

THIS DRAWING IS THE PROPERTY OF
McCrum's Office Furnishings
 AND IS NOT TO BE REPRODUCED IN ANY FORM, WITHOUT PRIOR
 WRITTEN PERMISSION. DIMENSIONS ARE NOT TO BE CALLED.
 CONTRACTOR TO VERIFY ALL DIMENSIONS BY SITE MEASUREMENT.
 PRIOR TO COMMENCEMENT OF WORK AND REPORT ALL
 DISCREPANCIES TO THE DESIGNER, IN WRITING.

IMPERIAL ALL DIMENSIONS ARE IN FEET AND
 INCHES UNLESS NOTED OTHERWISE



KEY PLAN	

LEGEND	

DATE 06/17/08	SUBMISSION 100% SUBMISSION
REVISION 1	
REVISION 2	
REVISION 3	
REVISION 4	
REVISION 5	
REVISION 6	
REVISION 7	

McCRUM'S
OFFICE FURNISHINGS

5310 - 1st Street S.W.
 Calgary, Alberta T2H 0C8

Address
 Border Crossing Facility
 St. Stephen, NB

PROJECT TITLE
 CBSA

OSP PROJECT NUMBER
 316717


V/E PROJECT NUMBER
 080255P0

FORMING TITLE
 Main Port Building

DRAWING TYPE
 GENERAL

WORKING STAFF
 TS BF SG

SHEETS
 SALES REP. DRAWN BY CHECKED BY

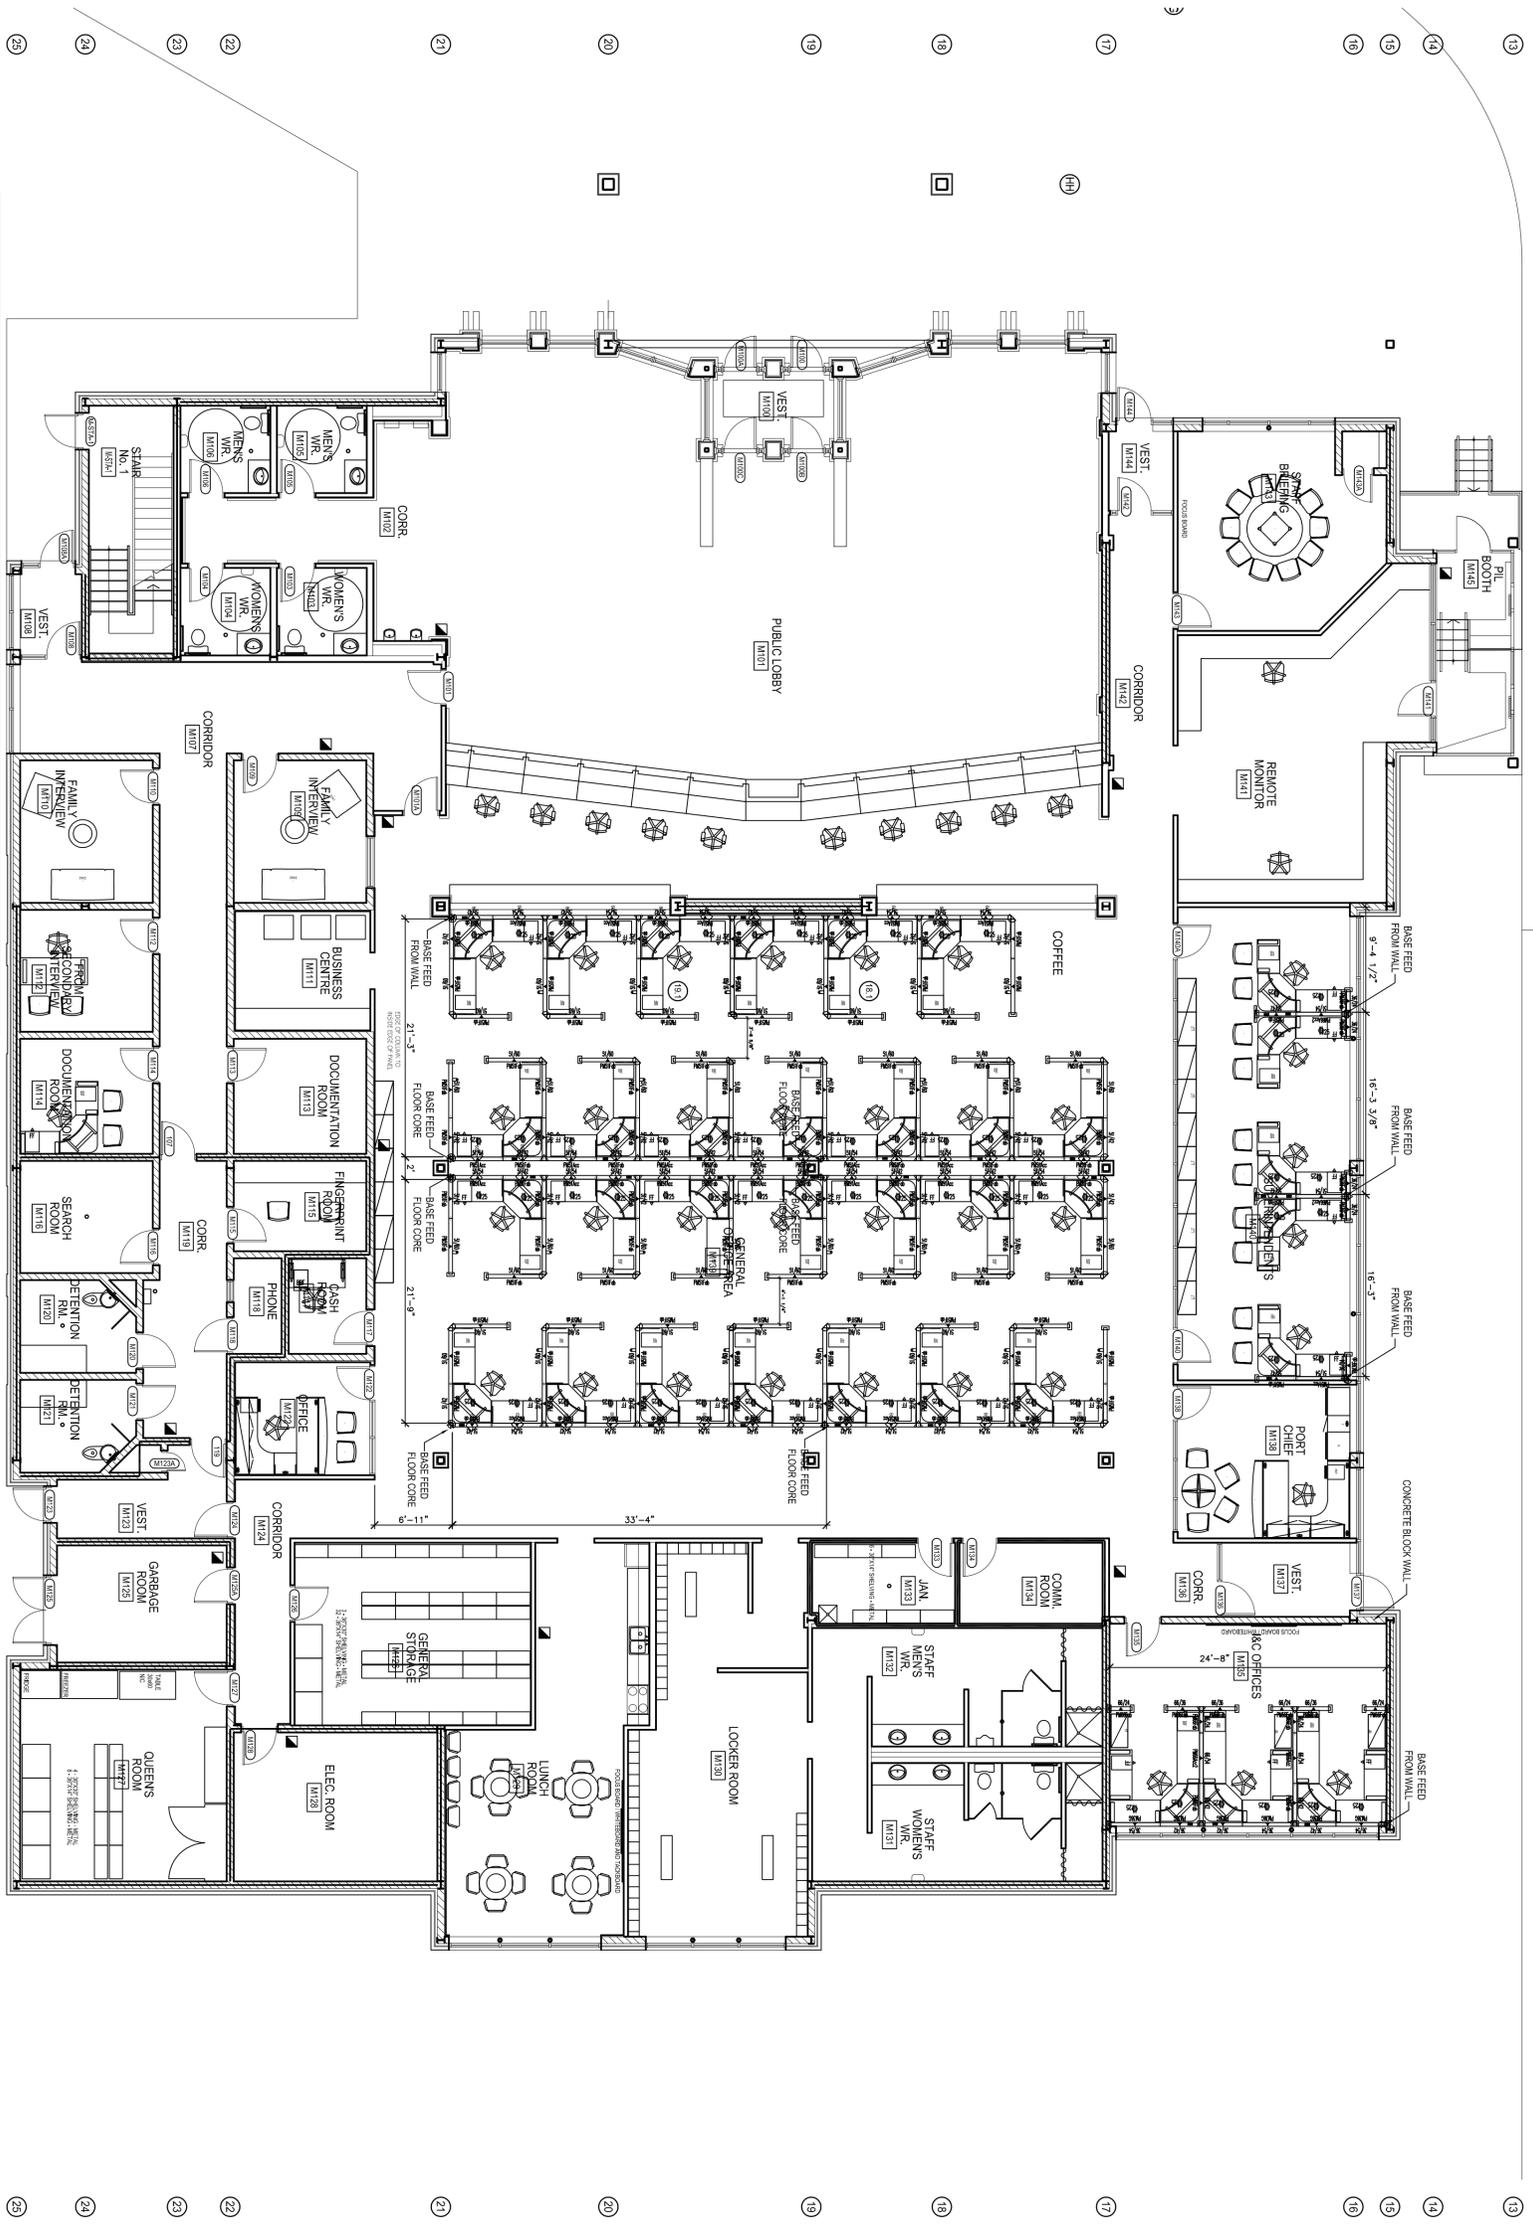

1 CBSA East
 Main Port Building
 Furniture Plan
 A1.01

DATE 06/17/08	SUBMISSION 100% SUBMISSION
REVISION 1	
REVISION 2	
REVISION 3	
REVISION 4	
REVISION 5	
REVISION 6	
REVISION 7	