



Nicolston Dam Rehabilitation

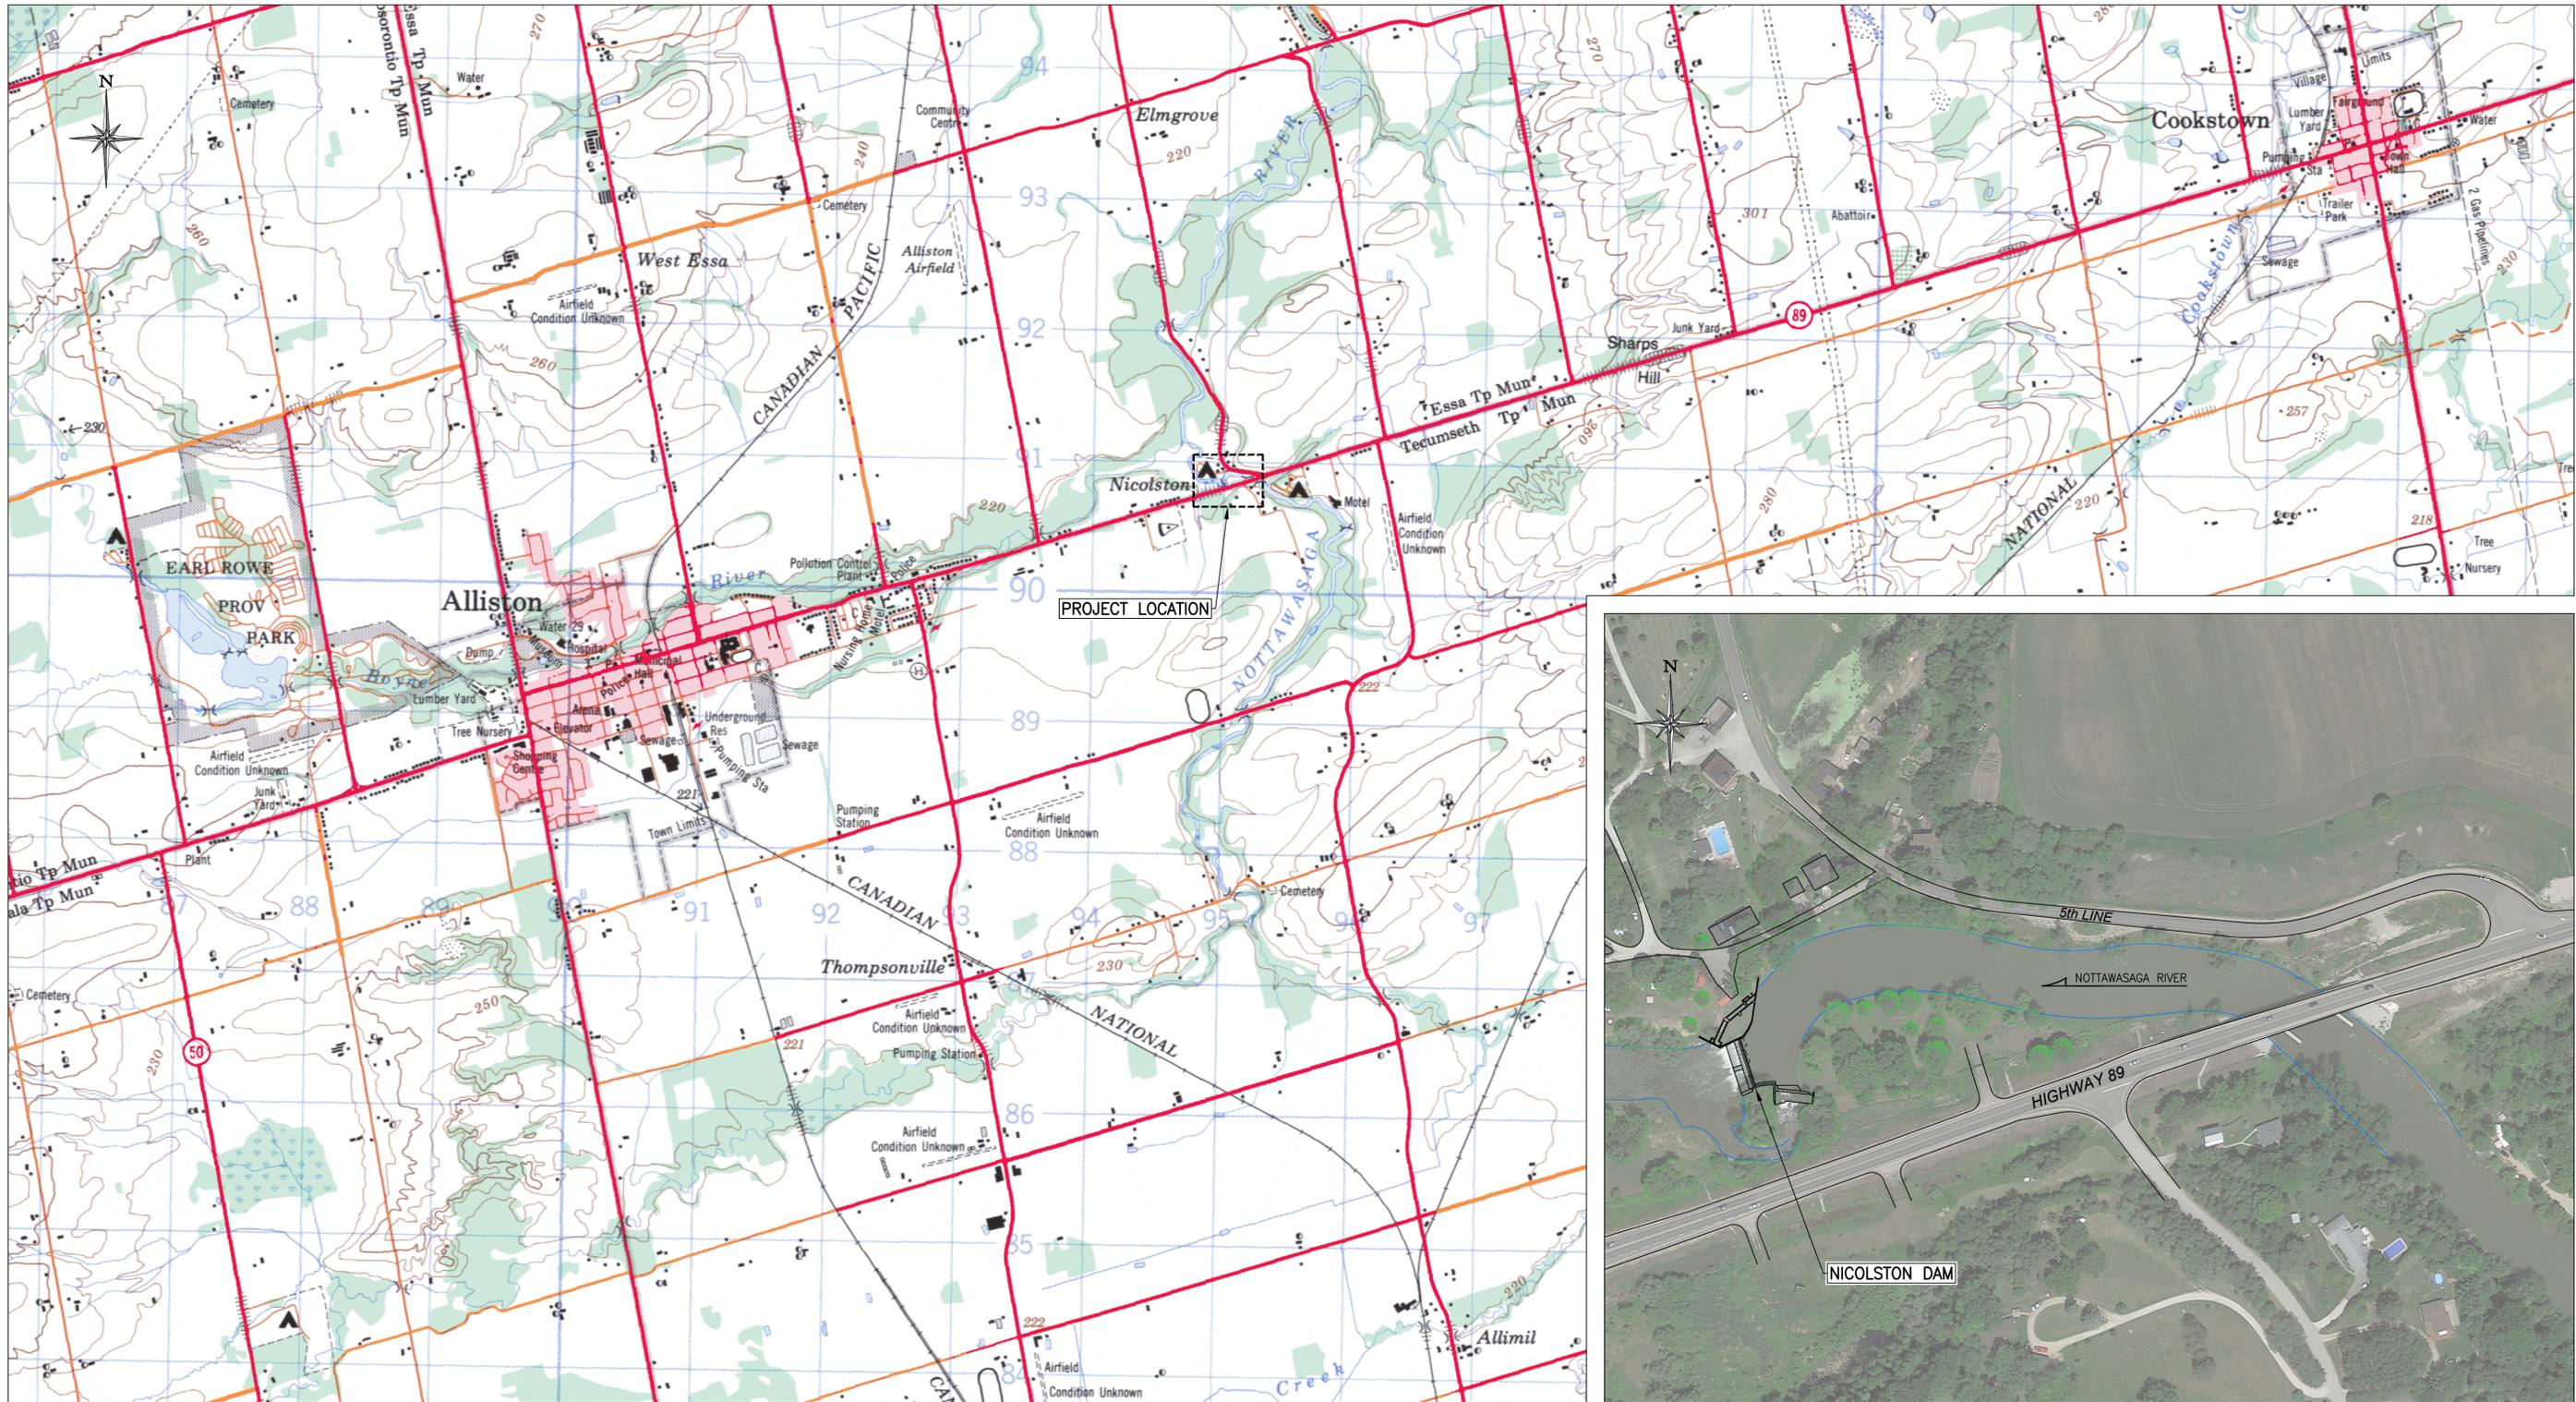


General Location
1: 20 000

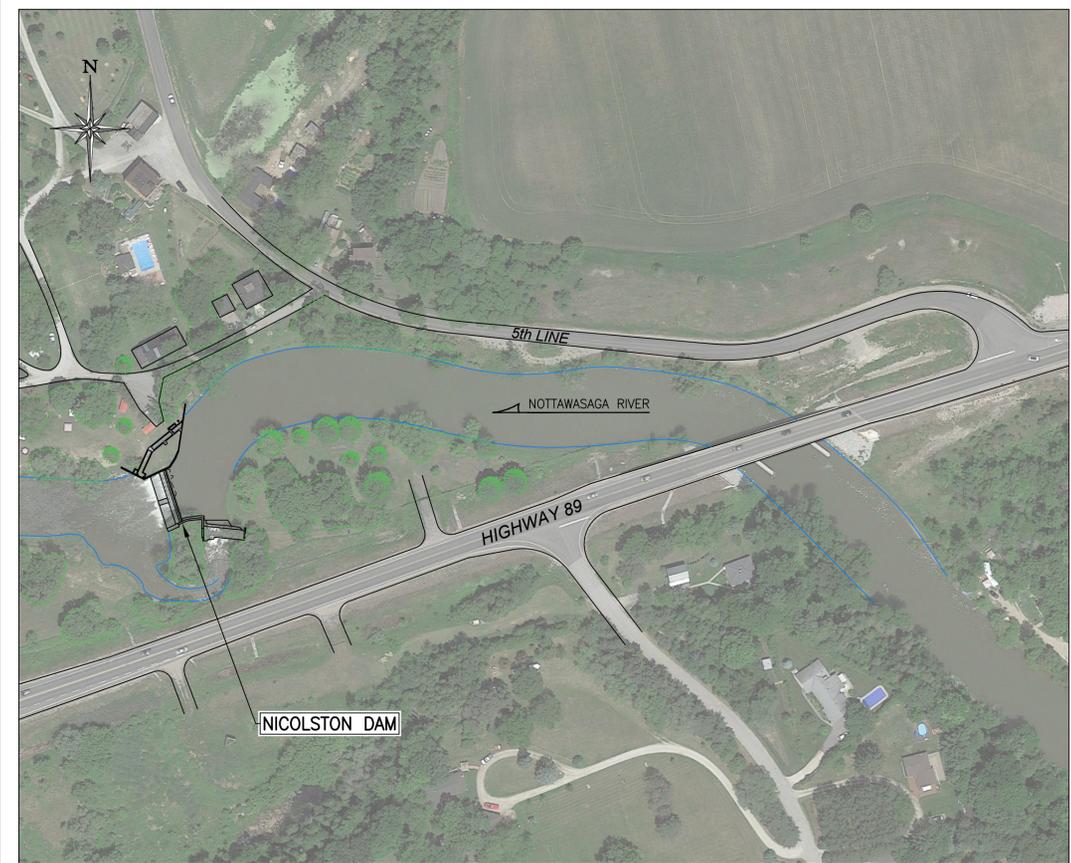

Project Location
1: 1 500

Notes

- SEE DWG G02 FOR GENERAL NOTES, ABBREVIATIONS AND LEGEND.
- REFERENCES: MAP FROM TOPOGRAPHIC MAP OF CANADA #31 D/4 AND IMAGE FROM GOOGLE MAP.

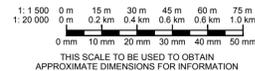

No	Revision	Date	By	Checked
A	Issued for bid and authorization	2017/06/05	M.G./A.G.H.	

CIMA
Cima+
740 Notre-Dame Street West, Suite 900
Montreal, Quebec, H3C 3X6
T.: 514 337-2462
F.: 514 281-1632
www.cima.ca

Client: Fisheries and Oceans Canada / Pêches et Océans Canada
Project title: Nicolston Dam Rehabilitation
Drawing title: Title Sheet Location Plan
Project number: A000492F
Designed by: C.G.-Pagé, P.Eng.
Drawn by: A.Guérin-H., Tech.
Verified by: M.Grignon, P.Eng.
Revision: A
Drawing N°: G01

Folder: Z:\Cima-2015\Structures\ENERGIE\000492F - Nicolston Dam Rehabilitation\Concept\00_Plan_1a.dwg
 File: A000492F_001.dwg / Layout: G01 / Printed: 2017/06/02 13:18 / Last save: 2017/05/17 13:13
 THIS SCALE TO BE USED TO OBTAIN APPROXIMATE DIMENSIONS FOR INFORMATION ONLY. MEASUREMENTS OBTAINED FROM SCALING ARE APPROXIMATE AND TO BE USED FOR INFORMATION ONLY.
 100 mm / 10 mm / 20 mm / 30 mm / 40 mm / 50 mm / 0 mm