


CARGO OFFICE 153 – PLAN (AW41)

SCALE: 1:50
0m 1m 2m 3m 4m 5m


1
A-809 | A-112

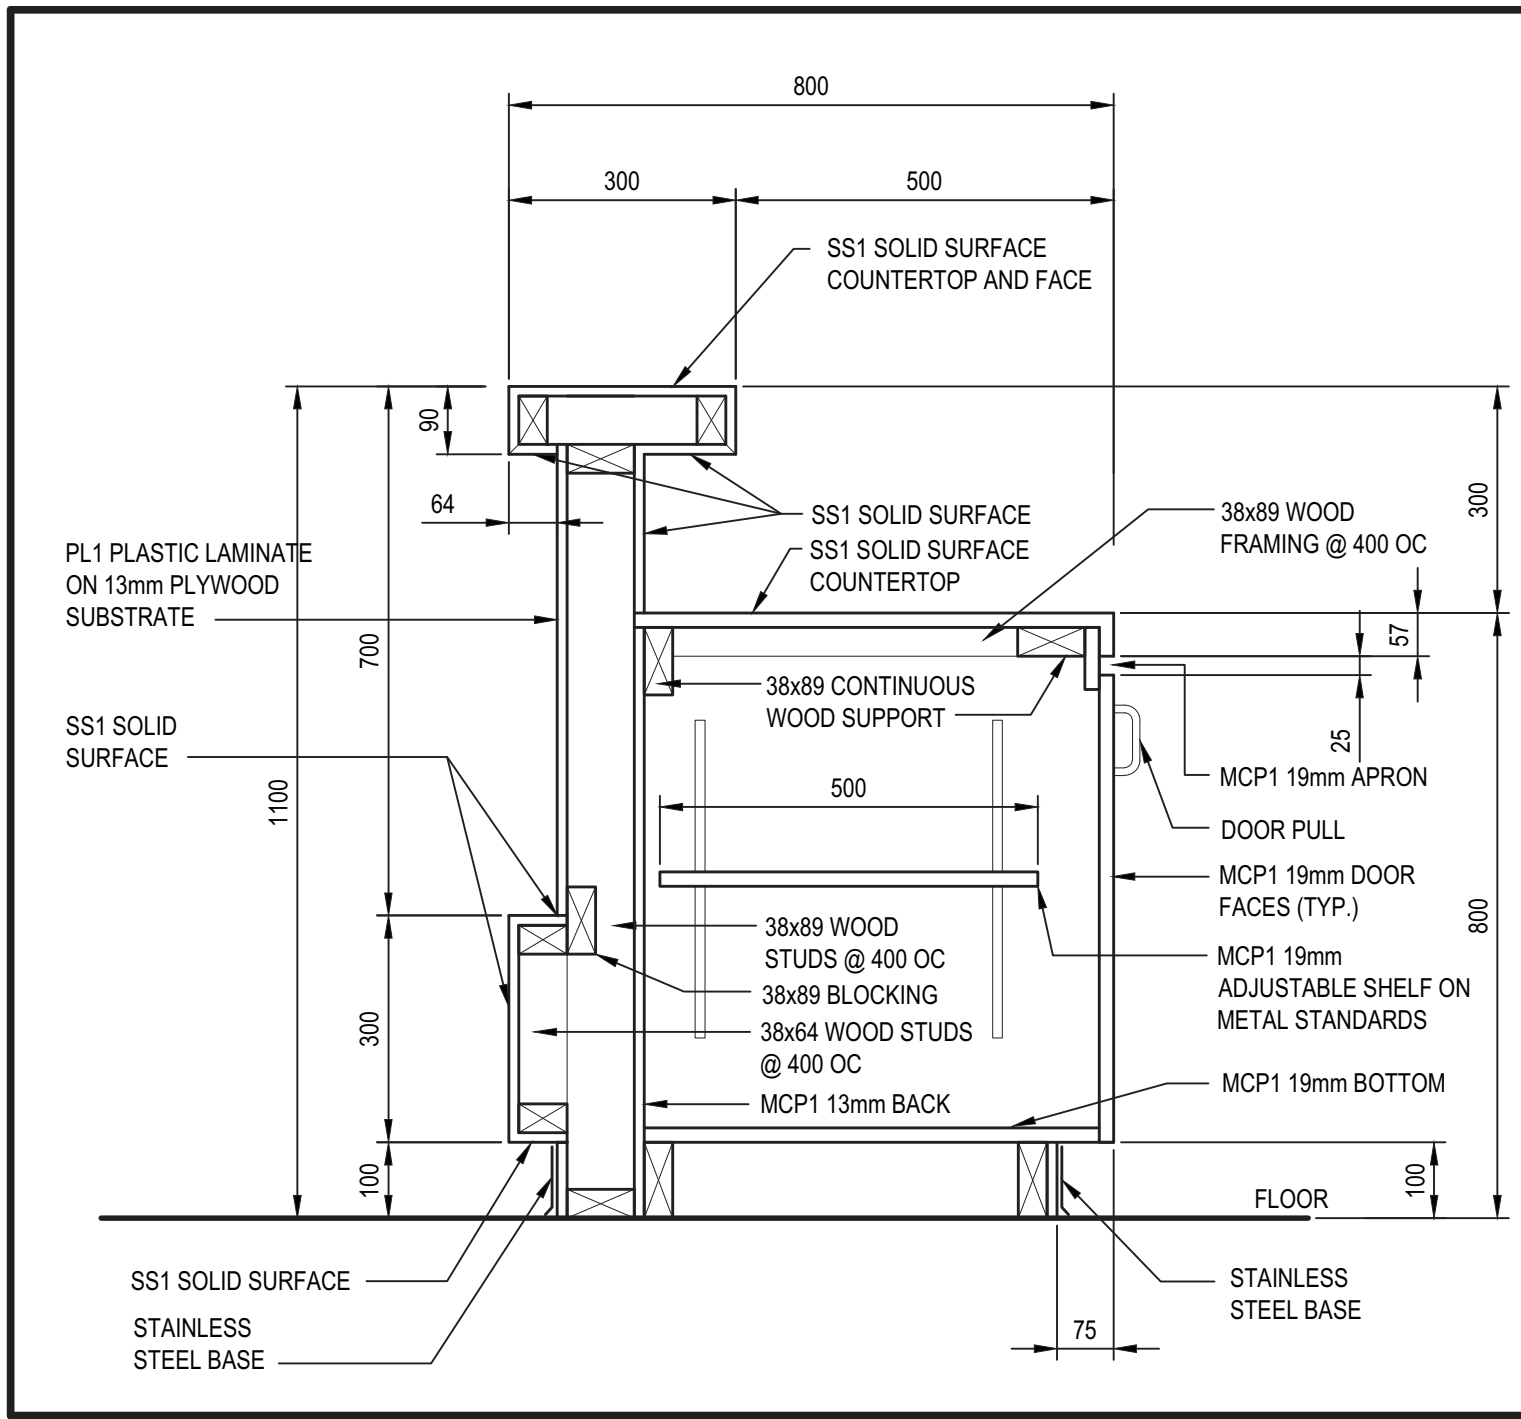

SECTION

SCALE : 1:10
0m 100 200 300 400 500 600 700 800 900 1000mm


4
A-809 | A-809

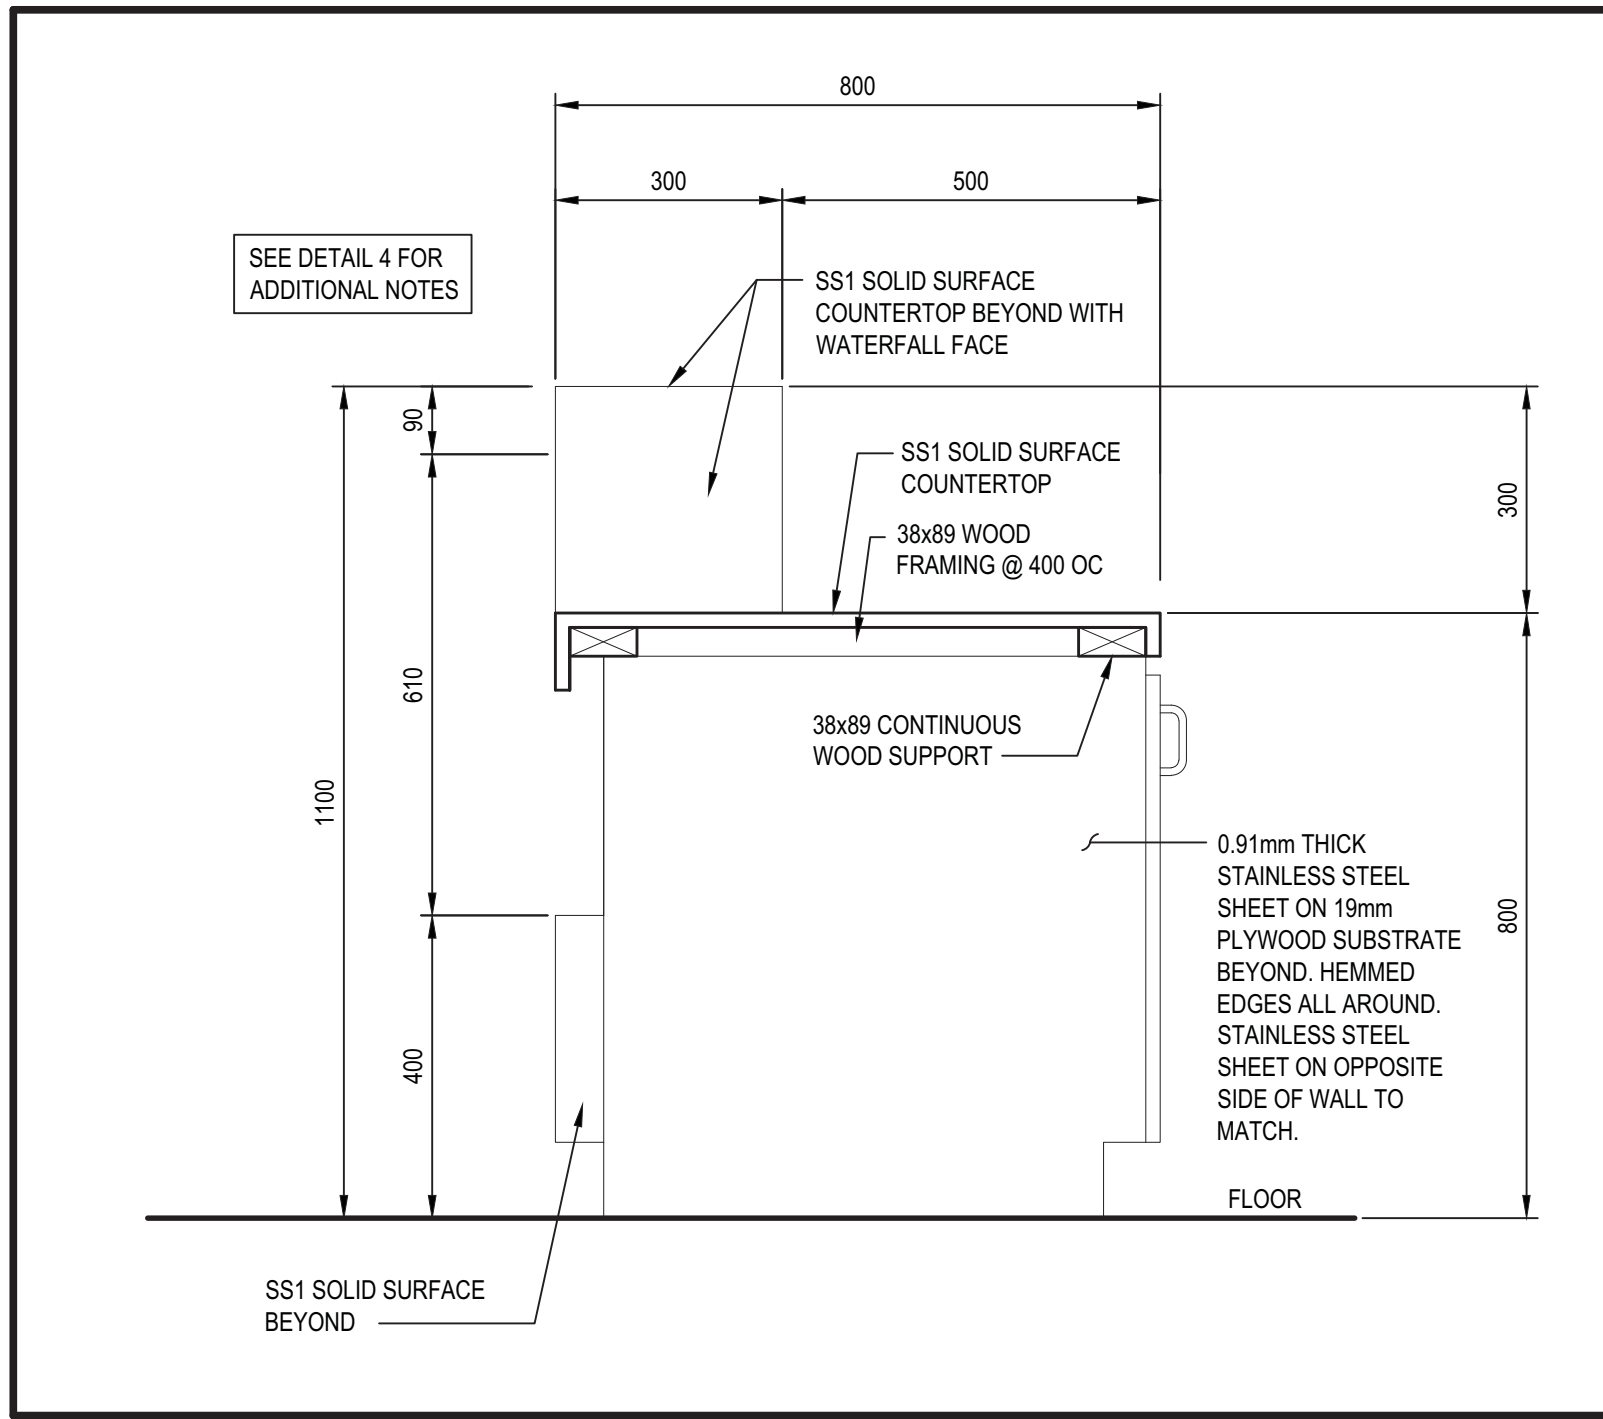

SECTION

SCALE : 1:10
0m 100 200 300 400 500 600 700 800 900 1000mm


7
A-809 | A-809

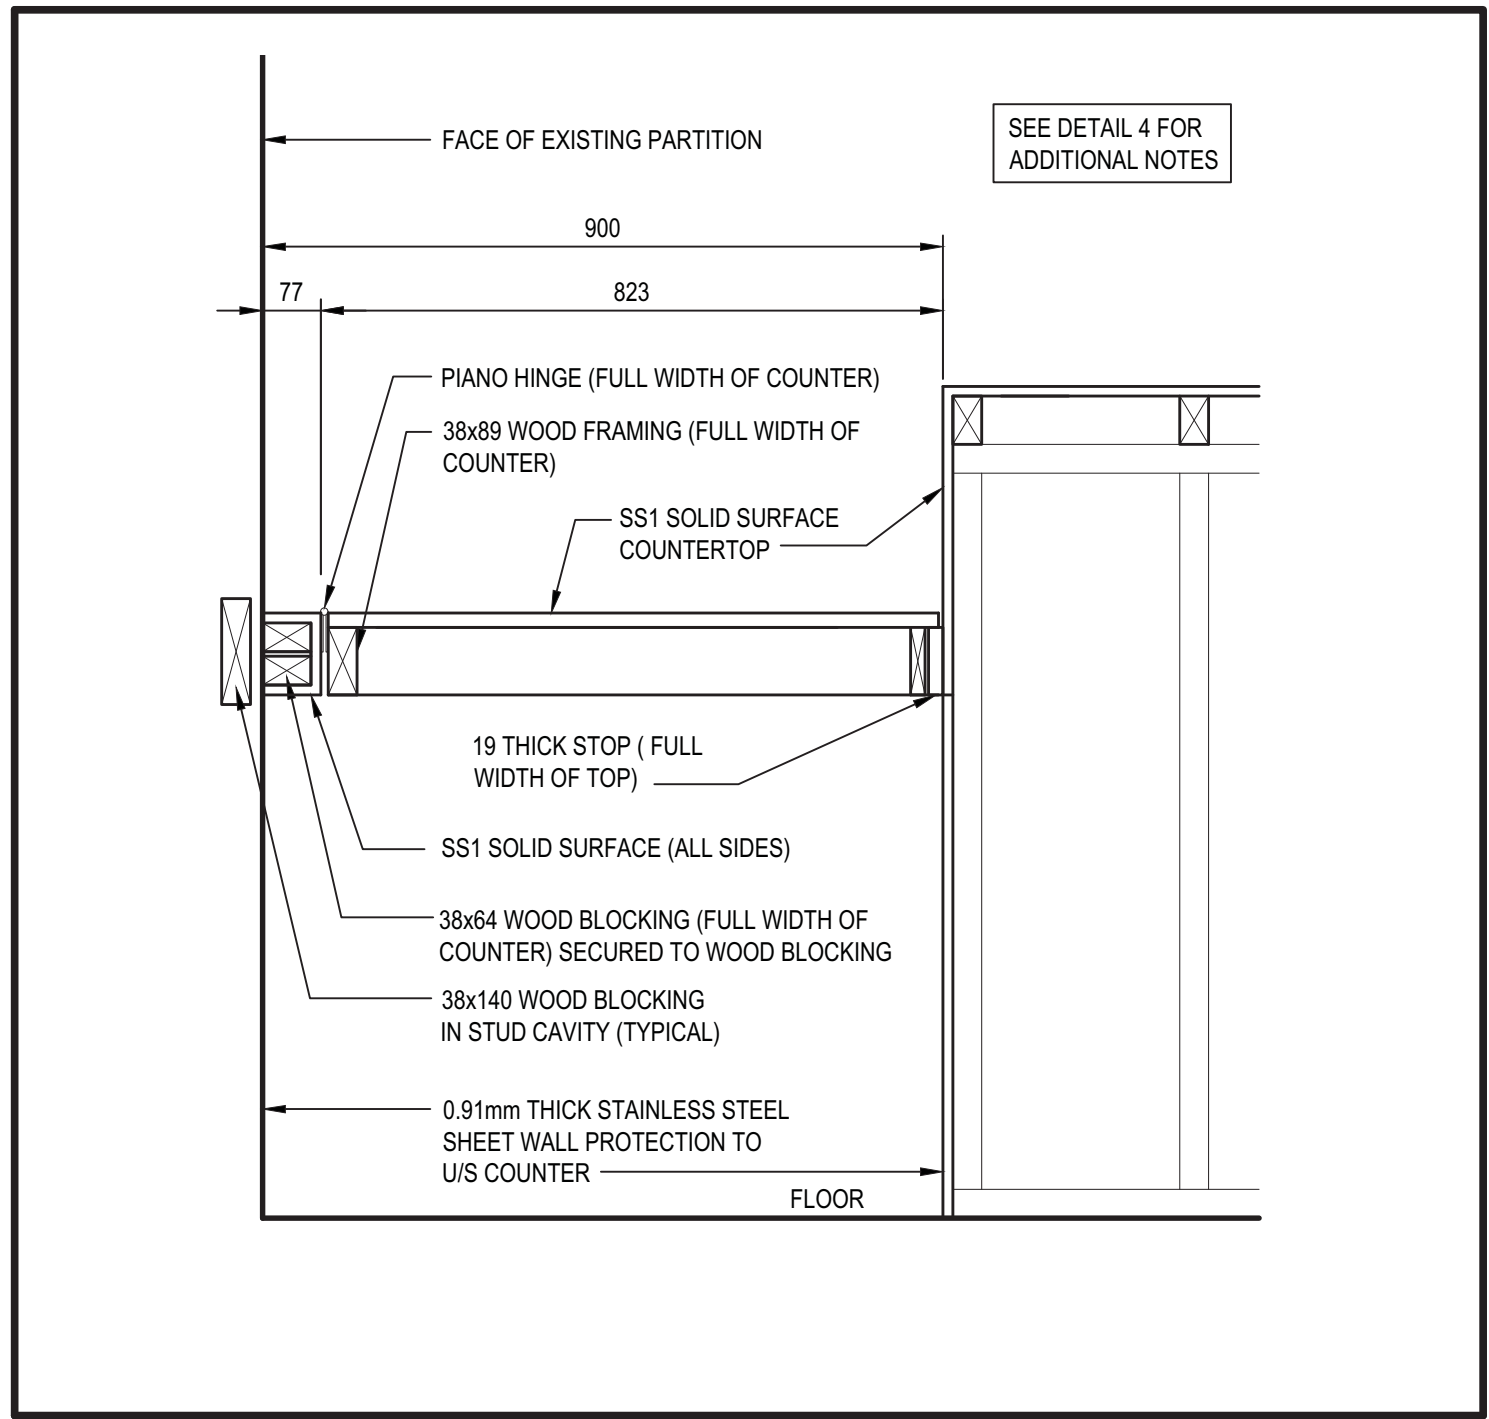

SECTION

SCALE : 1:10
0m 100 200 300 400 500 600 700 800 900 1000mm


9
A-809 | A-809

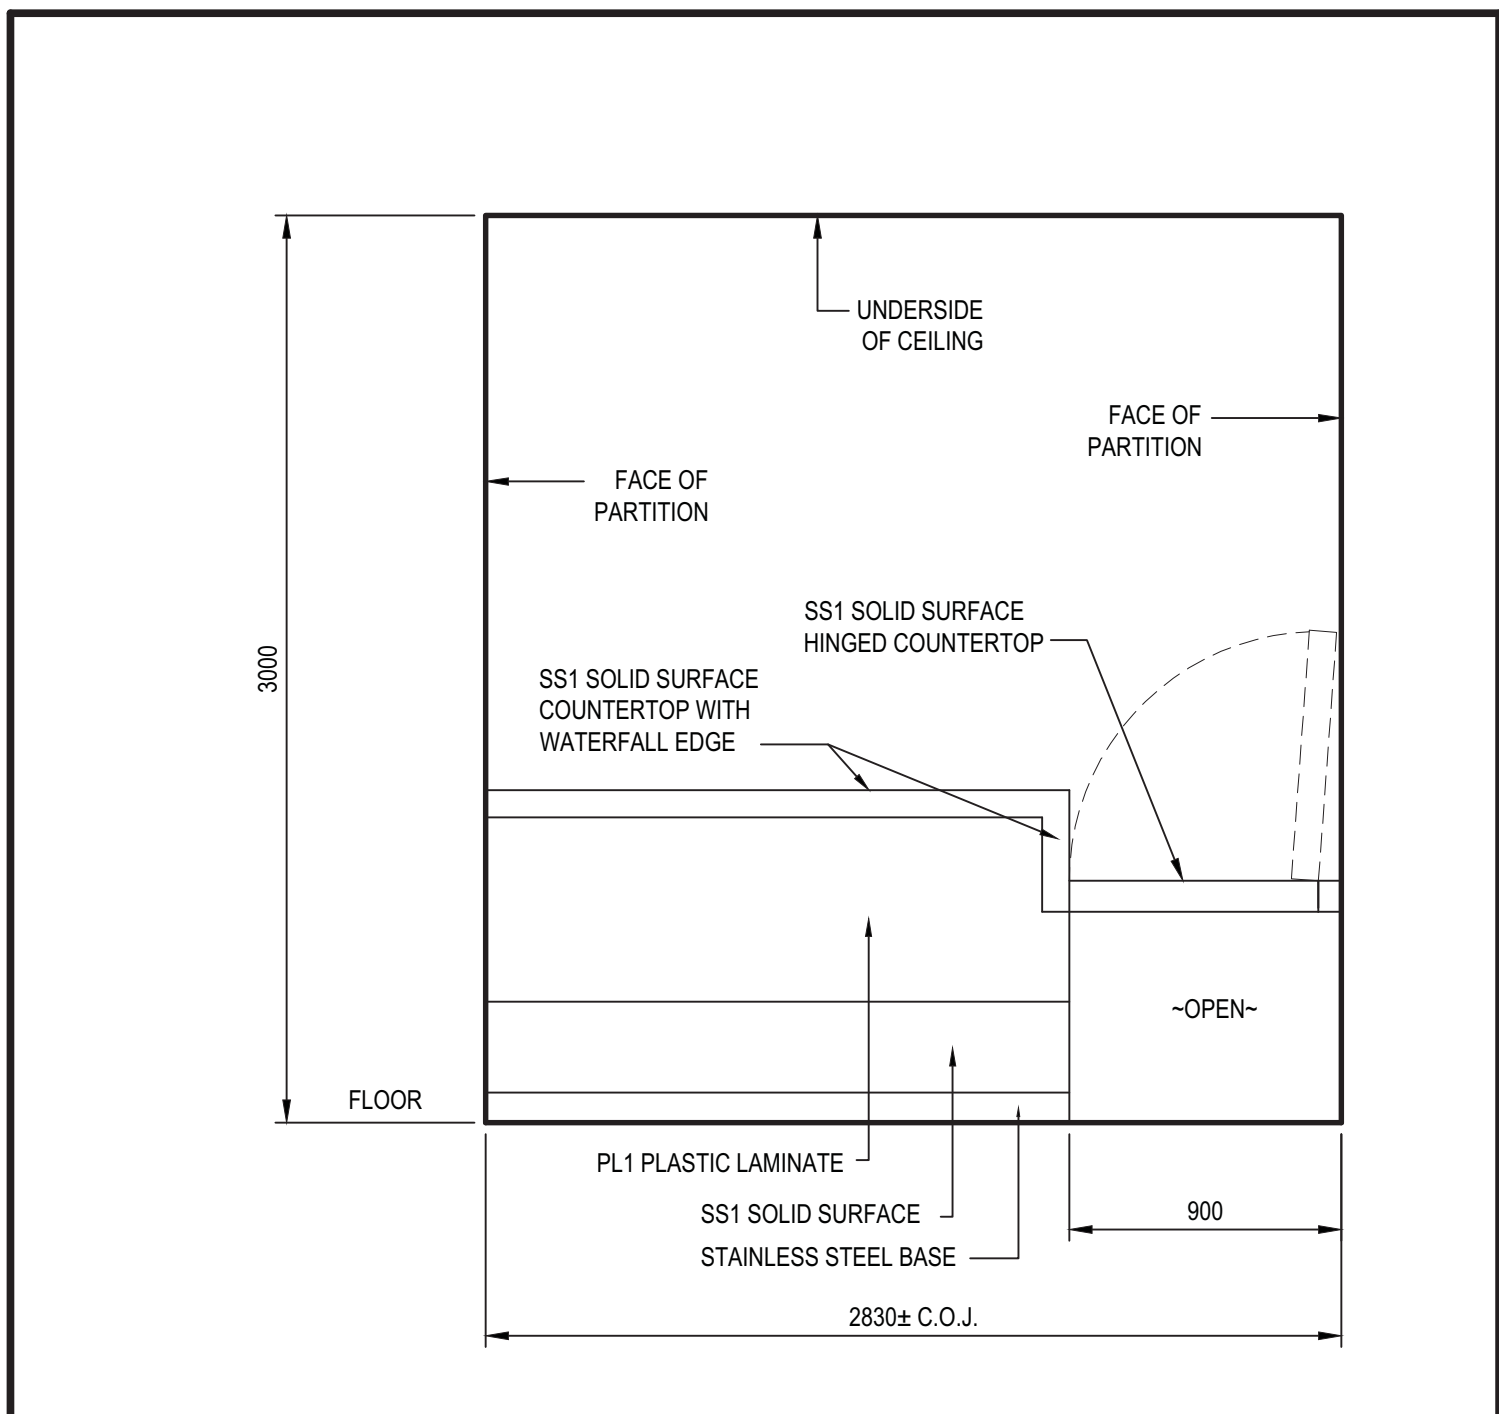

ELEVATION – NORTH

SCALE: 1:25
0mm 500mm 1000mm 1500mm 2000mm 2500mm


2
A-809 | A-809

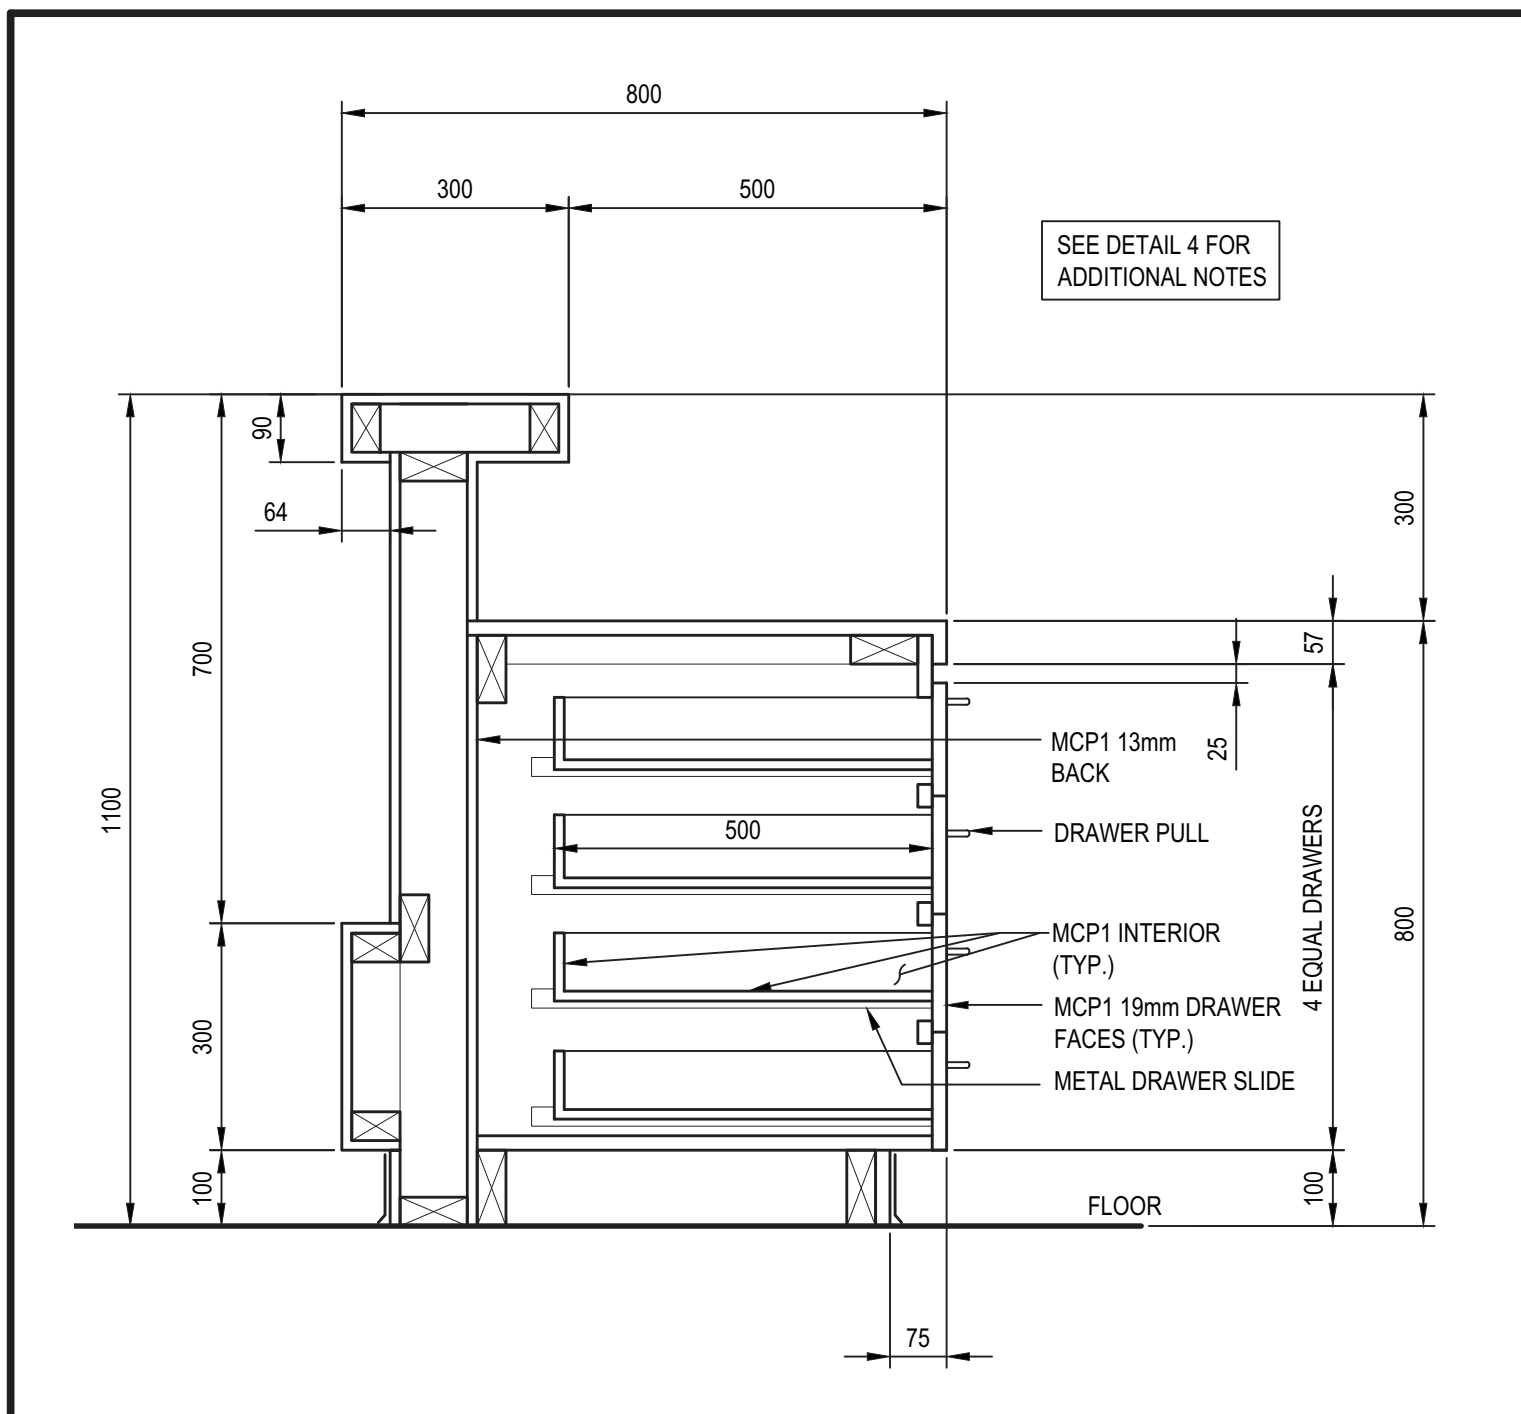

SECTION

SCALE : 1:10
0m 100 200 300 400 500 600 700 800 900 1000mm


5
A-809 | A-809

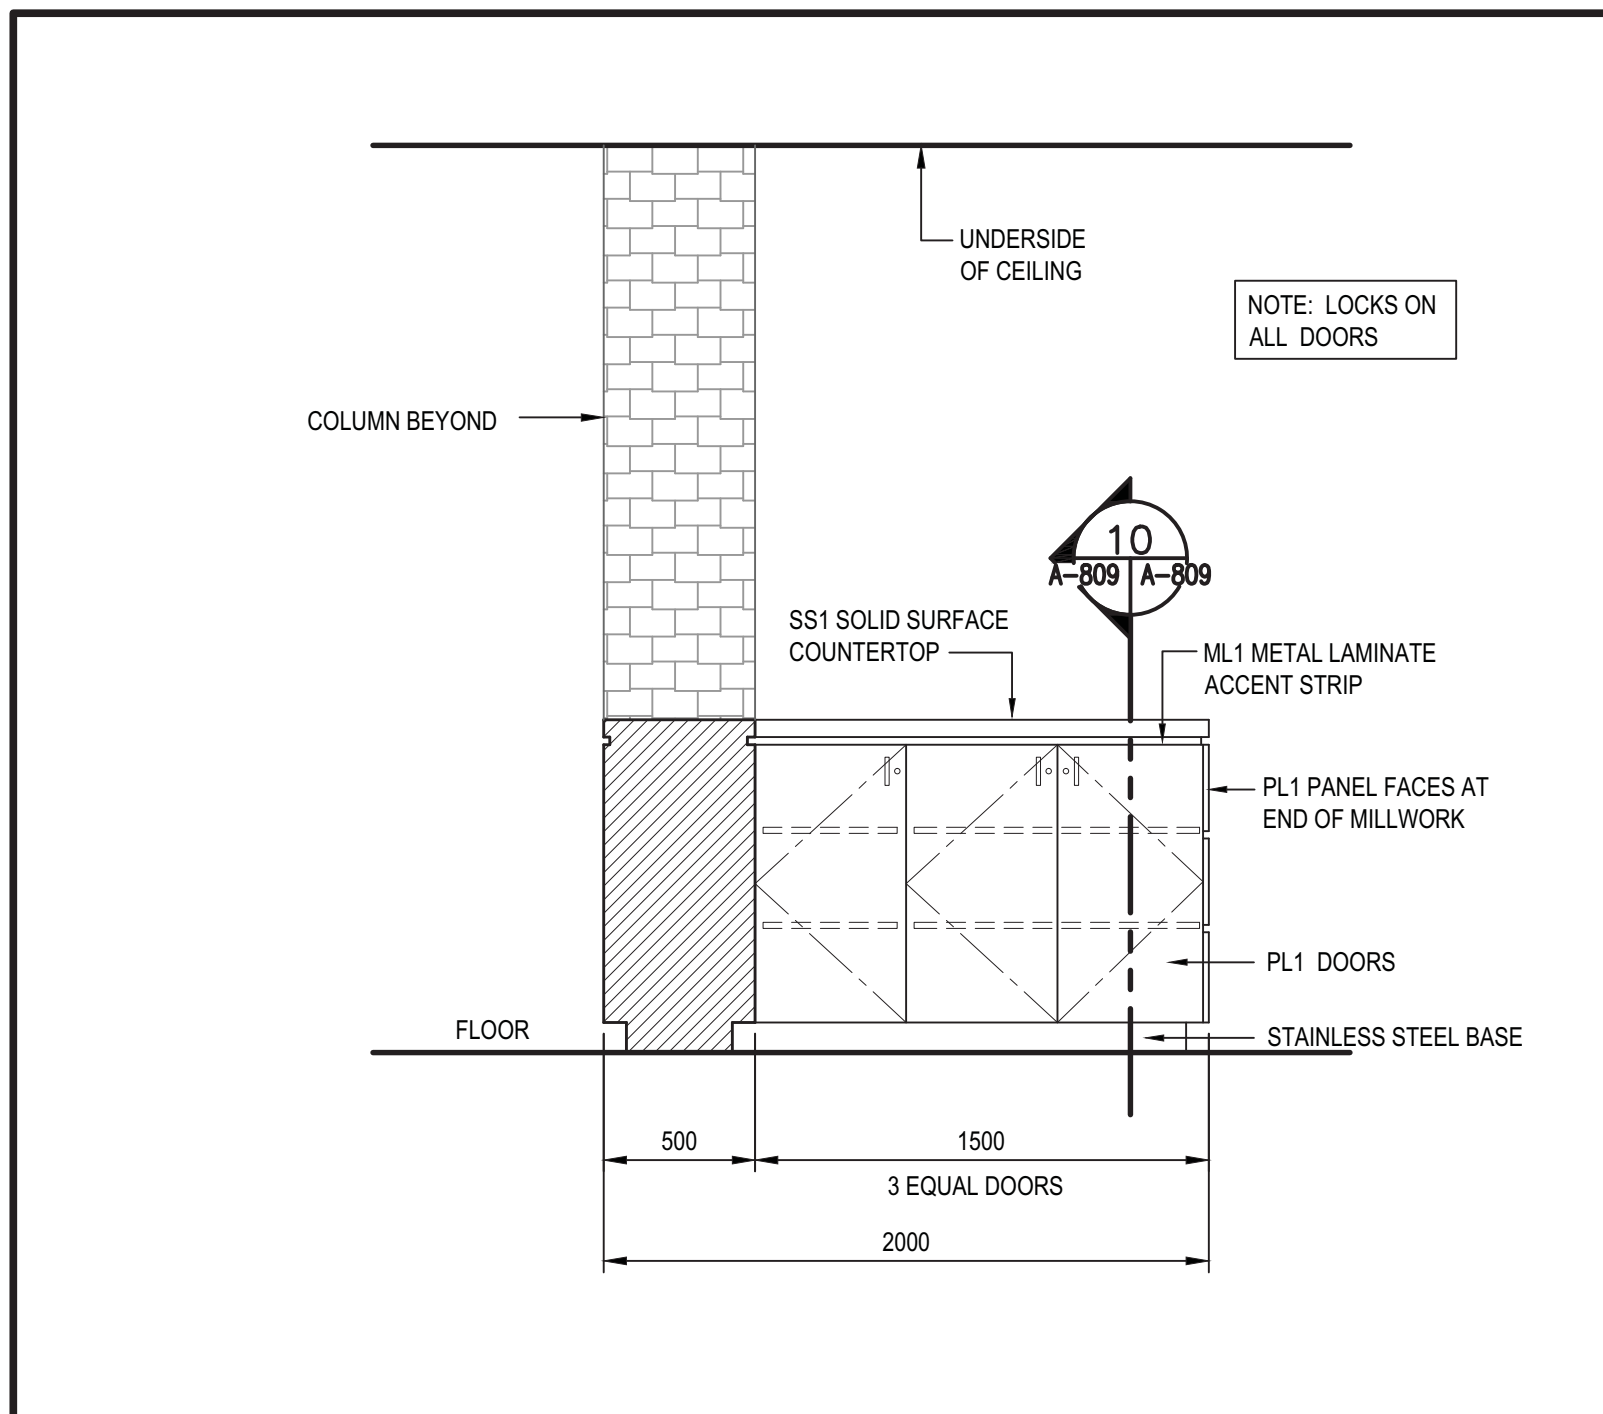

TICKETING LOBBY 102 – ELEVATION (AW31)

SCALE: 1:25
0mm 500mm 1000mm 1500mm 2000mm 2500mm


8
A-809 | A-808

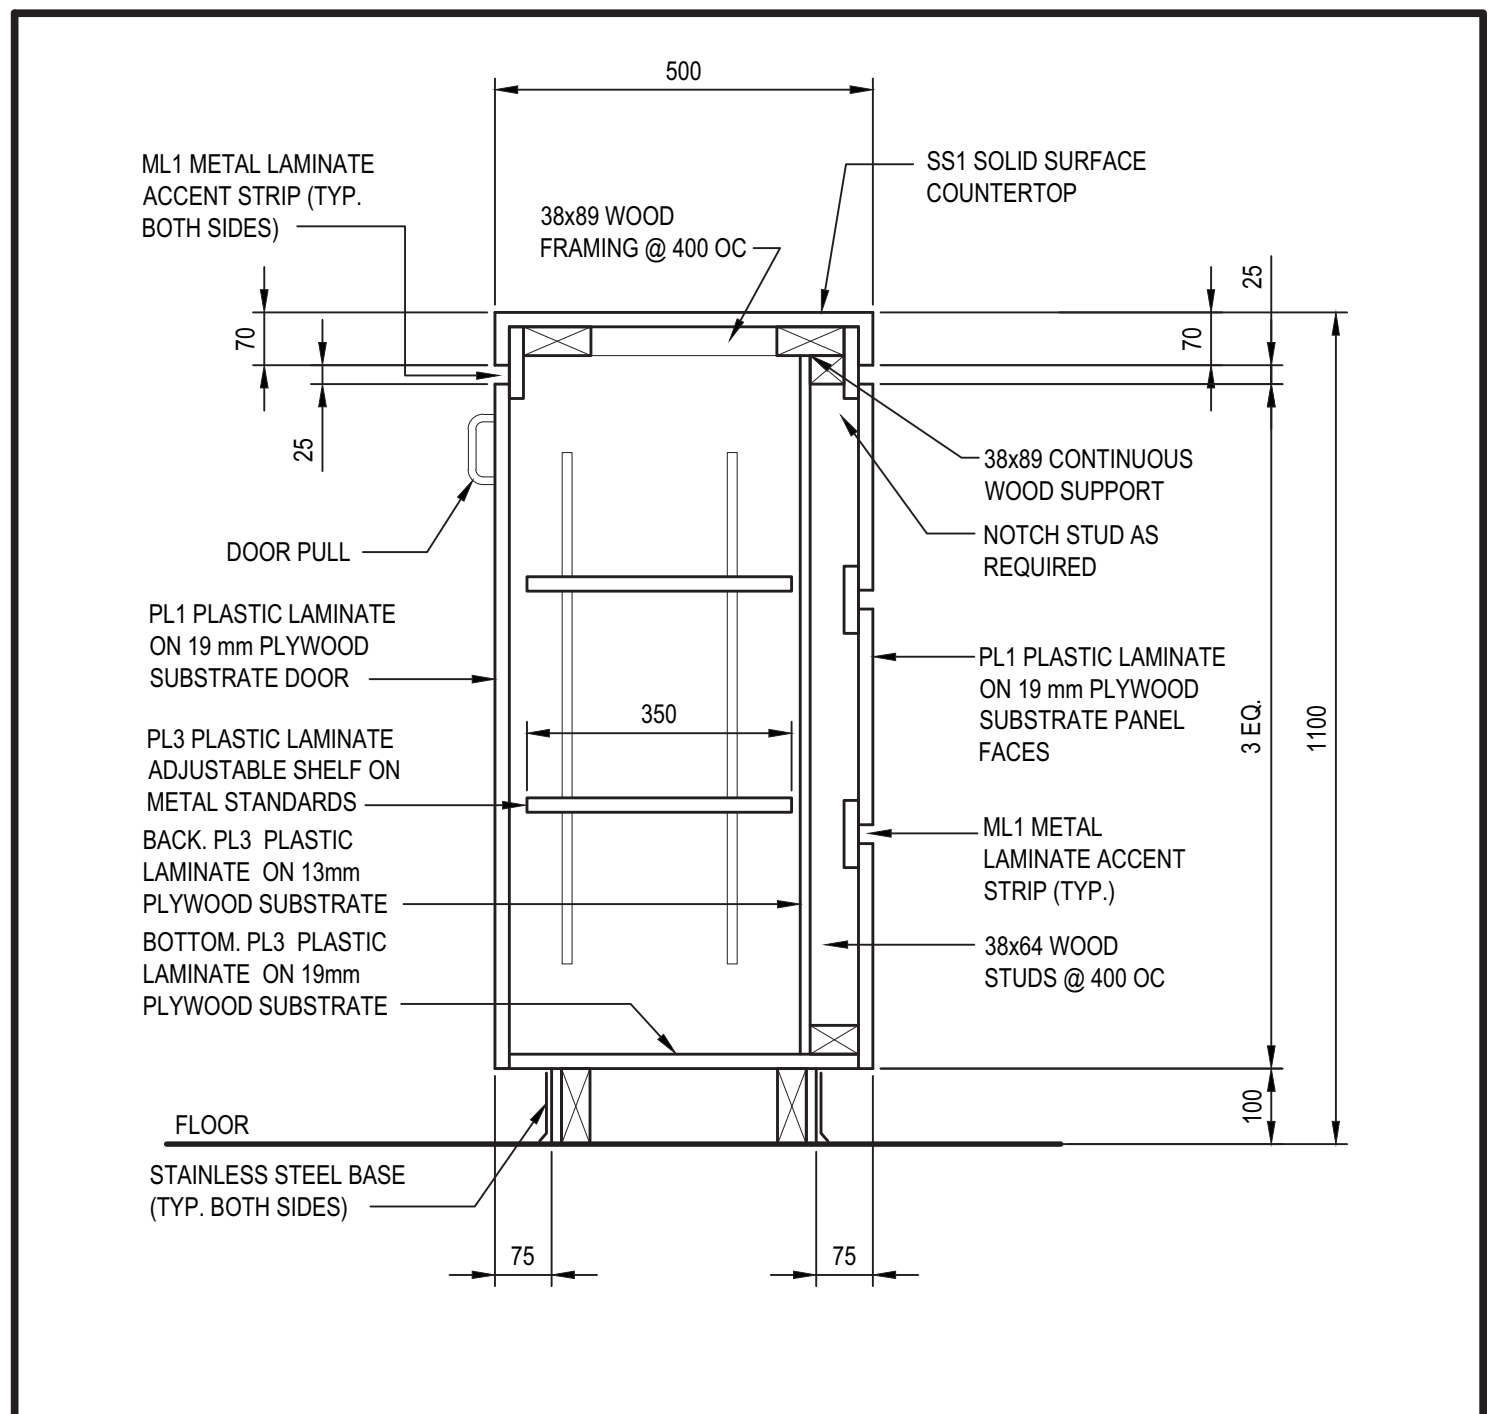

SECTION

SCALE : 1:10
0m 100 200 300 400 500 600 700 800 900 1000mm


10
A-809 | A-809

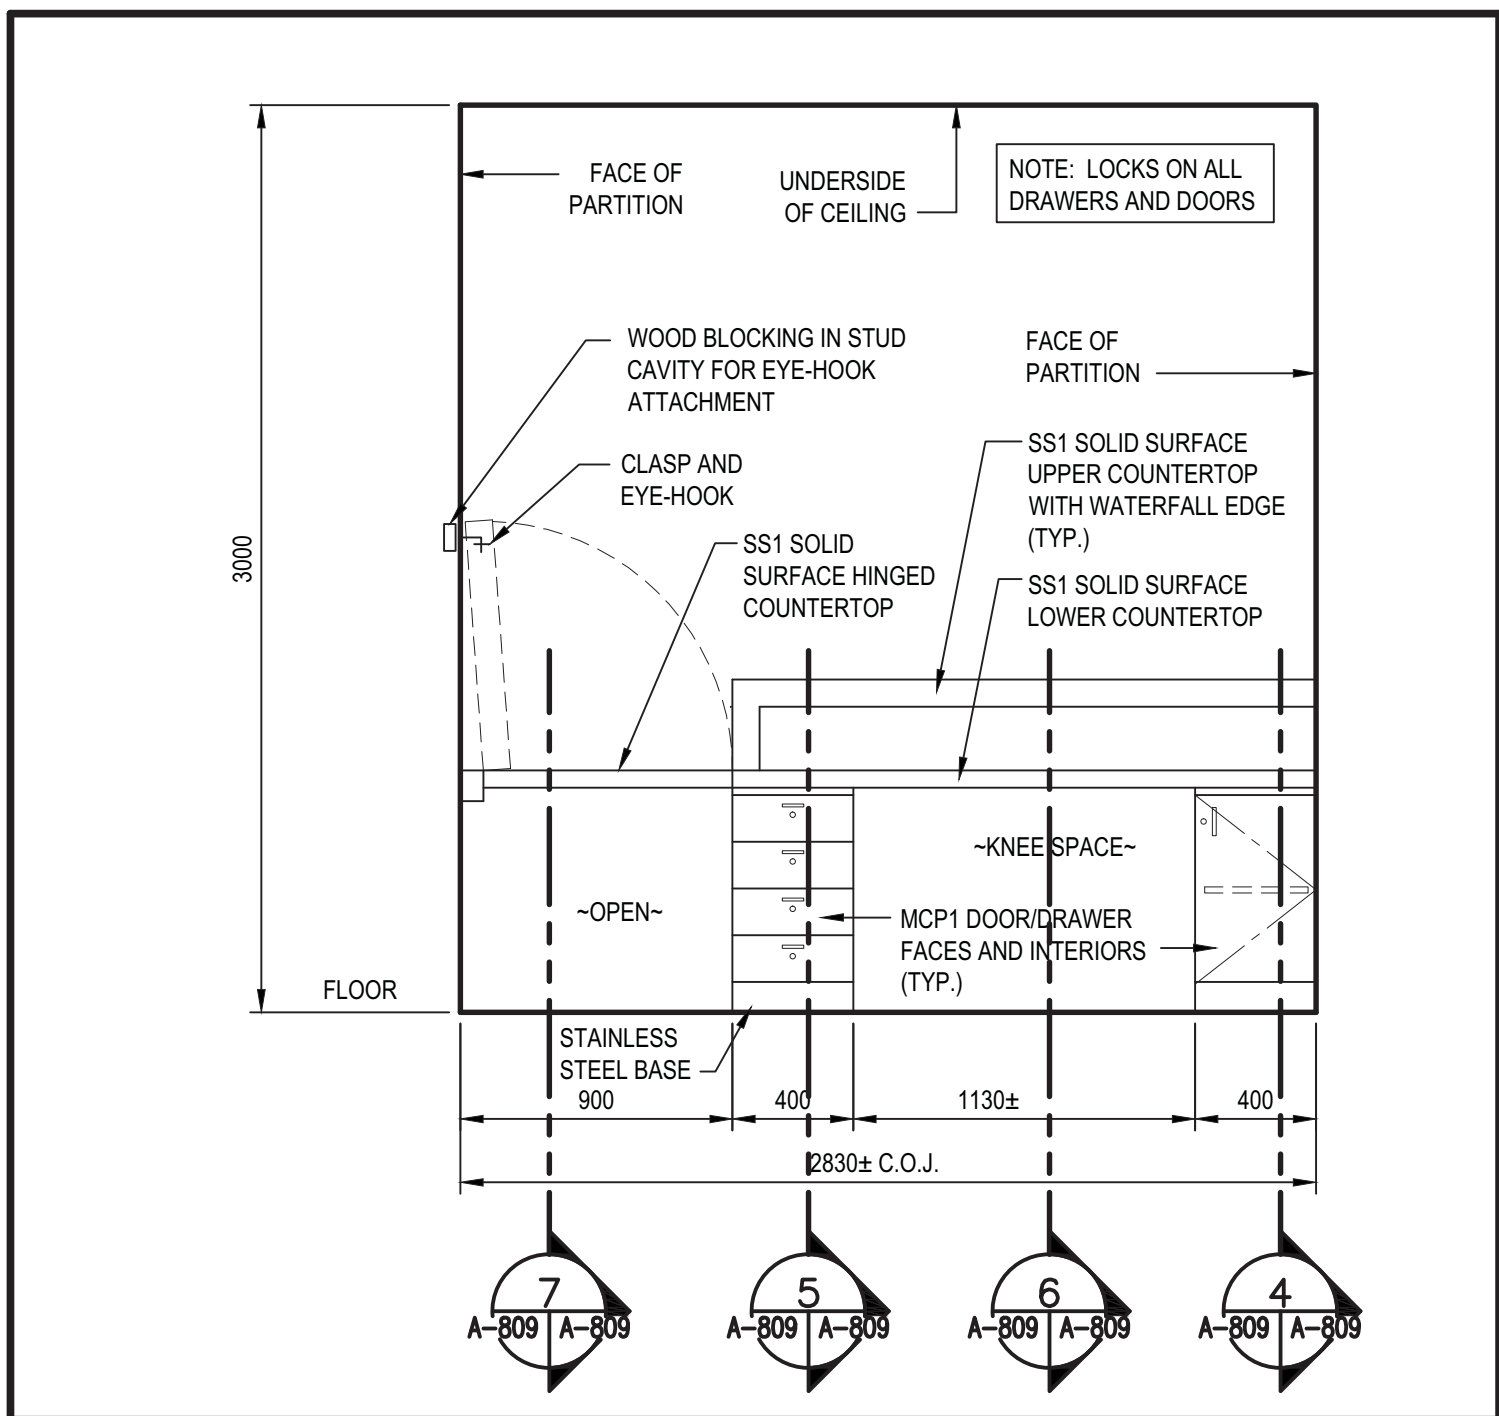

ELEVATION – SOUTH

SCALE: 1:25
0mm 500mm 1000mm 1500mm 2000mm 2500mm


3
A-809 | A-809

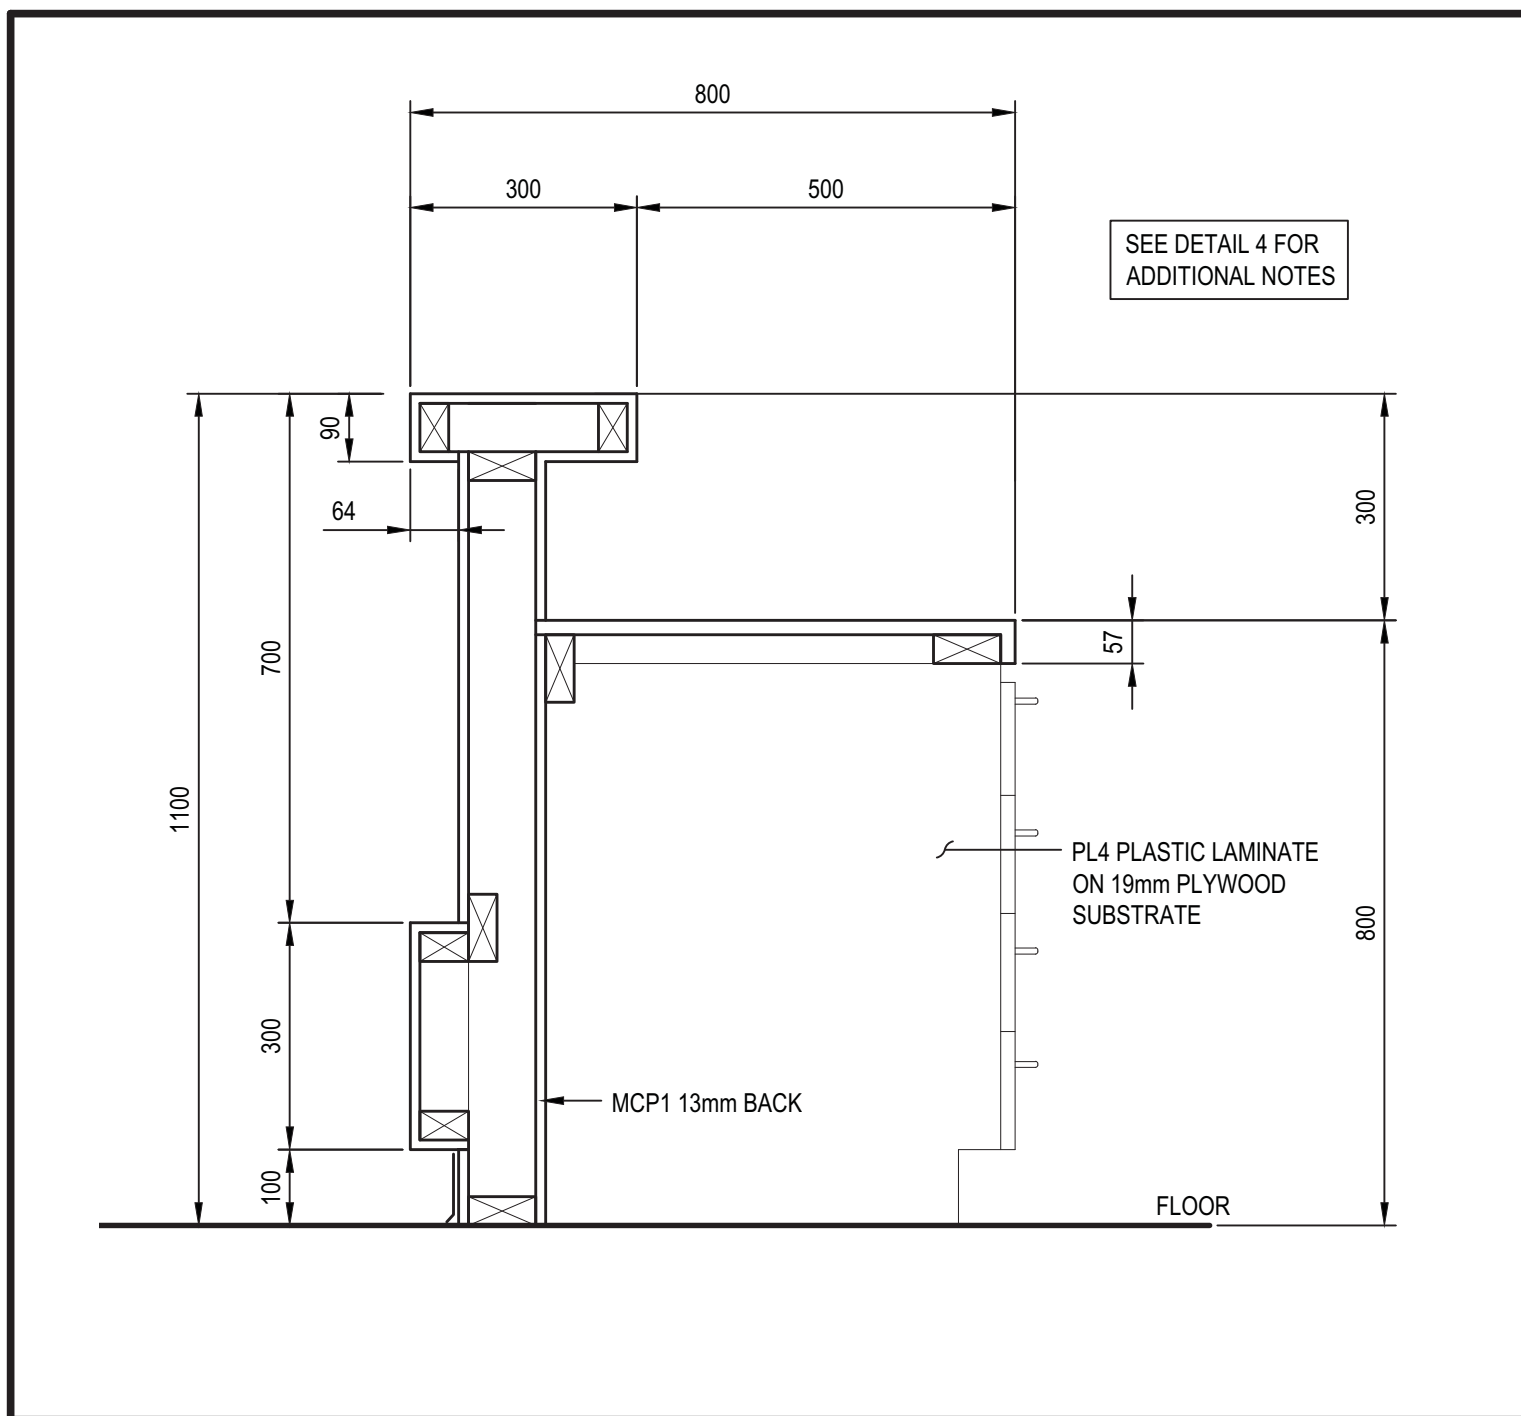

SECTION

SCALE : 1:10
0m 100 200 300 400 500 600 700 800 900 1000mm


6
A-809 | A-809

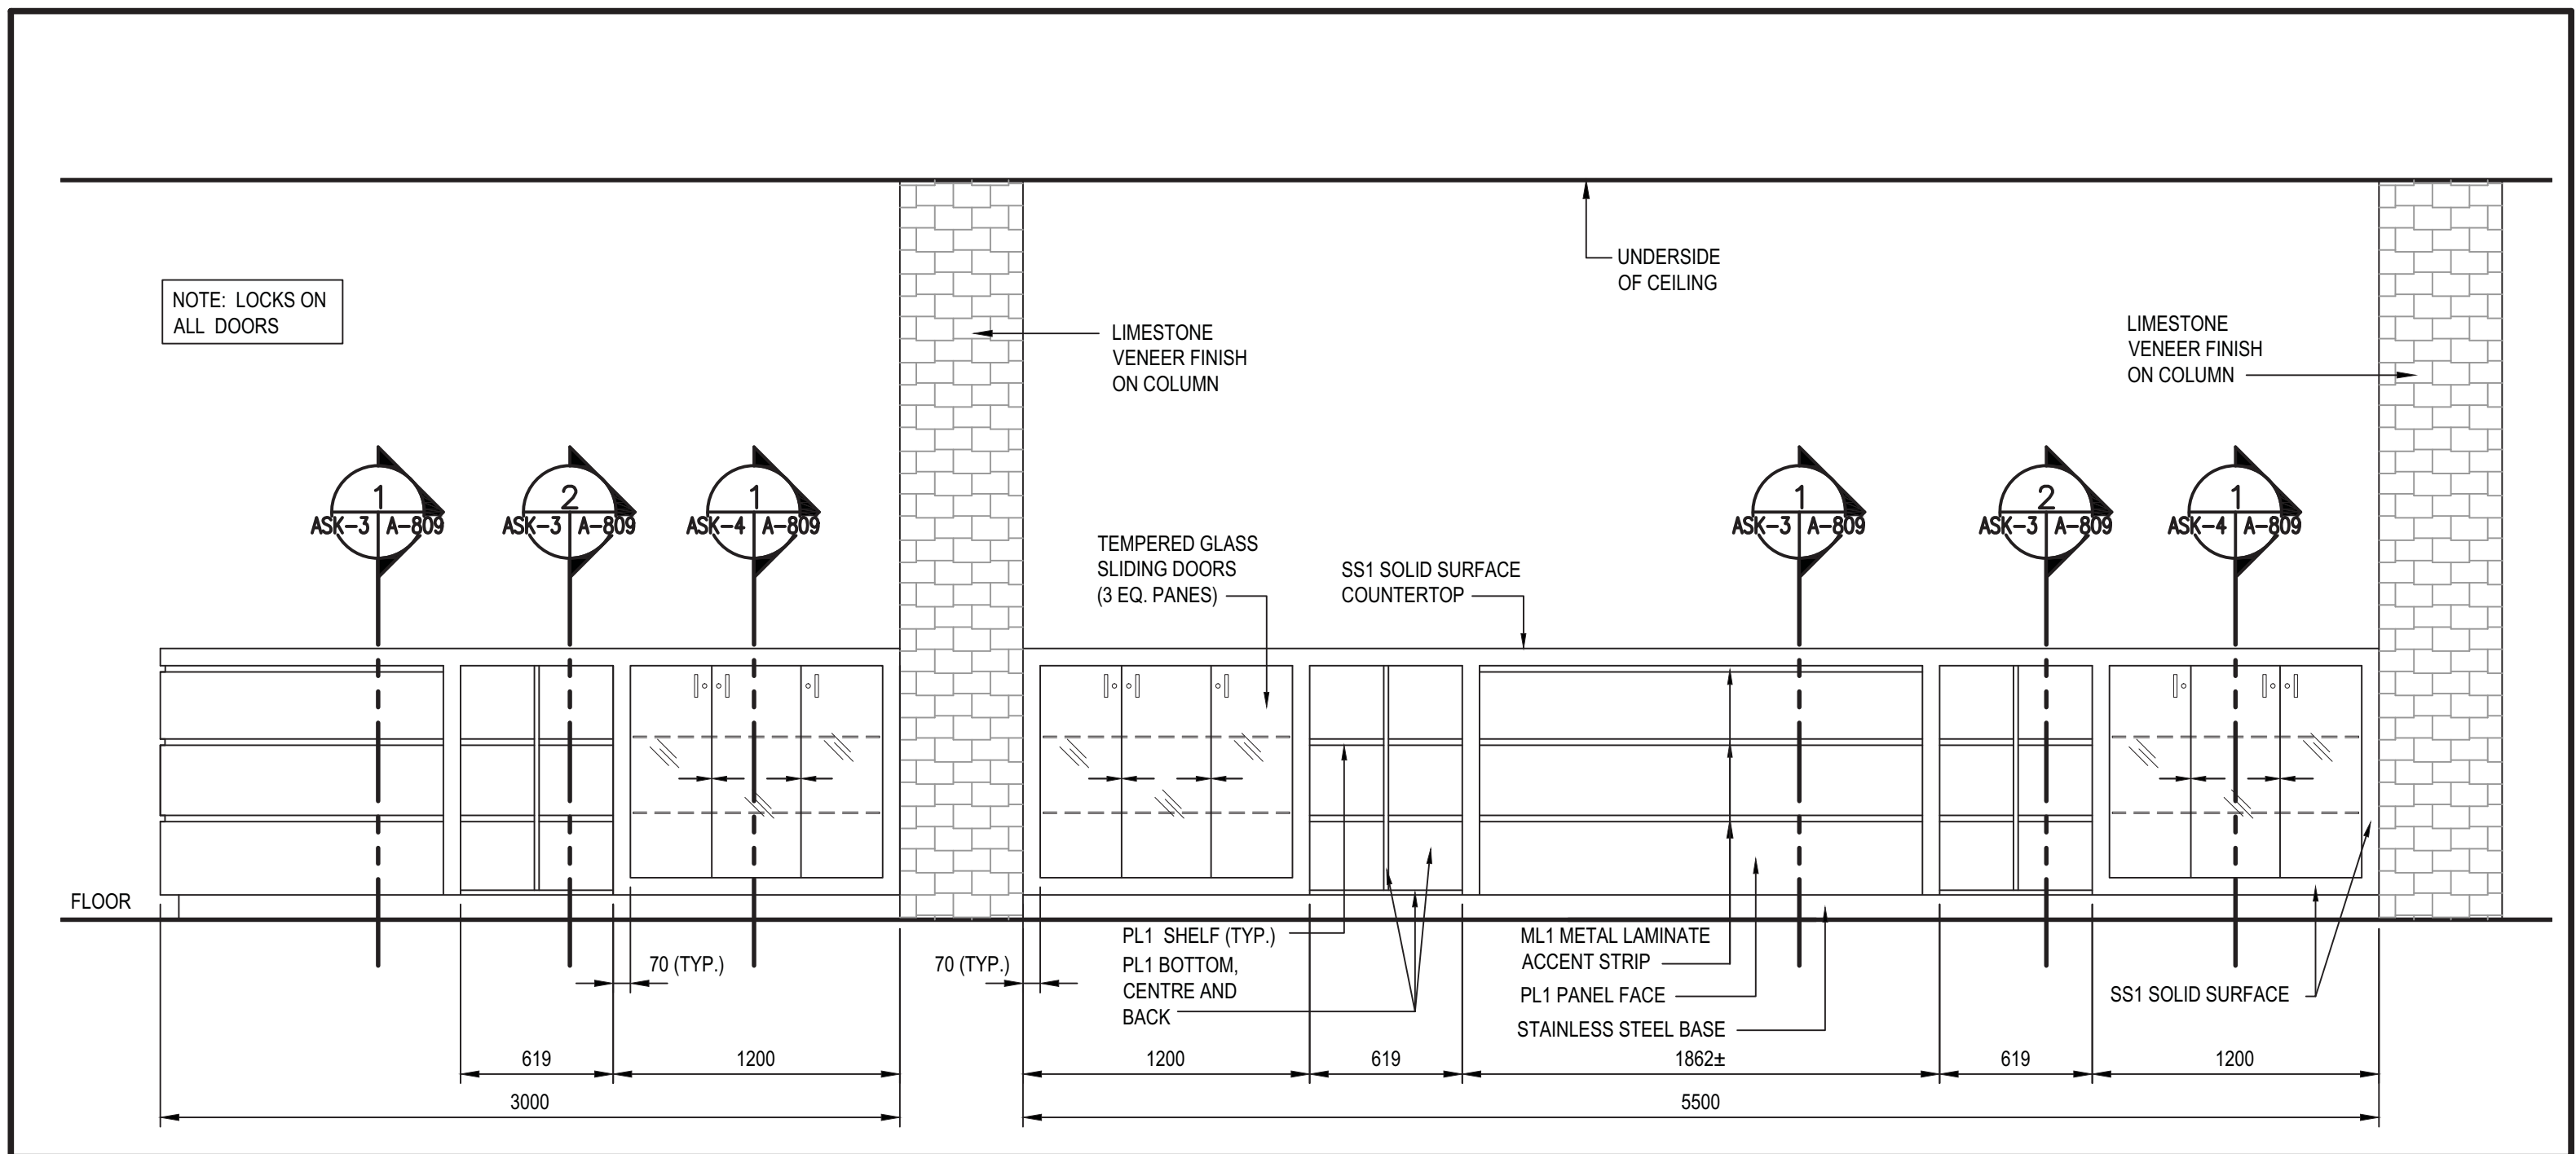

TICKETING LOBBY 102 – ELEVATION (AW31)

SCALE: 1:25
0mm 500mm 1000mm 1500mm 2000mm 2500mm

11
A-809 | A-808

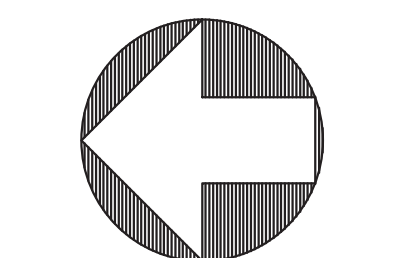

APPROX. NORTH

NOTES

- SEE DRAWING A-113 FOR ARCHITECTURAL WOODWORKING LIST AND FINISH MATERIAL GROUP DEFINITIONS.
- FOR GENERAL NOTES SEE SHEET A-100.
- ALSO REFER TO SPECIFICATION FOR CONSTRUCTION MATERIALS.

1	ISSUED FOR ADDENDUM	22/06/2017
0	ISSUED FOR TENDER	30/03/2017
revisions		date

project
WABUSH ATB RENOVATION
WABUSH AIRPORT
WABUSH, NL

drawing
ARCHITECTURAL WOODWORK

designed
date
drawn DNF
date DEC 2016

approved
date
Tender
PWSC Project Manager

project number
R.076412.001

drawing no.
A-809