


TICKETING LOBBY 102 – SECTION(AW31) 1
 SCALE : 1:10 ASK-4 | A-809

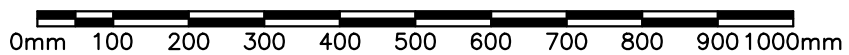

ARCHITECTURE | 49

Project
WABUSH ATB RENOVATION

Title
**ARCHITECTURAL WOODWORK
 AW31 DETAILS**

Scale
AS NOTED

Date
JUNE 22 2017

Project No.
R.076412.001

Drawn
AM Sheet No.
ASK-4