



RETURN BIDS TO:
RETOURNER LES SOUMISSIONS À:
Public Works Government Services Canada- Bid
Receiving / Réception des soumissions
189 Prince William Street
Room 405
Saint John
New Brunswick
E2L 2B9
Bid Fax: (506) 636-4376

SOLICITATION AMENDMENT

MODIFICATION DE L'INVITATION

The referenced document is hereby revised; unless otherwise indicated, all other terms and conditions of the Solicitation remain the same.

Ce document est par la présente révisé; sauf indication contraire, les modalités de l'invitation demeurent les mêmes.

Comments - Commentaires

Vendor/Firm Name and Address
Raison sociale et adresse du
fournisseur/de l'entrepreneur

Issuing Office - Bureau de distribution
Public Works Government Services Canada- Bid
Receiving / Réception des soumissions
189 Prince William Street
Room 405
Saint John
New Bruns
E2L 2B9

Title - Sujet Interpretation Center-Mary's Point,	
Solicitation No. - N° de l'invitation EC015-180296/A	Amendment No. - N° modif. 001
Client Reference No. - N° de référence du client EC015-180296	Date 2017-07-05
GETS Reference No. - N° de référence de SEAG PW-\$PWB-100-4143	
File No. - N° de dossier PWB-7-40025 (100)	CCC No./N° CCC - FMS No./N° VME
Solicitation Closes - L'invitation prend fin at - à 02:00 PM on - le 2017-07-13	
Time Zone Fuseau horaire Atlantic Daylight Saving Time ADT	
F.O.B. - F.A.B. Plant-Usine: <input type="checkbox"/> Destination: <input checked="" type="checkbox"/> Other-Autre: <input type="checkbox"/>	
Address Enquiries to: - Adresser toutes questions à: MacDonald, Anne (PWB) D.	Buyer Id - Id de l'acheteur pwb100
Telephone No. - N° de téléphone (902) 626-4949 ()	FAX No. - N° de FAX (506) 636-4376
Destination - of Goods, Services, and Construction: Destination - des biens, services et construction:	

Instructions: See Herein

Instructions: Voir aux présentes

Delivery Required - Livraison exigée	Delivery Offered - Livraison proposée
Vendor/Firm Name and Address Raison sociale et adresse du fournisseur/de l'entrepreneur	
Telephone No. - N° de téléphone Facsimile No. - N° de télécopieur	
Name and title of person authorized to sign on behalf of Vendor/Firm (type or print) Nom et titre de la personne autorisée à signer au nom du fournisseur/ de l'entrepreneur (taper ou écrire en caractères d'imprimerie)	
Signature	Date

Addendum # 1
EC015-180296/A
July 5, 2017

1. EXTENSION

Notice is hereby given that the time for the reception of tenders previously due July 11, 2017 is hereby extended to 14:00, July 13, 2017

PROLONGATION

Veillez prendre avis que la date limite de réception des soumissions dû le 11 Juillet 2017 est reportée à 14h00 le 13 Juillet 2017.

2. S102 – Enquiries during the solicitation period

No further questions will be accepted. Original closing date is being used for the above clause.

3. Site visit log attached

Interpretive Centre, Shepody National Wildlife Area
 414 Mary's Point, Harvey
 New Brunswick
 (EC015-180296/A)
 Site Visit: June 28, 2017 @ 10:00

Contractor's Signature	Company
1. <i>Thomas A. Quinn</i>	<i>Prosser Enterprises</i>
2. <i>Rod MacLeod</i>	<i>RODMACLEOD CONST LTD</i>
3. <i>ANDY MORTER</i>	<i>DORA CONSTRUCTION</i>
4. <i>Luc Hibeat</i>	<i>L+L ELECTRIC LTD</i>
5. <i>NEIL SHERWOOD</i>	<i>MAXIM CONSTRUCTION</i>
6. <i>AL MacWilliams</i>	<i>AL'S ELECTRIC</i>
7.	
8.	
9.	
10.	
11.	
12.	
13.	
14.	
15.	

THE FOLLOWING CHANGES TO THE PLANS AND SPECIFICATIONS ARE TO BE INCORPORATED AND BECOME PART OF THE CONTRACT DOCUMENTS.

ARCHITECTURAL

CLARIFICATION

Item 1 Roofing (New Building) to closely match colour of existing building on site. Gutters to be same colour as roofing.

SPECIFICATIONS

Item 2 Specification Section 08 71 10 - Door Hardware: Add the following items as acceptable alternates, Best Access Solutions (formerly Stanley Mechanical Solutions)

2.2.1.1	Butts and Hinges	Listed	McKinney	TA2314 626	Requested	Stanley	FBB191 26D
2.2.1.2	Butts and Hinges	Listed	McKinney	TA2314 630	Requested	Stanley	FBB191 32D
2.2.2.8	Locksets	Listed	Sargent	8200 x ETJ 626	Requested	BEST	40H x 3H 626
2.2.3.1.1.1	Exit Devices	Listed	Sargent	8800 - Series x ETJ	Requested	Precision	Apex 2100 Series
2.2.3.2.1.1	Exit Devices	Listed	Sargent	8700 - Series x ETJ	Requested	Precision	Apex 2200 Series
2.2.4.1.1.3	Door Control	Listed	Sargent	351	Requested	Stanley	D-4550
2.2.4.1.2.2	Door Control	Listed	Sargent	1430	Requested	Stanley	D-3550
2.2.6.5.1.2	Overhead Stop	Listed	Sargent	1530S	Requested	ABH	4020
2.2.10.1.2	Electric Strike	Listed	VonDuprin	6114	Requested	RCI	0161
2.2.10.2.1	Power Supply	Listed	Sargent	3520	Requested	RCI	10-1

Item 3 Specification Section 10 95 00 Miscellaneous Specialties: Add entire section (1 page).

MECHANICAL

SPECIFICATIONS

Item 4 Division 22 - Plumbing: Add Zurn Plumbing fixtures, as acceptable alternates (see attached - 3 pages).

- Item 5 Specification Section 23 37 13, Diffusers, Registers and Grilles: Add Tutus as an acceptable alternate.

DRAWINGS

- Item 6 Drawing M400, Heating Coil Schedule: Add Thermolec as an acceptable alternate.

CIVIL

CLARIFICATION

- Item 7 The existing septic system is to be modified to address conflicts with the proposed building. The existing 100mm diameter PVC perforated pipe is to be cut and capped at the limit of construction as shown on the attached Drawing SK-1. The Contractor is to confirm the location of the existing septic system and perforated pipe in the field prior to construction. New 100mm diameter PVC perforated pipe is to be installed and connected to the existing distribution system for a total perforated pipe length of 60m, maximum 15m absorption trench lengths each, offset 1.5m centerline to centerline of each trench, and installed as per the *New Brunswick Technical Guidelines for On-site Sewage Disposal Systems* by a certified Contractor. Refer to Figure 6 of the *New Brunswick Technical Guidelines for On-site Sewage Disposal Systems*. Modification of the existing septic system must be approved by the Department of Public Safety prior to construction.

- Item 8 Proposed well note on drawing C001 to be revised as follows: "Well location and installation to be completed by a certified well installer in the Province of New Brunswick. Well pump to be capable of a minimum of 35 GPM @ 35 PSI at building entrance (refer to mechanical drawings for details). Contractor to verify and submit well results upon completion of well testing to Departmental Representative. Well pump to be supplied by contractor after well testing is completed and approved by Departmental Representative."


PART 1 GENERAL

- 1.1 RELATED SECTIONS .1 Gypsum Board Assemblies
- 1.2 SHOP DRAWINGS .1 Submit shop drawings in accordance with Section 01 33 00 - Submittal Procedures.
- .2 Indicate size and description of components, base material, surface finish, hardware, attachment devices, description of rough framing, etc.
- 1.3 ALTERNATIVE MATERIALS .1 Acceptable Materials: where materials are specified by trade name refer to the Instructions to Tenderers for procedure to be followed in applying for approval of alternatives.

PART 2 PRODUCTS

- 2.1 CURTAIN TRACK .1 Curtain Track: Hand operated curtain track system.
- .1 Track to be equivalent to "Silent Gliss 6243" as manufactured by Silent Gliss.
- 2.2 CURTAIN .1 Curtain to be glass fibre, coated and flocked, 500 g/m², and flame retardant. Curtain to provide total blackout.
- .1 Curtain material to be equivalent to "Midnight" as manufactured by Silent Gliss. Colour to be selected by Departmental Representative from manufacturer's standard colour range.
- 2.3 INSTALLATION .1 Install miscellaneous specialties as indicated in contract documents and as per manufacturers recommendations.

END OF SECTION

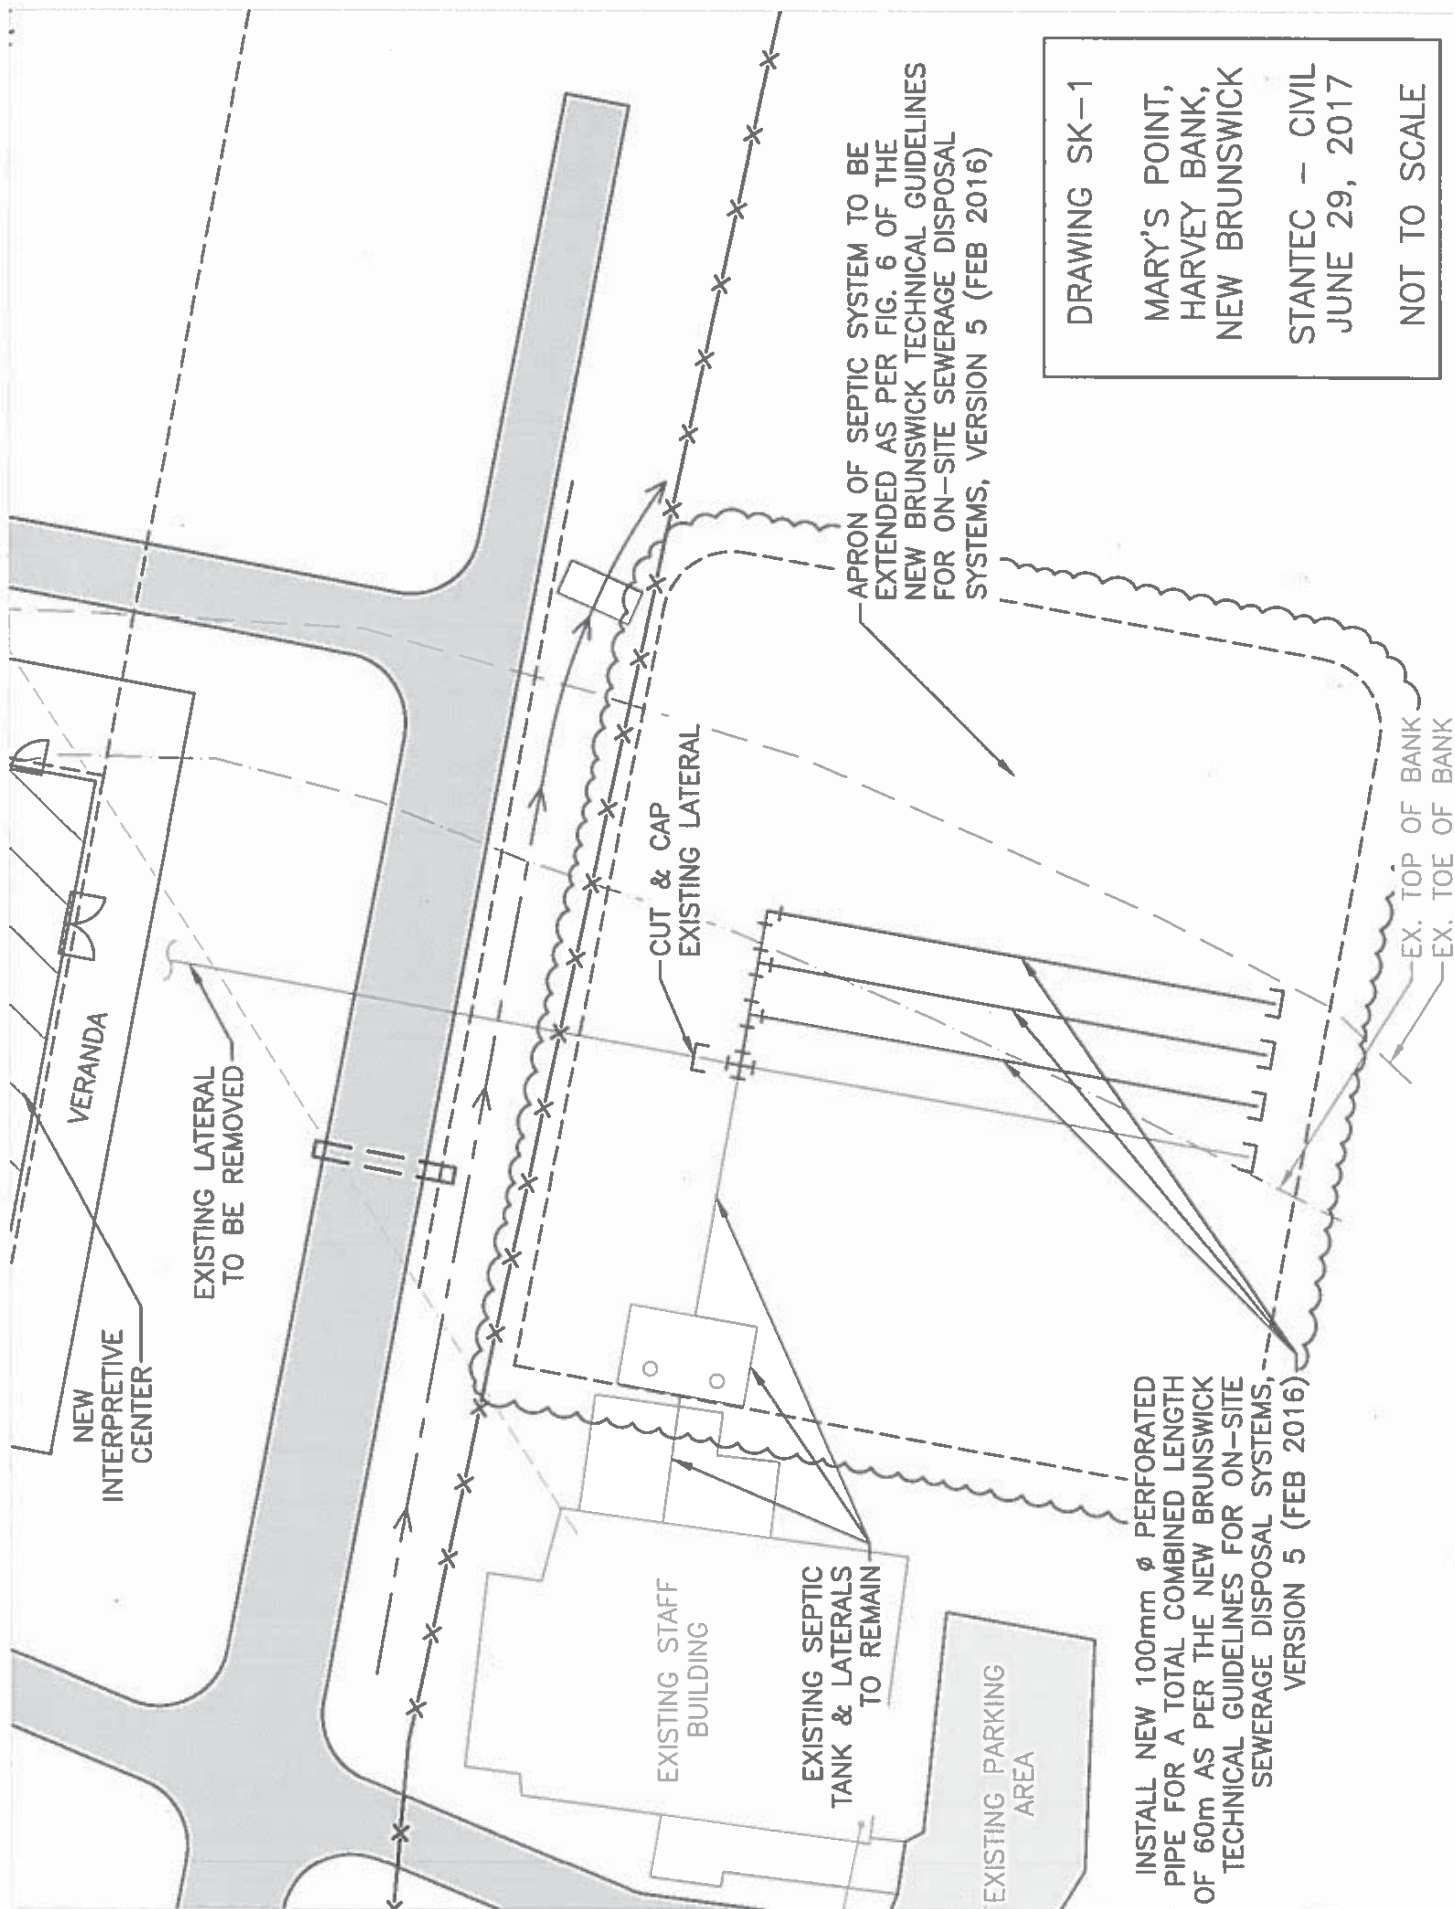

DRAWING SK-1

MARY'S POINT,
HARVEY BANK,
NEW BRUNSWICK

STANTEC - CIVIL
JUNE 29, 2017

NOT TO SCALE