



NEW HEAVY DUTY ASPHALT STRUCTURE

SCALE : 1:10
0mm 100 200 300 400 500 600 700 800 900 1000mm

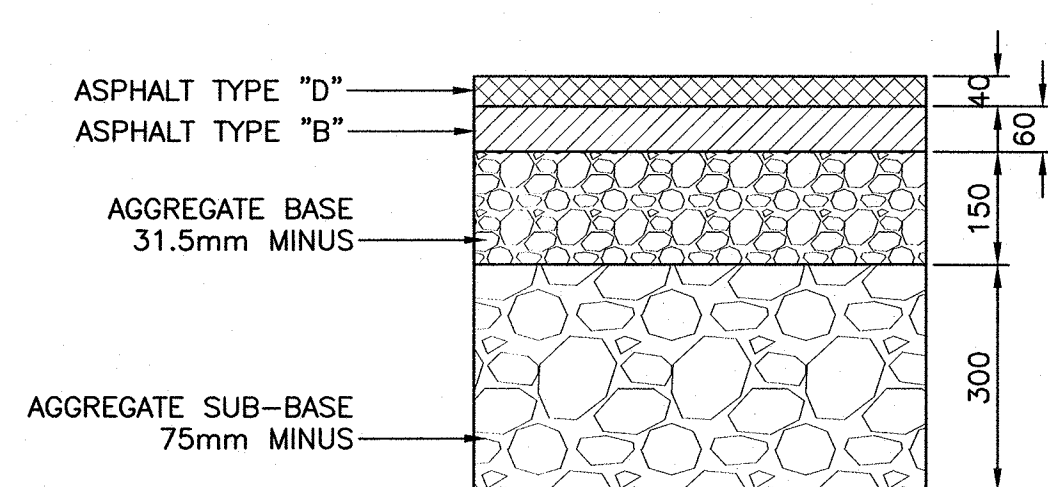


NEW MEDIUM ASPHALT STRUCTURE

SCALE : 1:10
0mm 100 200 300 400 500 600 700 800 900 1000mm

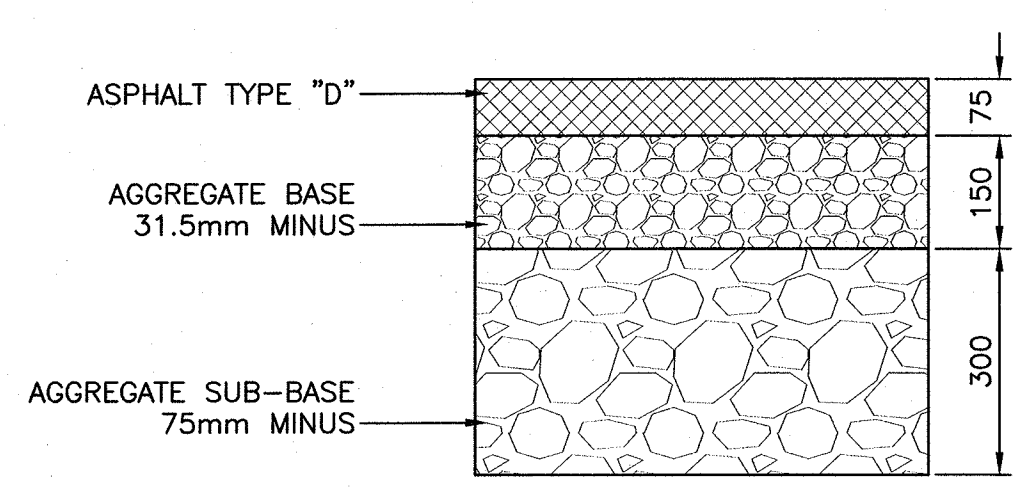

NEW LIGHT DUTY ASPHALT STRUCTURE

SCALE : 1:10
0mm 100 200 300 400 500 600 700 800 900 1000mm

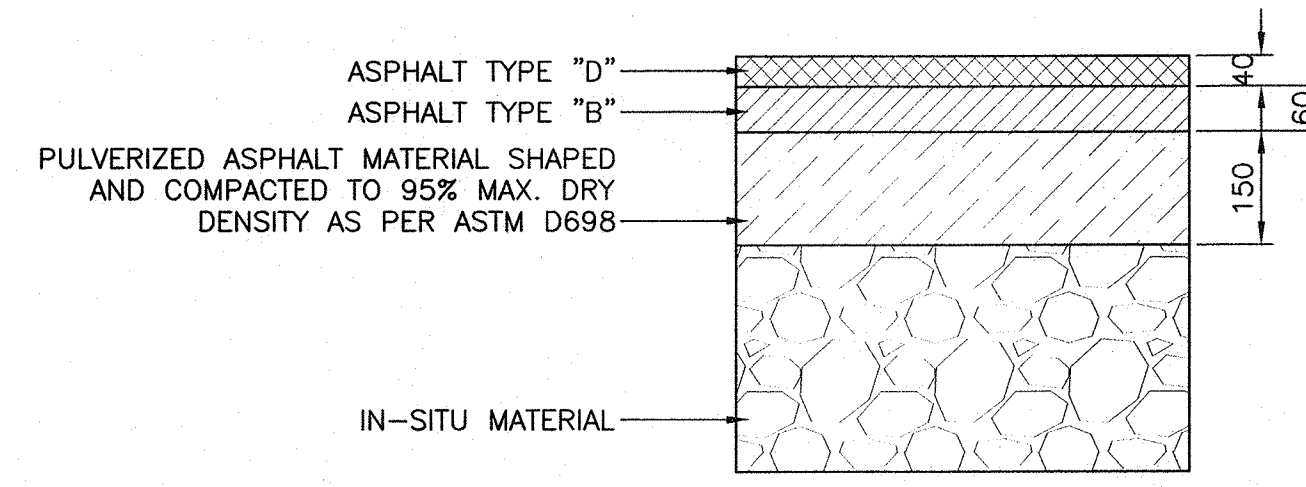



PULVERIZED AND SHAPED EXISTING ASPHALT

SCALE : 1:10
0mm 100 200 300 400 500 600 700 800 900 1000mm

consultant




North Nord Stamp Etampe

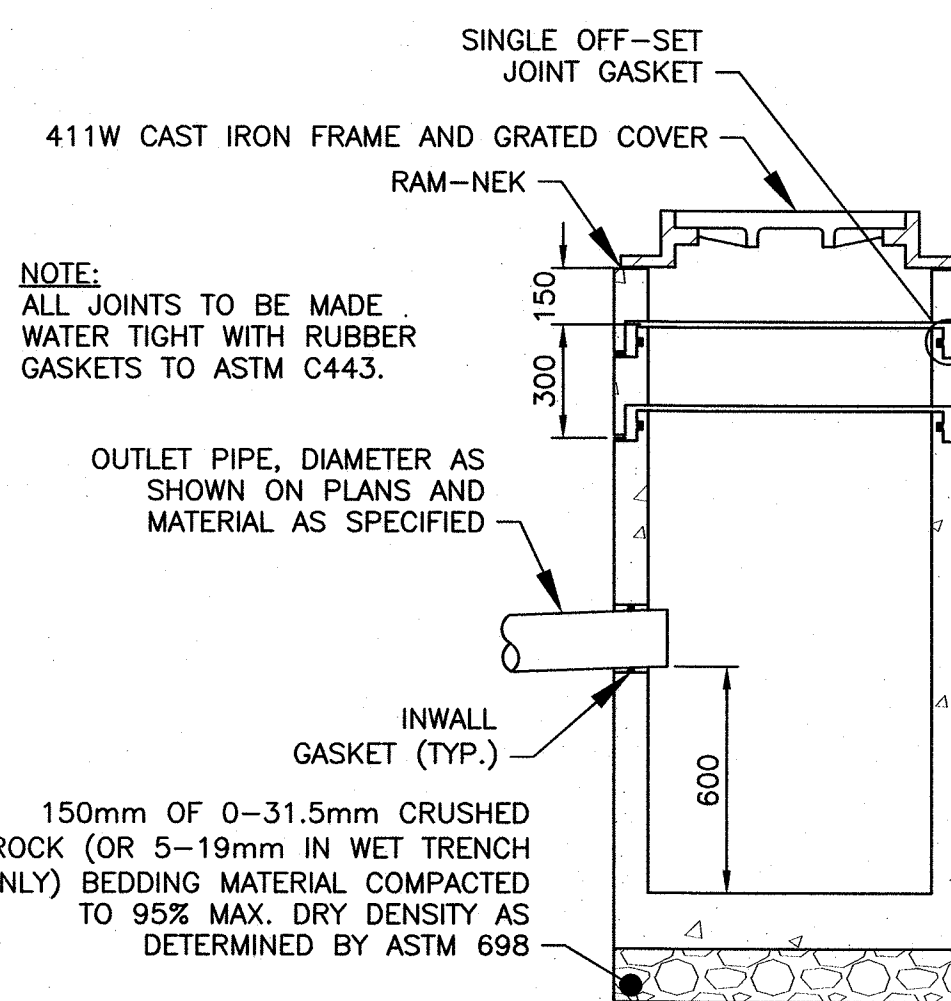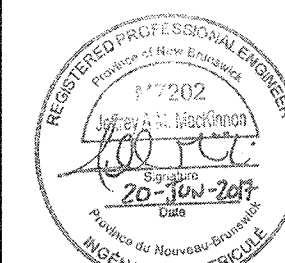


CATCHBASIN DETAIL

SCALE : 1:20
0mm 500mm 1000mm 1500mm 2000mm 2500mm

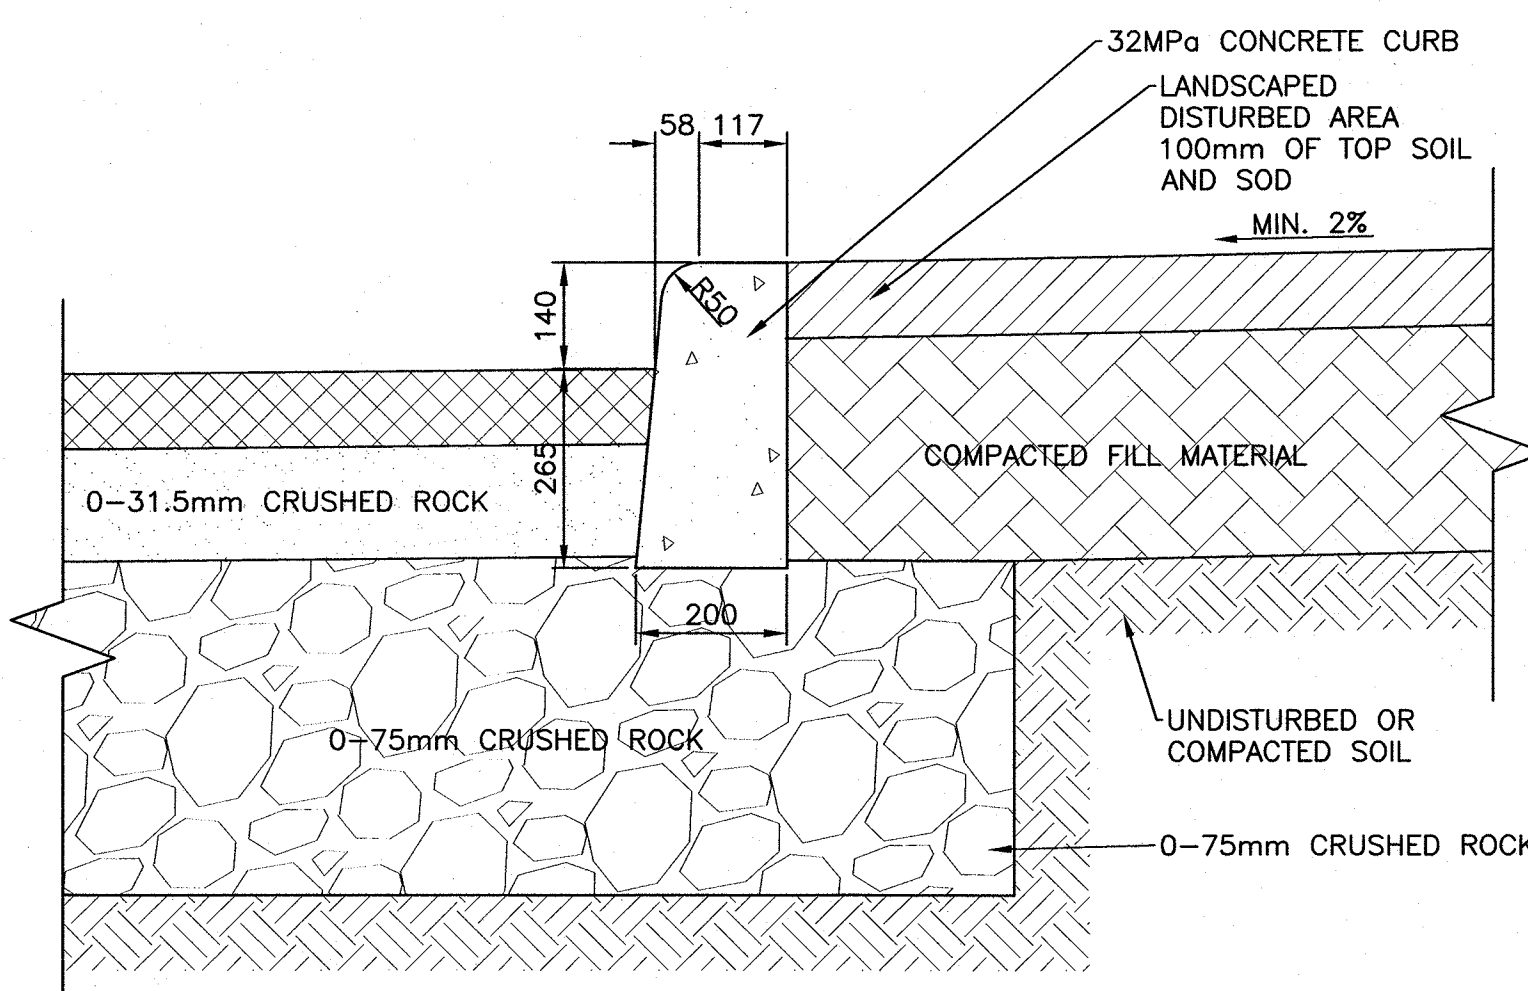


CONCRETE CURB DETAIL

SCALE : 1:10
0mm 100 200 300 400 500 600 700 800 900 1000mm

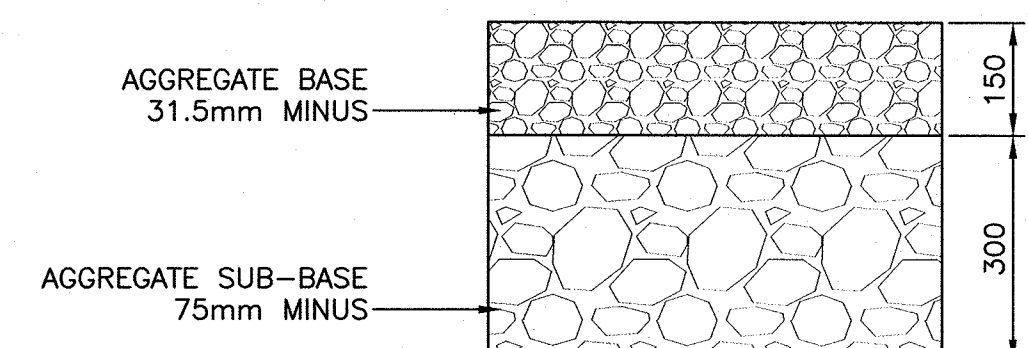


GRAVEL PARKING AREA STRUCTURE

SCALE : 1:10
0mm 100 200 300 400 500 600 700 800 900 1000mm

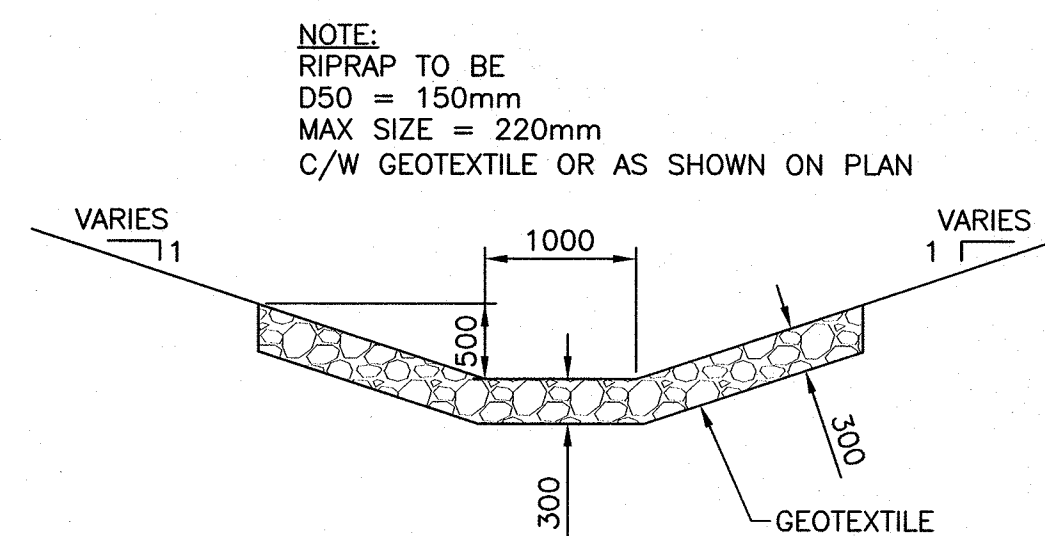

RIPRAP LINED DITCH

SCALE : 1:50
0m 1m 2m 3m 4m 5m

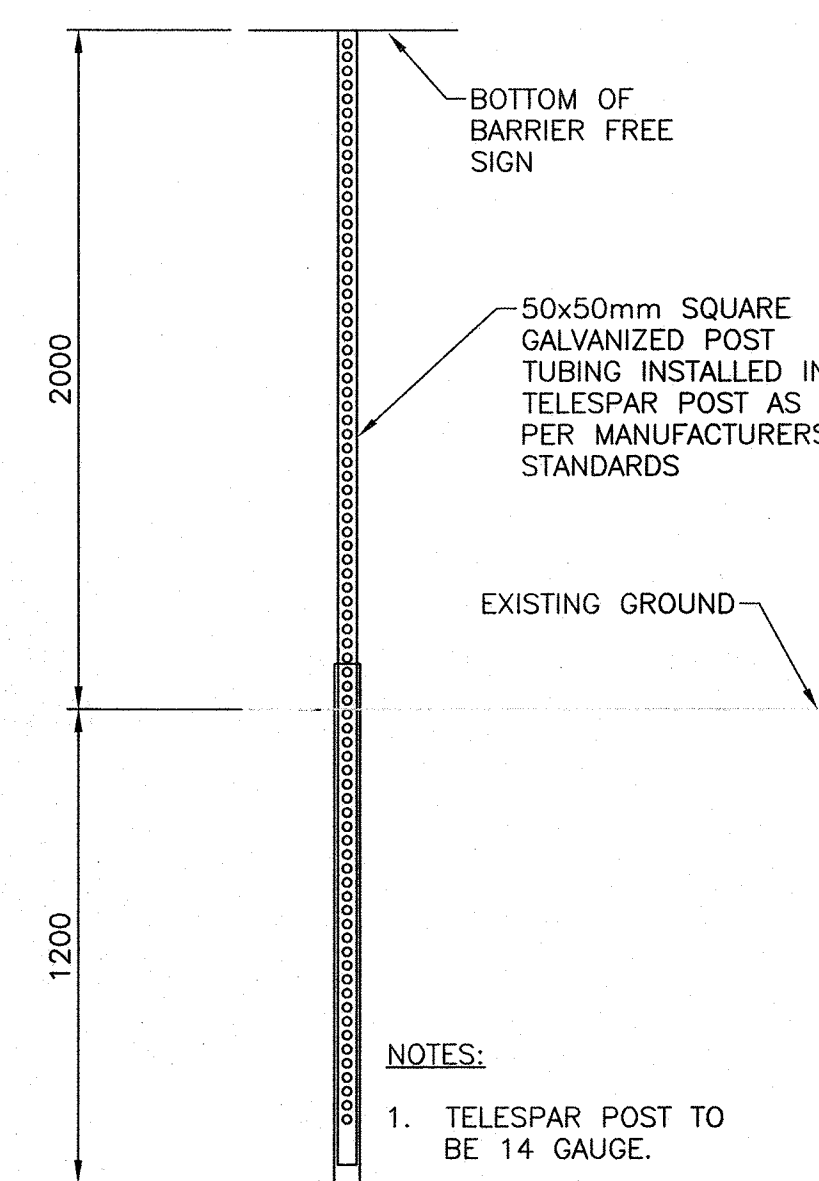

BARRIER FREE SIGN POST
N.T.S.

NOTES:
1. TELESAPR POST TO BE 14 GAUGE.

3	ISSUED FOR RS4 100%	06-20 2017
2	RS-4 99% REVIEW	06-16 2017
1	ISSUED FOR RS-4 REVIEW	06-06 2017
0	ISSUED FOR RS-3 REVIEW	05-16 2017
revisions		date
project		projet

GROUNDS REMEDIATION
DORCHESTER PENITENTIARY
DORCHESTER
NEW BRUNSWICK

drawing dessin


CONSTRUCTION DETAILS

designed	JEFF MACKINNON	conçu
date	2017-05-31	
drawn	LUC R. MCGRAW	dessiné
date	2017-05-31	
approved	JEFF MACKINNON	approuvé
date	2017-05-31	
Tender	ROBERT FORBES	Soumission
PWGSC Project Manager	Administrateur de projets TPSGC	
project number		no. du projet

R.084129.001


drawing no. no. du dessin

C12

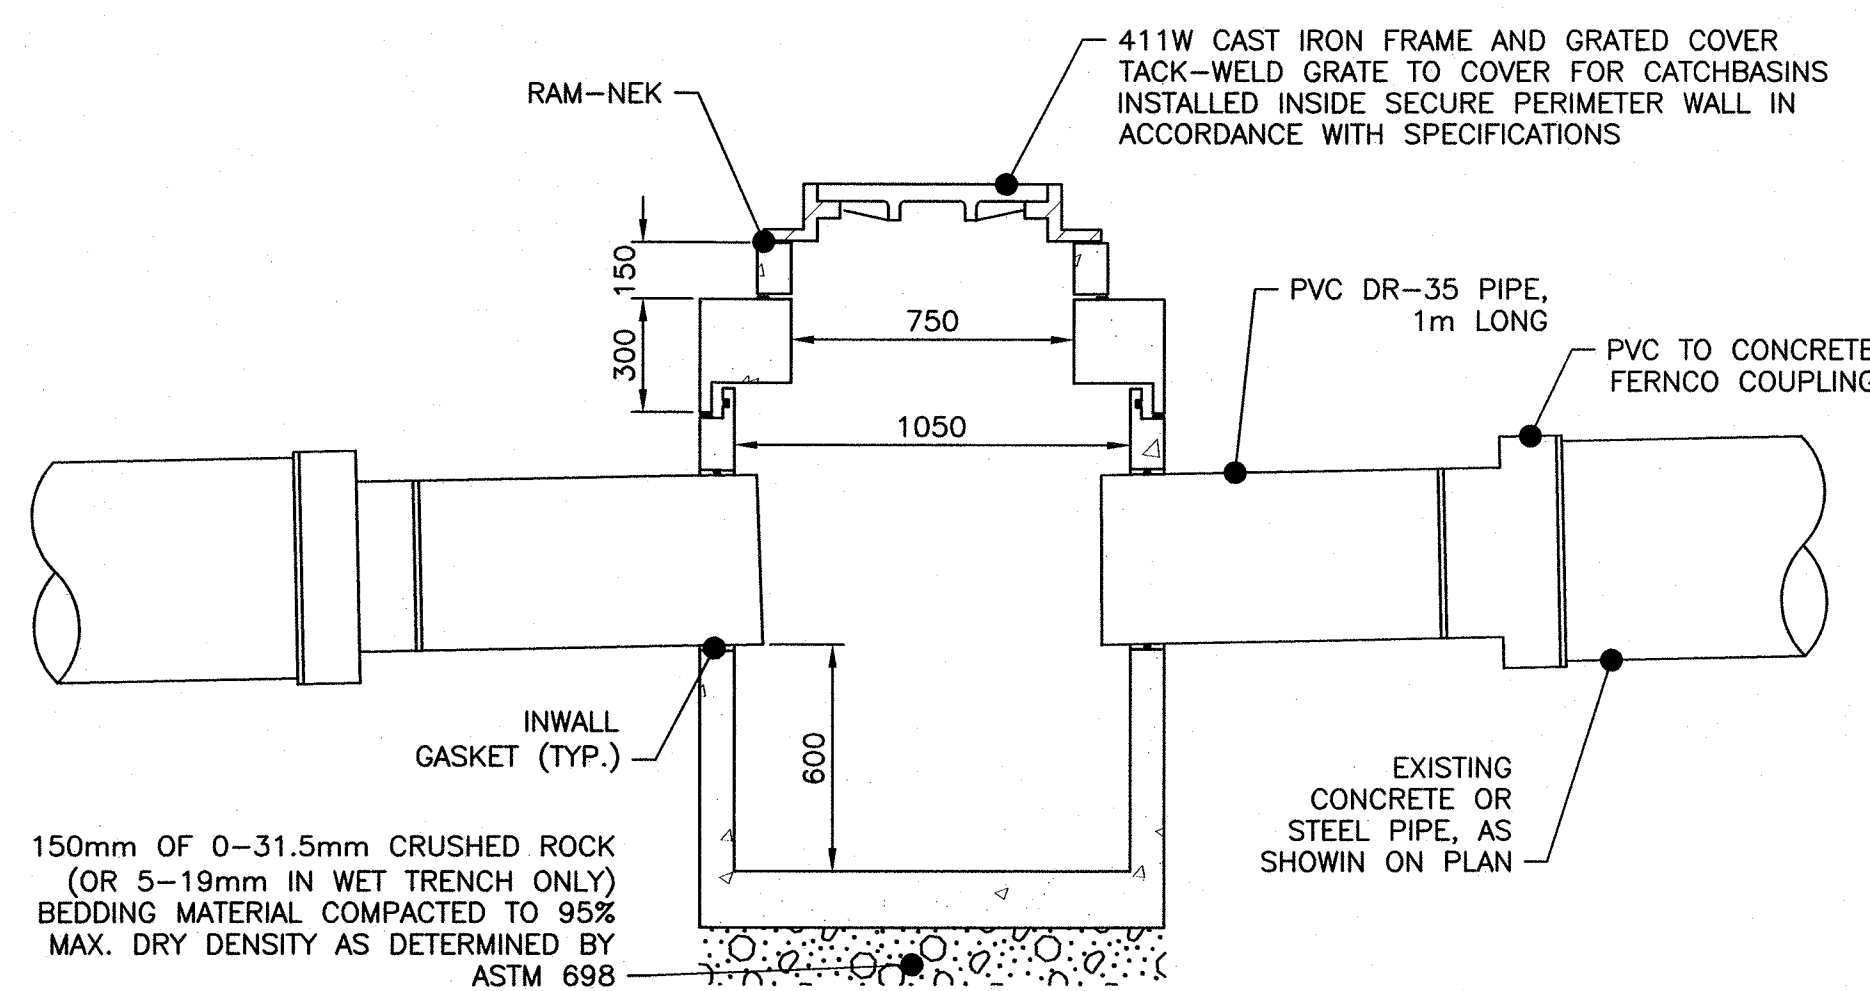


CATCHBASIN/MANHOLE DETAIL

SCALE : 1:20
0mm 500mm 1000mm 1500mm 2000mm 2500mm

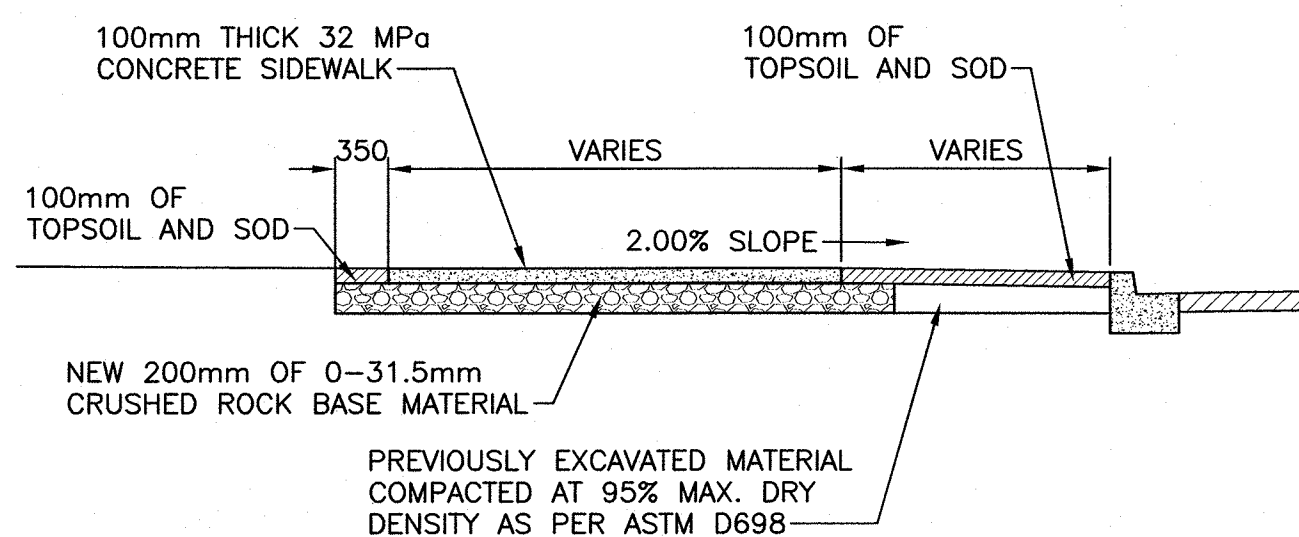


CONCRETE SIDEWALK

SCALE : 1:50
0m 1m 2m 3m 4m 5m

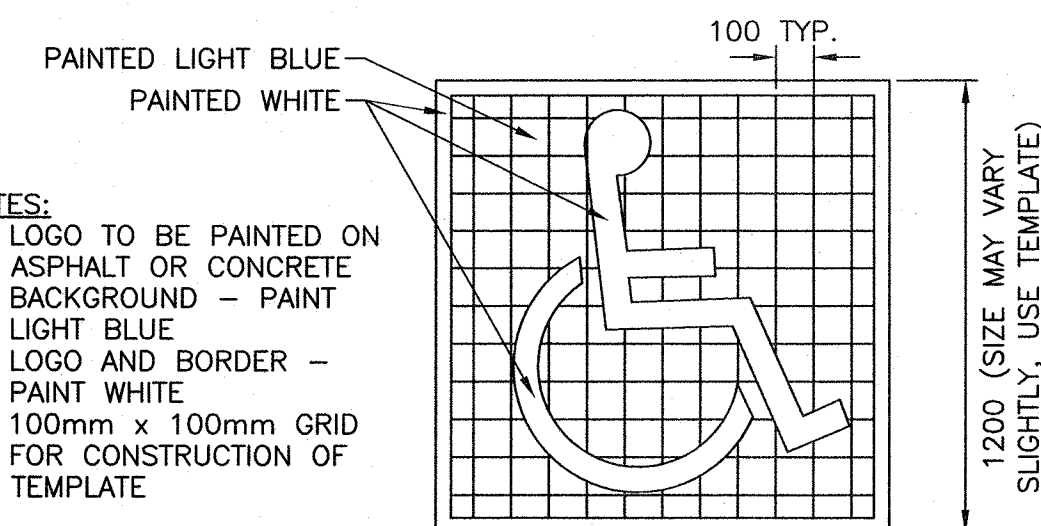


DETAIL- BARRIER FREE SYMBOL LINE PAINTING
N.T.S.

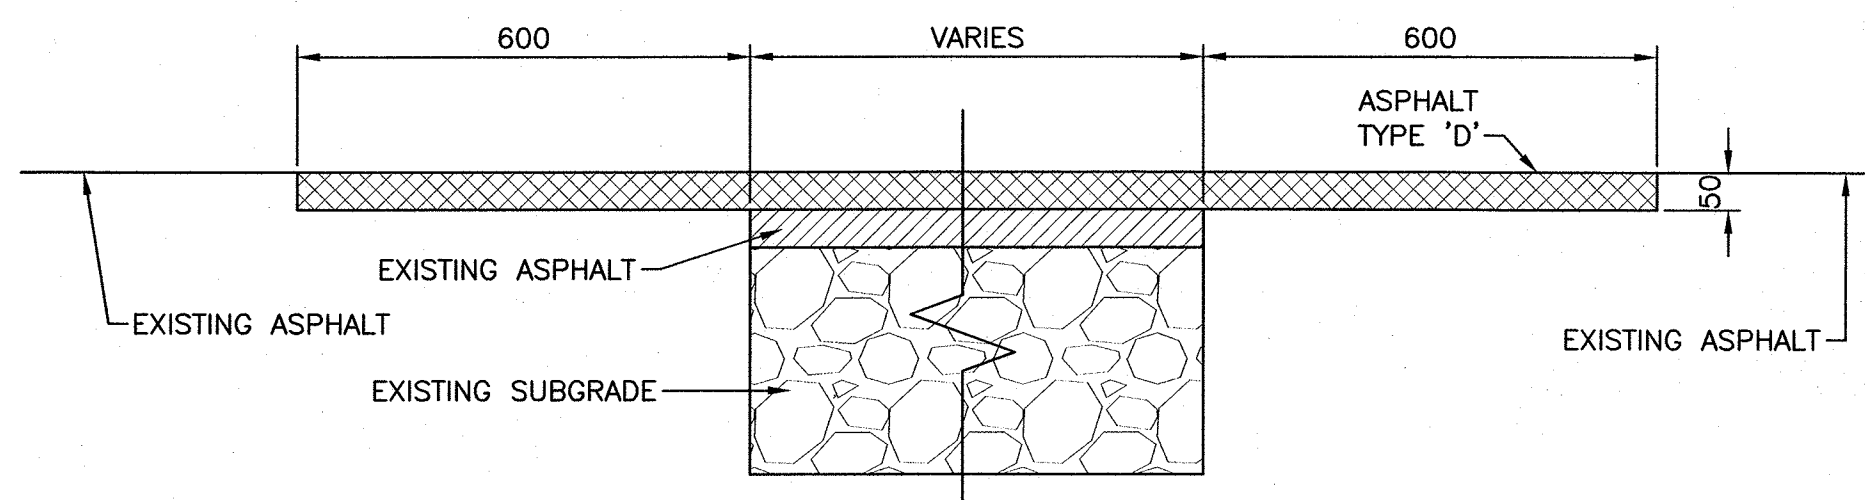

ASPHALT MILLING AND OVERLAY

SCALE : 1:10
0mm 100 200 300 400 500 600 700 800 900 1000mm

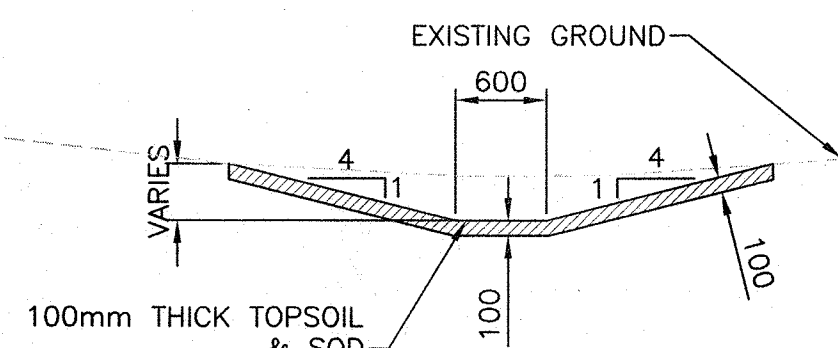

GRASS LINED SWALE

SCALE : 1:50
0m 1m 2m 3m 4m 5m