	1	Detail No.
	2	drawing no. — where detail required refers to MA—
	3	drawing no. — where detailed refers to MA—



NOTES

REVISIONS:		DATE:
1	ISSUED FOR TENDER	JUNE/23/2017

SCALE:	CLASS:
AS NOTED	

PROJECT:

2017 EAST HARBOUR WALL
REPAIRS

DESCRIPTION:


TYP. SECTIONS OF
NEW WORK AREAS

DRAWN: AV	APPROVED: PL
DATE: 2017-03-31	DATE: 2017-03-31

LOCATION:

WHEATLEY, ONTARIO

DRAWING NO.:	LOCATOR CODE:
MA-05	F2930-160026

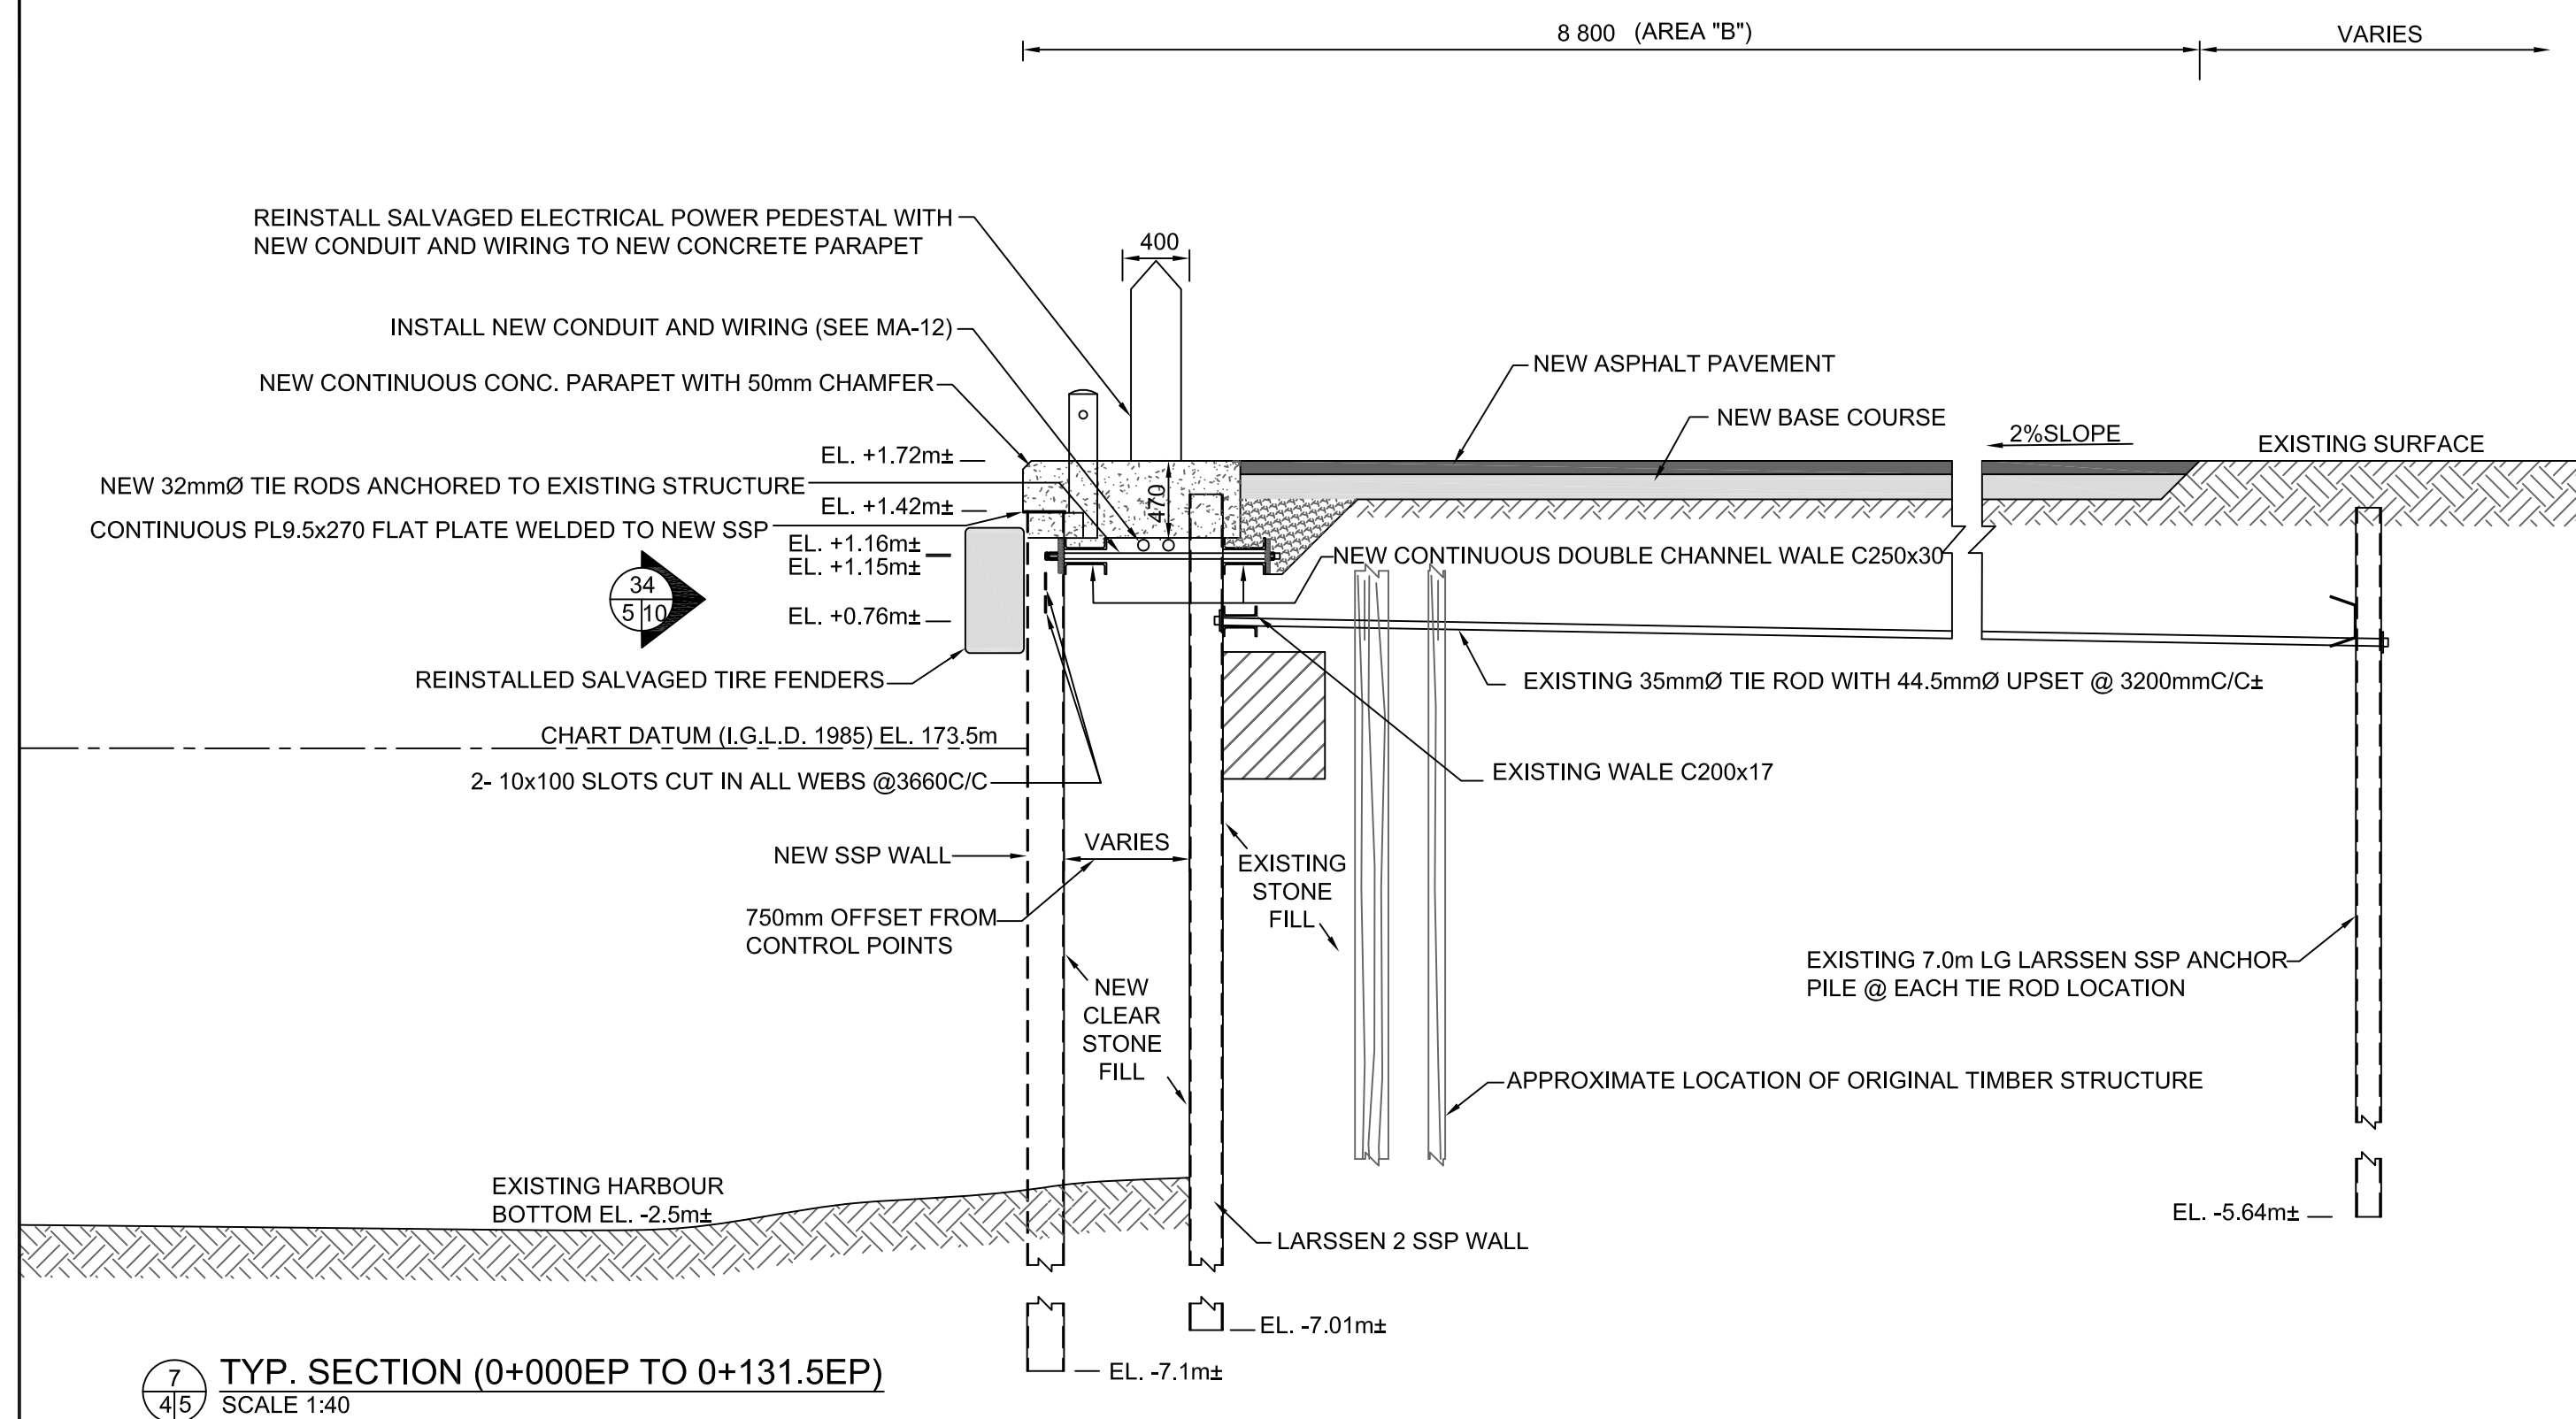

NOTE:
PRIOR TO COMMENCEMENT OF WORK CONFIRM STATION AND
DEPTH RELATIVE TO CHART DATUM OF SEWAGE PIPE AND
WATERLINES WITHIN DRIVING LINE OF NEW SSP.

