



km 589 To Next Page

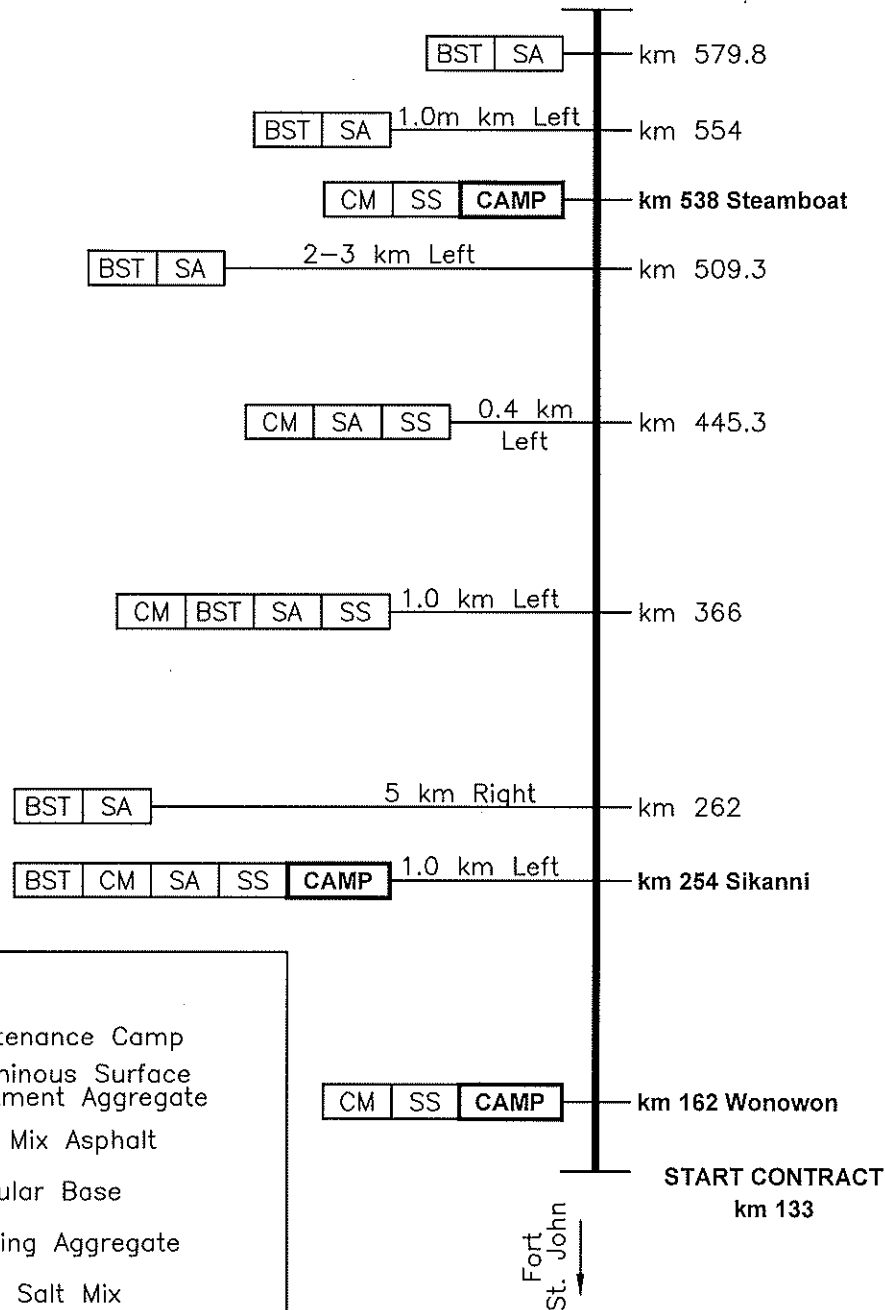


### LEGEND


<b>CAMP</b>	- Maintenance Camp
<b>BST</b>	- Bituminous Surface Treatment Aggregate
<b>CM</b>	- Cold Mix Asphalt
<b>GB</b>	- Granular Base
<b>SA</b>	- Sanding Aggregate
<b>SS</b>	- Sand Salt Mix

Not To Scale

project title		titre du projet		drawing title		titre du dessin	
ALASKA HIGHWAY British Columbia				LINE DIAGRAM MATERIAL SOURCE			
 Public Works and Government Services Canada  <b>REAL PROPERTY SERVICES</b> Pacific Region	Travaux publics et Services gouvernementaux Canada	designed by	conçu par	drawn by	dessiné par	scale	échelle
		AHG		AHG		N.T.S.	July 2017
		approved by		approved by		project no.	projet no.
				R.017174.002			
PWSC Project Manager		Administrateur de Projets IPSCC		sheet		feuille	
		George Smith				<b>02</b>	

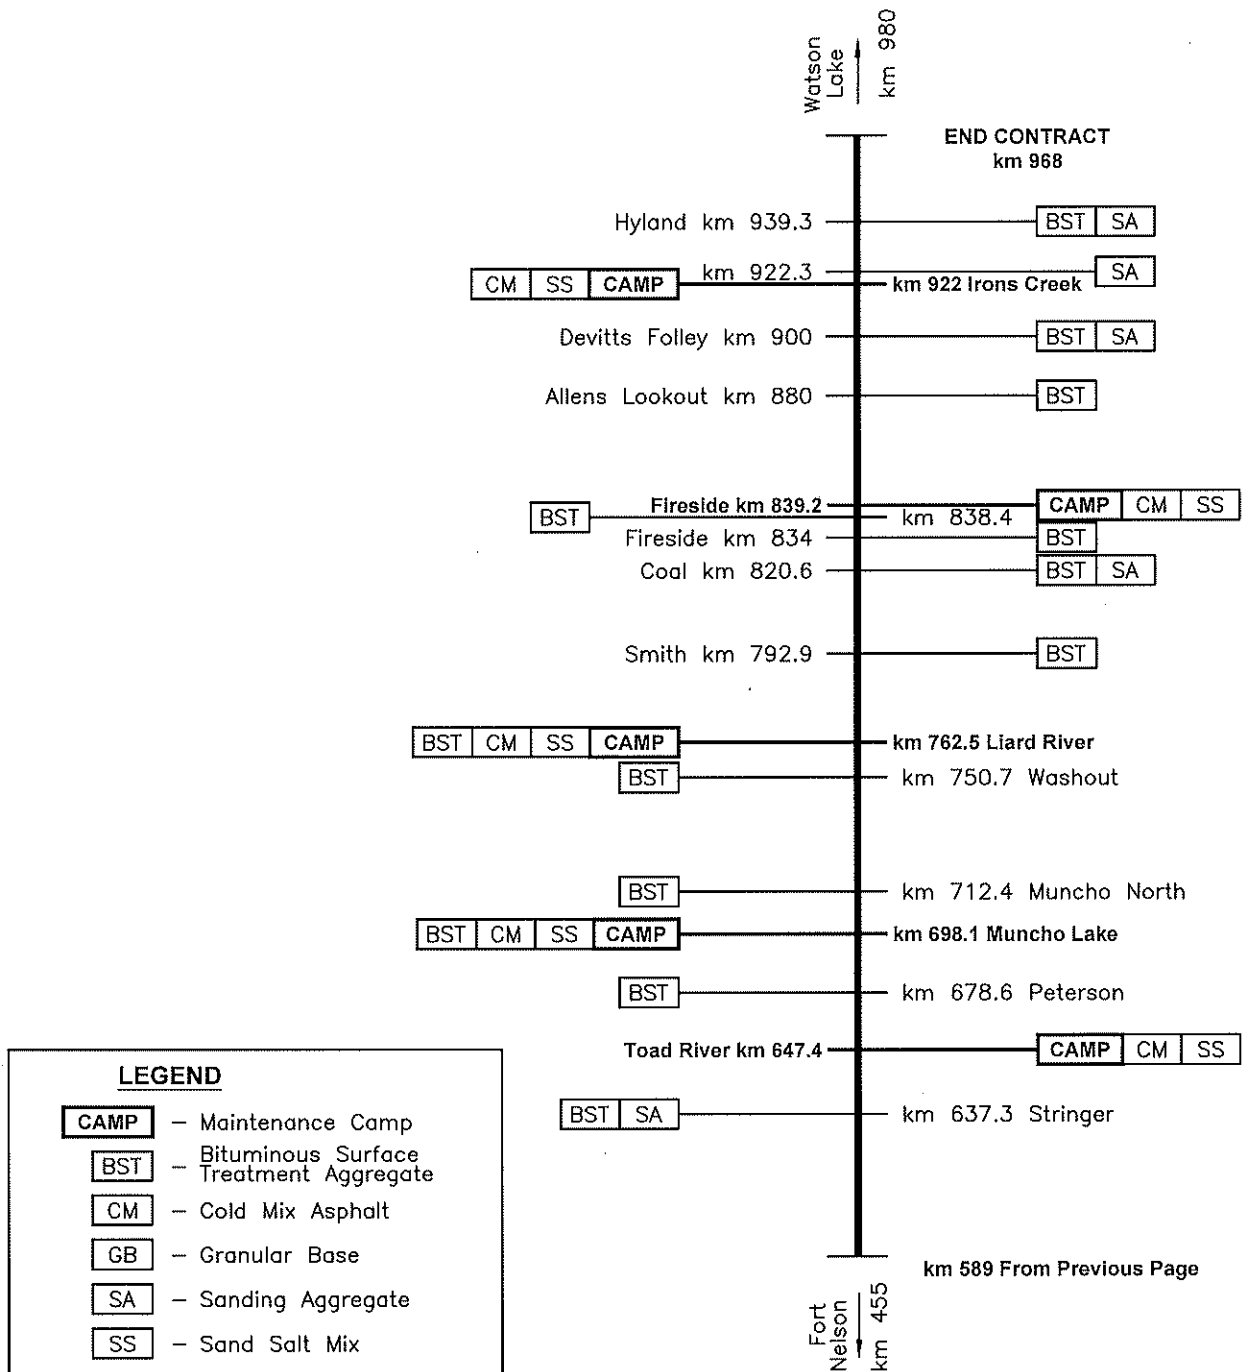

Not To Scale

project title		titre du projet		drawing title		titre du dessin				
ALASKA HIGHWAY British Columbia				LINE DIAGRAM MATERIAL SOURCE						
	Public Works and Government Services Canada		Travaux publics et Services gouvernementaux Canada		designed by AHG	drawn by AHG	scale N.T.S.	echelle N.T.S.	date July 2017	date July 2017
	REAL PROPERTY SERVICES Pacific Region				approved by		approuvé par		project no. R.017174.002	
					PWGSC Project Manager George Smith		Administrateur de Projets TPSGC TPSGC		sheet 03	
									feuille	