

Public Works
Government Services
Canada

Architectural and
Engineering Services

Travaux publics
Services gouvernementaux
Canada

Services d'architecture
et de génie

Ontario Region


Région de l'Ontario

SUDBURY, ONTARIO.
1050 NOTRE DAME AVE.,

LEVEL 1: INTERIOR
FIT-UP

PWGSC Proj. No.: R.087411.001

JUNE 30, 2017

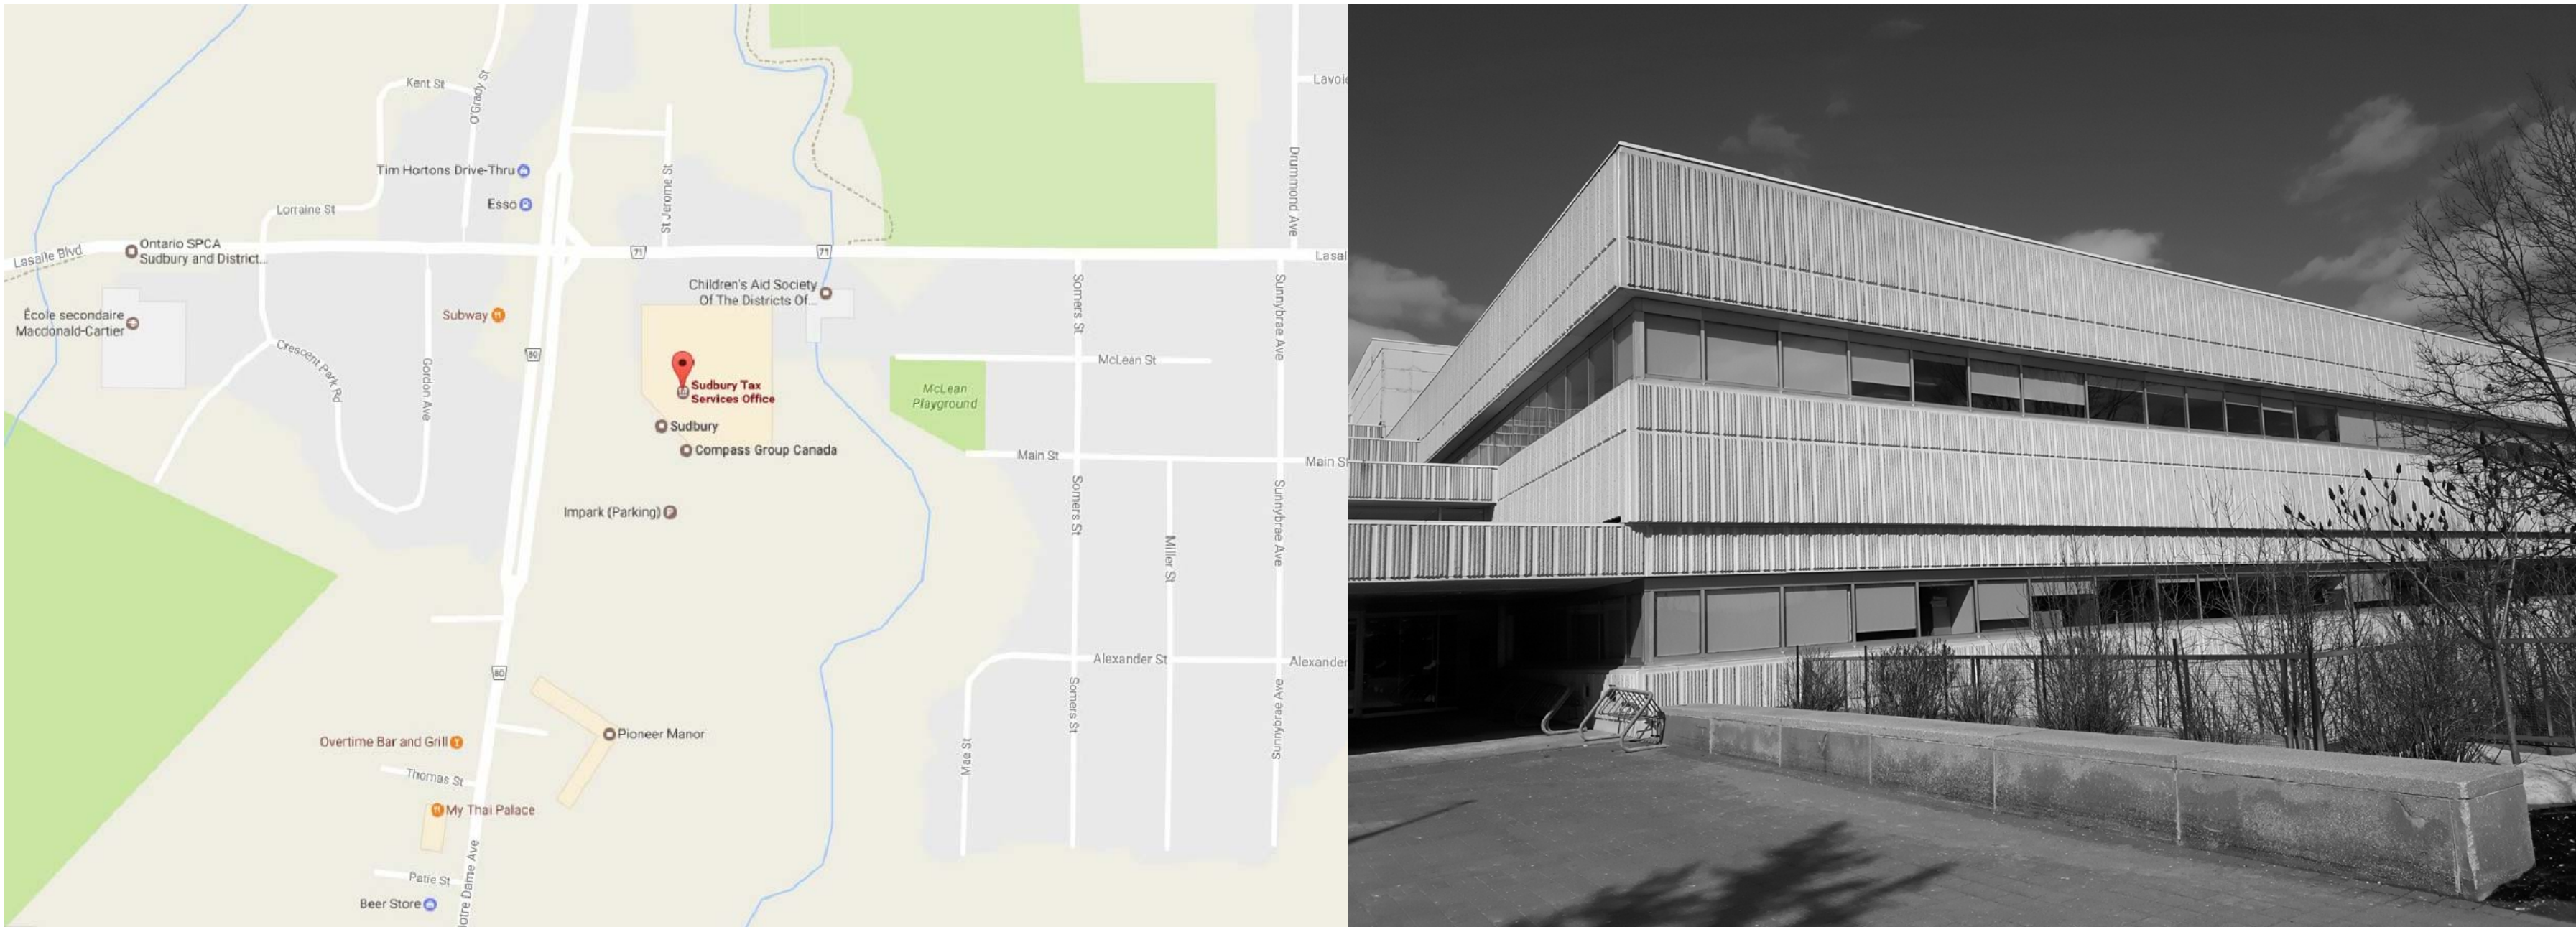

Canada

LIST OF DRAWINGS

ARCHITECTURAL

A0	COVER SHEET, LIST OF DRAWINGS
A0.1	OBC AND NBC MATRIX, LEGENDS, SYMBOLS AND WALL ASSEMBLIES
AD 1	LEVEL 1 FLOOR PLAN - DEMOLITION
AD 2	LEVEL 1 REFLECTED CEILING PLAN - DEMOLITION
A1	LEVEL 1 FLOOR PLAN - NEW CONSTRUCTION
A2	LEVEL 1 REFLECTED CEILING PLAN - DEMOLITION
A3	BUILDING SECTIONS
A4	DOOR AND ROOM FINISH SCHEDULES, DOOR ELEVATIONS AND DETAILS.
A5	DETAILS
A6	EQUIPMENT/FURNITURE PLAN (FOR REFERENCE)

MECHANICAL

M1	MECHANICAL DRAWING LIST, LEGENDS, SCHEDULES
M2	MECHANICAL SCHEDULES & DETAILS
M3	MECHANICAL FIRE PROTECTION - DEMOLITION
M4	MECHANICAL FIRE PROTECTION - NEW WORK
M5	MECHANICAL HVAC & PLUMBING - DEMOLITION
M6	MECHANICAL HVAC & PLUMBING - NEW WORK

ELECTRICAL

E1	ELECTRICAL LEGENDS, DRAWING LIST AND GENERAL NOTES.
E2	GROUND FLOOR LIGHTING AND FIRE ALARM - DEMOLITION WORK
E3	GROUND FLOOR LIGHTING AND FIRE ALARM - NEW WORK
E4	GROUND FLOOR POWER AND SYSTEMS - DEMOLITION WORK
E5	GROUND FLOOR POWER AND SYSTEMS - NEW WORK
E6	GROUND FLOOR POWER AND SYSTEMS - NEW WORK

STRUCTURAL

S1	STRUCTURAL SCOPE OF WORK AND DETAILS
----	--------------------------------------

SECURITY (TO FOLLOW)

T100	SECURITY AND AUDIO-VISUAL PLANS AND DETAILS
------	---




Goodkey Weedmark
Consulting Engineers

GOODKEY WEEDMARK & ASSOCIATES LTD.

1688 Woodward Dr.
Ottawa Ontario
Canada K2C 3R8
Gwal Project: 2017-233

613 727-5111 Voice
613 727-5115 Fax
www.gwal.com Web

KWC no. 1720

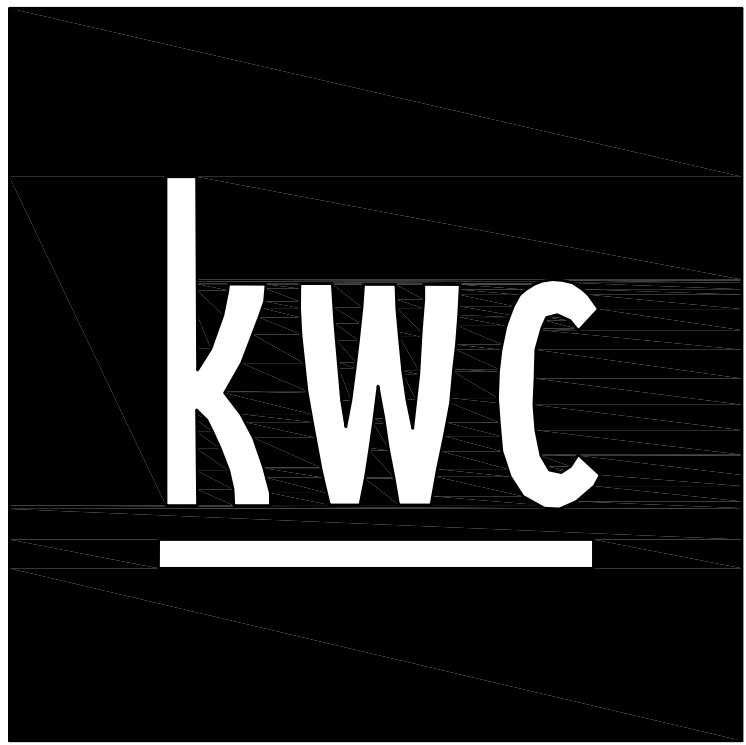

383 Parkdale Avenue, Suite 201
Ottawa Ontario Canada K1Y 4R4

KWC ARCHITECTS INC.

PHONE (613) 238-2117
FAX (613) 238-6595
E MAIL kwc@kwc-arch.com