



LEGEND

- 07 — STORM SEWER
- 08 — WATERMAIN
- 09 — GAS PIPELINE
- 10 — PROPANE PIPE
- 11 — FUEL TANK PRODUCT PIPE
- 12 — FORCEMAIN
- — — — — APPROXIMATE PROPERTY BOUNDARY
- — — — — APPROXIMATE LIMIT OF ASPHALT SAW-CUT
- — — — — CONTRACTOR SUPPLIED TEMPORARY CHAIN-LINK FENCE ENCLOSURE
- ▒▒▒▒▒▒▒ EQUIPMENT TO BE REMOVED AND DISPOSED

07	Pre-Award Addendum	26 Jul 2017
06	Issued for Tender	09 Jun 2017
05	Design Adjustments	24 Apr 2017
04	Design Adjustment	21 Feb 2017
03	Issued for Tender	18 Jan 2017
02	Issued for 99% Review	19 Dec 2016
01	Issued for 75% Review	01 Dec 2016
revision		date

Do not scale drawings.
 Verify all dimensions and conditions on site and immediately notify the engineer of all discrepancies.

- A Detail No. No. du détail
- B drawing no. — where detail required dessin no. — où détail exigé
- C drawing no. — where detailed dessin no. — où détaillé

project title / titre du projet: Ontario FUEL TANK SYSTEM REMOVALS, INSTALLATIONS AND UPGRADES
 Correctional Services Canada
 2000 Beaver Creek Drive, Gravenhurst, Ontario

drawing title / titre du dessin: EXISTING CONDITIONS AND DEMOLITION PLAN

drawn by / dessiné par: HET

designed by / conçu par: JD


approved by / approuvé par: JD

tender submission / soumission: Javier Banuelos project manager / administrateur de projets



project date / date du projet: 2016/12/19

project no. / no. du projet: R.058845.001

drawing no. / dessiné no.: BC3

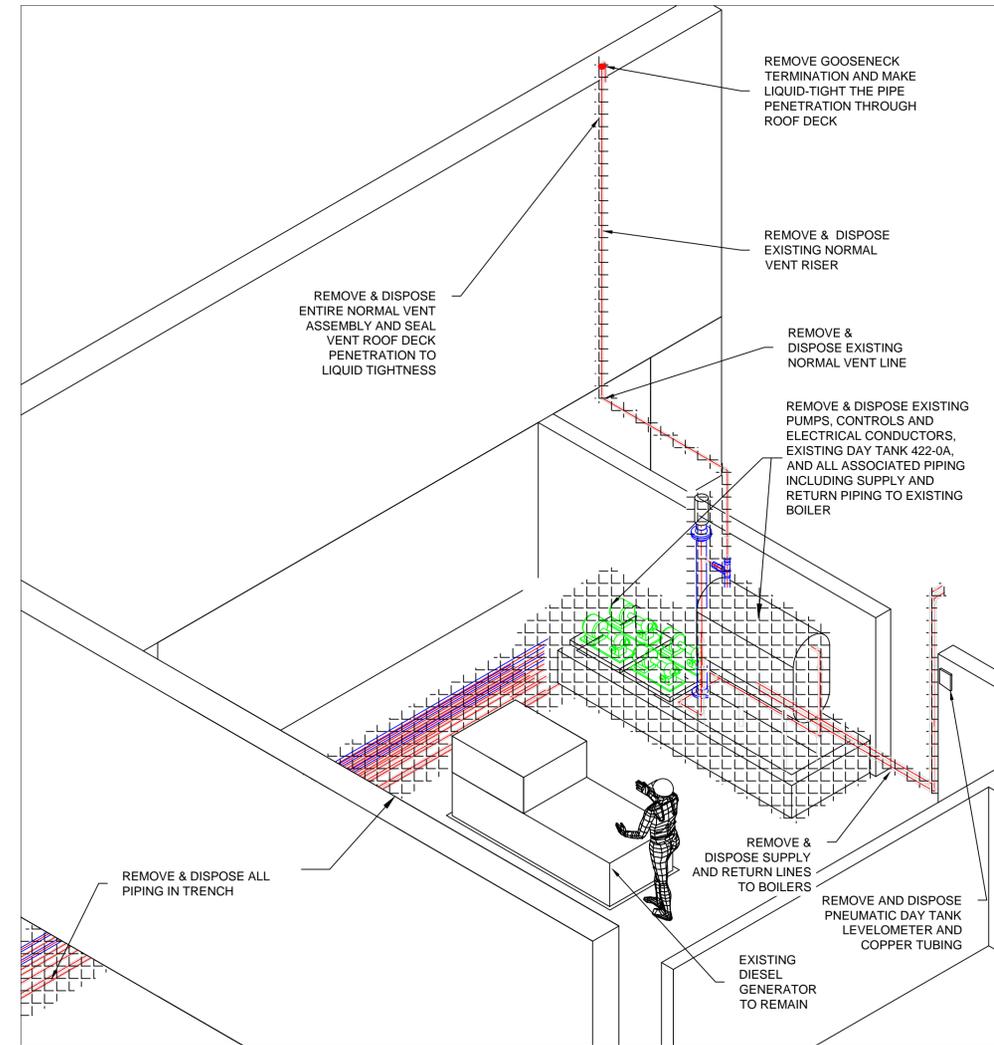

ISOMETRIC VIEW
 SCALE: NOT TO SCALE

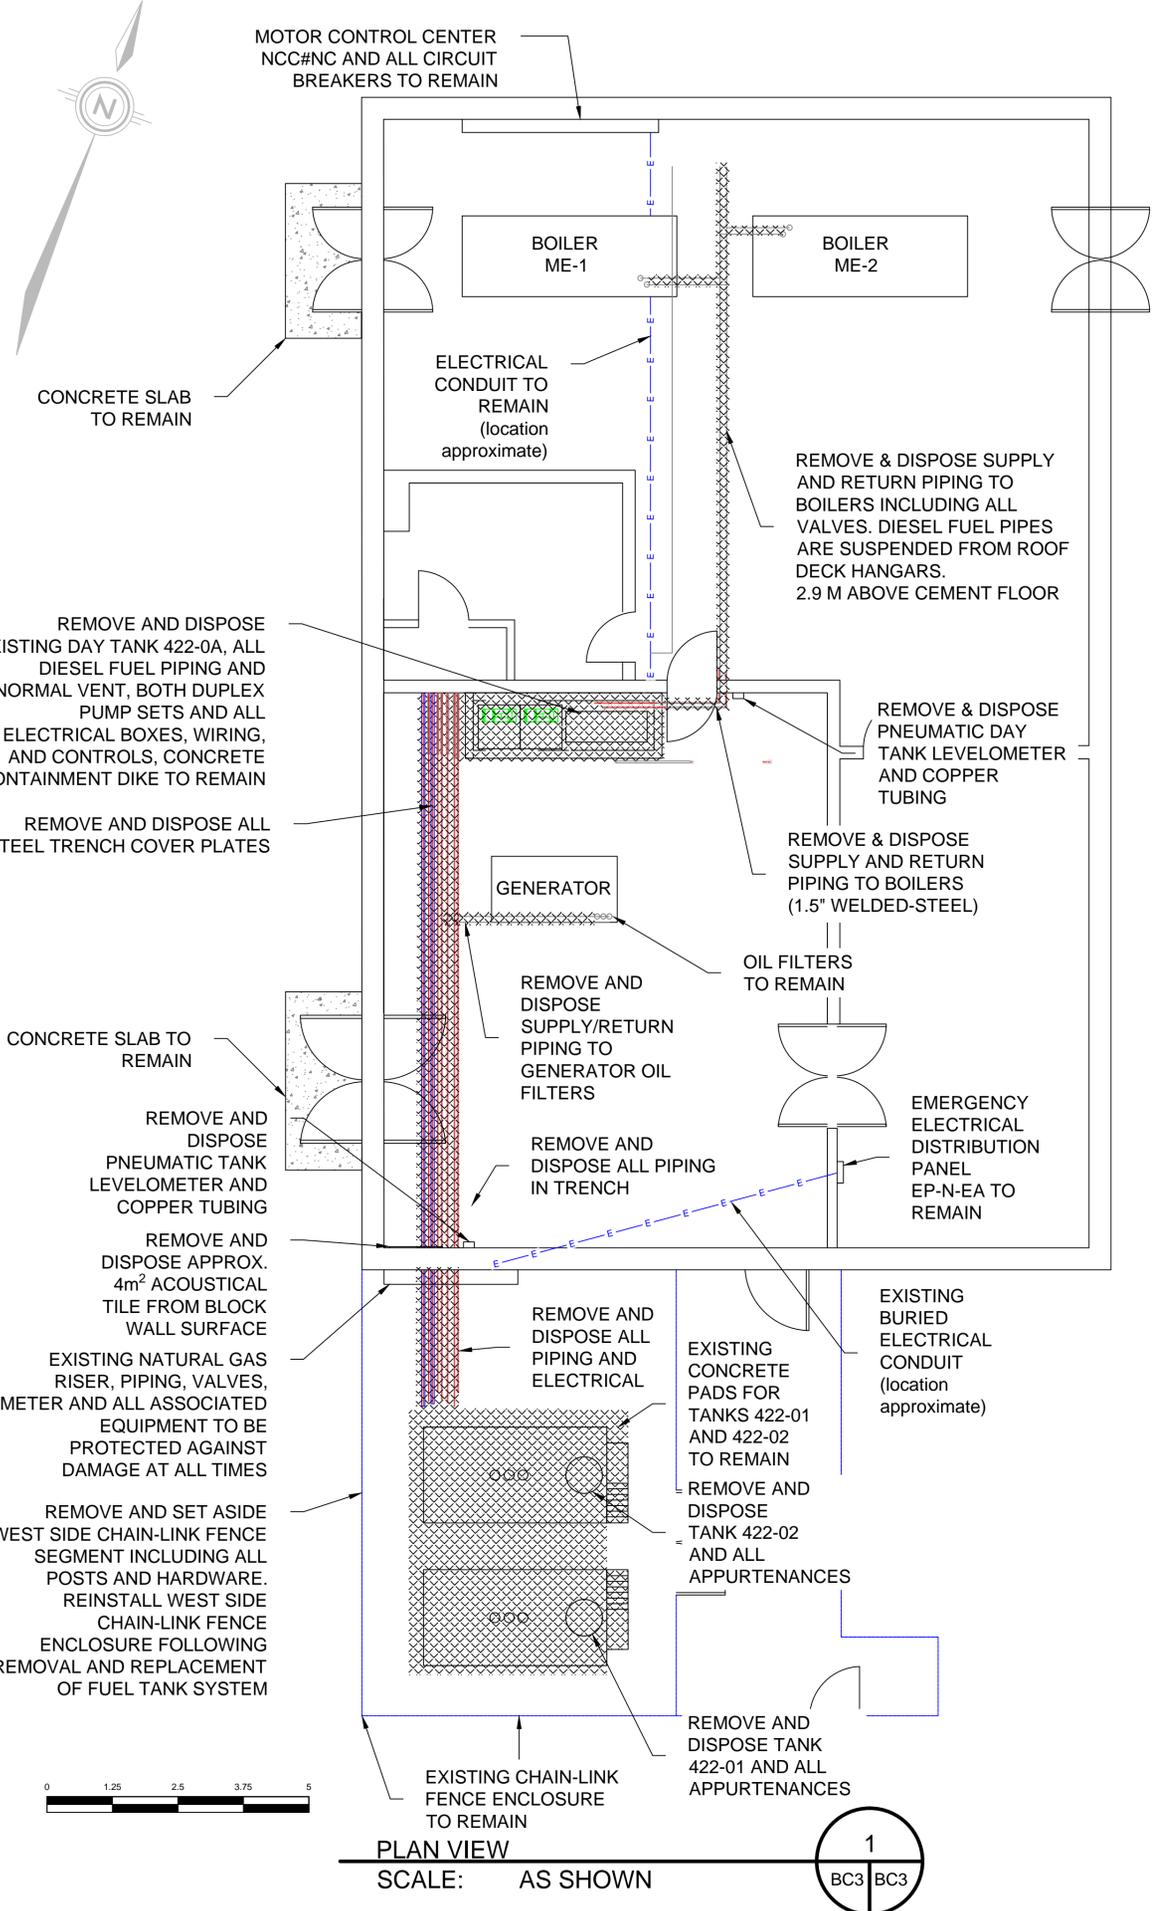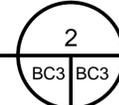

PLAN VIEW
 SCALE: AS SHOWN

