
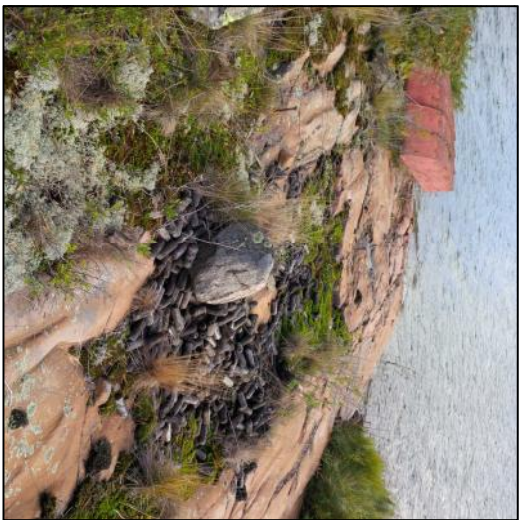
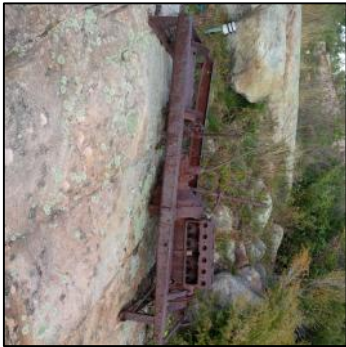
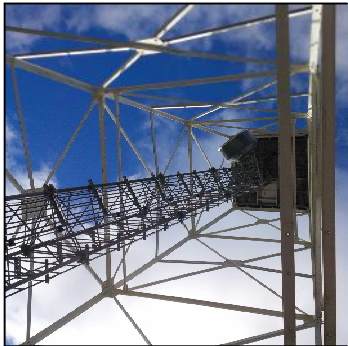


REMEDiate LEAD PAINT FROM
ALL SURFACES ON TOWER
AND BASE AND REPAINT

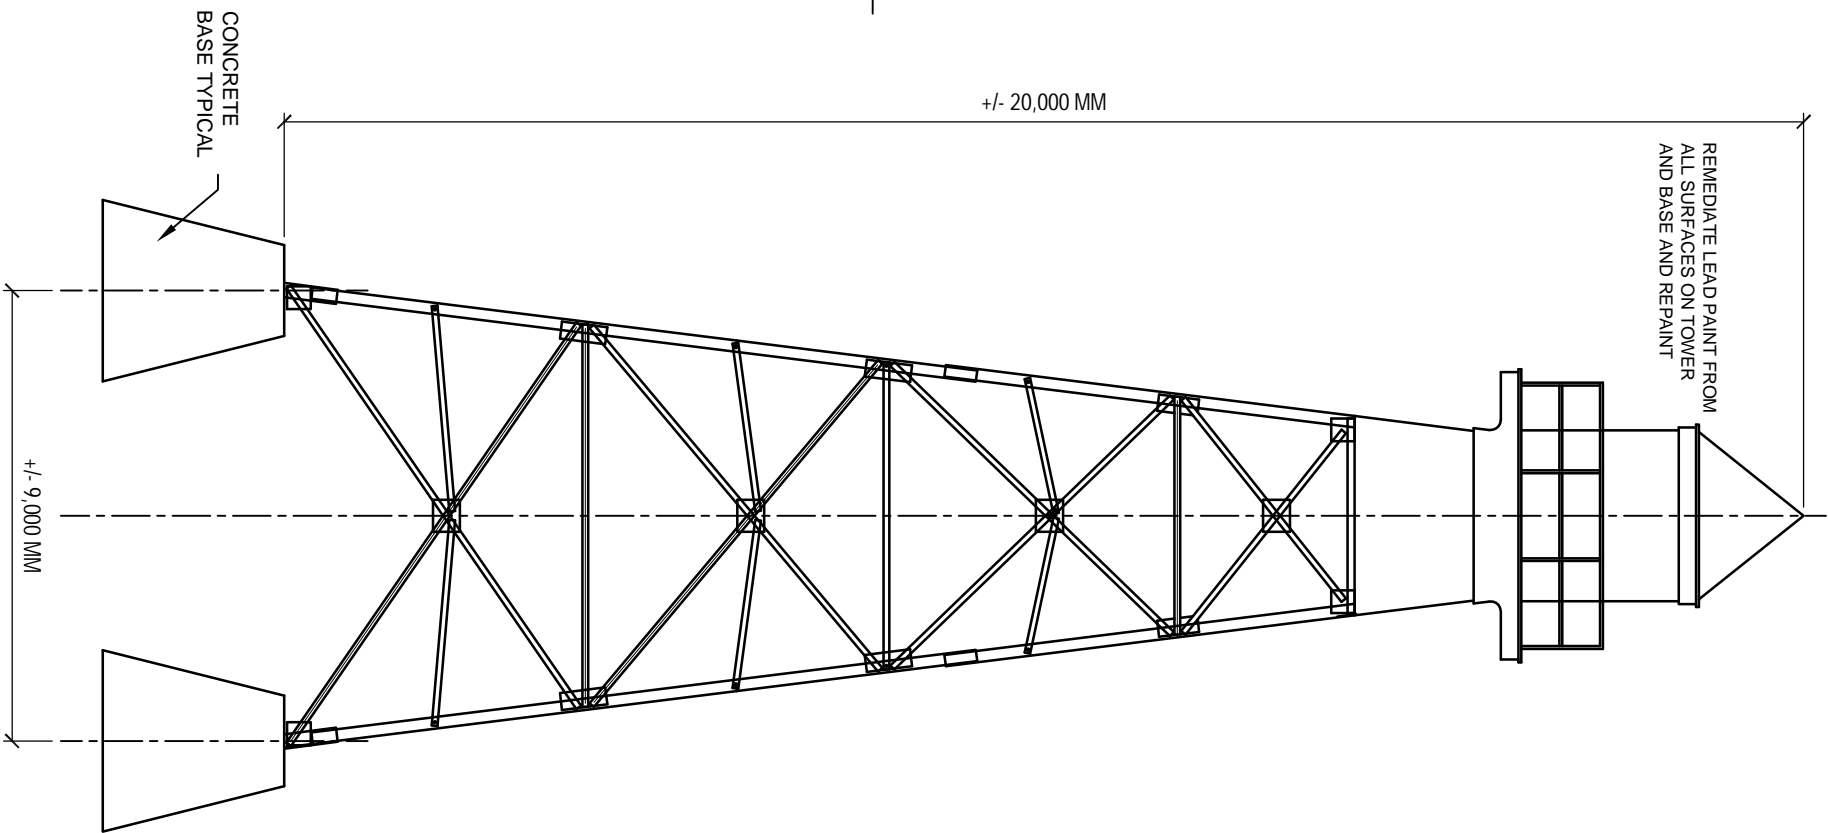

NOTE:

ELEVATION OF THE TOWER IS
PROVIDED AS A GENERAL
INDICATION OF STRUCTURE,
SIZE AND COMPOSITION ONLY.
VERIFY ACTUAL CONDITIONS
ON SITE.

04	-	-
03	-	-
02	-	-
01	-	-
revision		date

Do not scale drawings.
Verify all dimensions and conditions on site and immediately
notify the Departmental Representative of all discrepancies.

A	Detail No.
B	drawing no. - where detail required
C	drawing no. - au détail exigé
C	drawing no. - où détaillé

Project title
Nom du projet
POINT_AU_BARIL ONTARIO

Drawn by
dessiné par
GF

designed by
conçu par
MM

approved by
approuvé par
MM

Project title
Nom du projet
2017-04-28

Project no.
no. de projet
TC160140/194397

drawing no.
dessiné no.
A-4