

DRAWINGS




KEY PLAN	
Project:	TENDER PACKAGE 2014 WATSON LAKE AIRPORT, YUKON
Client:	PUBLIC WORKS AND GOVERNMENT SERVICES CANADA
Drawn:	JUNE 2014
	DRAWING 1

LEGEND

Site Location

Original in colour
Not for construction
Image source: Google Maps, <http://www.google.ca/maps>

© CONSULTING & ENGINEERING & TECH. SERVICES & INC.

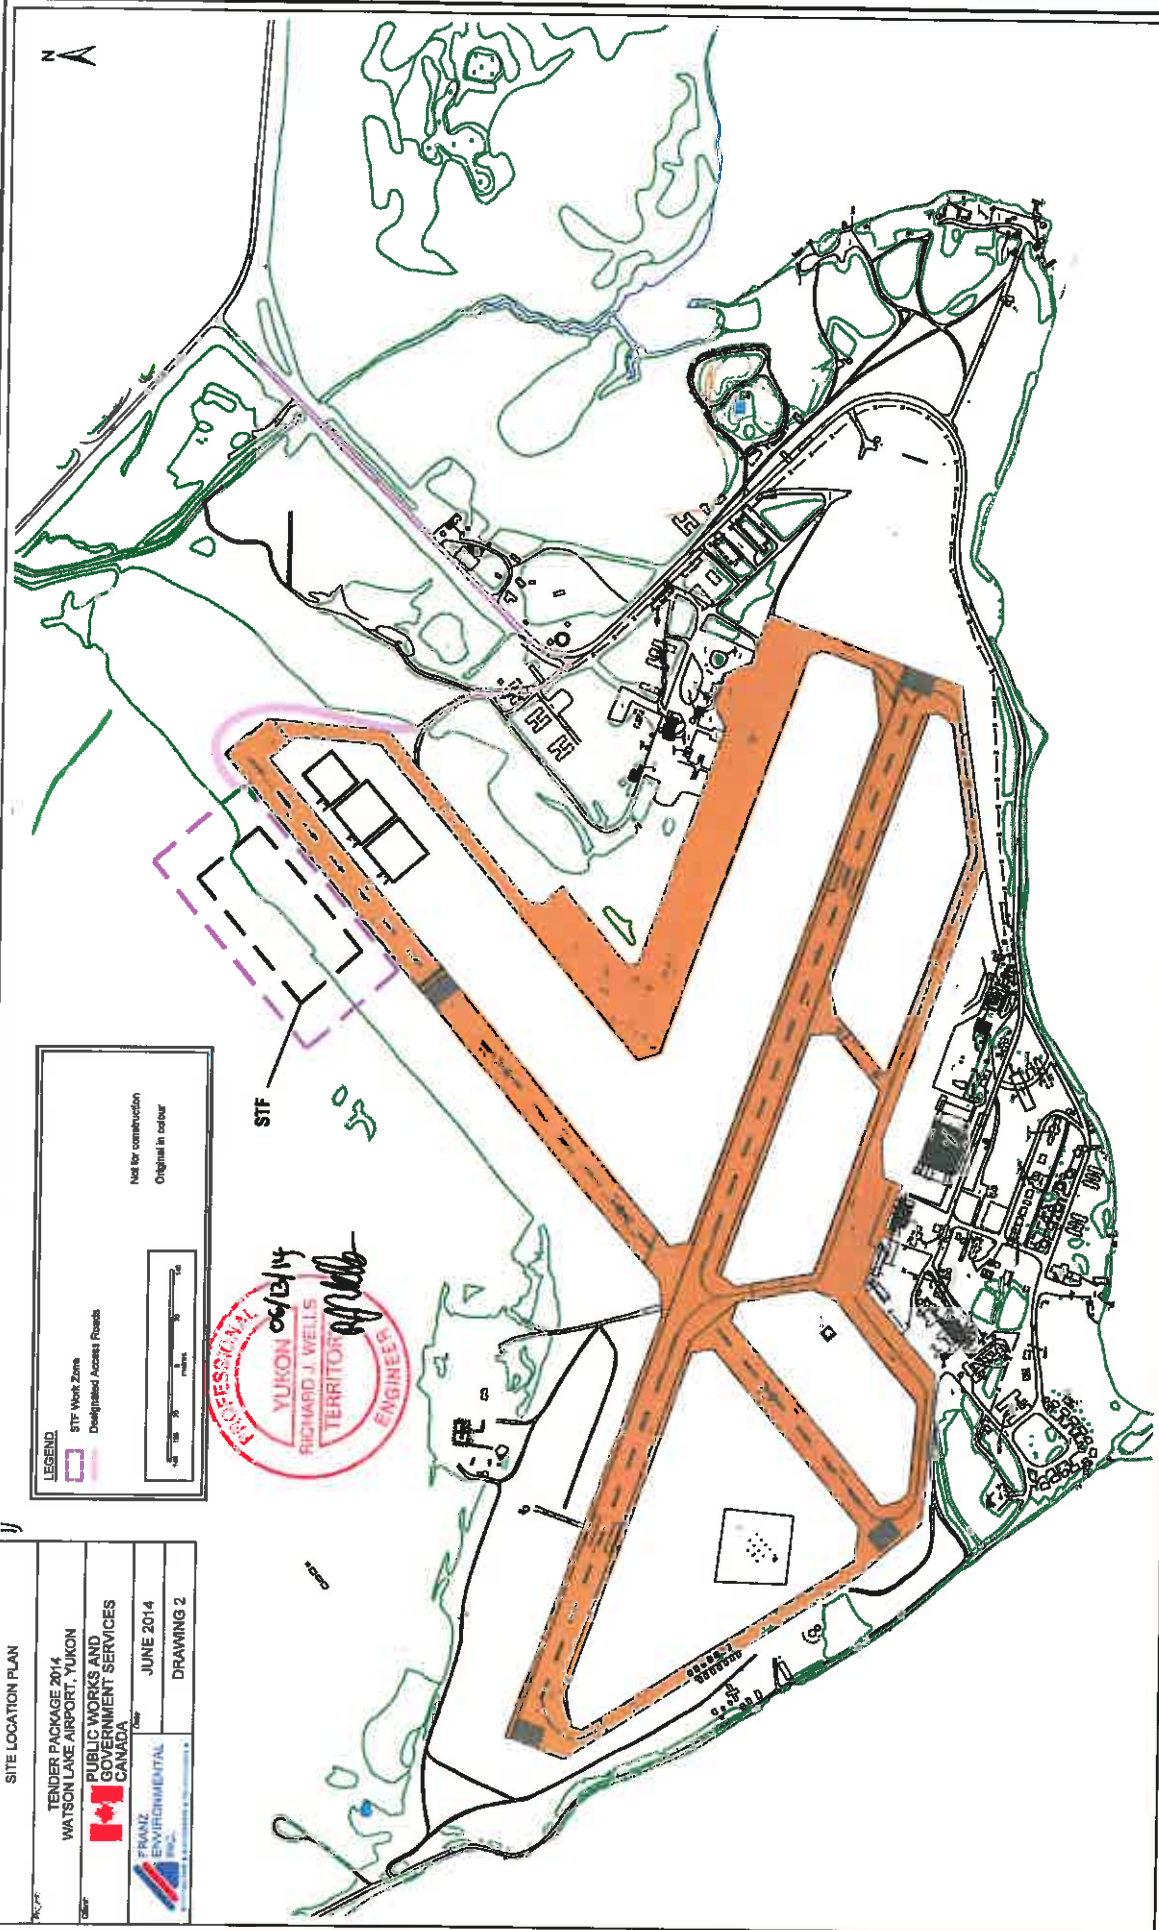


LEGEND

- STF Work Zone
- Designated Access Roads

Not for construction
Original in colour



SITE LOCATION PLAN	
TENDER PACKAGE 2014 WATSON LAKE AIRPORT, YUKON	
PUBLIC WORKS AND GOVERNMENT SERVICES CANADA	
FRANZ ENVIRONMENTAL	JUNE 2014
	DRAWING 2

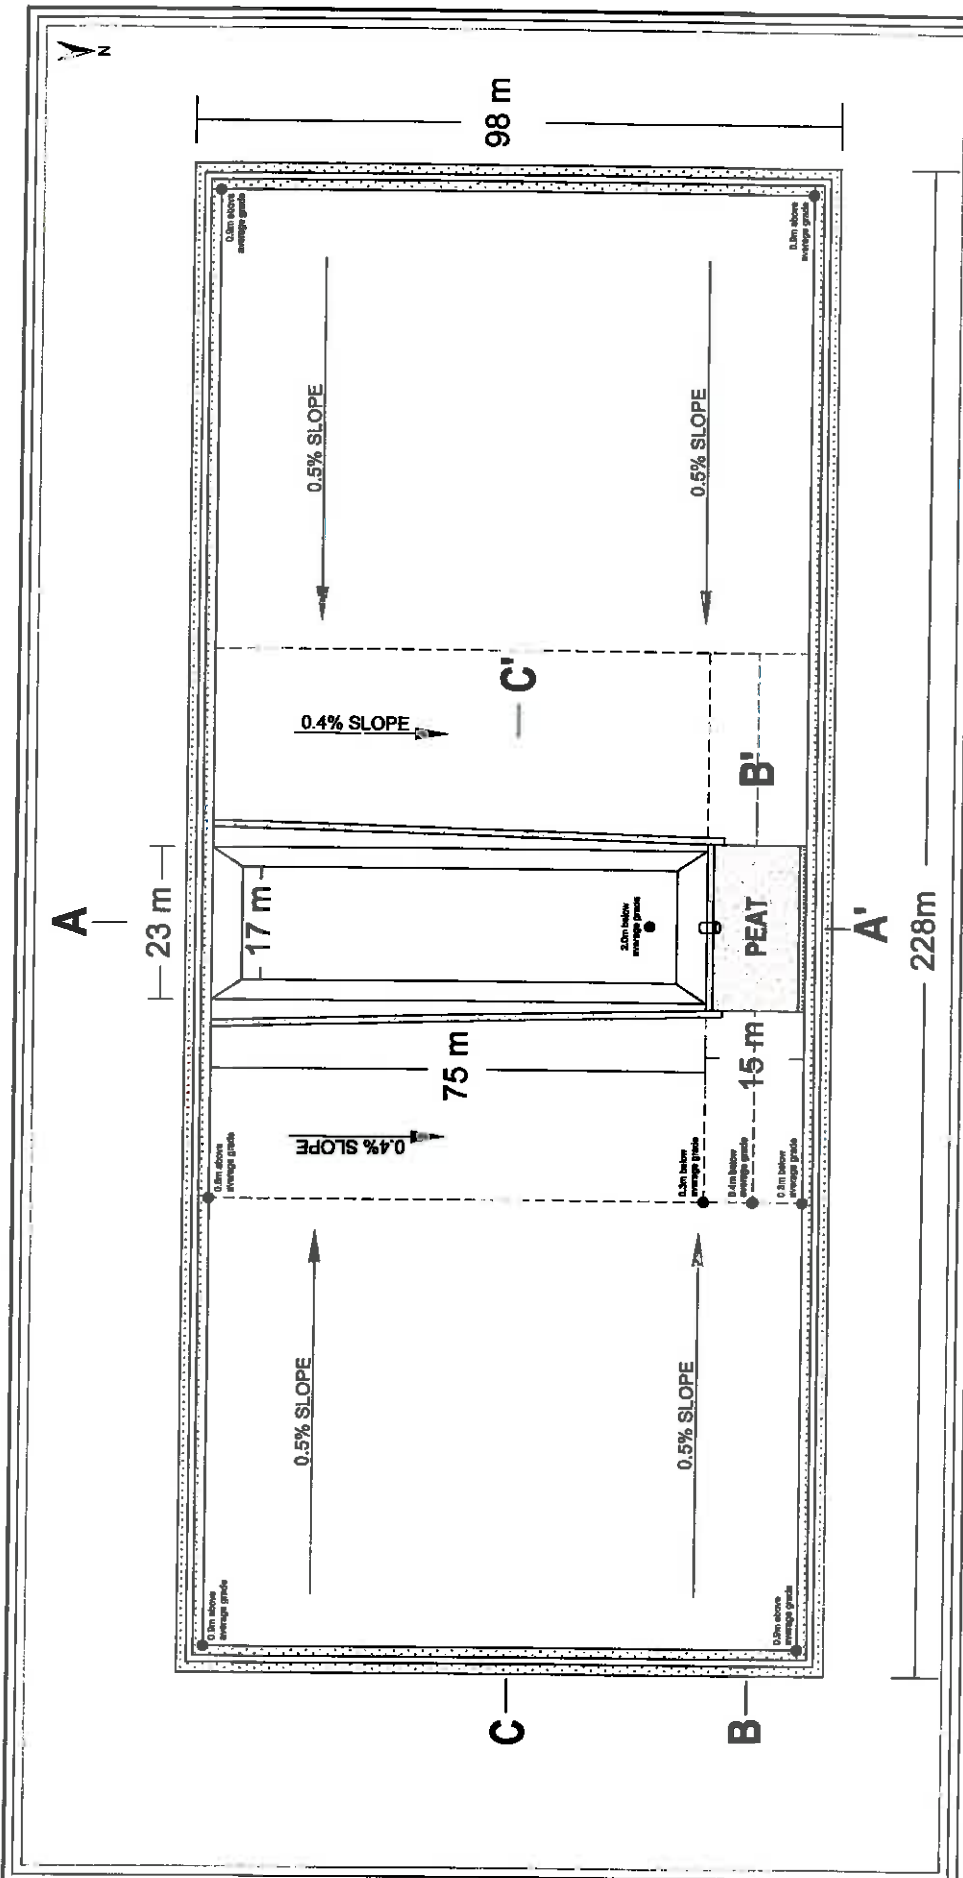

LEGEND

- Peat
- Berm
- Slope Change

PROFESSIONAL ENGINEER
YUKON TERRITORY
REGISTERED ENGINEER
 08/03/14
 [Signature]

Not for construction
 Original in colour

Scale: 1:1000

LTF DESIGN
 TENDER PACKAGE 2014
 WATSON LAKE AIRPORT, YUKON
 PUBLIC WORKS AND GOVERNMENT SERVICES
 CANADA
 DATE: JUNE 2014
 DRAWING 3