




PLAN LOG SLIDES AT EXISTING WEIR DECK 01
SCALE: 1:50

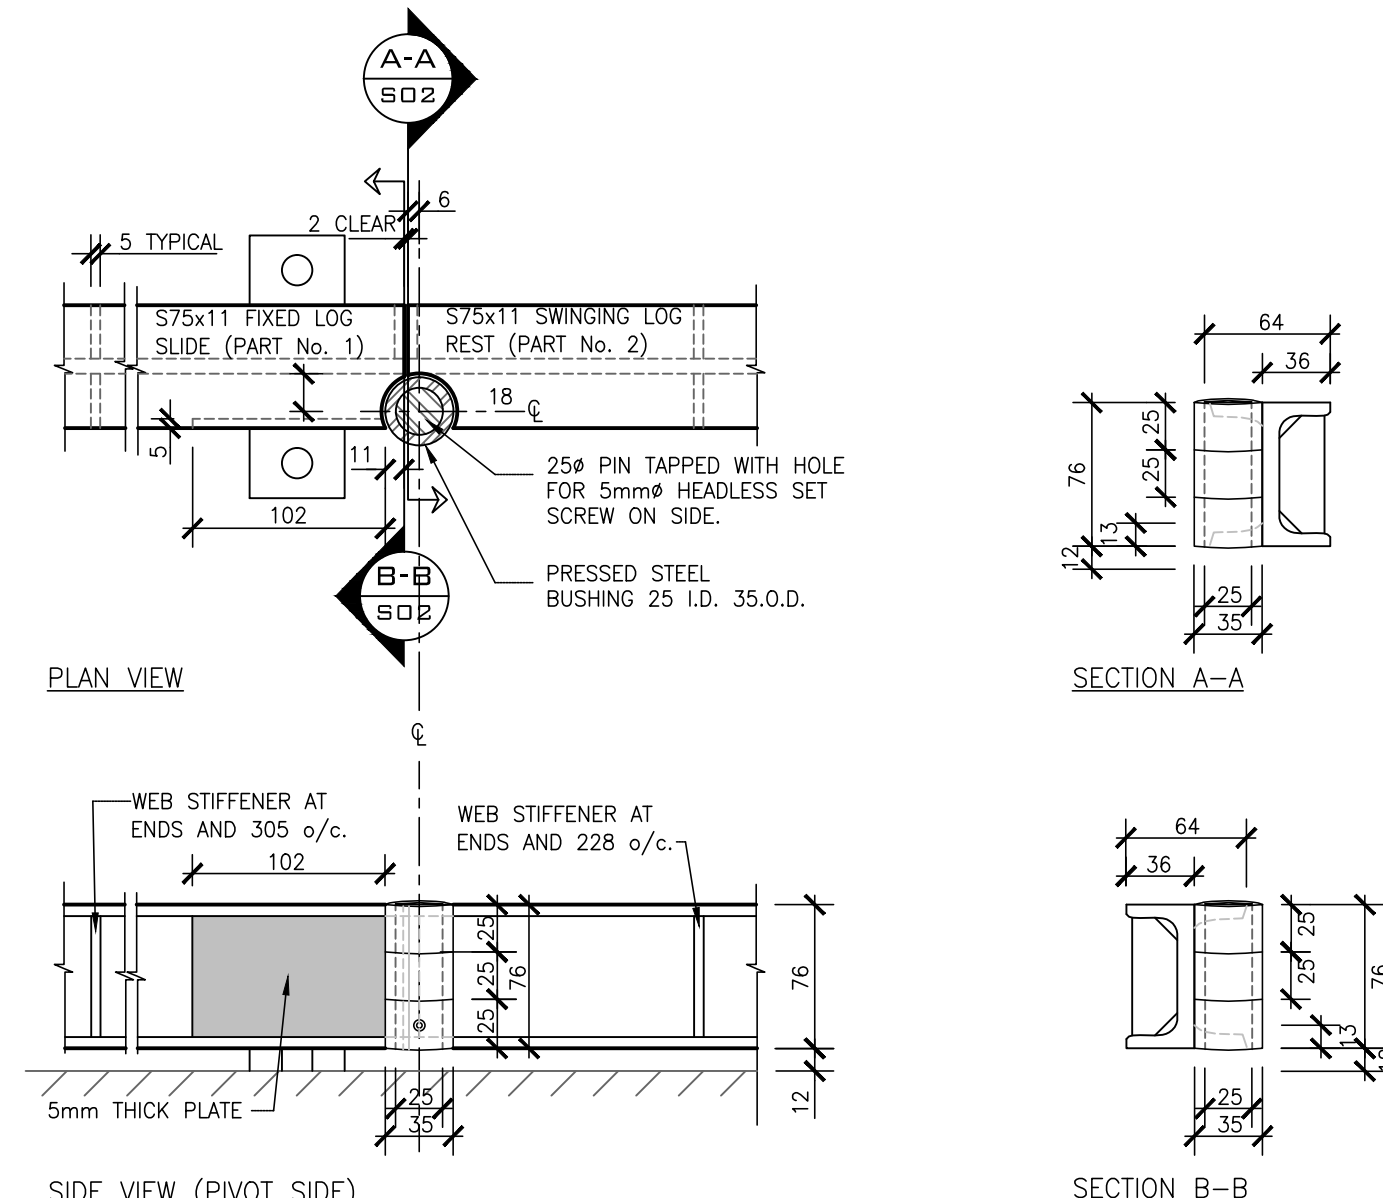

LOG SLIDE ASSEMBLY 02
SCALE: 1:4

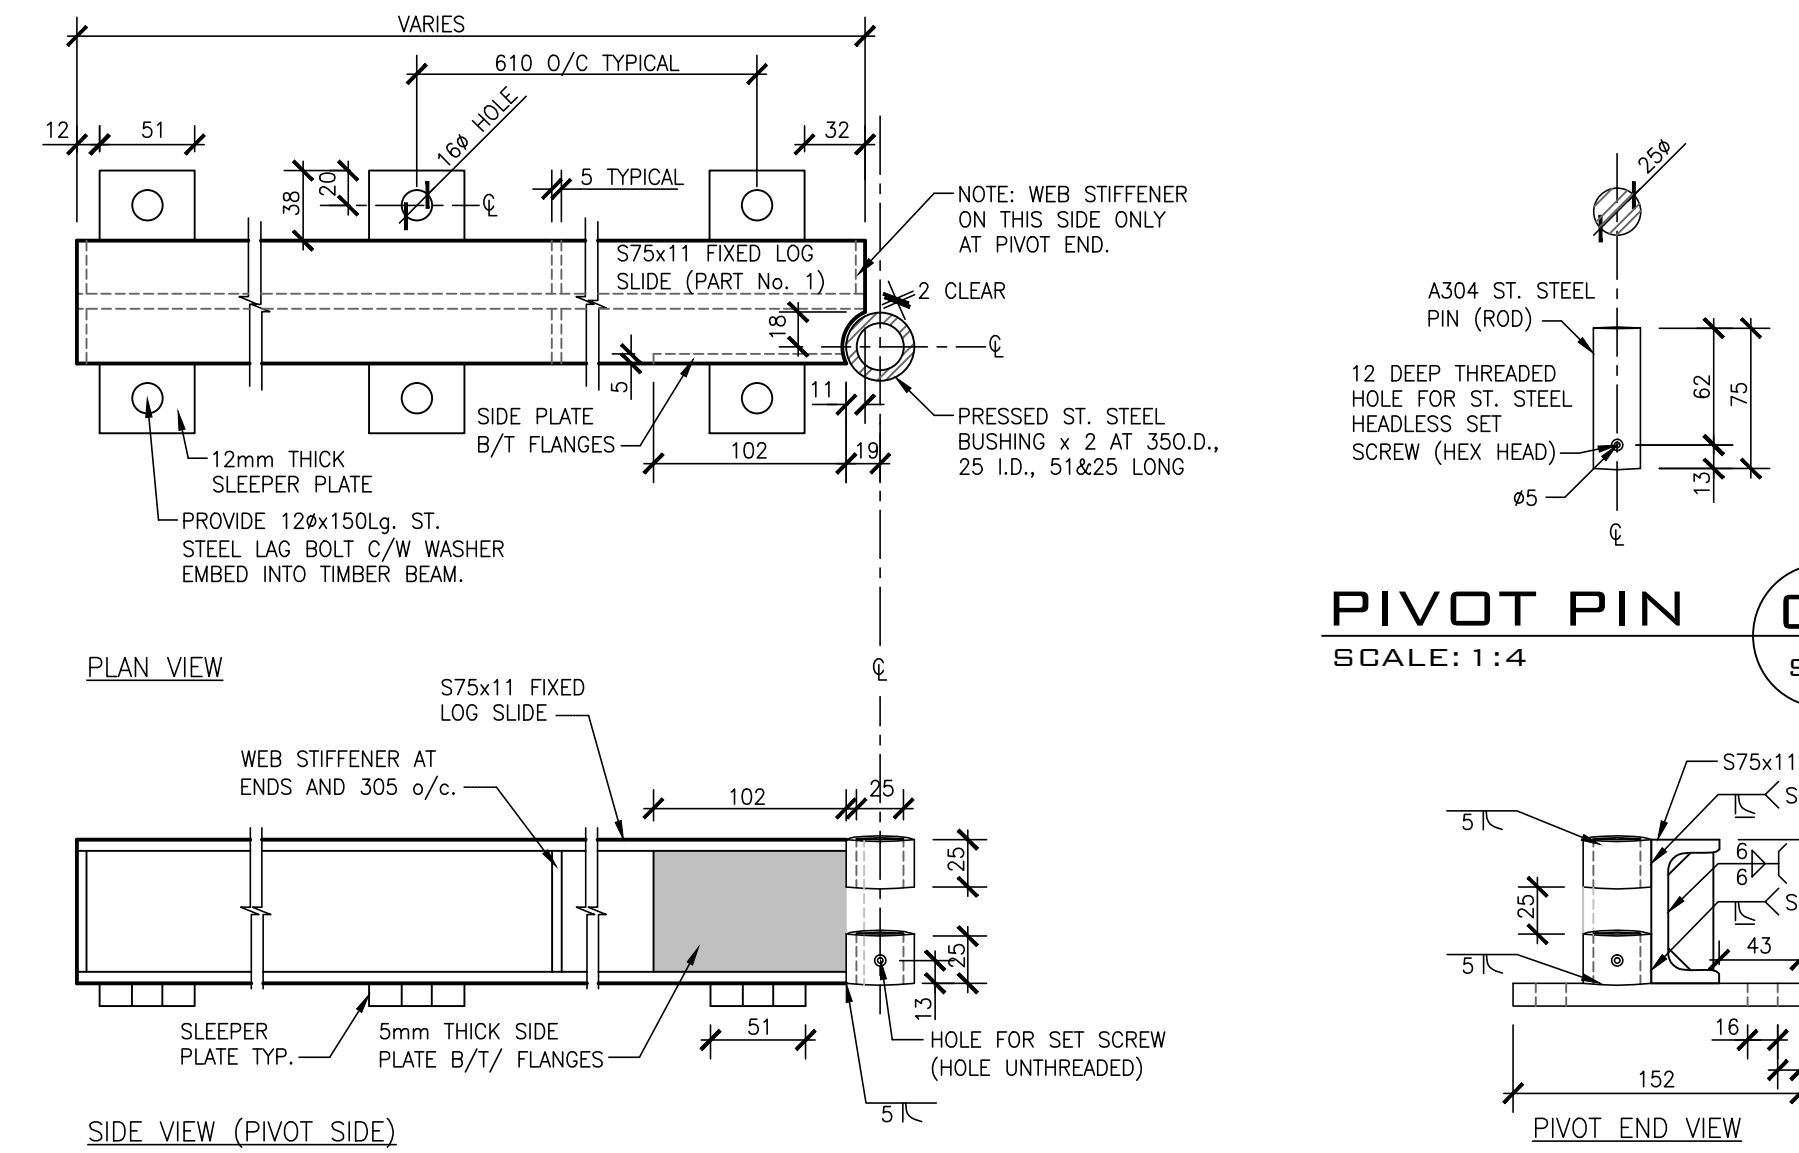

PART NO. 1 FIXED LOG SLIDE 03
SCALE: 1:4

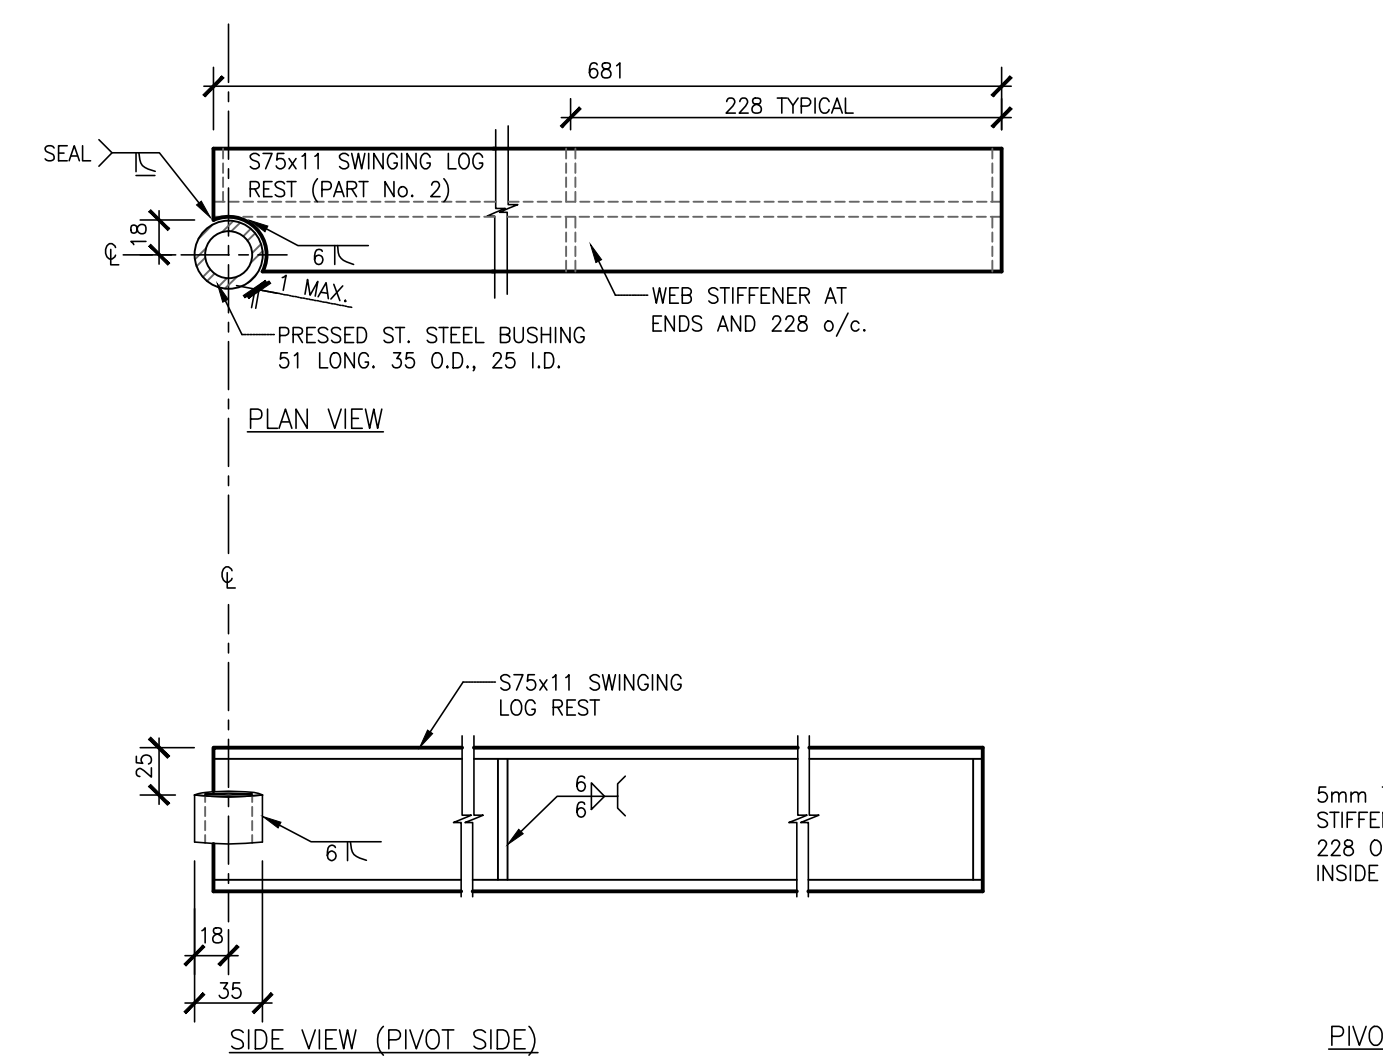

PART NO. 2 SWINGING LOG REST 05
SCALE: 1:4

- SCOPE OF WORK FOR S06
1. REMOVE EXISTING TIMBER LOG SLIDES FROM TIMBER DECK, BY CAREFULLY REMOVING NAILS AND LAG BOLTS. DO NOT DAMAGE TIMBER DECK, TO REMAIN.
 2. SUPPLY AND INSTALL NEW LOG SLIDES AS SHOWN ON DETAILS, DURING PHASE 2 OF WORK.
 3. INCLUDE FOR PREPARATION AND SUBMISSION OF STEEL SHOP DRAWINGS.



PHOTO 06
SCALE: NTS

EXISTING WEIR TIMBER STRUCTURE. TIMBER FRAMED LOG HOIST TO REMAIN. TIMBER LOG SLIDES TO BE REPLACED, AS SHOWN ON DETAILS 01 THROUGH 05/S06.

15174A-S06	DRAWING 7 OF 7
DRAWING NO.	DRAWING NAME
REFERENCE DRAWINGS	
1	2017/08/25 ISSUED FOR BID C.P. P.C.
NO.	DATE DESCRIPTION Drawn by Approved
	Dessine par Approuve

REVISIONS			
A	A Detail number	A Numero de detail	
B	B Sheet number	B Sur feuille numero	

Linear dimensions in millimeters	Dimensions lineaires en millimetres
----------------------------------	-------------------------------------

Project title / Titre du projet
WEIR – EDMOND’S LOCK MASONRY REHABILITATION

Drawing title / Titre du dessin
LOG SLIDE DETAILS BY PARKS CANADA

Plot Scale / Echelle 1:1 (Arch D 24x36 Plot Size)	
Drawn by/ Dessine par C.P.	Date 2017/05/03
Field Recording by / Releve-Termin par P.C. & J.C.	Date 2015/12/21
Approved by / Approuve par N.J.	Date 2016/06/20
Checked by/ Verifie par J.C.	Date 2016/06/20

Project No./ No. du projet 15174A	Asset No.	Sheet No./ Feuille No. S06
Drawing Re No./No. du Dessin 15174A-S06-R02		