

JOHN G. COOKE & ASSOCIATES LTD. CONSULTING ENGINEERS
 17 FITZGERALD ROAD SUITE 204 OTTAWA, ONT. K2H 9G1
 (613) 226-8718 FAX (613) 226-7424
 E-MAIL mailbox@jgcooke.com WEB SITE www.jgcooke.com

patersongroup
consulting engineers

154 Colonnade Road South
Ottawa, Ontario K2E 7J5
Tel: (613) 226-7381 Fax: (613) 226-6344

15174A-S05 DRAWING NO. DRAWING NAME

REFERENCE DRAWINGS

NO.	DATE	DESCRIPTION	Drawn by	Approved
1	2017/08/25	ISSUED FOR BID	C.P.	P.C.

REVISIONS

A	B	A	B
A	B	Detail number	Numero de detail
A	B	Sheet number	Sur feuille numero

Linear dimensions in millimeters / Dimensions lineaires en millimetres

LICENSED PROFESSIONAL ENGINEER
 N. S. JONES 100176519 AUG 25, 17 PROVINCE OF ONTARIO
LICENSED PROFESSIONAL ENGINEER
 J.G. COOKE AUG 25, 17 PROVINCE OF ONTARIO

Project title / Titre du projet

WEIR - EDMOND'S LOCK MASONRY REHABILITATION

Drawing title / Titre du dessin

SECTIONS AND DETAILS

Plot Scale / Echelle
1:1 (Arch D 24x36 Plot Size)

Drawn by / Dessine par C.P. Date 2017/05/03


Field Recording by / Releve-Termin par P.C. & J.C. Date 2015/12/21

Approved by / Approuve par N.J. Date 2016/06/20


Checked by / Verifie par J.C. Date 2016/06/20

Project No./ No. du projet 15174A Asset No. Sheet No./ Feuille No.


Drawing Re No./No. du Dessin 15174-S05-R02 **S05**

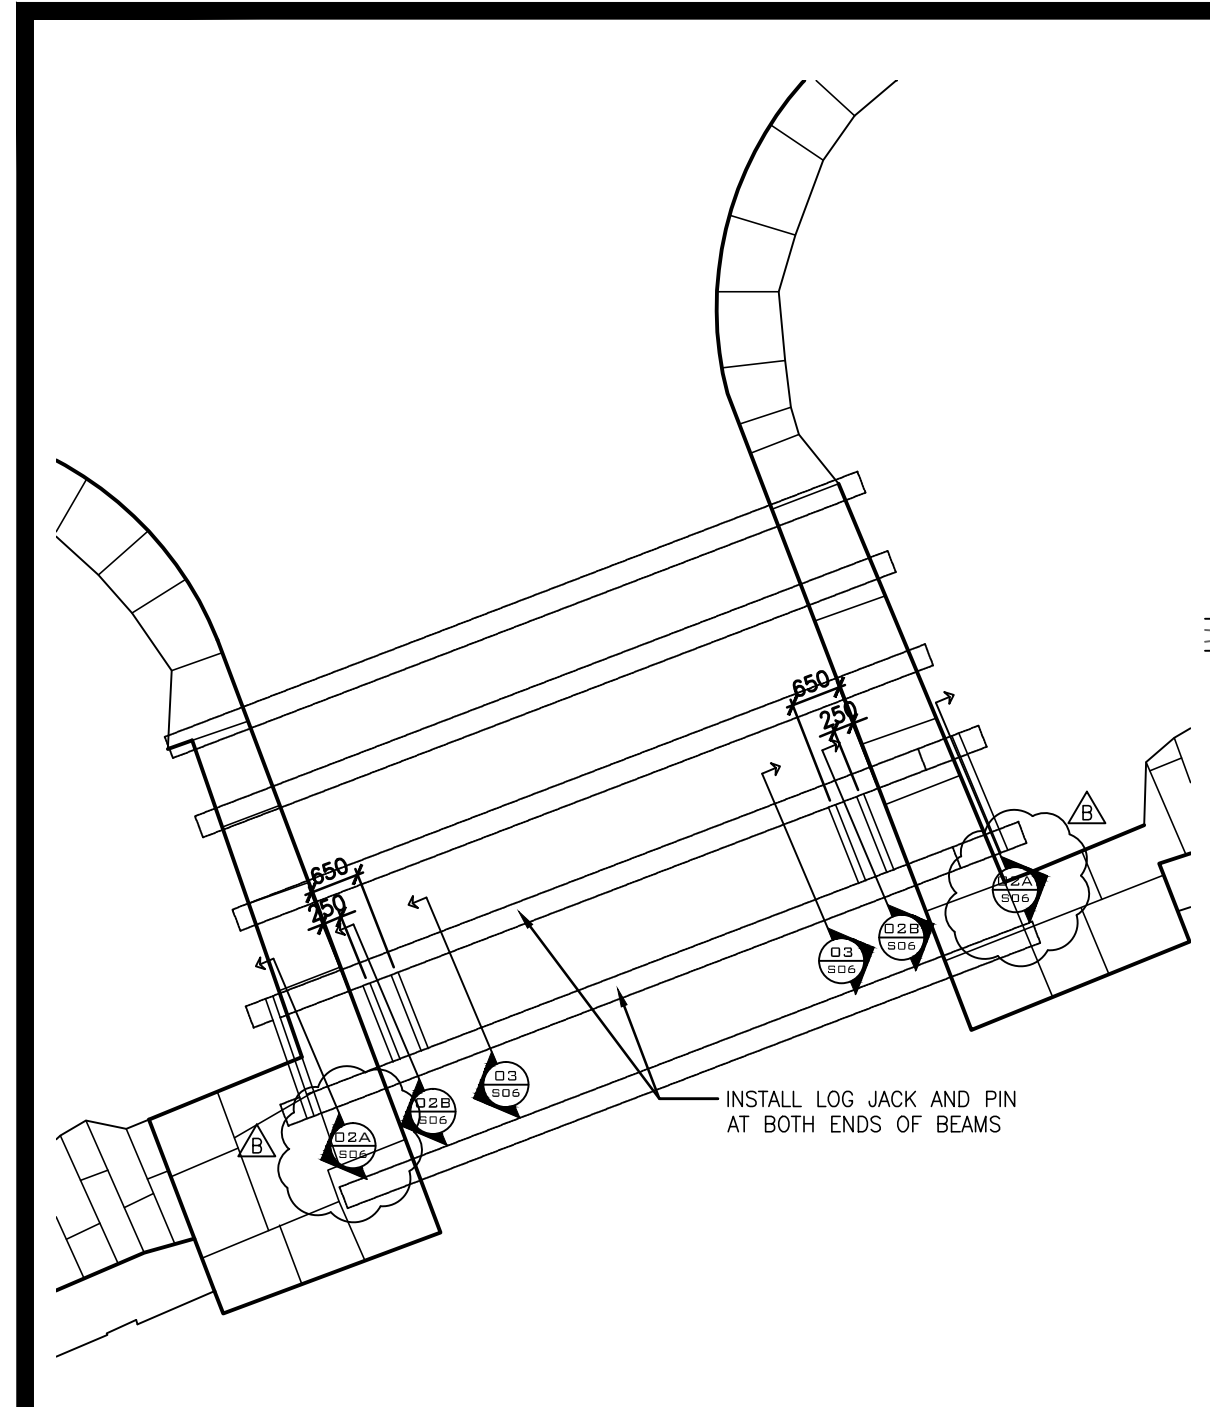


WEIR STOP LOG PLAN
SCALE: NTS

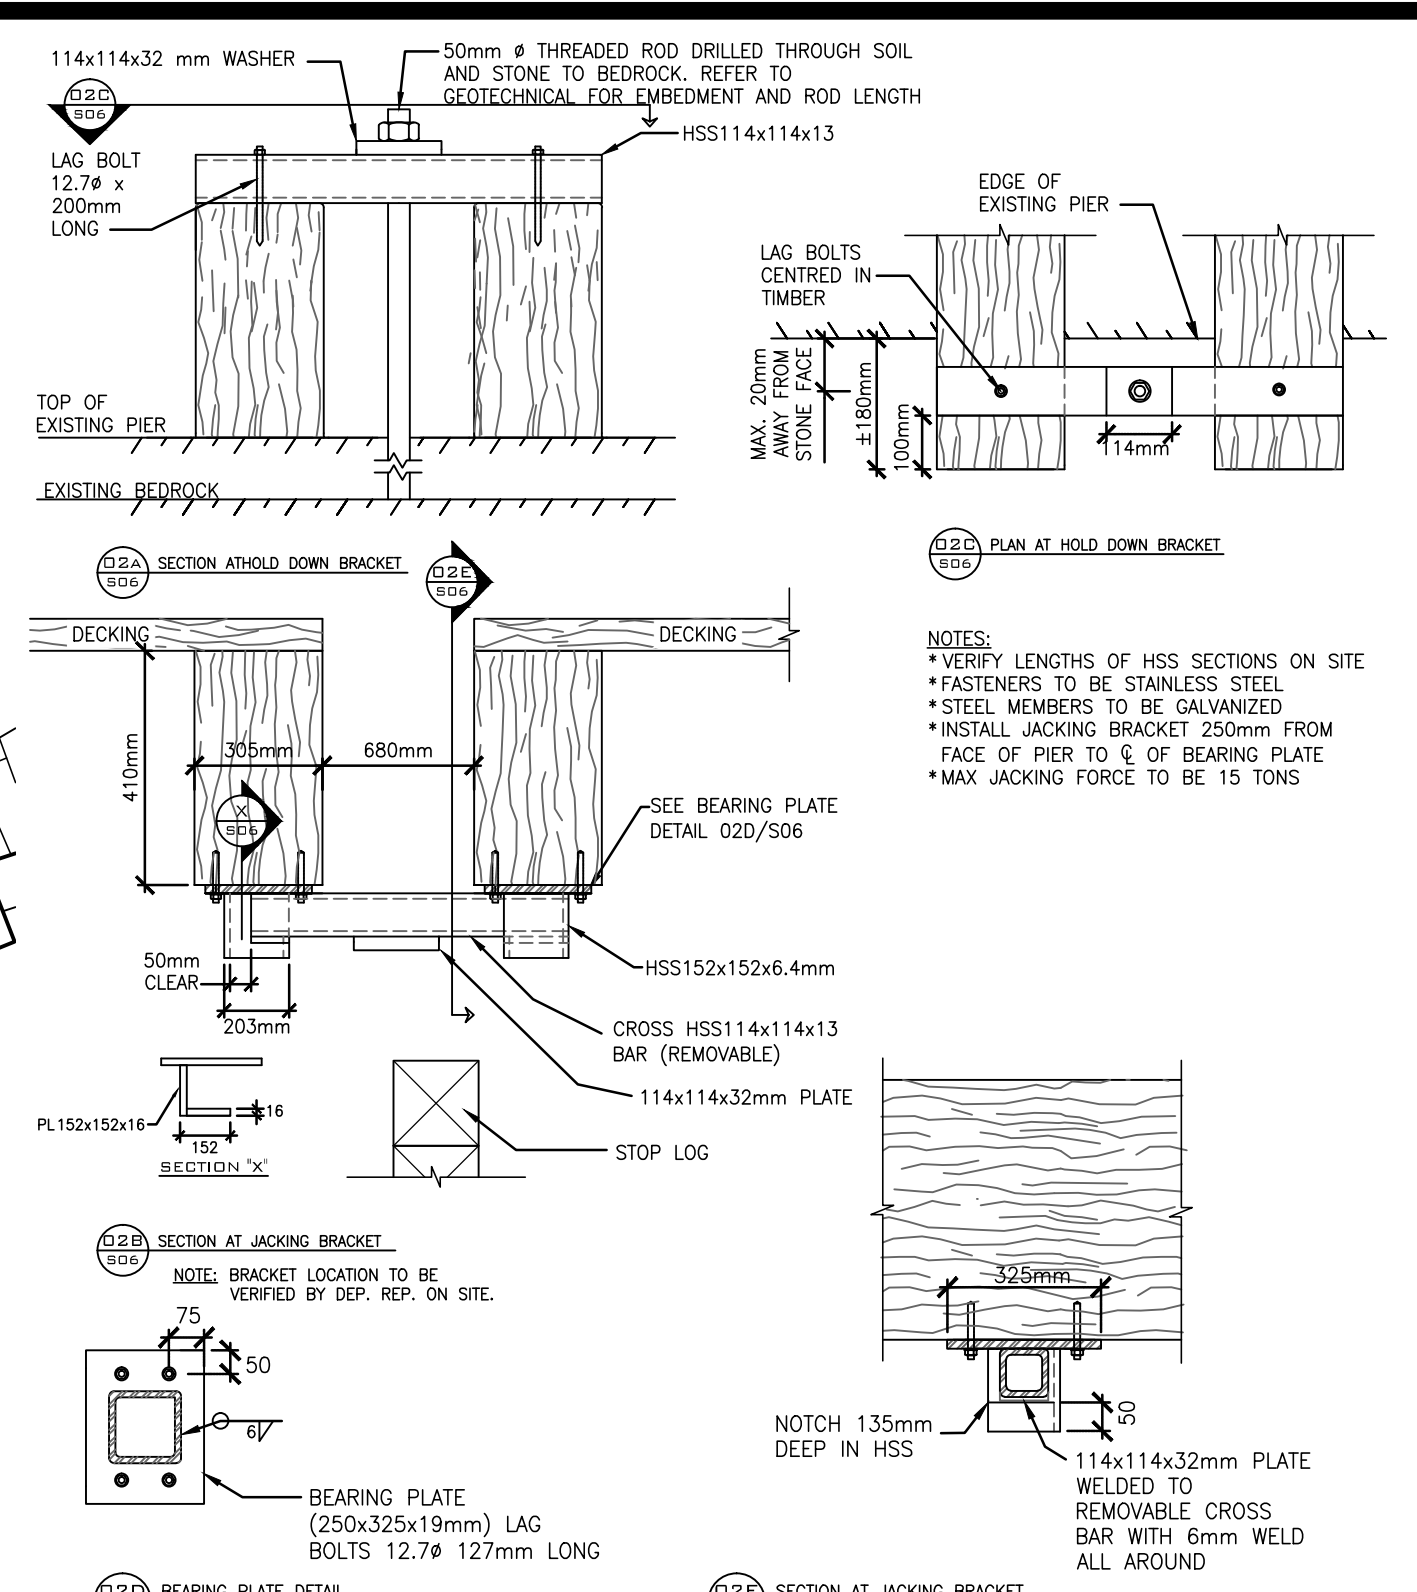


STOP LOG JACKING BRACKET
SCALE: NTS

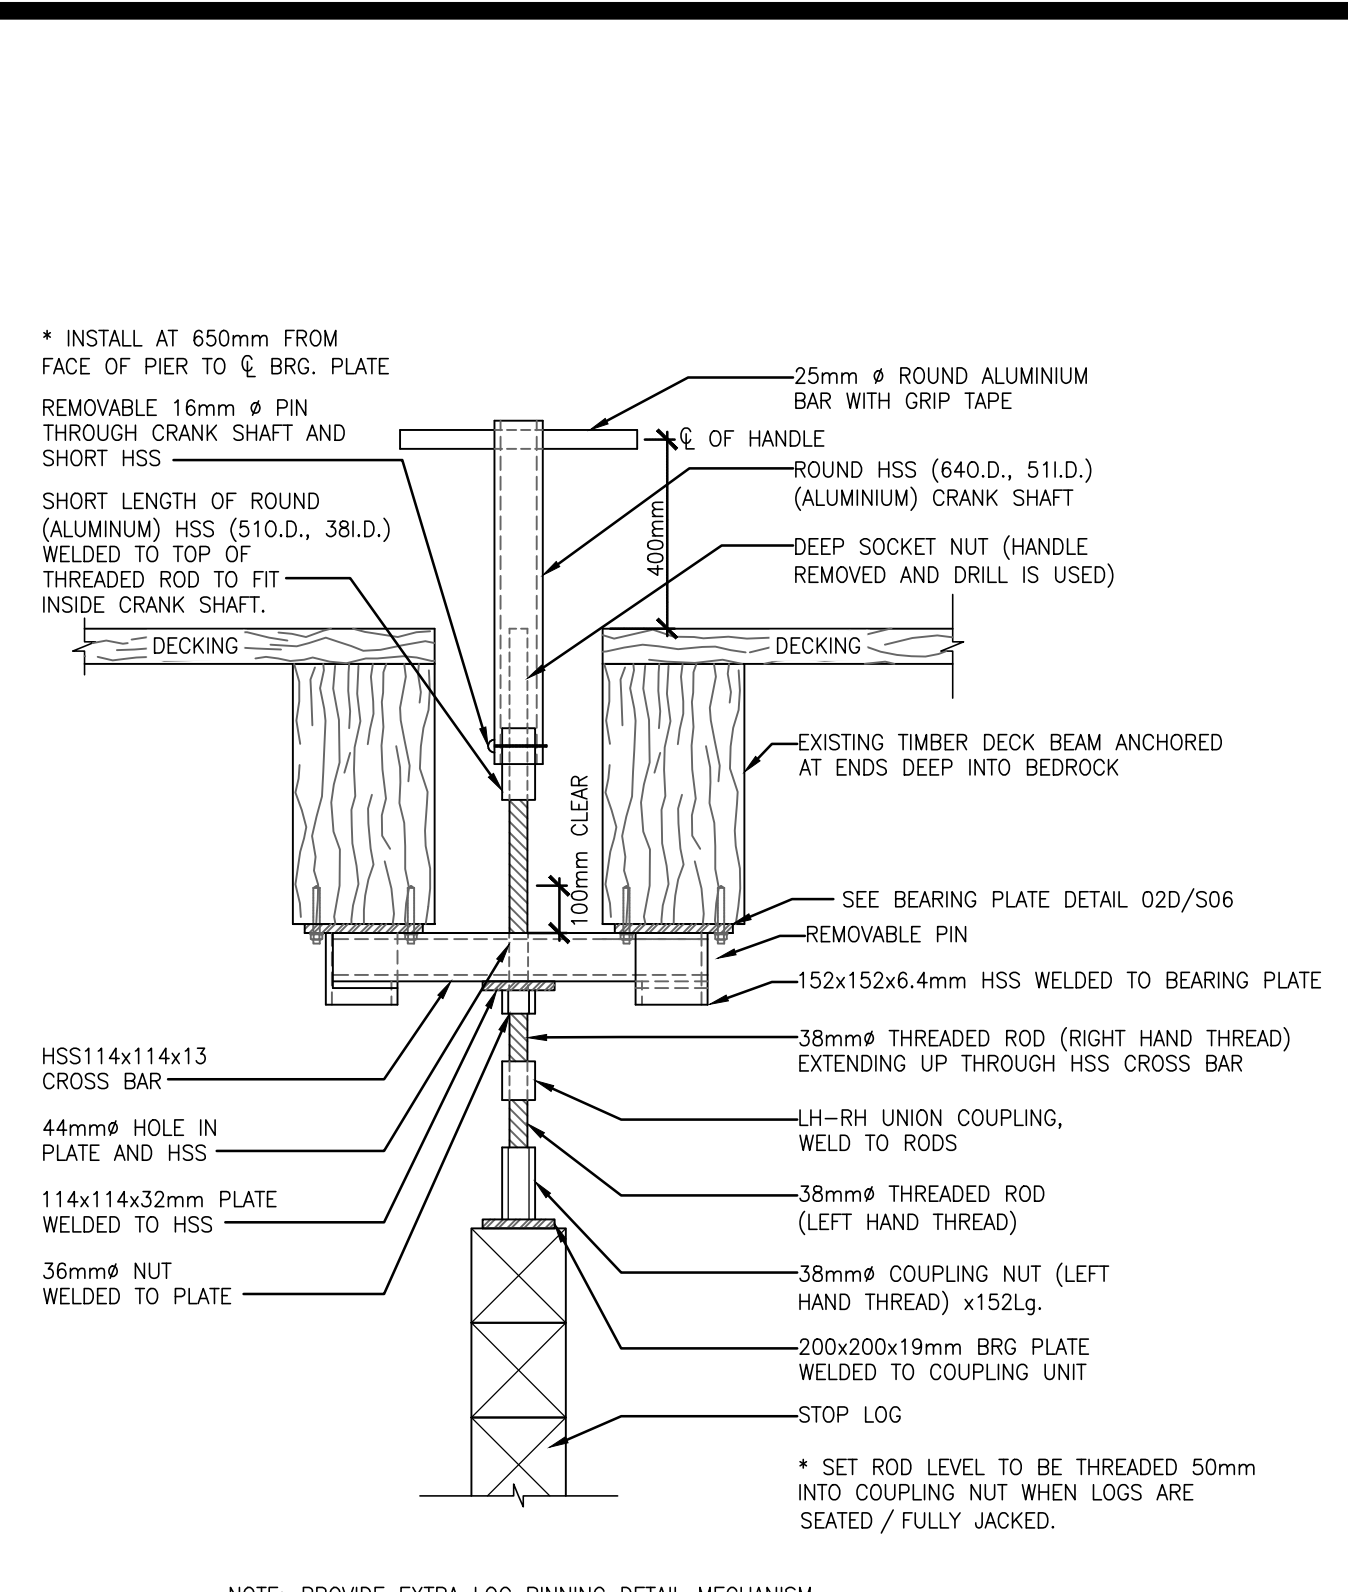


LOG PINNING DETAIL
SCALE: NTS

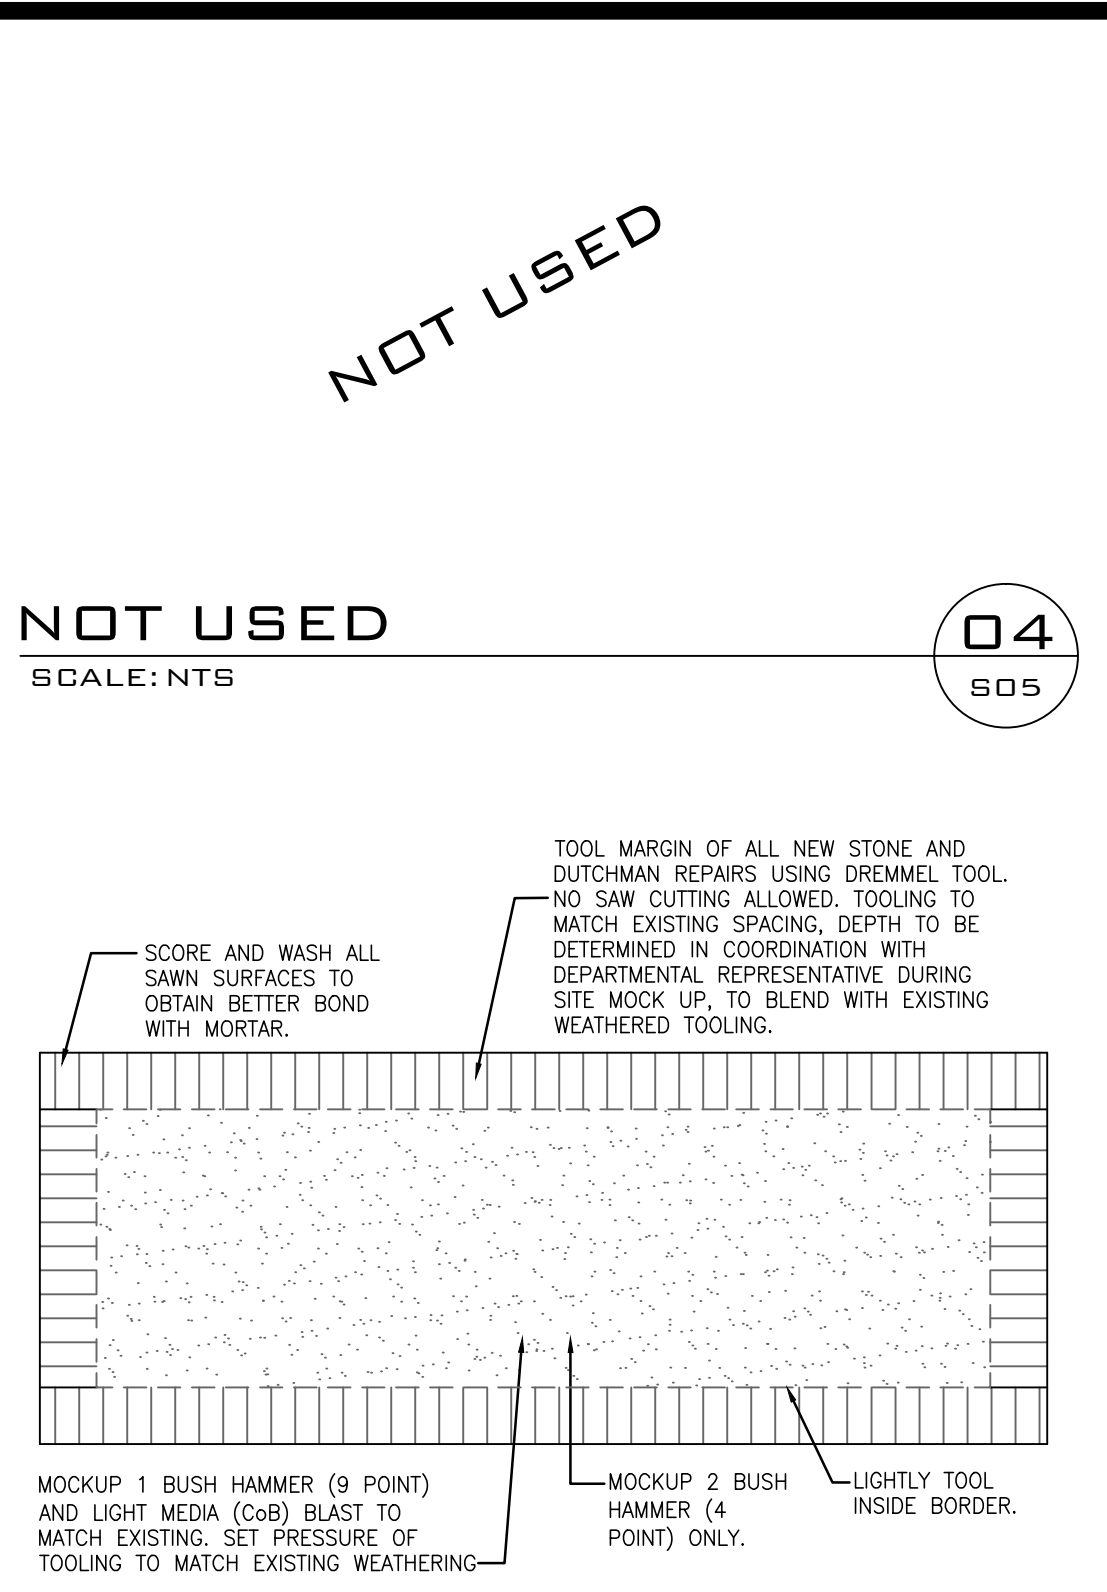


STONE EDGE FINISH
SCALE: NTS

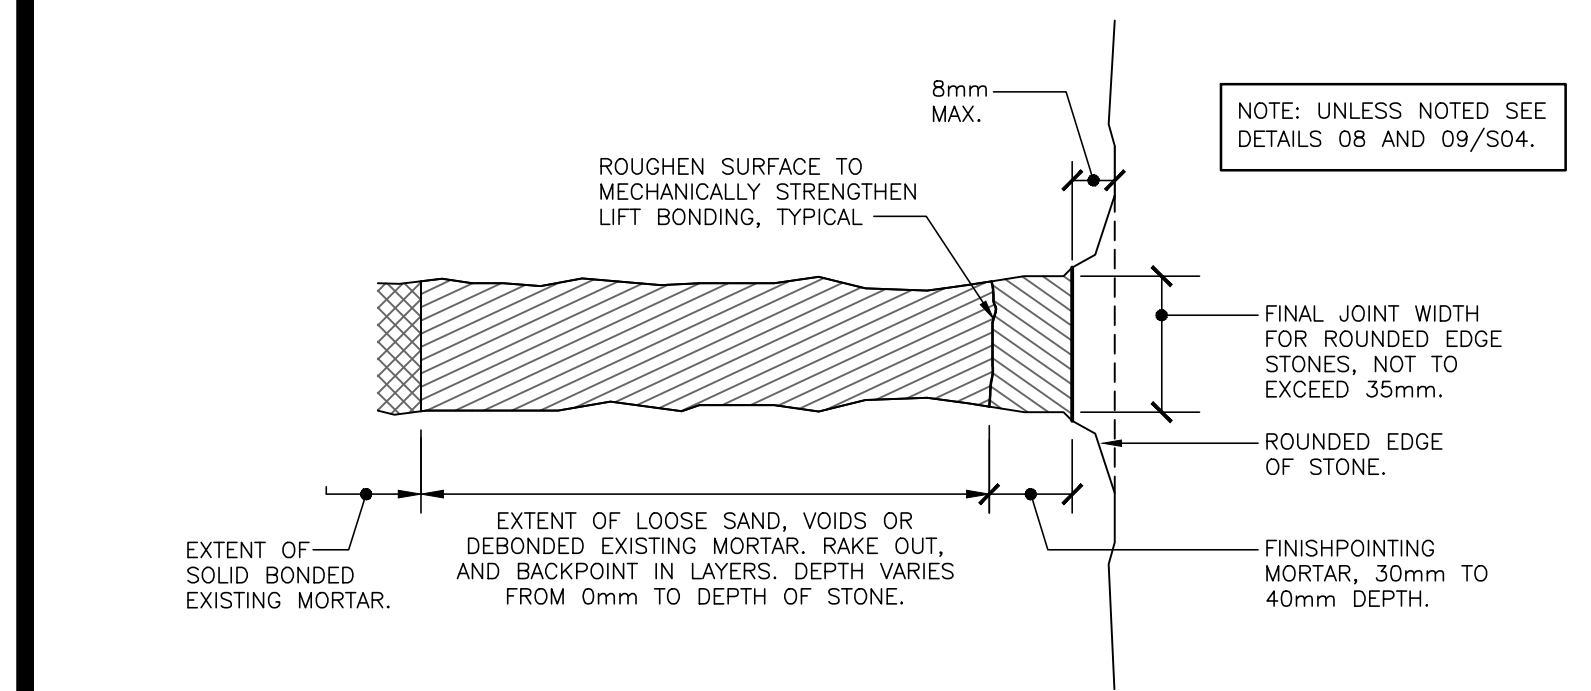


JOINT TREATMENT AT LOCATIONS WHERE STONE EDGES ARE ROUNDED
SCALE: NTS

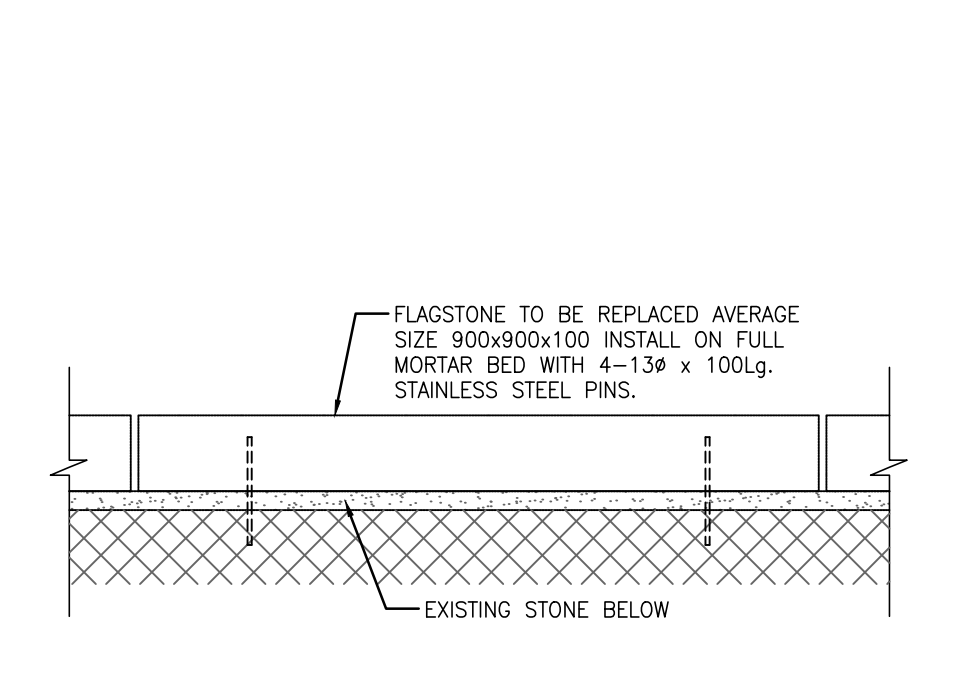


LOCK FLOOR FLAGSTONE REPLACEMENT DETAIL
SCALE: NTS

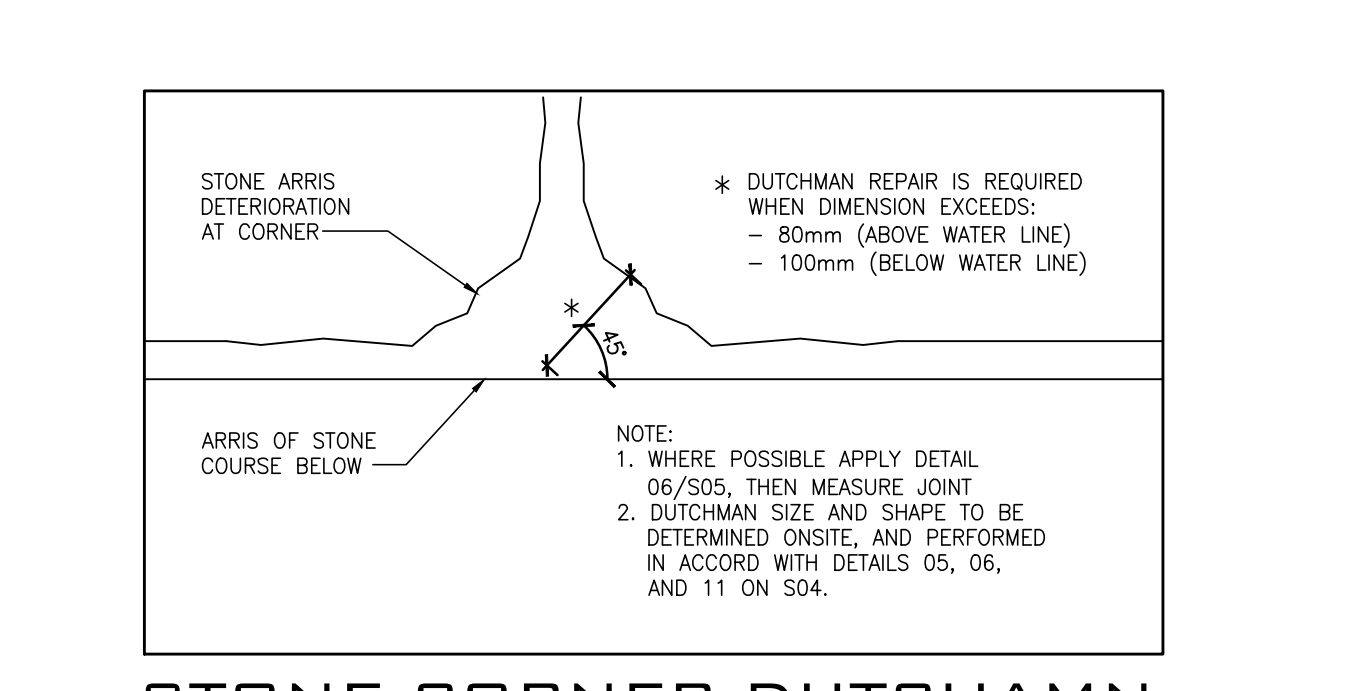


STONE CORNER DUTCHMAN REPAIR QUALIFICATION - ELEVATION
SCALE: NTS

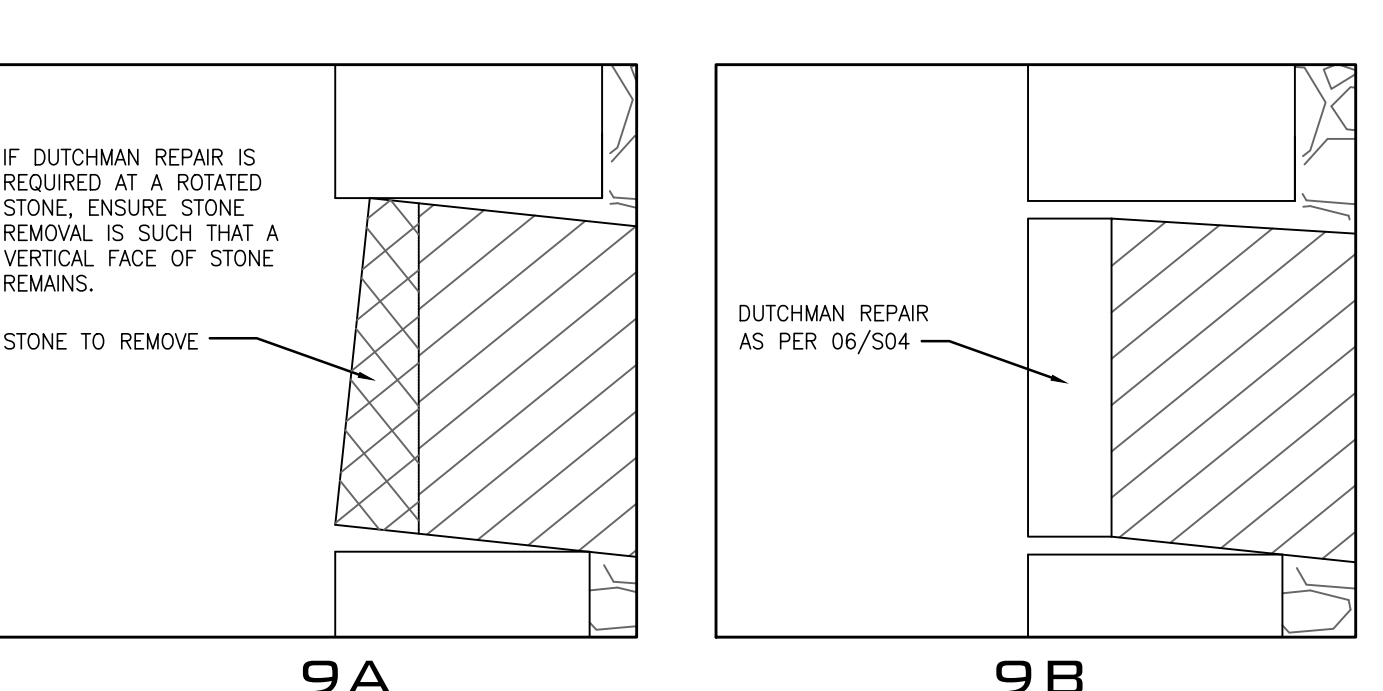


DUTCHMAN AT ROTATED STONES
SCALE: NTS

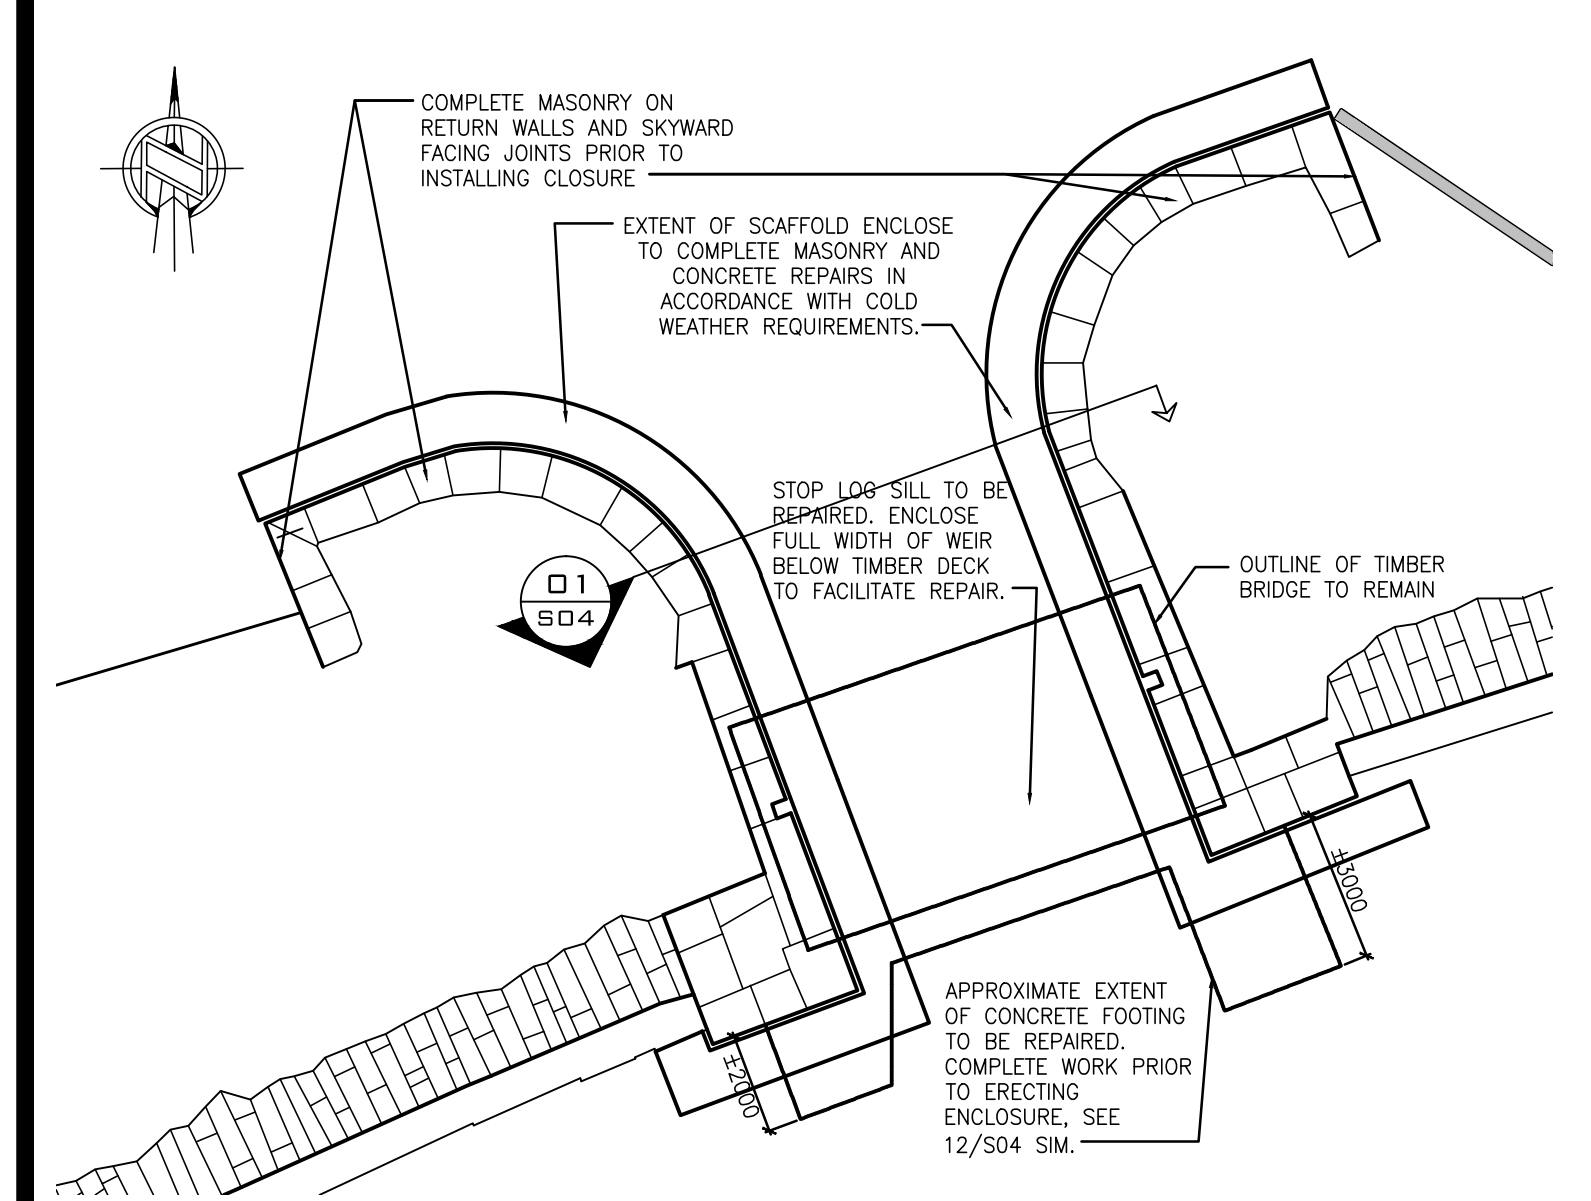

COLD WEATHER - ENCLOSURE PLAN
SCALE: NTS

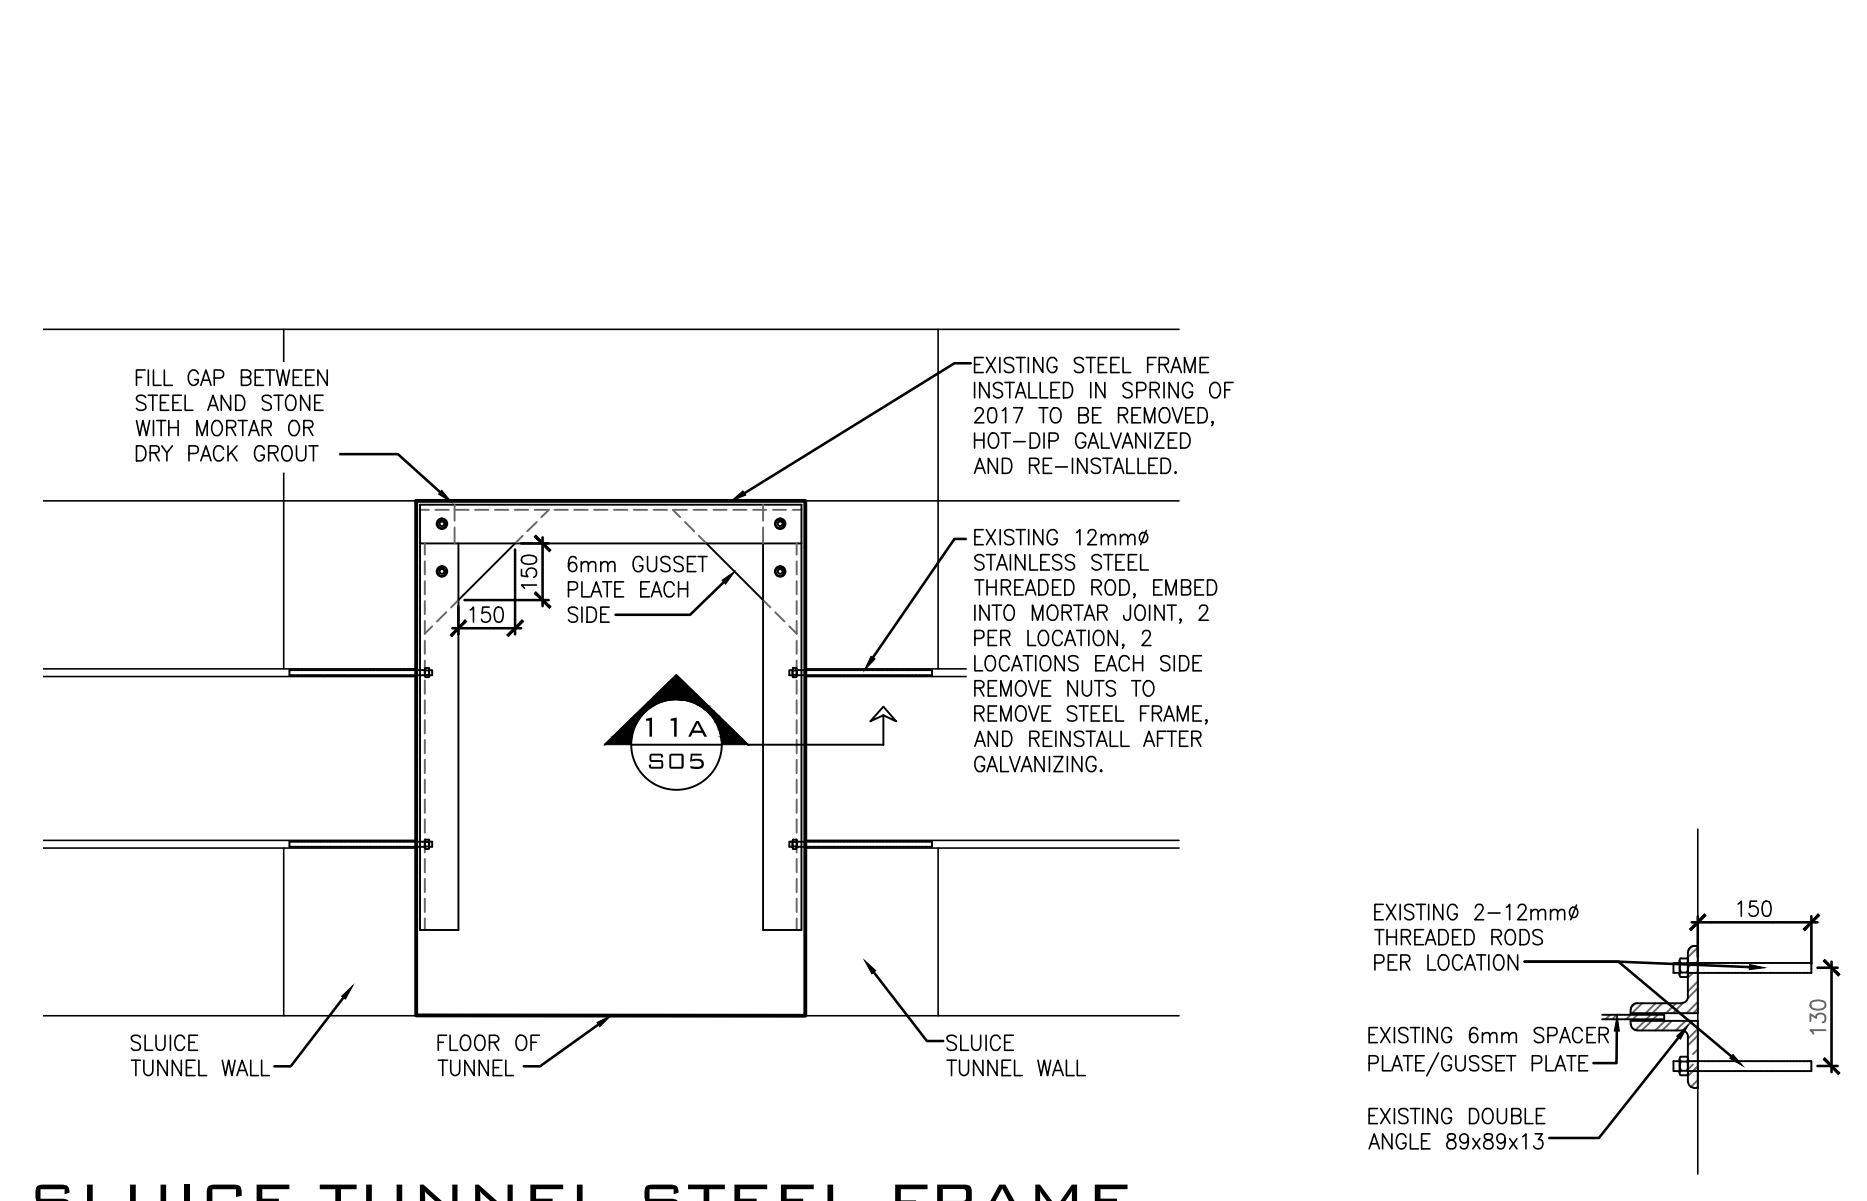

SLUICE TUNNEL STEEL FRAME GALVANIZING
SCALE: NTS

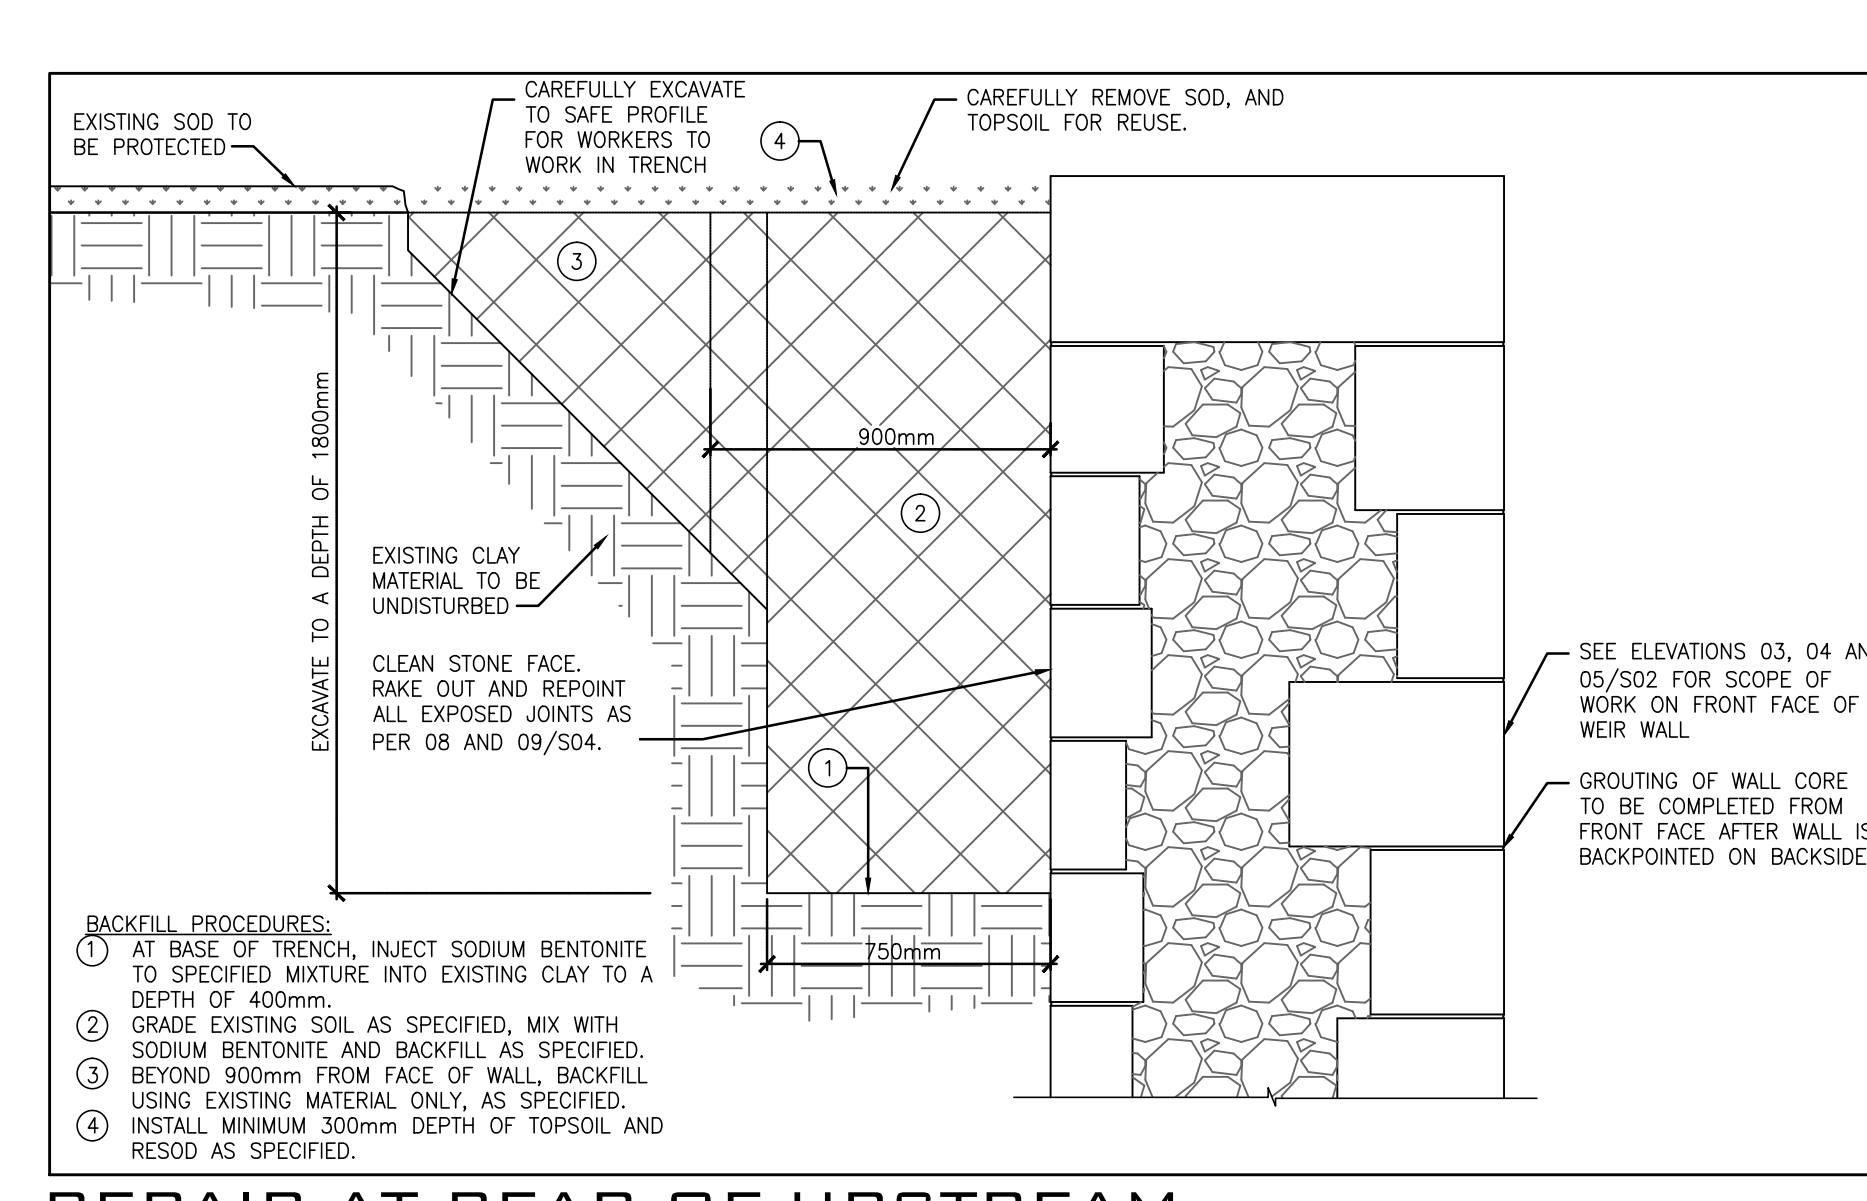

REPAIR AT REAR OF UPSTREAM WEIR WALLS
SCALE: NTS

NOT USED

NOT USED SCALE: NTS

NOT USED SCALE: NTS

NOT USED SCALE: NTS

NOT USED SCALE: NTS

NOT USED SCALE: NTS

NOT USED SCALE: NTS

NOT USED SCALE: NTS

NOT USED SCALE: NTS

NOT USED SCALE: NTS

NOT USED SCALE: NTS

NOT USED SCALE: NTS

NOT USED SCALE: NTS

NOT USED SCALE: NTS

NOT USED SCALE: NTS

NOT USED SCALE: NTS

NOT USED SCALE: NTS