




SUGGESTED SCAFFOLD - AT WEIR WALLS
SCALE: 1:75

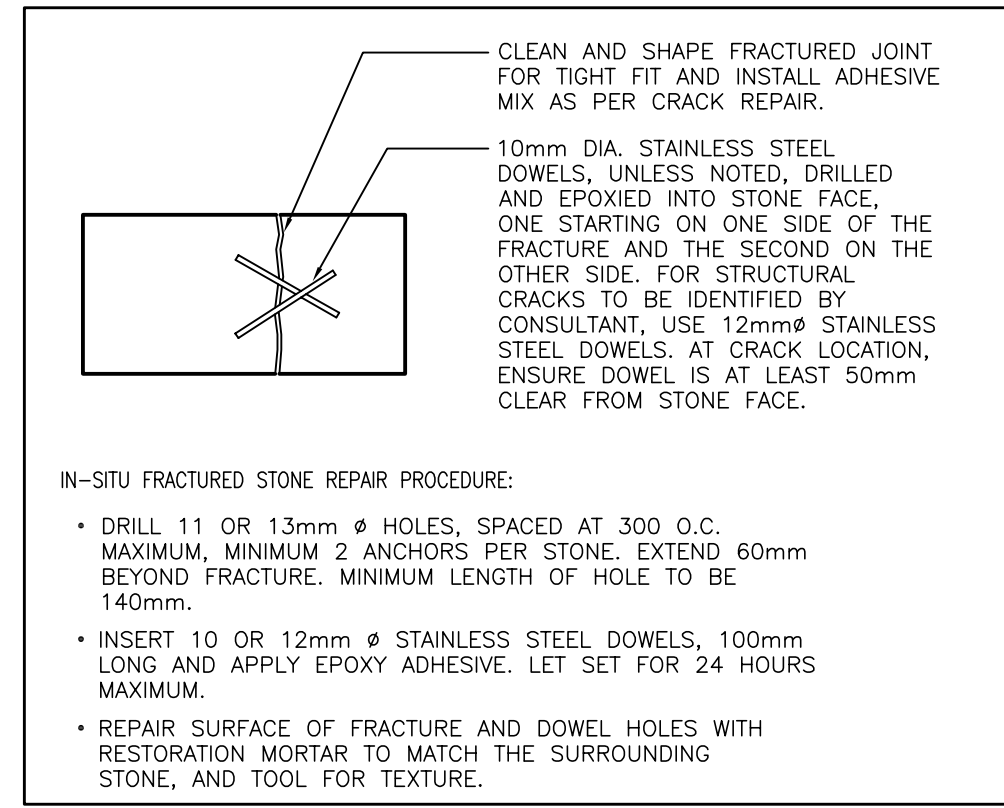


IN-SITU FRACTURED STONE REPAIR
SCALE: NTS

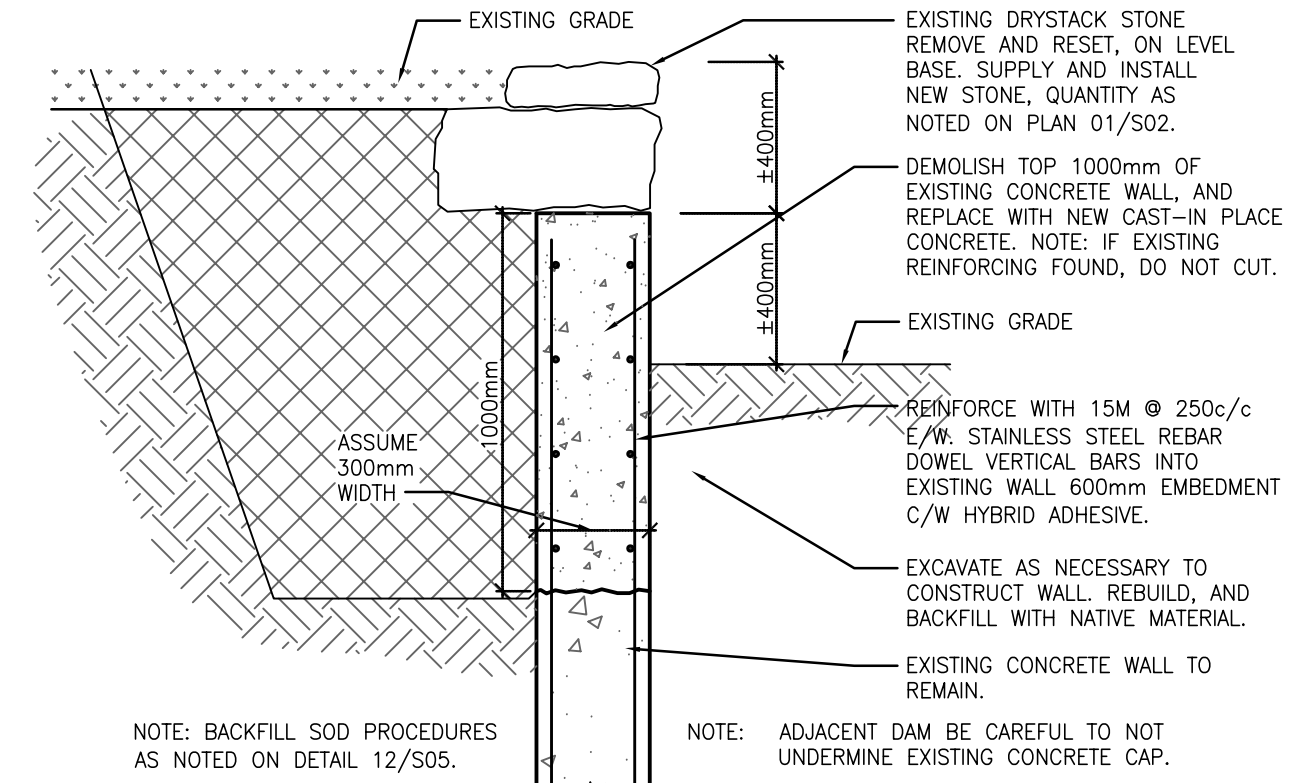


CONCRETE RETAINING WALL REPAIR
SCALE: NTS

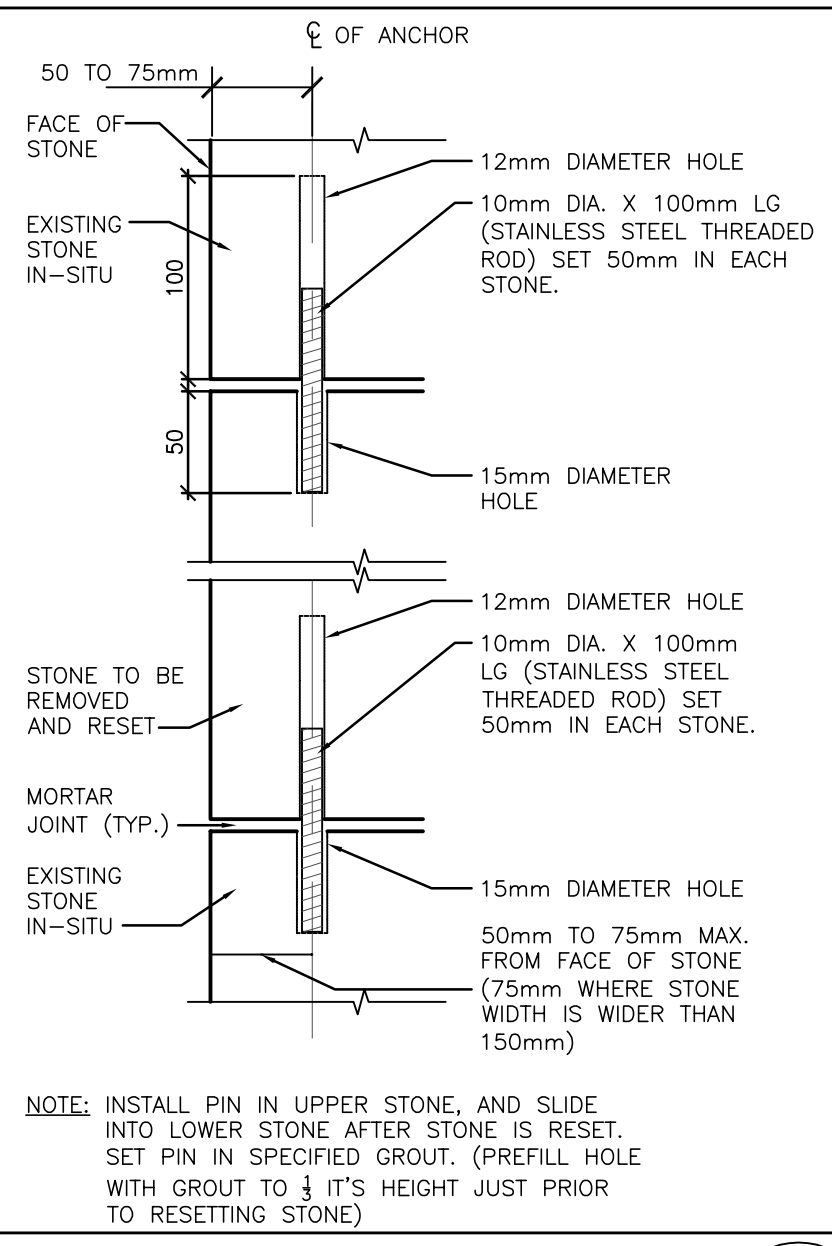


TYPICAL PIN DETAIL
SCALE: NTS

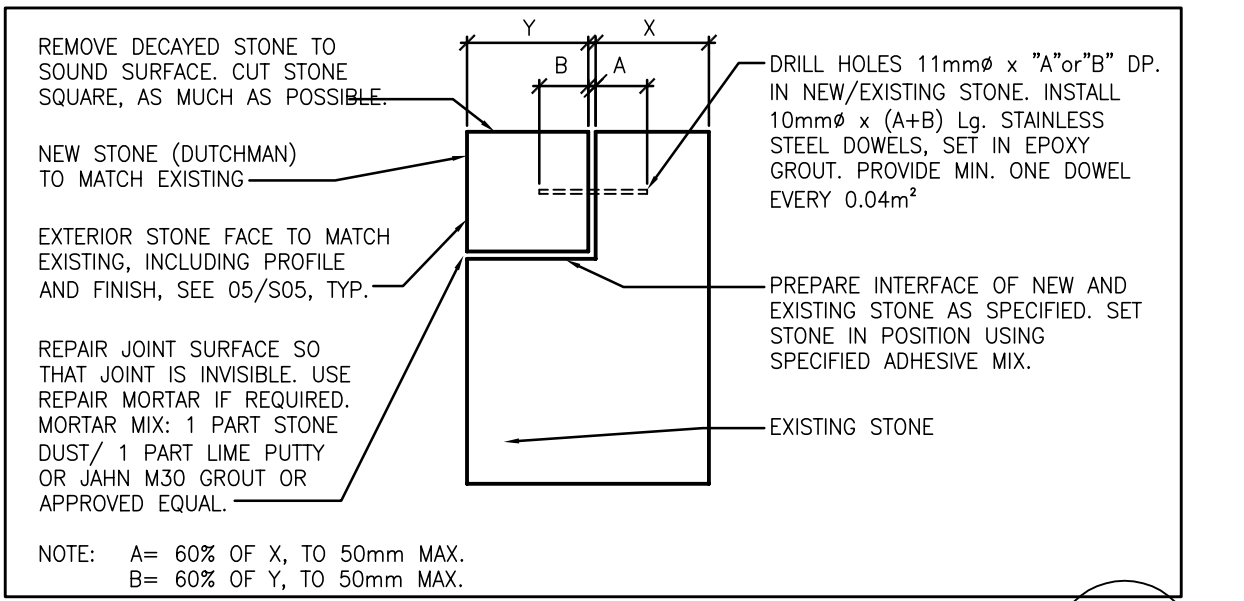


DUTCHMAN REPAIR (SMALL)
SCALE: NTS

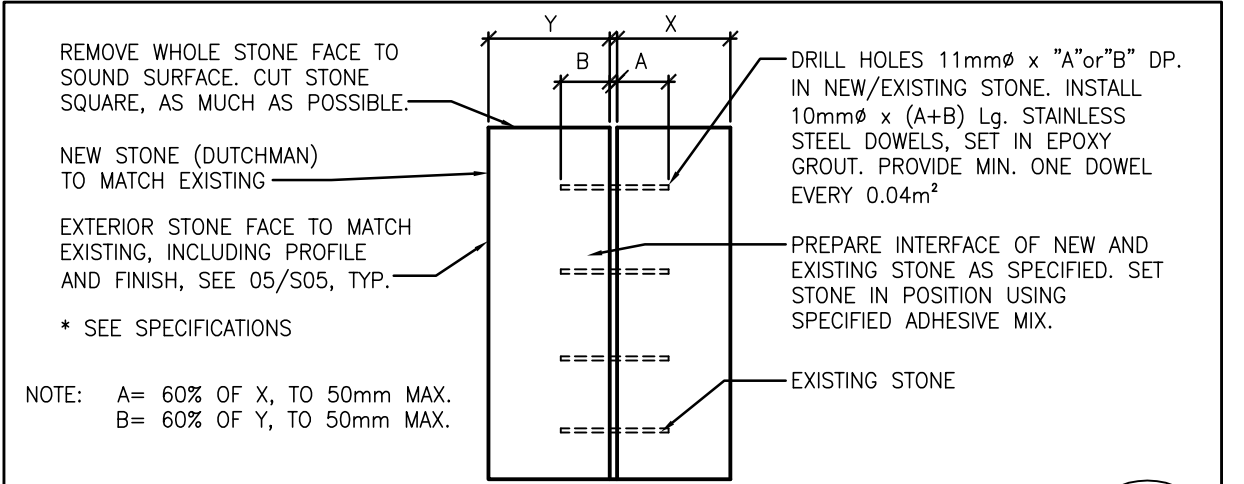


DUTCHMAN REPAIR (LARGE)
SCALE: NTS

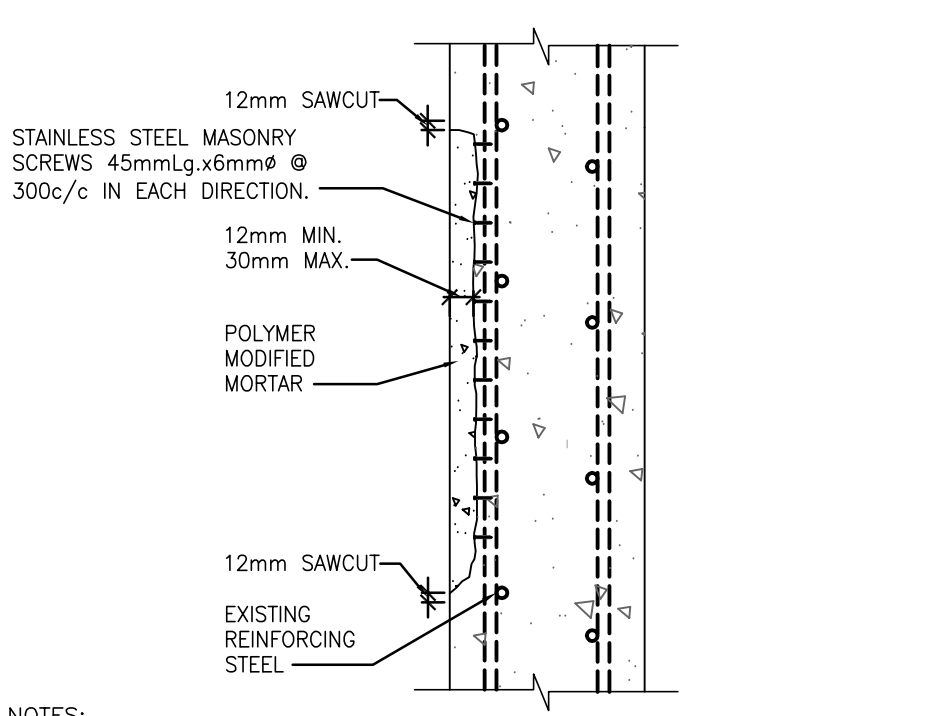


SHALLOW CONCRETE REPAIR
SCALE: NTS

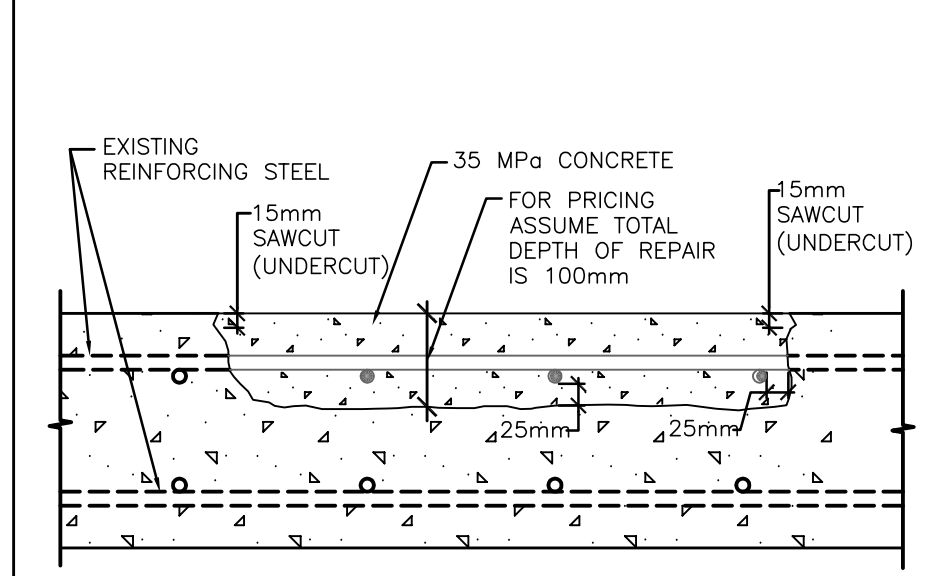


DEEP CONCRETE REPAIR
SCALE: NTS

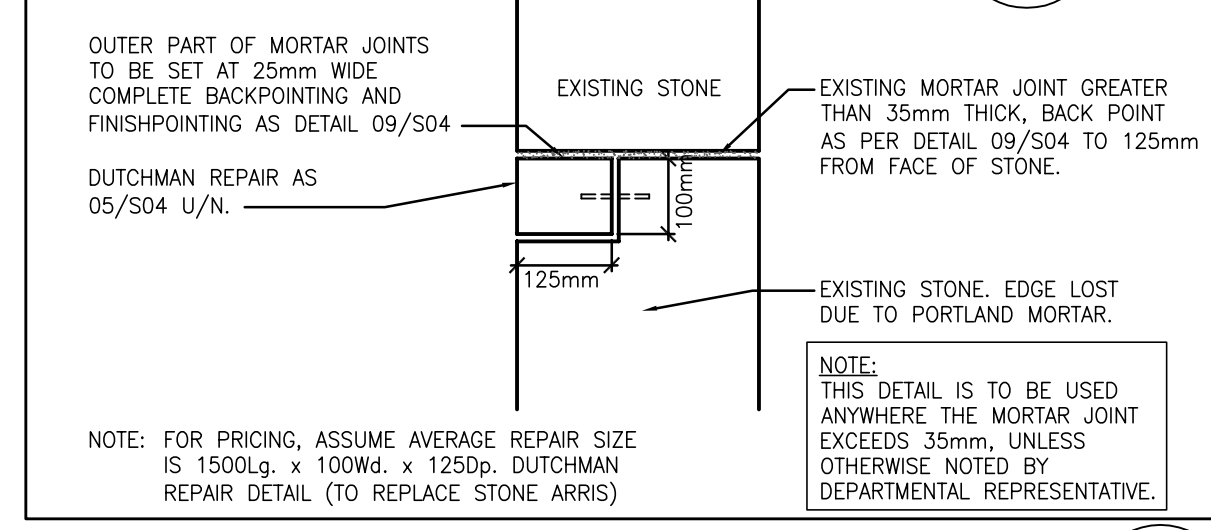


DUTCHMAN REPAIR (EDGE)
SCALE: NTS

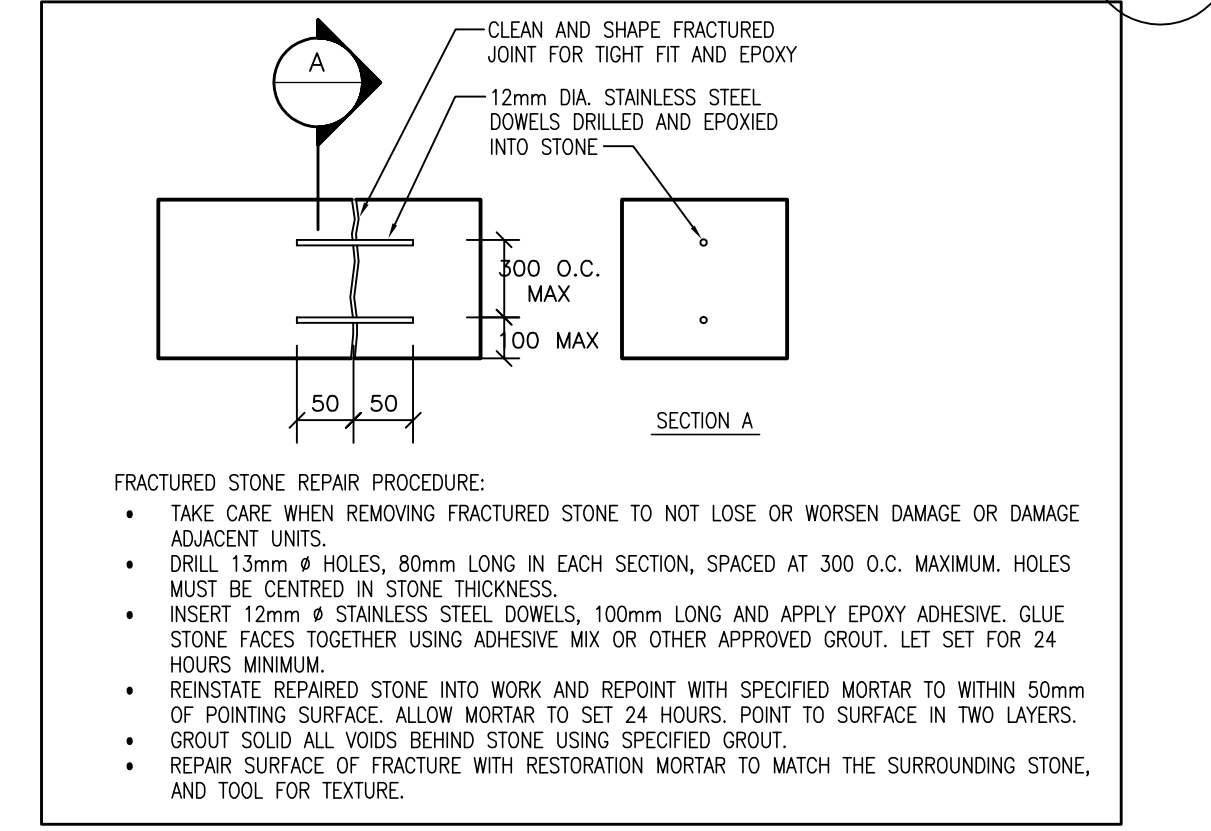


REPAIR OF FRACTURED STONE (WHERE STONE REMOVED)
SCALE: NTS

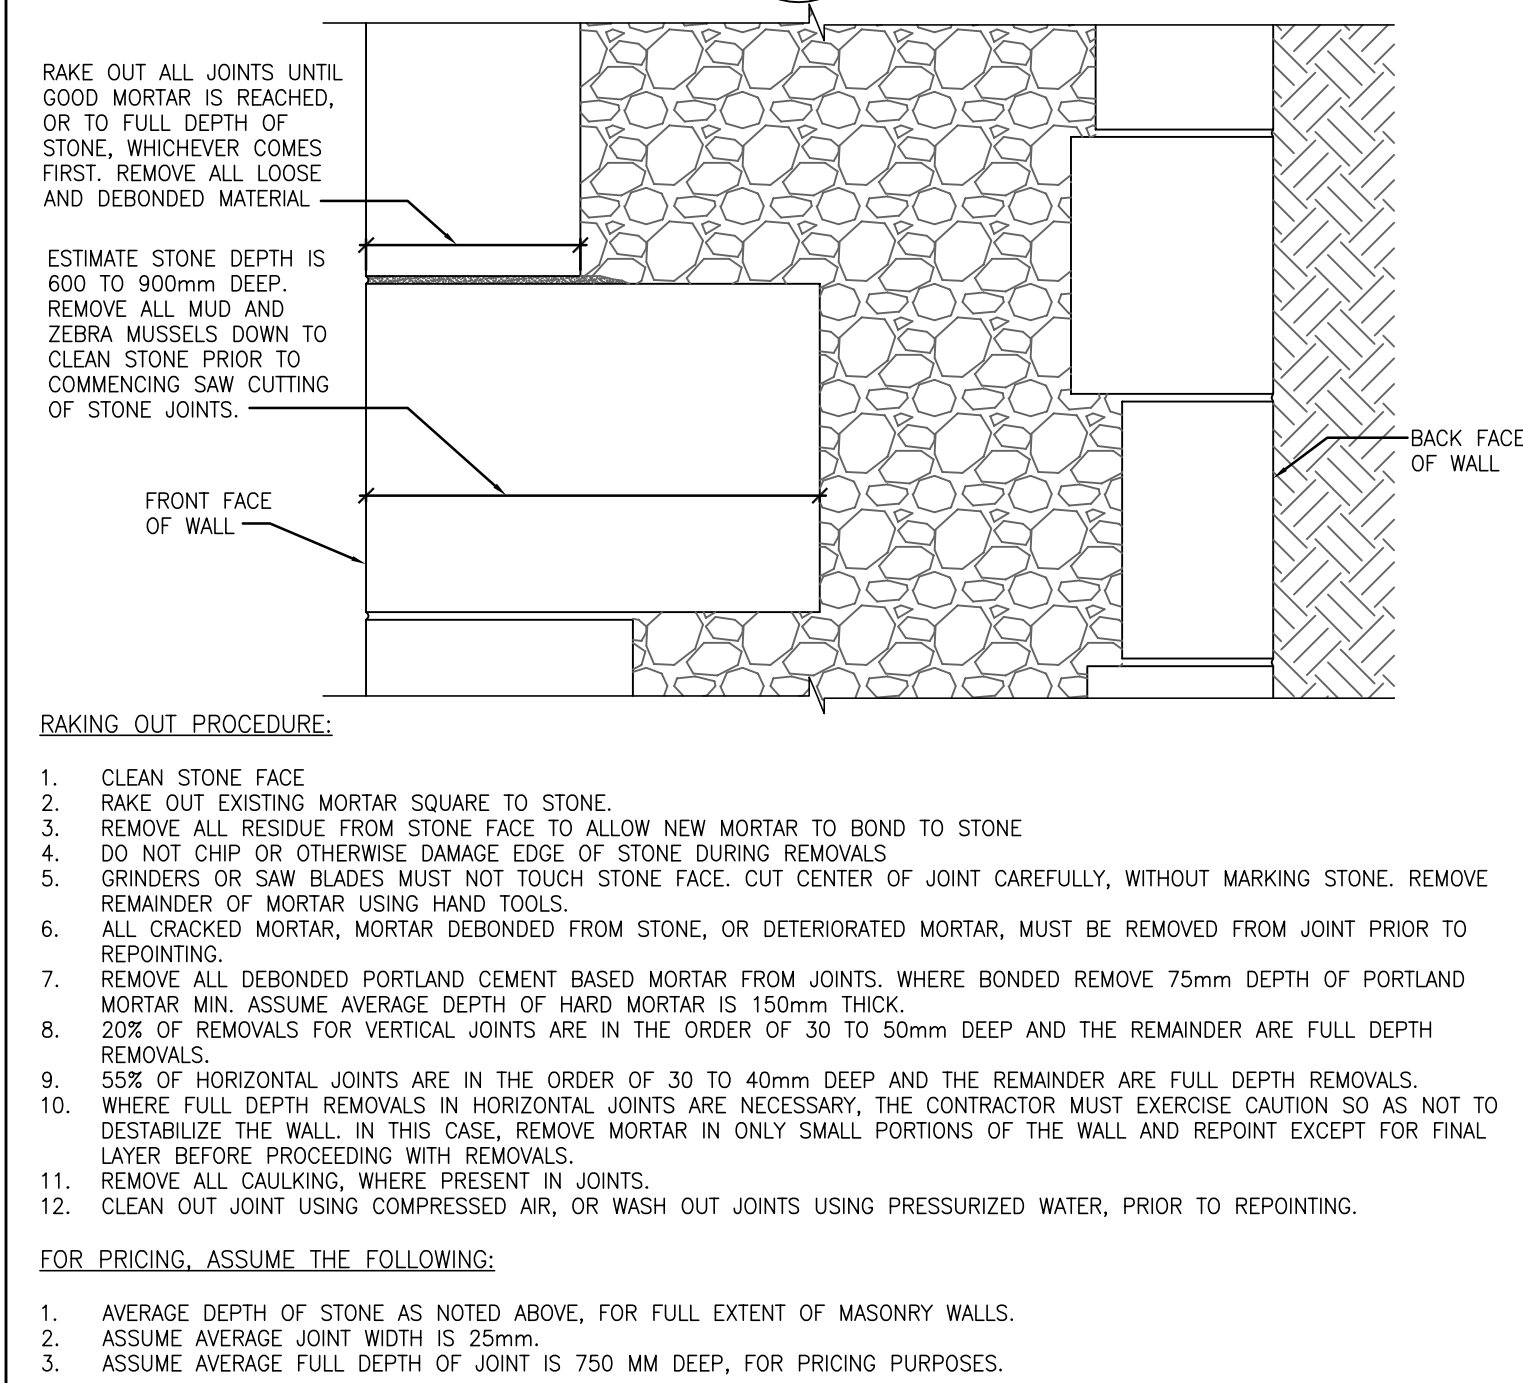

TYPICAL RAKING OUT DETAIL
SCALE: NTS

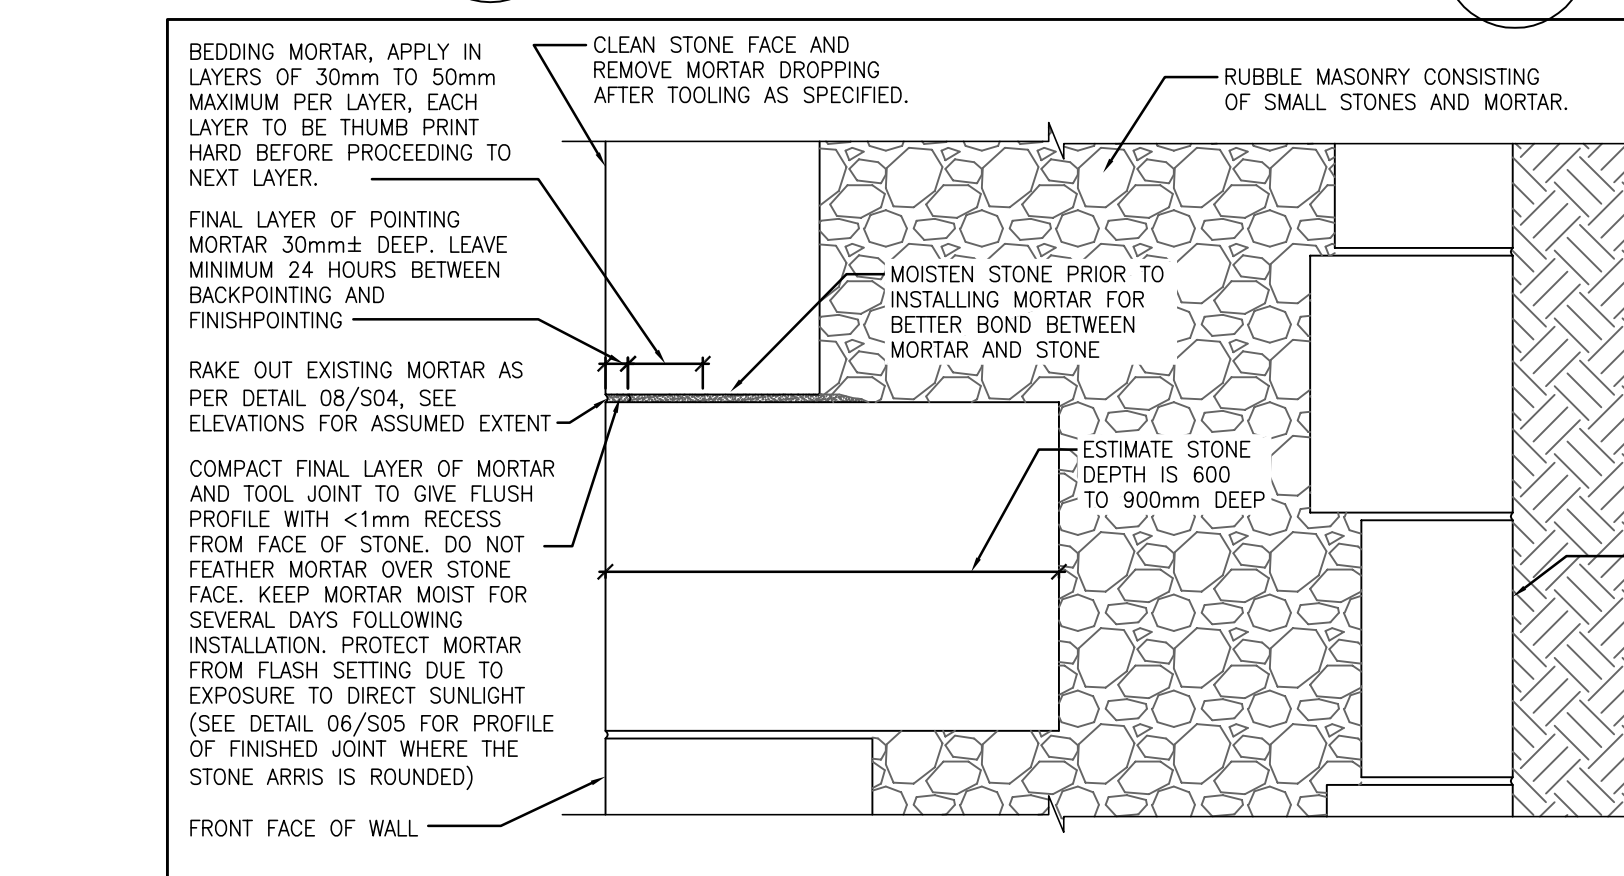

TYPICAL REPOINTING DETAIL
SCALE: NTS

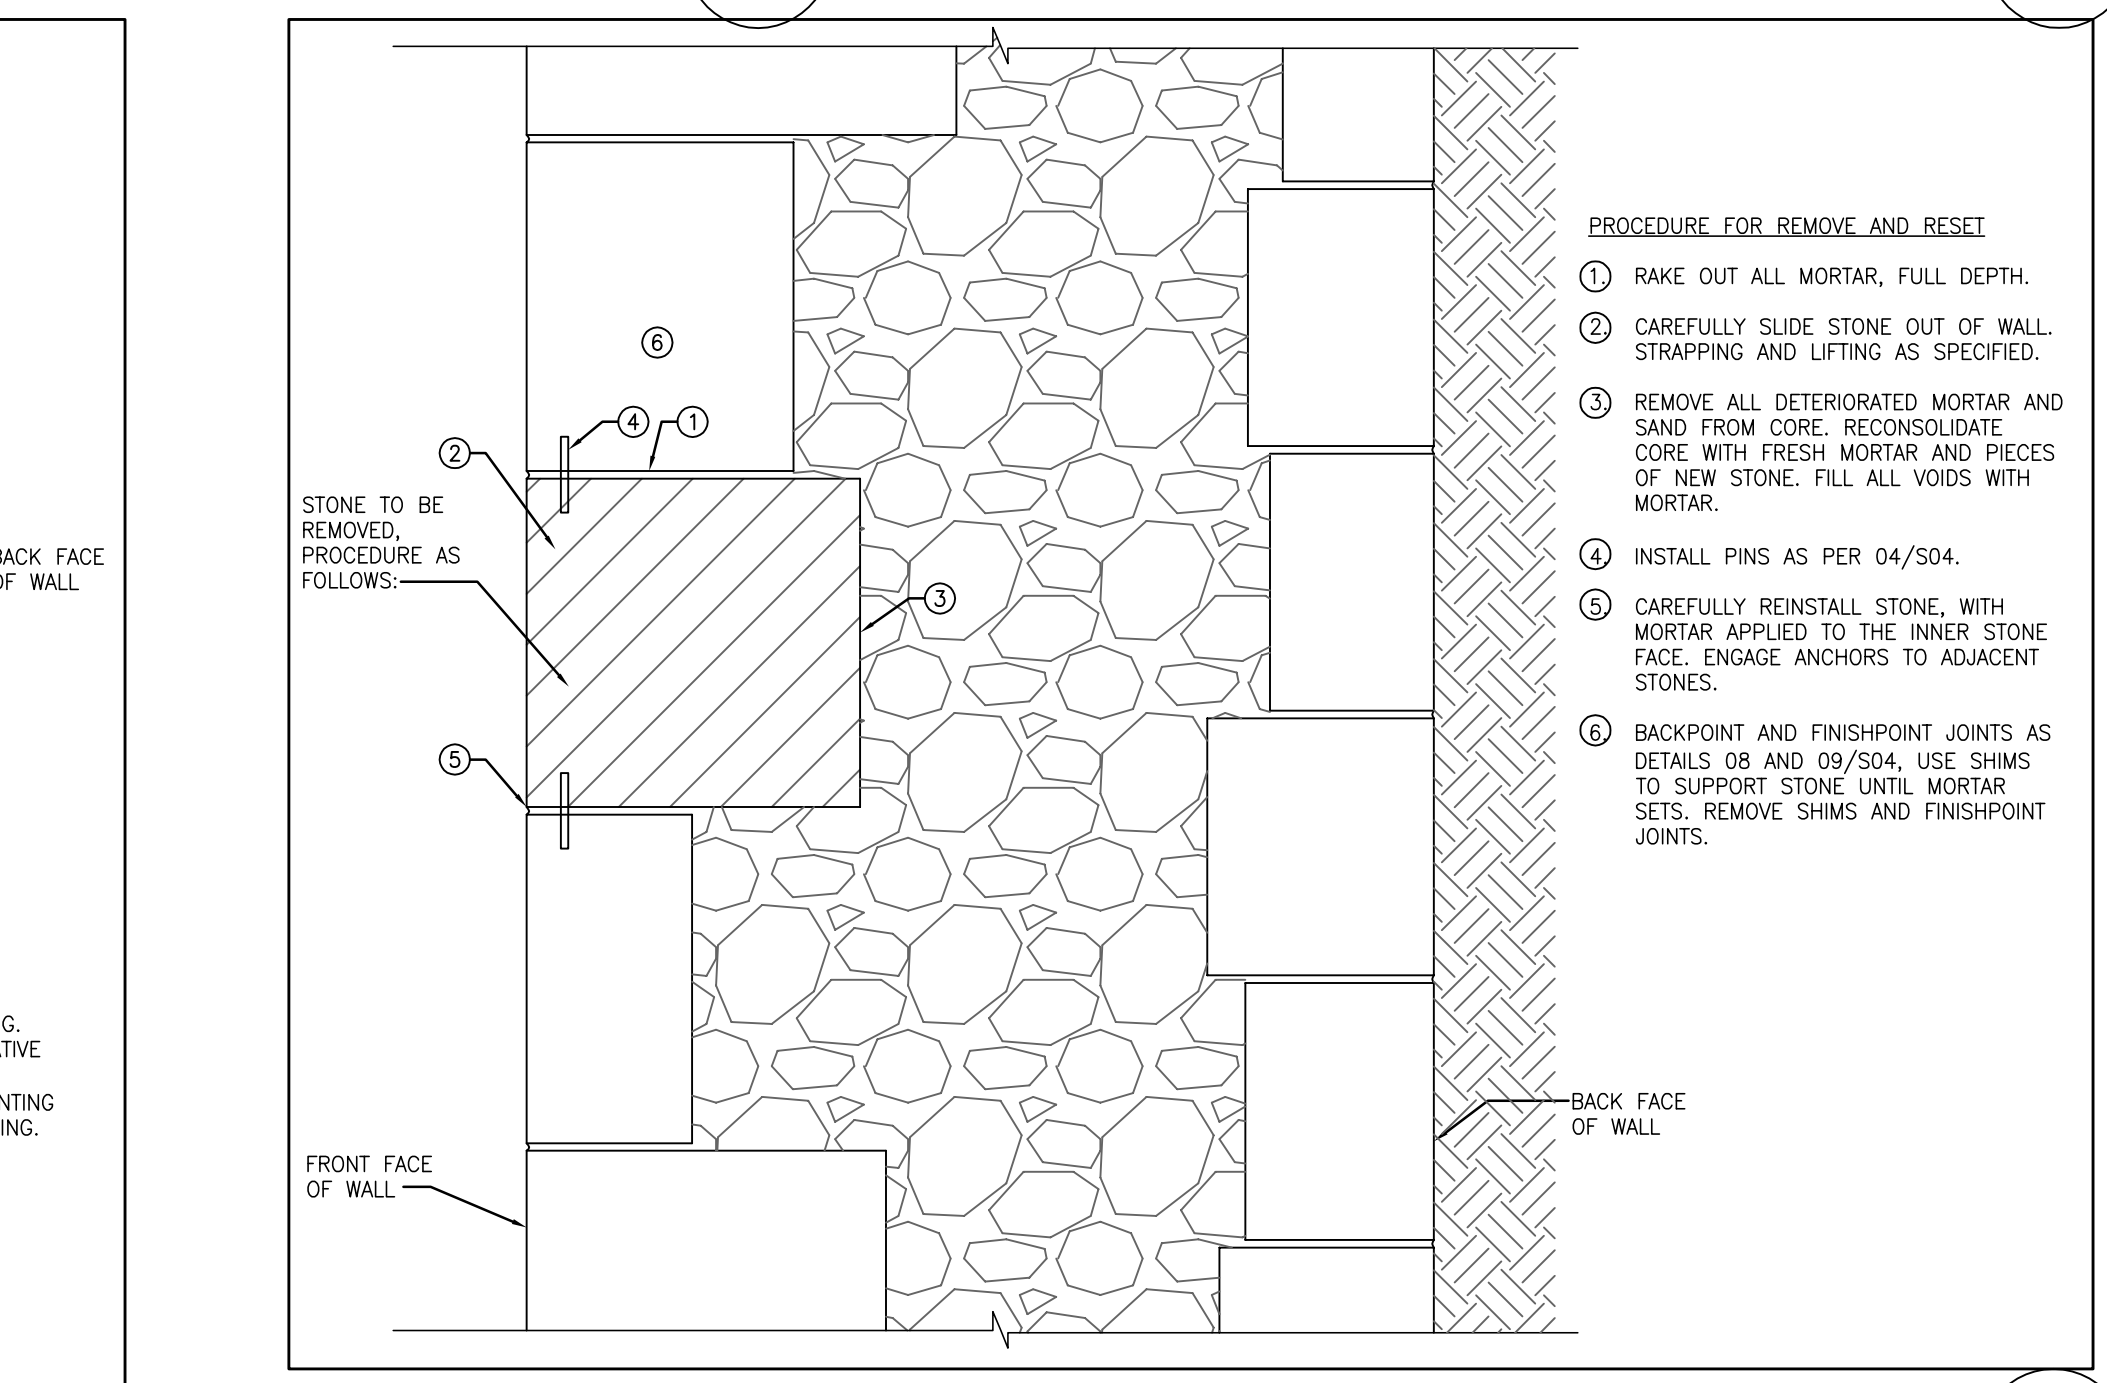

STONE REMOVAL AND RESETTING DETAIL
SCALE: NTS

Parcs Canada Parks Canada

Canada

JOHN G. COOKE & ASSOCIATES LTD. ENGINEERS
17 FITZGERALD ROAD SUITE 200 OTTAWA, ONT. K2H 9G1
(613) 226-8718 FAX (613) 226-7424
E-MAIL mailbox@jgcooke.com WEB SITE www.jgcooke.com

patersongroup consulting engineers

154 Colonnade Road South
Ottawa, Ontario K2E 7J5
Tel: (613) 226-7381 Fax: (613) 226-6344

15174A-S04	DRAWING 5 OF 7			
DRAWING NO.	DRAWING NAME			
REFERENCE DRAWINGS				
1	2017/08/25	ISSUED FOR BID	C.P.	P.C.
NO.	DATE	DESCRIPTION	Drawn by	Approved
REVISIONS				
A	A	Detail number	A Numero de detail	
B	B	Sheet number	B Sur feuille numero	
Linear dimensions in millimeters		Dimensions lineaires en millimetres		

LICENSED PROFESSIONAL ENGINEER
N. S. JONES
100176519
AUG 25, 17
PROVINCE OF ONTARIO

LICENSED PROFESSIONAL ENGINEER
J.G. COOKE
AUG 25, 17
PROVINCE OF ONTARIO

Project title / Titre du projet
WEIR - EDMOND'S LOCK MASONRY REHABILITATION

Drawing title / Titre du dessin
SECTIONS AND DETAILS

Plot Scale / Echelle
1:1 (Arch D 24x36 Plot Size)

Drawn by / Dessine par C.P.	Date 2017/05/03
Field Recording by / Releve-Terminé par P.C. & J.C.	Date 2015/12/21
Approved by / Approuve par N.J.	Date 2016/06/20
Checked by / Verifie par J.C.	Date 2016/06/20
Project No./ No. du projet 15174A	Asset No.
Drawing Re No./No. du Dessin 15174A-S04-R02	Sheet No./ Feuille No. S04