

Public Works and  
Government Services  
Canada

Travaux publics et  
Services gouvernementaux  
Canada







# SPRINGHILL INSTITUTION RE-ROOFING BUILDING 5 CUMBERLAND COUNTY NOVA SCOTIA

## DRAWING LIST

- S1 EXISTING CONDITIONS PLAN AND DETAILS
- S2 ROOFING PLAN, SECTIONS AND DETAILS
- S3 ROOFING SECTIONS AND DETAILS
- S4 ROOFING SECTIONS AND DETAILS

PROJECT NO. R.084537.001

Canada

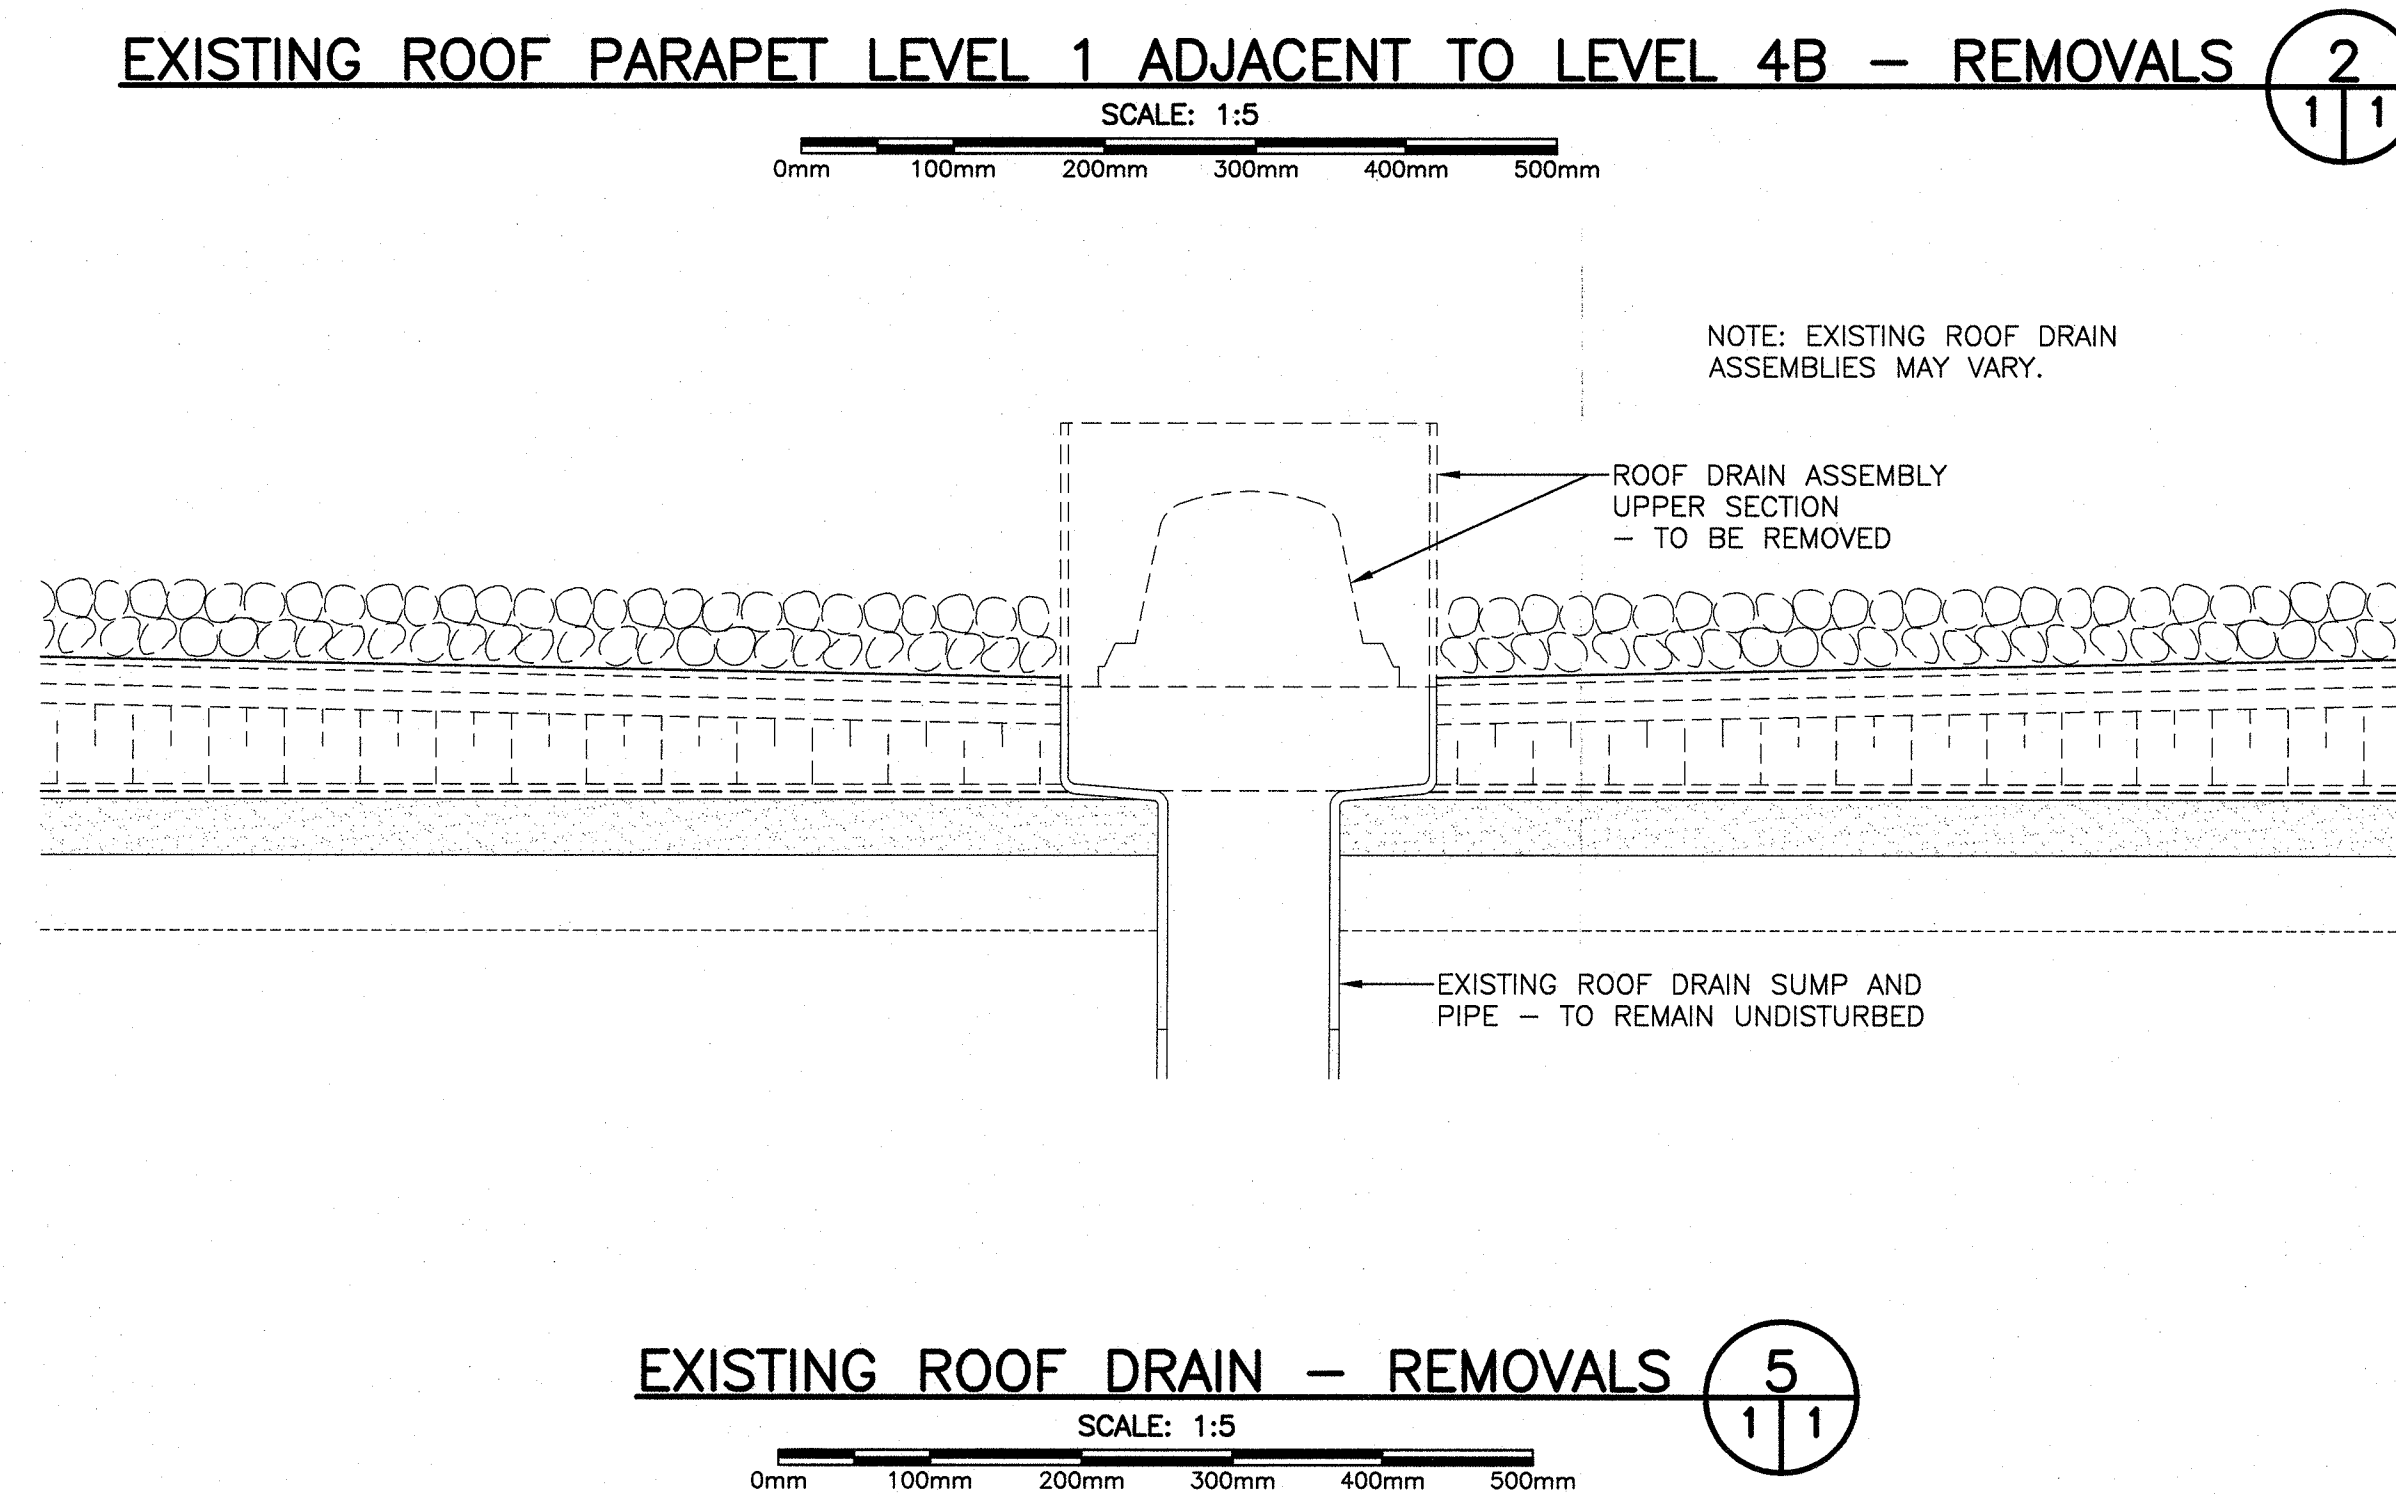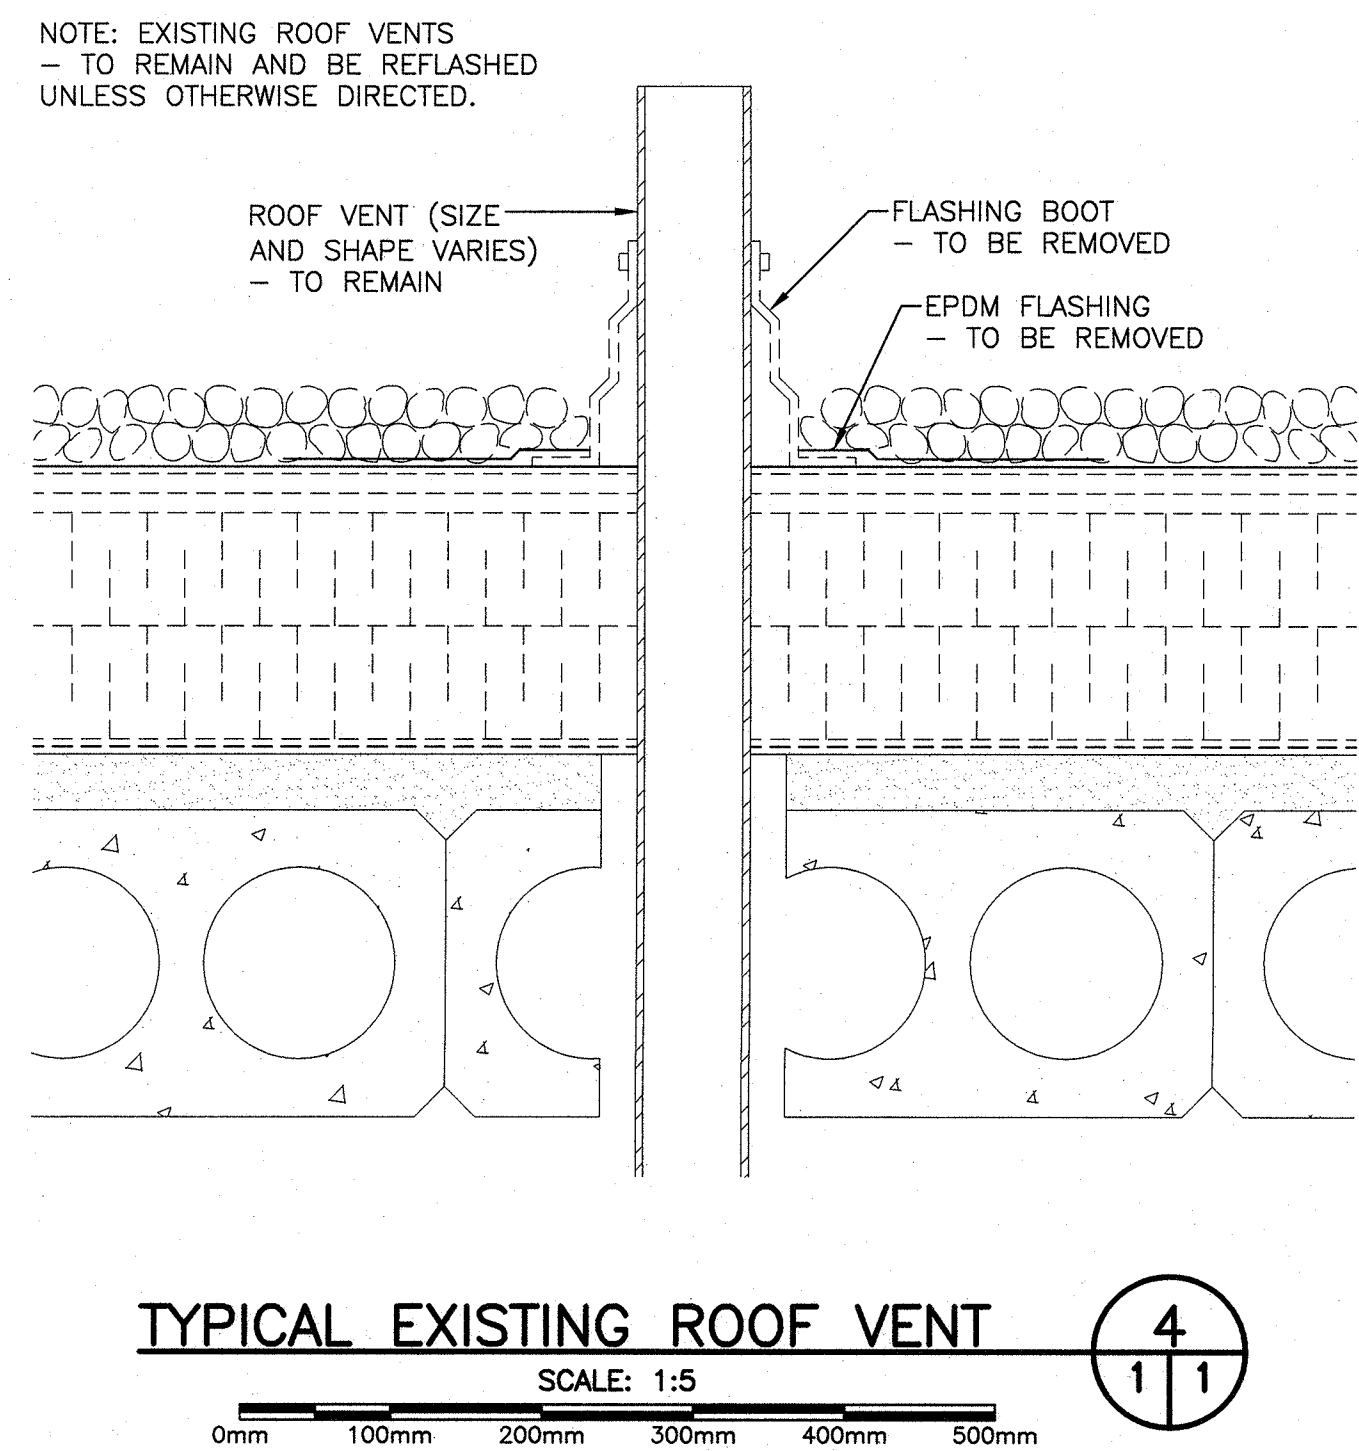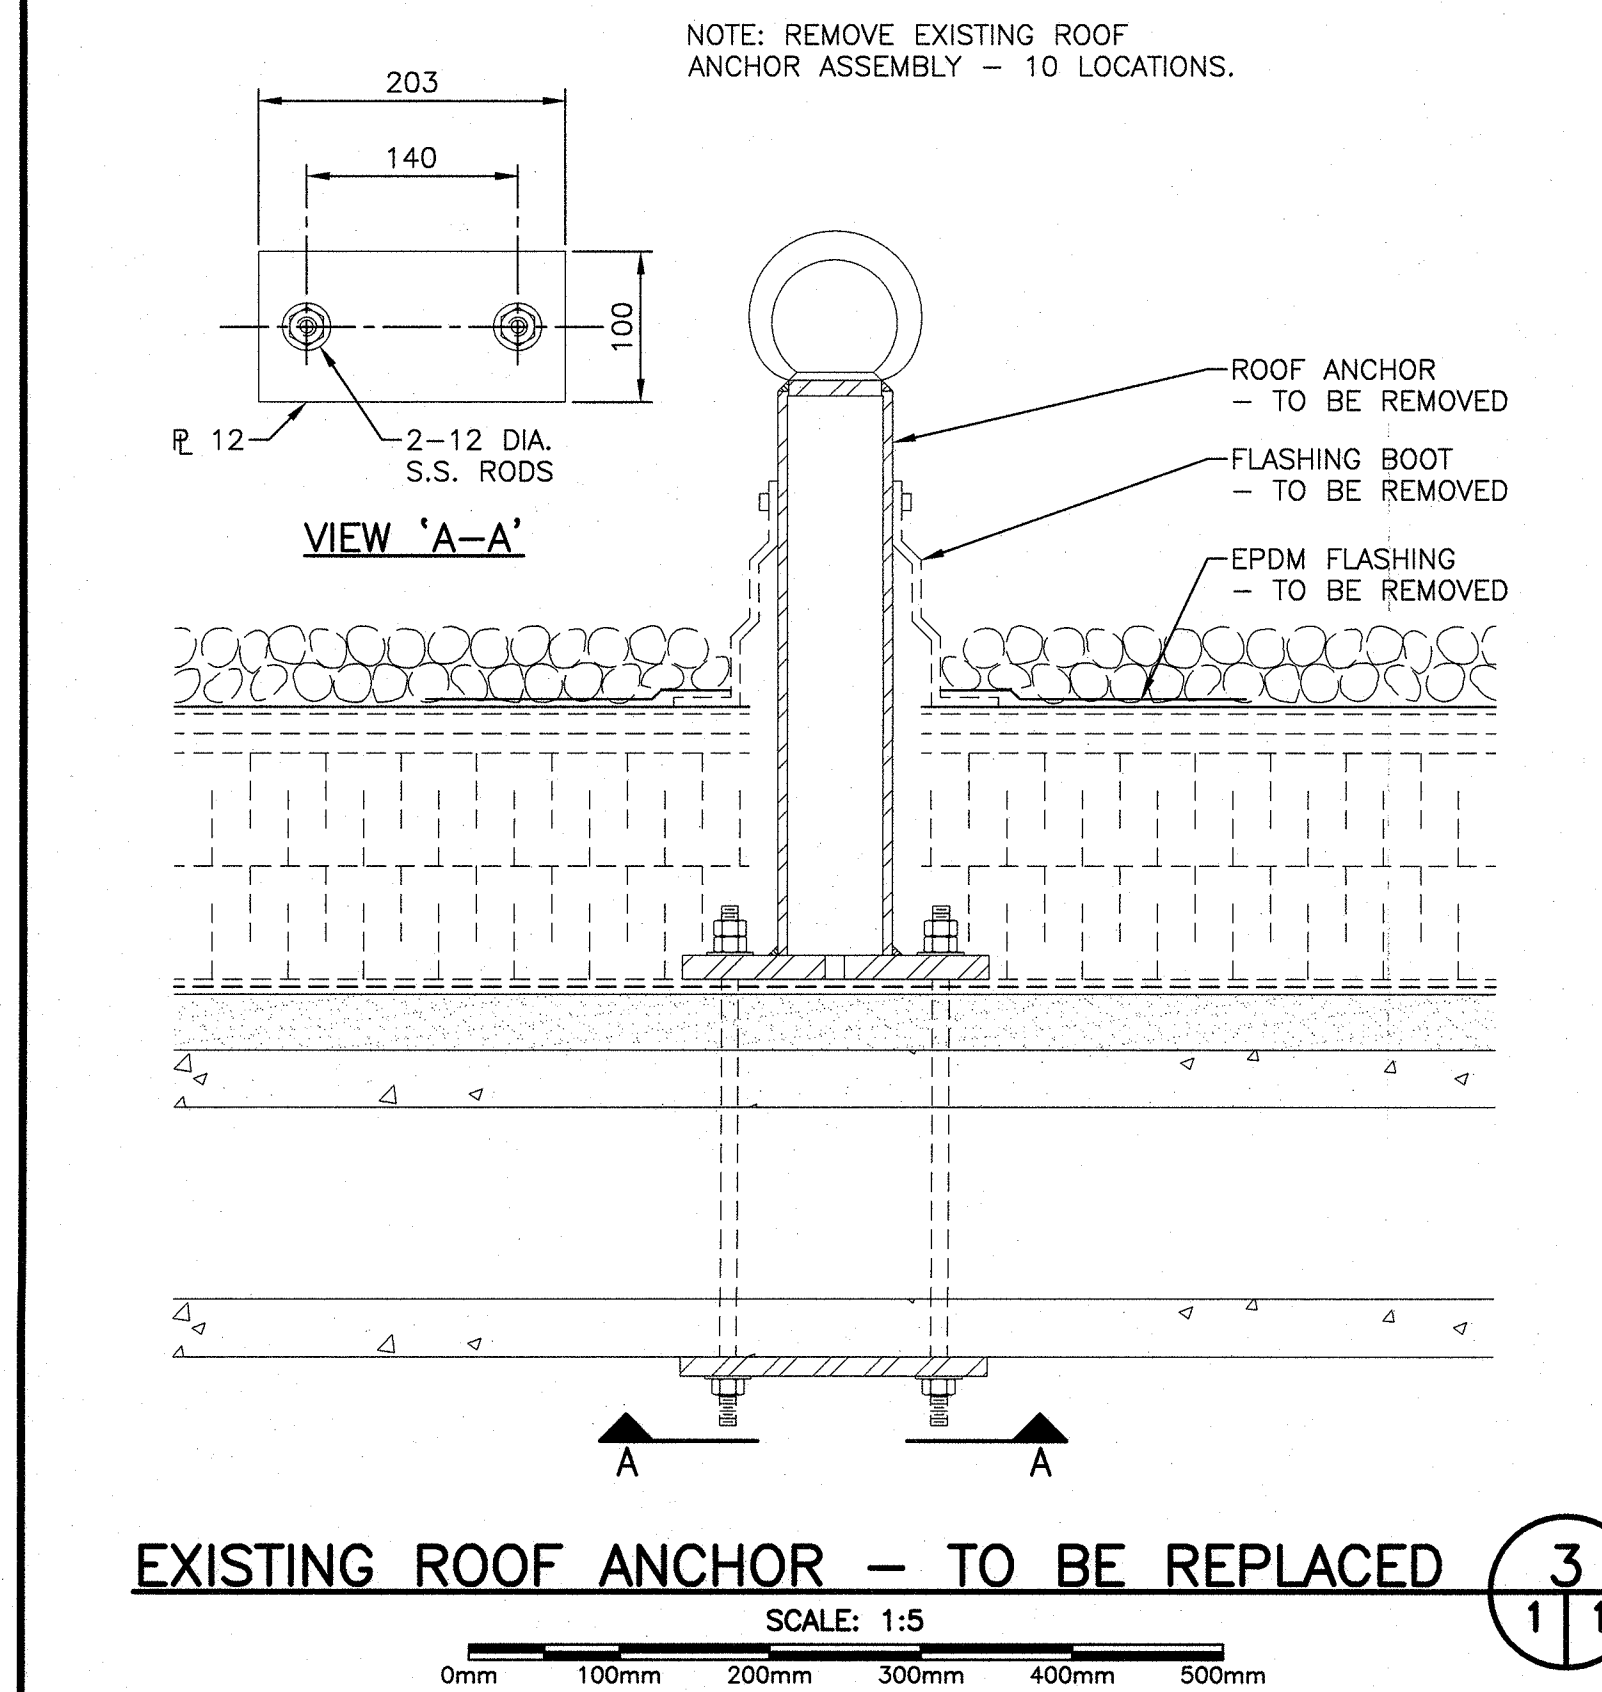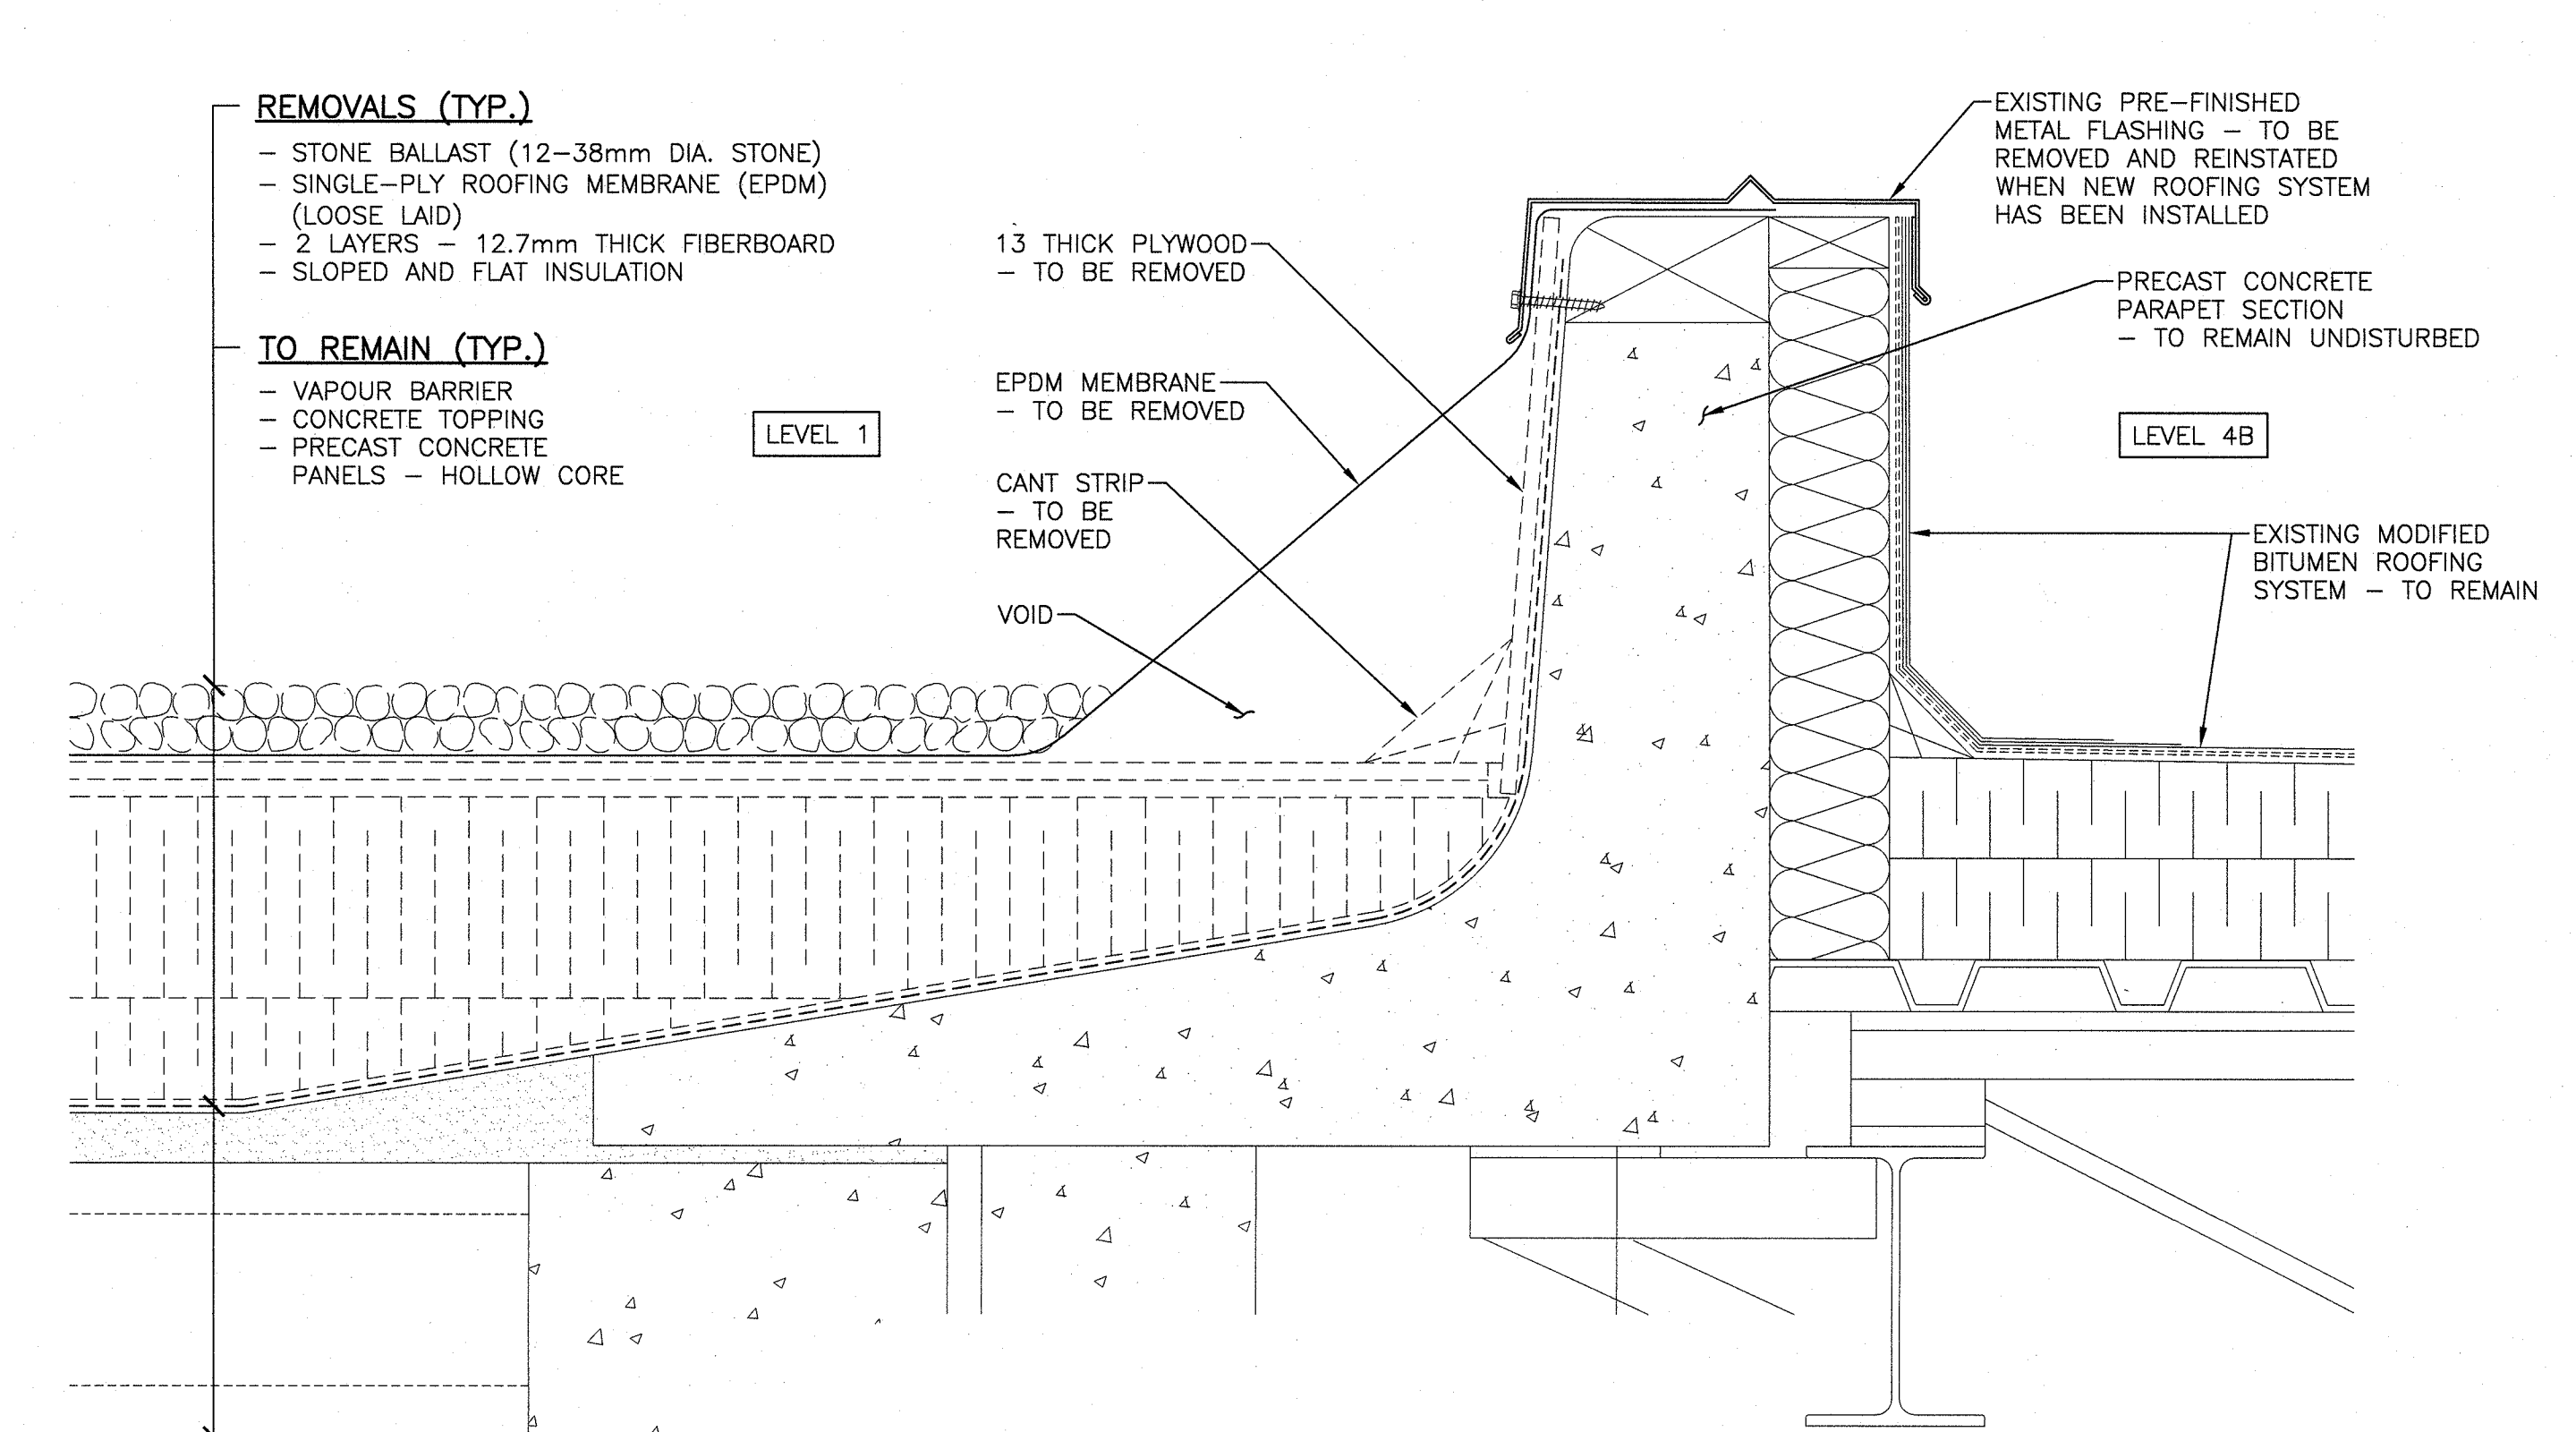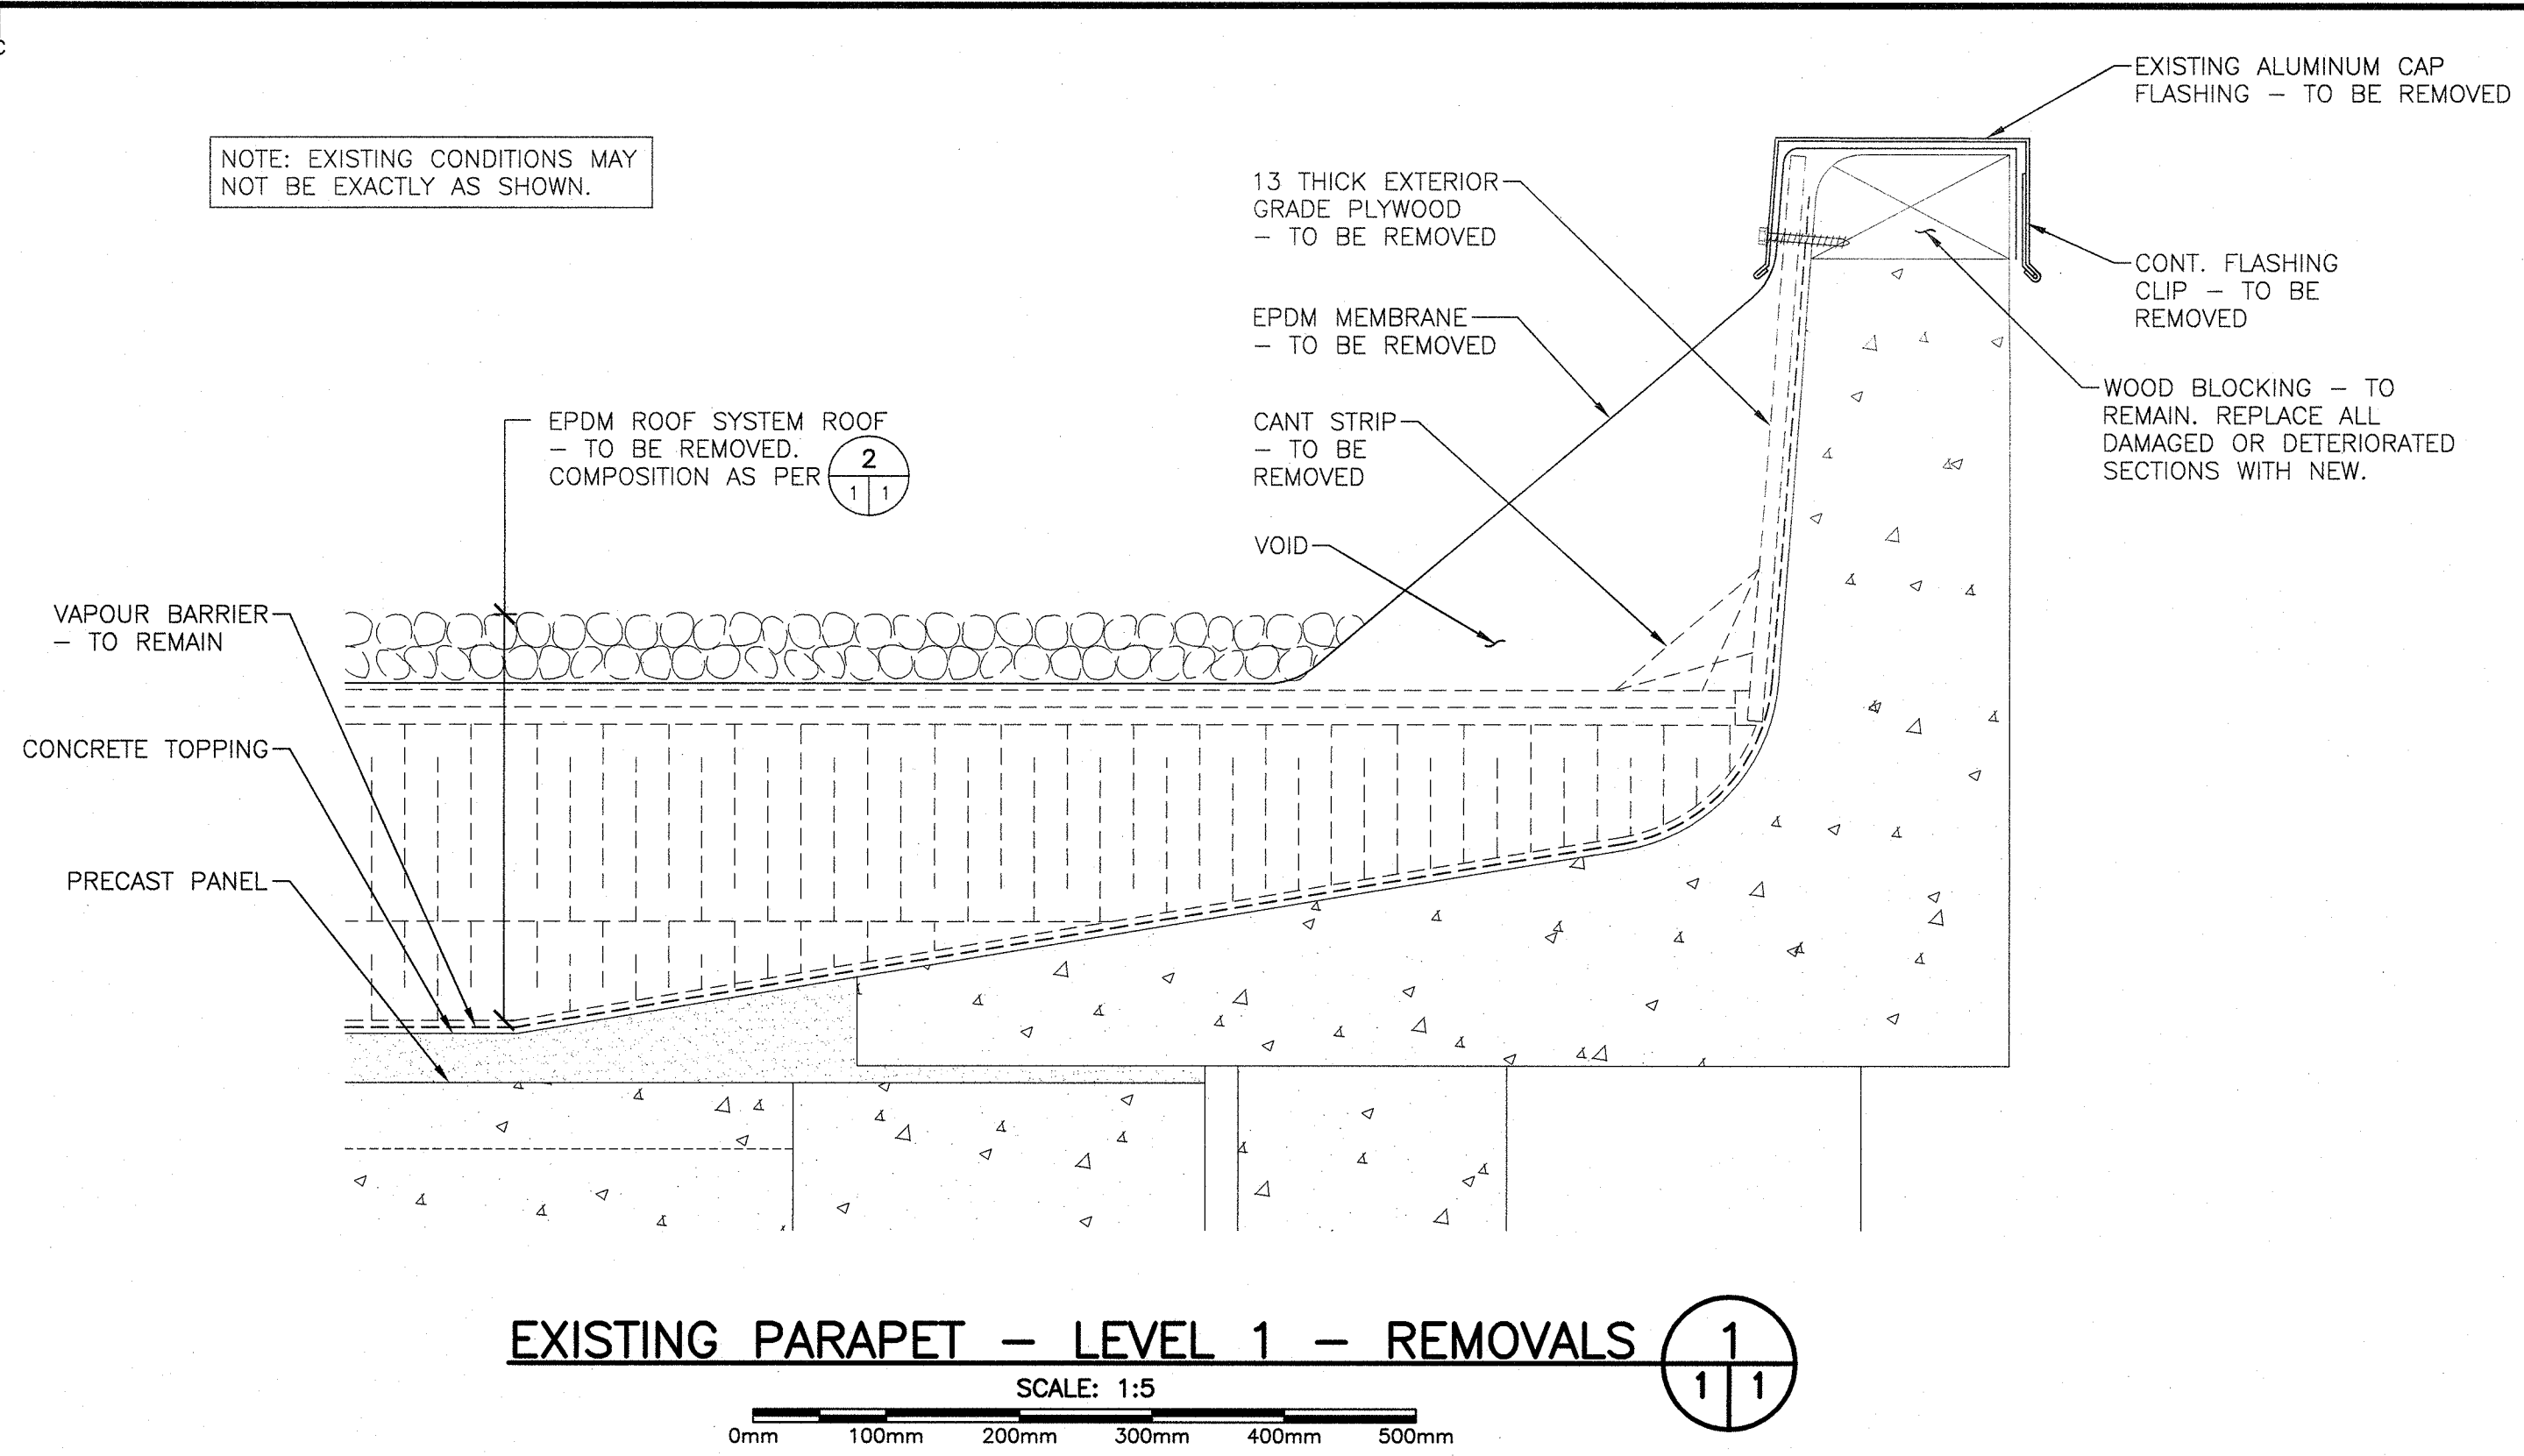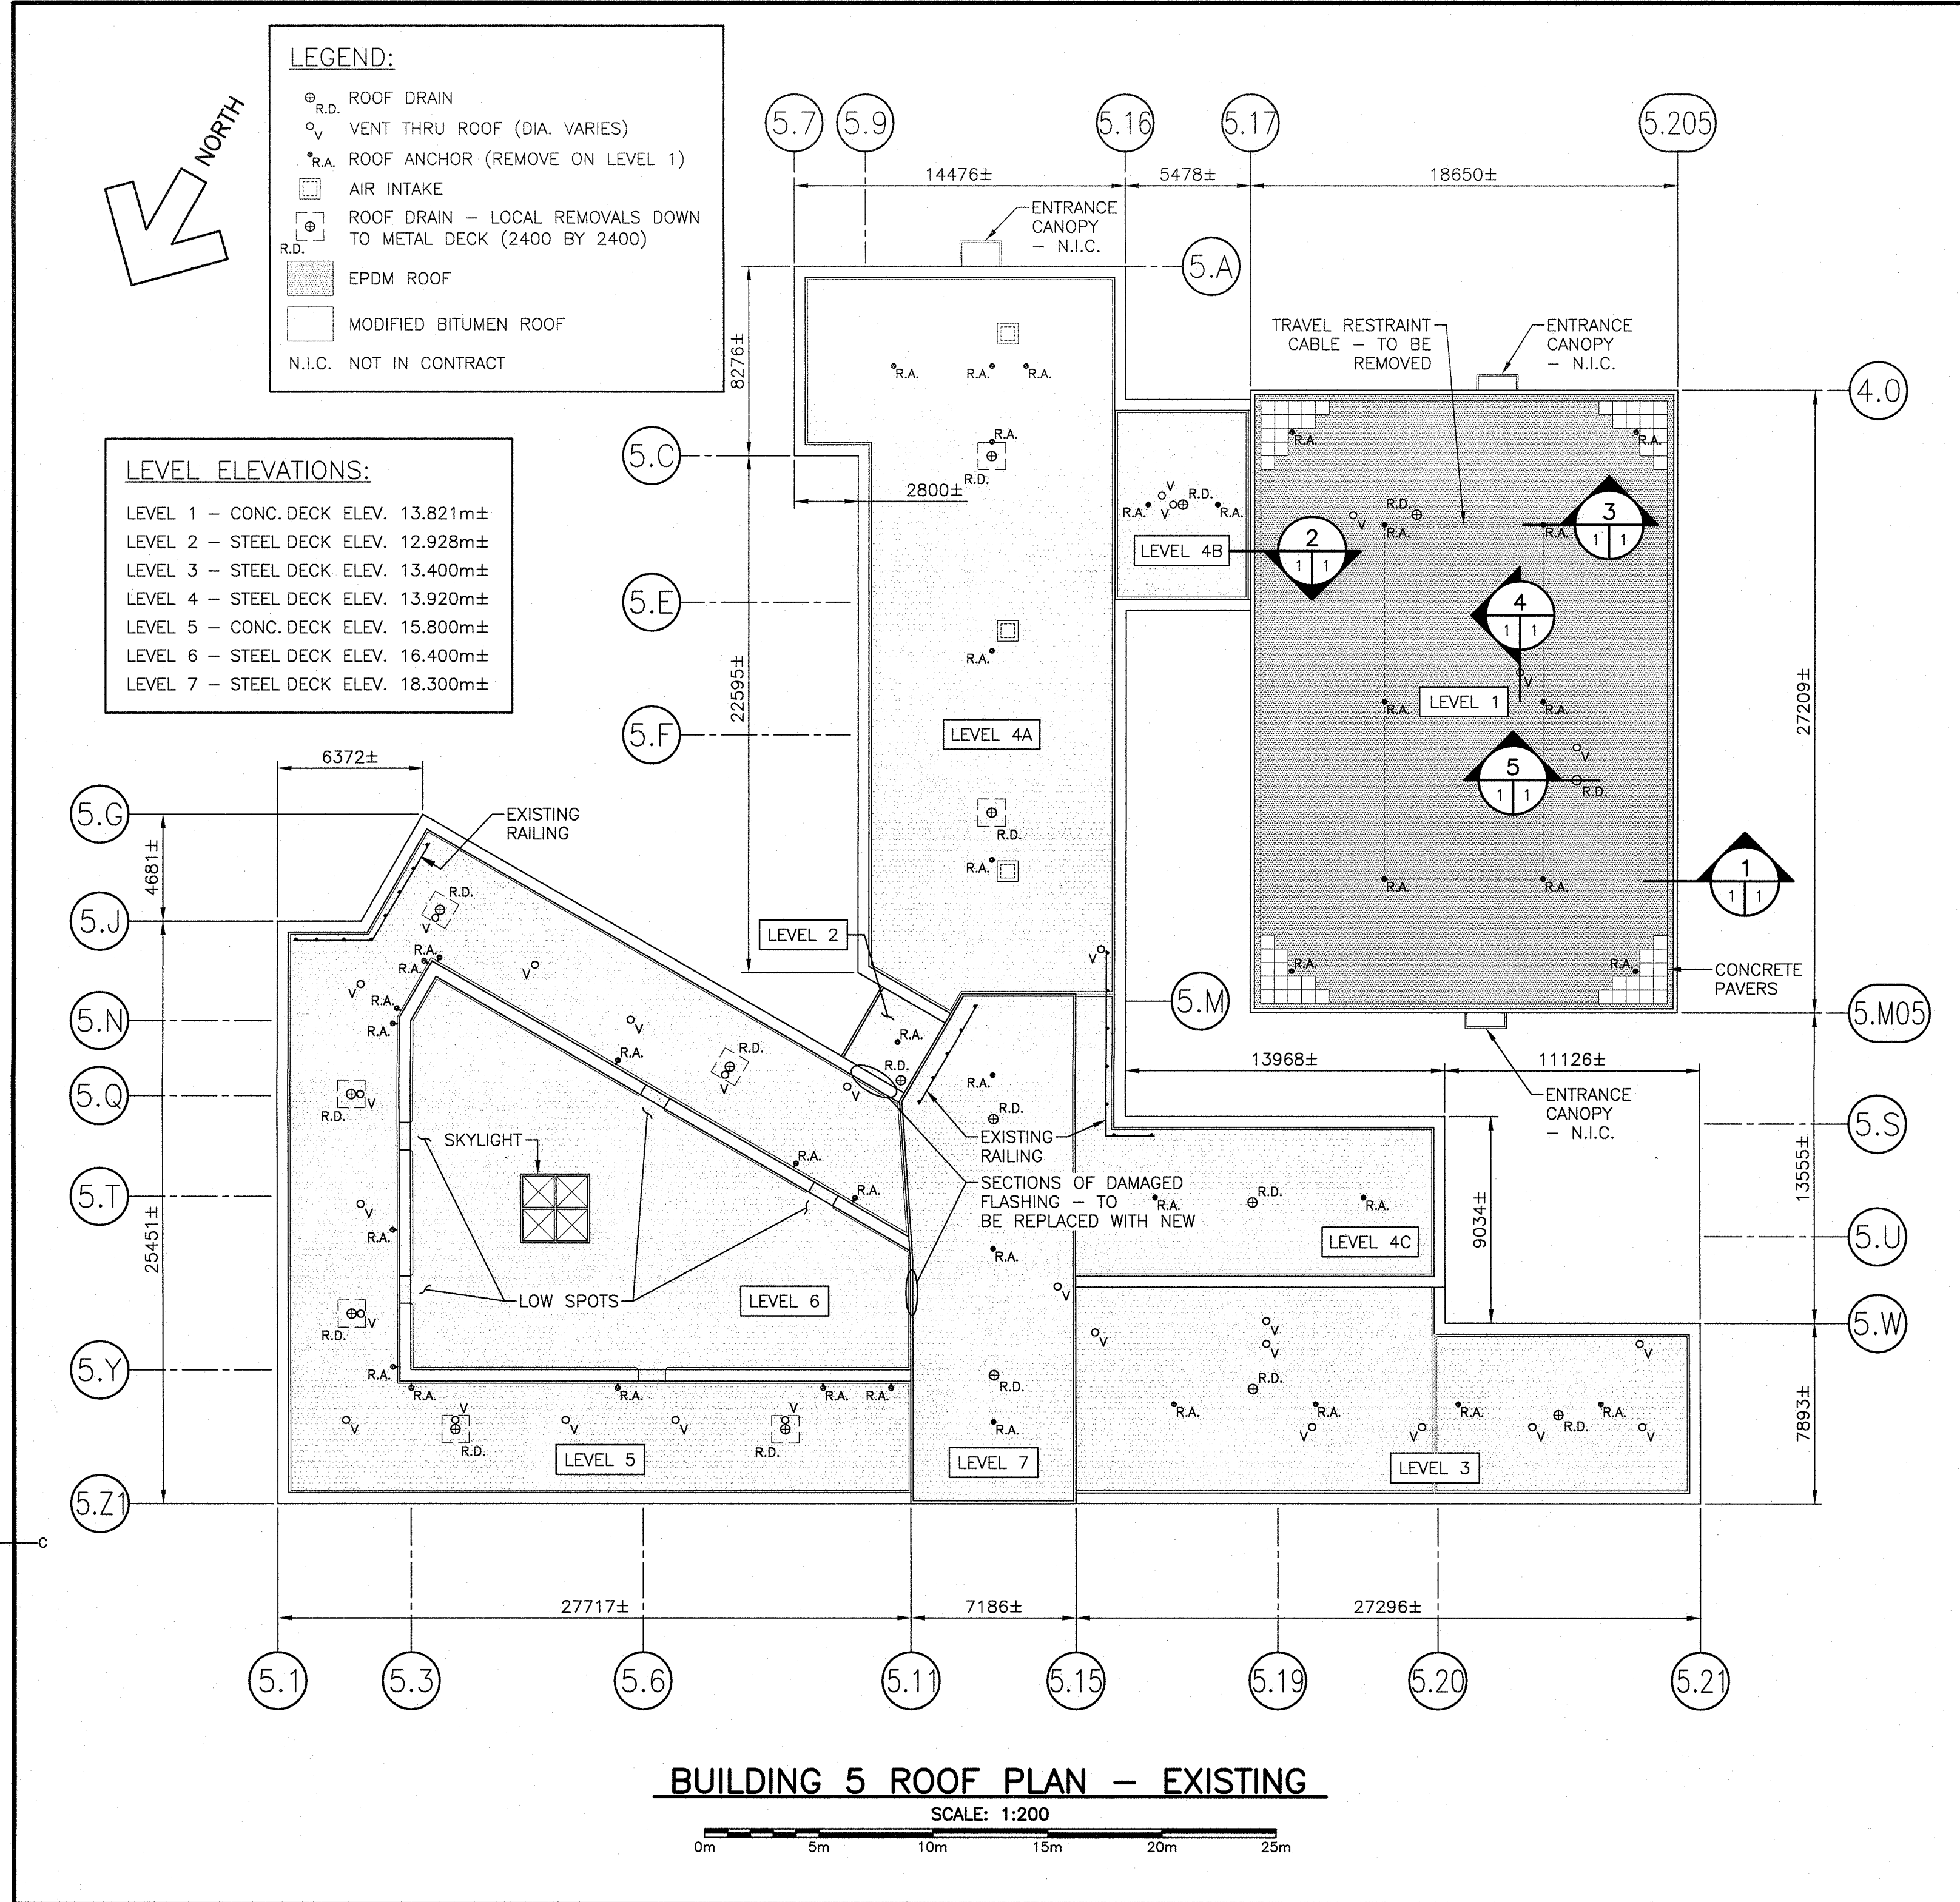

Public Works and Government Services Canada / Travaux Publics et Services gouvernementaux Canada

LOCATION OF WORK

**VALRON**

100 rue Cameron St., Suite 5000  
Moncton, NB E1C 5Y6  
http://www.valron.ca  
Project No. 15077-1

Phone: 506.856.9801  
Fax: 506.854.8820  
Email: valron@valron.ca

ALL DETAILS AND NOTES FOR STRUCTURAL REQUIREMENTS AS SHOWN ON THIS DRAWING ARE PRODUCED SPECIFICALLY FOR THIS PROJECT AND ARE THE SOLE PROPERTY OF VALRON ENGINEERS INC. THEY MAY NOT BE REPRODUCED, COPIED OR OTHERWISE USED WITHOUT THE WRITTEN PERMISSION FROM THE AFFILIATED COMPANY. COPYRIGHT 2017, VALRON ENGINEERS INC.

TOUTES LES INFORMATIONS INCLUSES SUR CE DESSIN SONT SPECIFIQUES À CE PROJET ET DEMEURE LA PROPRIÉTÉ DE VALRON ENGINEERS INC. IL EST STRICTEMENT INTERDIT DE RÉPRODUIRE ET/OU UTILISER CES DOCUMENTS SANS PERMISSION PAR ÉCRIT DU SUSMENTIONNÉ. DROIT D'AUTEUR 2017, VALRON ENGINEERS INC.

**GENERAL:**

COMPLY WITH NATIONAL BUILDING CODE OF CANADA, LOCAL BY-LAWS, CANADIAN CONSTRUCTION SAFETY CODE, AND ALL REGULATIONS SET BY AUTHORITIES HAVING JURISDICTION. IN CASE OF CONFLICT OR DISCREPANCY, THE MORE STRINGENT REQUIREMENTS SHALL APPLY.

DETAILS OF CONSTRUCTION NOT FULLY SHOWN SHALL BE OF SAME CHARACTER AS THOSE NOTED FOR SIMILAR CONDITIONS.

THE CONTRACTOR SHALL VERIFY ALL EXISTING CONDITIONS AND REPORT ANY DISCREPANCIES TO THE DEPARTMENTAL REPRESENTATIVE BEFORE PROCEEDING WITH THE WORK.

THE CONTRACTOR IS RESPONSIBLE FOR SEQUENCE OF ERECTION, TEMPORARY RIGGING AND SUPPORTS, FALL PROTECTION, AND ALL RELATED SAFETY PROCEDURES.

**REVISIONS**

NO.	DESCRIPTION	DATE
01	ISSUED FOR TENDER	JULY 07 2017
0	ISSUED FOR 99% REVIEW	JAN. 30 2017

project: **ROOF REPLACEMENT BUILDING 5 SPRINGHILL INSTITUTION**

location: **SPRINGHILL, N.S.**

drawing: **EXISTING CONDITIONS PLAN AND DETAILS**

designed: **SDG** conq: **SDG**

date: **JAN. 2017** dessiné: **RK/CW**

date: **JAN. 2017** approuvé: **REY**








date: **JULY 2017** approuvé: **Robert Va**

Project Manager: **Robert Va** no. du projet: **R.084537.001**

drawing no.: **S1 OF 4**

E-DRM/GDO-E: 552177



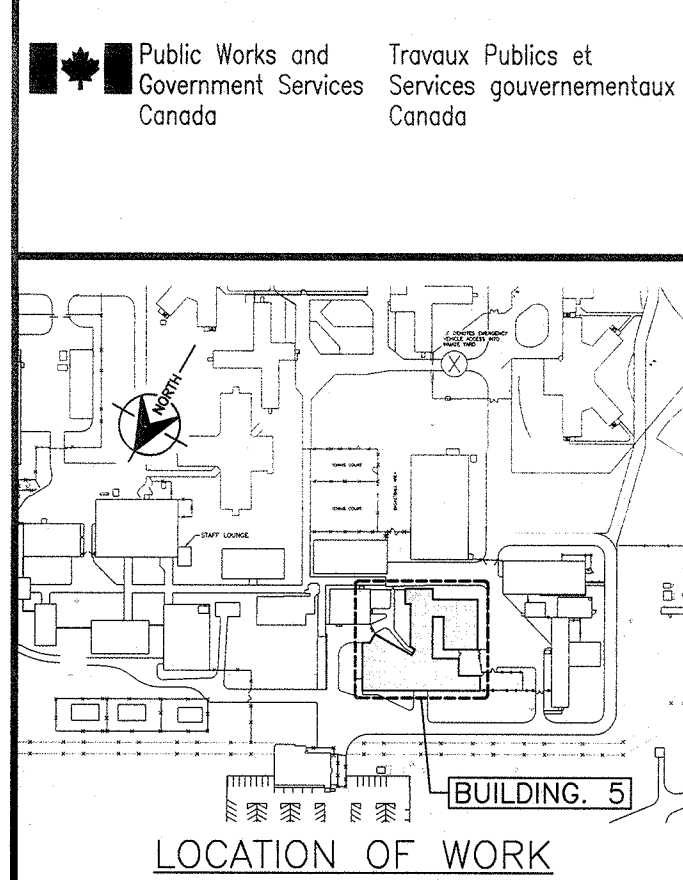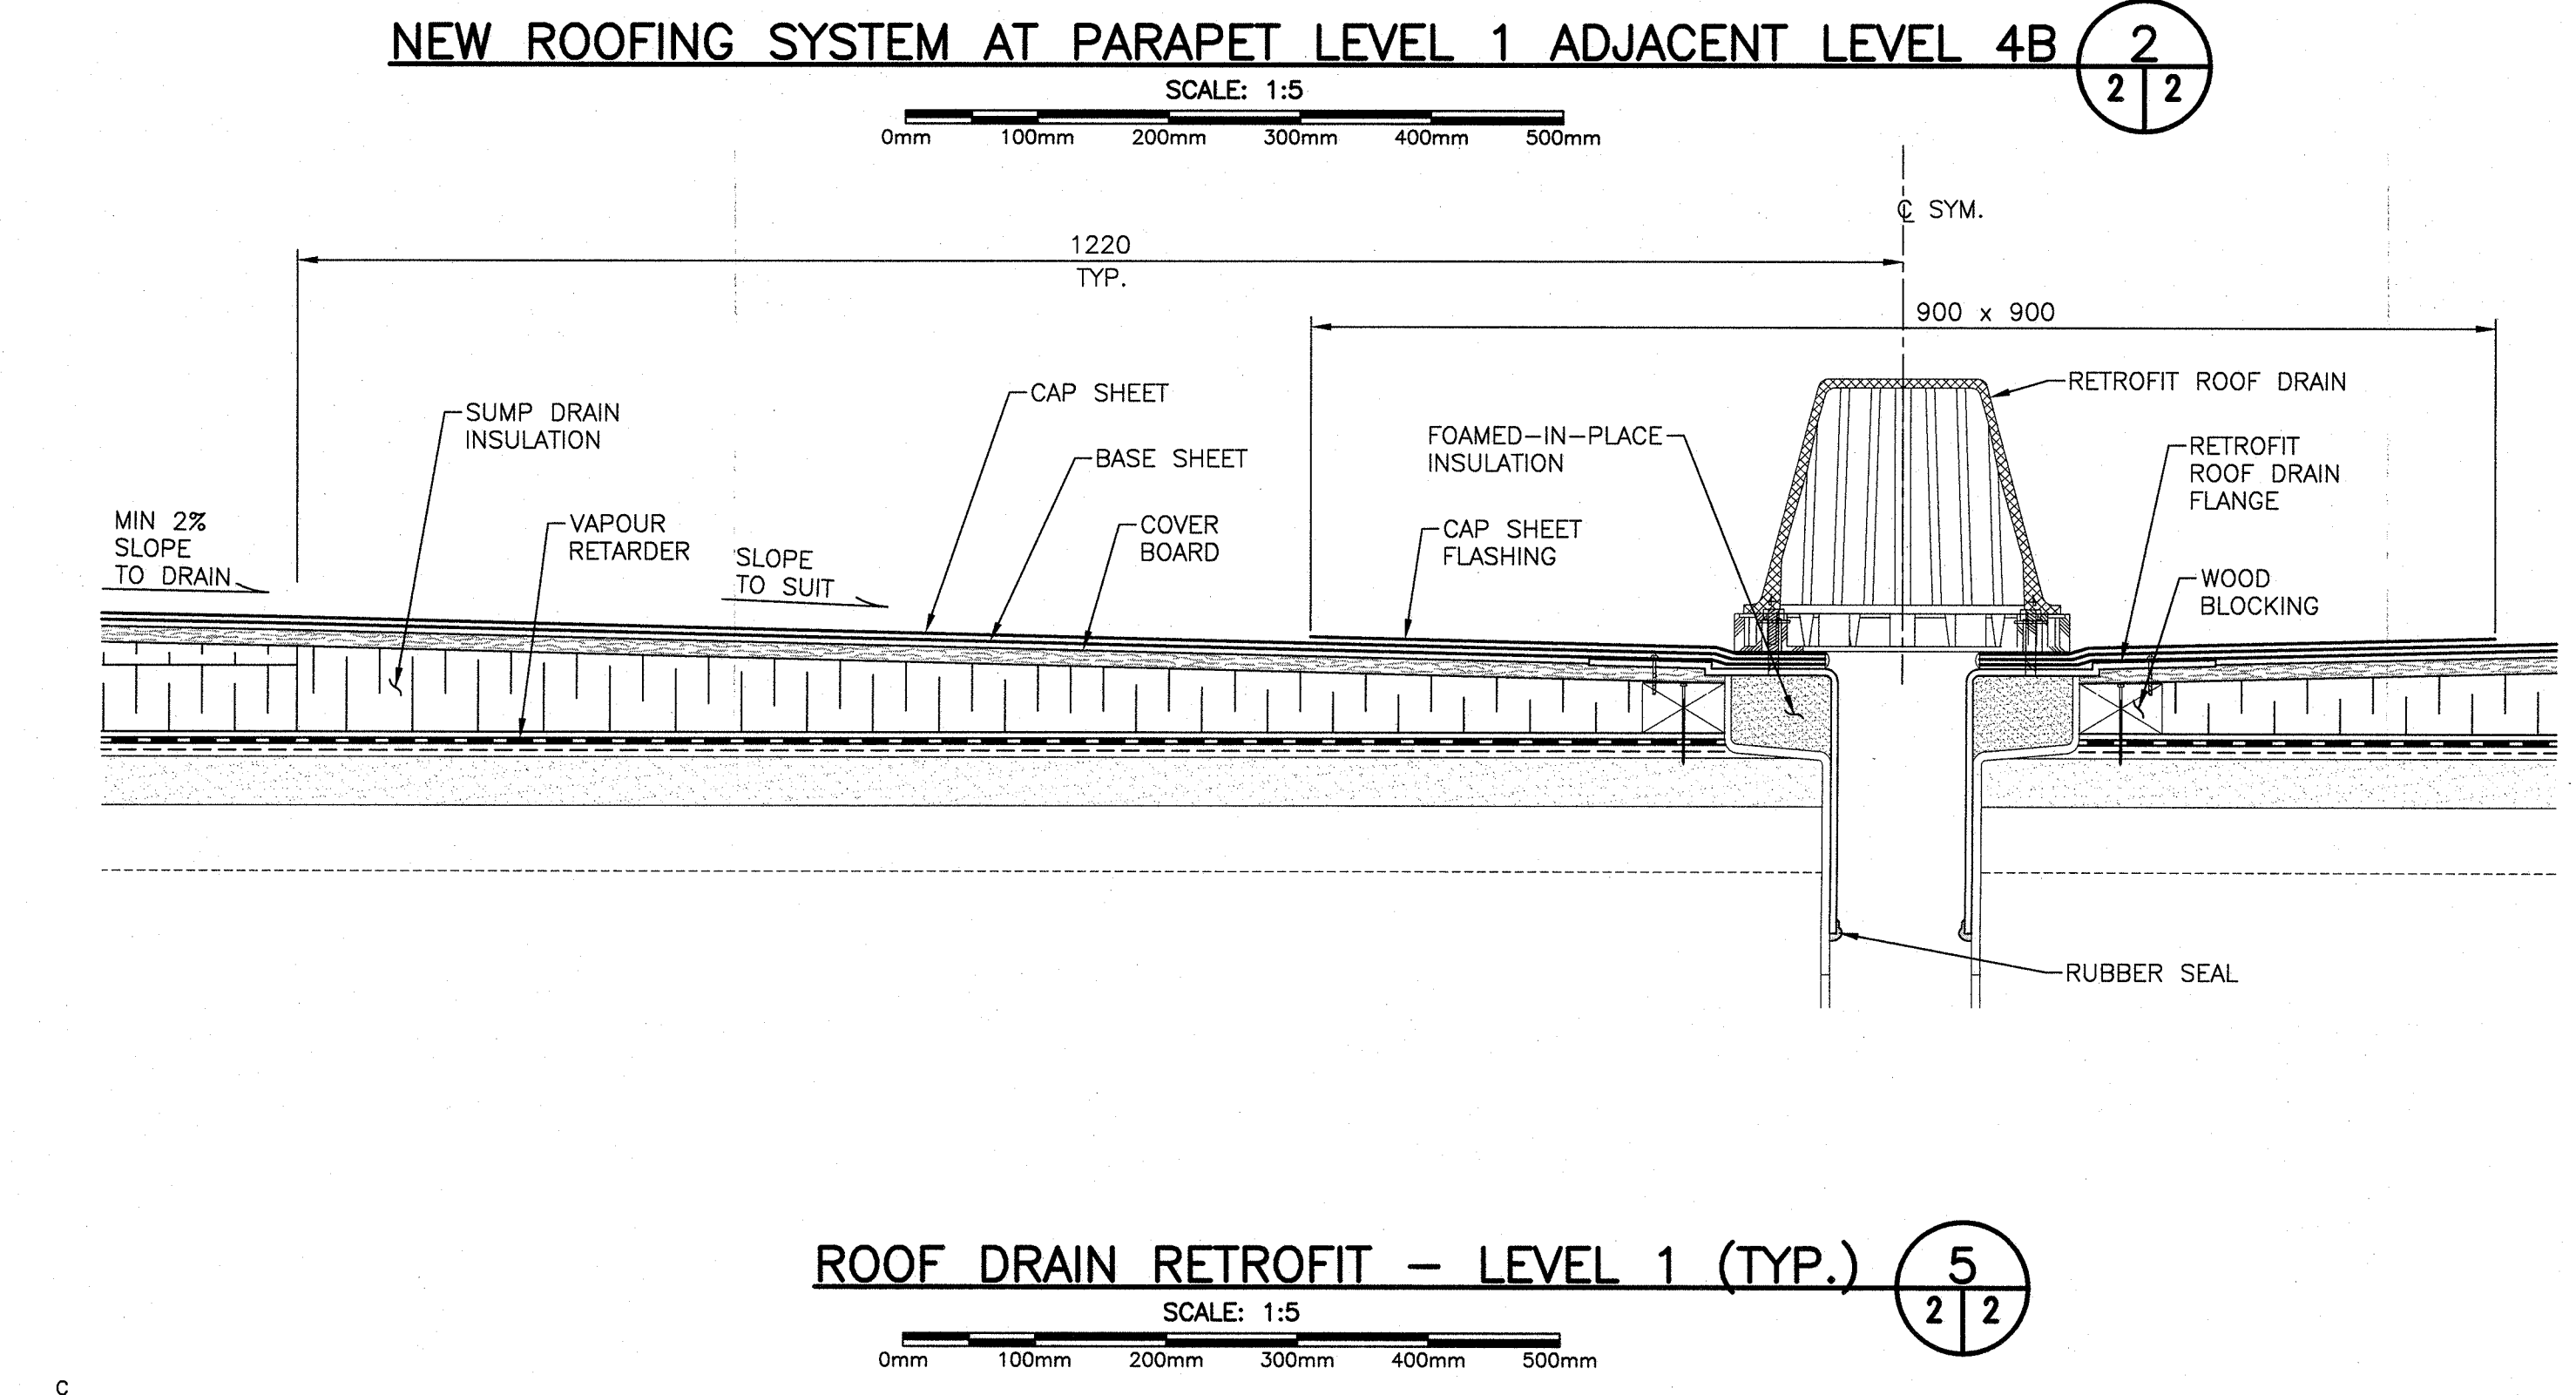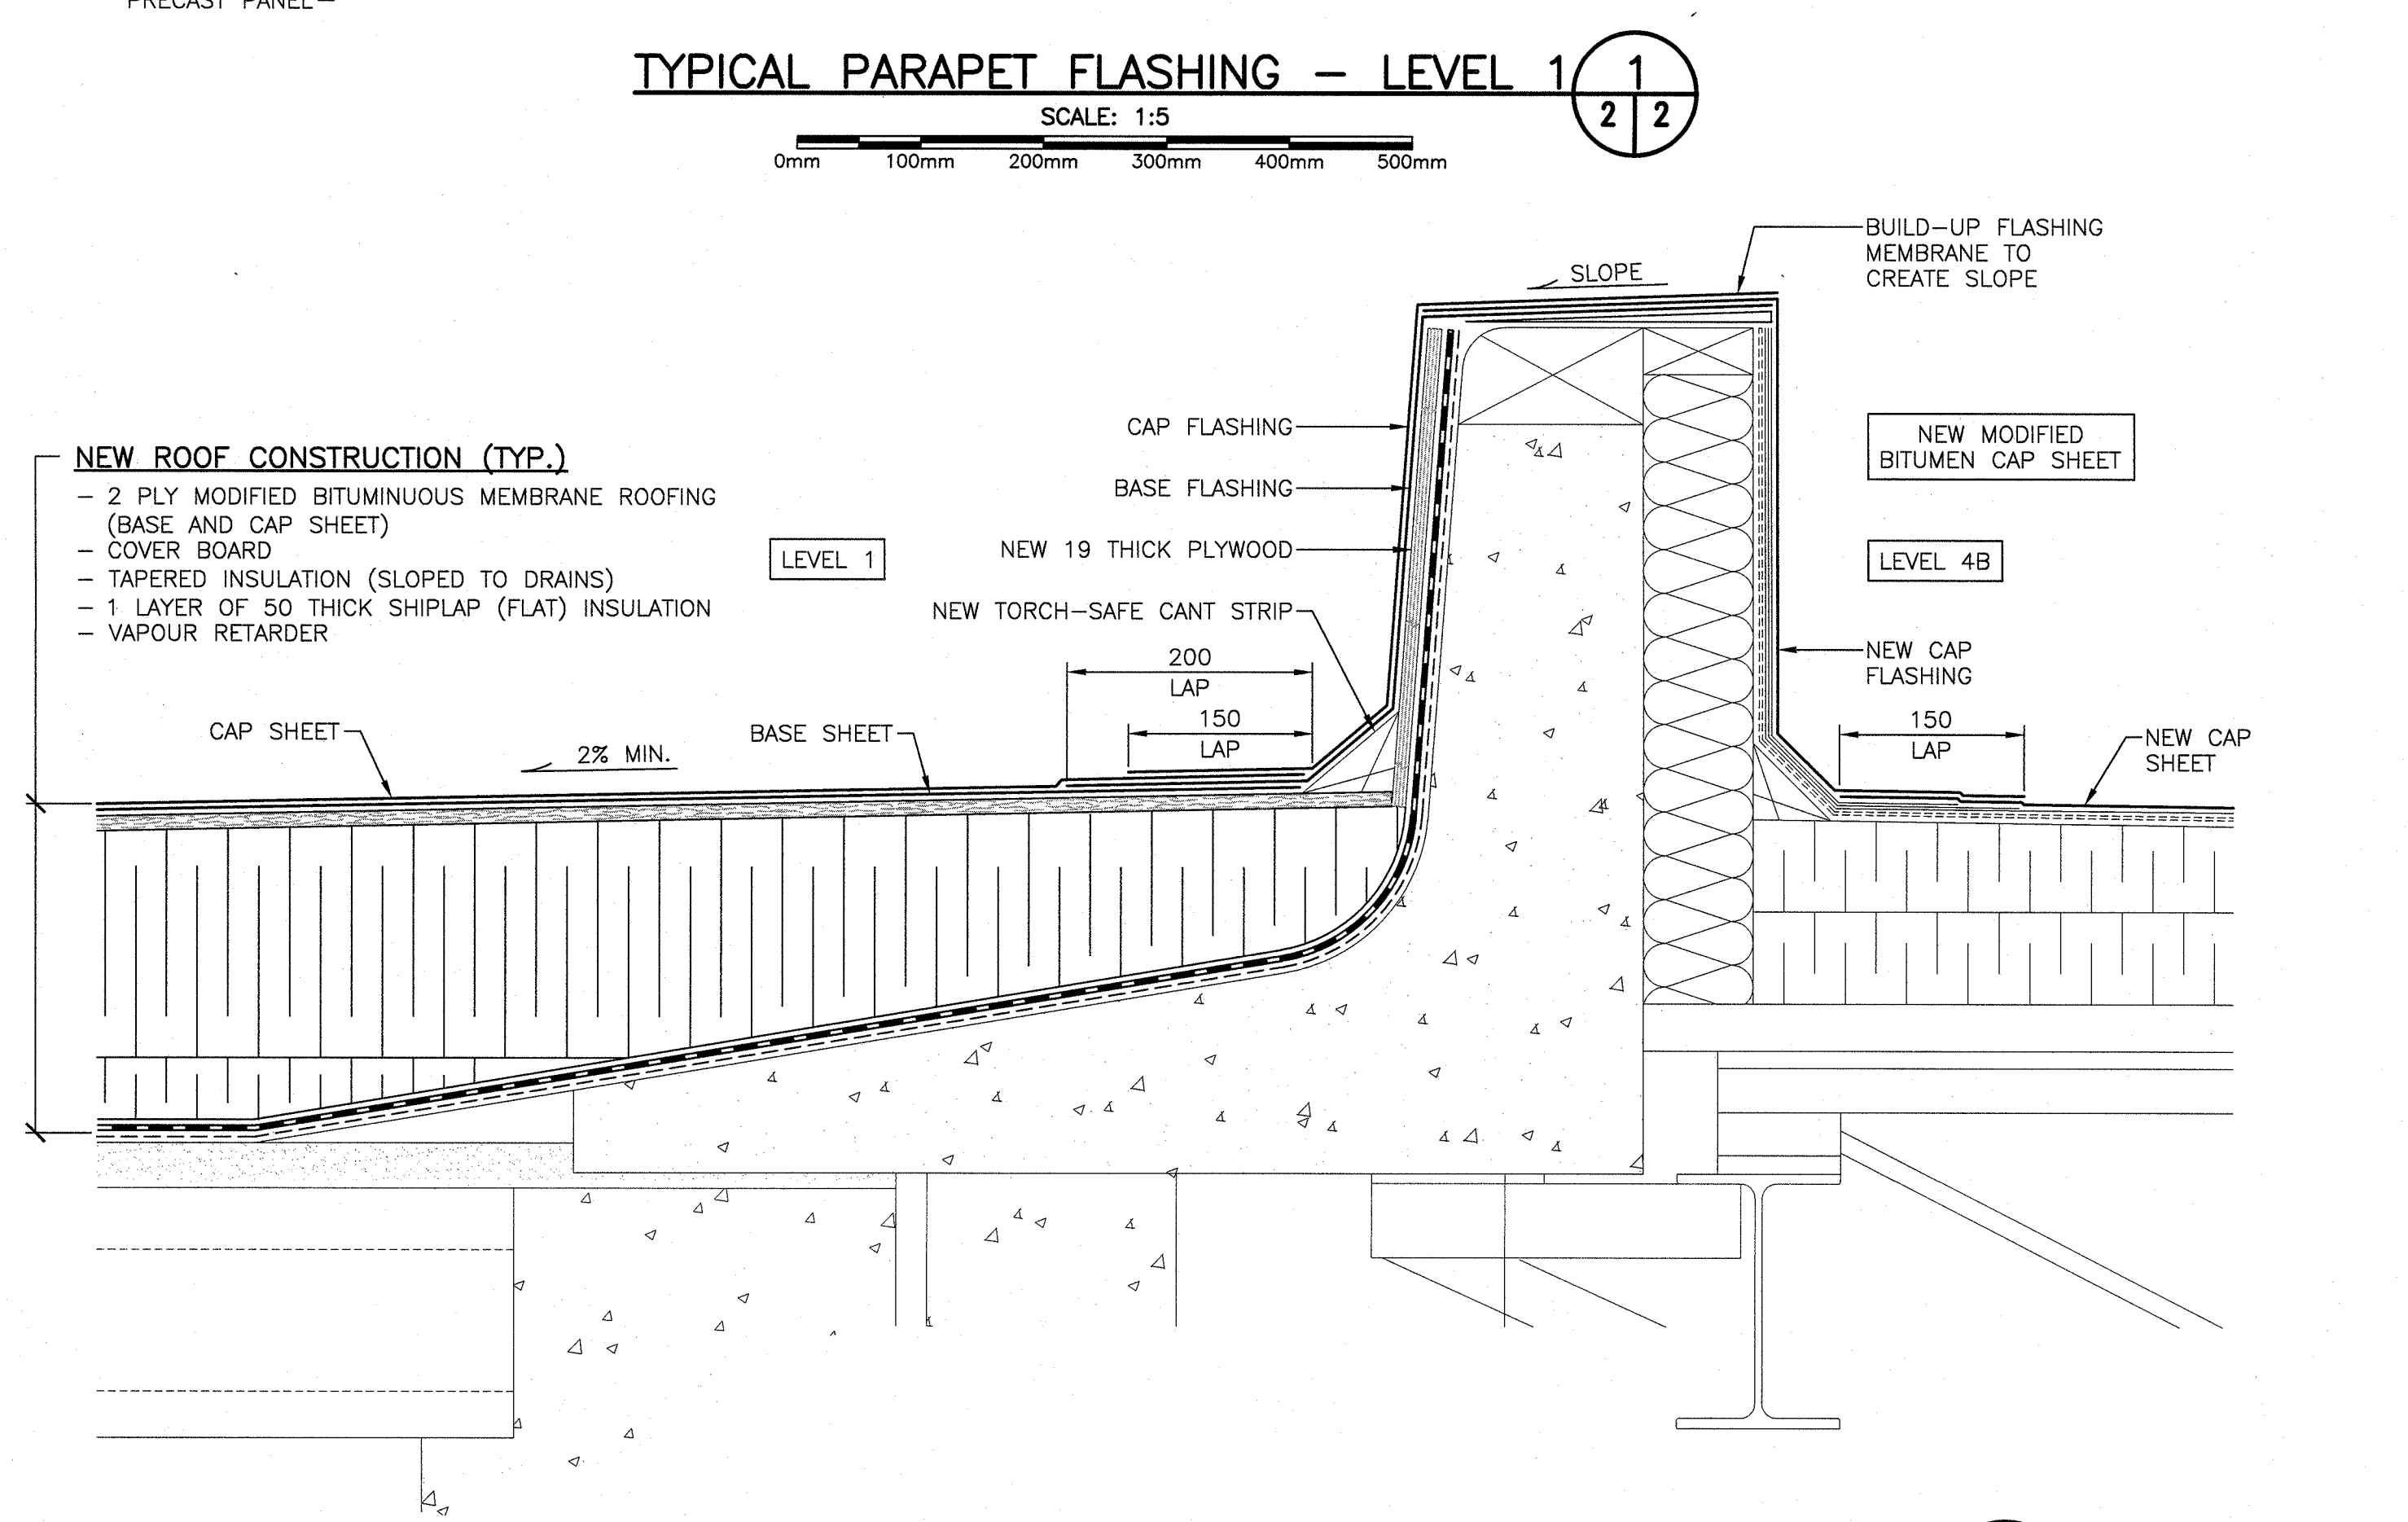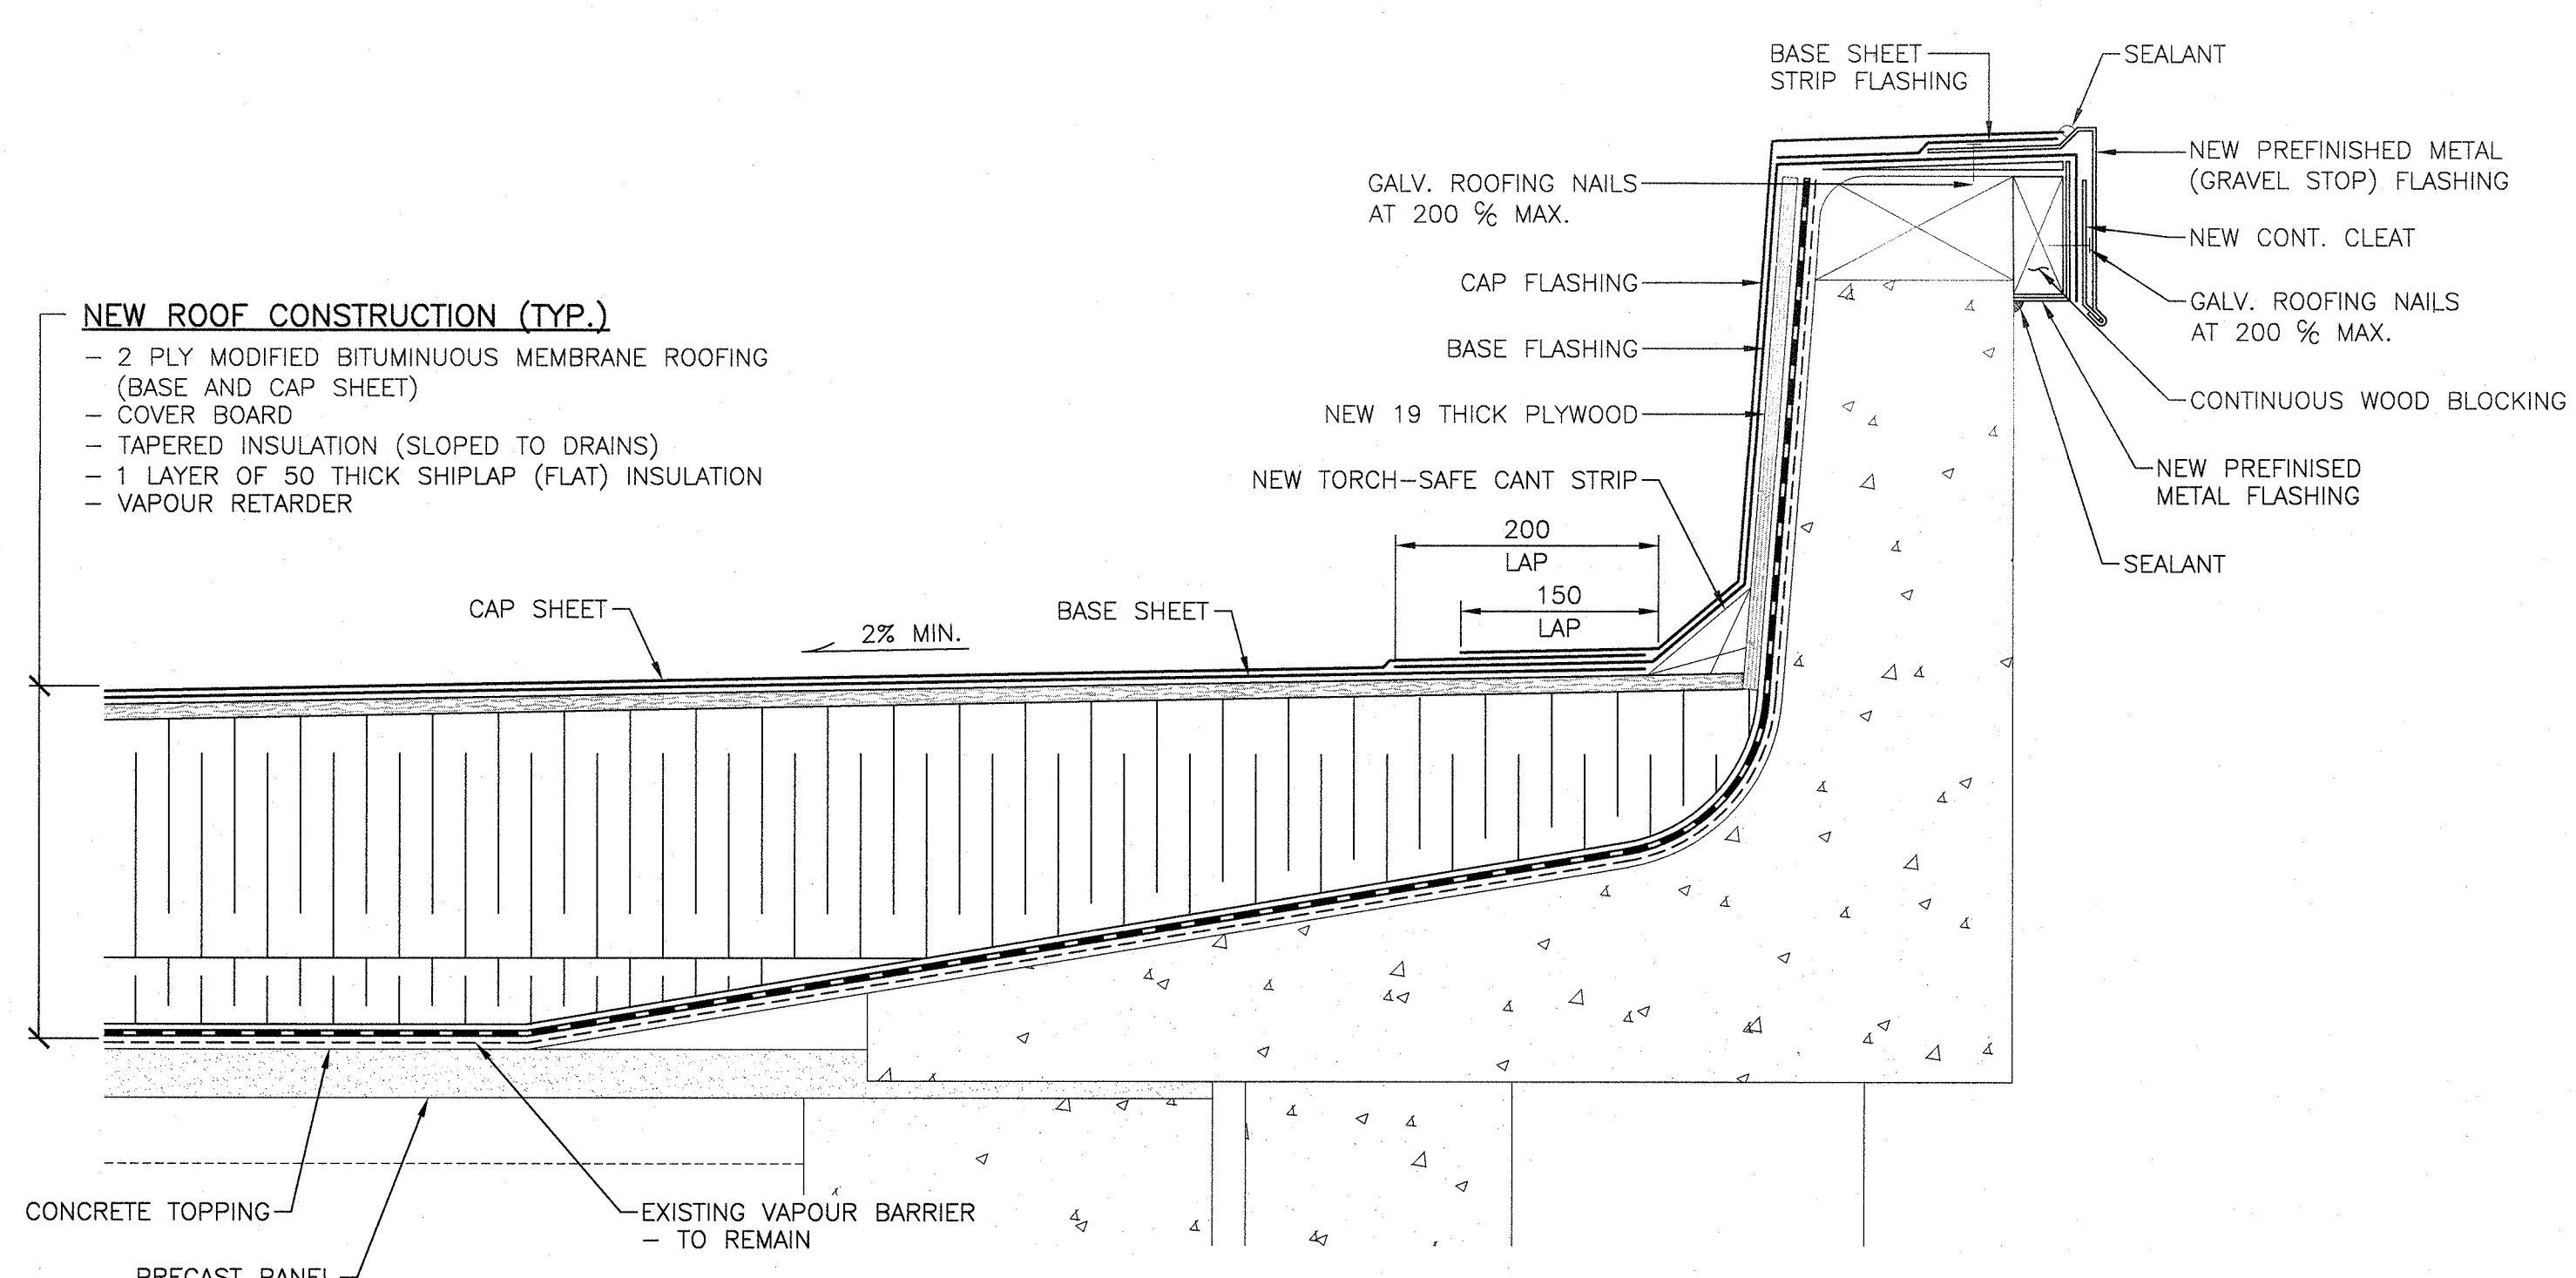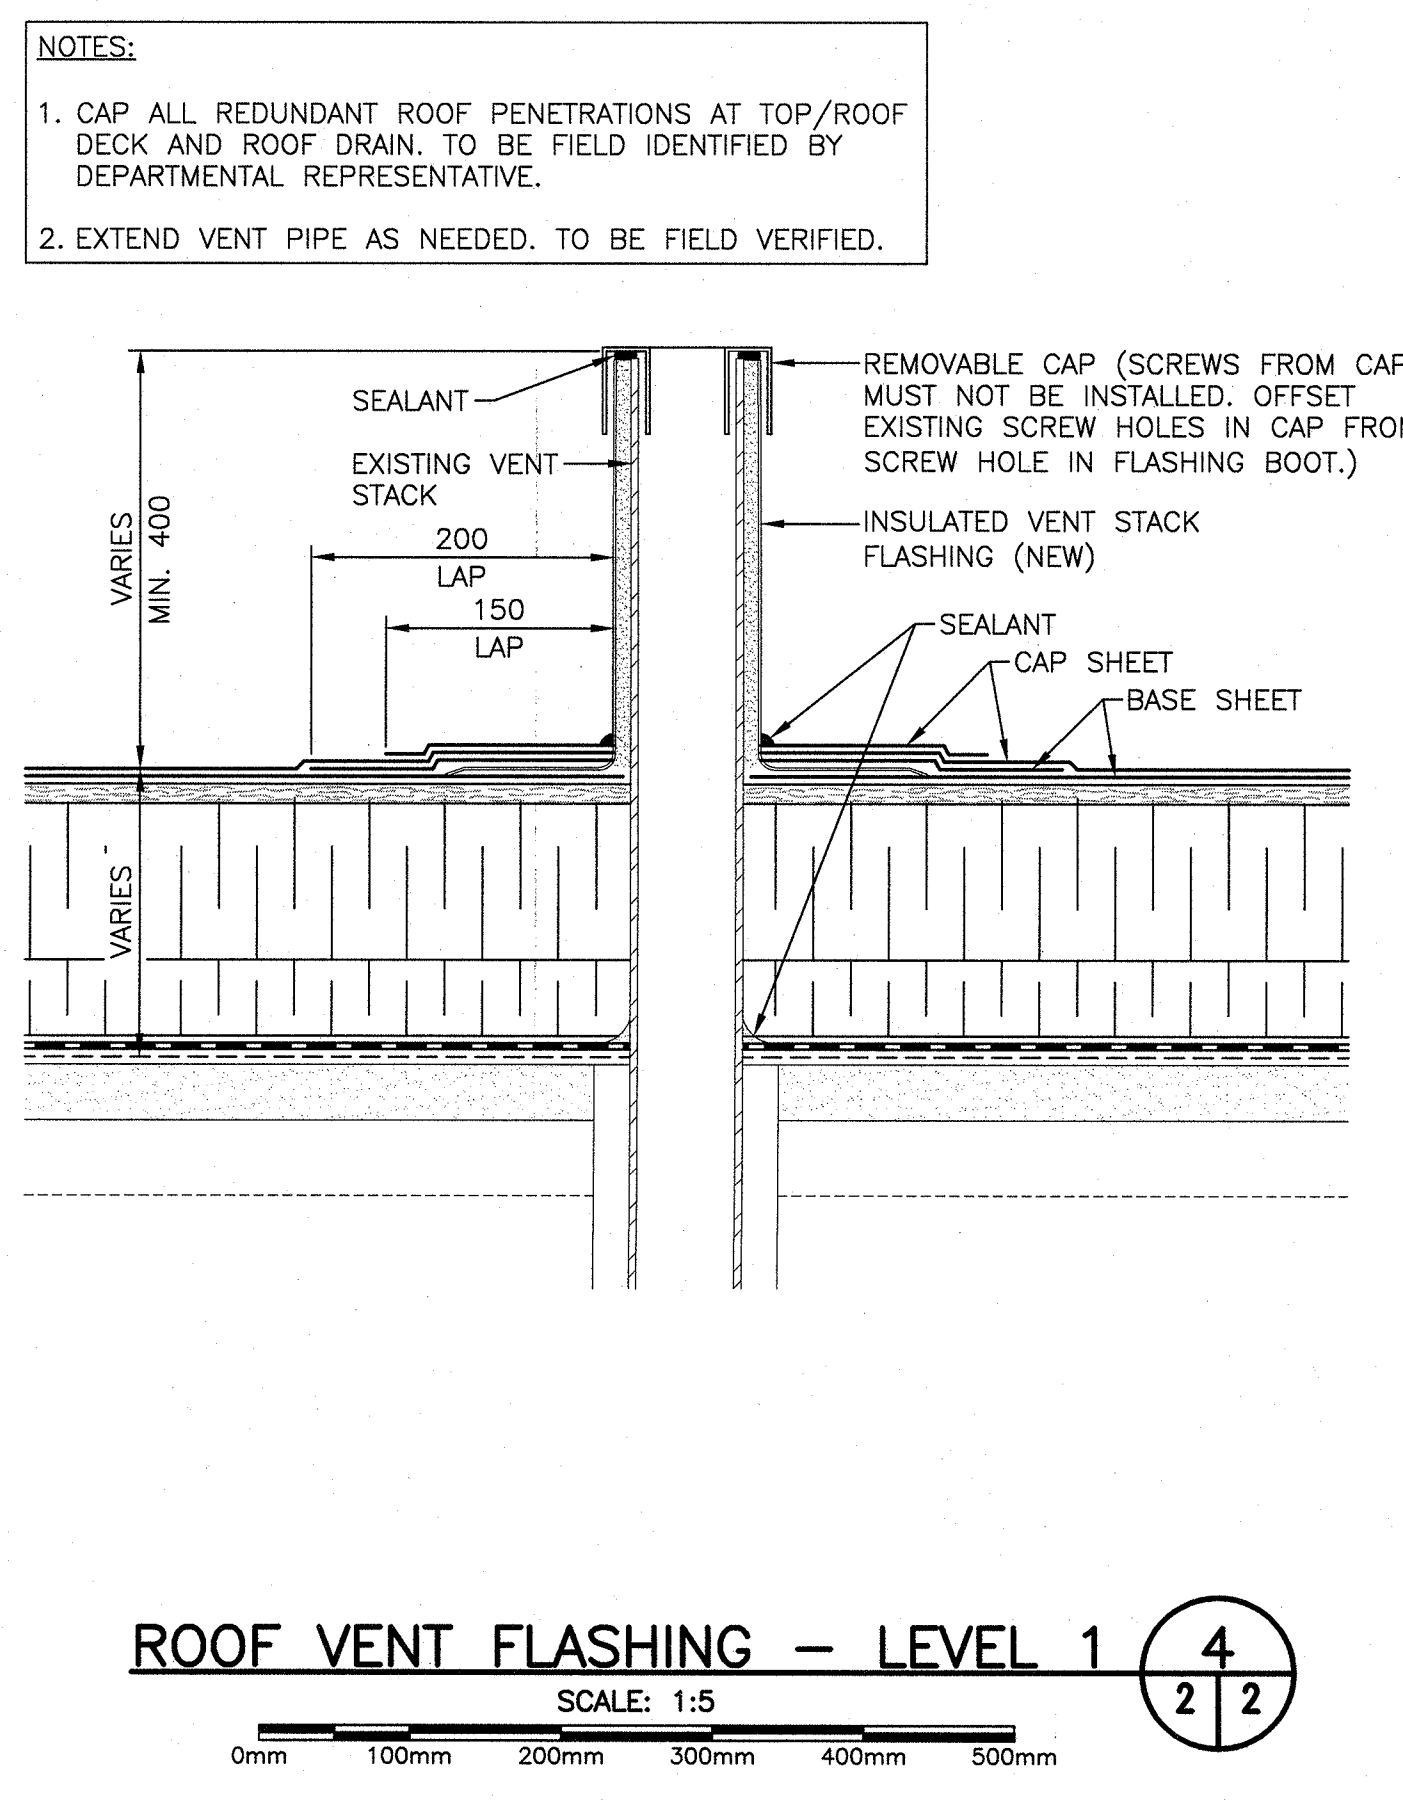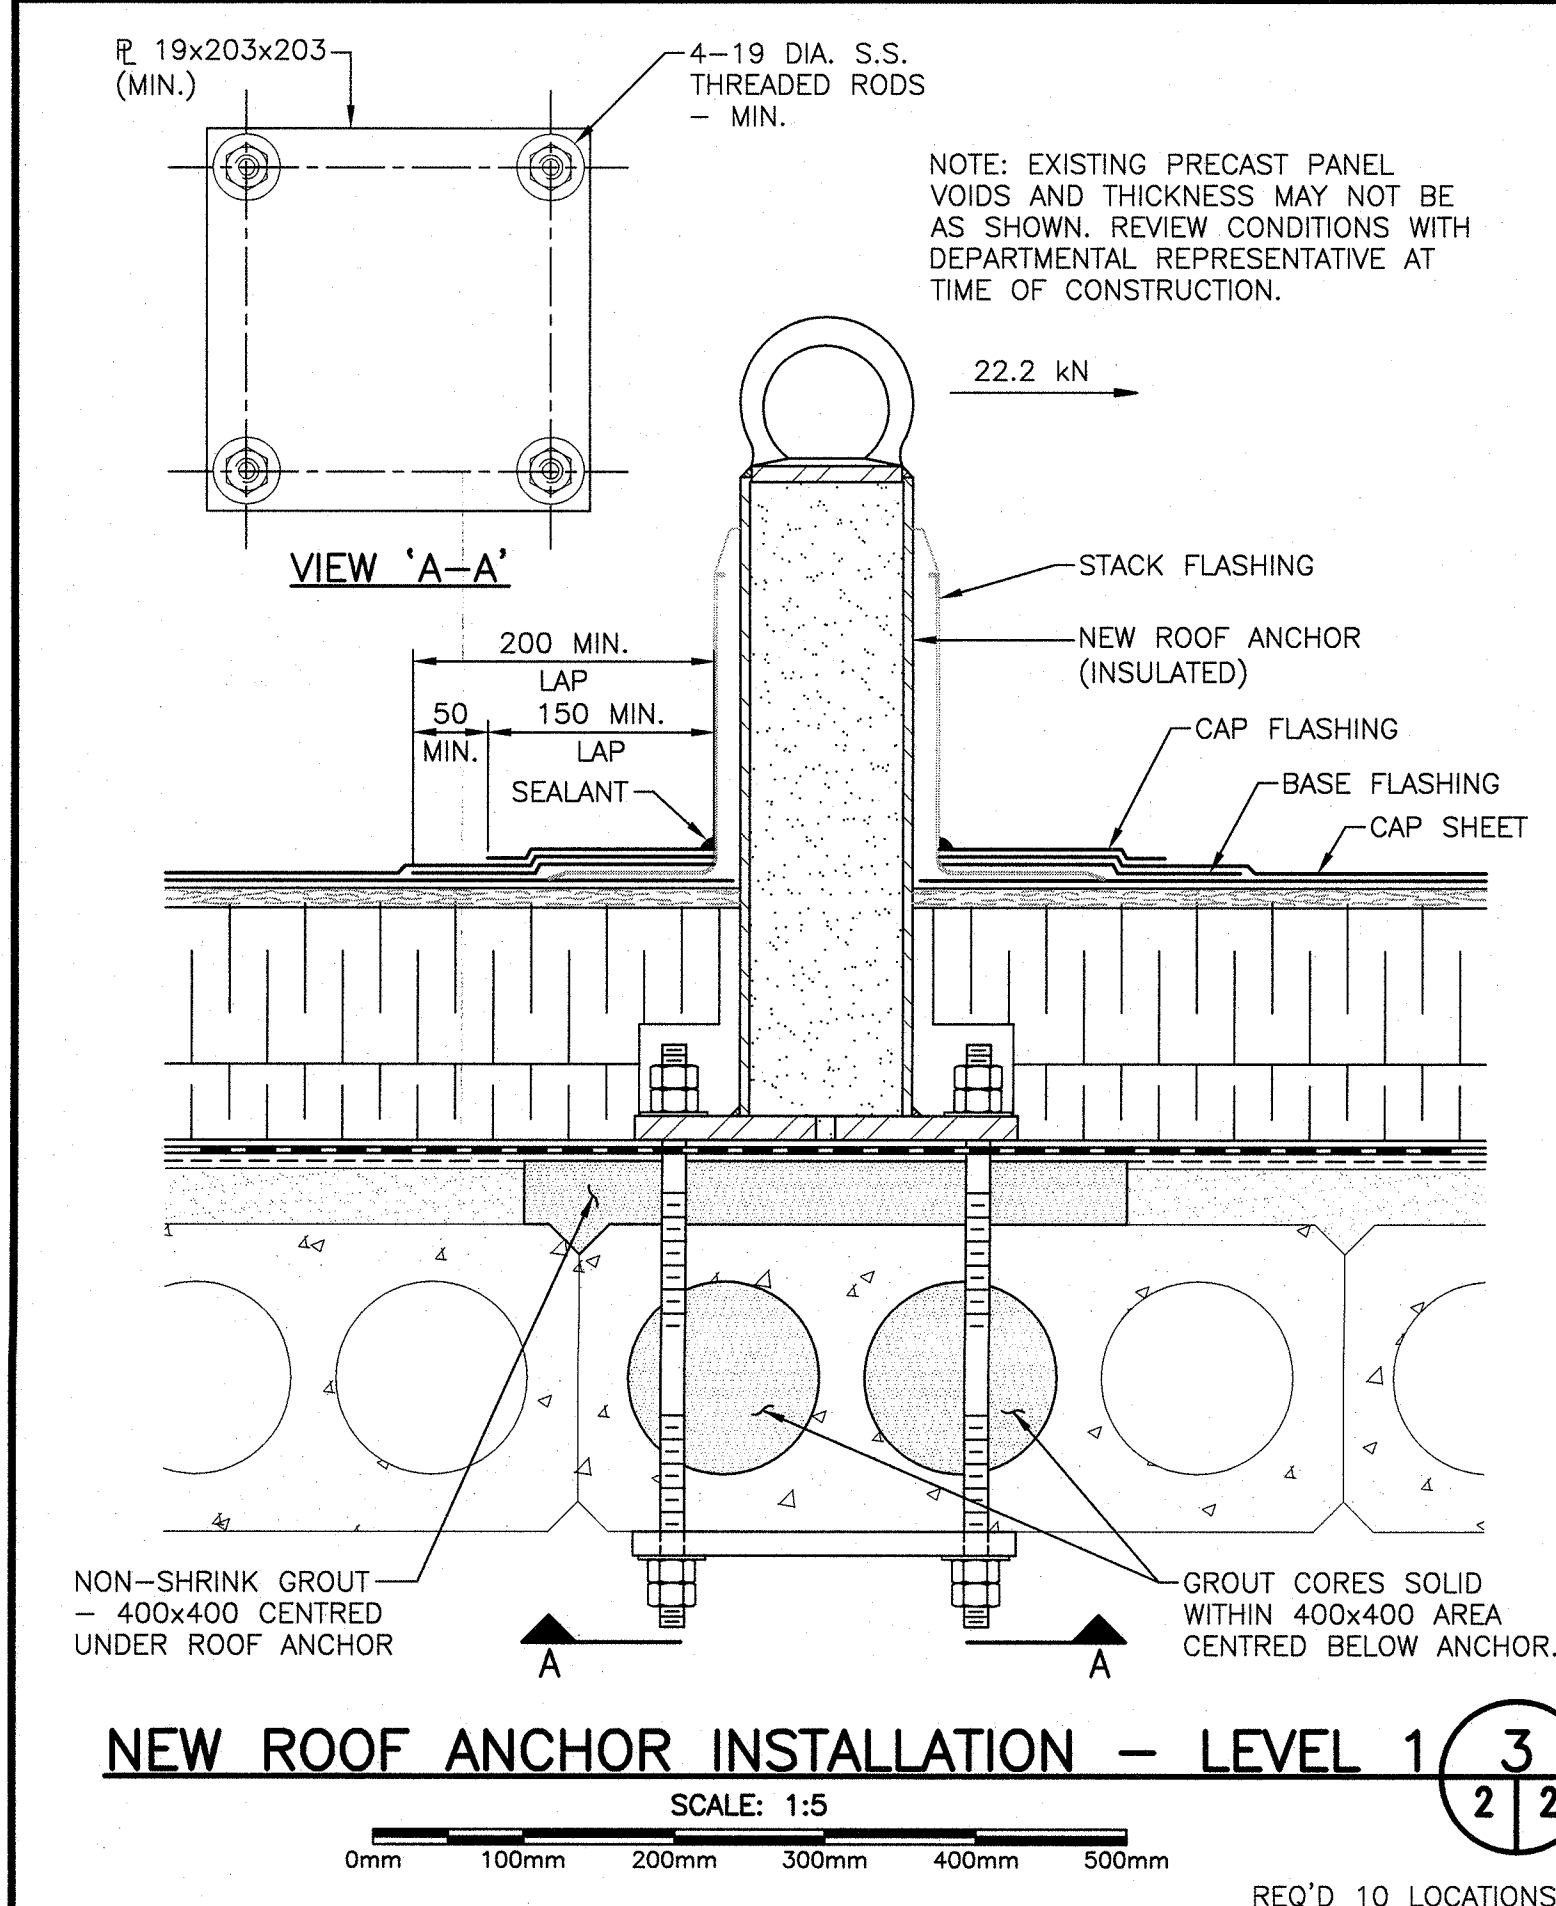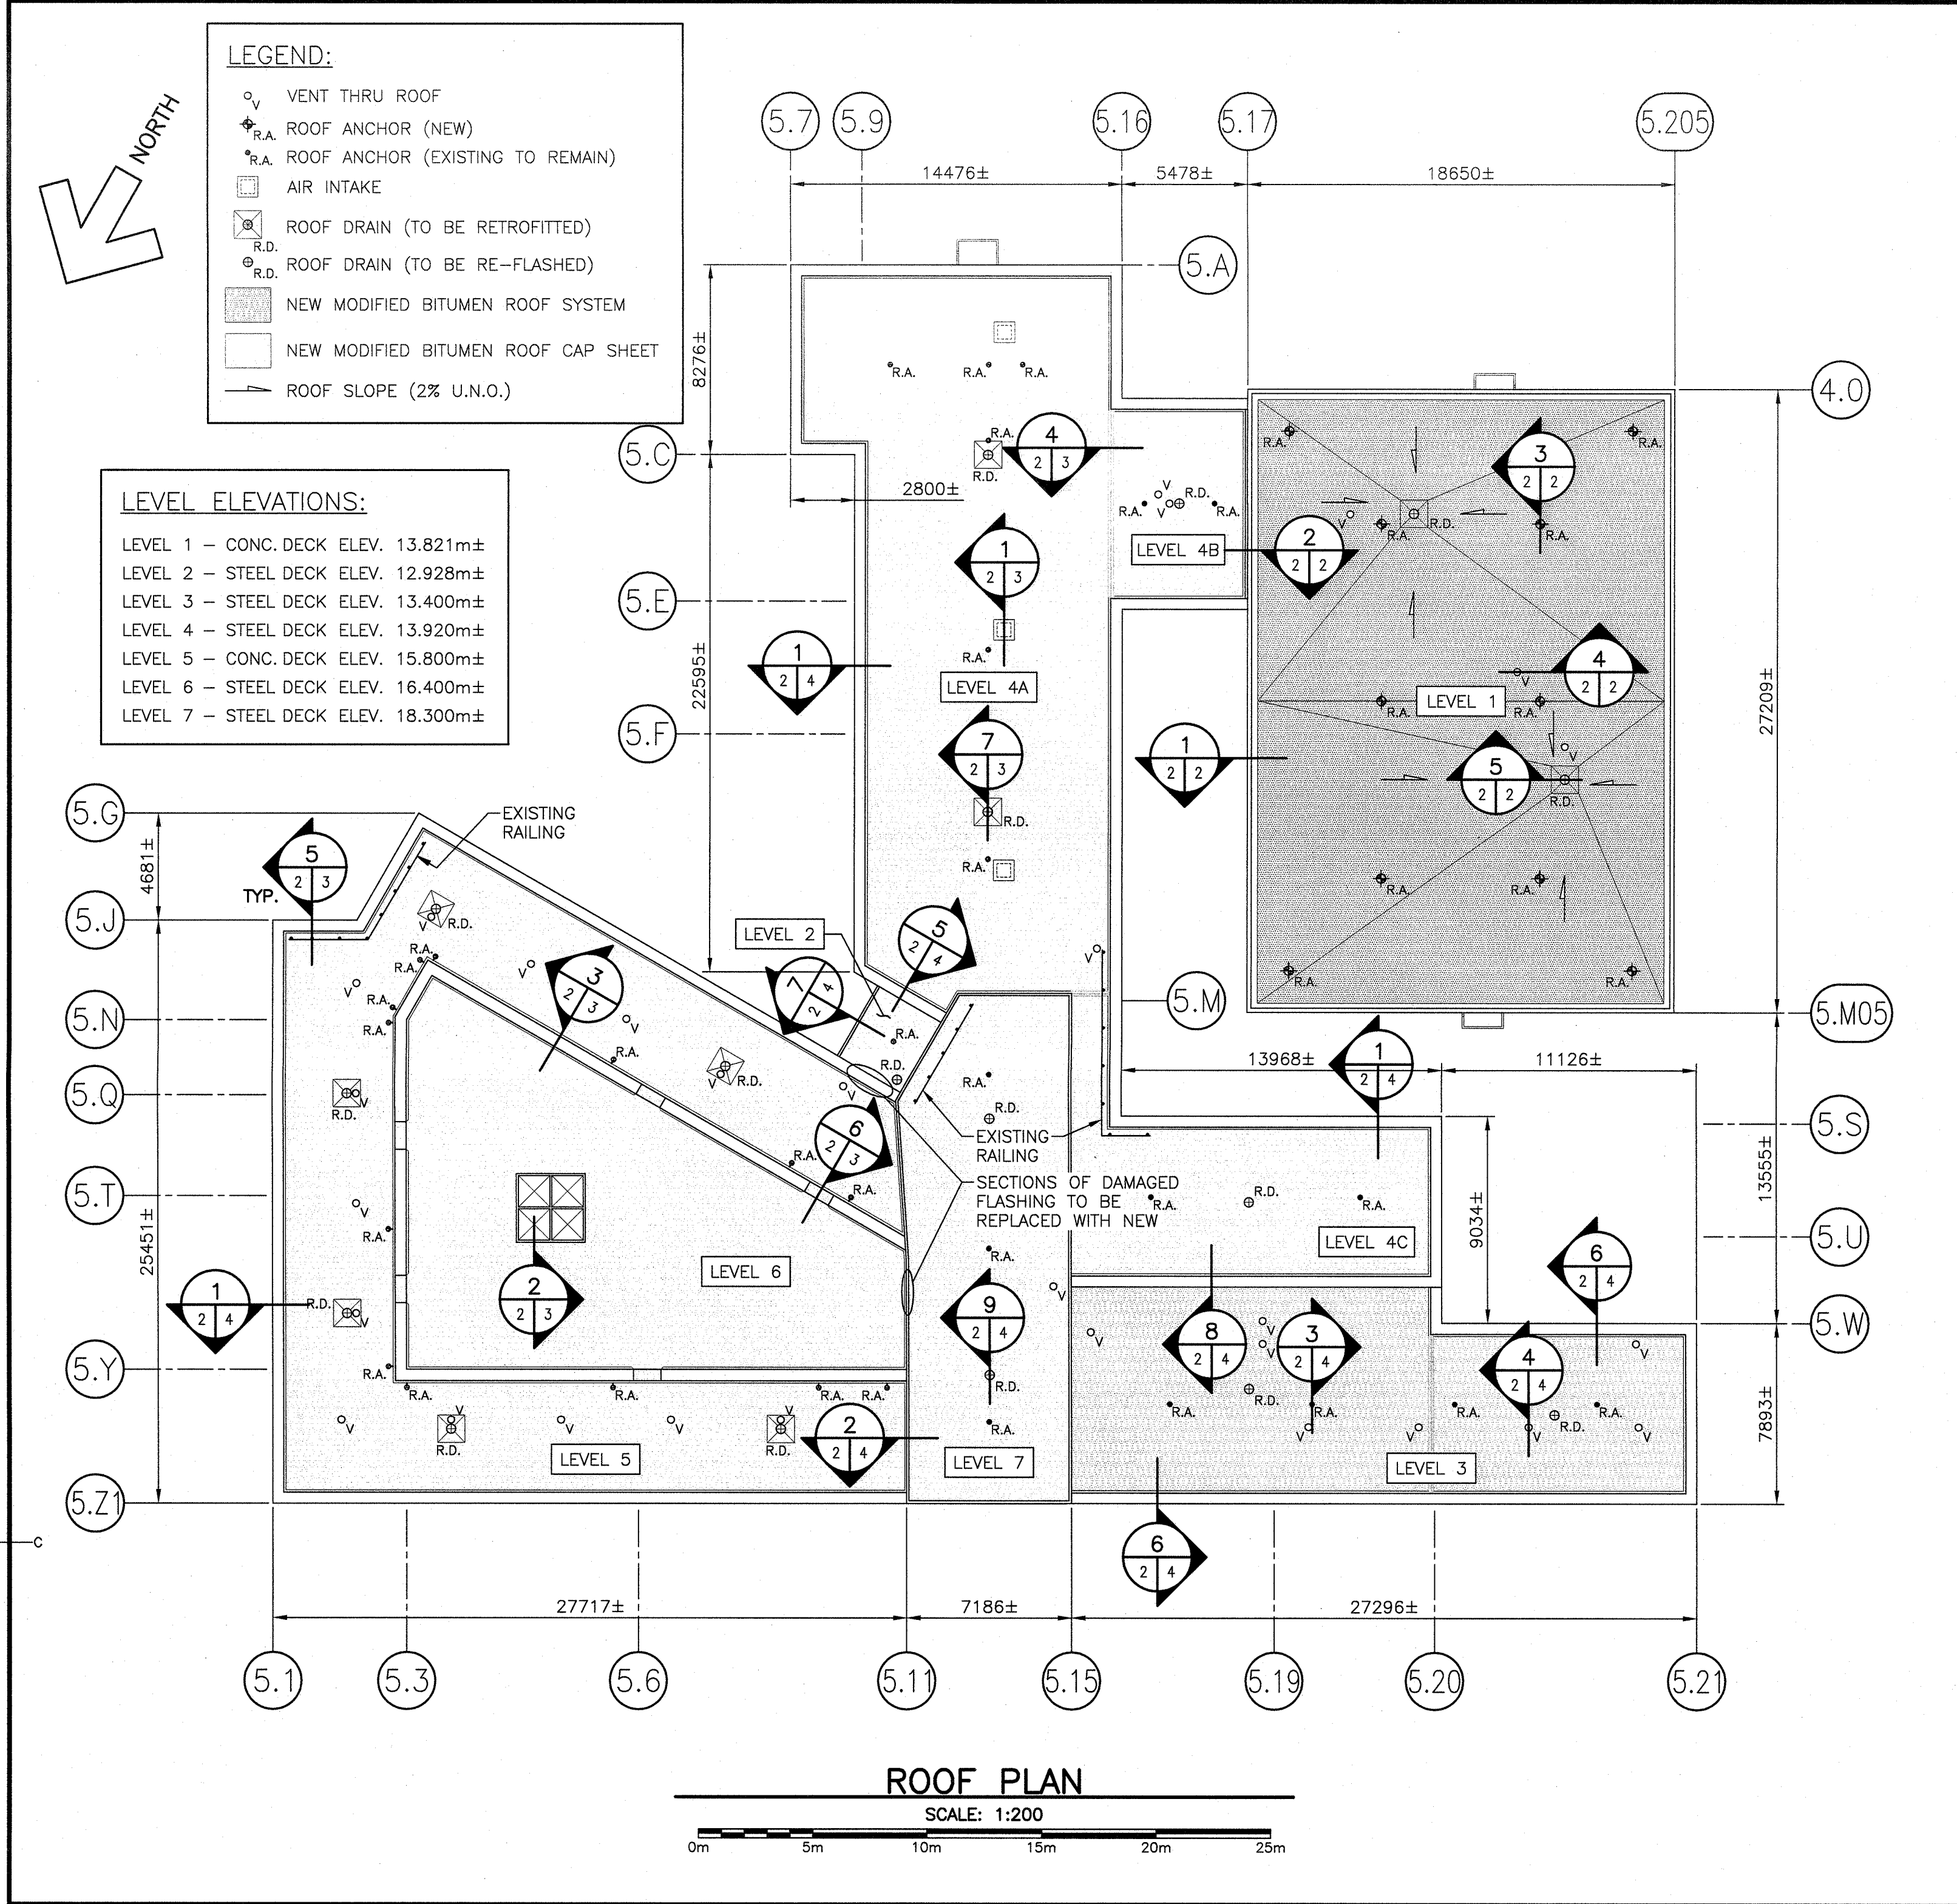

**VALRON**


100 rue Cameron St., Suite 5000  
Moncton, NB E1C 5Y6  
Phone: 506.856.8801  
Fax: 506.854.8820  
Email: valron@valron.ca

ALL DETAILS AND NOTES FOR STRUCTURAL REQUIREMENTS AS SHOWN ON THIS DRAWING ARE PRODUCED SPECIFICALLY FOR THIS PROJECT AND ARE THE SOLE PROPERTY OF VALRON ENGINEERS INC. THEY MAY NOT BE REPRODUCED, COPIED OR OTHERWISE USED WITHOUT THE WRITTEN PERMISSION OF VALRON ENGINEERS INC. THE INFORMATION INDICATED ON THIS DRAWING IS FOR INFORMATION ONLY. A CE PROJET ET DEVIER LA PROPRIÉTÉ DE VALRON ENGINEERS INC. À UN AUTRE PROJET SANS LA PERMISSION ÉCRITE DE VALRON ENGINEERS INC. DOCUMENTS SANS PERMISSION PAR ÉCRIT DU SÉLÉMENTAIRE. DROIT D'AUTEUR 2017, VALRON ENGINEERS INC.




01	ISSUED FOR TENDER	JULY 07 2017
0	ISSUED FOR 99% REVIEW	JAN. 30 2017
revisions		date
project	project	
ROOF REPLACEMENT BUILDING 5 SPRINGHILL INSTITUTION		
SPRINGHILL, N.S.		
drawing	dessin	
ROOFING PLAN, SECTIONS AND DETAILS		
designed	SDG	conçu
date	JAN. 2017	<i>S. Simard</i>
drawn	RK/CW	dessiné
date	JAN. 2017	
approved	RBV	approuvé
date	JULY 2017	<i>Robert Vaa</i>
Project Manager	Soumission	
TPSCG Project Manager	Administrateur de projets TPSCG	2017.07.12
project number	no. du projet	
R.084537.001		
drawing no.	no. du dessin	
S2 OF 4		




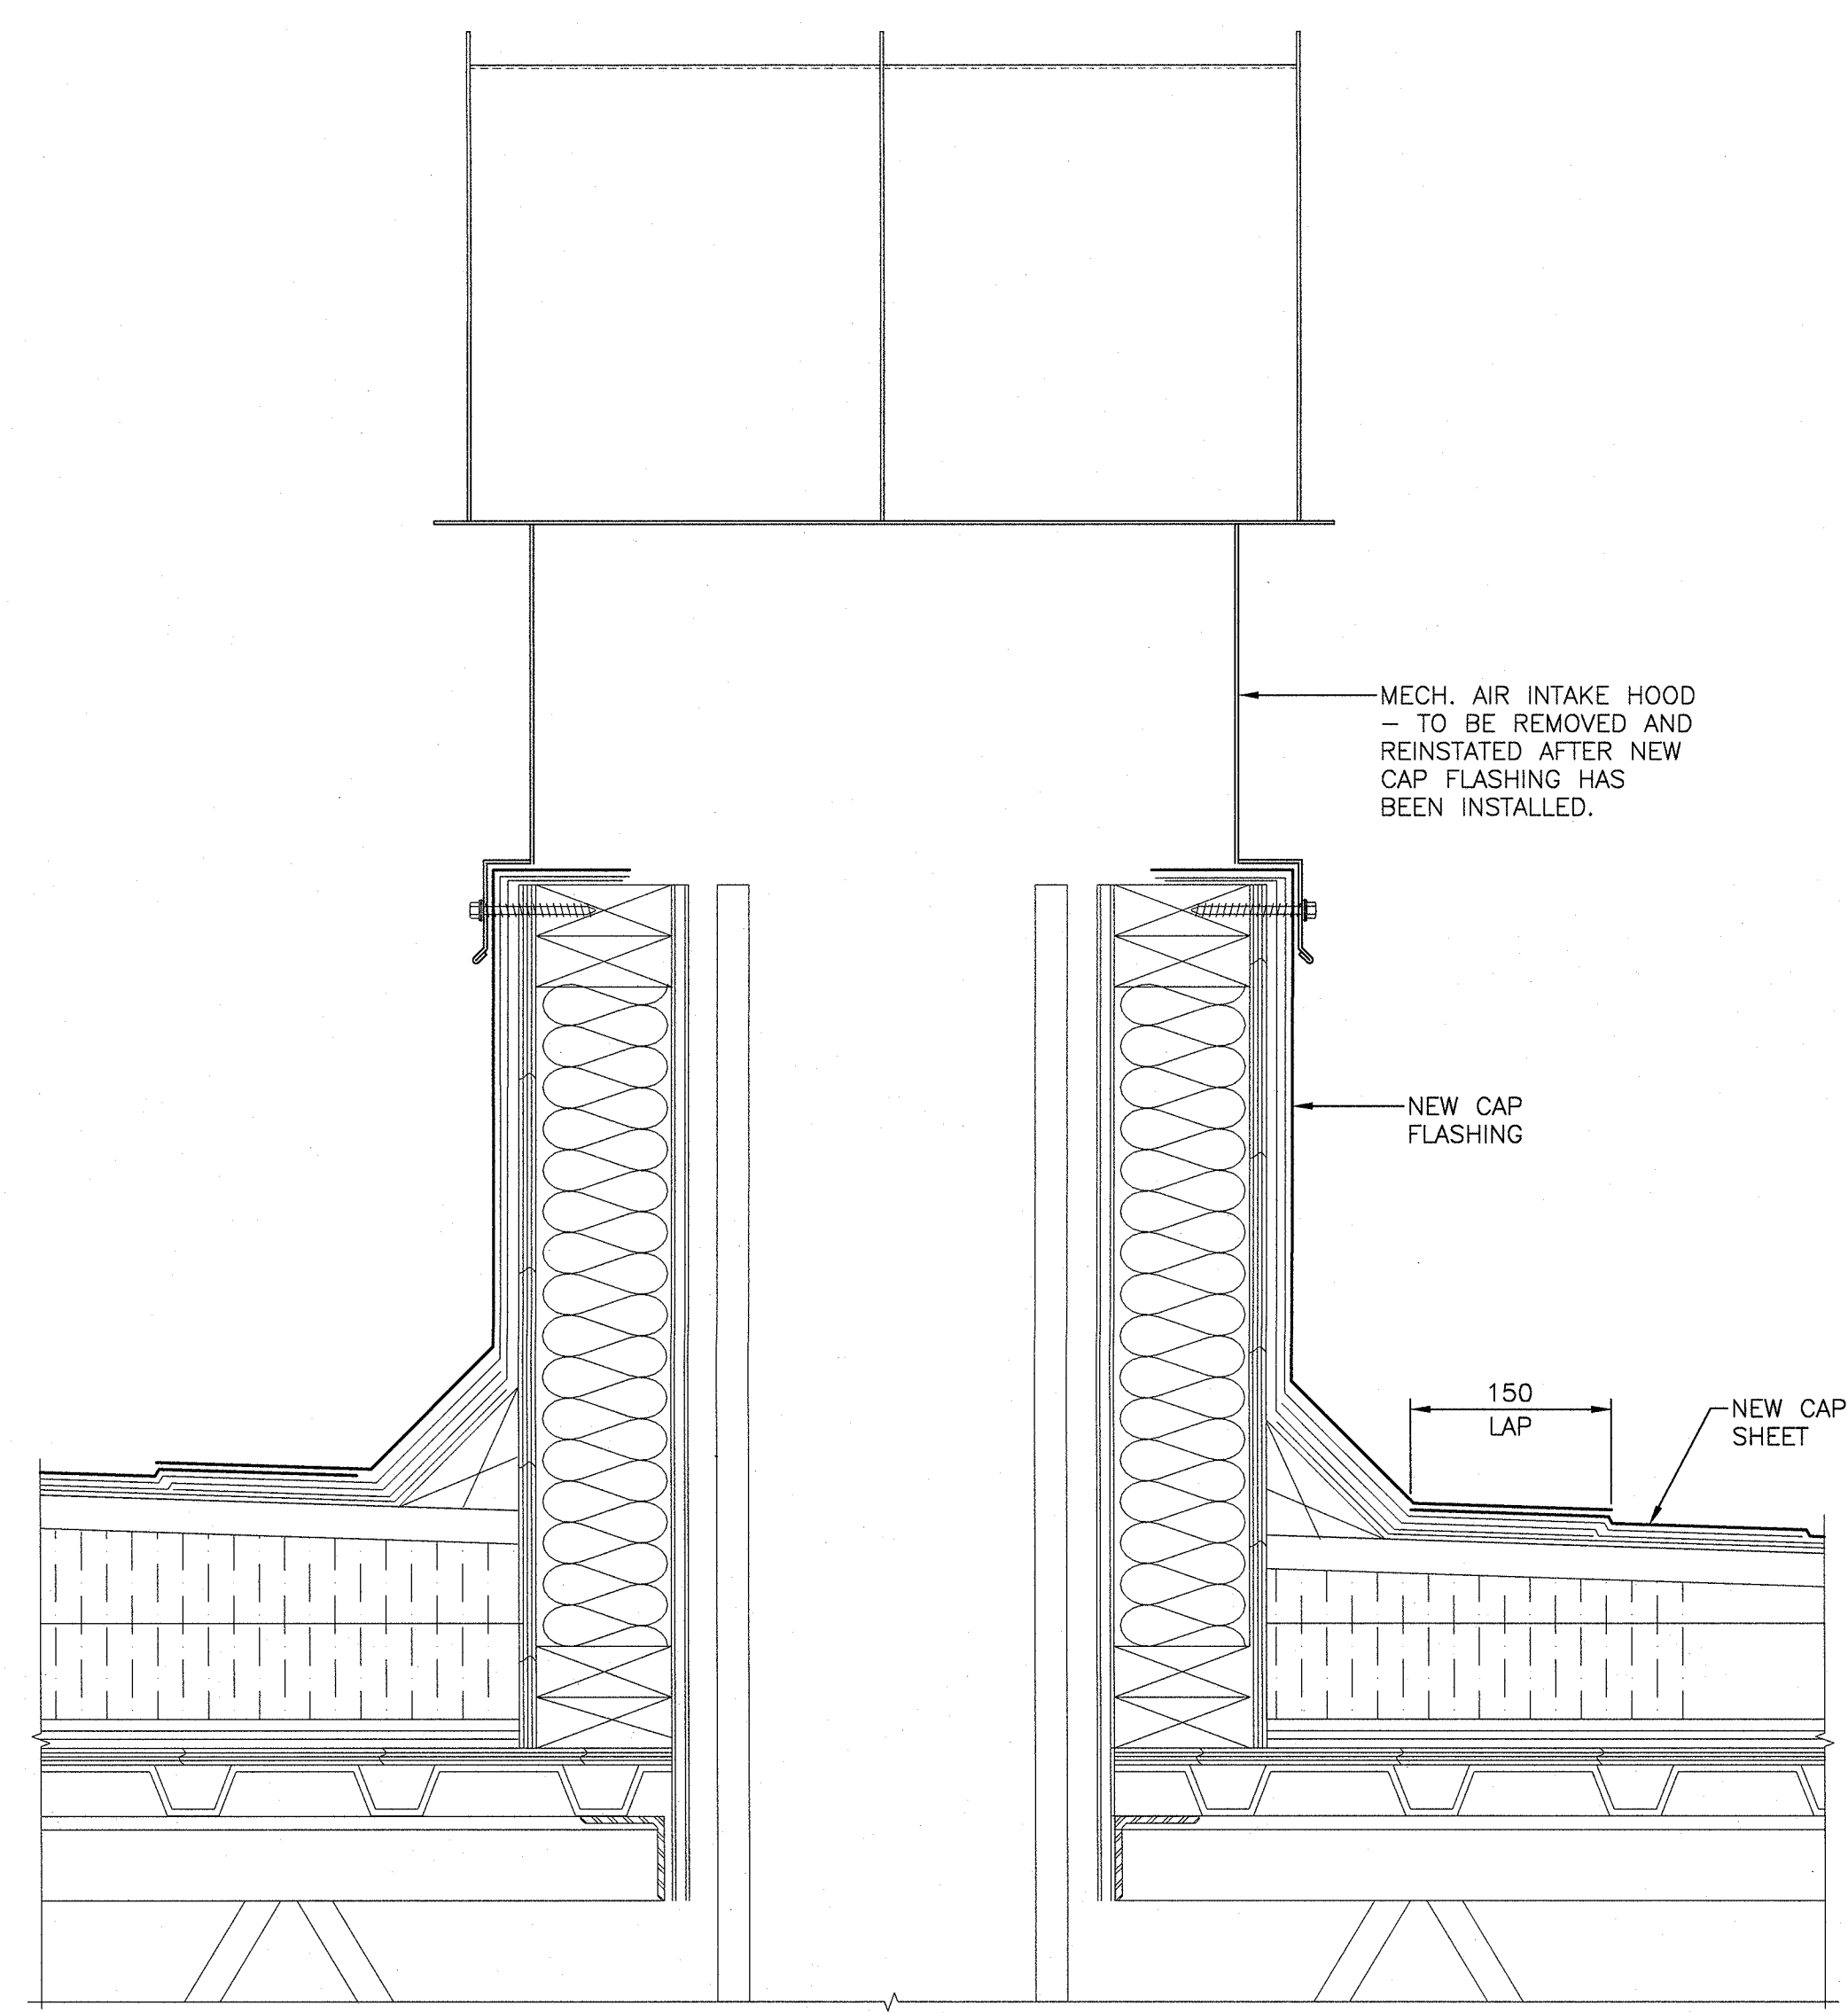


**ROOF INTAKE RE-FLASHING DETAIL - LEVEL 4A** 1  
2 3

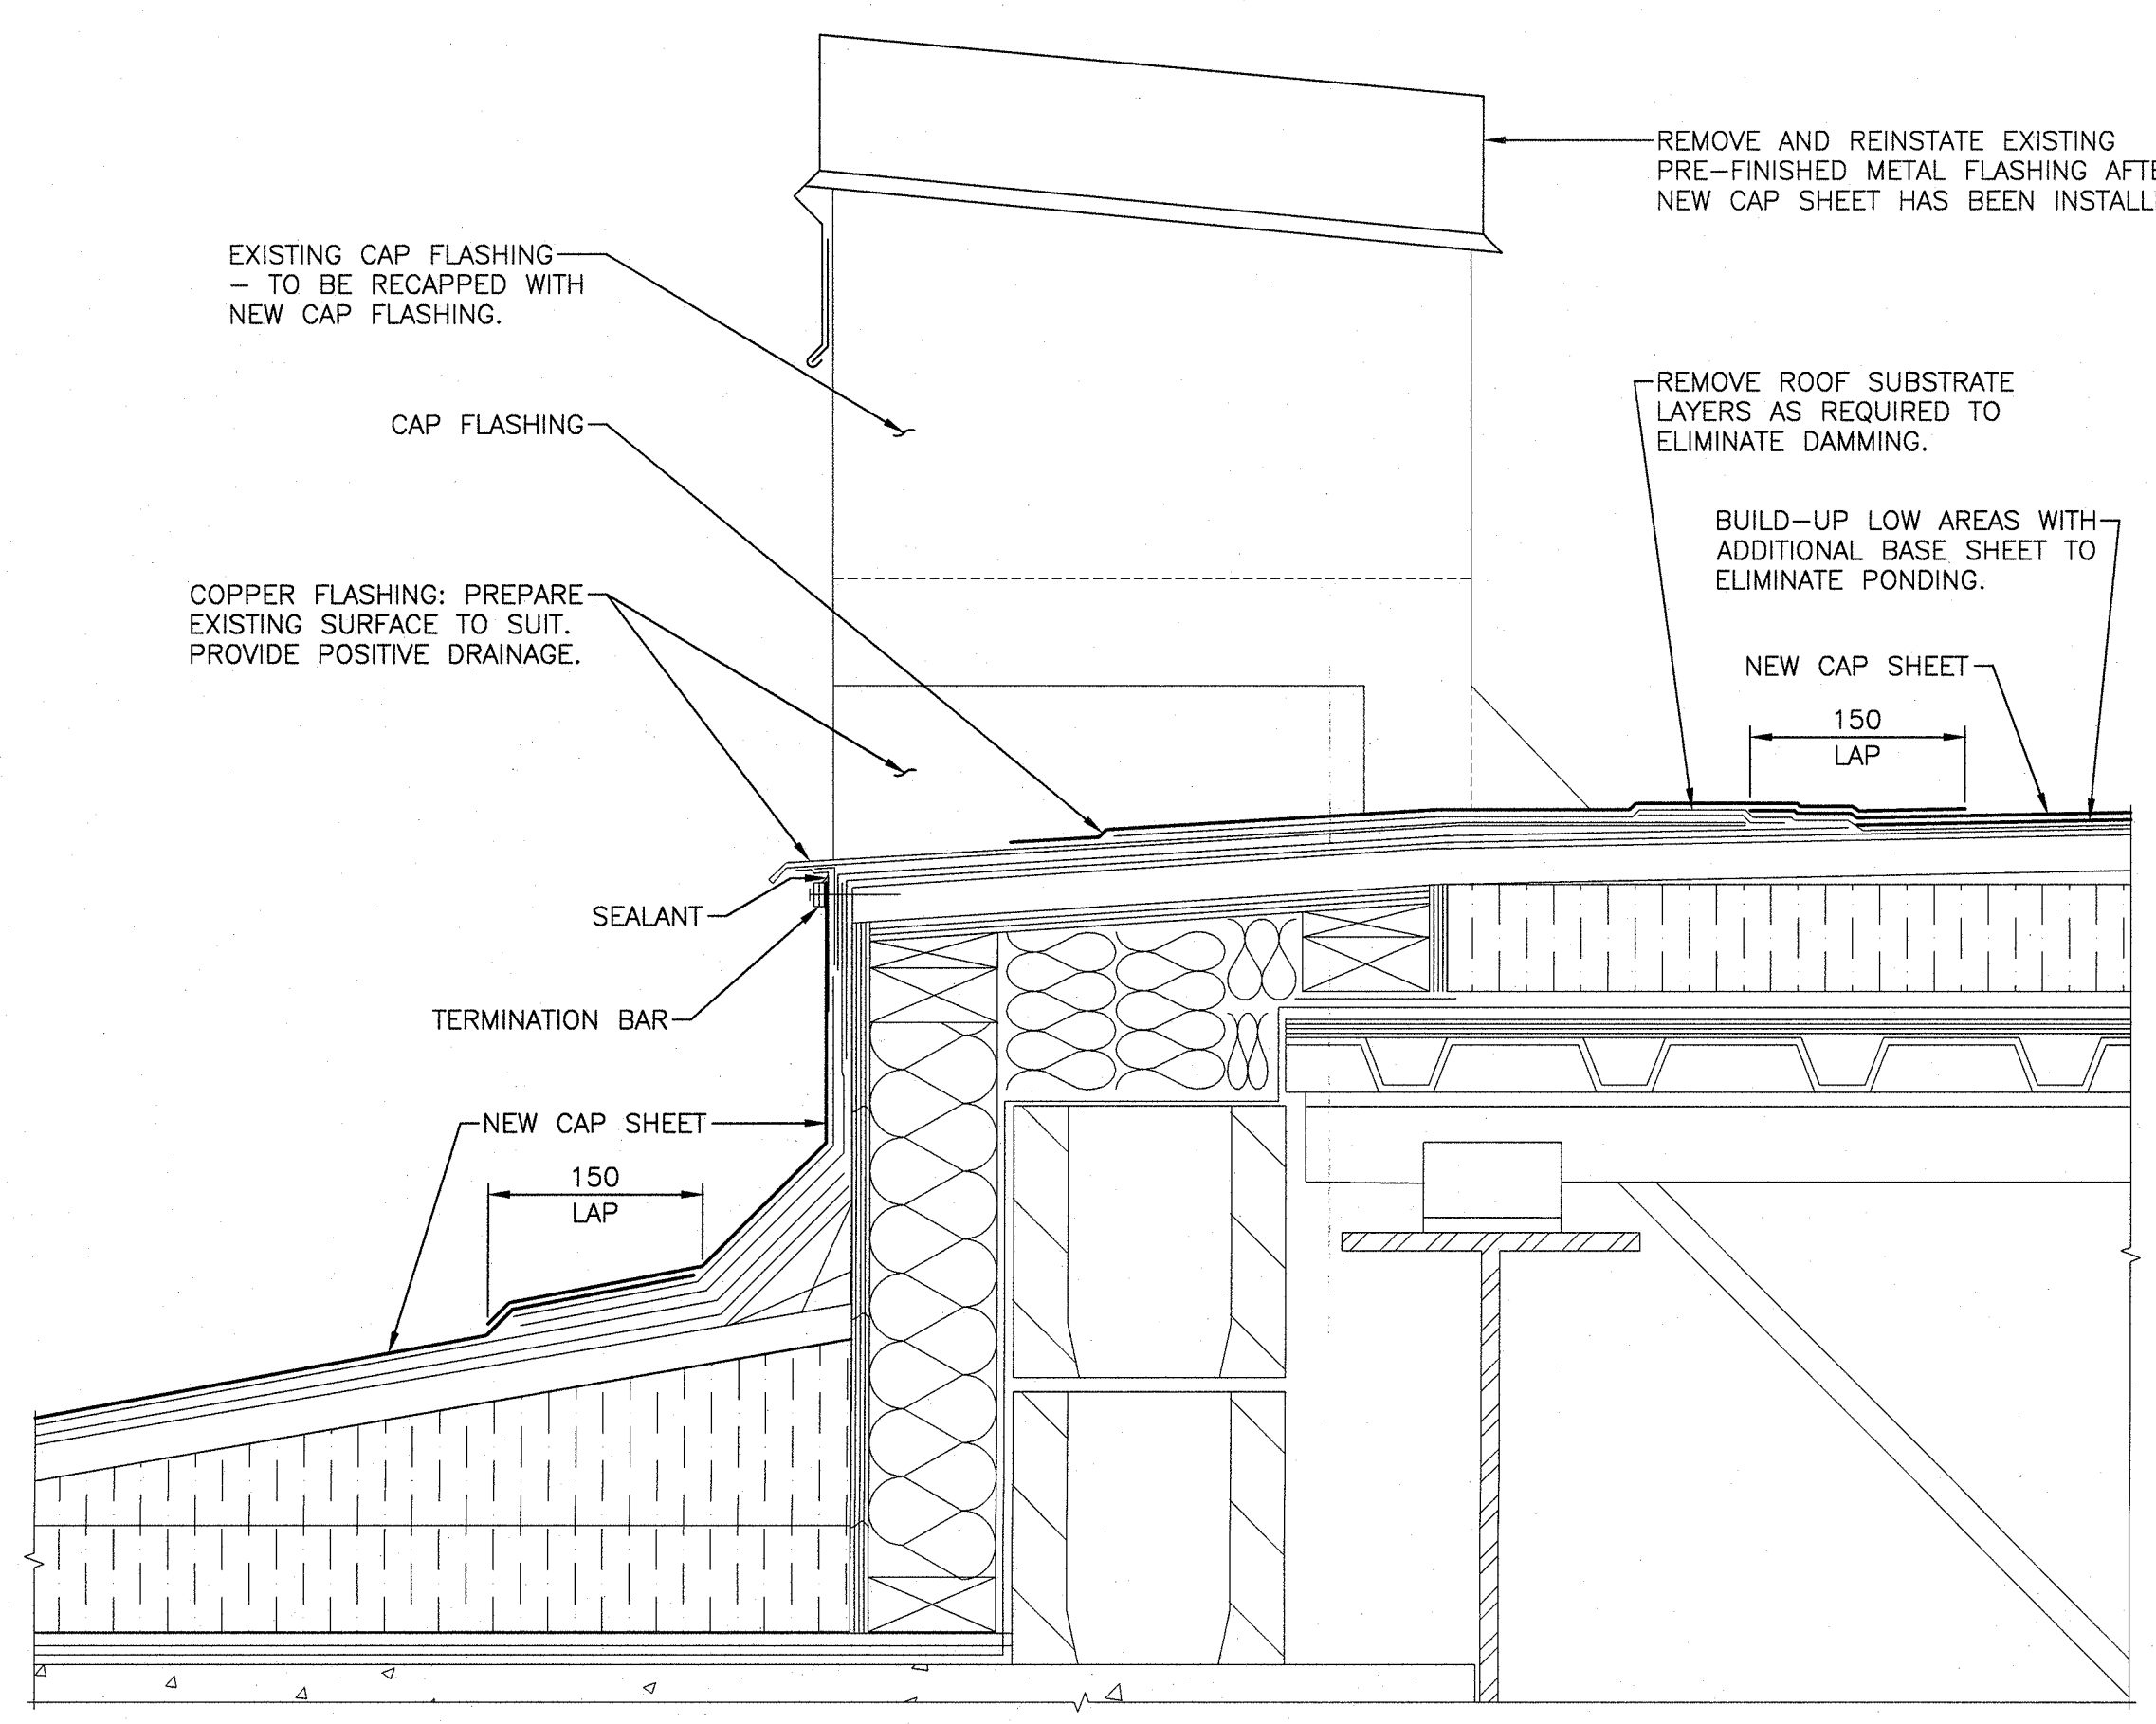


**TYPICAL SCUPPER RE-FLASHING DETAIL - LEVEL 6** 6  
2 3

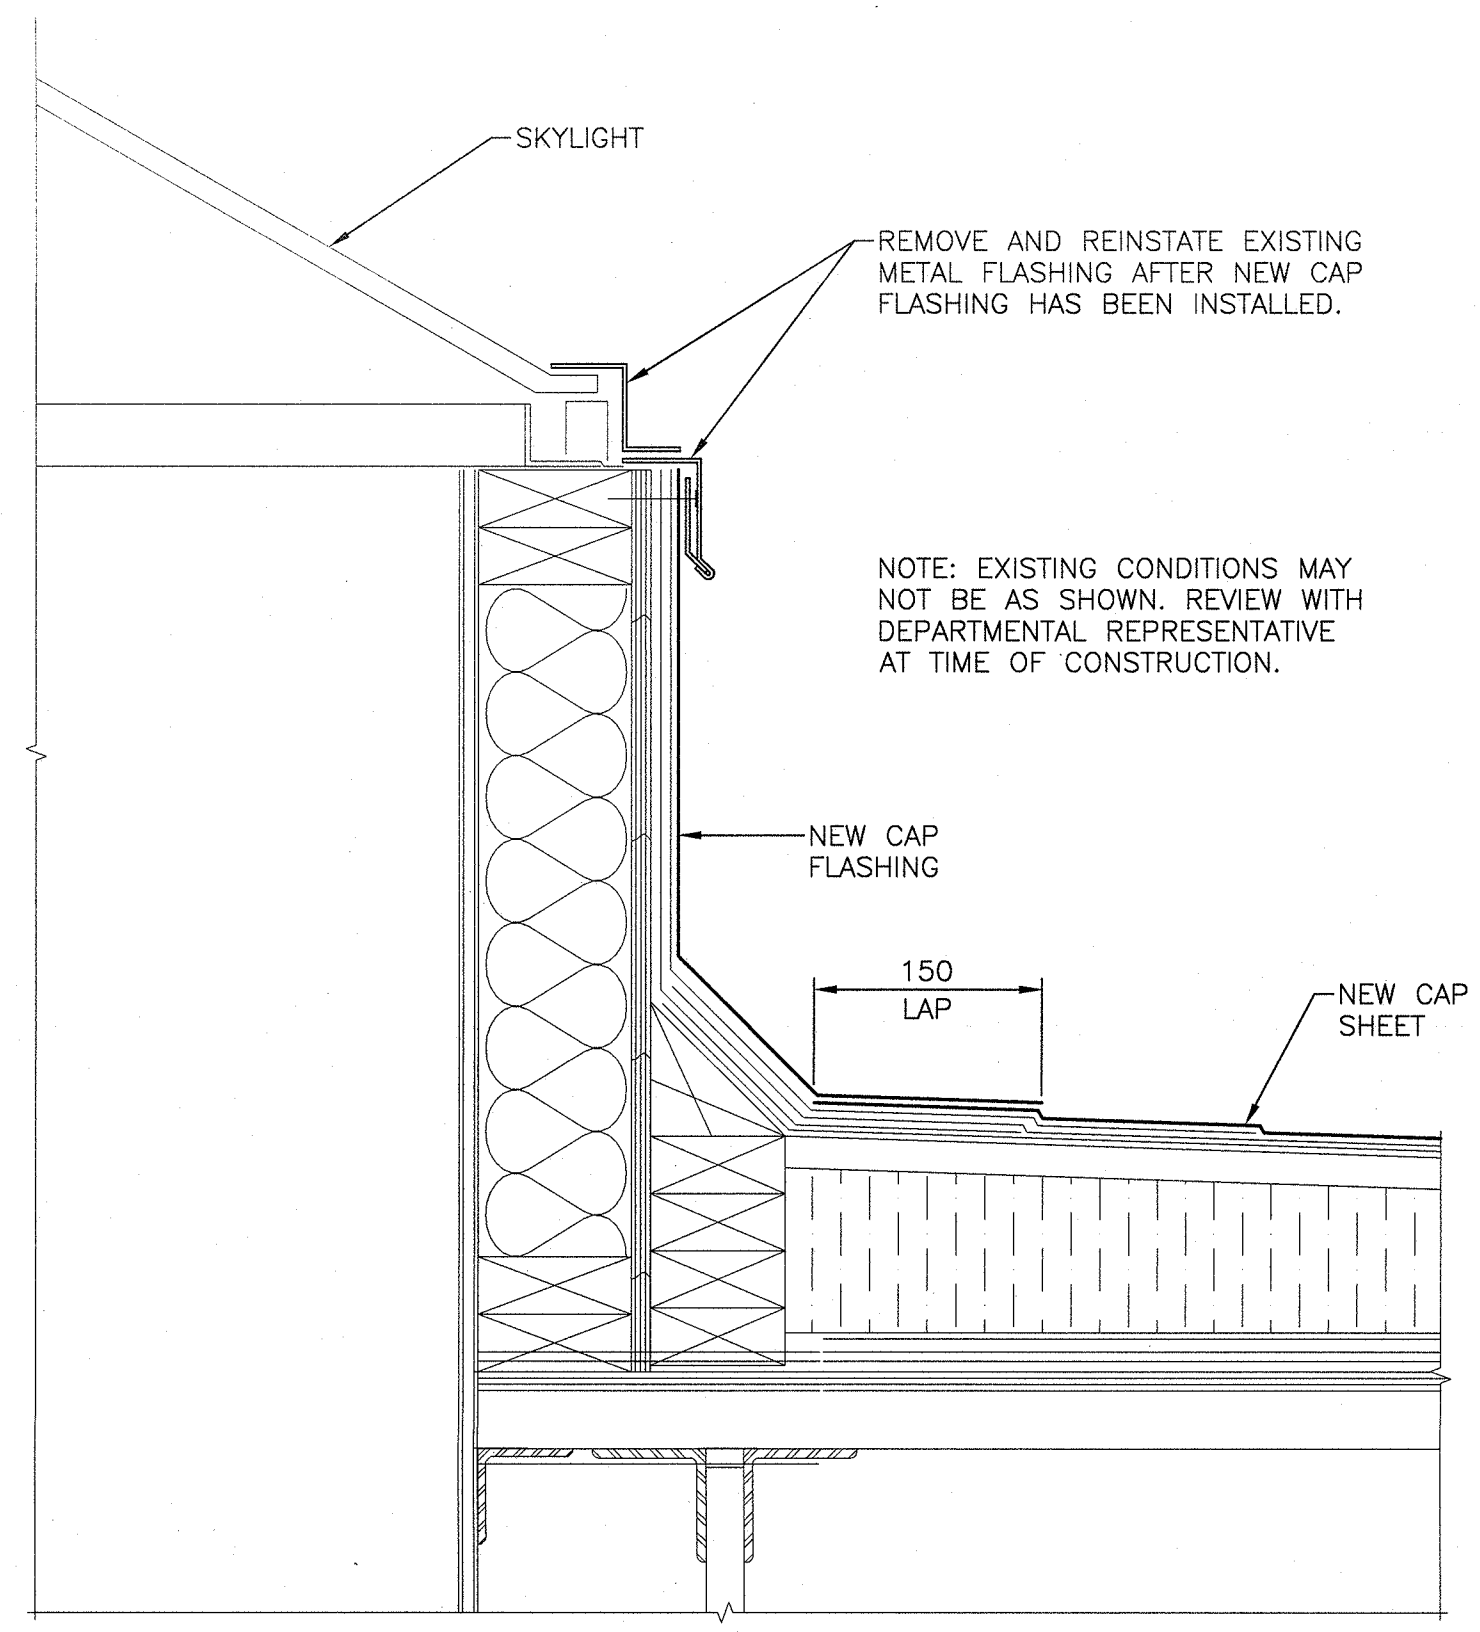


**SKYLIGHT RE-FLASHING DETAIL - LEVEL 6** 2  
2 3

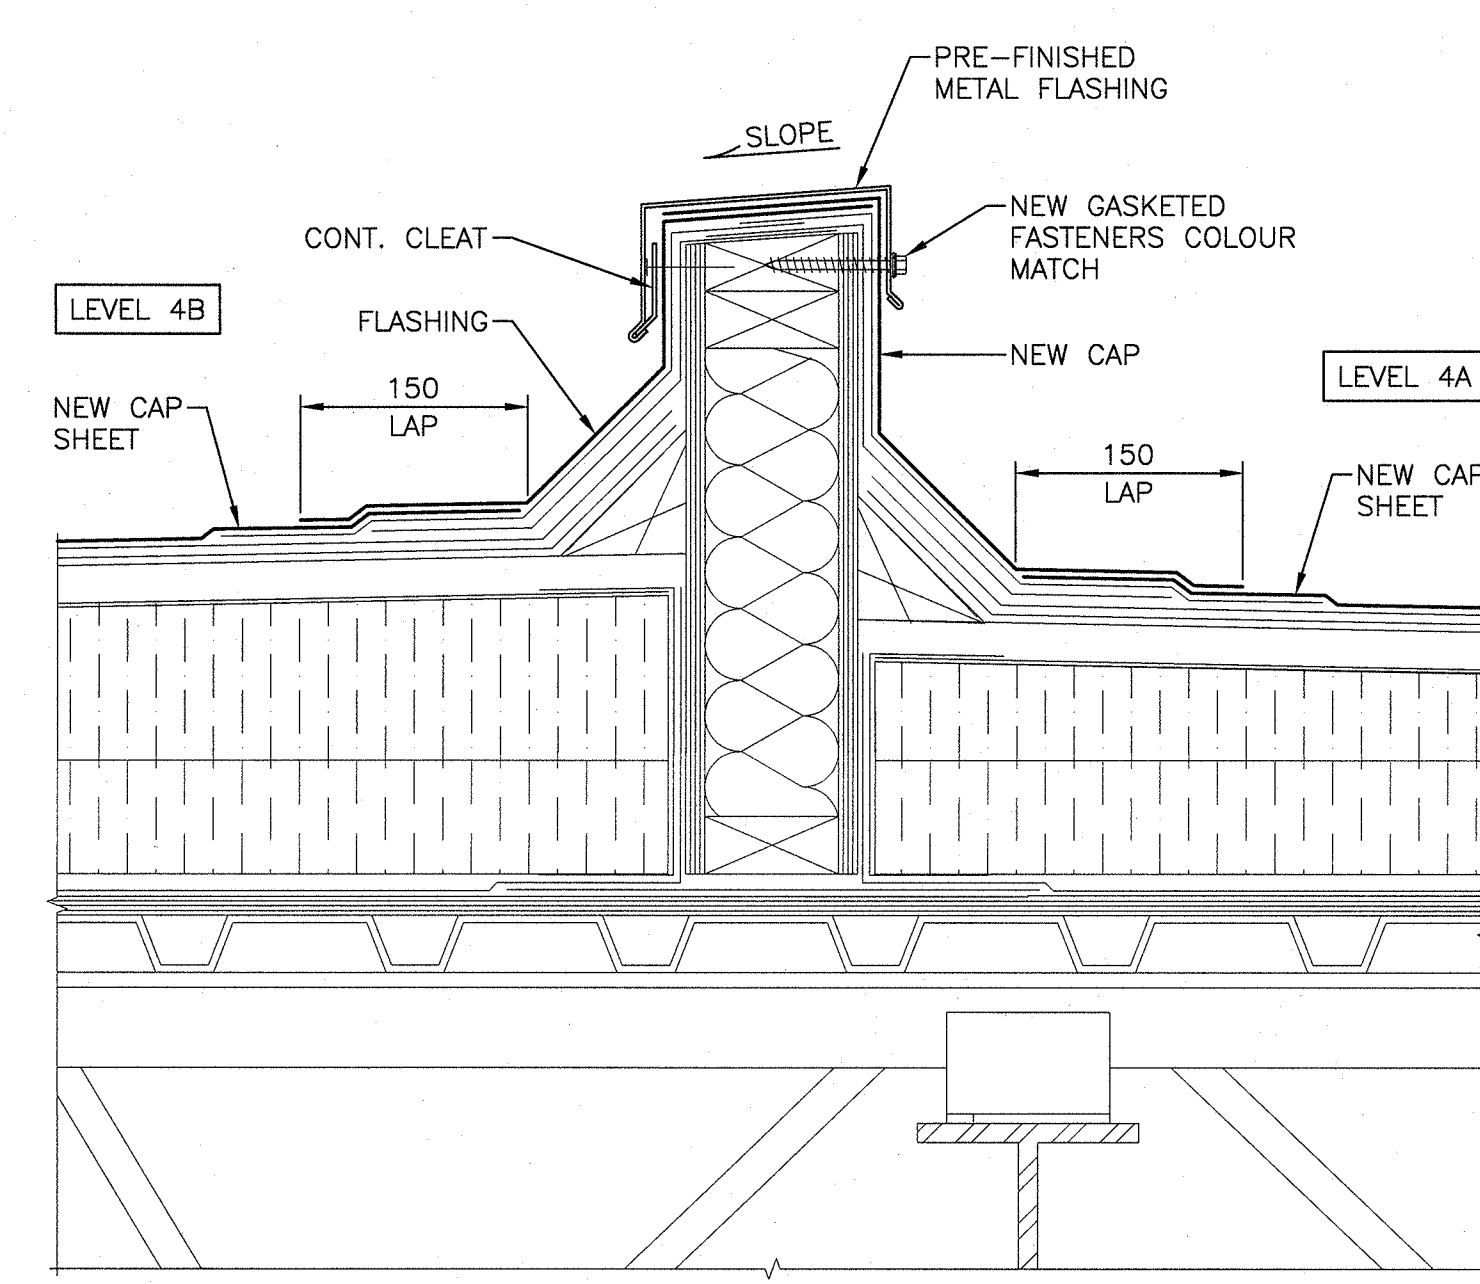


**ROOF DIVIDER FLASHING - LEVEL 4A TO 4B** 4  
2 3

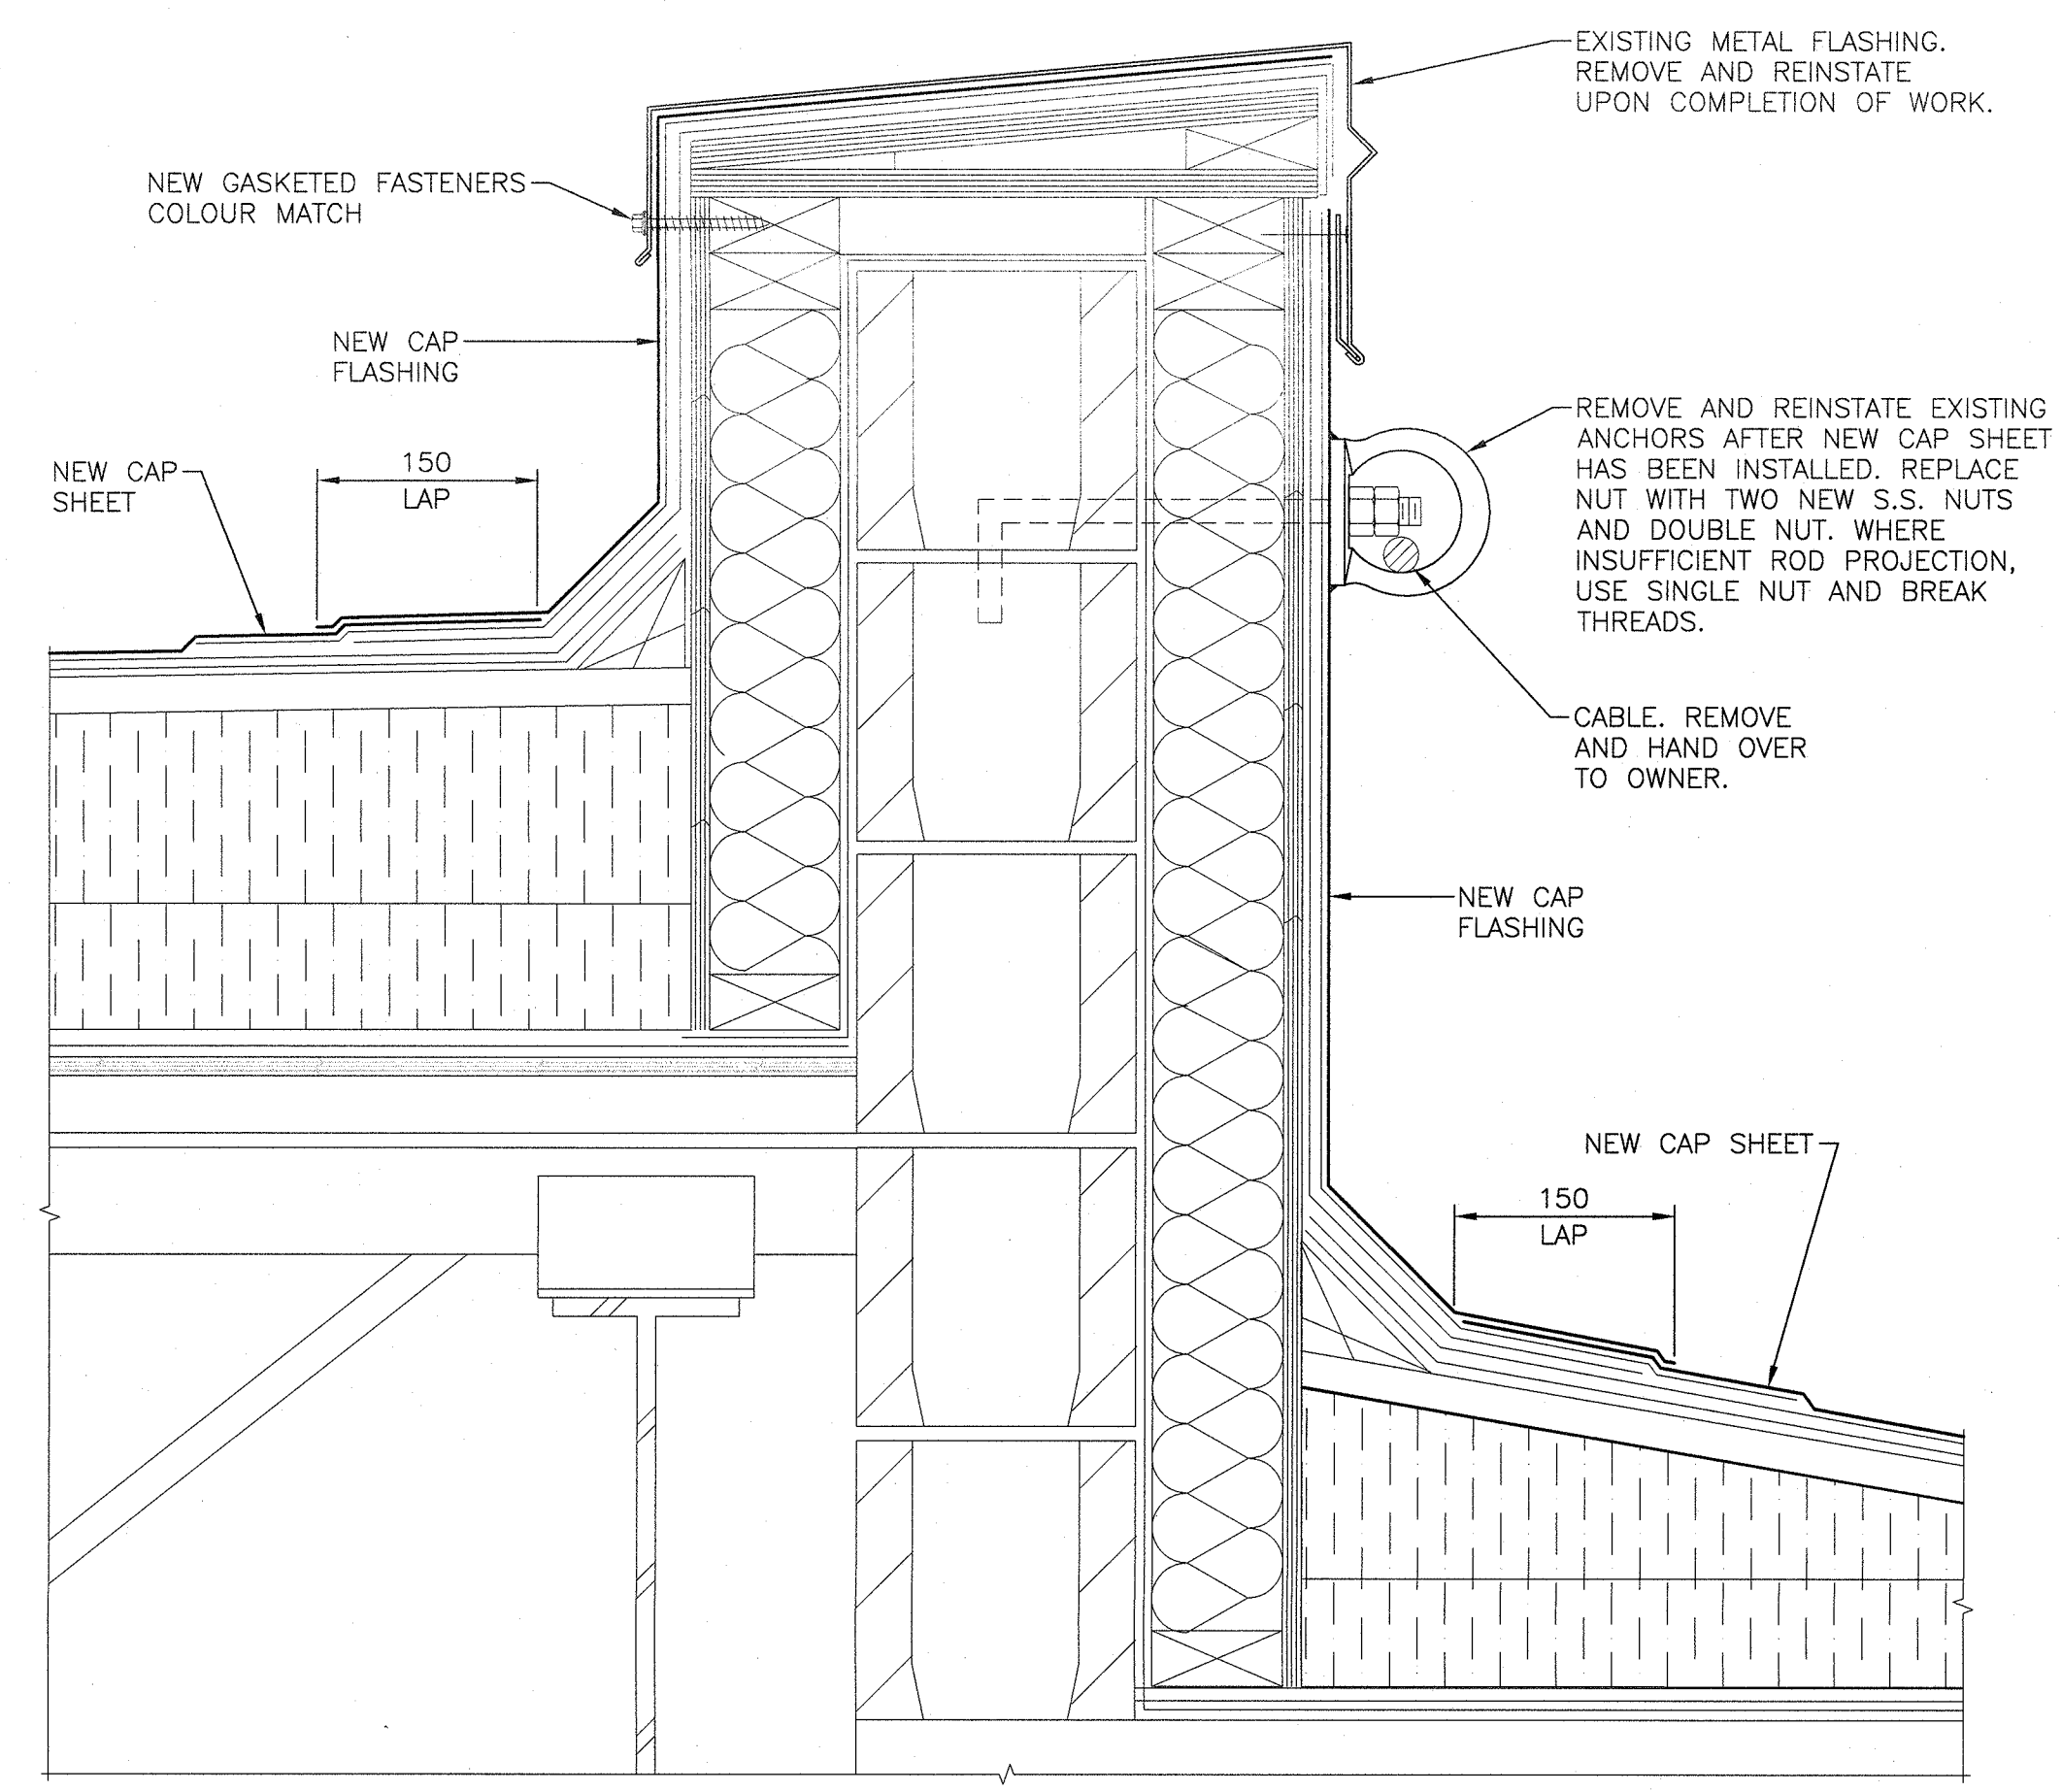

**TYPICAL NEW CAP FLASHING AT WALL ANCHOR - LEVEL 5** 3  
2 3

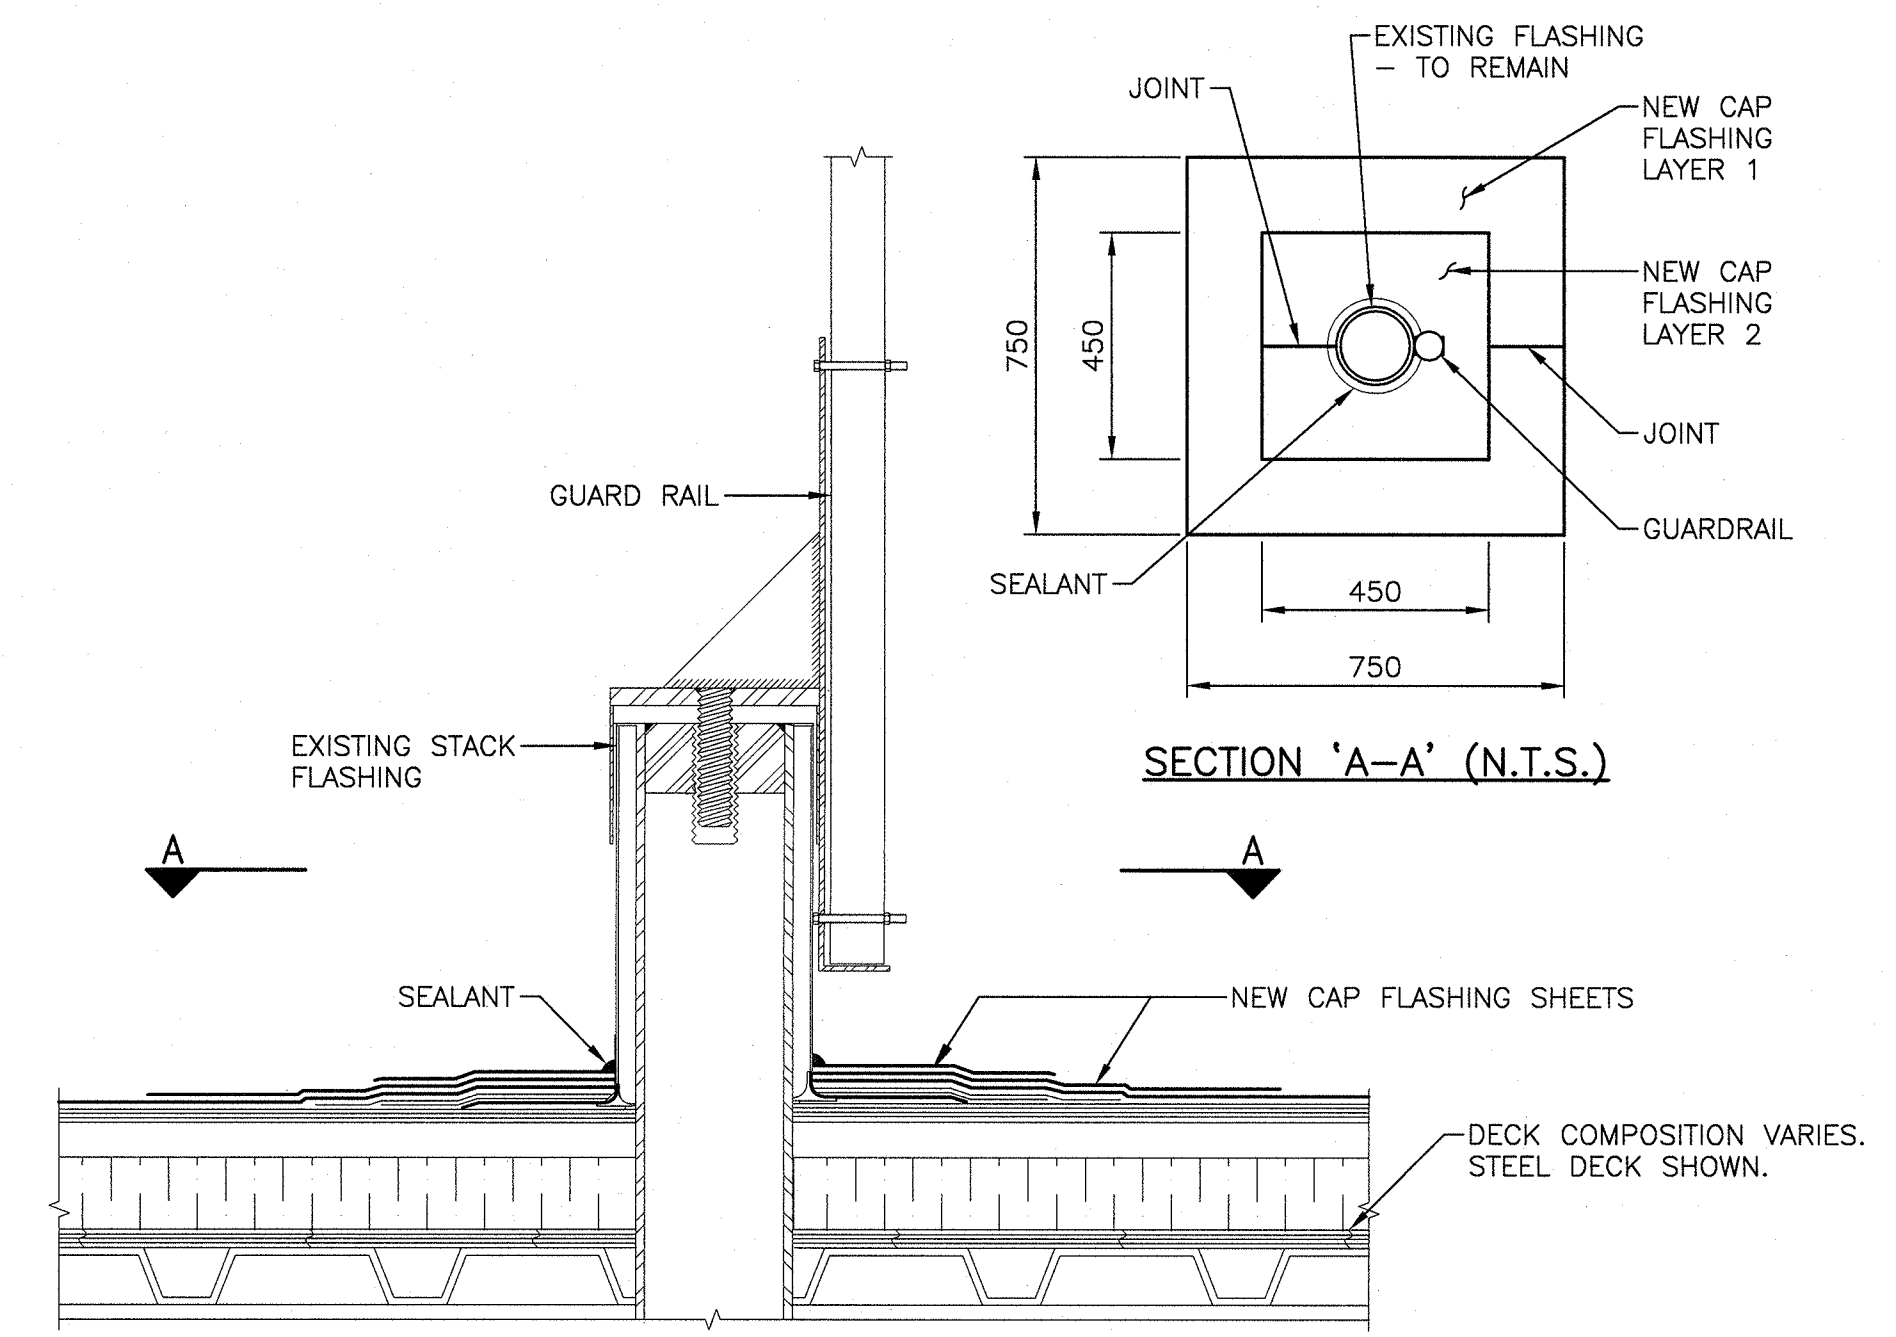

**TYPICAL GUARDRAIL POST RE-FLASHING - LEVELS 4C, 5 AND 7** 5  
2 3

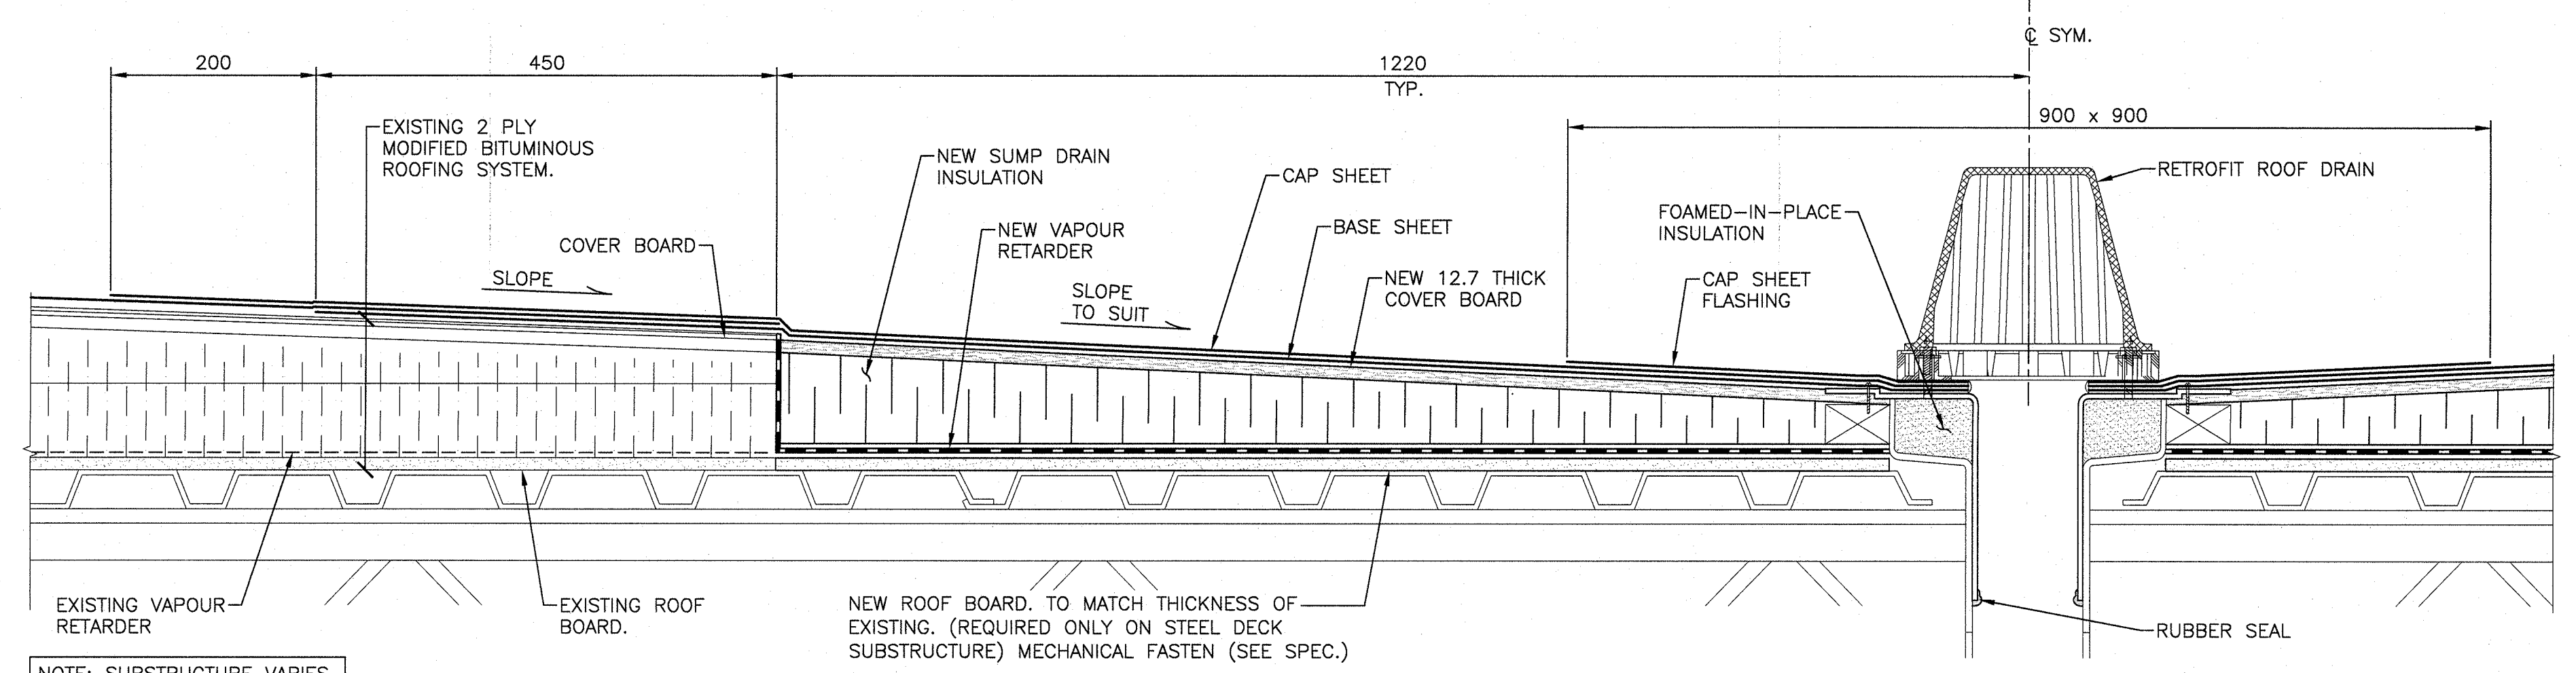

**RETROFIT ROOF DRAIN SUMP INSTALLATION AT LEVELS 4A AND 5** 7  
2 3

Public Works and Government Services Canada / Travaux Publics et Services gouvernementaux Canada


LOCATION OF WORK

**VALRON**

100 rue Cameron St. Suite 5000  
Moncton, NB E1C 5Y9  
Phone: 506.854.8601  
Fax: 506.854.8620  
Email: valron@valron.ca  
Project No. 18077-1

ALL DETAILS AND NOTES FOR STRUCTURAL REQUIREMENTS AS SHOWN ON THIS DRAWING ARE PRODUCED SPECIFICALLY FOR THIS PROJECT AND ARE THE SOLE PROPERTY OF VALRON ENGINEERS INC. THEY MAY NOT BE REPRODUCED, COPIED OR OTHERWISE USED WITHOUT EXPRESS WRITTEN PERMISSION FROM THE AFORESAIDED. COPYRIGHT 2017, VALRON ENGINEERS INC.

TOUTE INFORMATION INDICÉE SUR CE DÉSIN PORTE SPÉCIFIQUEMENT À CE PROJET ET GEMURE LA PROPRIÉTÉ DE VALRON ENGINEERS INC. IL EST STRICTEMENT INTERDIT DE REPRODUIRE ET/OU UTILISER CES DOCUMENTS SANS PERMISSION PAR ÉCRIT DU SUSMENTIONNÉ. DROIT D'AUTEUR 2017, VALRON ENGINEERS INC.

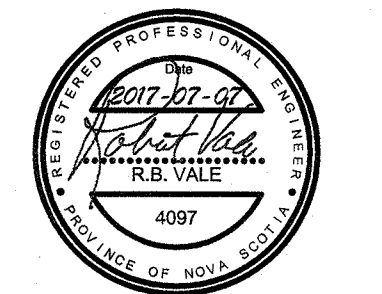

01	ISSUED FOR TENDER	JULY 07 2017
0	ISSUED FOR 99% REVIEW	JAN. 30 2017
revisions		date


project **ROOF REPLACEMENT BUILDING 5 SPRINGHILL INSTITUTION** project

SPRINGHILL, N.S.

**ROOFING SECTIONS AND DETAILS**

designed	SDG	conçu
date	JAN. 2017	<i>S. Binuard</i>
drawn	RK/CW	dessiné
date	JAN. 2017	
approved	RBV	approuvé
date	JULY 2017	<i>Robert Vale</i>
Project Manager	Administrateur de projets	TPSC
project number	R.084537.001	
drawing no.	S3 OF 4	




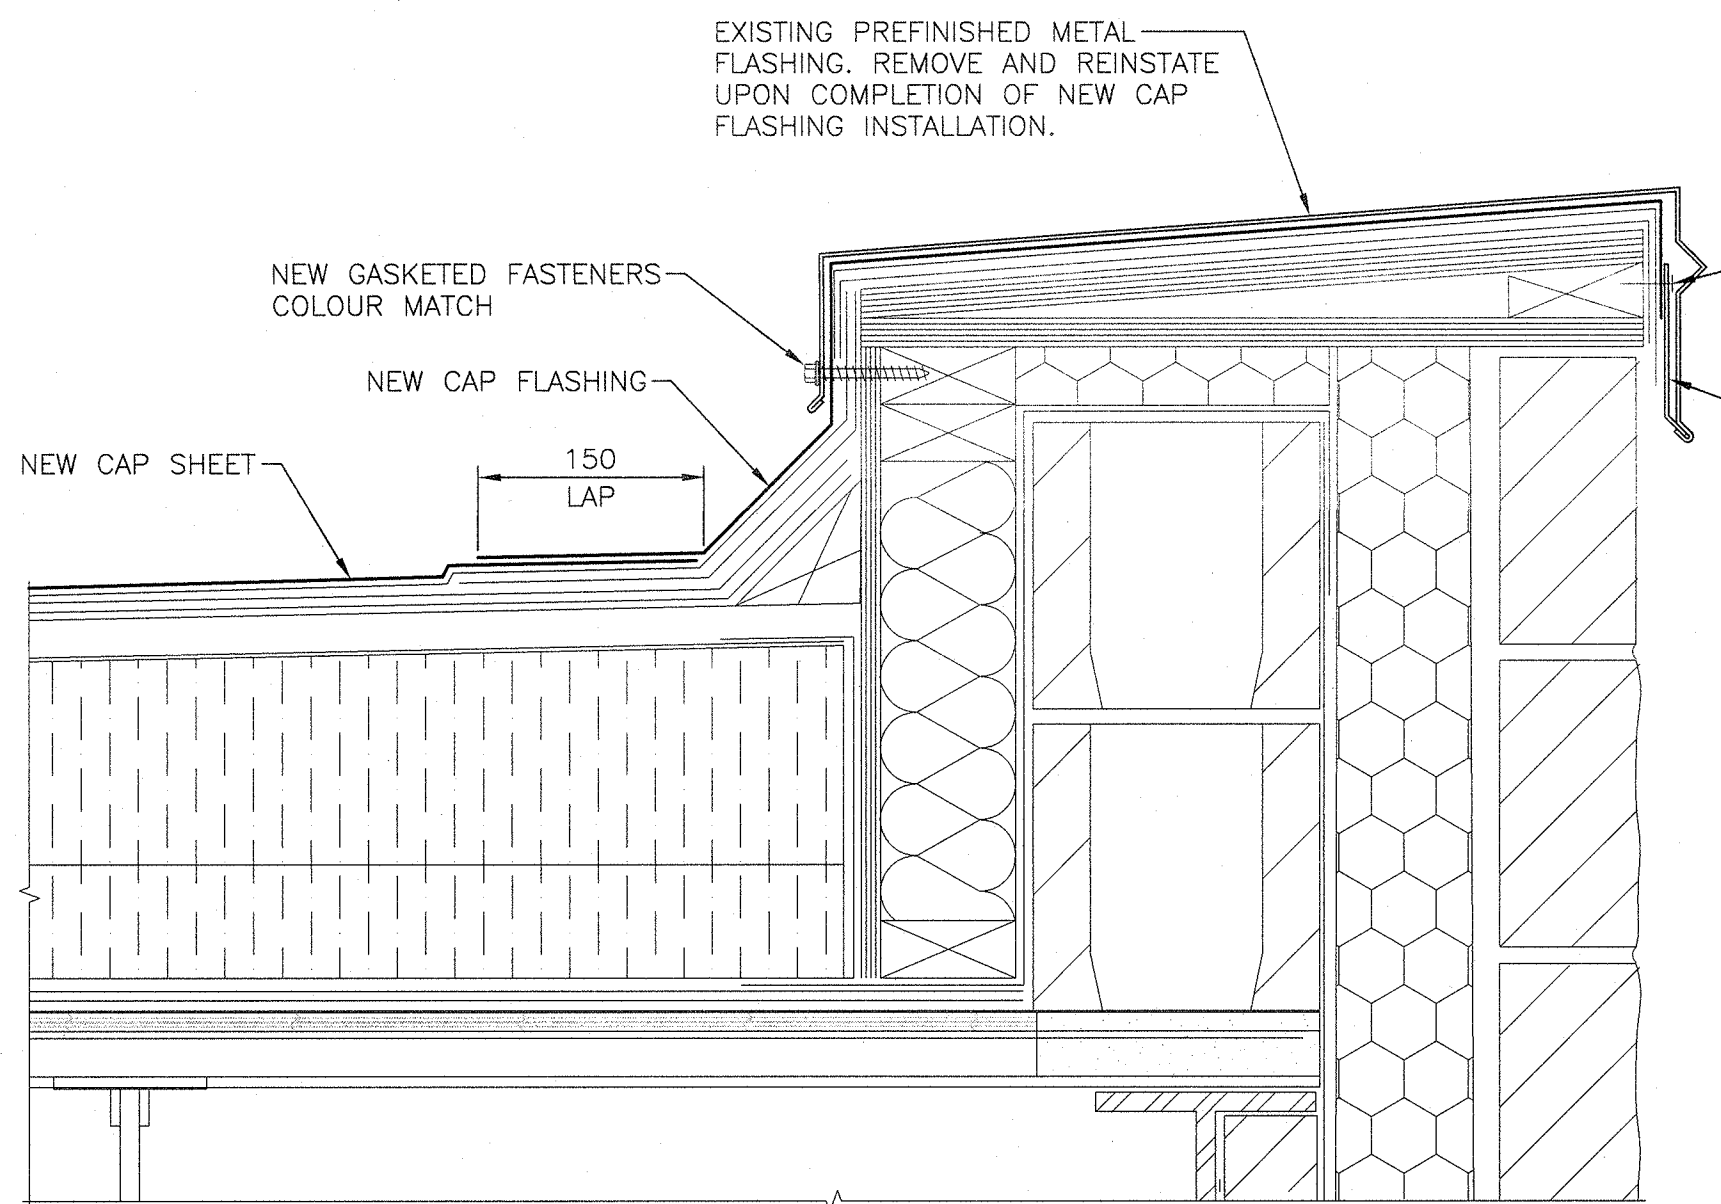

**TYPICAL ROOF EDGE FLASHING – LEVEL 4A, 4C, 5** 1  
2 4

SCALE: 1:5


0mm 100mm 200mm 300mm 400mm 500mm

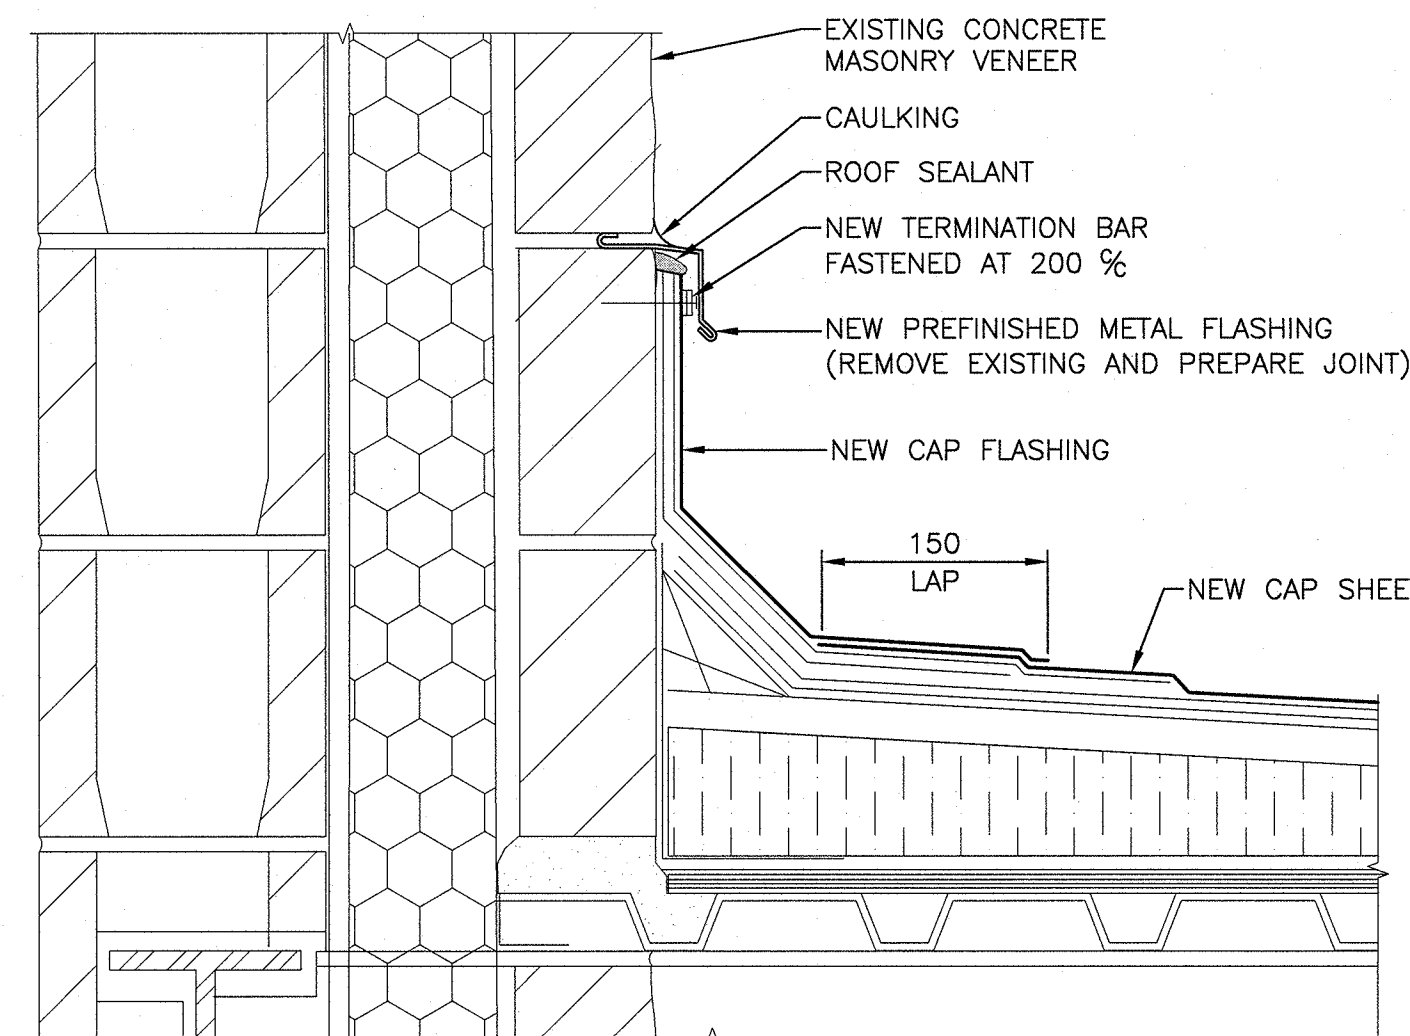

**WALL FLASHING – LEVEL 2** 5  
2 4

SCALE: 1:5


0mm 100mm 200mm 300mm 400mm 500mm

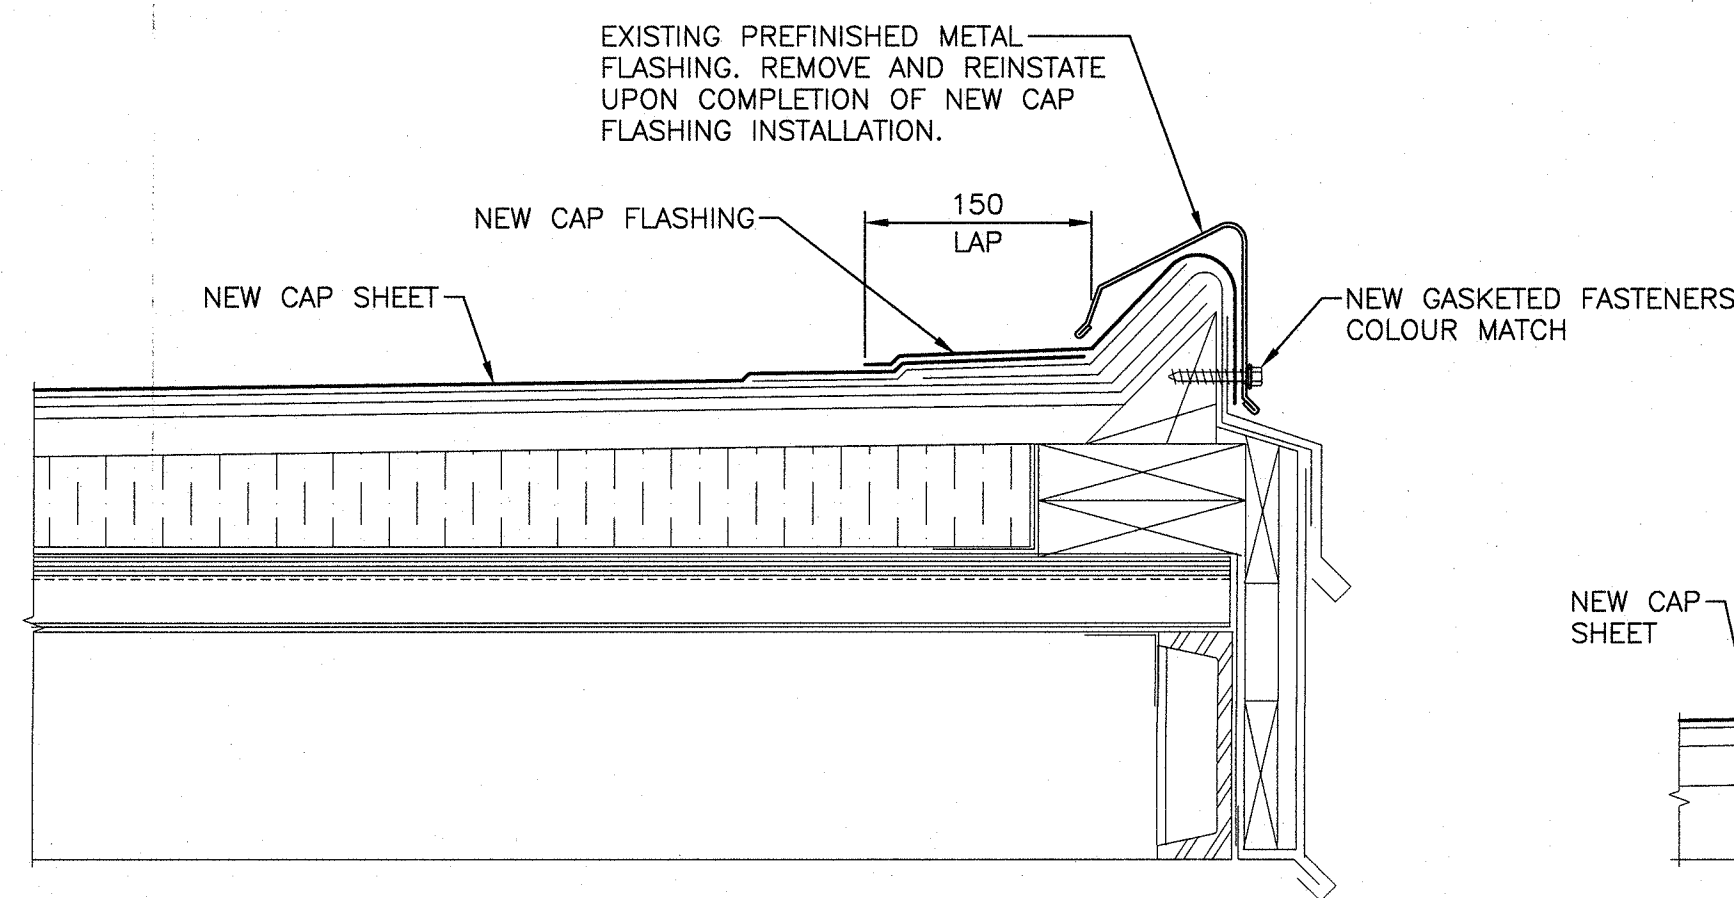

**ROOF EDGE FLASHING – LEVEL 2** 7  
2 4

SCALE: 1:5


0mm 100mm 200mm 300mm 400mm 500mm

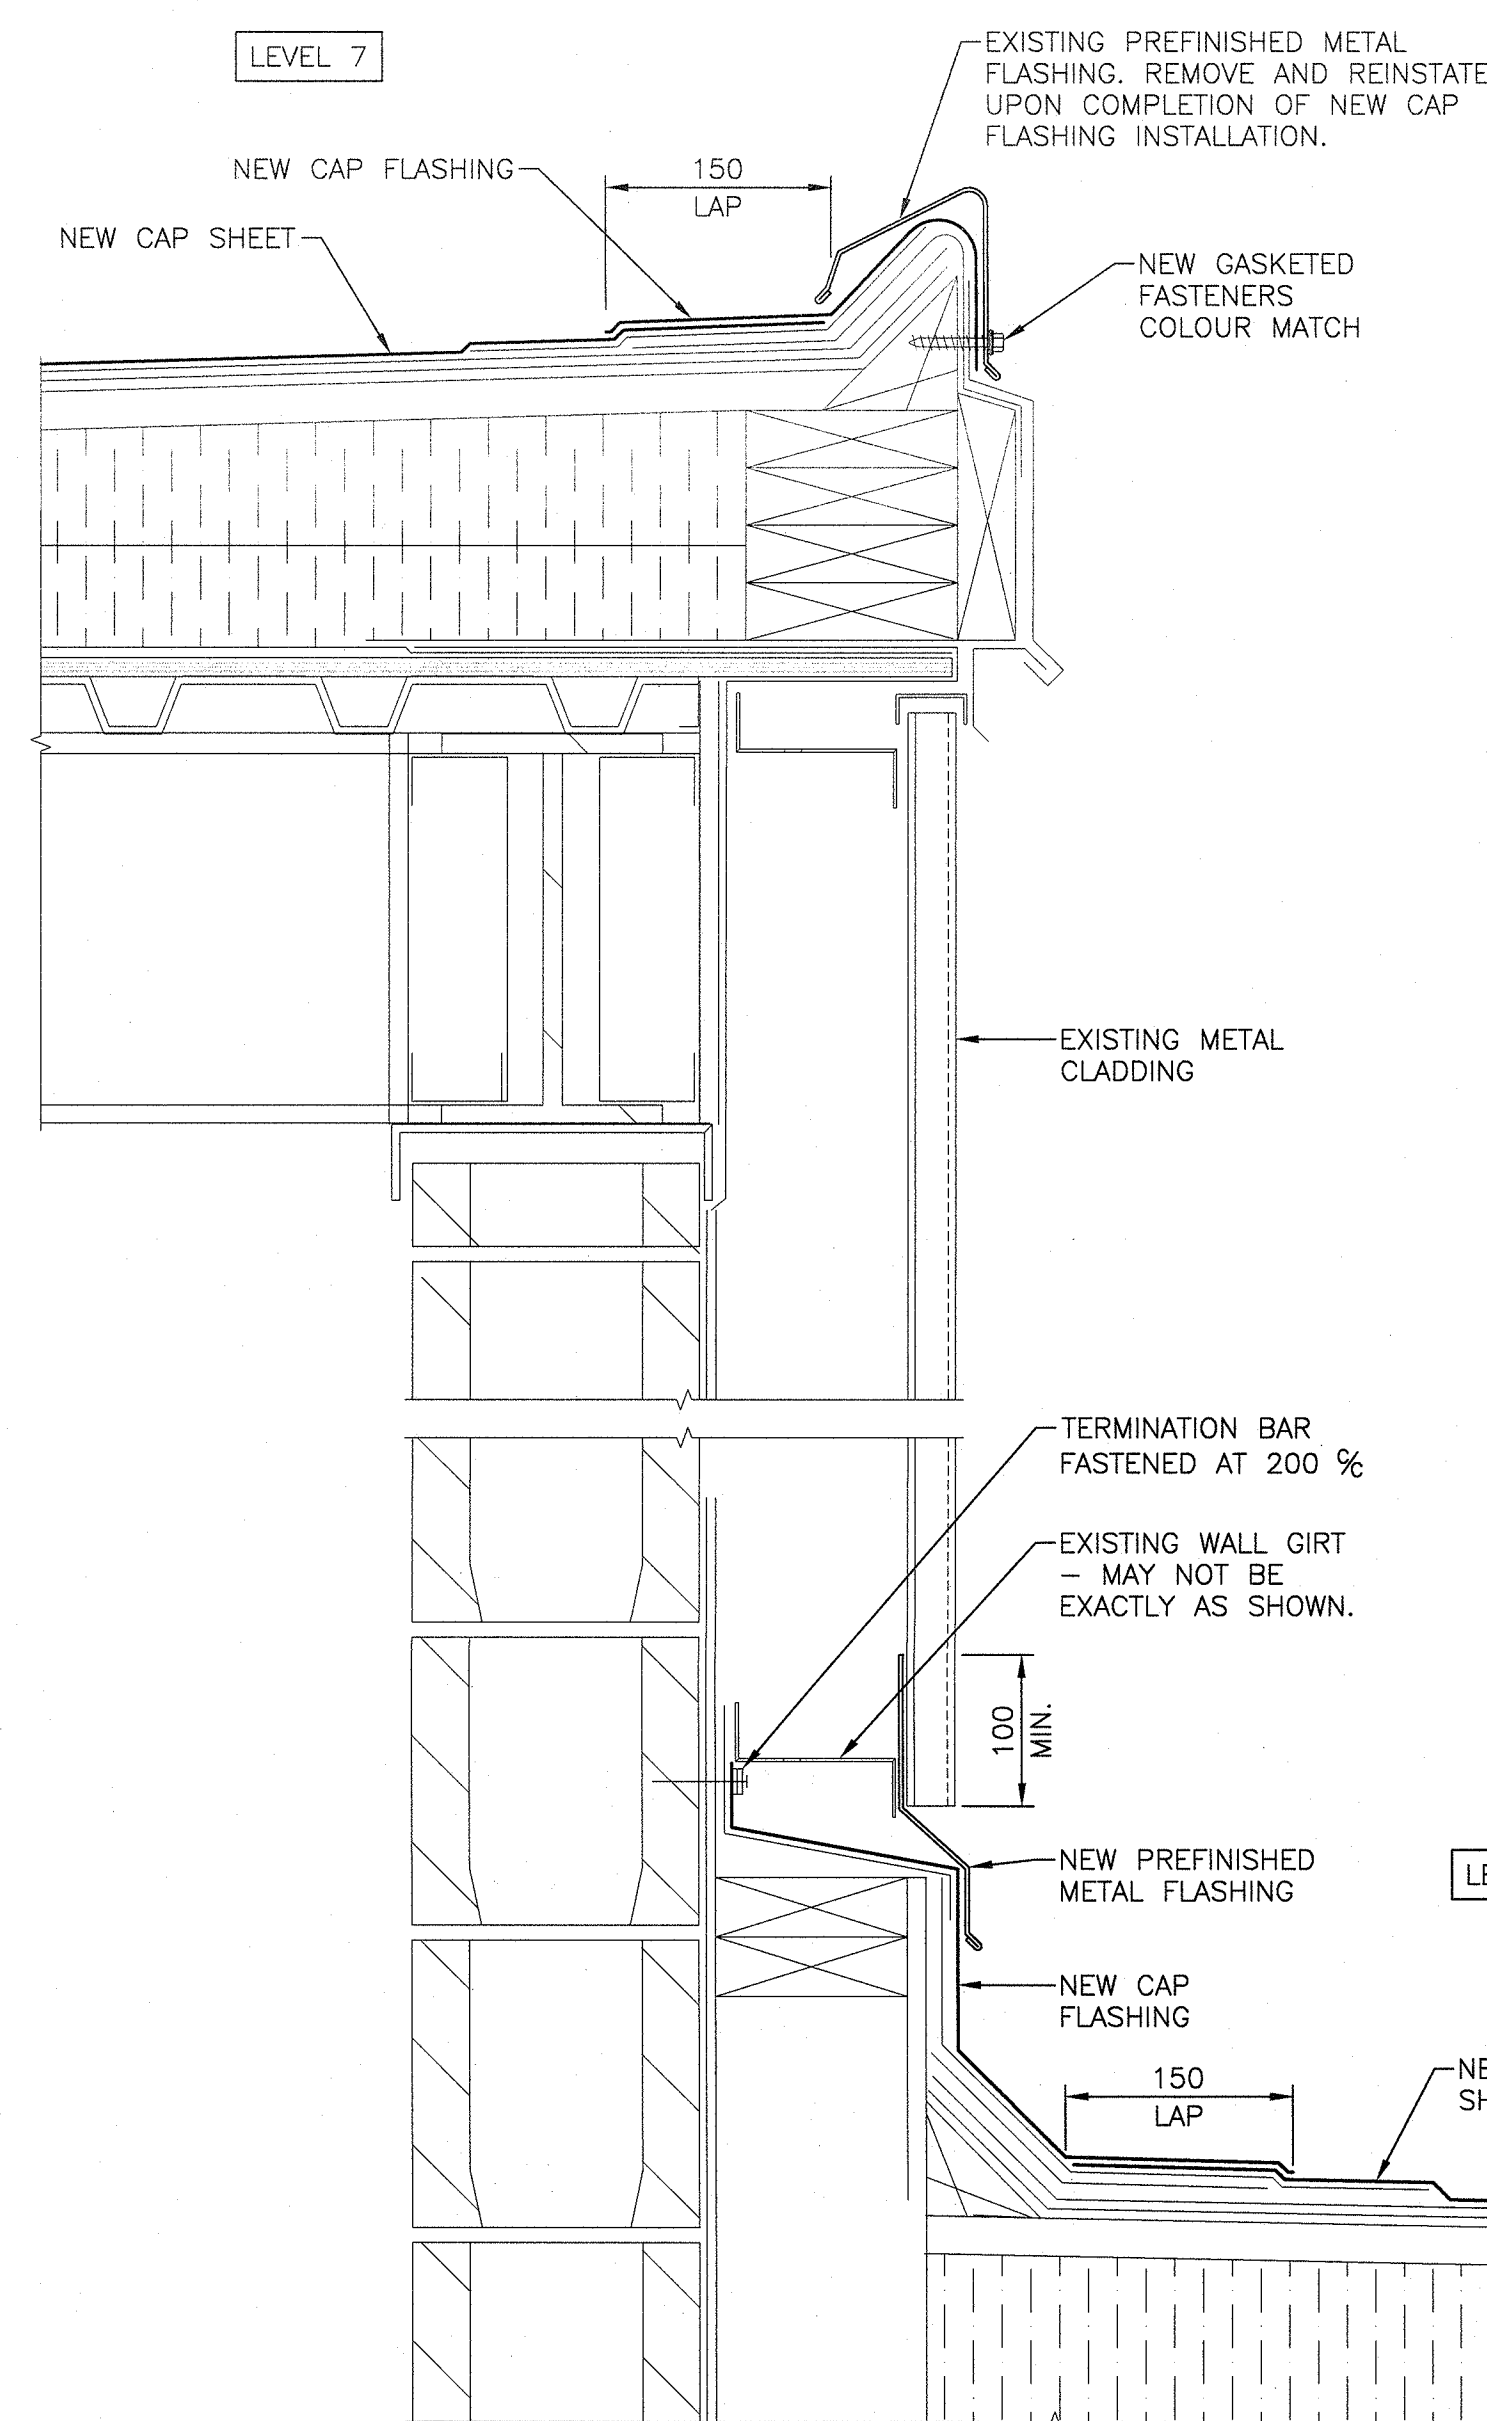

**FLASHING AT WALL – LEVEL 5 TO 7** 2  
2 4

SCALE: 1:5


0mm 100mm 200mm 300mm 400mm 500mm

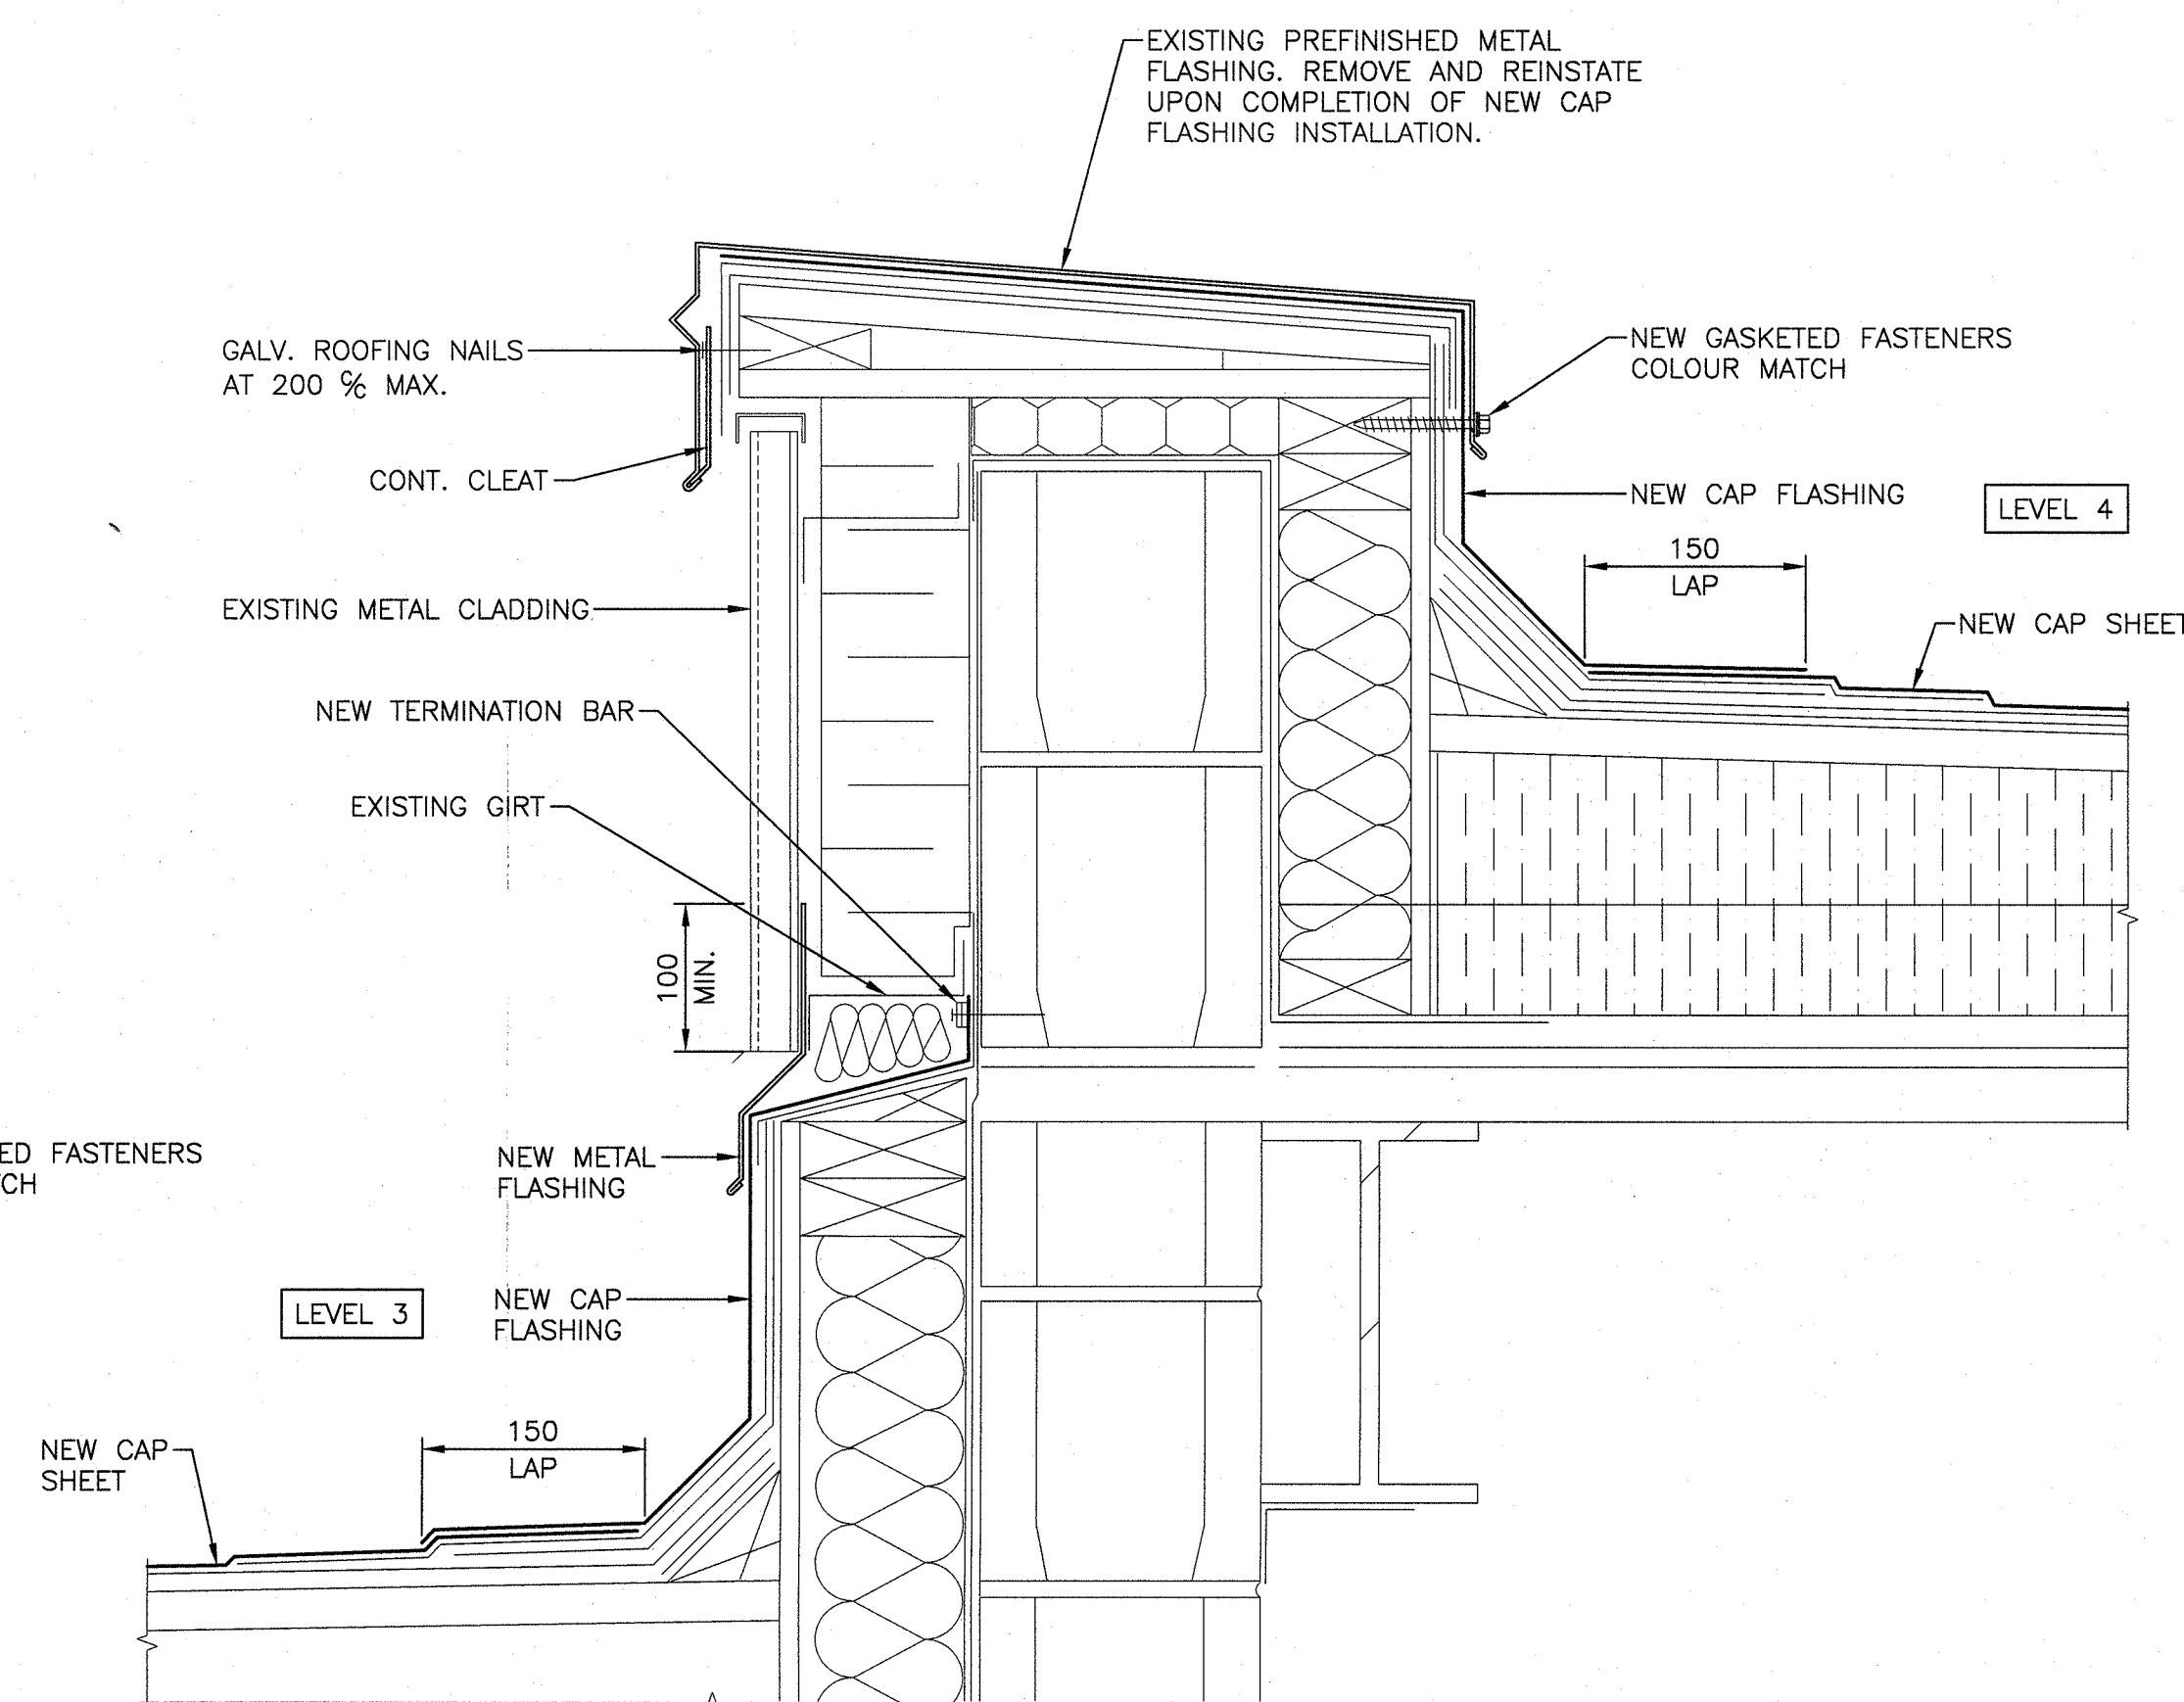

**ROOF EDGE FLASHING – LEVEL 3 TO 4** 8  
2 4

SCALE: 1:5


0mm 100mm 200mm 300mm 400mm 500mm

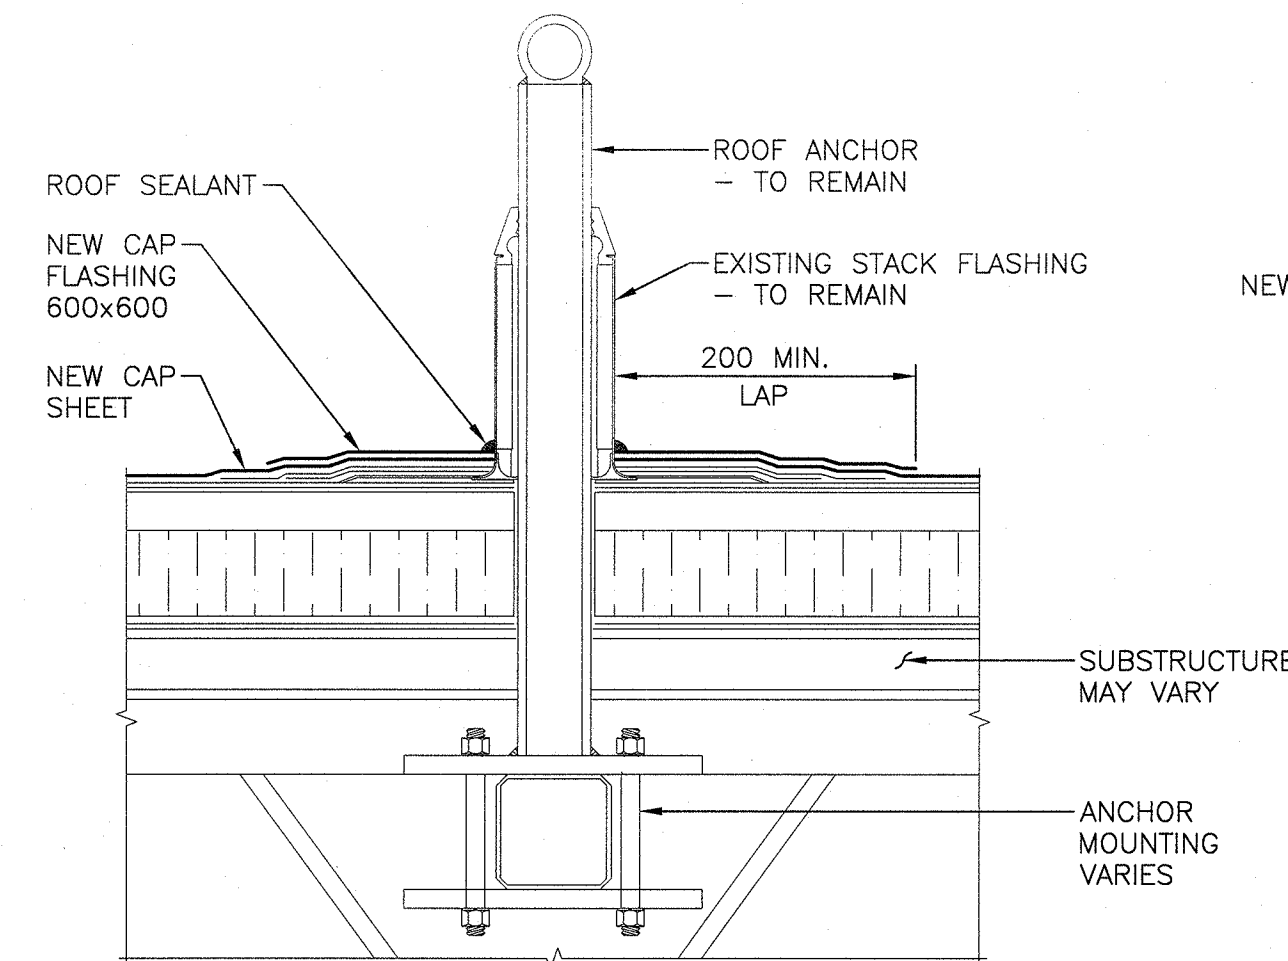

**CAP FLASHING AT EXISTING ROOF ANCHOR (TYP.)** 3  
2 4

SCALE: 1:5


0mm 100mm 200mm 300mm 400mm 500mm

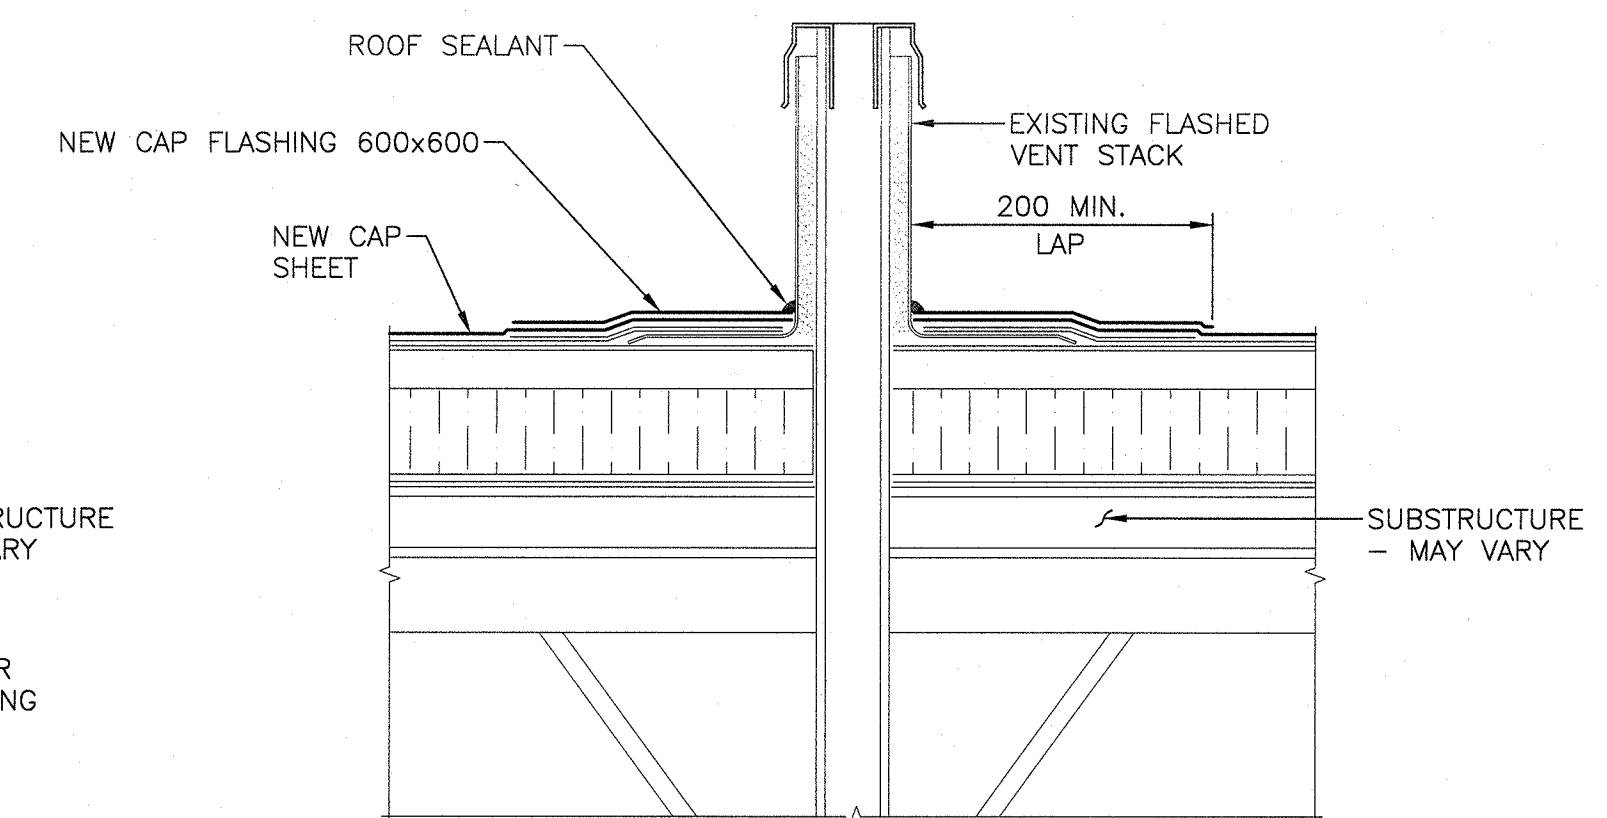

**CAP FLASHING AT EXISTING ROOF VENT (TYP.)** 4  
2 4

SCALE: 1:5


0mm 100mm 200mm 300mm 400mm 500mm

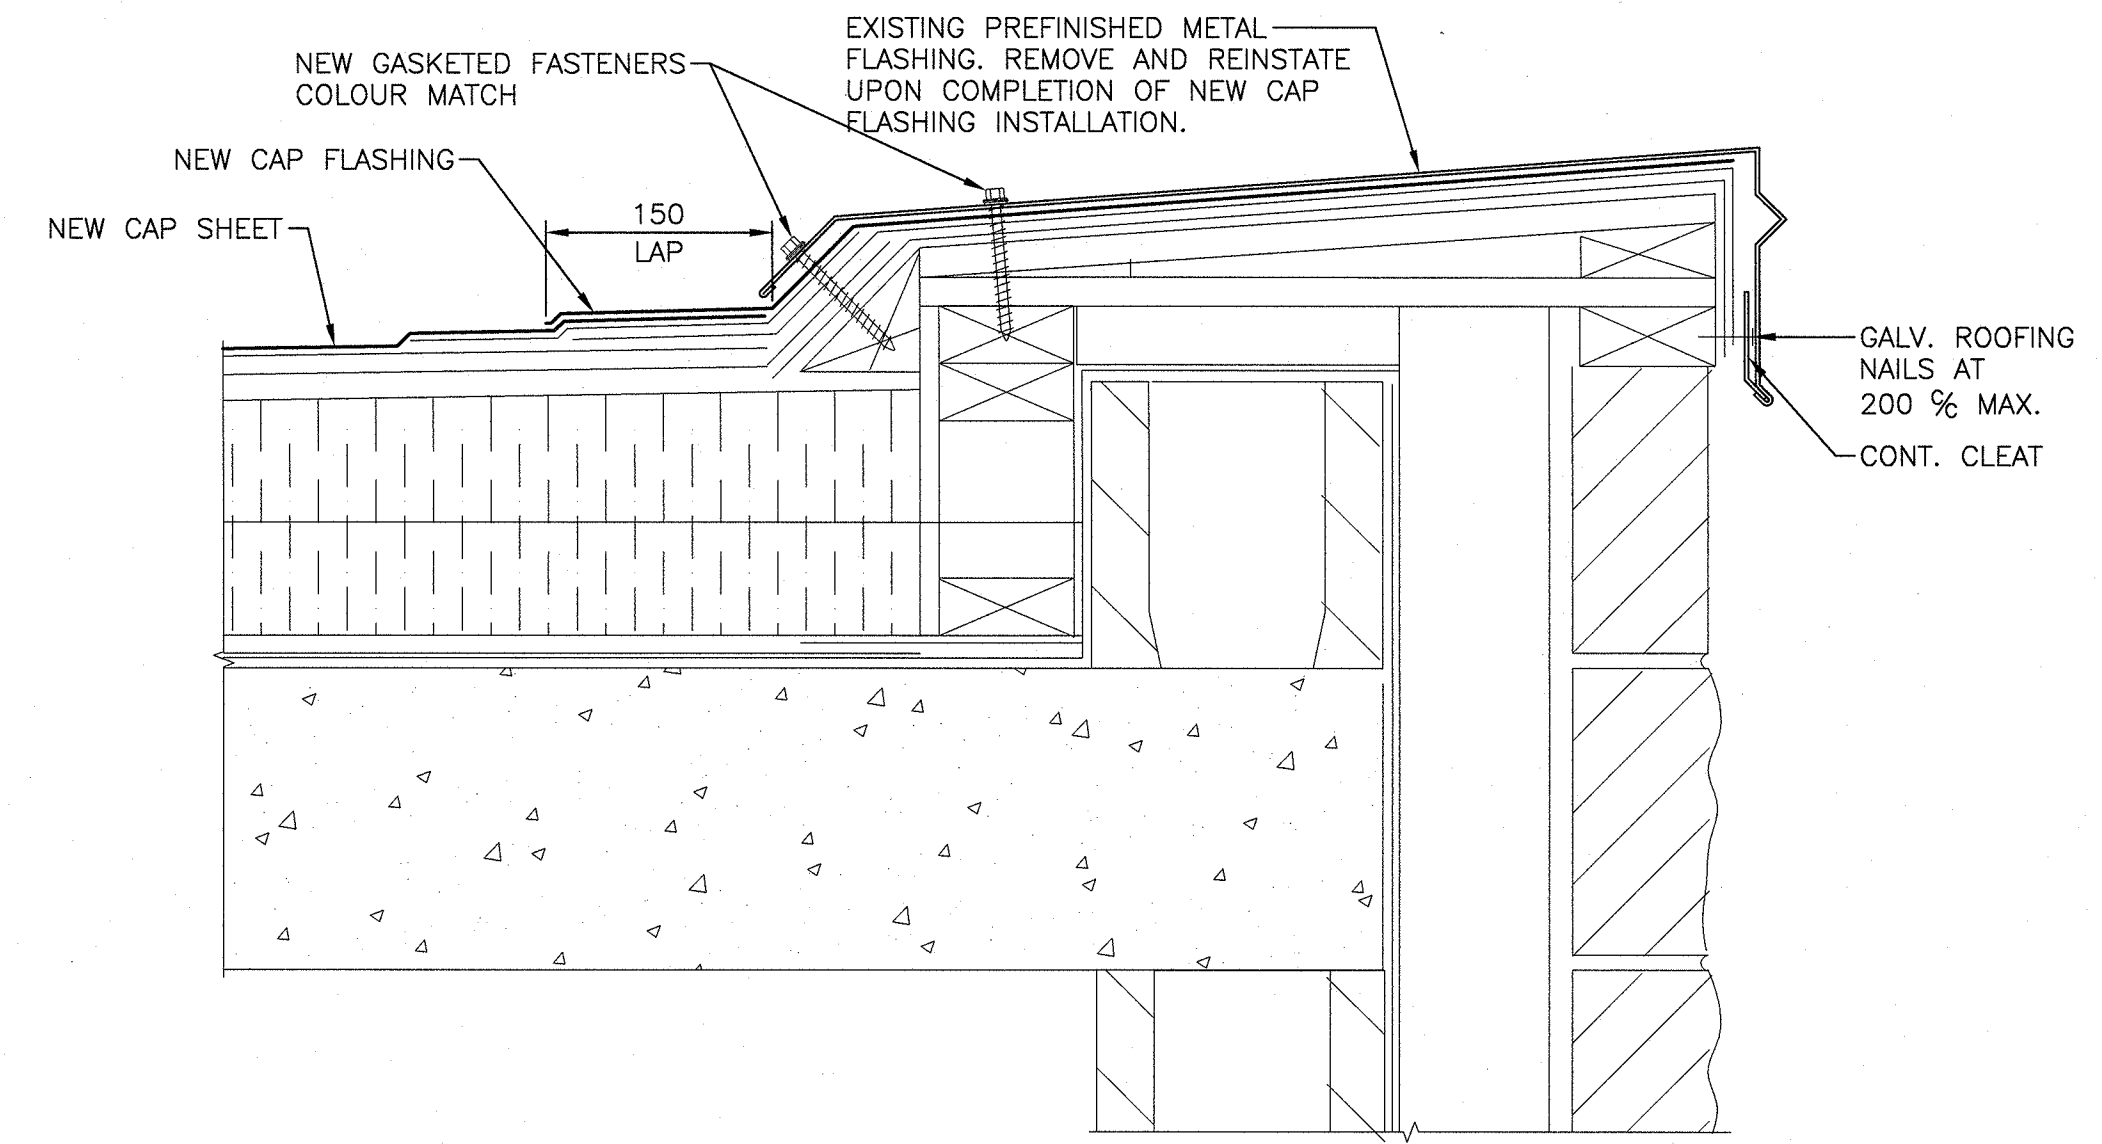

**ROOF EDGE FLASHING – LEVEL 3** 6  
2 4

SCALE: 1:5


0mm 100mm 200mm 300mm 400mm 500mm

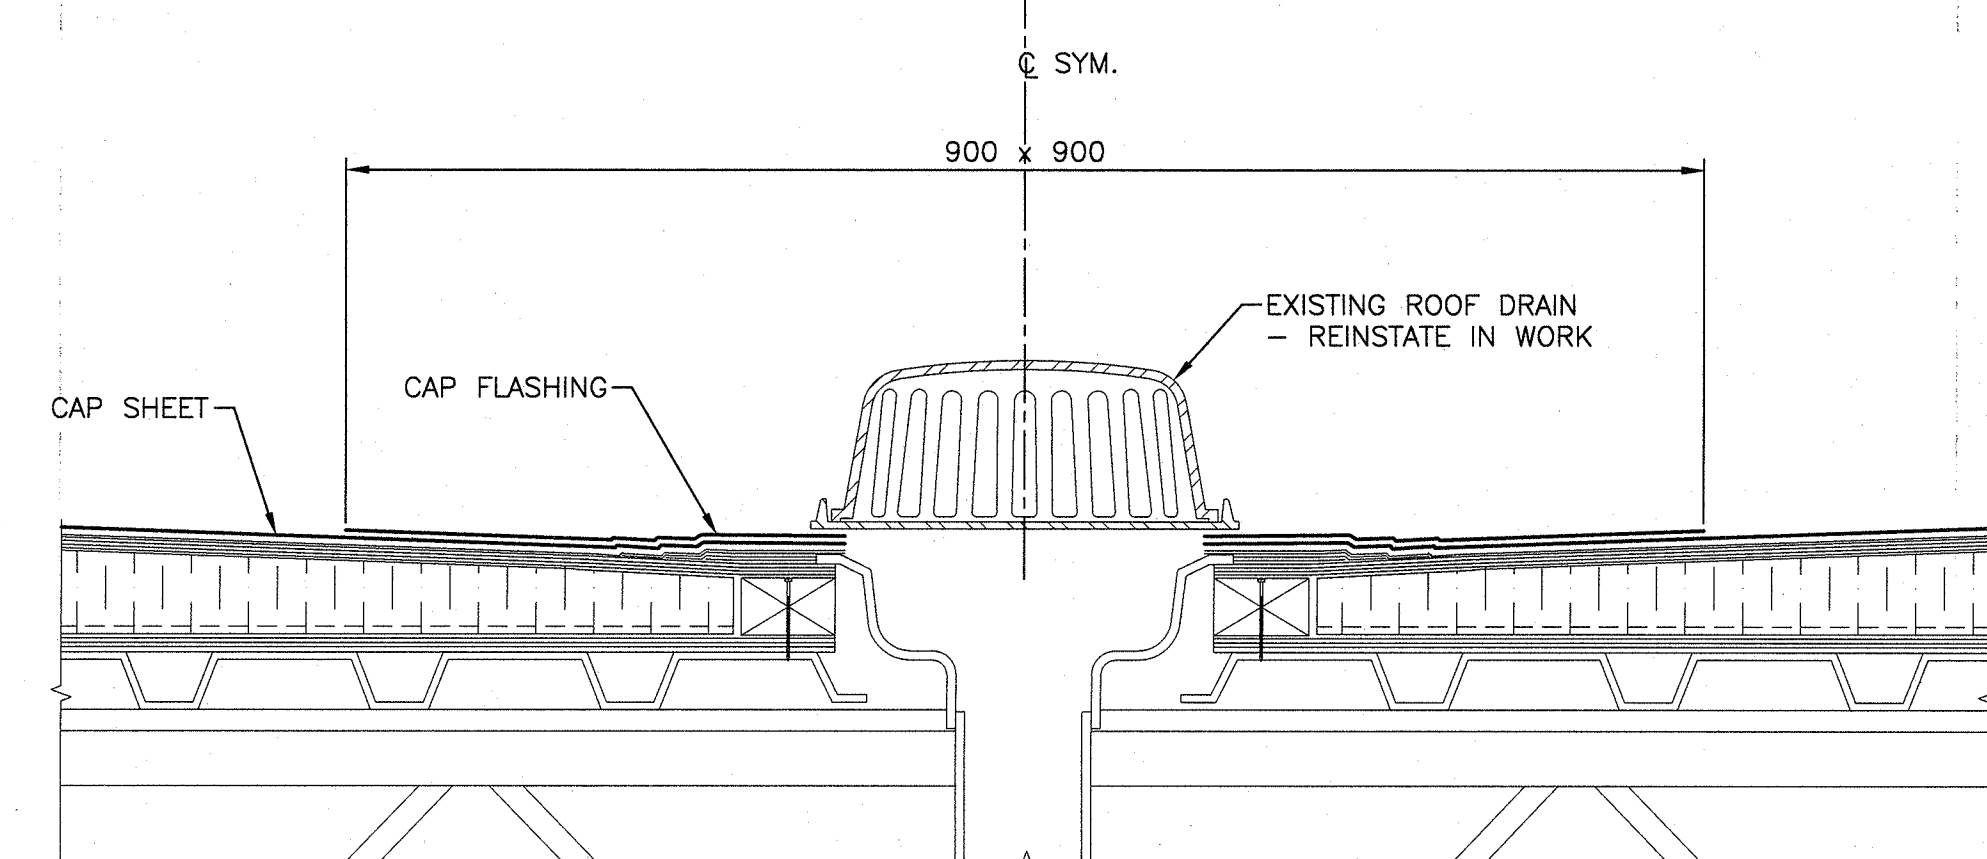

**TYP. CAP FLASHING AT EXISTING ROOF DRAIN – LEVELS 3C, 4B, 4C AND 7** 9  
2 4

SCALE: 1:5


0mm 100mm 200mm 300mm 400mm 500mm

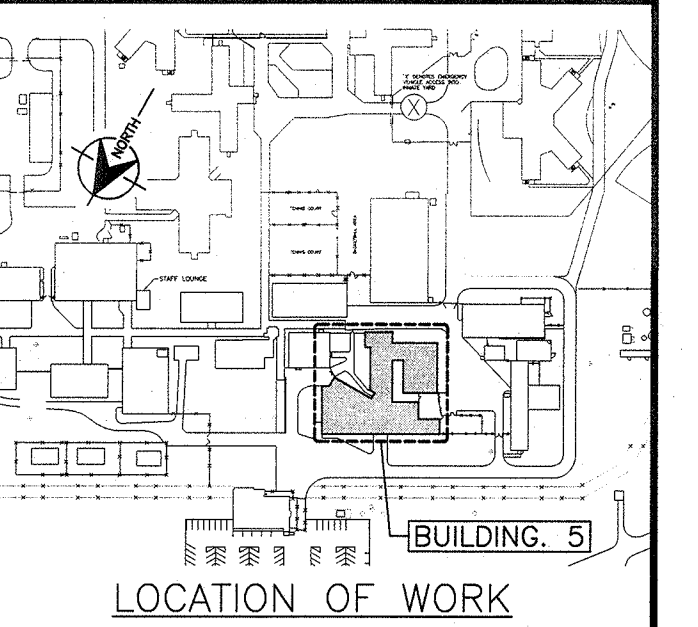

**VALRON**

100 rue Cameron St., Suite 5000  
Montréal, NB E1C 5Y6  
Tel: 506.856.9801  
Fax: 506.854.6820  
Email: valron@valron.ca  
Project No. 16077-1

ALL DETAILS AND NOTES FOR STRUCTURAL REQUIREMENTS AS SHOWN ON THIS DRAWING ARE PRODUCED SPECIFICALLY FOR THIS PROJECT AND ARE THE SOLE PROPERTY OF VALRON ENGINEERS INC. THEY MAY NOT BE REPRODUCED, COPIED OR OTHERWISE USED WITHOUT EXPRESSED WRITTEN PERMISSION FROM THE AUTHORISED. COPYRIGHT 2017, VALRON ENGINEERS INC.  
TOUTE INFORMATION INDIQUÉE SUR CE DÉSIN PORTE SPÉCIFIQUEMENT À CE PROJET ET CONSTITUE LA PROPRIÉTÉ DE VALRON ENGINEERS INC. IL EST STRICTEMENT INTERDIT DE RÉPRODUIRE ET/OU UTILISER CES DOCUMENTS SANS PERMISSION PAR ÉCRIT DU SOUSCRIVANT. D'ATEUR 2017, VALRON ENGINEERS INC.

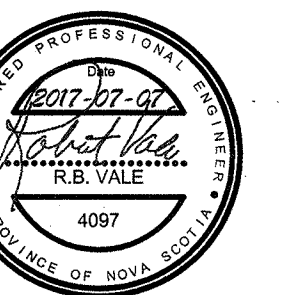

01	ISSUED FOR TENDER	JULY 07 2017
0	ISSUED FOR 99% REVIEW	JAN. 30 2017
revisions		date

project **ROOF REPLACEMENT BUILDING 5 SPRINGHILL INSTITUTION** project

SPRINGHILL, N.S.

**ROOFING SECTIONS AND DETAILS**

designed	SDG	conçu
date	JAN. 2017	<i>S. Binard</i>
drawn	RK/CW	dessiné
date	JAN. 2017	
approved	PBV	approuvé
date	JULY 2017	<i>Robert Val</i>
checked	<i>R. Val</i>	2017.07.12
project number	R.084537.001	no. du projet
drawing no.	S4 OF 4	no. du dessin