
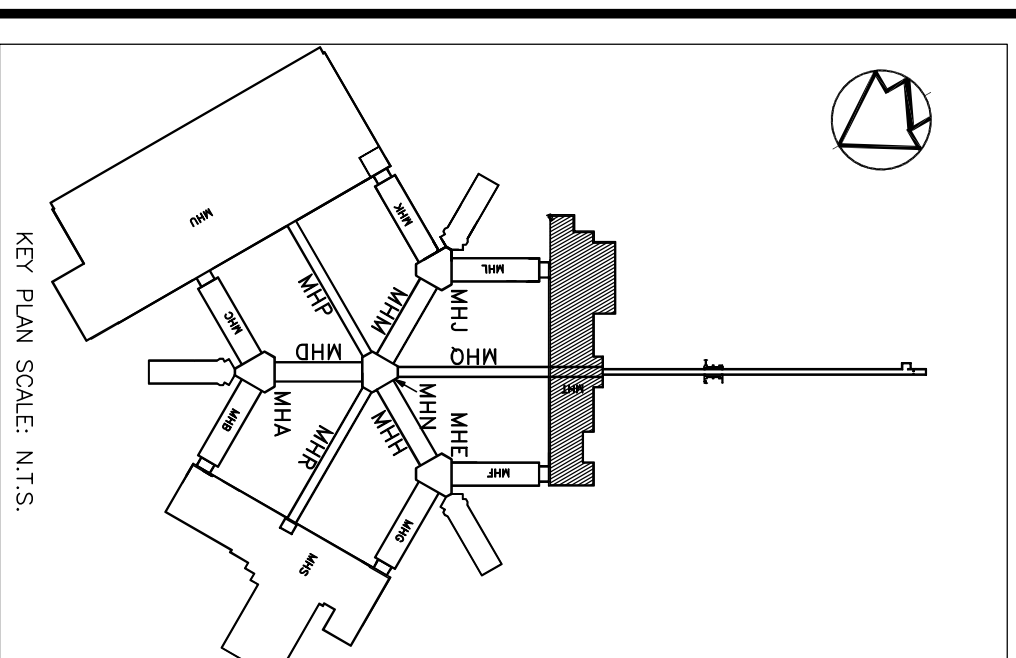



**B** BUILDING MHT LIGHTING DEMOLITION PLAN  
 SCALE: 1:150  
 0 2000 4000 6000 8000 10000mm

- GENERAL DEMOLITION NOTES**
- GD1. REMOVE ALL EXISTING FIXTURES SHOWN.
  - GD2. SEE LEGEND OF EXISTING FIXTURES ON DRAWING E5 FOR EXISTING FIXTURE TYPES.

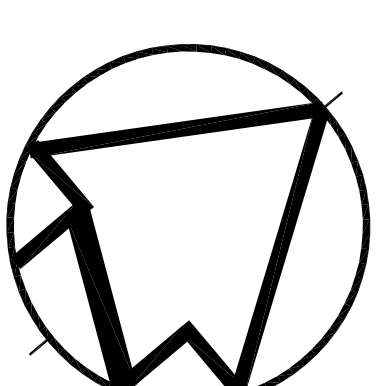

NO.	DESCRIPTION	DATE	BY
0	ISSUED FOR TENDER	MAR 31, 2017	RV
REVISIONS			

Kirkland Engineering Ltd BCIN: 28857

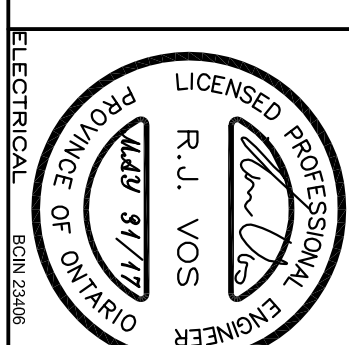

NOT TO BE USED FOR CONSTRUCTION UNLESS SIGNED BY THE ENGINEER.  
 THIS DRAWING IS AN INSTRUMENT OF PROFESSIONAL SERVICE FOR USE EXCLUSIVELY ON THIS PROJECT. IS PROHIBITED FOR ANY PORTION OF THIS DOCUMENT IS PROHIBITED.  
 Copyright 2017 Kirkland Engineering Ltd

**KIRKLAND ENGINEERING LTD.**  
 570 West Street  
 Peterborough, Ontario  
 K9H 3K8  
 P: (705) 741-1526  
 www.kirklandeng.com

**PROJECT**  
 Milhaven Institution  
 Tunnel Lighting  
 HWY. 33  
 Bath, Ontario

DESIGN	SCALE AS NOTED
DESIGNED BY: RAV	DWG NO.
CHECKED BY: KER	
APPROVED BY: RAV	
Product	5975

**E8**