



**1** BUILDING WING MHM AND BUILDING HUB MHJ  
 EB SCALE: 1:100  
 1000 0 1000 2000 3000 4000 5000 6000 7000 mm

- GENERAL DEMOLITION NOTES**
- GD01. REMOVE ALL EXISTING FIXTURES SHOWN.
  - GD02. SEE LEGEND OF EXISTING FIXTURES ON DRAWING E5 FOR EXISTING FIXTURE TYPES.
  - GD03. PRIOR TO DEMOLITION, TRACE OUT FUNCTIONALITY OF EXISTING EMERGENCY LIGHTING SO THAT IT CAN BE MAINTAINED WHEN NEW LIGHTS ARE INSTALLED.


- 1 CONTACTOR FOR TUNNEL MHQ LIGHTS
- 2 ON-OFF PUSH BUTTON FOR MHQ LIGHTS.

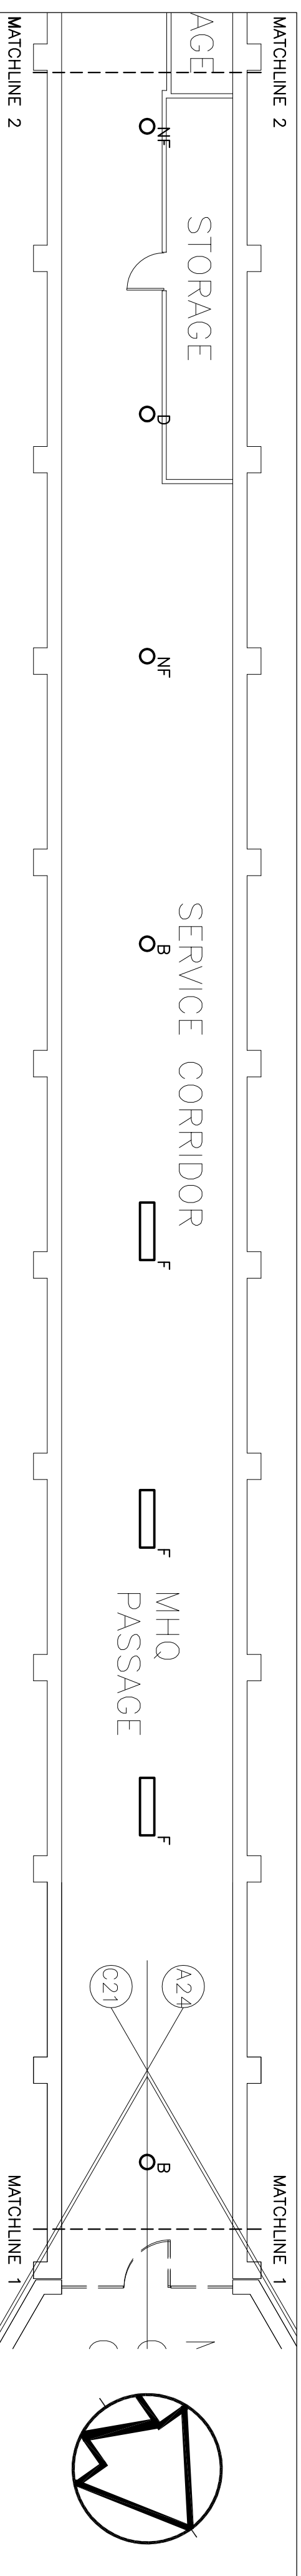


**3** TUNNEL MHQ - PART 1  
 EB SCALE: 1:100  
 1000 0 1000 2000 3000 4000 5000 6000 7000 mm

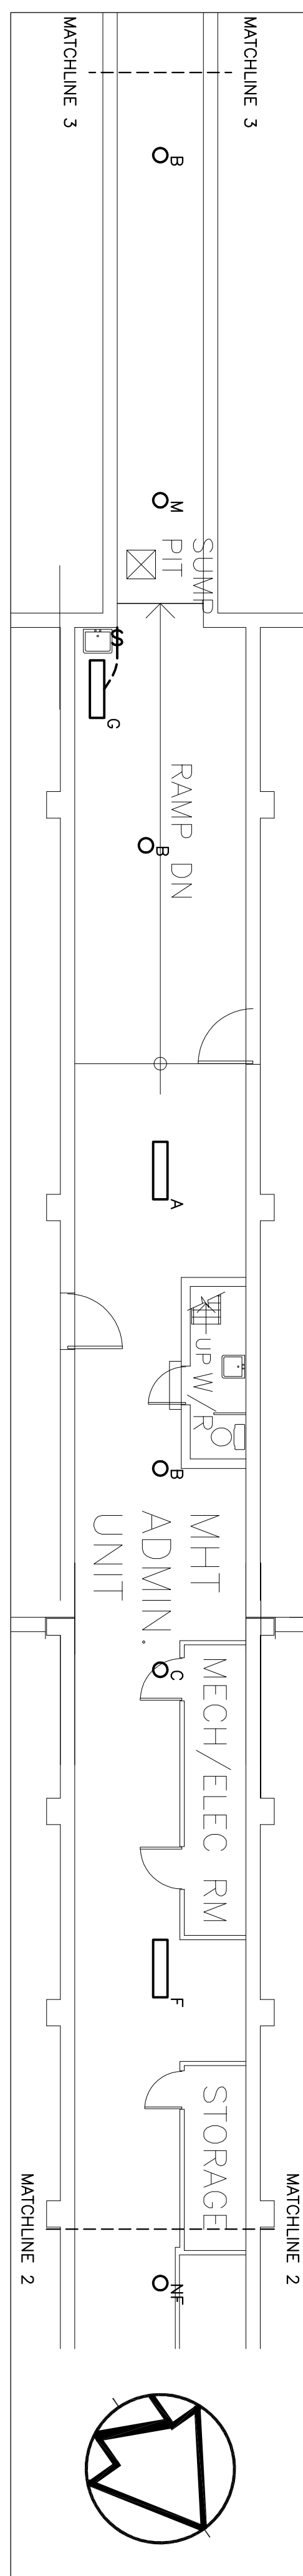


**4** TUNNEL MHQ - PART 2  
 EB SCALE: 1:100  
 1000 0 1000 2000 3000 4000 5000 6000 7000 mm

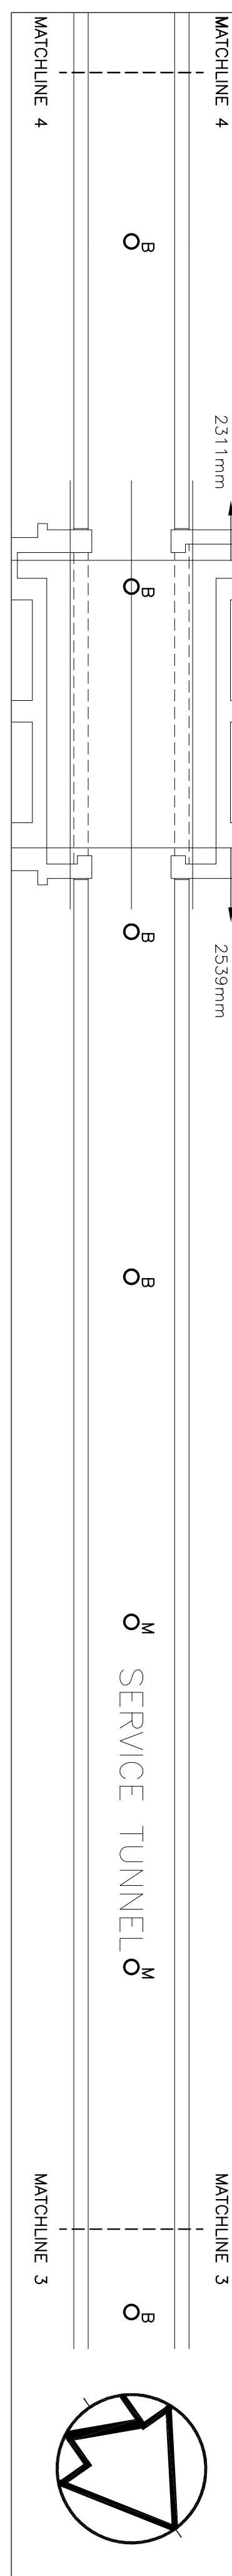


**5** TUNNEL MHQ - PART 3  
 EB SCALE: 1:100  
 1000 0 1000 2000 3000 4000 5000 6000 7000 mm

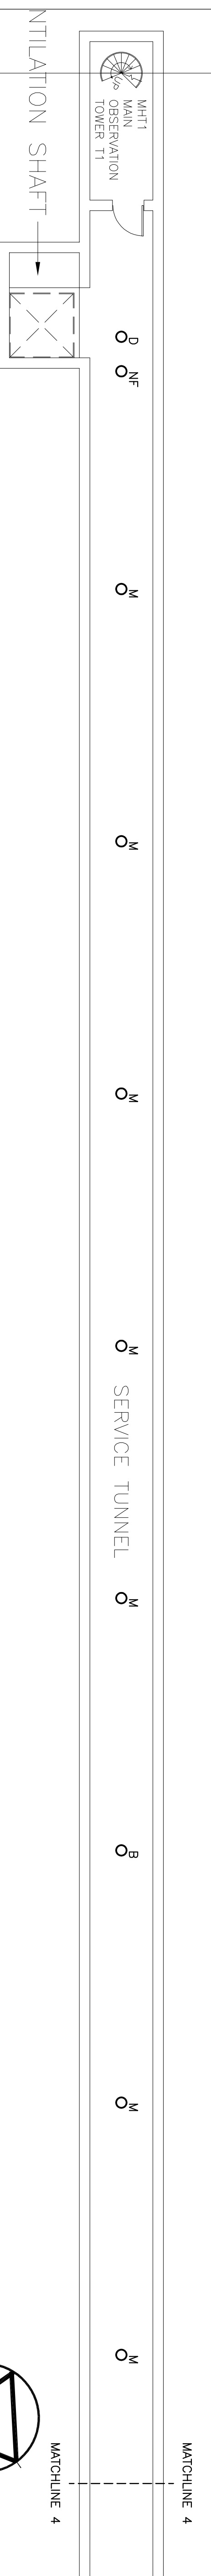

**6** TUNNEL MHQ - PART 4  
 EB SCALE: 1:100  
 1000 0 1000 2000 3000 4000 5000 6000 7000 mm

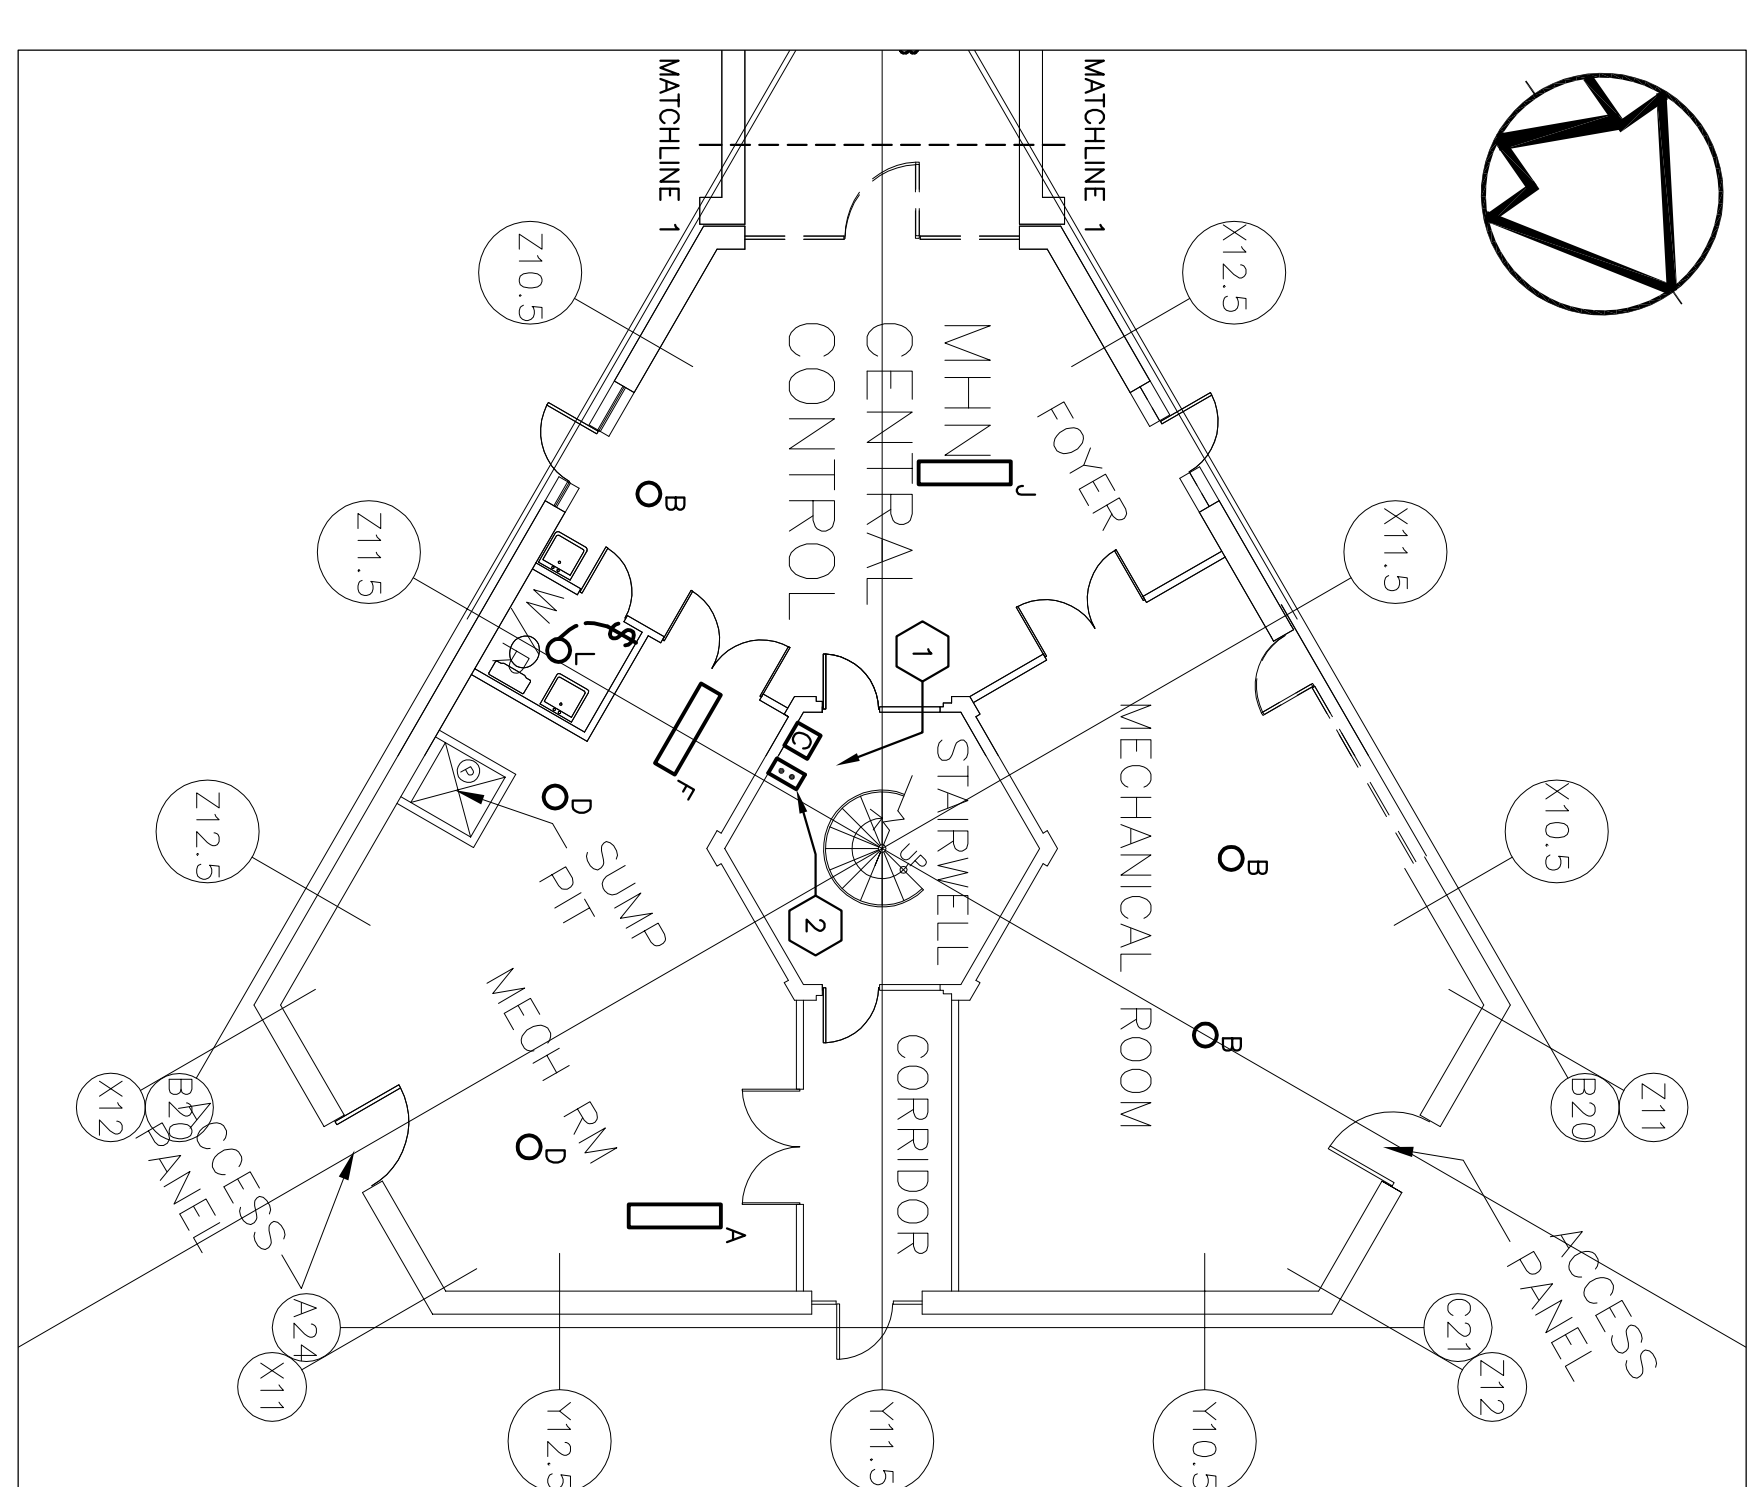


**7** HUB BUILDING MHN  
 EB SCALE: 1:100  
 1000 0 1000 2000 3000 4000 5000 6000 7000 mm

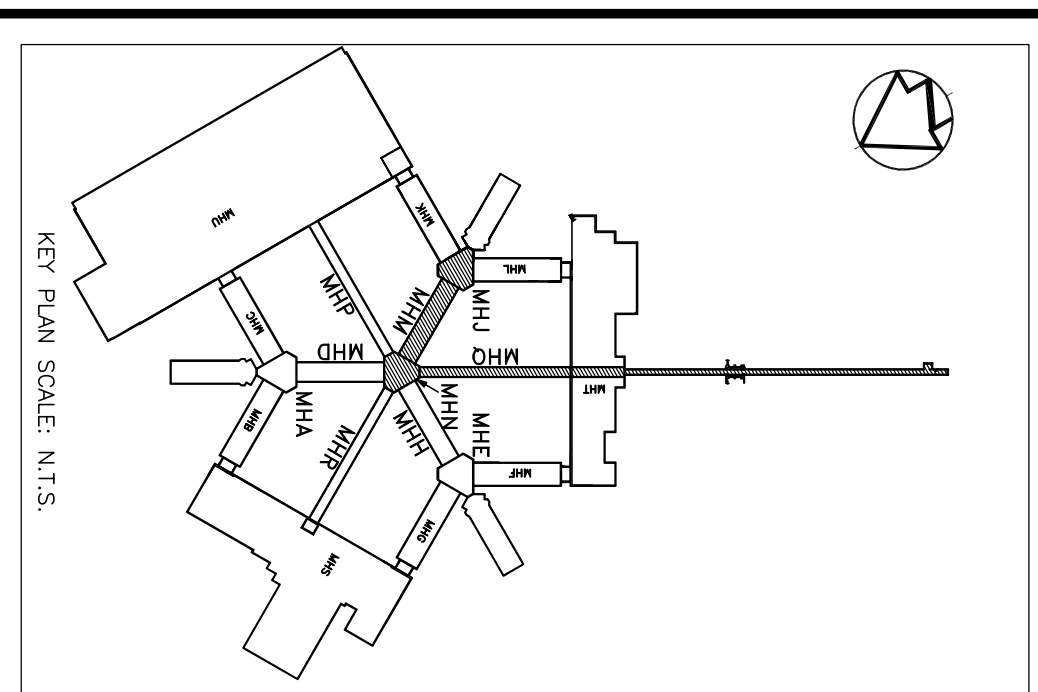


NO.	DESCRIPTION	ISSUED FOR TENDER	DATE	BY
0			MAR-21-2017	RV
<b>REVISIONS</b>				

Kirkland Engineering Ltd BCIN: 28857

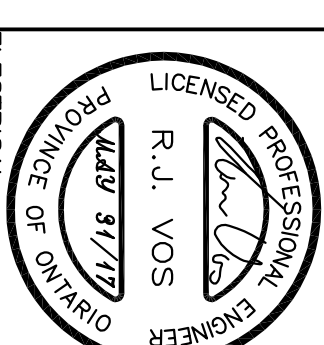

NOT TO BE USED FOR CONSTRUCTION UNLESS SIGNED BY THE ENGINEER.  
 THIS DRAWING IS AN INSTRUMENT OF PROFESSIONAL SERVICE FOR USE EXCLUSIVELY ON THIS PROJECT. IS PROHIBITED.  
 Copyright 2017 Kirkland Engineering Ltd.

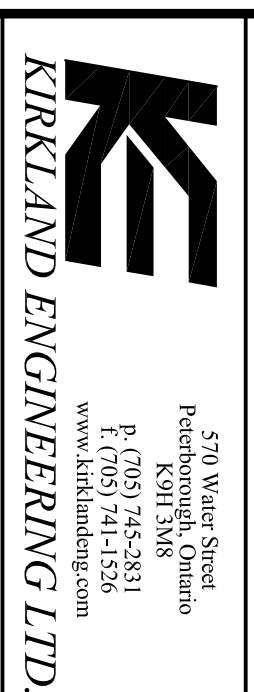

**PROJECT**  
 Milhaven Institution  
 Tunnel Lighting  
 HWY. 33  
 Bath, Ontario

DESIGN	DATE	SCALE	NO.
DESIGNED	RV	AS NOTED	
CHECKED	RV		
APPROVED	RV		
PROJECT			5975

**E6**

CDP FILE NO. 5975/55