

SECTION: DROP CURB & SIDEWALK RAMP

SCALE: 1:10

NOTE A:


SUBGRADE TO BE INSULATED WITH 50mm THICK SM-TYPE INSULATION WHERE ALL PAVING MATERIALS MEET EXIST DOORS. INSULATE SUBGRADE FOR 1200mm IN ALL DIRECTIONS FROM DOORS. MINIMUM COVERED AREA TO BE 1200 X 3600 WIDTH.

NOTE B:

CONTINUOUS ISOLATION JOINT TO BE INSTALLED AGAINST ALL BUILDINGS & VERTICAL STRUCTURES.


SECTION: PRECAST CONCRETE UNIT PAVING AT DOORS

SCALE: NTS

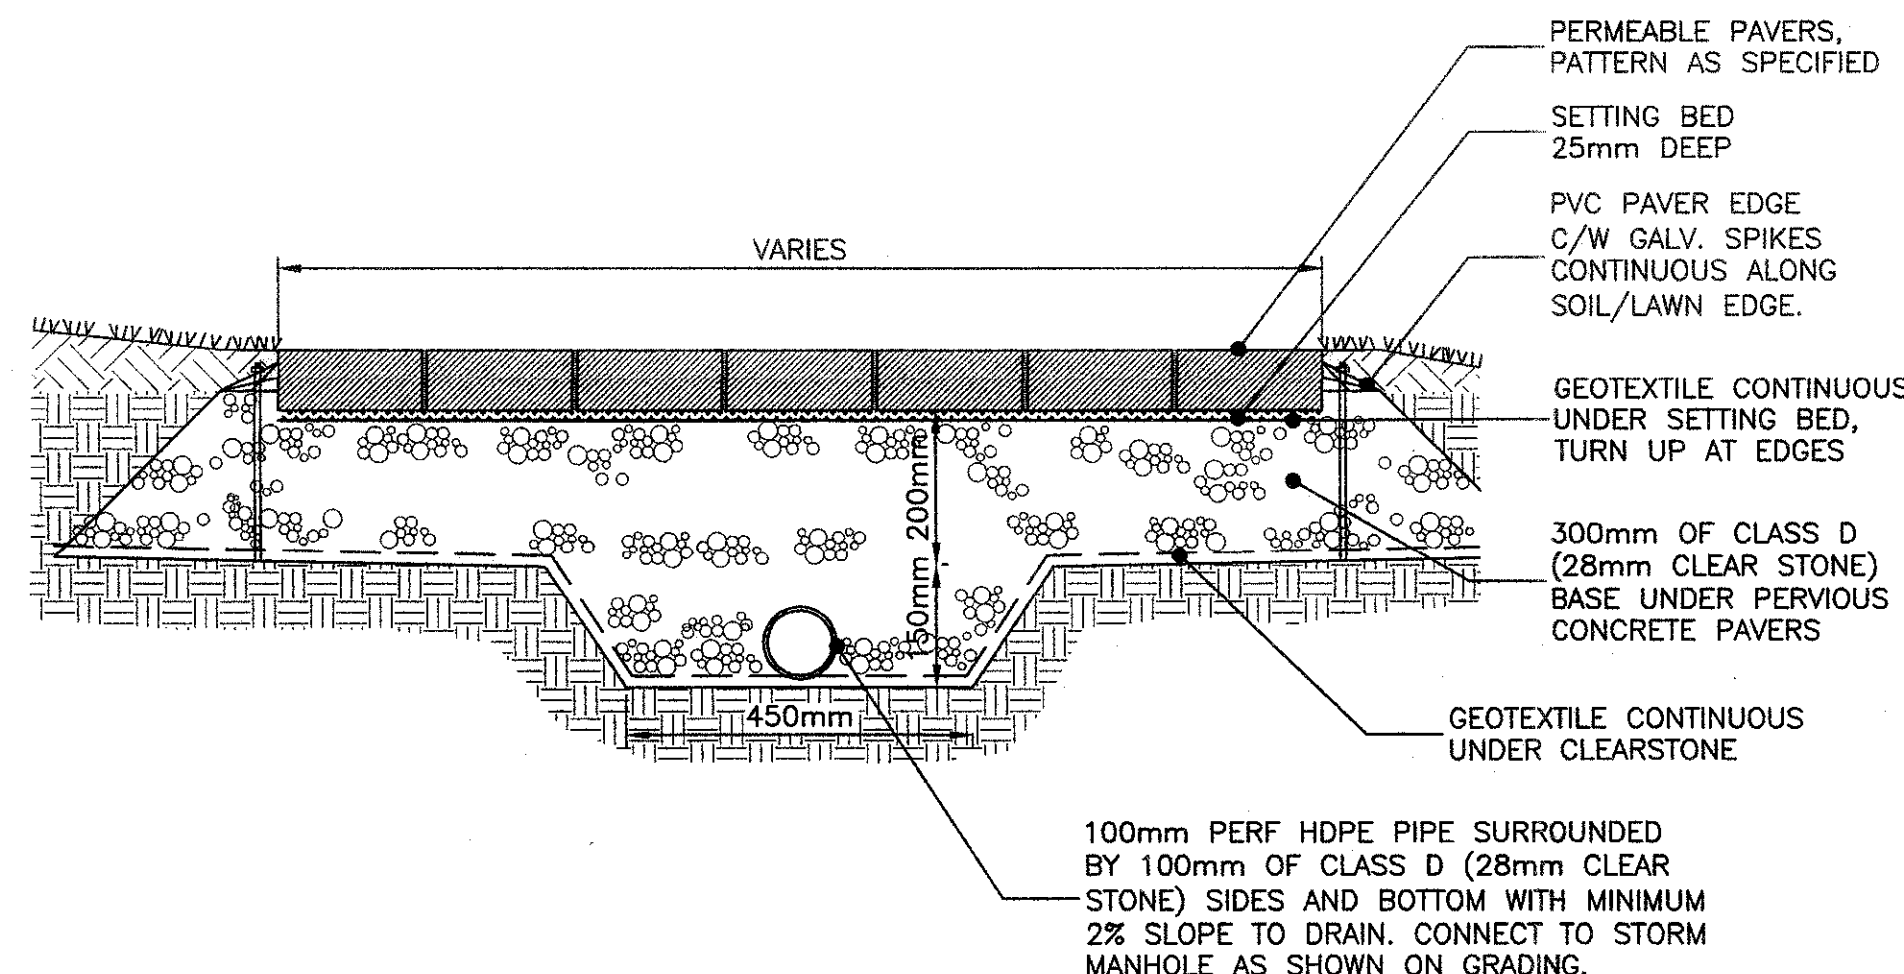


SECTION: PERMEABLE PRECAST CONC. PAVING

SCALE: 1:10

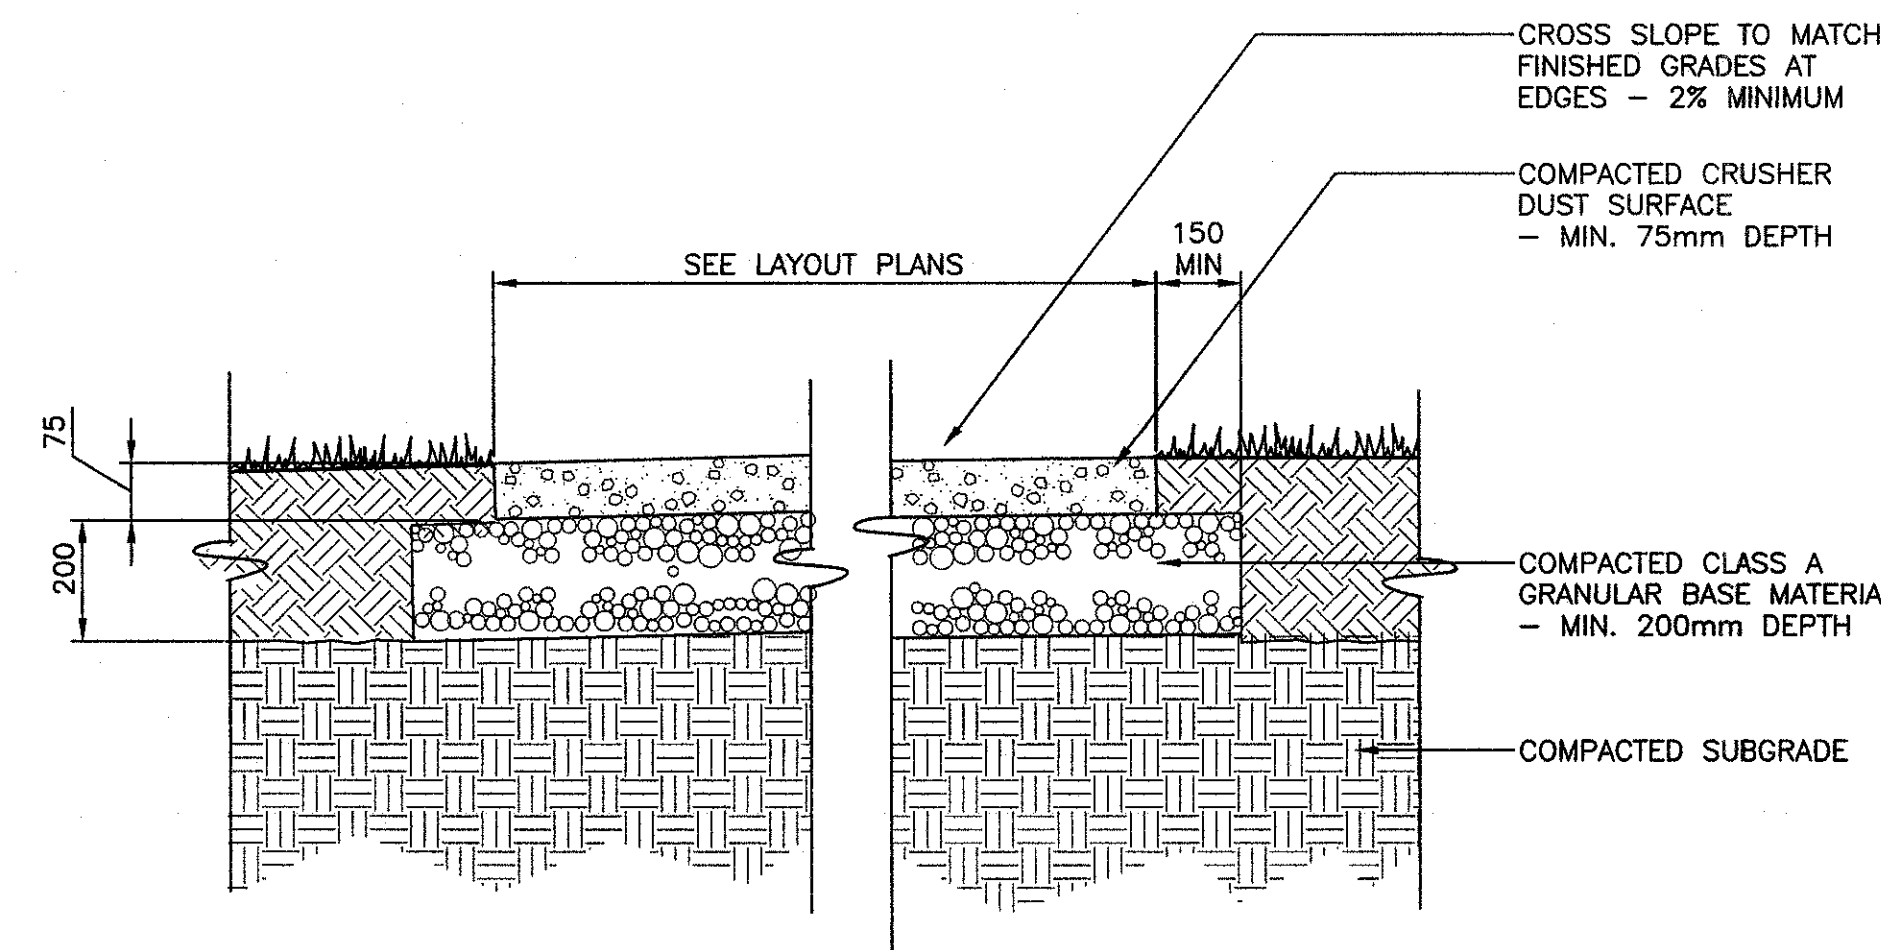


SECTION: CRUSHER DUST WALK

SCALE: NTS

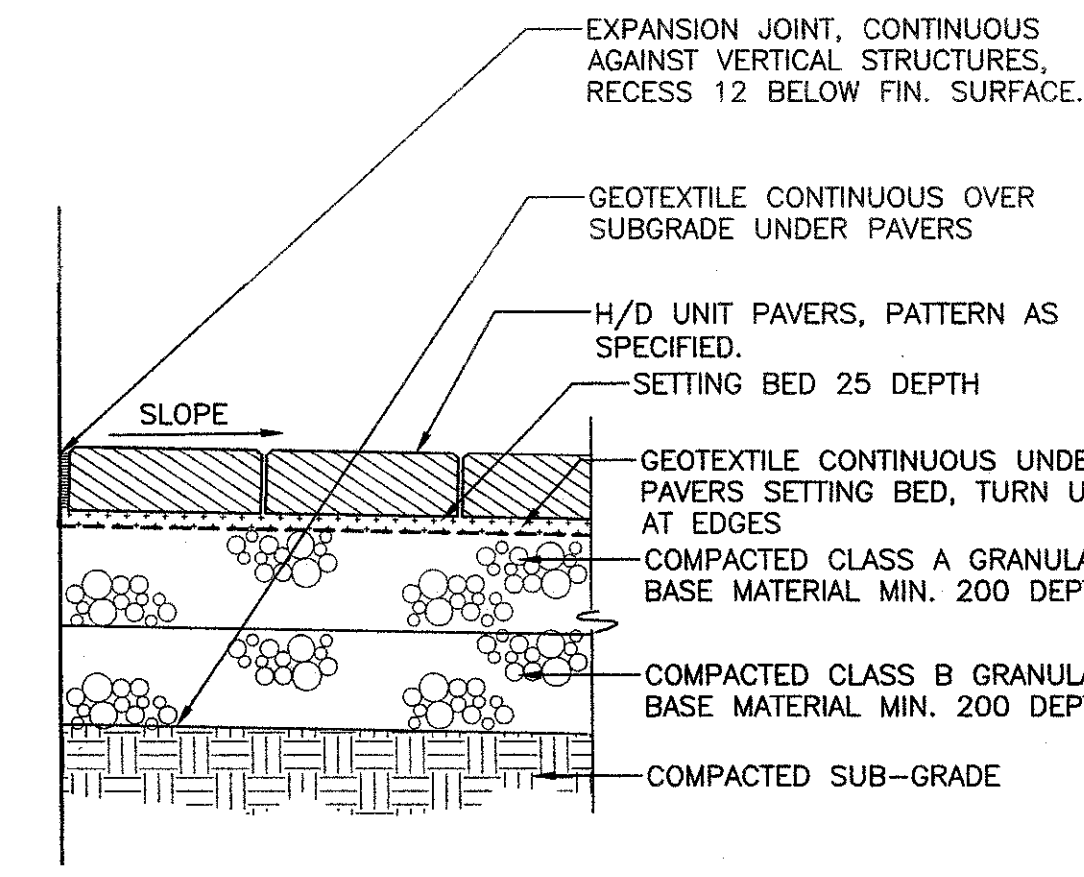

SECTION: HEAVY DUTY PRECAST CONC. UNIT PAVING


SCALE: 1:10

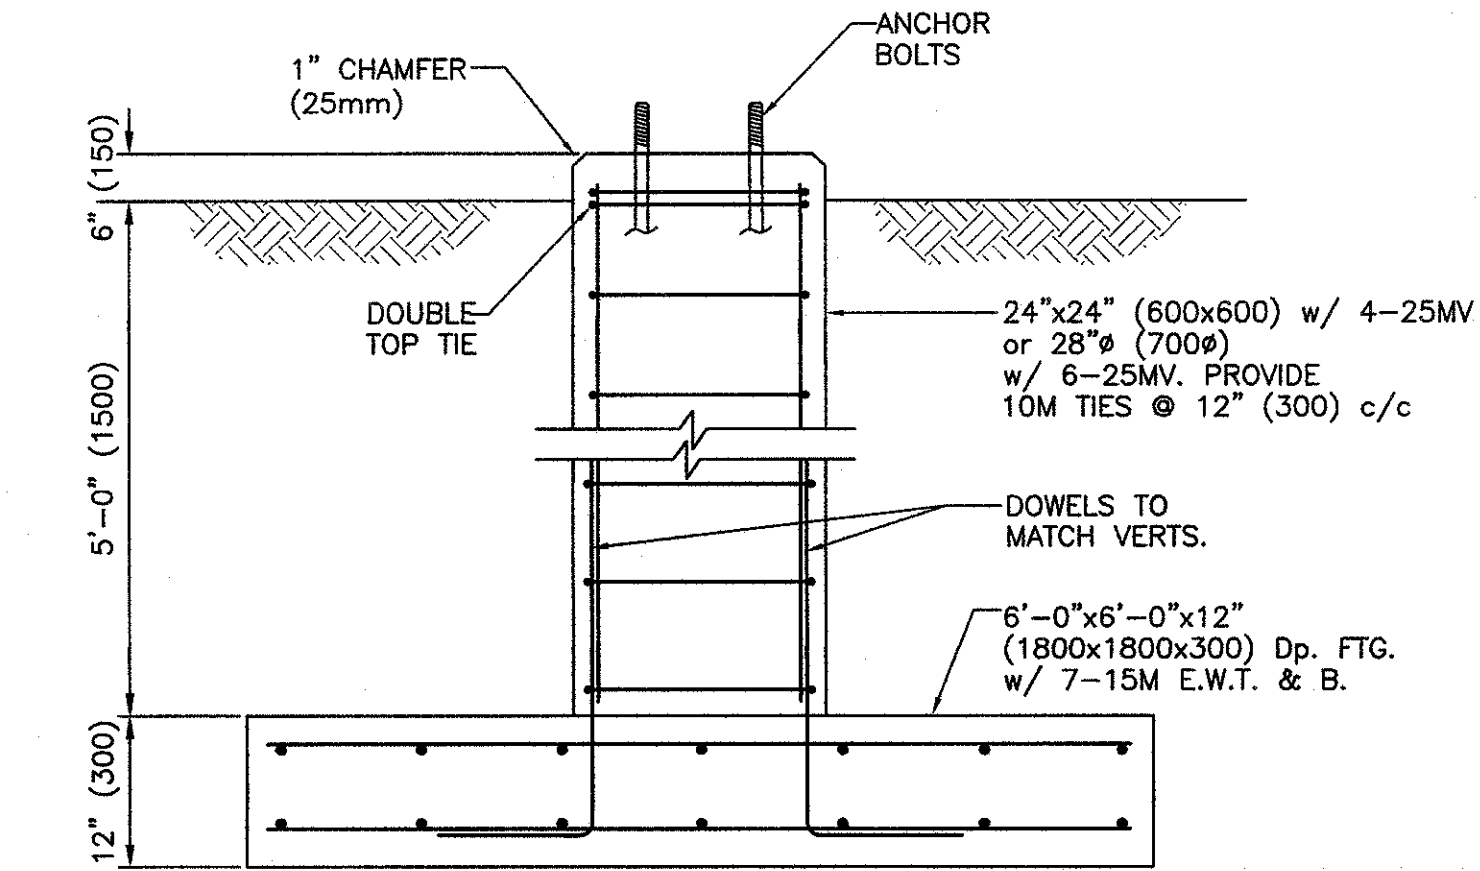

FOUNDATION FOR UP TO 40' (12.0m) HIGH FLAG POLE
QTY 1 - 40' (12.0 m) FLAG POLE WITH CANADIAN FLAG


SECTION: FLAG POLE FOUNDATION

SCALE: NTS

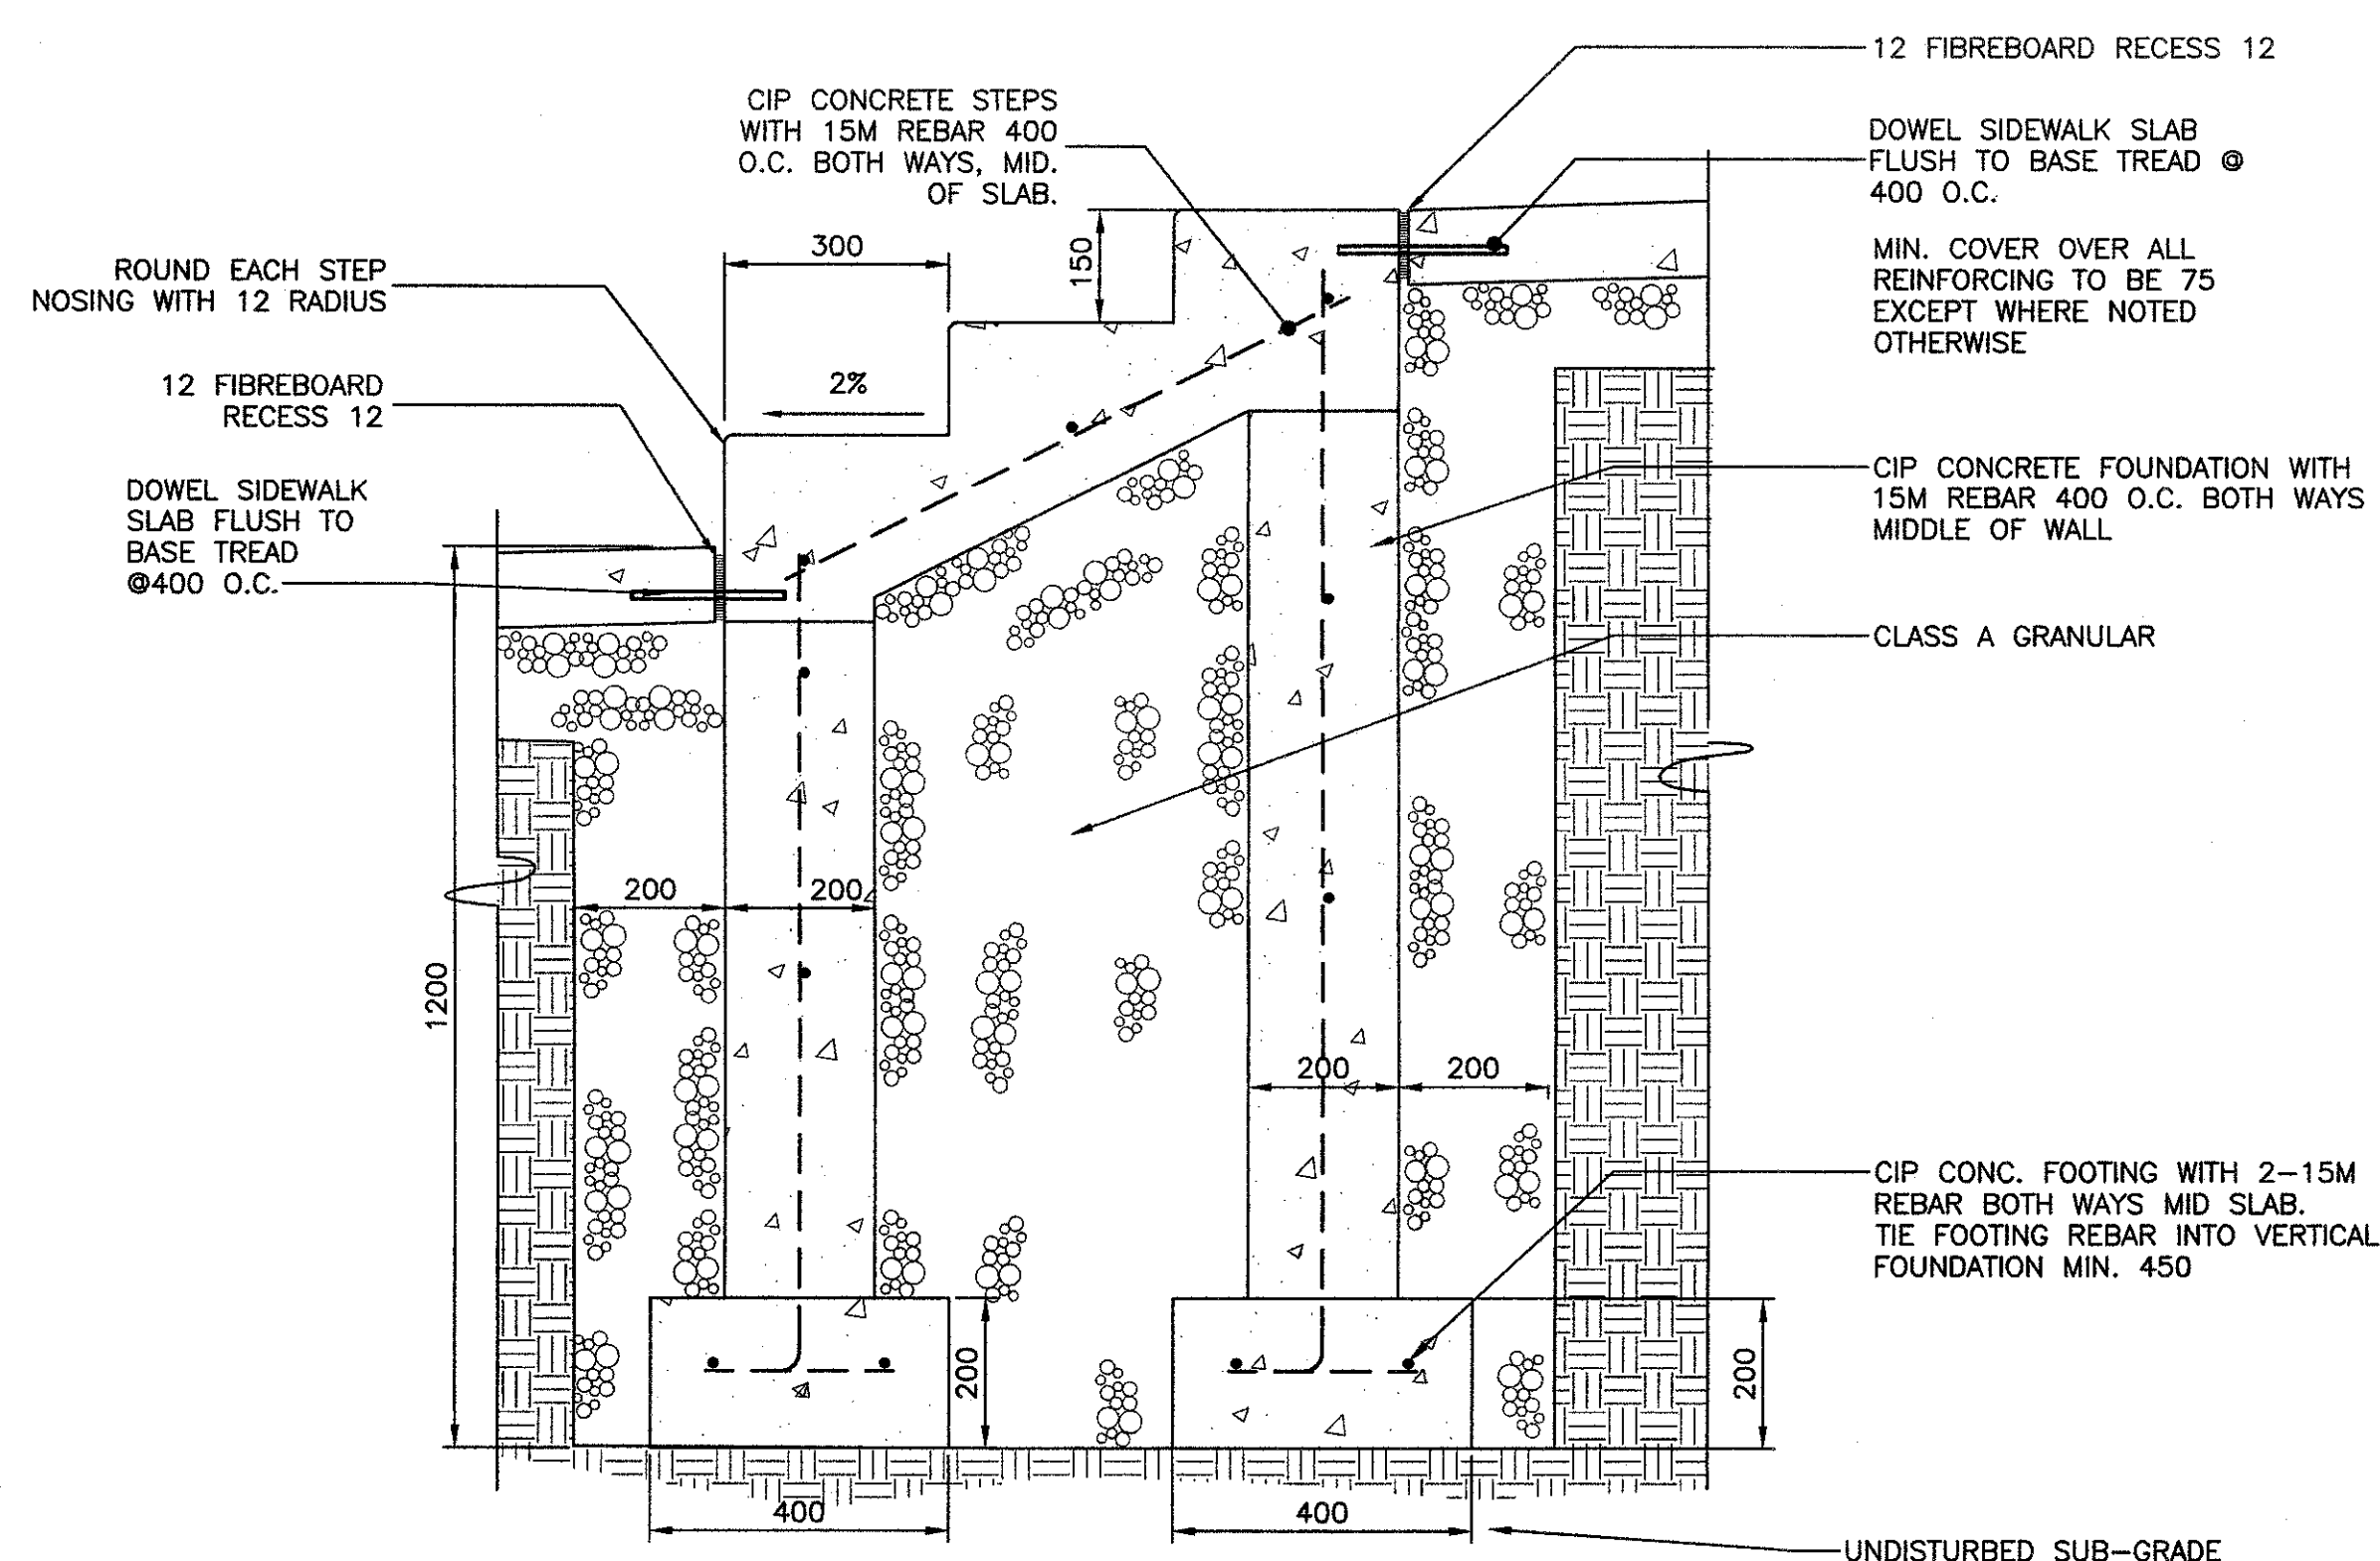


SECTION: CIP CONCRETE STEP

SCALE: NTS

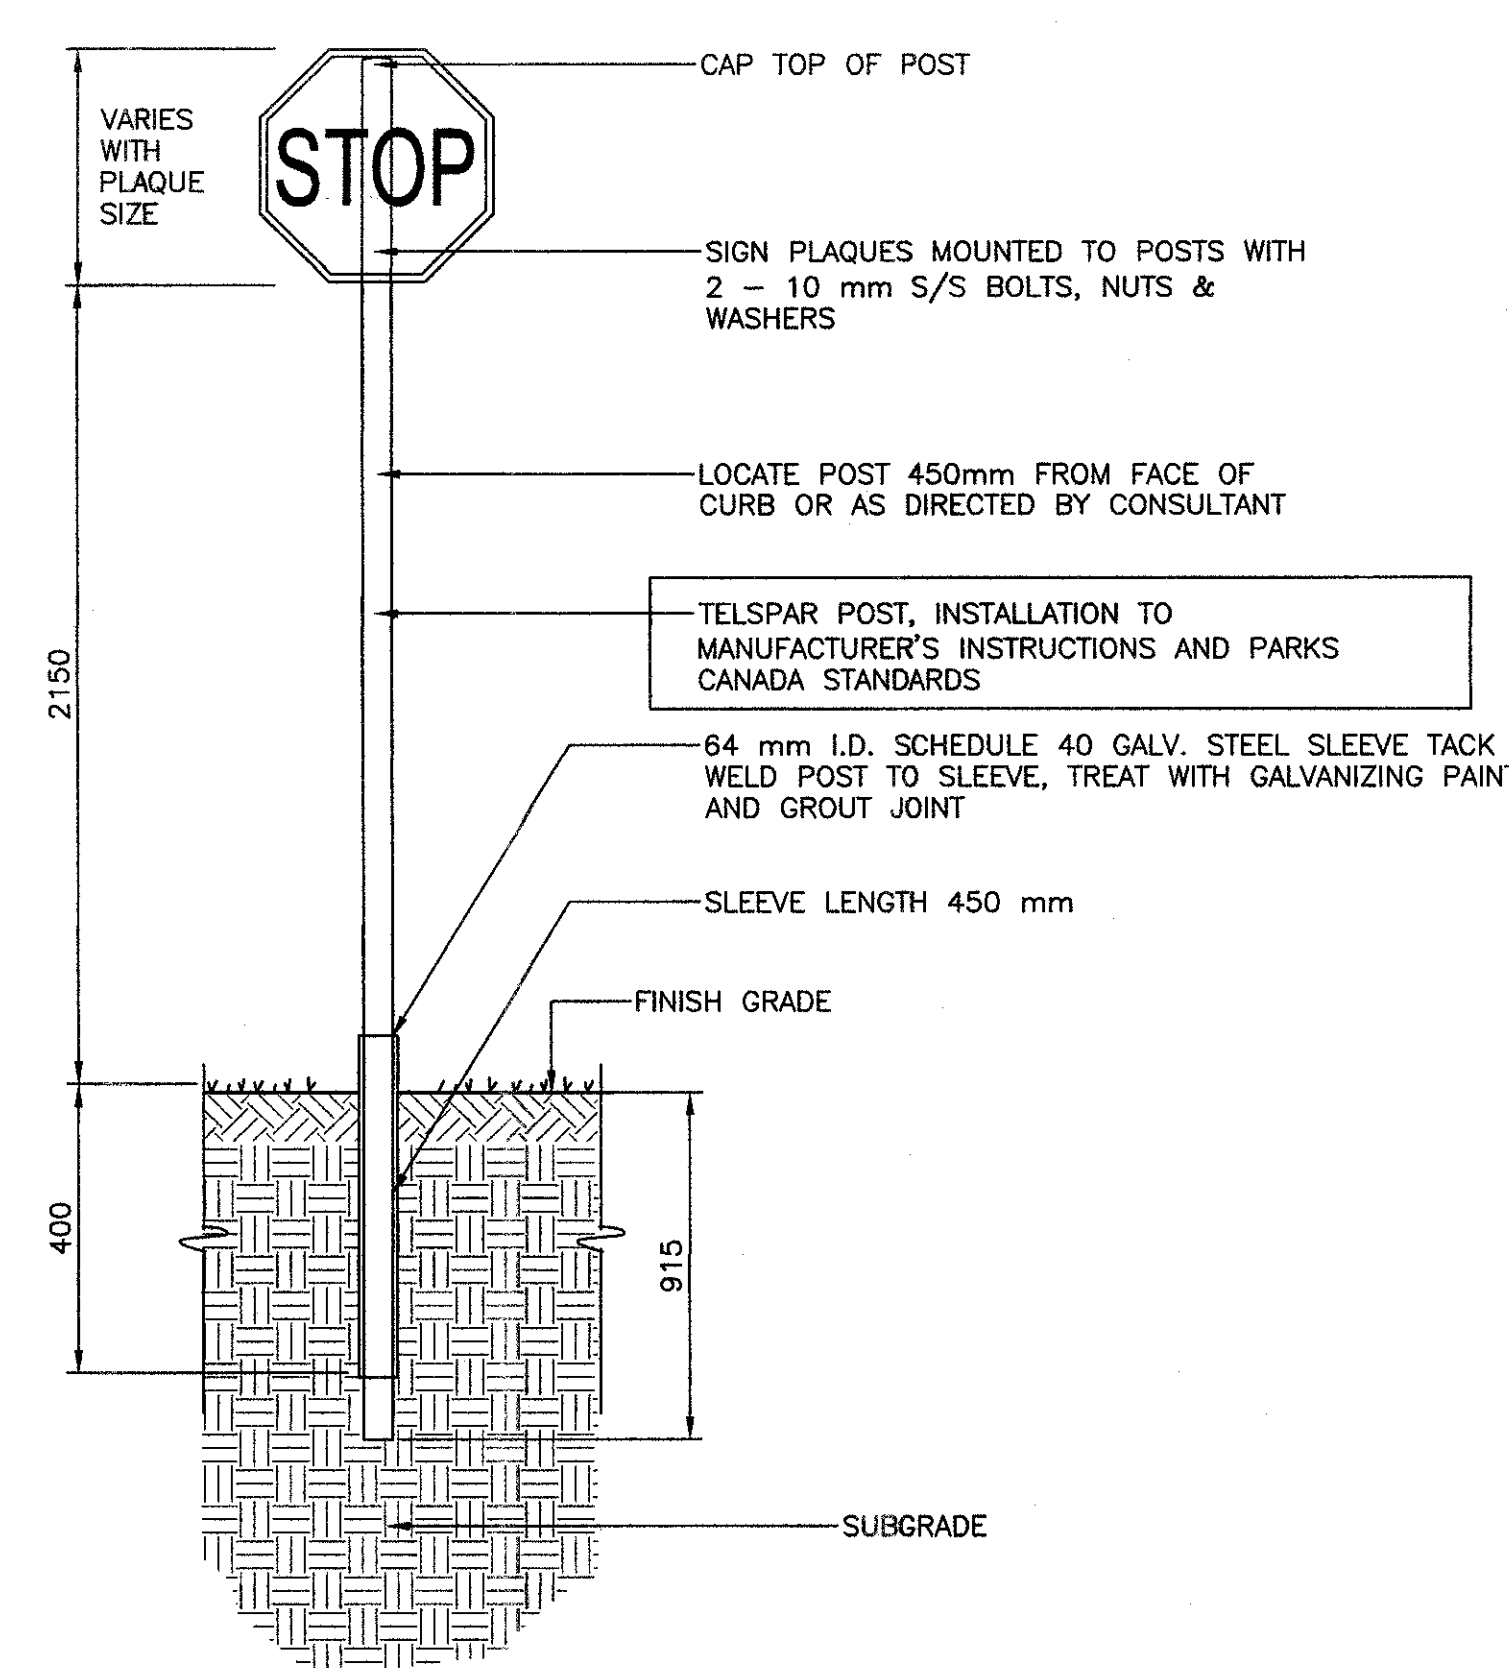

SECTION: TYPICAL TRAFFIC SIGN POST

SCALE: NTS

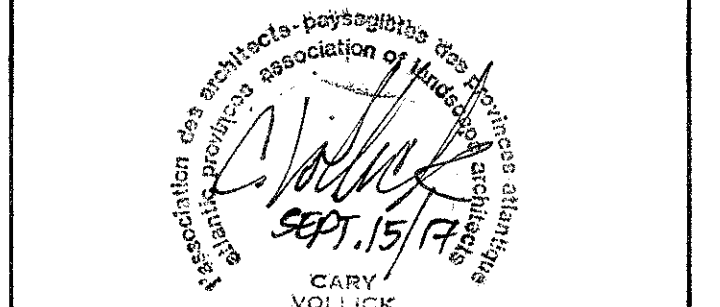

5	ISSUED FOR TENDER	9.15.2017
4	RS4 100% SUBMISSION	9.1.2017
3	RS4 SUBMISSION 99%	6.30.2017
2	RS4 SUBMISSION 66%	5.31.2017
revisions		date

project
**GREEN GABLES-PHASE 2
NEW VISITOR
CENTRE**
QUEENS CO., PEI

drawing
**CIVIL/LANDSCAPING
SITWORK
DETAILS 1**

designed	CCV	conçu
date	SEP-2017	
drawn	CCV/KMS	dessiné
date	SEP-2017	
approved		approuvé

date
Tender
PWSC Project Manager
project number
R.081199.001

drawing no.
C13 OF 20