



1 SHARED USE AREA 1  
A1.0 1:50

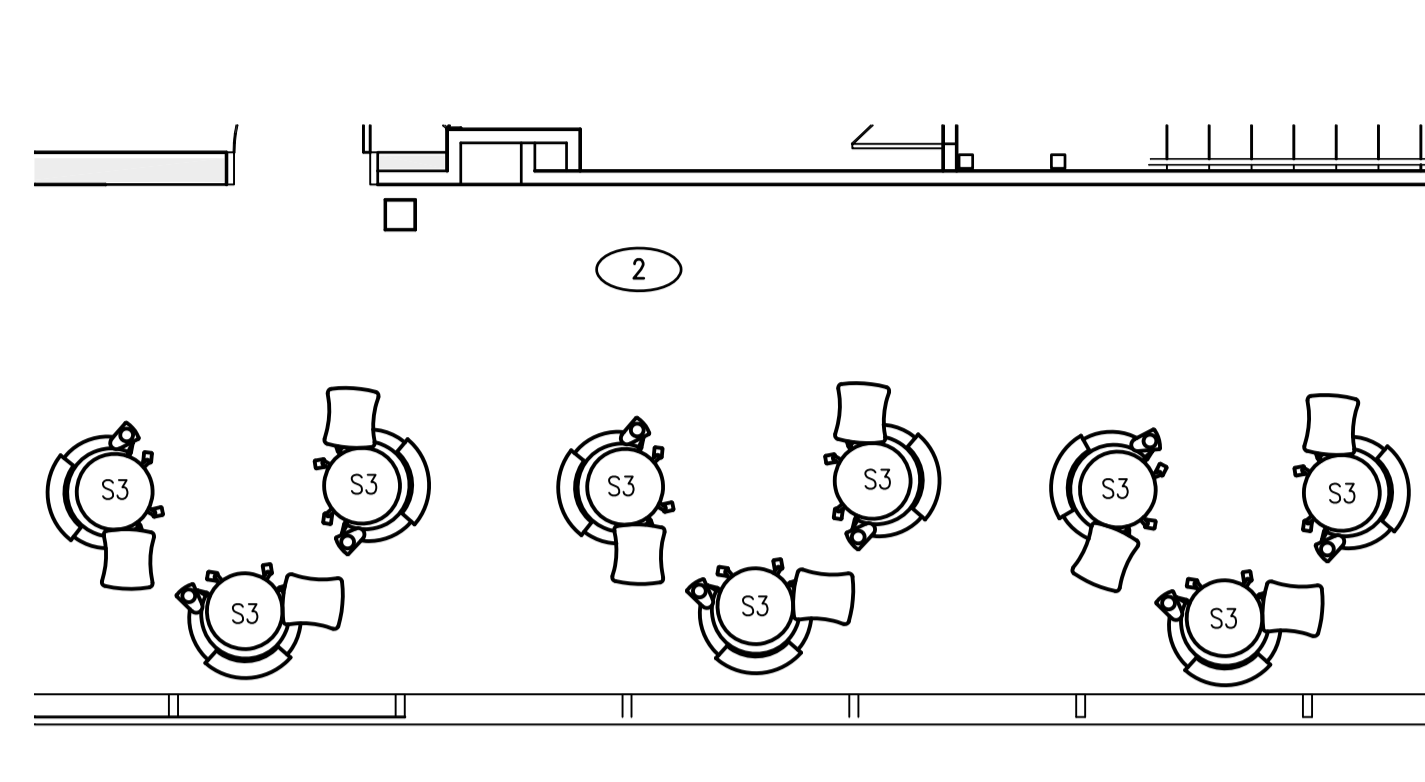


2 SHARED USE AREA 2  
A1.0 1:50

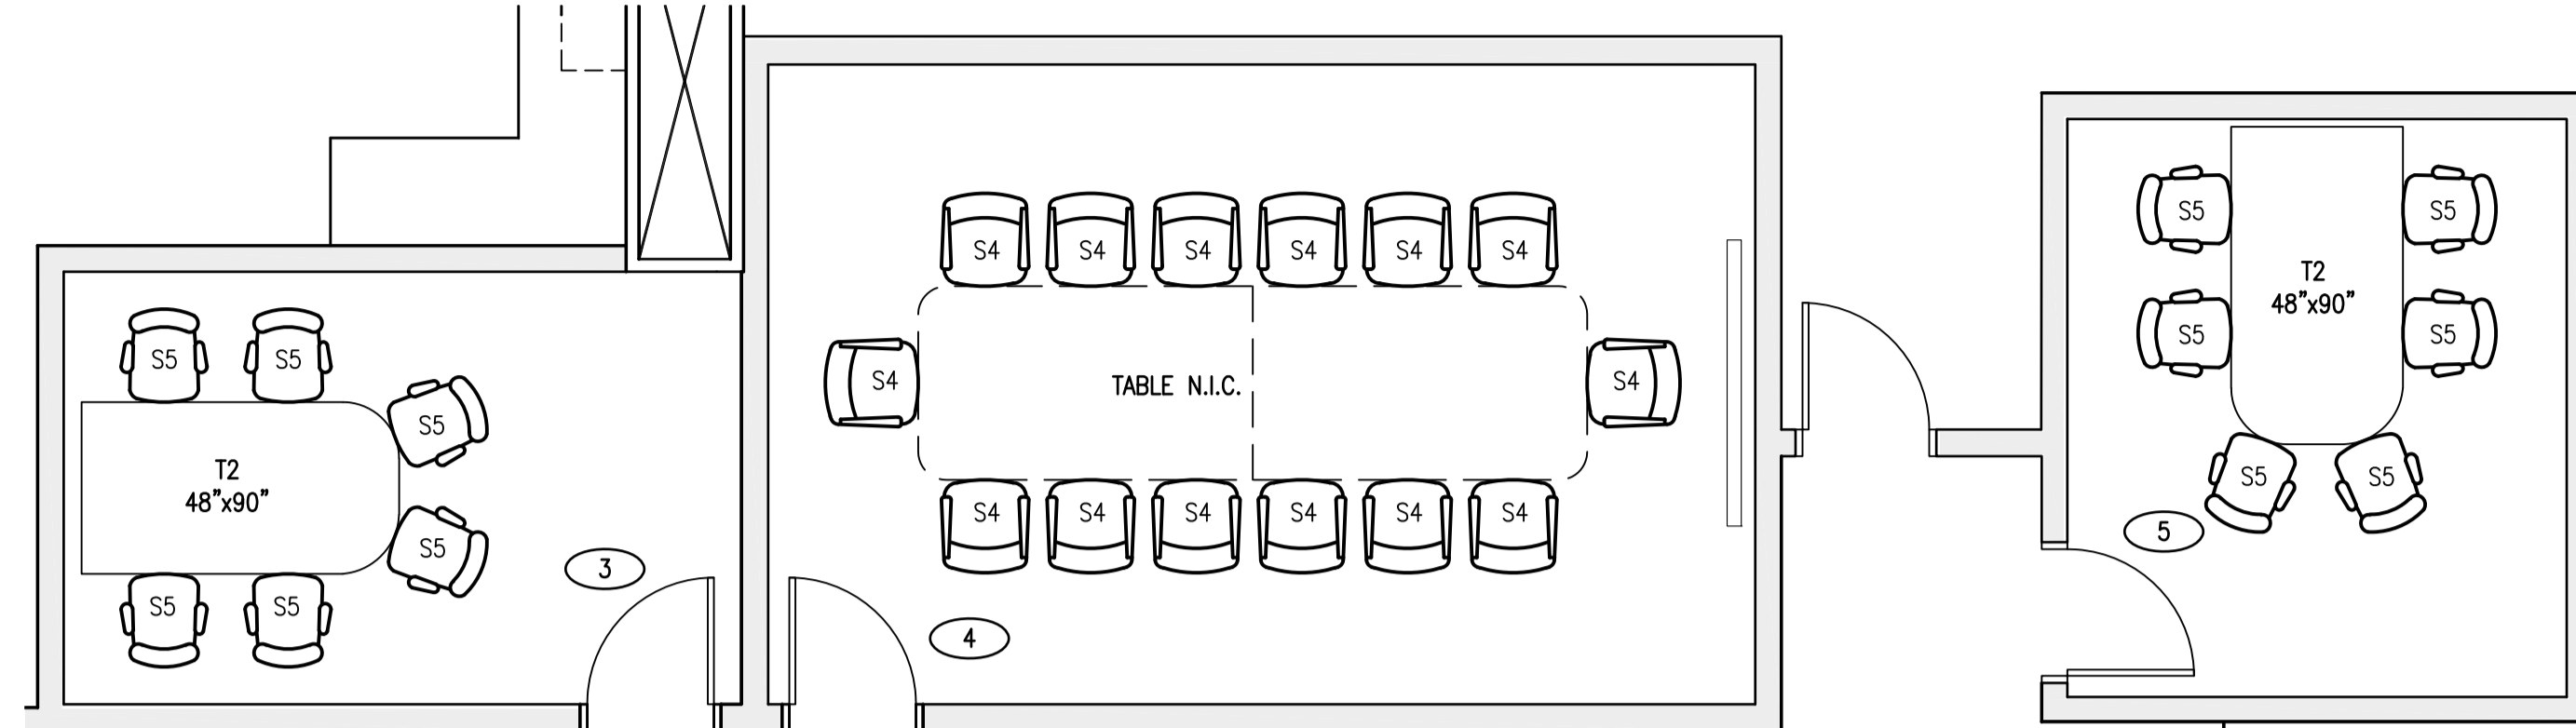

3 SHARED USE AREA 3, 4 & 5  
A1.0 1:50

**FURNITURE SYMBOL LEGEND**

	4 LEG POST BASE, PERFORATED BACK, SOLID SEAT AND NO ARMS
	4 LEG STOOL BASE, BAR HEIGHT, PERFORATED BACK, SOLID SEAT AND NO ARMS
	UPHOLSTERED LOUNGE SEAT WITH WOOD VENEER TABLET ARM AND CUP HOLDER. 4 CASTORS WITH LOCKING ABILITIES.
	5 STAR BASE TASK CHAIR, HEIGHT ADJUSTMENT, BACK LOCK AND HEIGHT ADJUSTABLE ARMS
	5 STAR BASE CONFERENCE CHAIR, HEIGHT ADJUSTMENT, TILT BACK AND FIXED ARMS
	BOARDROOM TABLE WOOD VENEER
	MULTI-MEDIA TABLE - MONITOR SUPPORT MOUNT. PLASTIC LAMINATE TOP WITH METAL LEGS.
	FIXED FREESTANDING TABLE - PLASTIC LAMINATE TOP WITH PEDESTAL BASE
	FIXED FREESTANDING TABLE - PLASTIC LAMINATE TOP WITH PEDESTAL BASE
	FIXED FREESTANDING TABLE - BAR HEIGHT PLASTIC LAMINATE TOP WITH PEDESTAL BASE
	FIXED FREESTANDING TABLE - BAR HEIGHT PLASTIC LAMINATE TOP WITH POST LEG BASE
	MEETING TABLE - PLASTIC LAMINATE WITH FOUR POST LEG STYLE BASE

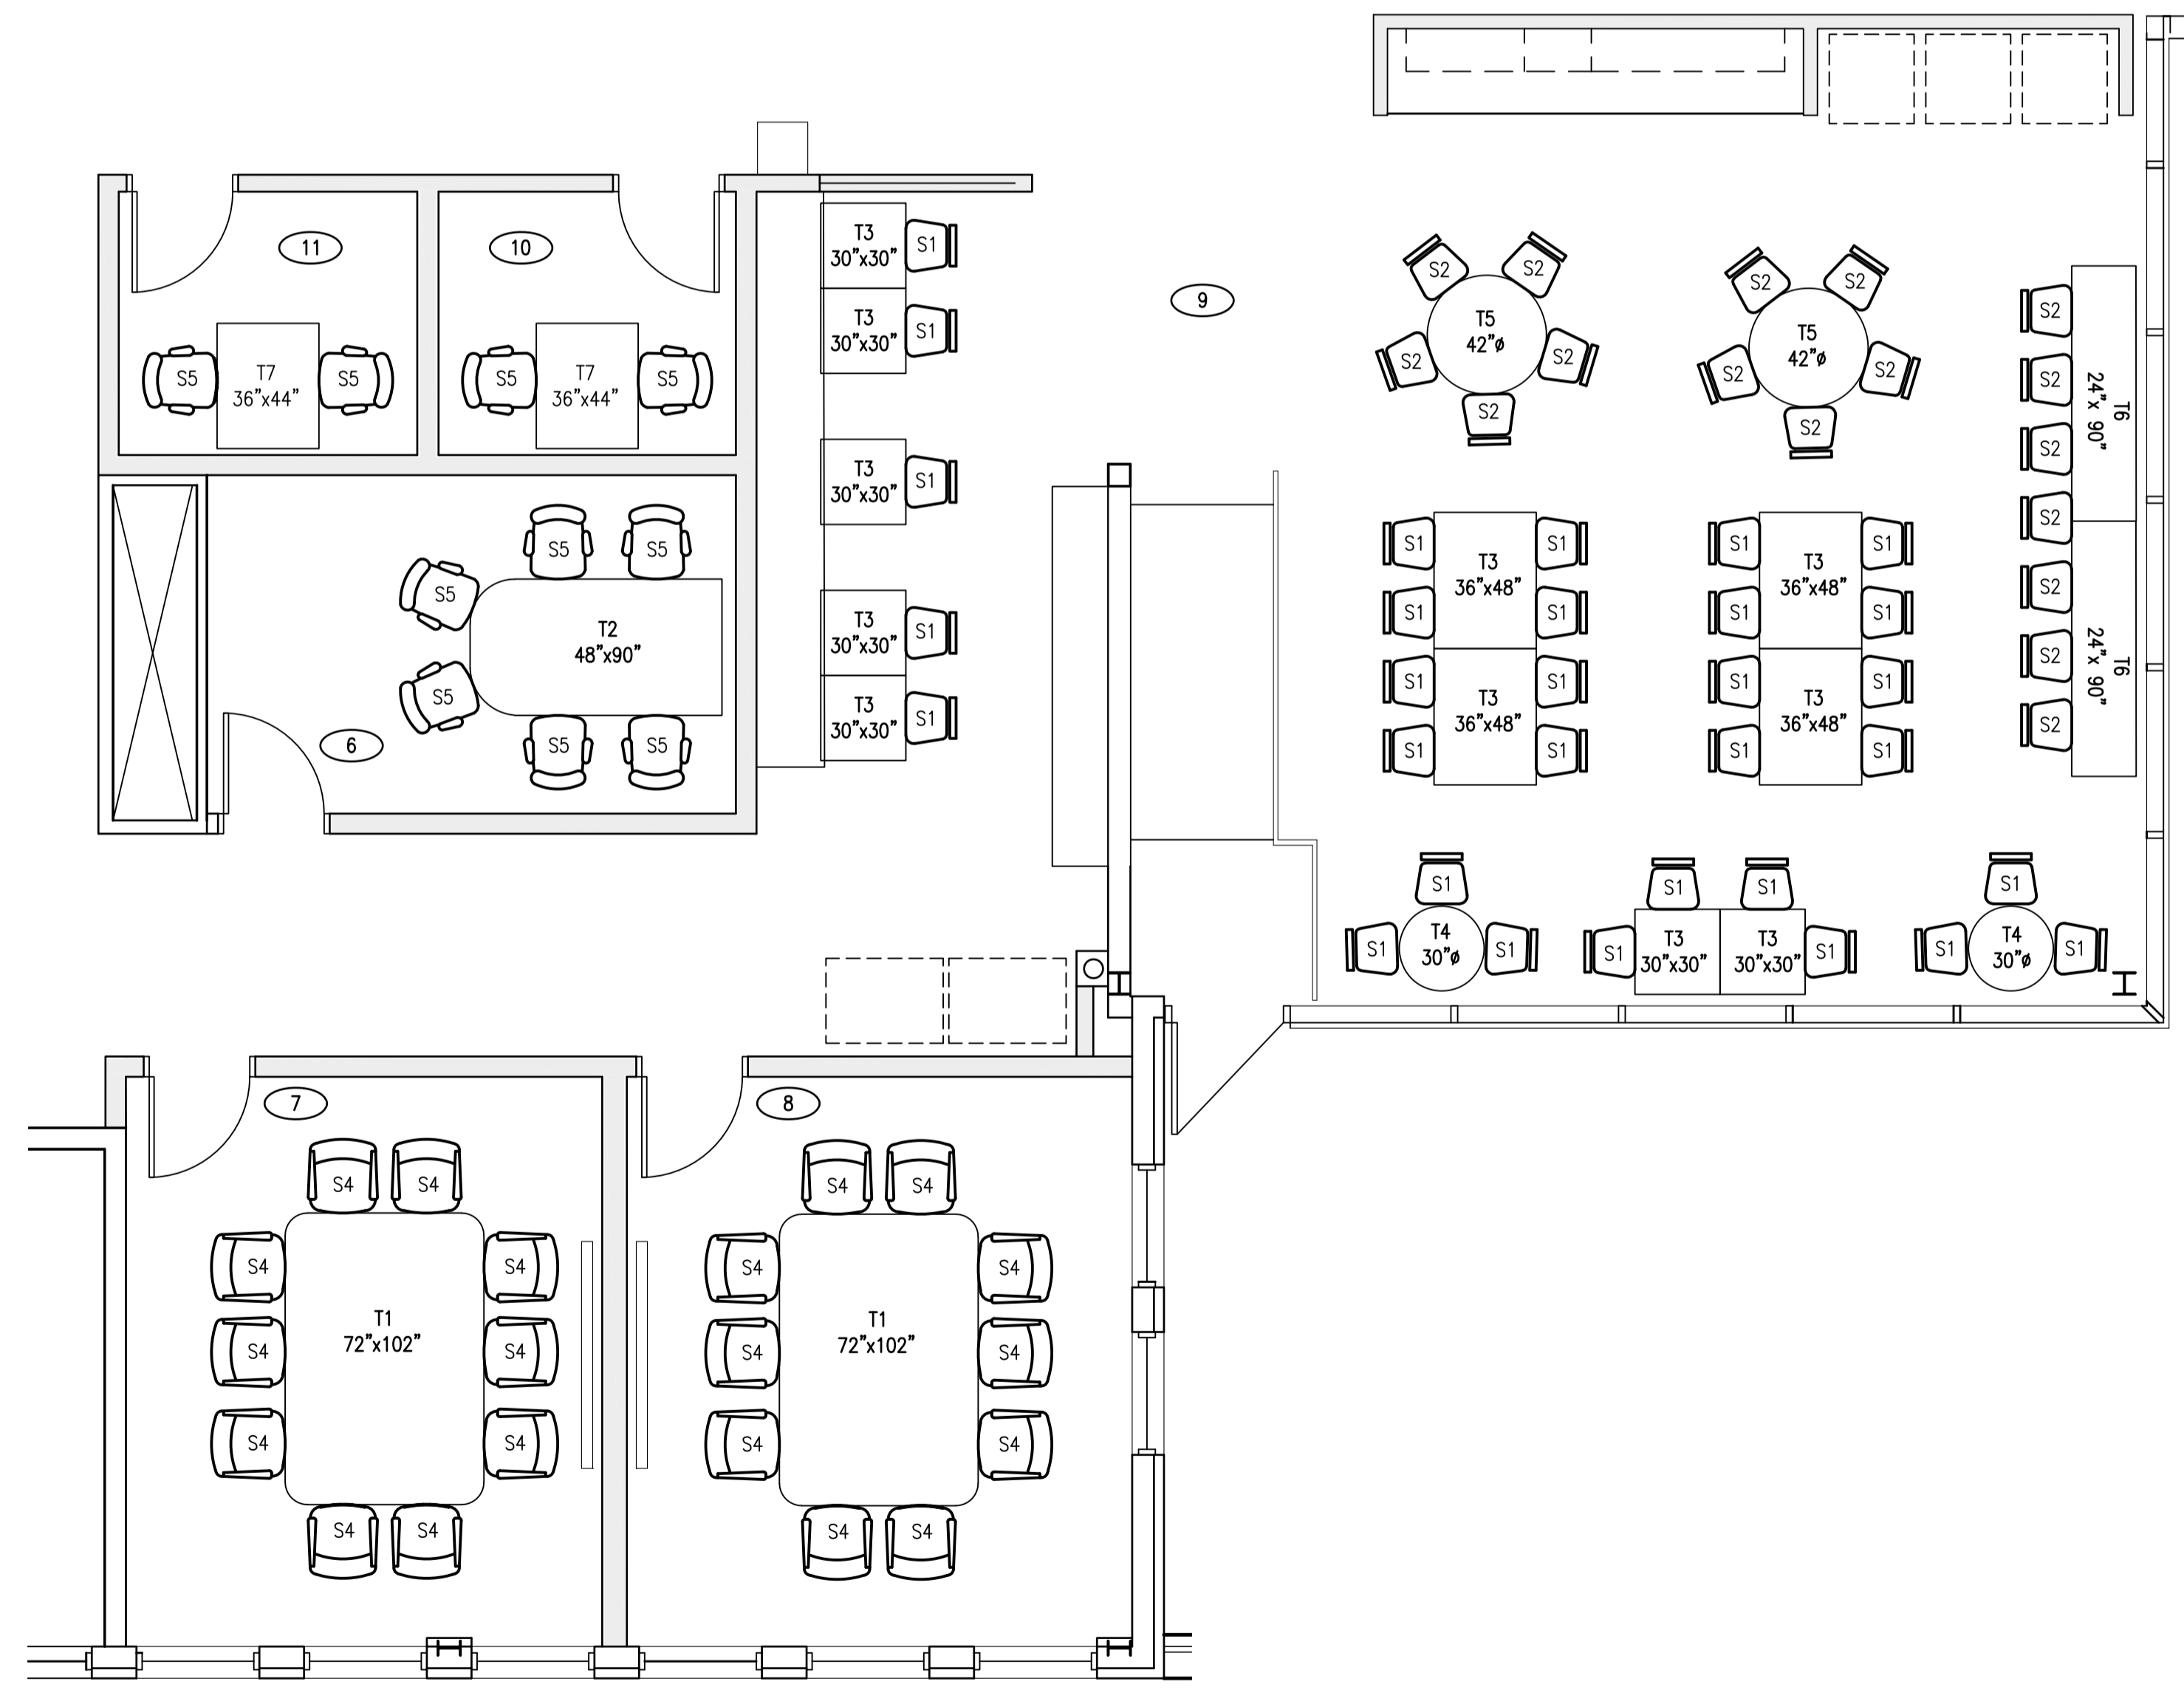

4 SHARED USE AREAS 6-11  
A1.0 1:50

**DO NOT SCALE DRAWINGS**

Revision/Revision	Description/Description	Date/Date
5		
4		
3		
2		
1		
0	ISSUED FOR TENDER	2017-08-28

Project title/Titre du projet  
**FURNITURE PROCUREMENT  
 PHASE TWO  
 REGINA, SASKATCHEWAN**

Approved by/Approve par  
 Designed by/Concept par  
**VL**  
 Drawn by/Dessine par  
**VL**  
 Project Manager/Administrateur de Projets  
**HM**  
 Architectural and Engineering Resources Manager/  
 Ressources Architectural et de Directeur d'ingénierie

Drawing title/Titre du dessin  
**FURNITURE LAYOUT  
 LEGEND**