


V:\1333\active\133347759\4_drawings\stanhope\sketch_files\133347759_SK-3.dwg
2017/10/27 4:46 PM By: Wallace, Brett

NOTES:

1. BEDDING THICKNESS AND BACKFILL PROCEDURES IN ACCORDANCE WITH SPECIFICATIONS.

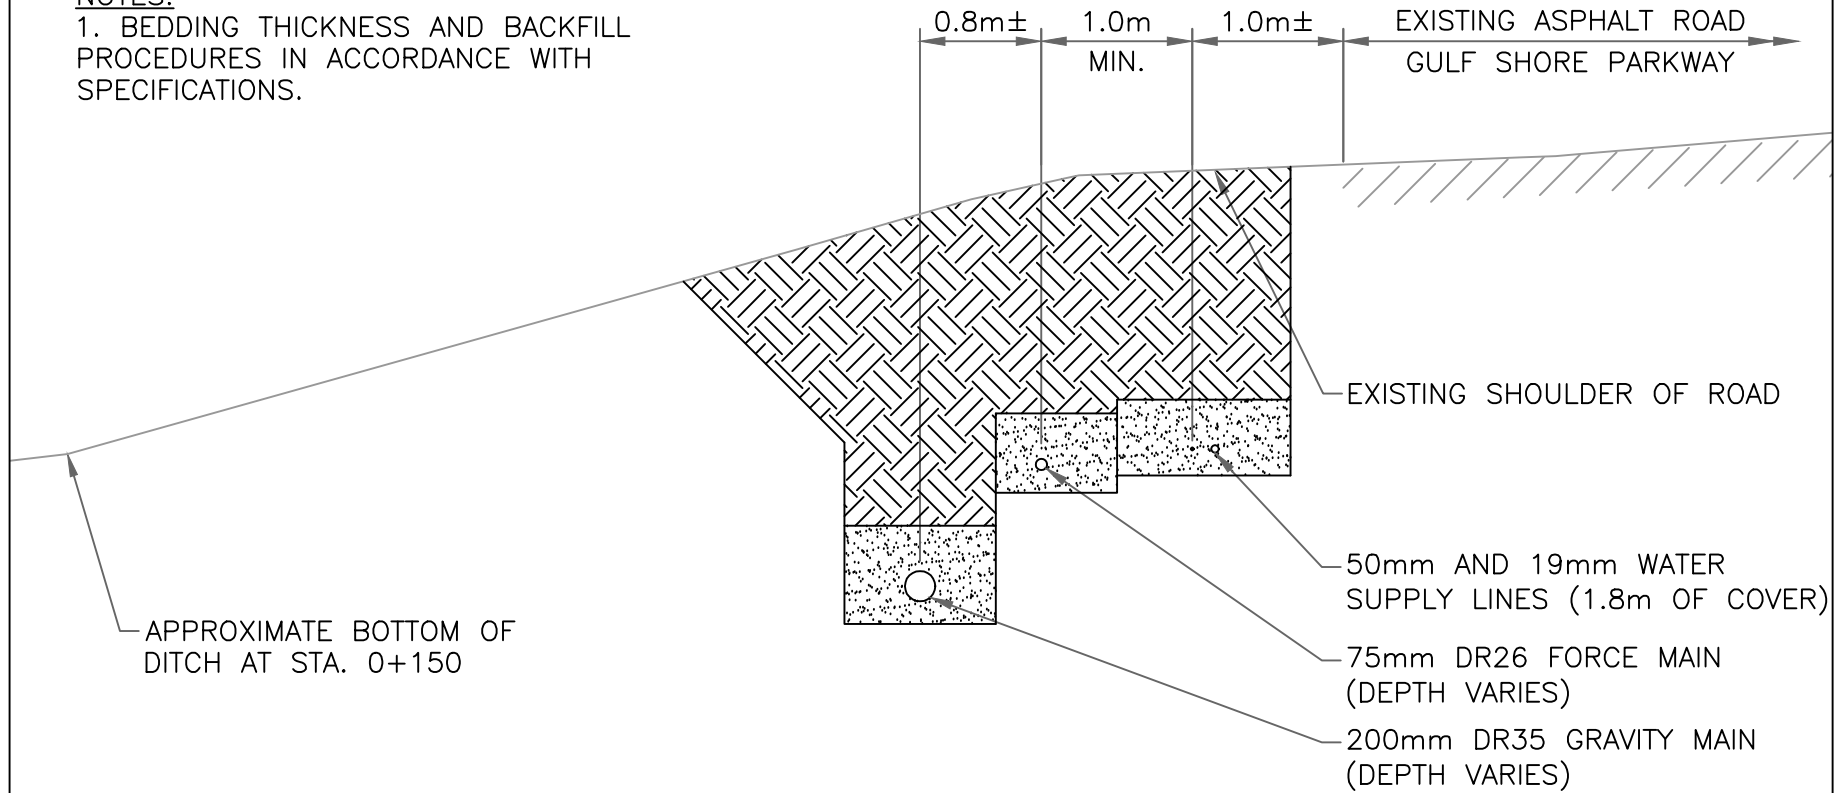

ORIGINAL SHEET - ANSI A

Client/Project

PARKS CANADA
STANHOPE CAMPGROUND
SANITARY SYSTEM UPGRADES

Figure No.

1.0

Title

MULTIPLE TRENCH DETAIL
AT STATION 0+150



165 Maple Hills Avenue
Charlottetown PE