

14 November 2017

Page 1

The following changes in the bid documents are effective immediately. This addendum will form part of the contract documents.

Part 1 ARCHITECTURAL


1.1 Drawings

- .1 Refer to **Drawing A-A09 – Building A Main Building Details:**
 - .1 **Revise** detail #7
 - .2 **Remove** notes from detail #7 Ventilation Shaft – New Work & Demolition;
 - .3 **Add** notes to detail #7 Ventilation Shaft – New Work & Demolition.

END OF ADDENDUM No. 01


DETAILS NOTES

1) REMOVE EXISTING BITUMEN MEMBRANE TO REVEAL CANT STRIP. REMOVE AND REPLACE DEGRADED CANT STRIP SECTIONS AND REUSE THOSE IN GOOD CONDITION. PROVIDE SEPARATE UNIT PRICE PER LINEAR METRE FOR REPLACING CANT STRIPS.

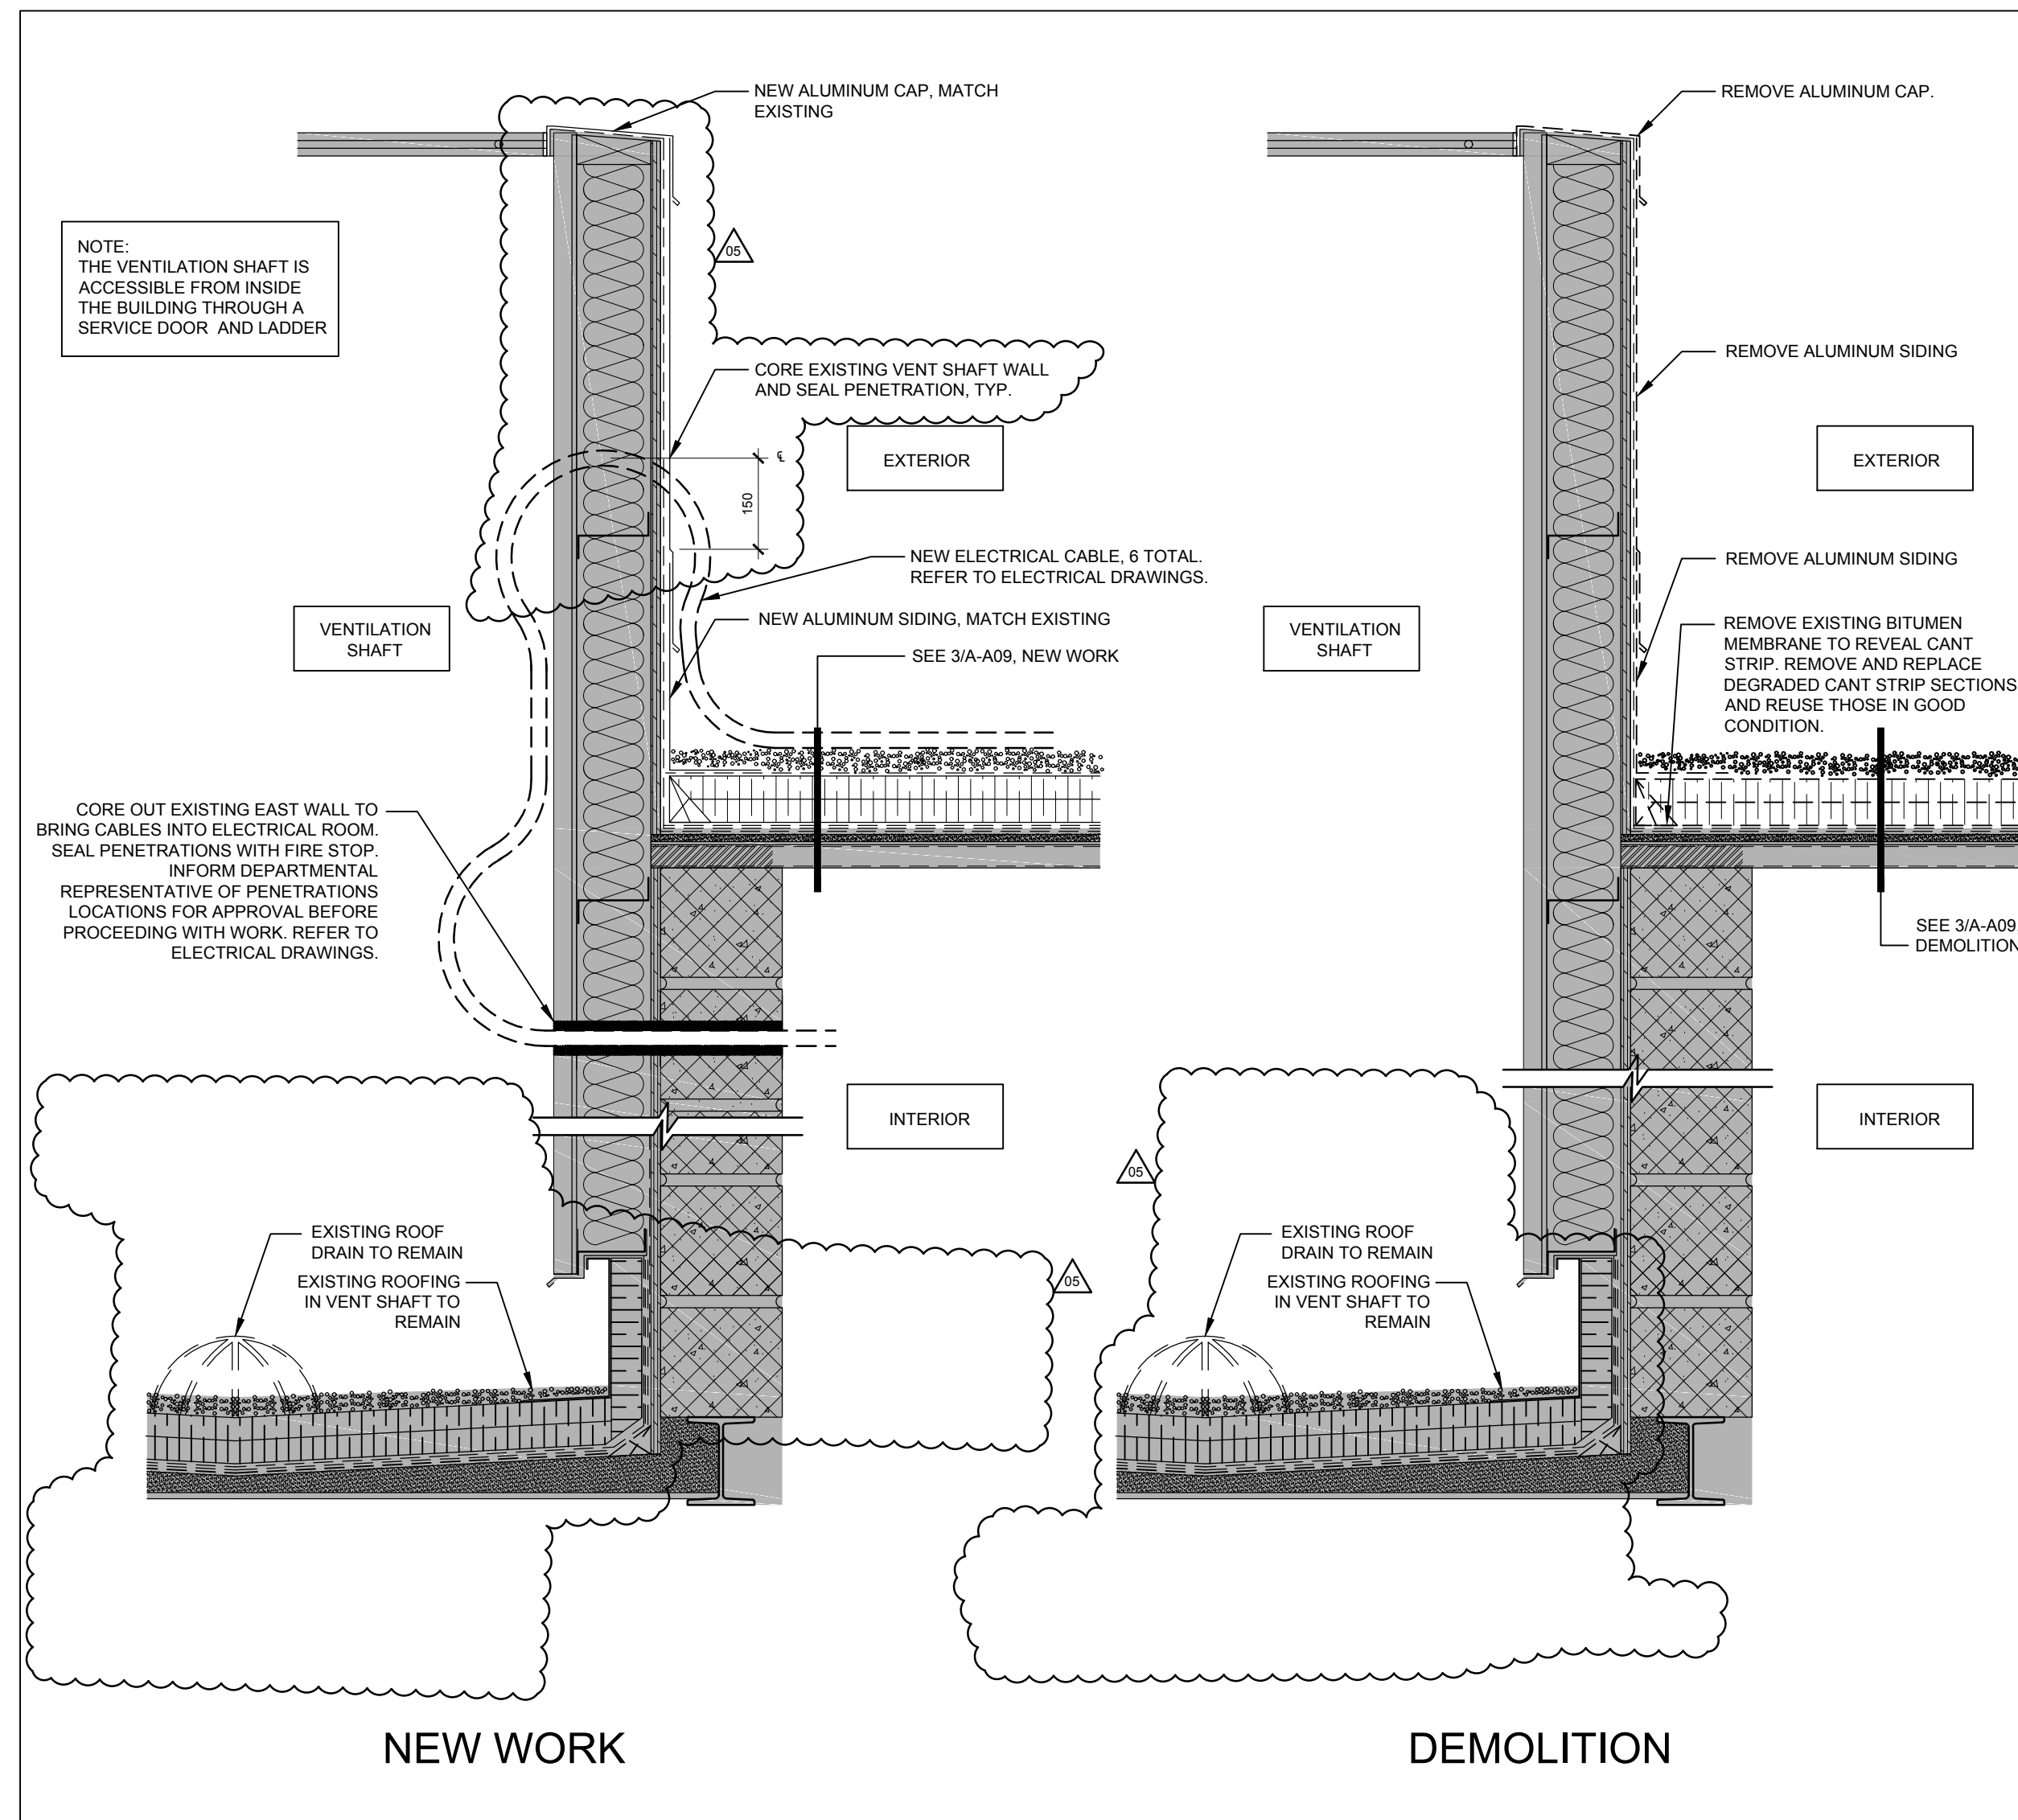


7 VENTILATION SHAFT DETAIL

A-A09 1:10

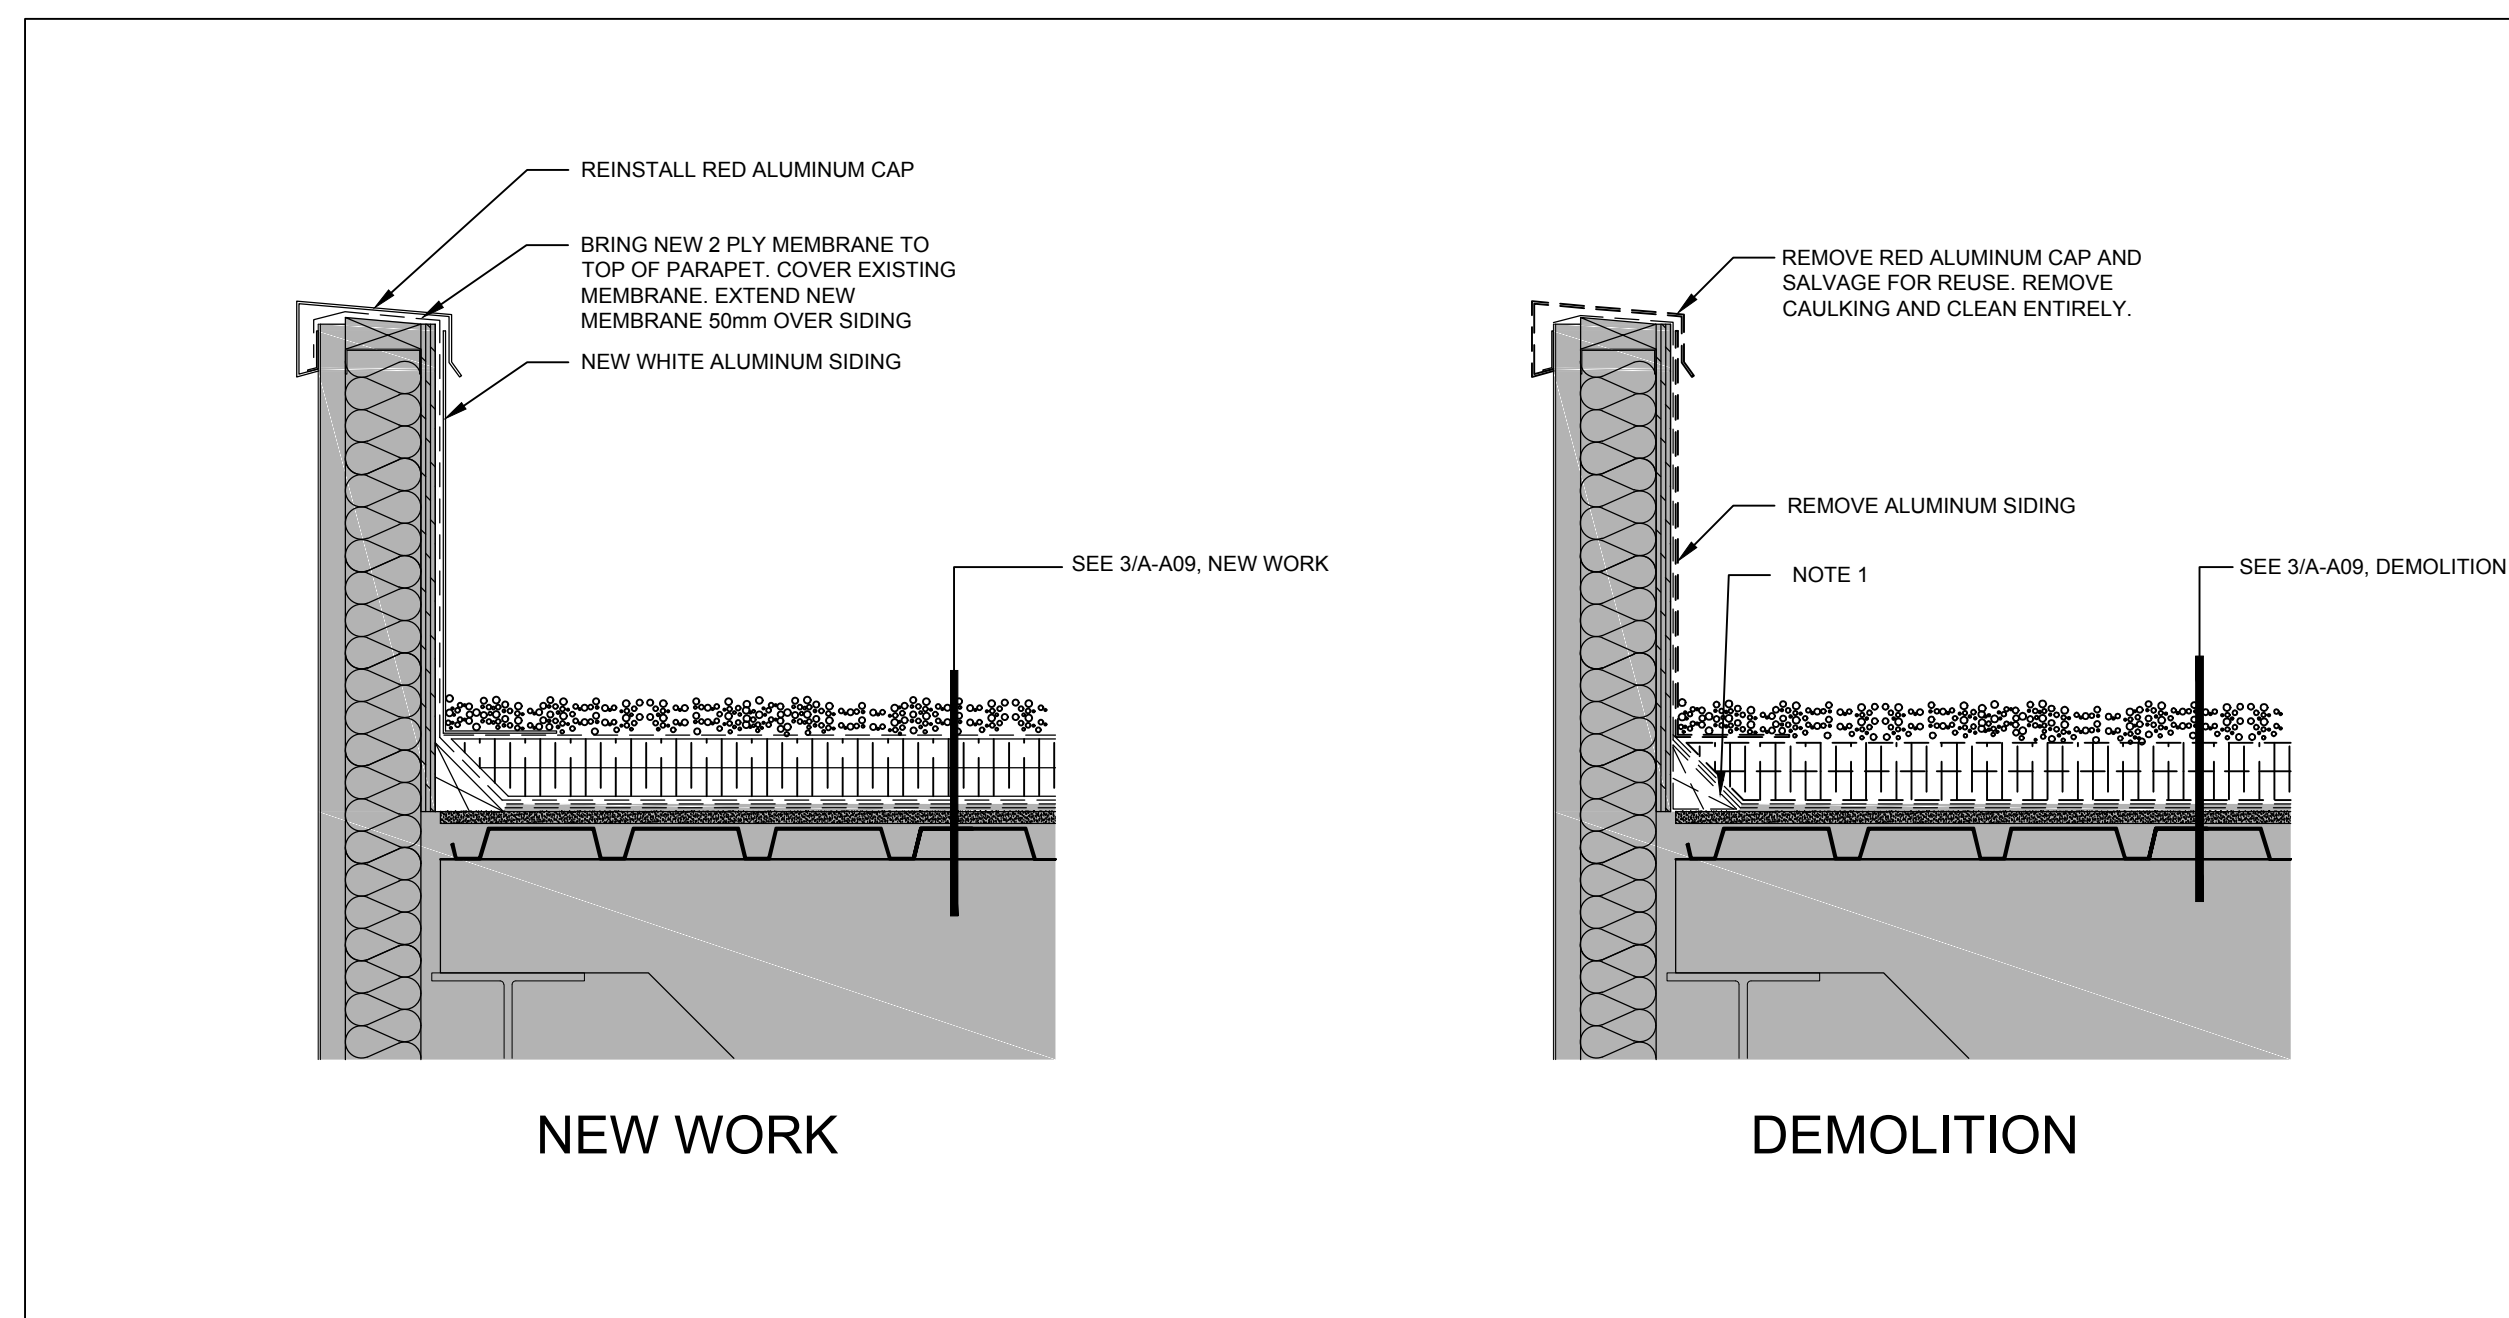


6 PARAPET DETAIL

A-A09 1:10

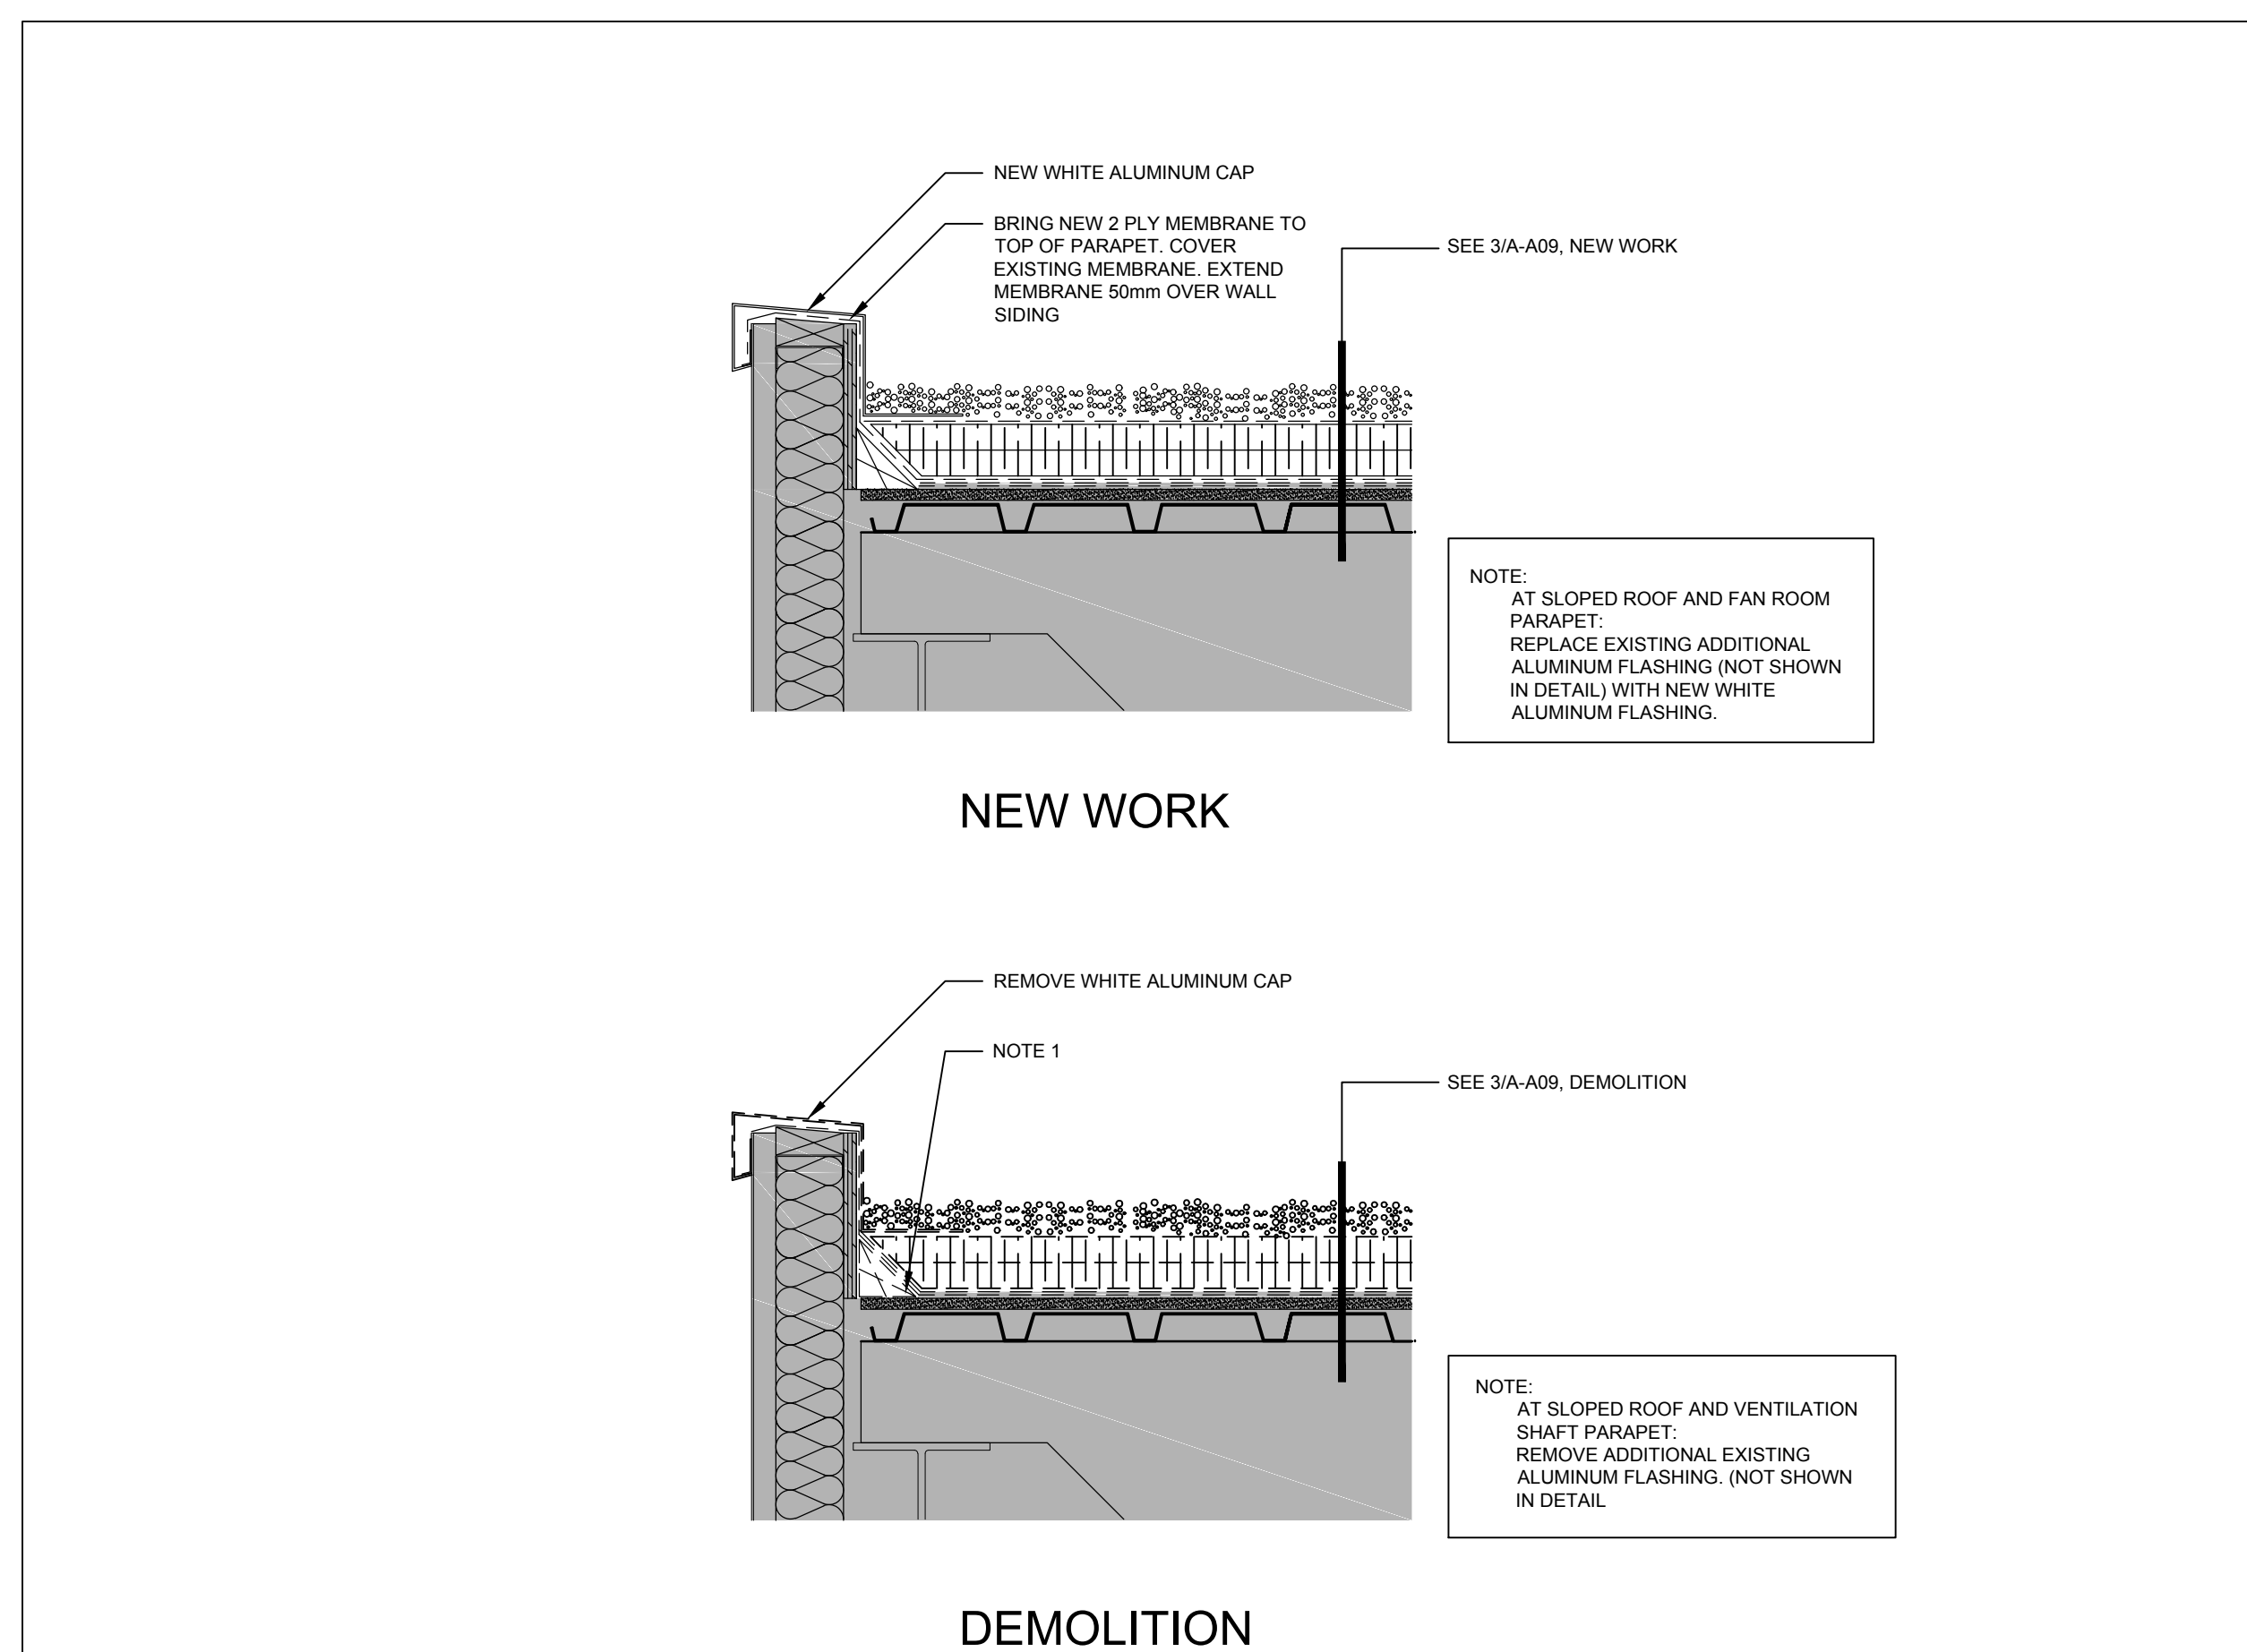


5 PARAPET DETAIL

A-A09 1:10

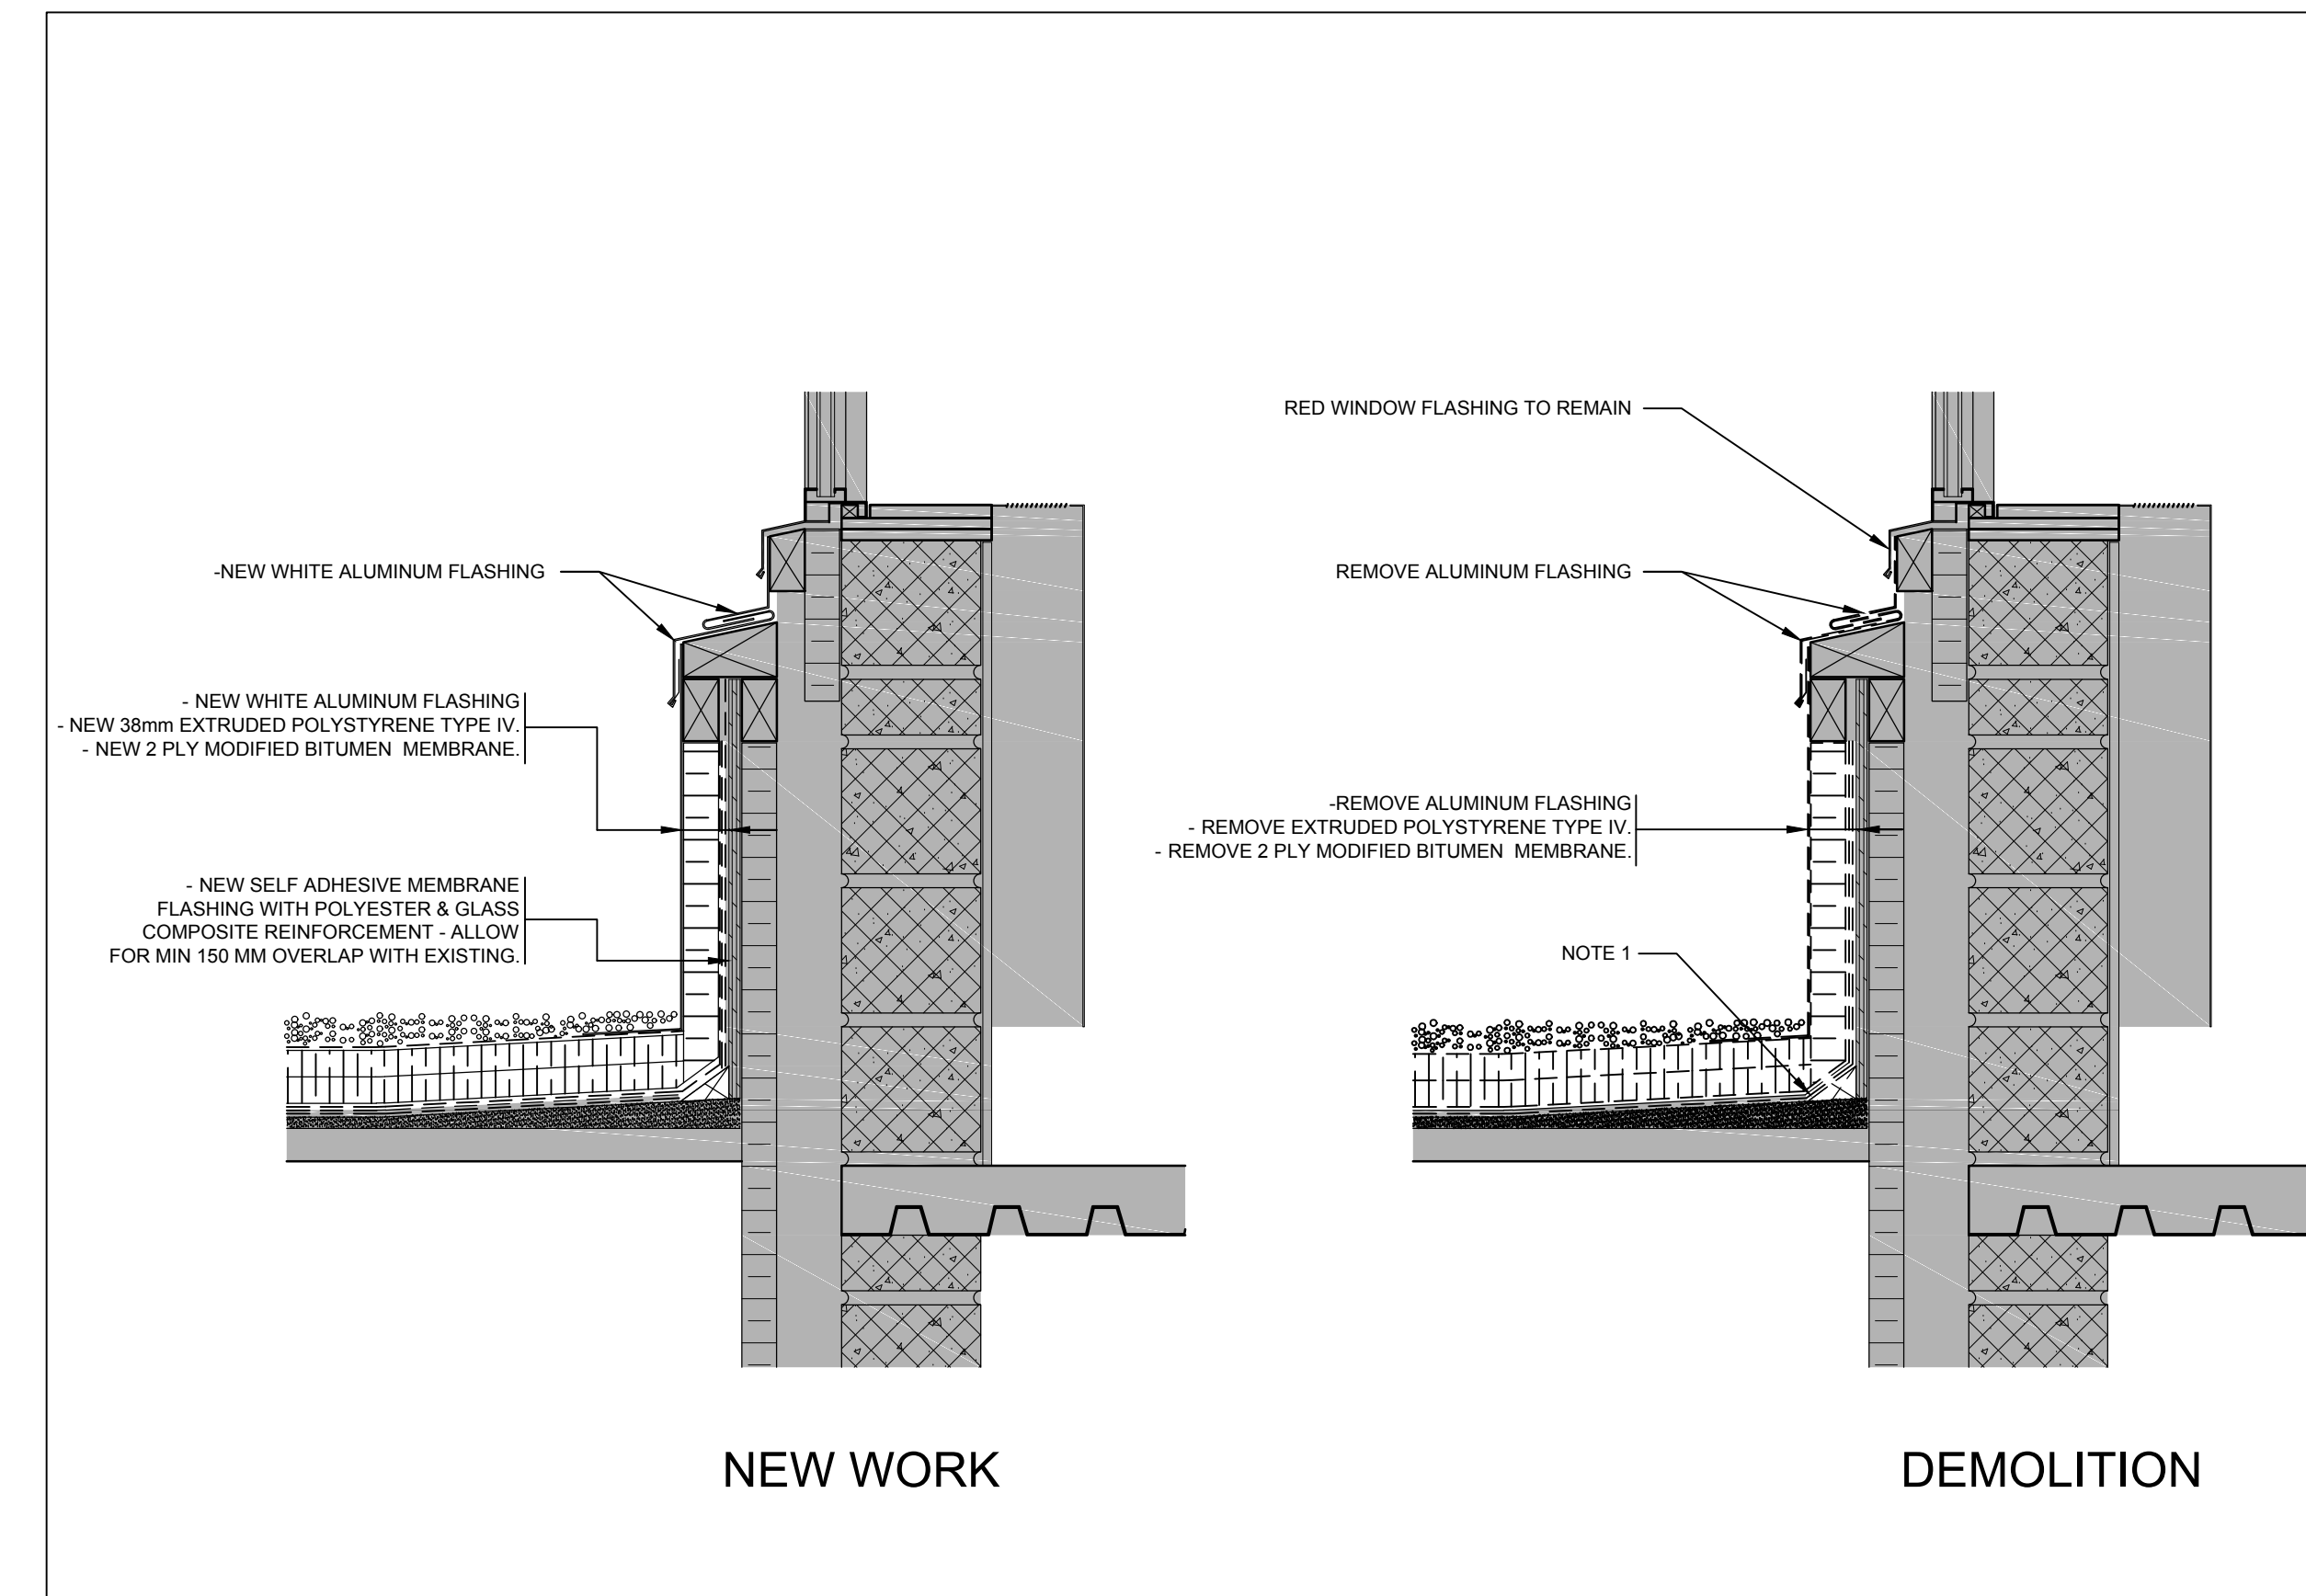


4 DETAIL @ WALL ALONG GRID LINE N

A-A09 1:10

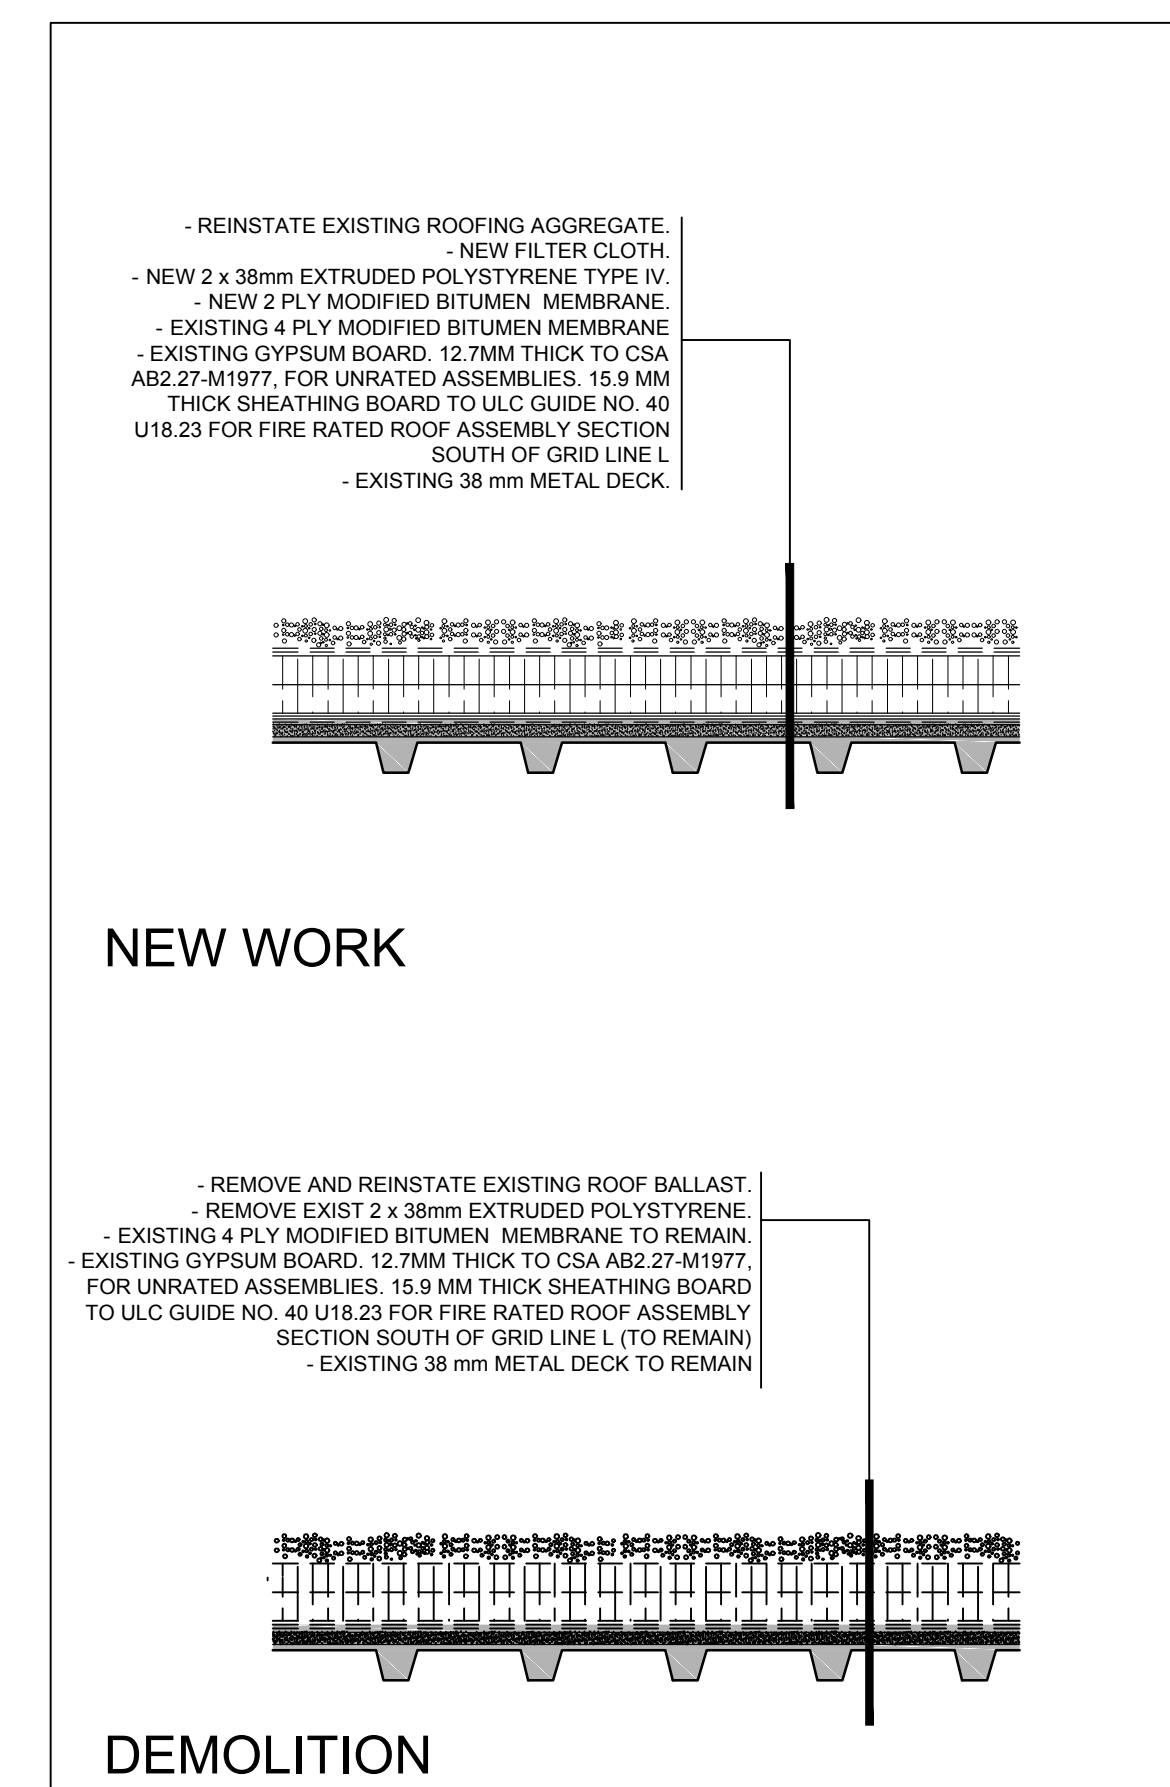


3 TYPICAL ROOF DETAIL

A-A09 1:10

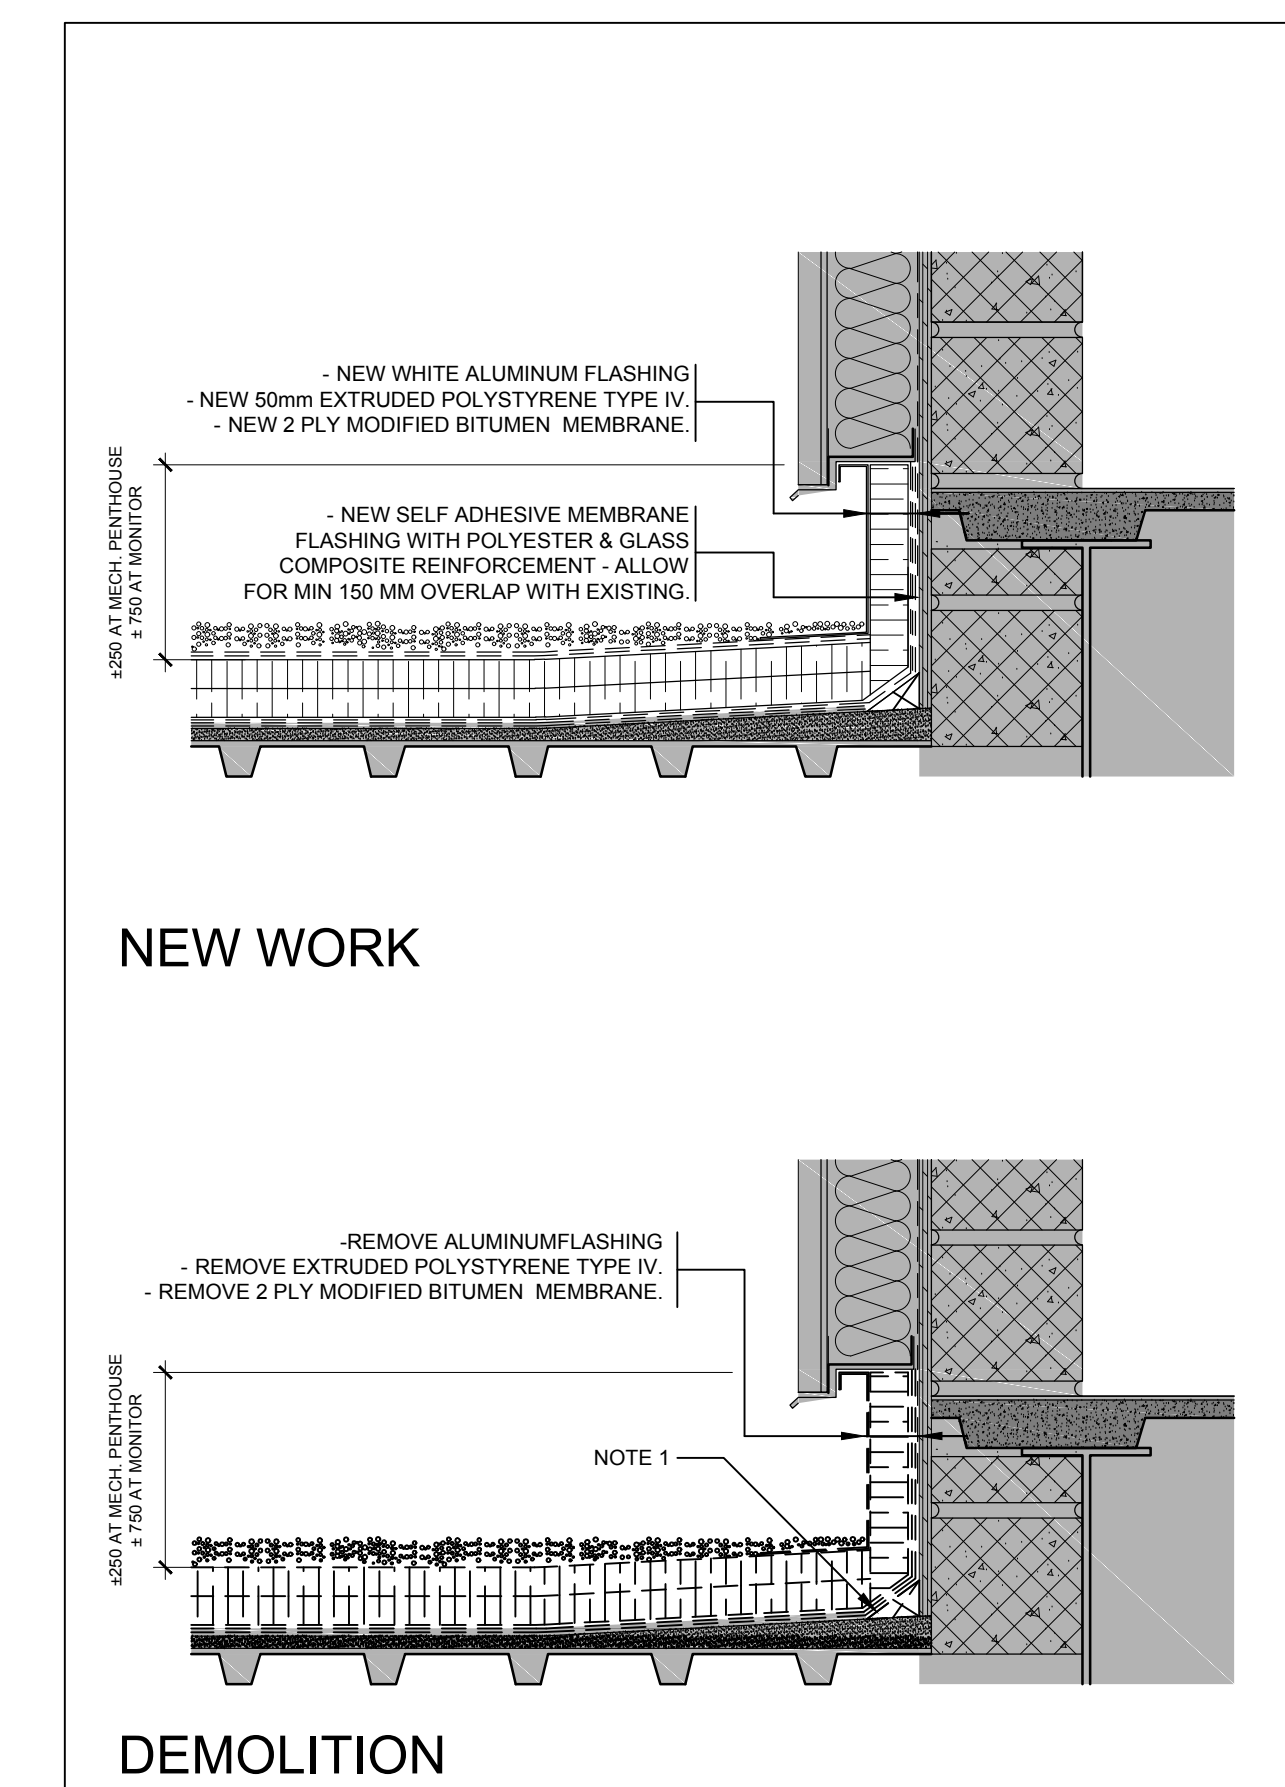


2 DETAIL AT MECHANICAL PENTHOUSE

A-A09 1:10

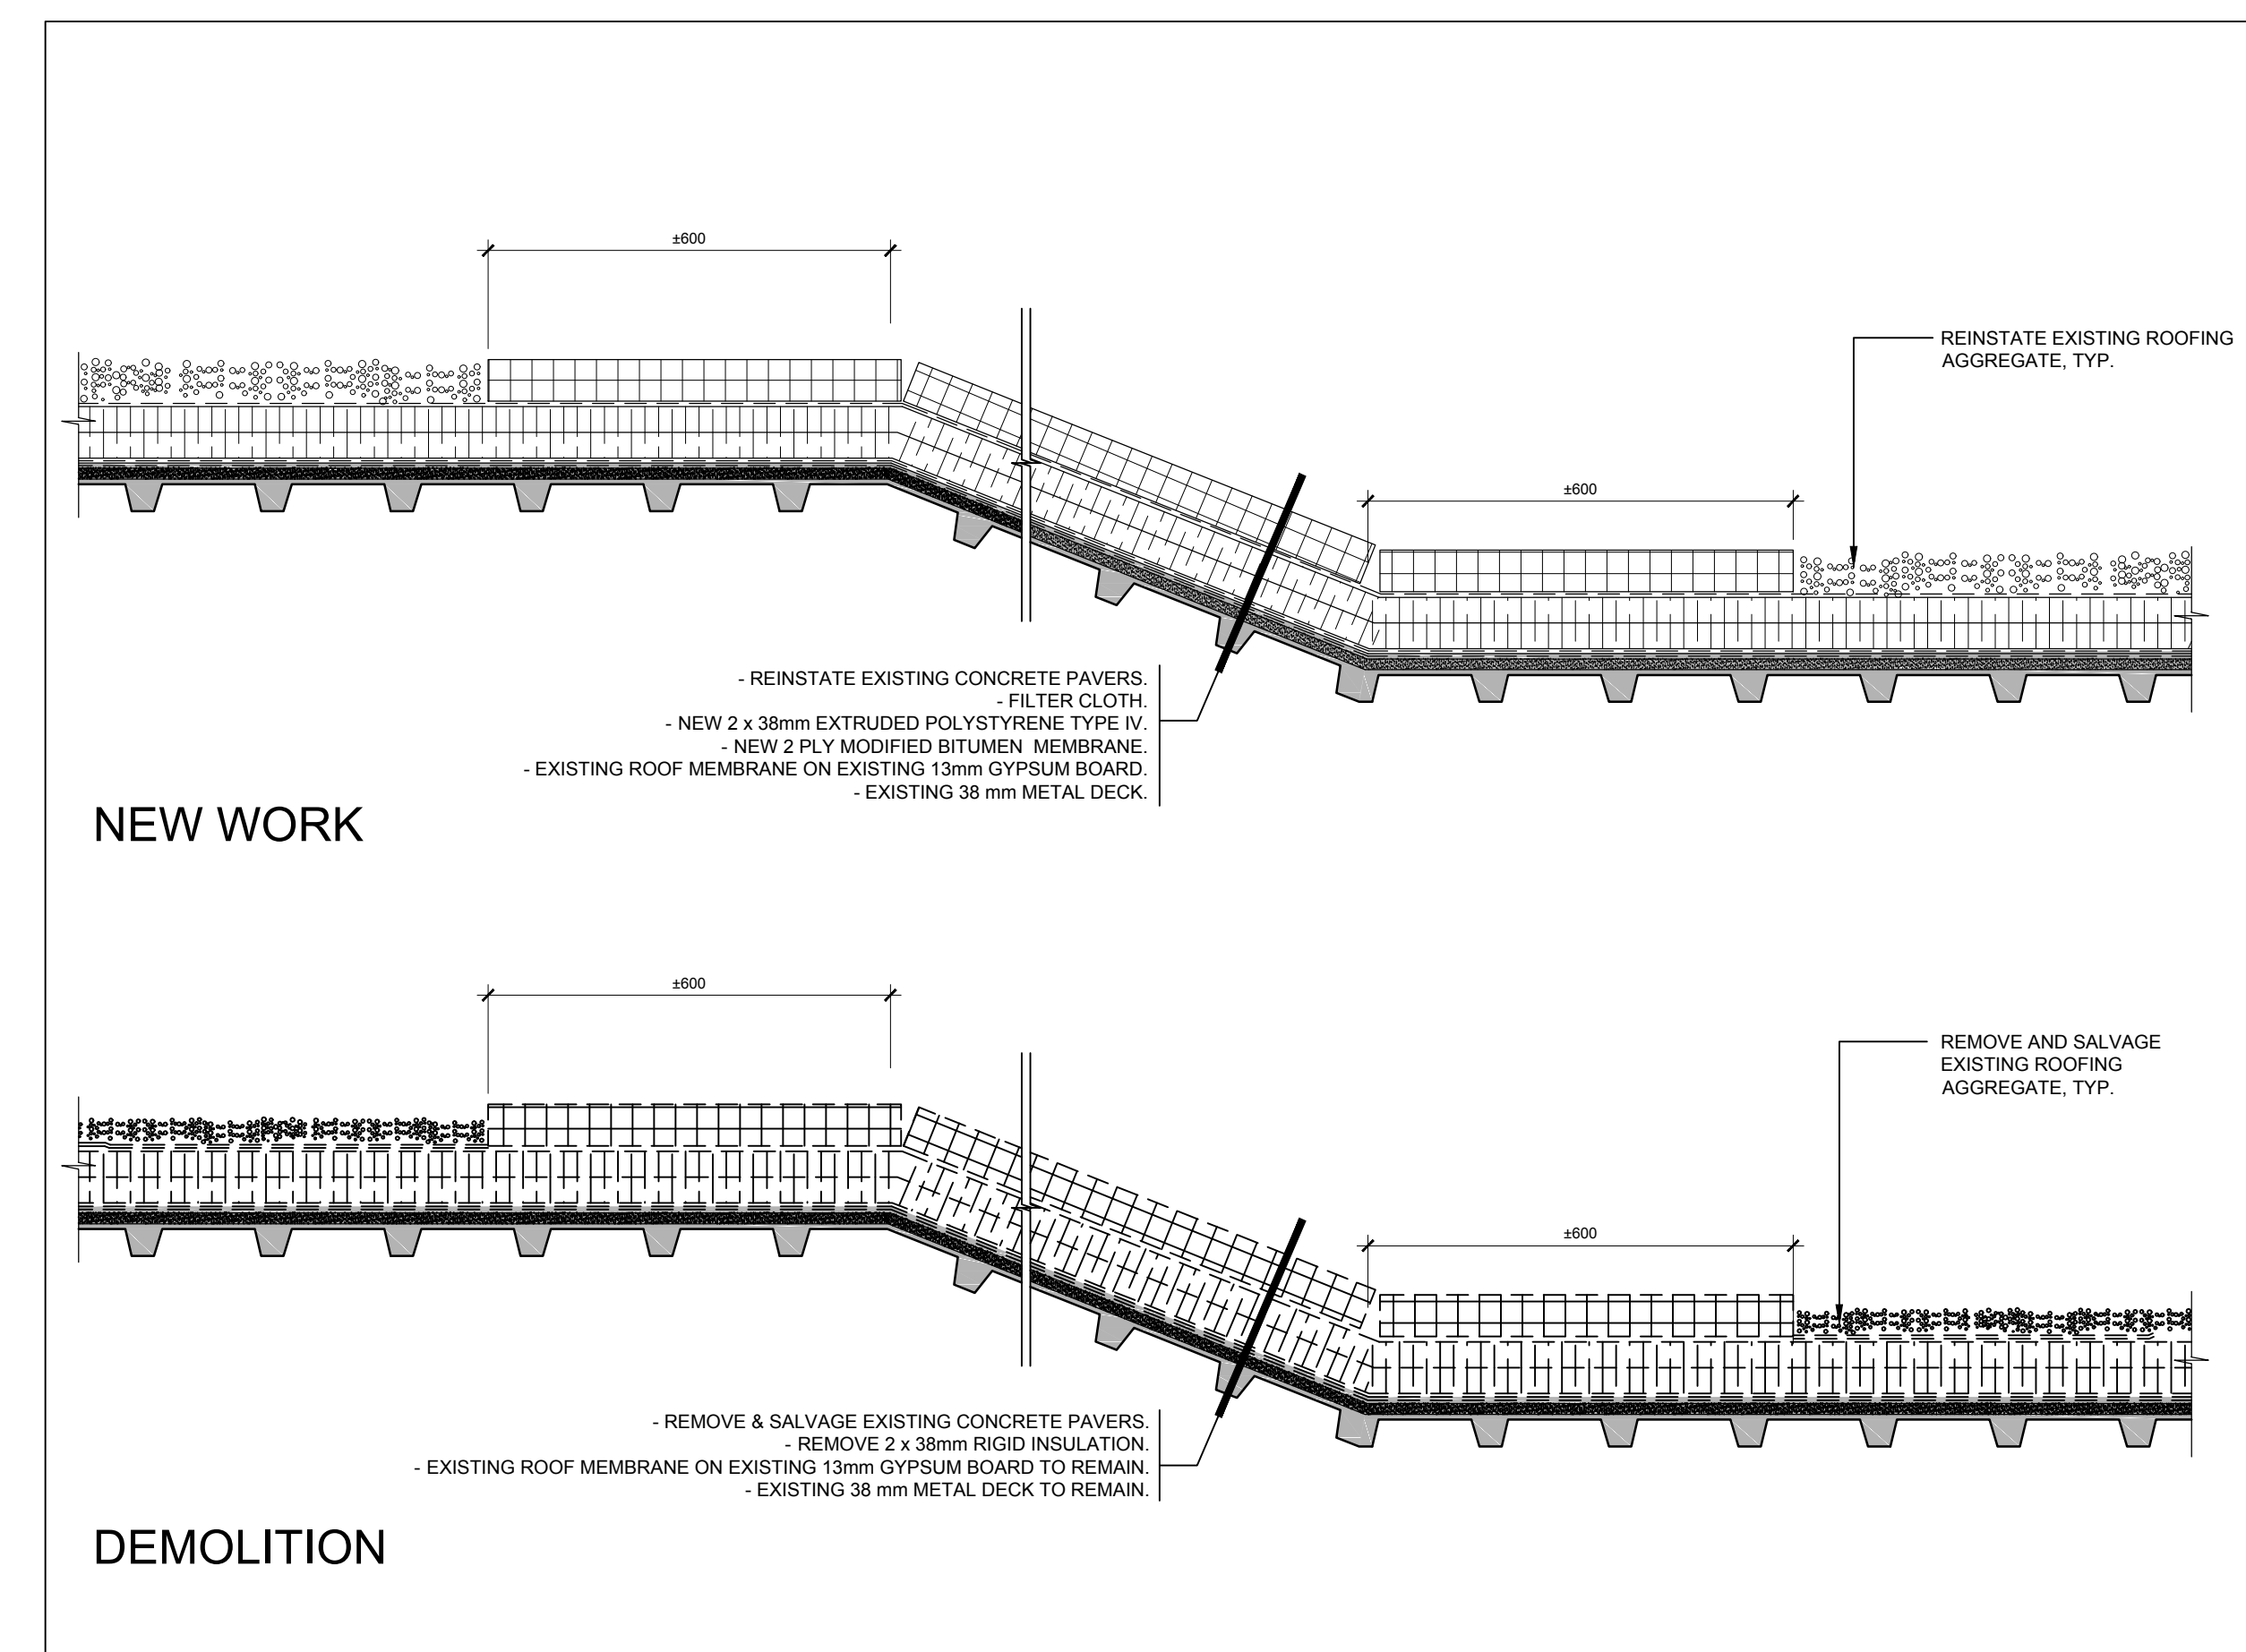

1 SLOPED ROOF DETAIL

A-A09 1:10

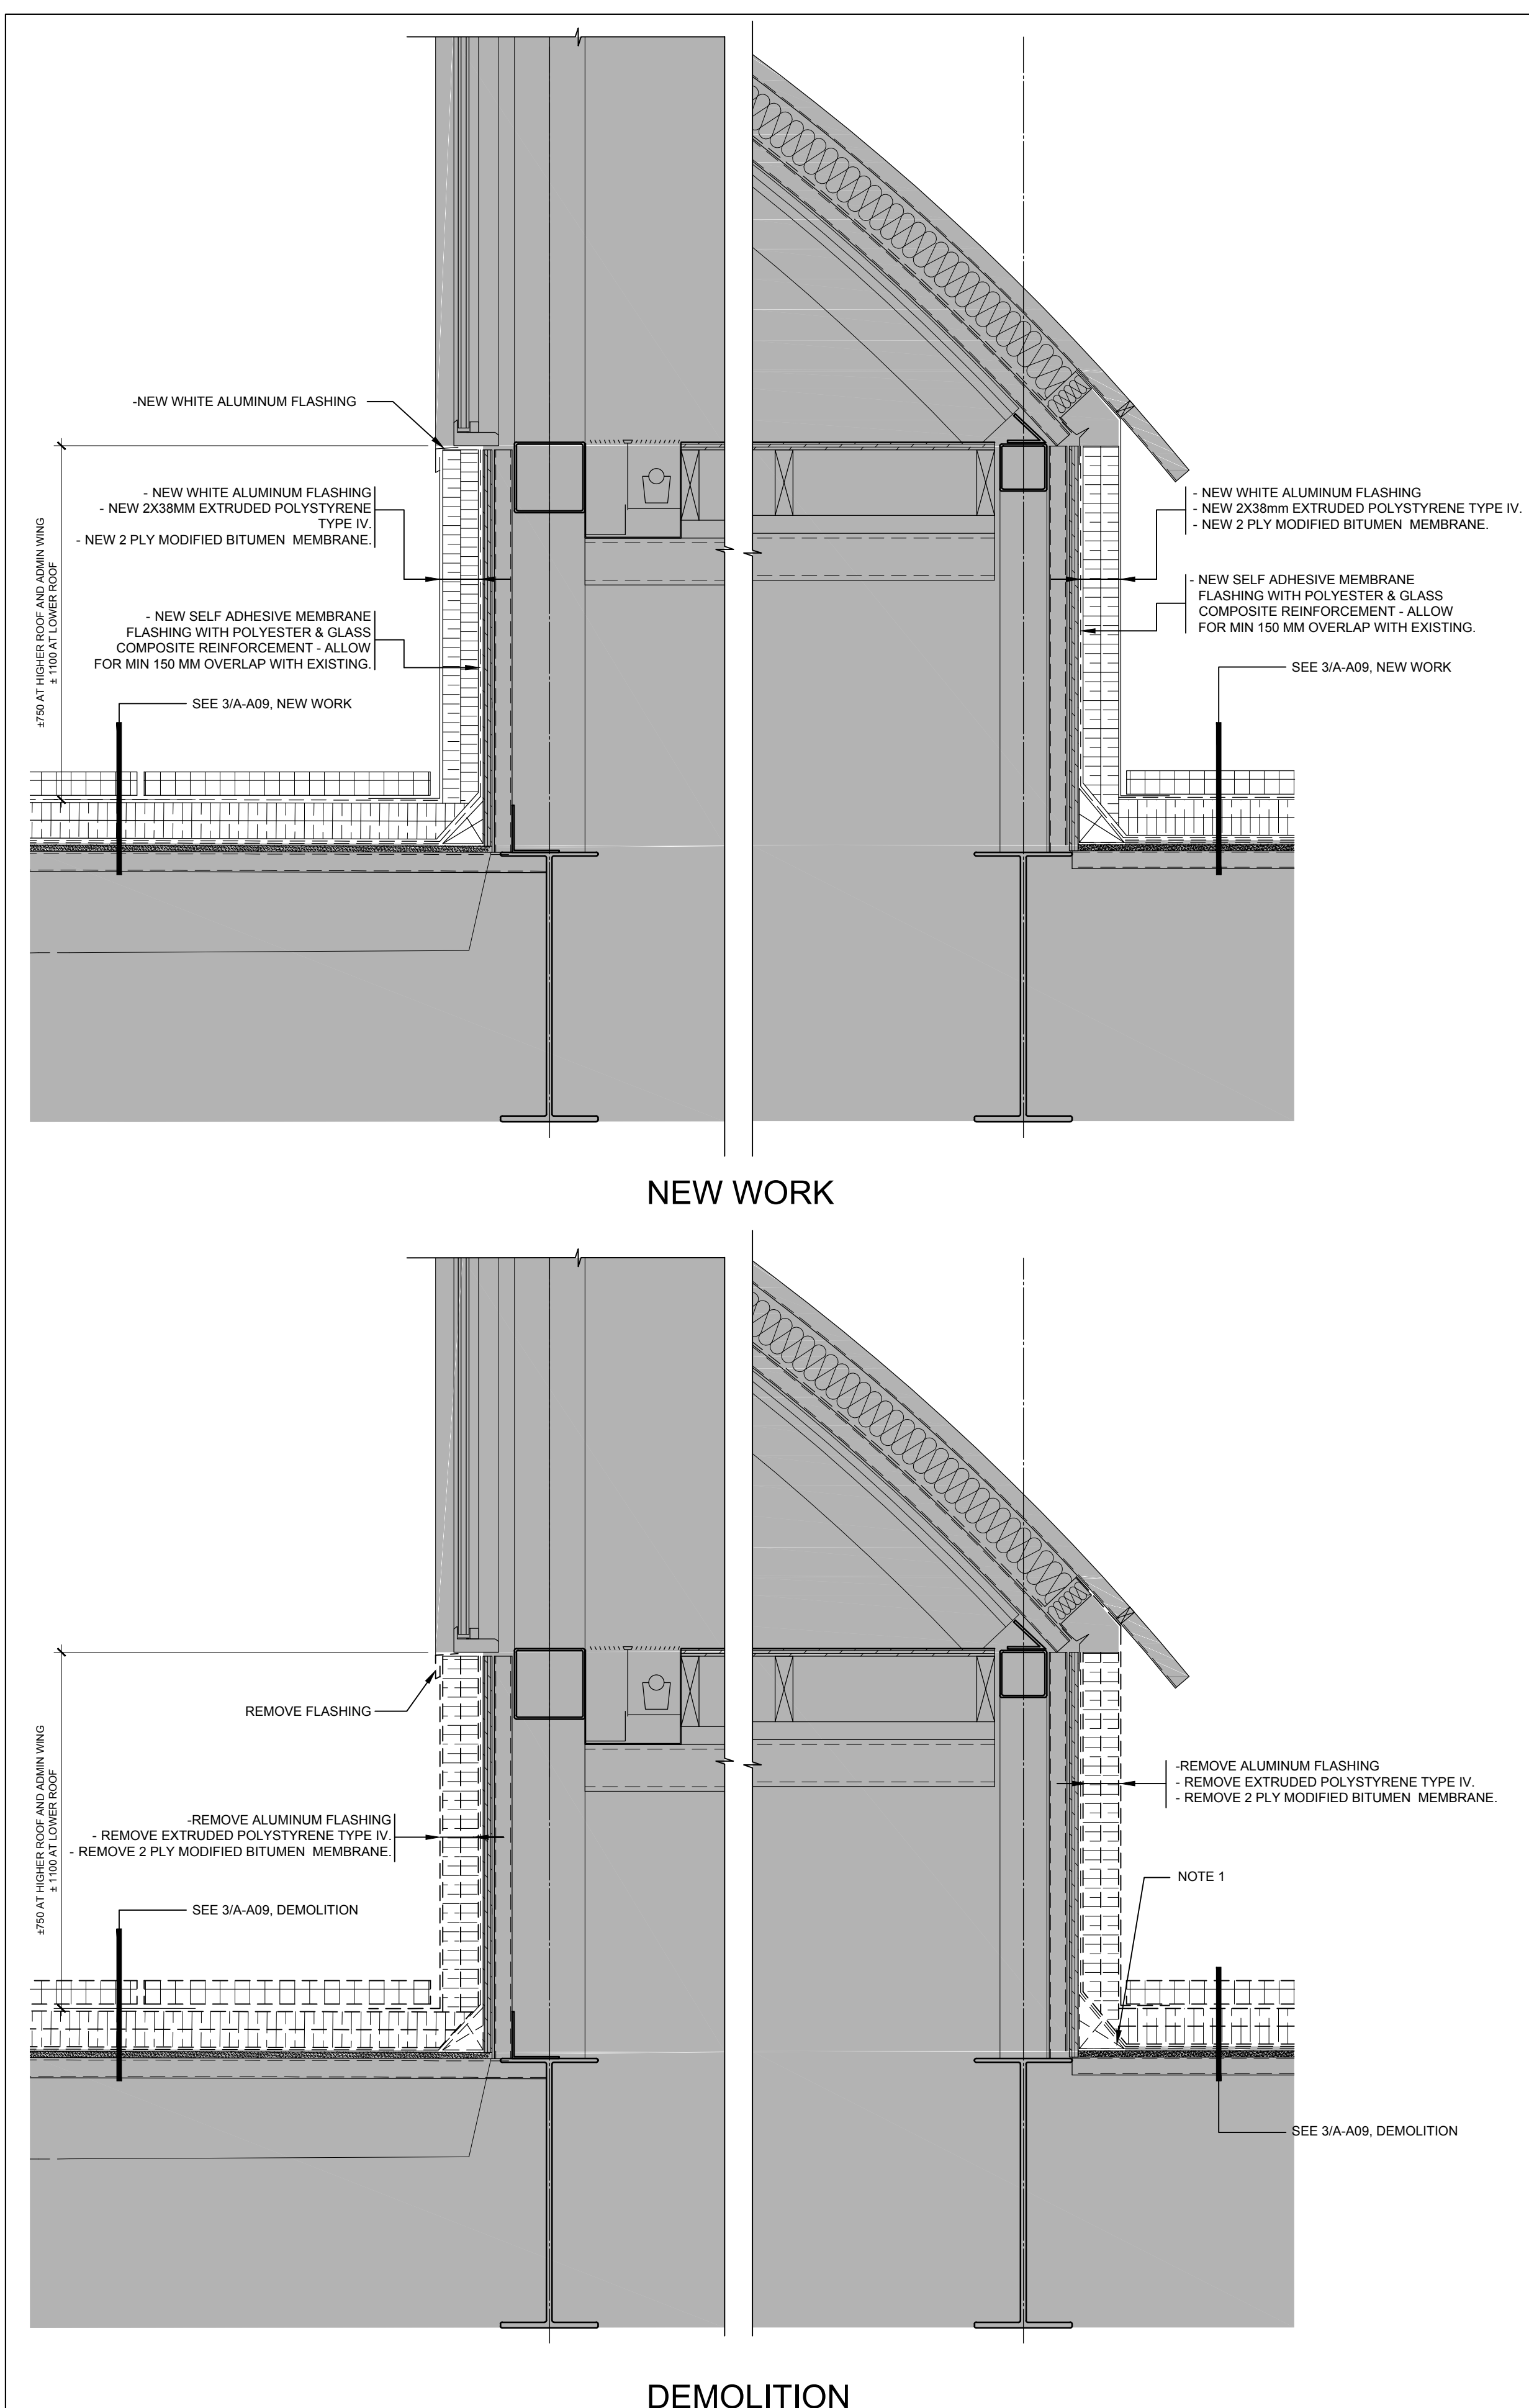

8 MONITOR DETAIL

A-A09 1:10

05	ISSUED FOR ADDENDUM 1	2017.11.14
04	ISSUED FOR TENDER	2017.10.06
03	FOR CLASS A COST ESTIMATE	2017.09.25
02	99% FOR CLIENT REVIEW	2017.09.15
01	75% FOR CLASS B COST ESTIMATE	2017.08.18
revision		date

Do not scale drawings.
Verify all dimensions and conditions on site, and immediately
notify the Departmental Representative of all discrepancies.

A	Detail No. No. du détail
B	drawing no. - where detail required dessin no. - où détail exigé
C	drawing no. - where detailed dessin no. - où détaillé

Project title
Titre du projet
PARRY SOUND ONTARIO
CANADIAN COAST GUARD BASE
28 WABEEK STREET

**PV PANEL INSTALLATION
AND ROOF REPLACEMENT**

drawing title
titre du dessin
**BUILDING A - MAIN BUILDING
DETAILS**

drawn by
dessiné par JFJ

designed by
conc par JFJ, CH

approved by
approuvé par CH

bid
offre J. LEON

project manager
gestionnaire de projets

project date
date du projet 2017-08-18

project no.
no. du projet R.064667.008

drawing no.
dessiné no. A-A09