


**DETAIL 3 - POLE LUMINAIRE FIXTURE TYPE "S"**  
**MOUNTING DETAIL**

SCALE: NTS

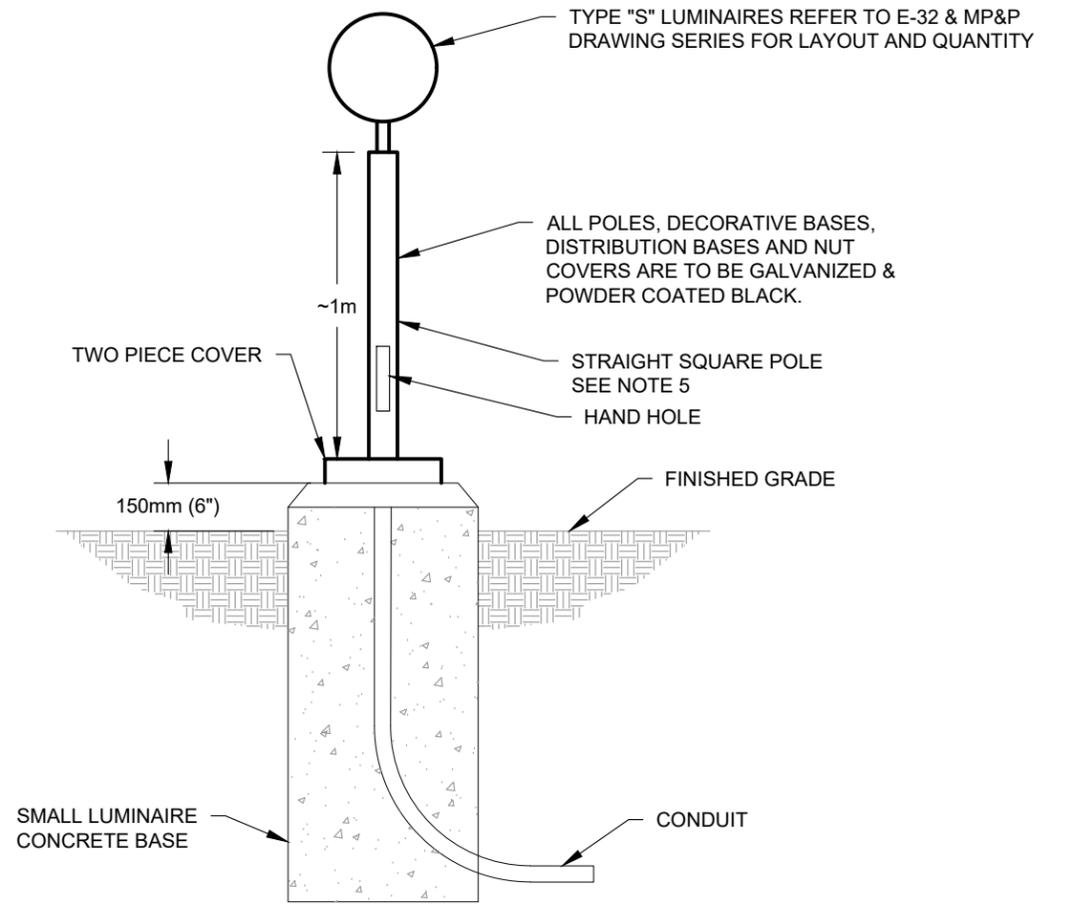

**DETAIL 8 - POLE LUMINAIRE FIXTURE TYPE "S1"**  
**MOUNTING DETAIL**

SCALE: NTS

**EXTERIOR LIGHT FIXTURE NOTES:**

1. ALL BELOW GRADE WORK WAS COMPLETED AS PART OF PHASE 1 & 2. THIS INCLUDES ALL BASES & CONDUITS.
2. ALL ABOVE GRADE WORK IS TO BE COMPLETED AS PART OF PHASE 3. WIRING AND CONTROLS ARE PART OF PHASE 3
3. POLE IS FOR REFERENCE PURPOSES. COORDINATE WITH SHEET E-32 FOR TYPE LIGHT LOCATION.
4. POLE AT LOCATION INDICATED ON LAYOUT DRAWING HAS TO BE HINGED TO ALLOW FOR EASE OF REMOVAL. HINGED PART IS TO BE COORDINATED WITH HAND HOLE AND RECEPTACLE LOCATION. ALLOW FOR EXTRA WIRE LENGTH TO ALLOW FOR HINGING ACTION
5. POLES ARE TO BE:
  - 5.1. 125mm (5") SQUARE STEEL
  - 5.2. 4.75mm (0.188") WALL THICKNESS (MINIMUM)
  - 5.3. GALVANIZED AND POWDER COATED BLACK. CONFIRM FINAL COLOUR WITH OWNER.

<p>THIS DRAWING AND DESIGN IS THE PROPERTY OF McELHANNEY CONSULTING SERVICES LTD. (McELHANNEY) AND SHALL NOT BE USED, REUSED OR REPRODUCED WITHOUT THE CONSENT OF McELHANNEY. McELHANNEY WILL NOT BE HELD RESPONSIBLE FOR THE IMPROPER OR UNAUTHORIZED USE OF THIS DRAWING AND DESIGN.</p> <p>THIS DRAWING AND DESIGN HAS BEEN PREPARED FOR THE CLIENT IDENTIFIED, TO MEET THE STANDARDS AND REQUIREMENTS OF THE APPLICABLE PUBLIC AGENCIES AT THE TIME OF PREPARATION. McELHANNEY, ITS EMPLOYEES, SUBCONSULTANTS AND AGENTS WILL NOT BE LIABLE FOR ANY LOSSES OR OTHER CONSEQUENCES RESULTING FROM THE USE OR RELIANCE UPON, OR ANY CHANGES MADE TO, THIS DRAWING, BY ANY THIRD PARTY, INCLUDING CONTRACTORS, SUPPLIERS, CONSULTANTS AND STAKEHOLDERS, OR THEIR EMPLOYEES OR AGENTS, WITHOUT McELHANNEY'S PRIOR WRITTEN CONSENT.</p>				<p>Issue Date 2018-01-16</p> <p>Drawn By TI</p>	<p>Issued For ADDENDUM</p> <p>Checked By LL</p>	<p><b>McElhanney</b> McElhanney Resource Services Ltd.</p> <p>Suite 12 556 North Nechako Road Prince George BC Canada V2K 1A1 Tel 250 561 2229</p>	<p>PARKS CANADA AGENCY BANFF, AB</p> <p>BANFF ADMINISTRATION BUILDING PARKING LOT REHABILITATION REVISED DETAILS (3 &amp; 8)</p> <p>BANFF TOWN CENTRE BANFF NATIONAL PARK, BANFF AB</p>	<p>Drawing No. <b>E-SK-02</b></p>						
<table border="1"> <tr> <th>Rev</th> <th>Date</th> <th>Description</th> <th>Drawn</th> <th>Design</th> <th>App'd</th> </tr> <tr> <td>1</td> <td>2018-01-16</td> <td>ISSUED FOR ADDENDUM</td> <td>TI</td> <td>TI</td> <td>LL</td> </tr> </table>	Rev	Date	Description	Drawn	Design			App'd	1	2018-01-16	ISSUED FOR ADDENDUM	TI	TI	LL
Rev	Date	Description	Drawn	Design	App'd									
1	2018-01-16	ISSUED FOR ADDENDUM	TI	TI	LL									