



1 INTERIOR FRONT YARD FENCE ELEVATION
SCALE 1:50

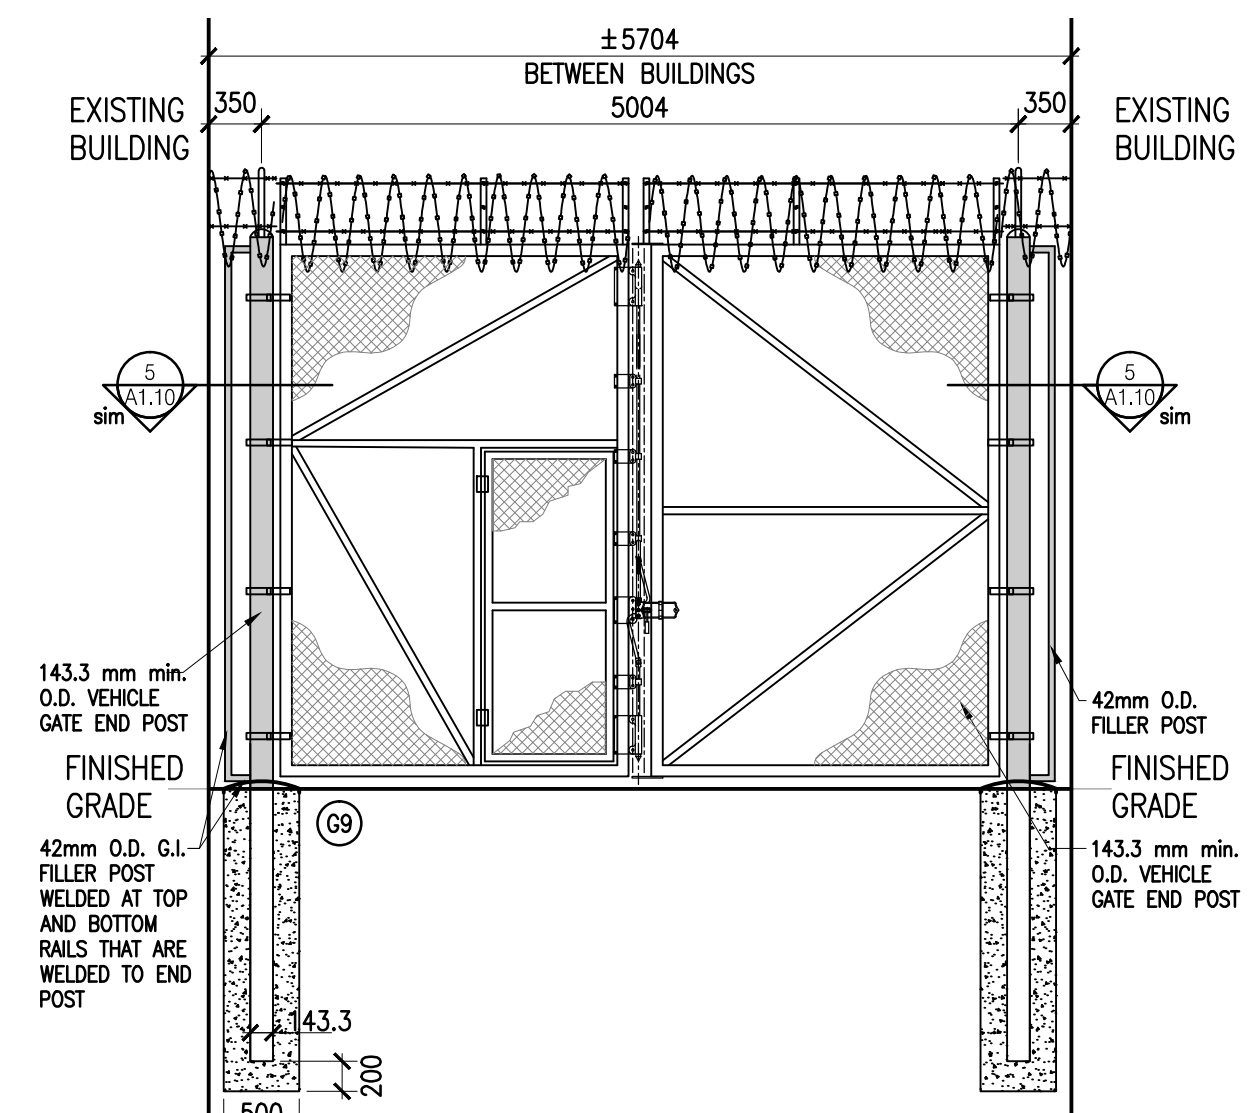


2 INTERIOR FRONT YARD FENCE ELEVATION
SCALE 1:50

GENERAL FENCING NOTE:


- 1 EXPOSED CONDUIT NOT ACCEPTED
- 2 ALL WELDS GROUNDED SMOOTH
- 3 ALL CORNERS ROUNDED
- 4 ALL STEEL TO BE HOT-DIPPED GALVANIZED AFTER FABRICATION
- 5 SITE WELDS TO BE FINISHED WITH -PRIMER -FINISH COAT
- 6 42mm O.D. G.I. TOP AND BOTTOM RAILS.
- 7 ALL CONCERTINA WIRE TO BE ON YARD SIDE (INMATE SIDE).
- 8 ALL TIE WIRES ON POSTS TO BE FOLDED TIGHT TO POST.
- 9 ALL PILES FOR 114 & 143.3 POSTS TO BE 500 DIA.
- 10 ALL PILES FOR 73 POSTS TO BE 400 DIA.

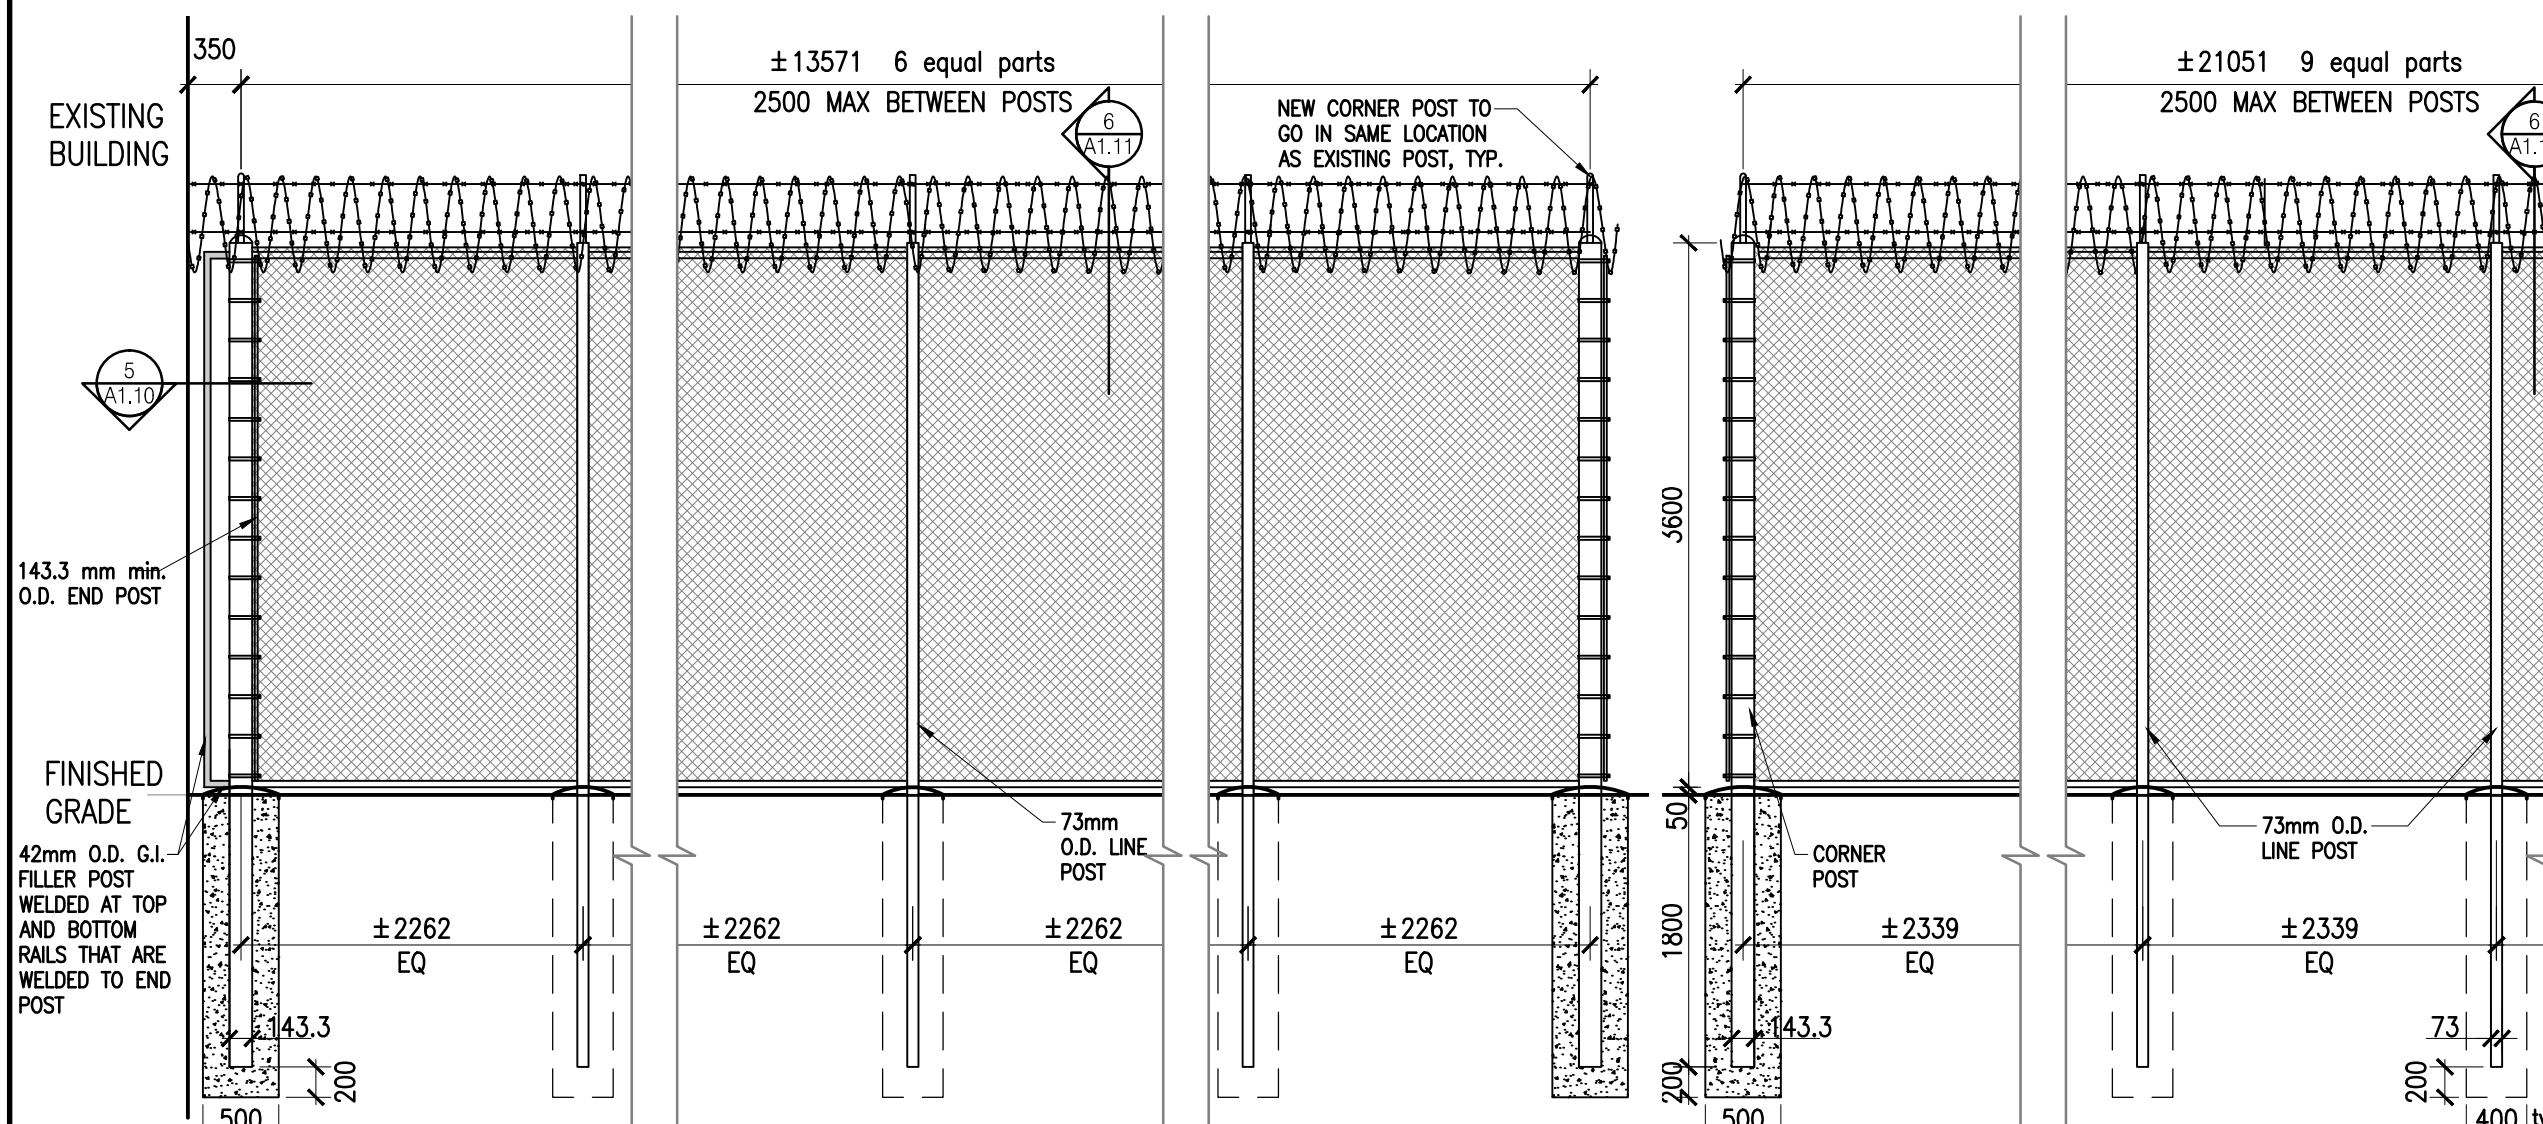


3A INTERIOR FRONT YARD FENCE ELEVATION
SCALE 1:50

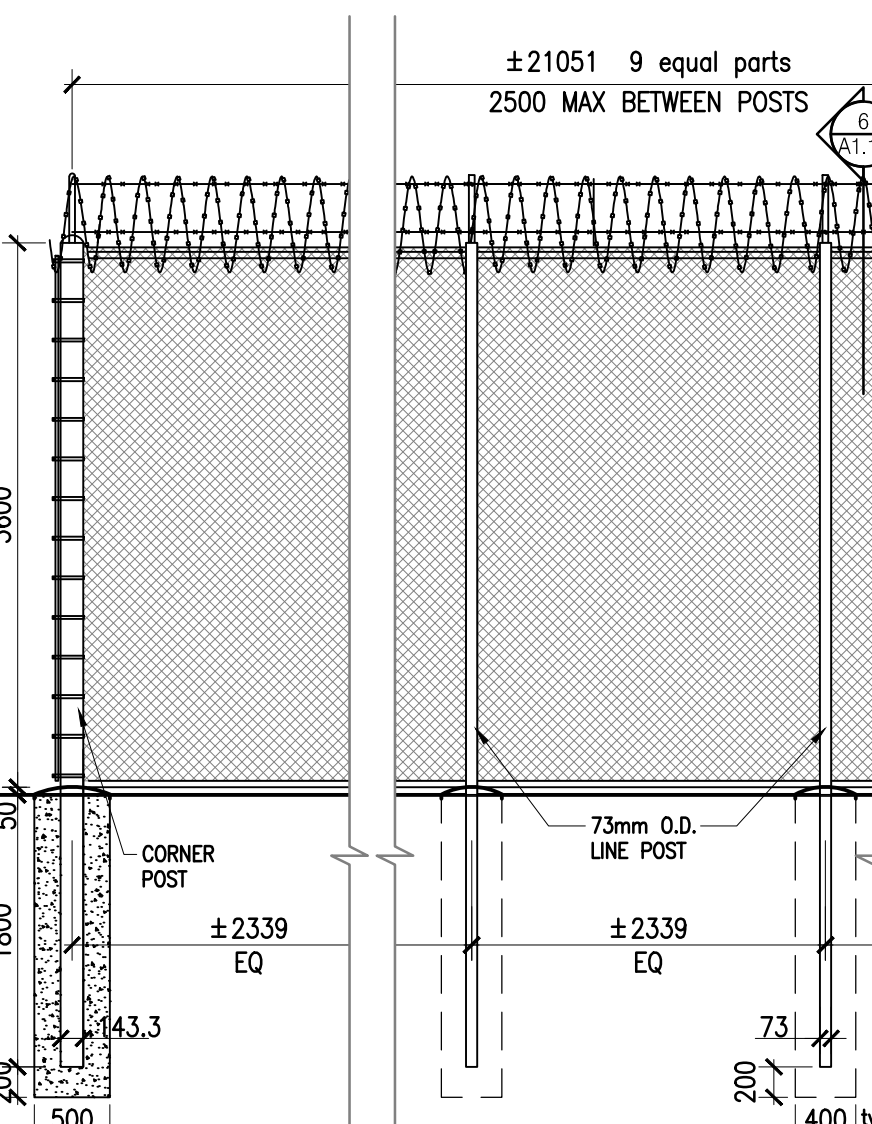


3B INTERIOR FRONT YARD FENCE ELEVATION
SCALE 1:50

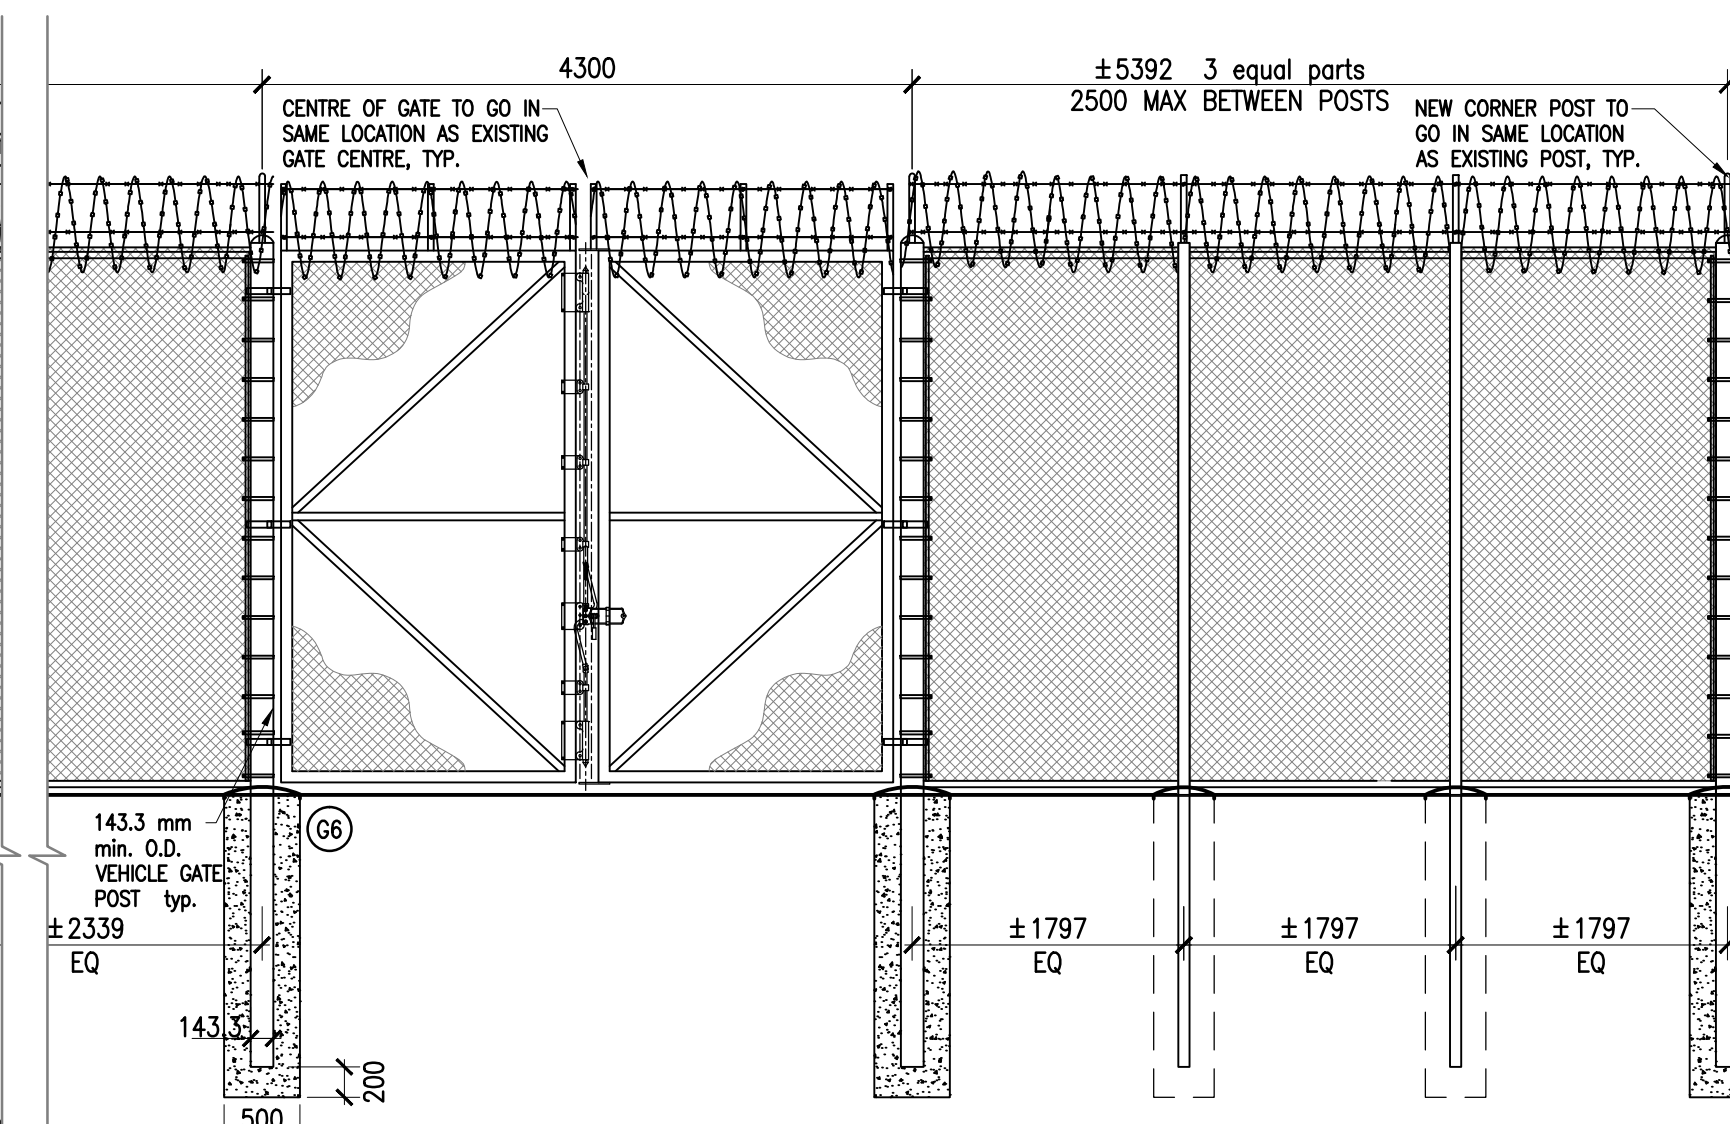


3C INTERIOR FRONT YARD FENCE ELEVATION
SCALE 1:50

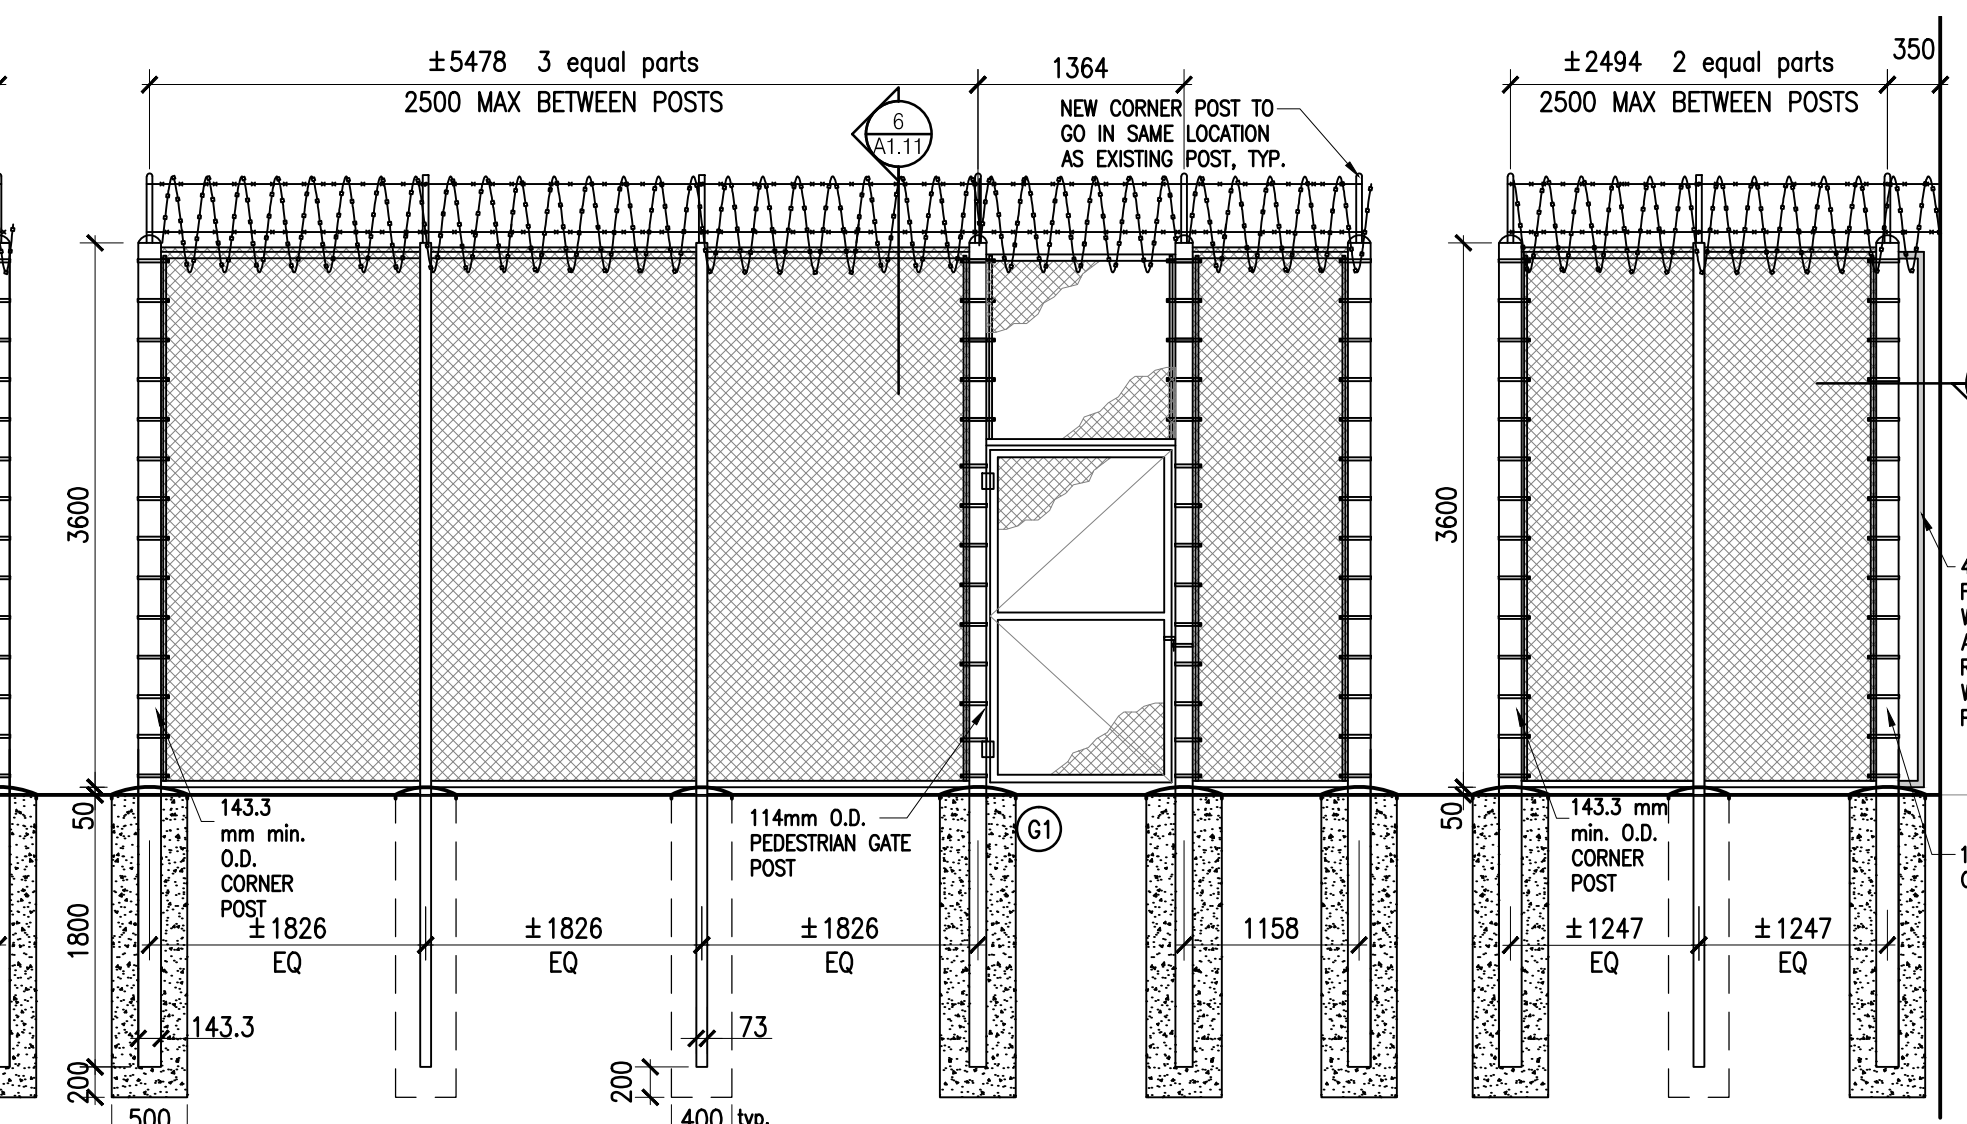


3D INTERIOR FRONT YARD FENCE ELEVATION
SCALE 1:50

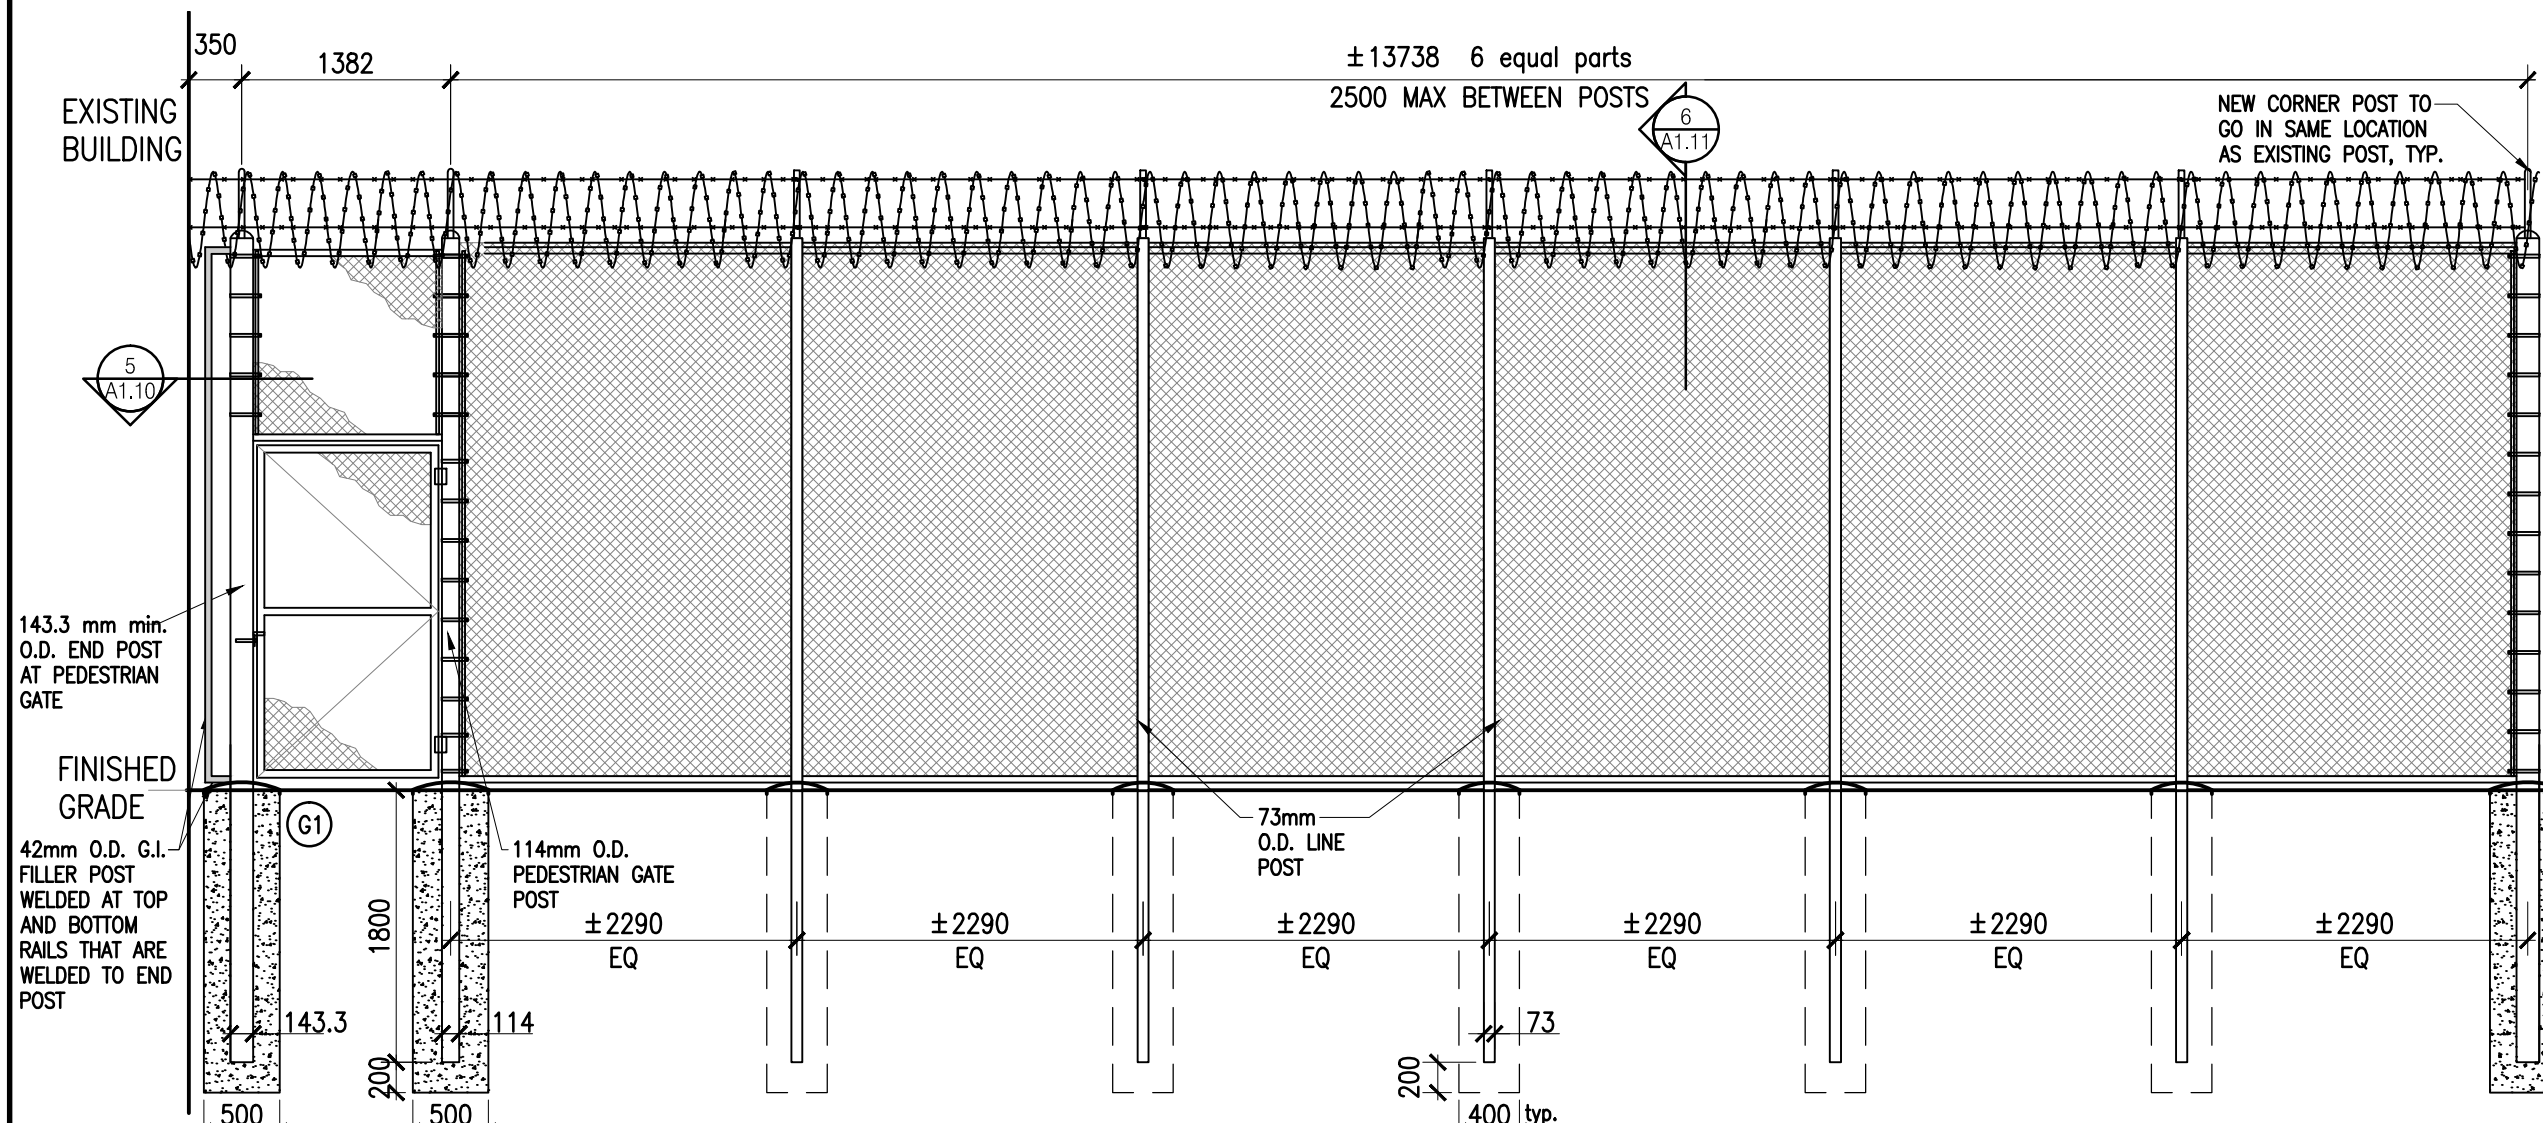


4A INTERIOR FRONT YARD FENCE ELEVATION
SCALE 1:50

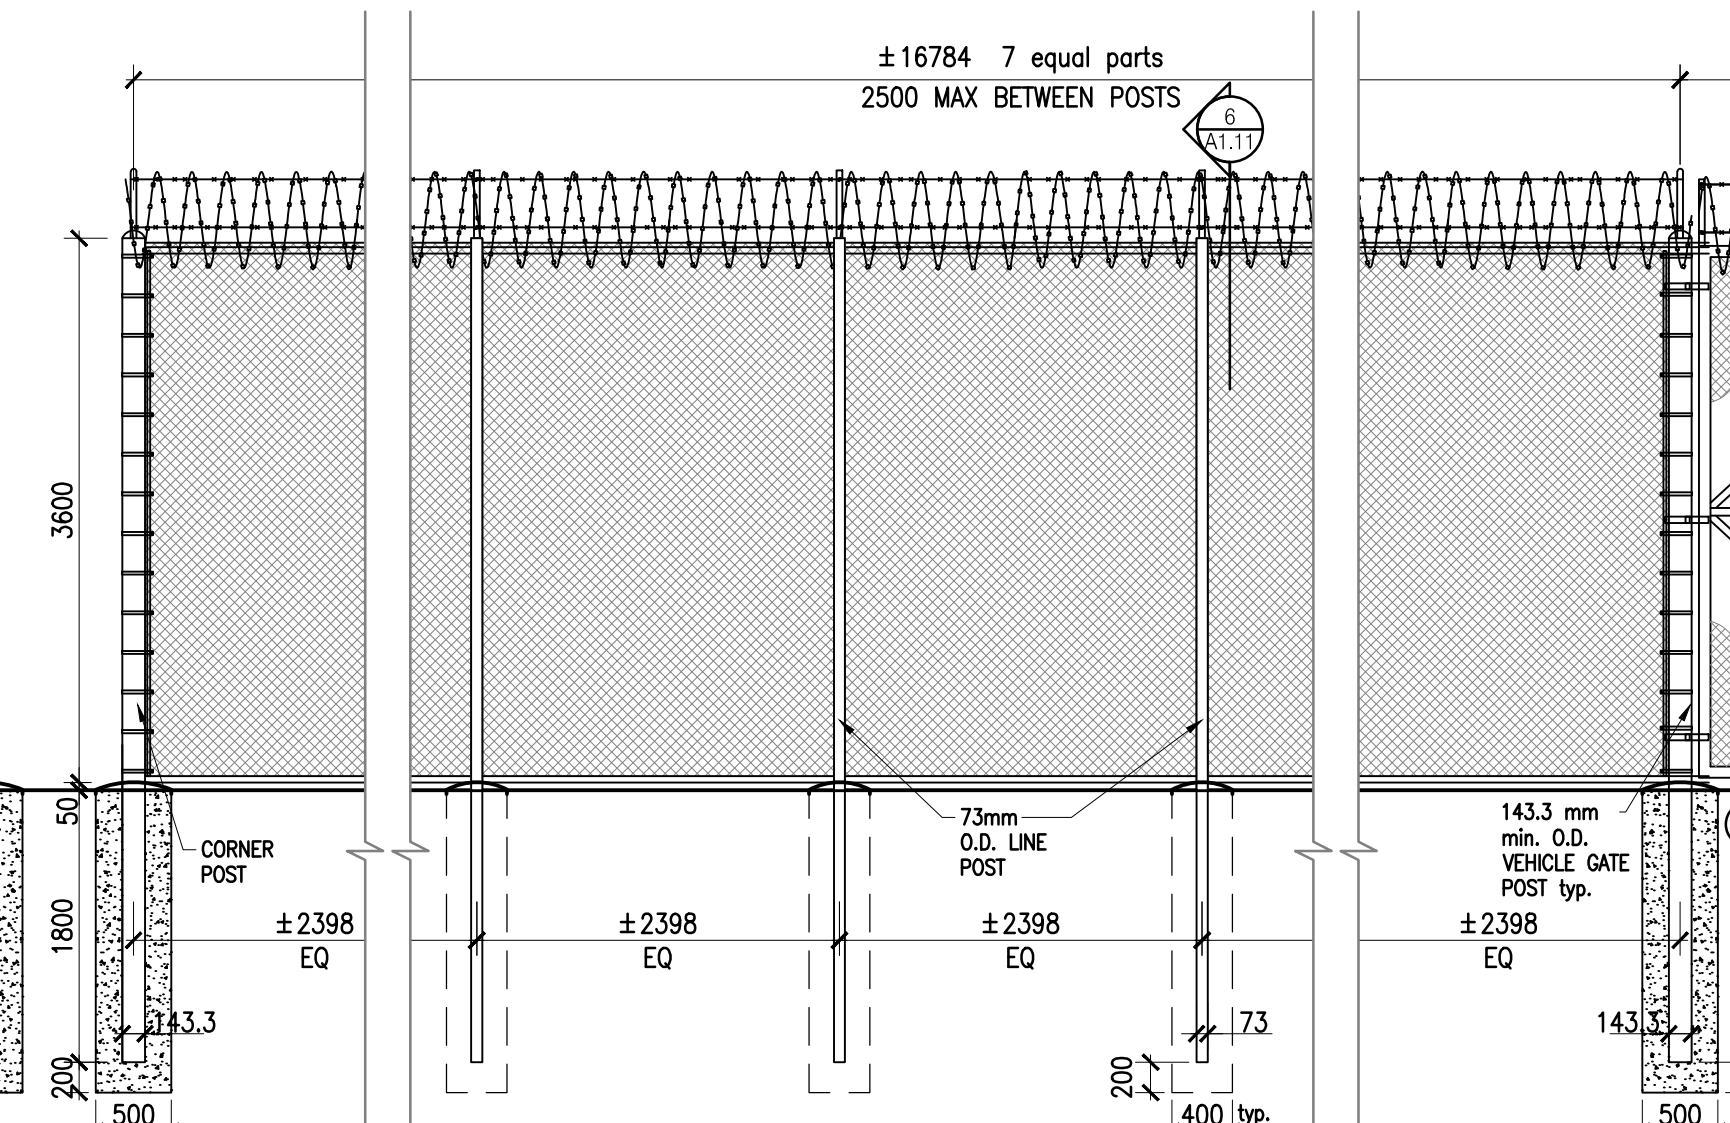


4B INTERIOR FRONT YARD FENCE ELEVATION
SCALE 1:50

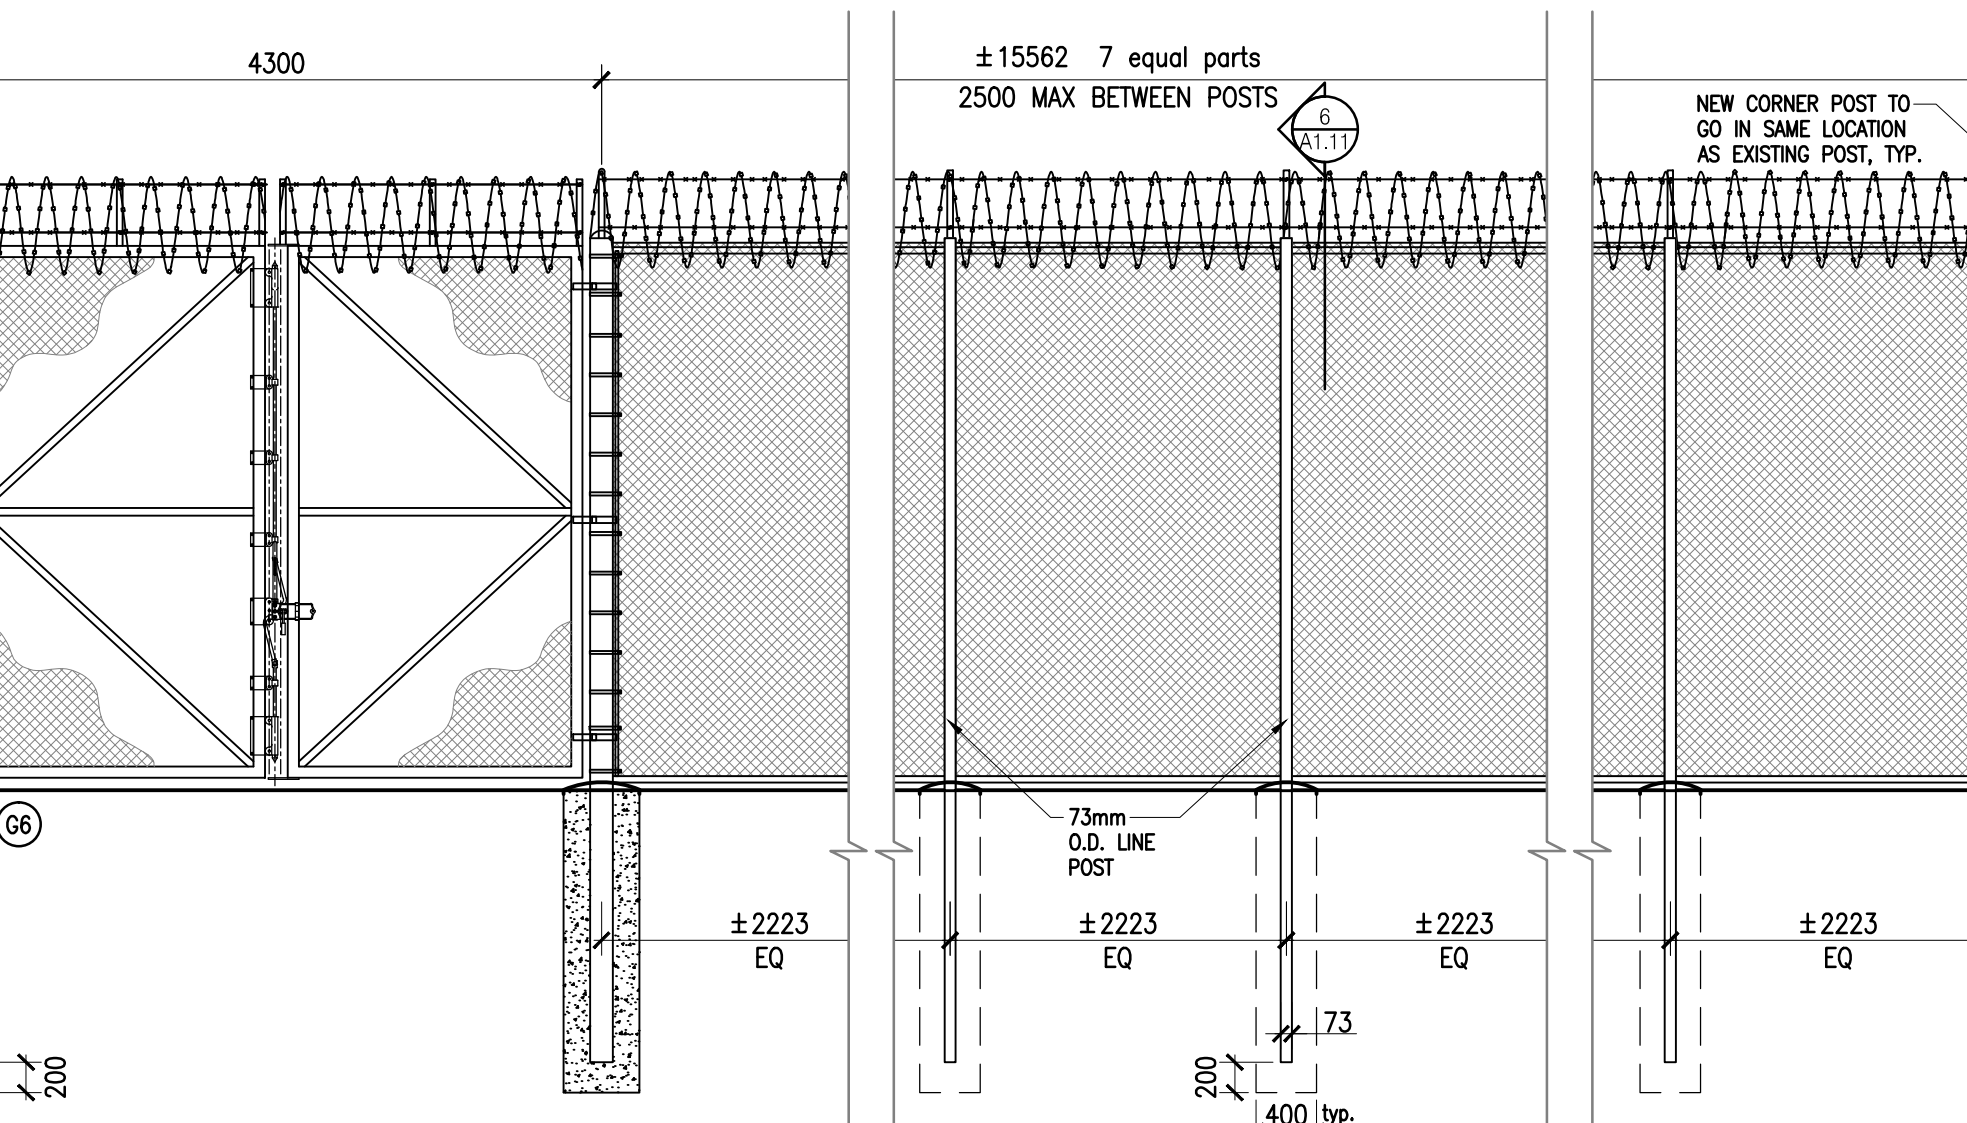


4C INTERIOR FRONT YARD FENCE ELEVATION
SCALE 1:50

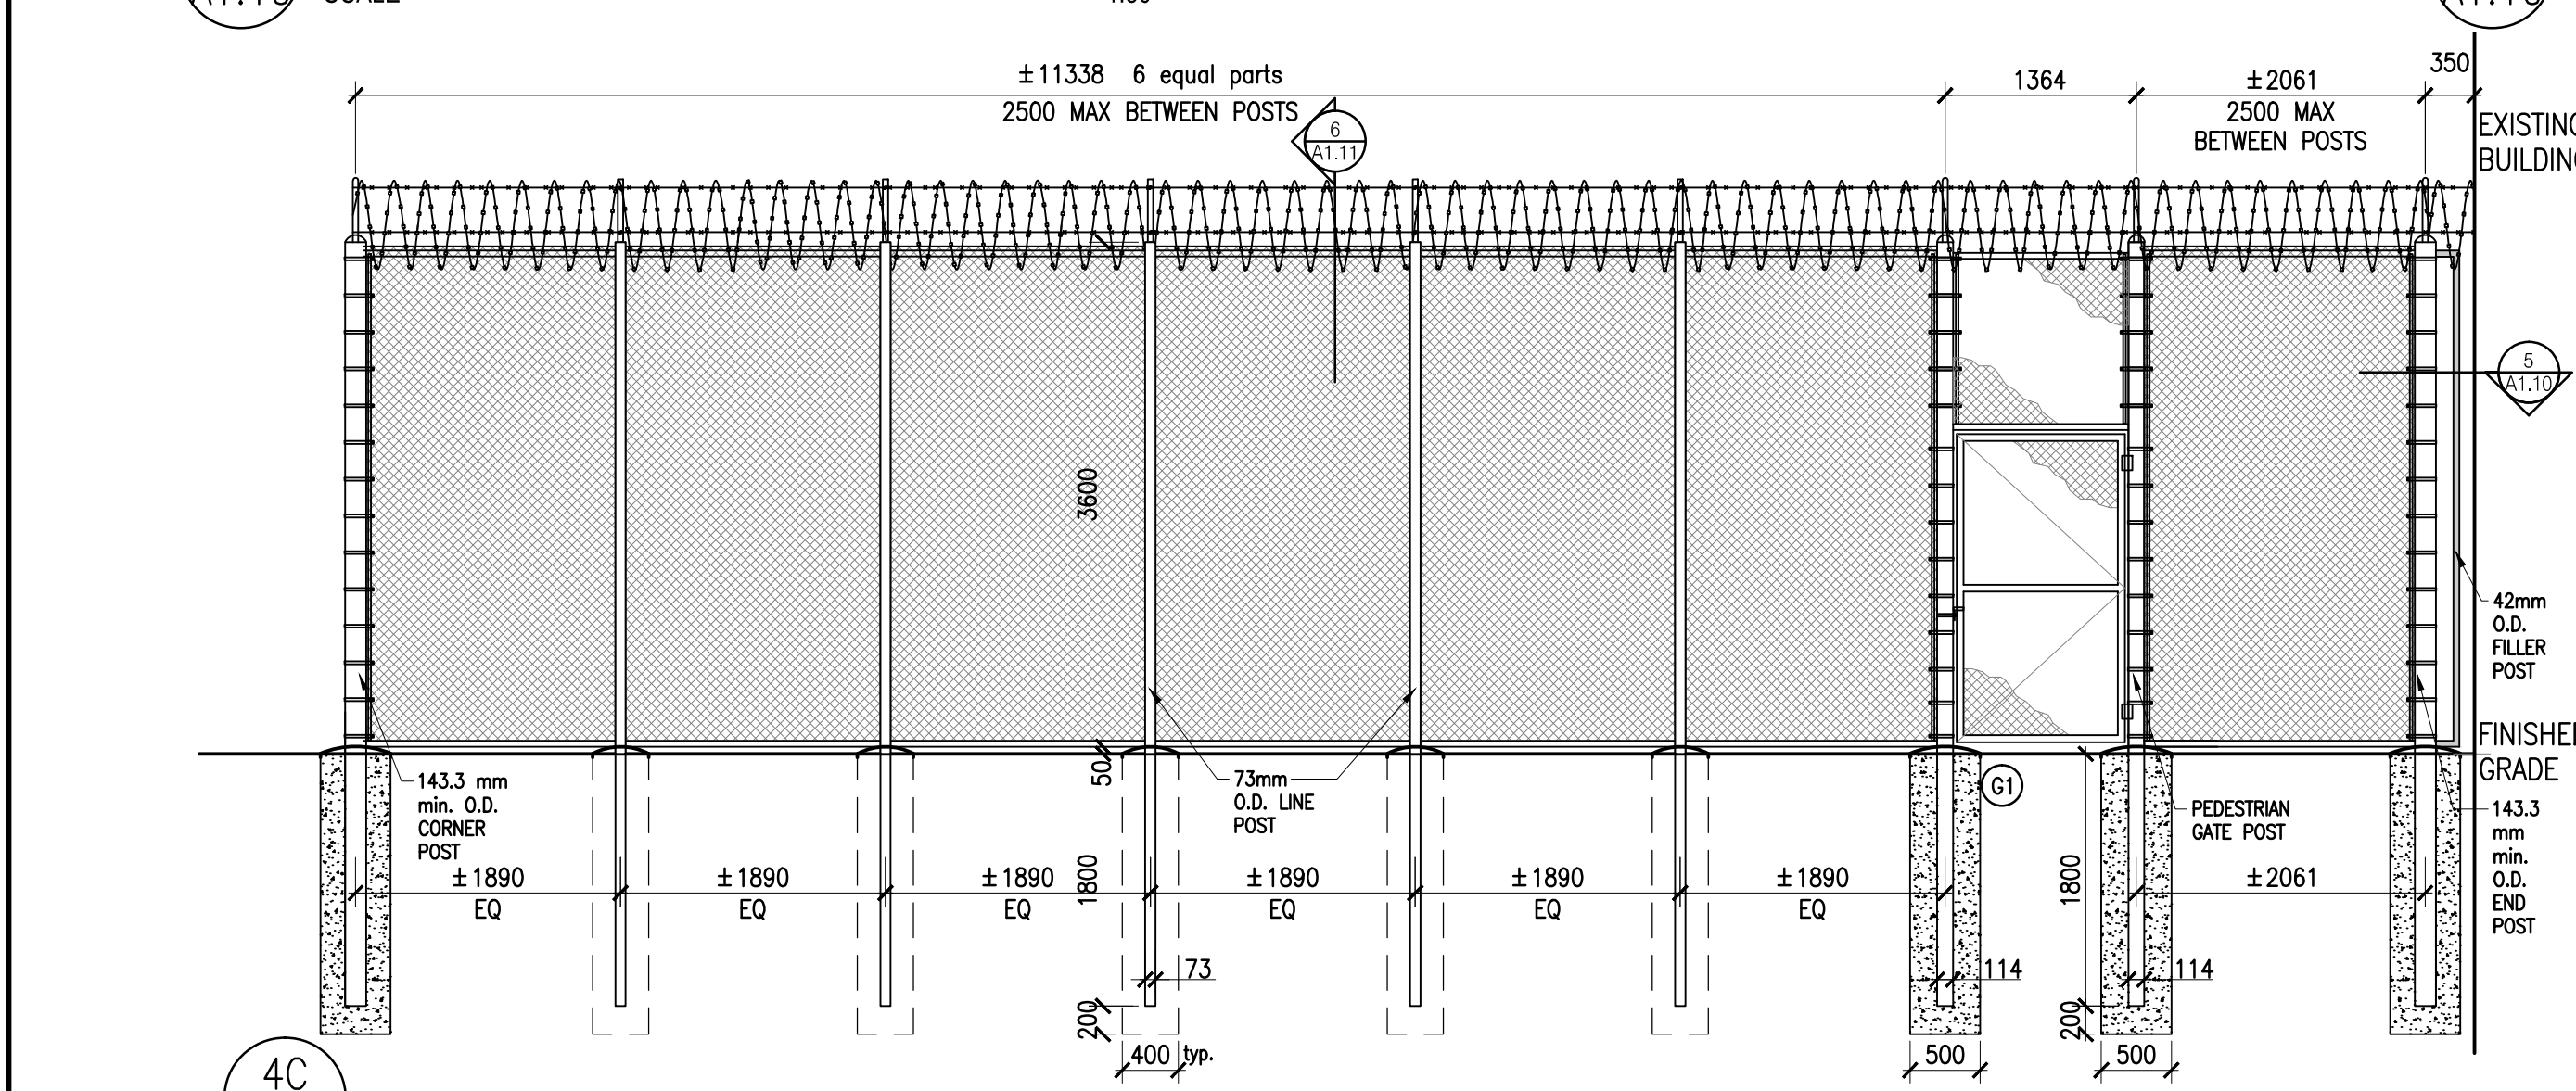

4C INTERIOR FRONT YARD FENCE ELEVATION
SCALE 1:50

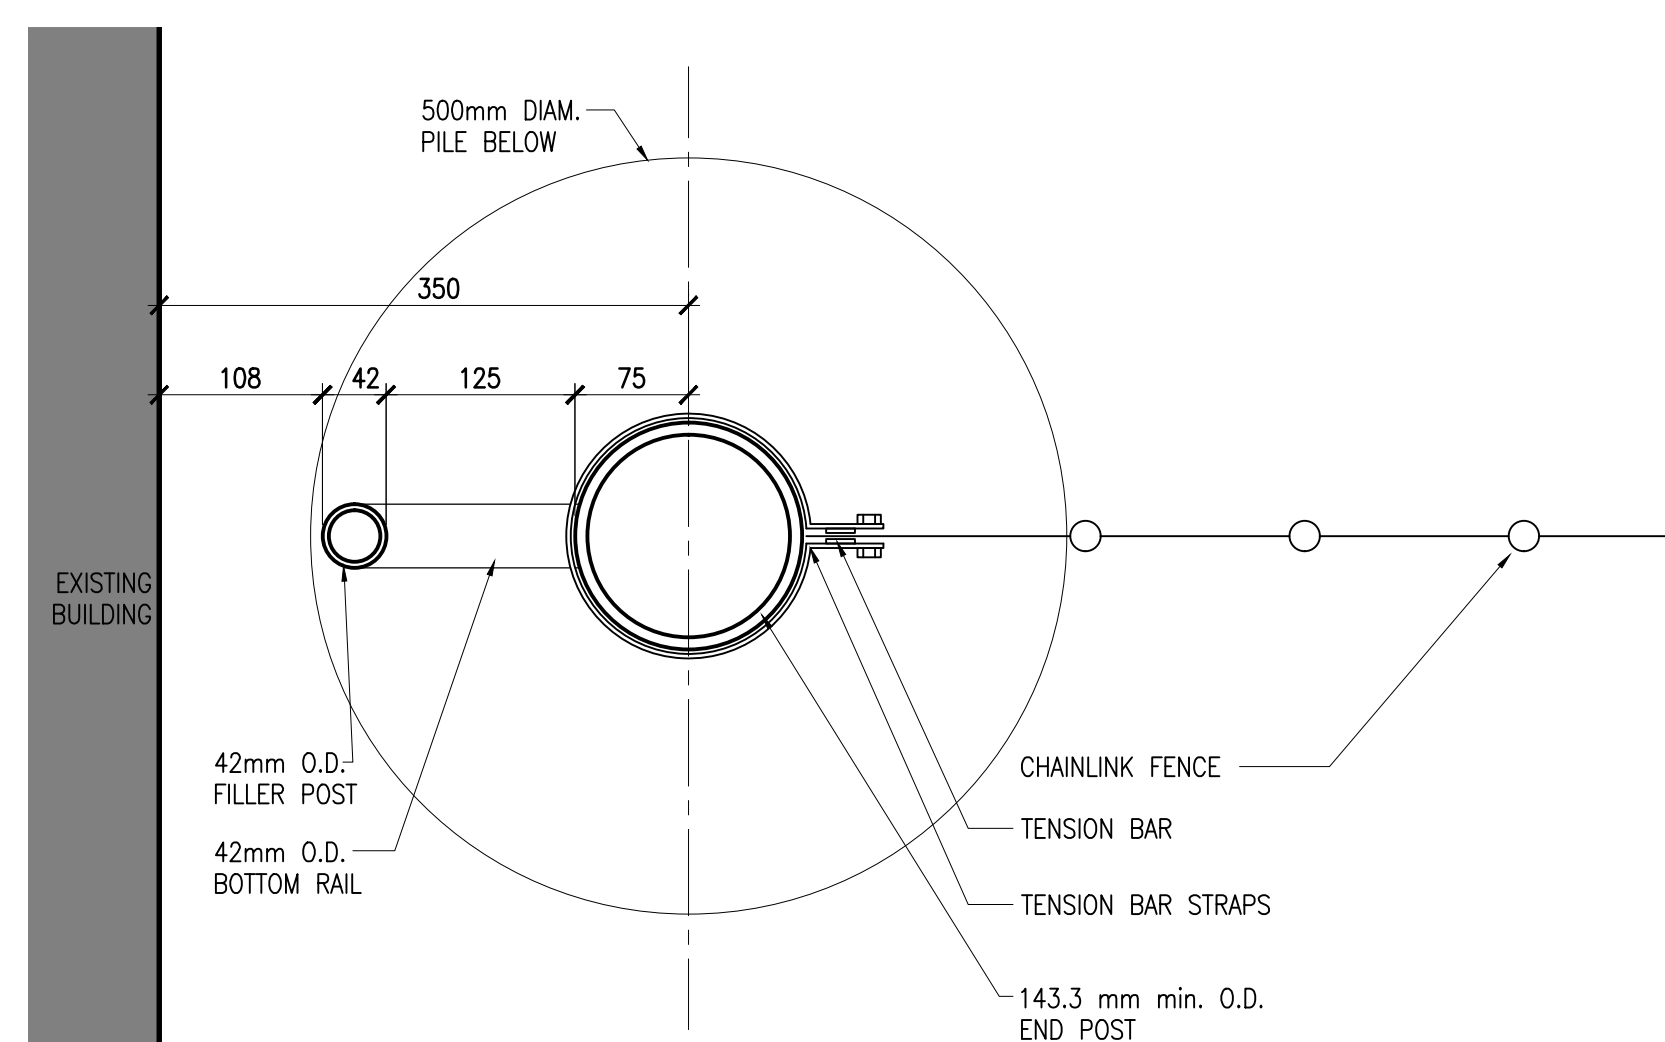

5 PLAN SECTION AT TYPICAL END POST CONDITION
SCALE 1:5

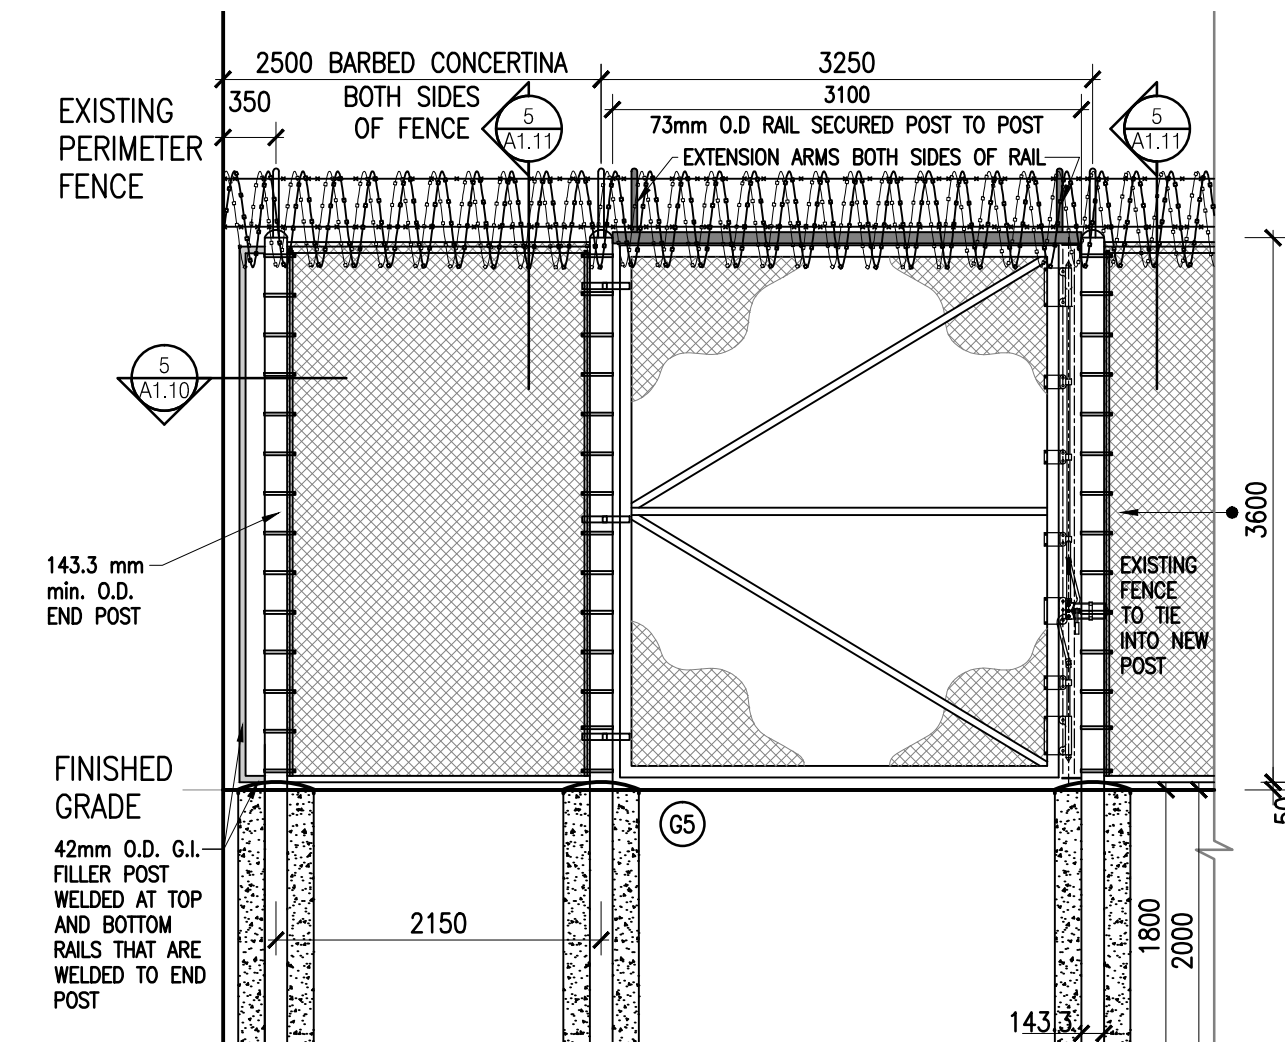

6 NEW INTERIOR FENCE ELEVATION
SCALE 1:50

1	ISSUED FOR ADDENDUM #3	18/02/06
0	ISSUED FOR TENDER	17/07/04

REVISIONS	DESCRIPTION	DATE
A	detail number	
B	source drawing no.	
C	detail on drawing no.	

project title
titled du projet

**GATE AND FENCE
REPAIR AND REPLACEMENT**
SASKATCHEWAN PENITENTIARY
PRINCE ALBERT, SASKATCHEWAN

drawing title
titre du dessin

INTERIOR FENCE ELEVATIONS

designed by
conçu par

DRC

drawn by
dessiné par

DRC & JCG

approved by
approuvé par

PM/SC Project Manager
Administrateur de Projets TPSGC

scale
échelle

AS NOTED

project no.
projet no.

R.058018.001

date
date

2017-07-04

A1.10
OF XX