


1A INTERIOR FRONT YARD FENCE ELEVATION
A1.11 SCALE 1:50

1B INTERIOR FRONT YARD FENCE ELEVATION
A1.11 SCALE 1:50


1C INTERIOR FRONT YARD FENCE ELEVATION
A1.11 SCALE 1:50

1D INTERIOR FRONT YARD FENCE ELEVATION
A1.11 SCALE 1:50


1E INTERIOR FRONT YARD FENCE ELEVATION
A1.11 SCALE 1:50

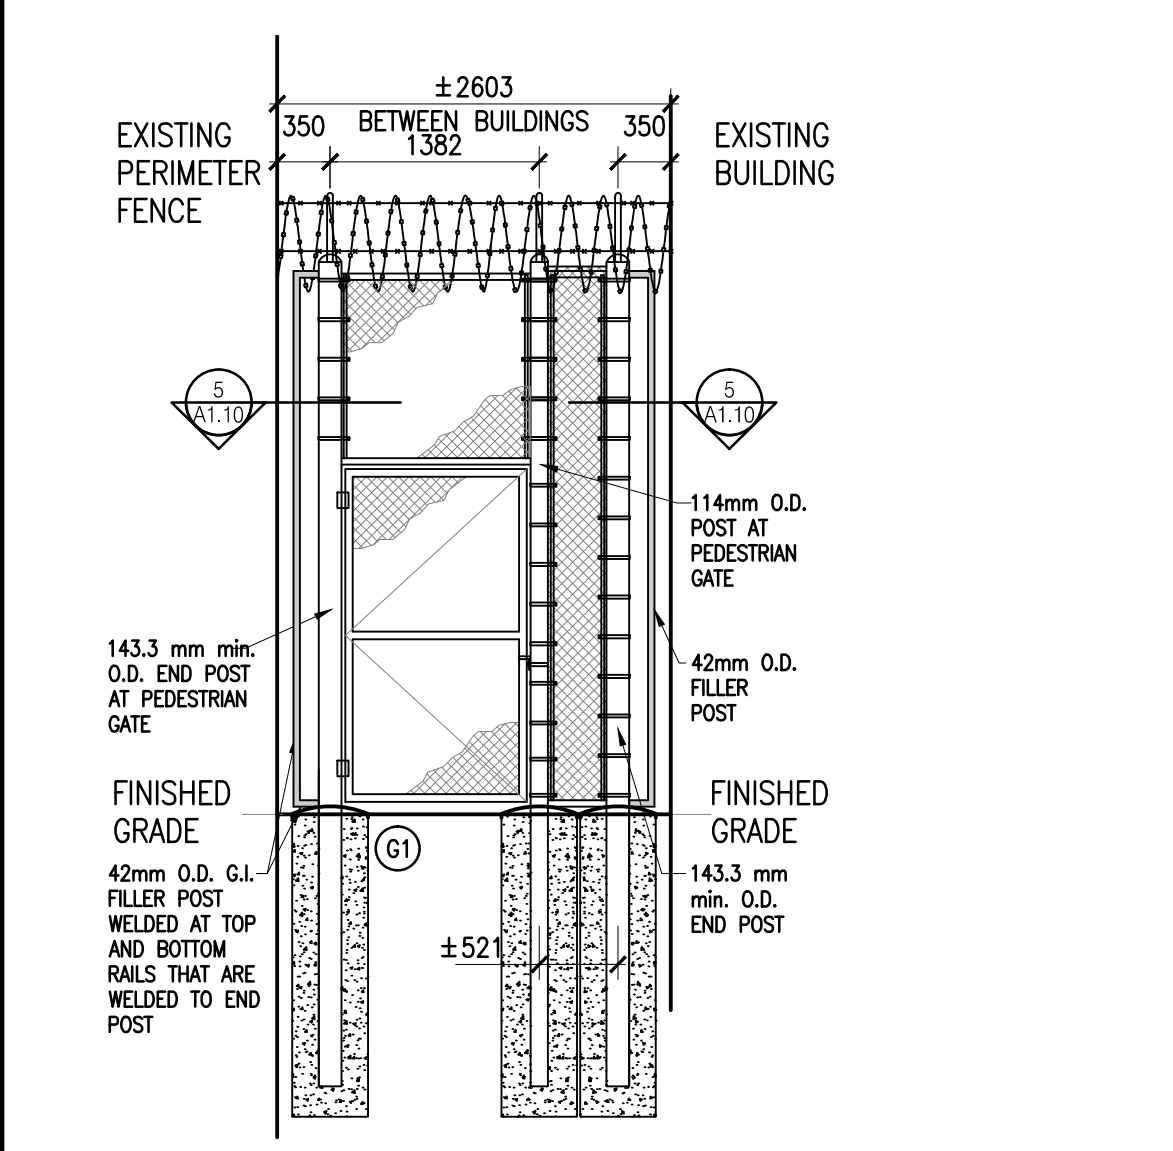


2 INTERIOR FRONT YARD FENCE ELEVATION
A1.11 SCALE 1:50

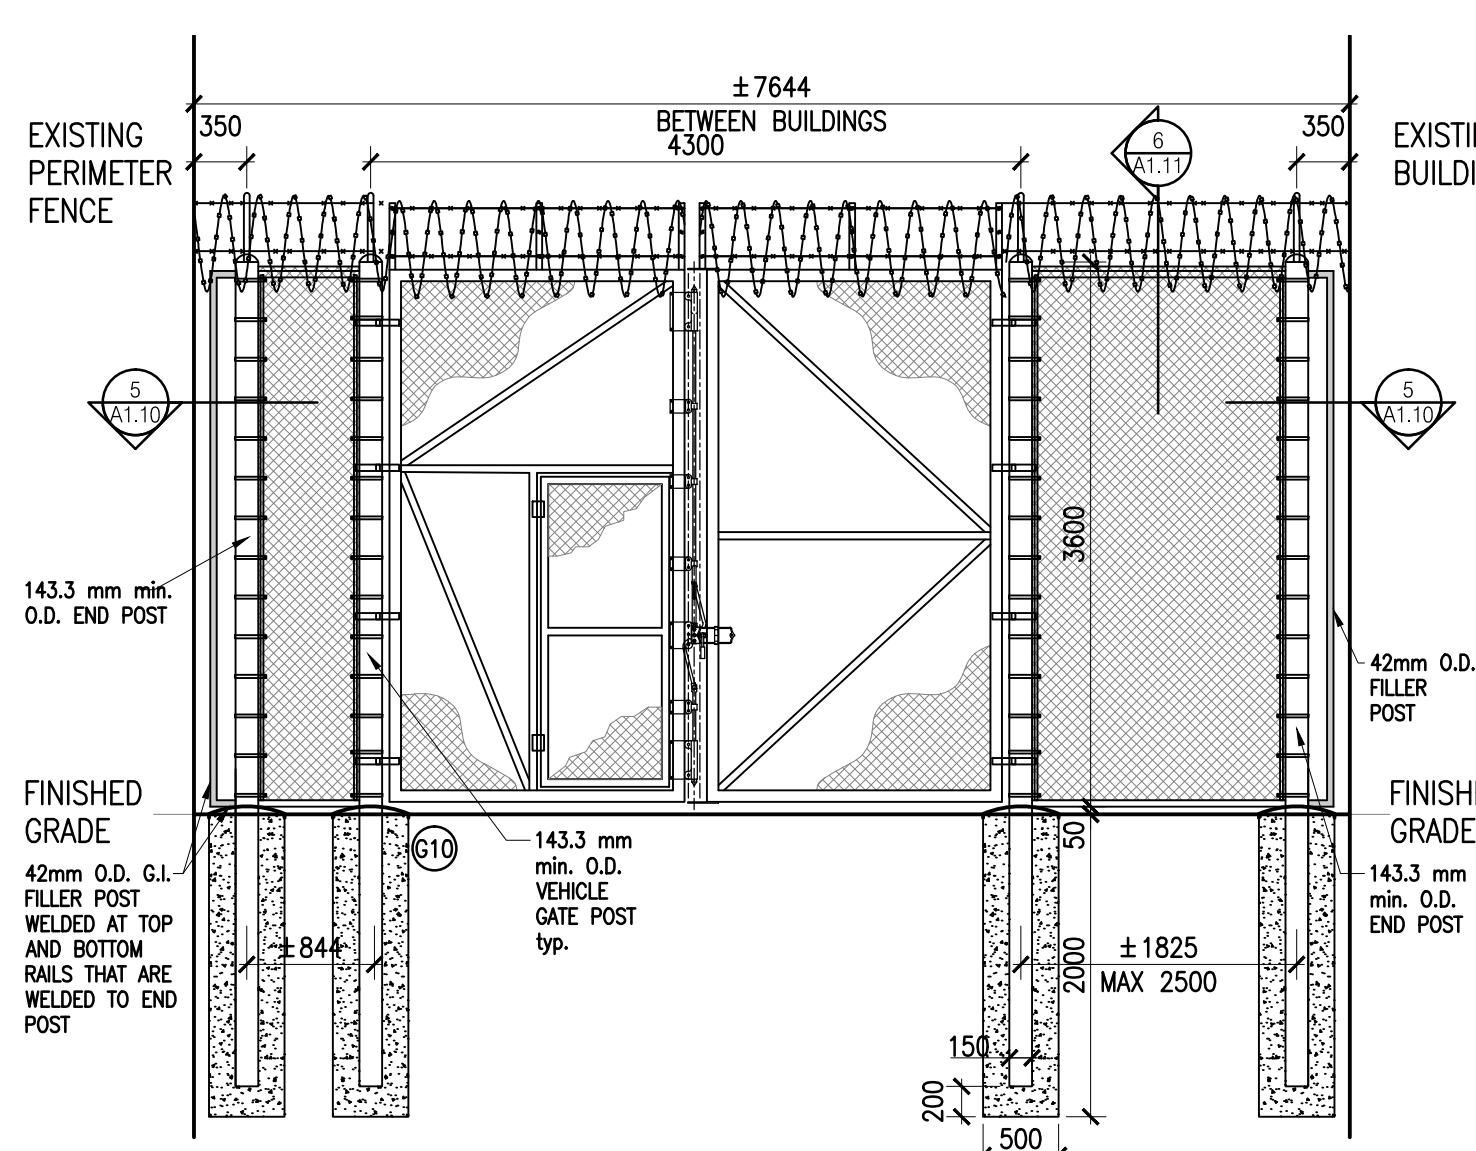


3 INTERIOR FRONT YARD FENCE ELEVATION
A1.11 SCALE 1:50

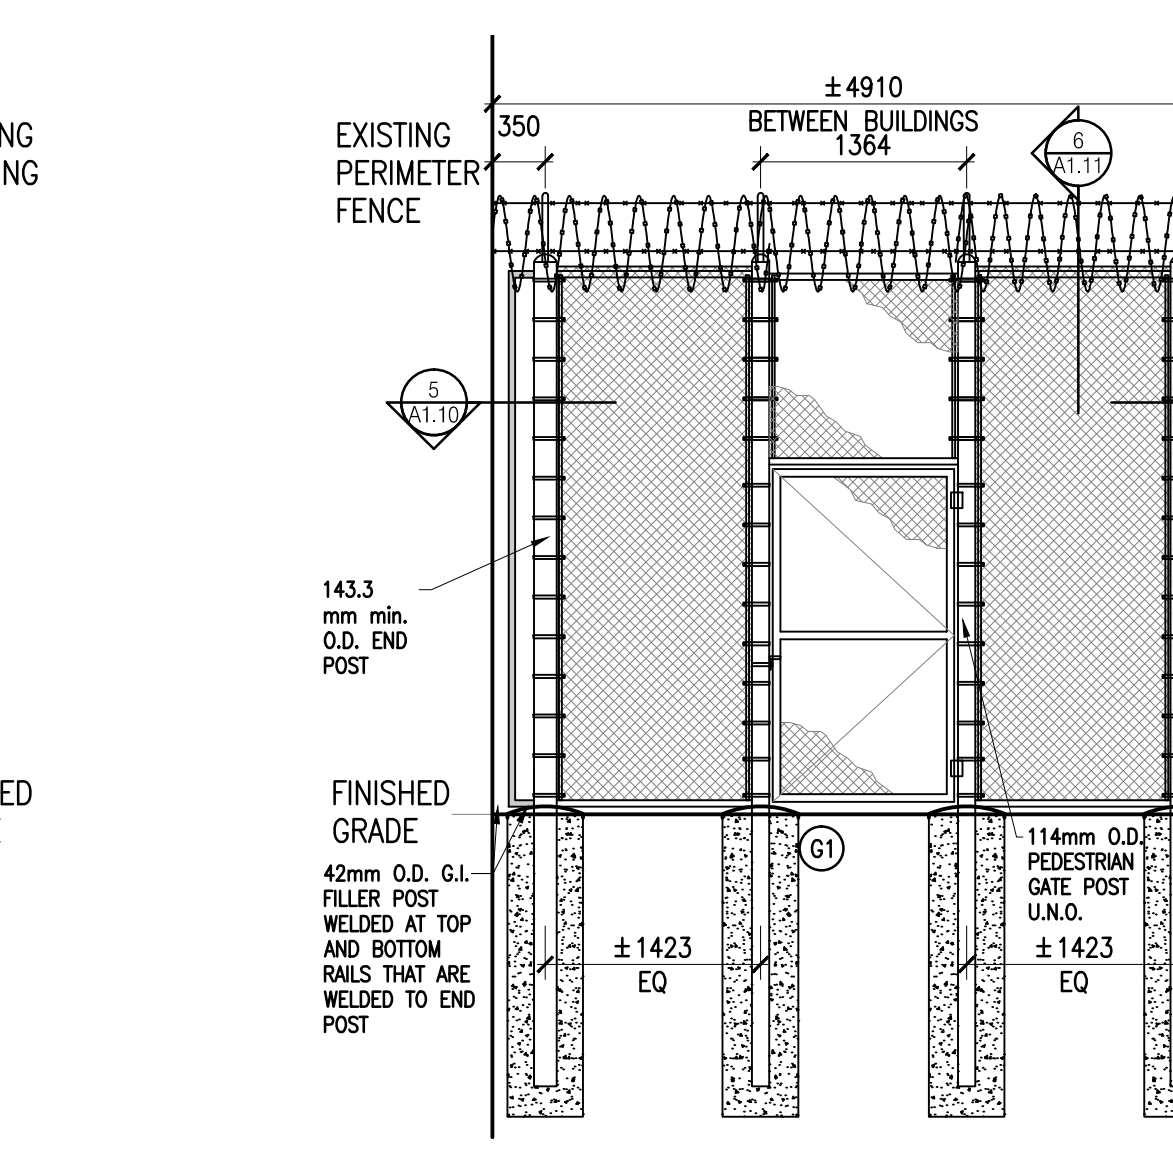

4 INTERIOR FRONT YARD FENCE ELEVATION
A1.11 SCALE 1:50

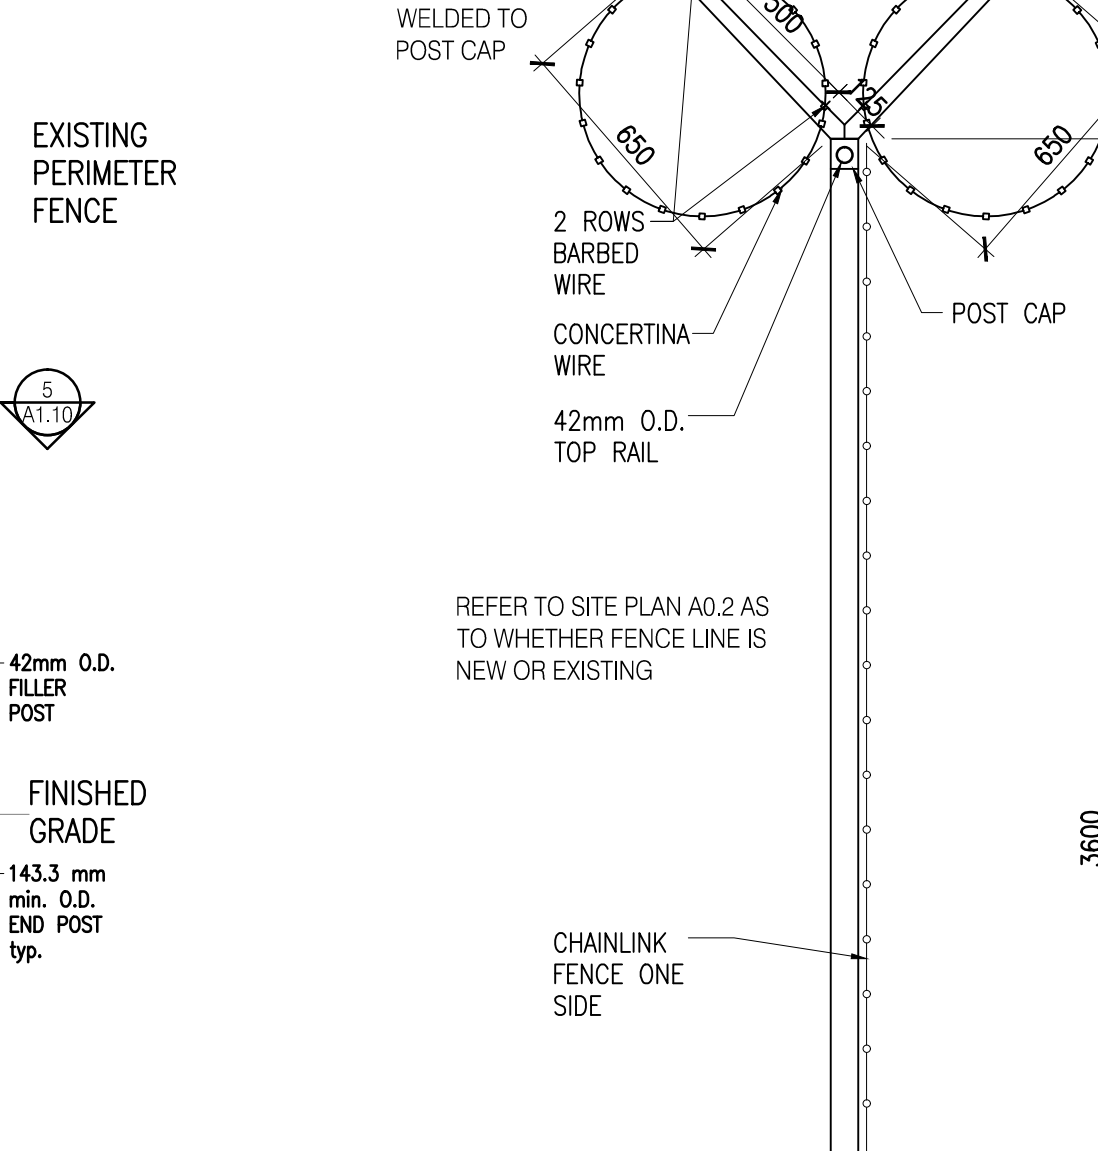


5 SECTION - FENCE AT LINEPOST WITH DOUBLE CONCERTINA
A1.11 SCALE 1:20

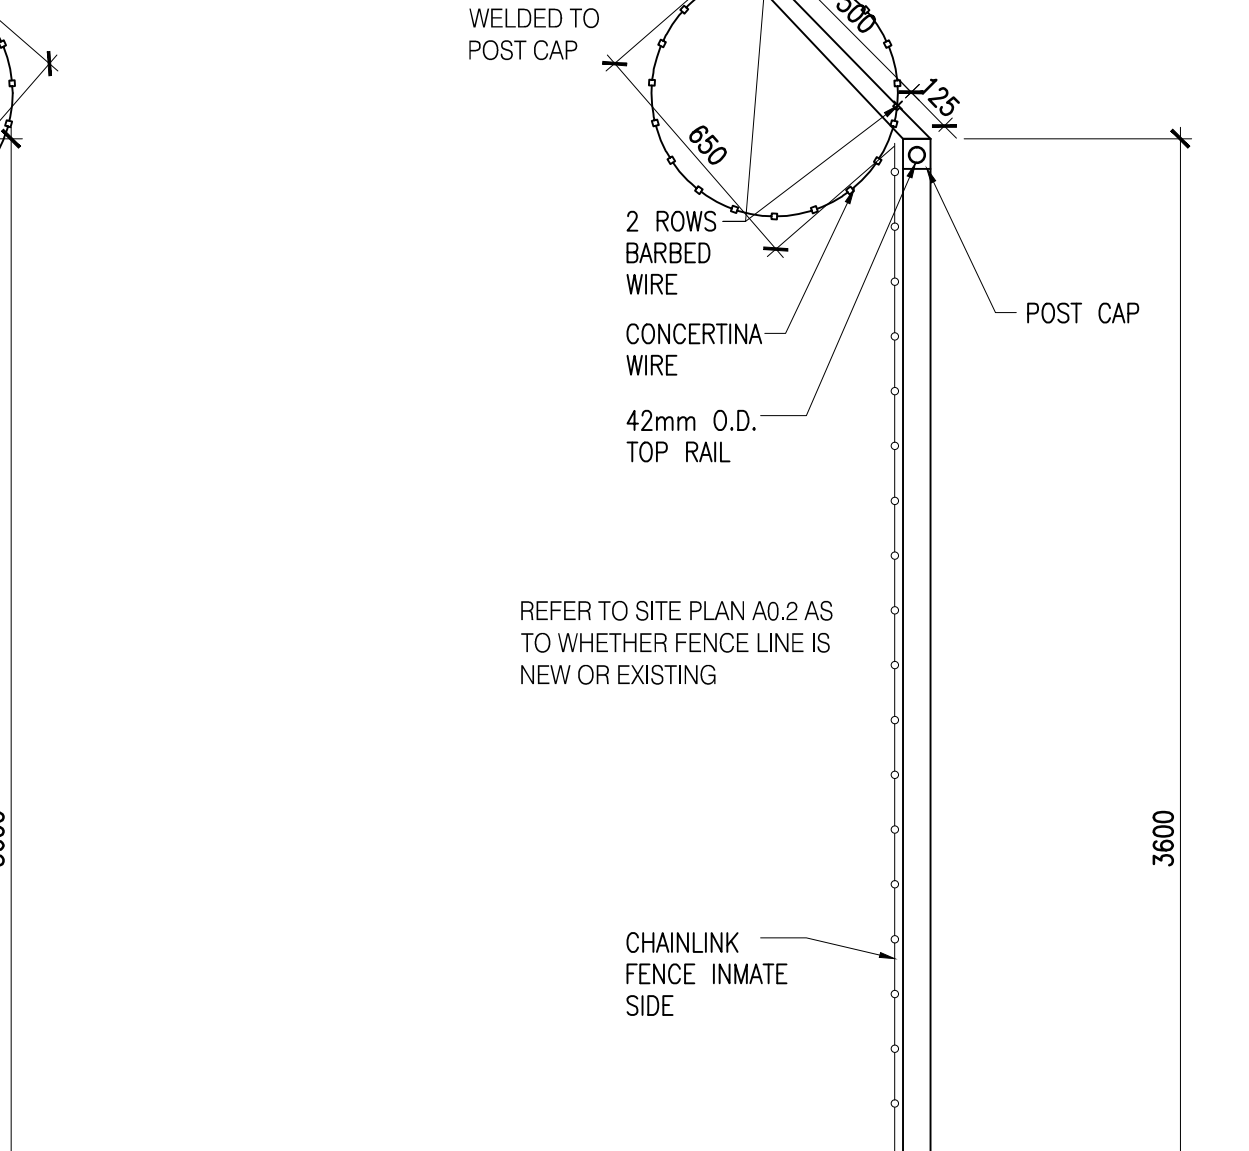


6 TYPICAL SECTION - FENCE AT LINEPOST WITH SINGLE CONCERTINA
A1.11 SCALE 1:20

GENERAL FENCING NOTE:


- 1 EXPOSED CONDUIT NOT ACCEPTED
- 2 ALL WELDS GROUNDED SMOOTH
- 3 ALL CORNERS ROUNDED
- 4 ALL STEEL TO BE HOT-DIPPED GALVANIZED AFTER FABRICATION
- 5 SITE WELDS TO BE FINISHED WITH -PRIMER -FINISH COAT
- 6 42mm O.D. G.I. TOP AND BOTTOM RAILS.
- 7 ALL CONCERTINA WIRE TO BE ON YARD SIDE (INMATE SIDE).
- 8 ALL TIE WIRES ON POSTS TO BE FOLDED TIGHT TO POST.
- 9 ALL PILES FOR 114 & 143.3 POSTS TO BE 500 DIA.
- 10 ALL PILES FOR 73 POSTS TO BE 400 DIA.

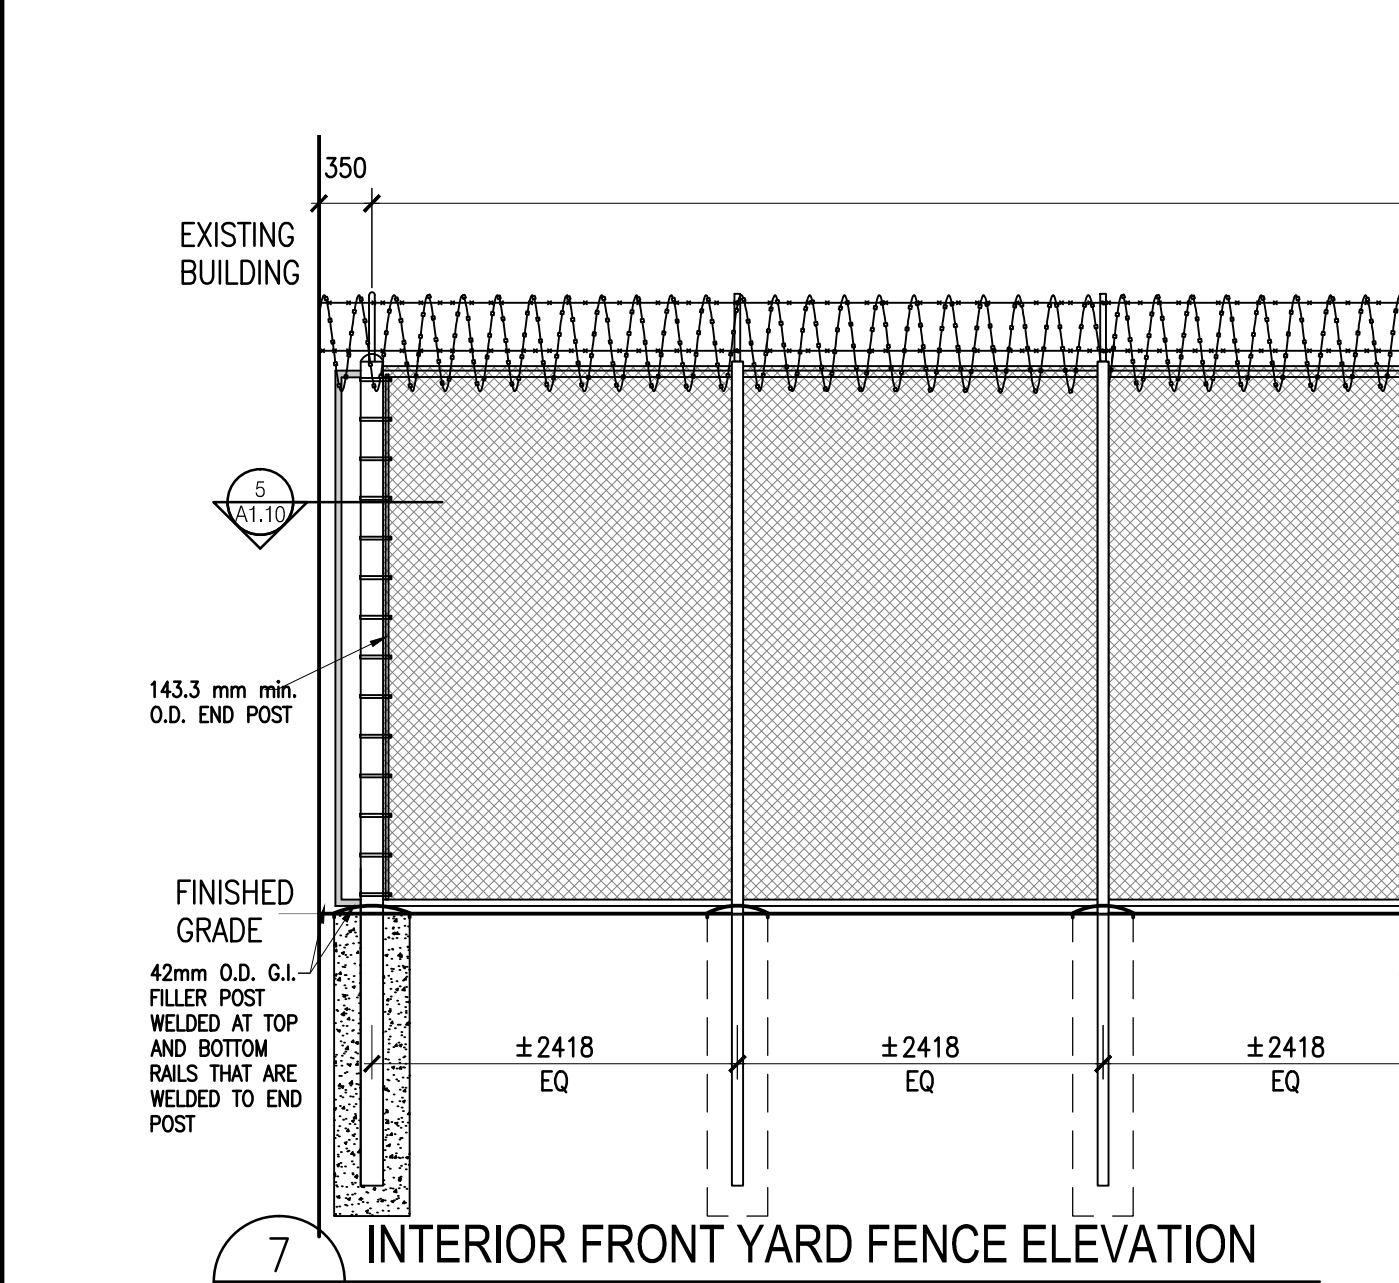

7 INTERIOR FRONT YARD FENCE ELEVATION
A1.11 SCALE 1:50

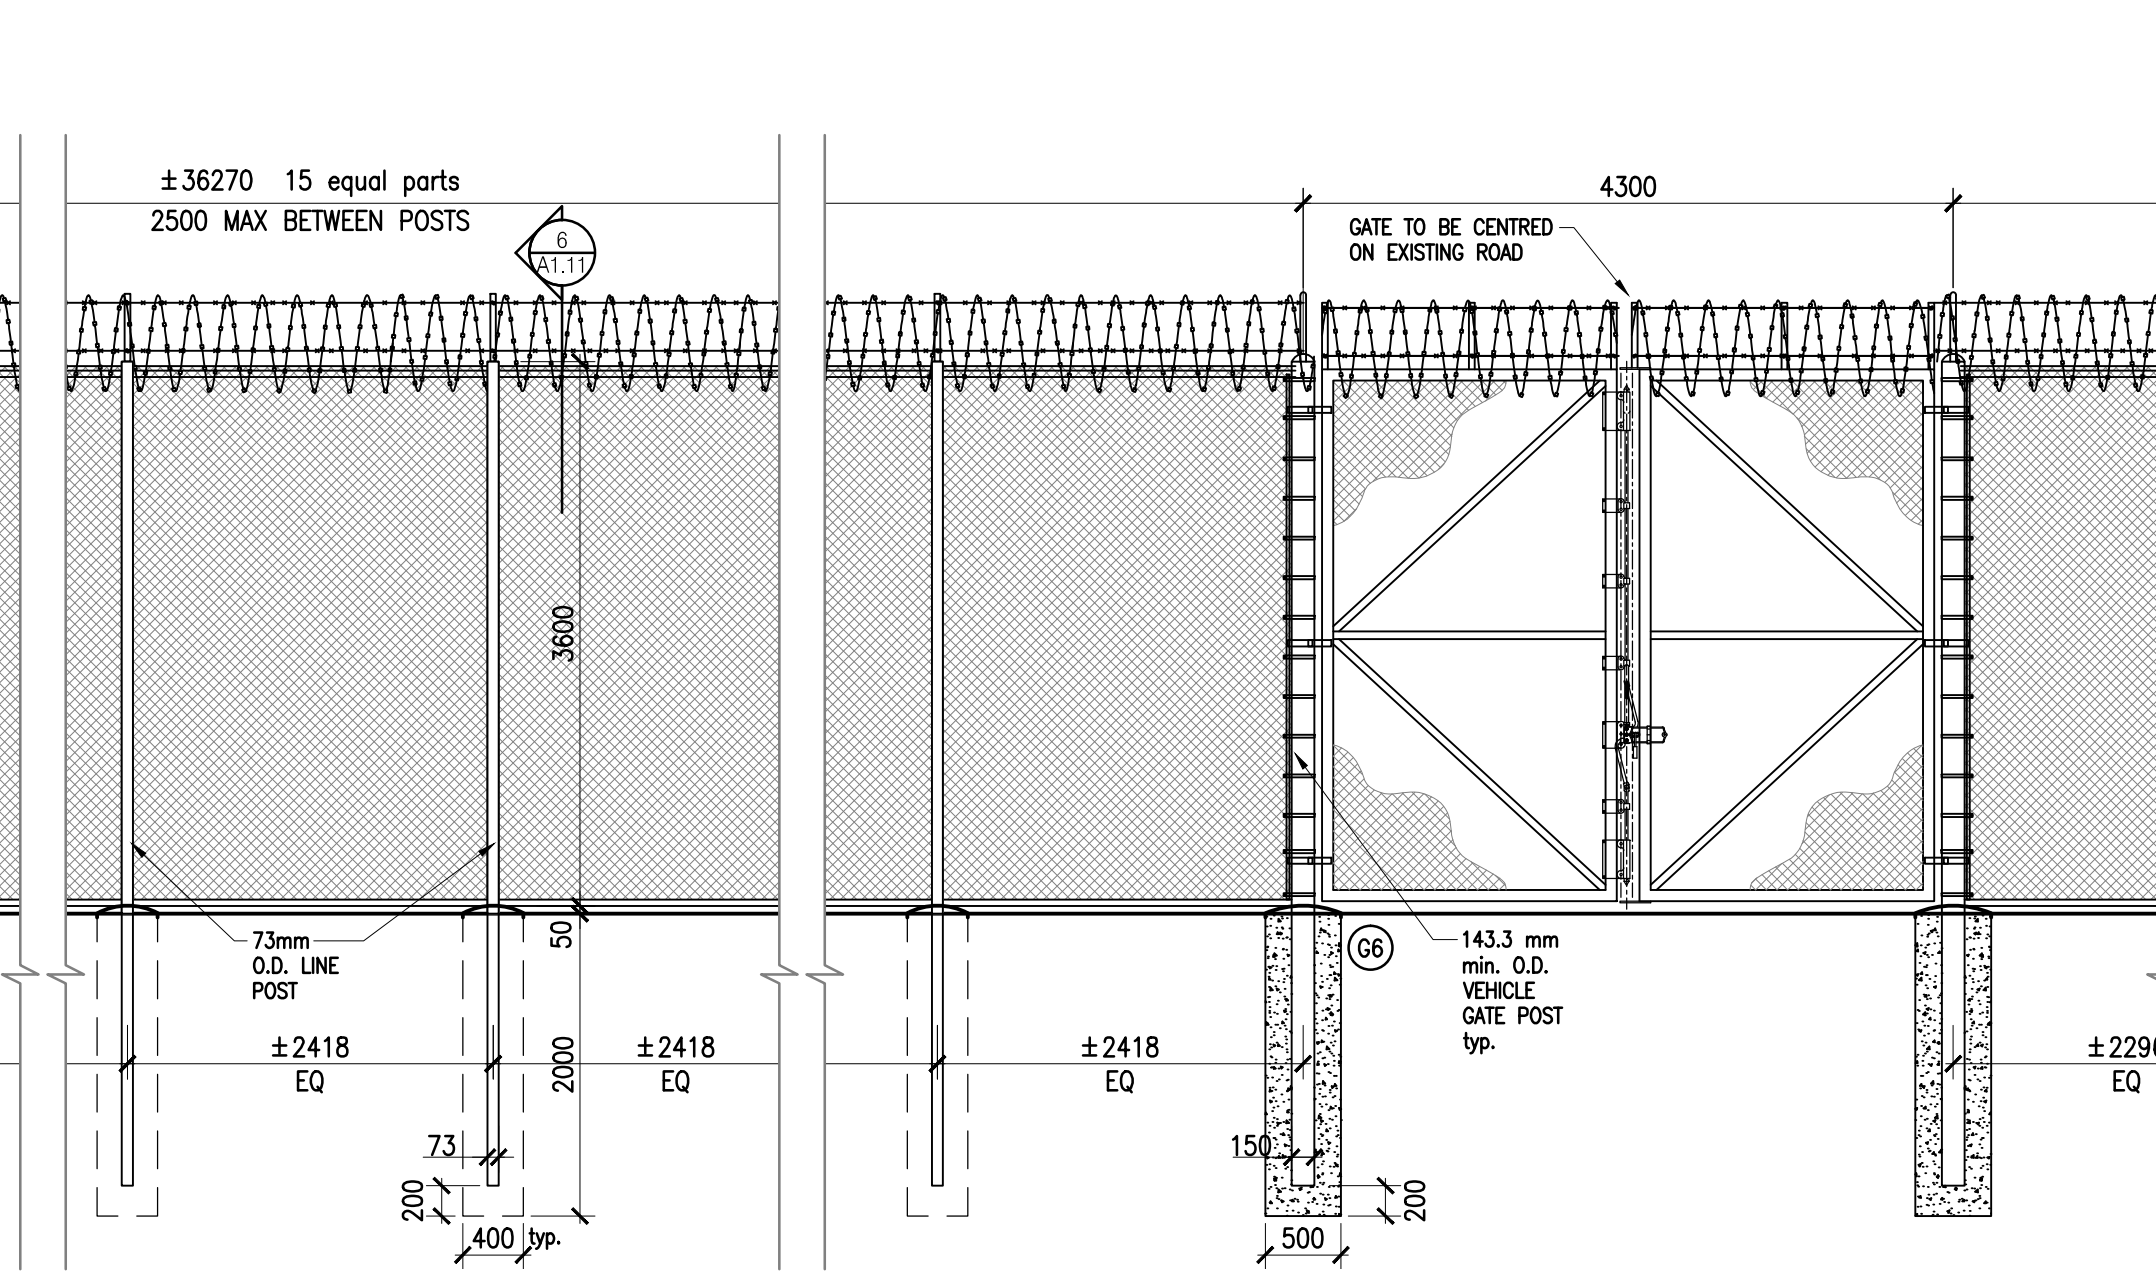

8 INTERIOR FRONT YARD FENCE ELEVATION
A1.11 SCALE 1:50

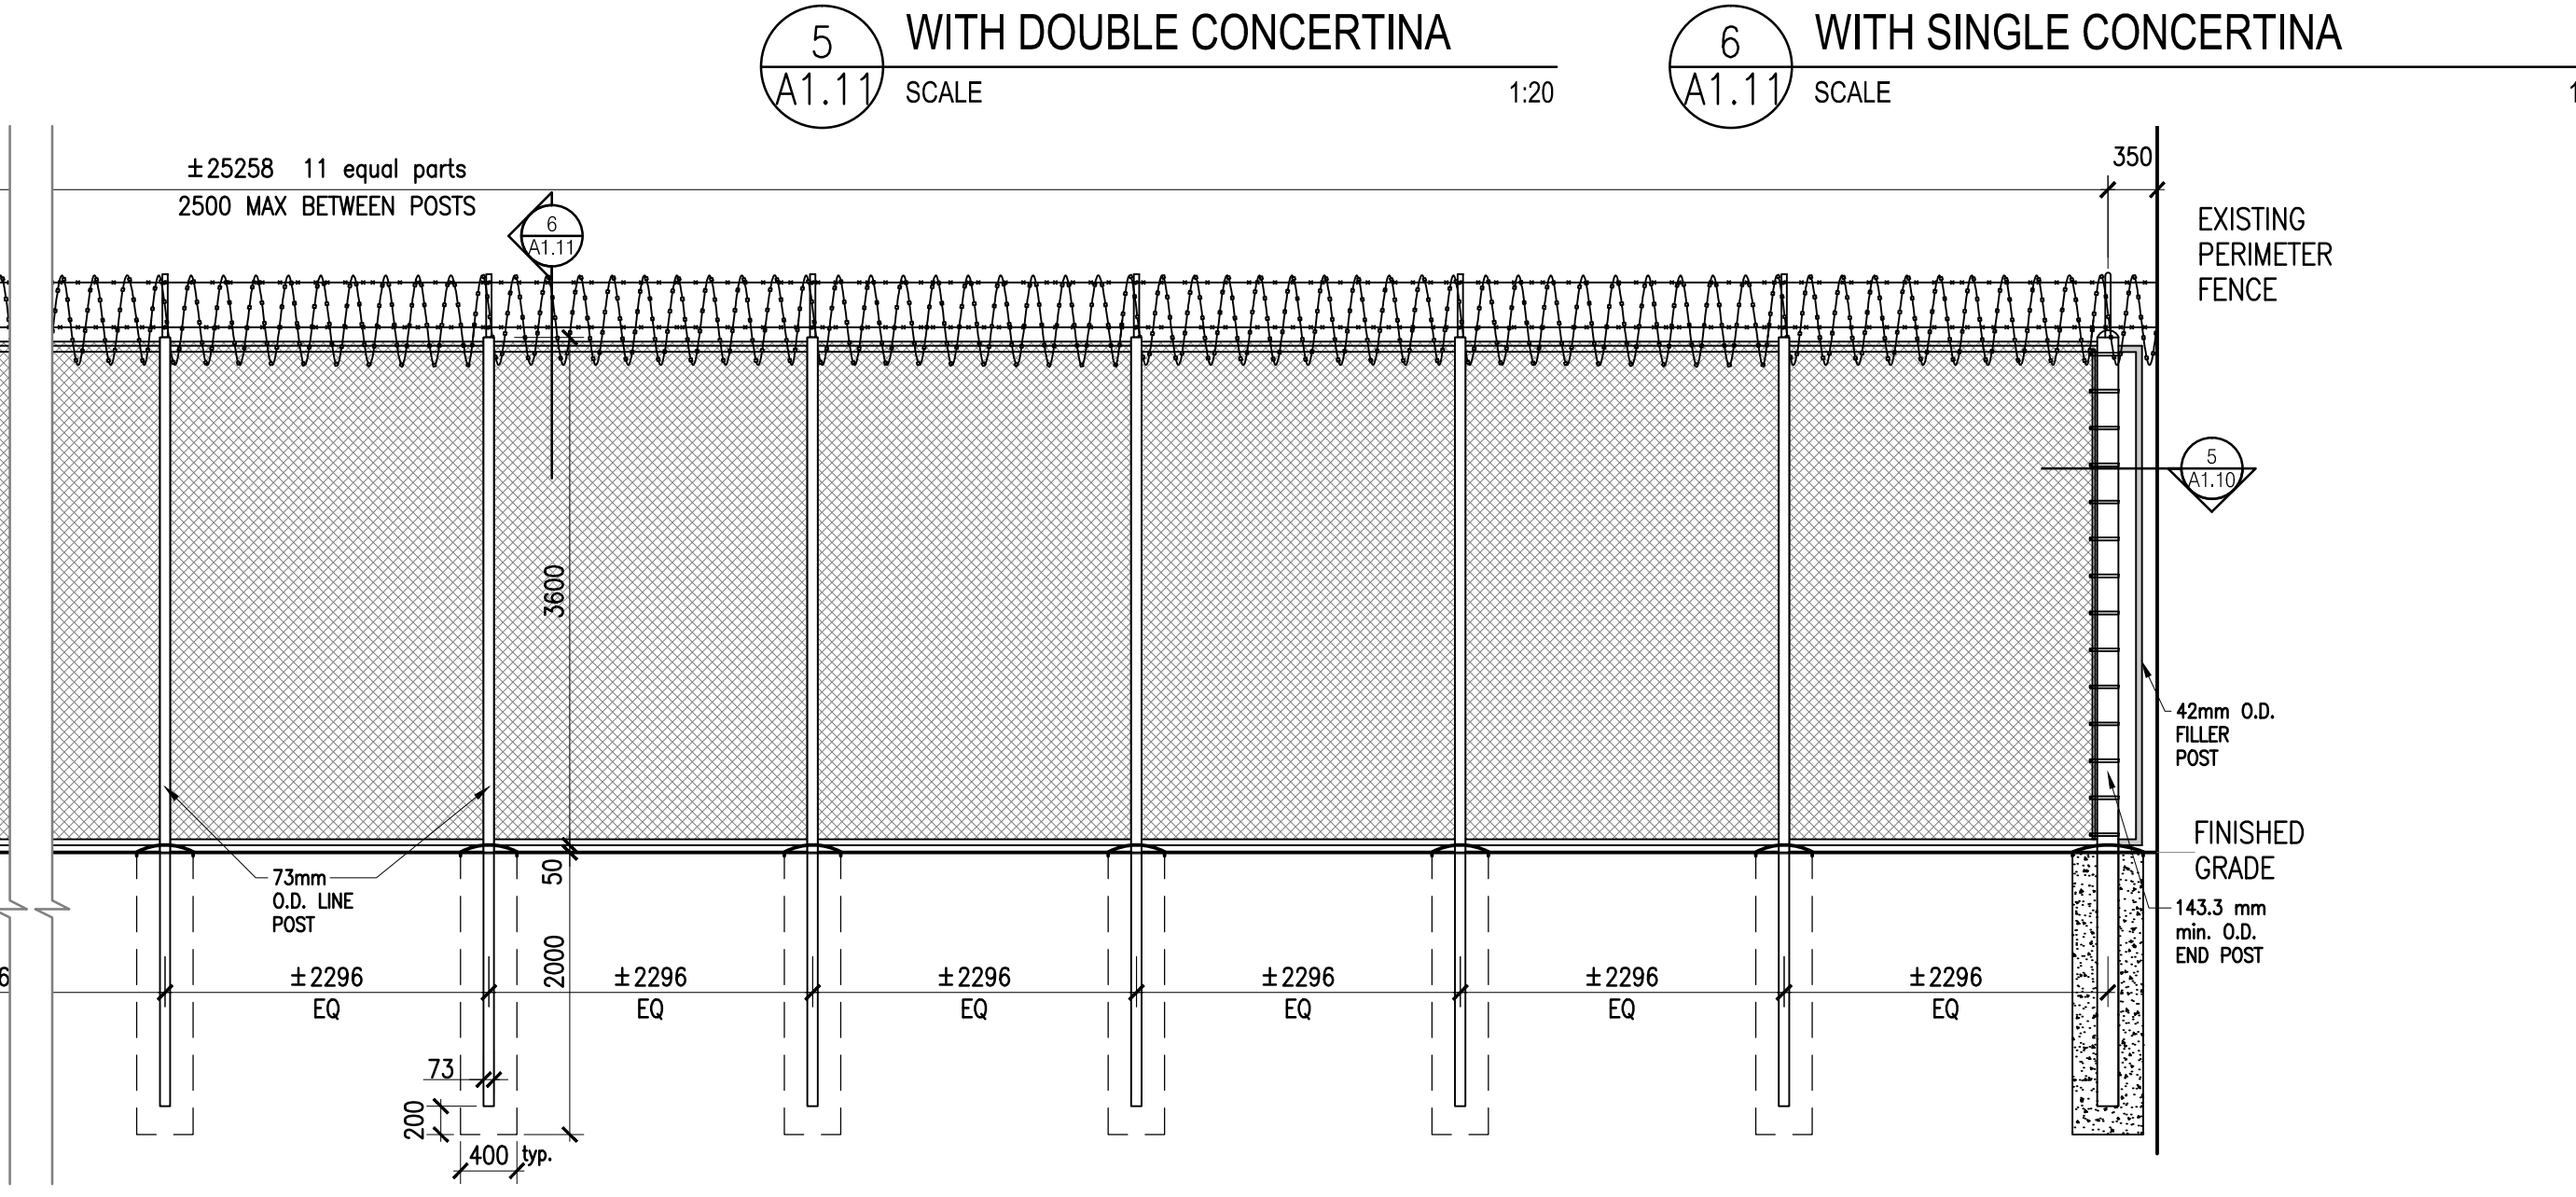

9 INTERIOR FRONT YARD FENCE ELEVATION
A1.11 SCALE 1:50

Public Works and Government Services Canada

Travaux publics et Services gouvernementaux Canada

REAL PROPERTY SERVICES Western Region

Client

CORRECTIONAL SERVICES CANADA
SASKATCHEWAN PENITENTIARY

Client

COUPLAND KRAEMER
Architecture + Interior Design Inc.
Contact: Michael Coupland
mcoupland@ckad.ca

Suite 101
4002 1st Street SE
Calgary, Alberta
T2C 6J3
T: 403.269.7109
F: 403.269.7395

DAVID R. COUPLAND
Reg. No. 547 Calgary

1	ISSUED FOR ADDENDUM #3	18/02/06
0	ISSUED FOR TENDER	17/07/04
REVISIONS	DESCRIPTION	DATE
A	detail number number du detail	A
B	source drawing no. de dessin no.	B
C	detail on drawing no. detail sur dessin no.	C

project title

titre du projet

**GATE AND FENCE
REPAIR AND REPLACEMENT**
**SASKATCHEWAN PENITENTIARY
PRINCE ALBERT, SASKATCHEWAN**

drawing title

titre du dessin

**INTERIOR FENCE ELEVATIONS
& SECTIONS**

Designed by

conçu par

DRC

drawn by

dessiné par

DRC & JCG

approved by

approuvé par

PM/SC Project Manager

Administrateur de Projets TP/SC

Chad Van Apeldoorn

scale

AS NOTED

echelle

sheet

feuille

project no.

project no.

R.058018.001

A1.11

date

date

2017-07-04

OF XX