

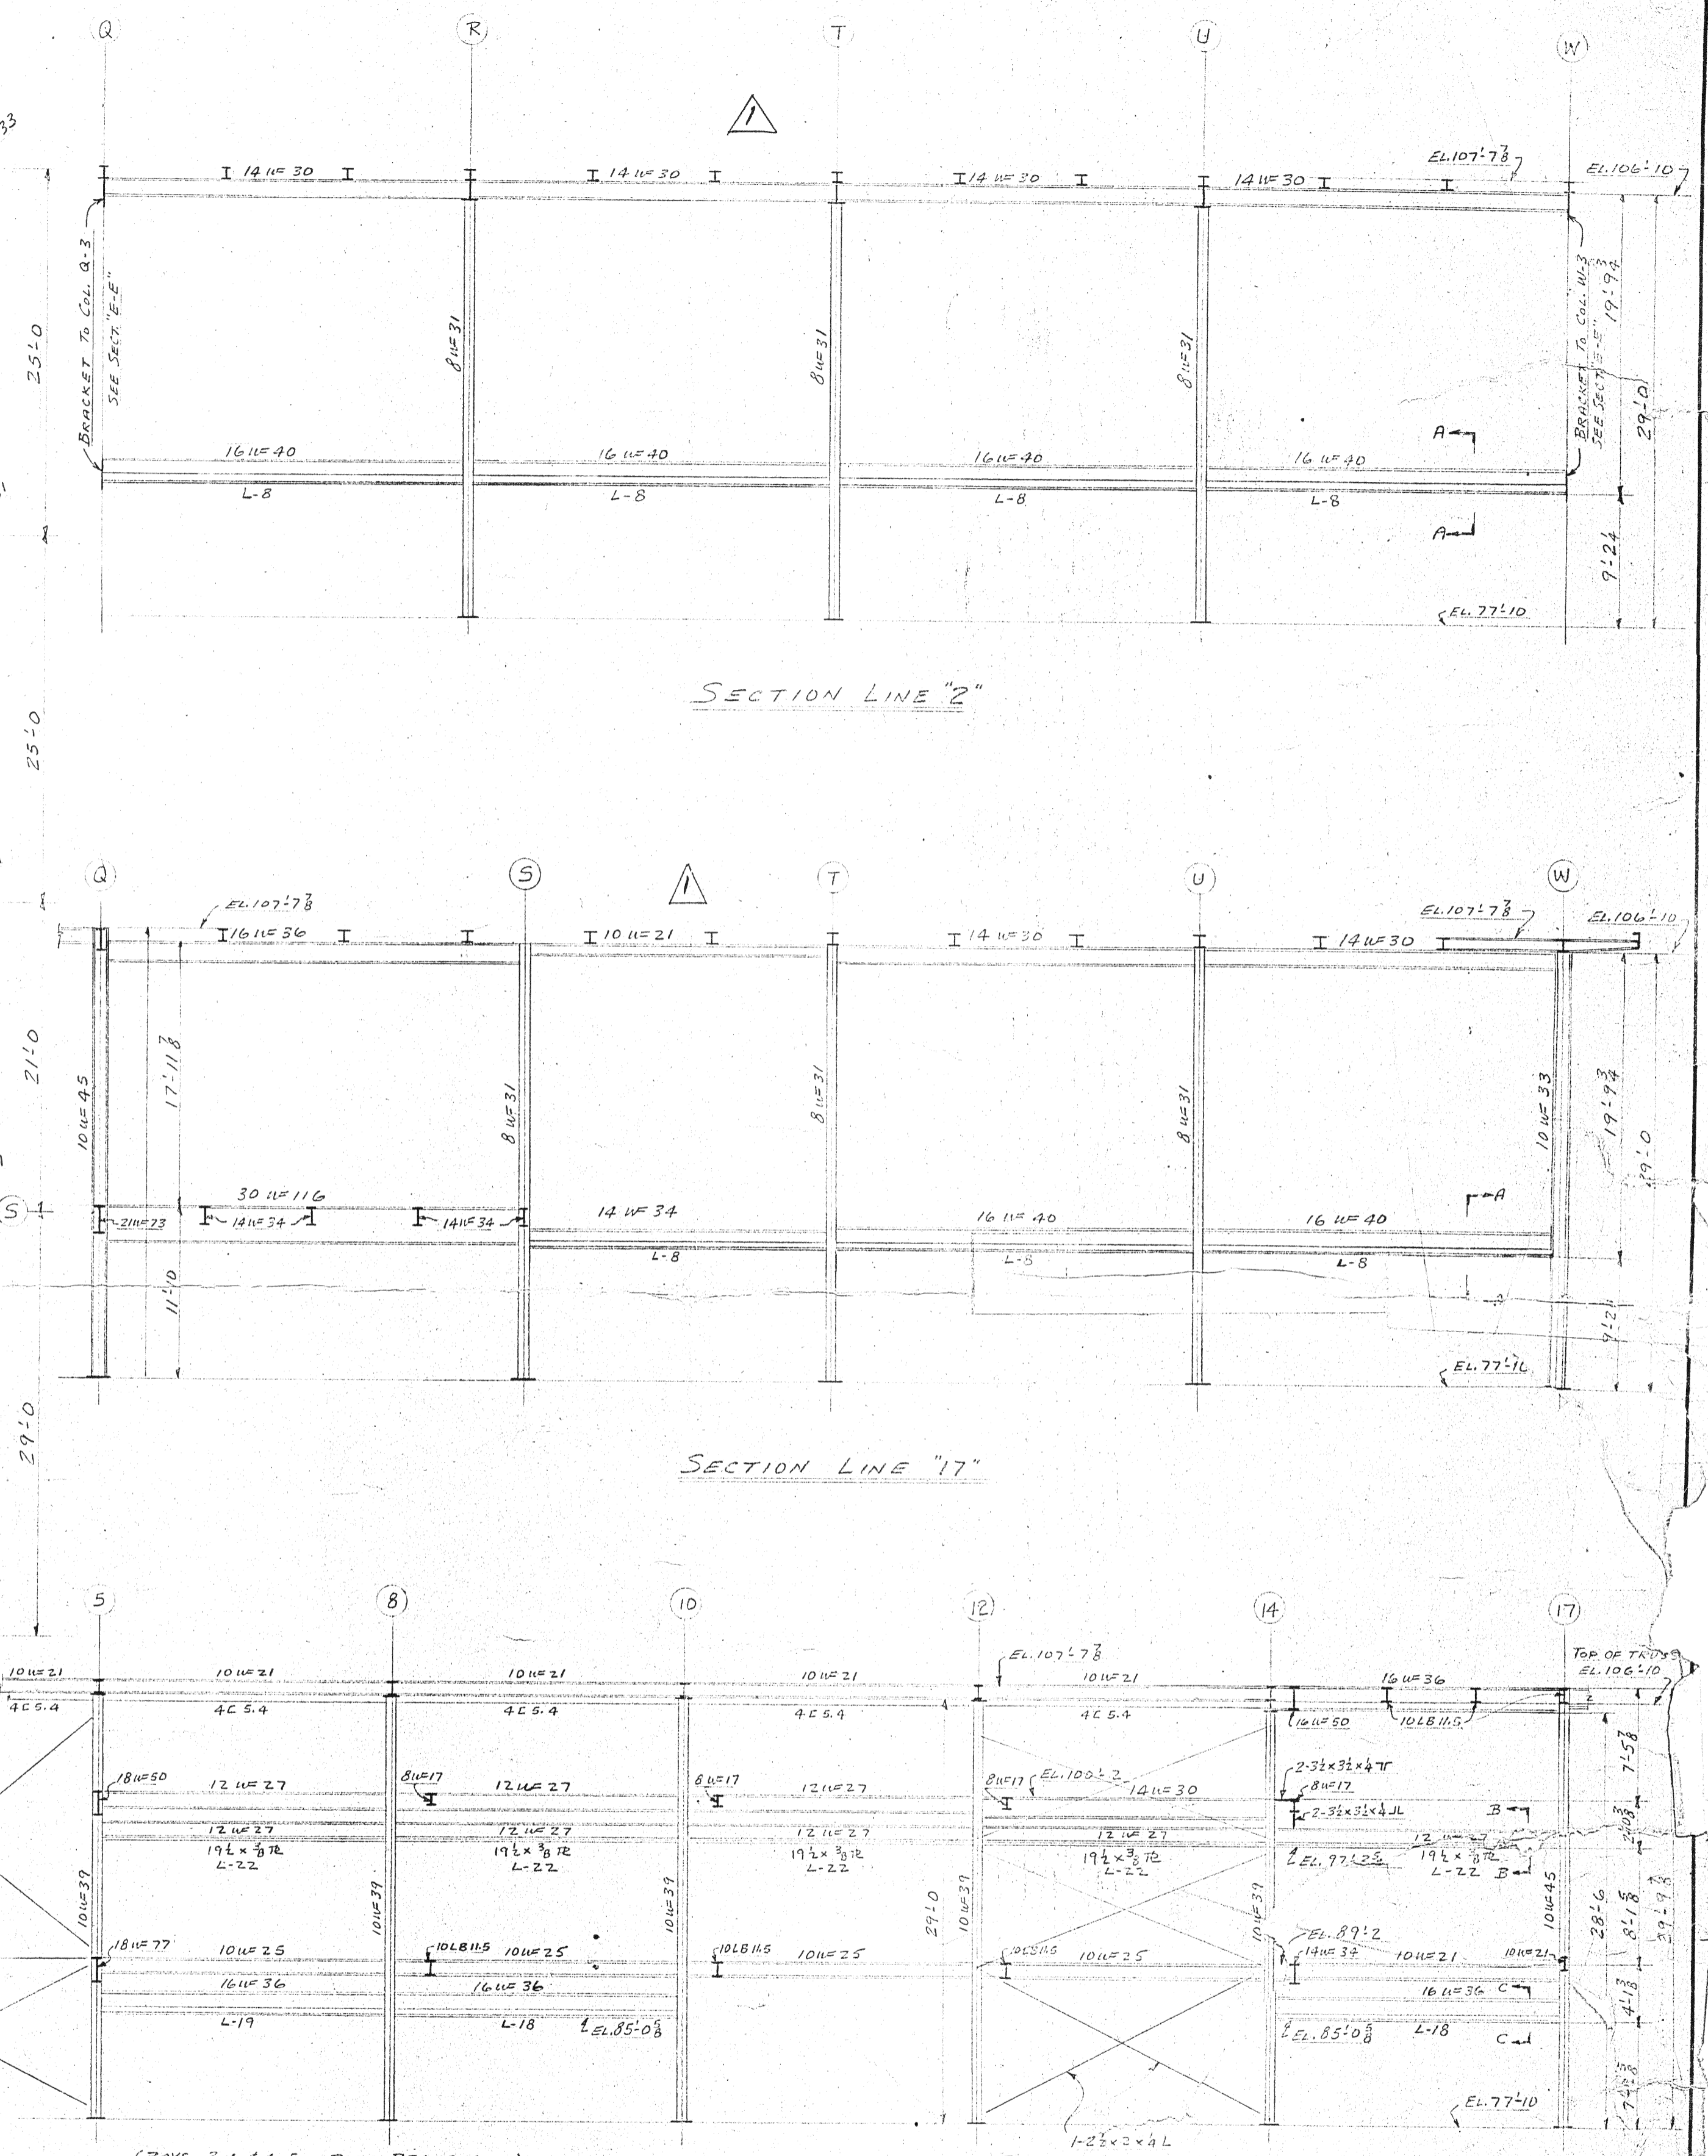


PLAN OF GYMNASIUM ROOF
(FOR ELEVATIONS SEE SECTIONS)

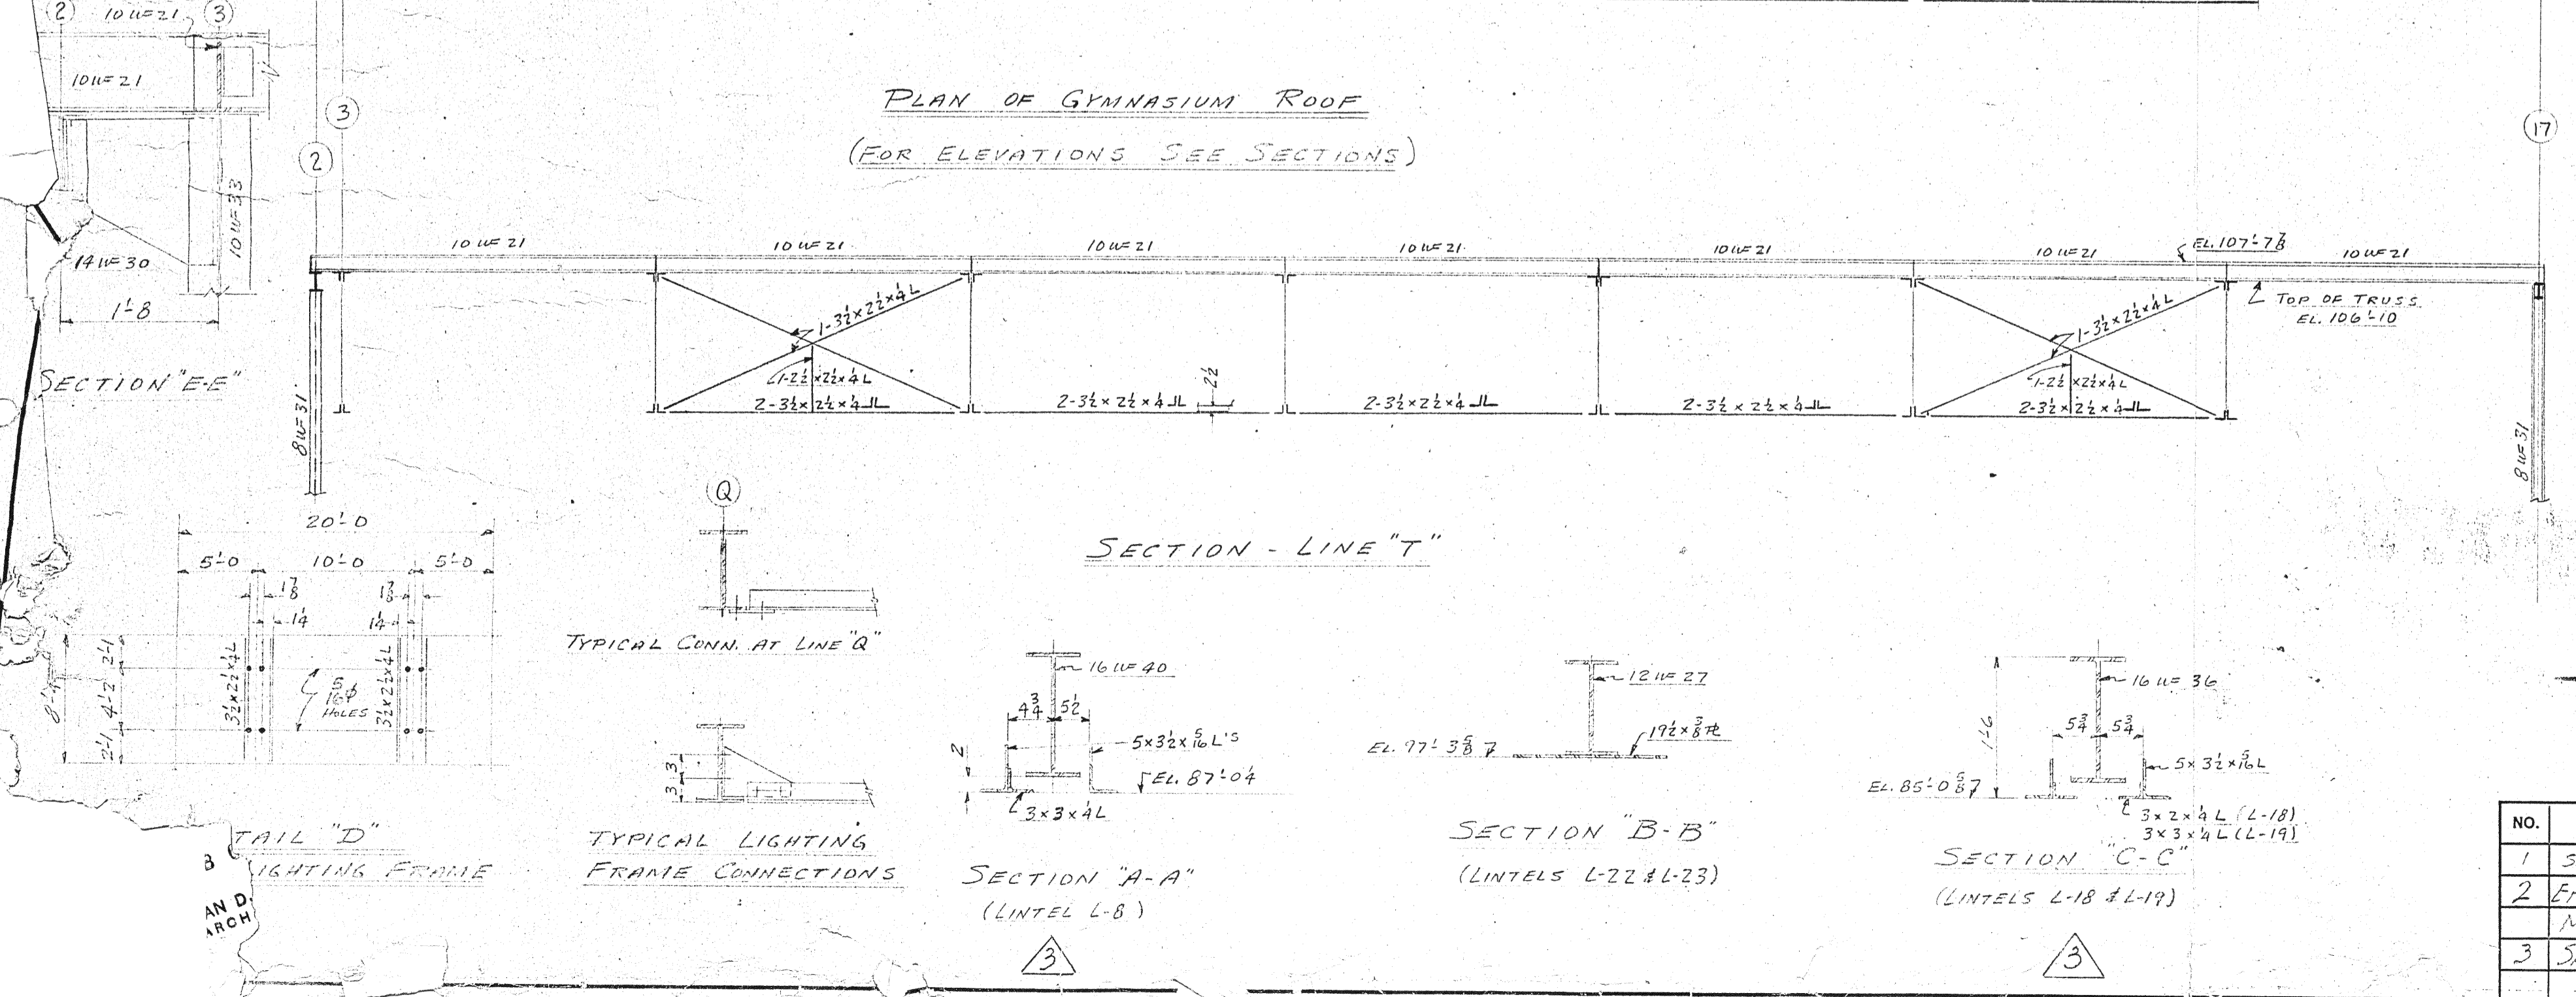

NOTES -
ERECTOR BY ROBBS.
PAINT ONE SHOP COAT.
FIELD CONNECTIONS - RIVETS OR HIGH STRENGTH BOLTS.

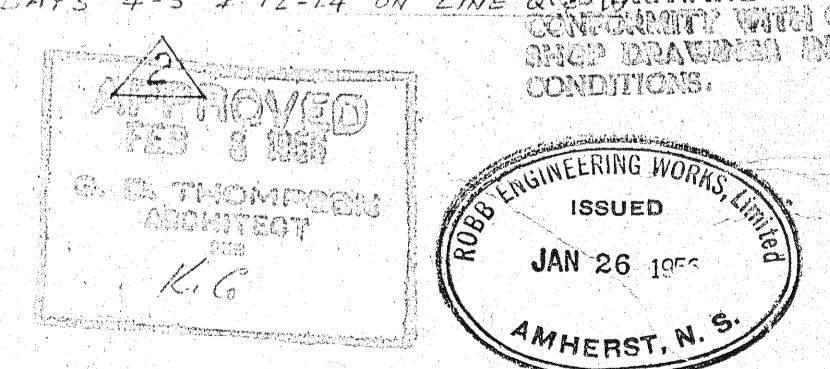

NO.	REVISIONS	MADE BY	DATE	RIVETS
1	Sec. Lines 2-17 Corrected	HWS	Jan 24/25	
2	Erection bracing Line Q Moved to clear beams	HWS	Jan 26	HOLES
3	Standard's dimensioned	HWS	Jan 28	PAINT

ROBB ENGINEERING WORKS LIMITED AMHERST N.S.

DESCRIPTION: RECREATIONAL CLUB, KING'S SHEEPWATER, EAST MOUTH.

DRAWN: HWS - DEC. 12/25

CHECKED: [Signature]

APPROVED: [Signature]

PROPRIETOR: DEPT. OF NATIONAL DEFENSE

PURCHASER: FOUNDATION BUILDING

SCALE: 1 FOOT = 1/4" (VERTICAL), 1 FOOT = 1/8" (HORIZONTAL)



FILE: [Blank]

CONT. [Blank]

DRWG. [Blank]

JAN 26 1925

FEB 13 1925

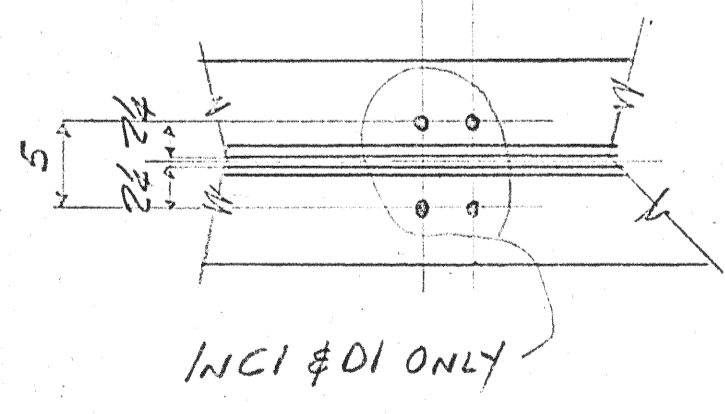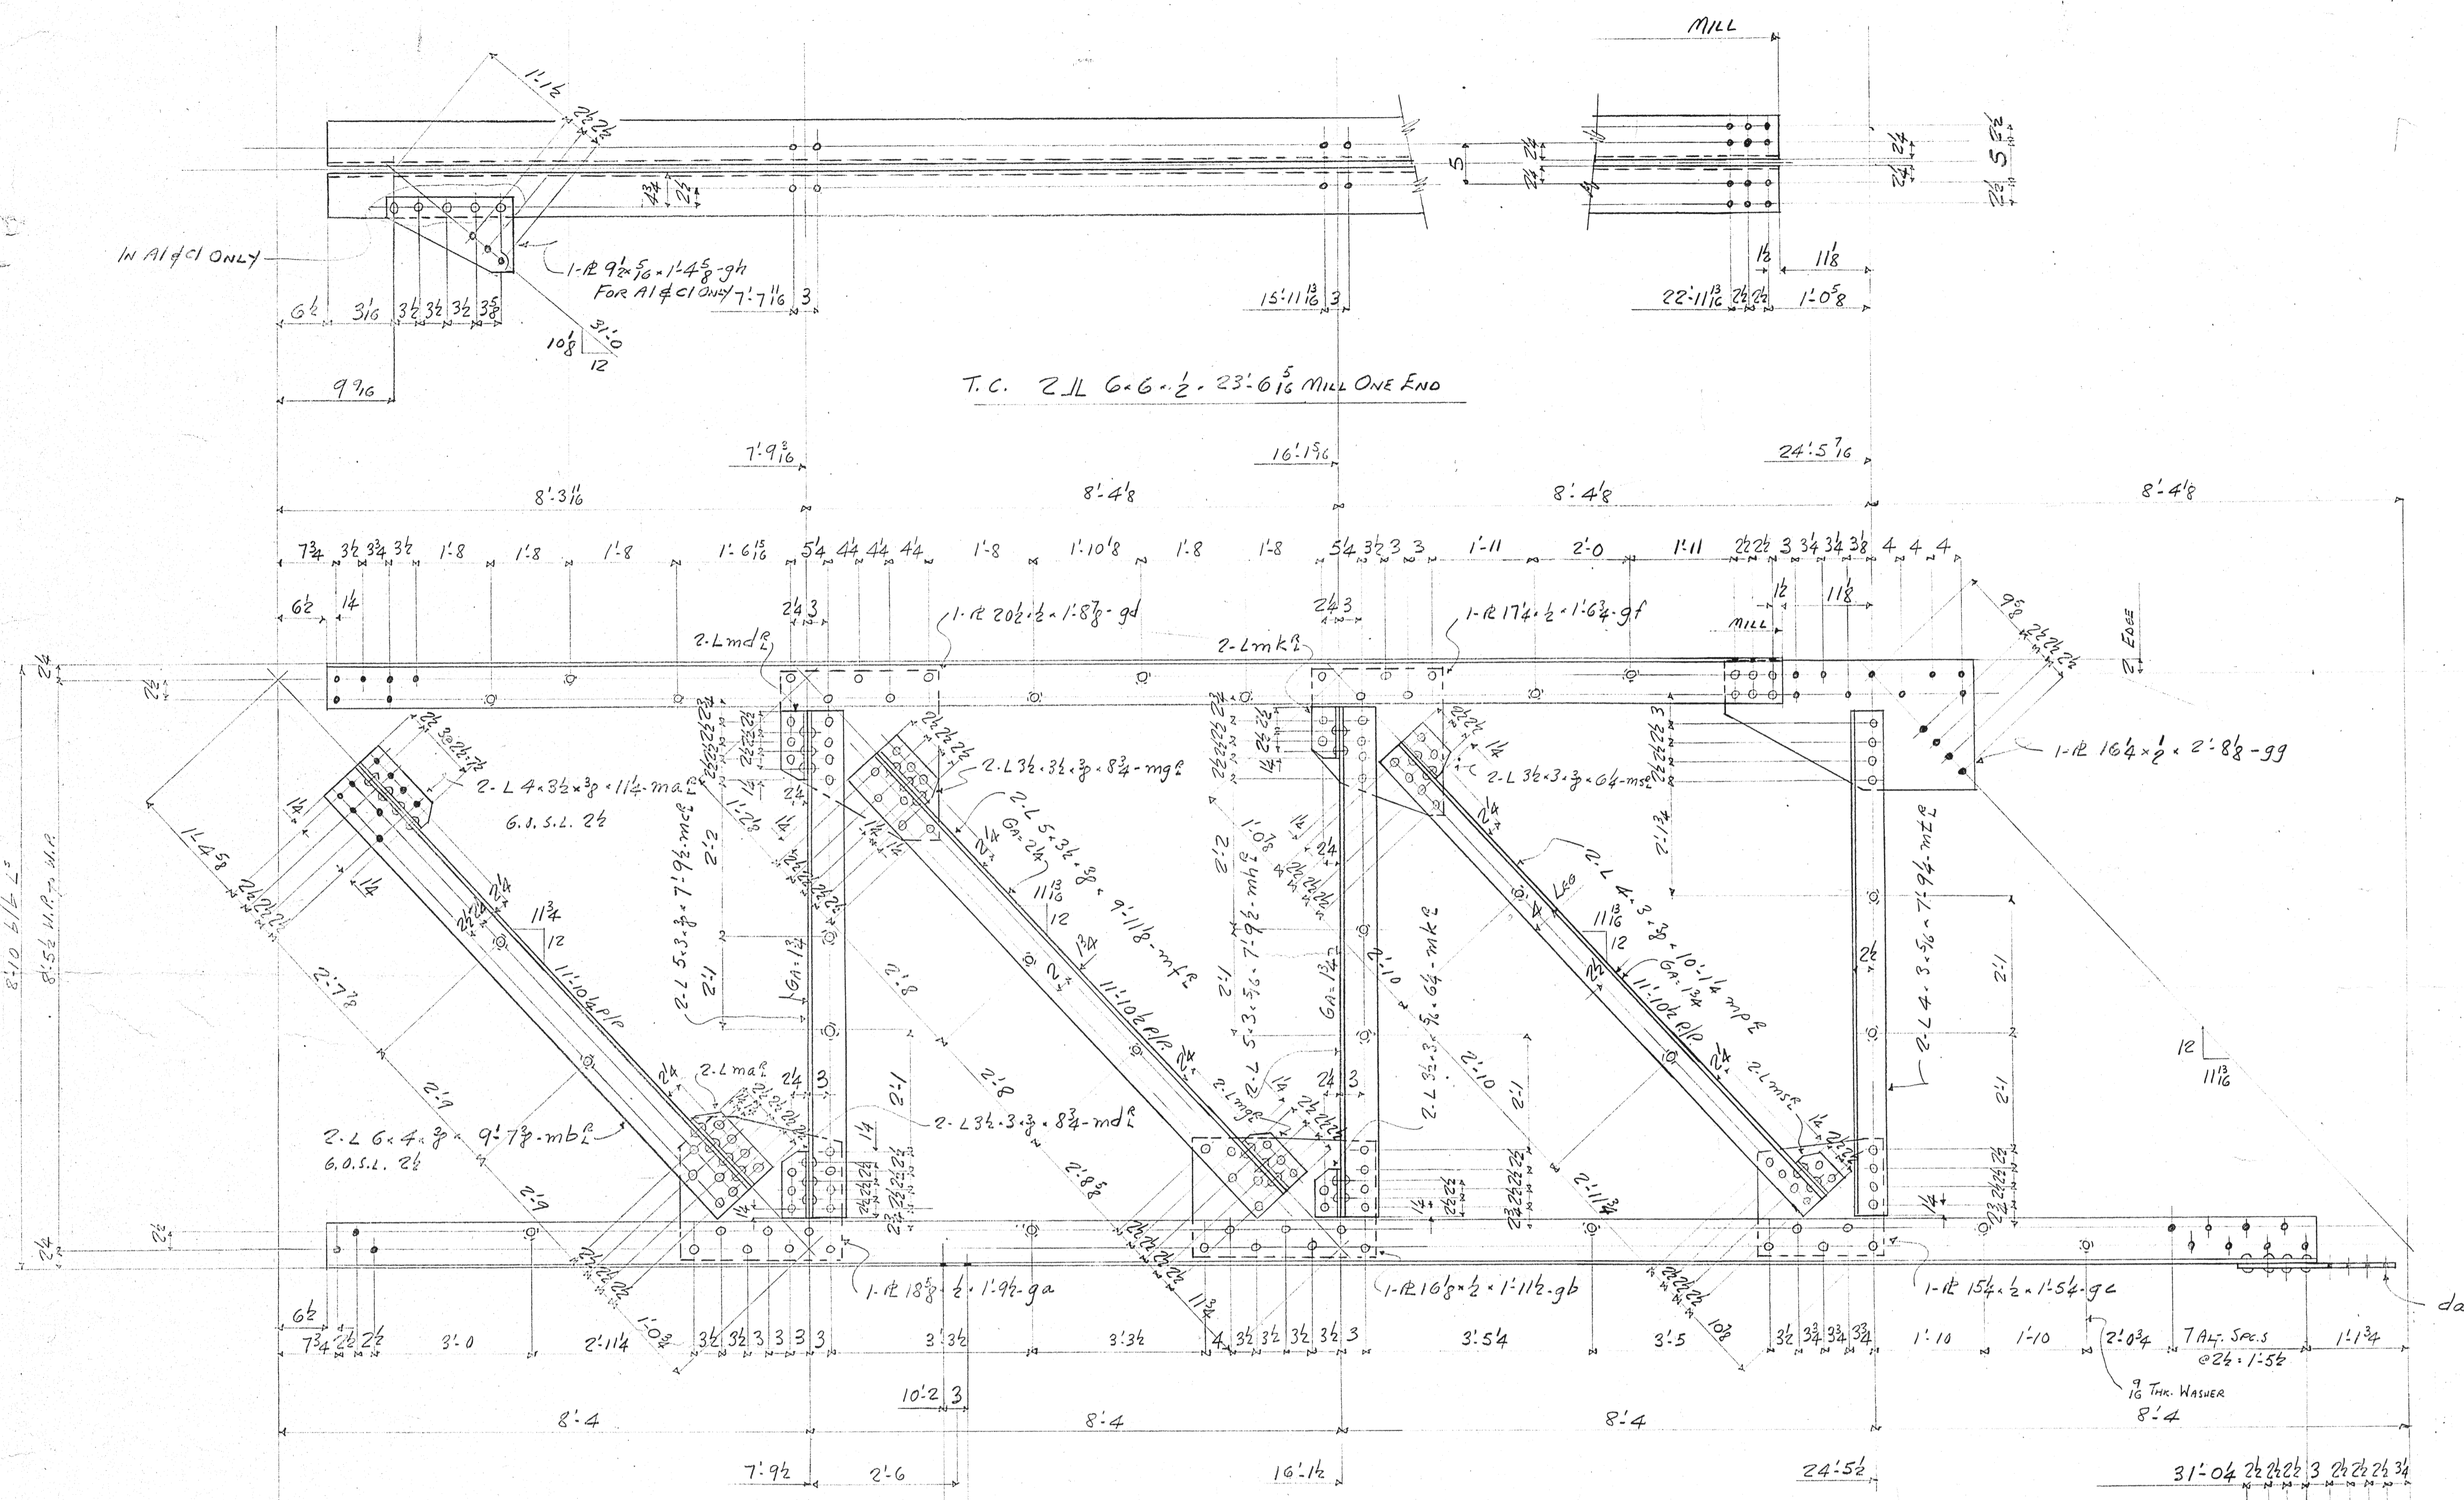

- B.C. 2 JL 6x6-1/2-31-9
- 2-REQ'D-TRUSSES-A1^R } AS SHOWN
 - 3-REQ'D-TRUSSES-B1 } & NOTED
 - 2-REQ'D-TRUSSES-C1^R }
 - 3-REQ'D-TRUSSES-D1 }
- 2-REQ'D-TRUSSES-A1^L } OPP. HAND
- 2-REQ'D-TRUSSES-C1^L } & NOTED

NOTE: ALL WASHERS 1/2 THICK U.S.

APPROVED
FOR GENERAL ARRANGEMENT
G. D. THOMPSON
ARCHITECT
PER
K. S.
MAR 28 1956

THIS DRAWING APPROVED IN
CONFORMITY WITH CLAUSE ON
SHOP DRAWINGS IN GENERAL
CONDITIONS.

DISTRIBUTION
DRAWING

ROBB ENGINEERING WORKS LIMITED
ISSUED
MAR 20 1956
AMHERST, N.S.


FOR MEMBER DIM. SEE DWG. 2

NO.				REVISIONS		MADE BY	DATE	RIVETS	DESCRIPTION		DRAWN	FILE
								3/4	RECREATION BUILDING		J. E. D.	
								13/16 φ	H.M.C.S. SHEARWATER BARBENTH		M.E.	
									GYMNASIUM ROOF TRUSSES			CONT. A622
									DEPT. OF NATIONAL DEFENSE			
									FOUNDATION MATERIALS CO.			DRWG. No. 1
									SCALE = 1 FOOT			

ROBB ENGINEERING WORKS LIMITED AMHERST N.S.



1-R 12 1/2 x 1/2 x 1-3/2 da For A2 ONLY

2-L 6.6.3/4 x 51-11 (T.C.) (MILL 2 ENDS)

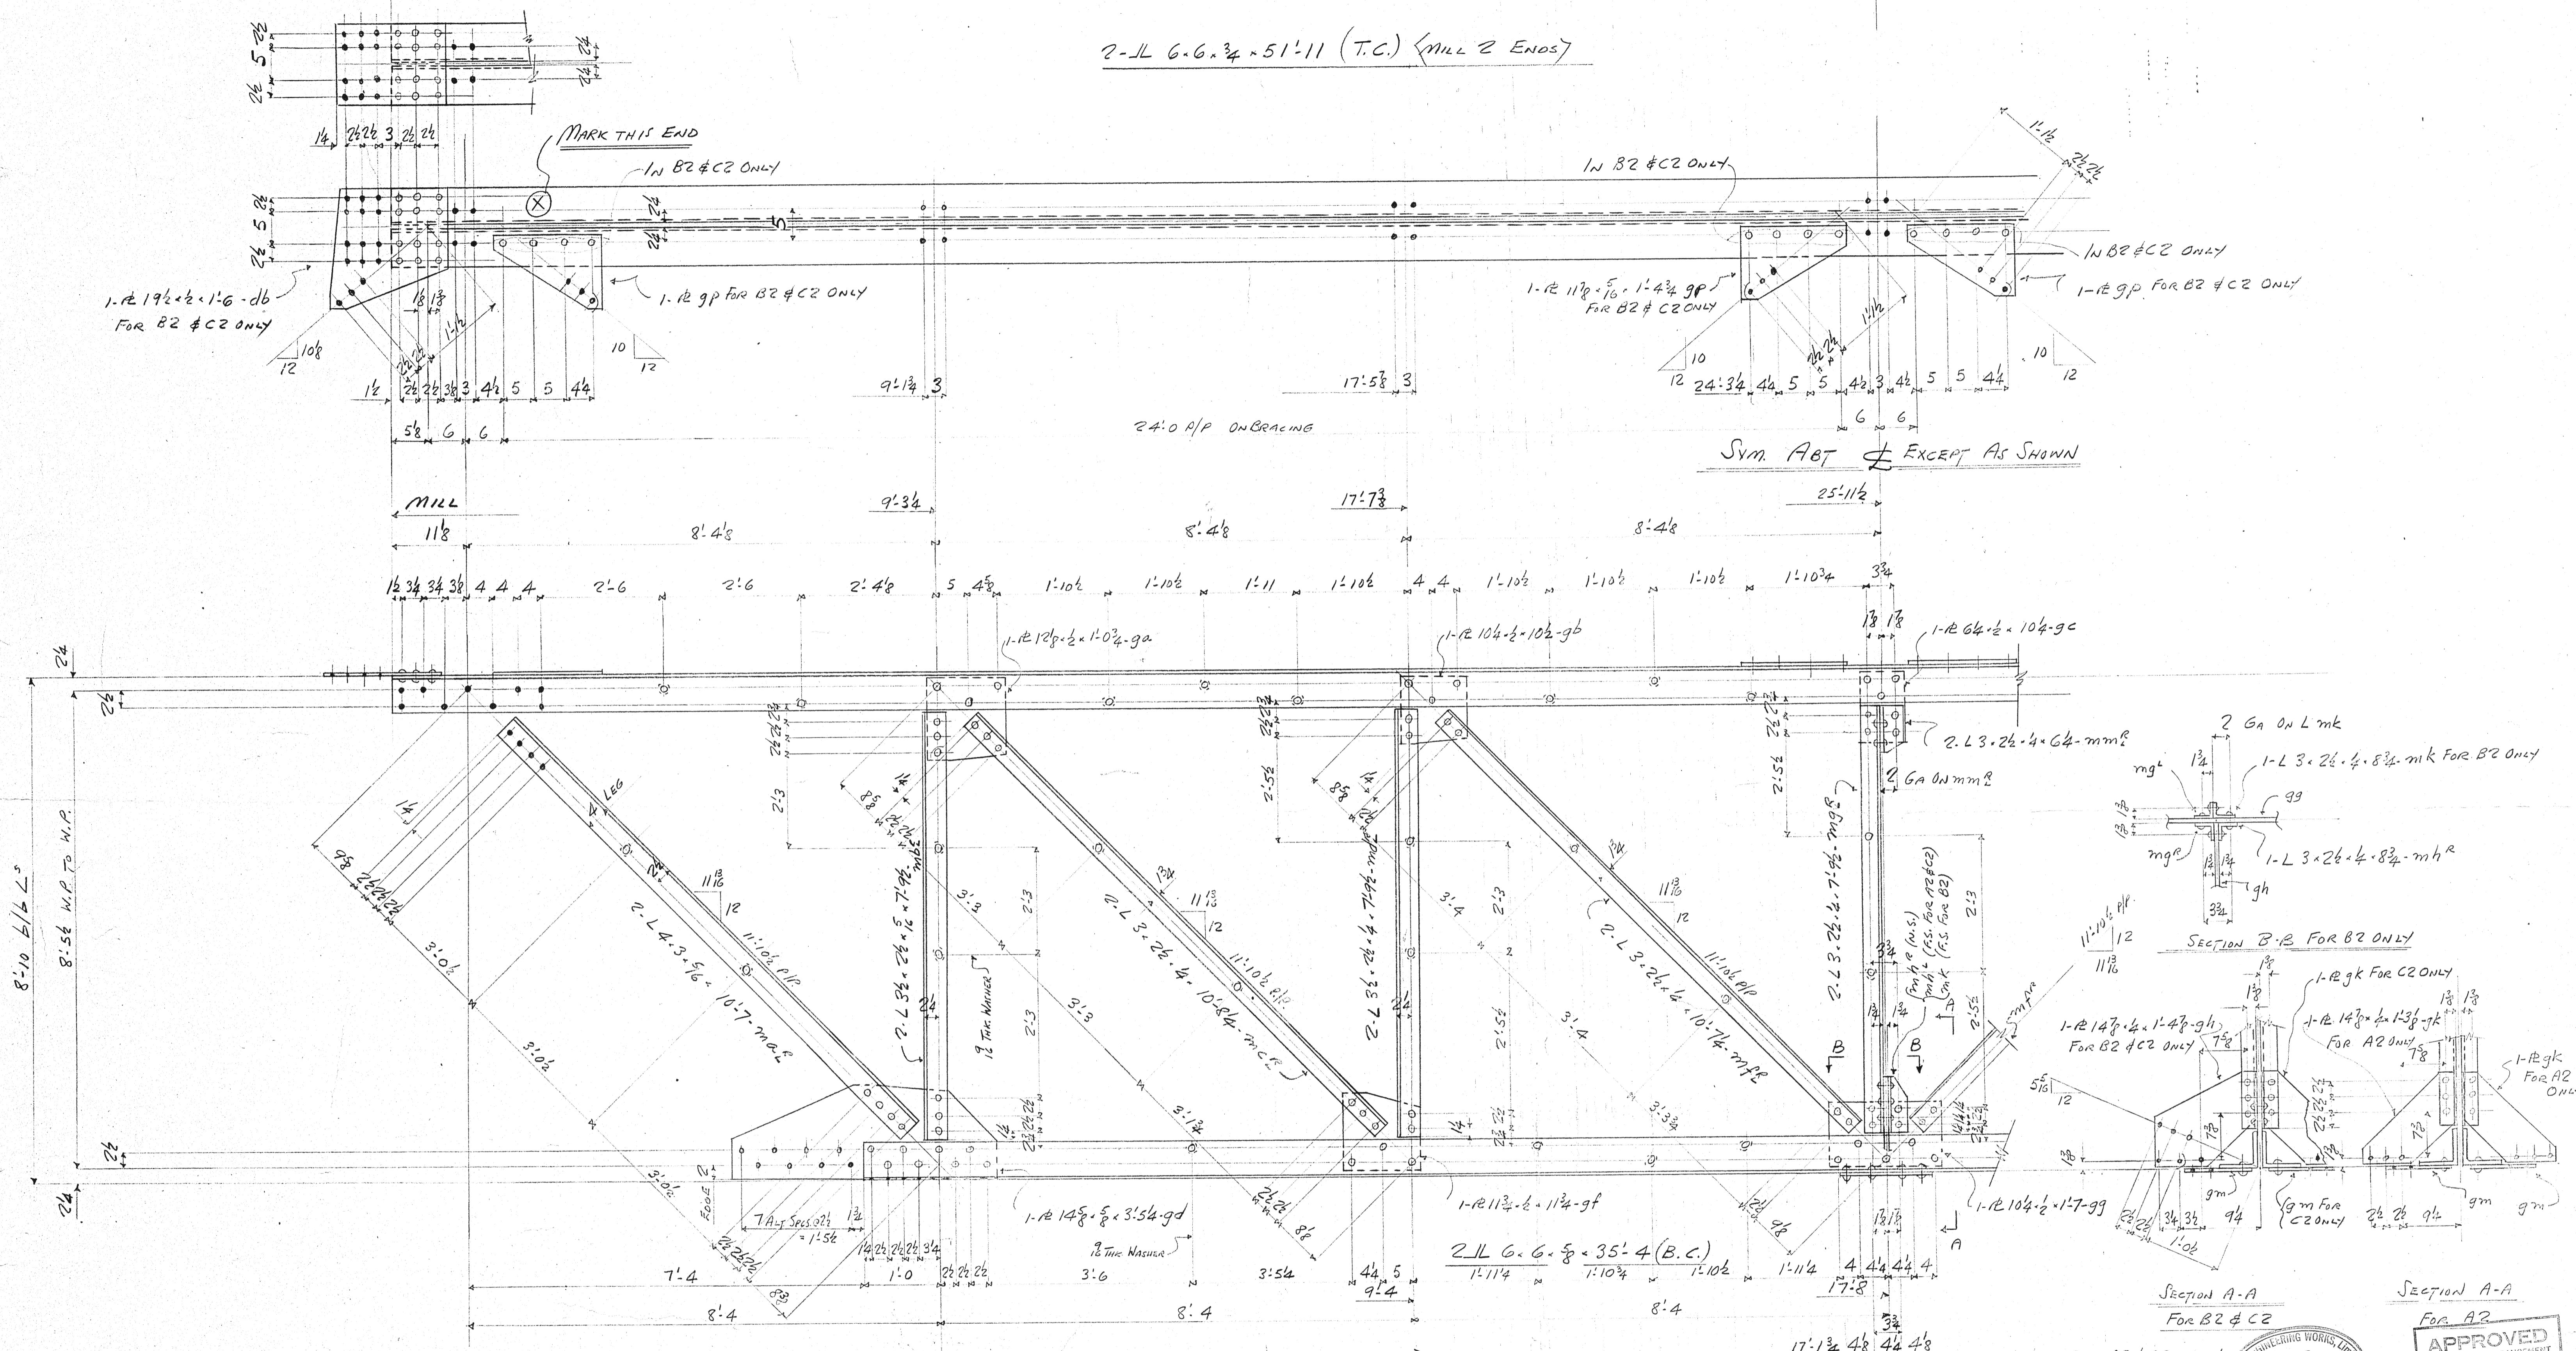

8'-10 1/2 N.P. TO N.P.
8'-6 N.P. TO N.P.

SYM. ABT EXCEPT AS SHOWN

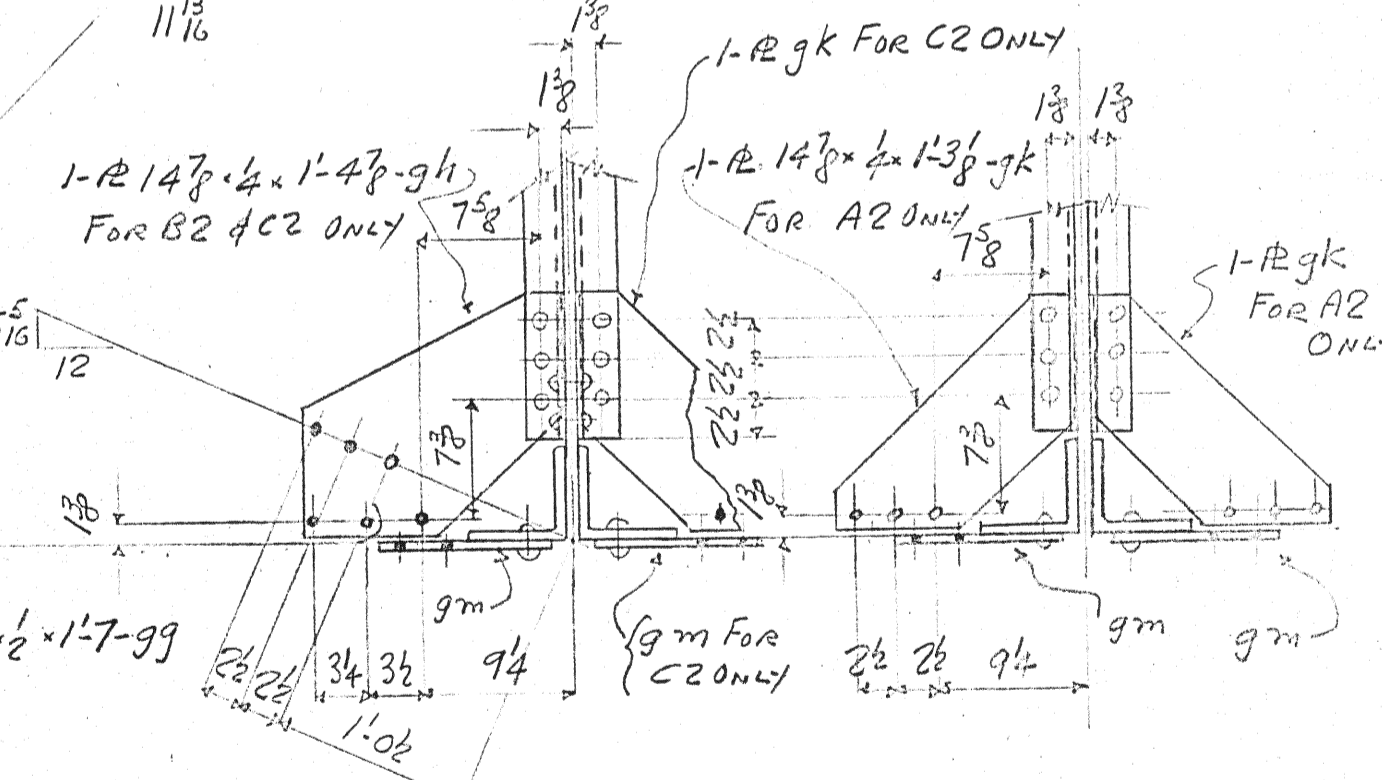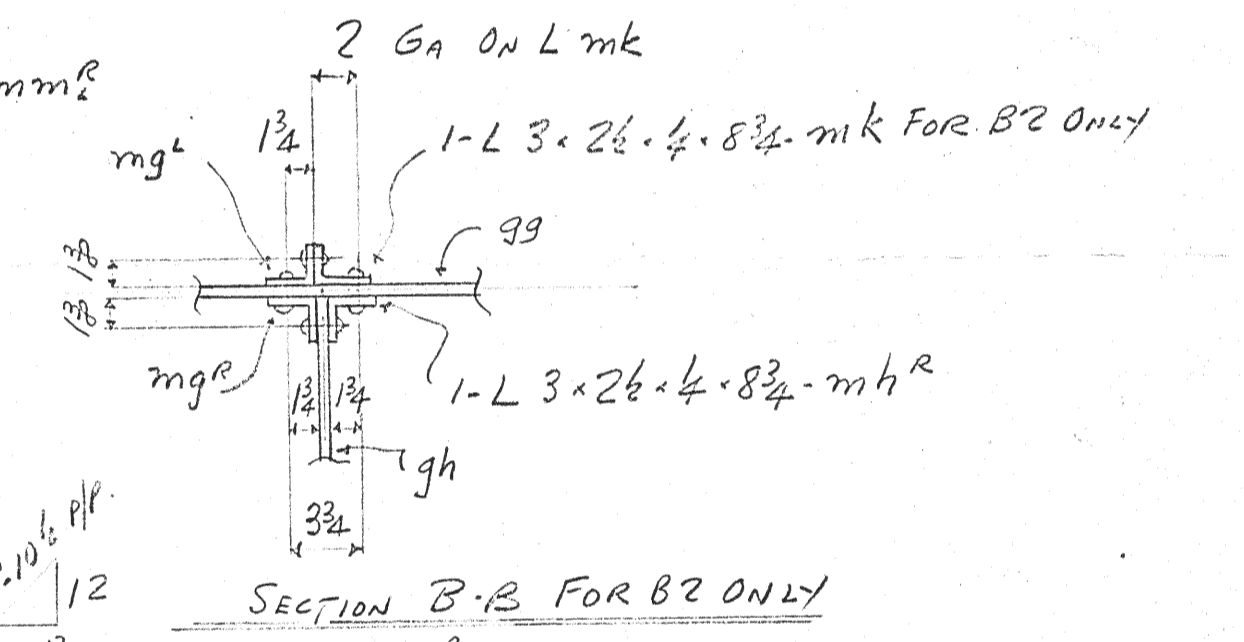


APPROVED FOR GENERAL ARRANGEMENT
G. D. THOMPSON ARCHITECT
K. G.
MAR 28 1956

ROBB ENGINEERING WORKS LIMITED
ISSUED
MAR 20 1956
AMHERST, N.S.


ALL WASHERS 1/2 THK. UNLESS NOTED
DISTRIBUTION DRAWING
THIS DRAWING APPROVED IN CONFORMITY WITH CLAUSE ON SHOP DRAWINGS IN GENERAL CONDITIONS.

2-REQD. TRUSSES - A2 } AS SHOWN
2-REQD. TRUSSES - B2 } # NOTED
2-REQD. TRUSSES - C2 }

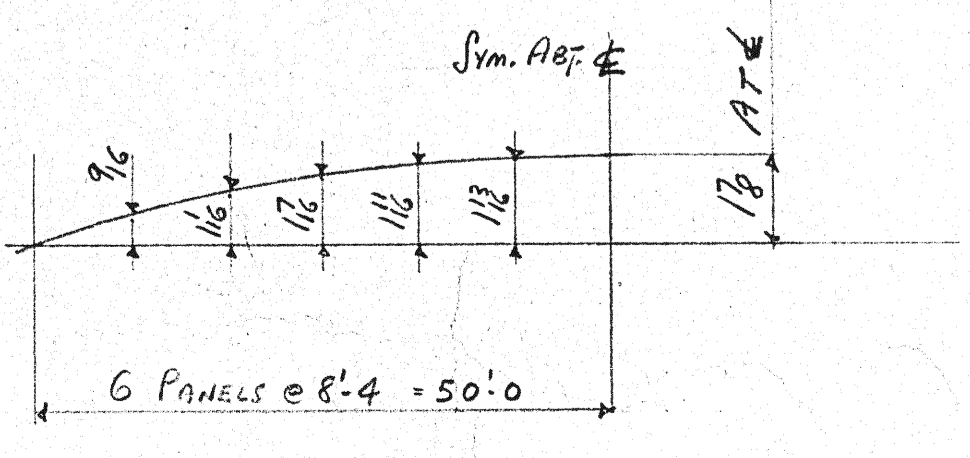


CAMBER DIAGRAM


NO.	REVISIONS	MADE BY	DATE	RIVETS	DESCRIPTION	DRAWN	FILE
				3/4"	RECREATION BUILDING H.M.C.S. SHEARWATER DARTMOUTH	J.E.D.	
				HOLES 1 3/16"	DETAIL GYM ROOF TRUSSES	M.E.	CONT. A628
				PAINT	PROPRIETOR: DEPT. OF NATIONAL DEFENCE PURCHASER: FOUNDATIONAL MARITIME LTD.	APPROVED	DRWG. NO. 2
						SCALE = 1 FOOT	

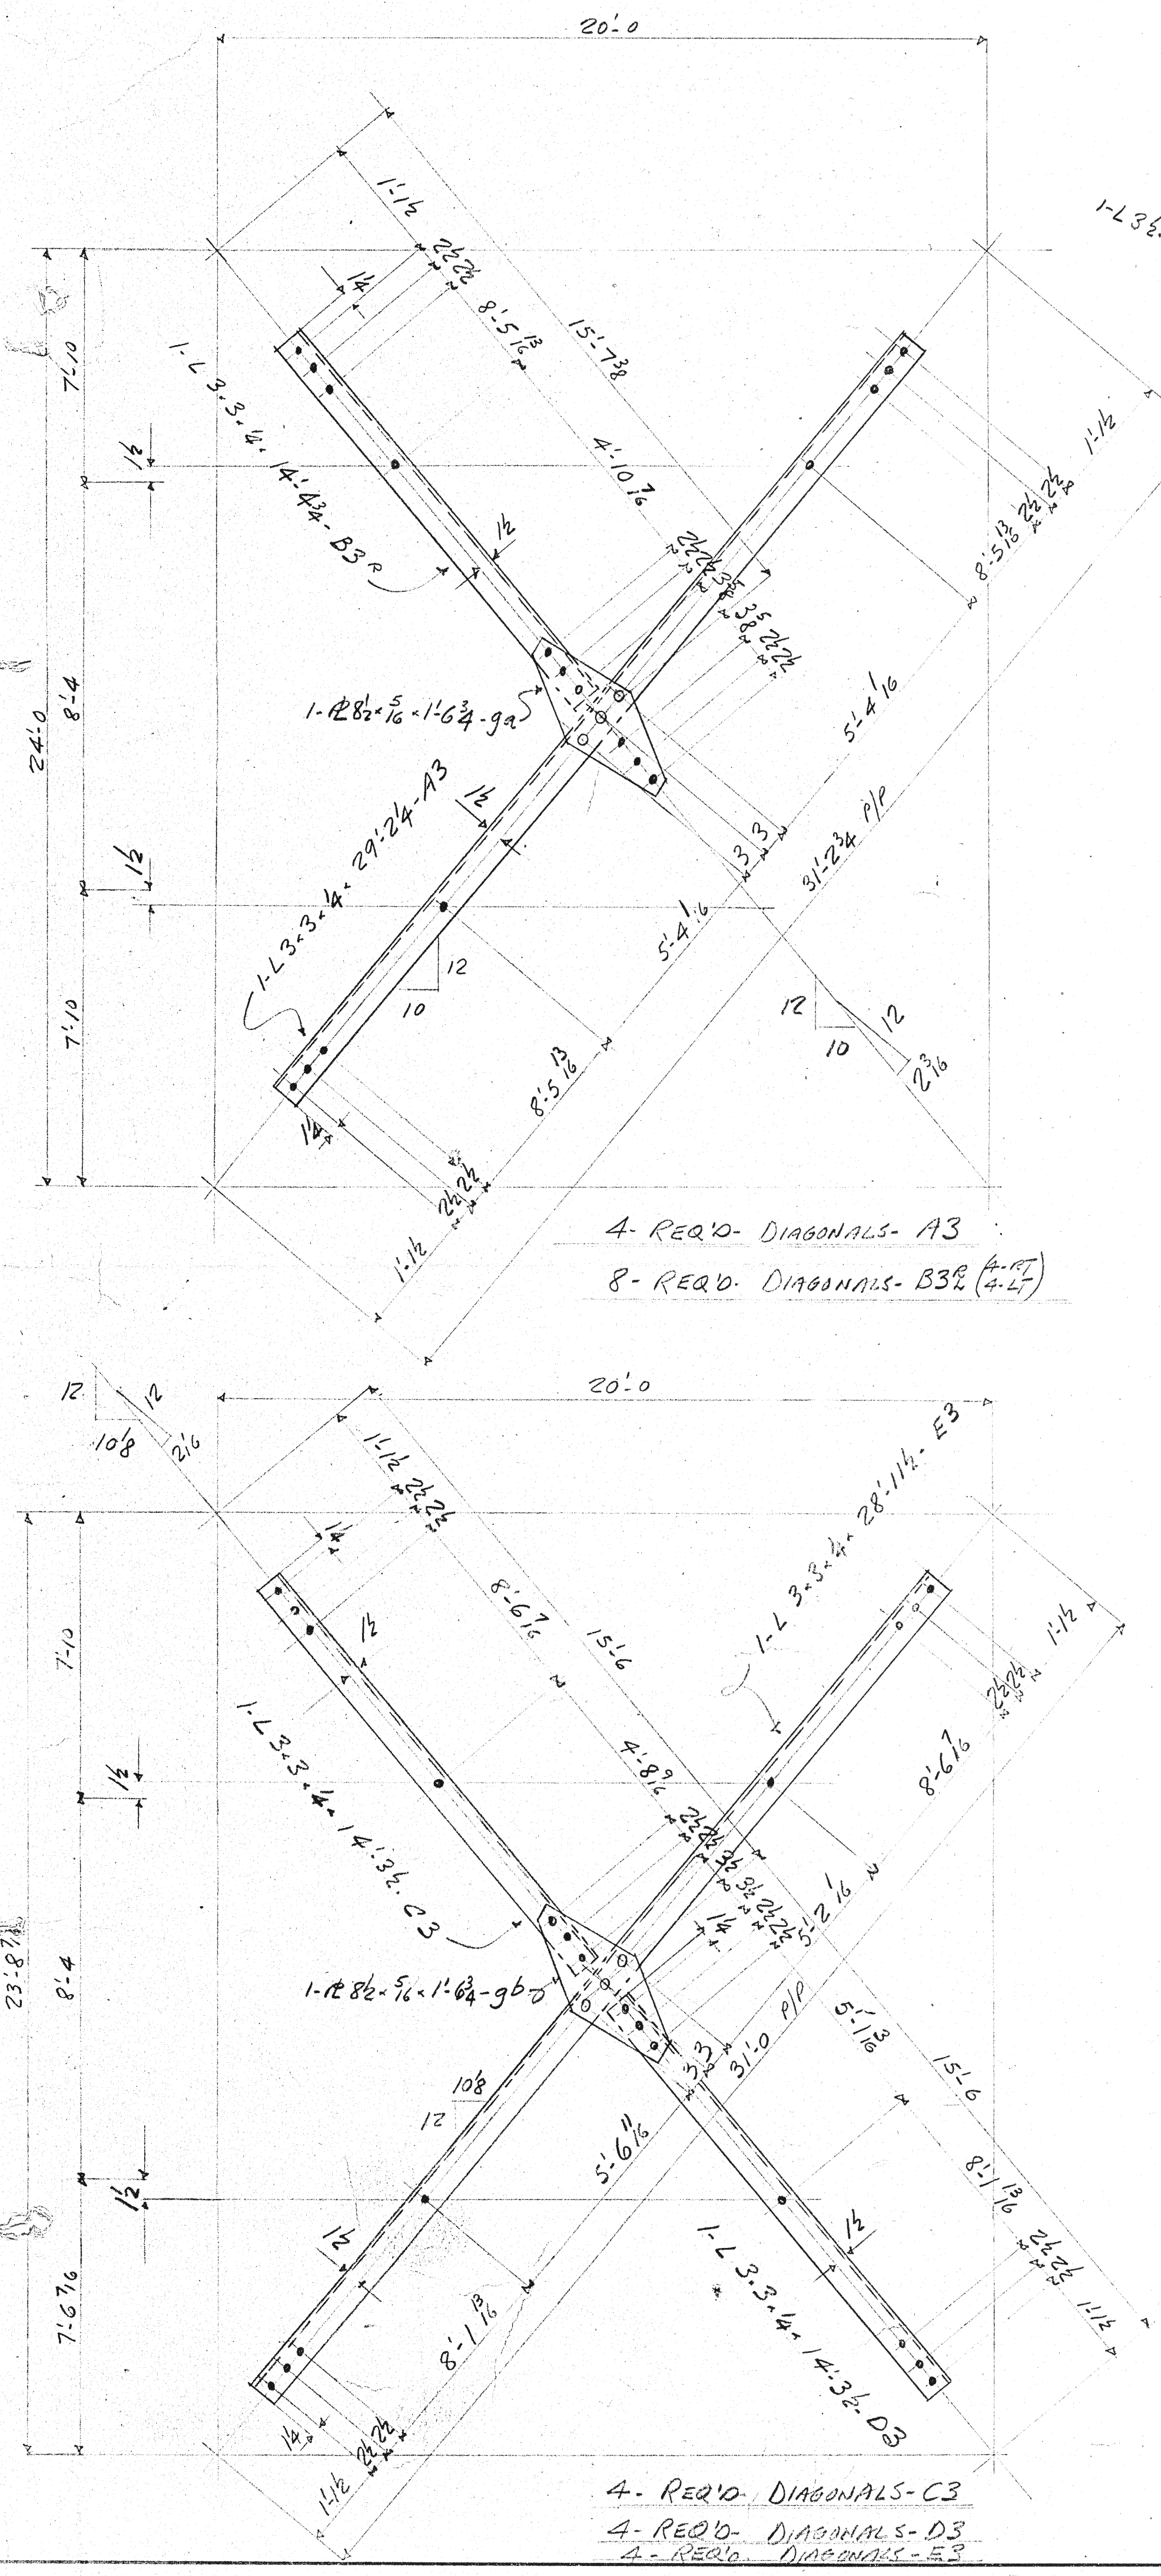


4- REQ'D. DIAGONALS-C3
 4- REQ'D. DIAGONALS-D3
 4- REQ'D. DIAGONALS-E3

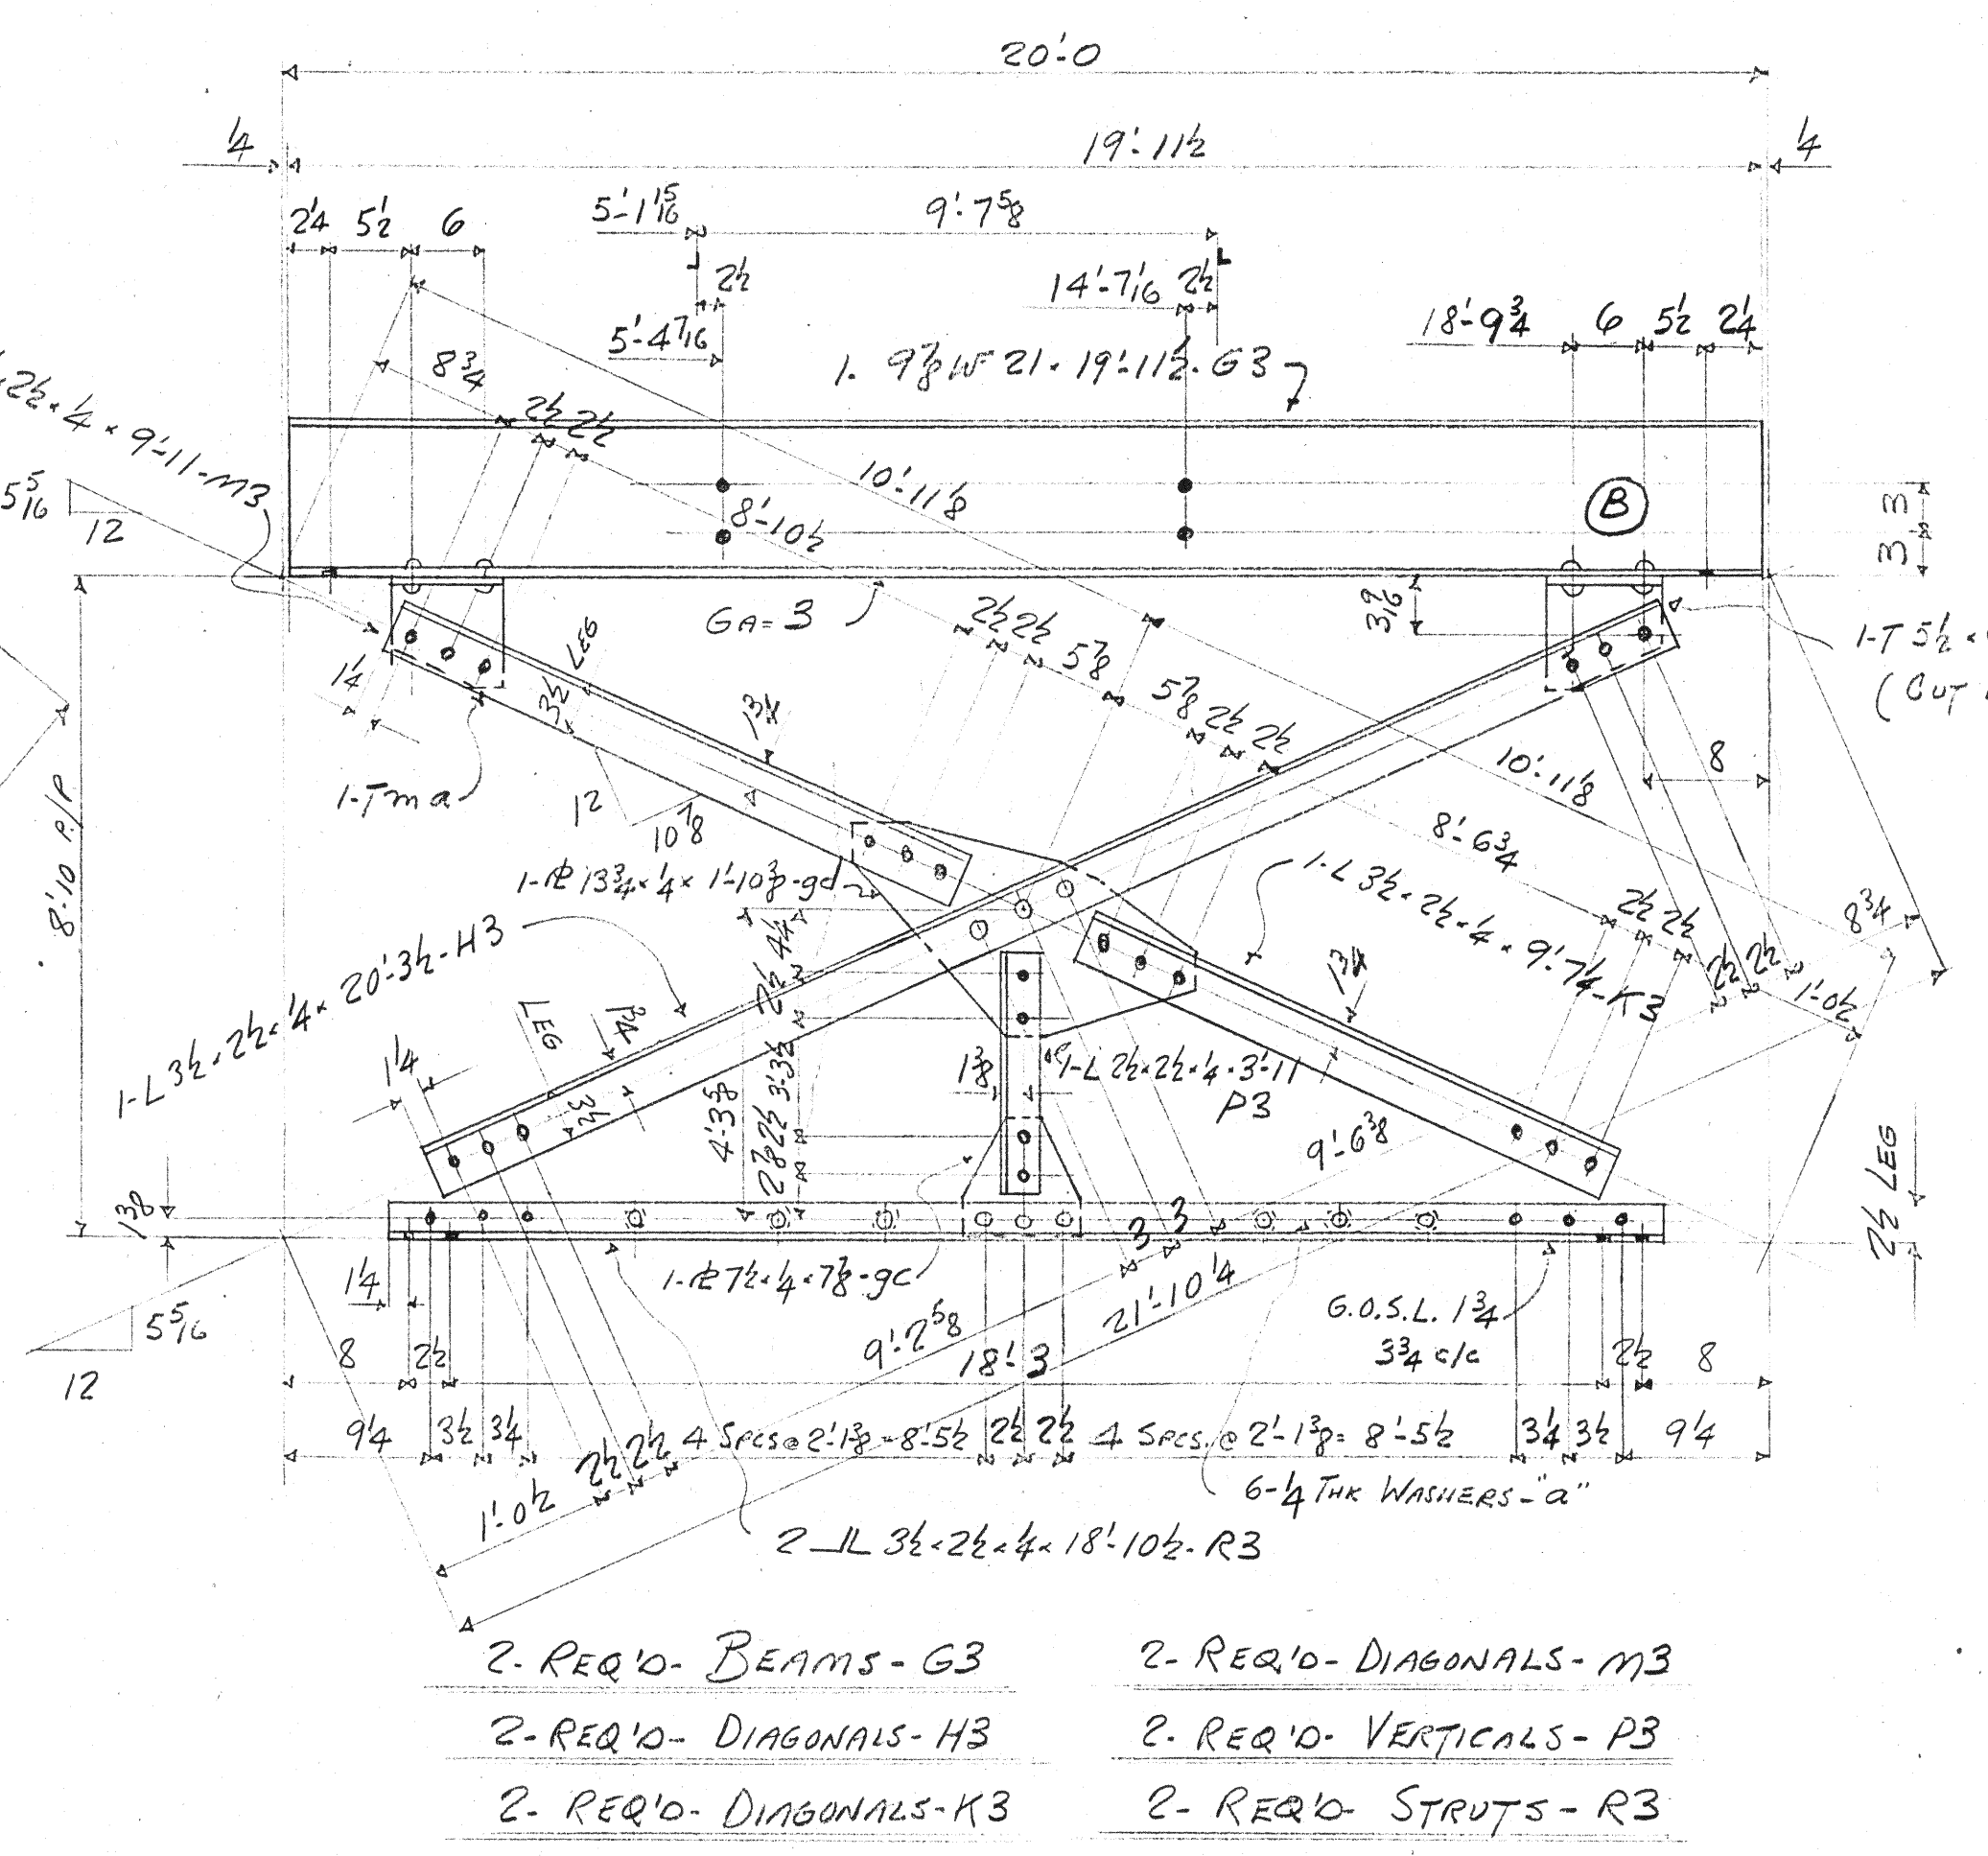


2- REQ'D. BEAMS-G3
 2- REQ'D. DIAGONALS-H3
 2- REQ'D. DIAGONALS-K3
 2- REQ'D. VERTICALS-P3
 2- REQ'D. STRUTS-R3

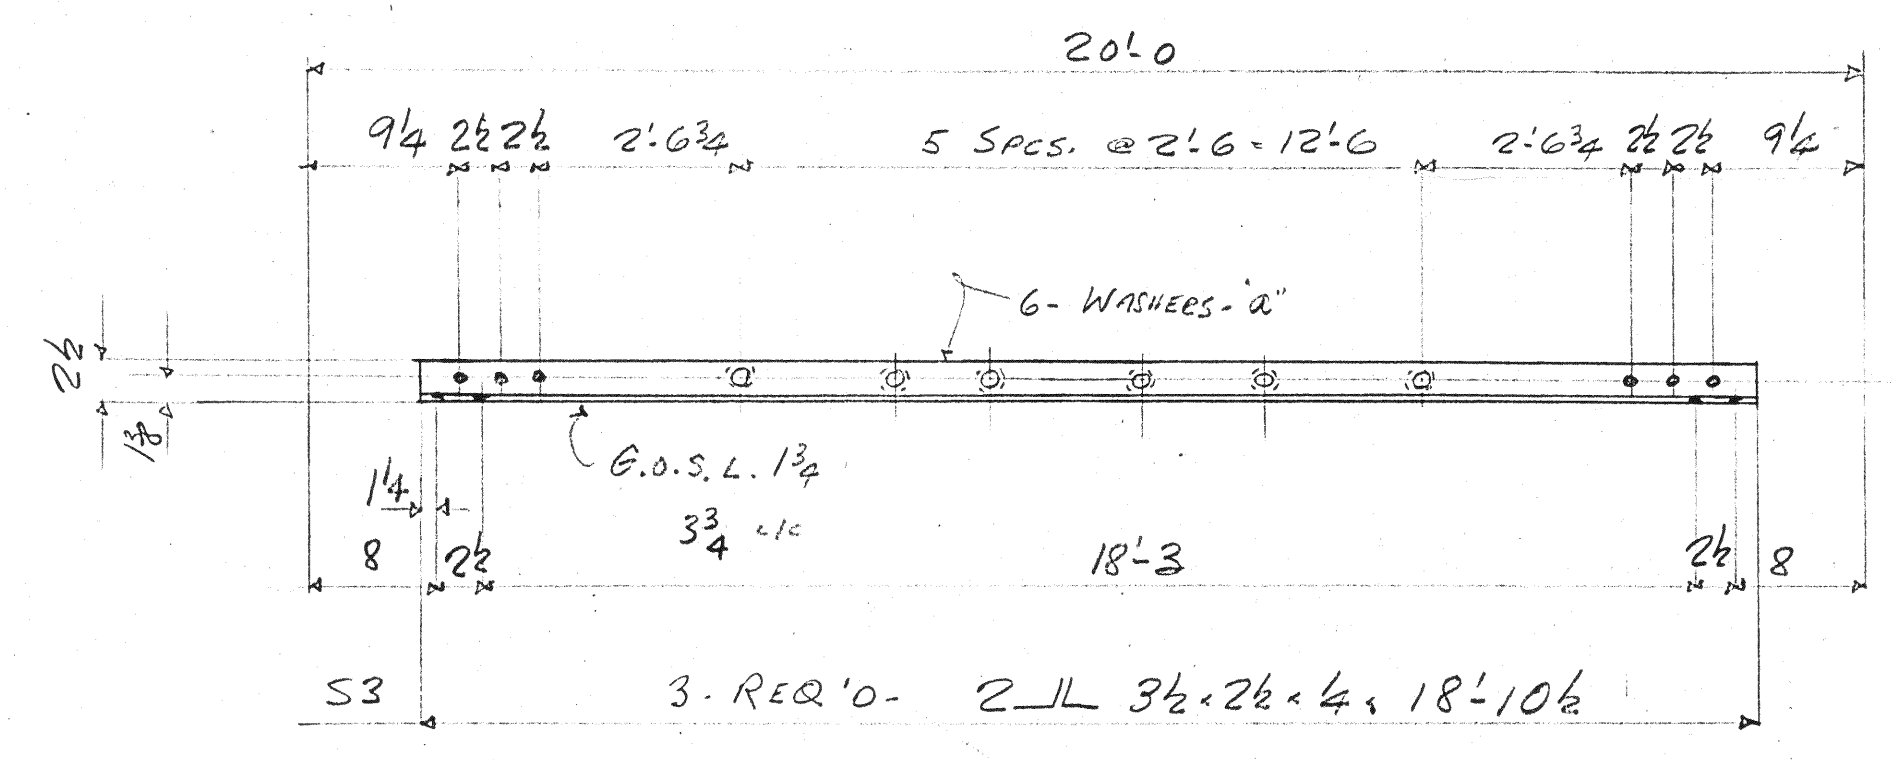


3- REQ'D. 2-L 3 1/2 x 2 1/2 x 4, 18'-10 1/2"
 6- REQ'D. 9 7/8 WF 21 x 21'-10 7/8"
 2- REQ'D. 9 7/8 WF 21 x 21'-10 7/8"
 3- REQ'D. 9 7/8 WF 21 x 21'-10 7/8"

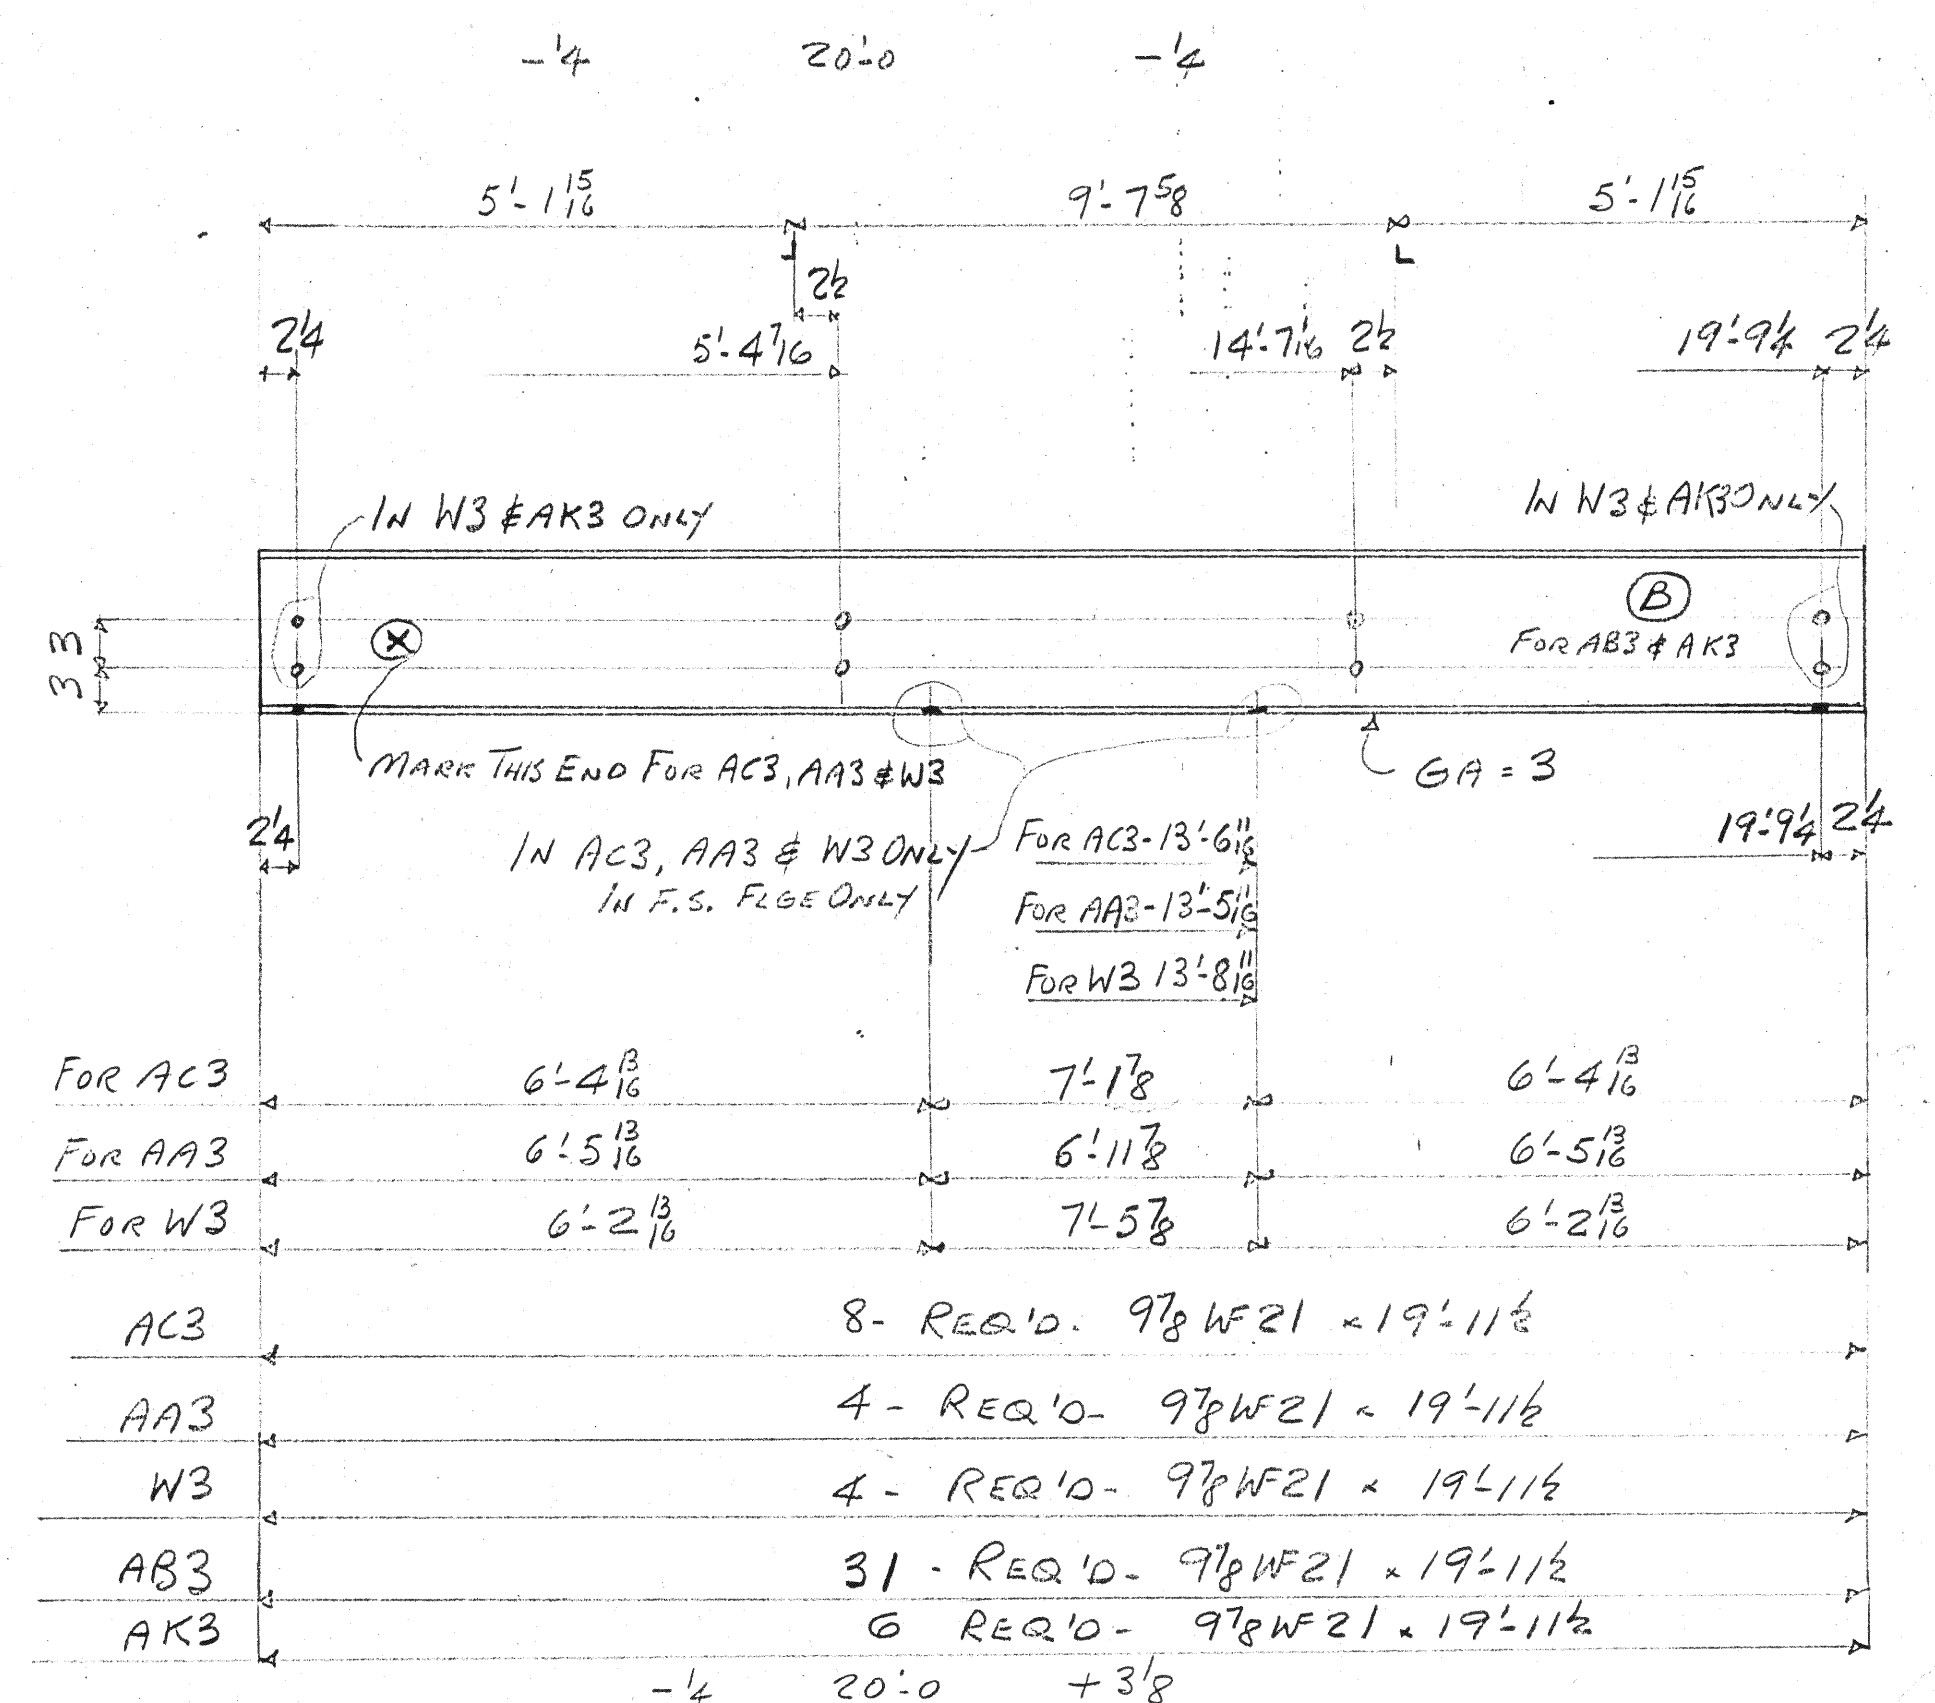


FOR AC3	6'-4 1/8"	7'-1 7/8"	6'-4 1/8"
FOR AA3	6'-5 1/8"	6'-11 7/8"	6'-5 1/8"
FOR W3	6'-2 1/8"	7'-5 7/8"	6'-2 1/8"
AC3	8- REQ'D. 9 7/8 WF 21 x 19'-11 1/2"		
AA3	4- REQ'D. 9 7/8 WF 21 x 19'-11 1/2"		
W3	4- REQ'D. 9 7/8 WF 21 x 19'-11 1/2"		
AB3	31- REQ'D. 9 7/8 WF 21 x 19'-11 1/2"		
AK3	6- REQ'D. 9 7/8 WF 21 x 19'-11 1/2"		

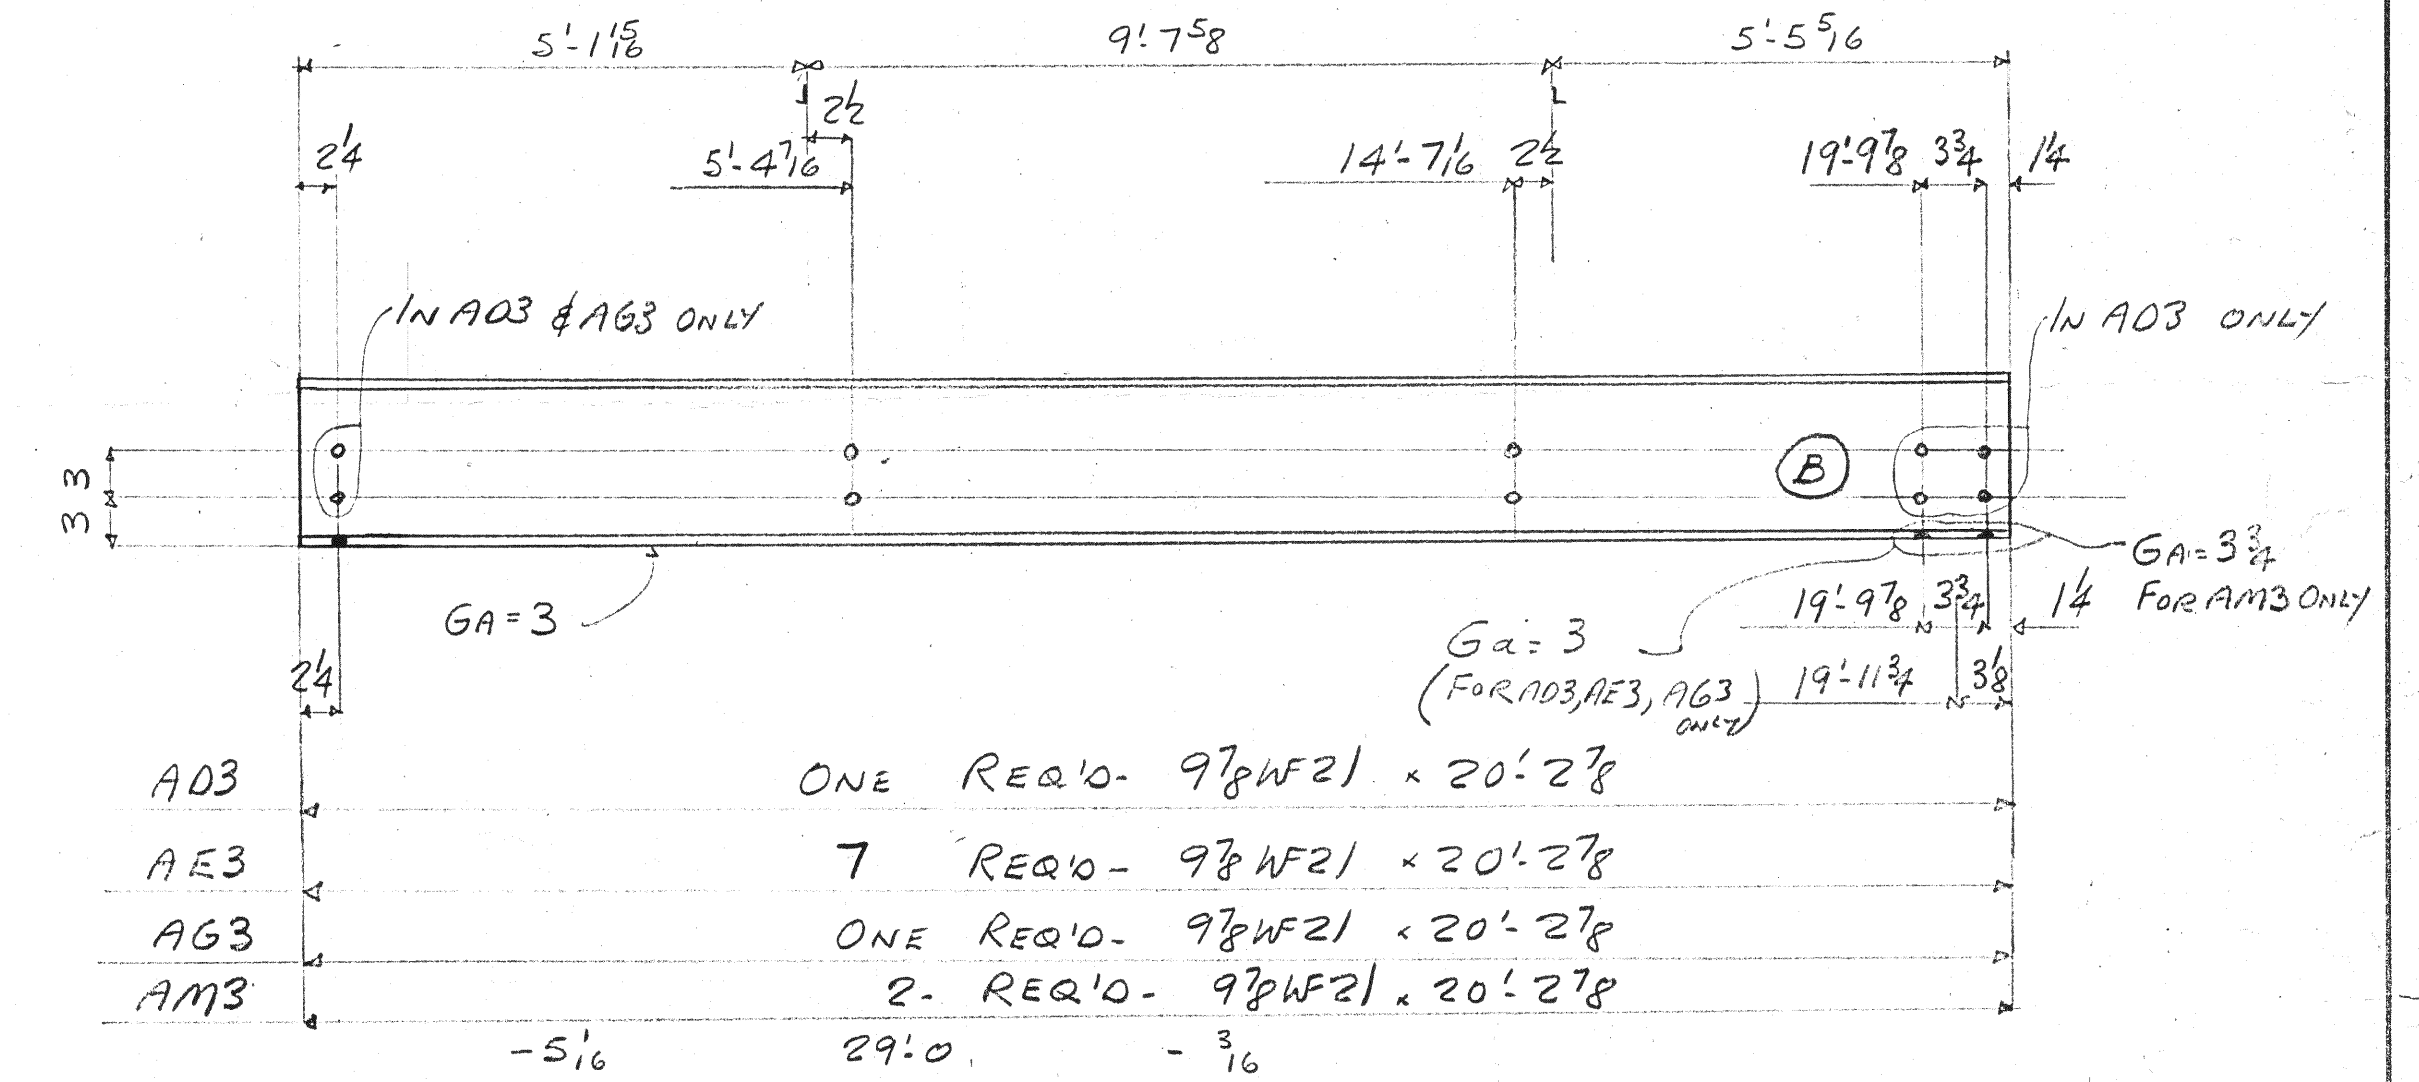

A03	ONE REQ'D. 9 7/8 WF 21 x 20'-2 7/8"
A03	7 REQ'D. 9 7/8 WF 21 x 20'-2 7/8"
AM3	2- REQ'D. 9 7/8 WF 21 x 20'-2 7/8"

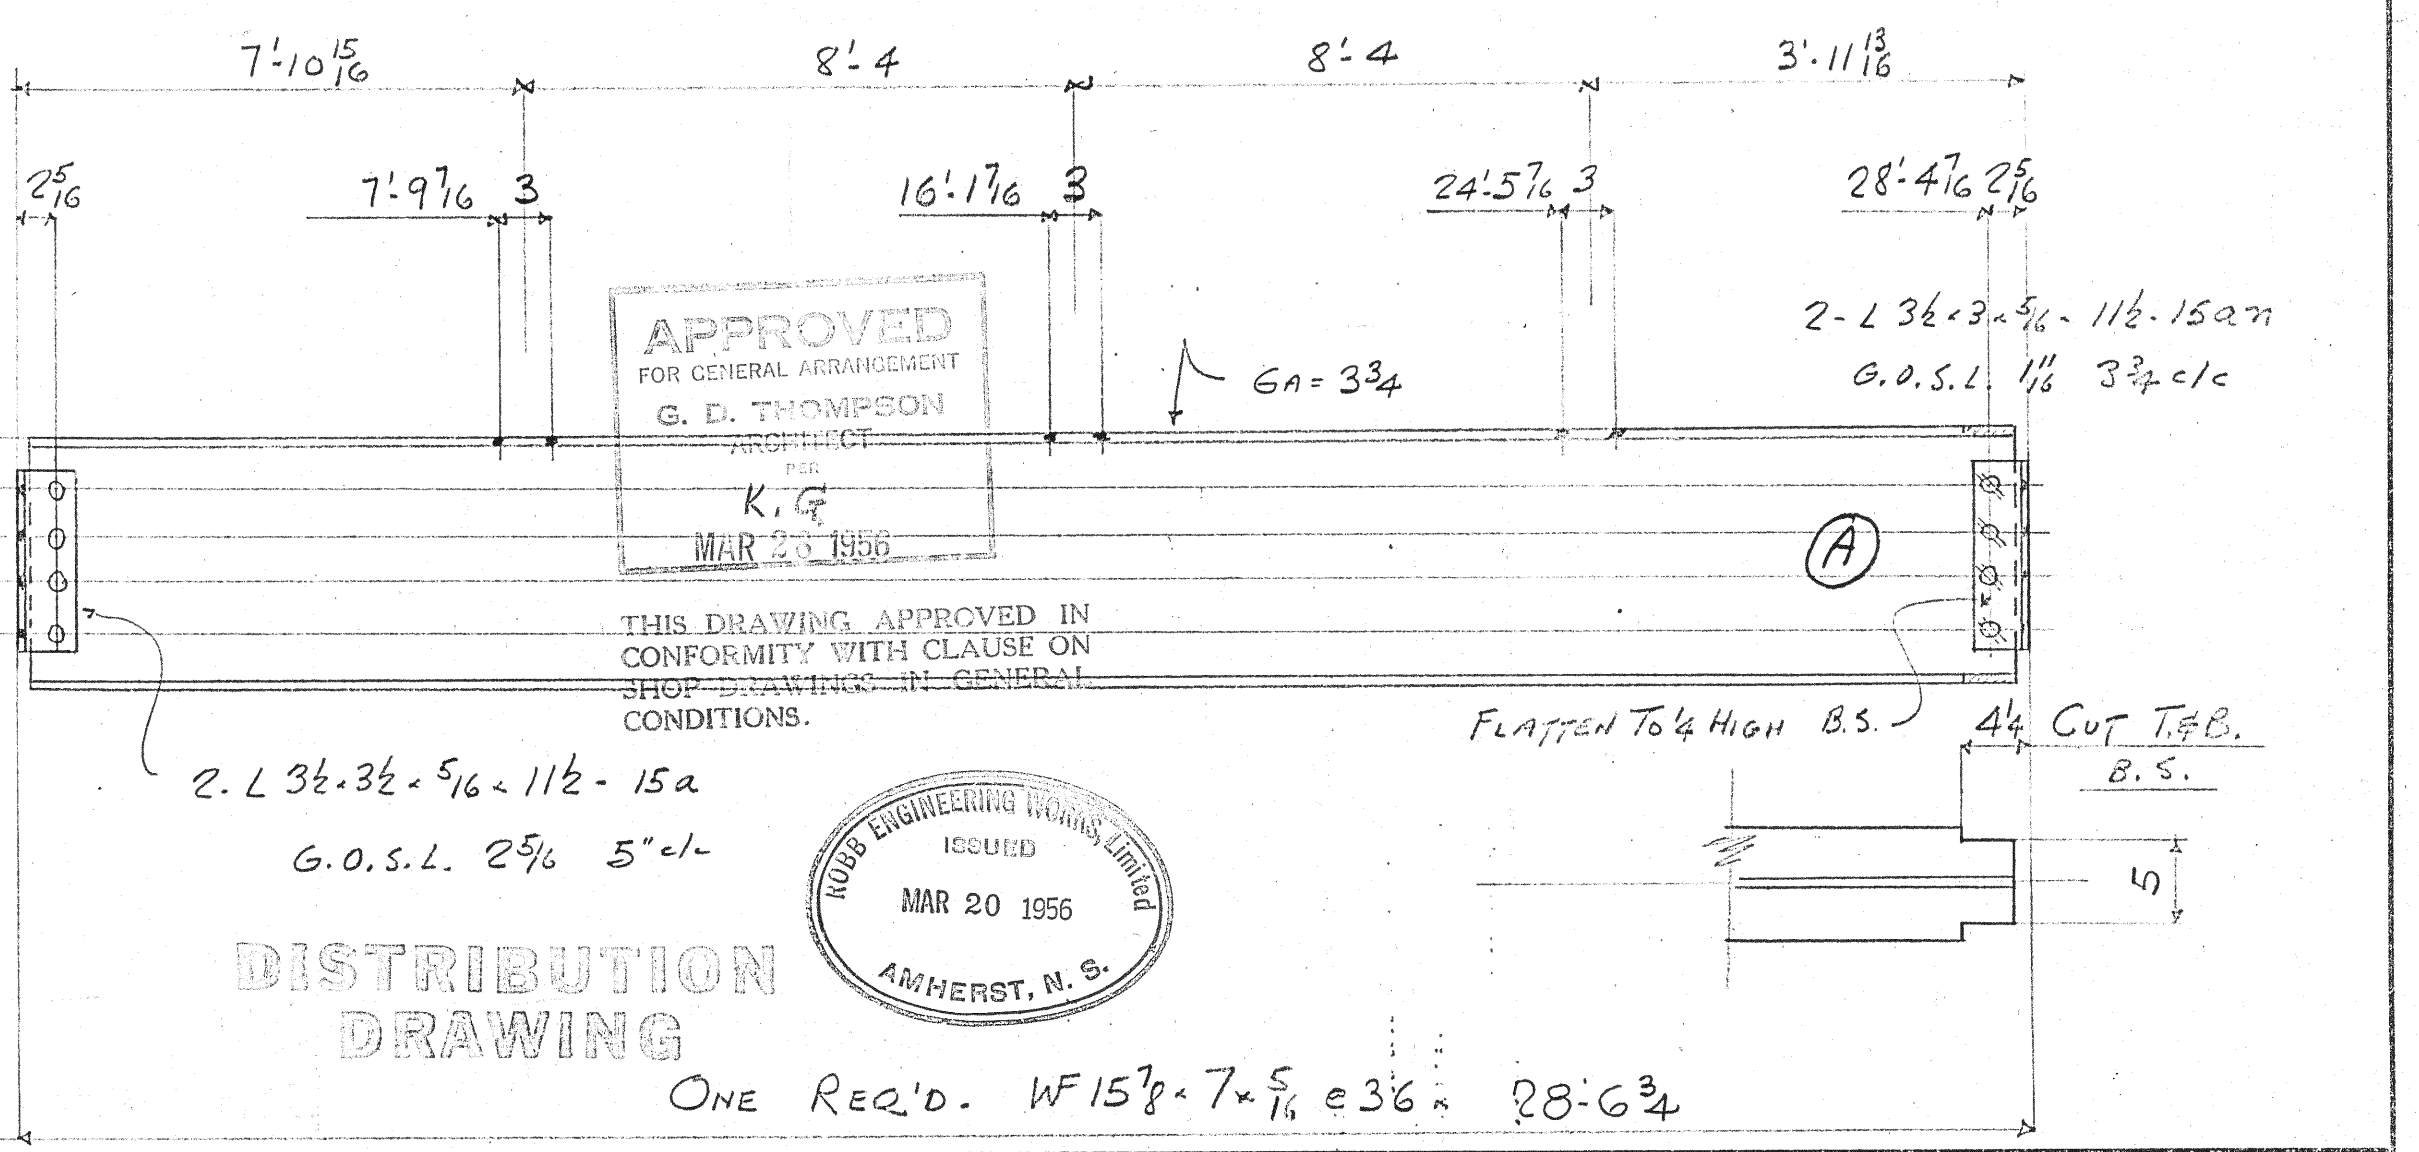


DISTRIBUTION DRAWING

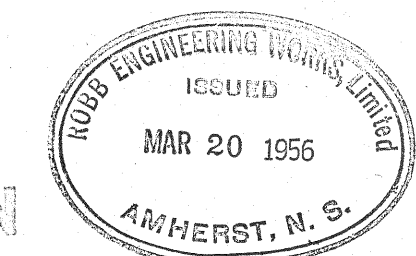

NO.	REVISIONS	MADE BY	DATE	RIVETS	DESCRIPTION	DRAWN	FILE
				34 φ	RECREATION BUILDING H.M.C.S. SHEARWATER DARTMOUTH	J.E.D.	
				HOLES 13 φ	DETAIL GYMNASIUM ROOF BRACING & PURLINS	CHECKED M.E.	CONT. A628
				PAINT	PROPRIETOR DEPT. OF NATIONAL DEFENSE PURCHASER FOUNDATION MARKING LTD.	APPROVED	DRWG. NO. 3

2 - JL 6.6 - 3/4 - 51'-11" (T.C.) (MILL 2 ENDS)

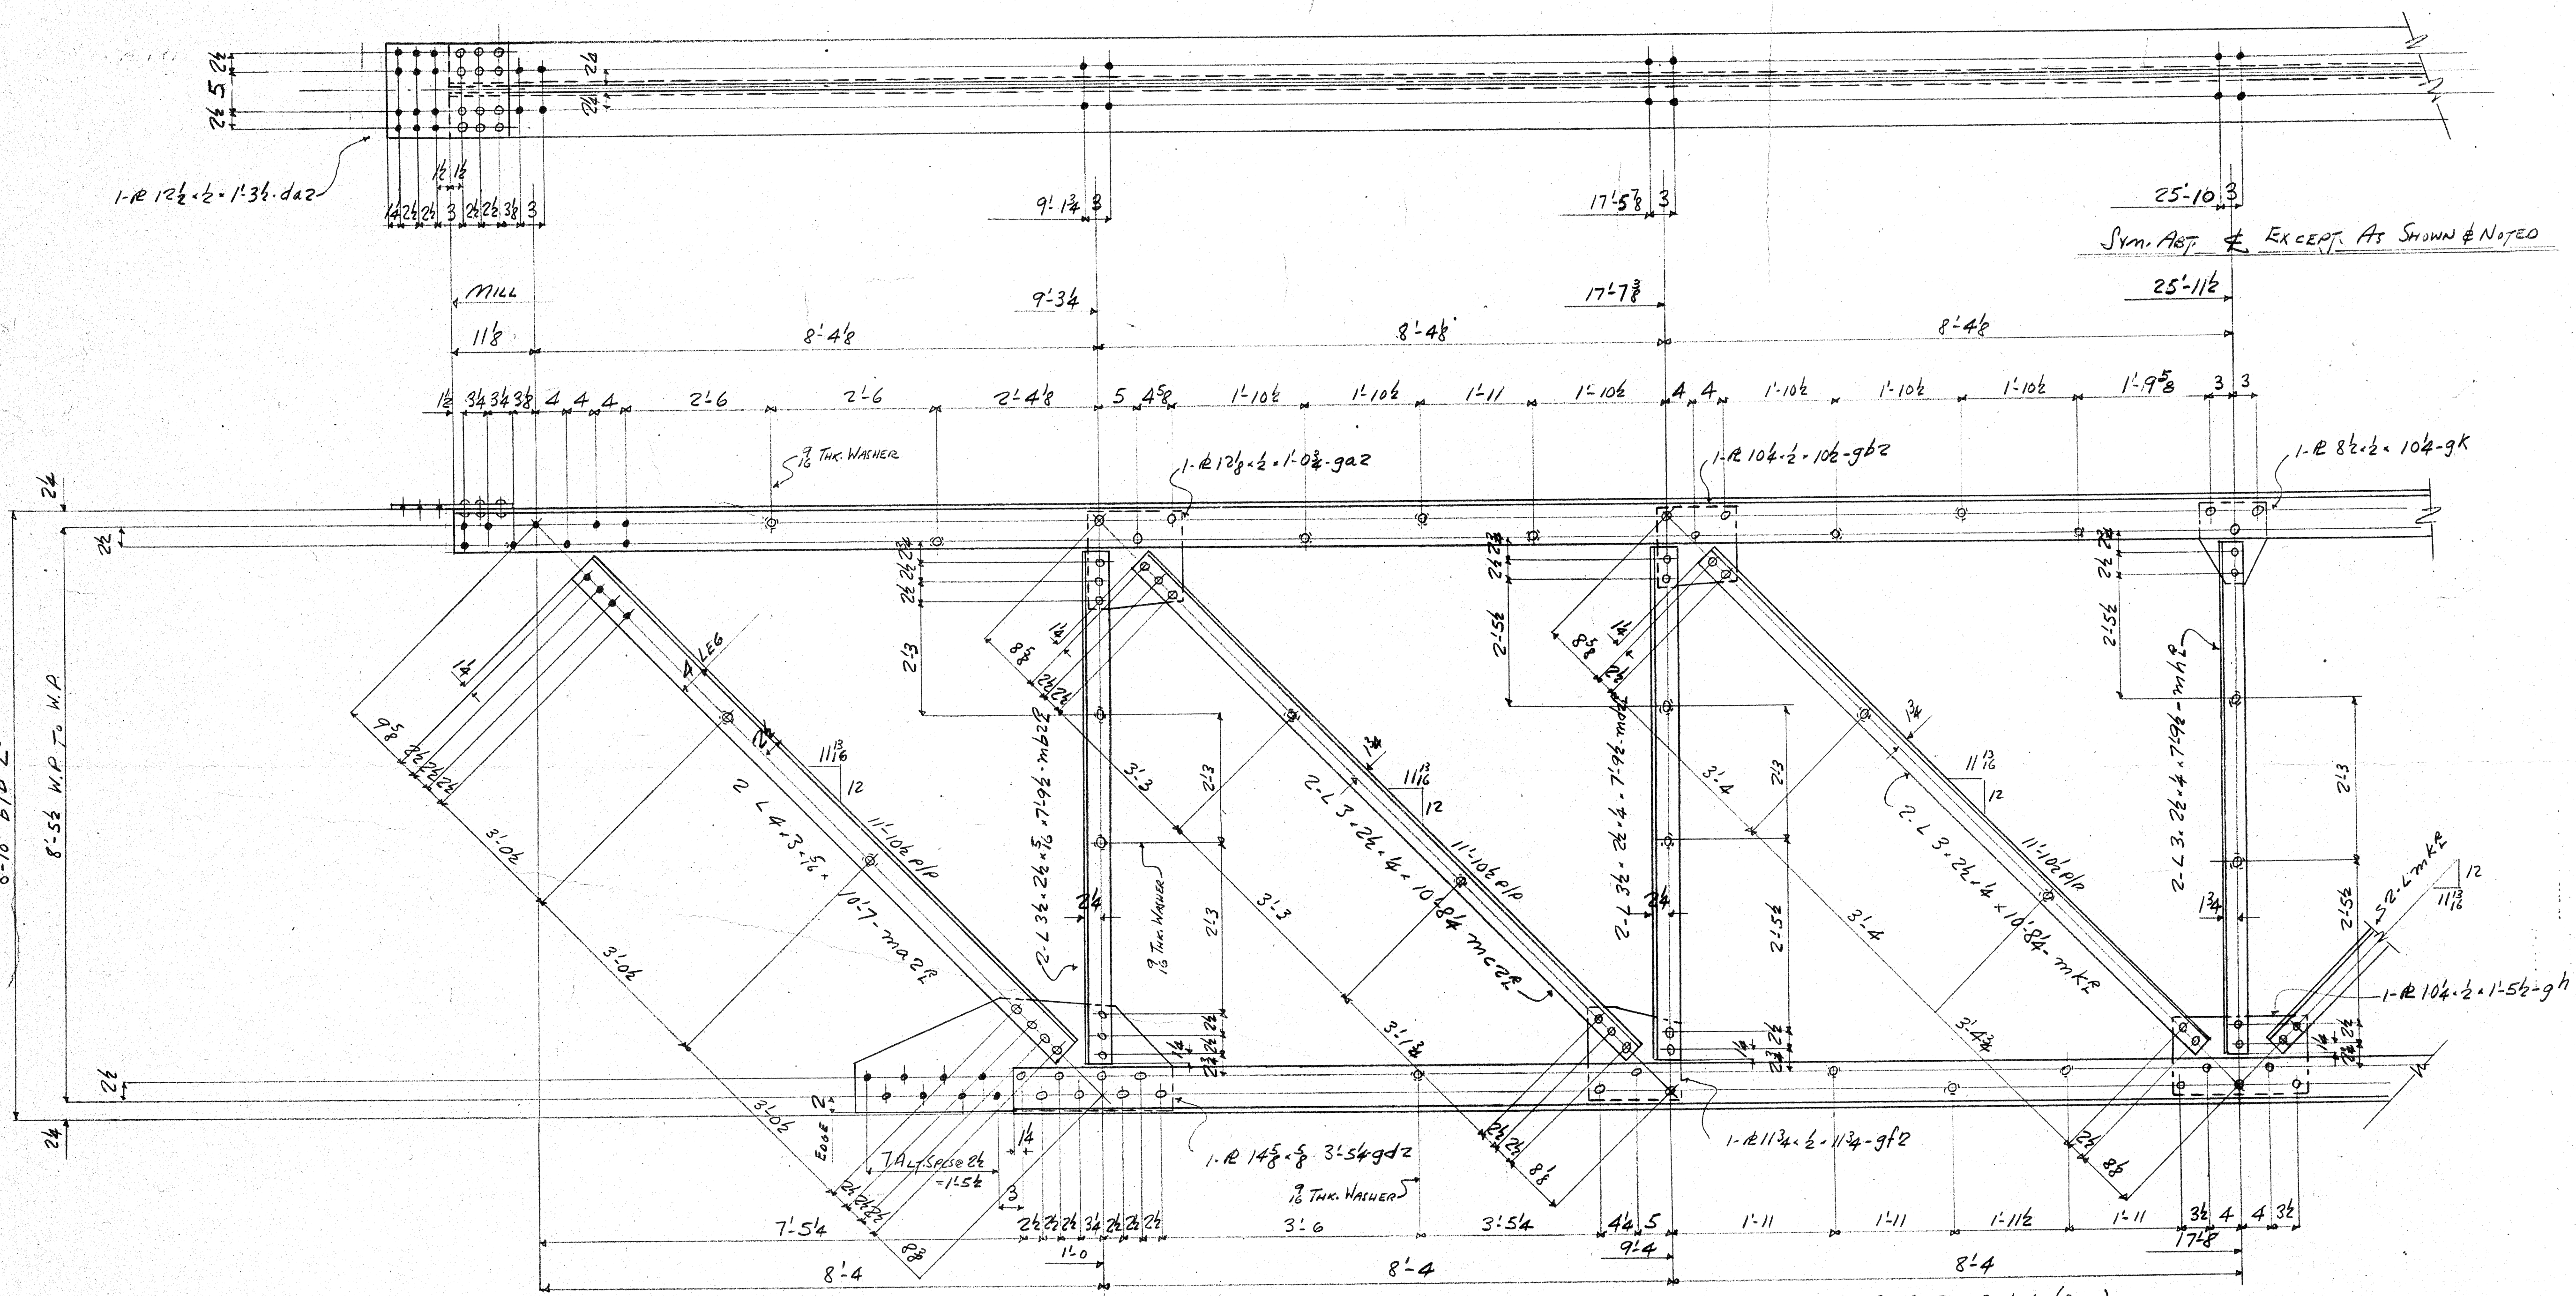


8'-10 1/2 b/b L's
8'-5 1/2 W.P. TO W.P.

APPROVED
FOR GENERAL ARRANGEMENT
G. D. THOMPSON
ARCHITECT
PER
K.G.
MAR 28 1956

THIS DRAWING APPROVED IN
CONFORMITY WITH CLAUSE ON
SHOP DRAWINGS IN GENERAL
CONDITIONS.

















**DISTRIBUTION
DRAWING**

ALL WASHERS 1/2 THK. UNLESS NOTED
SEE DWS No 2 FOR CAMBER DIMS

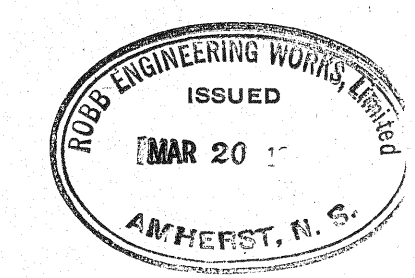

ROBB ENGINEERING WORKS LIMITED AMHERST H.S.

NO.	REVISIONS	MADE BY	DATE	RIVETS	DESCRIPTION	DRAWN	FILE
				3/4 φ	RECREATION BUILDING H.M.C.S. SHEARWATER DARTMOUTH	J. E. D.	
				HOLES 1/6 φ	DETAIL GYM. ROOF TRUSS	CHECKED M. E.	CONT. 4628
				PAINT	PROPRIETOR DEPT. OF NATIONAL DEFENCE	APPROVED	DRWG. No. 5
					PURCHASER FOUNDATION MARITIME LTD.	SCALE = 1 FOOT	

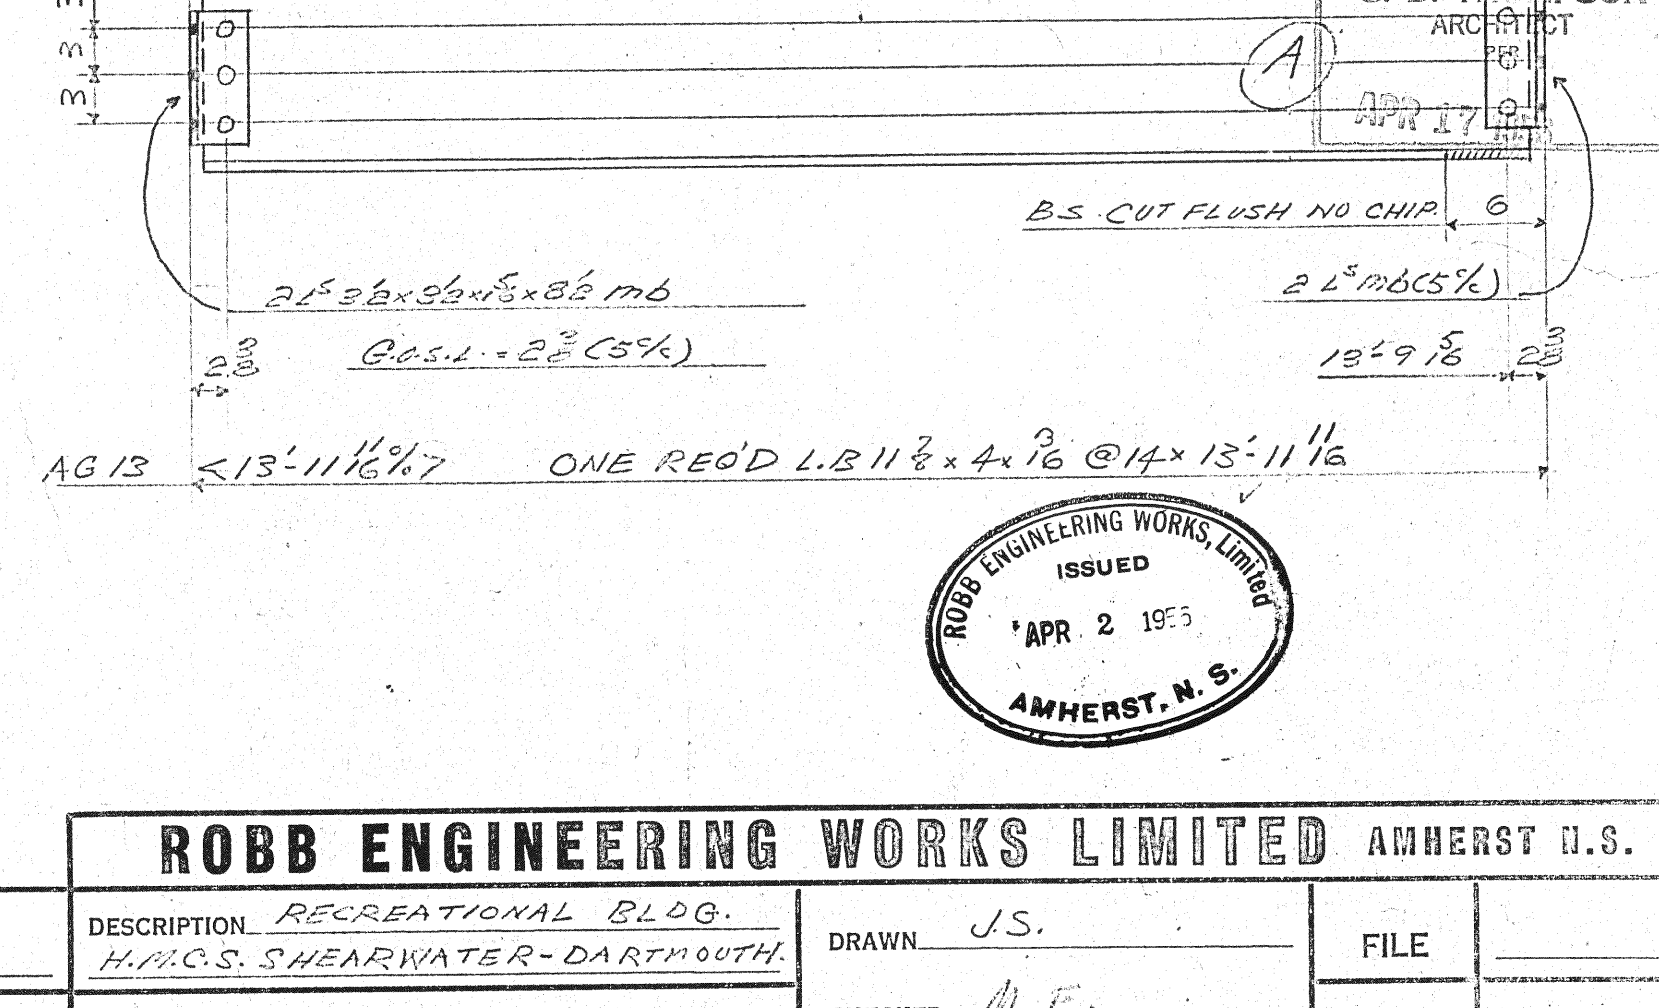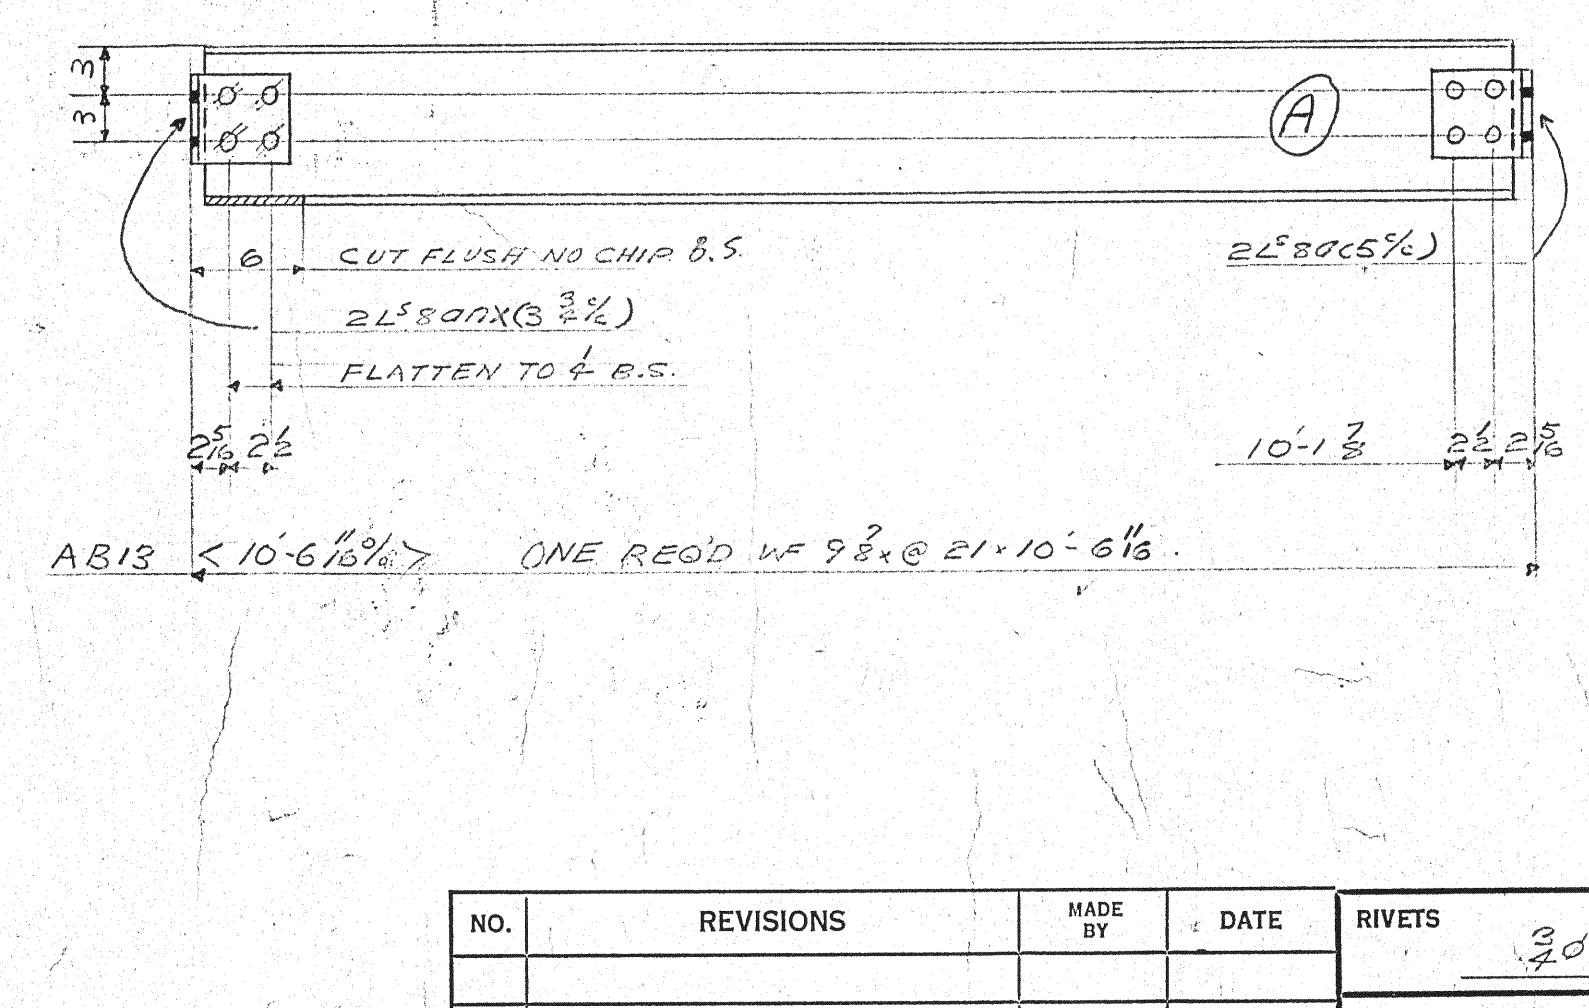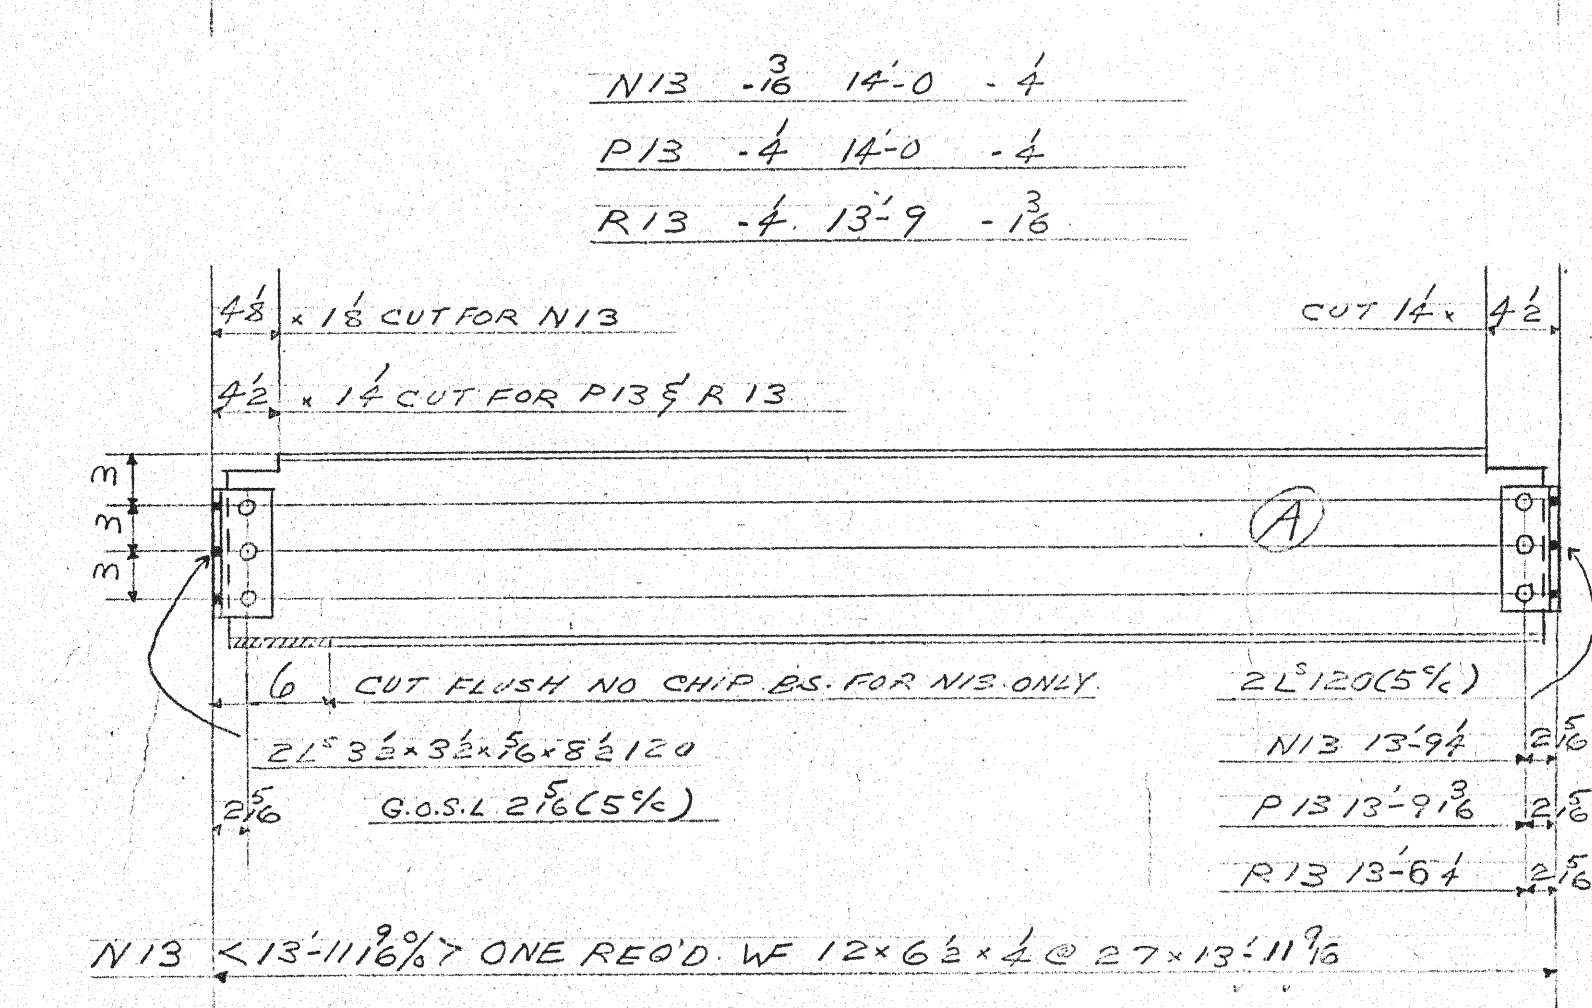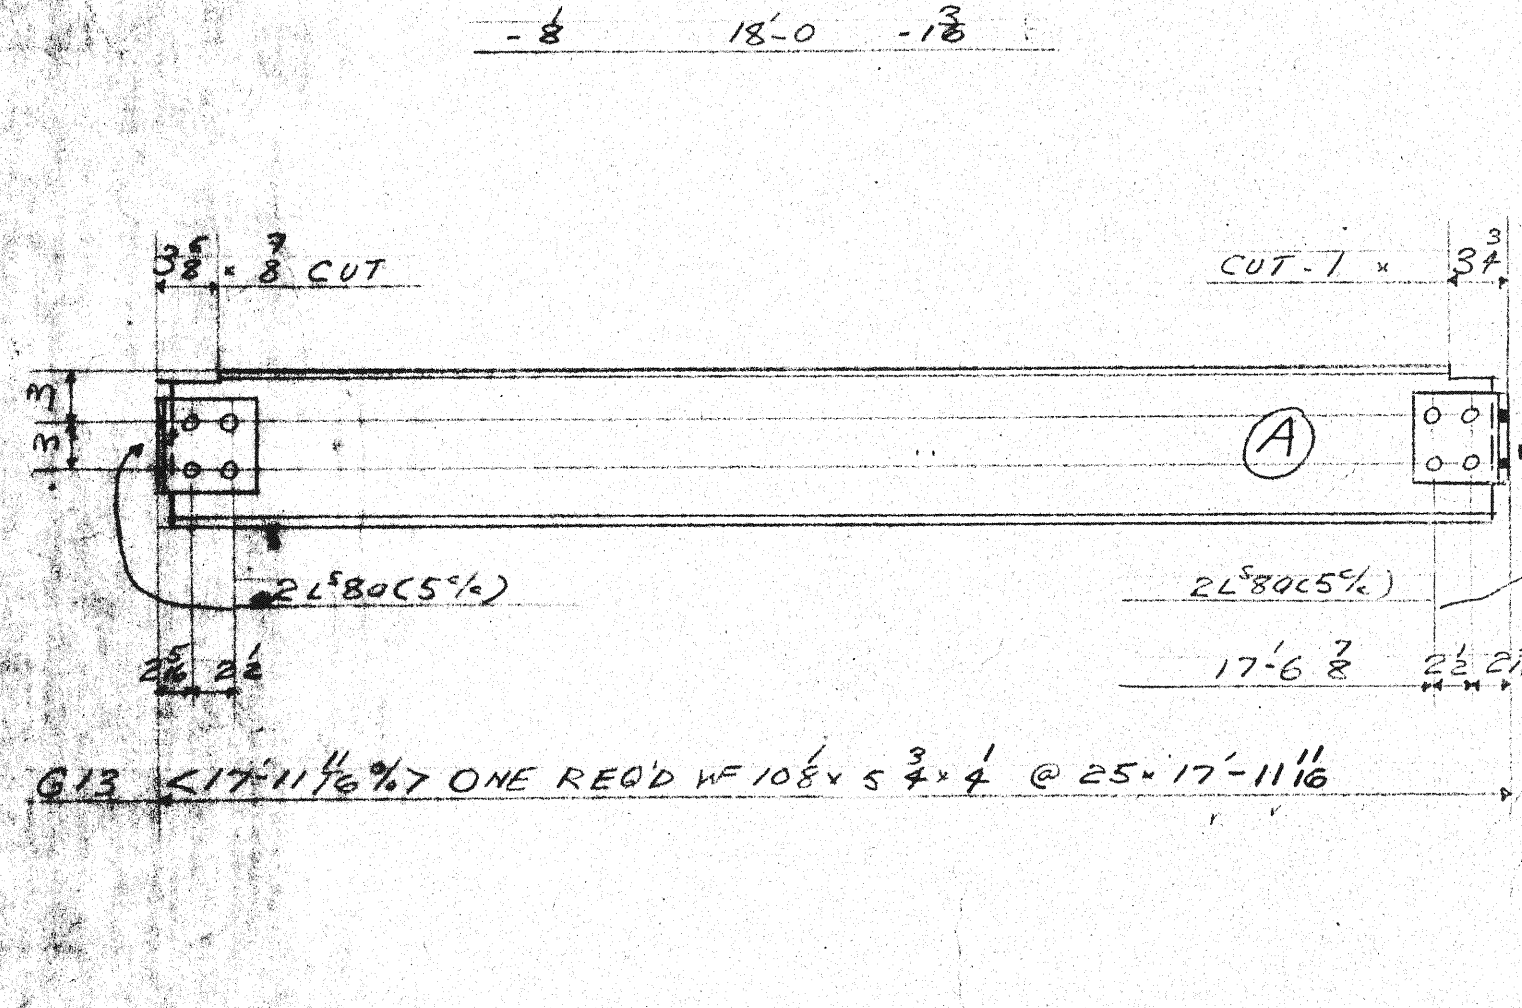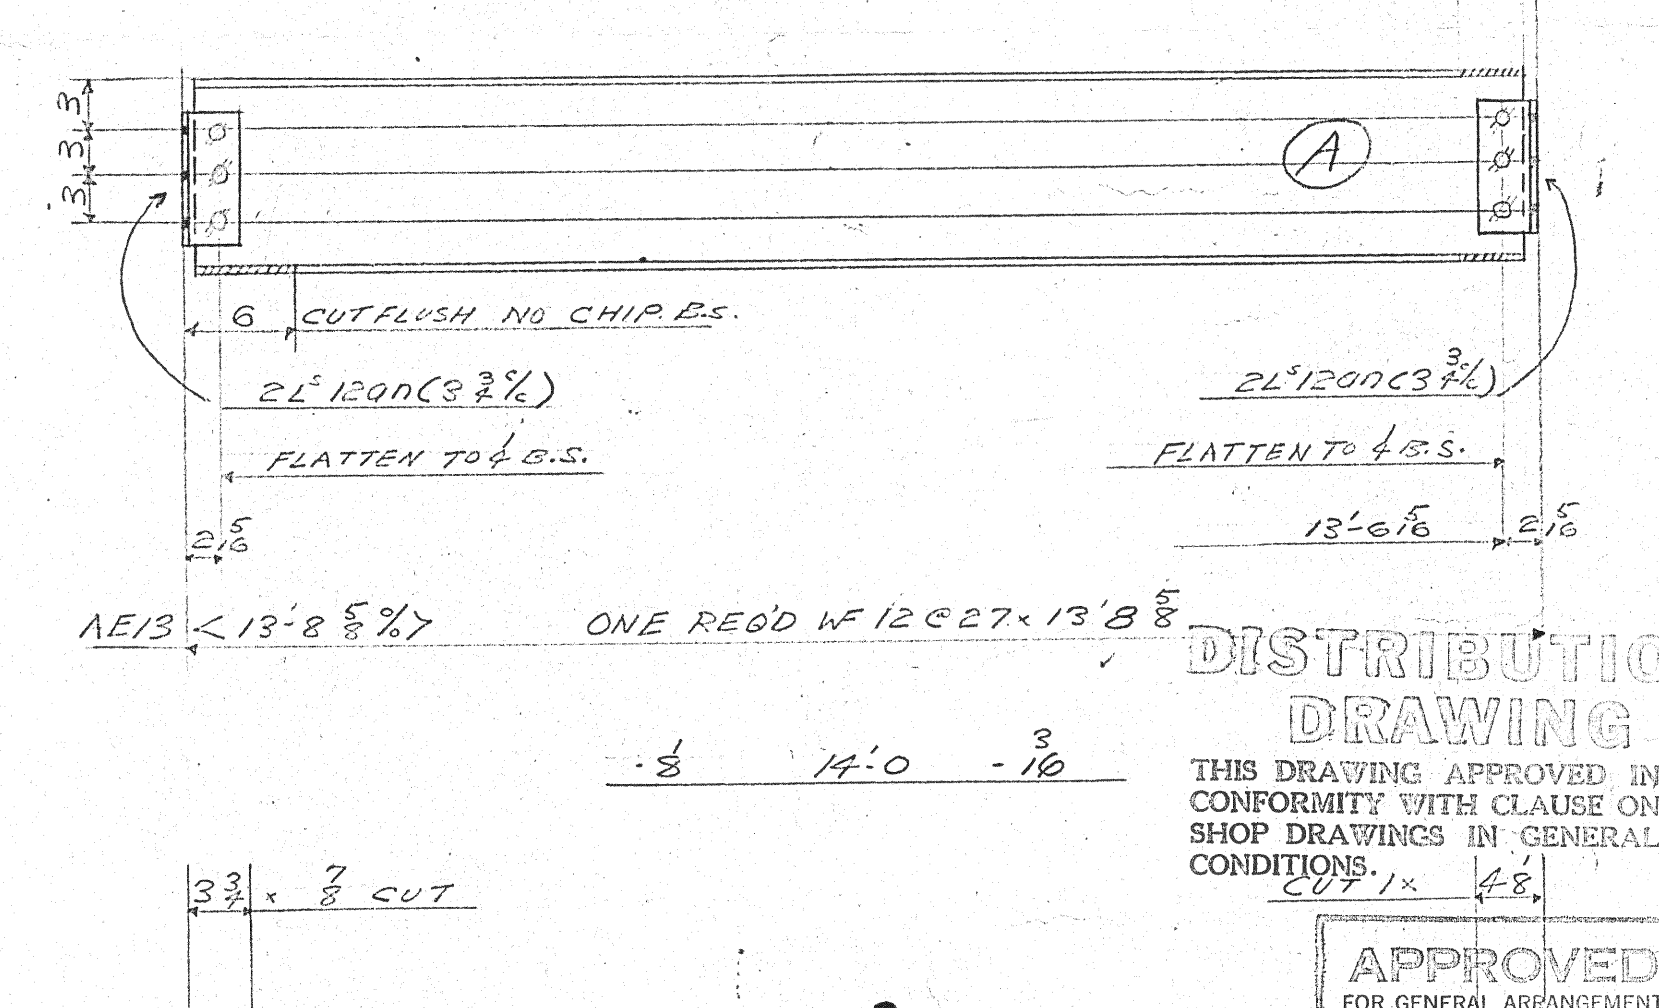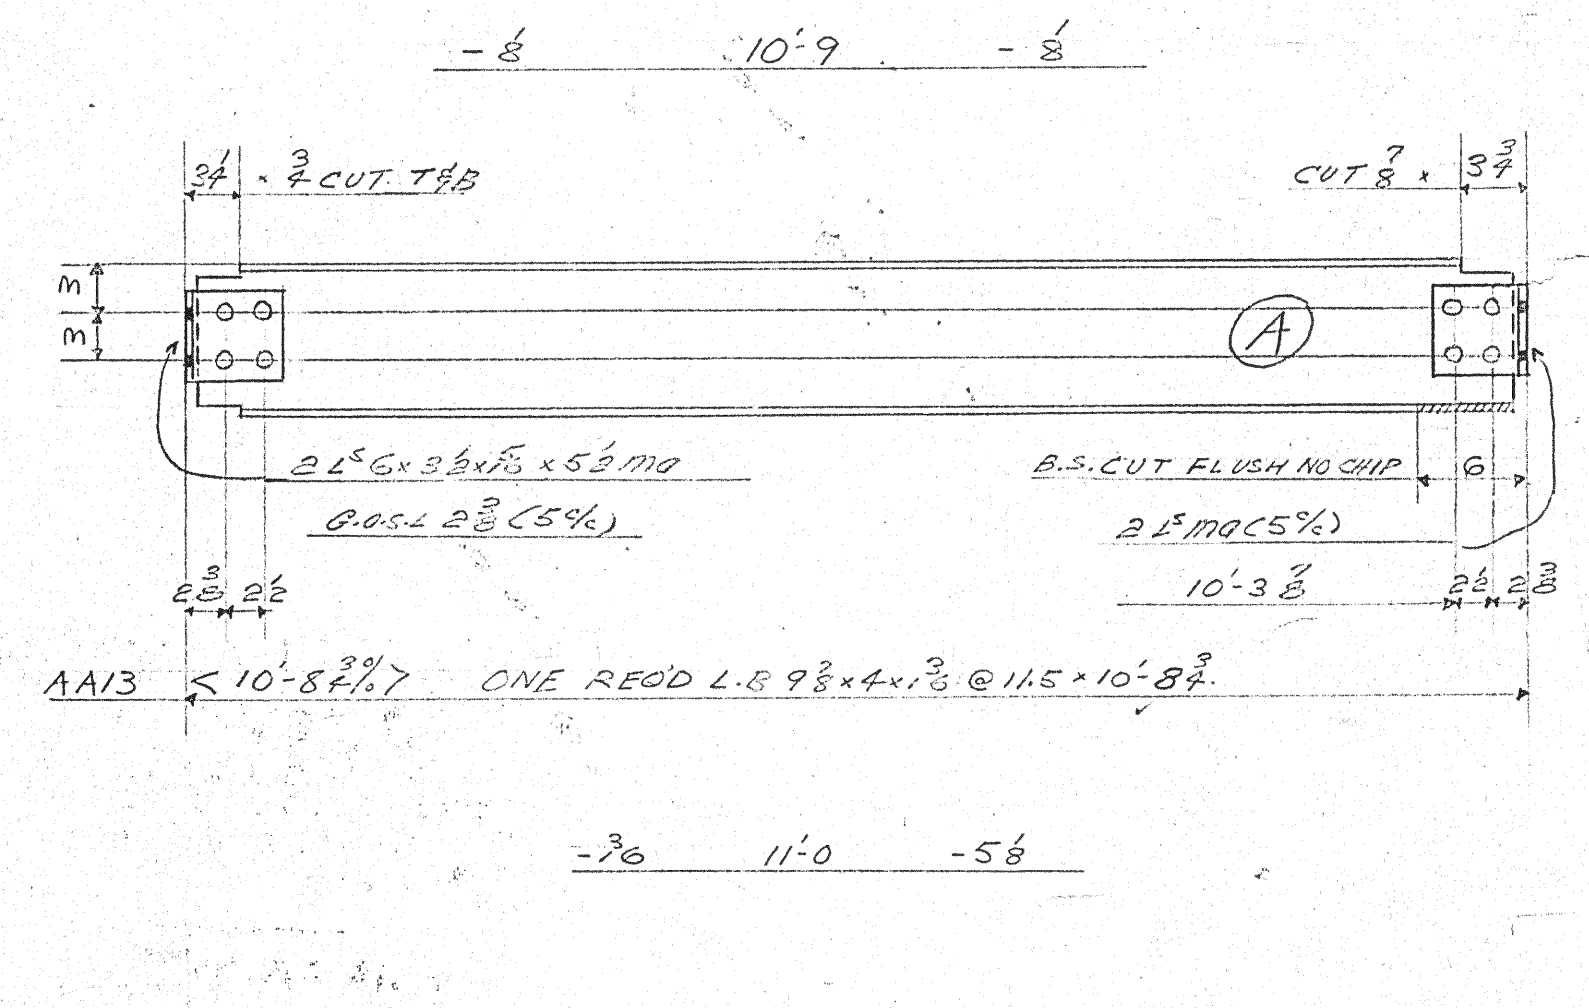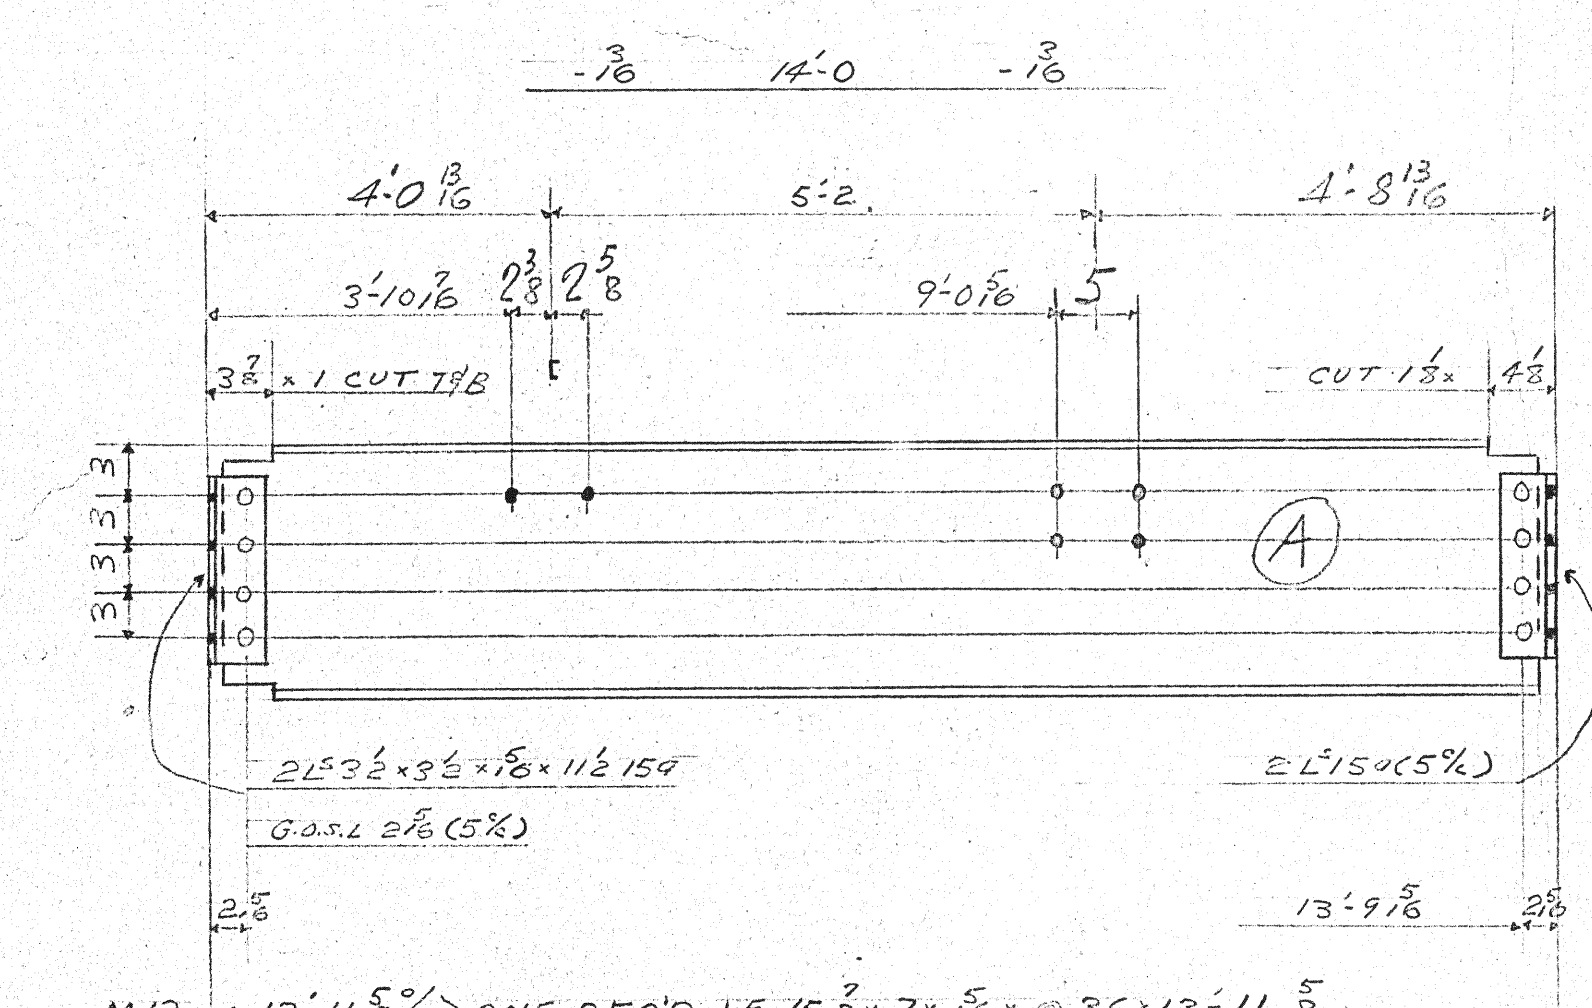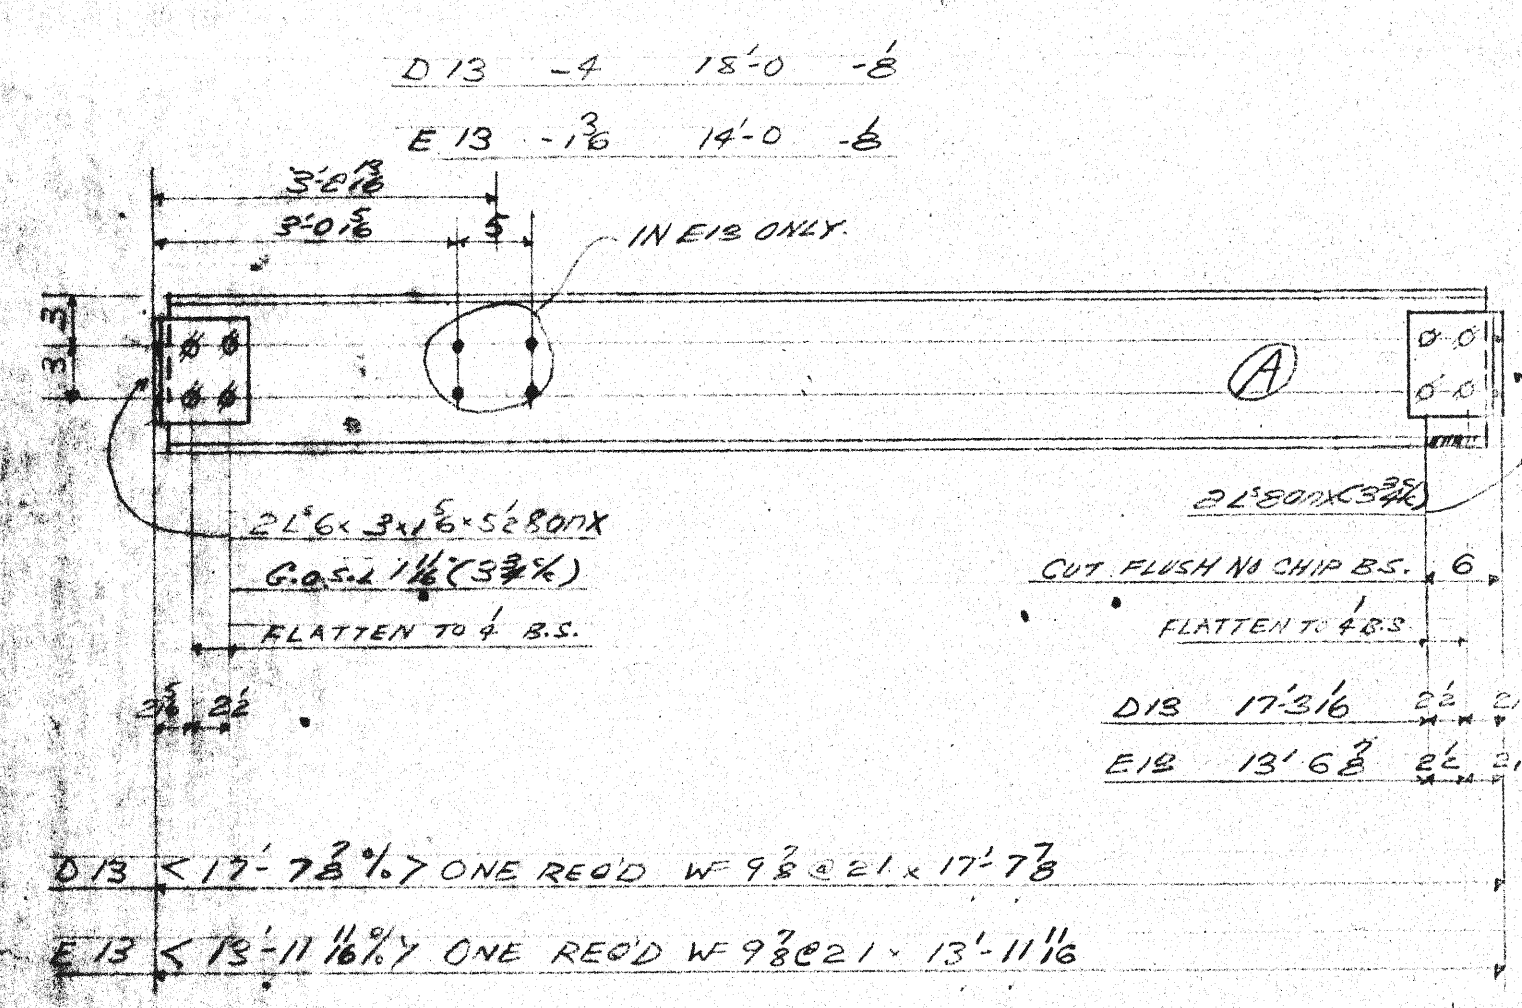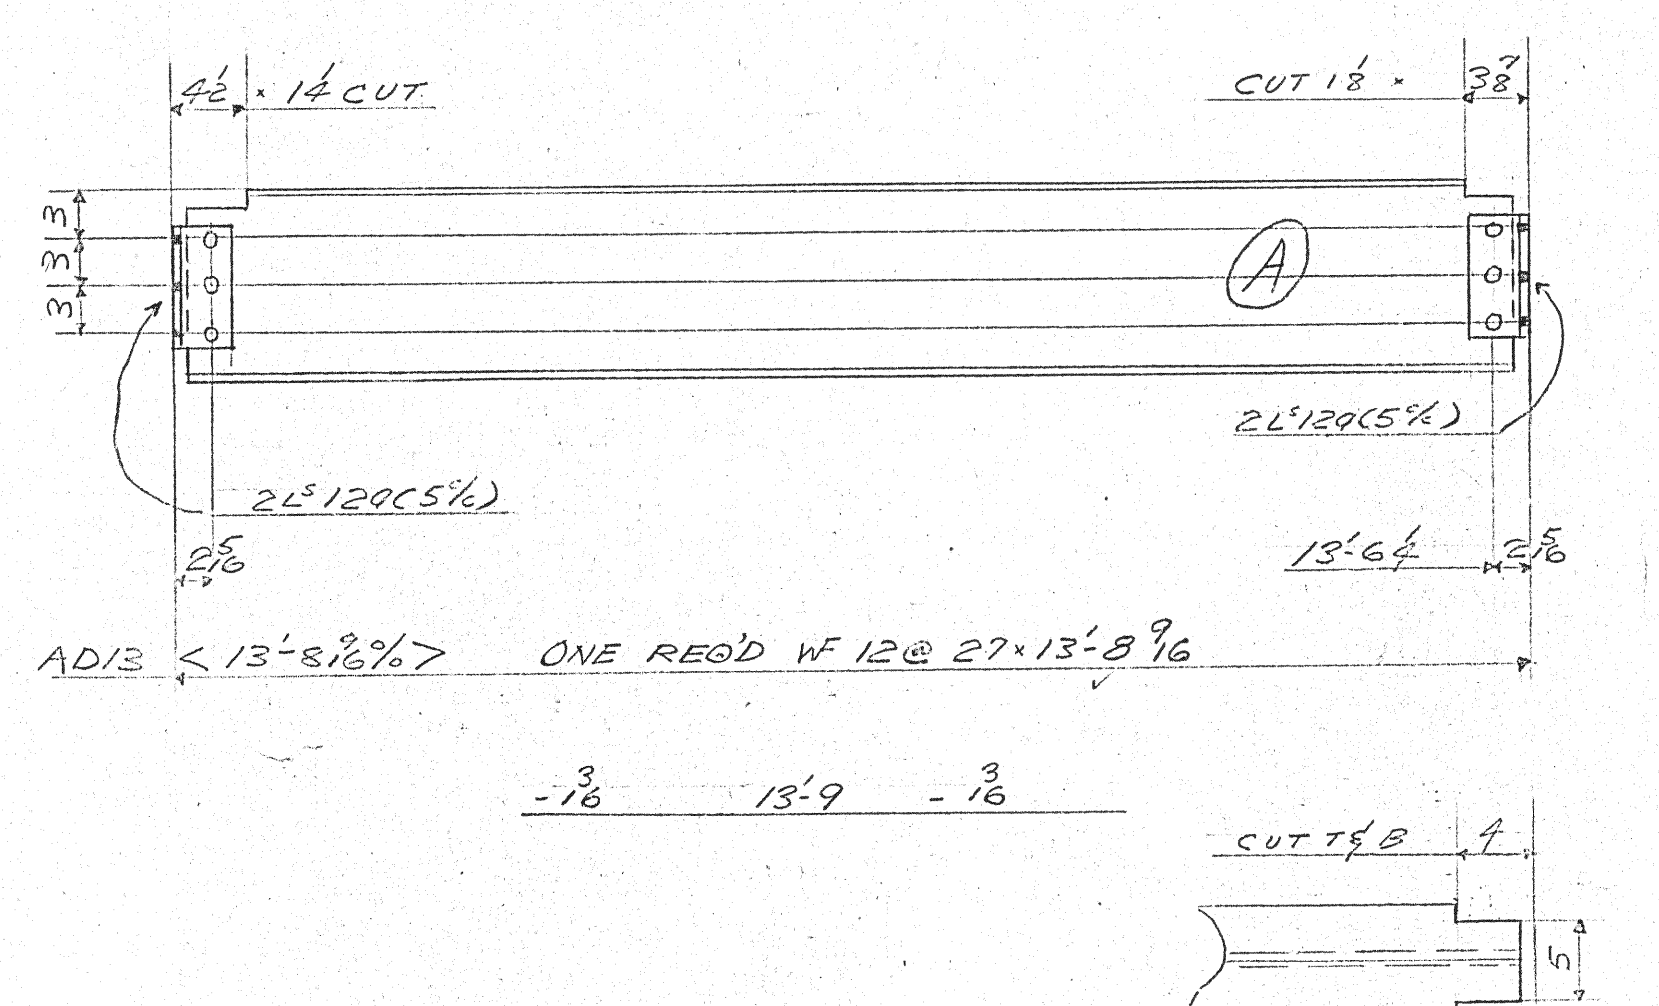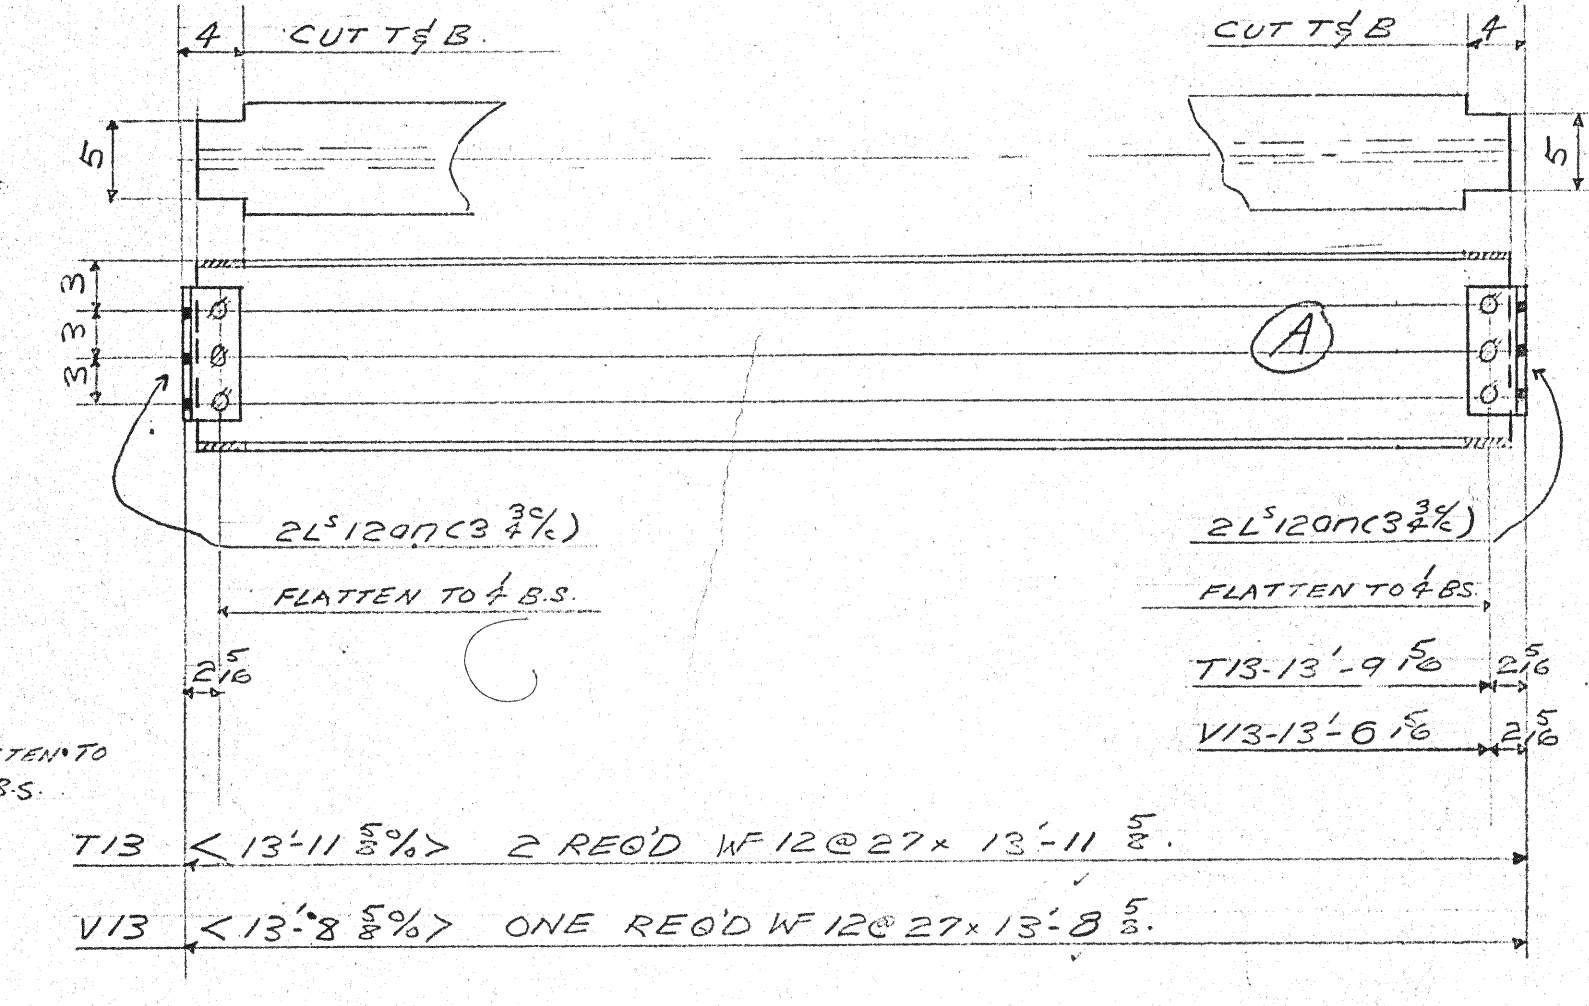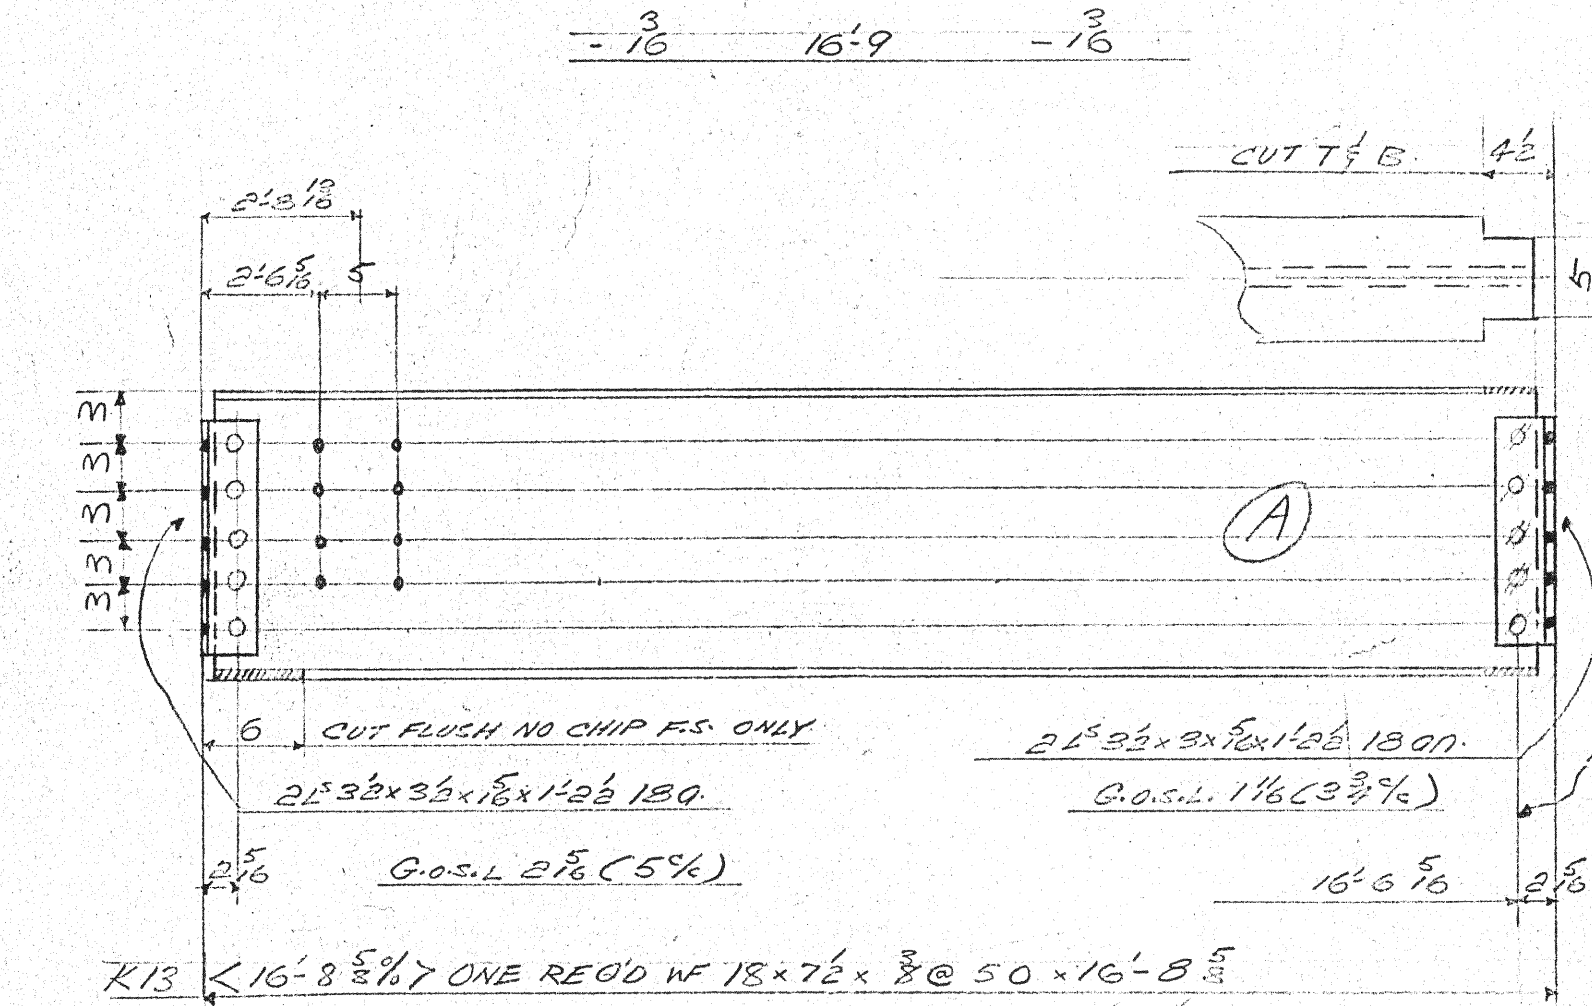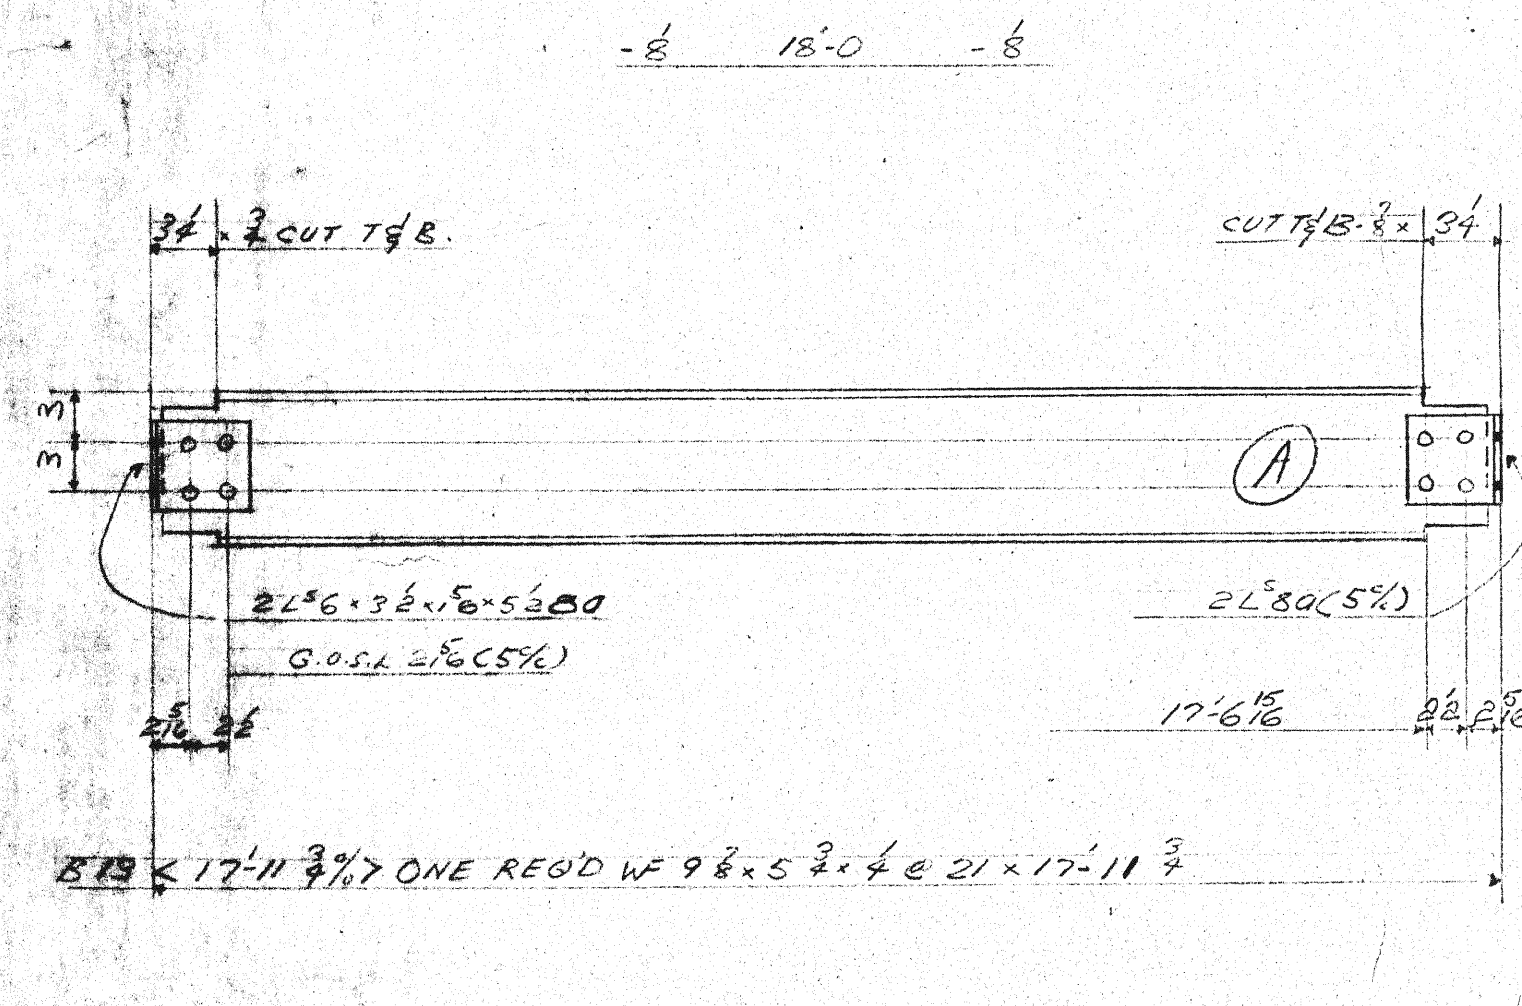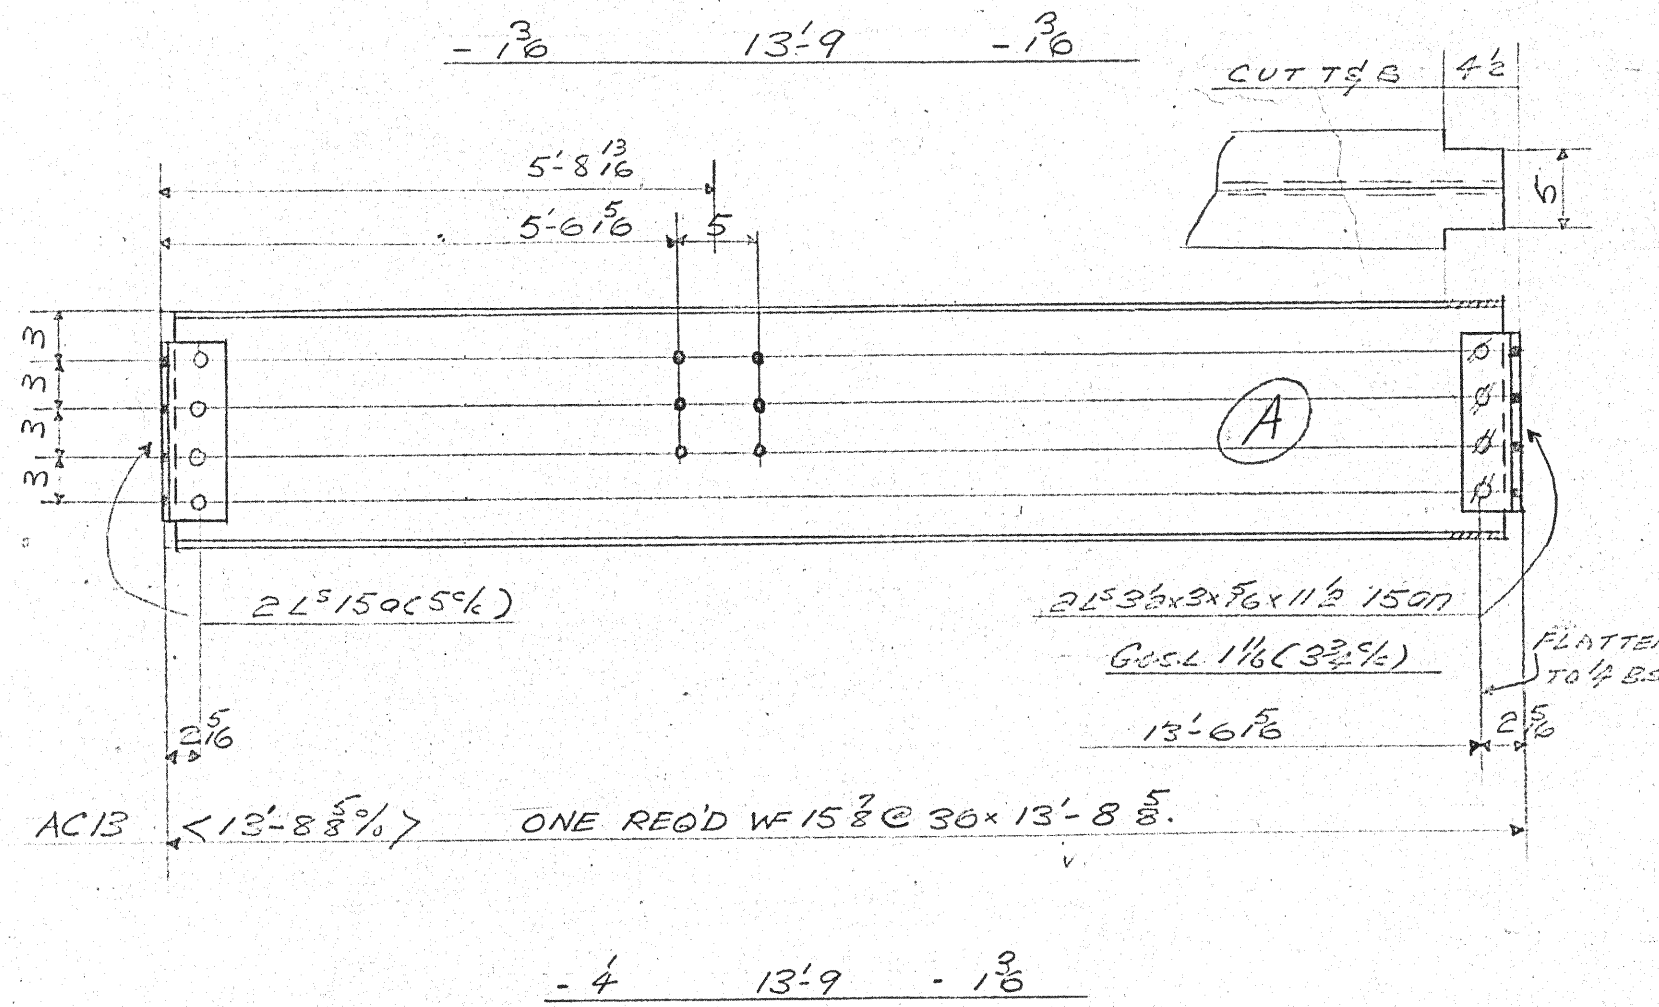
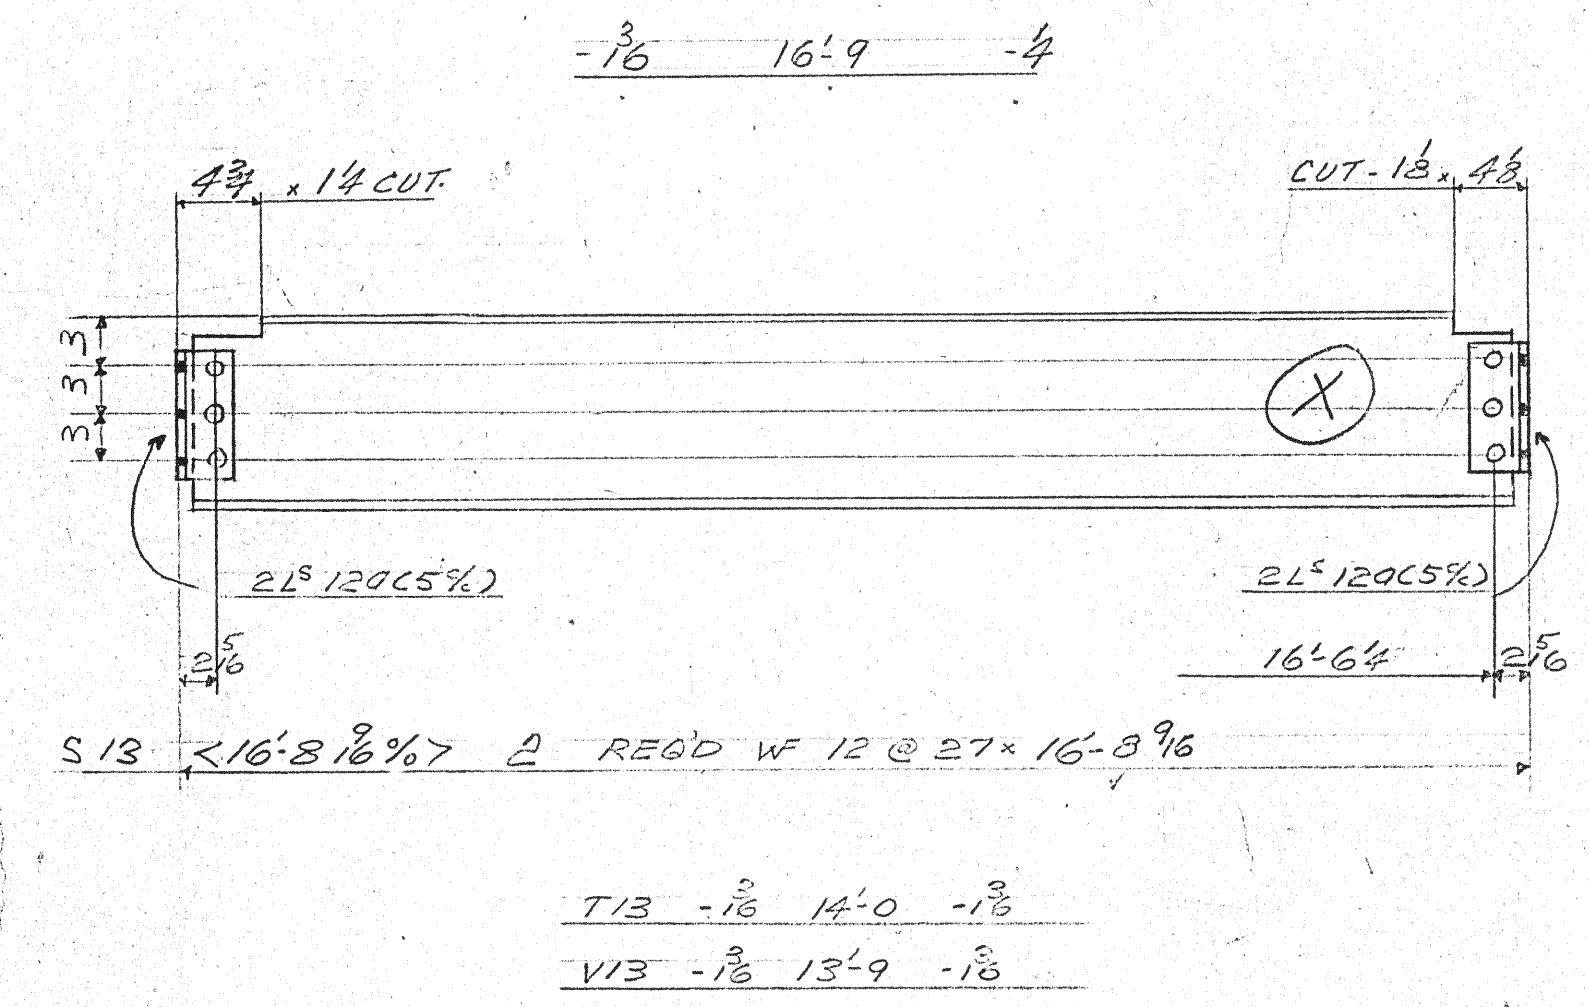
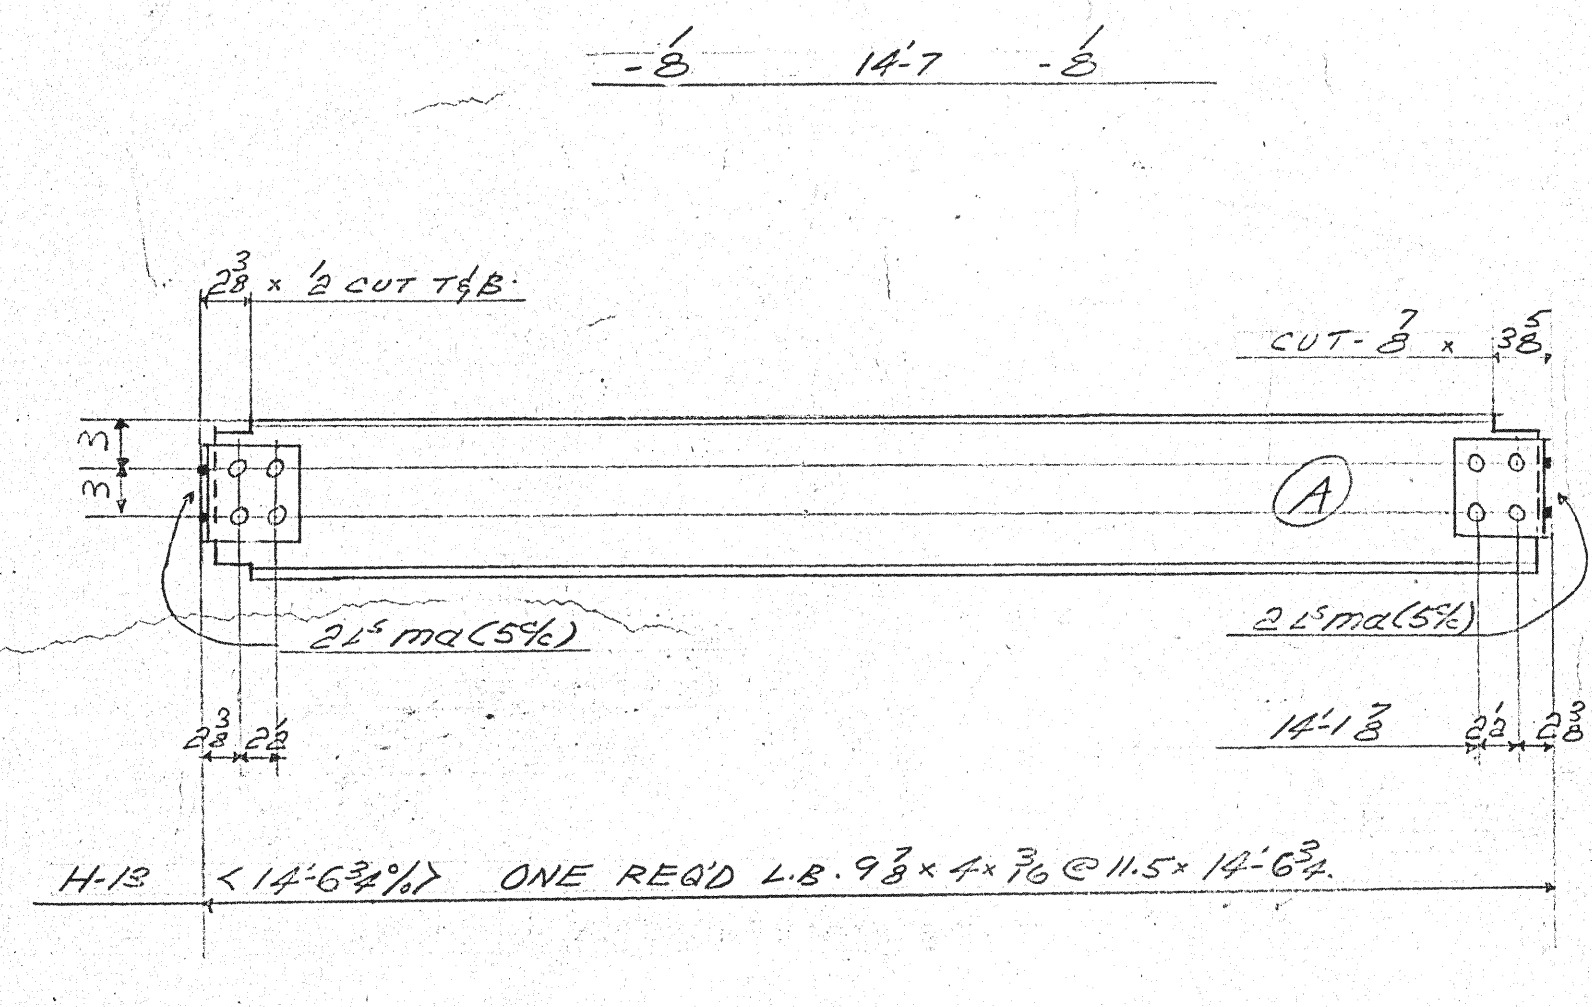
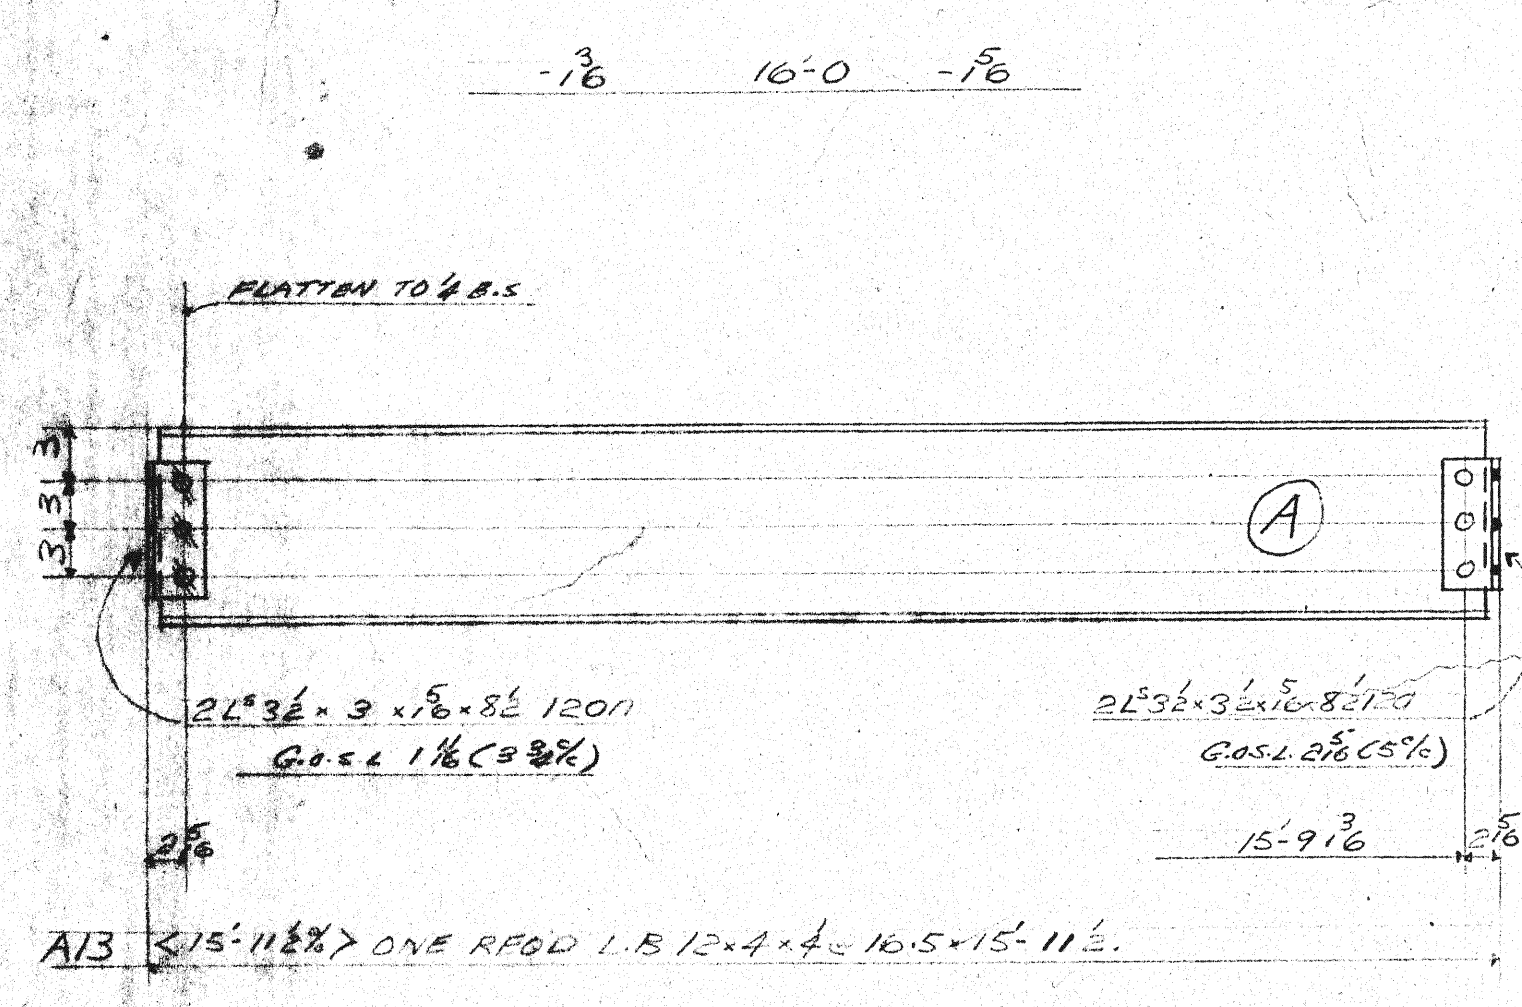


DISTRIBUTION DRAWING
 THIS DRAWING APPROVED IN CONFORMITY WITH CLAUSE ON SHOP DRAWINGS IN GENERAL CONDITIONS.

APPROVED FOR GENERAL ARRANGEMENT
 G. D. THOMPSON ARCHITECT

ROBB ENGINEERING WORKS LIMITED
 ISSUED APR 2 1953
 AMHERST, N.S.

NO.		REVISIONS		MADE BY	DATE	RIVETS	DESCRIPTION	DRAWN	FILE
						30	RECREATIONAL BLDG. H.M.C.S. SHEARWATER-DARTMOUTH.	J.S.	
						HOLES	DETAIL	CHECKED	CONT.
						13 16	BEAMS 4L 100'2-95'-1.	M.E.	A-628
						PAINT	PROPRIETOR	APPROVED	DRWG. No.
							DEPT. OF NATIONAL DEFENCE FOUNDATION MARITIME LTD.		13
								SCALE	
								= 1 FOOT	








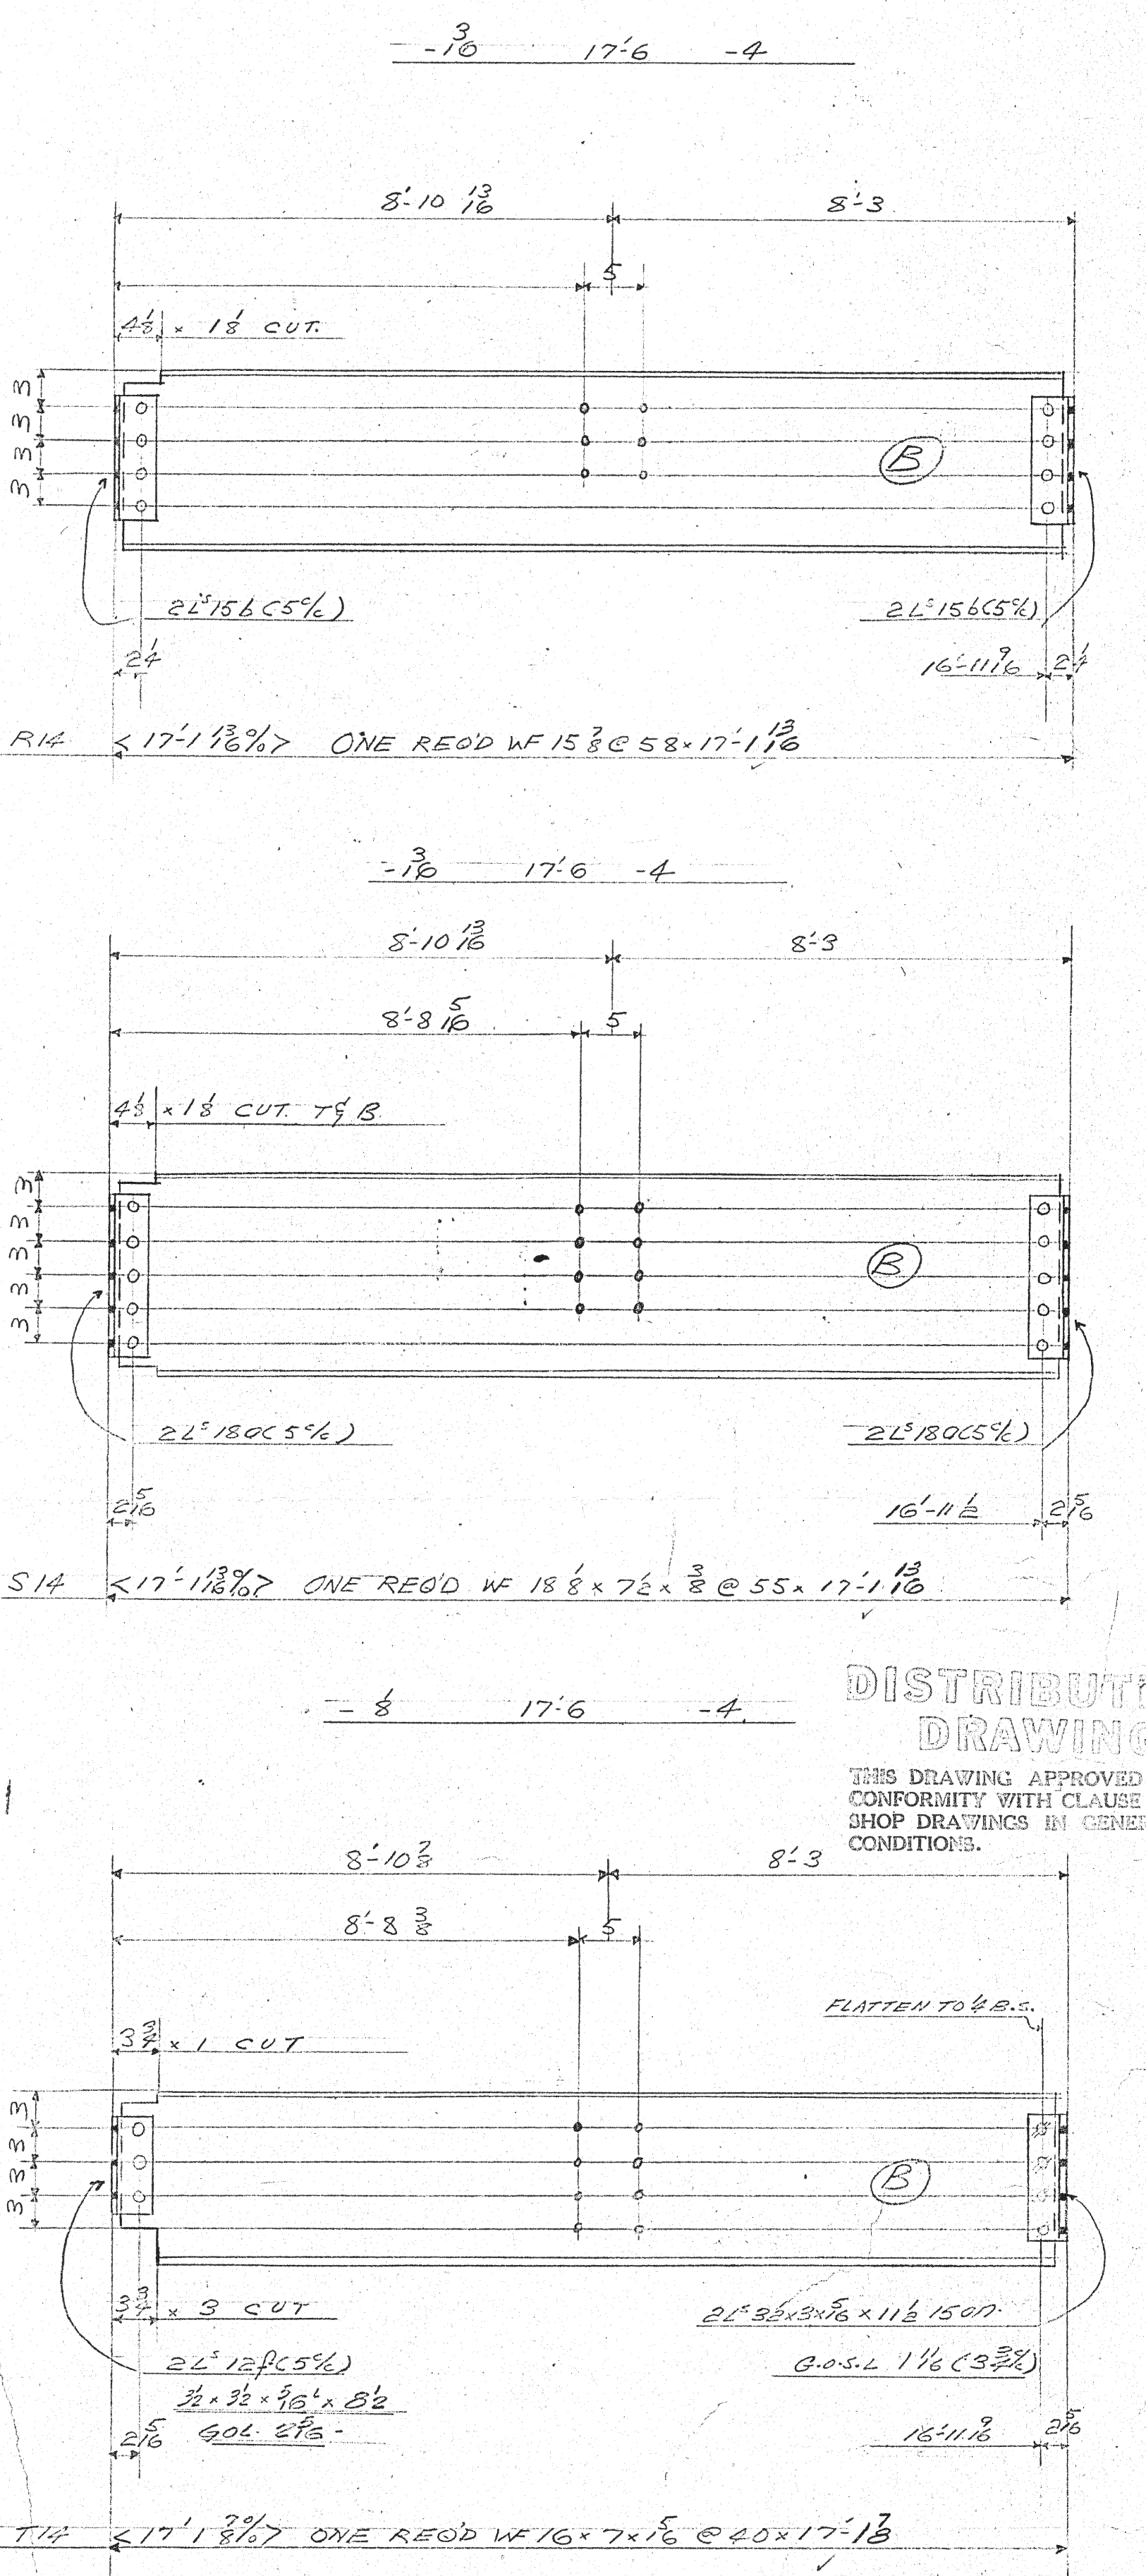
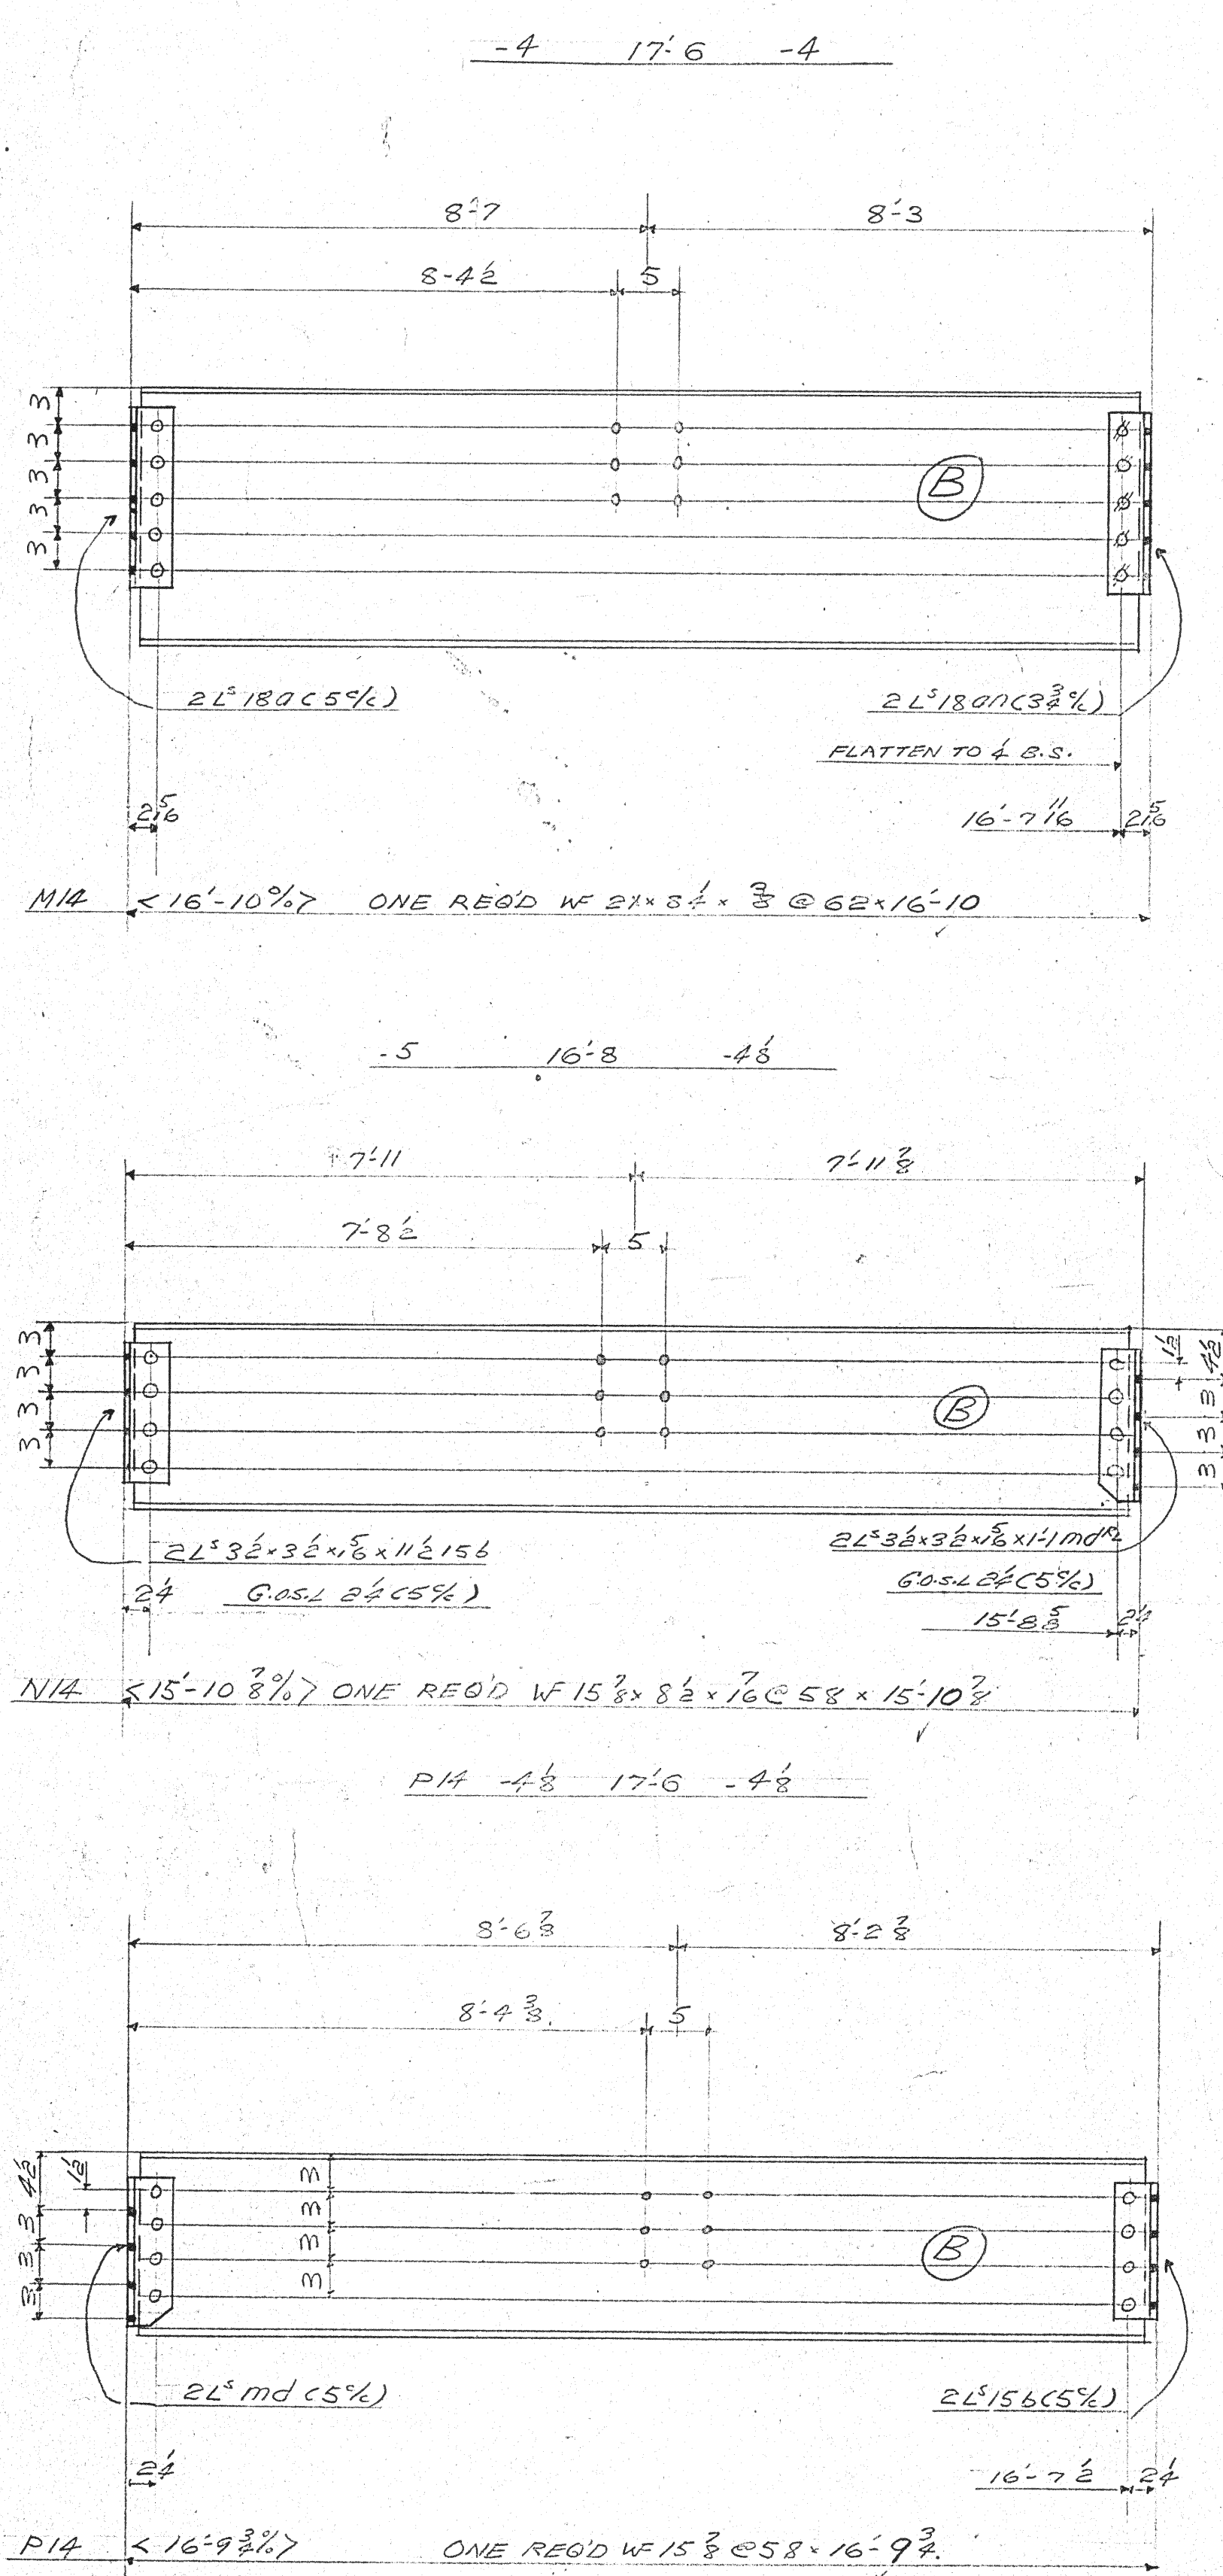
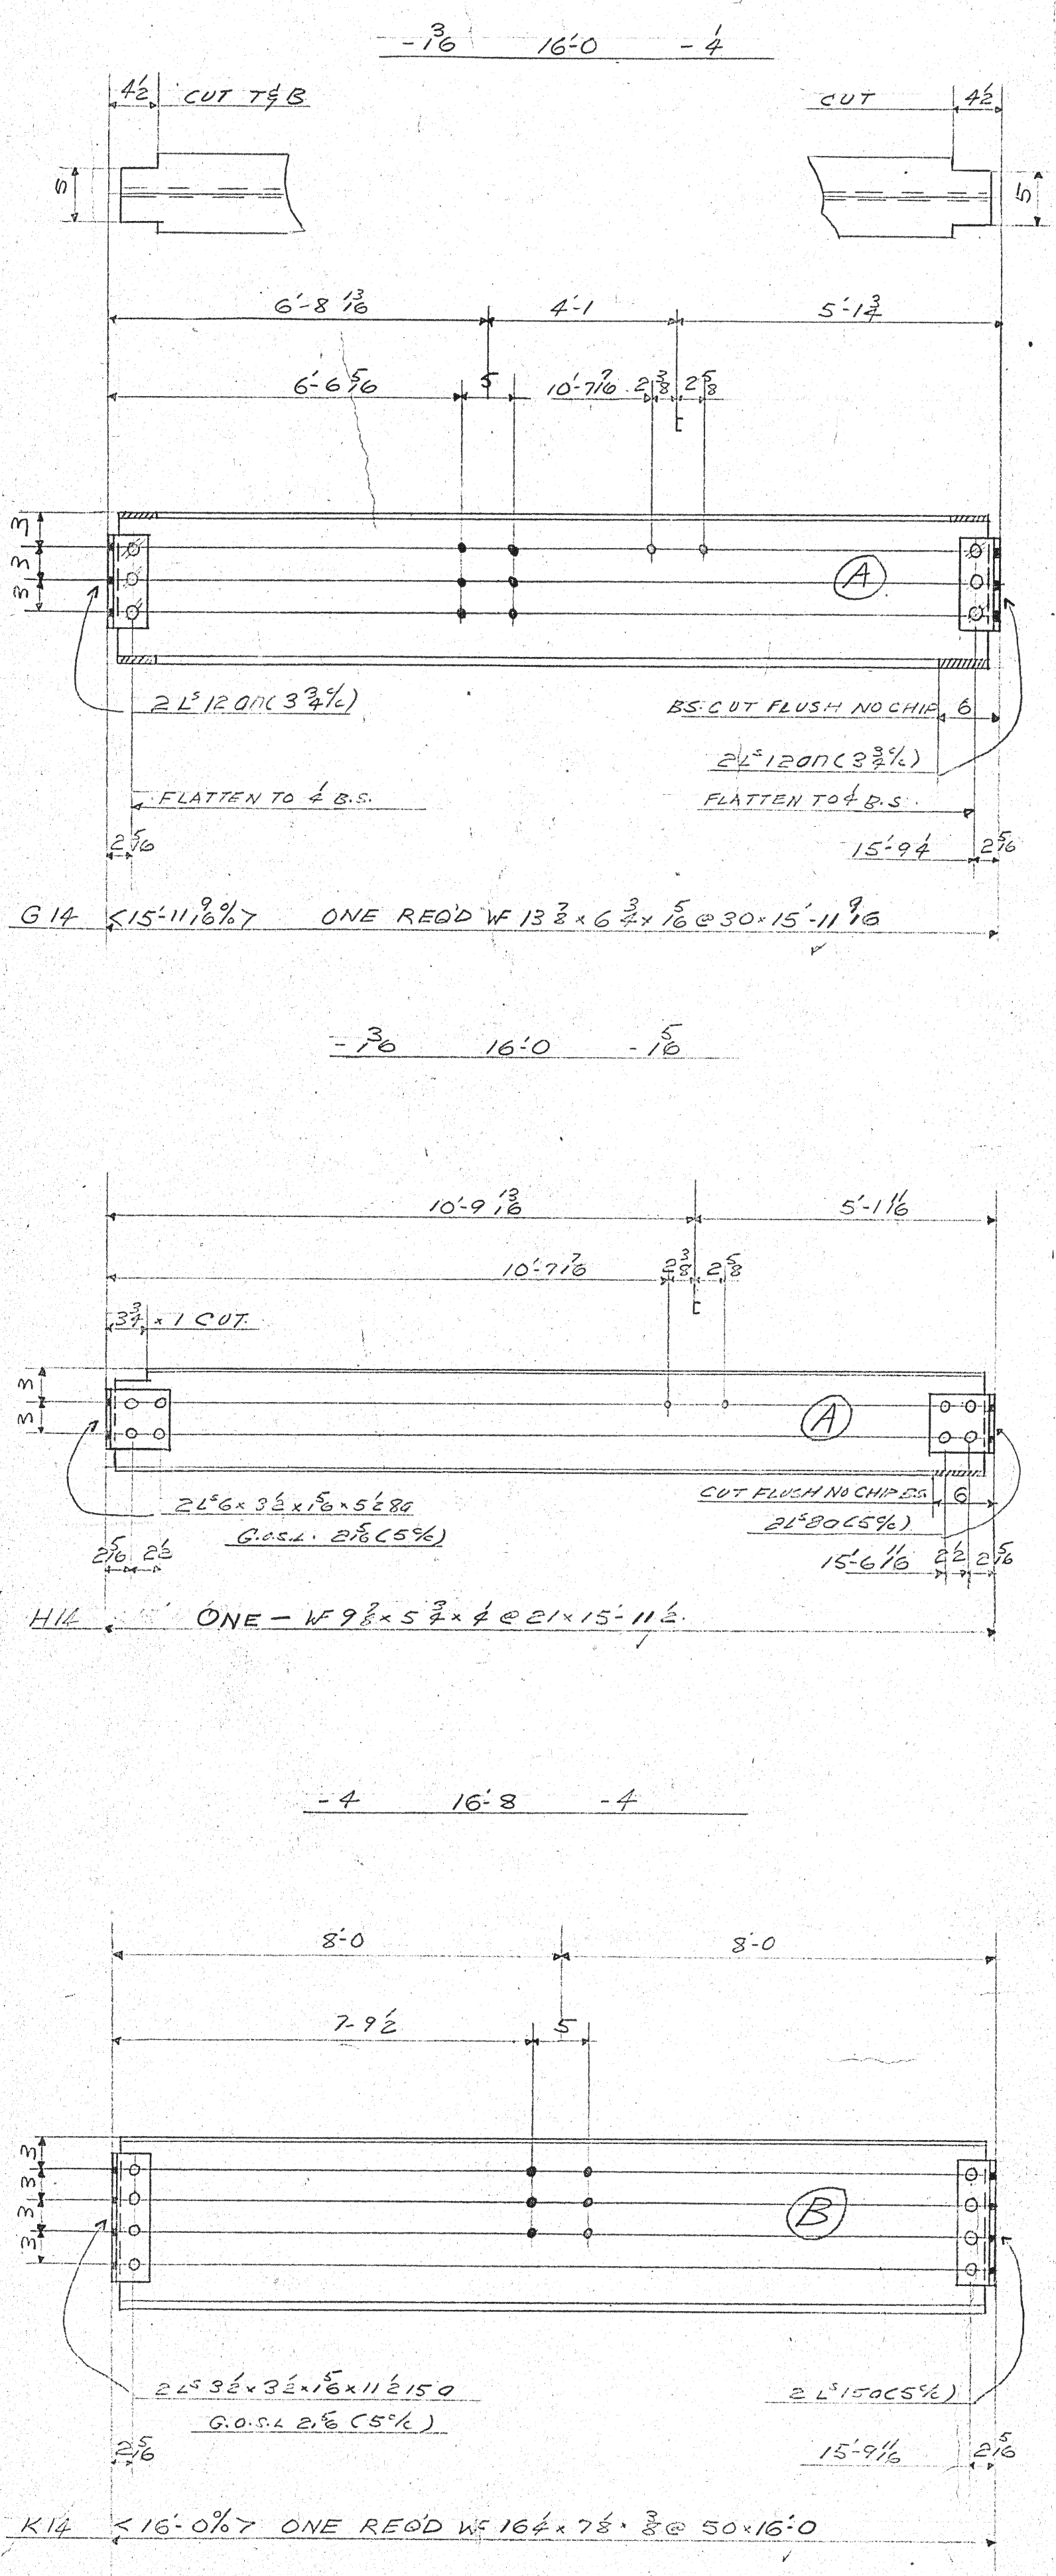
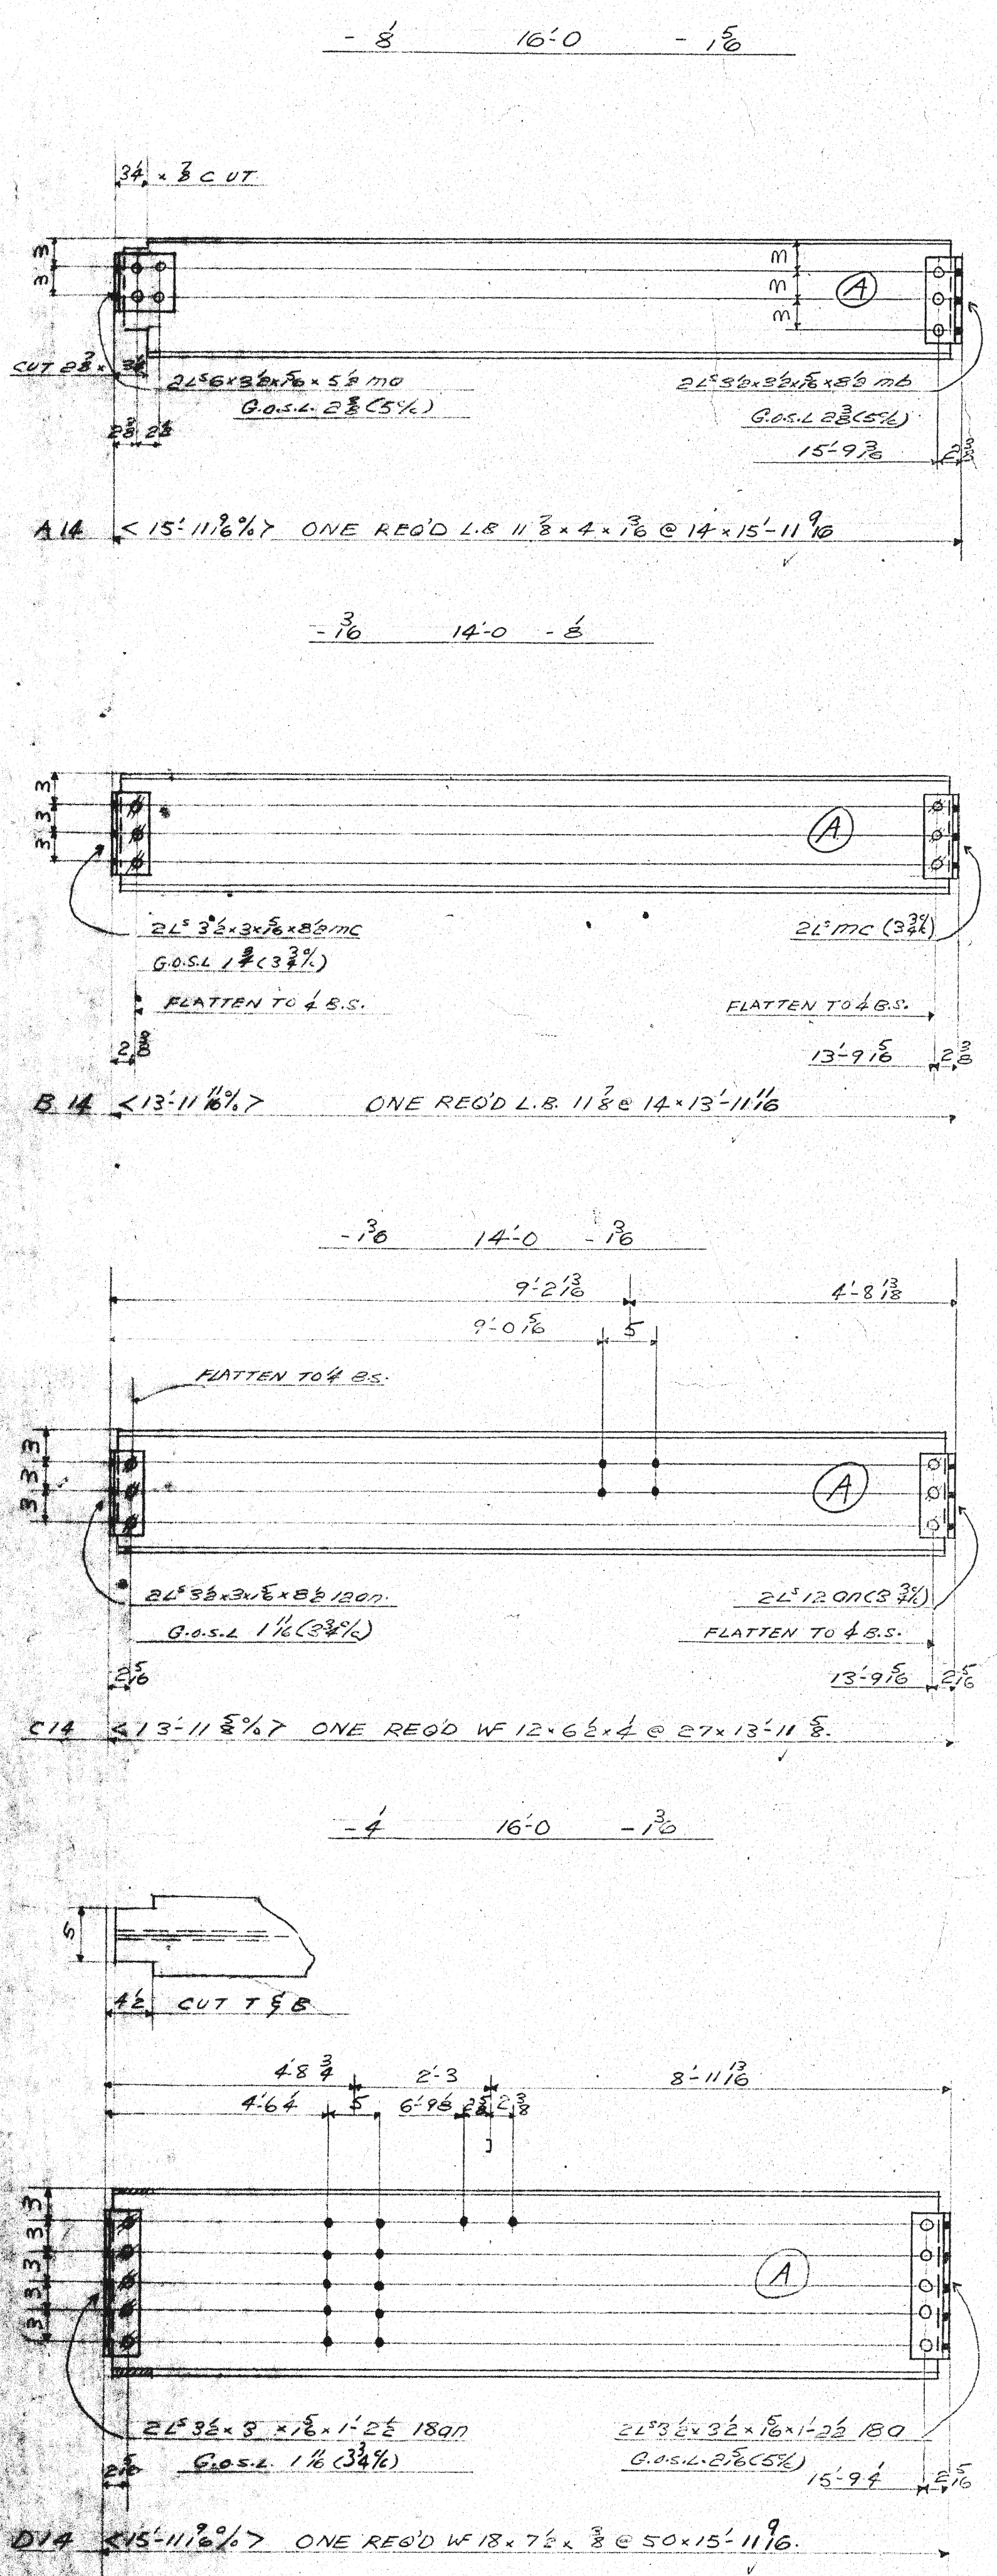


DISTRIBUTION DRAWING
 THIS DRAWING APPROVED IN CONFORMITY WITH CLAUSE ON SHOP DRAWINGS IN GENERAL CONDITIONS.





APPROVED
 FOR GENERAL ARRANGEMENT
 APR 2 1958
 G. B. THOMPSON
 ARCHITECT
 PER P.H.
 APR 17 1958
 AMHERST, N. Y.

ROBB ENGINEERING WORKS LIMITED AMHERST U.S.

NO.	REVISIONS	MADE BY	DATE	RIVETS	DESCRIPTION	DRAWN	FILE
				3	RECREATIONAL BLDG.	J.S.	
				7	H.M.C.S. SHEARWATER-DARTMOUTH		
				HOLES	DETAIL	CHECKED	CONT.
				13	BEAMS EL. 100'-2-95'-1	M.E.	A-628
				PAINT	PROPRIETOR	APPROVED	DRWG. NO.
					DEPT. OF NATIONAL DEFENSE		11
					PURCHASER	SCALE	
					FOUNDATION MARITIME LTD.	1" = 1 FOOT	

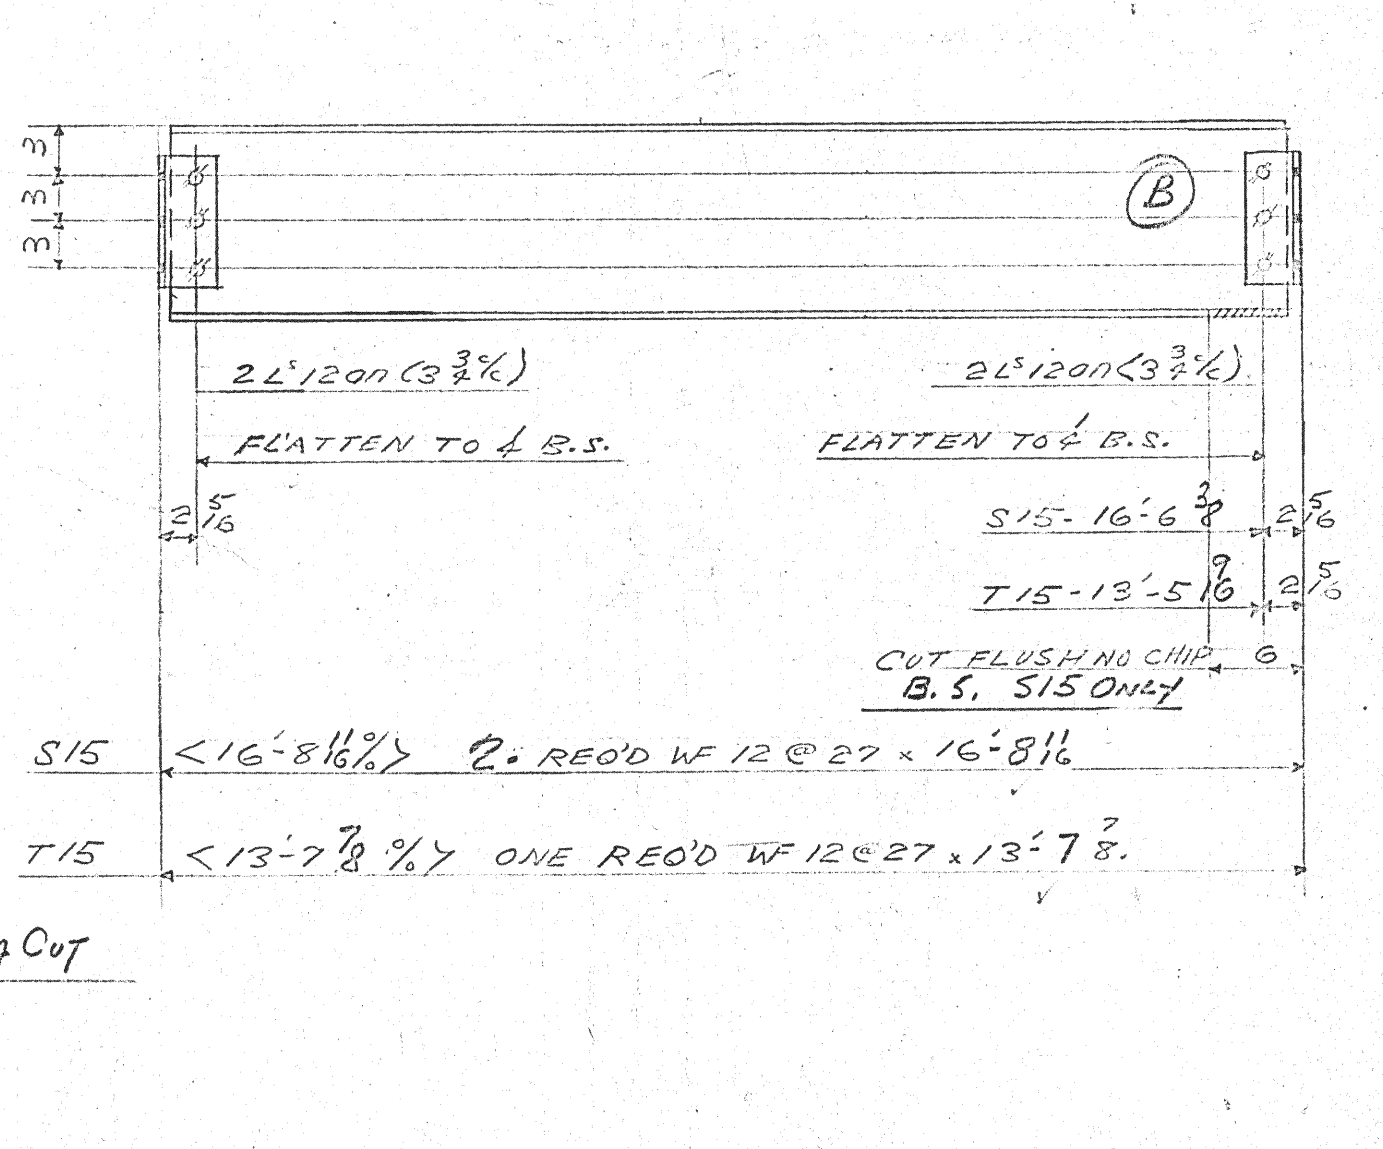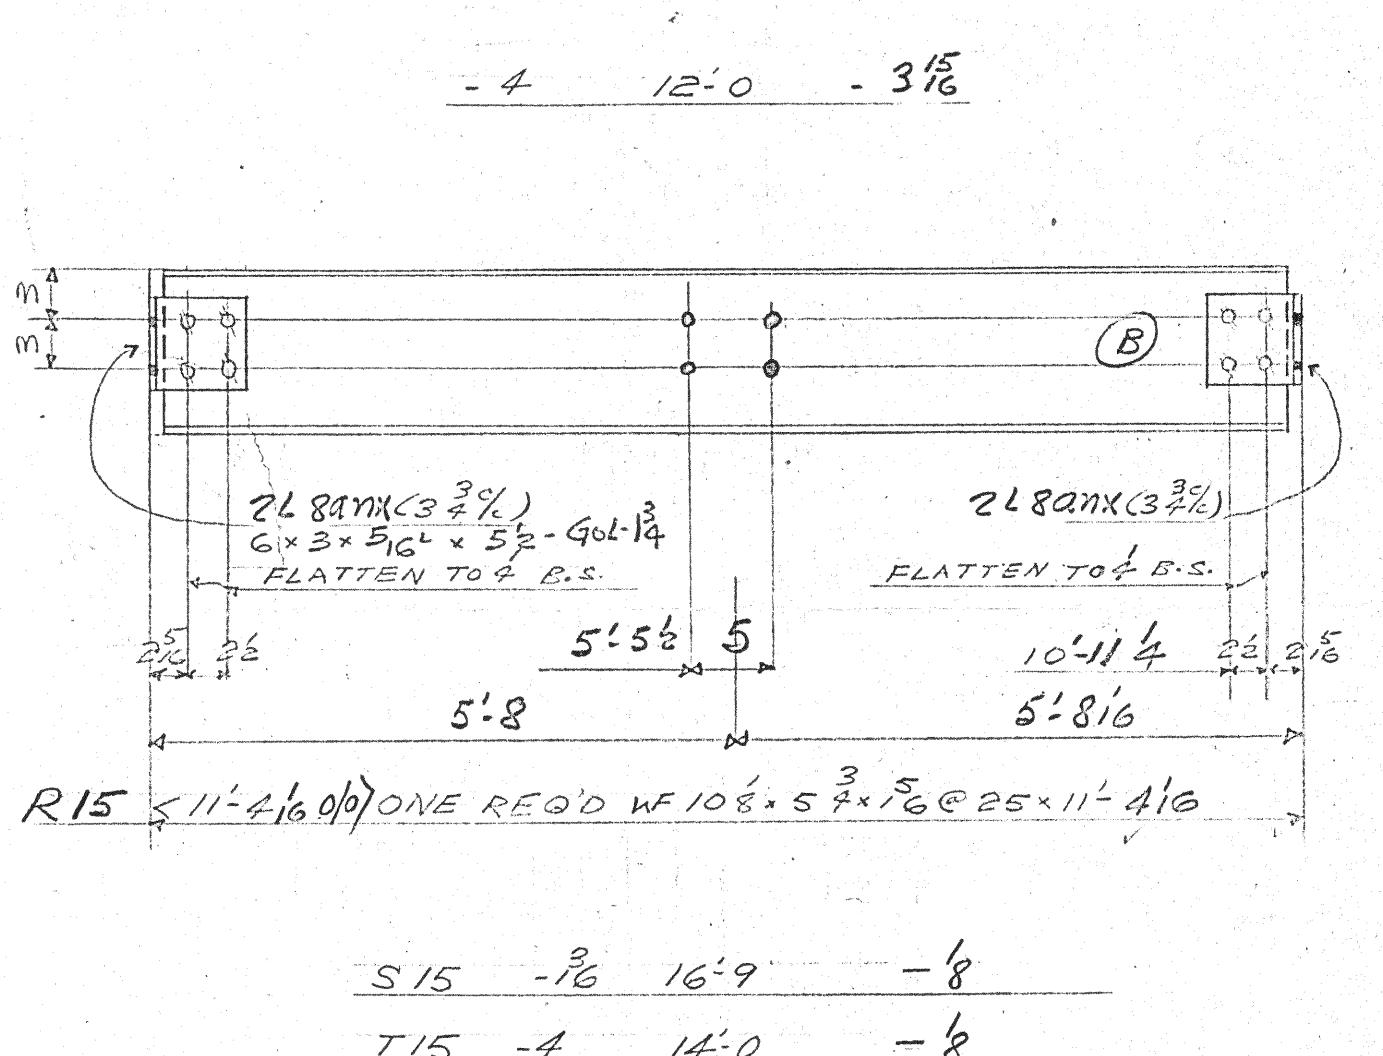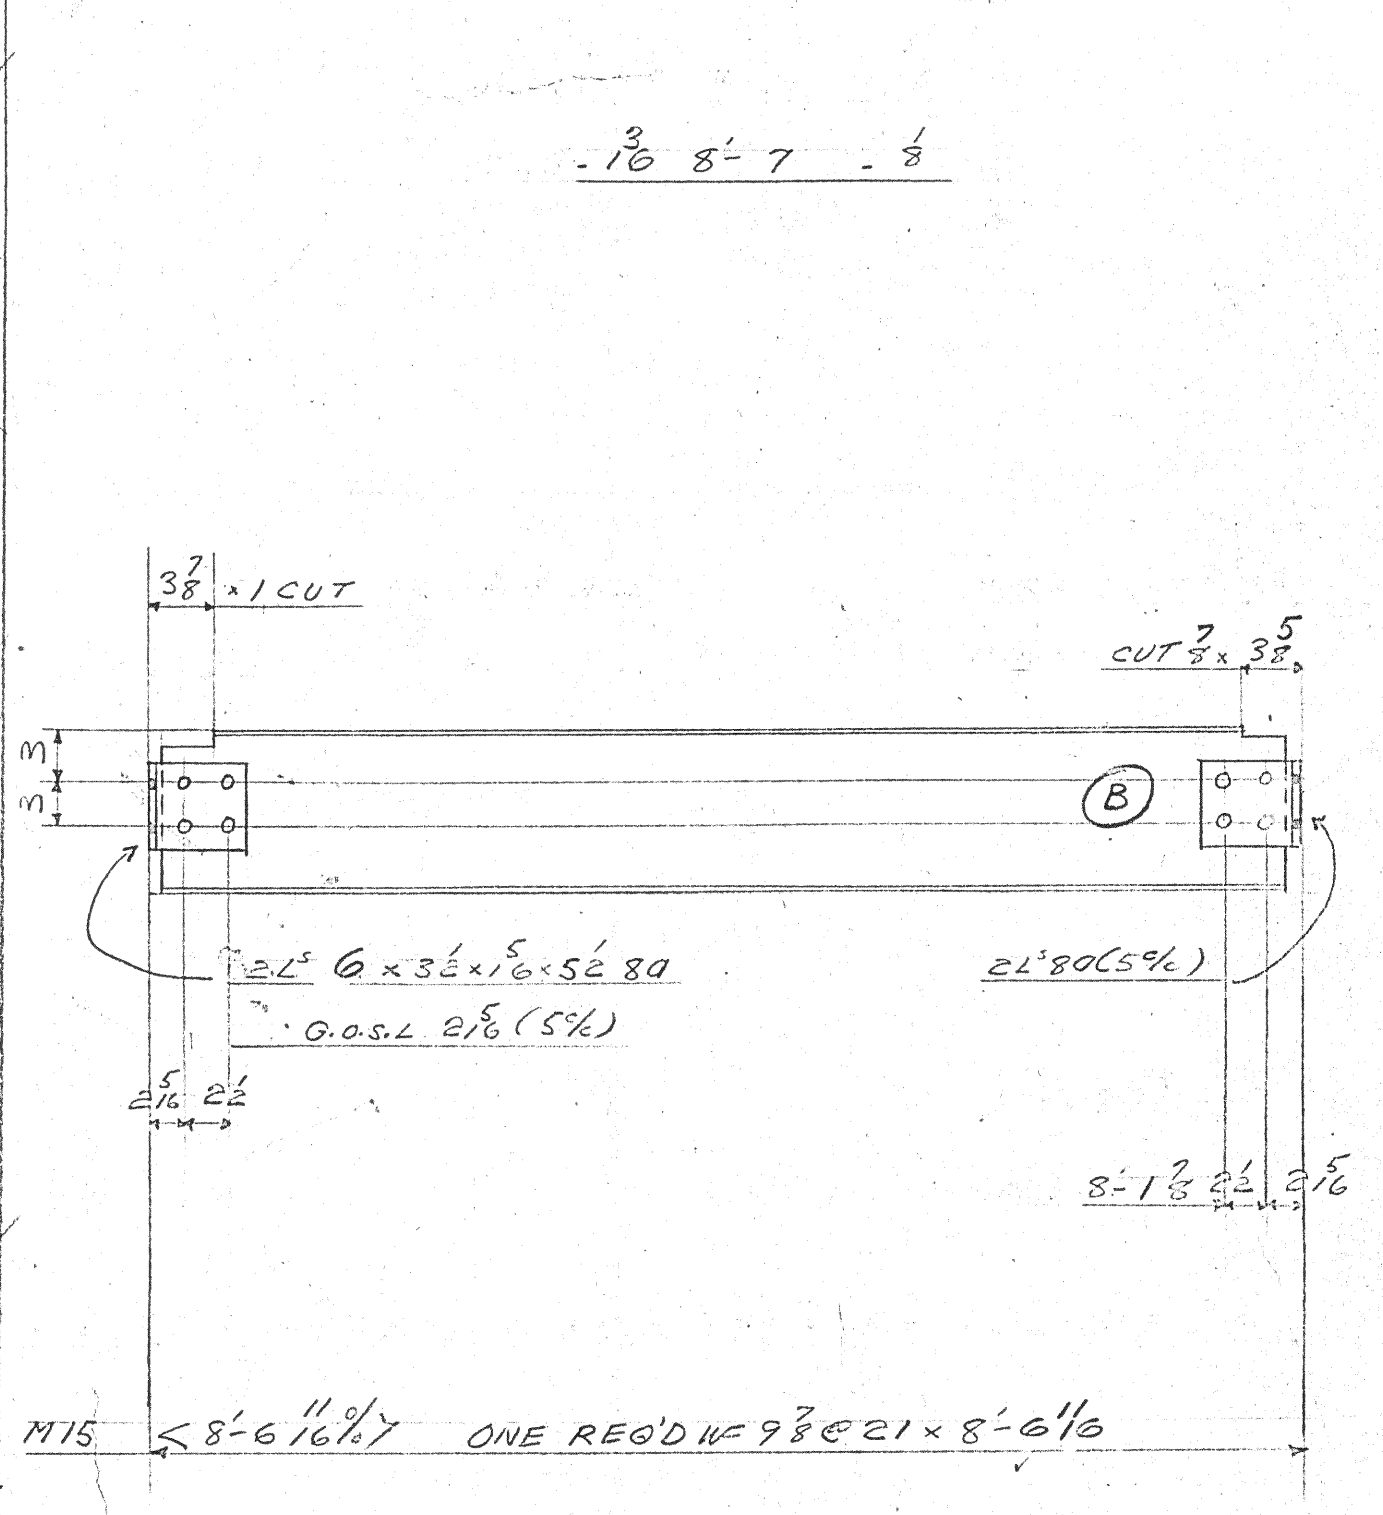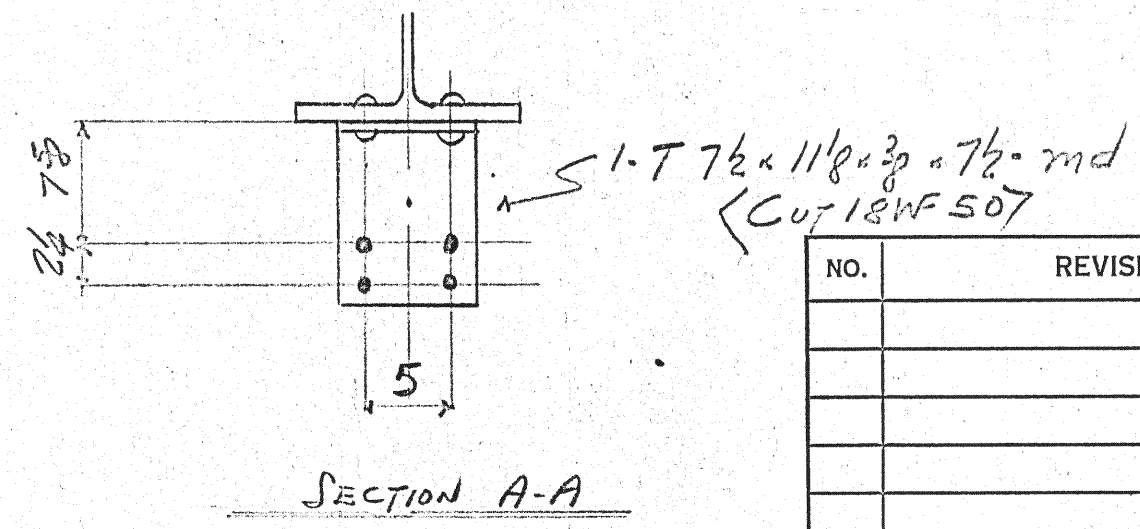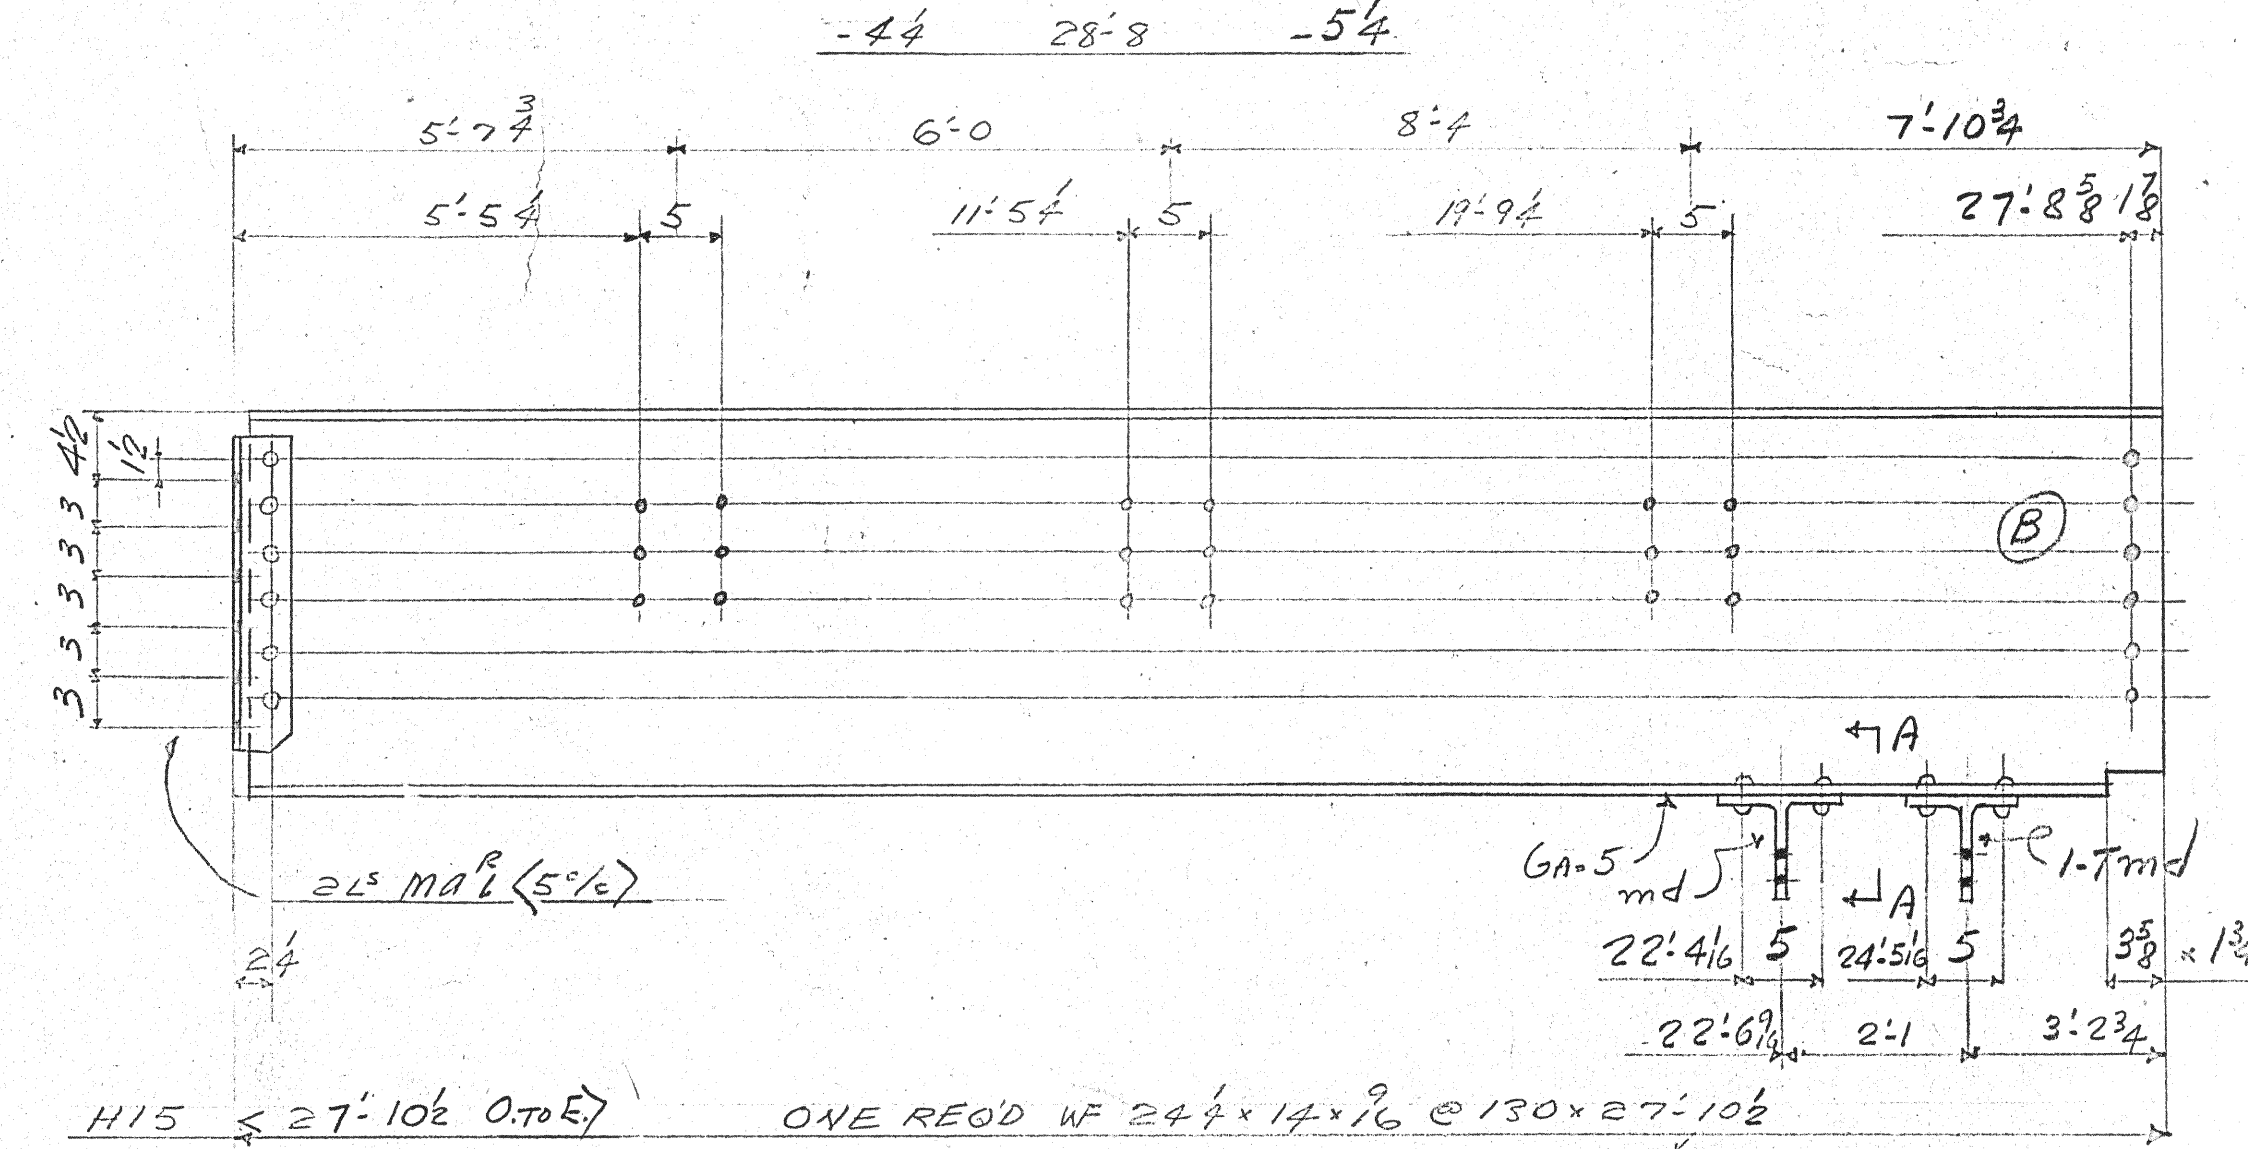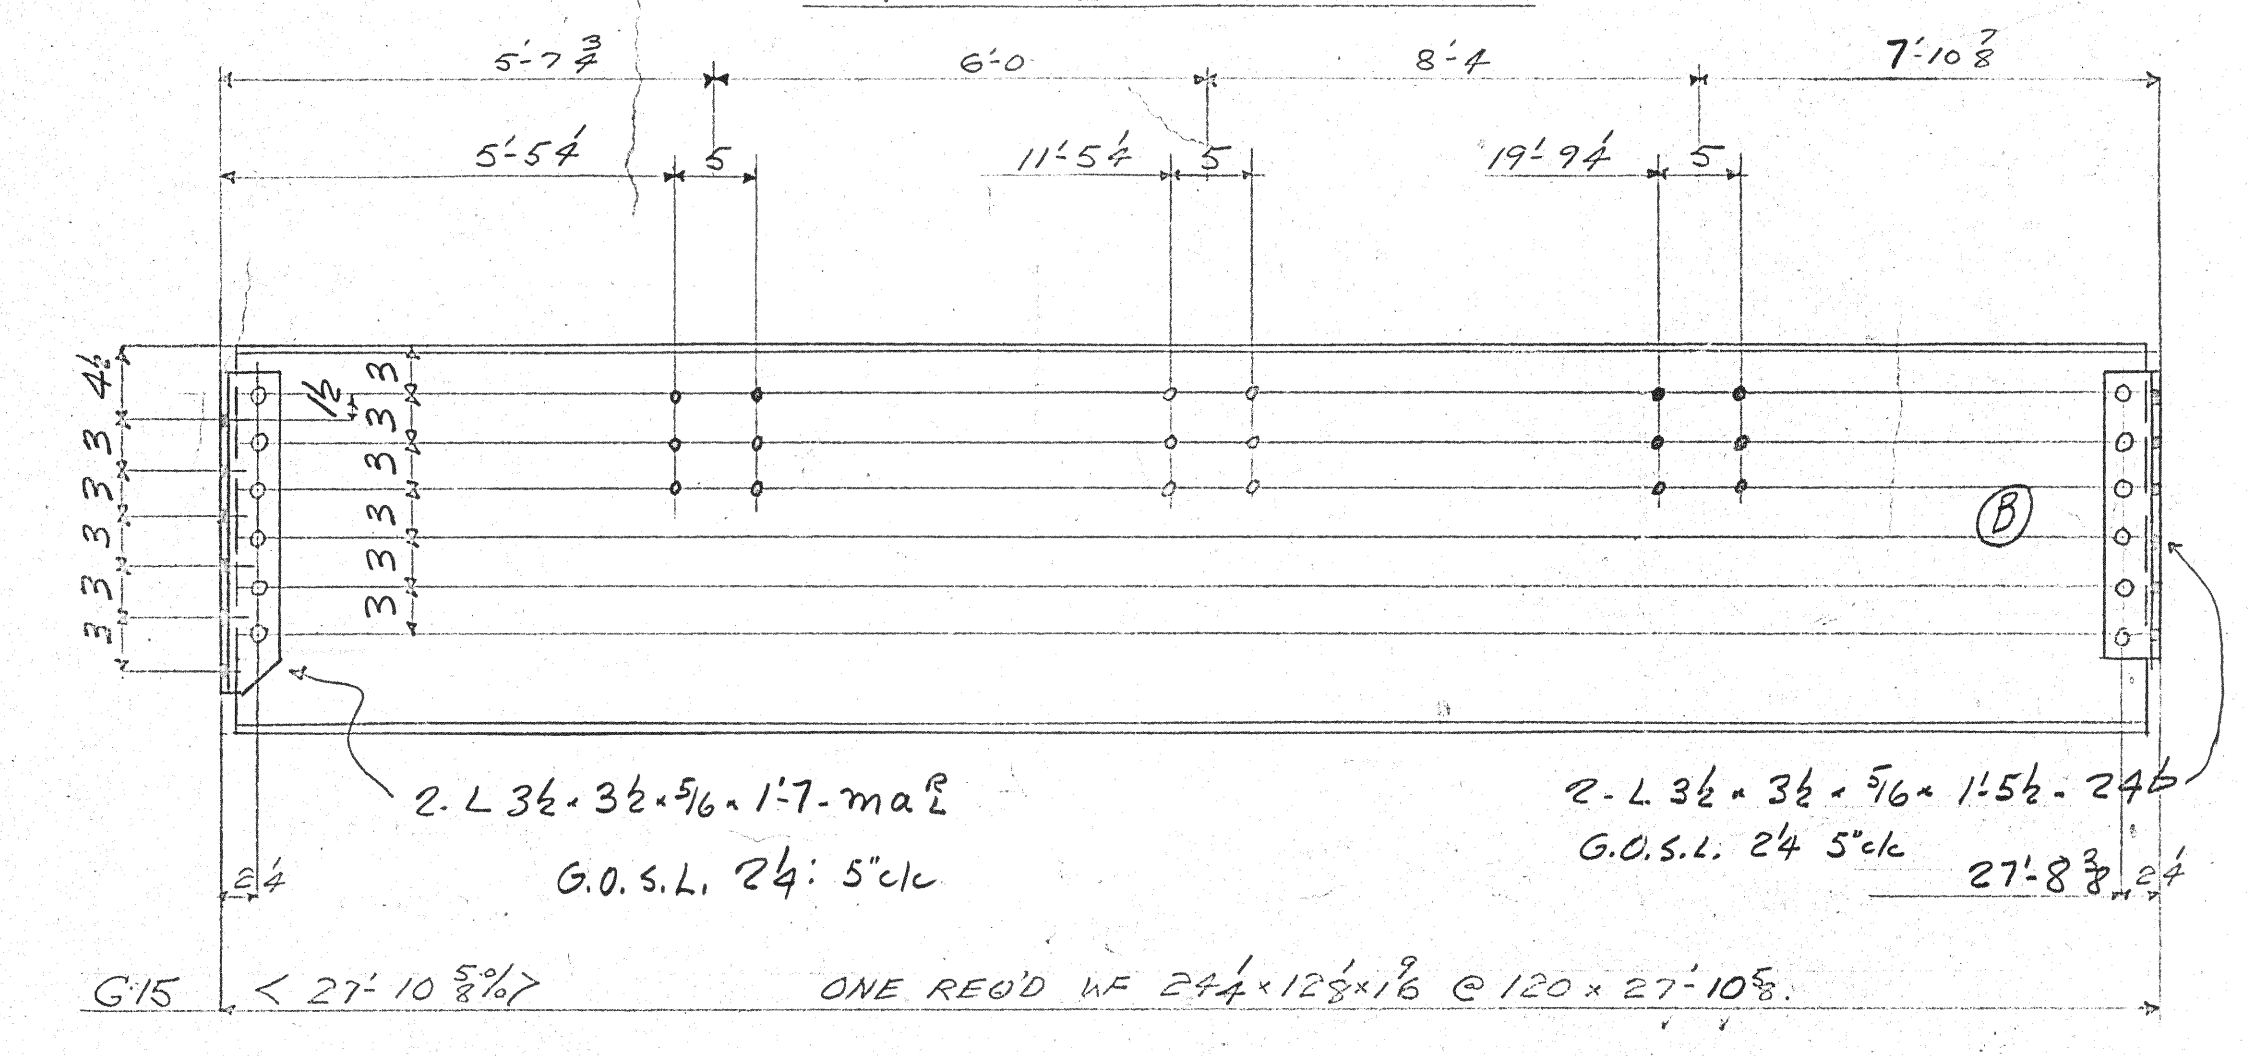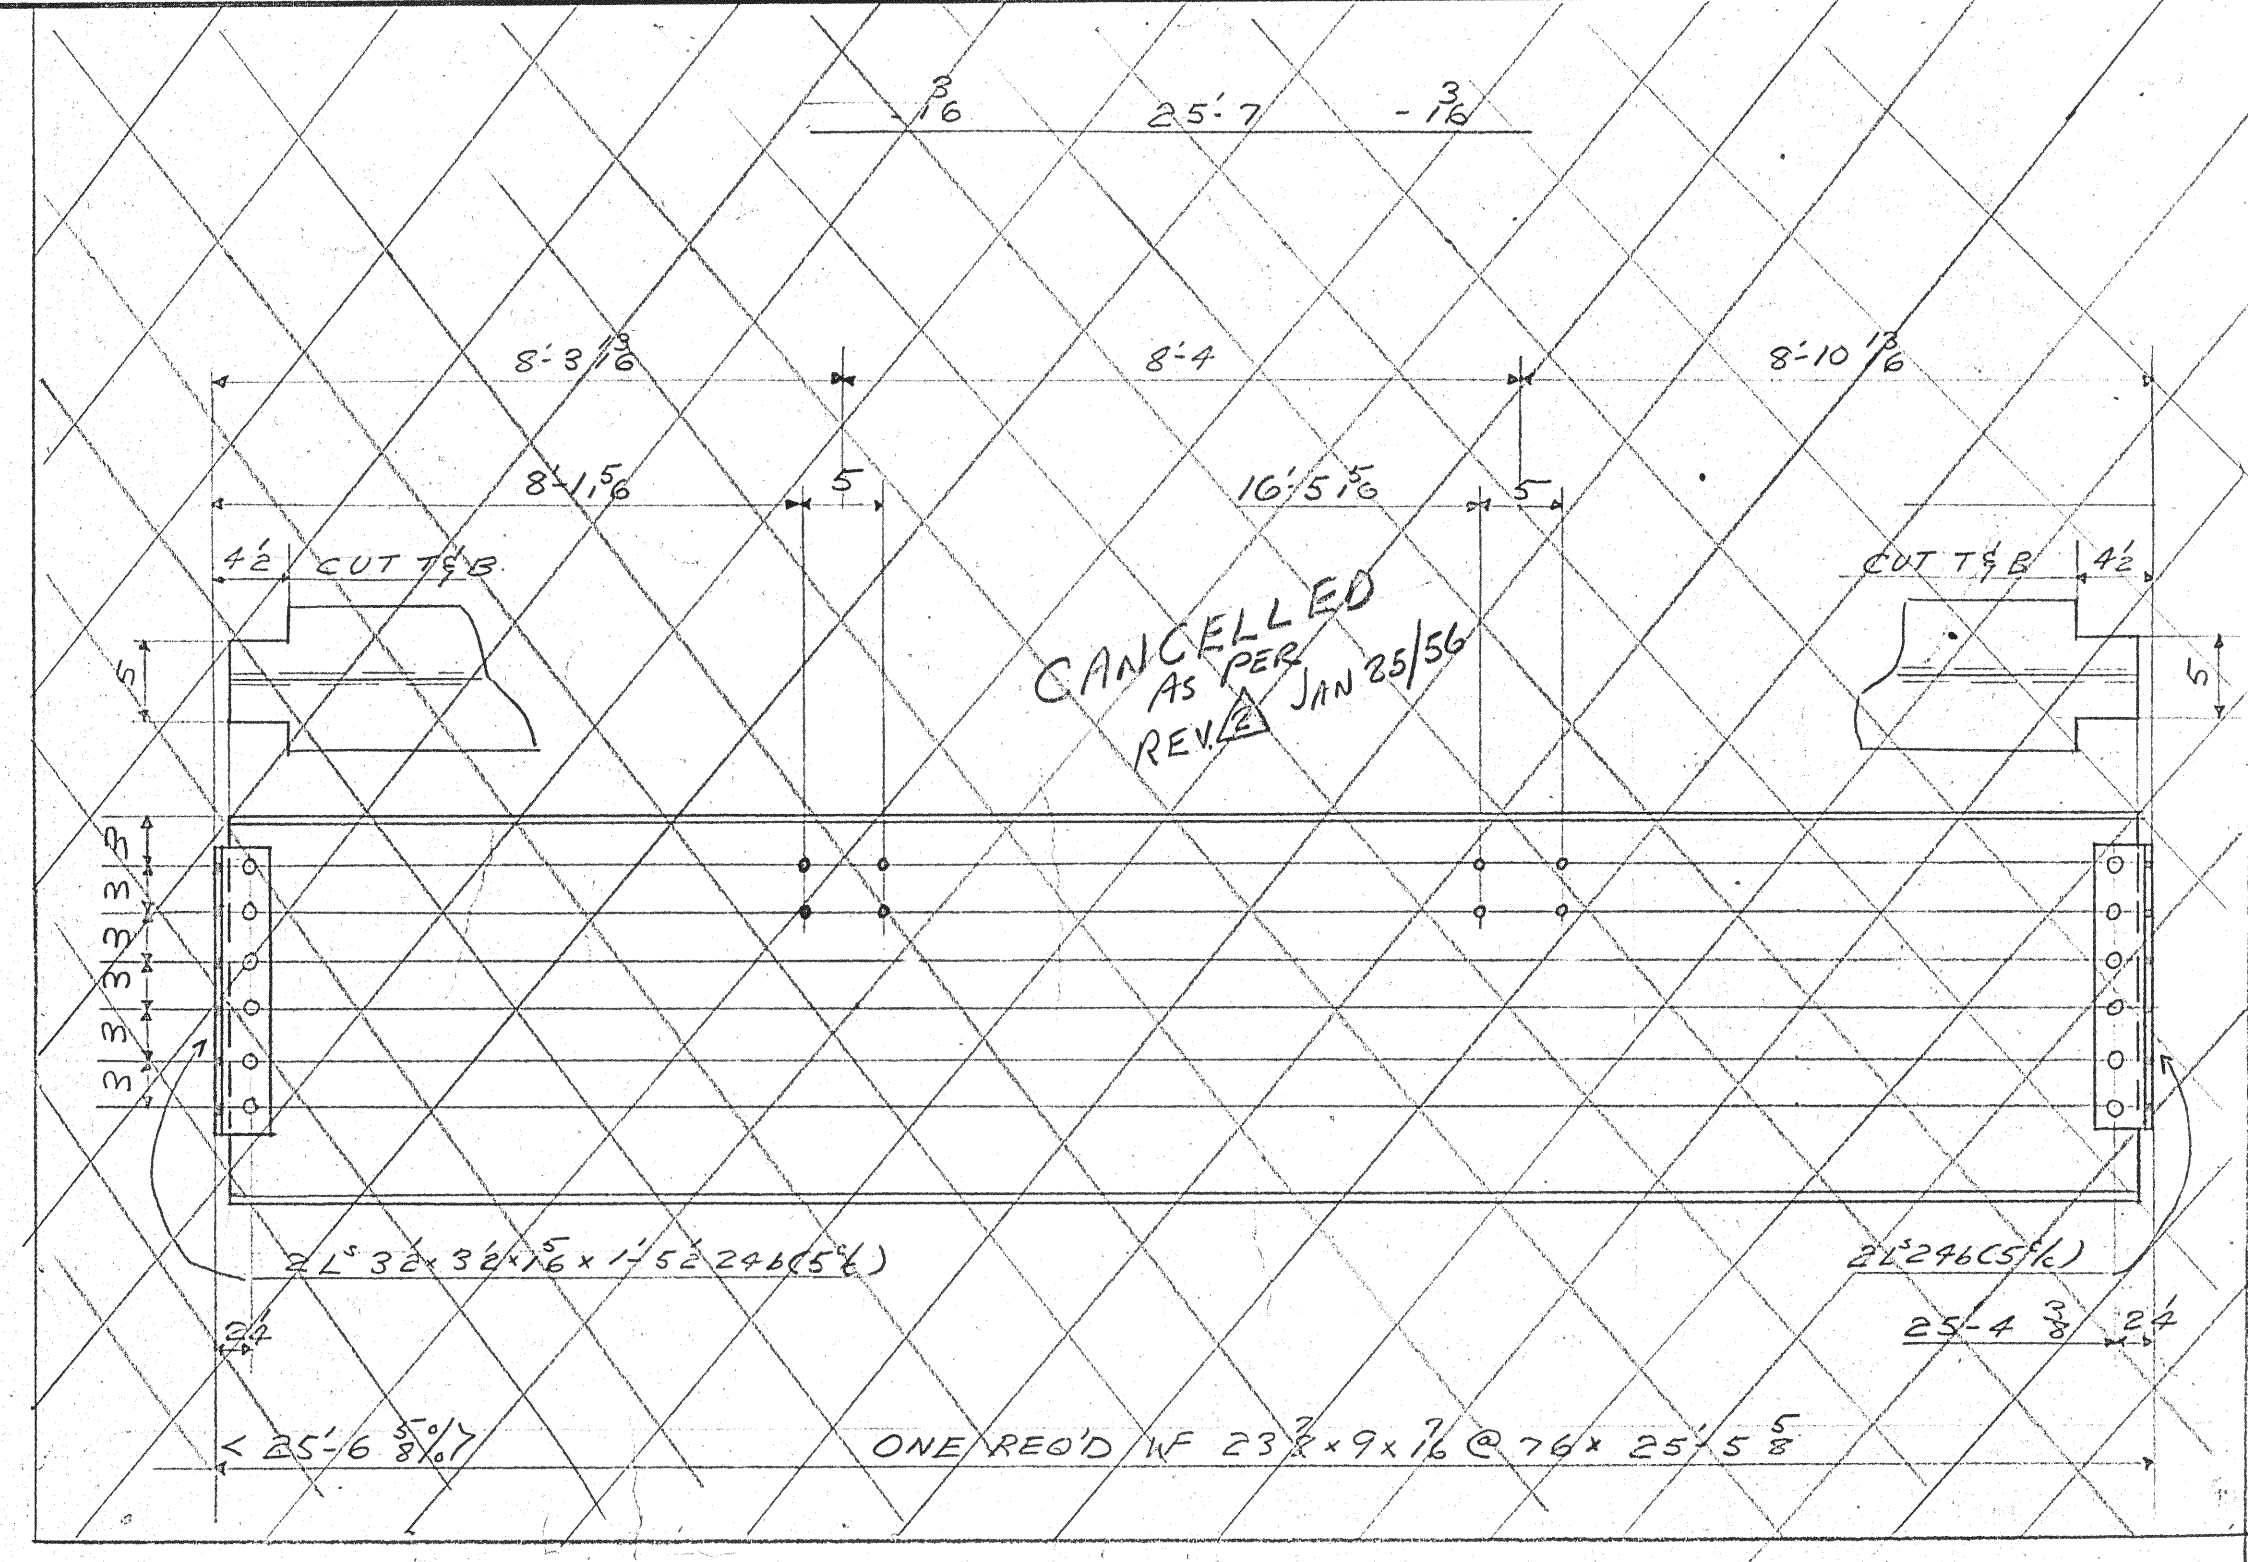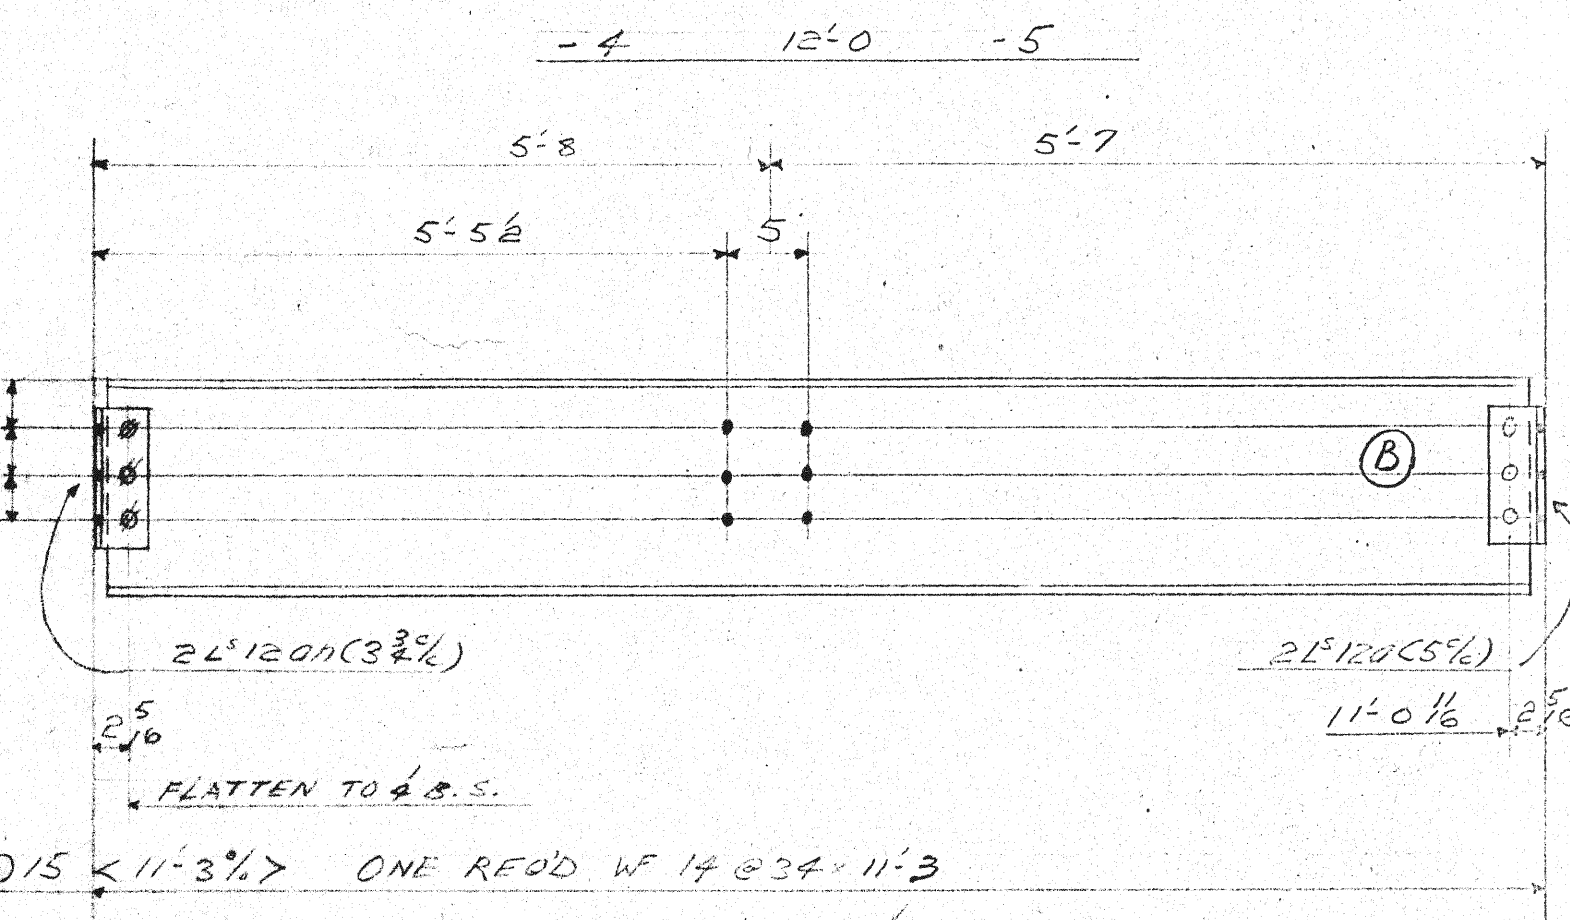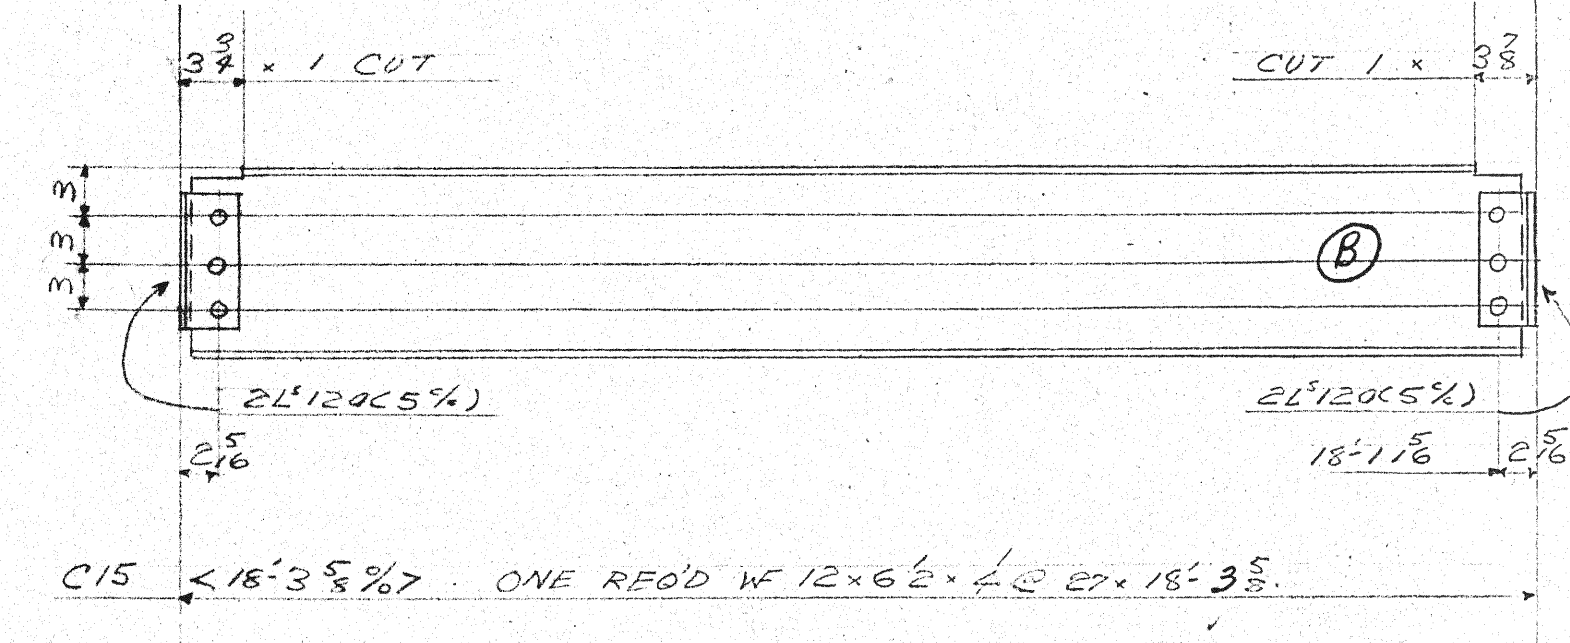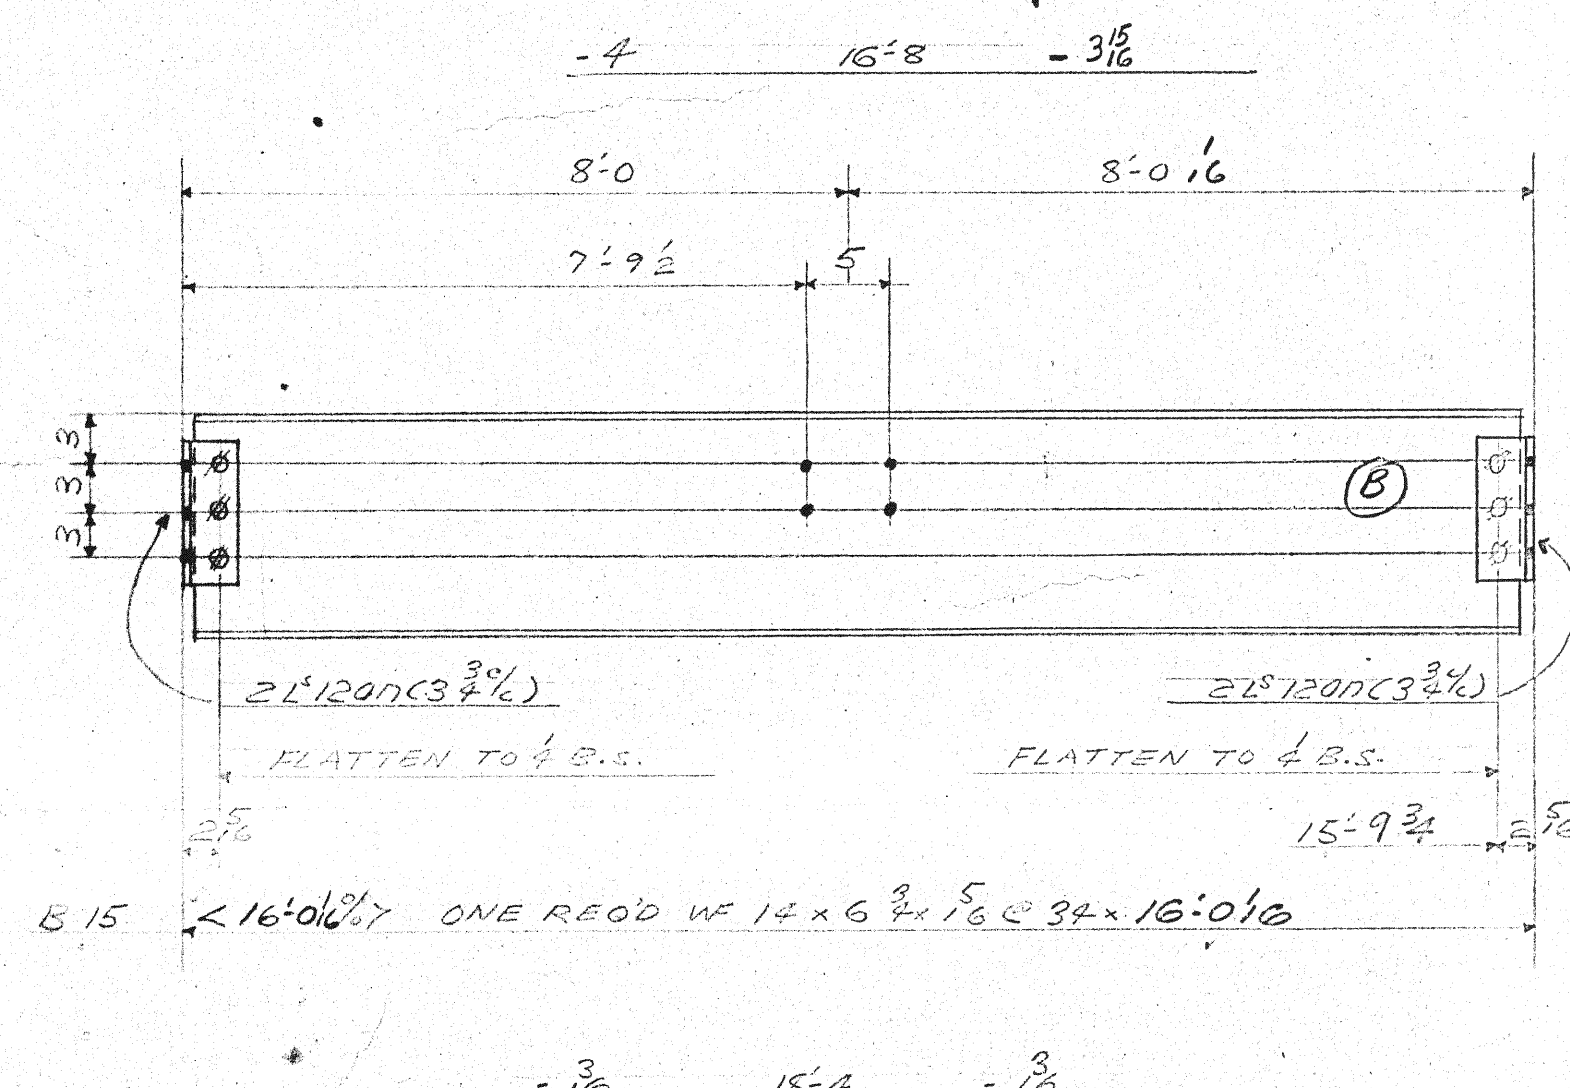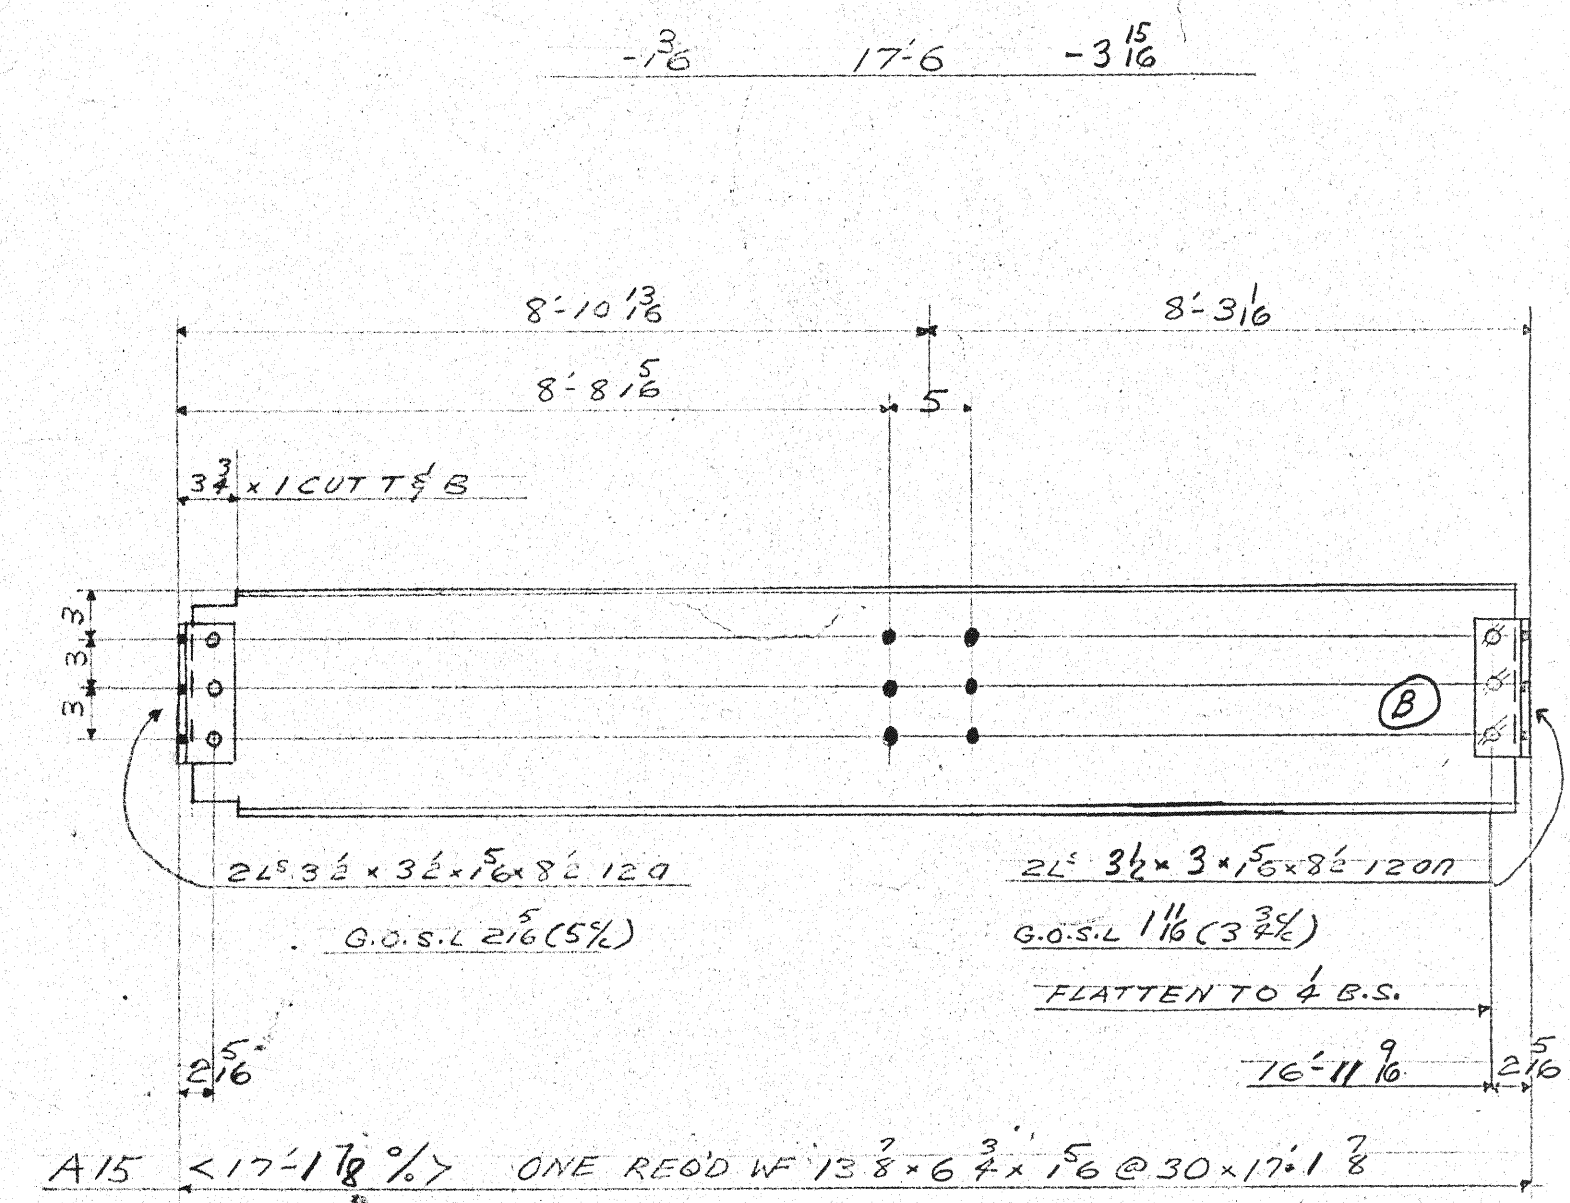


NO.	REVISIONS	MADE BY	DATE	RIVETS	HOLES	PAINT
				30	13/8	

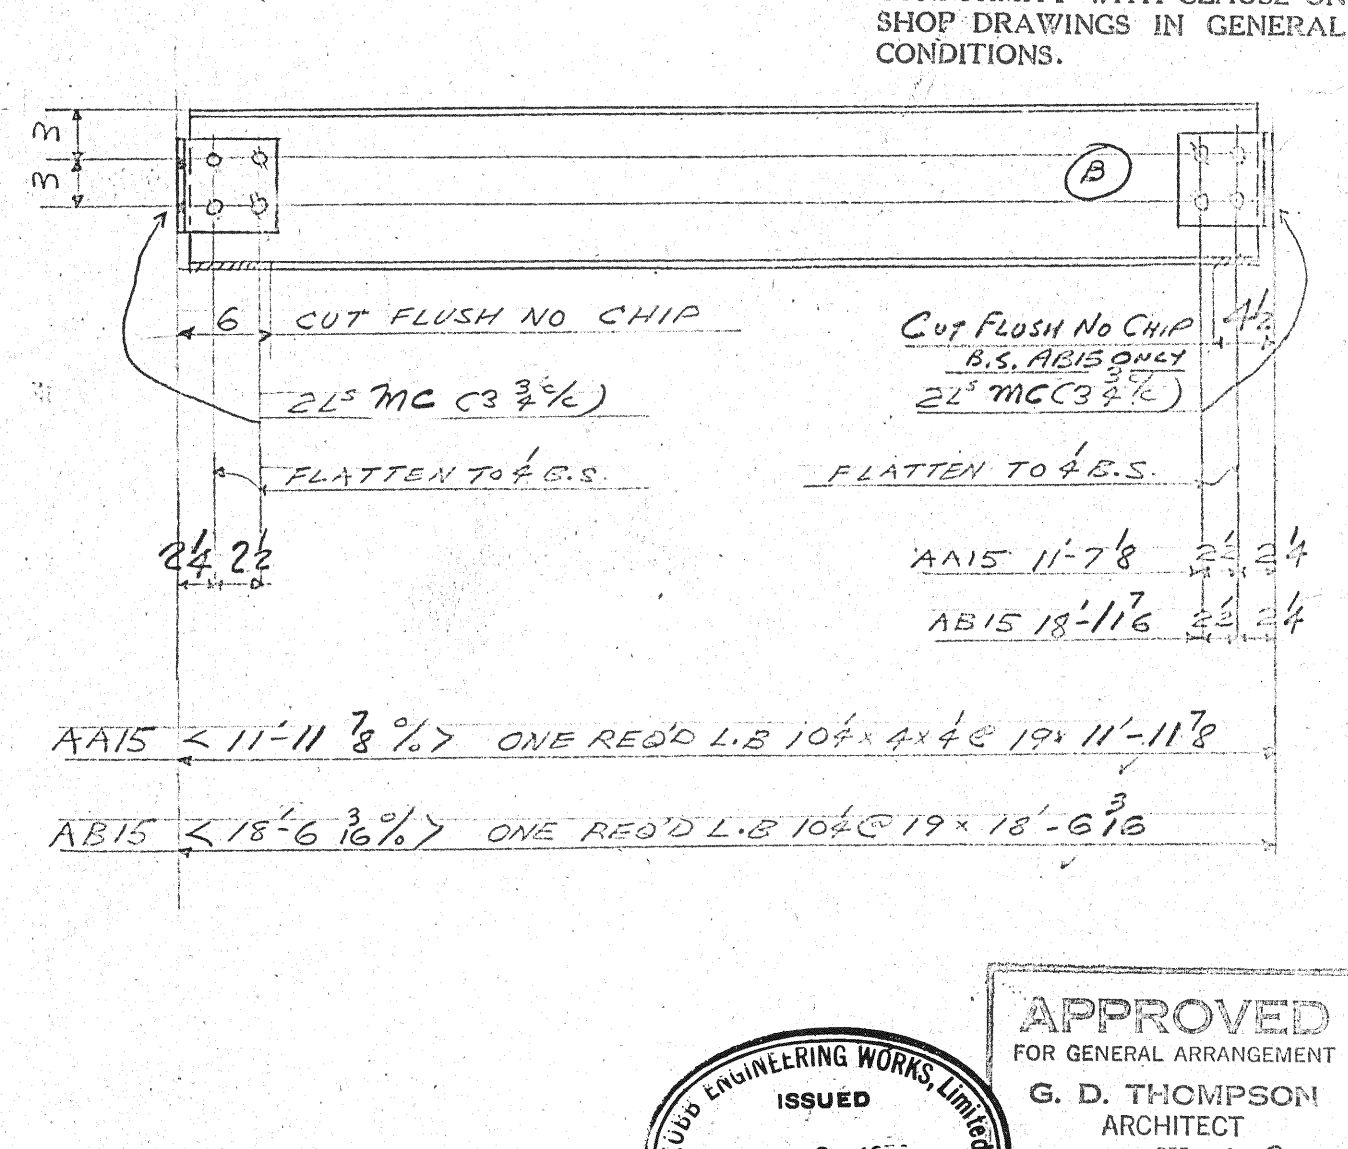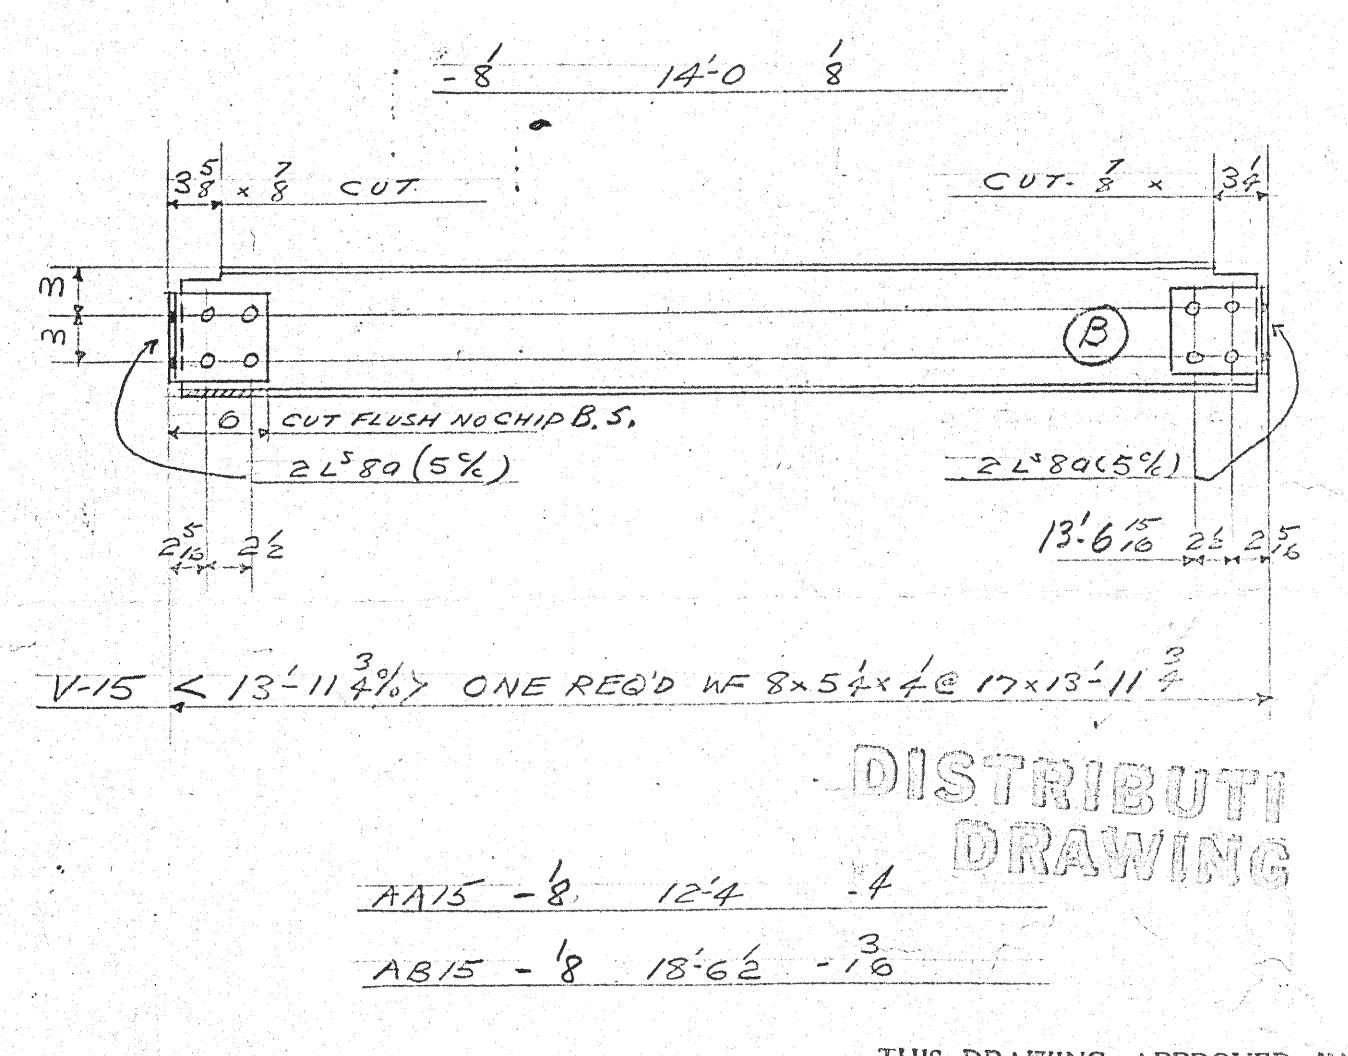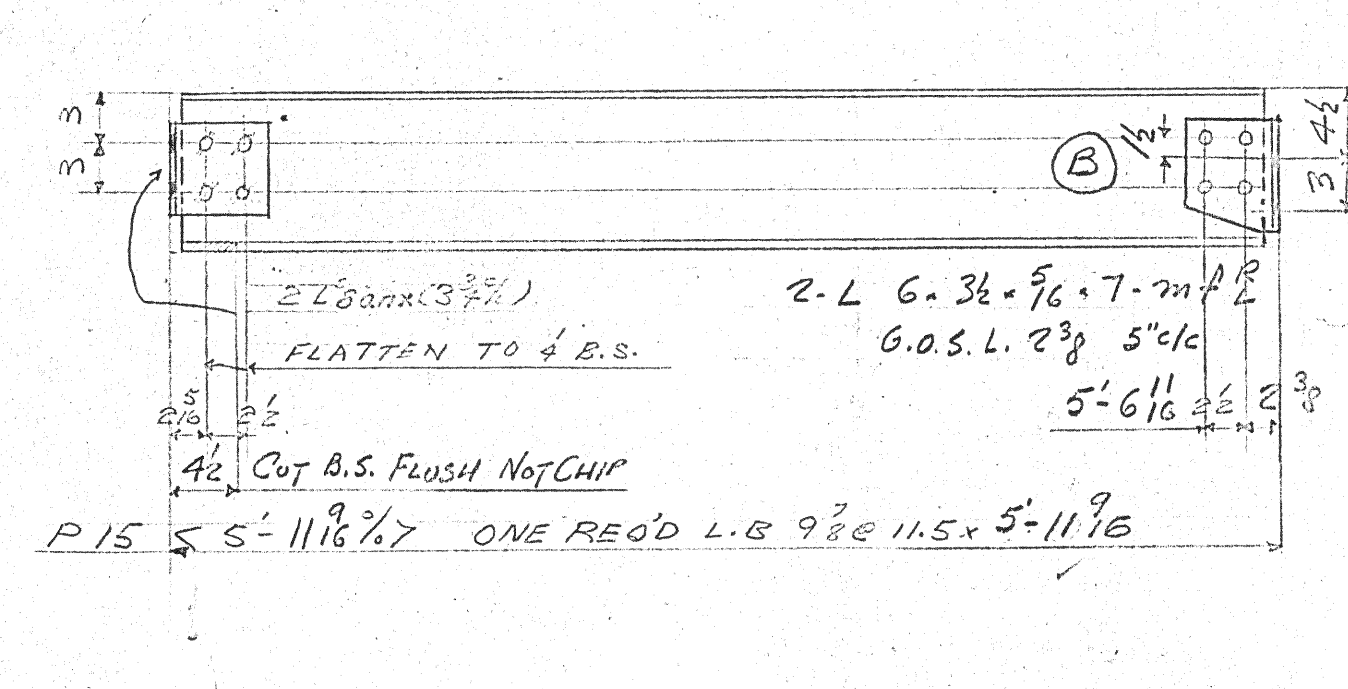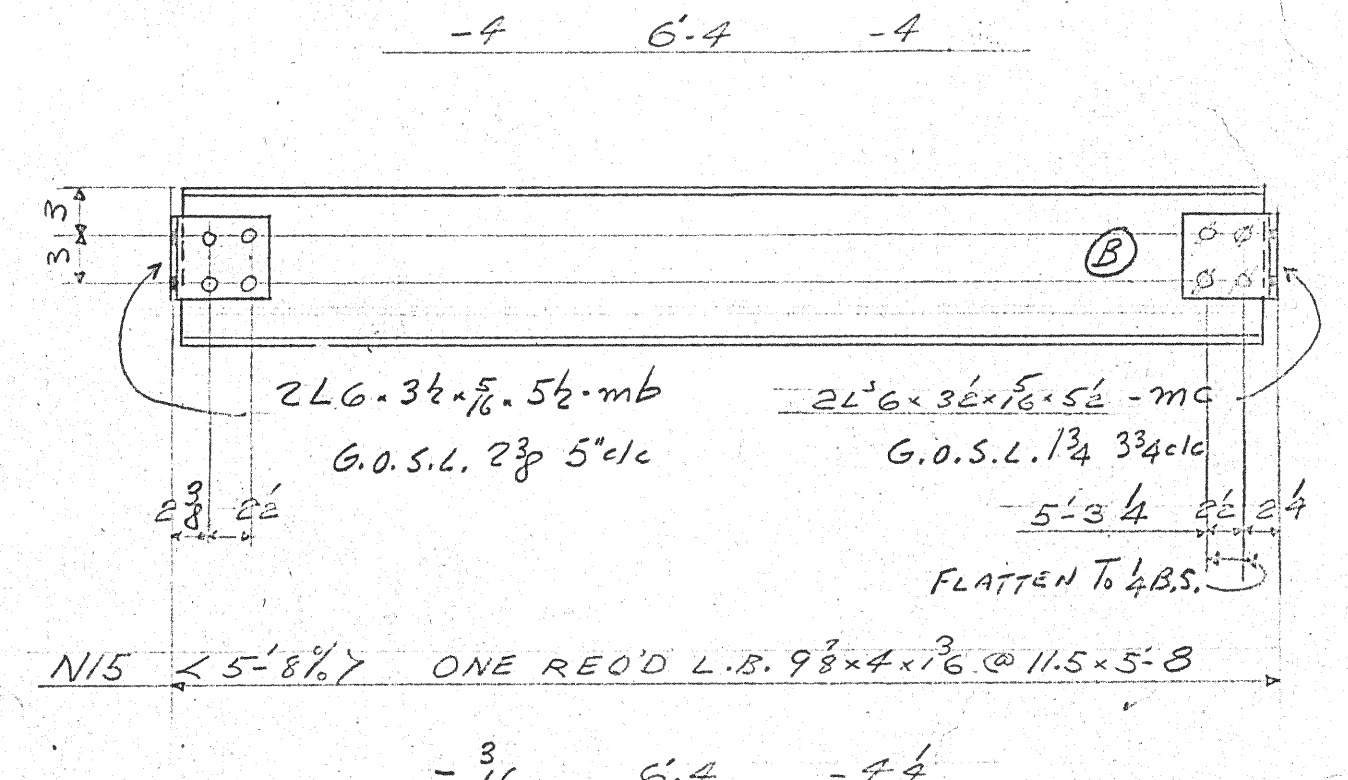

DISTRIBUTION DRAWING

THIS DRAWING APPROVED IN CONFORMITY WITH CLAUSE ON SHOP DRAWINGS IN GENERAL CONDITIONS.

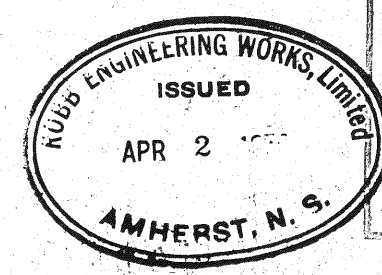

APPROVED FOR GENERAL ARRANGEMENT G. D. THOMPSON ARCHITECT PER R.R. APR 17 1955





ROBB ENGINEERING WORKS LIMITED AMHERST N.S.	
DESCRIPTION RECREATIONAL BLDG H.H.S. SWEARWATER DARTMOUTH	DRAWN J.S.
DETAIL BEAMS FL 100 @ 2 x 95 @ 1/2 8 x 8	CHECKED M.E.
PROPRIETOR DEPT. OF NATIONAL DEFENCE PURCHASER FOUNDATION MARINE LTD.	APPROVED
NO. REVISIONS	SCALE = 1 FOOT
MADE BY	FILE
DATE	CONT. A-628
RIVETS 30	DRWG. No. 15
HOLES 13/8	
PAINT	

-4 22'-8 - 4





-16 22'-8 - 8

-16 24'-11 - 4





-4 26'-0 - 16

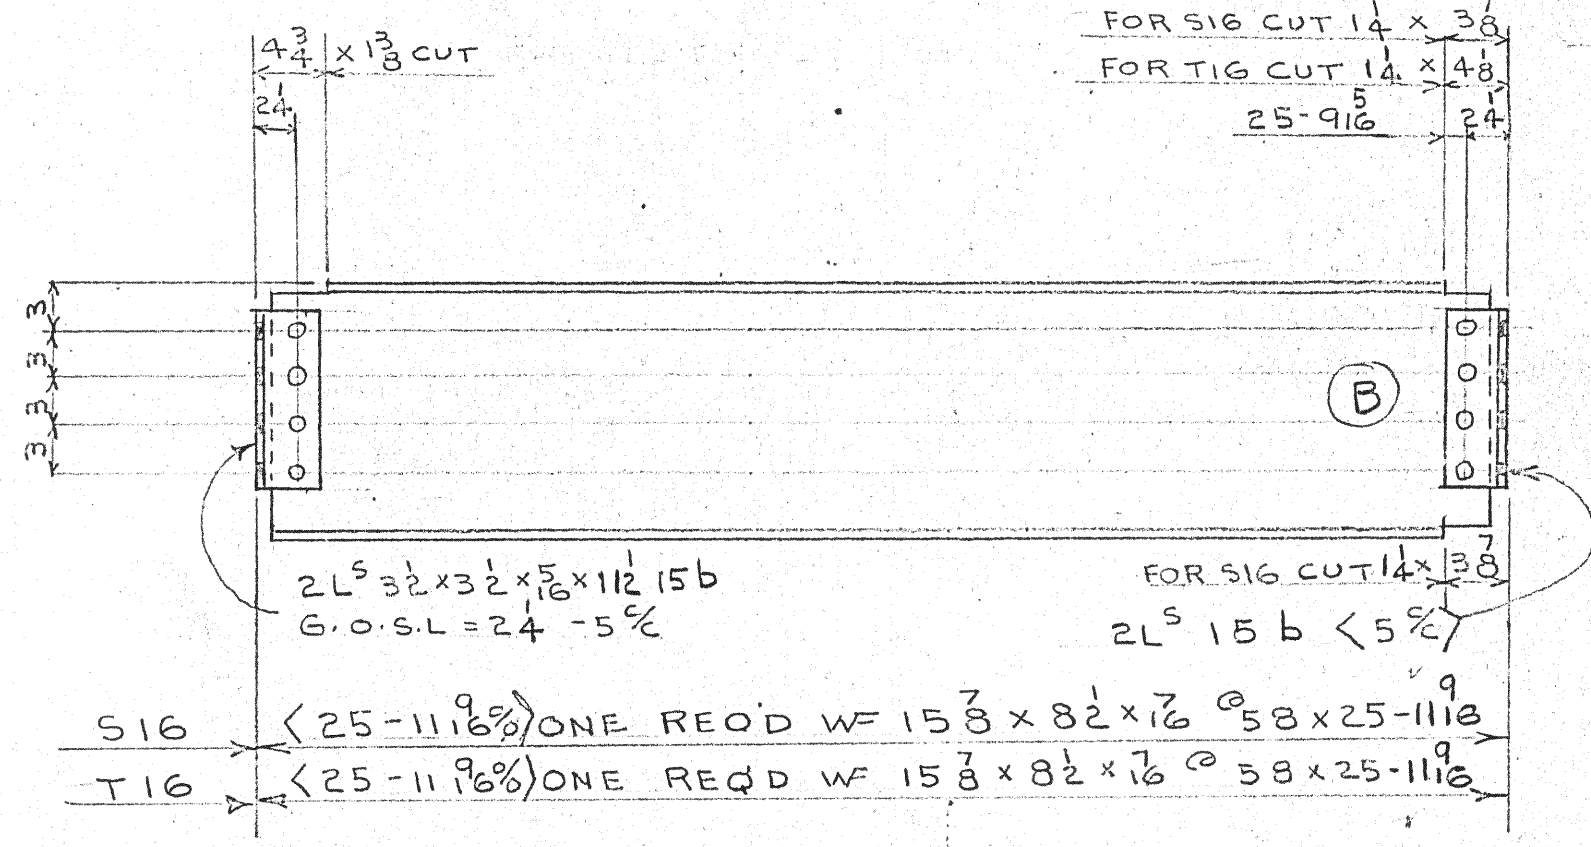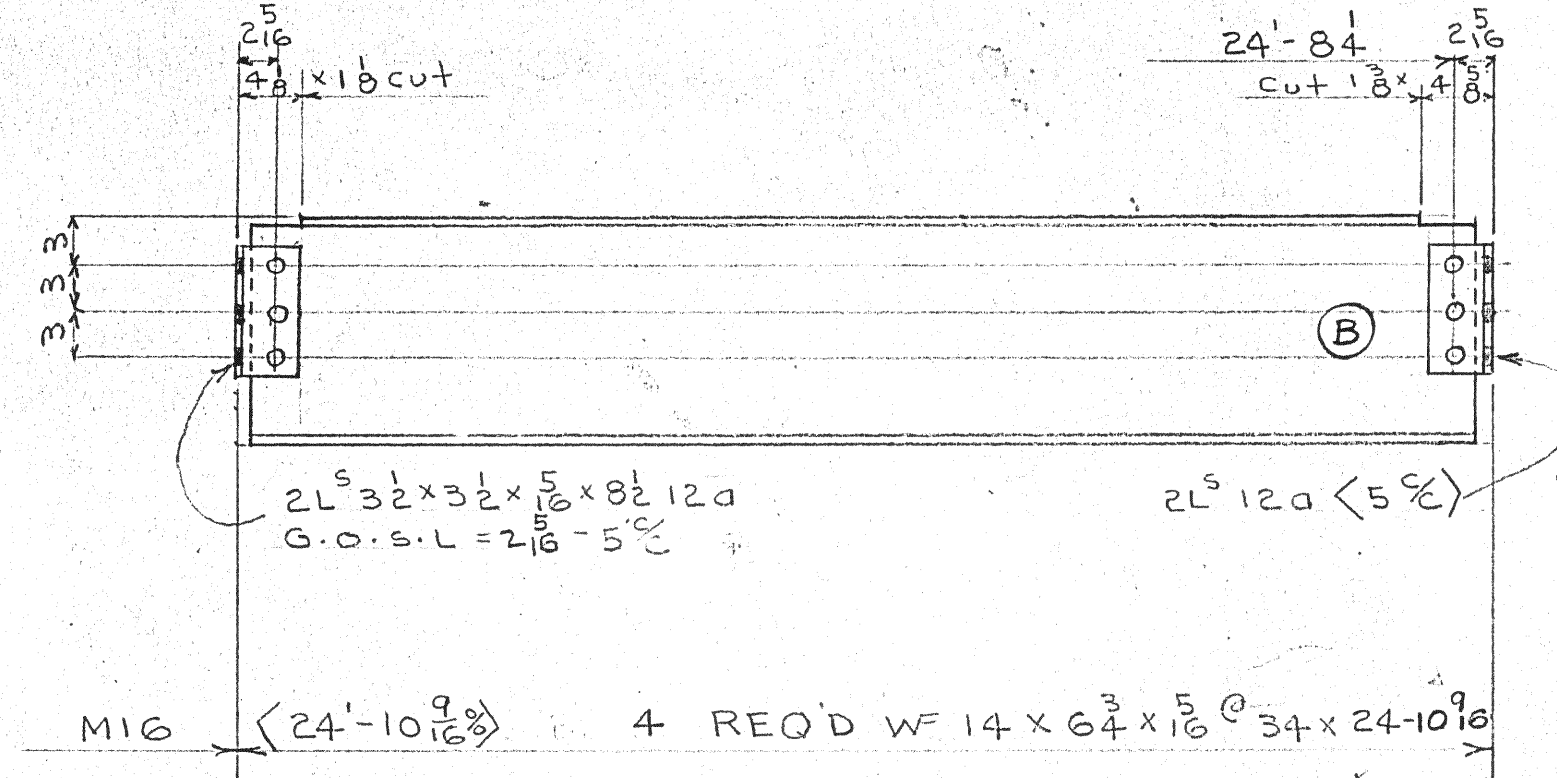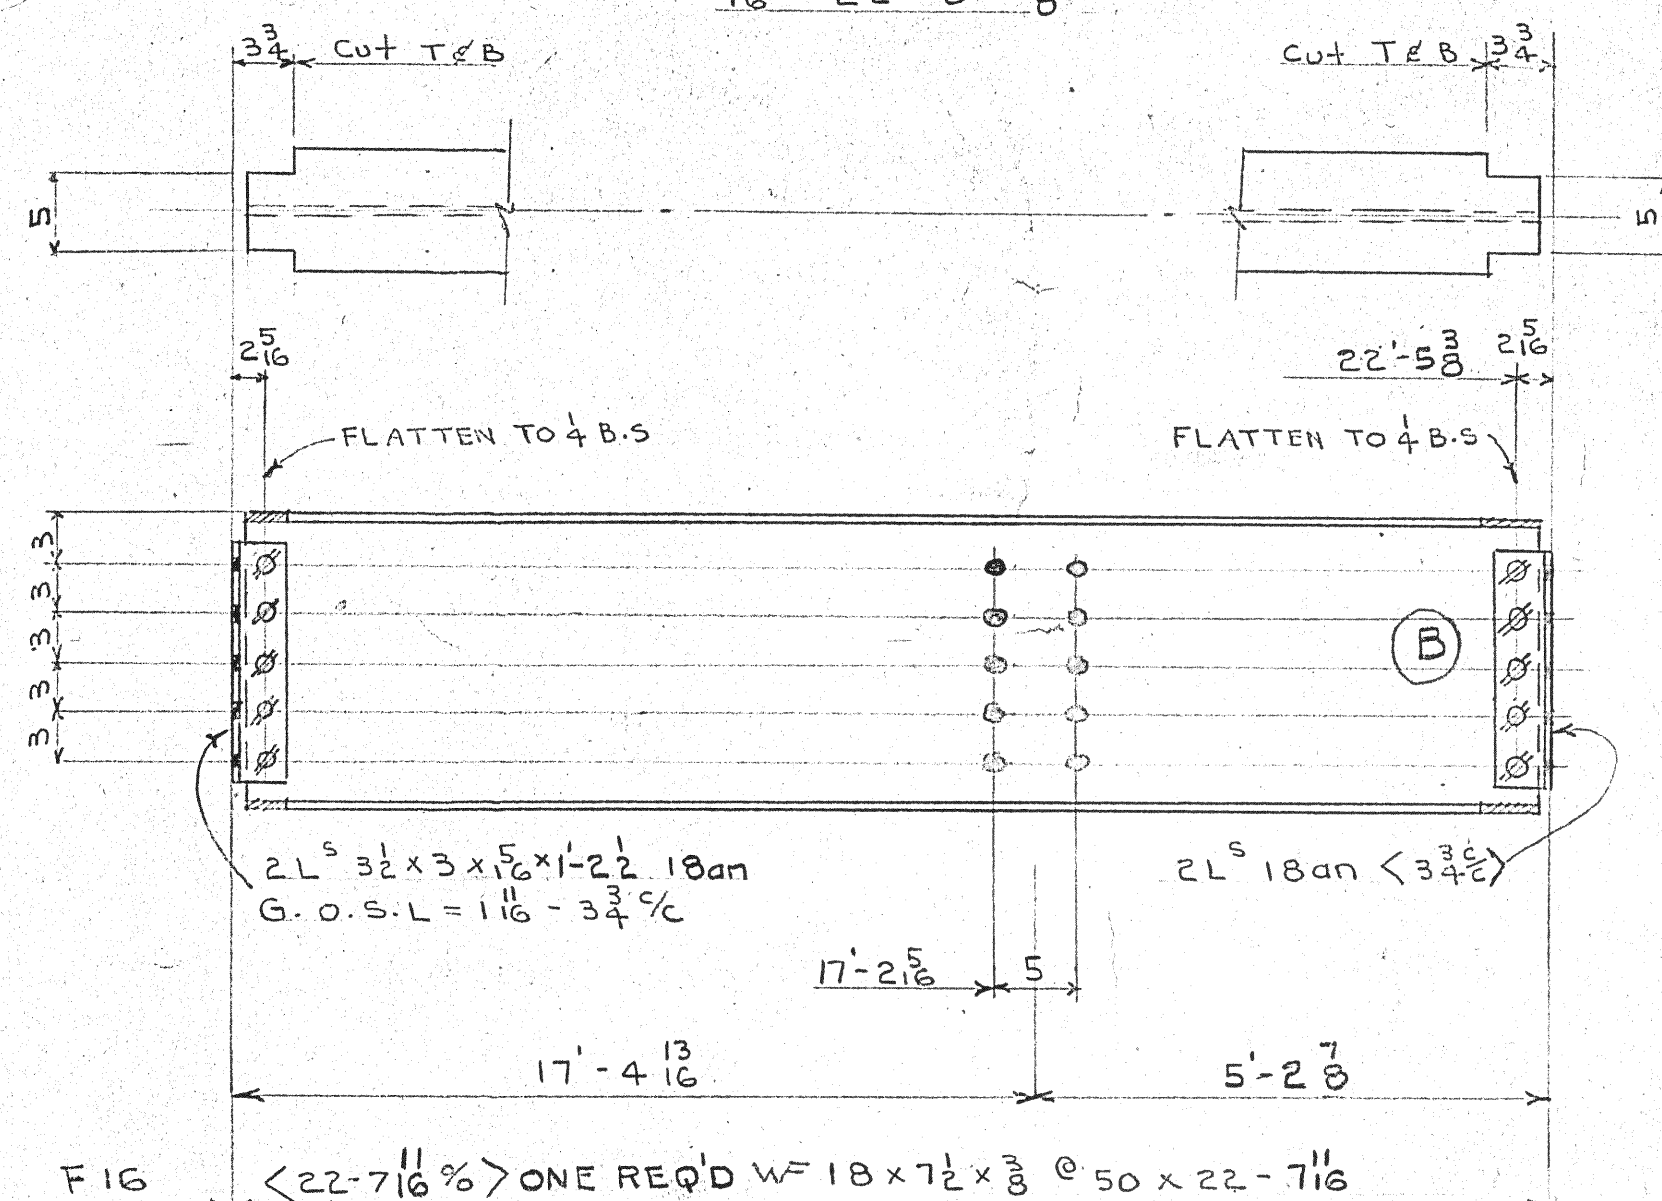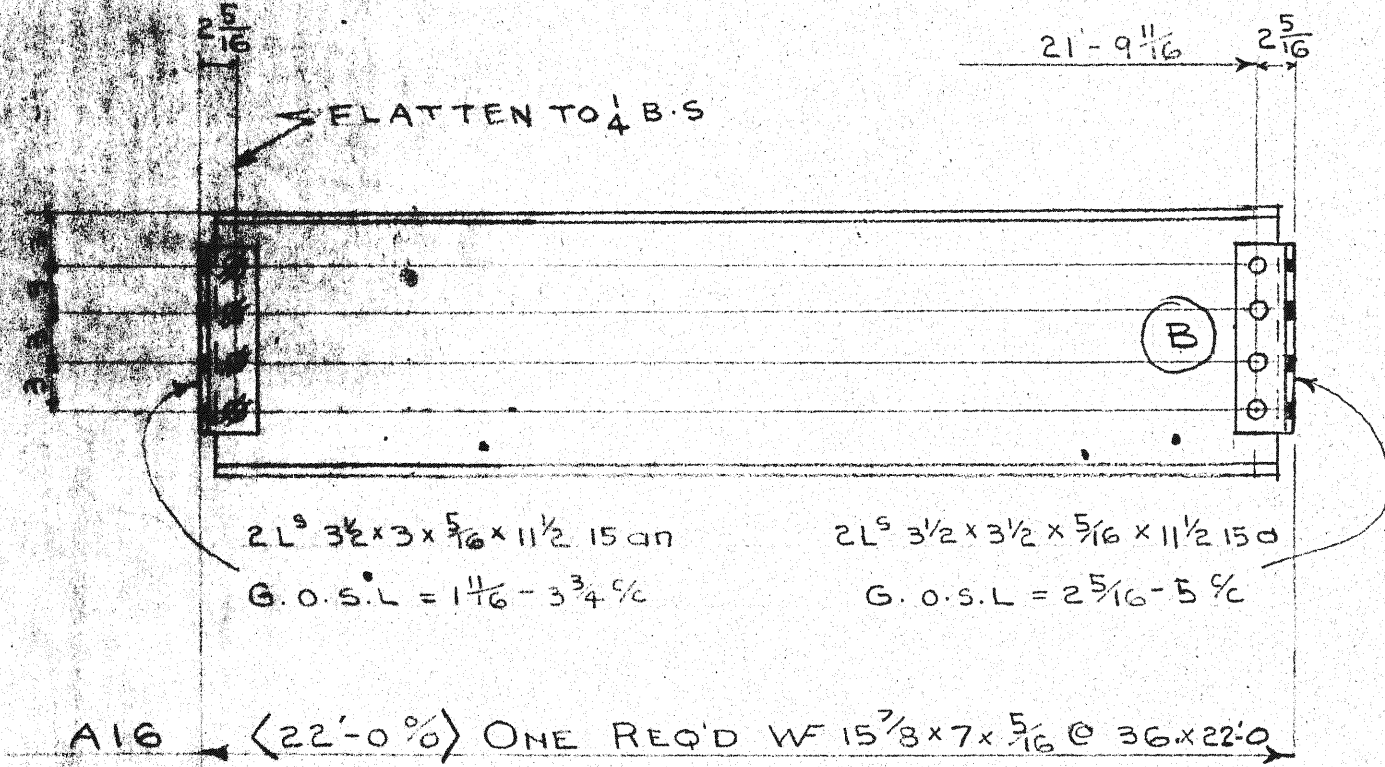




B16 - 4 22'-8 - 16
C16 - 16 22'-8 - 16

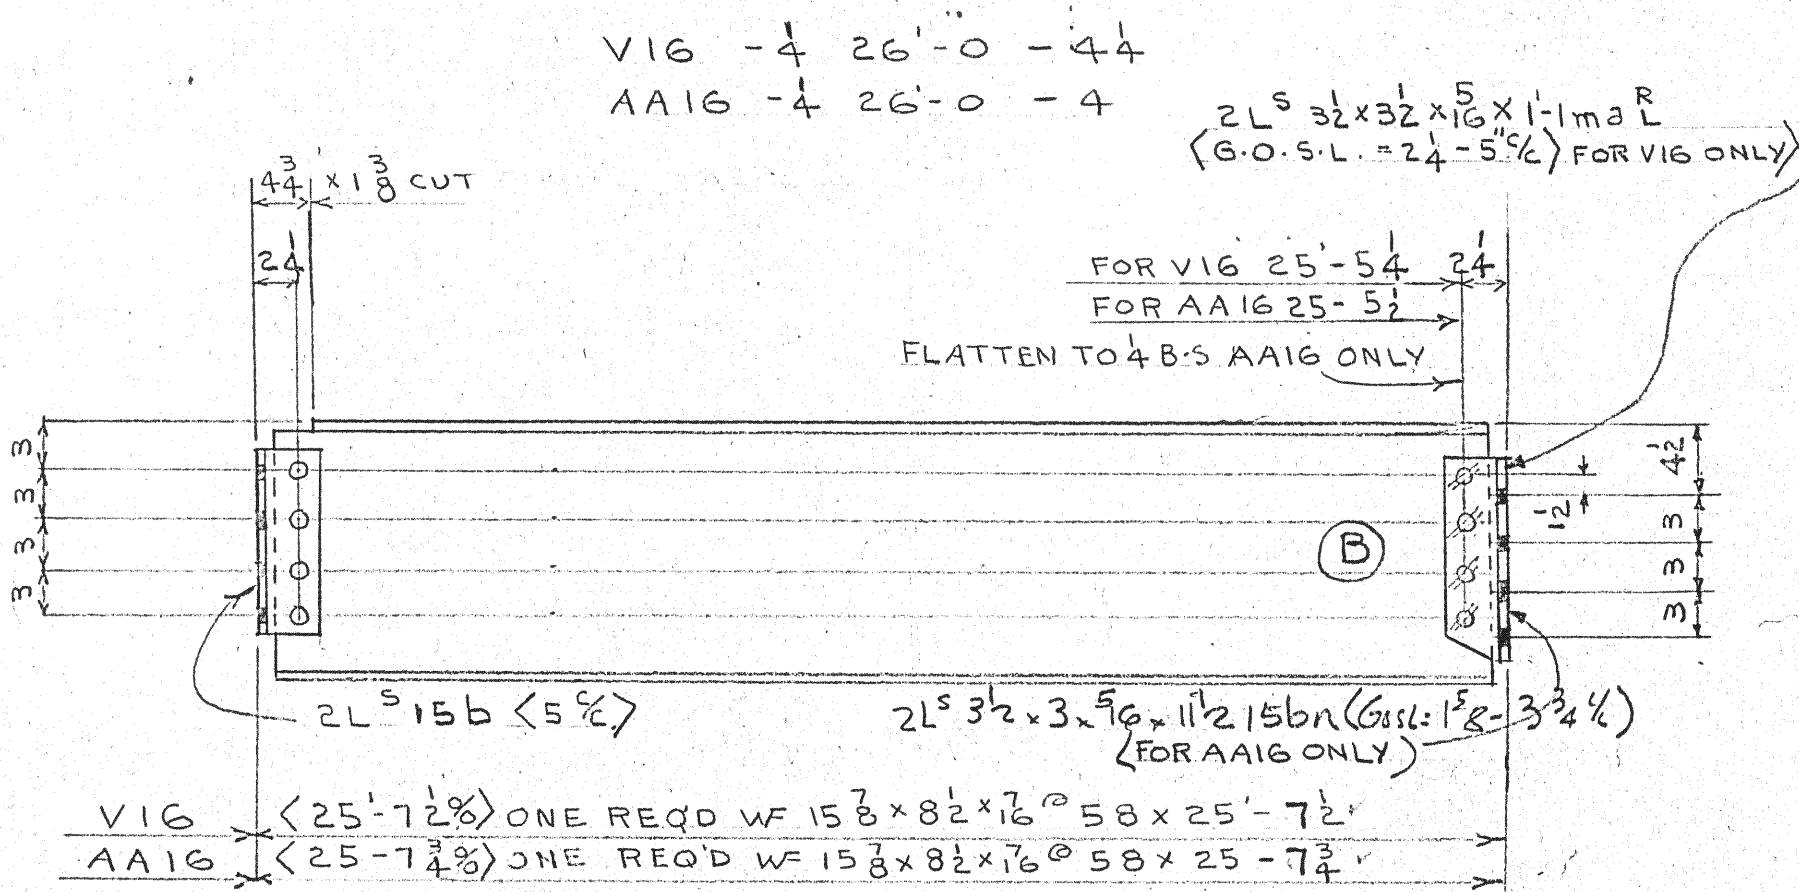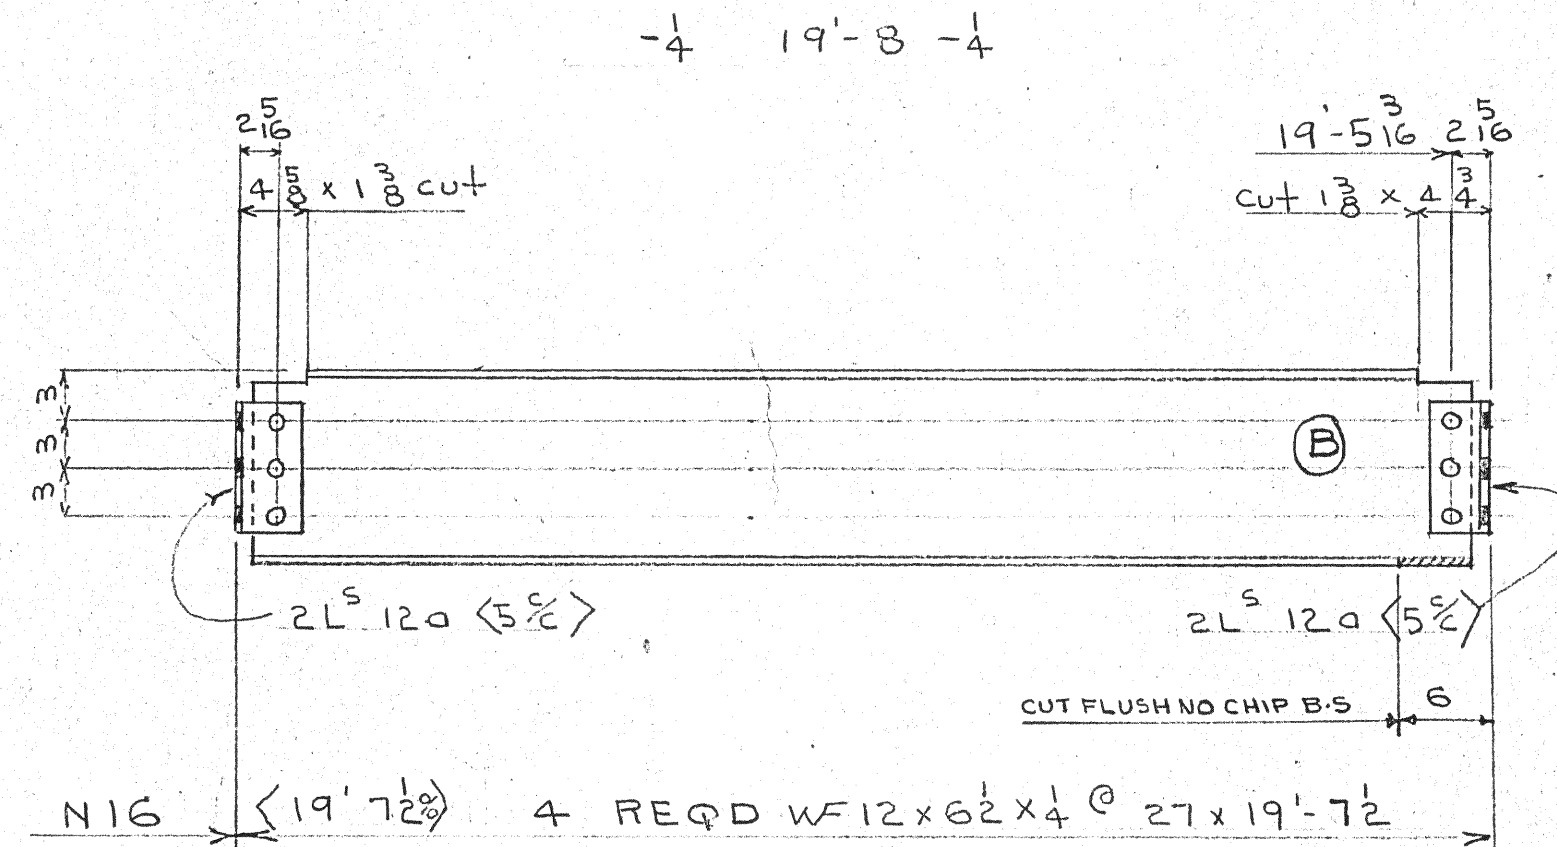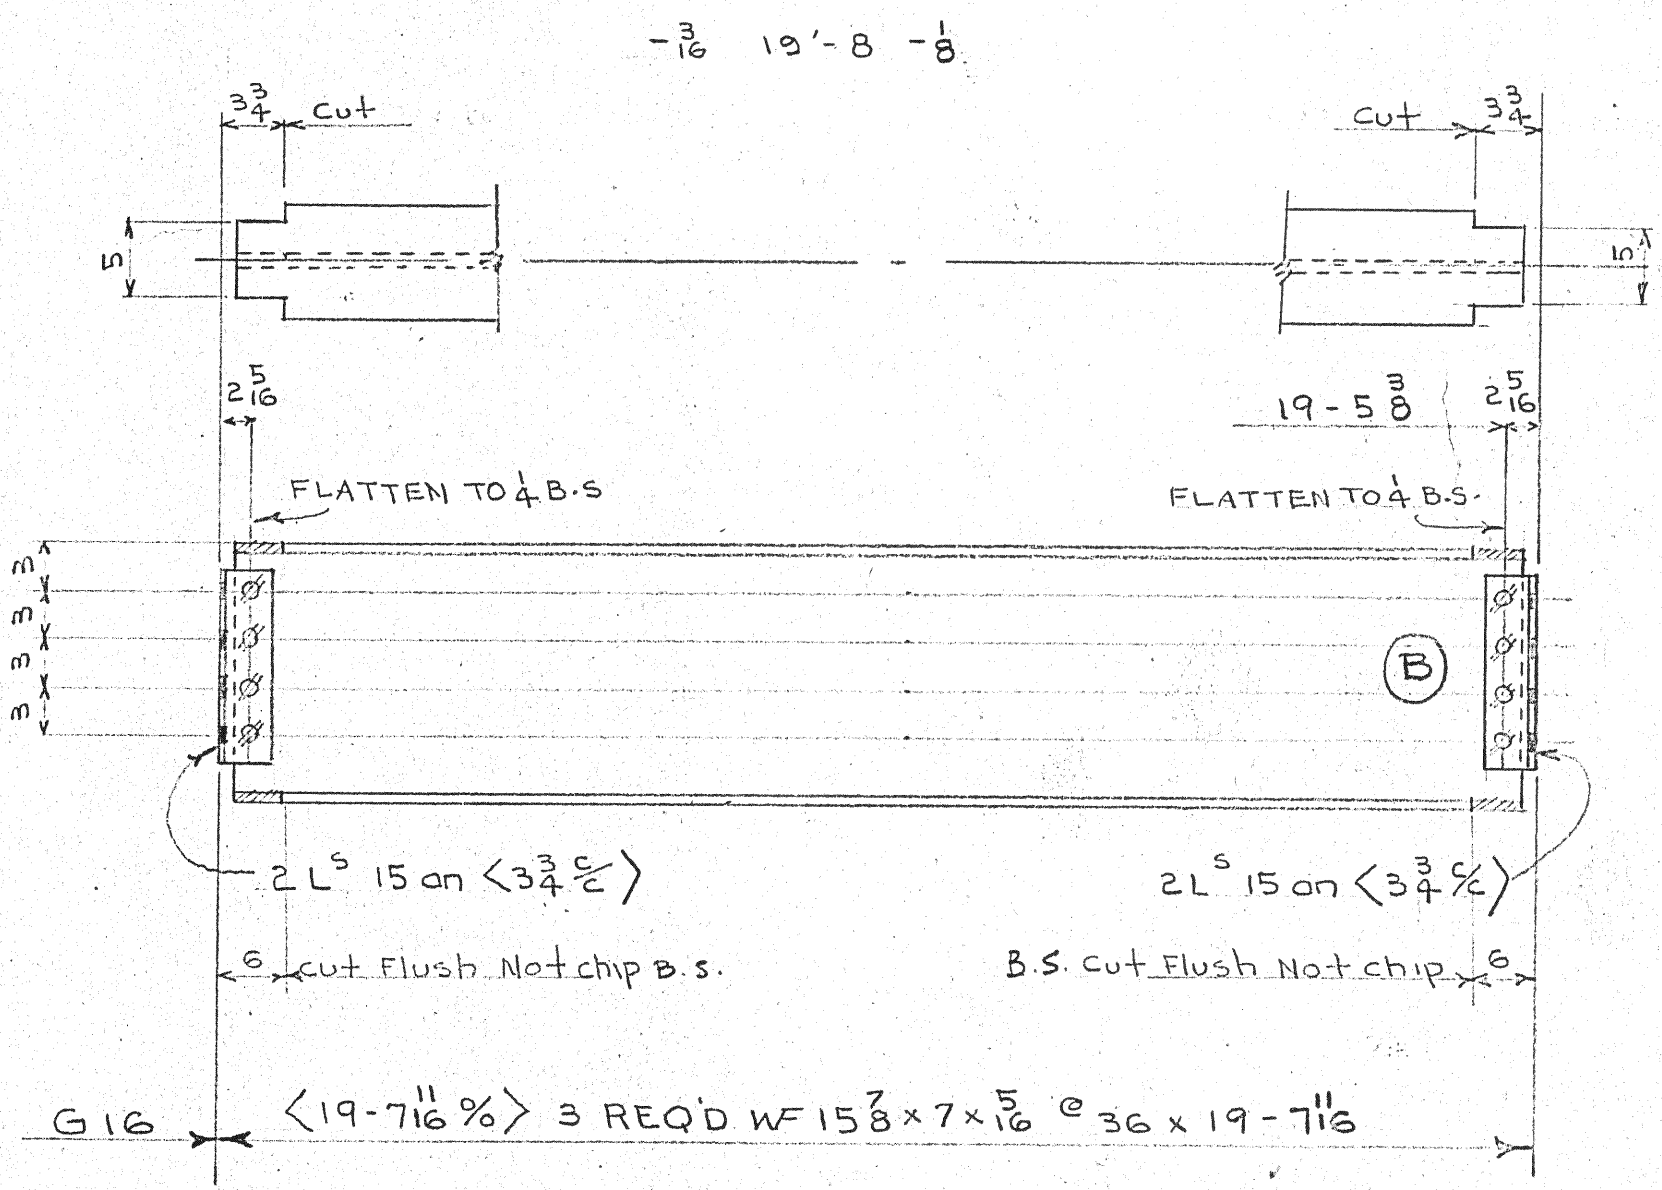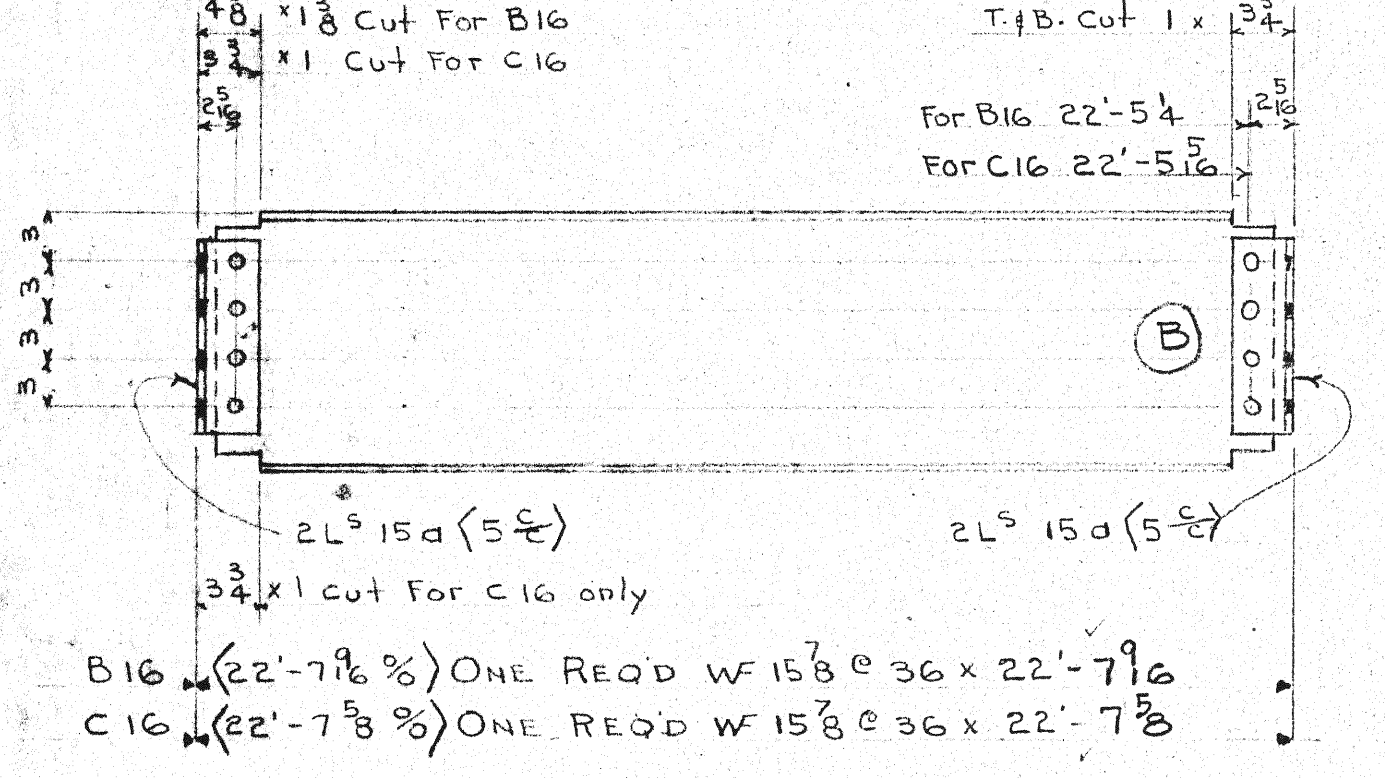

-4 16'-9 - 16

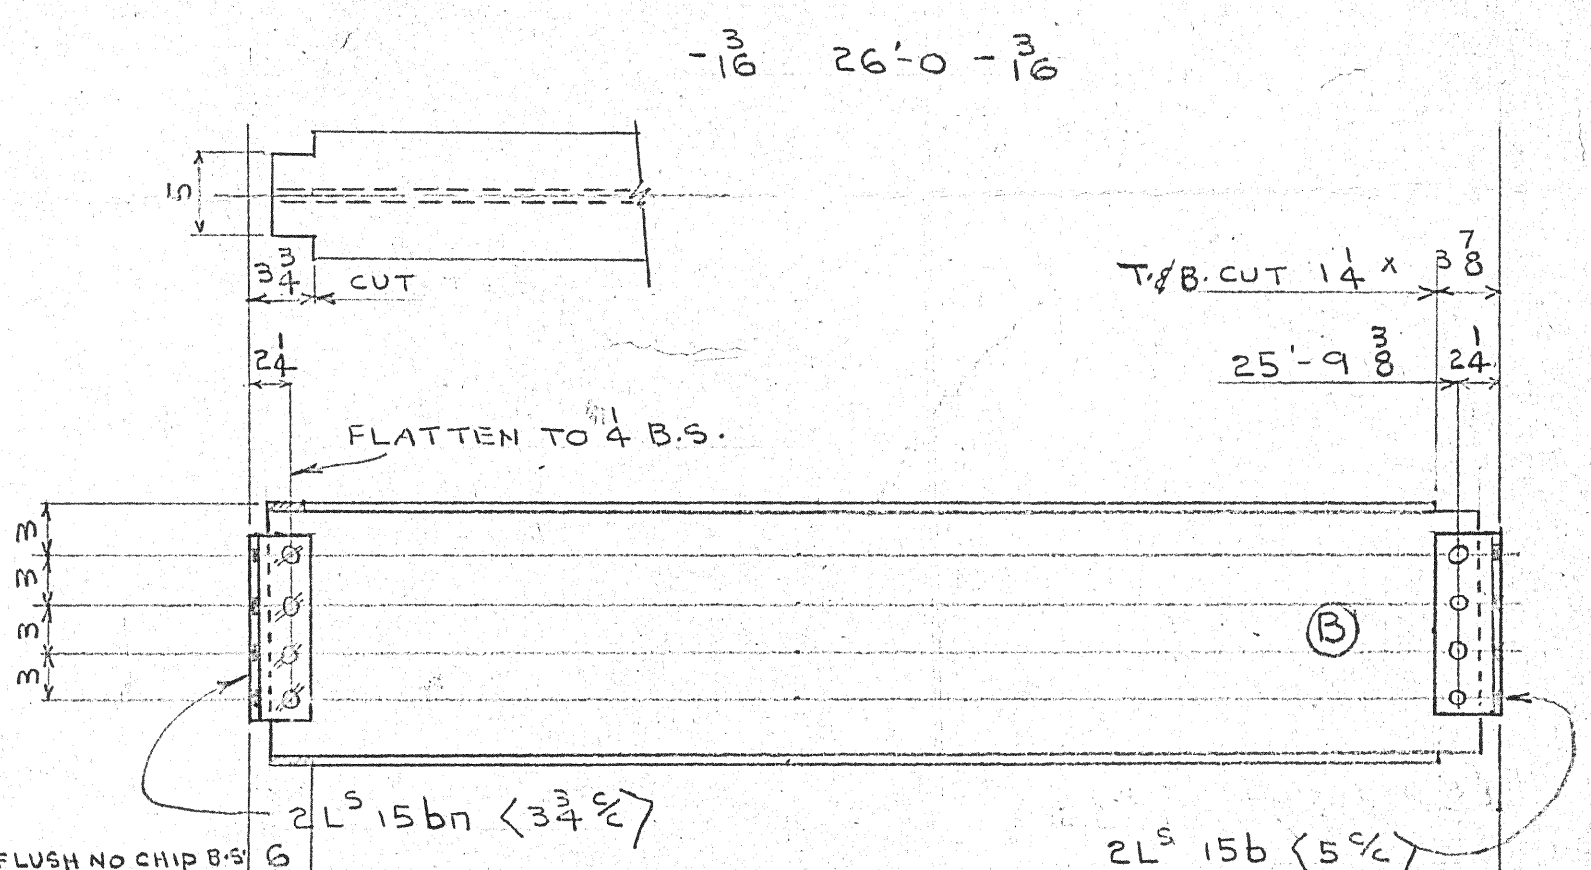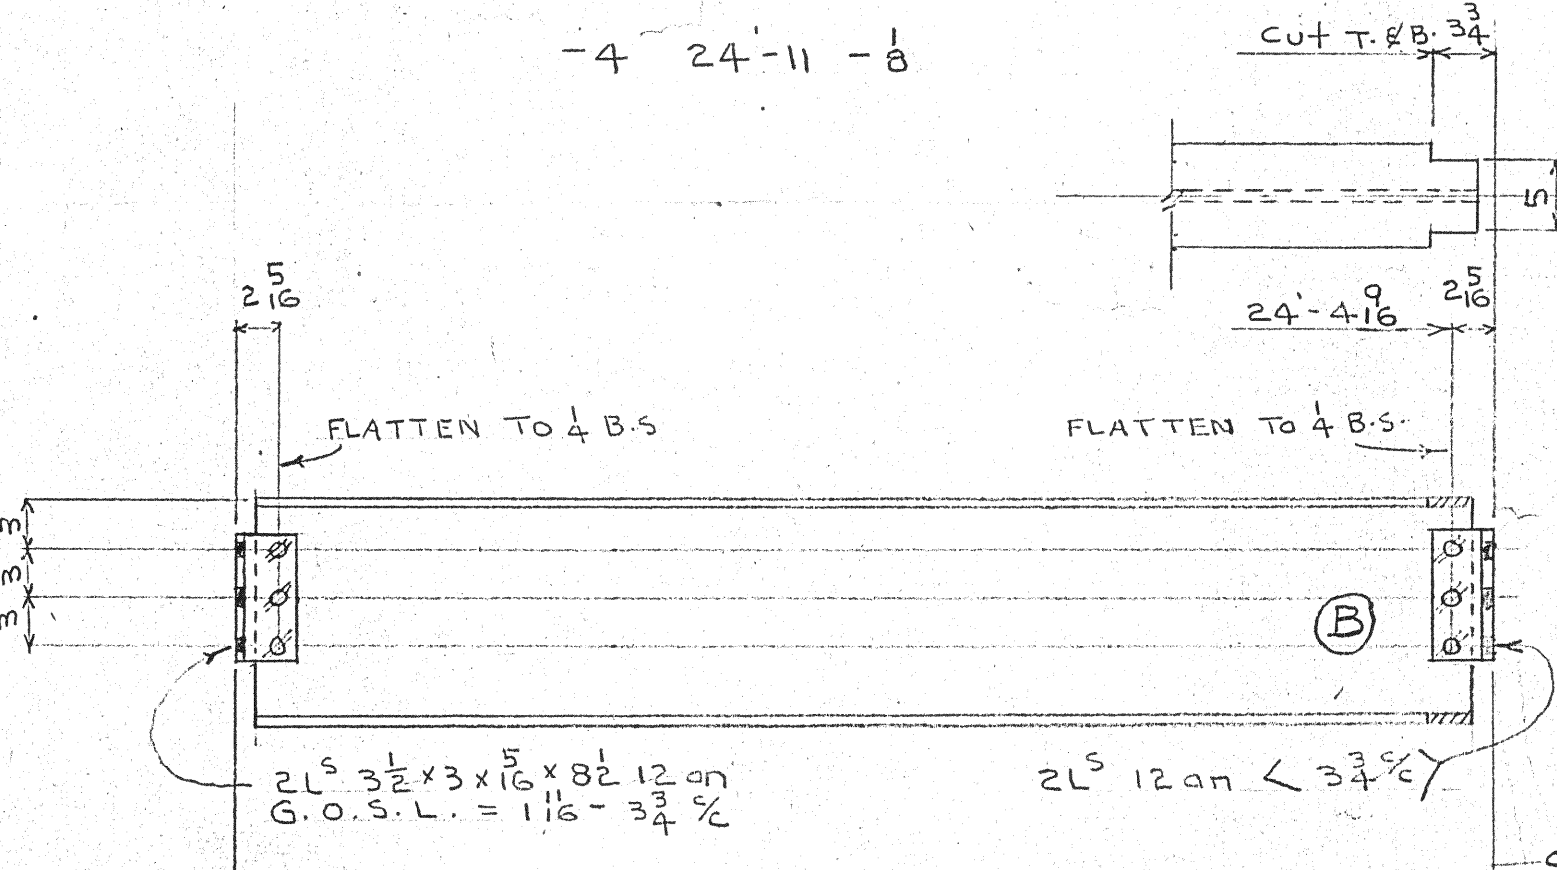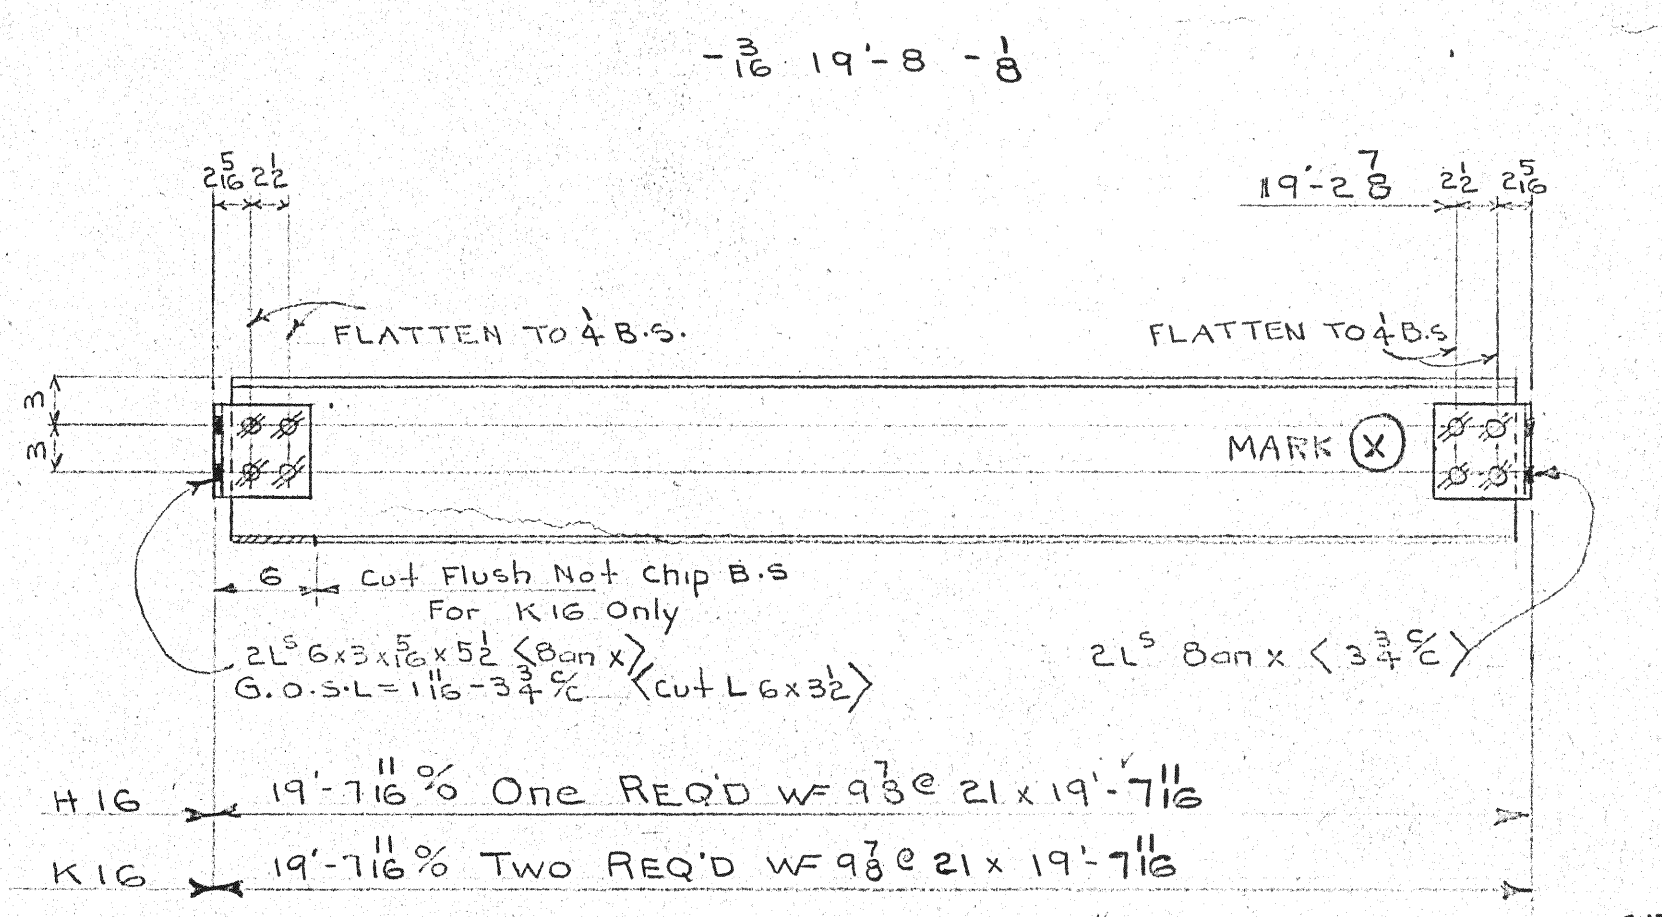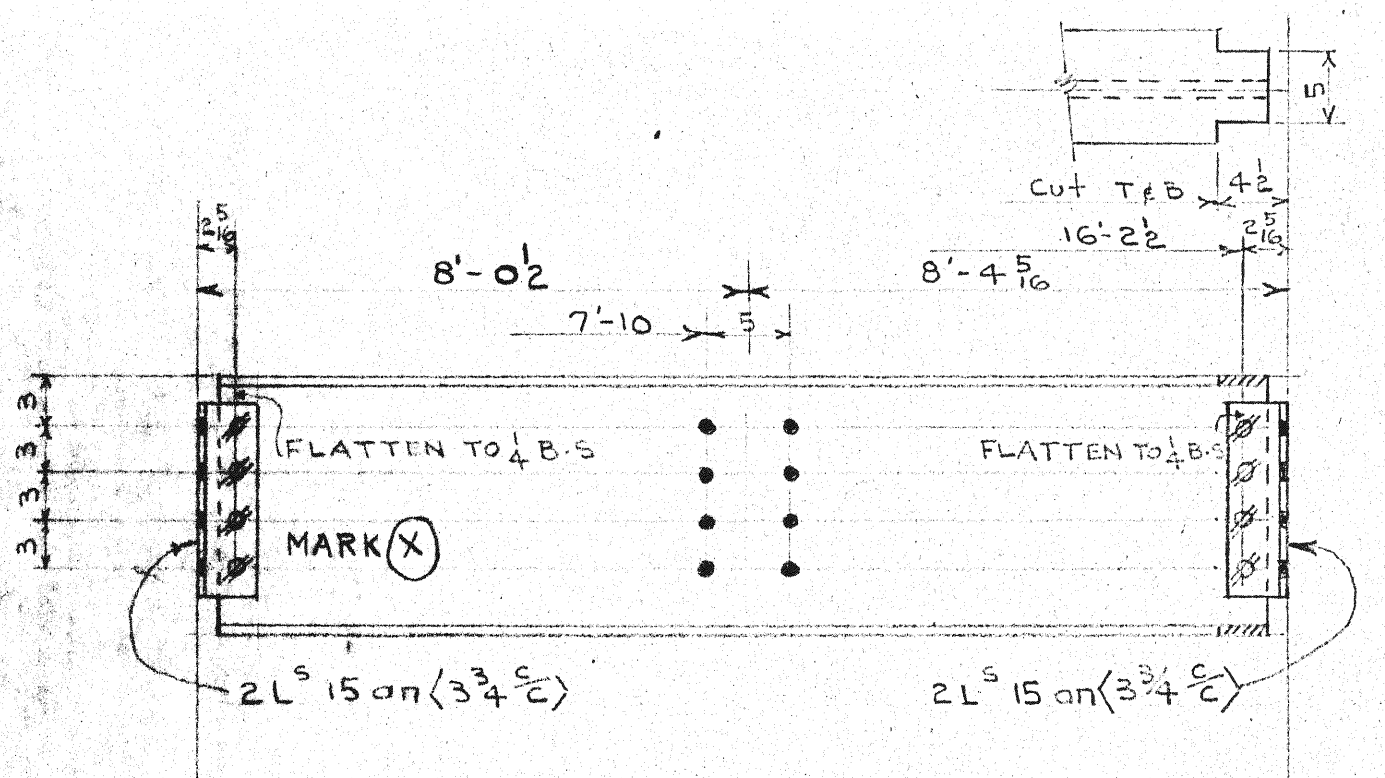

-4 22'-8 - 16

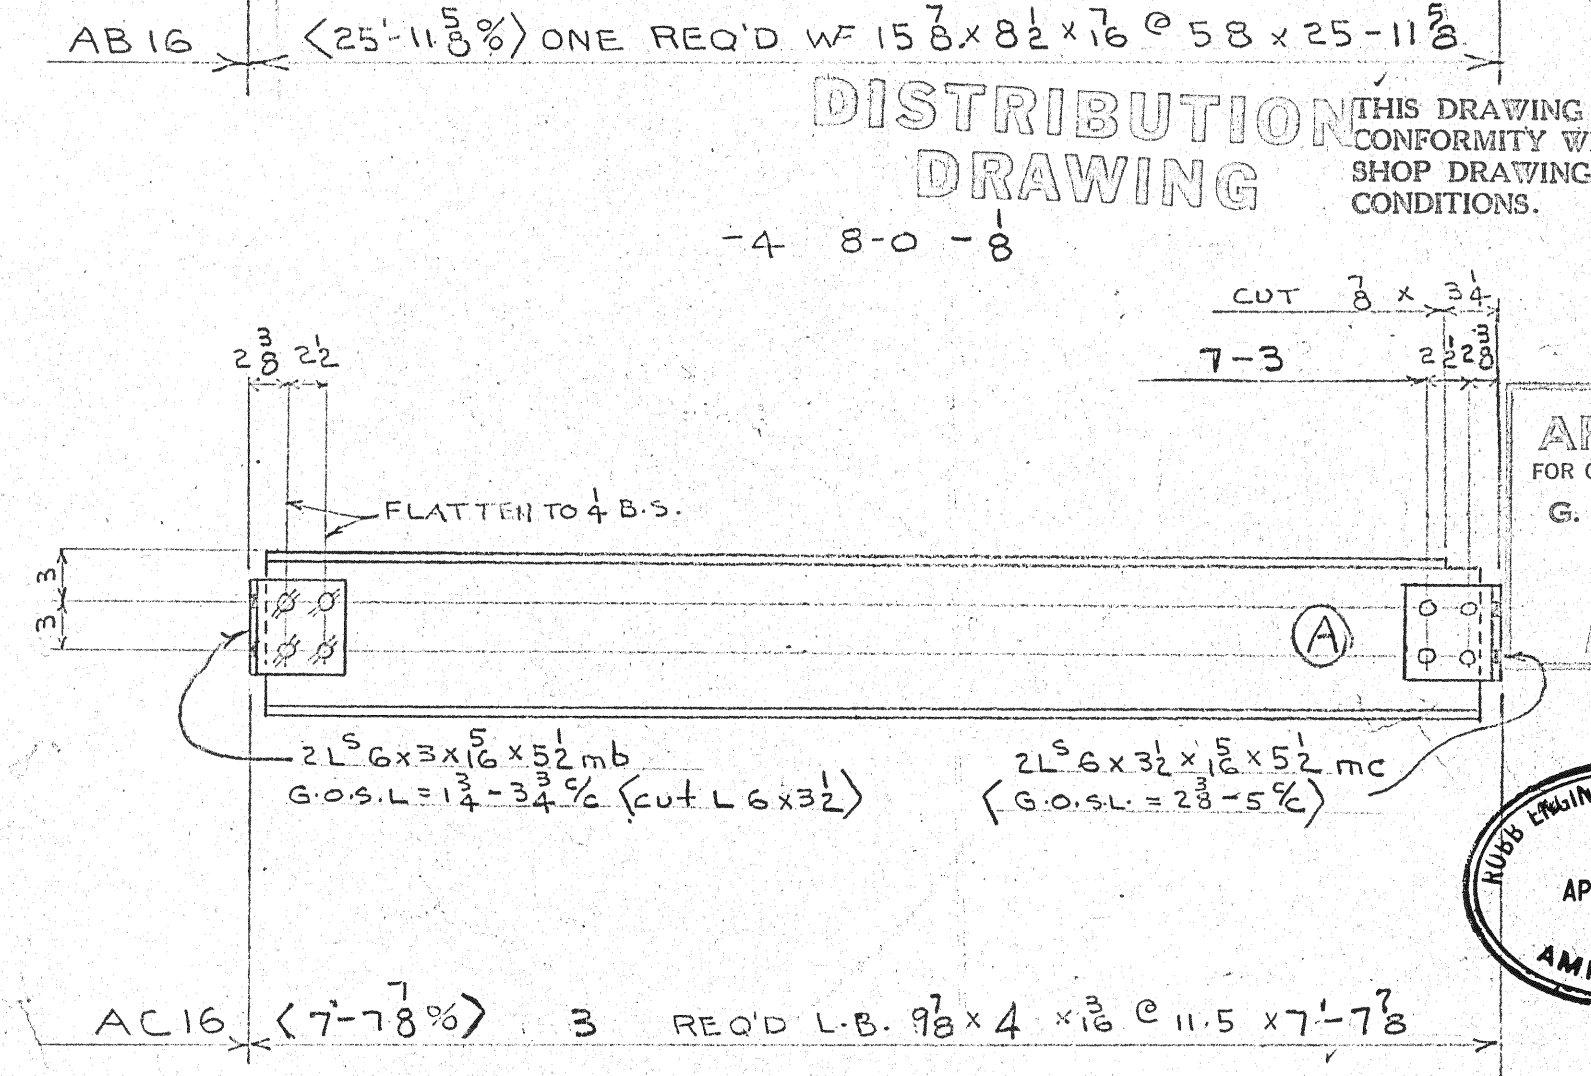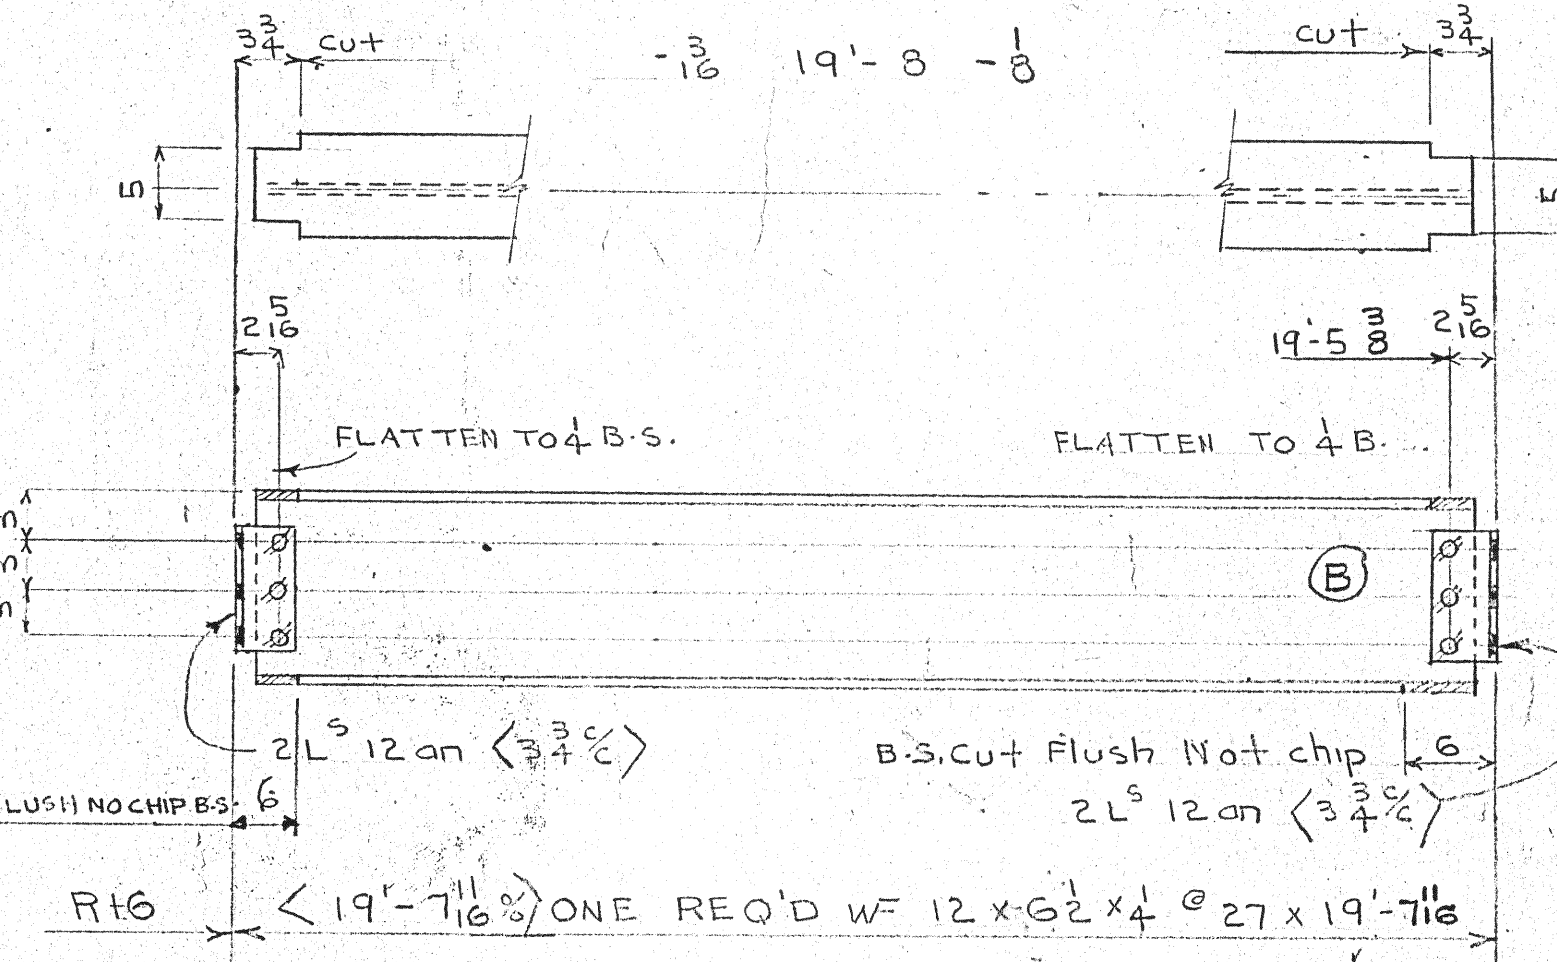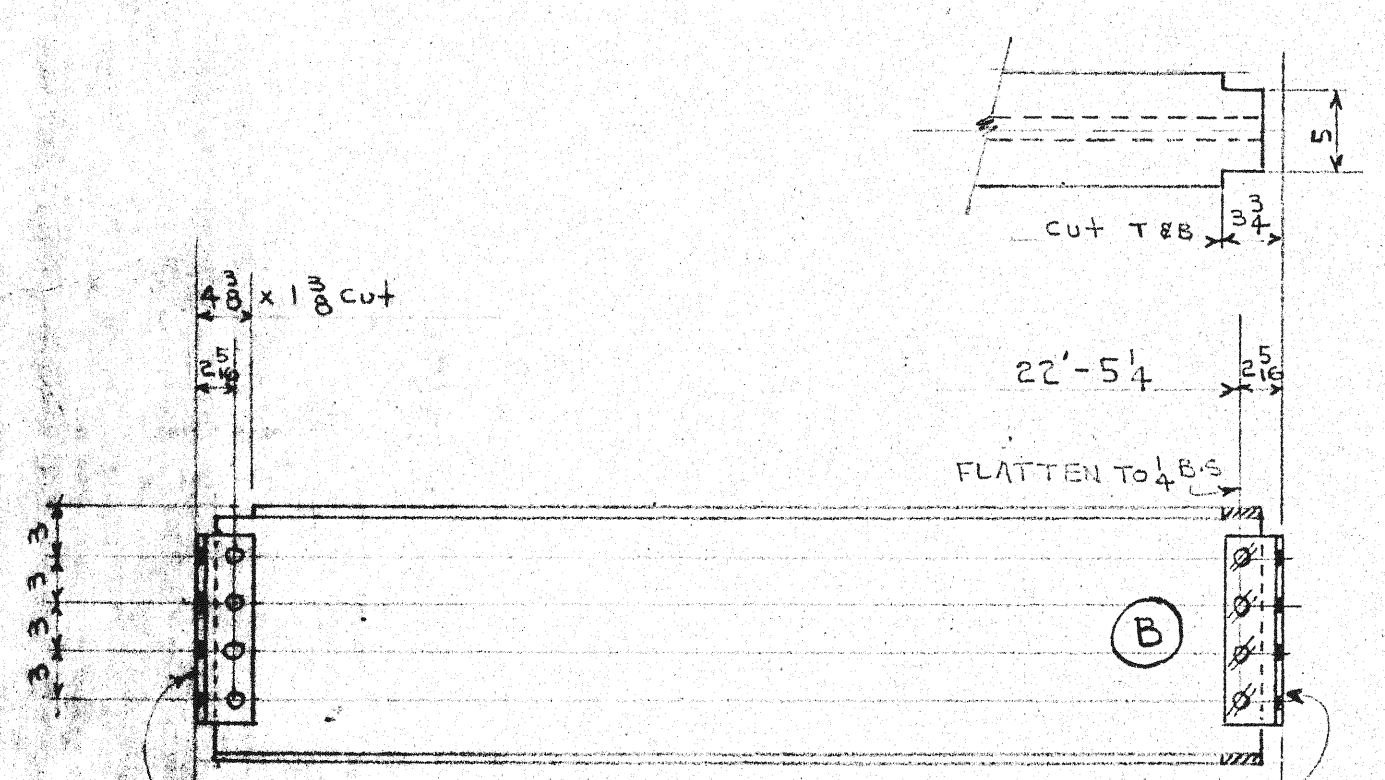

DISTRIBUTION DRAWING

THIS DRAWING APPROVED IN CONFORMITY WITH CLAUSE ON SHOP DRAWINGS IN GENERAL CONDITIONS.

APPROVED FOR GENERAL ARRANGEMENT G. D. THOMPSON ARCHITECT APR 17 1956

ROBB ENGINEERING WORKS LIMITED ISSUED APR 2 1956 AMHERST, N.S.




ROBB ENGINEERING WORKS LIMITED AMHERST N.S.

NO.	REVISIONS	MADE BY	DATE	RIVETS	DESCRIPTION	DRAWN	FILE
				3/4"	RECREATIONAL BLDG.	B. Jones	
				HOLES	H.M.C.S. SNEARWATER - DARTMOUTH	ME	
				PAINT	BEAMS IN BOXING ROOM ROOF		CONT. A-623
					PROPRIETOR DEPT. OF NATIONAL DEFENCE		DRWG. No. 16
					PURCHASER FOUNDATION MARITIME LTD.		SCALE = 1 FOOT

-4 25'-0 - 8

-4 25'-0 - 3 15/16




-4 25'-0 - 3 15/16

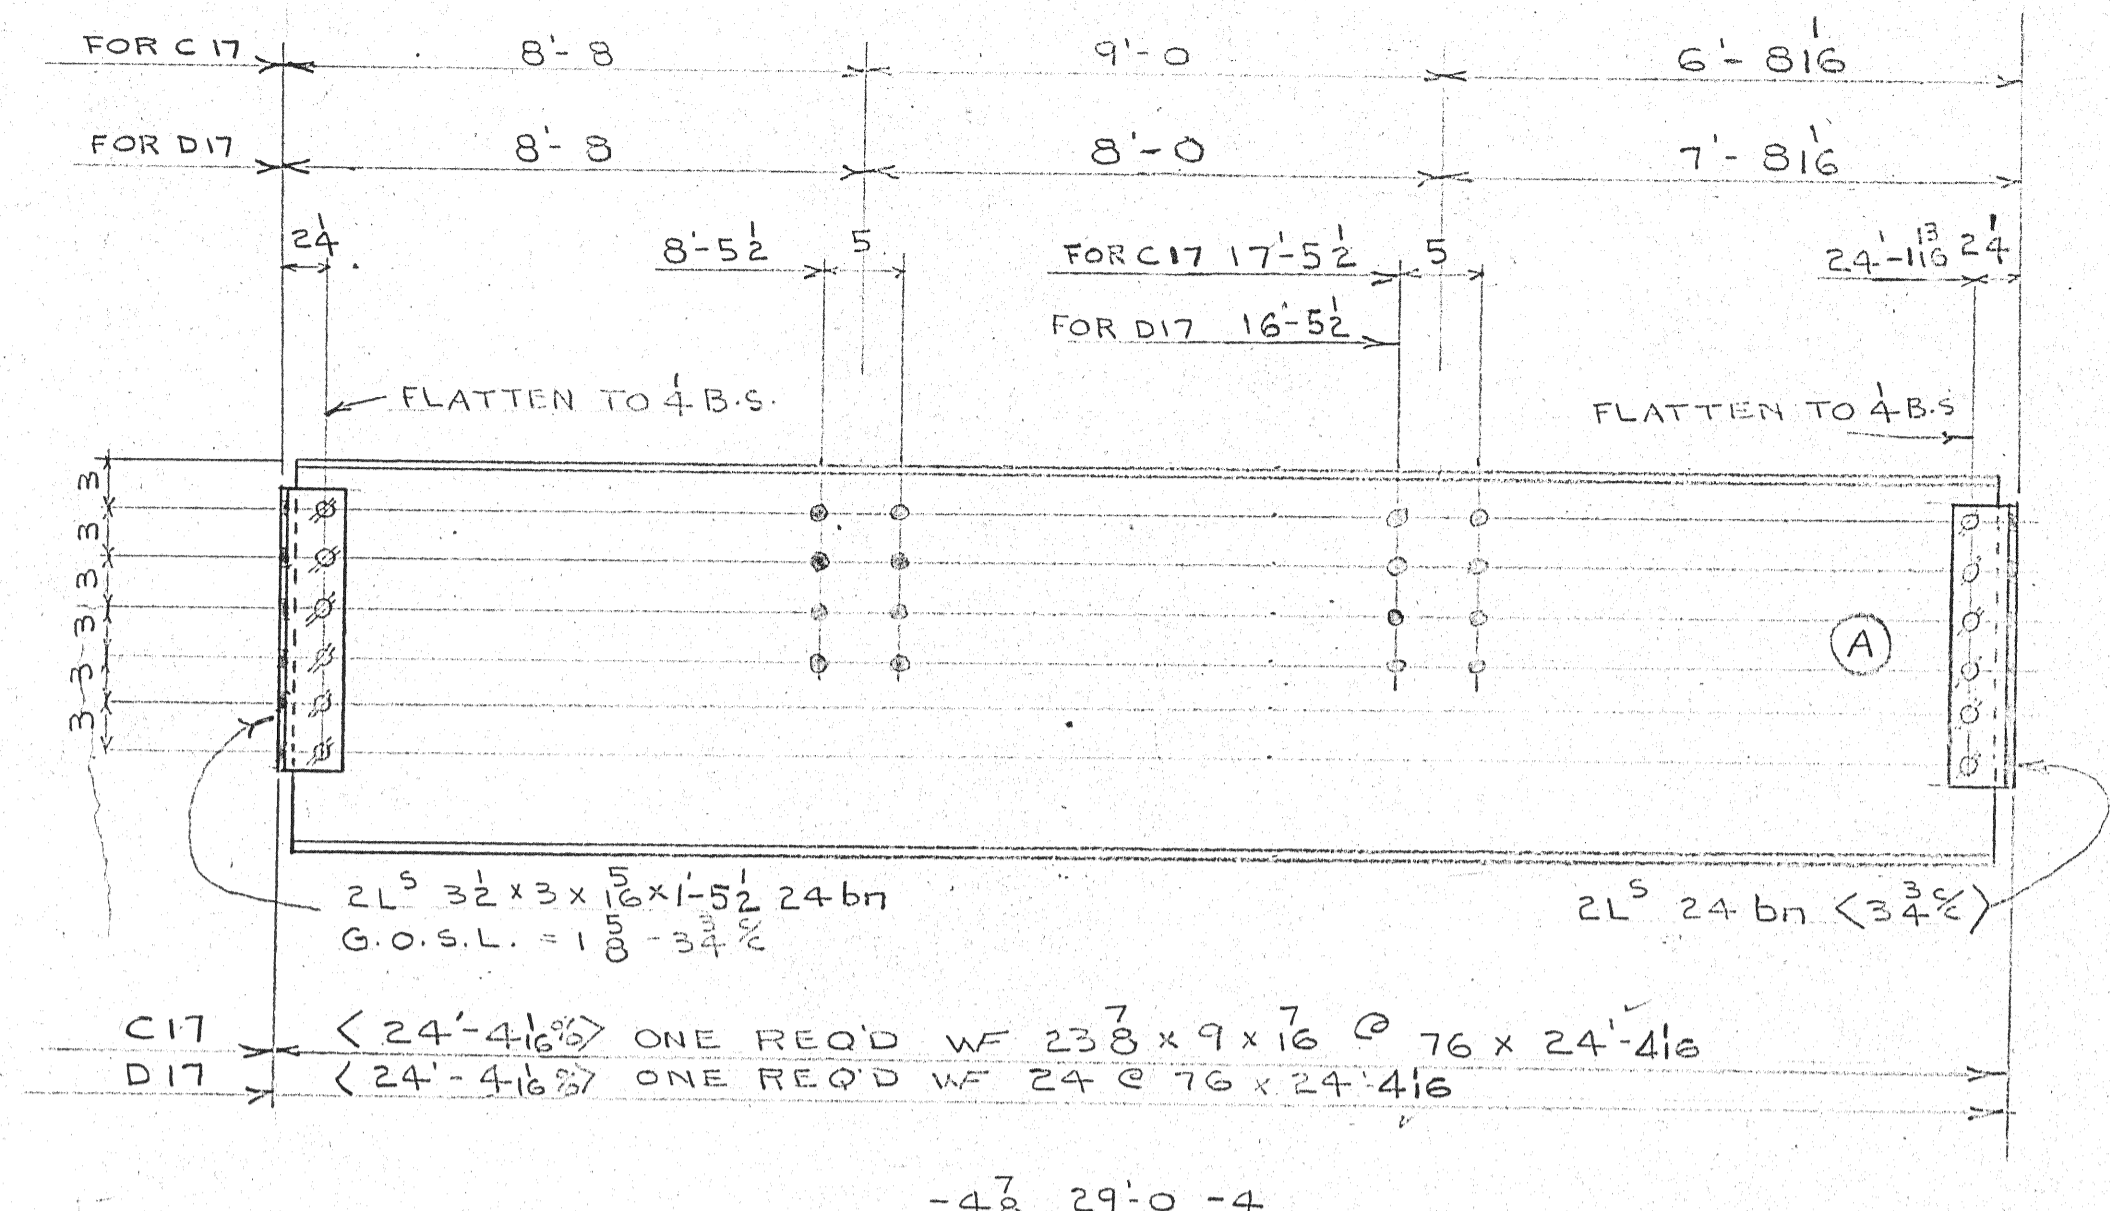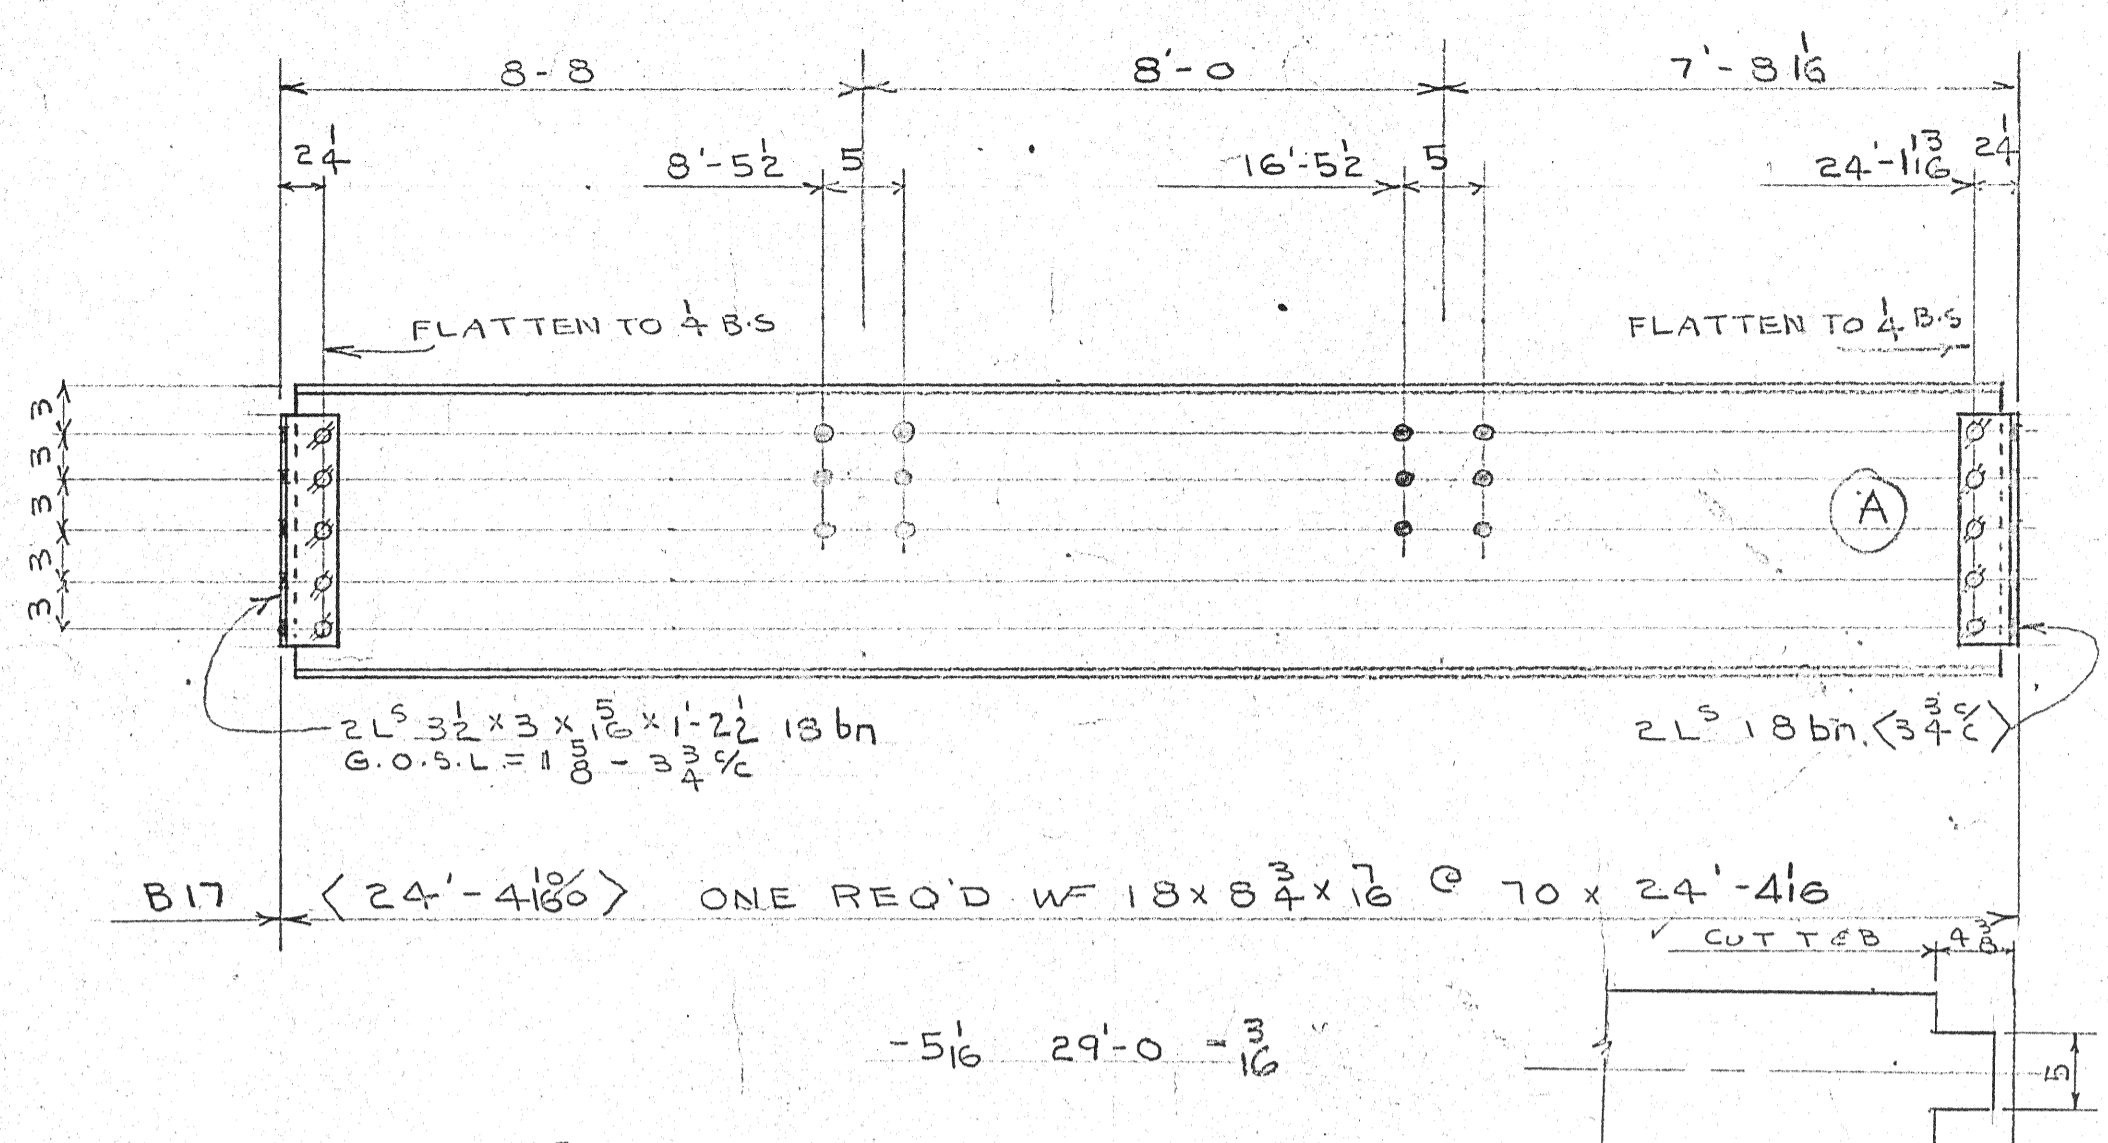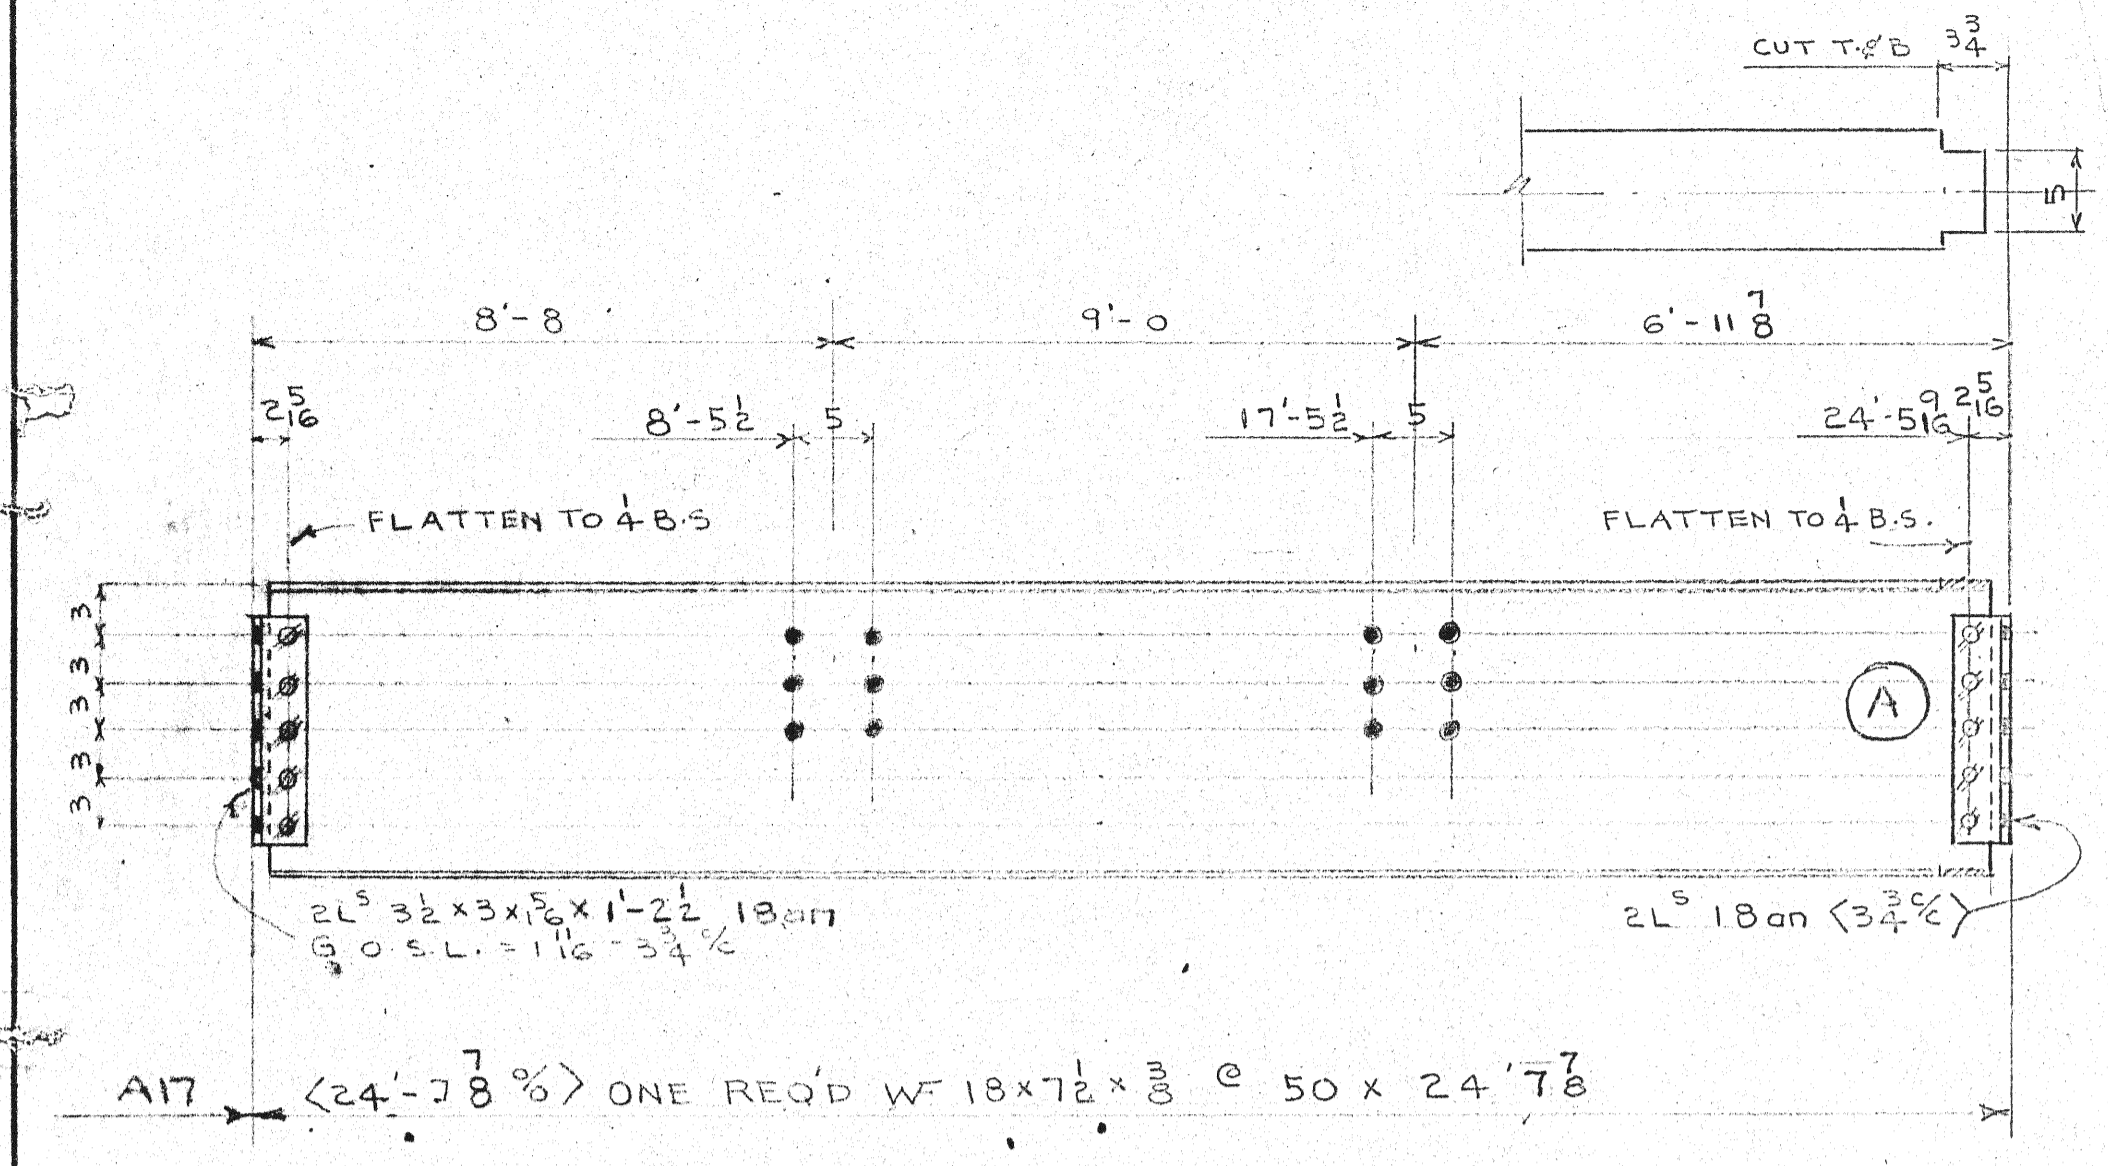

-8 25'-0 - 4

-5 1/16 29'-0 - 3 1/16




-4 7/8 29'-0 - 4

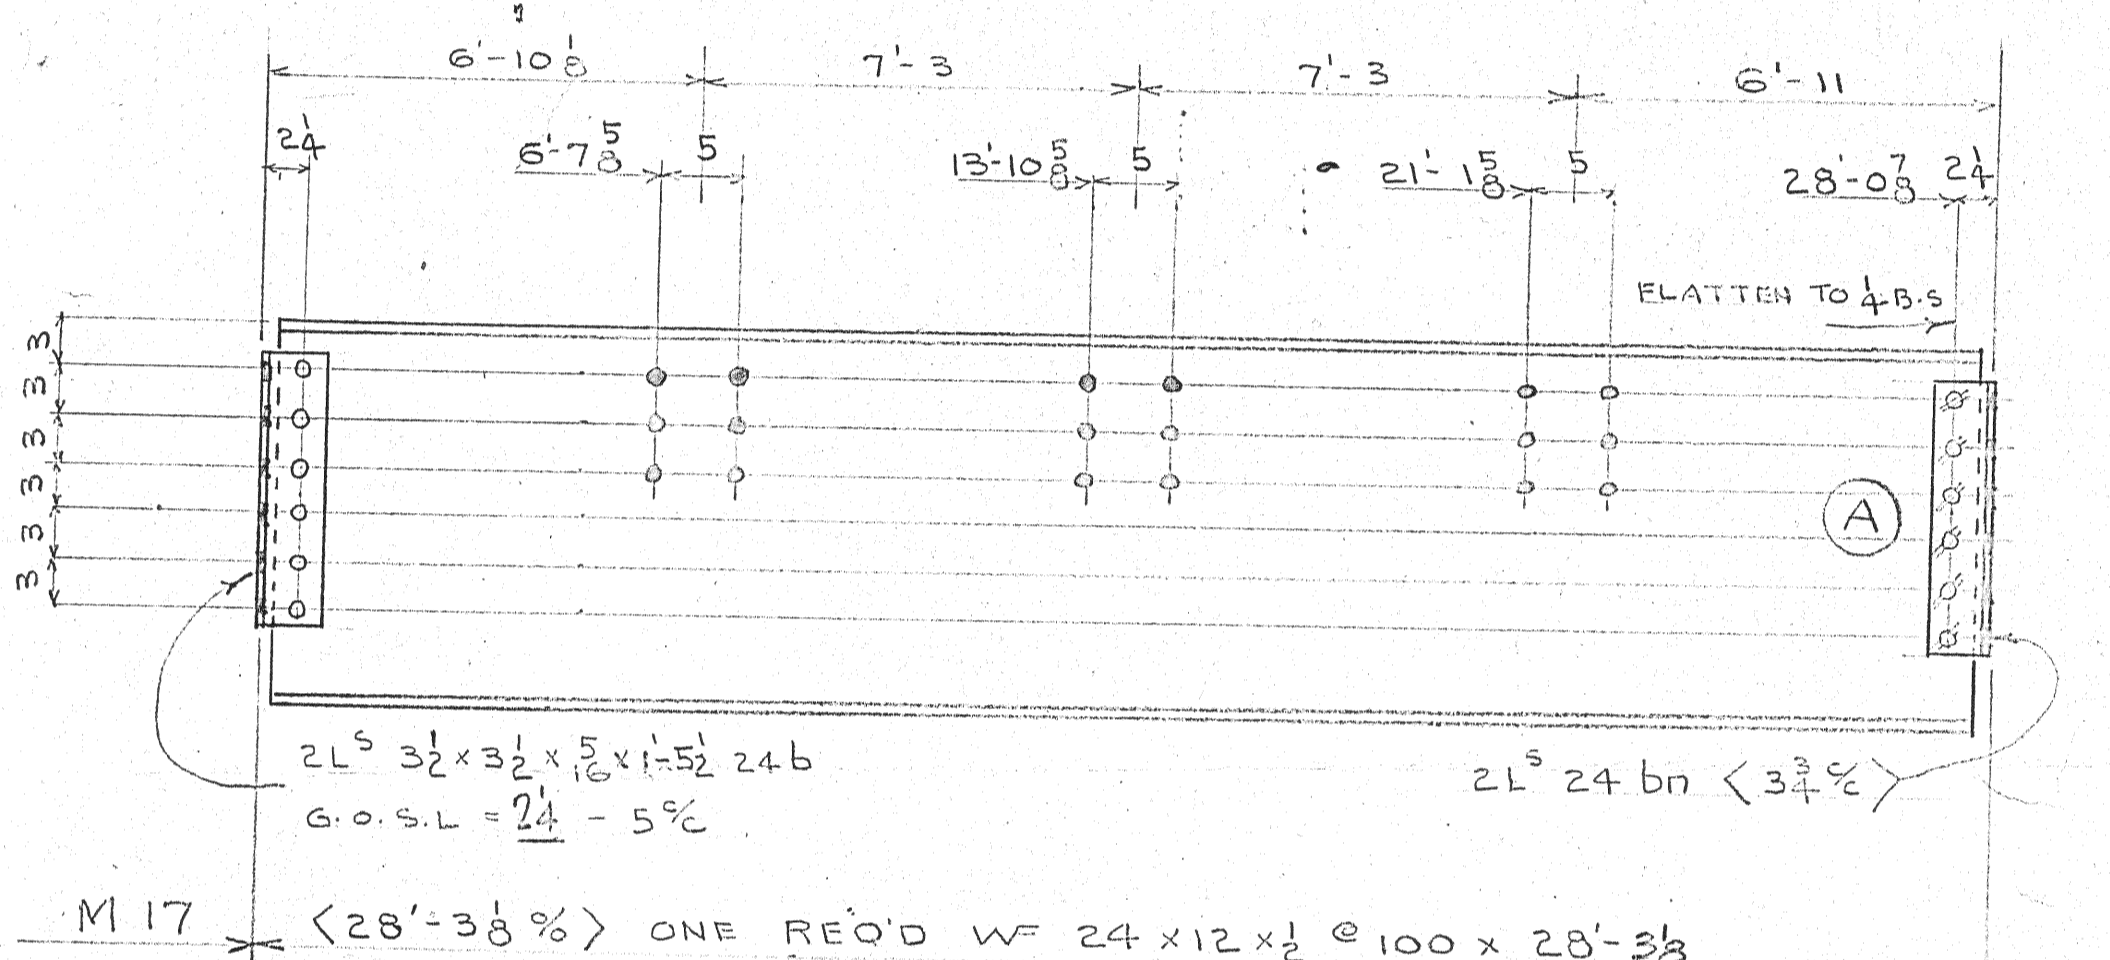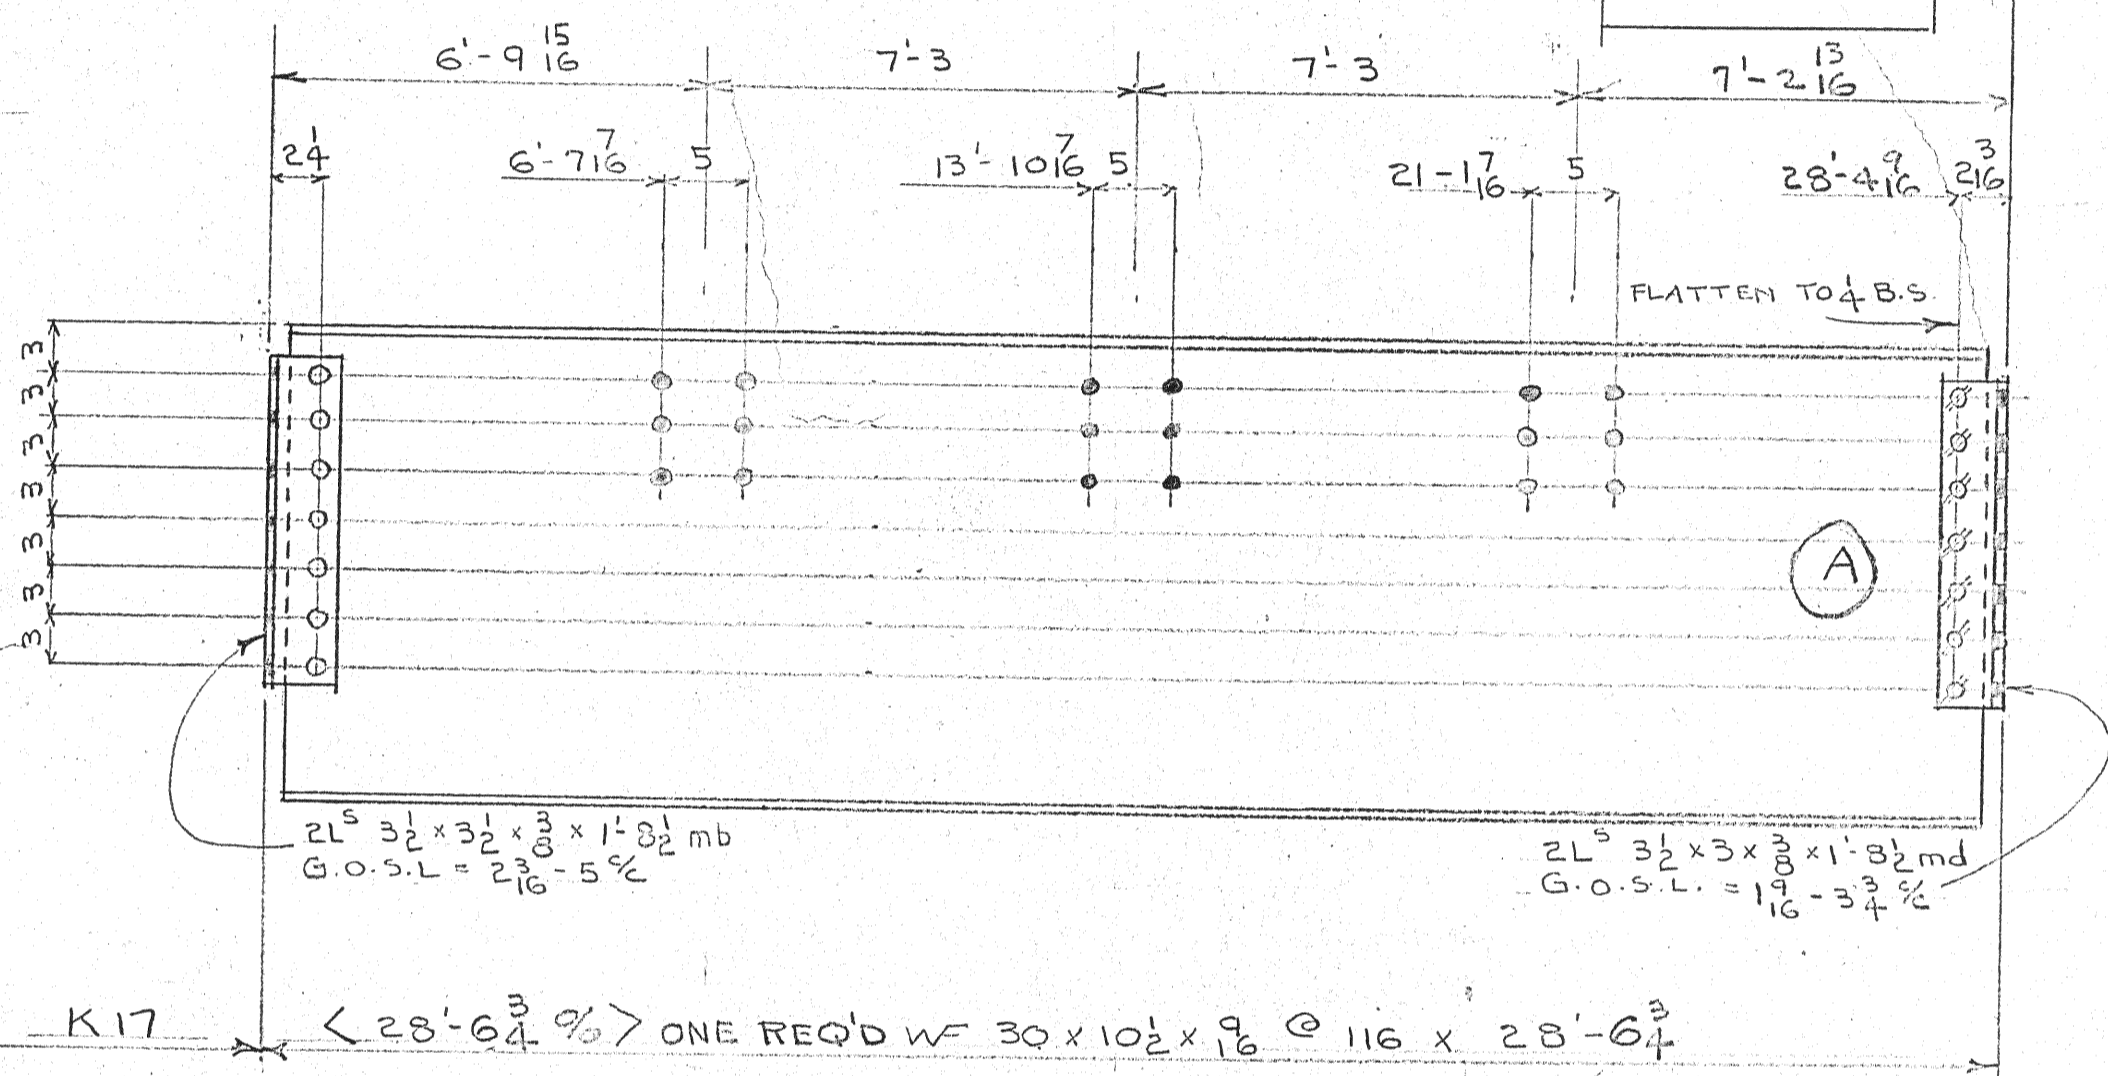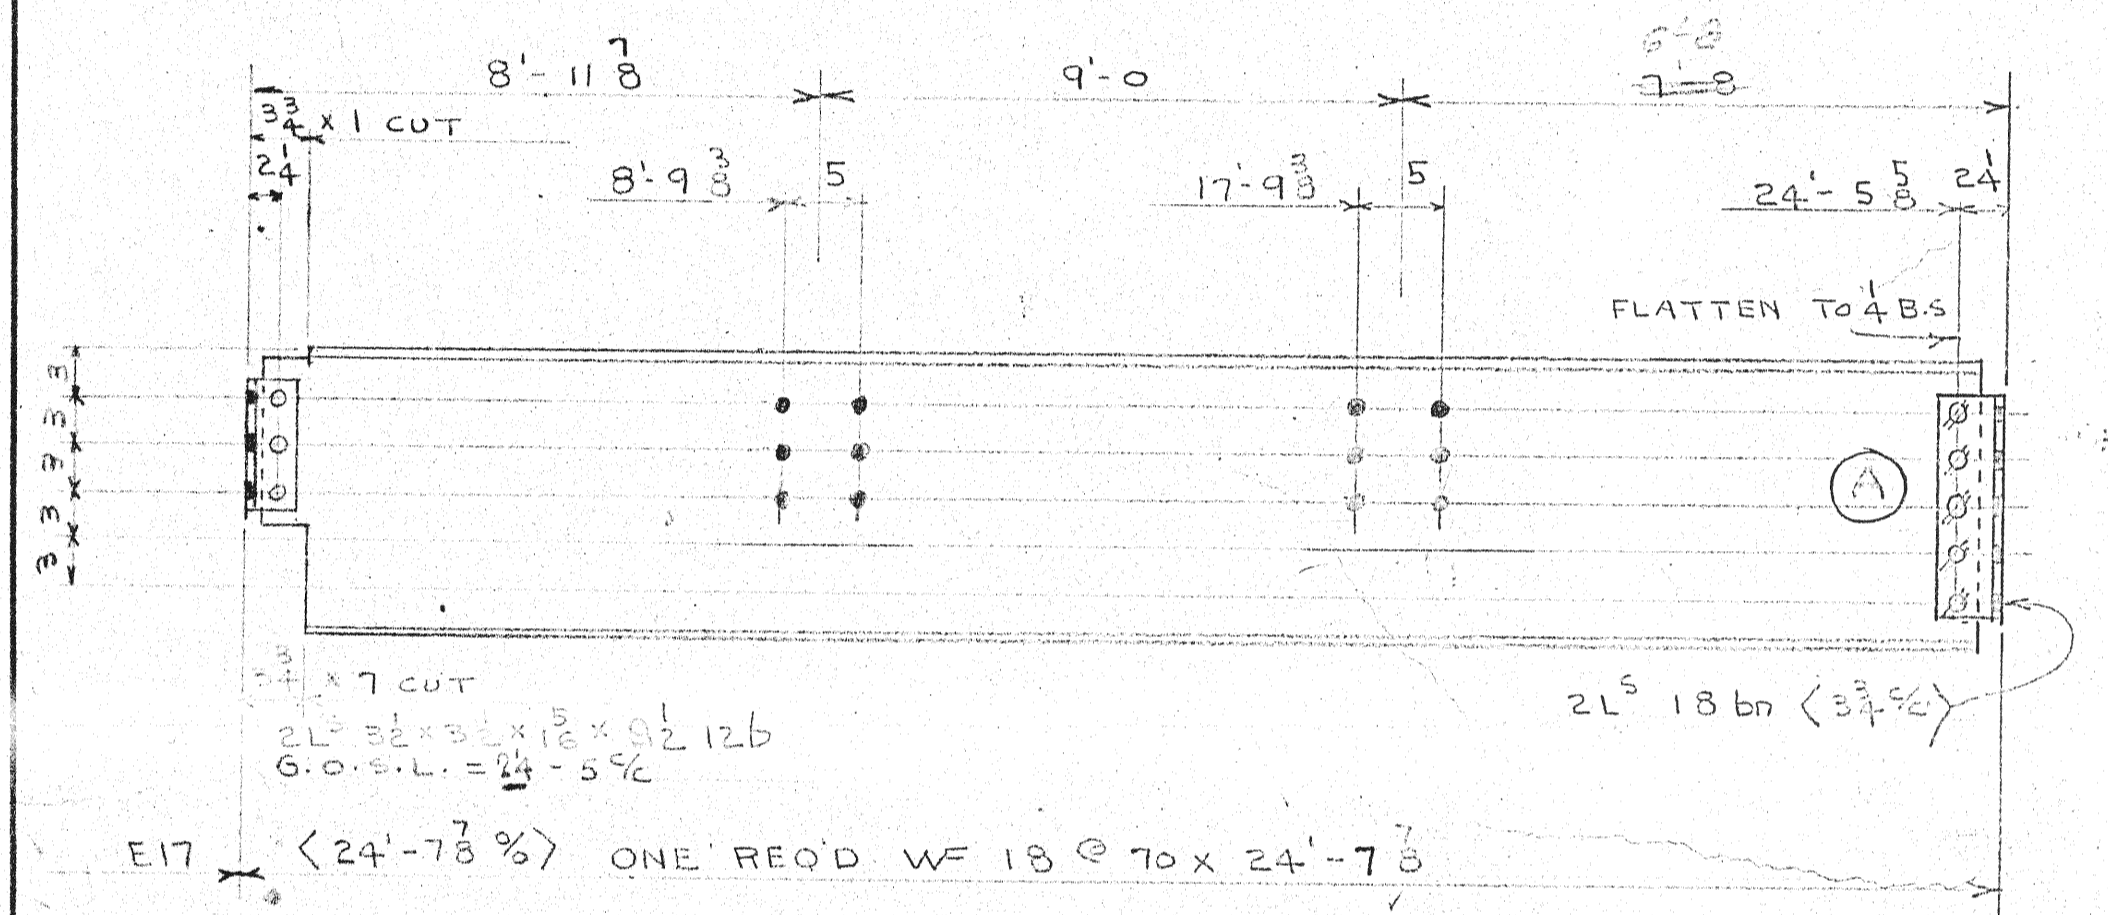

G17 - -4 4 28'-8 - 5 1/16
H17 - -4 4 28'-8 - 5 1/16



-4 29'-0 - 3 15/16

-3 1/8 25'-7 - 13/16

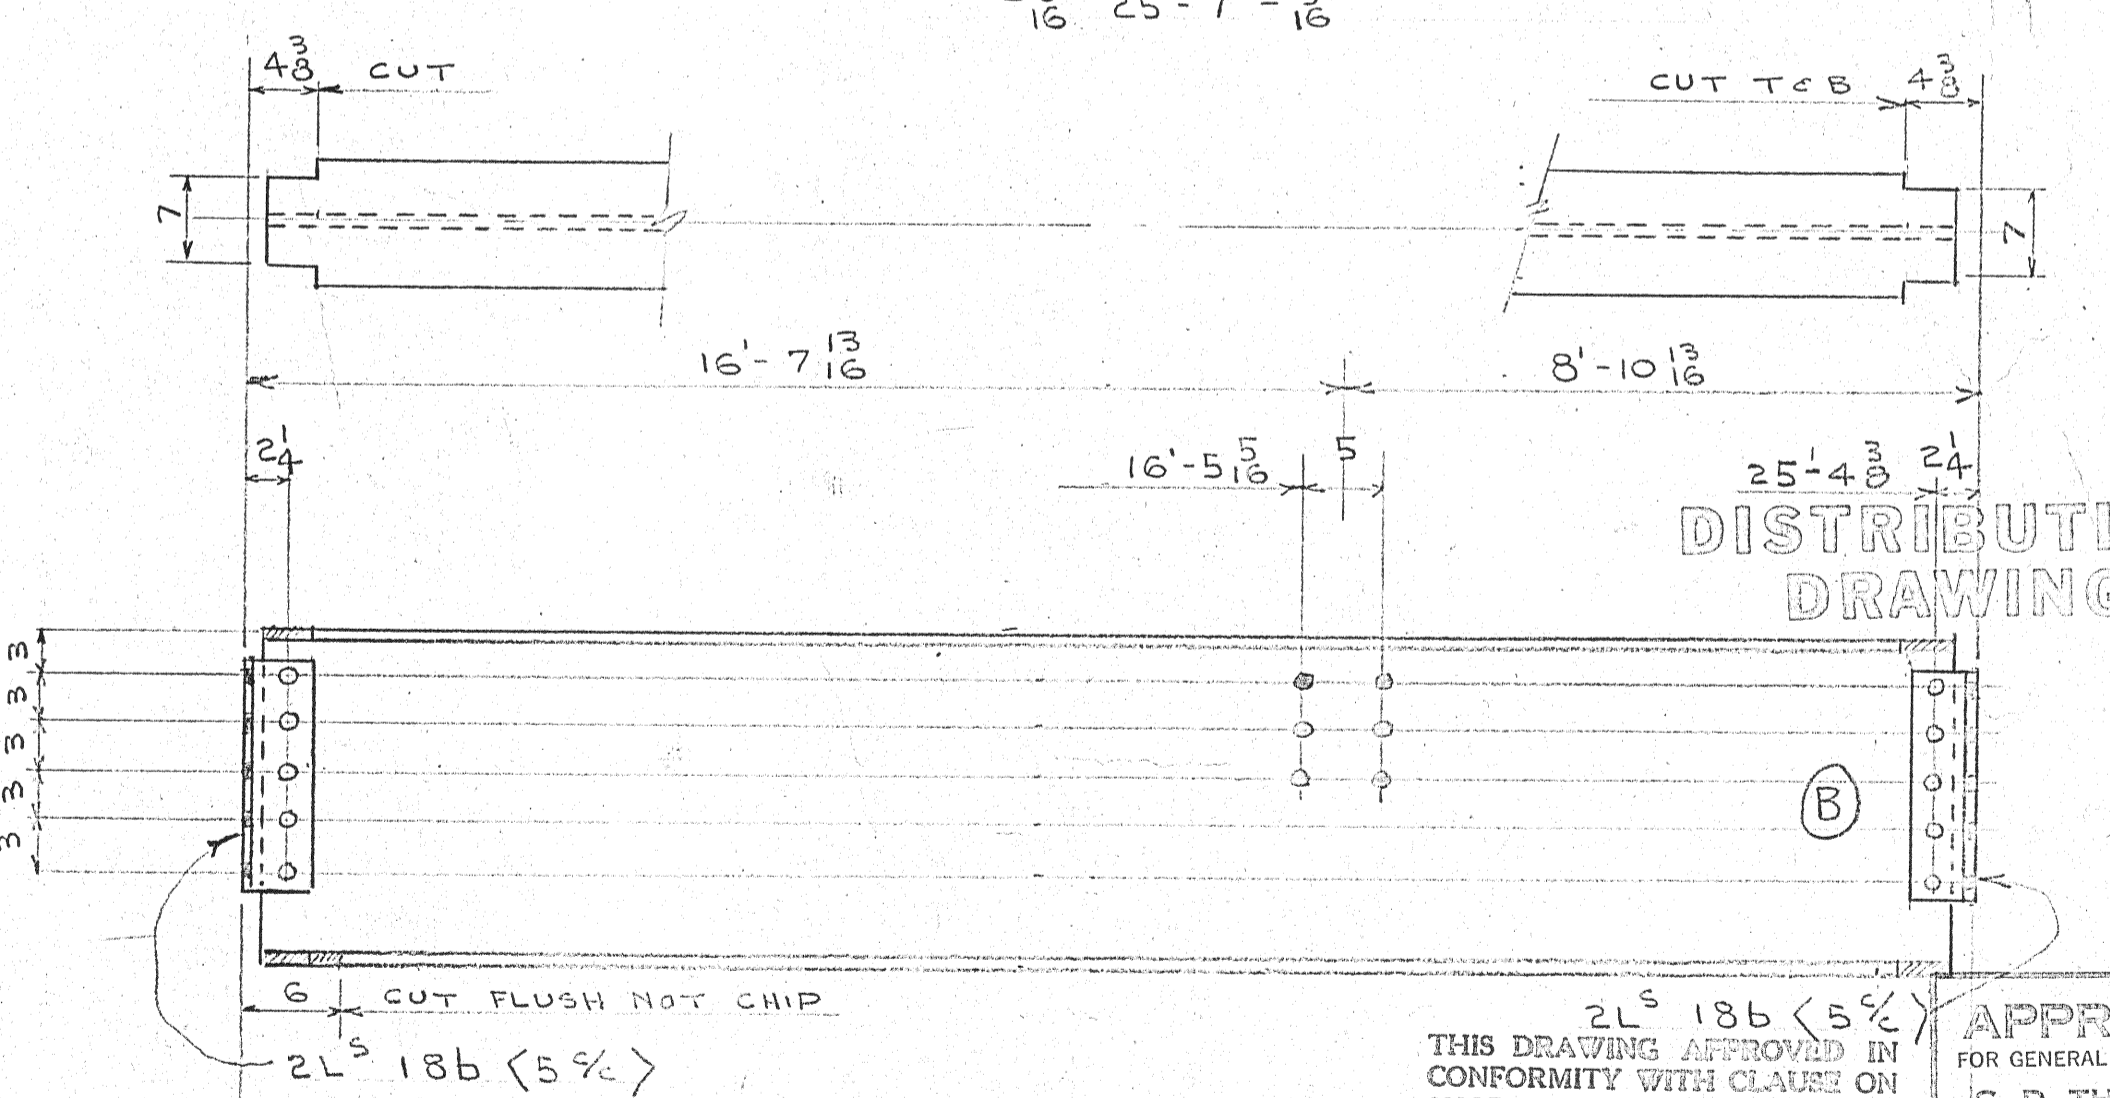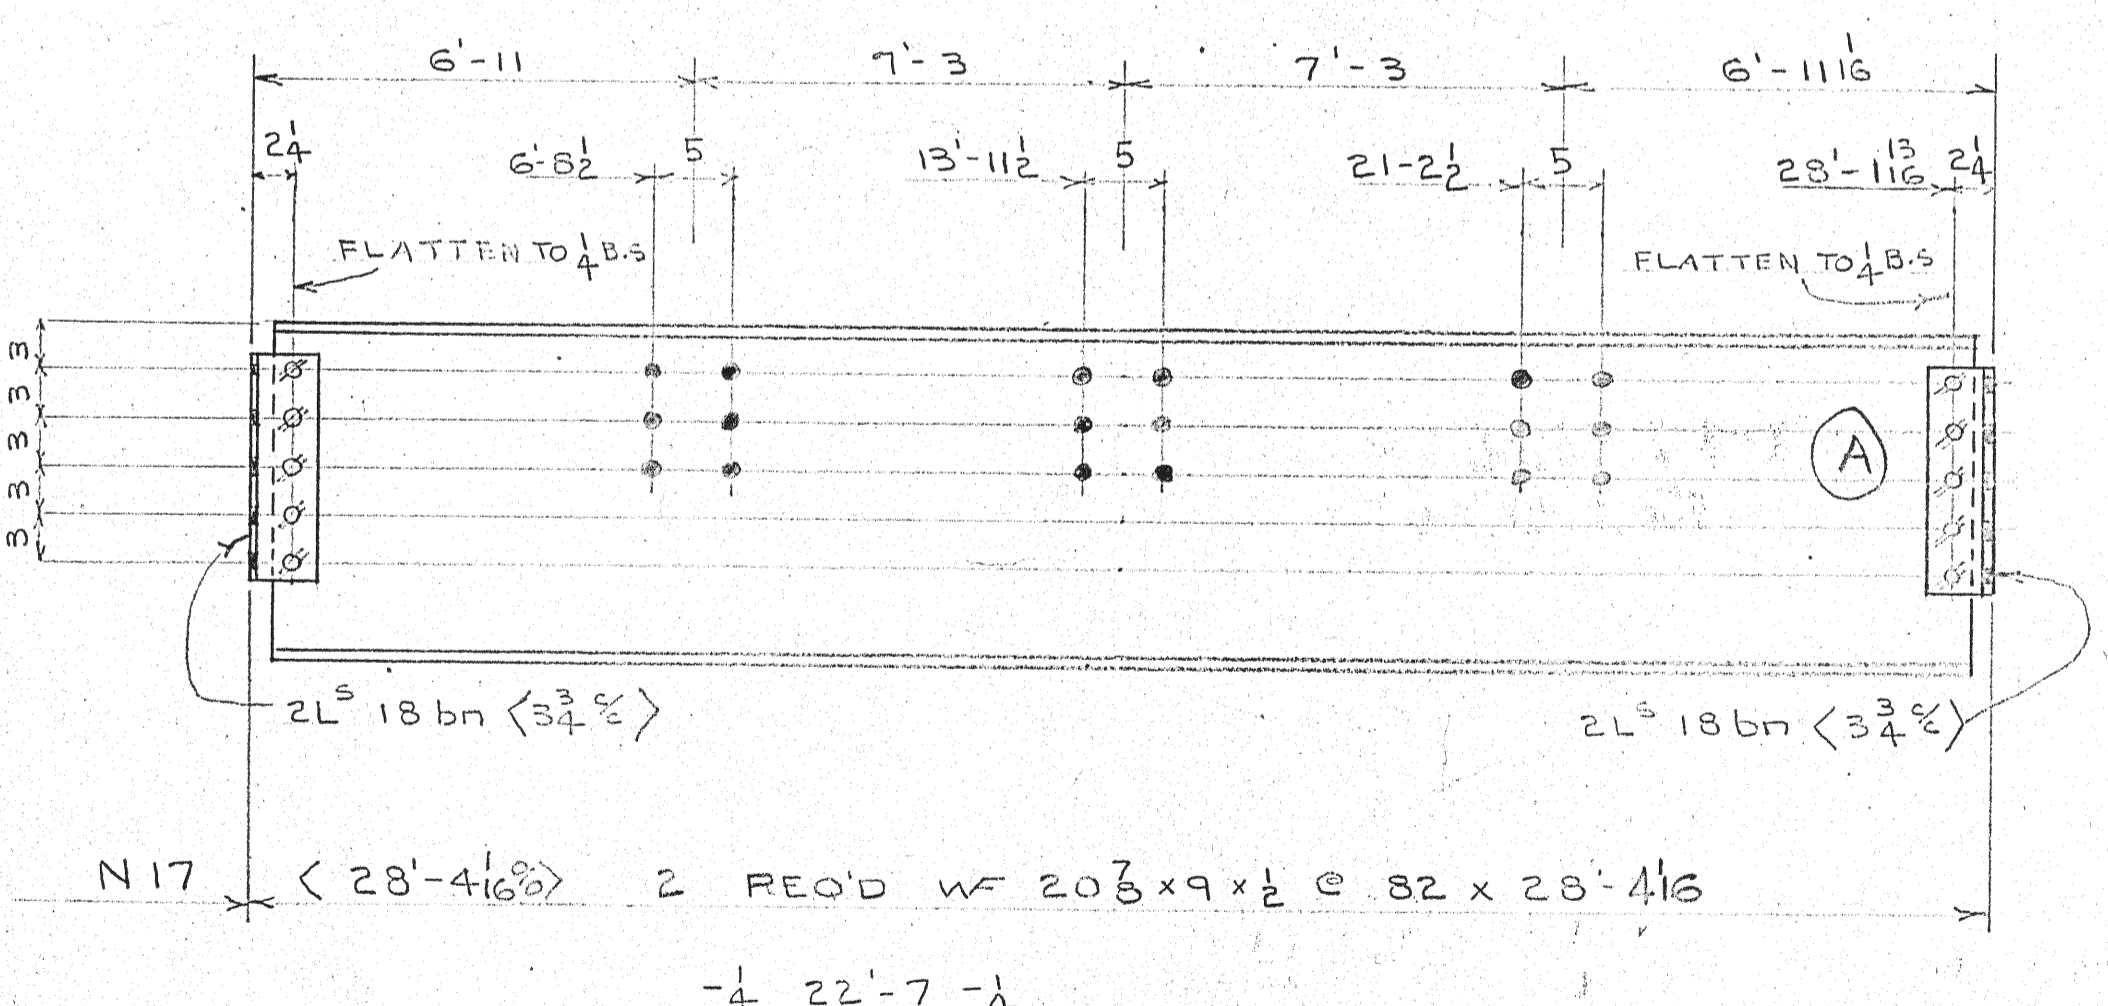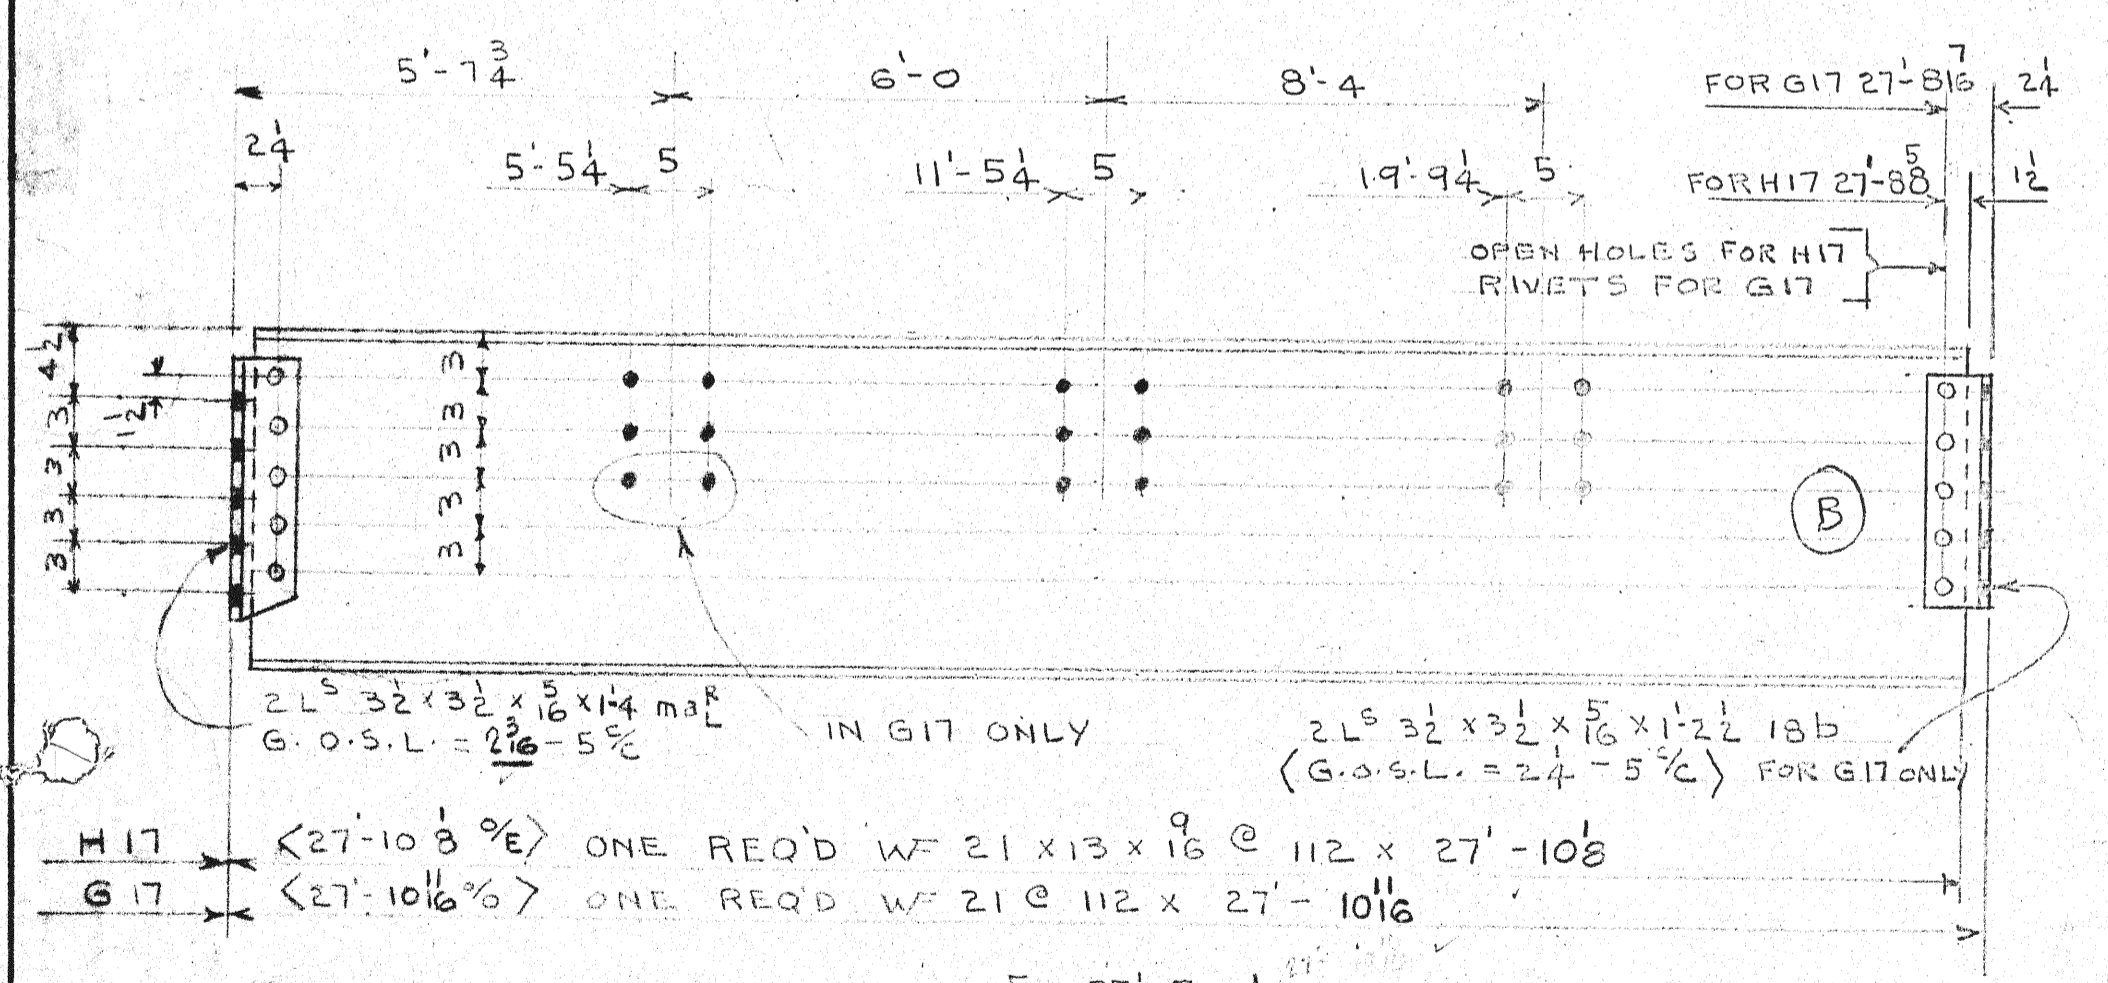


-5 1/8 25'-7 - 4

-4 22'-7 - 4

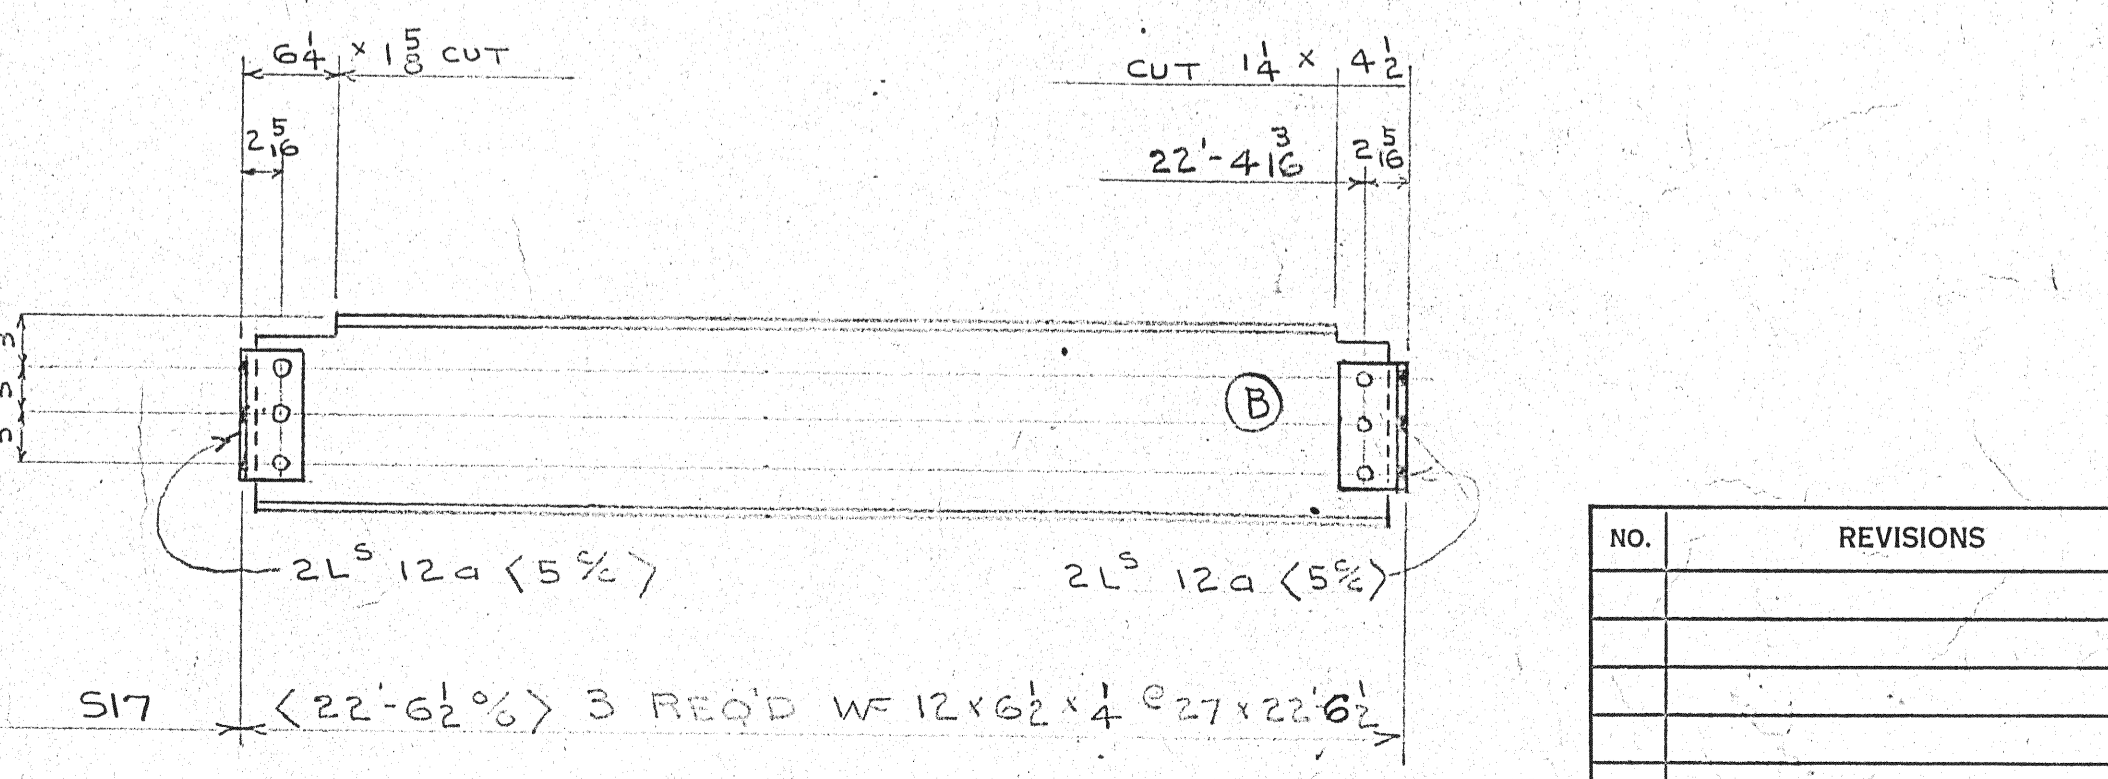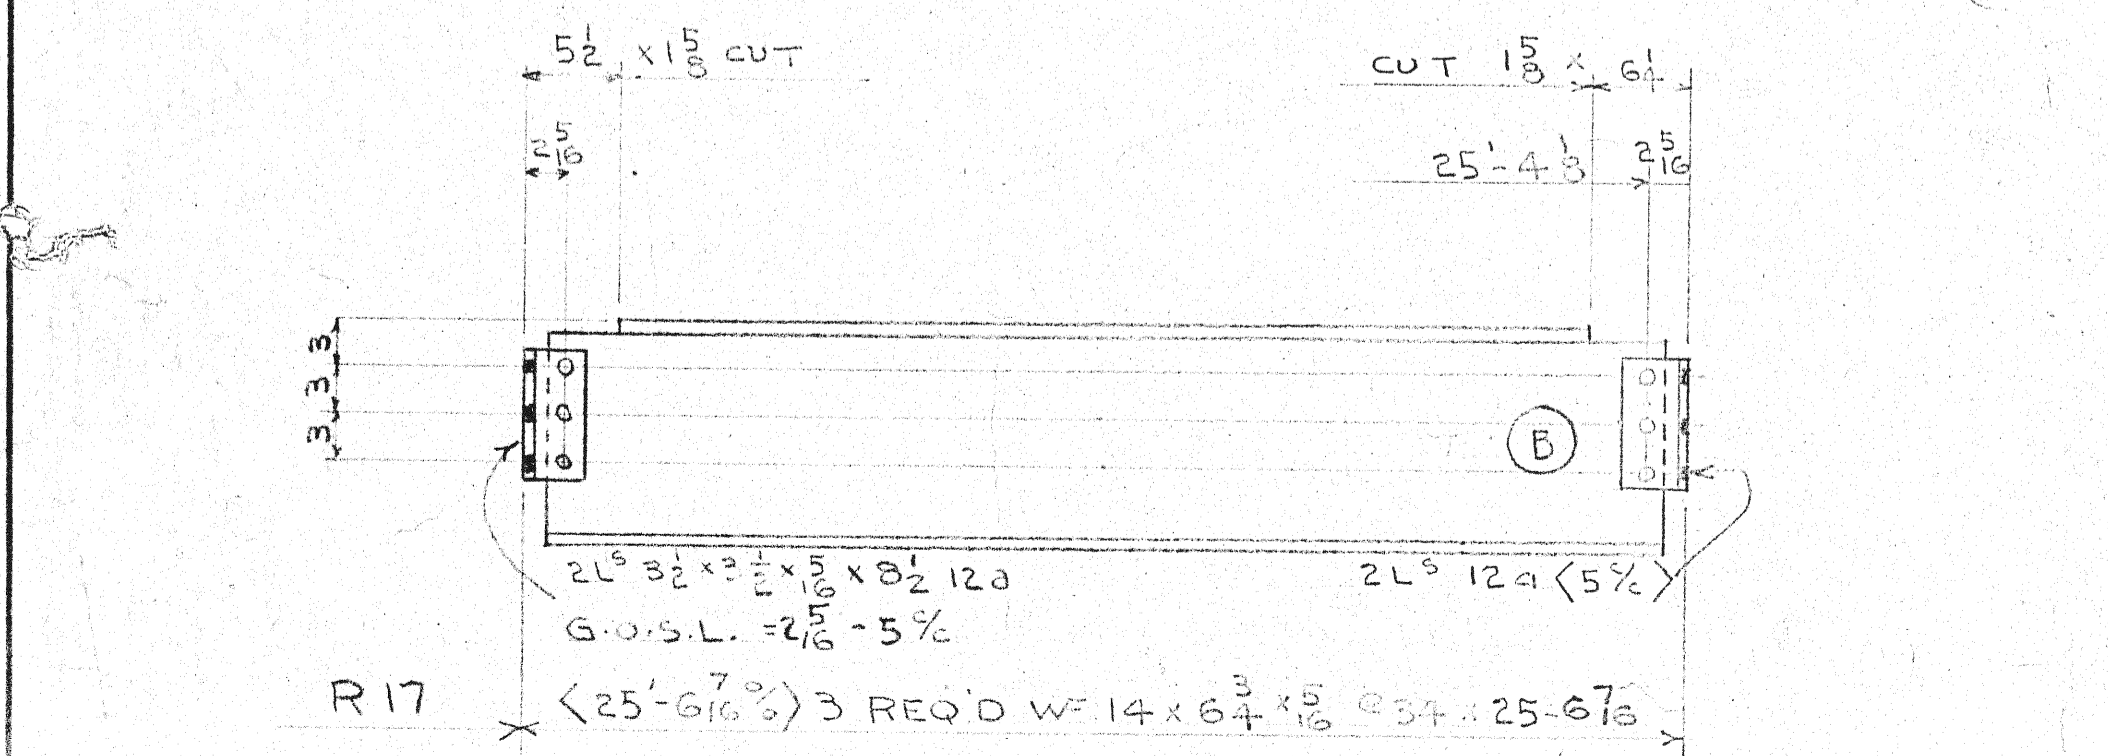

25'-4 3/8 24 DISTRIBUTION DRAWING


THIS DRAWING APPROVED IN CONFORMITY WITH CLAUSES ON SHOP DRAWINGS IN GENERAL CONDITIONS.
 APPROVED FOR GENERAL ARRANGEMENT G. D. THOMPSON ARCHITECT
 APR 17 1950

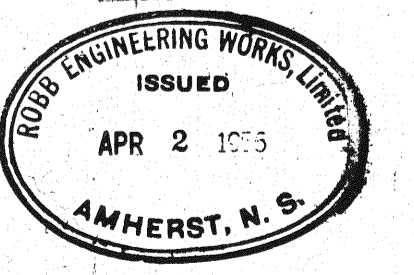


ROBB ENGINEERING WORKS LIMITED AMHERST N.S.

NO.	REVISIONS	MADE BY	DATE	RIVETS	DESCRIPTION RECREATIONAL BLDG	DRAWN	FILE
				3/8"	N.M.C.S. SHEARWATER-BARTMOUTH	B.J.	
				HOLES	BEAMS ELEV. 89'-2 89'-0 89'-3	CHECKED	CONT. A-G20
				PAINT	PROPRIETOR DEPT. OF NATIONAL BREWERY	APPROVED	DRWG. NO. 17
					PURCHASER FOUNDATION MARITIME LTD.	SCALE	= 1 FOOT


-4 15'-0 - 6

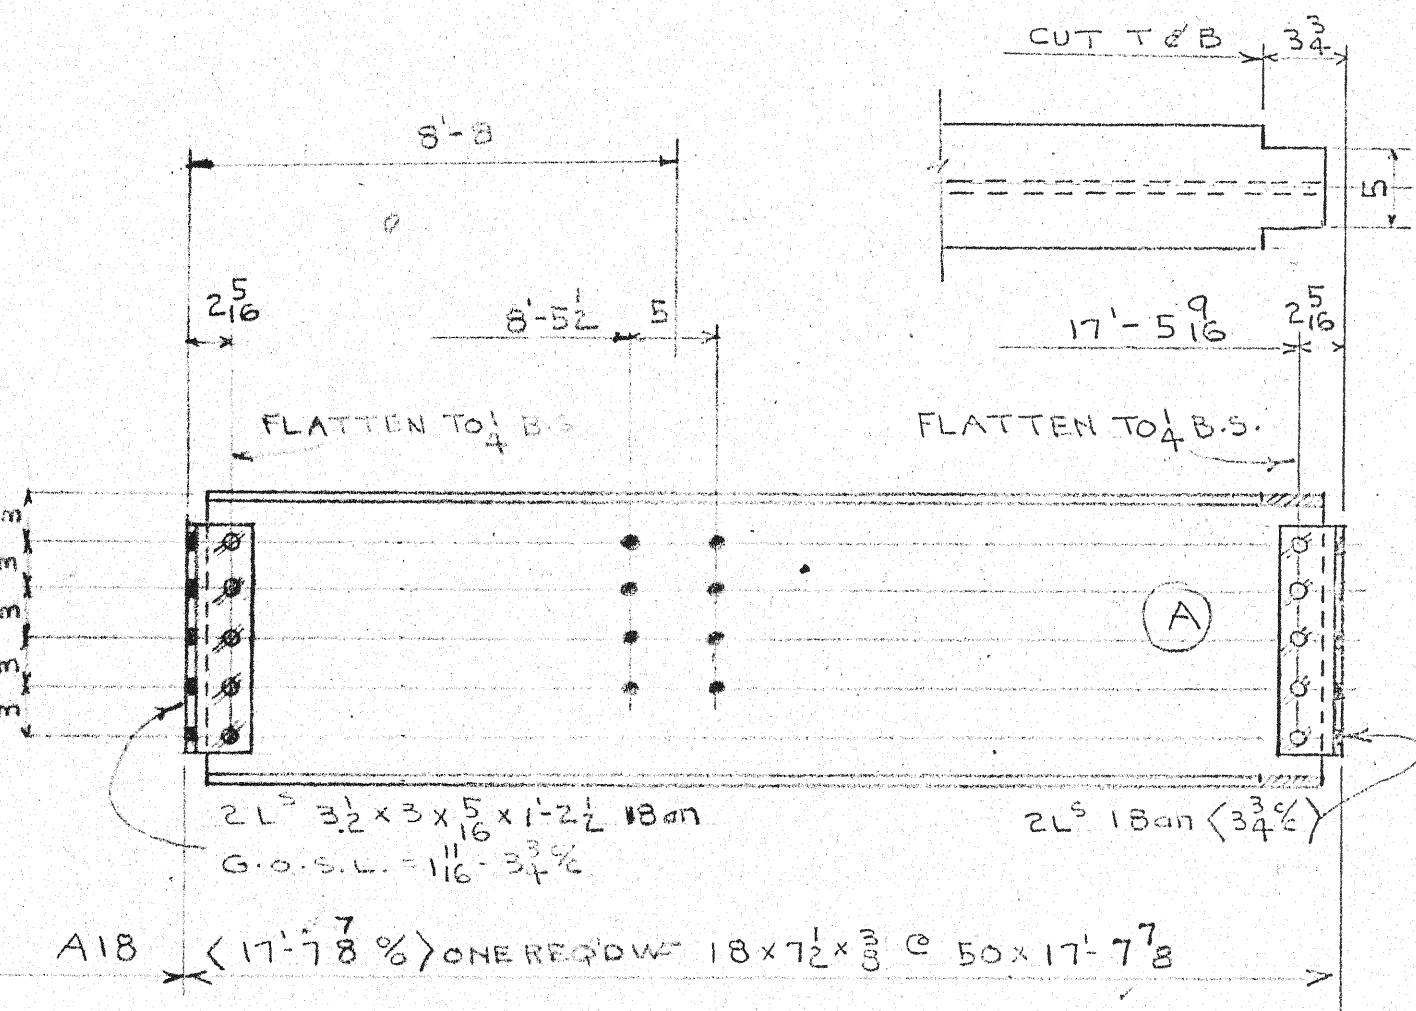


-3/16 16'-0 - 13

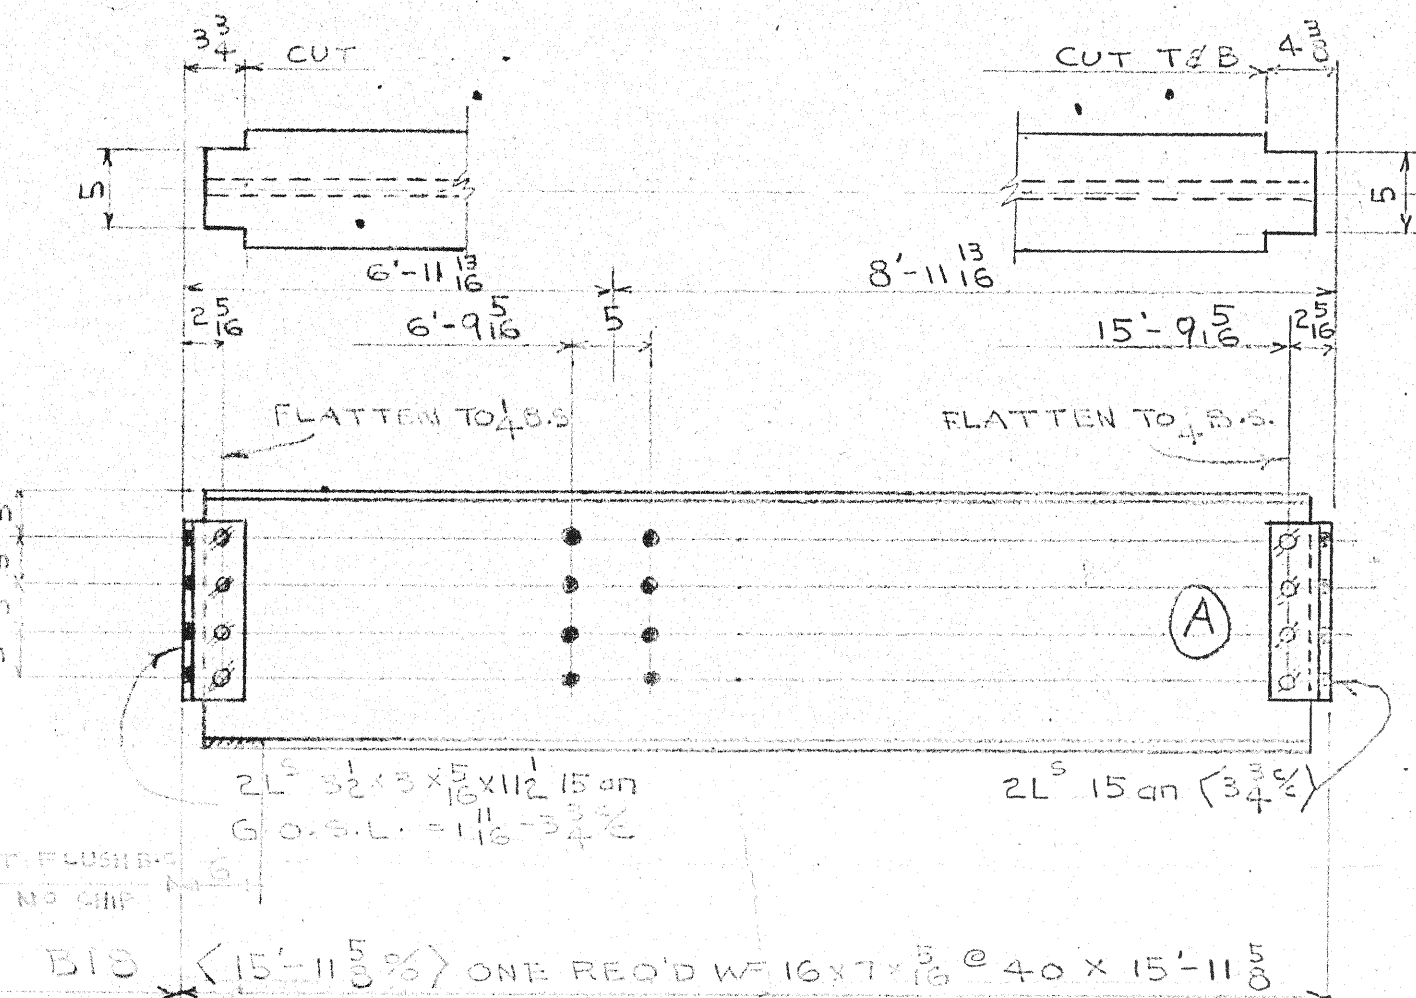

-3/16 16'-0 - 4

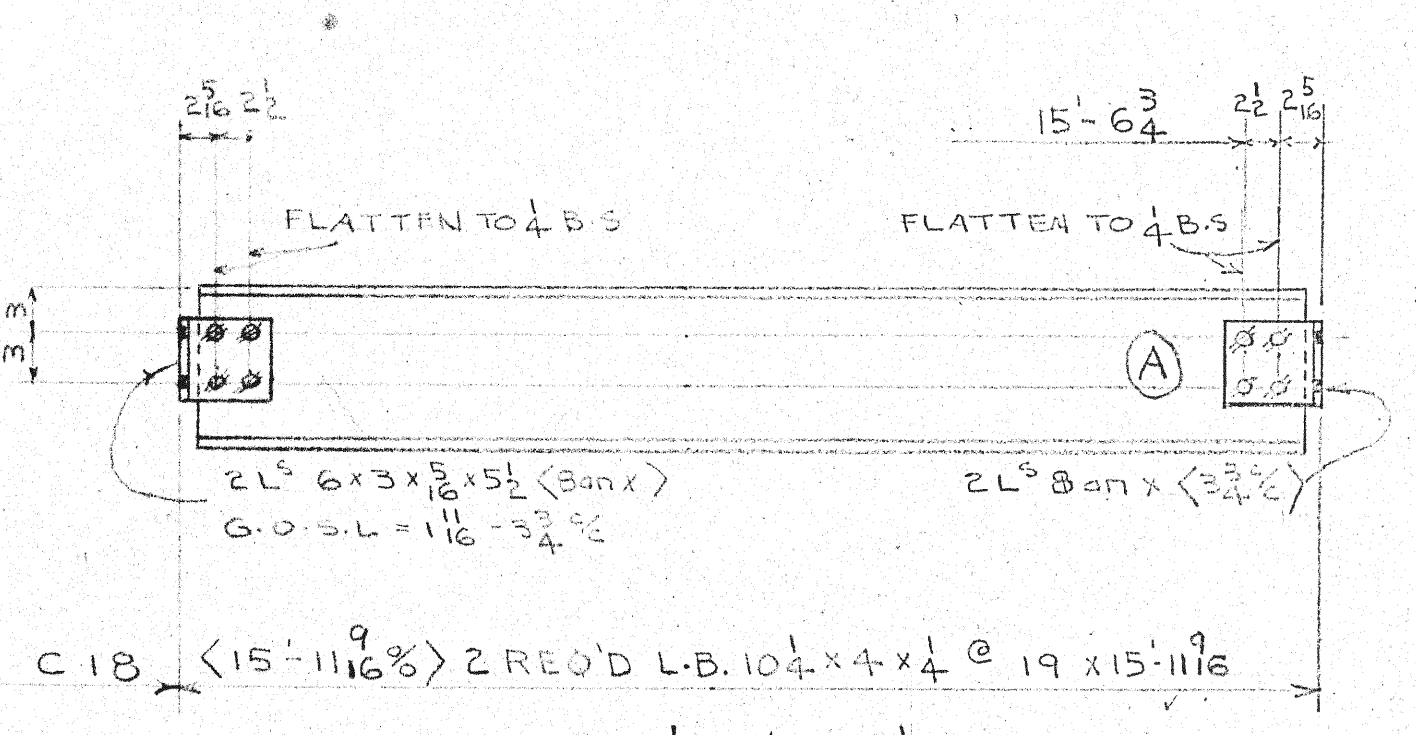


-4 16'-0 - 4

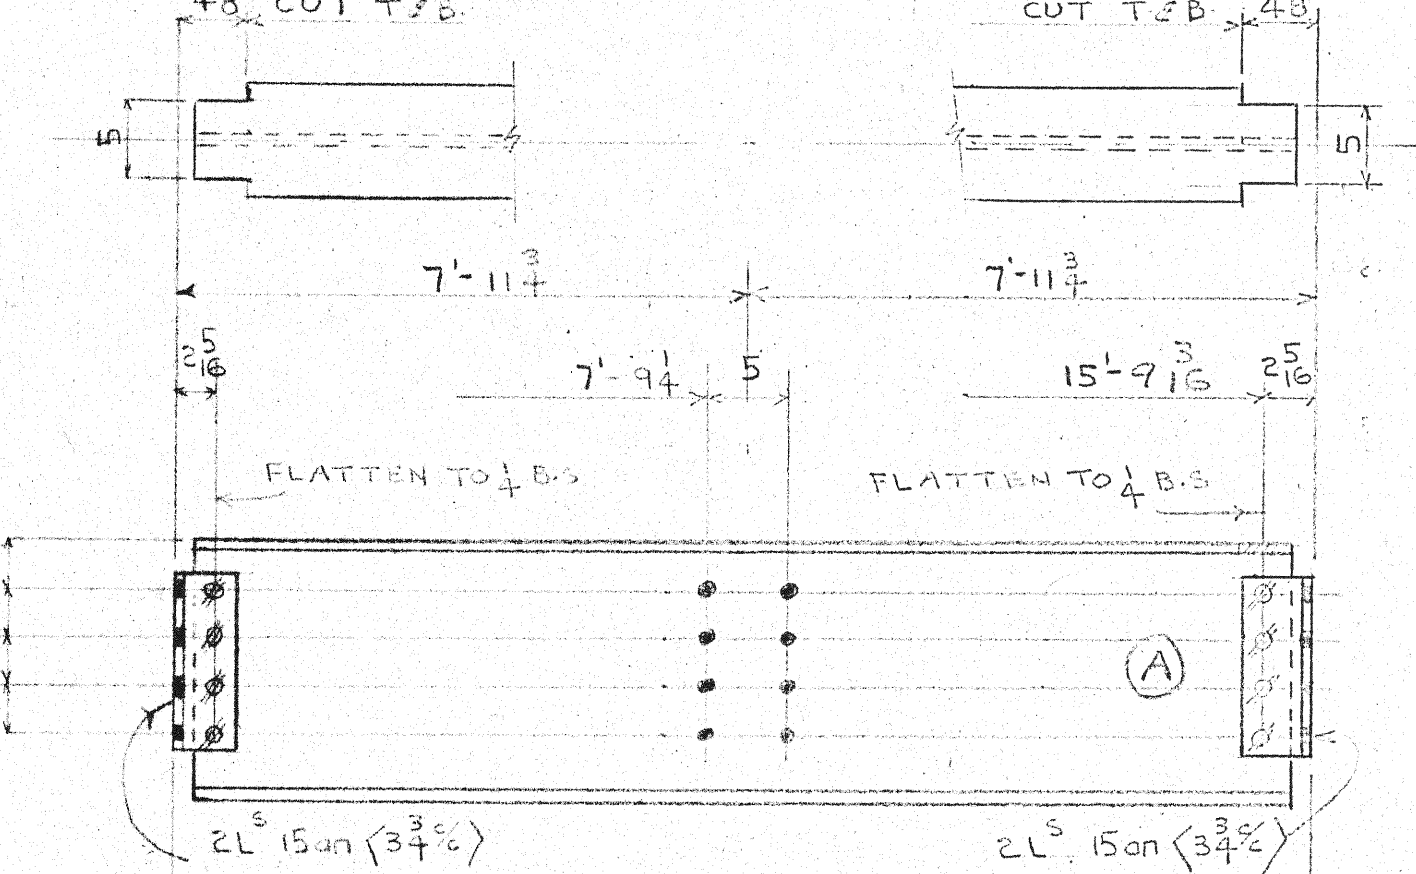


D18 <15'-11 1/2 %> ONE REQ'D WF 16 @ 40 x 15'-11 1/2


E18 - 1/8 16'-0 - 5
G18 - 1/8 16'-0 - 16
H18 - 1/8 16'-9 - 16

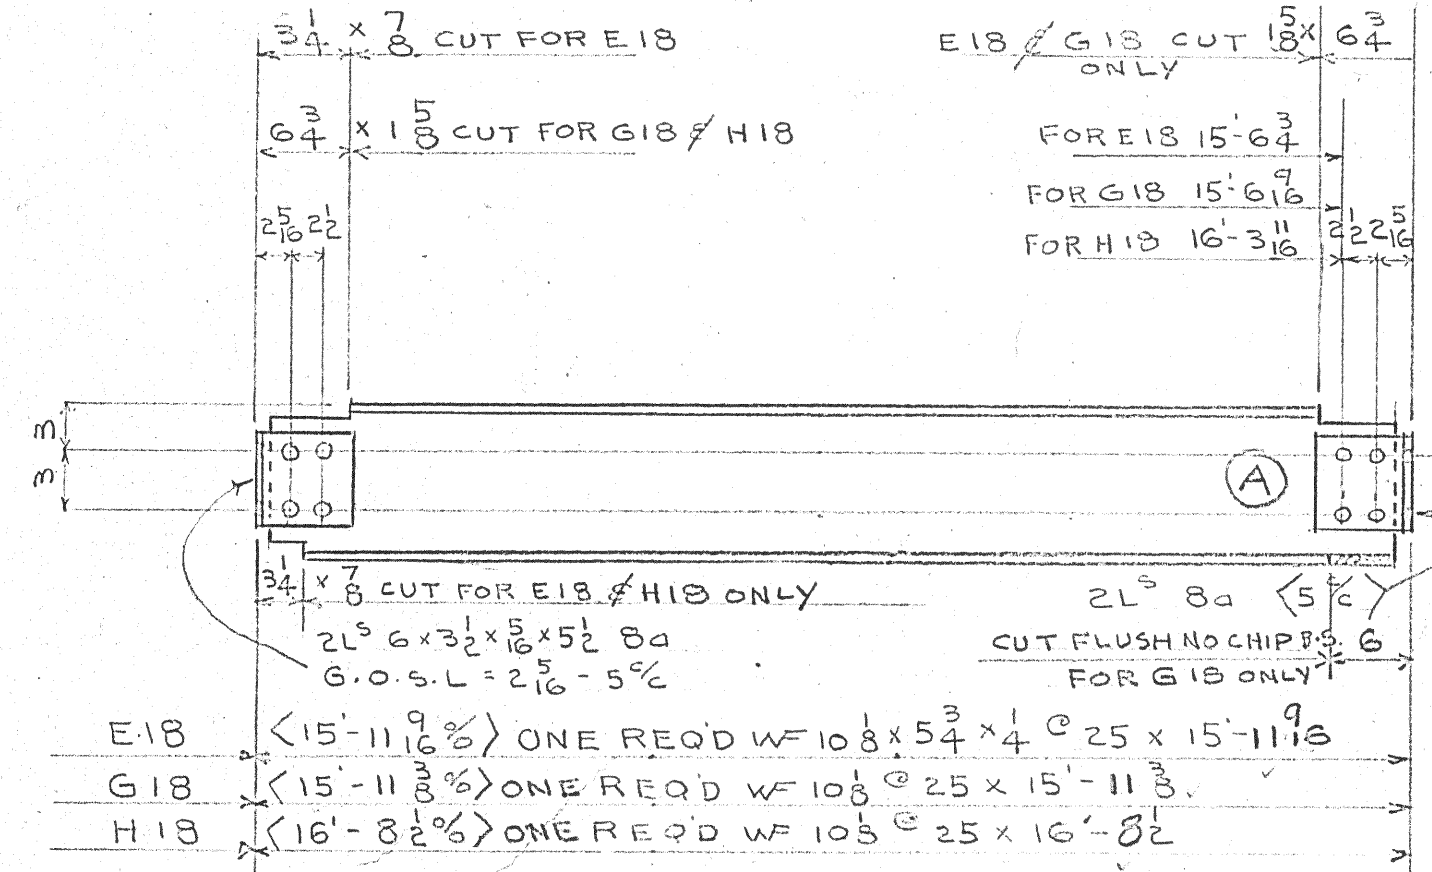


K18 - 1/8 16'-0 - 5
M18 - 1/8 16'-9 - 16

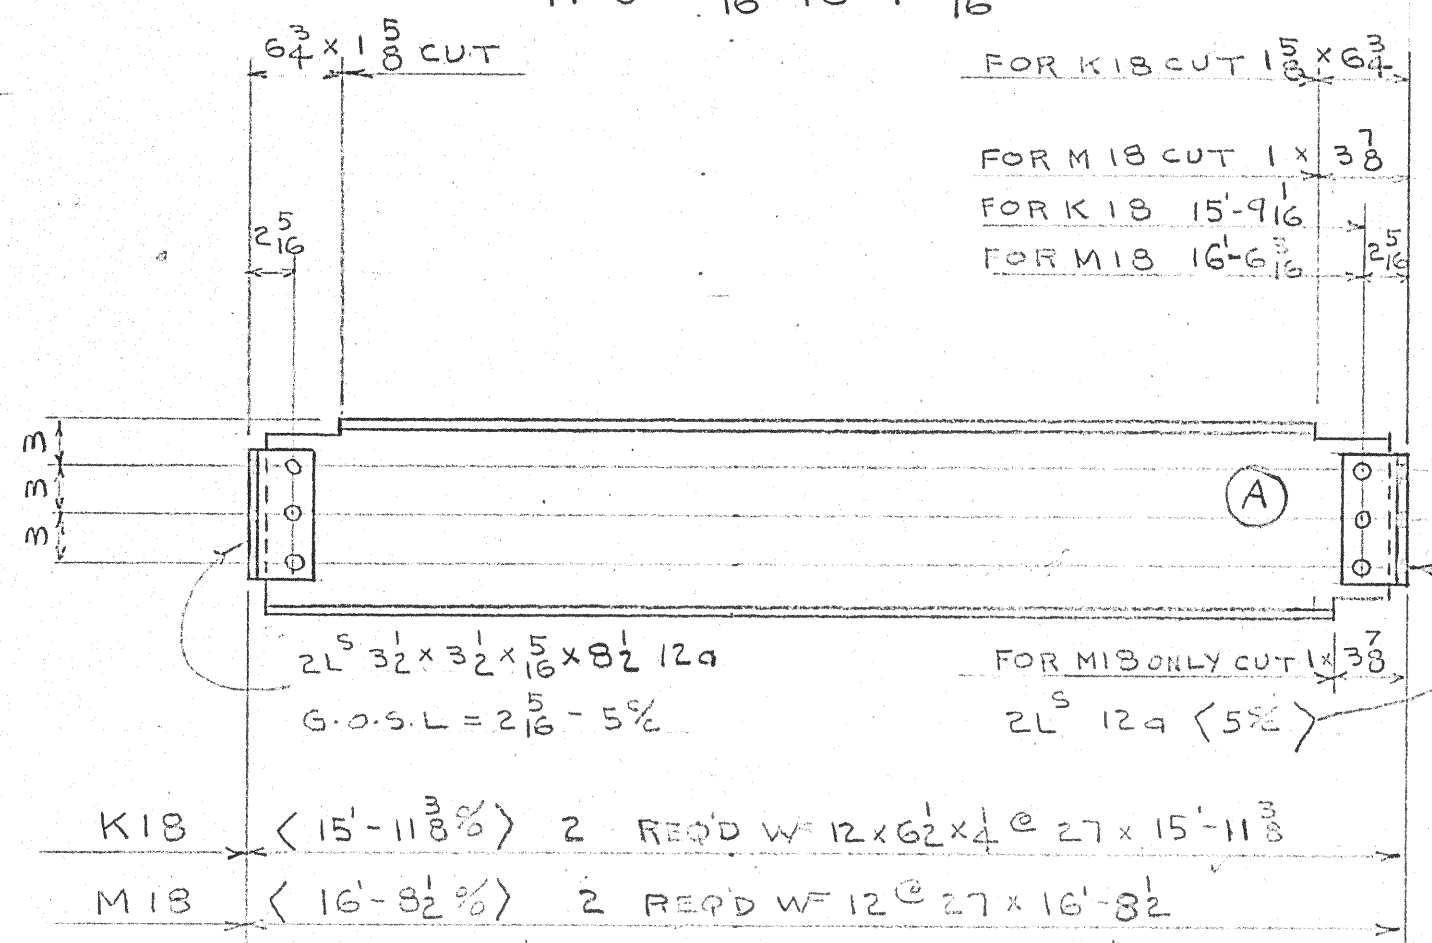


N18 - 1/8 18'-0 - 3
P18 - 1/8 18'-0 - 13

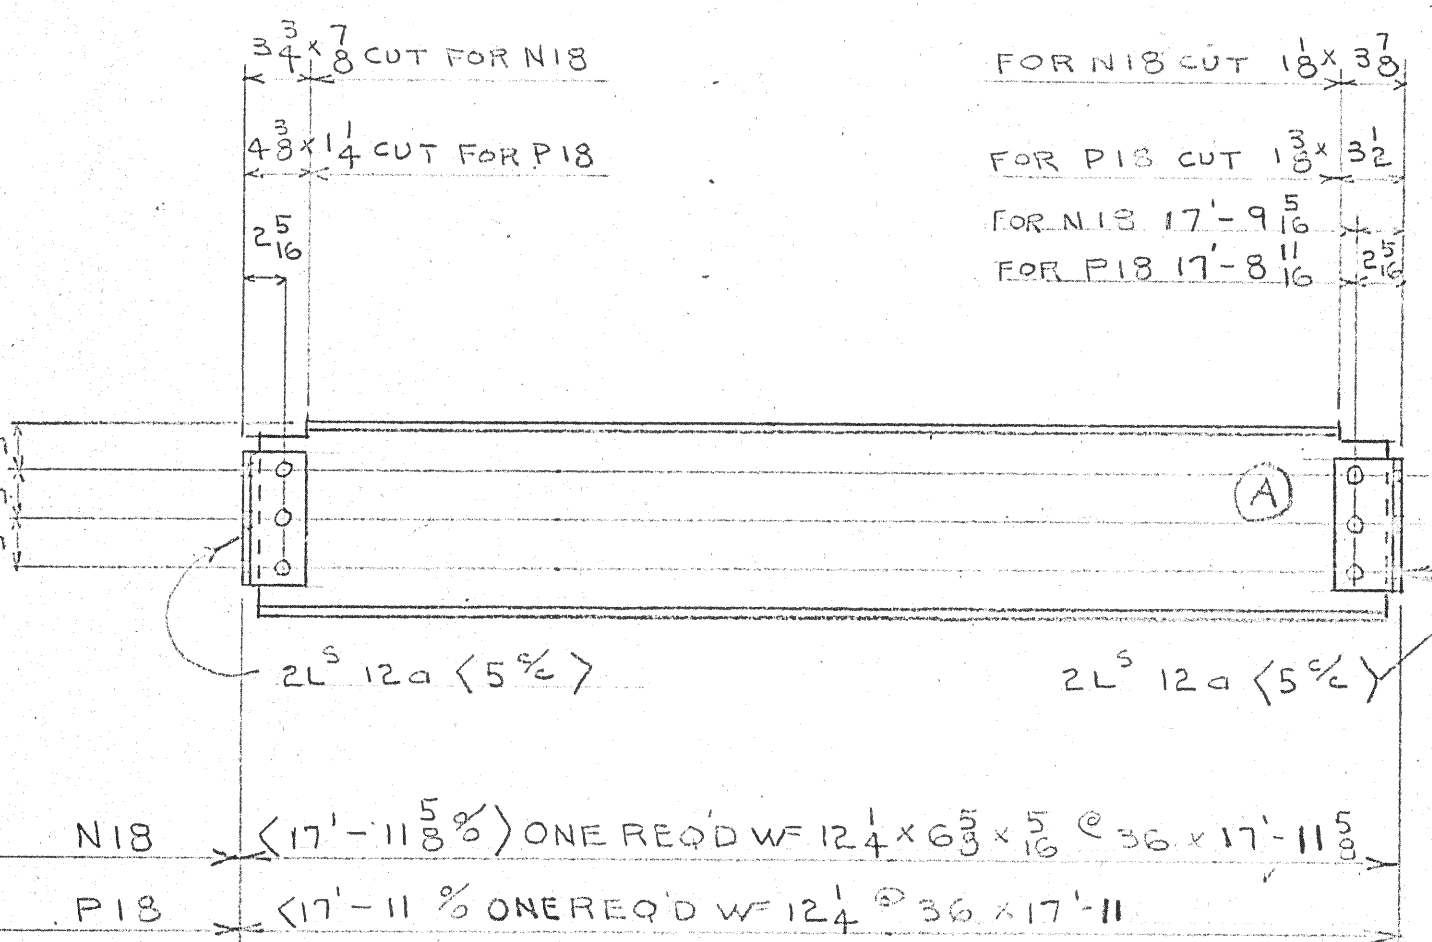


-4 18'-0 - 8

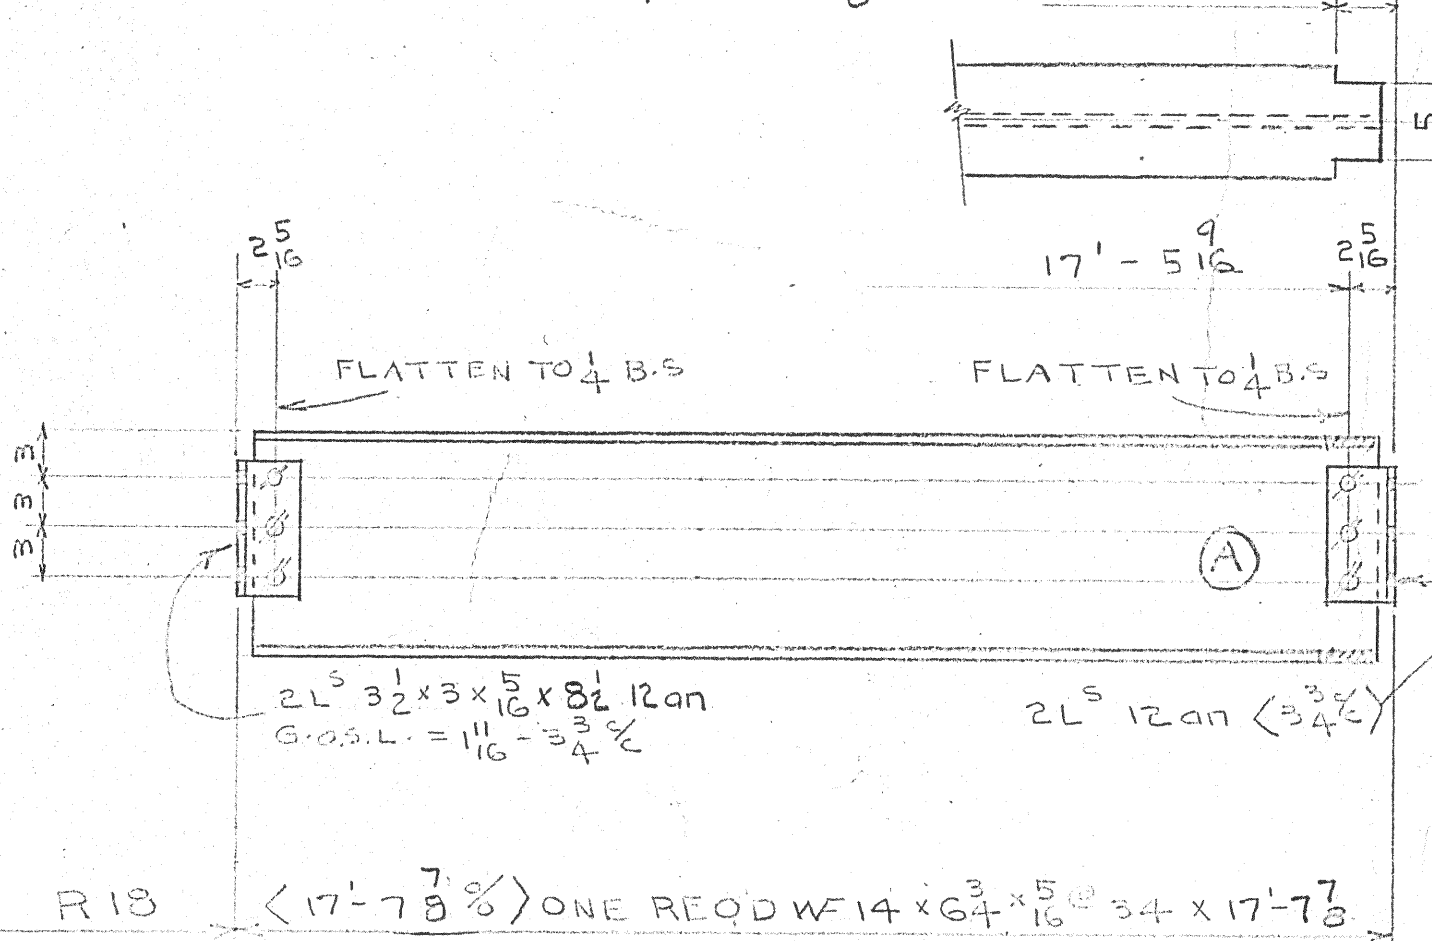


-4 18'-0 - 8

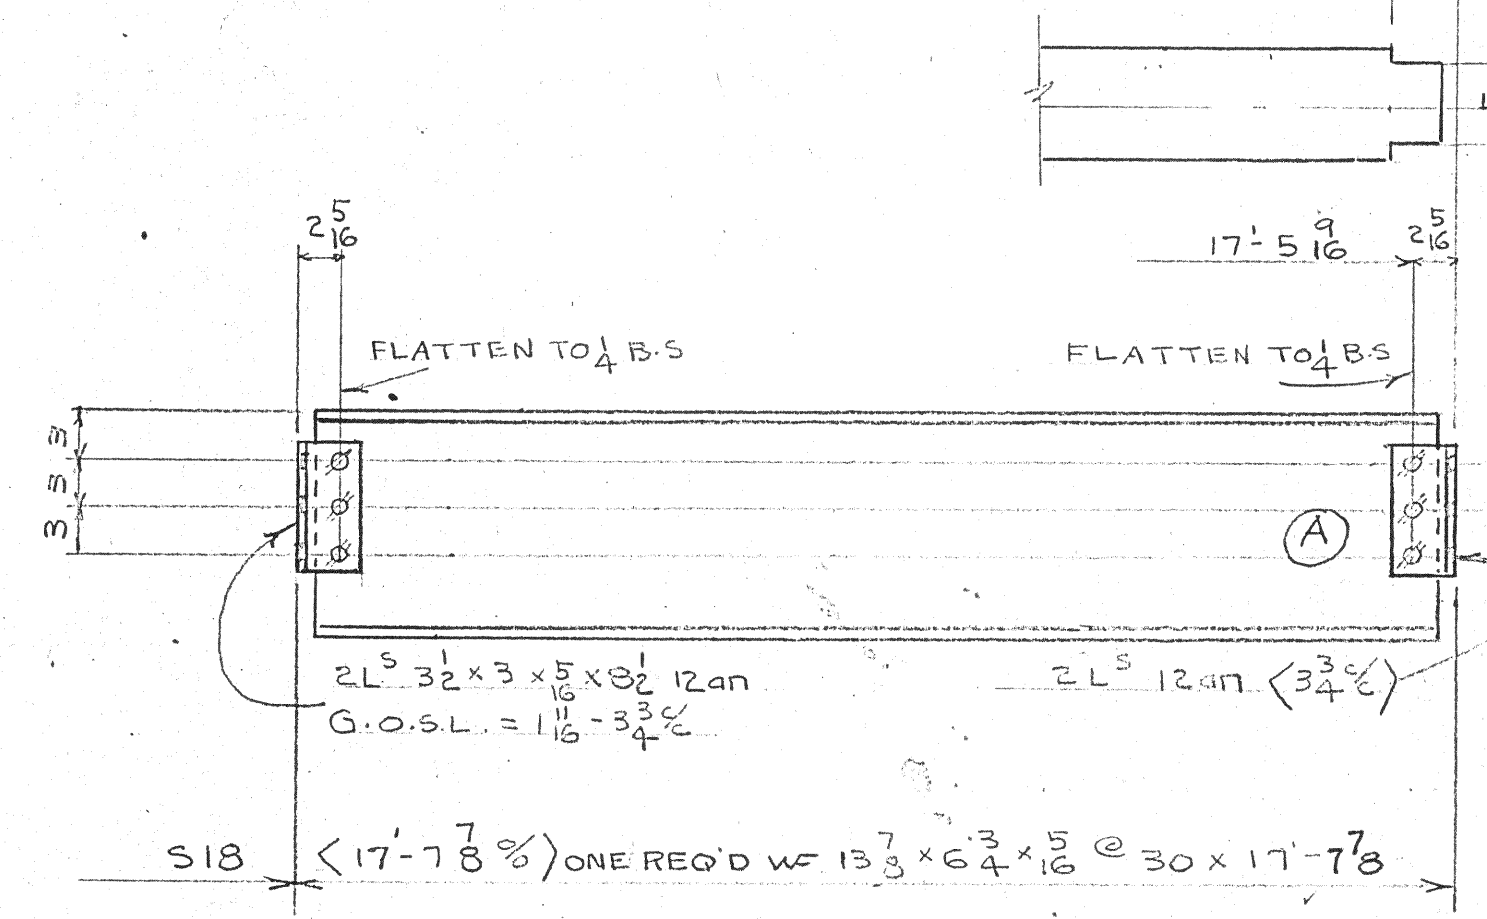


T18 - 1/8 18'-0 - 13
V18 - 1/8 15'-0 - 7

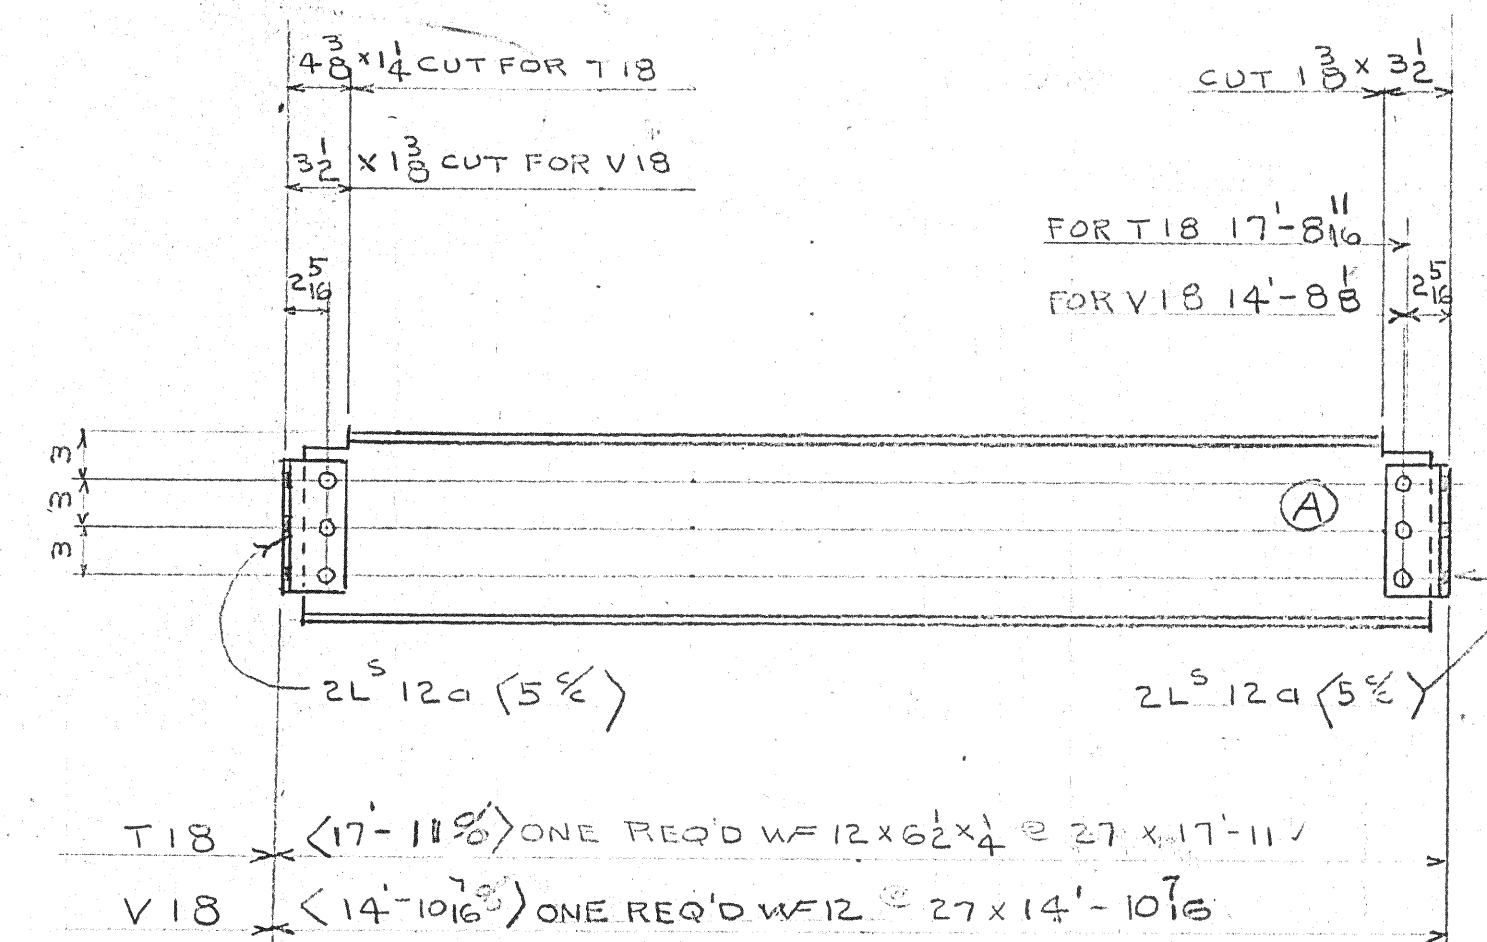


-3/16 16'-0 - 4

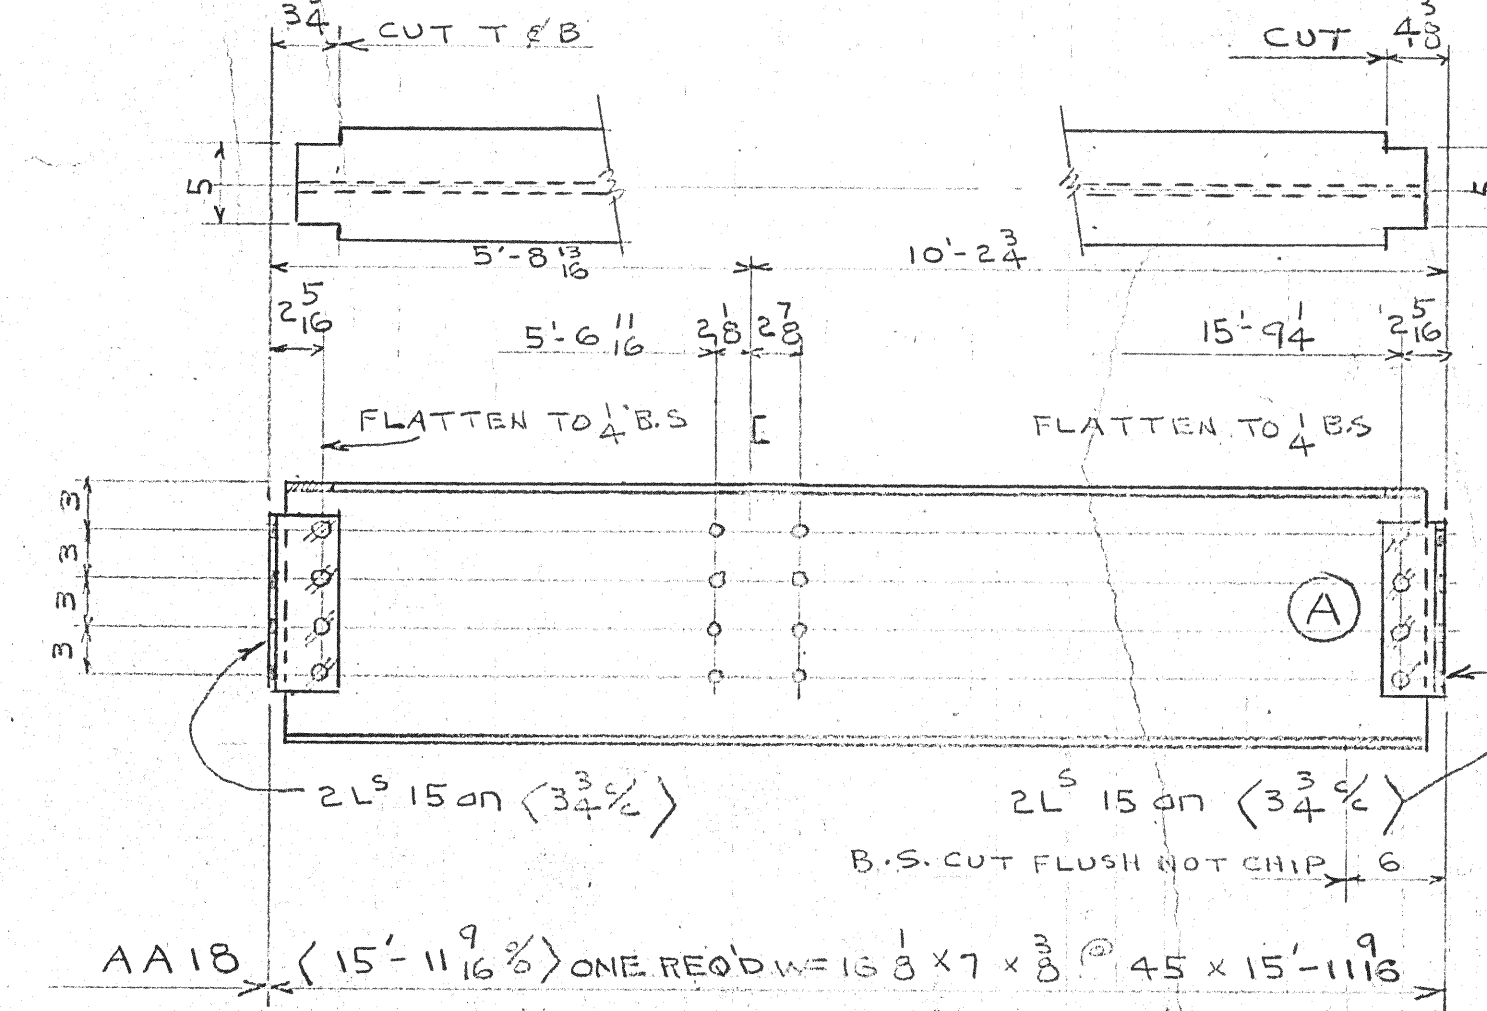


-3/16 16'-9 - 16

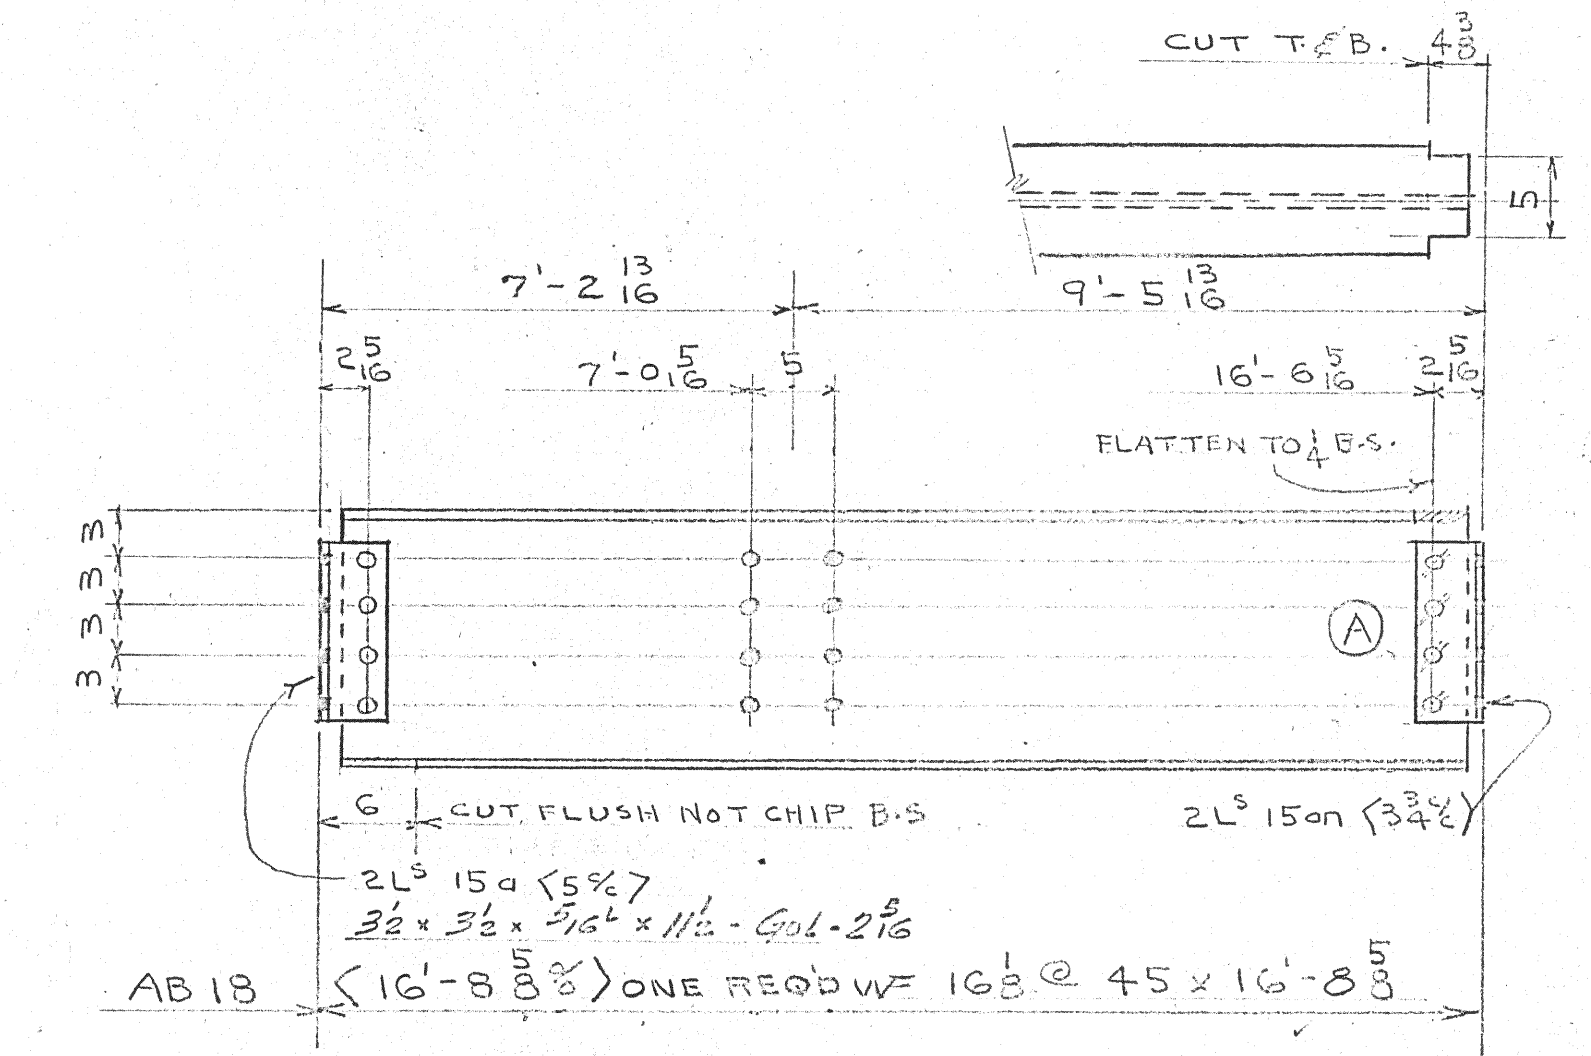

AC18 - 1/8 13'-9 - 16
AD18 - 1/8 13'-9 - 8

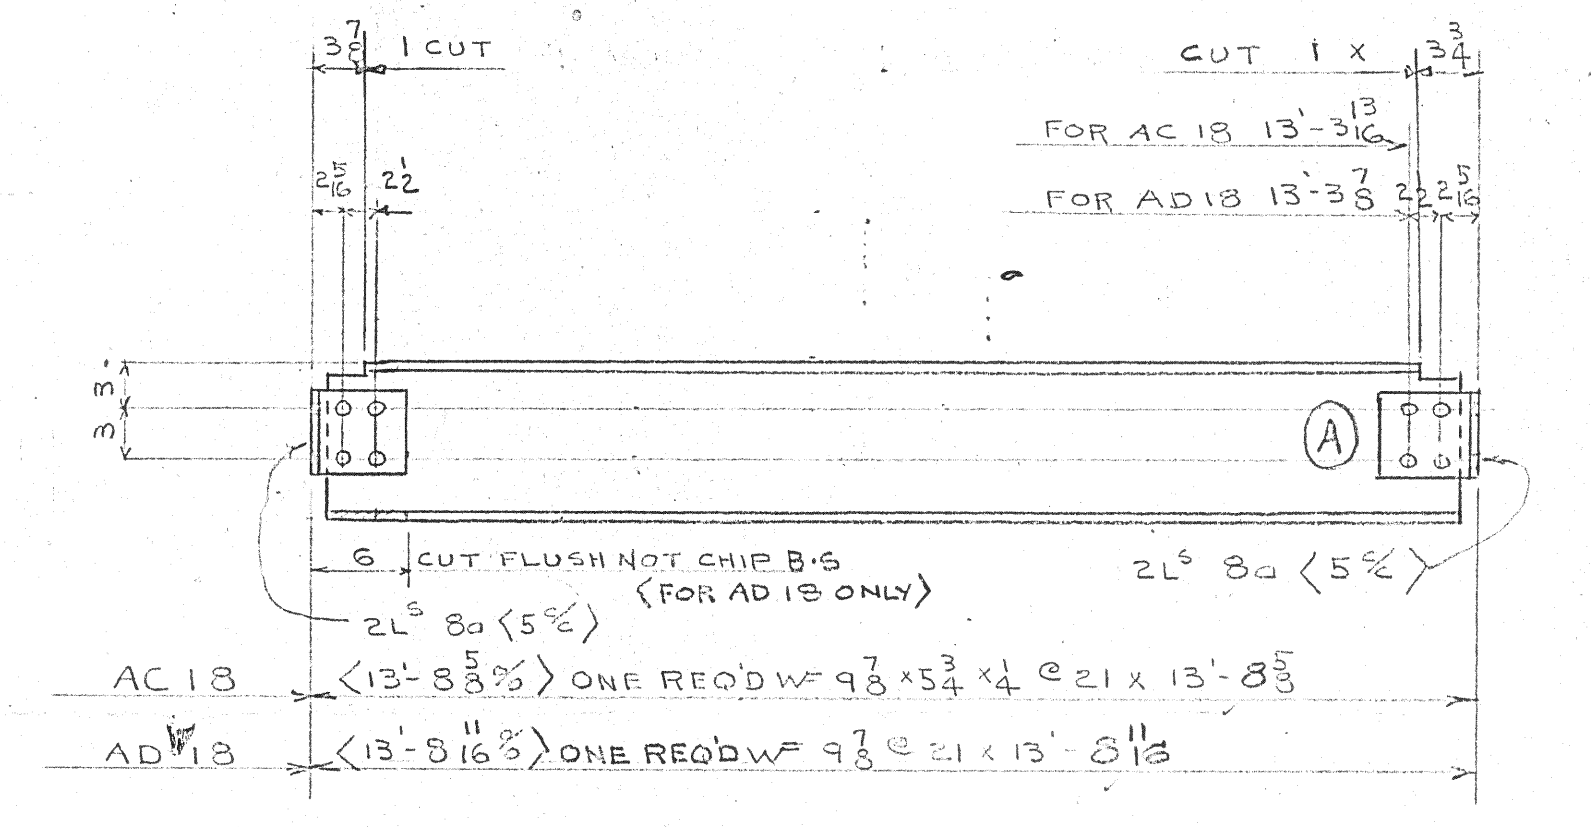

-3/16 13'-9 - 16

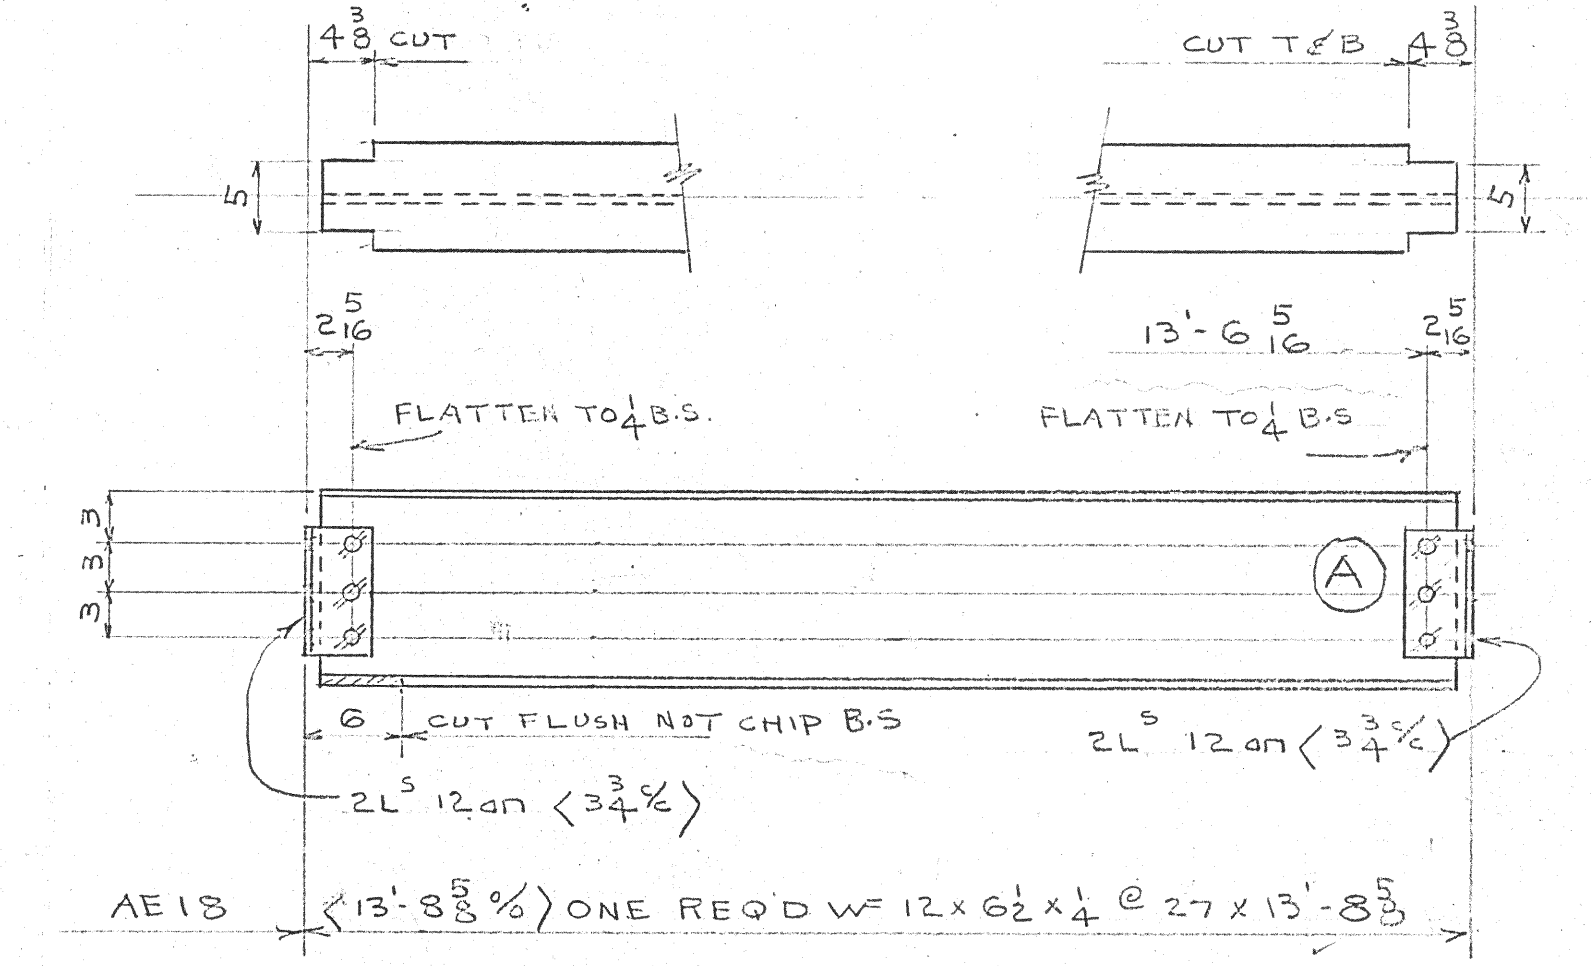

DISTRIBUTION DRAWING THIS DRAWING APPROVED IN CONFORMITY WITH CLAUSE ON SHOP DRAWINGS IN GENERAL CONDITIONS.

ROBB ENGINEERING WORKS LIMITED AMHERST U.S. ISSUED FOR GENERAL ARRANGEMENT APR 3 1956 G. D. THOMPSON ARCHITECT PER R.L. APR 17 1956 AMHERST, N.S.

ROBB ENGINEERING WORKS LIMITED AMHERST U.S.				
NO.	REVISIONS	MADE BY	DATE	RIVETS
				4 3/8
				HOLES
				13 16 0
				PAINT
DESCRIPTION RECREATIONAL BLDG H.M.C.S. SHEARWATER - DARTMOUTH				
DETAIL BEAMS FLEV. 89'-2 7/8 83'-8				
PROPRIETOR DEPT. OF NATIONAL DEFENSE				
PURCHASER FOUNDATION FOR THE AMHERST U.S.				
DRAWN B.J.				
CHECKED H.E.				
APPROVED				
SCALE = 1 FOOT				
FILE				CONT.
DRWG. NO.				13