



A154 1 : 50

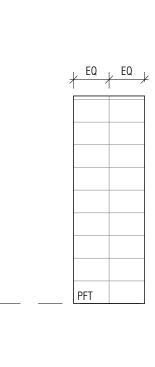



A154 1 : 50

WASHROOM 247-1 - SOUTH ELEVATION

LEVEL 2 4.80

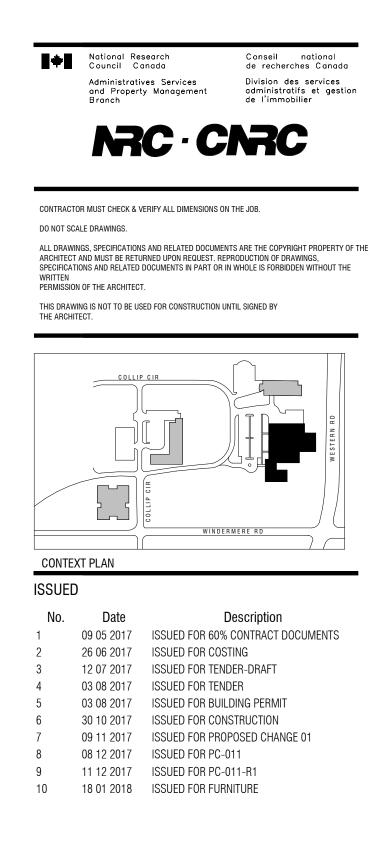

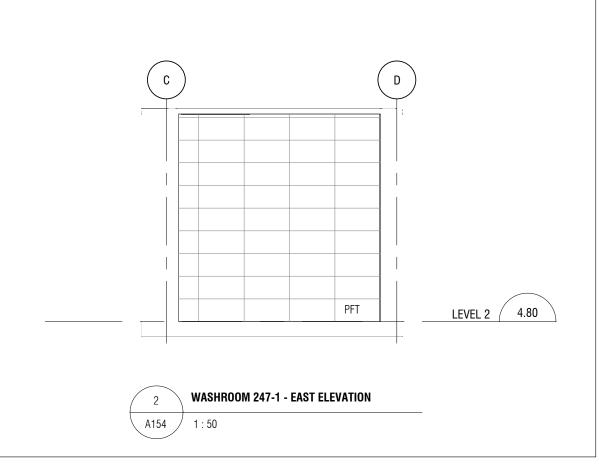

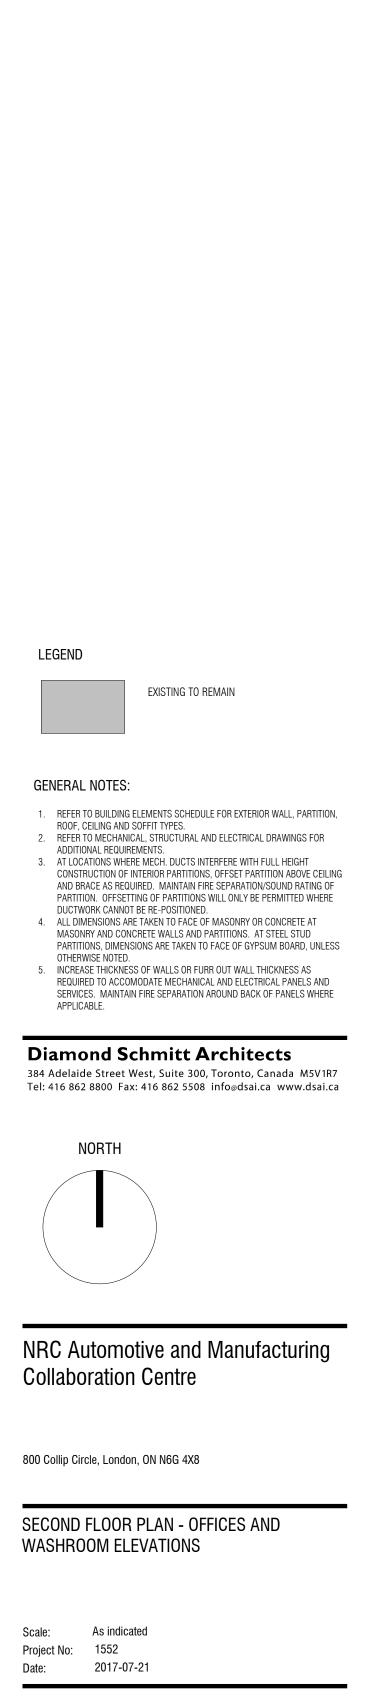

IMC0200-A154