




# SKETCH PLAN OF OTTER TAIL PIT 2017

DATE: NOVEMBER 6/2017

SCALE : 1:2000

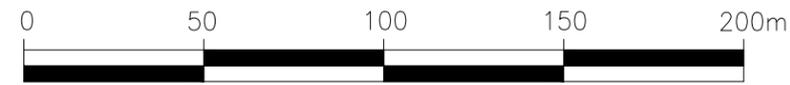

( ALL DIMENSIONS ARE IN METRES )

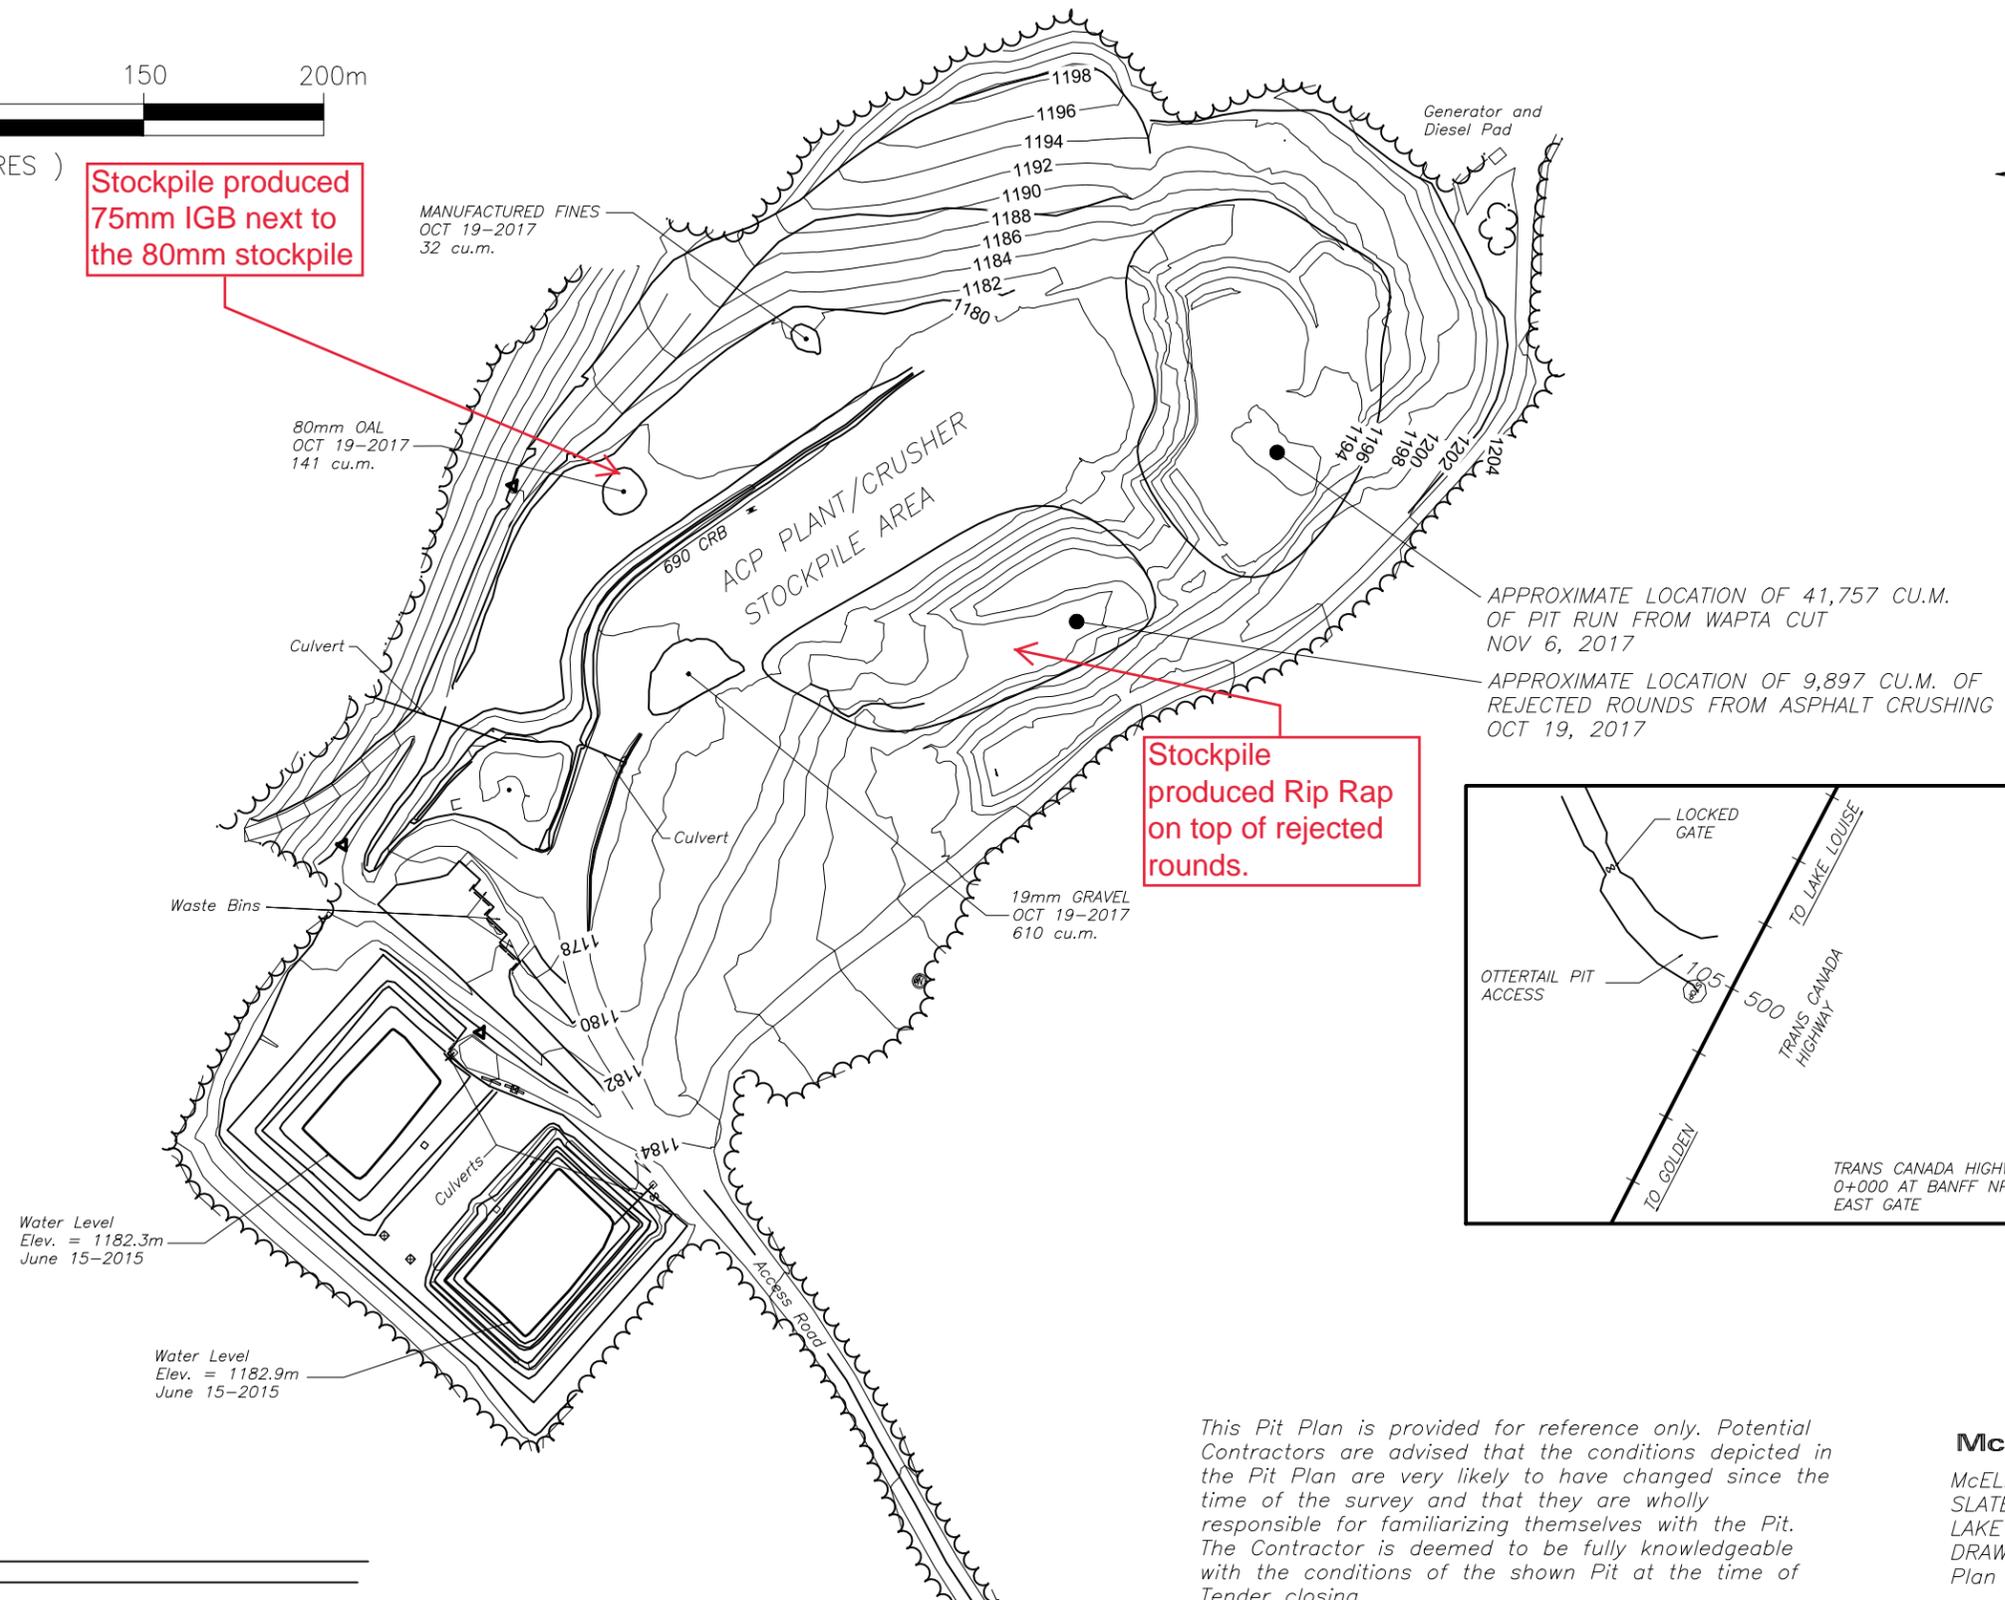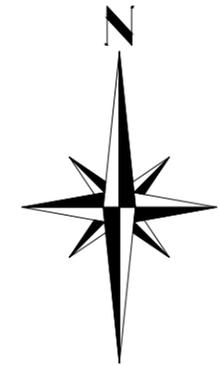

- MONITORING WELL (circle with crosshair)
- SURVEY CONTROL (triangle)
- MANHOLE (square)
- GATE (cross)

DENOTES TOP OF BANK (solid line)

DENOTES BOTTOM OF BANK (double line)

This Pit Plan is provided for reference only. Potential Contractors are advised that the conditions depicted in the Pit Plan are very likely to have changed since the time of the survey and that they are wholly responsible for familiarizing themselves with the Pit. The Contractor is deemed to be fully knowledgeable with the conditions of the shown Pit at the time of Tender closing.

**McElhanney**  
 McELHANNEY FIELD OFFICE  
 SLATE ROAD,  
 LAKE LOUISE, ALBERTA  
 DRAWING NAME: OTTERTAIL PIT  
 Plan NOV 6-2017.DWG