




LONGITUDINAL SECTION A-A
CV-010-01
1:50

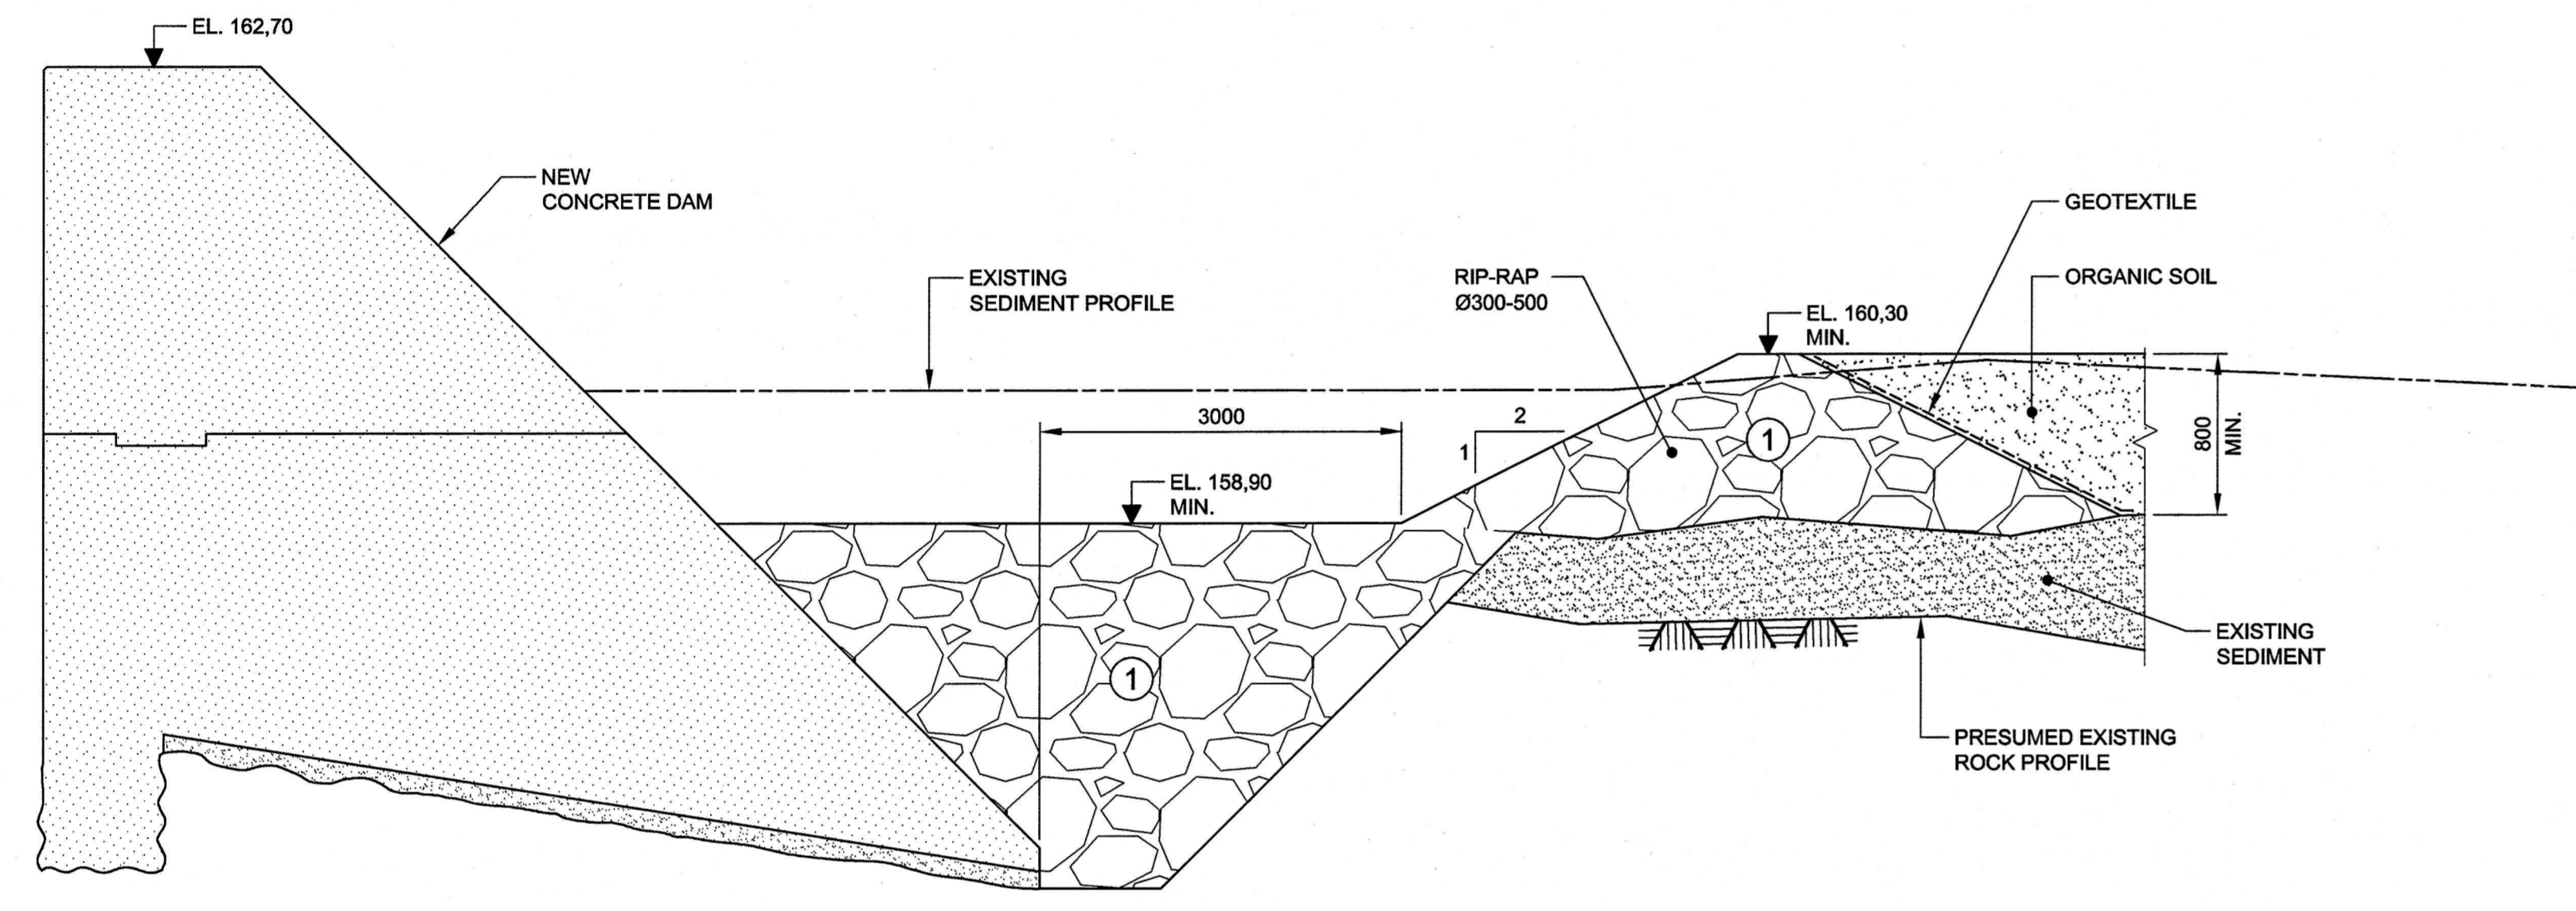


SECTION B-B
CV-010-01
1:50

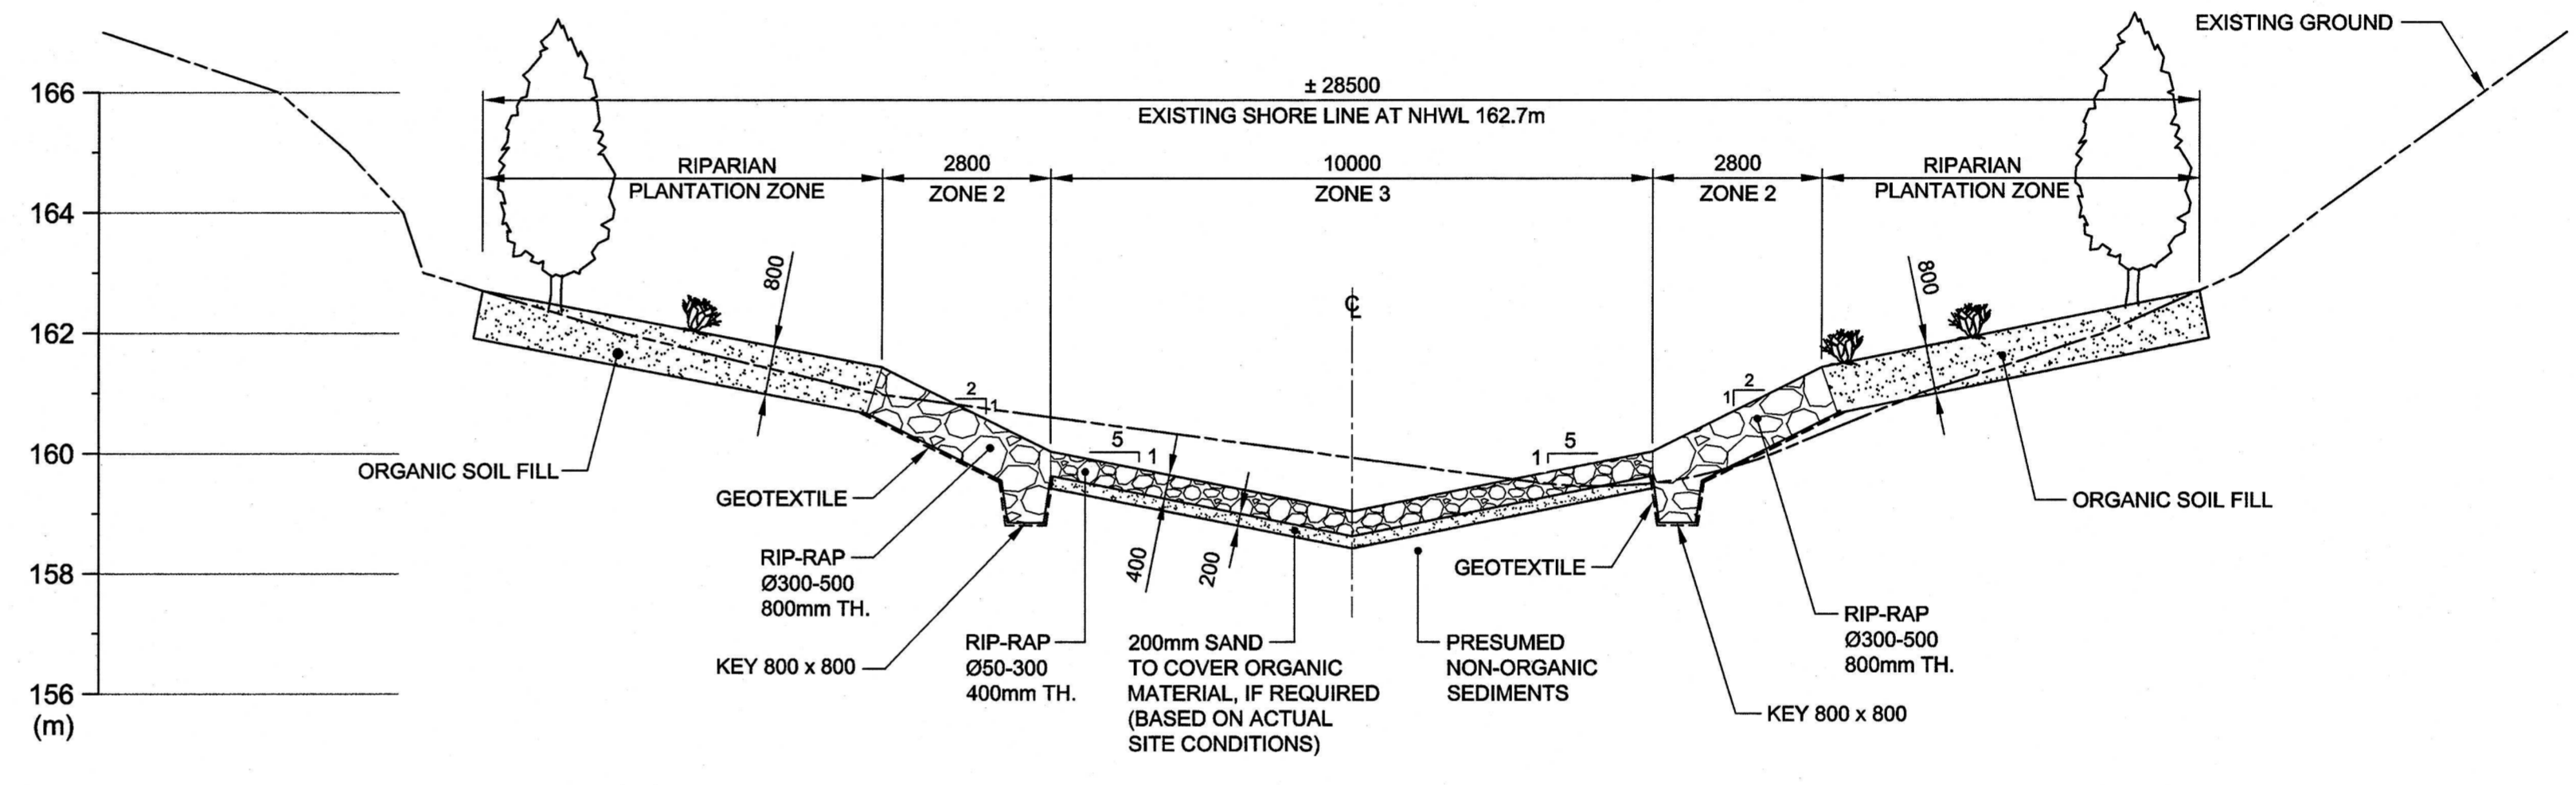


CROSS SECTION E-E
CV-010-01
1:100

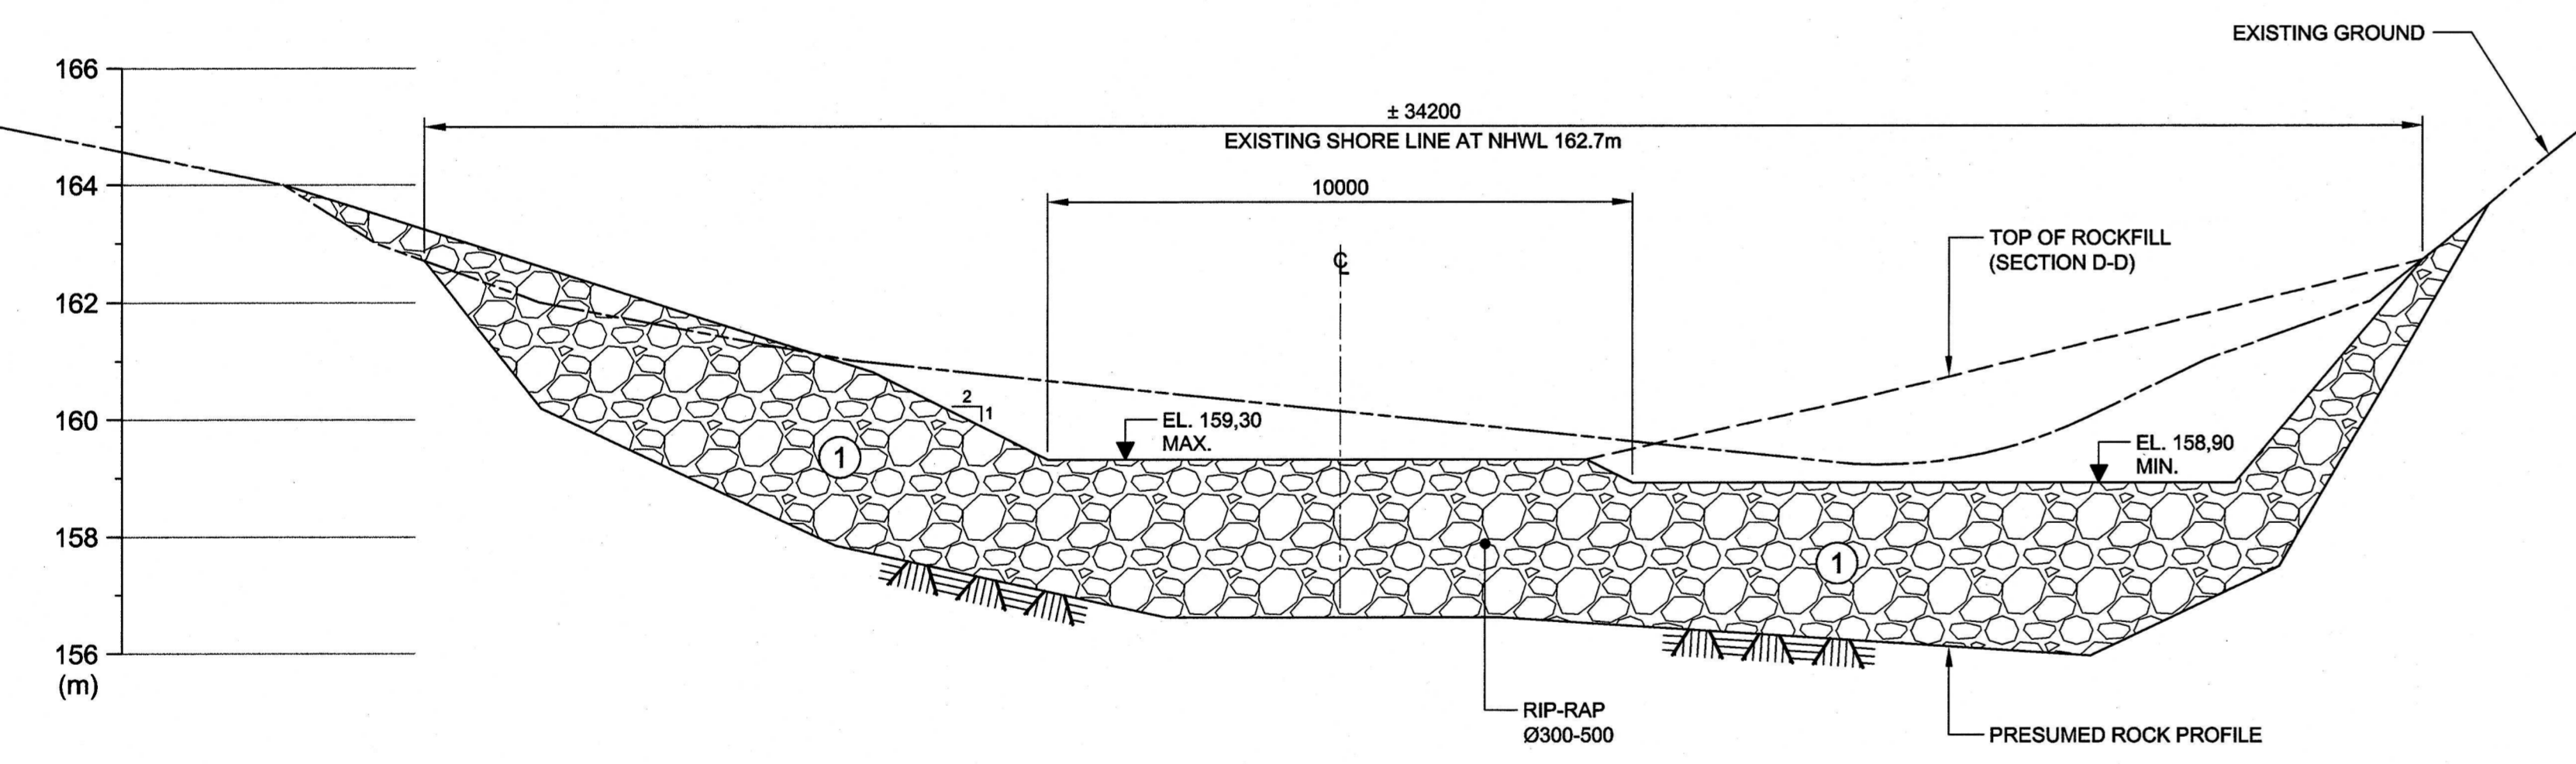

CROSS SECTION C-C
CV-010-01
1:100

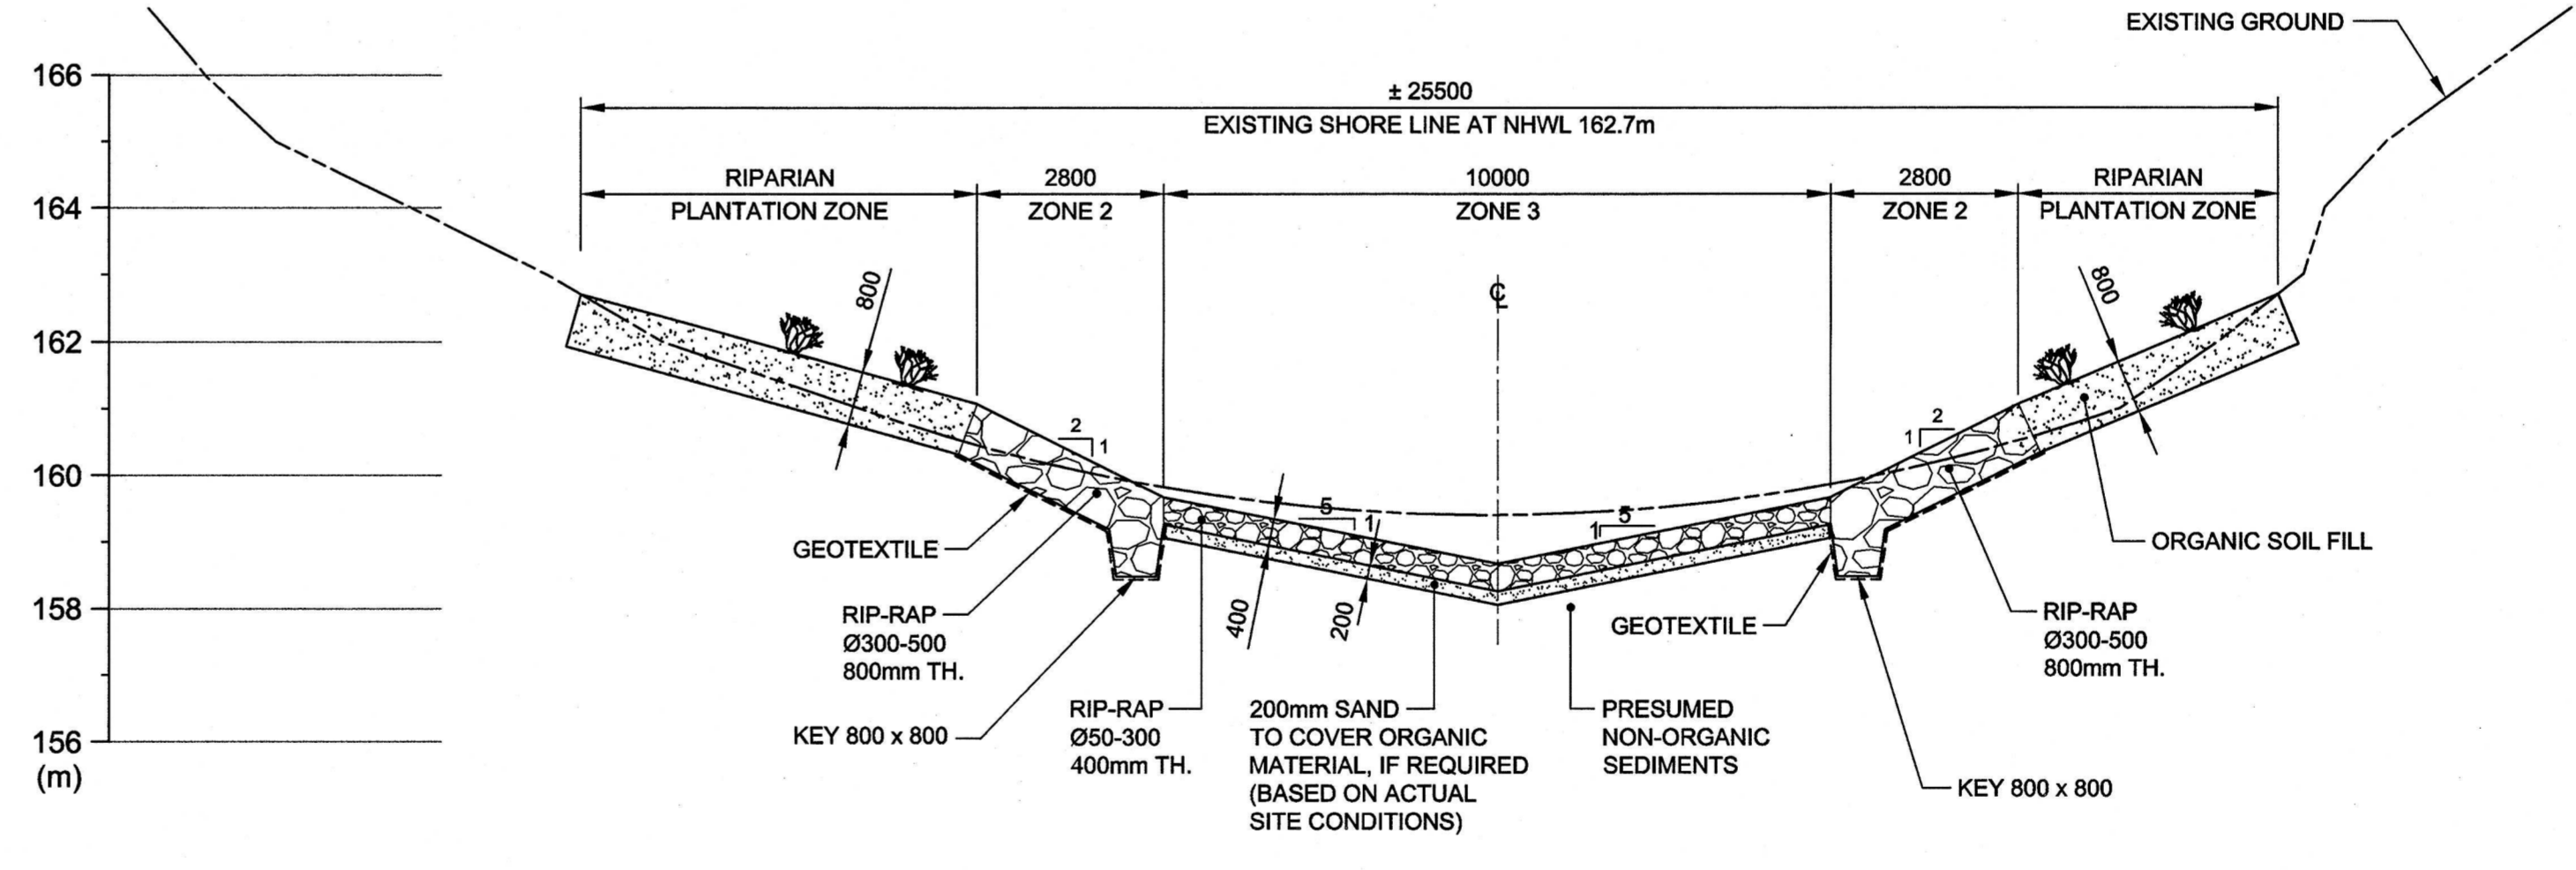

CROSS SECTION F-F
CV-010-01
1:100

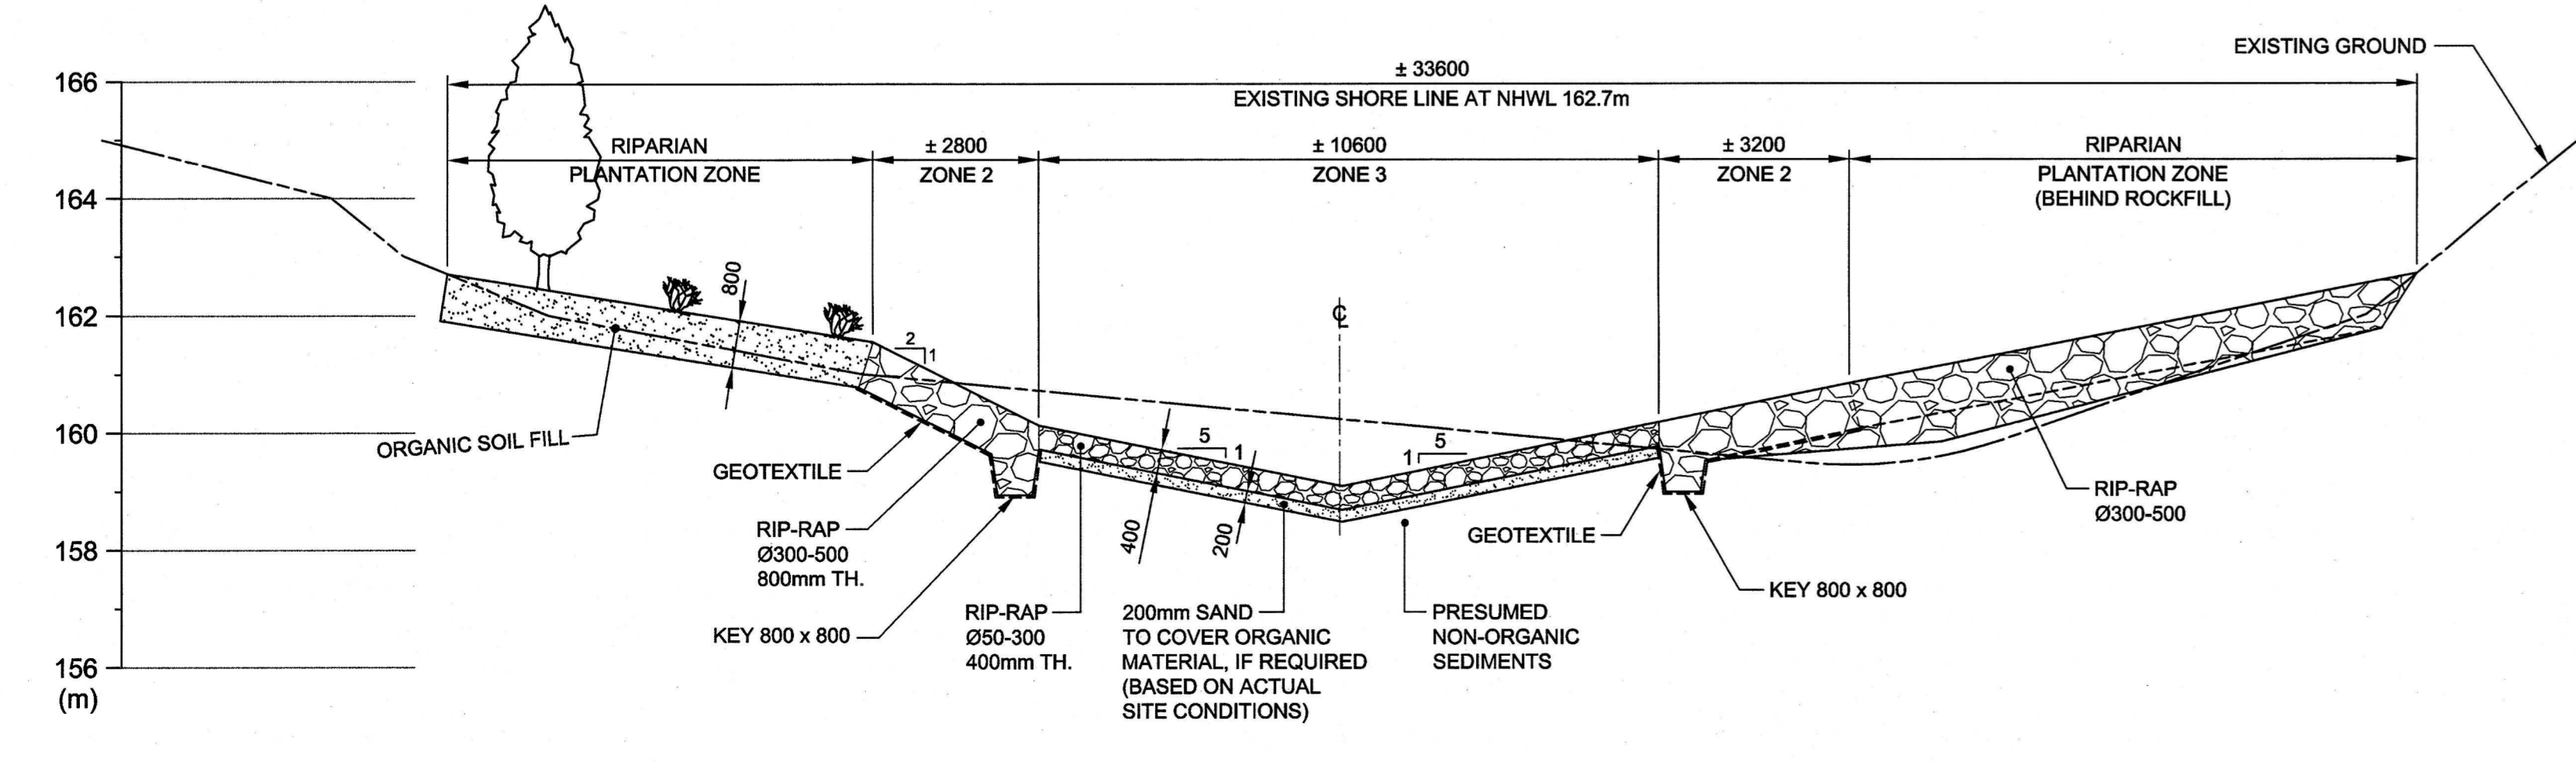

CROSS SECTION D-D
CV-010-01
1:100

No.	DATE	ISSUES AND/OR MODIFICATIONS	BY
1	2018-02-22	ISSUED FOR TENDER	J.K.
2	2017-02-23	ISSUED FOR REVIEW	J.K.
1	2016-11-04	ISSUED FOR REVIEW	J.K.
0	2016-10-28	PRELIMINARY	J.K.

No.	DATE	ISSUES AND/OR MODIFICATIONS	BY
3	2018-02-22	ISSUED FOR TENDER	J.K.
2	2017-02-23	ISSUED FOR REVIEW	J.K.
1	2016-11-04	ISSUED FOR REVIEW	J.K.
0	2016-10-28	PRELIMINARY	J.K.

Canada

CIMA

 600-3400 41 Souvenir Blvd
 Level 04, HTV 322
 Phone: 514 333-2462
 Fax: 450 682-1013
 www.cima.ca

project		BOBS LAKE DAM REPLACEMENT BOLINGBROKE - ONTARIO	
title		STREAM BED ENVIRONMENTAL REHABILITATION LONGITUDINAL AND CROSS SECTIONS	
drawn	H. OTMANI	scale	1:200
checked	J. CARON	date	2015-08-03
designed	Y. BERTON	reference	
approved	J. KONCZYNSKI		
A0138	A000492B	CV 010 02	3

2018-02-22 11:02:02 AM C:\Users\j.koczynski\OneDrive\Documents\CV-010-02-3.dwg