

PHASE
DD

DWG TYPE - SECTION - SHEET
GA-05

PACKAGE
Detailed Design

PROJECT
Halifax Citadel

CLIENT
Parks Canada

REV	DATE
01	2016.02.25
02	2016.03.18
03	2016.07.19
04	2017.01.17
05	2017.09.15

DRAWN	DATE	APPROVED	DATE	SCALE
OS	2017-09-17	MP	2017-09-17	As Noted

PHASE
Detailed Design


PROJECT
951

DRAWING TYPE
GENERAL ARRANGEMENT

DRAWING TITLE
Elevation Markers: Zones A-D

origin studios
#2-109 MURRAY ST. OTTAWA, ON K1N 5M5
613.789.7272 WWW.ORIGINSTUDIOS.COM

2 Elevation Markers: Zones A-D
GA-05 Scale: 1:80

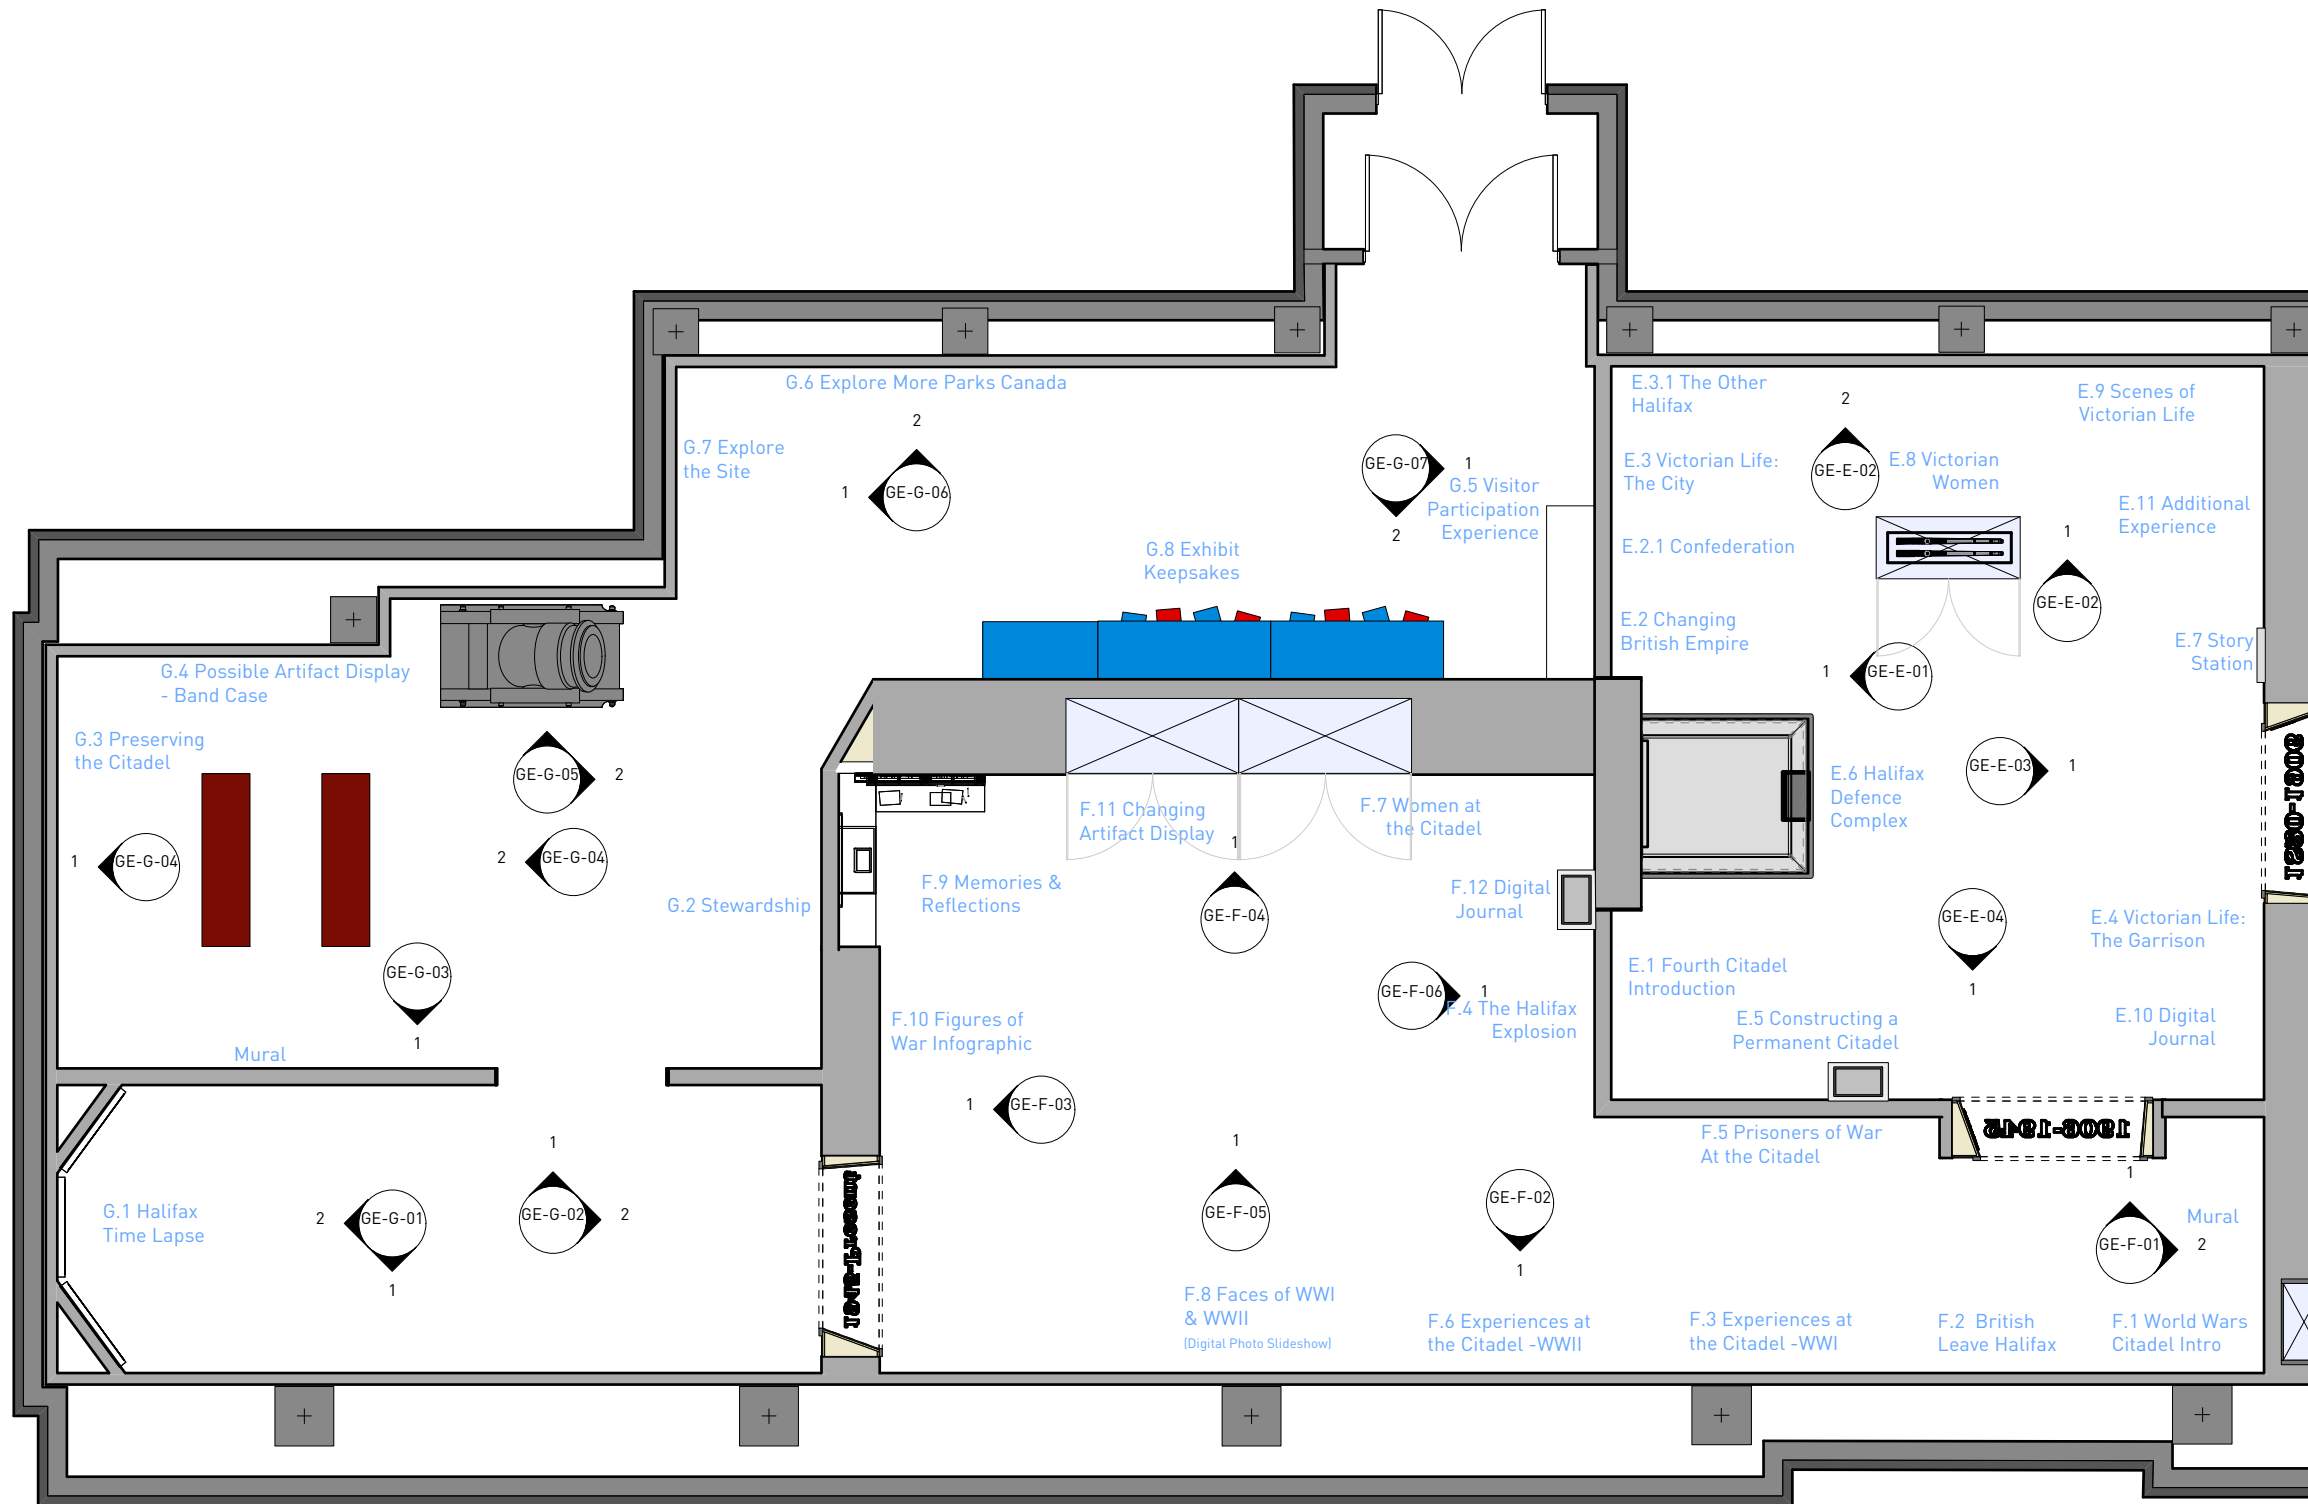

2 Elevation Markers: Zones E-G
 GA-06 Scale: 1:80

PHASE
DD
 DWG TYPE - SECTION - SHEET
GA-06

PACKAGE
 Detailed Design

PROJECT
Halifax Citadel

CLIENT
Parks Canada

REV	DATE
01	2016.02.25
02	2016.03.18
03	2016.07.19
04	2017.01.17
05	2017.09.15

DRAWN	DATE	APPROVED	DATE	SCALE
OS	2017-09-17	MP	2017-09-17	As Noted

PHASE
 Detailed Design
 PROJECT
951
 DRAWING TYPE
GENERAL ARRANGEMENT
 DRAWING TITLE
Elevation Markers: Zones E-G

origin studios
 #2-109 MURRAY ST. OTTAWA, ON K1N 5M5
 613.789.7272 WWW.ORIGINSTUDIOS.COM

