



RETURN BIDS TO:

RETOURNER LES SOUMISSIONS À:

**Bid Receiving Public Works and Government
Services Canada/Réception des soumissions Travaux
publics et Services gouvernementaux Canada**

1713 Bedford Row

Halifax, N.S./Halifax, (N.É.)

Halifax

Nova Scotia

B3J 1T3

Bid Fax: (902) 496-5016

**SOLICITATION AMENDMENT
MODIFICATION DE L'INVITATION**

The referenced document is hereby revised; unless otherwise indicated, all other terms and conditions of the Solicitation remain the same.

Ce document est par la présente révisé; sauf indication contraire, les modalités de l'invitation demeurent les mêmes.

Comments - Commentaires

Vendor/Firm Name and Address

**Raison sociale et adresse du
fournisseur/de l'entrepreneur**

Issuing Office - Bureau de distribution

**Atlantic Region Acquisitions/Région de l'Atlantique
Acquisitions**

1713 Bedford Row

Halifax, N.S./Halifax, (N.É.)

Halifax

Nova Scot


B3J 1T3

Title - Sujet Sea Container	
Solicitation No. - N° de l'invitation W7707-196307/A	Amendment No. - N° modif. 001
Client Reference No. - N° de référence du client W7707-19-6307	Date 2018-07-04
GETS Reference No. - N° de référence de SEAG PW-\$HAL-121-5754	
File No. - N° de dossier HAL-8-80003 (121)	CCC No./N° CCC - FMS No./N° VME
Solicitation Closes - L'invitation prend fin at - à 02:00 PM on - le 2018-08-14	Time Zone Fuseau horaire Atlantic Daylight Saving Time ADT
F.O.B. - F.A.B. Plant-Usine: <input type="checkbox"/> Destination: <input checked="" type="checkbox"/> Other-Autre: <input type="checkbox"/>	
Address Enquiries to: - Adresser toutes questions à: Russell (HAL), Alex	Buyer Id - Id de l'acheteur hal121
Telephone No. - N° de téléphone (902) 401-8180 ()	FAX No. - N° de FAX (902) 496-5016
Destination - of Goods, Services, and Construction: Destination - des biens, services et construction:	

Instructions: See Herein

Instructions: Voir aux présentes

Delivery Required - Livraison exigée	Delivery Offered - Livraison proposée
Vendor/Firm Name and Address Raison sociale et adresse du fournisseur/de l'entrepreneur	
Telephone No. - N° de téléphone Facsimile No. - N° de télécopieur	
Name and title of person authorized to sign on behalf of Vendor/Firm (type or print) Nom et titre de la personne autorisée à signer au nom du fournisseur/ de l'entrepreneur (taper ou écrire en caractères d'imprimerie)	
Signature	Date

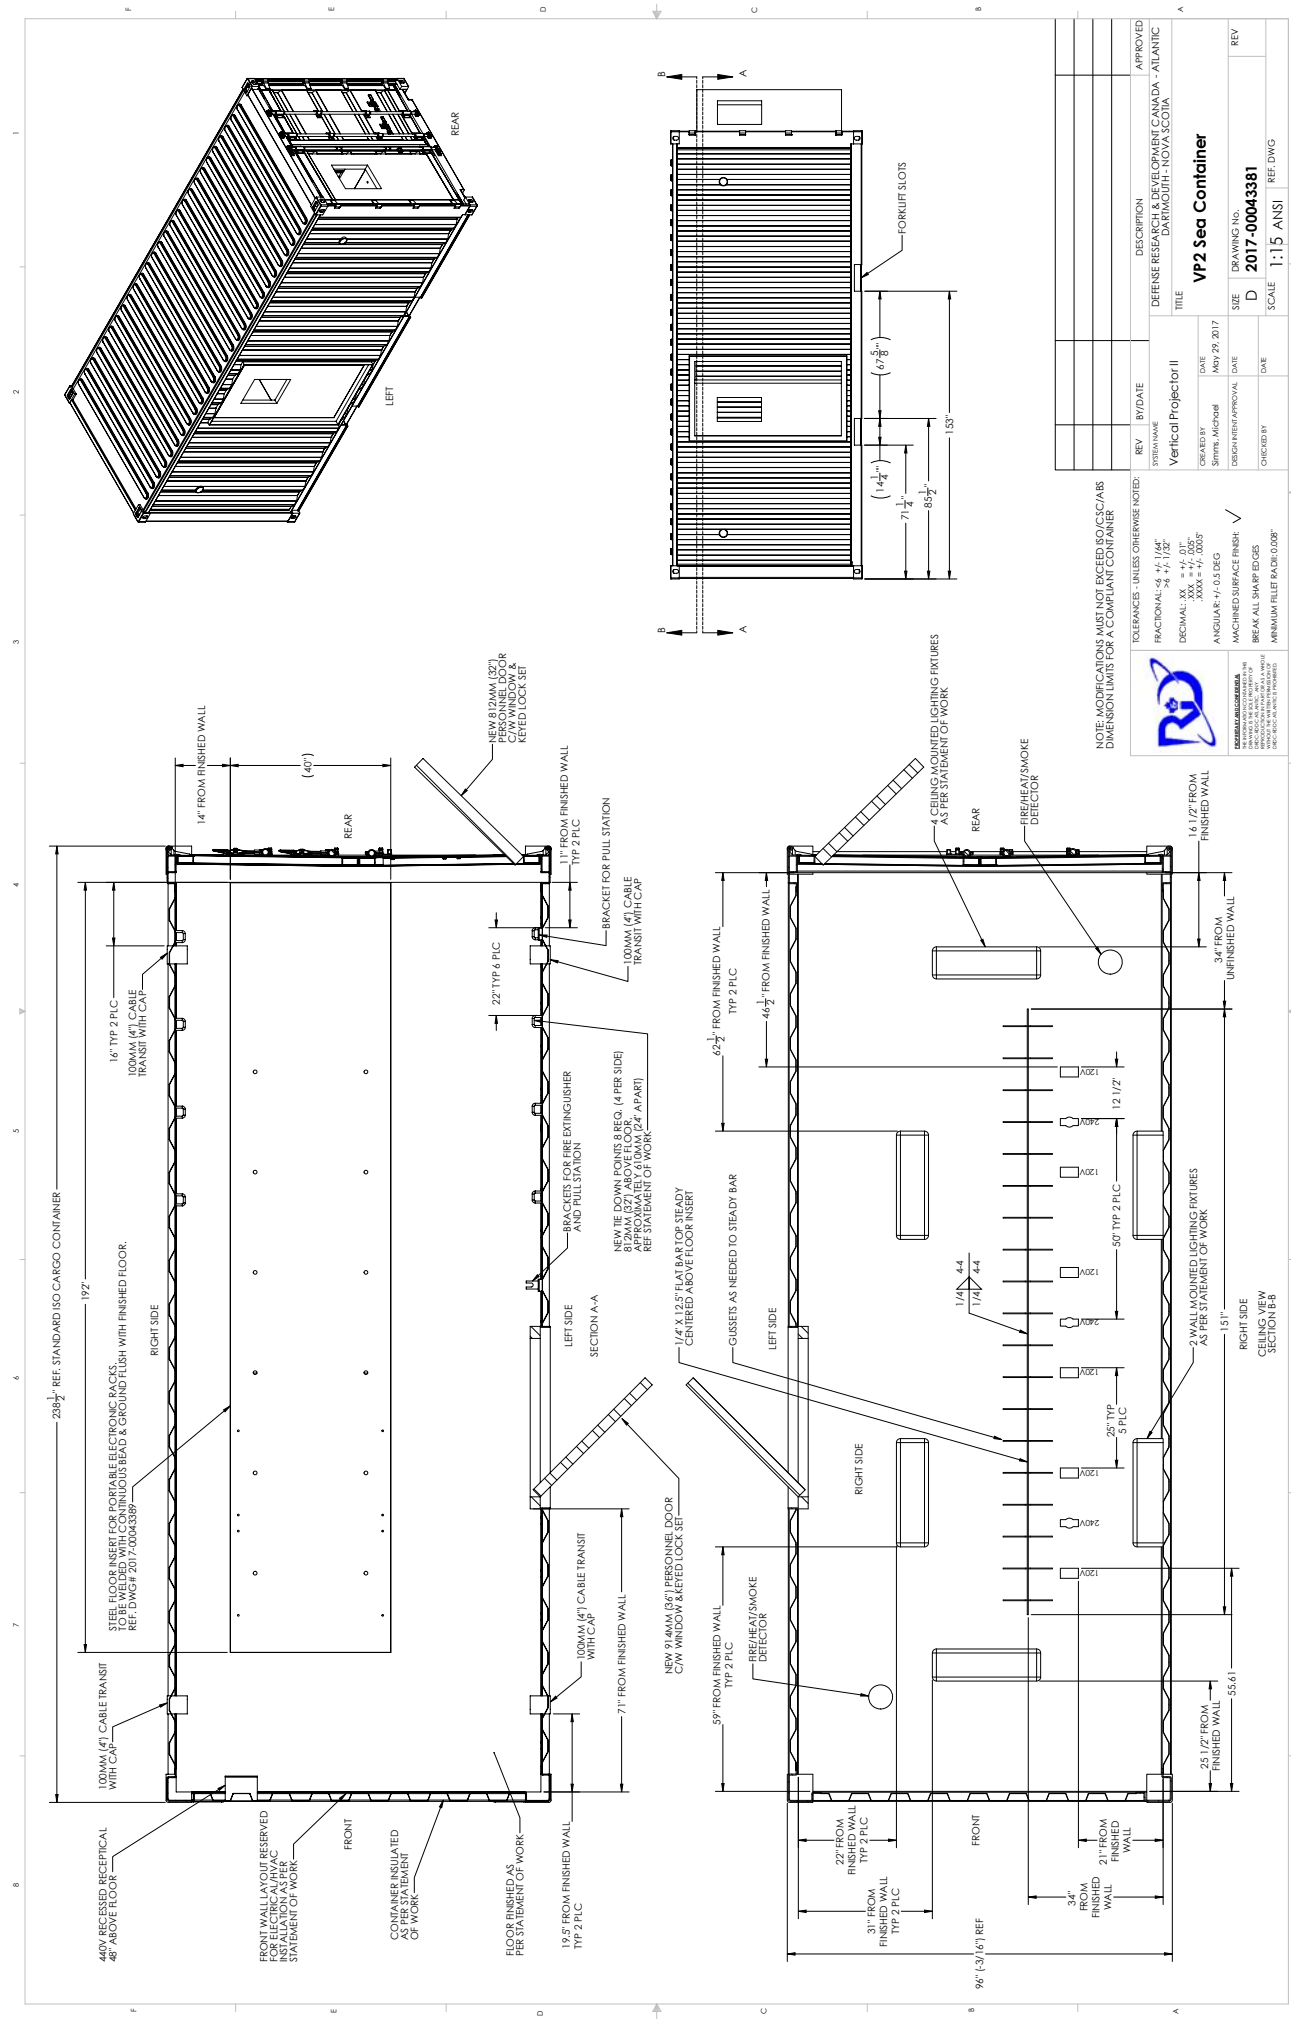

REV	BY/DATE	DESCRIPTION	APPROVED
		DEFENSE RESEARCH & DEVELOPMENT CANADA - ATLANTIC	
		TITLE	
		VP2 Sea Container	
		DATE	
		DESIGN APPROVAL	
		CHECKED BY	
		DATE	
		SCALE	
		REF DWG	

NOTES: MODIFICATIONS MUST NOT EXCEED ISO/CSC/ABS DIMENSION LIMITS FOR A COMPLIANT CONTAINER

TOOLERANCES - UNLESS OTHERWISE NOTED:

FRACTIONAL: $\frac{1}{8}$ - $\frac{1}{4}$ INCH

DECIMAL: .005 - .010 INCH

ANGULAR: ± 0.5 DEG

MACHINED SURFACE FINISH

BREAK ALL SHARP EDGES

MINIMUM RADIUS: 0.008"

DEFENSE RESEARCH & DEVELOPMENT CANADA - ATLANTIC

VP2 Sea Container

DATE: 2017-00043381

SCALE: 1:15 ANSI

REF DWG

