

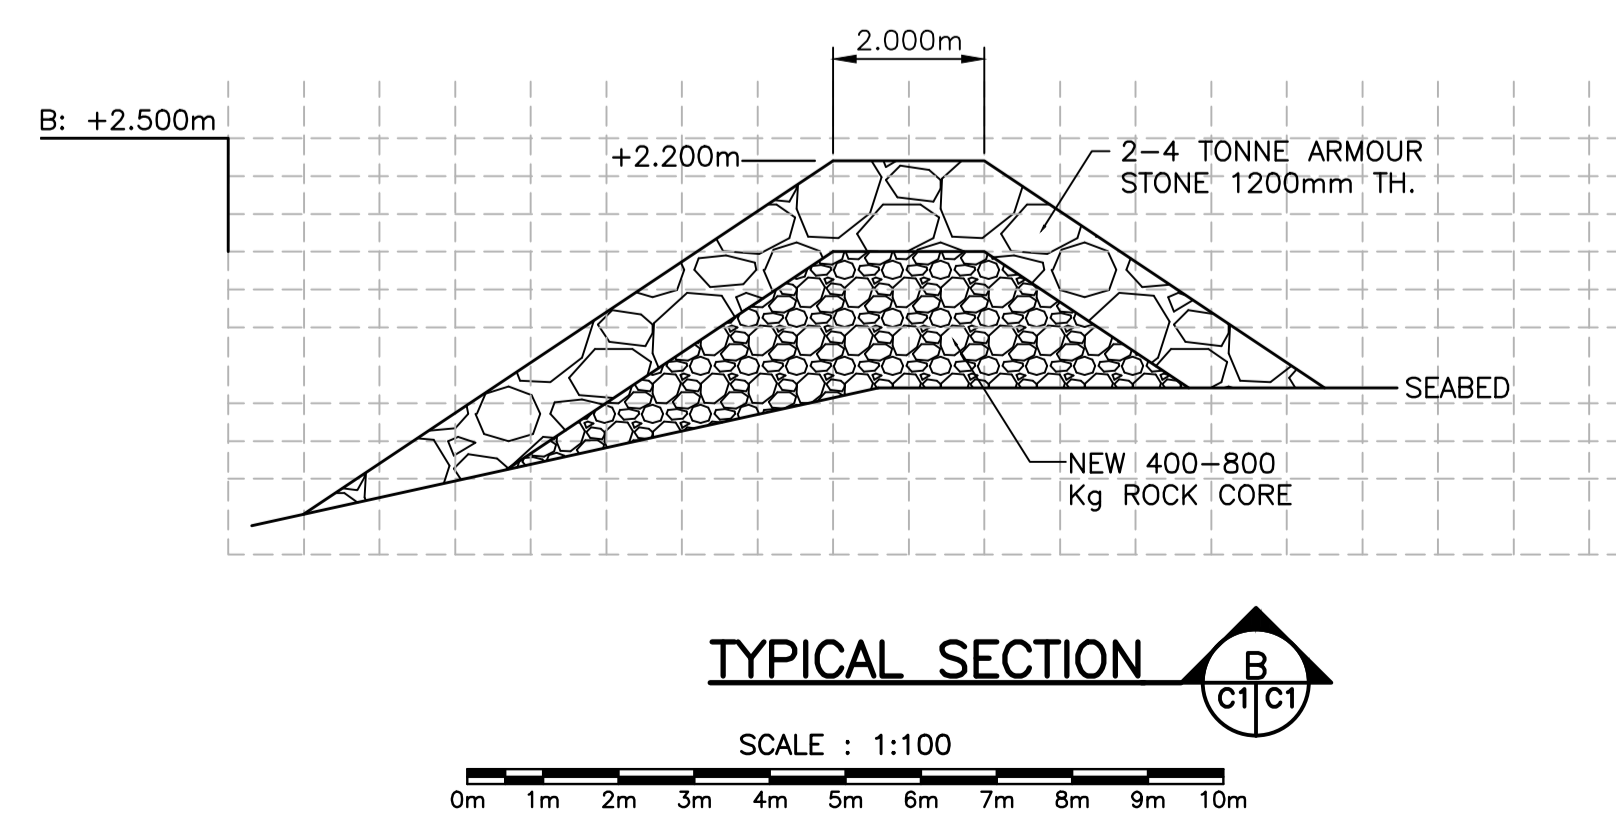


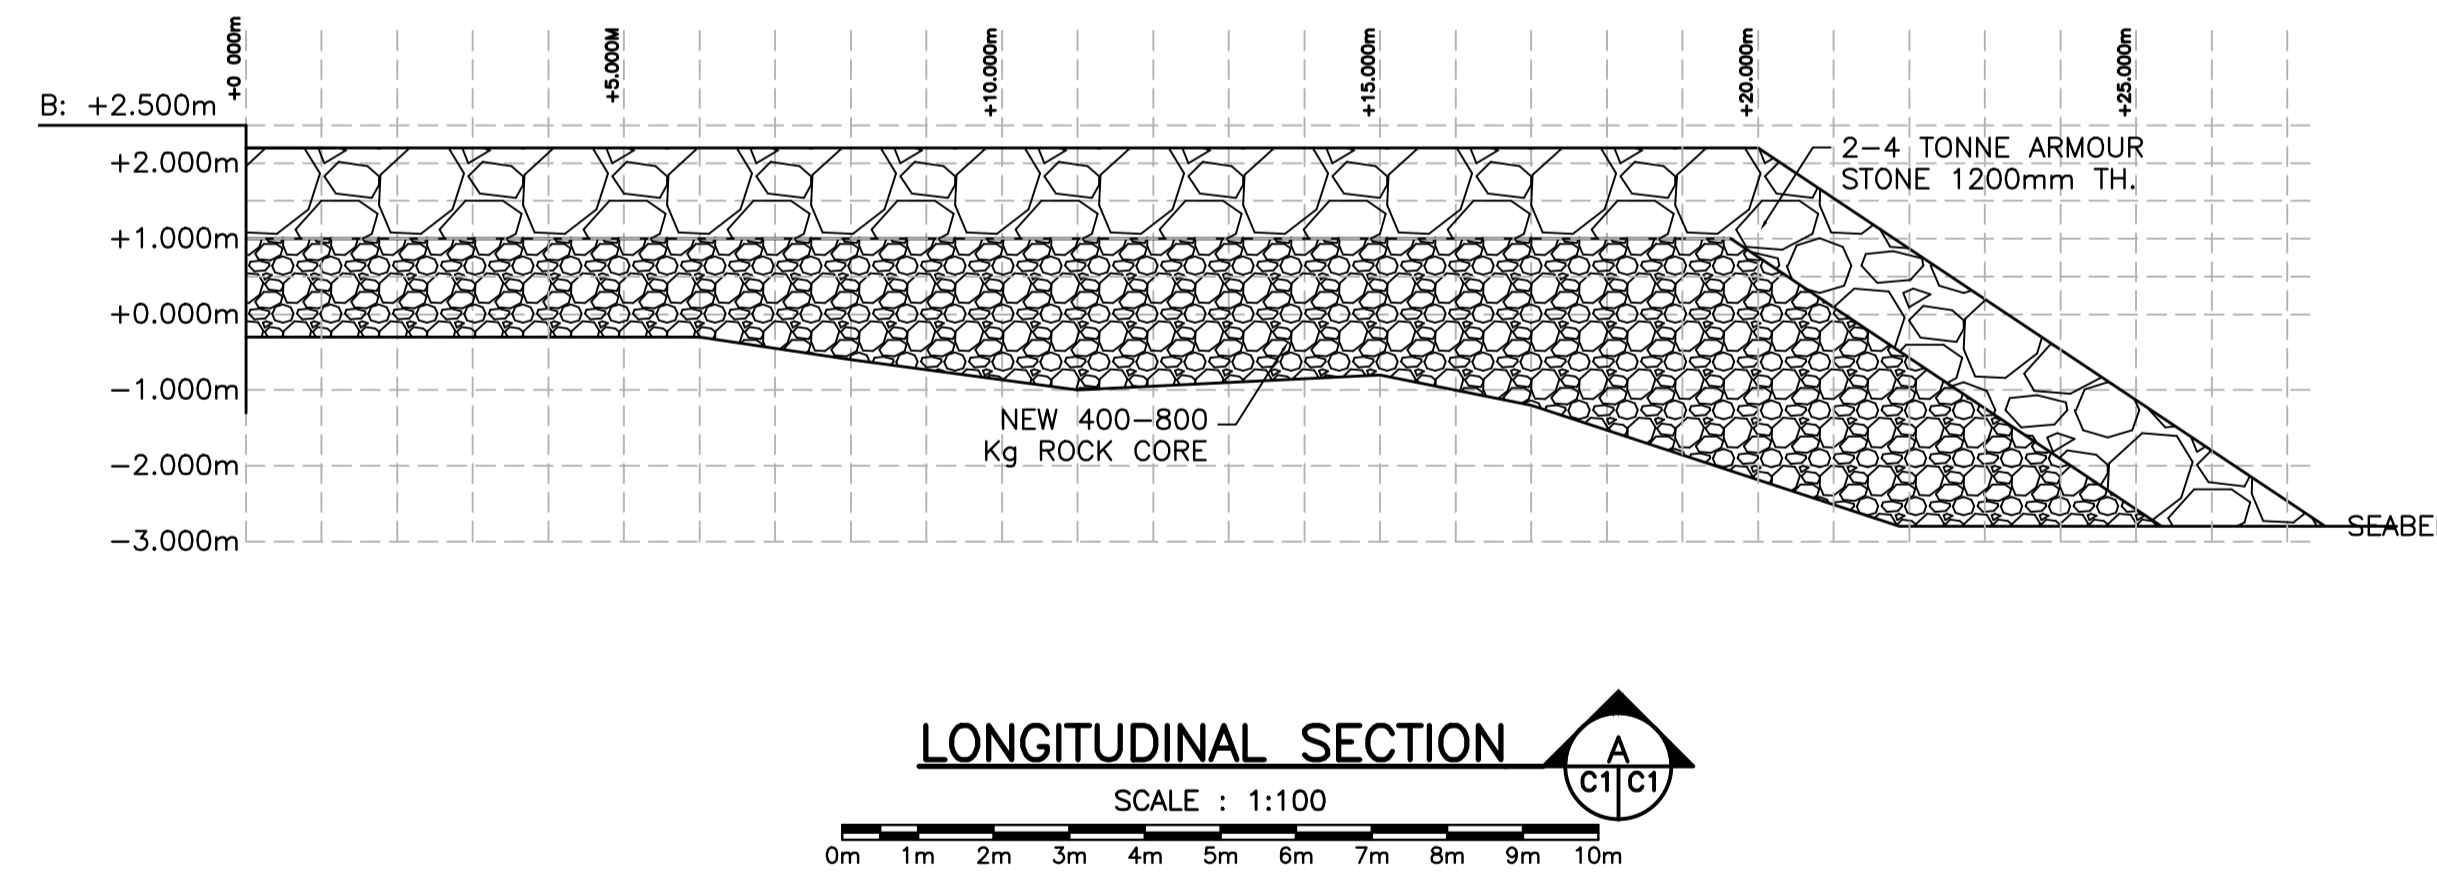

NOTES

1. ALL ELEVATIONS ARE IN METRES UNLESS OTHERWISE NOTED.
2. ALL DIMENSIONS ARE IN MILLIMETRES UNLESS OTHERWISE NOTED.

REFERENCE TENDER  
DRAWING S02

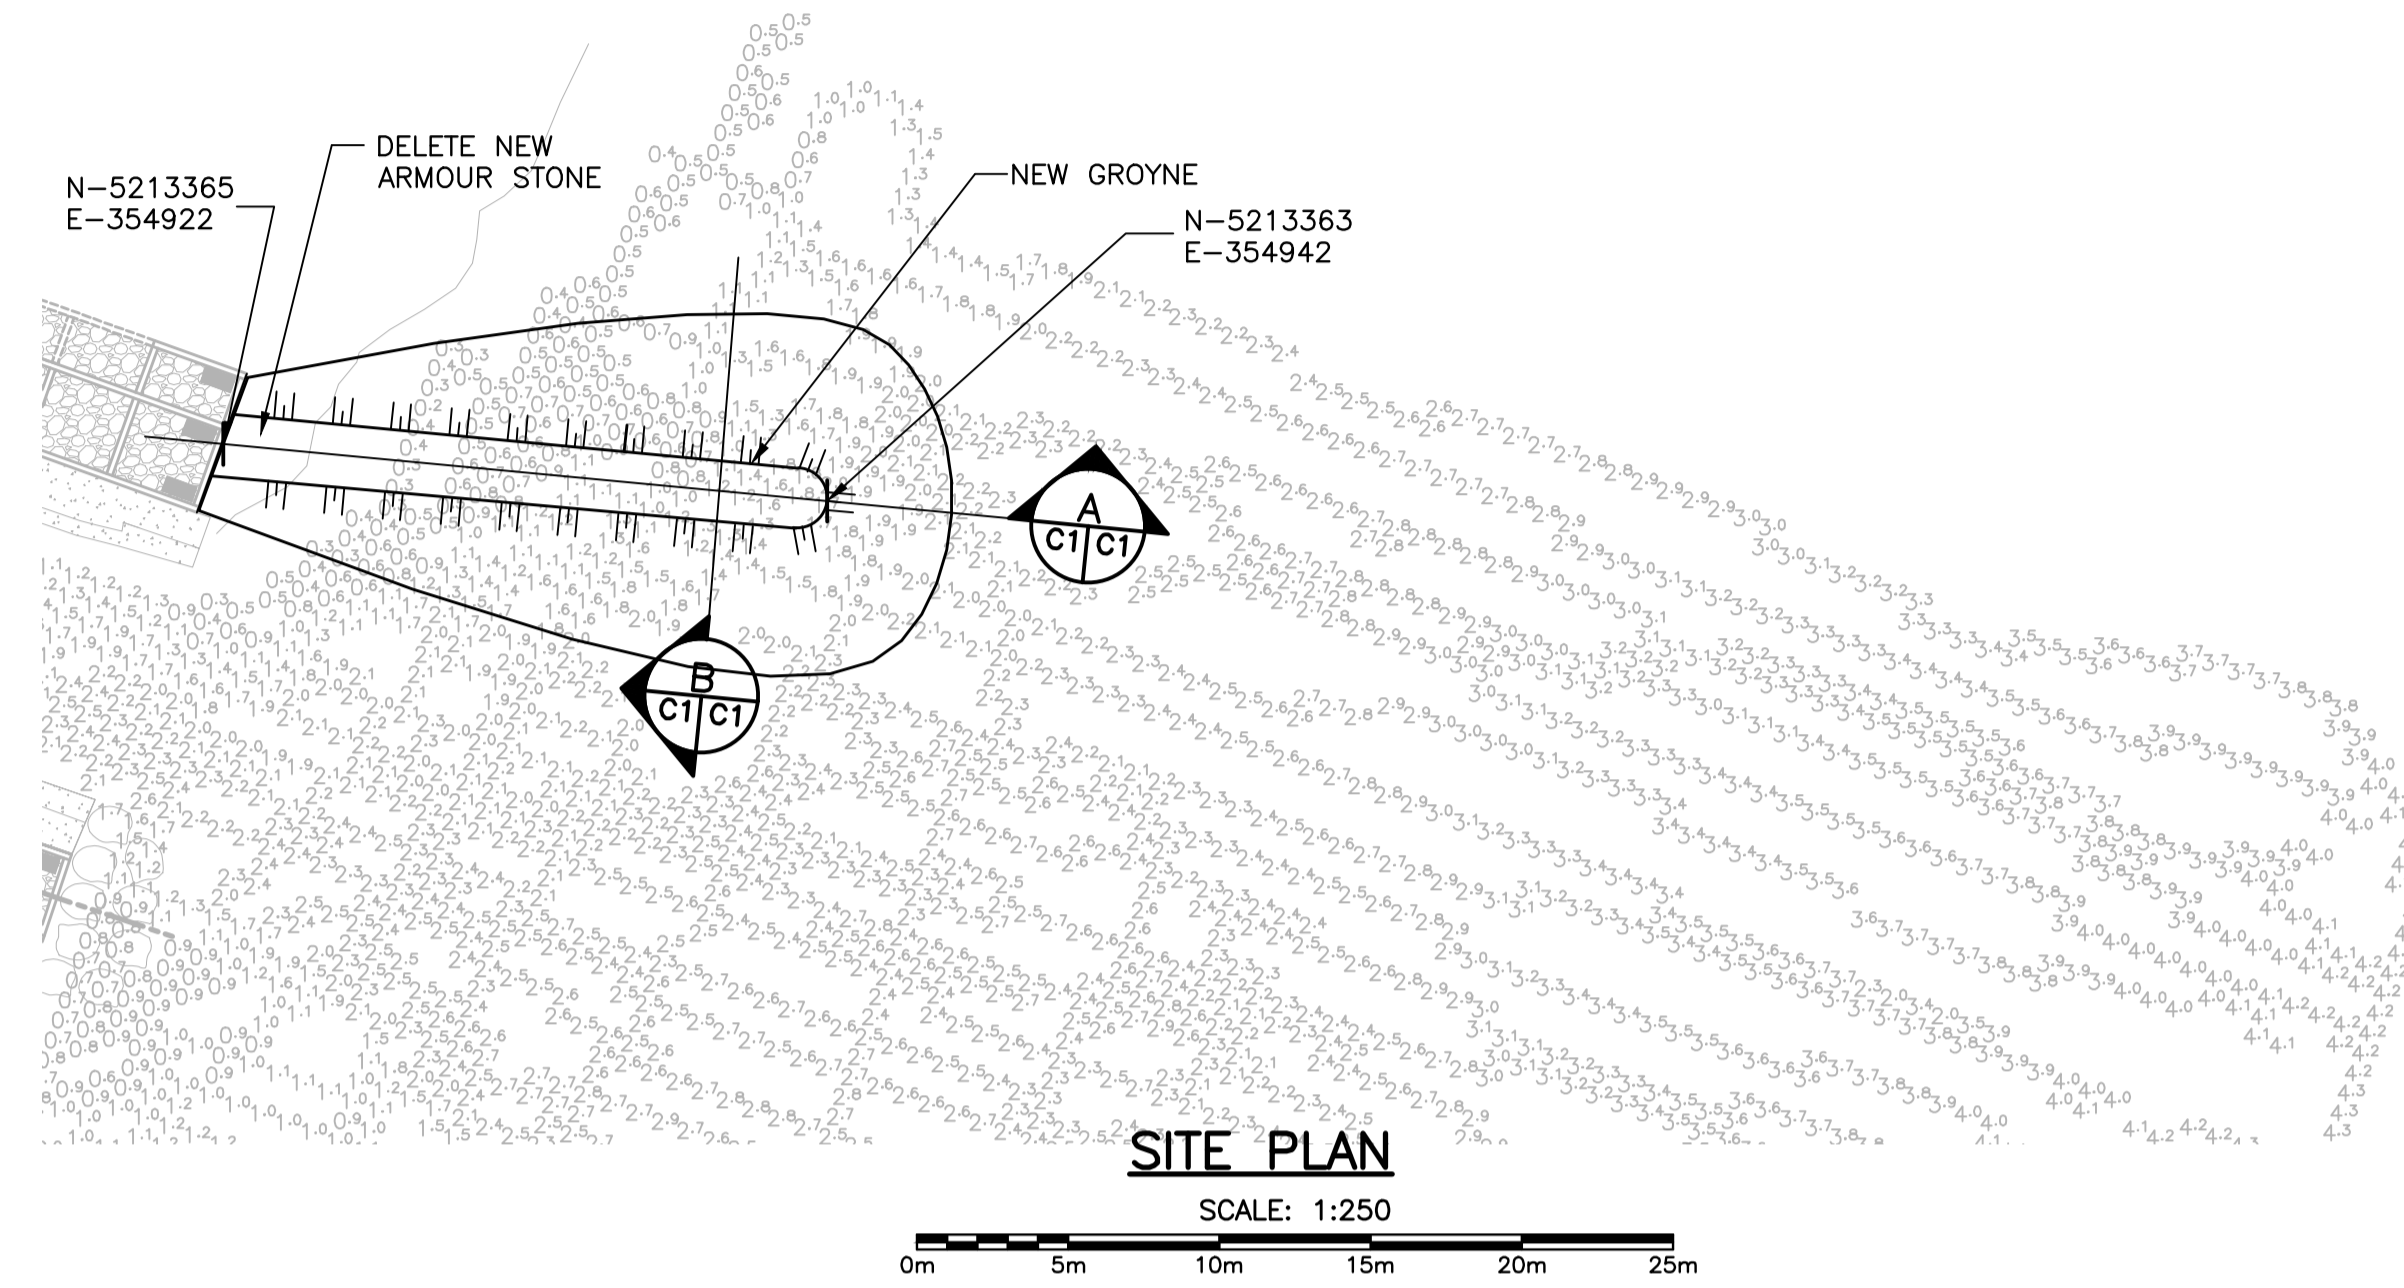

00	ISSUED FOR TENDER	2018 07/10
revisions		date
project		project

CANAL WALL  
RECONSTRUCTION  
CALVERT, NL

PLAN OF NEW  
GROYNE  
AND SECTIONS

designed	S.C.H.	concu
date	JULY 2018	
drawn	H.Y.	dessine
date	JULY 2018	
approved		approuve
date		
Tender		Submission
DFO Project Manager		
project number		no. du projet
drawing no.		no. du dessin