

NGC - KEY PLAN
1:1000







National Gallery of Canada



A100 KEY PLAN AT LEVEL 4000 TO 6000
SCALE 1:1000

Building Code Upgrade - Phase II
A100

FEB 15, 2017

Moshe Safdie and Associates, Inc.

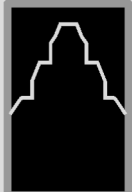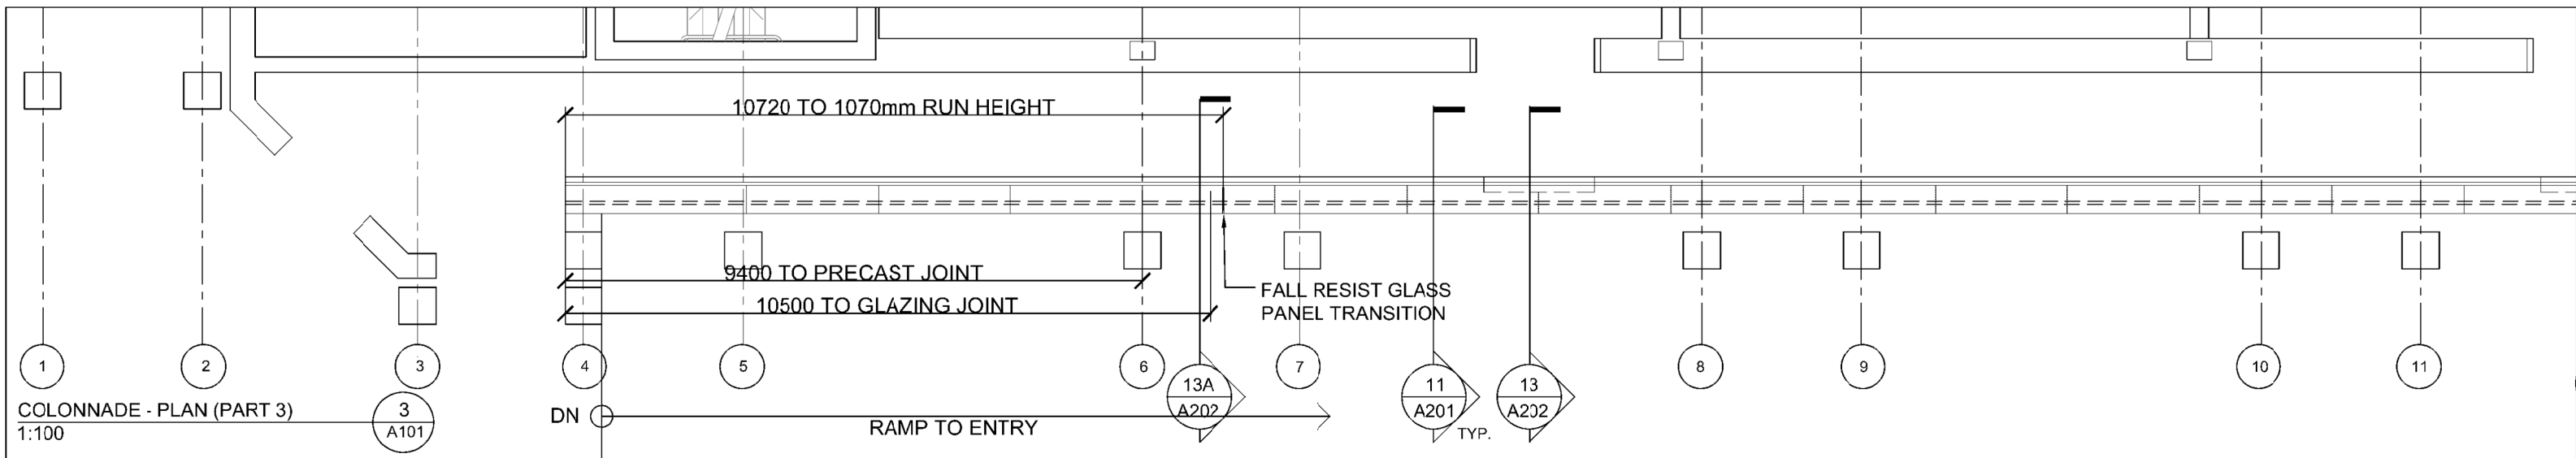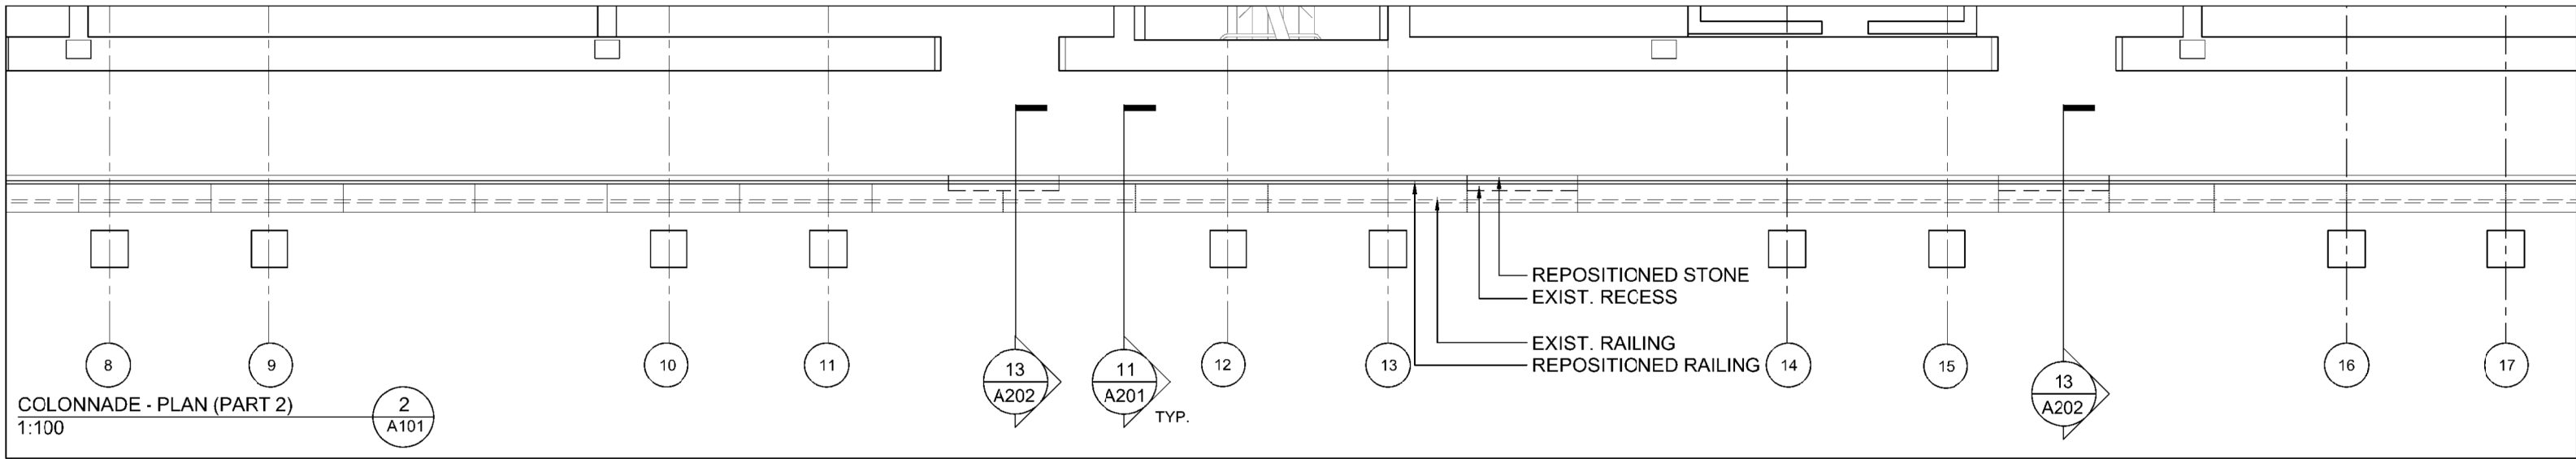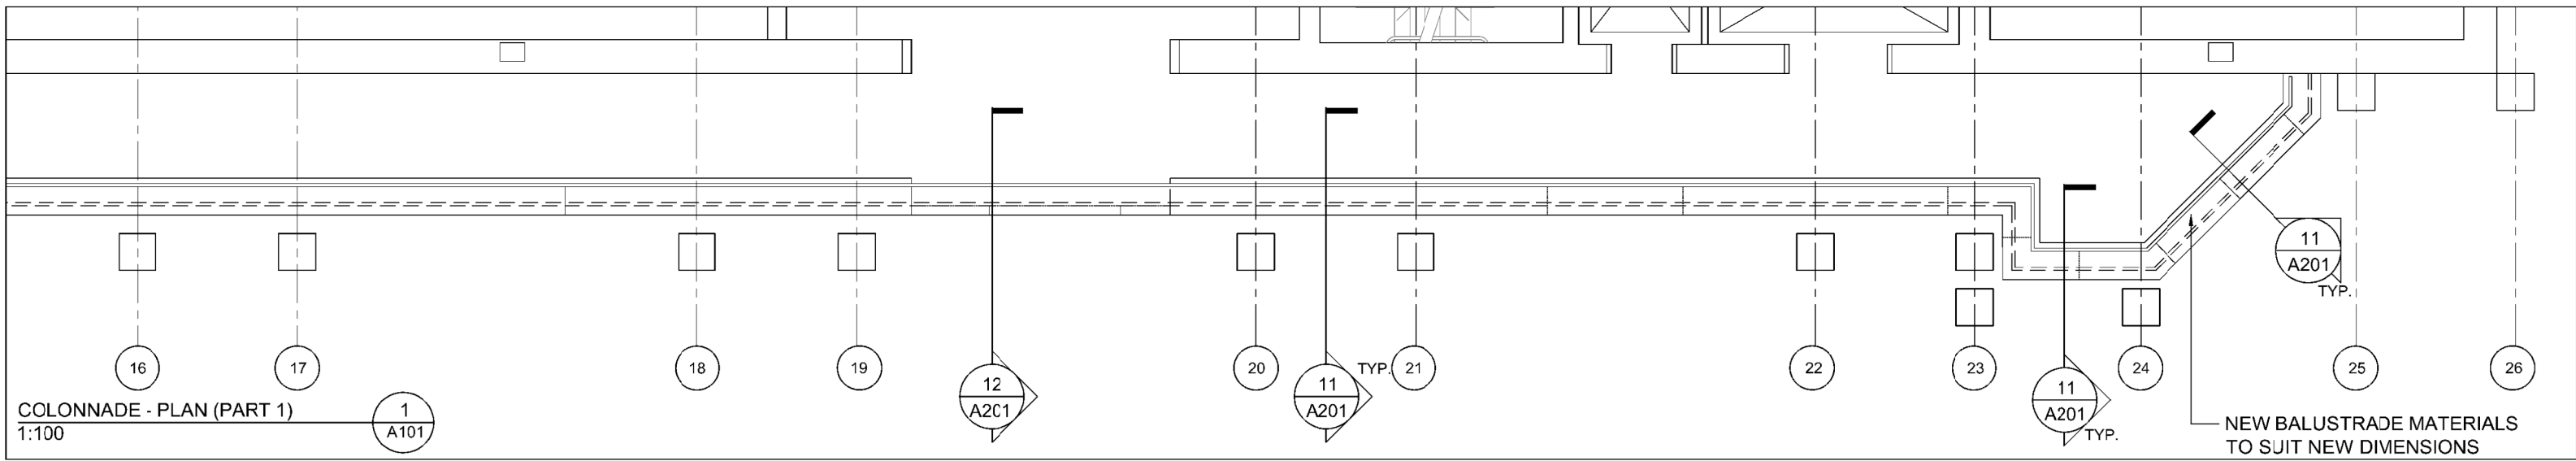

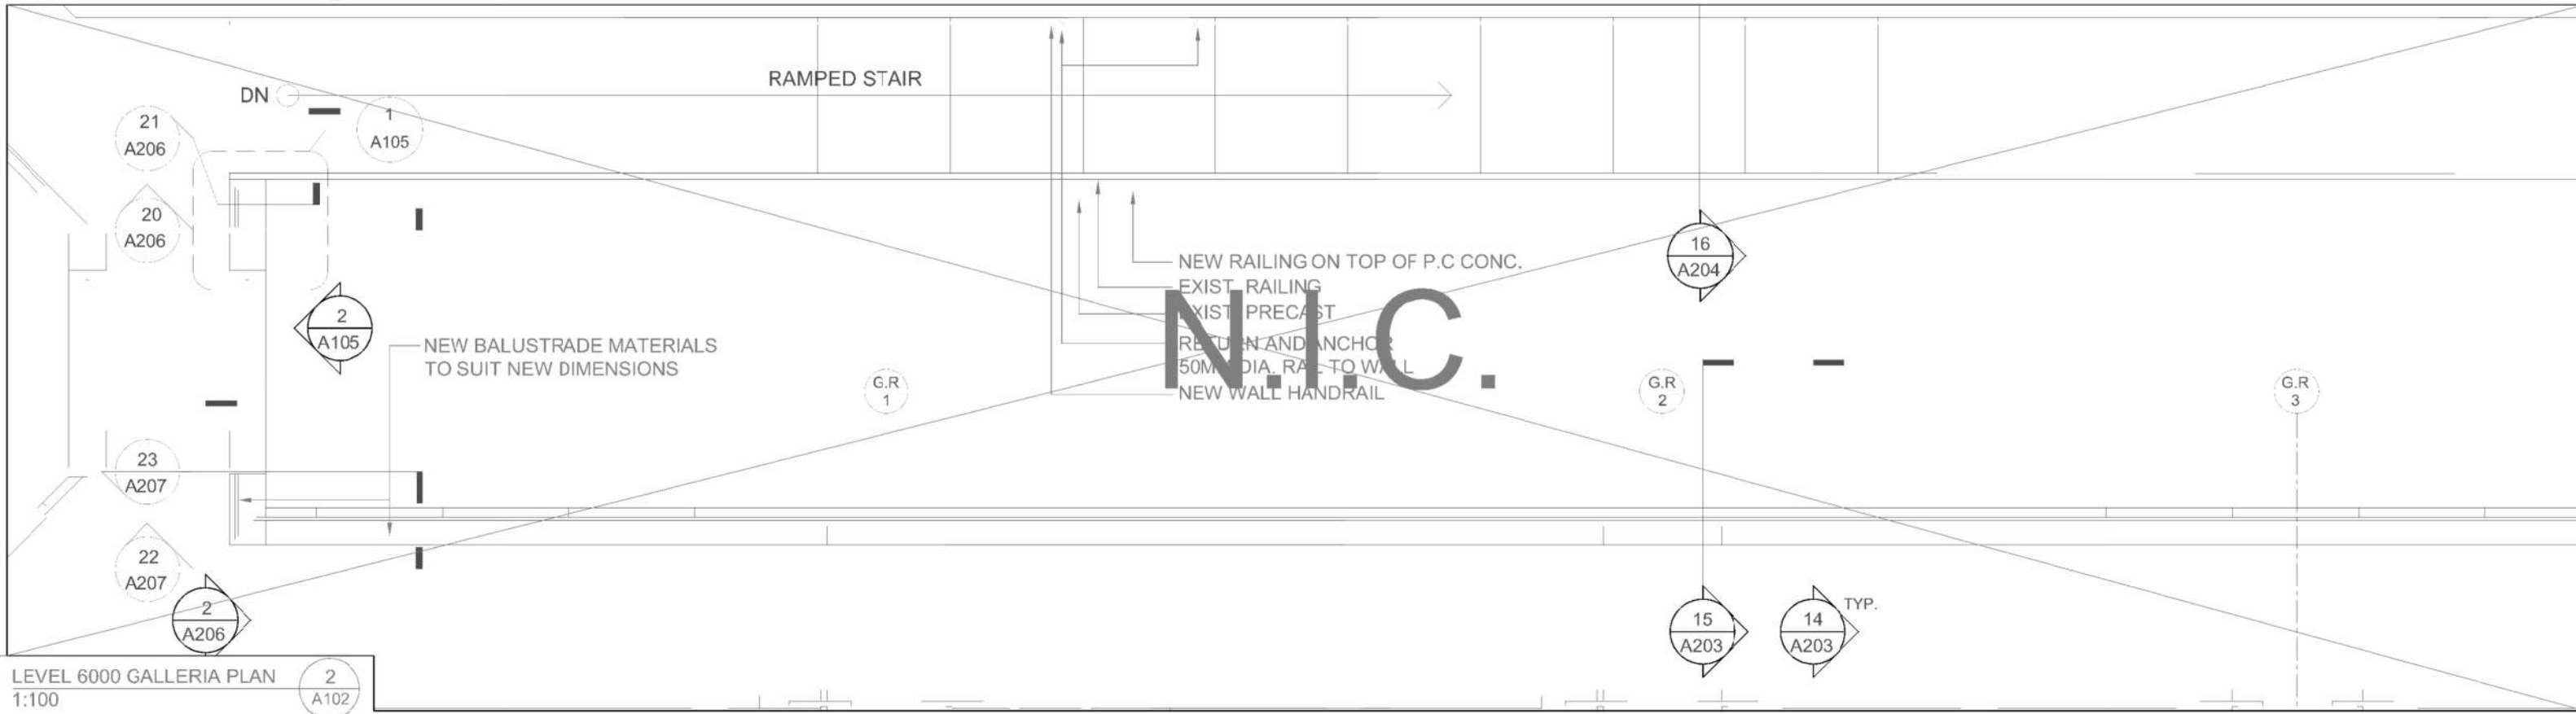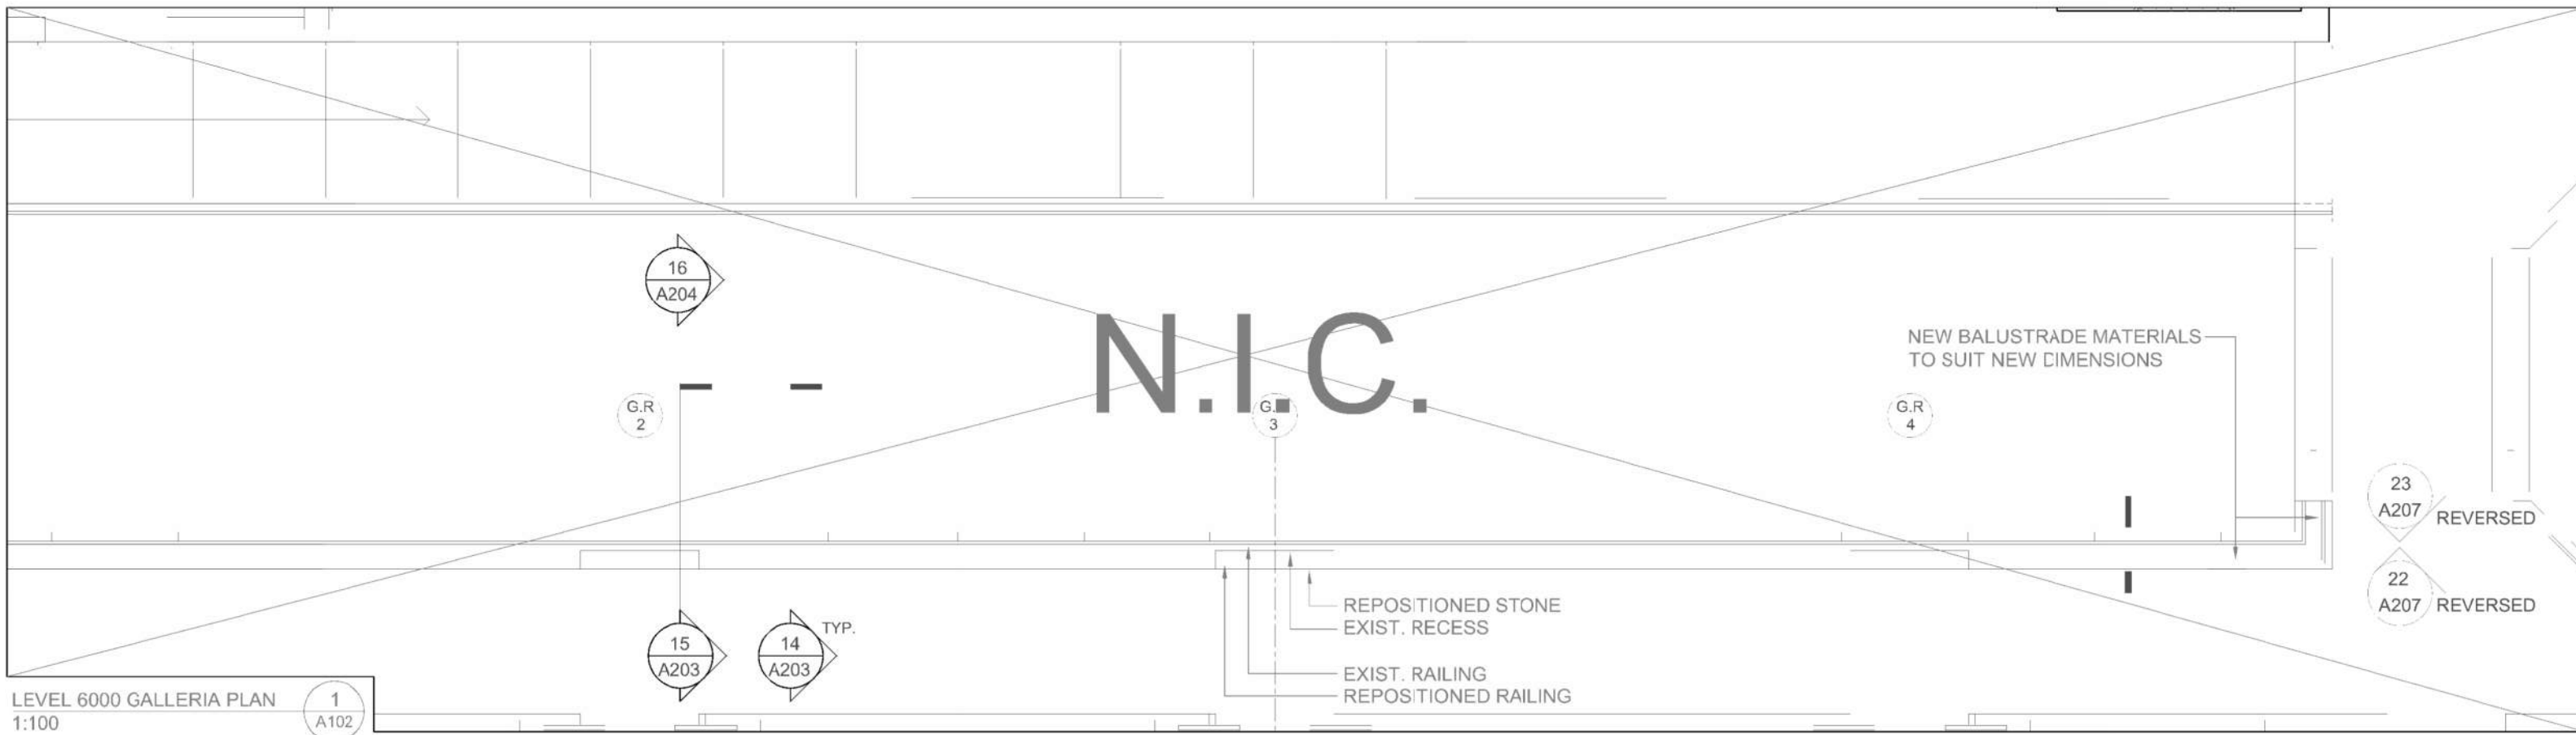



National Gallery of Canada

A102 LEVEL 6000 GALLERIA PLAN
SCALE 1:100

Building Code Upgrade - Phase II
A102

FEB 15, 2017

Moshe Safdie and Associates, Inc.

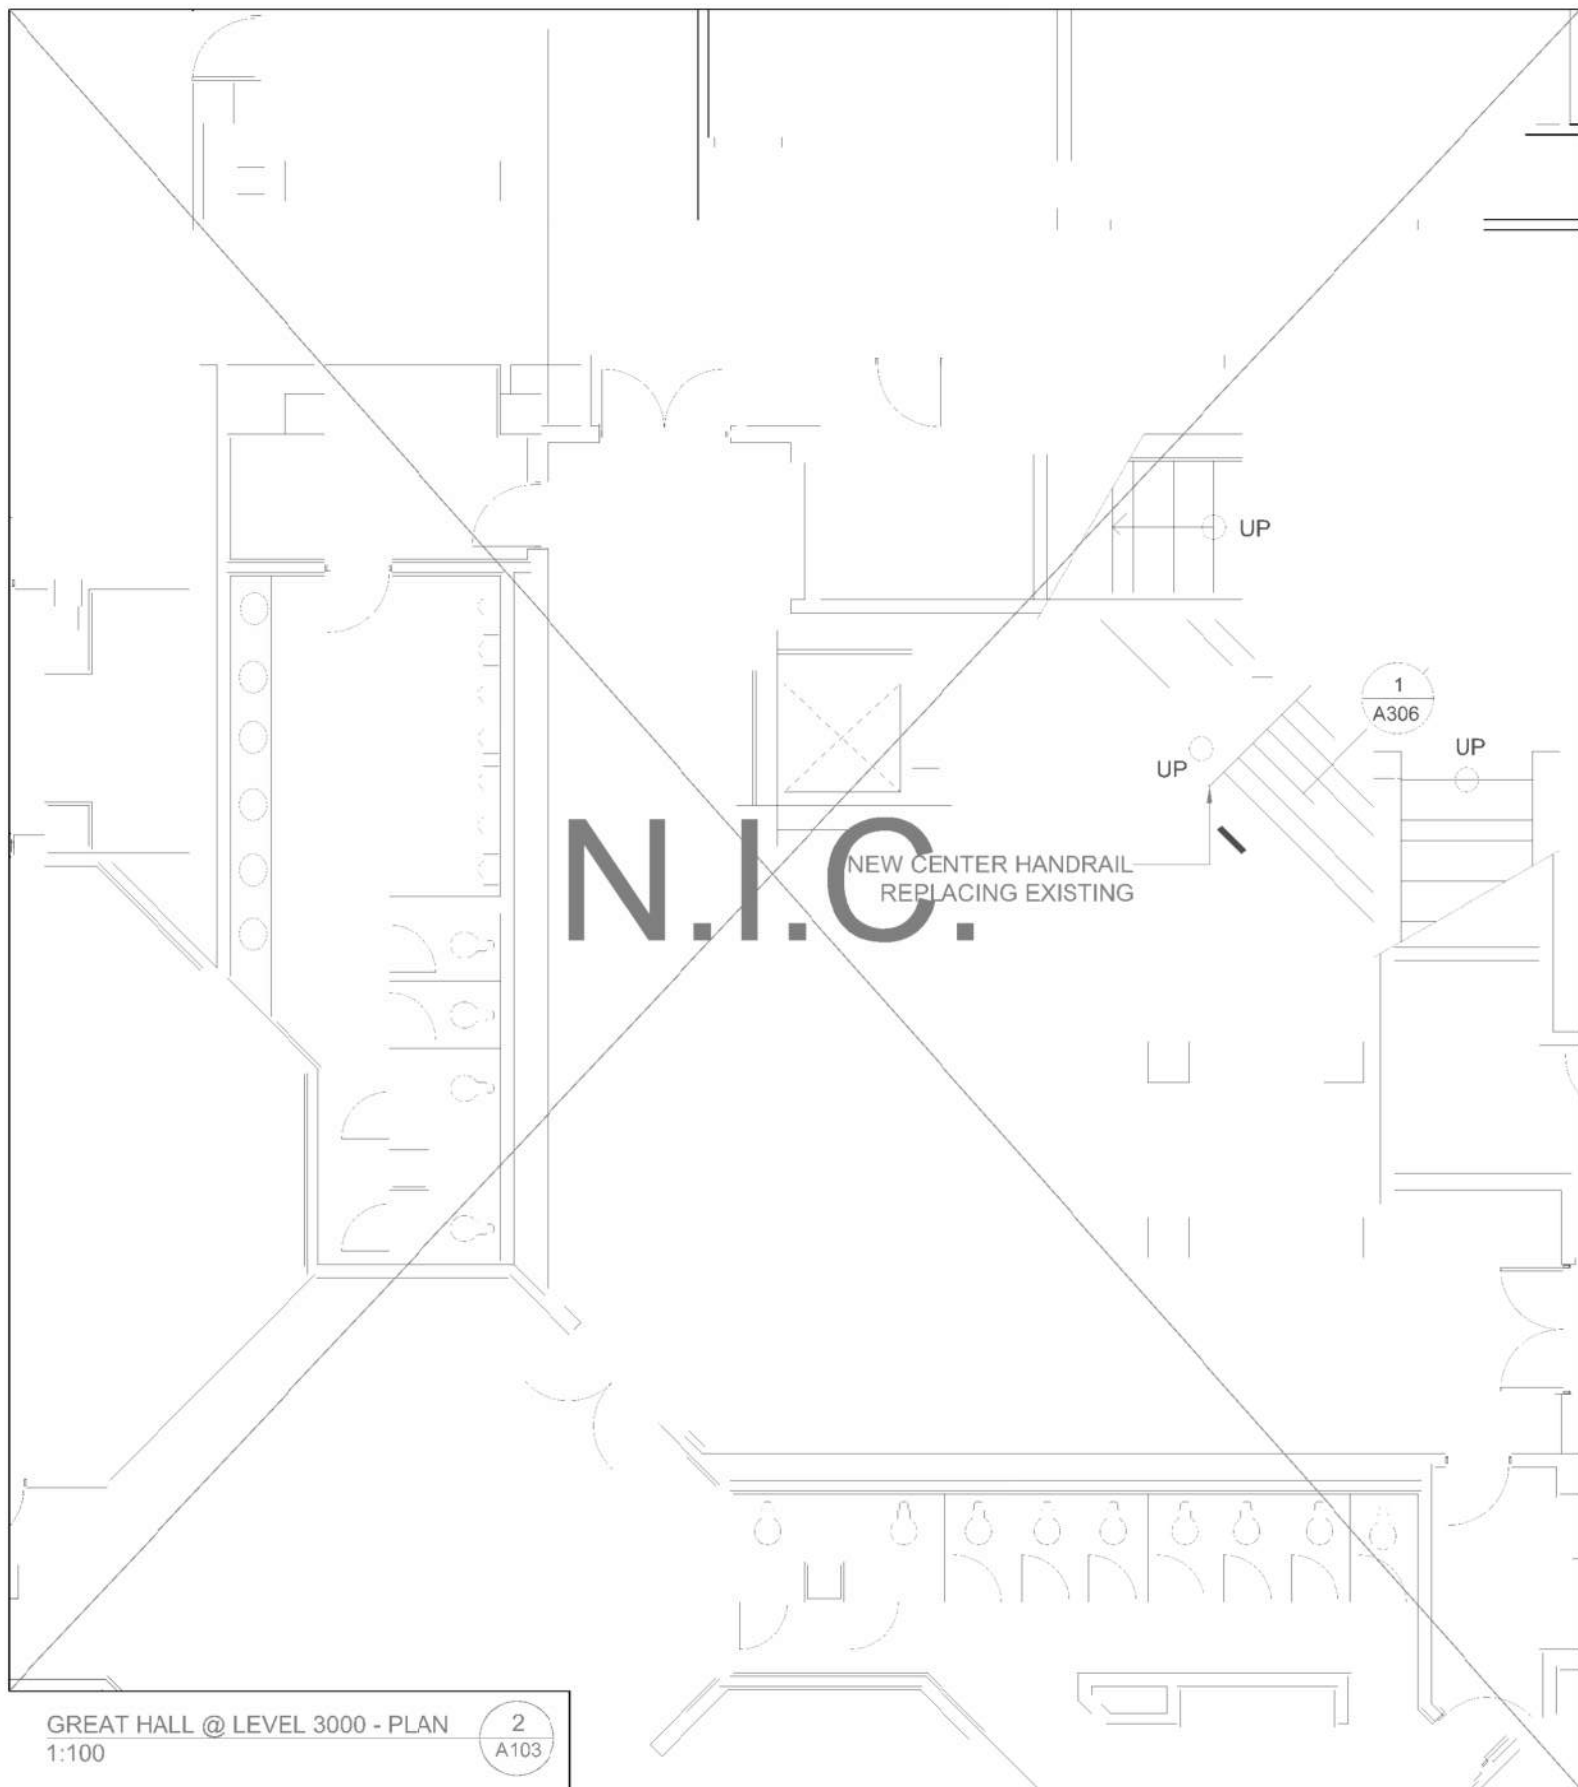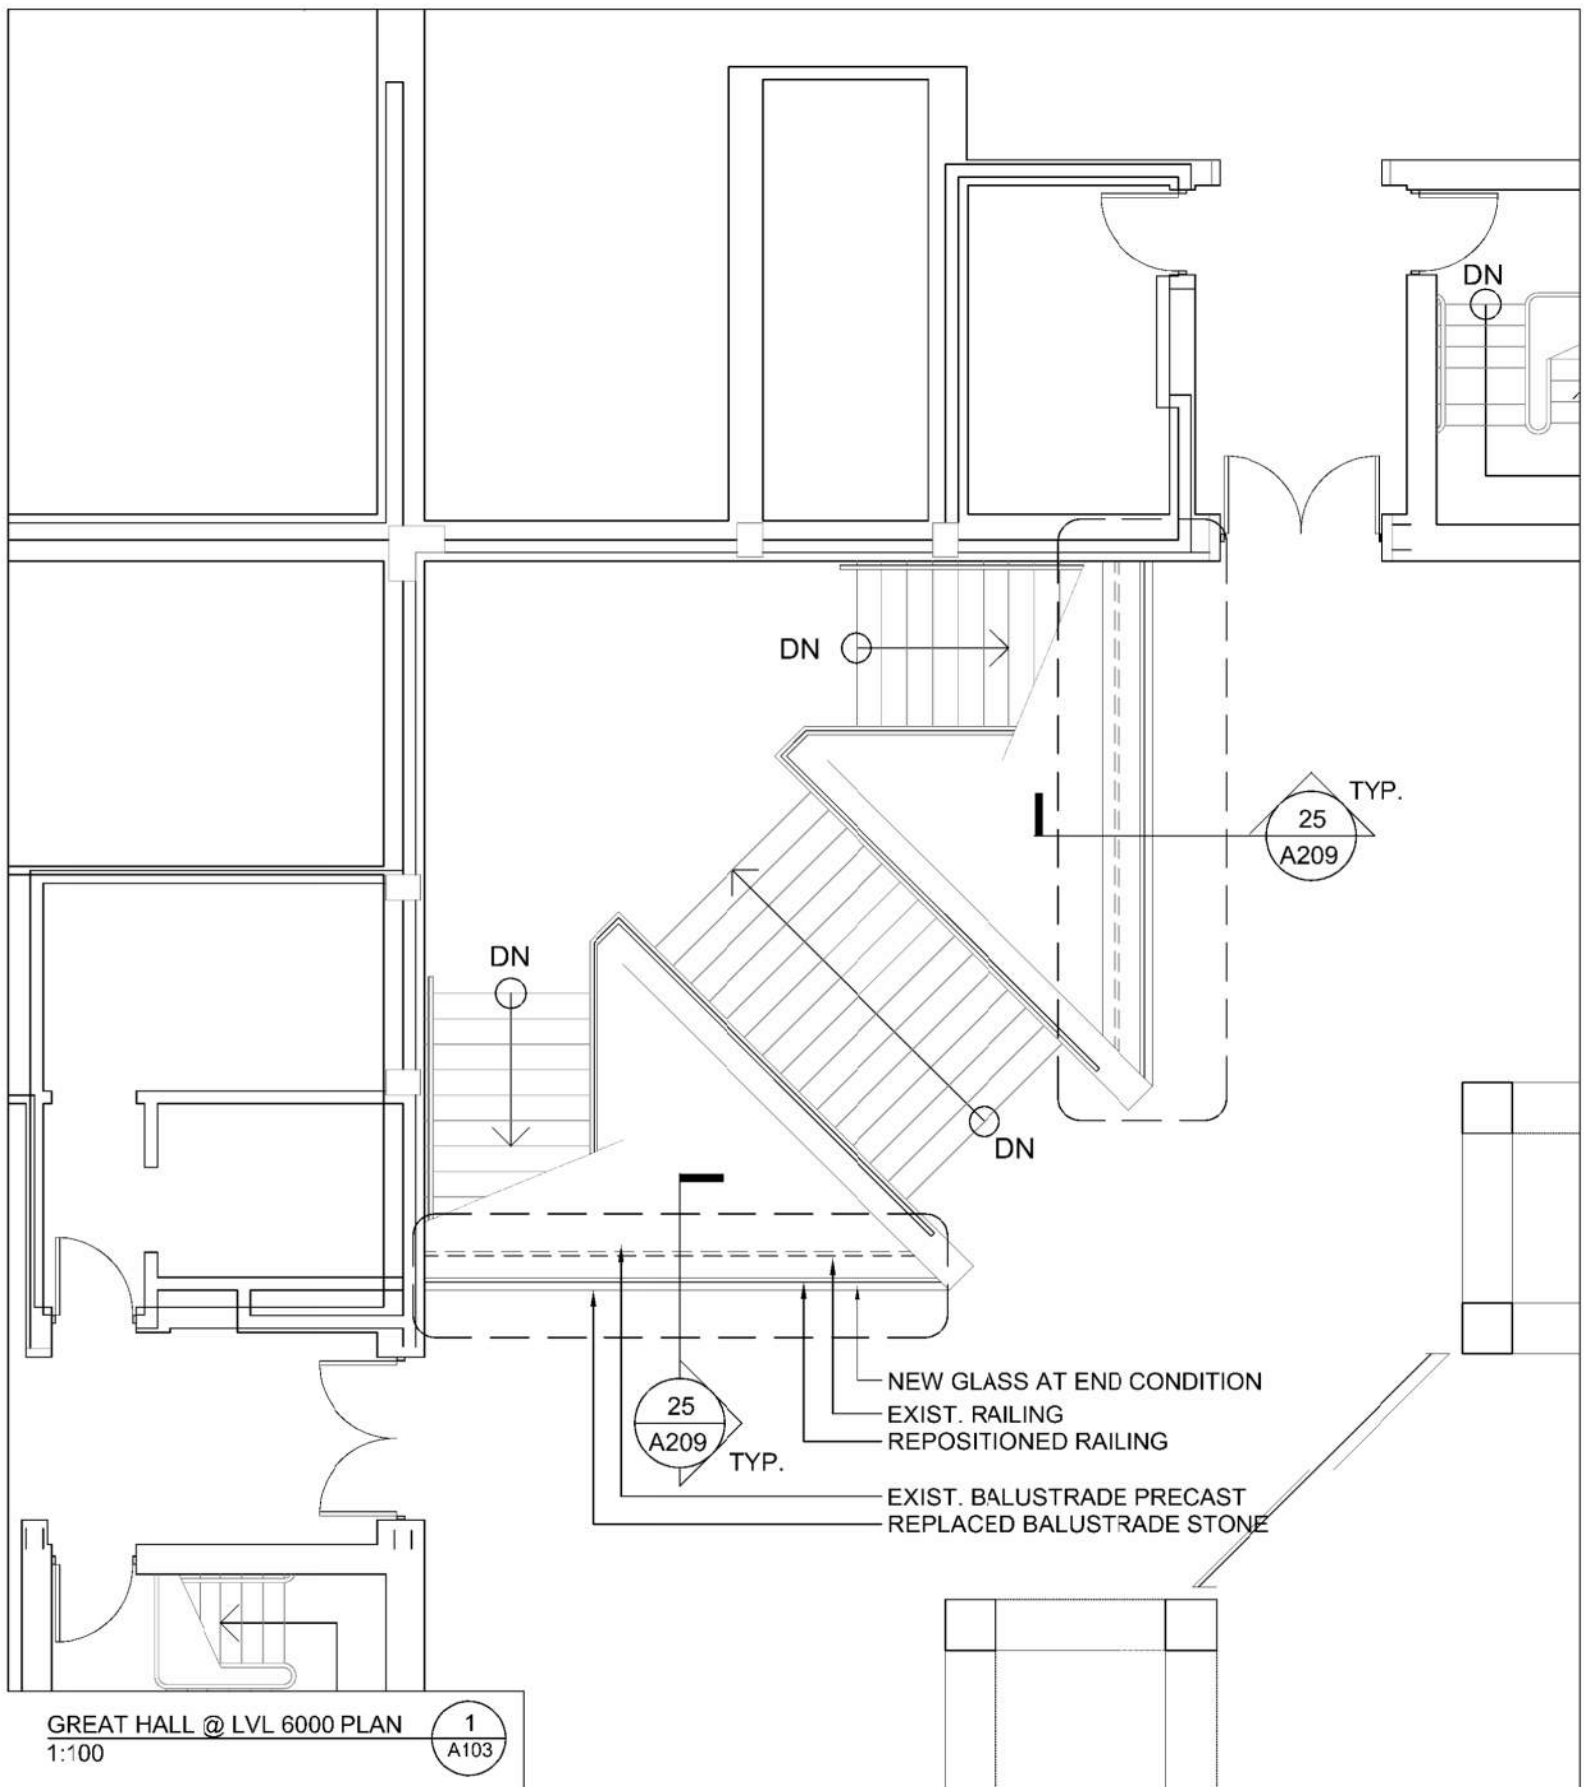


National Gallery of Canada

A104 GREAT HALL - PLANS
SCALE 1:100

Building Code Upgrade - Phase II
A103

FEB 15, 2017

Moshe Safdie and Associates, Inc.

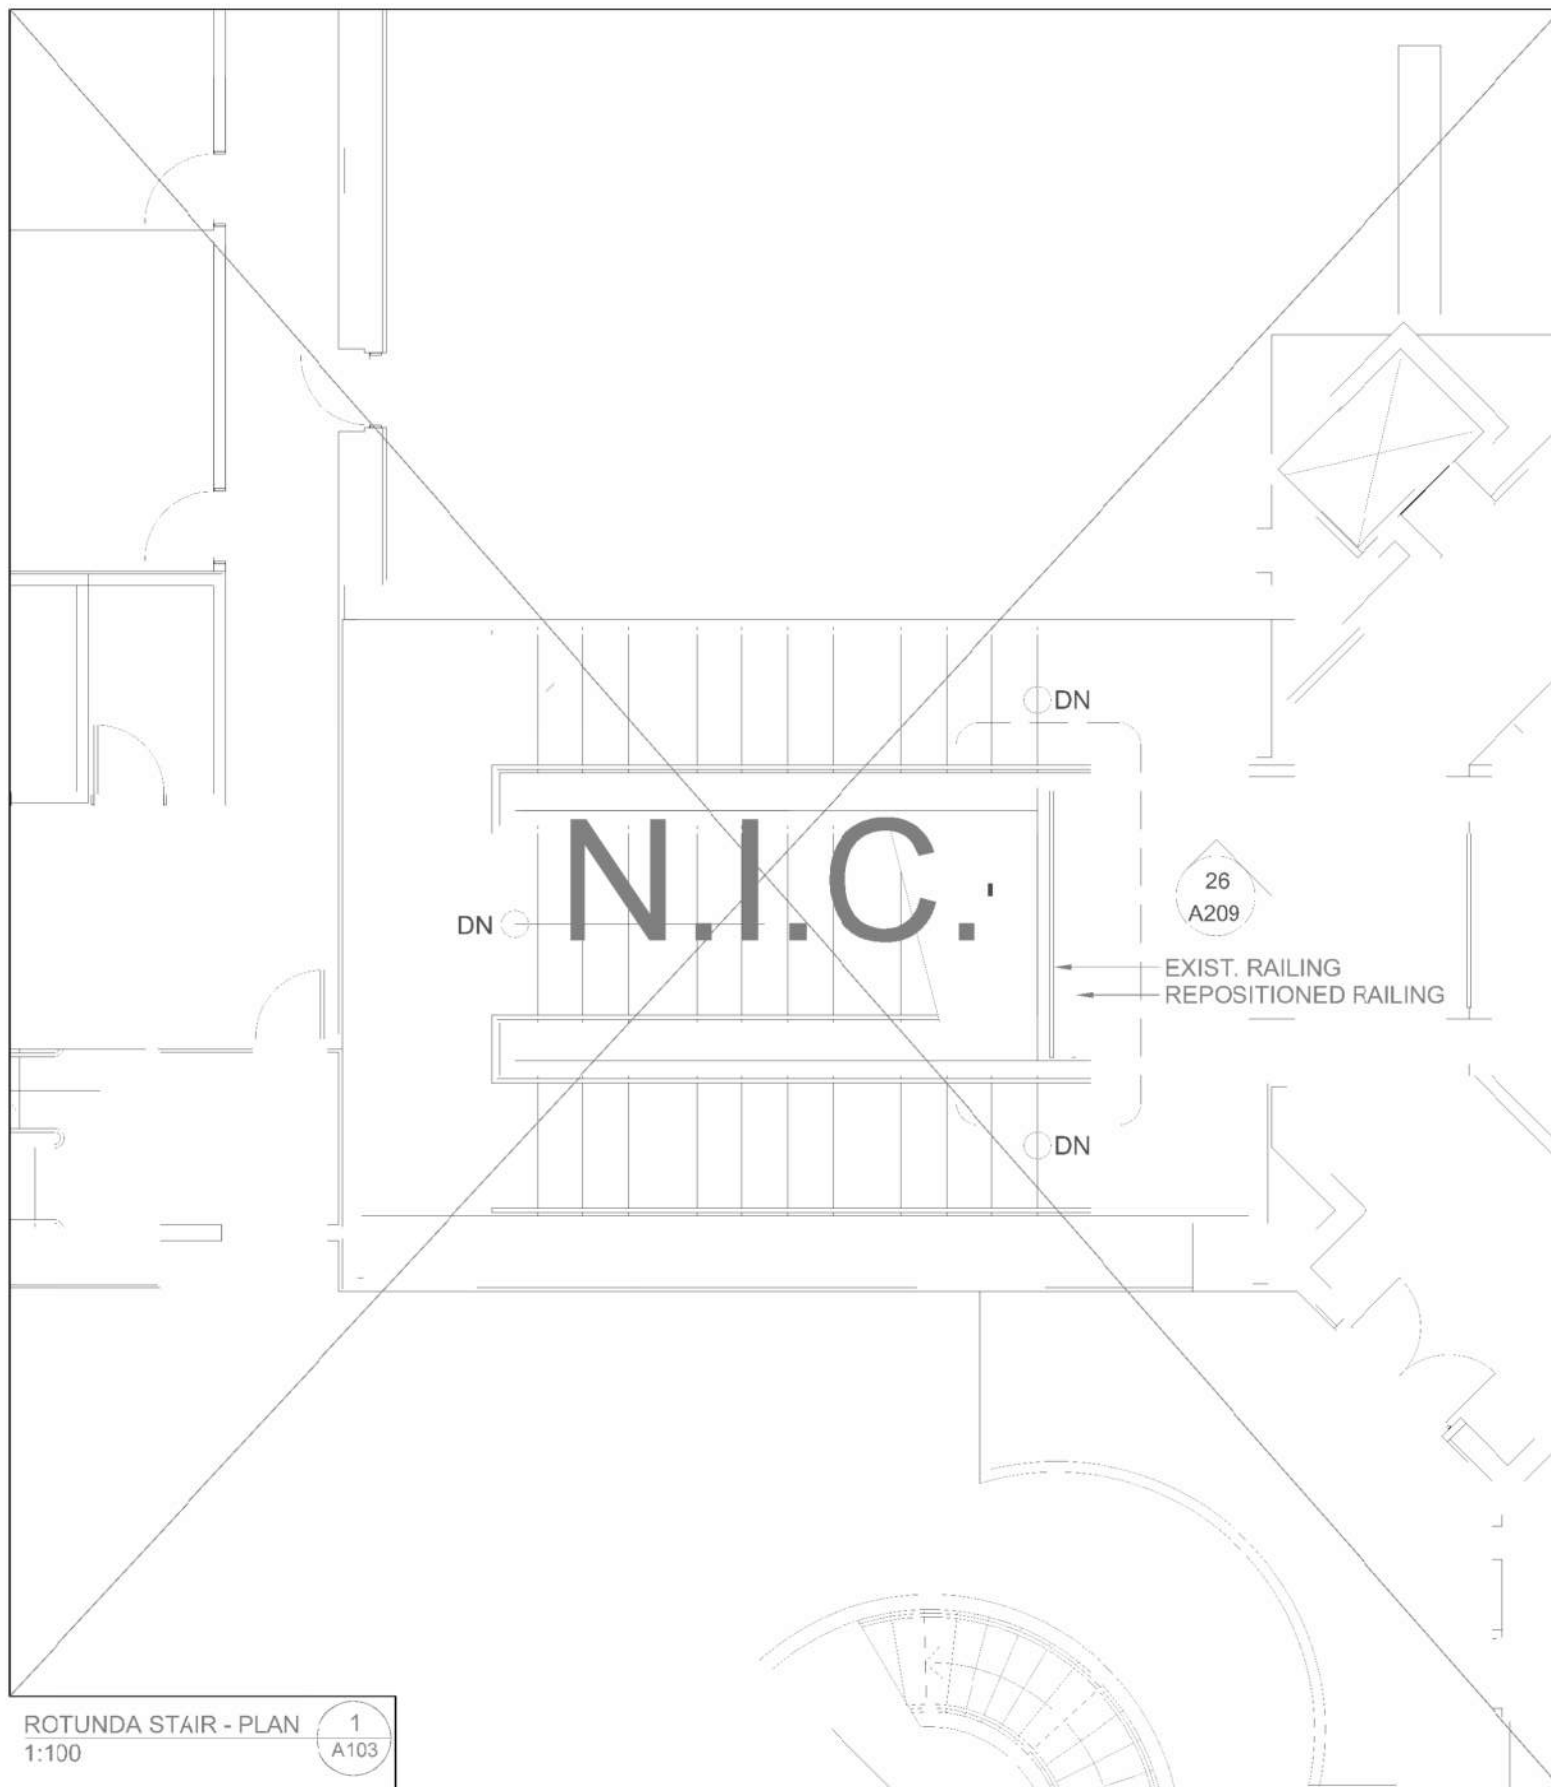

ROTUNDA STAIR - PLAN
1:100

1
A103





National Gallery of Canada




A103 ROTUNA - PLAN
SCALE 1:100




Building Code Upgrade - Phase II
A104




FEB 15, 2017






Moshe Safdie and Associates, Inc.

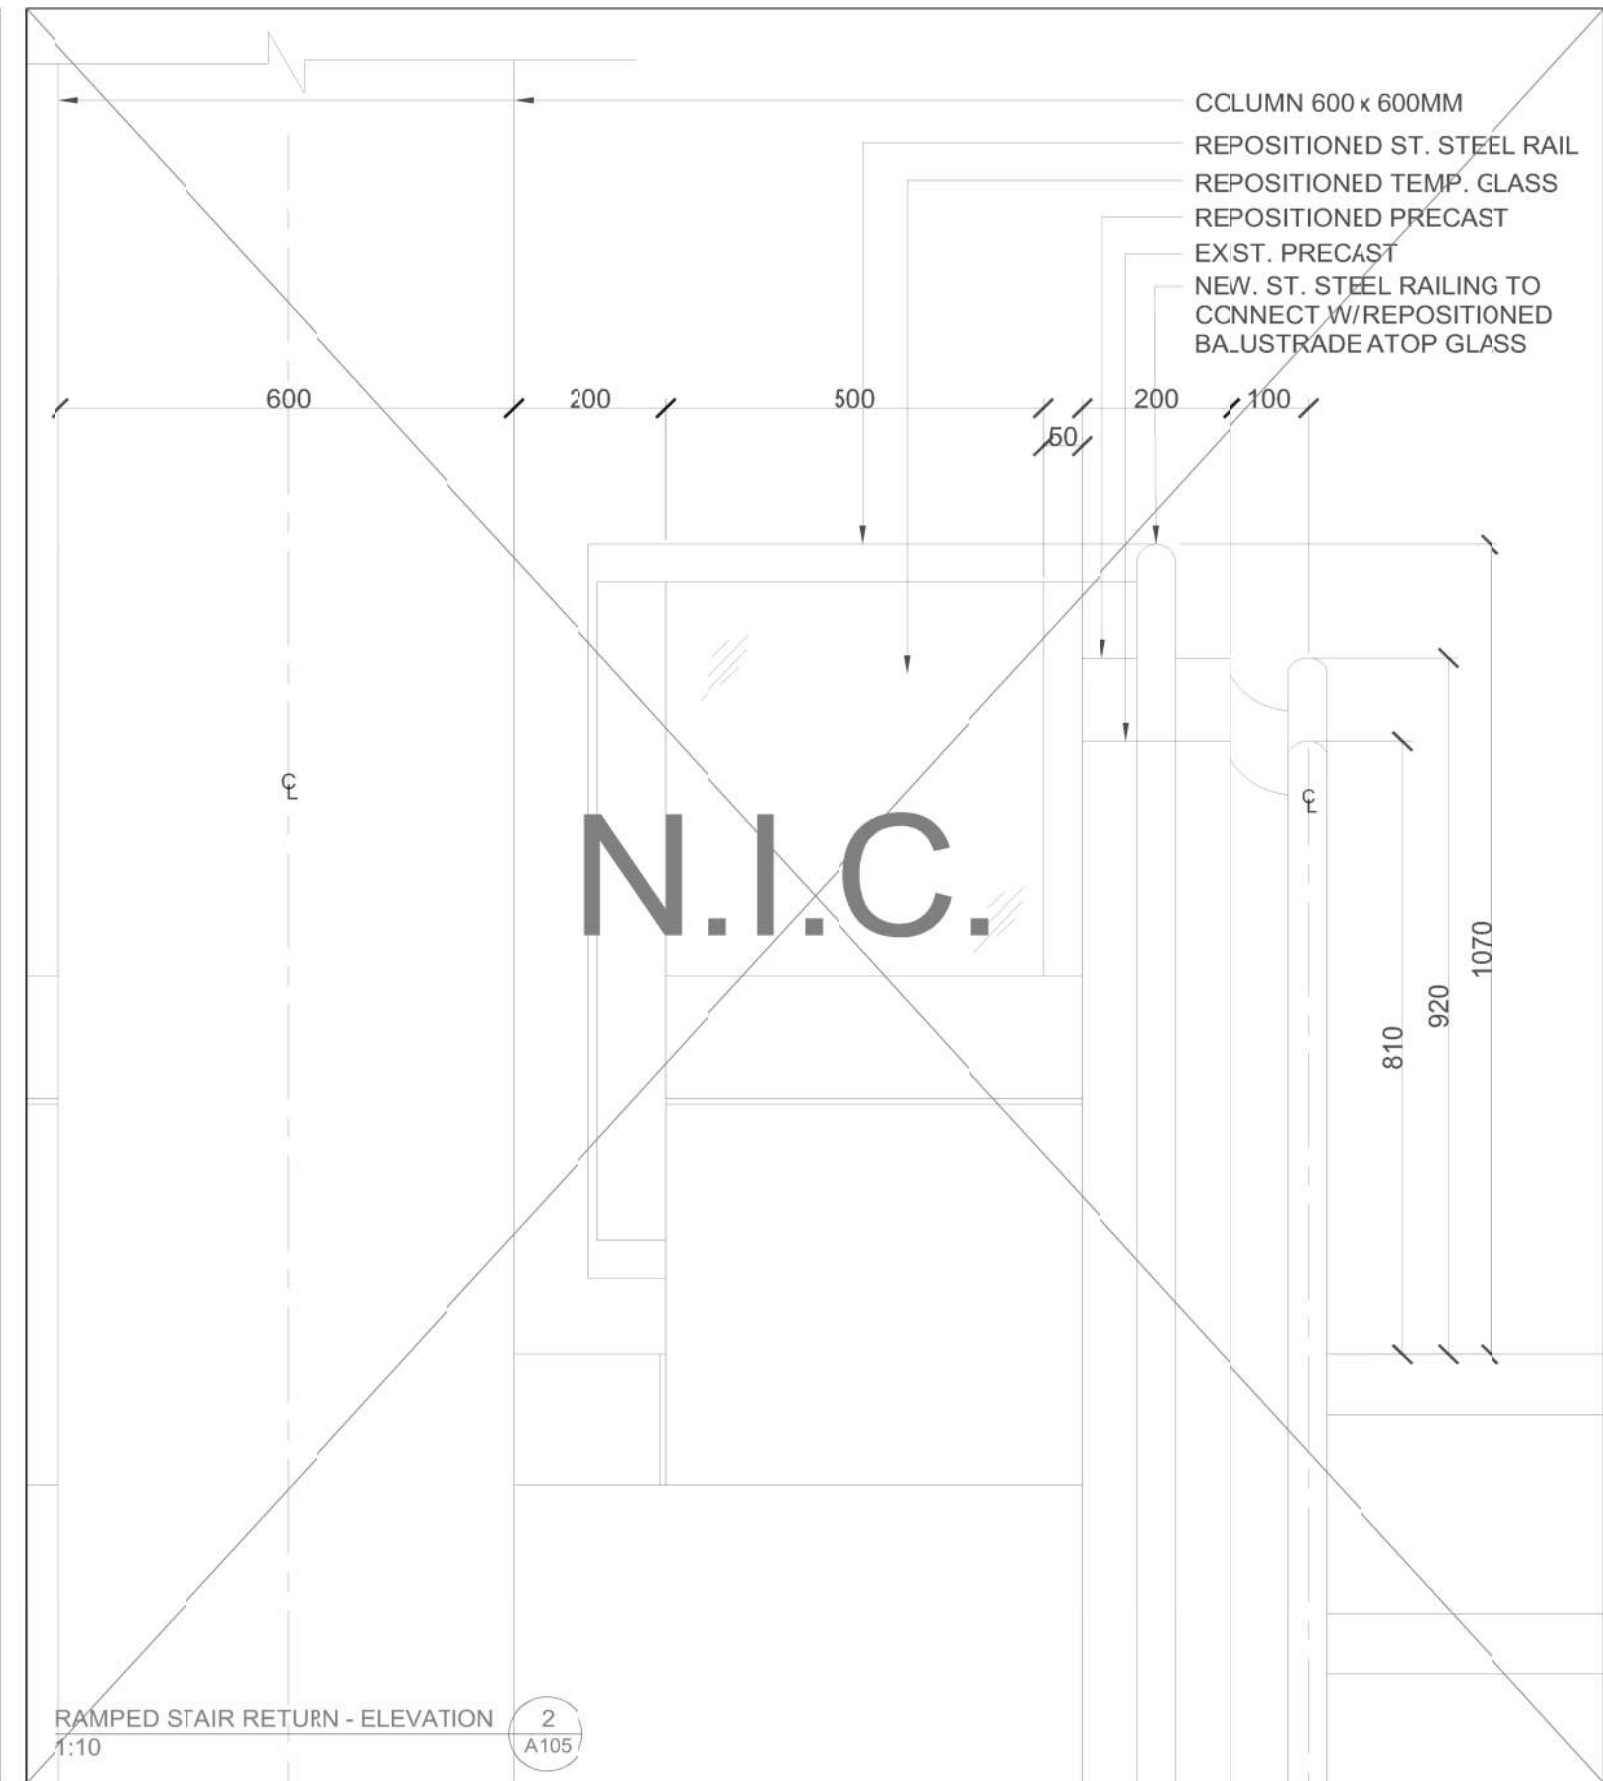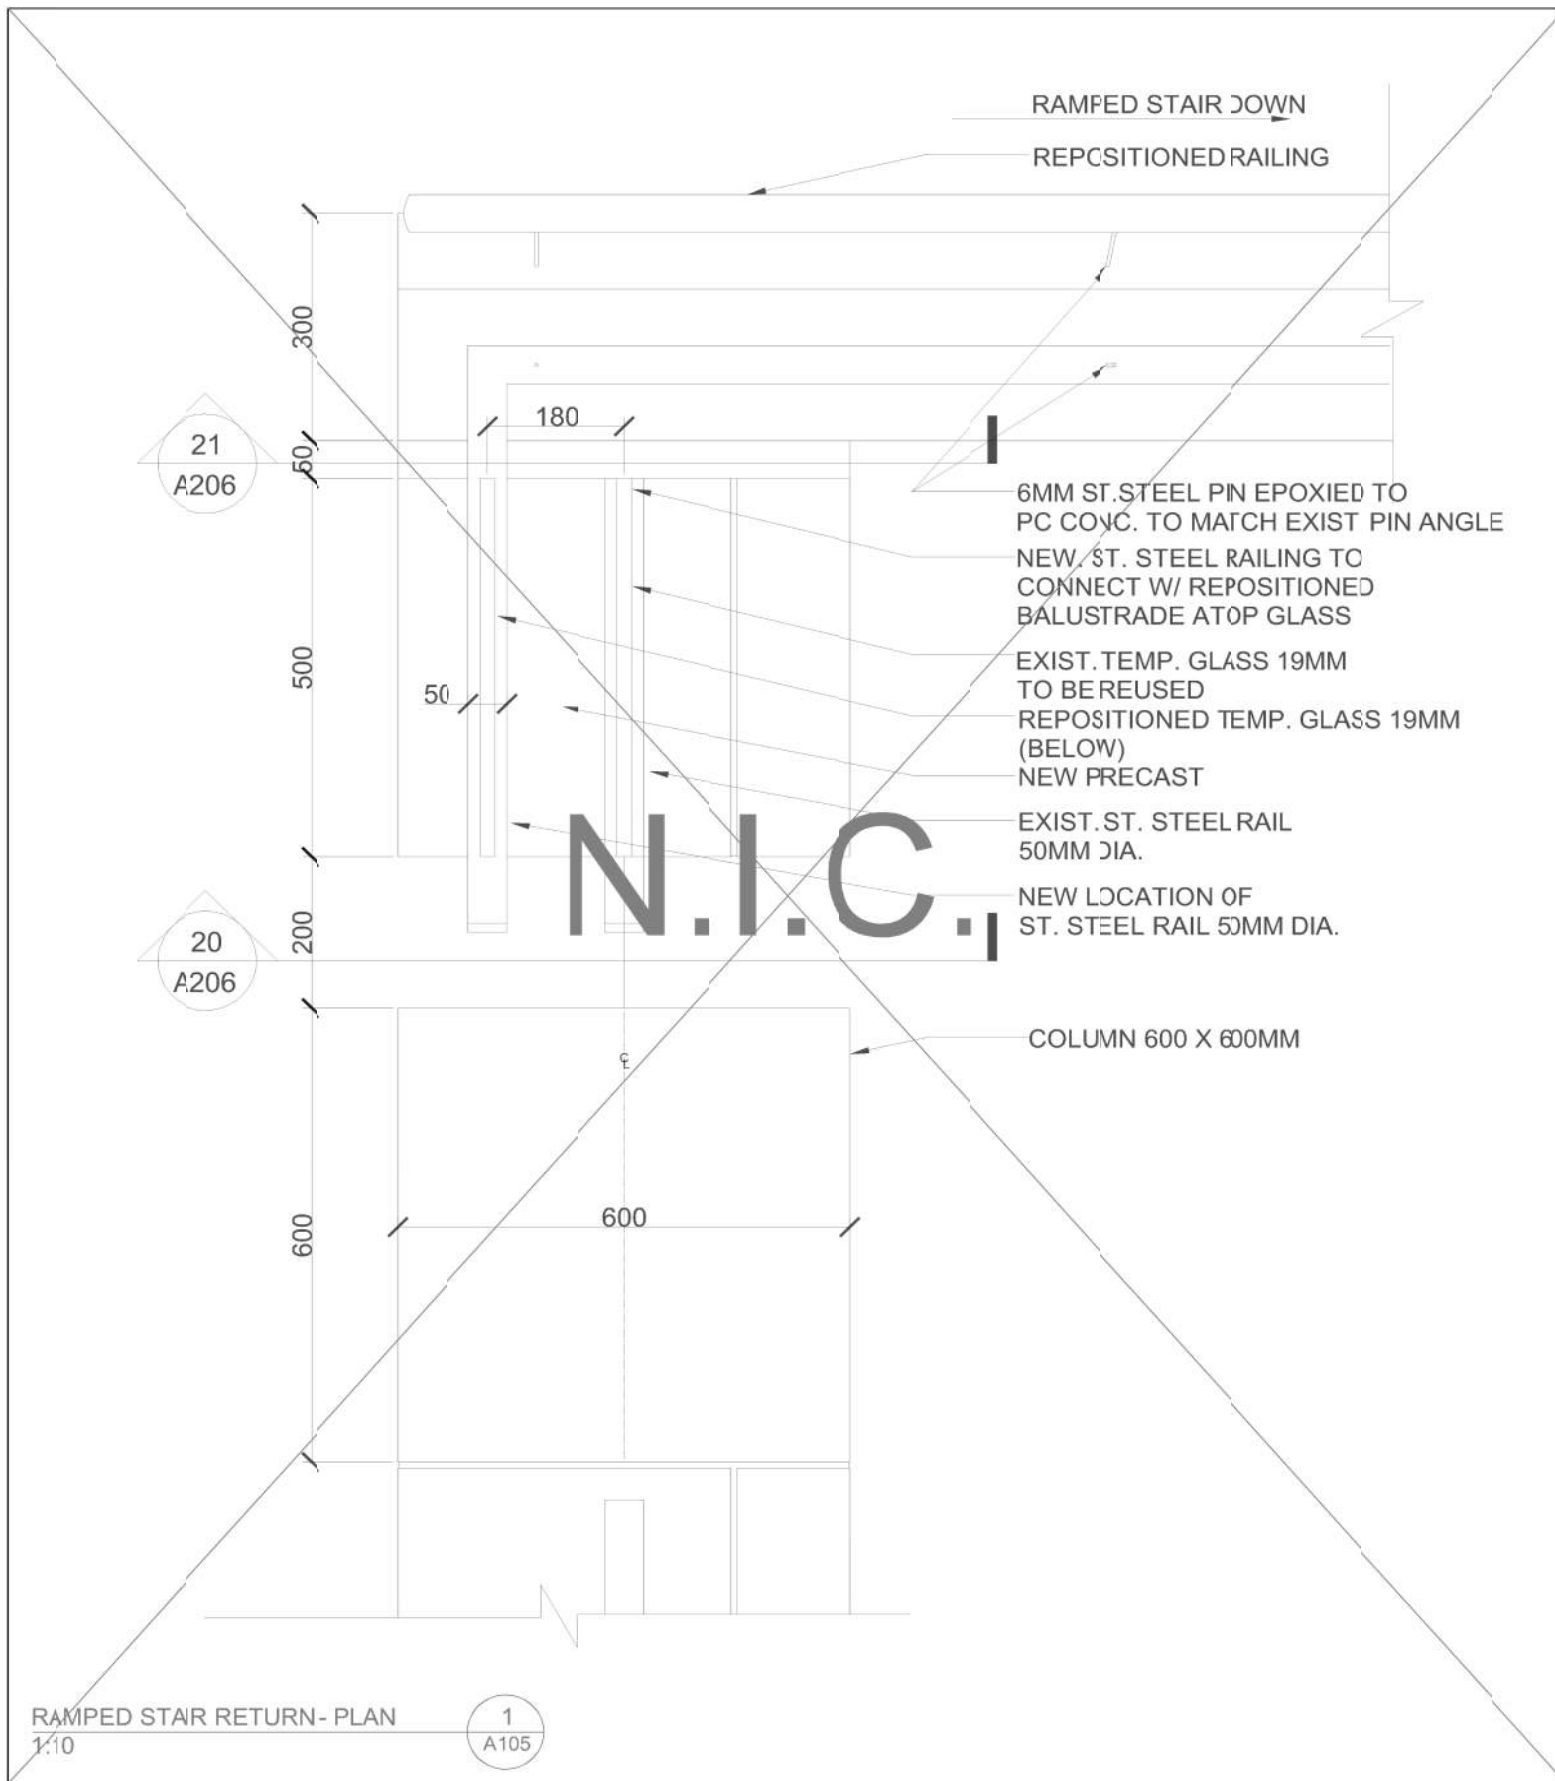

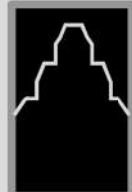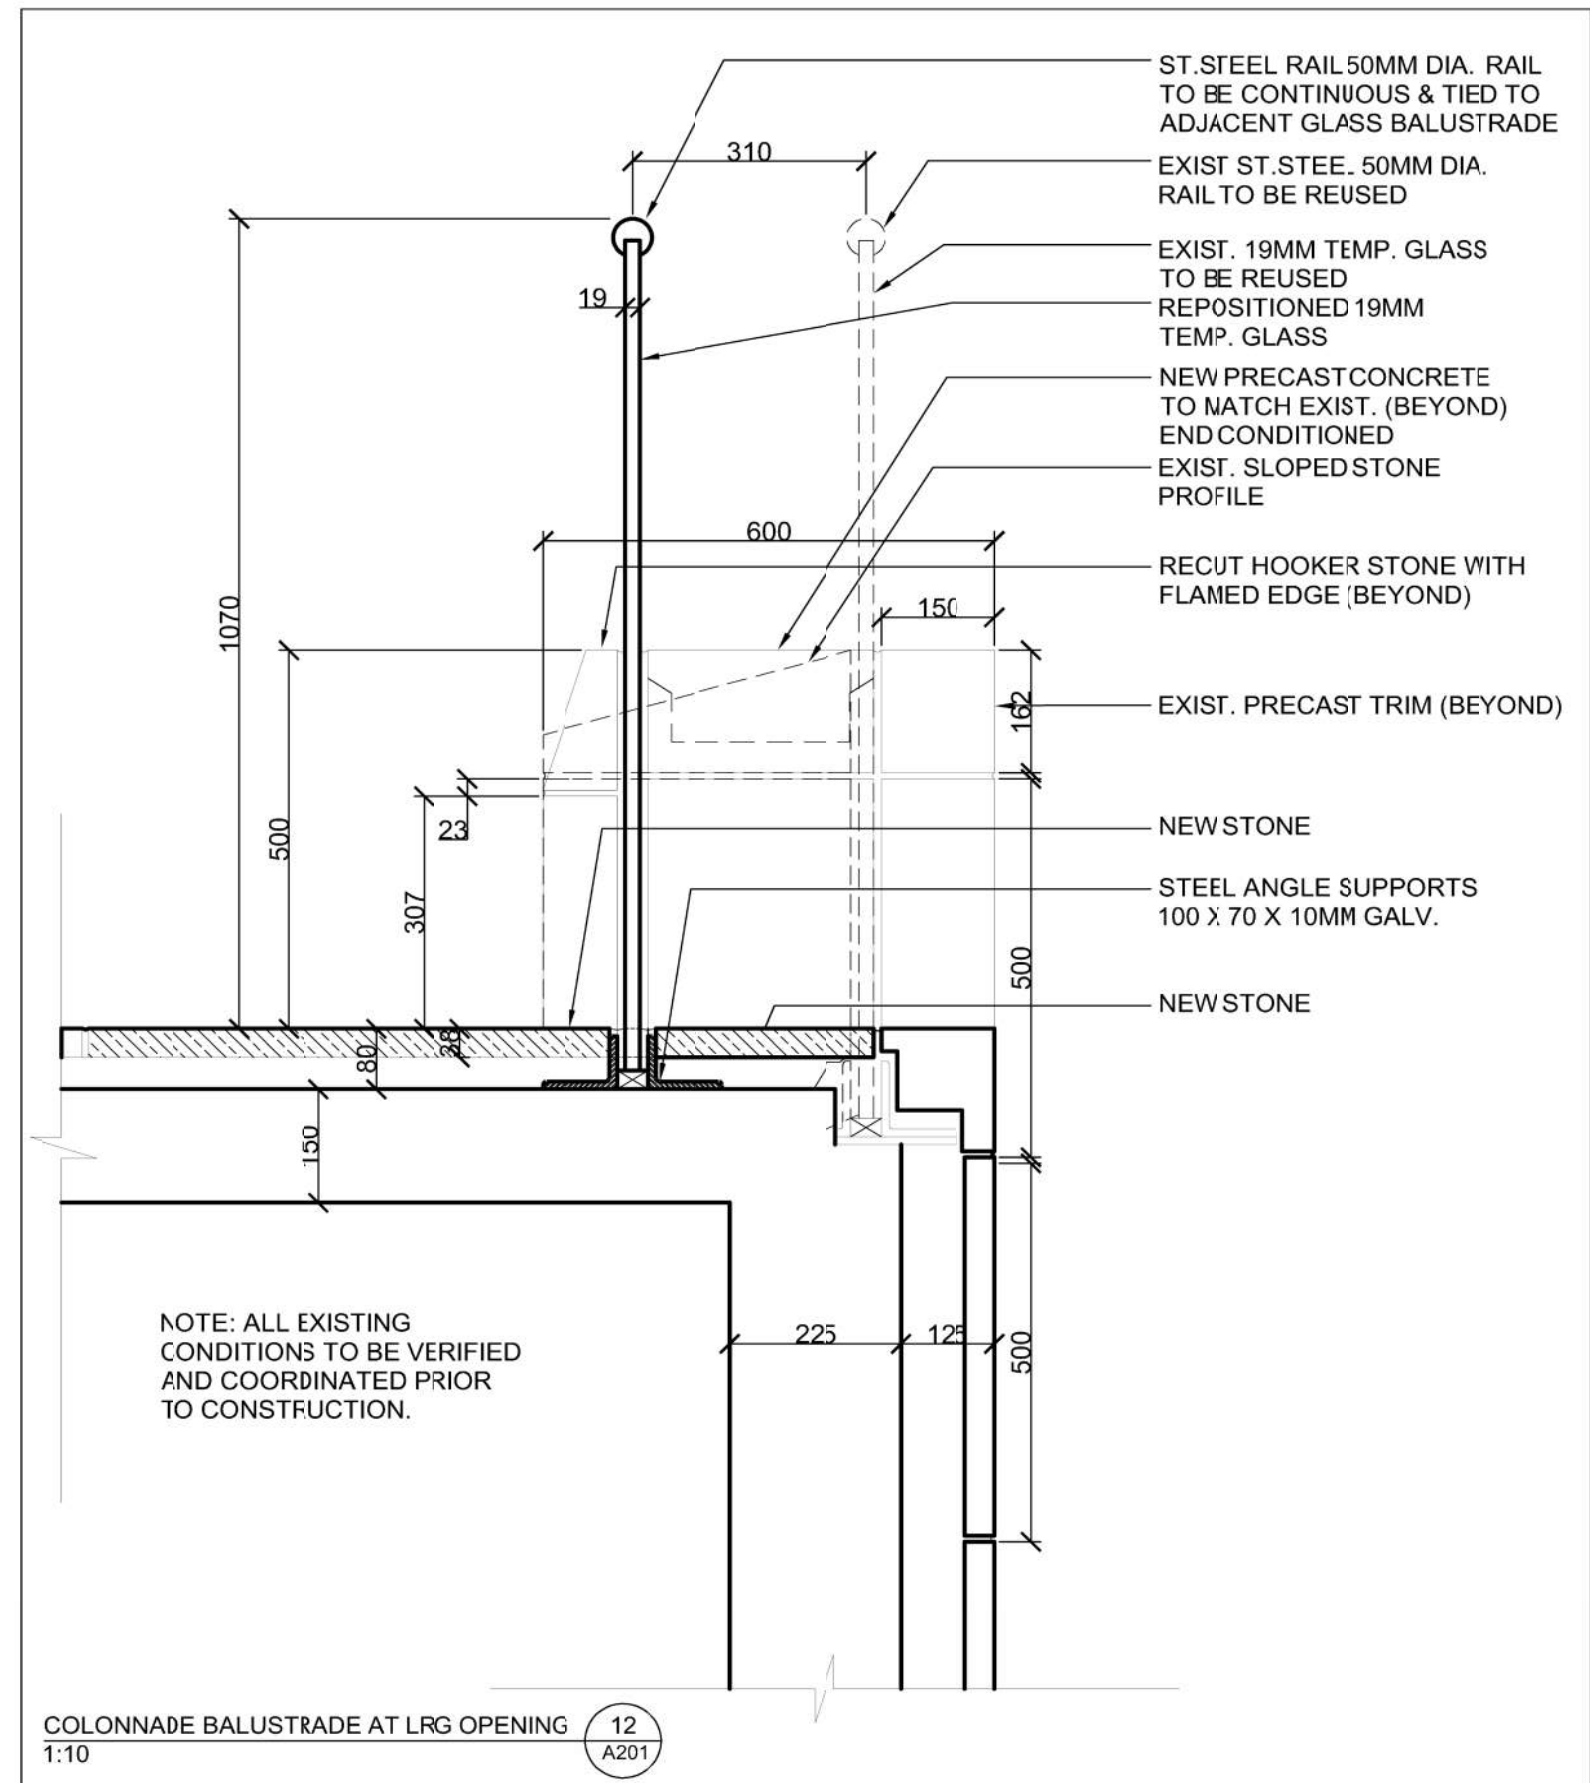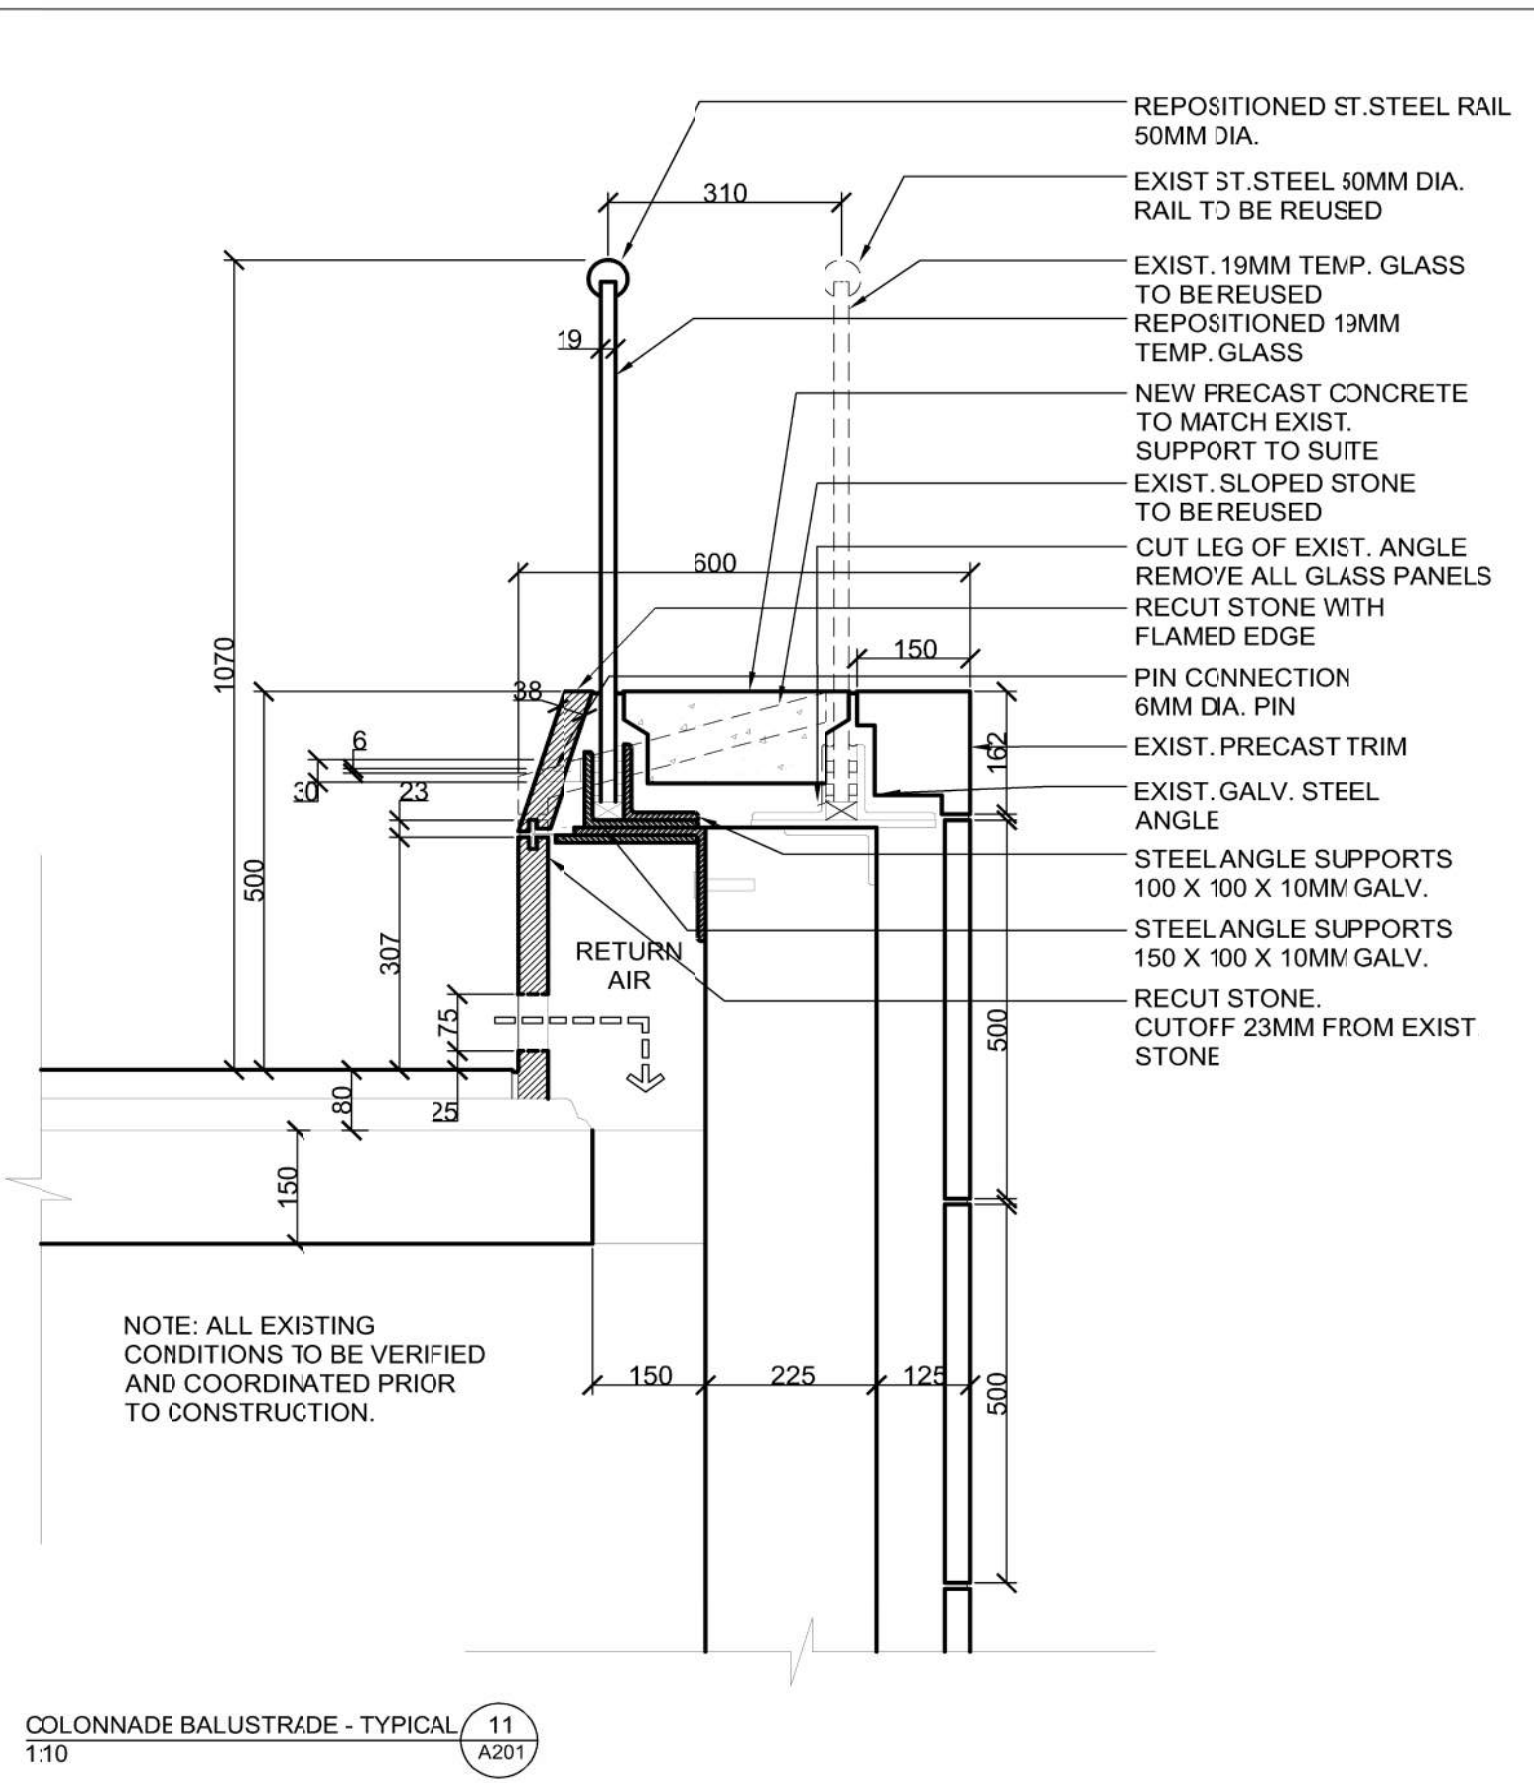

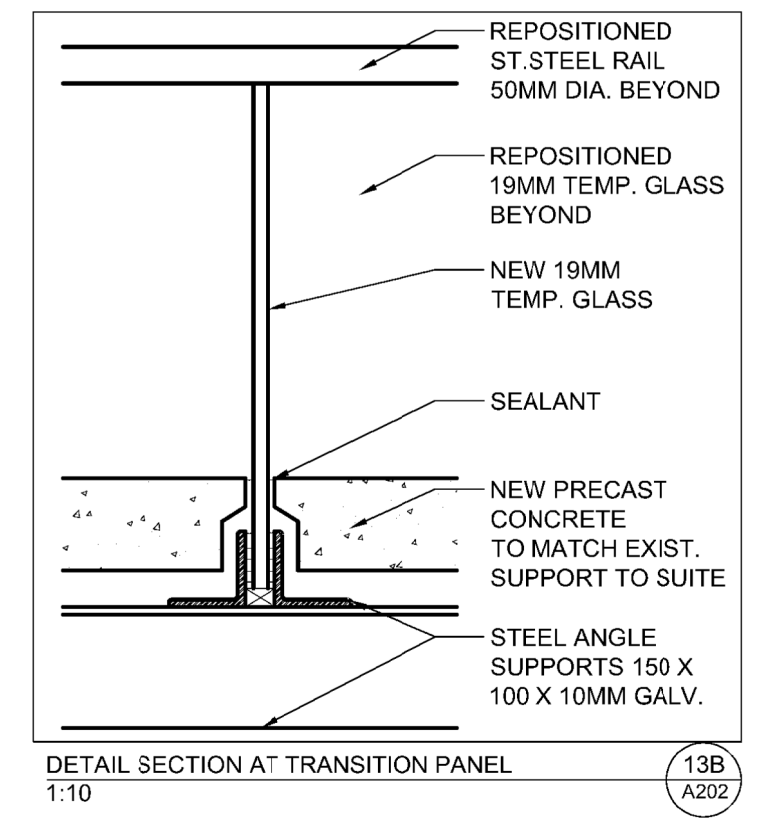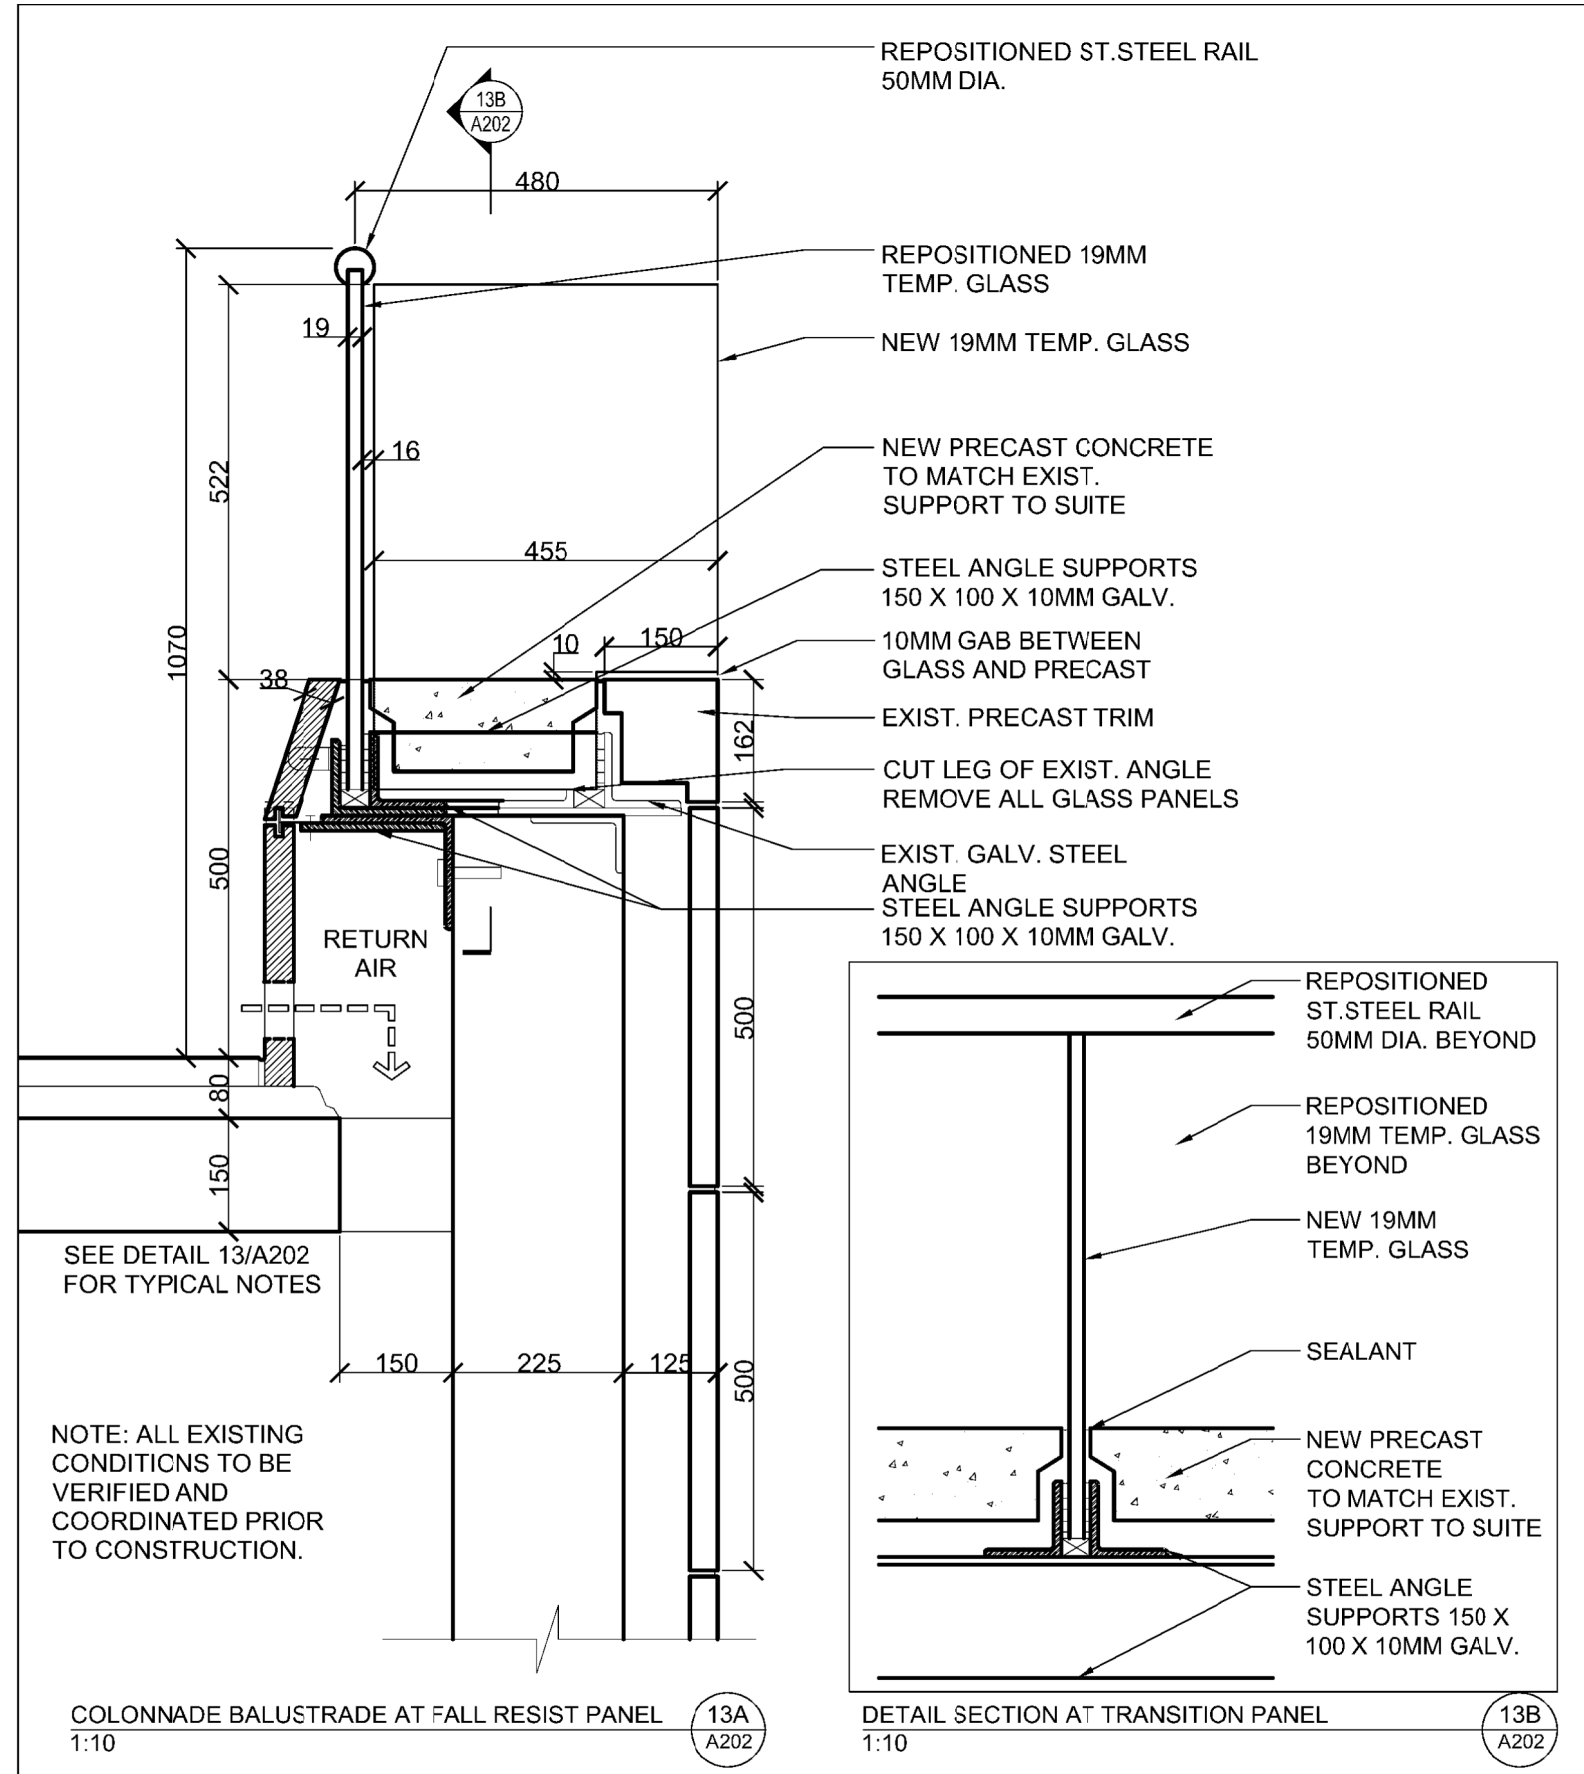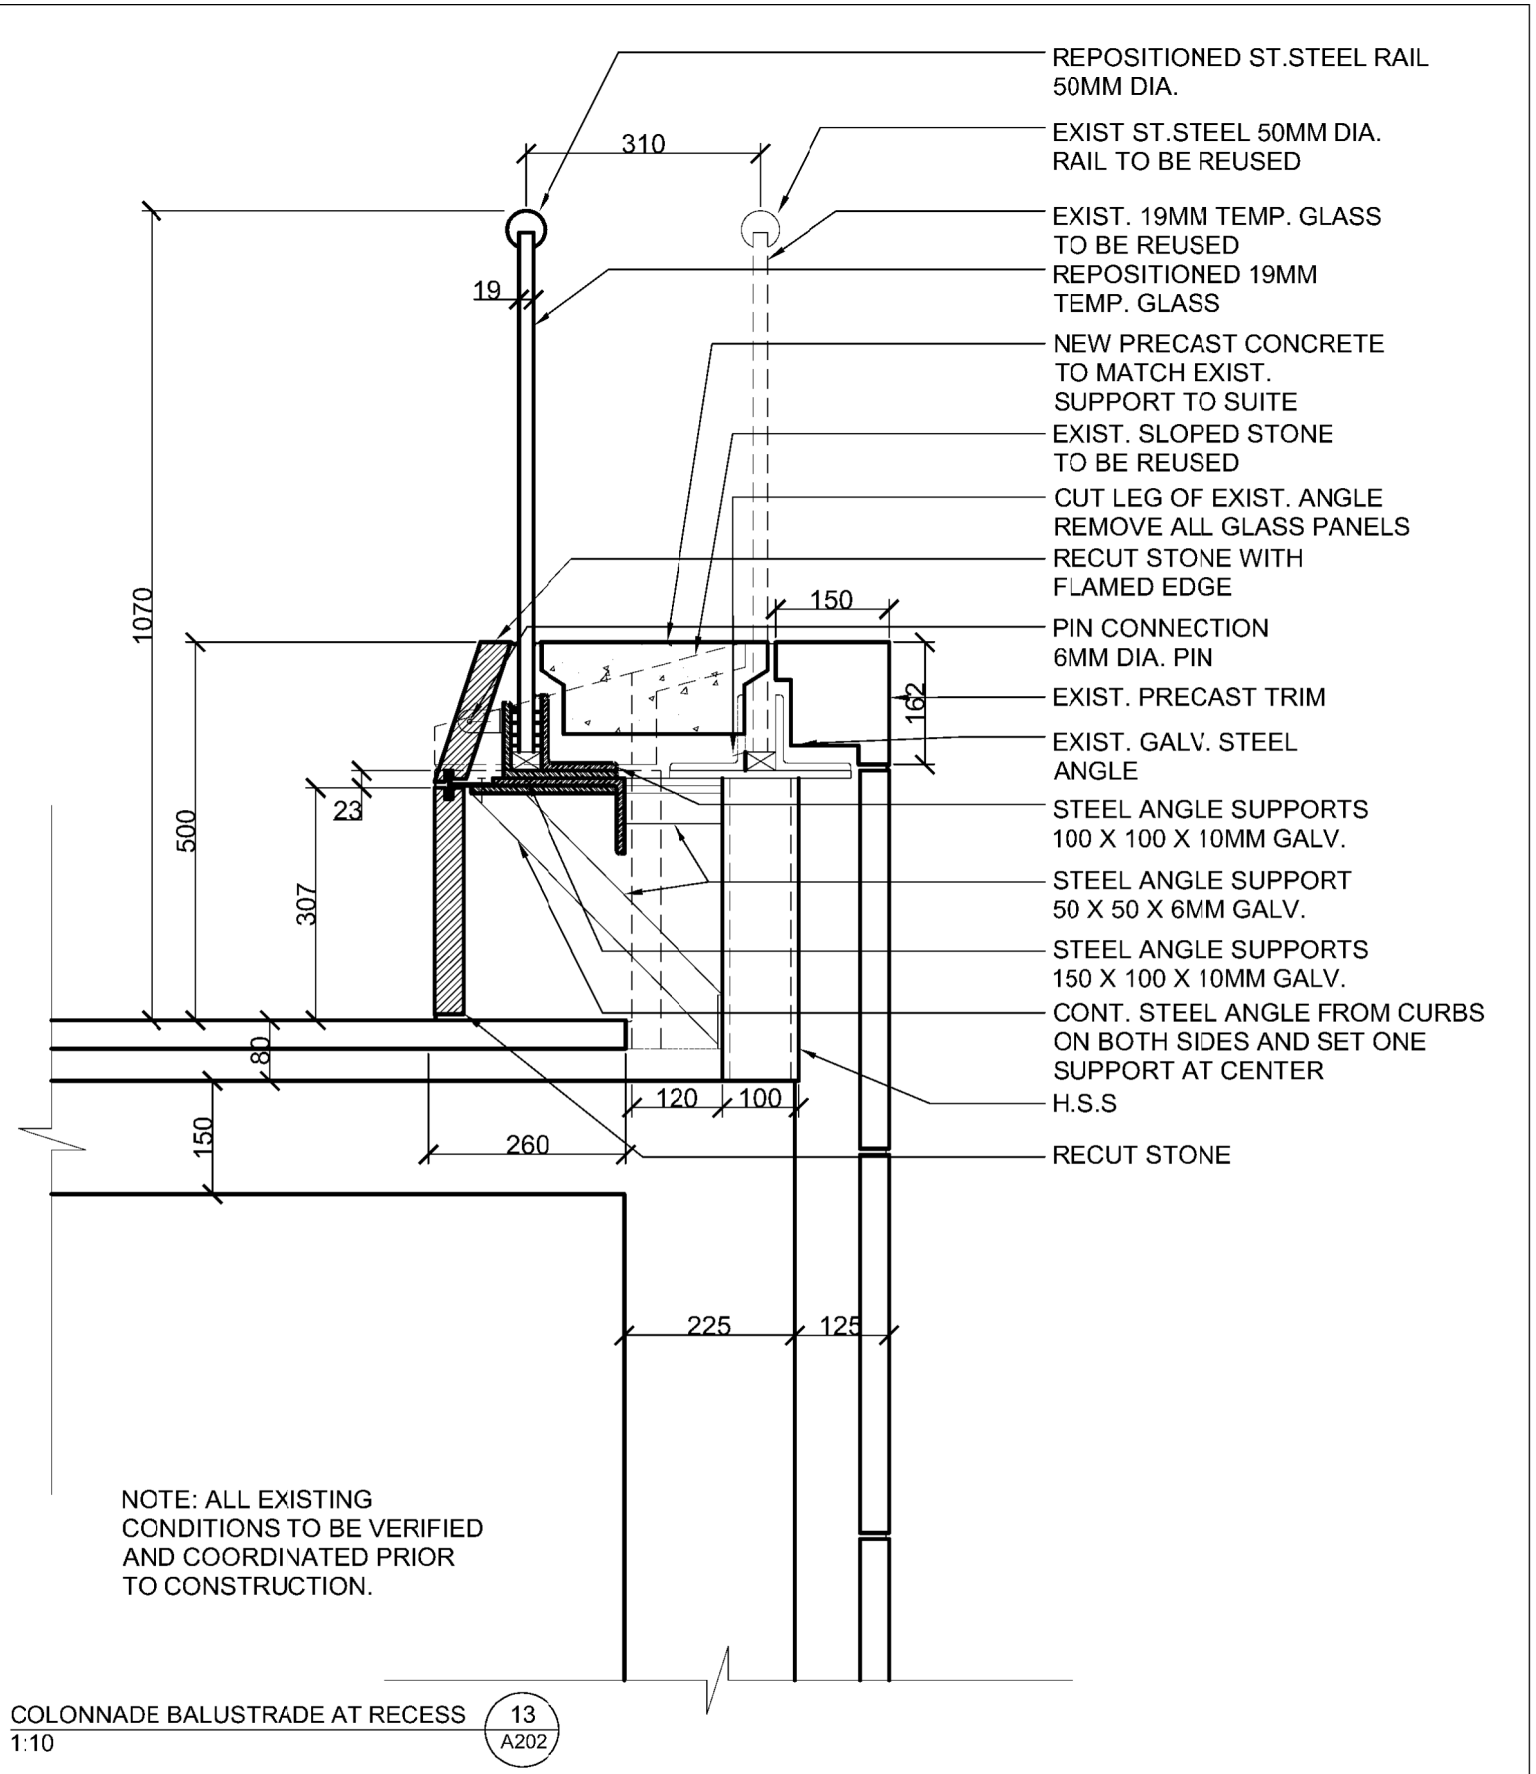

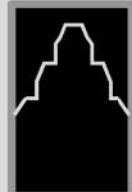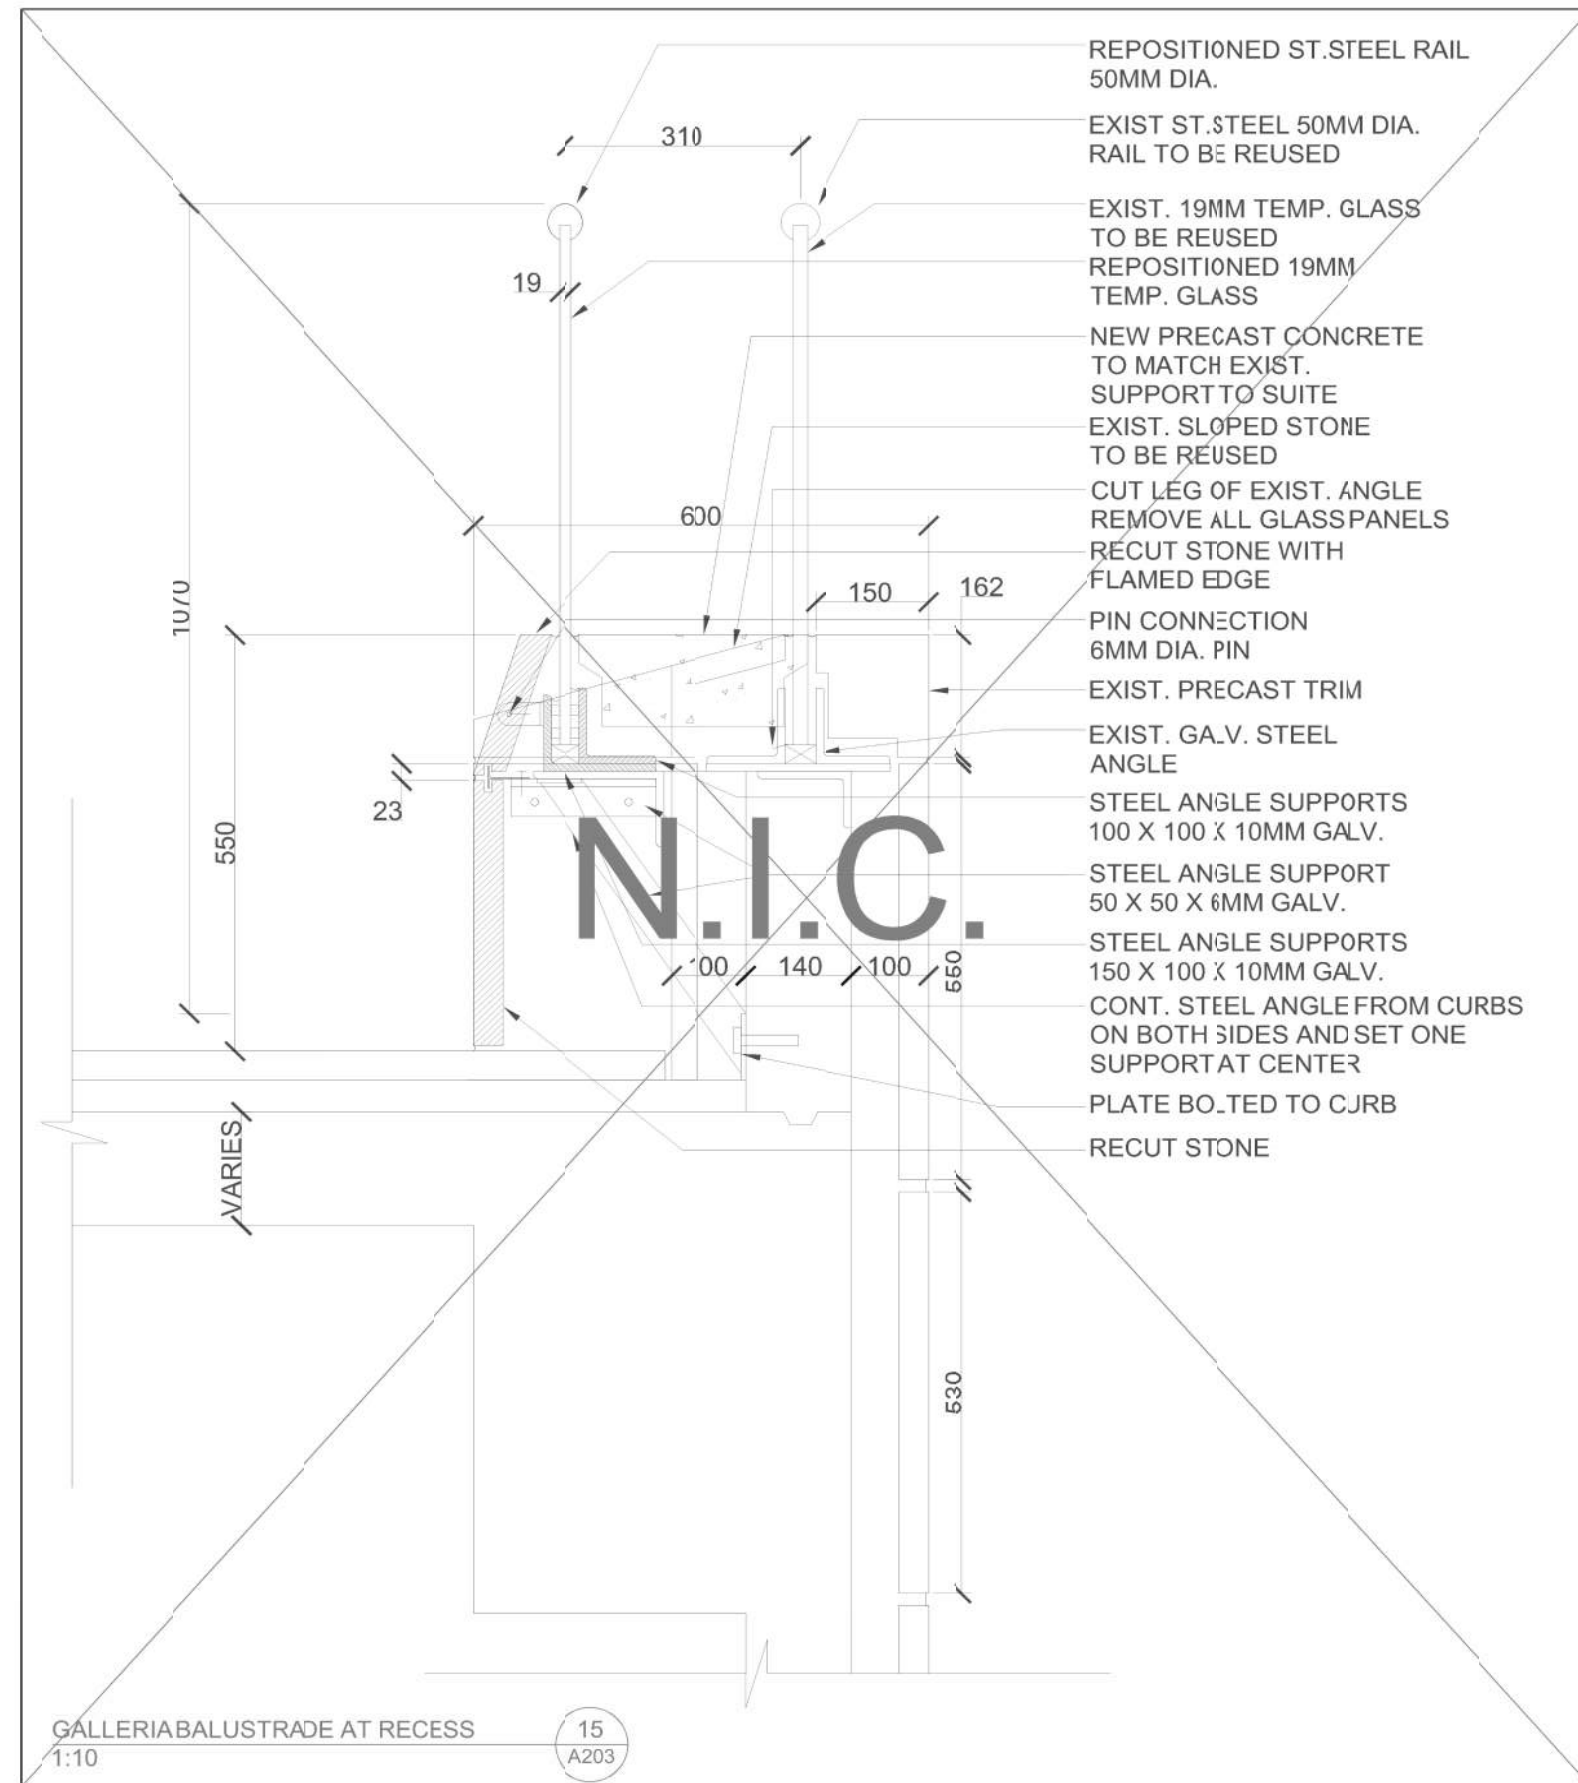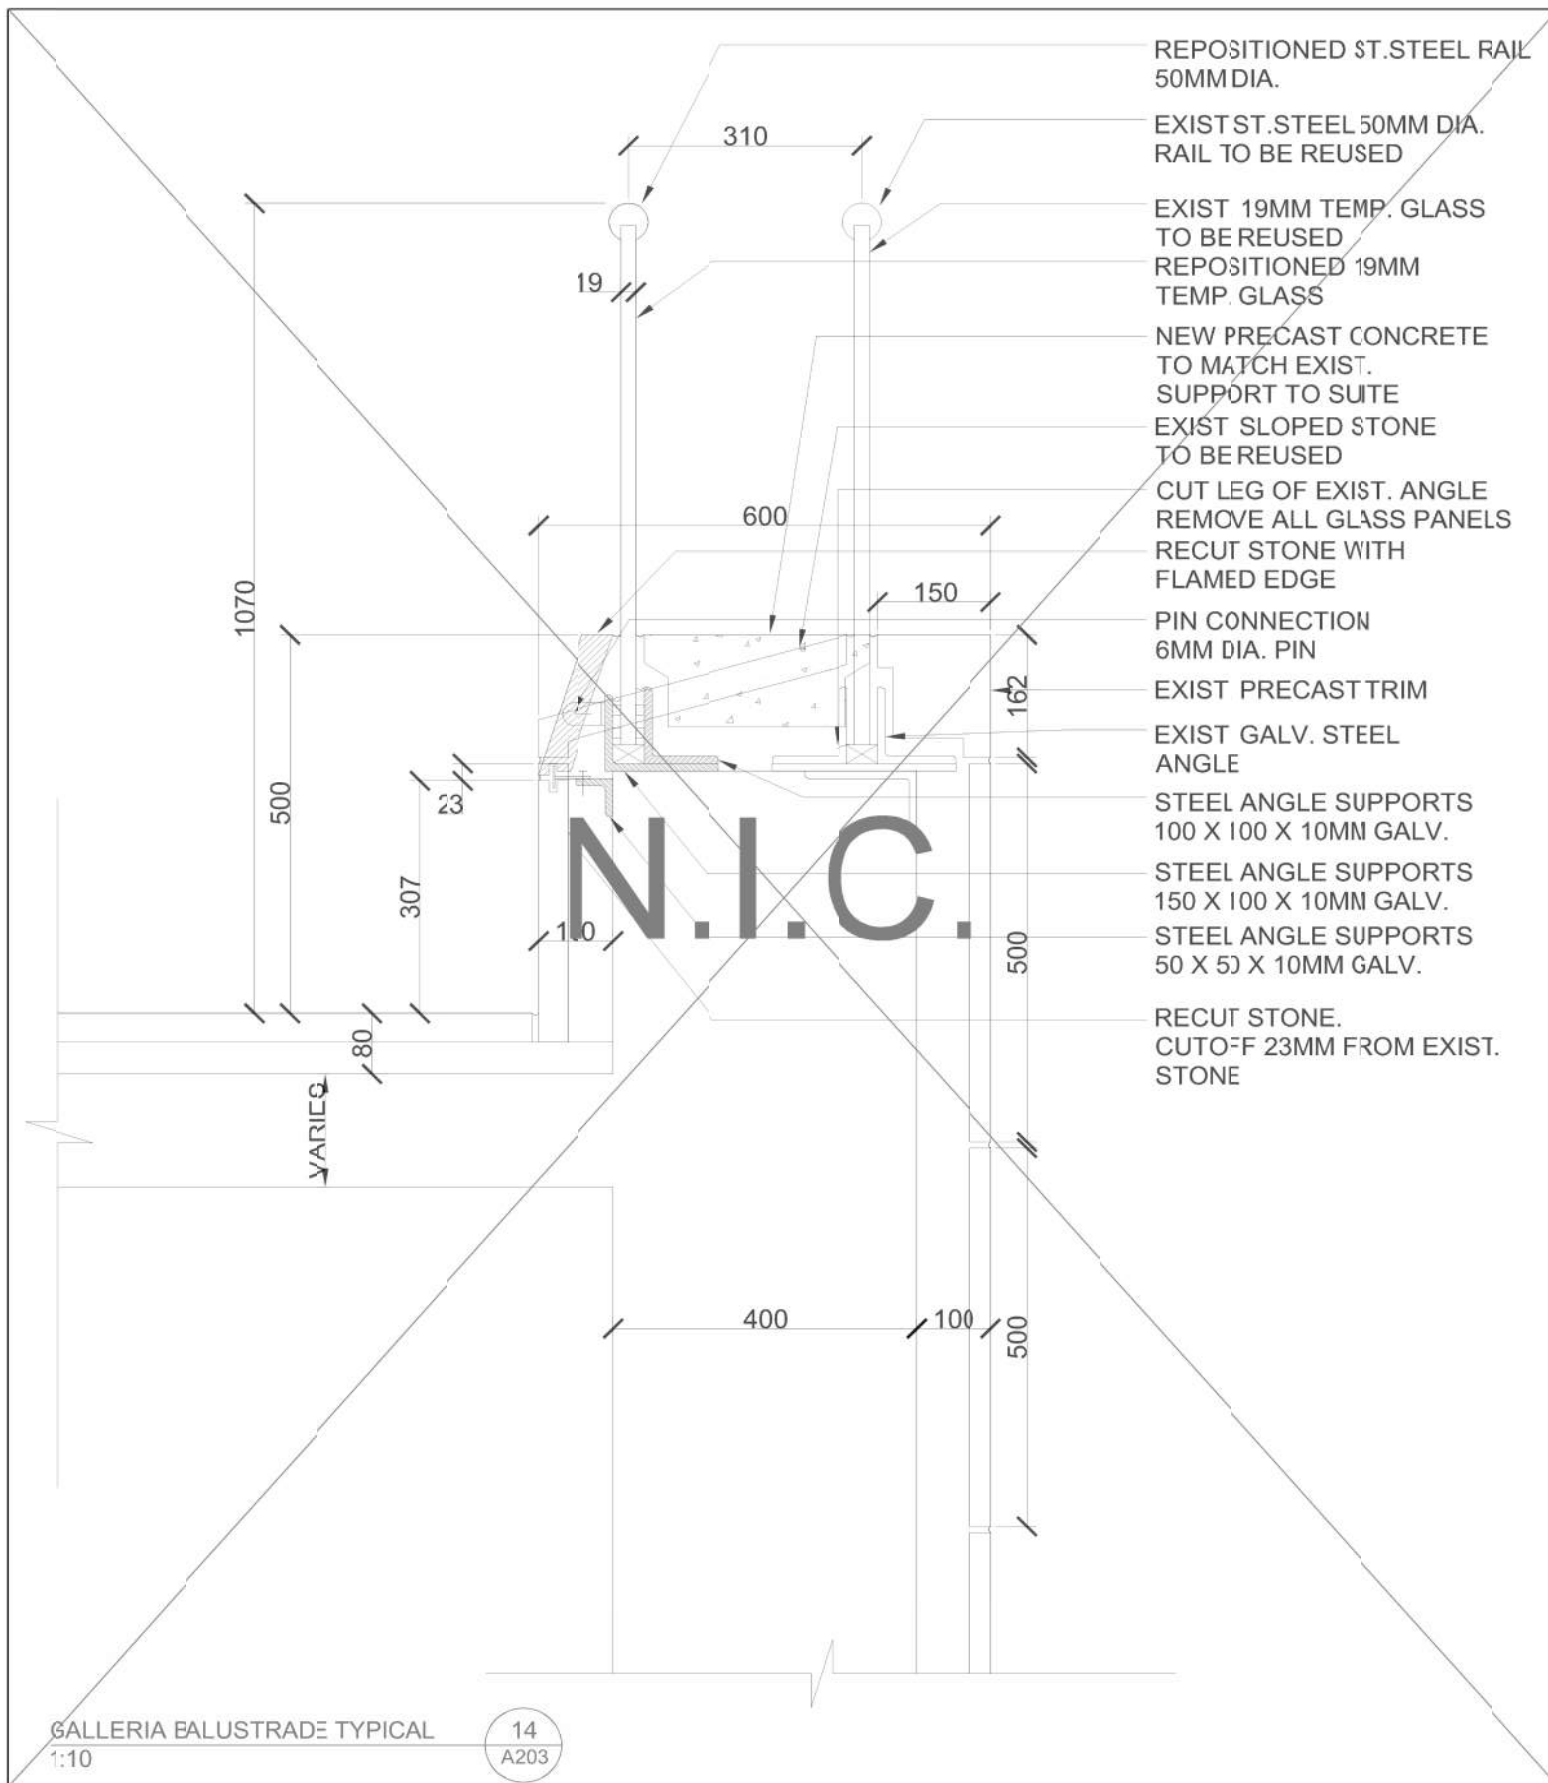

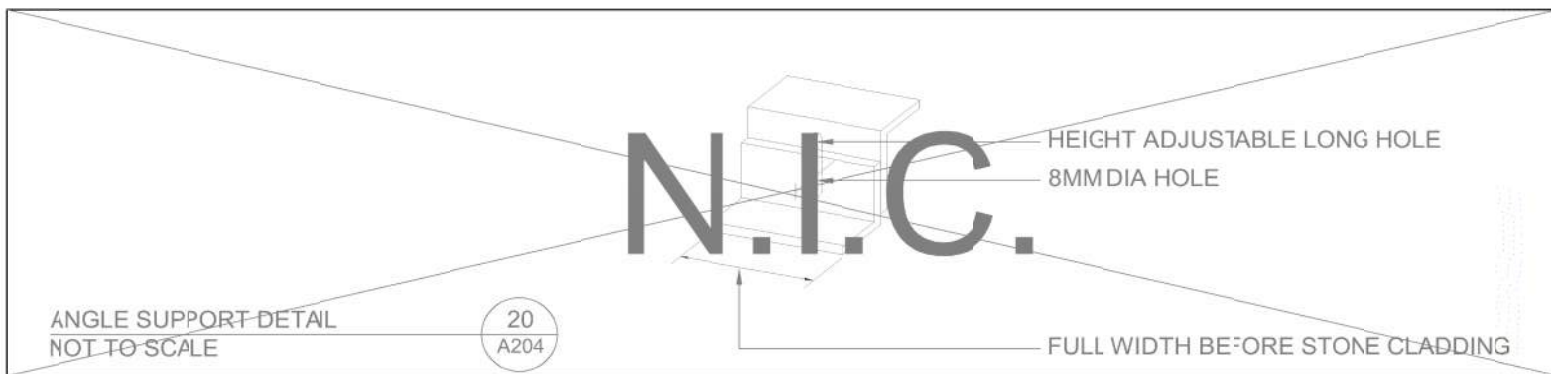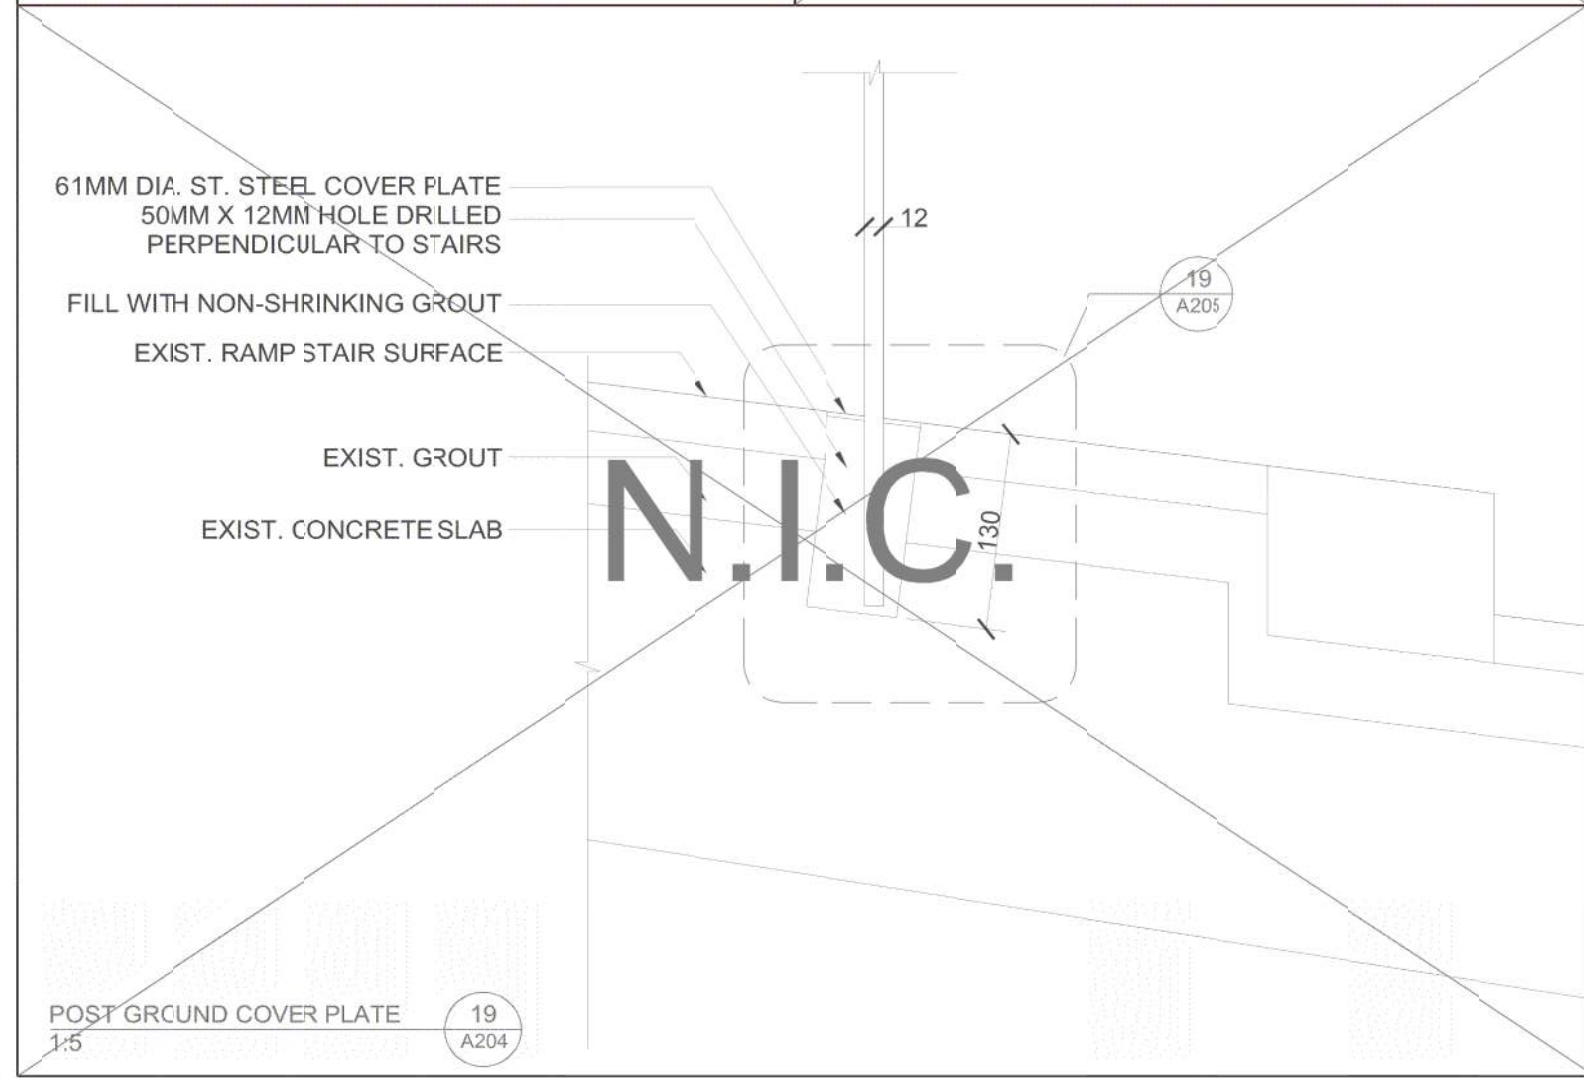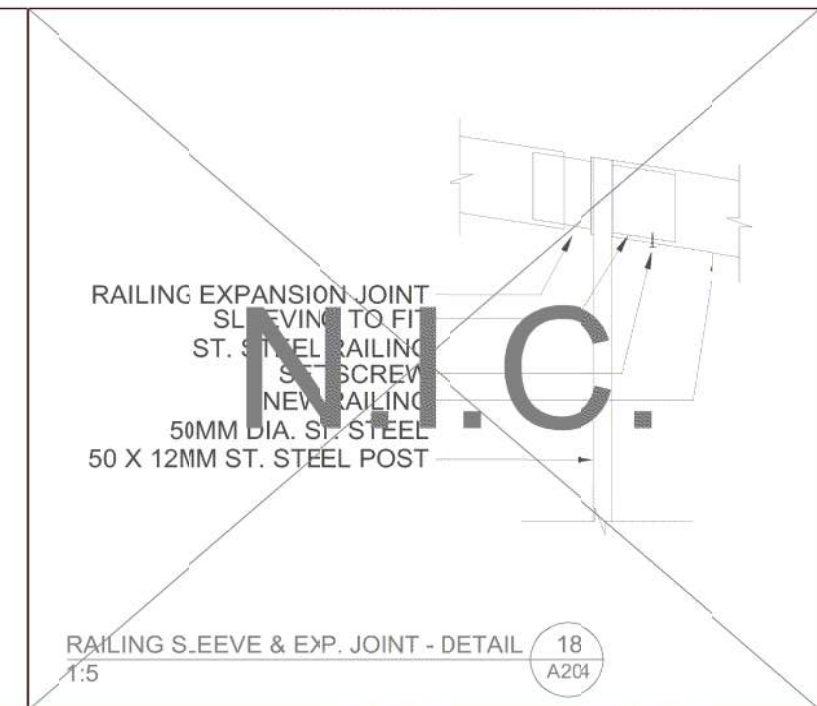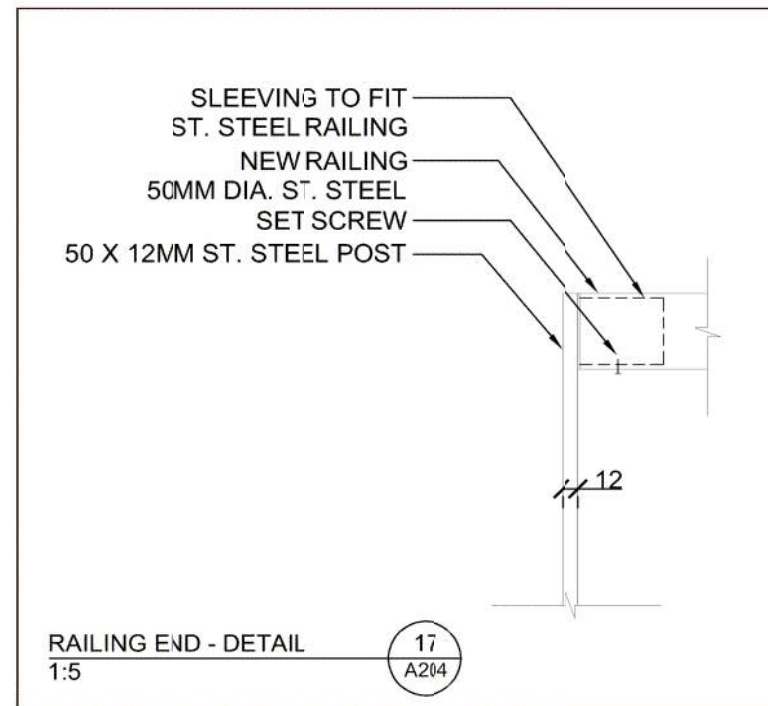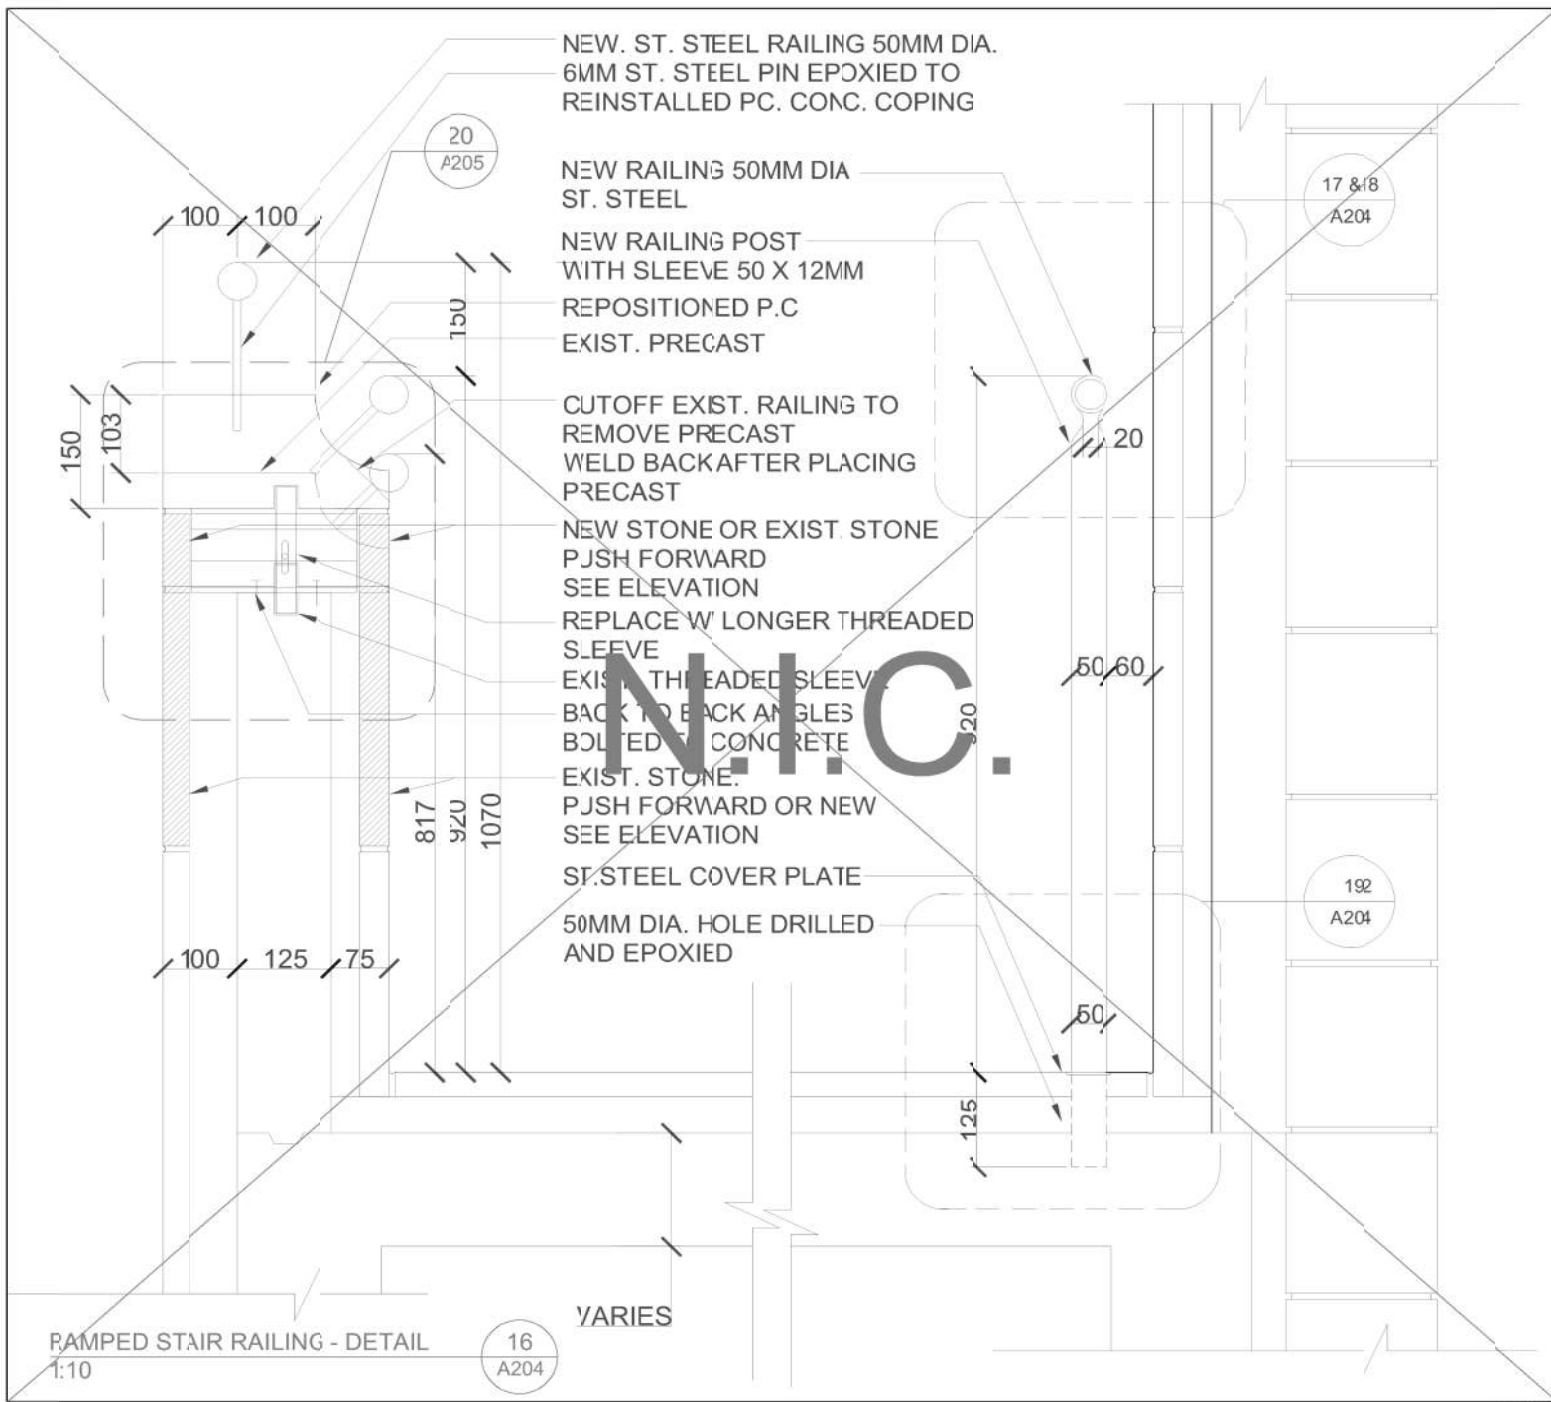

61MM DIA. ST. STEEL COVER PLATE

50MM X 12MM HOLE DRILLED
PERPENDICULAR TO STAIRS

FILL WITH NON-SHRINKING GROUT

EXIST. RAMP STAIR SURFACE

EXIST. GROUT

EXIST. CONCRETE SLAB


N.I.C.

61

130

WALL RAILING CONNECTION - DETAIL

19
A205

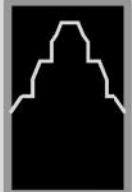



National Gallery of Canada



A205 WALL RAILING CONNECTION - DETAIL
SCALE 1:1


Building Code Upgrade - Phase II
A205

FEB 15, 2017

Moshe Safdie and Associates, Inc.

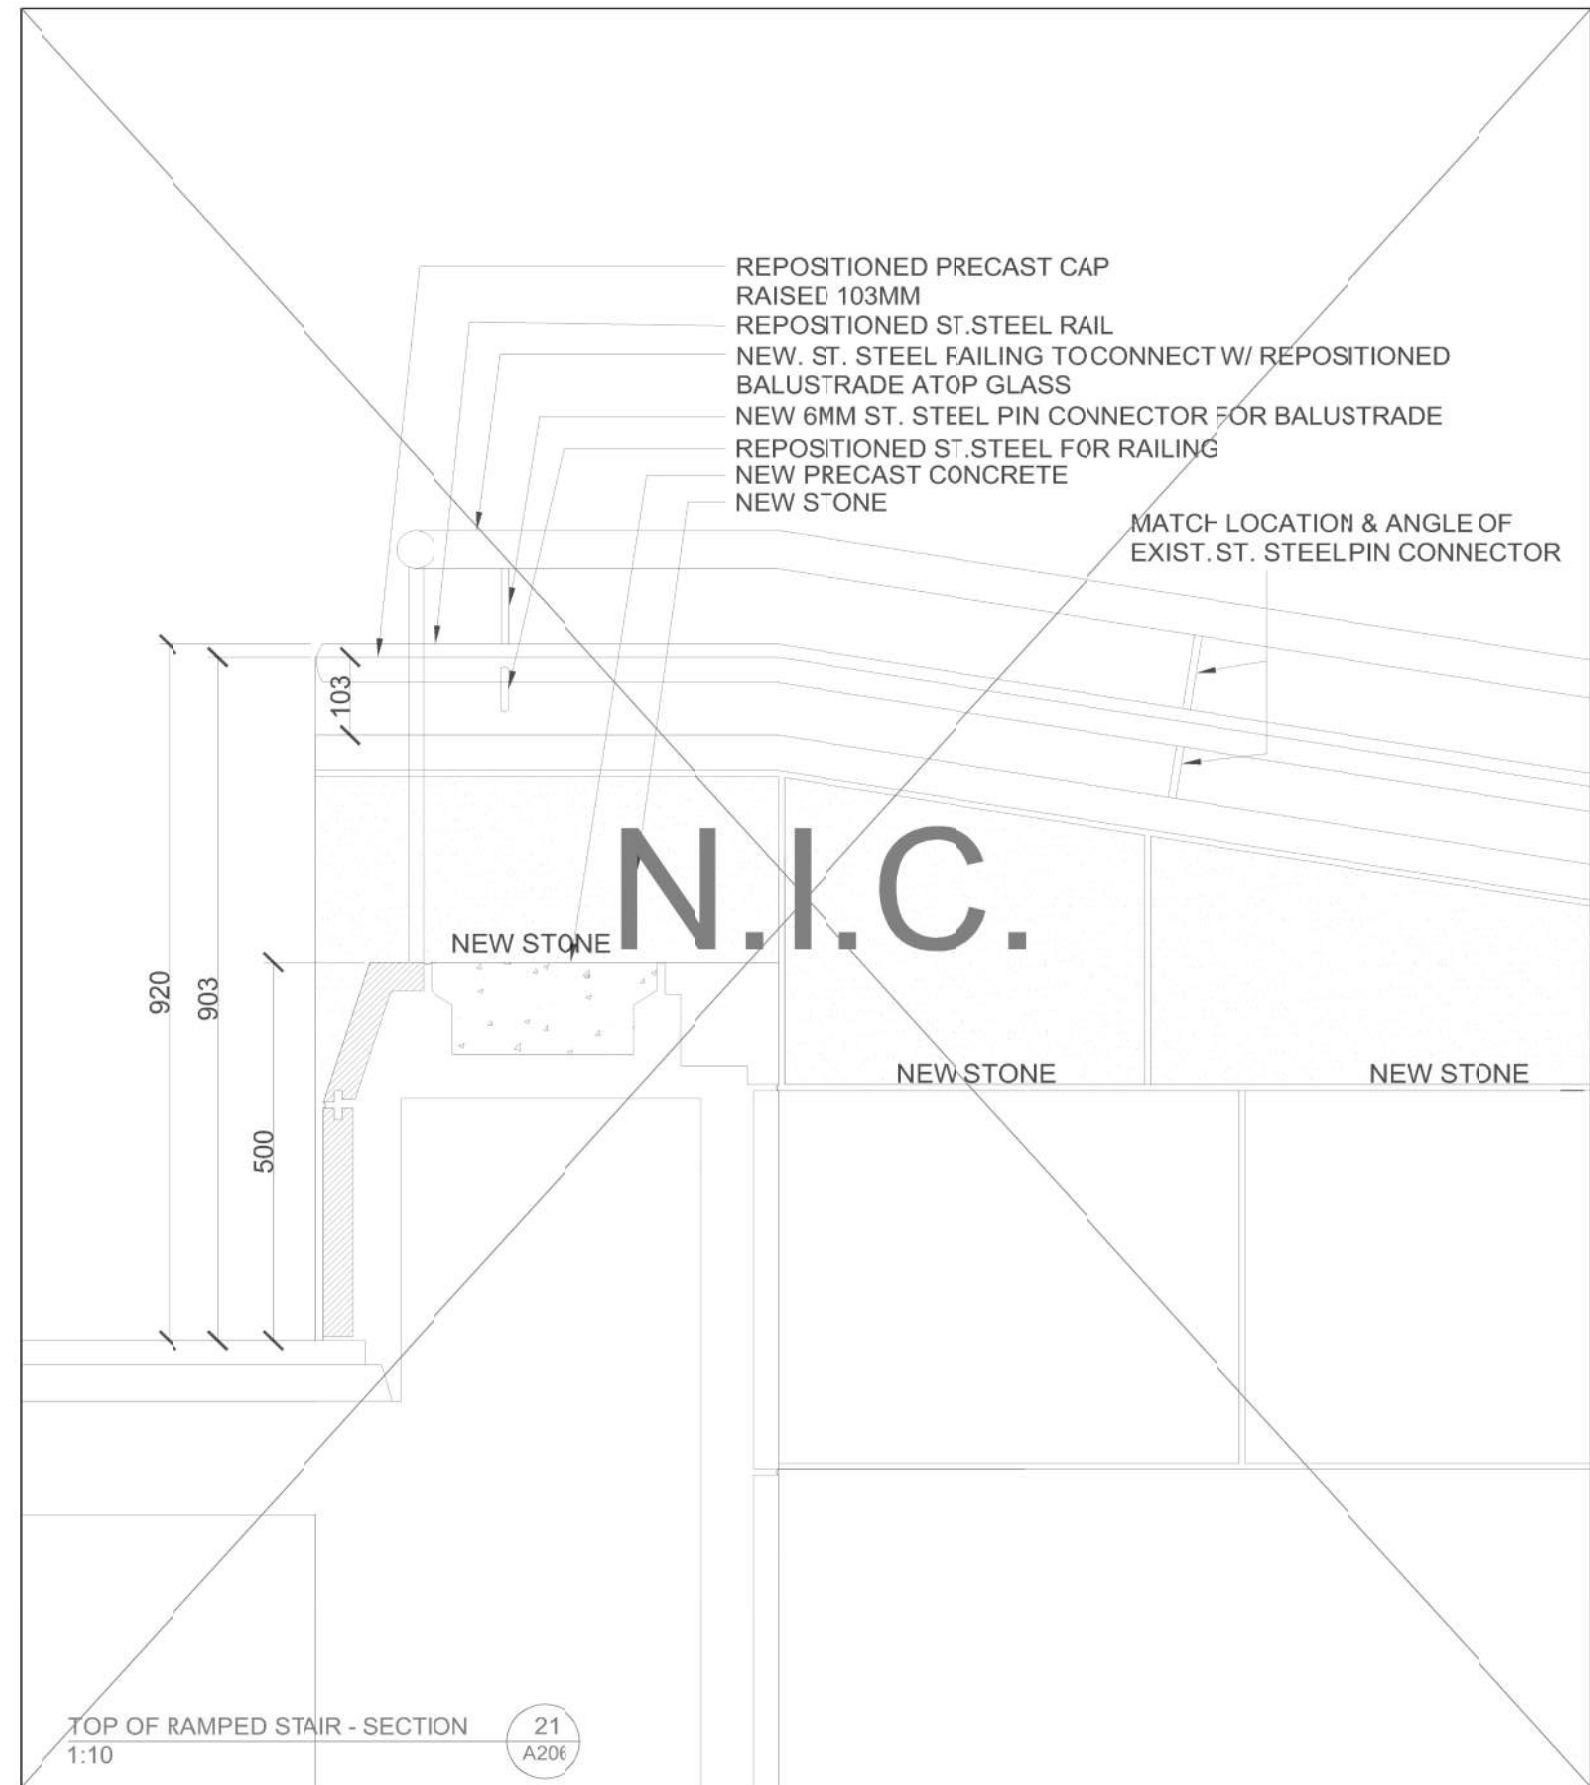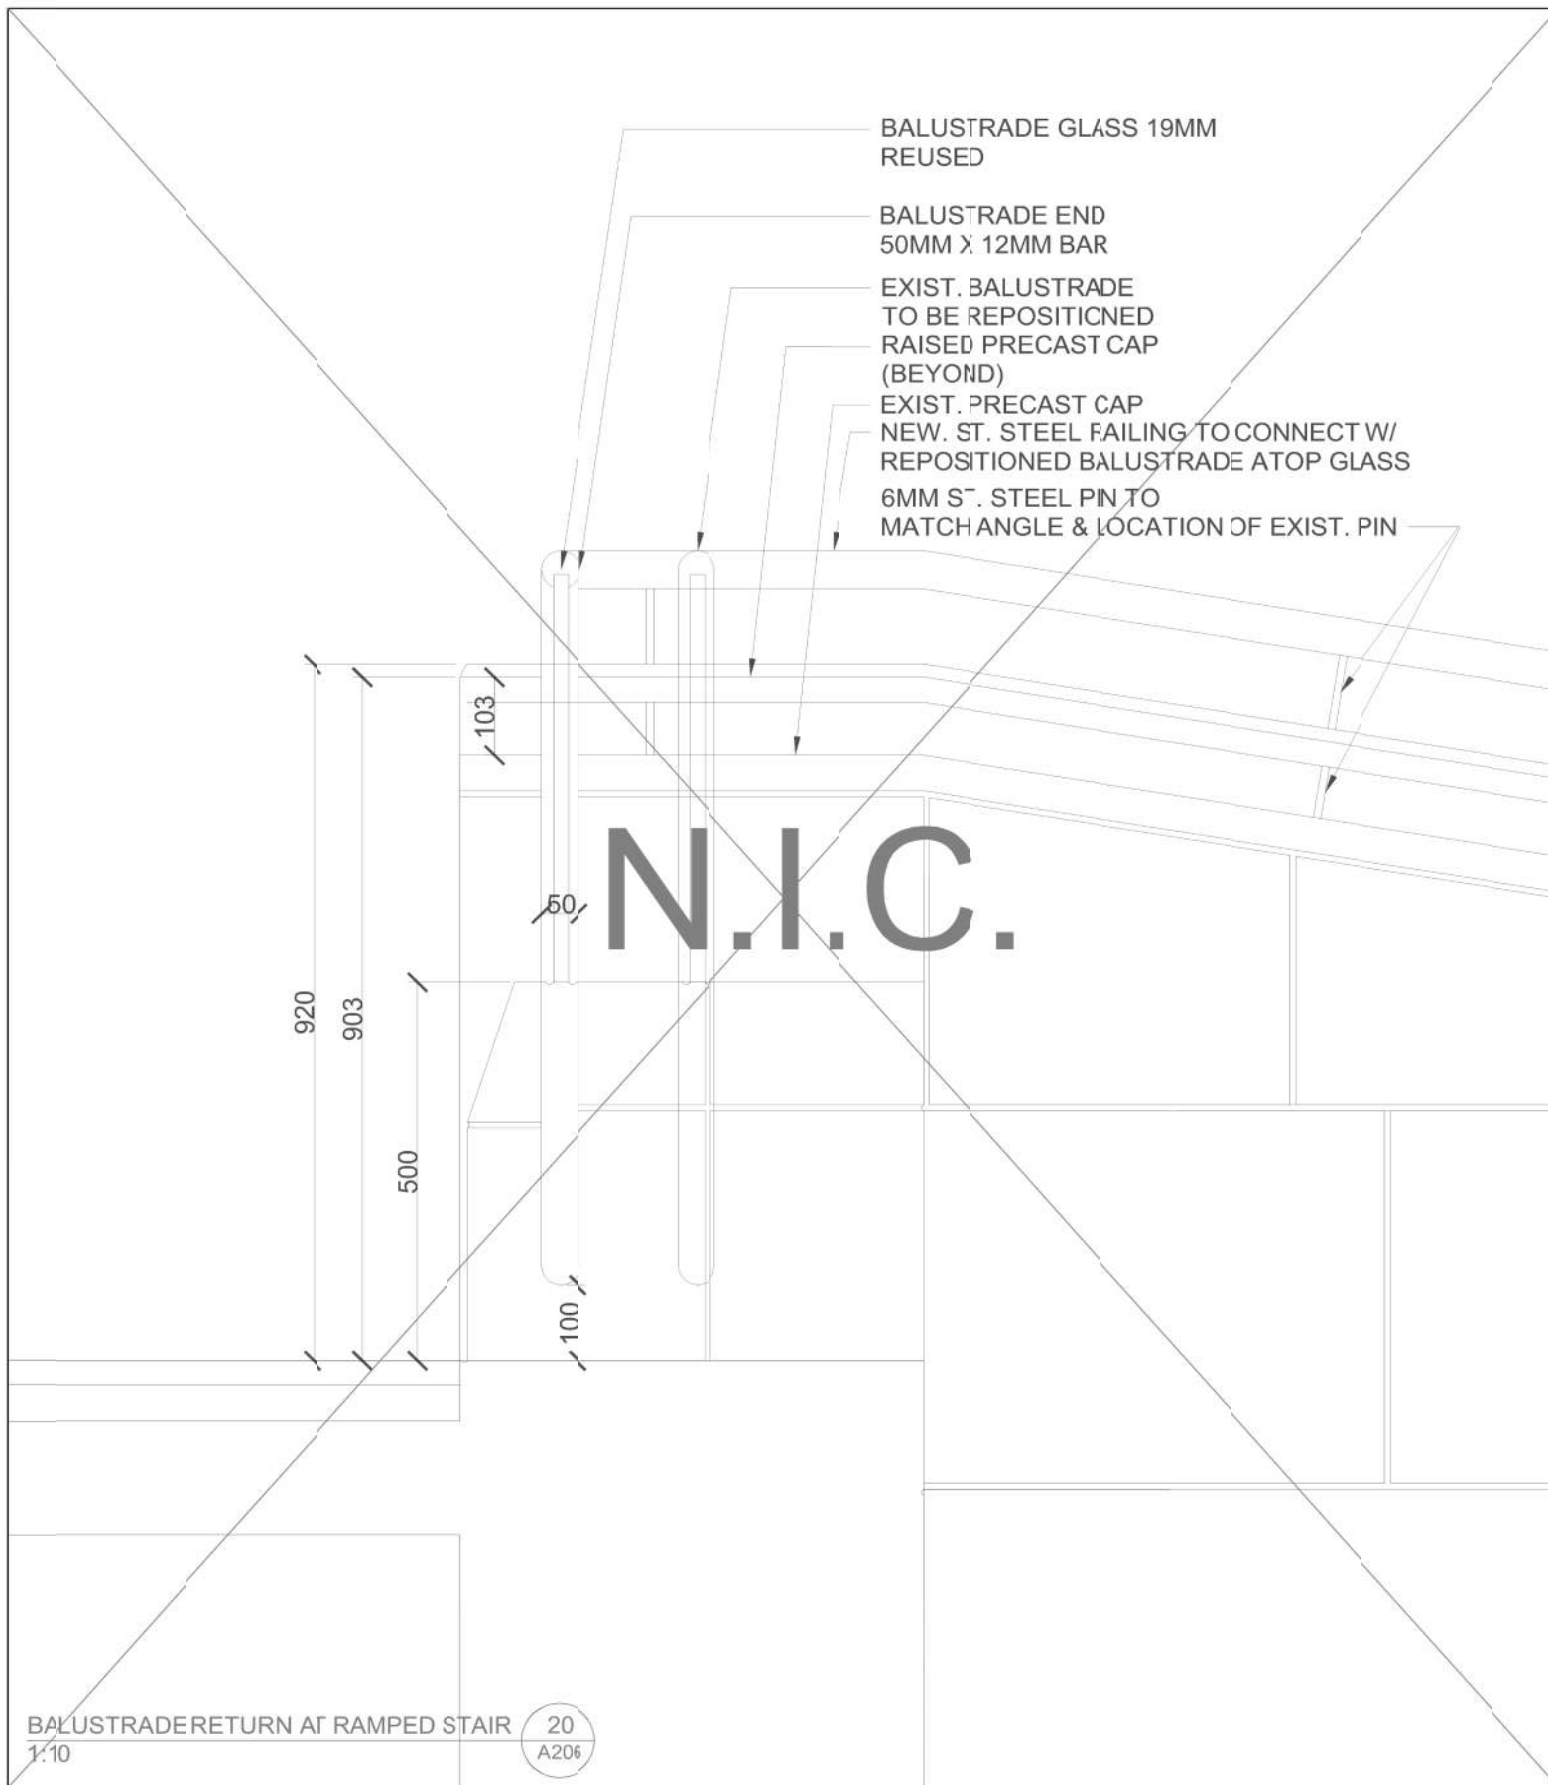

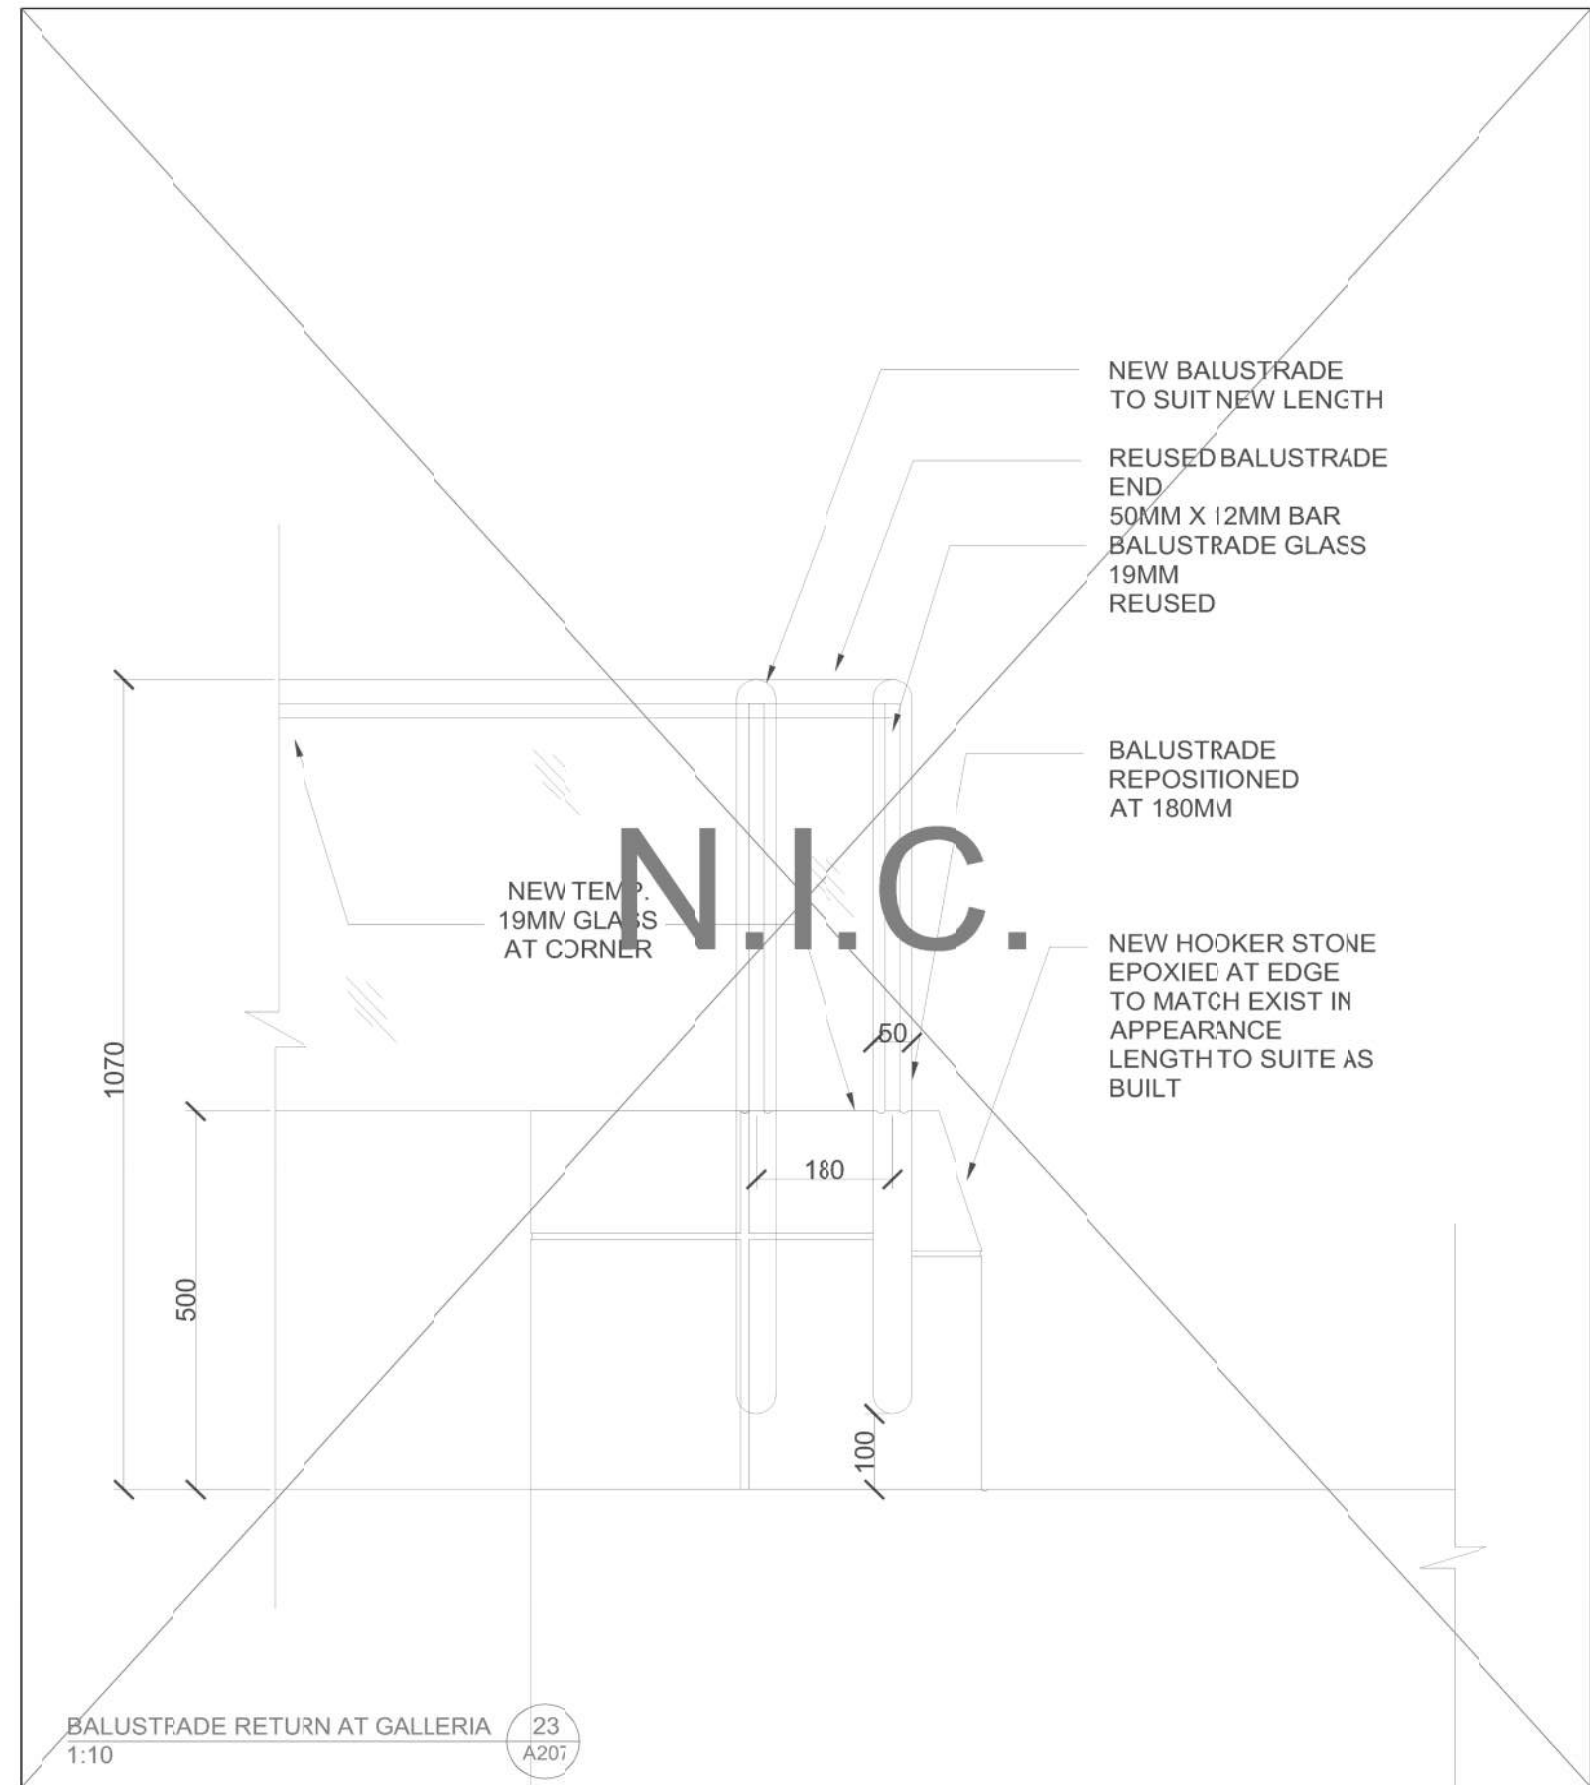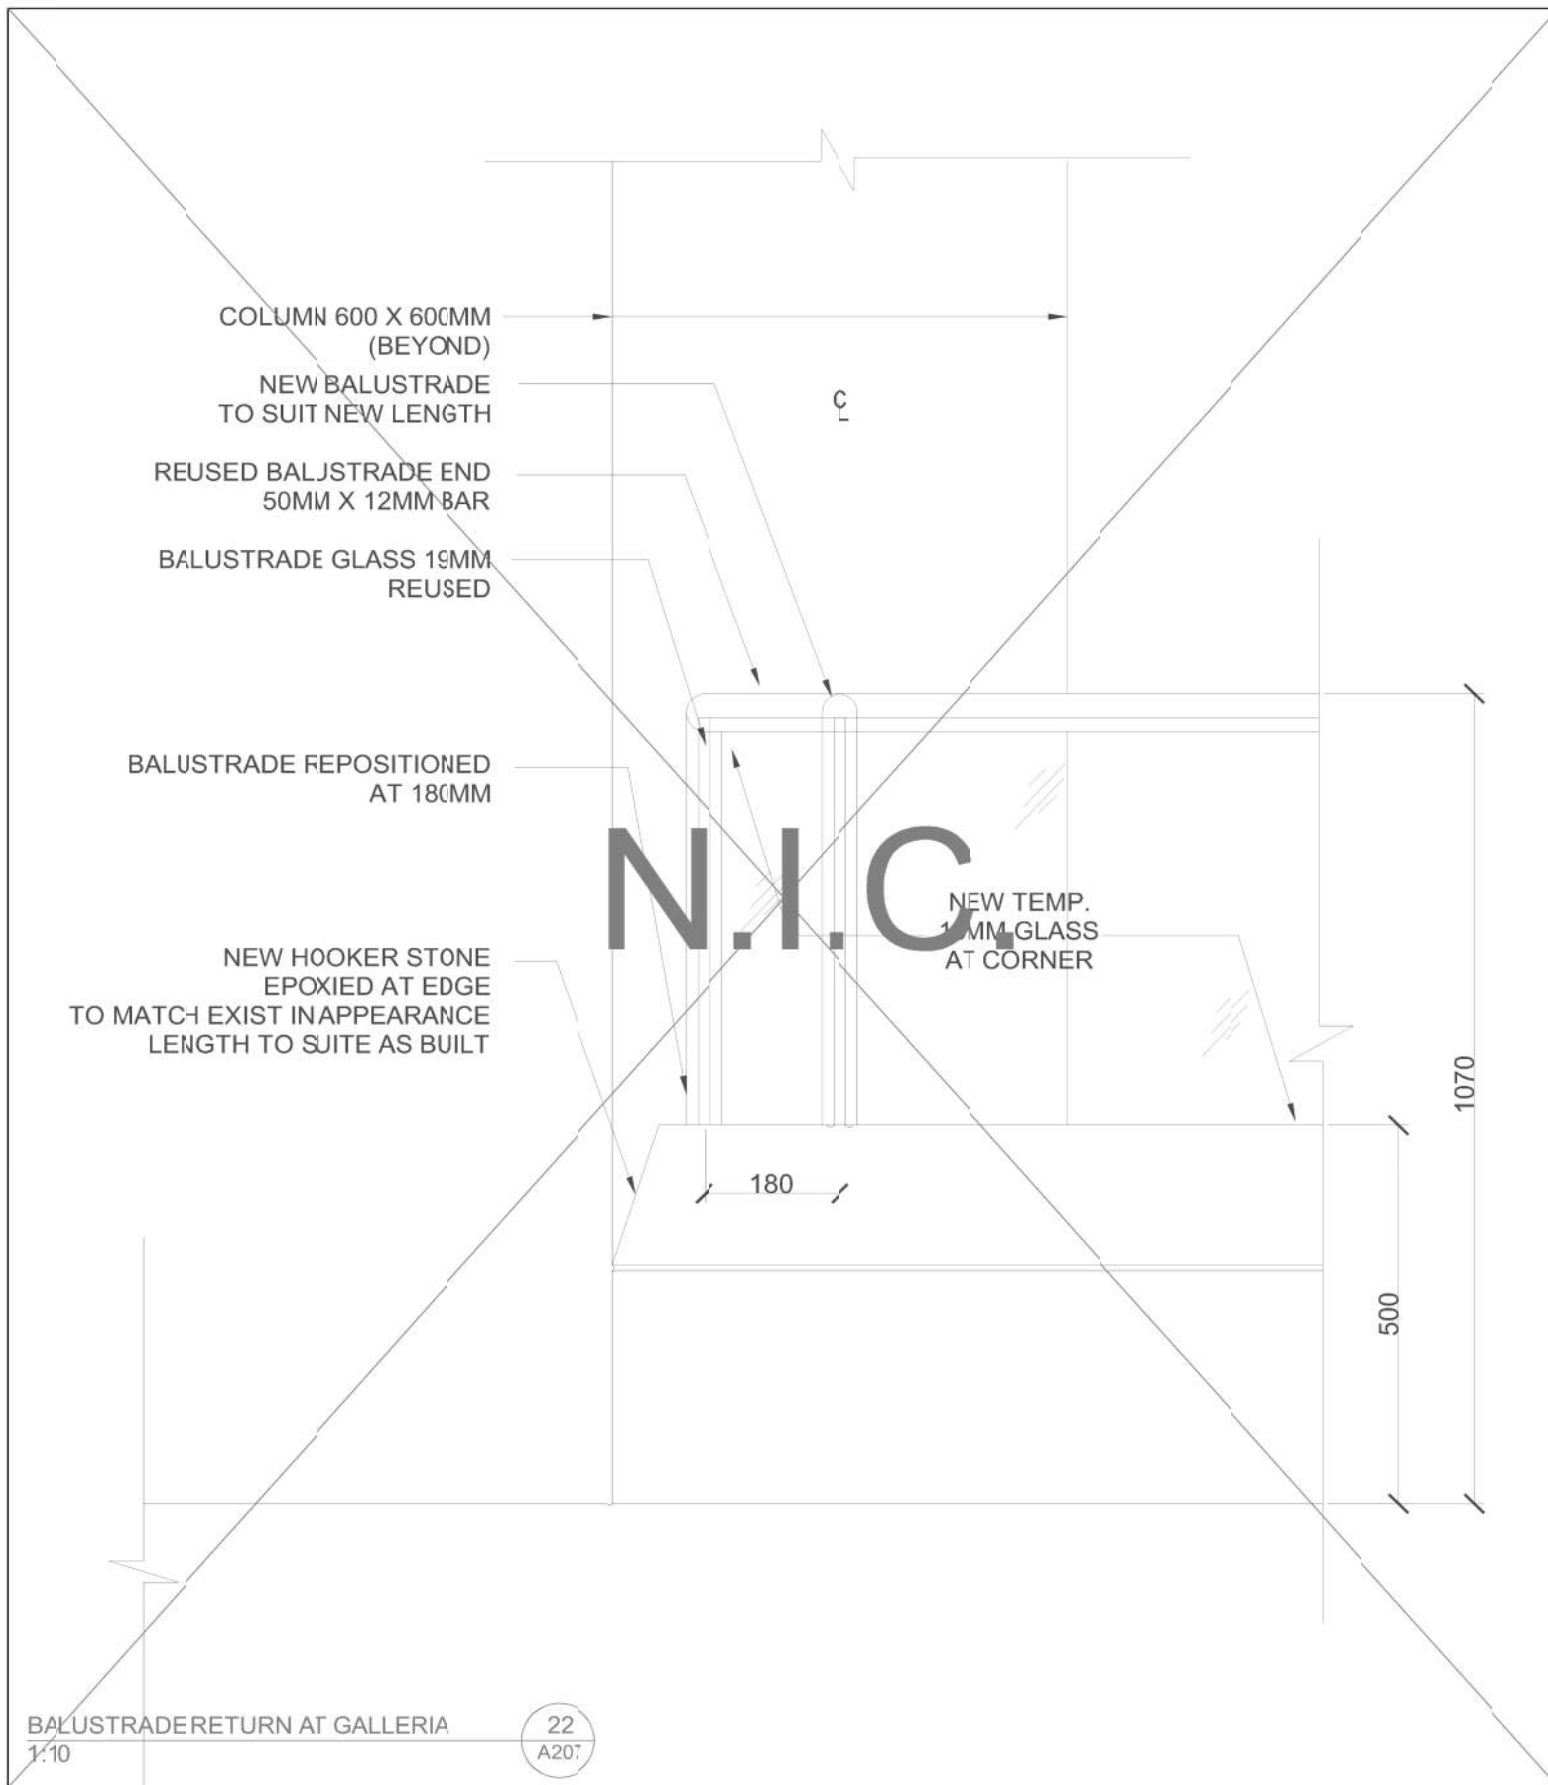

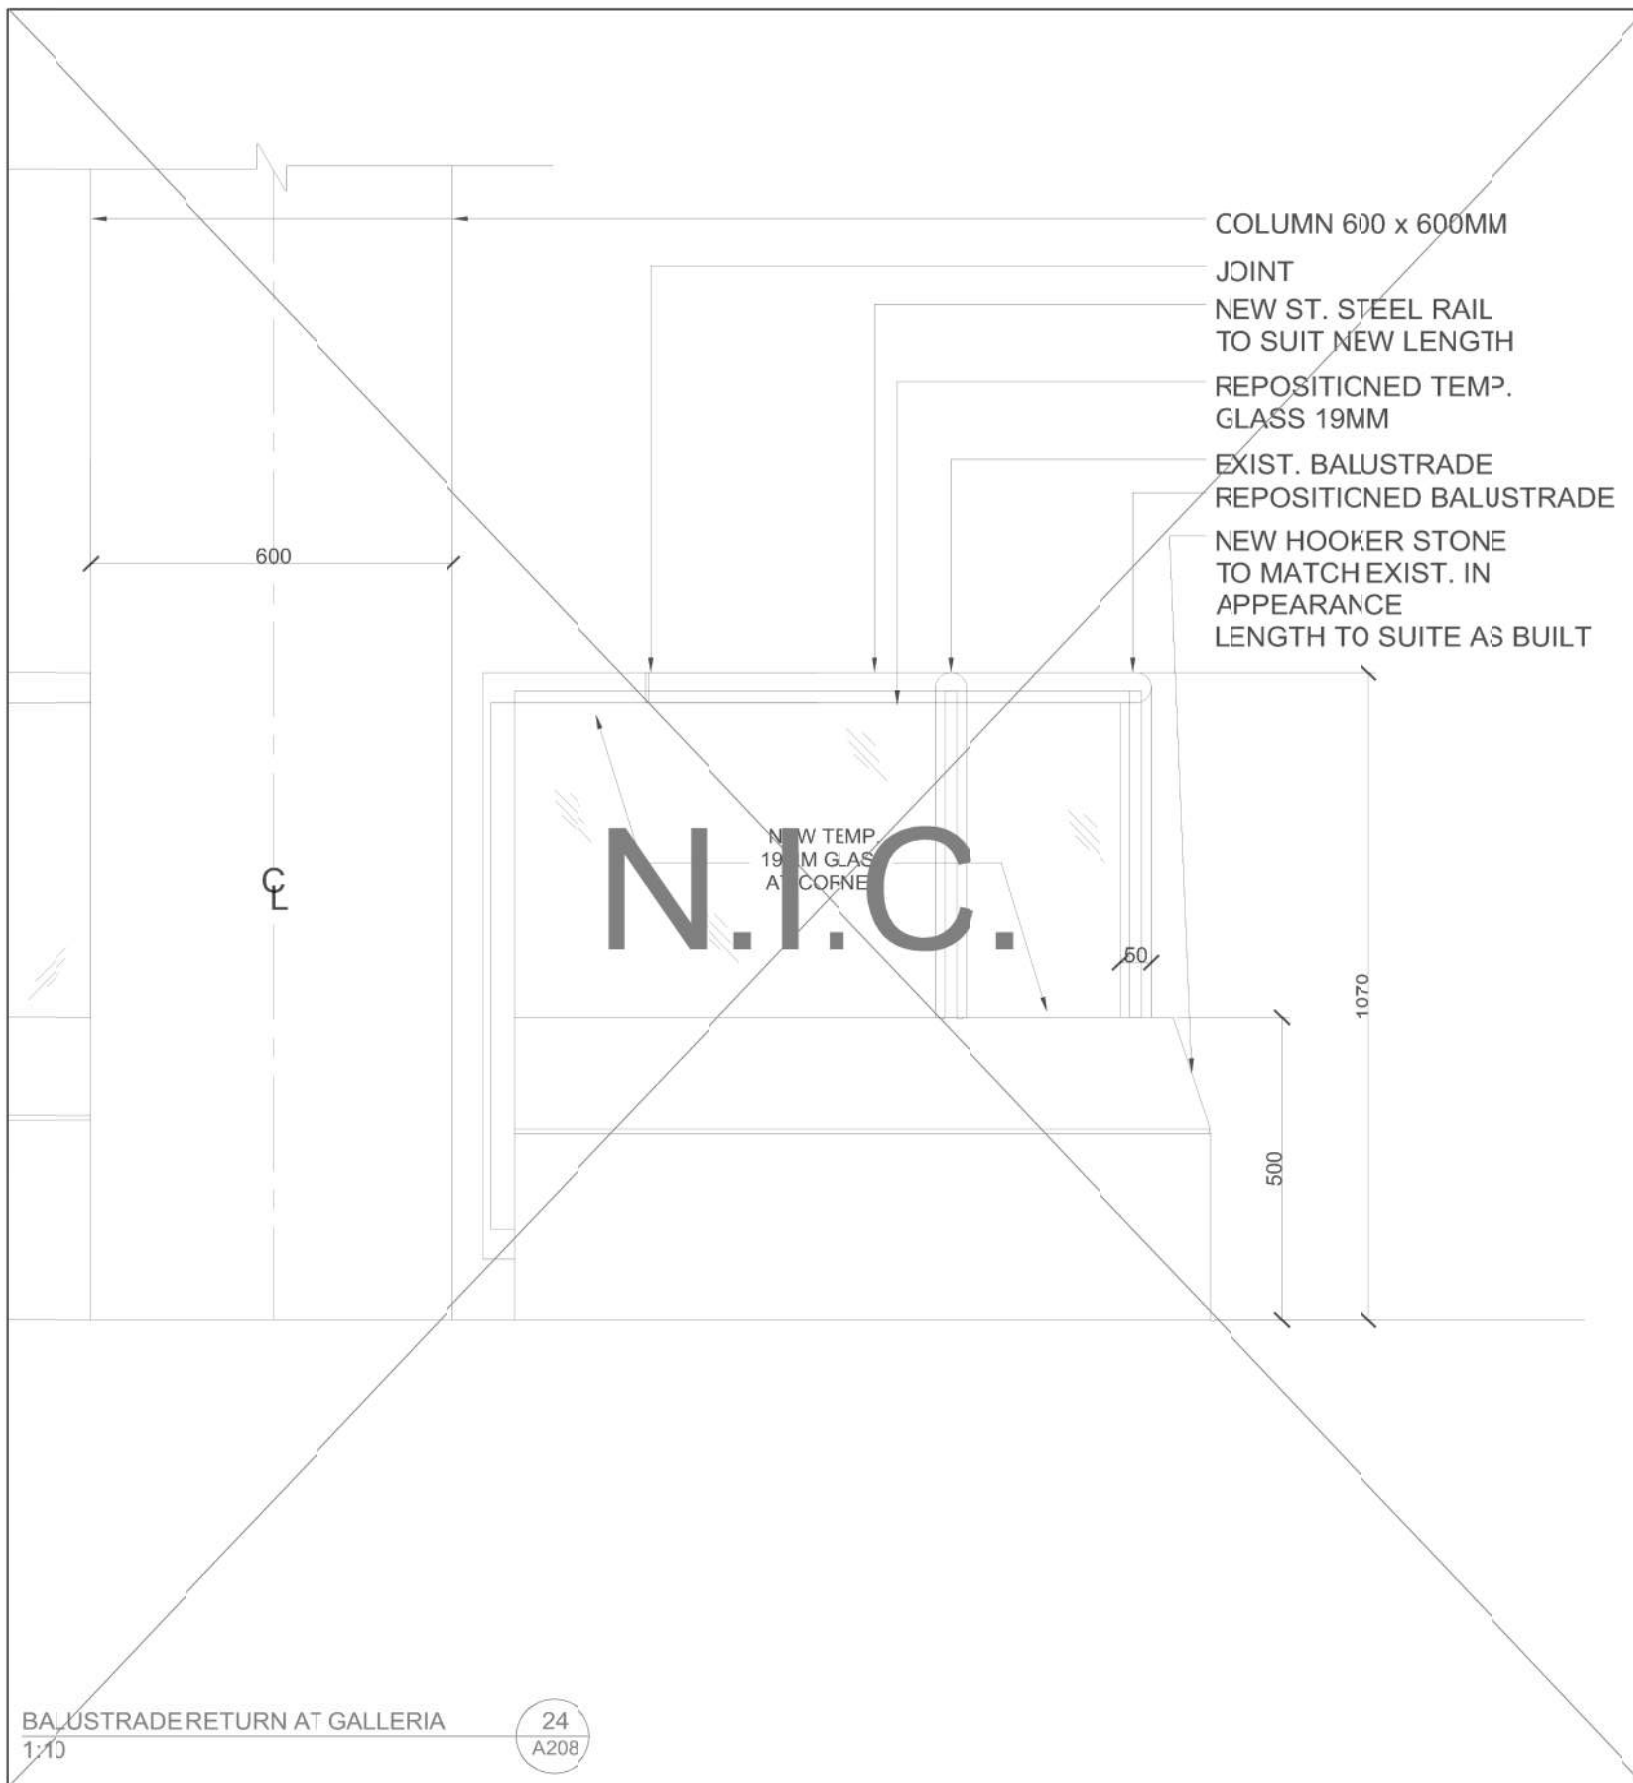


National Gallery of Canada

A208 BALUSTRADE RETURN - ELEVATION DETAIL
 SCALE 1:10

Building Code Upgrade - Phase II
 A208


FEB 15, 2017

Moshe Safdie and Associates, Inc.

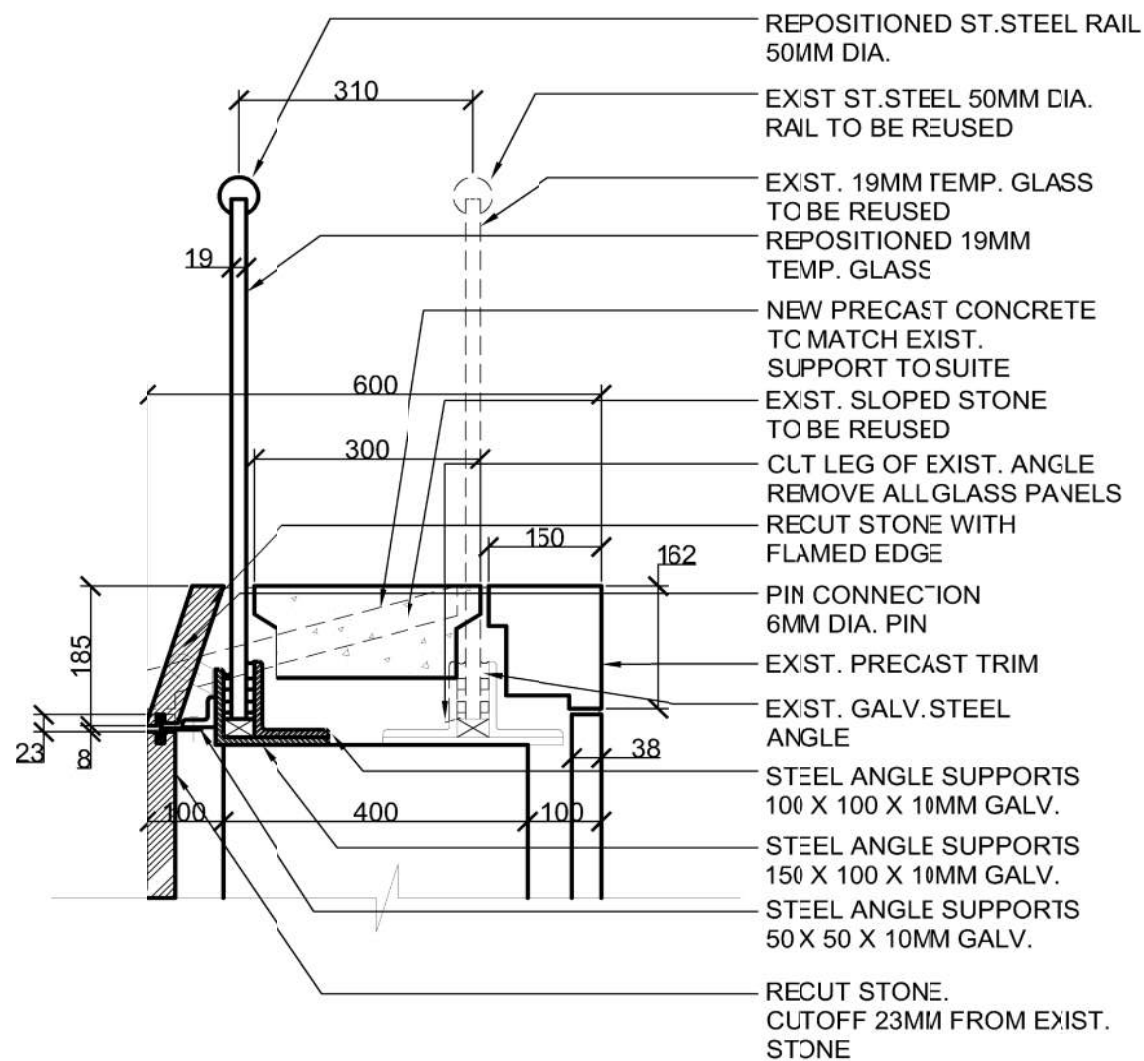

GREAT HALL BALUSTRADE
1:10



25
A209

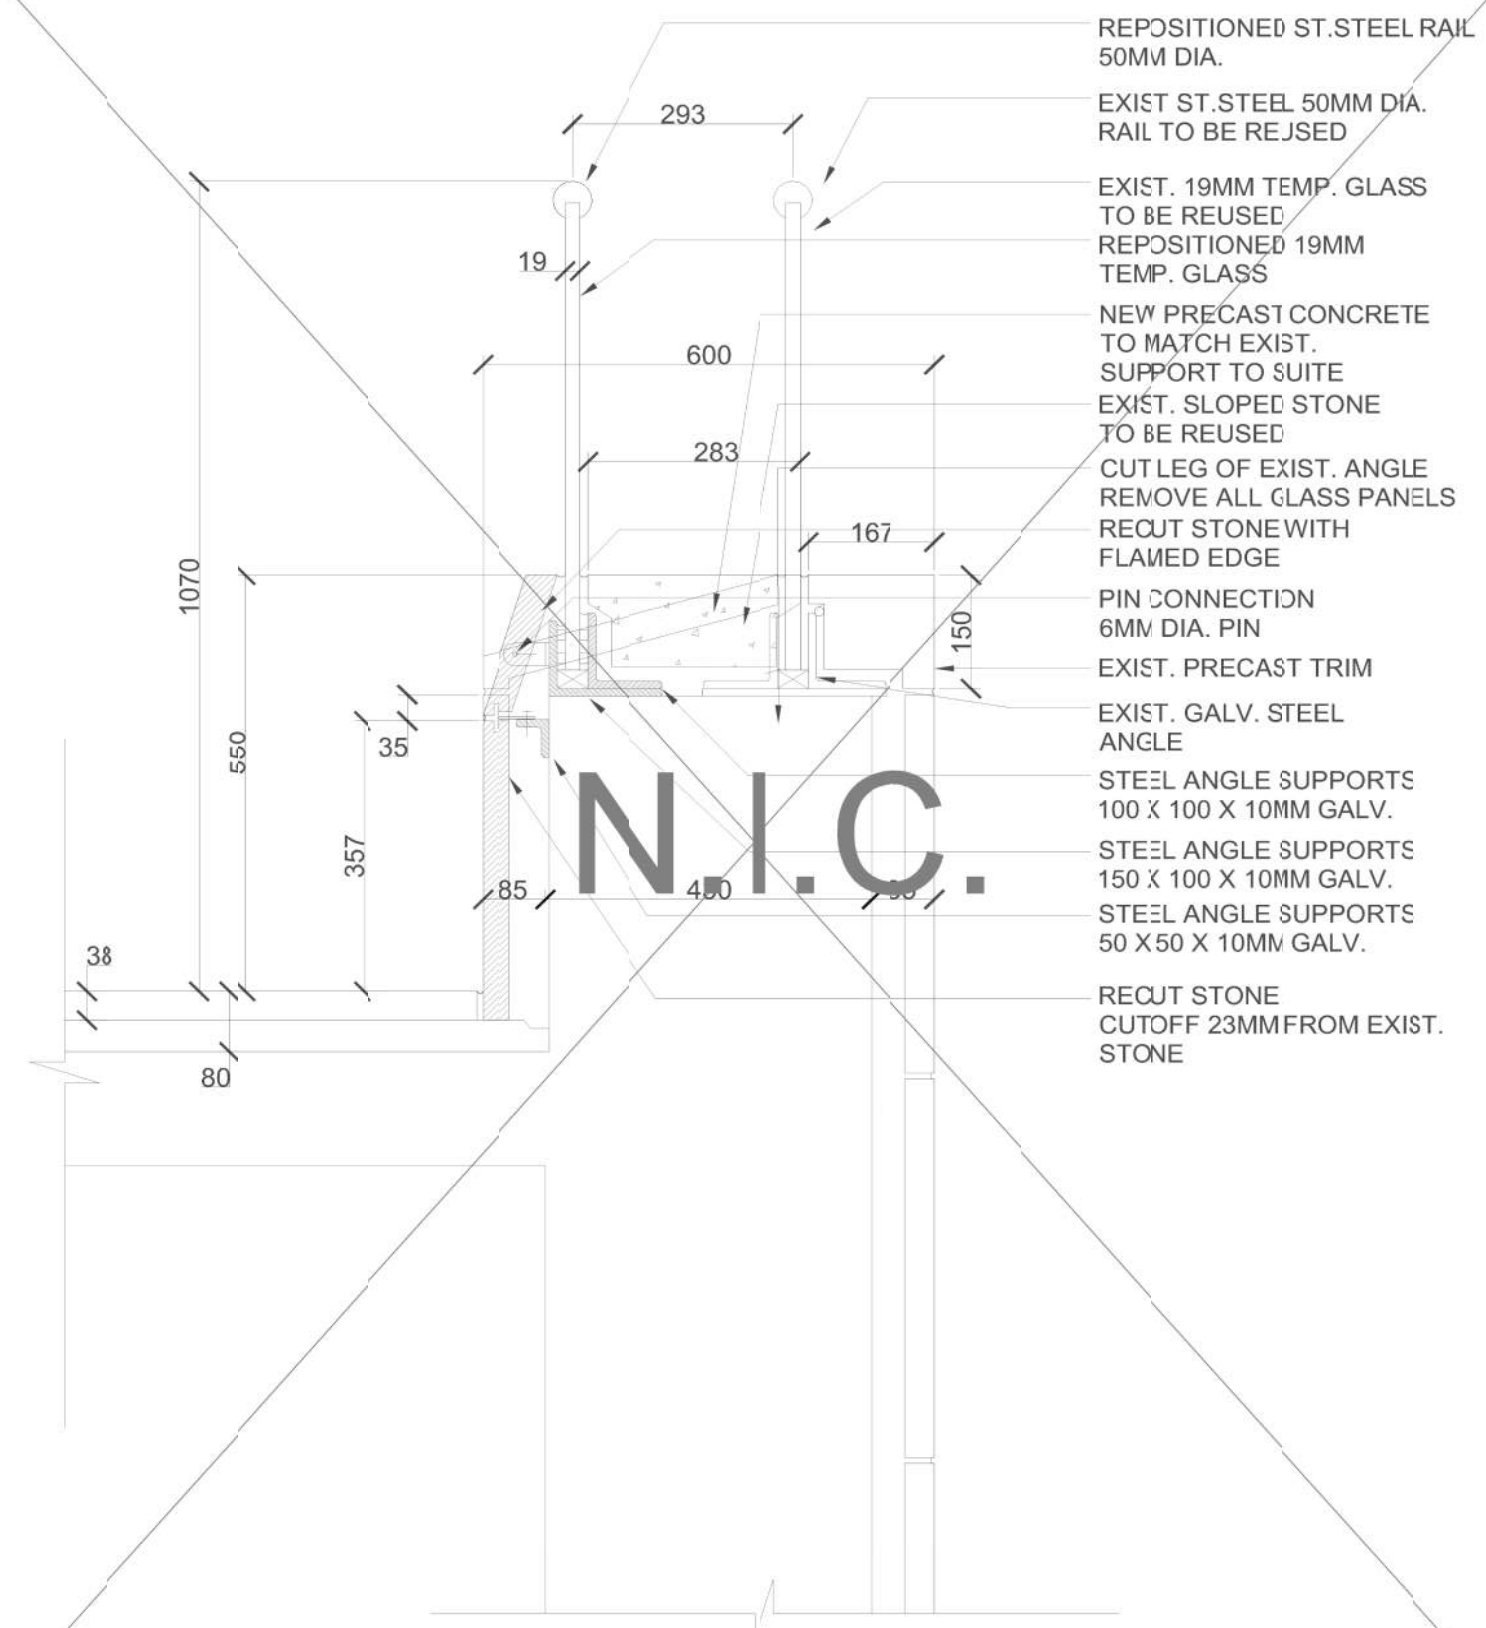

ROTUNDA BALUSTRADE TYPICAL
1:10


26
A209




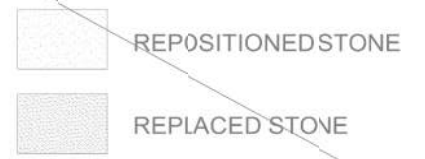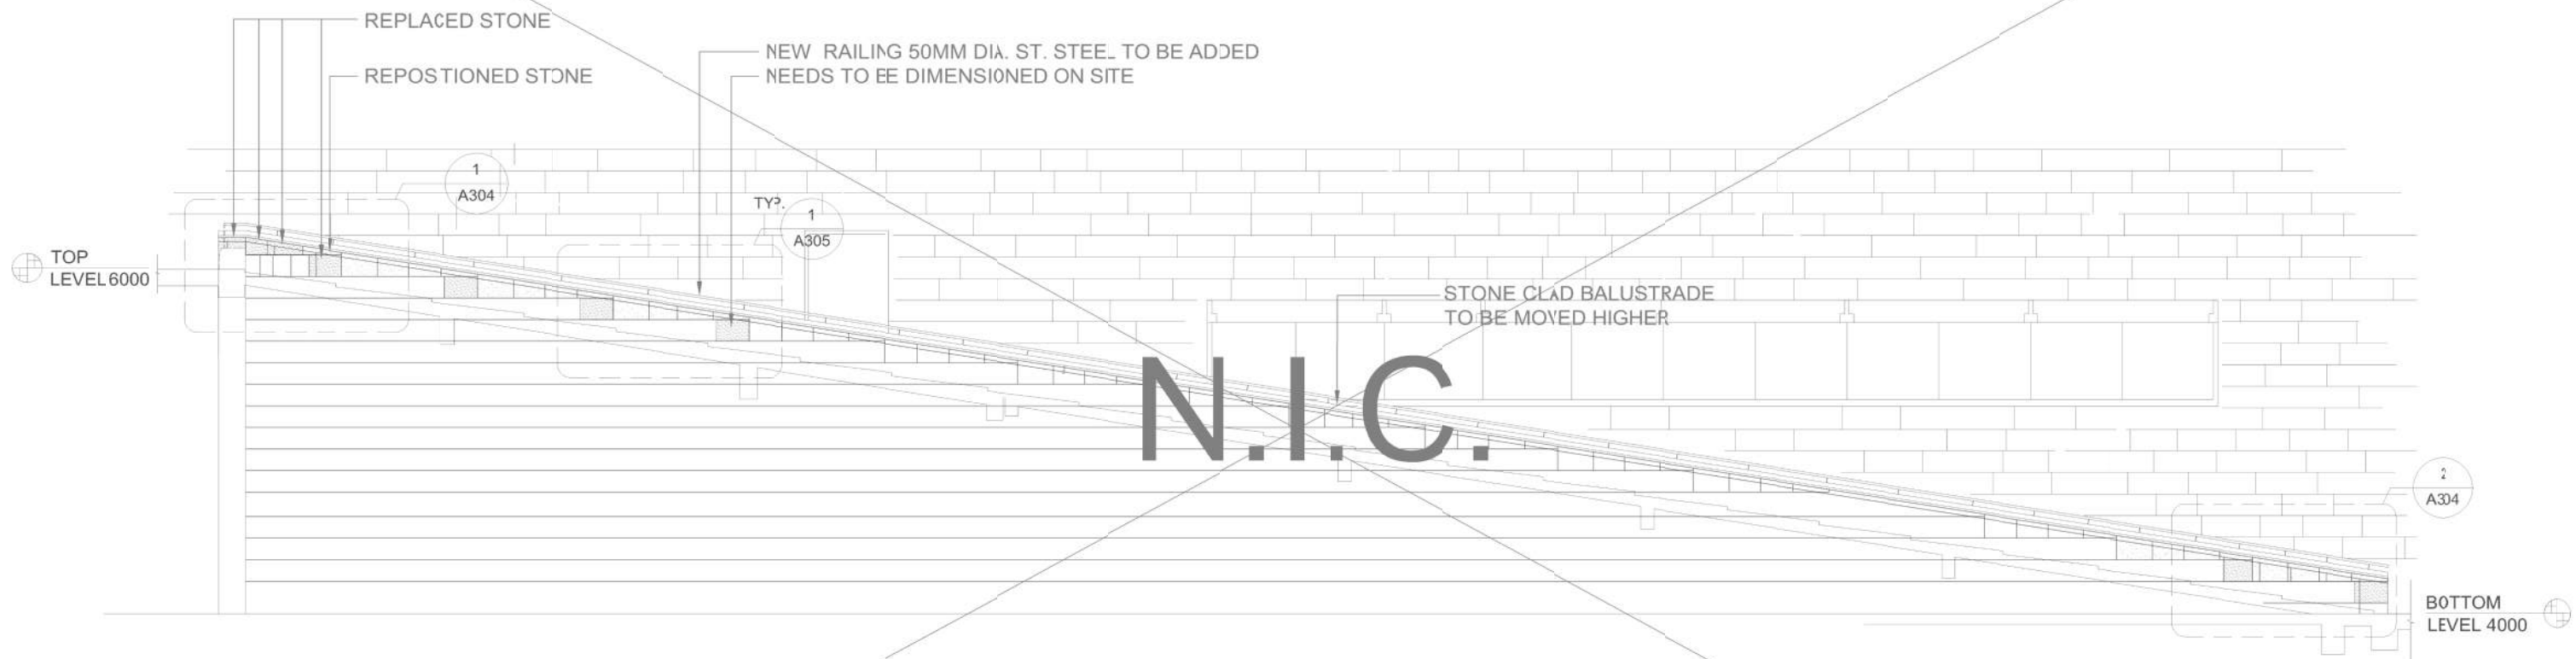

RAMPED STAIR - ELEVATION
1:150

1 A301

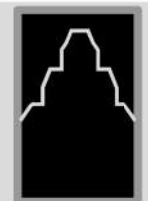

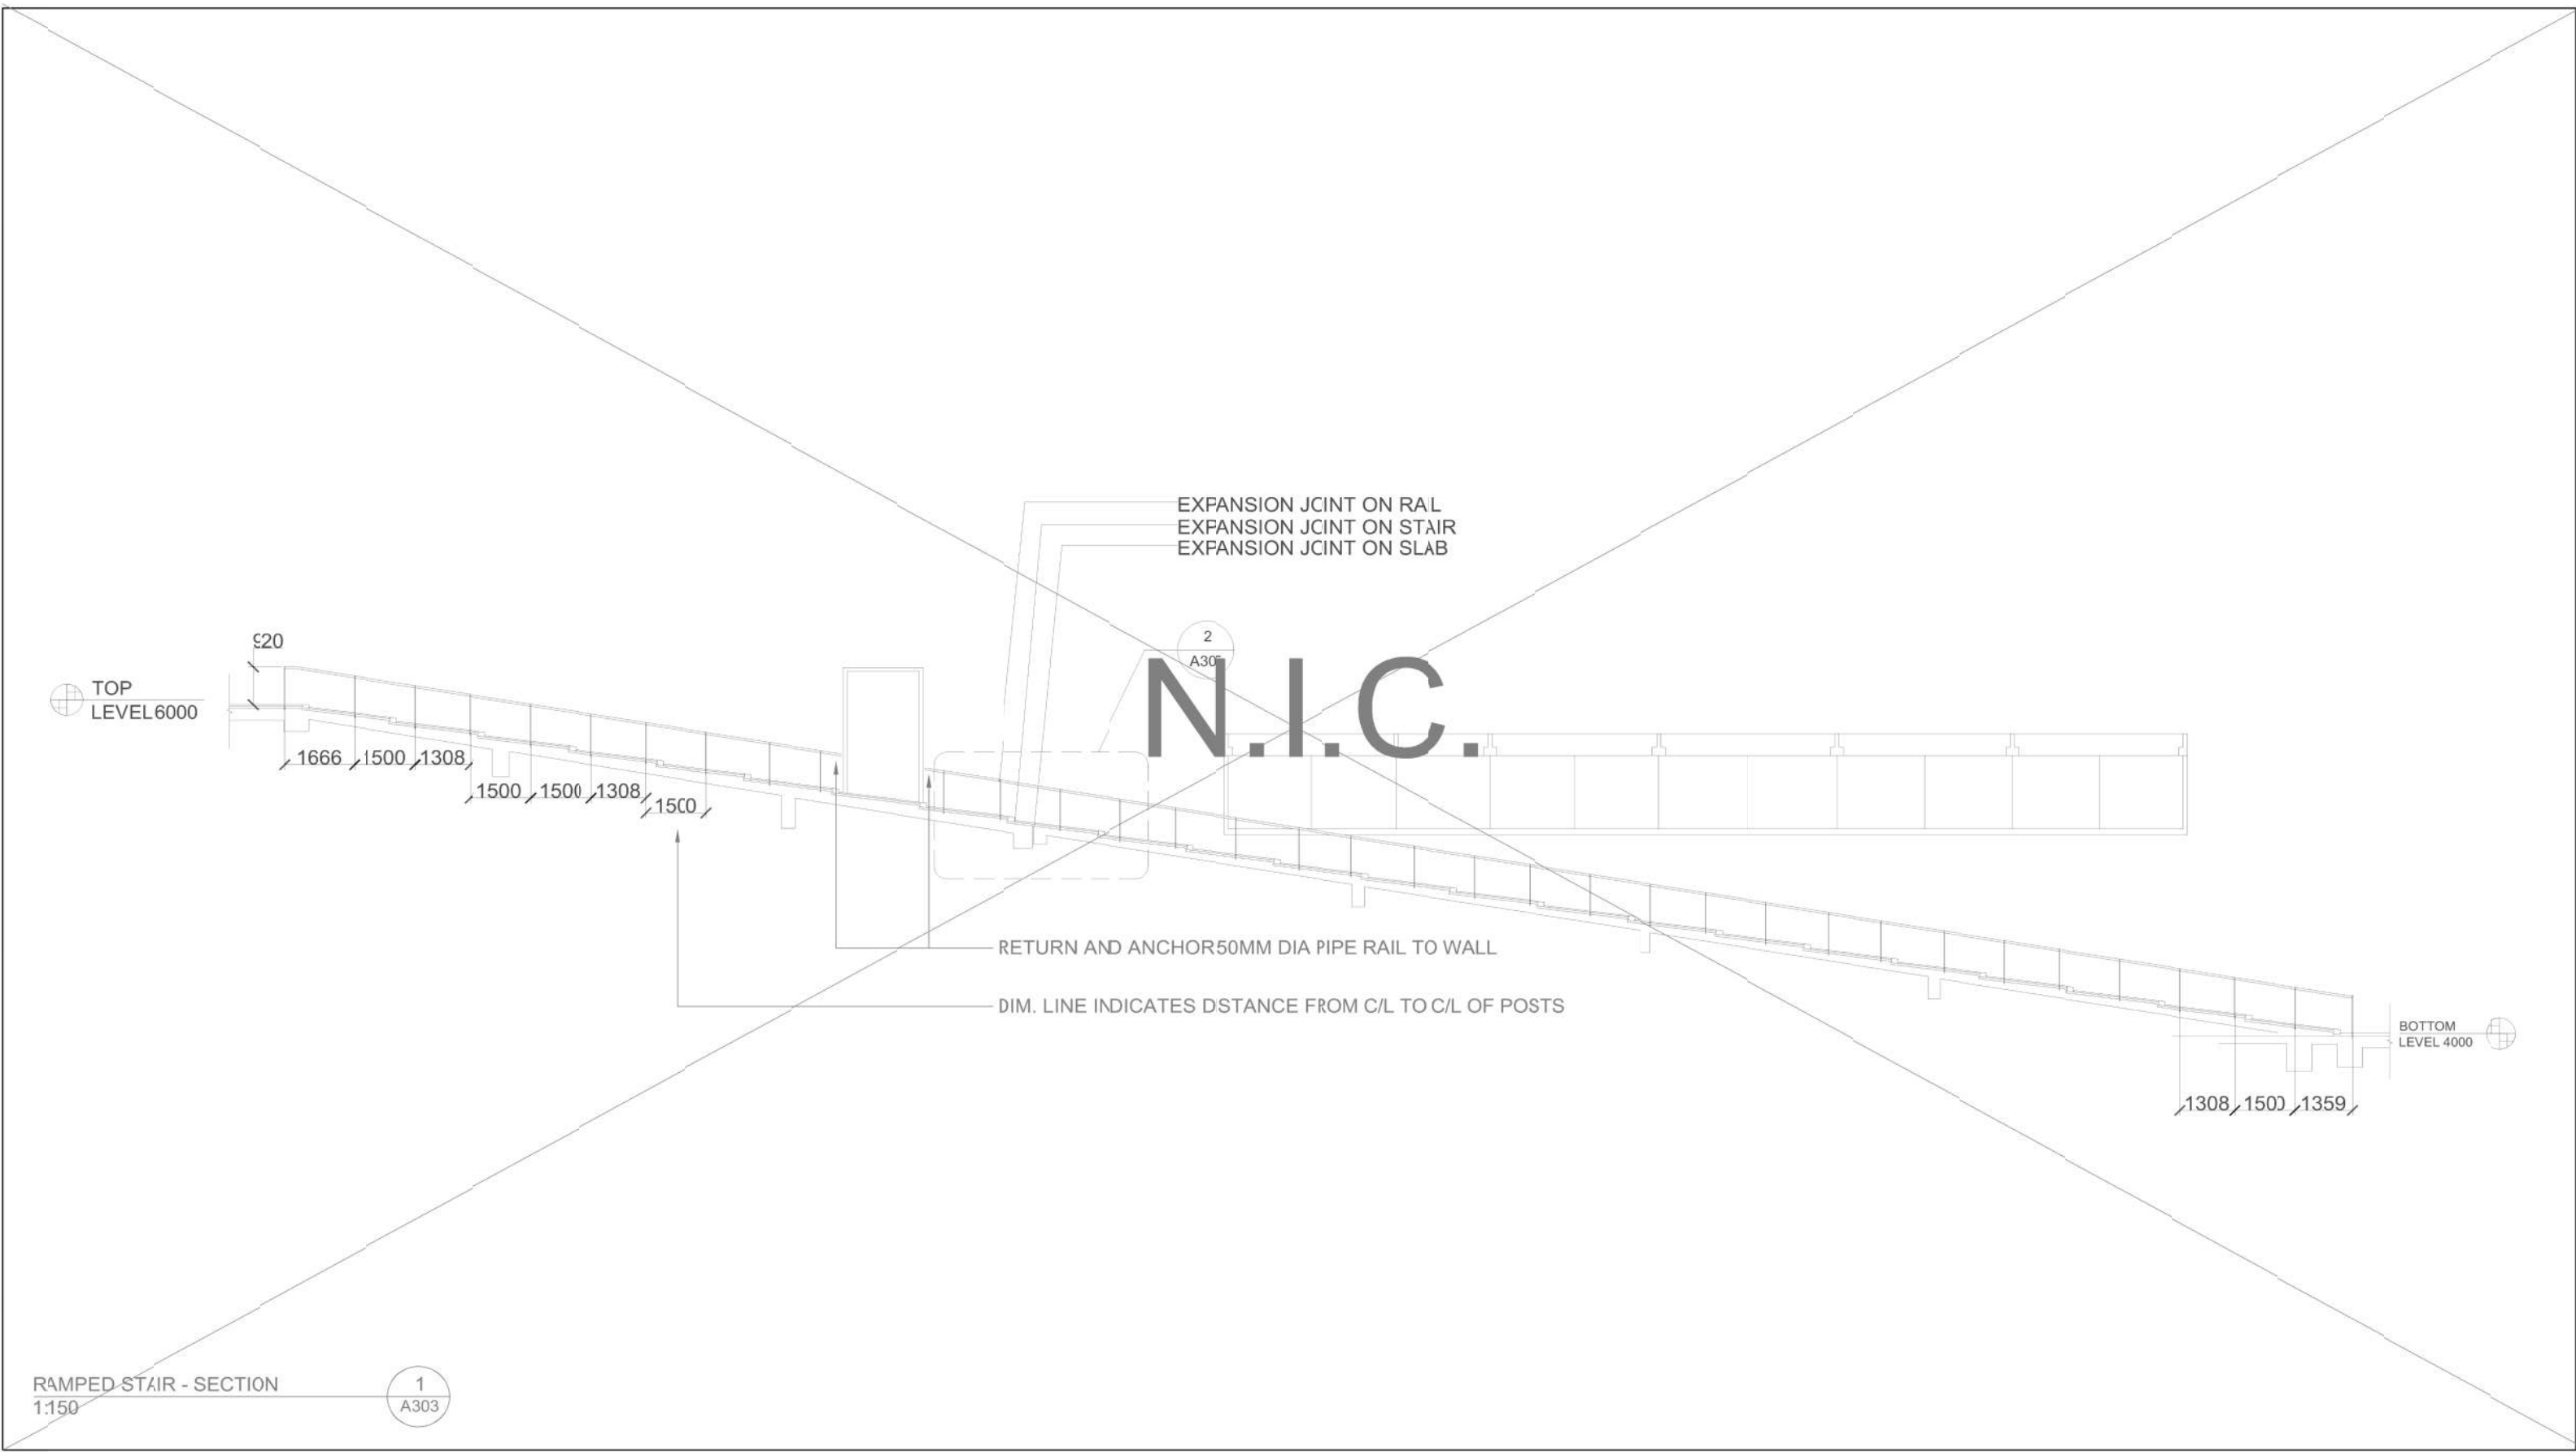



National Gallery of Canada



A303 RAMPED STAIR WALL RAILING - SECTION
 SCALE 1:150


Building Code Upgrade - Phase II
 A303

FEB 15, 2017

Moshe Safdie and Associates, Inc.

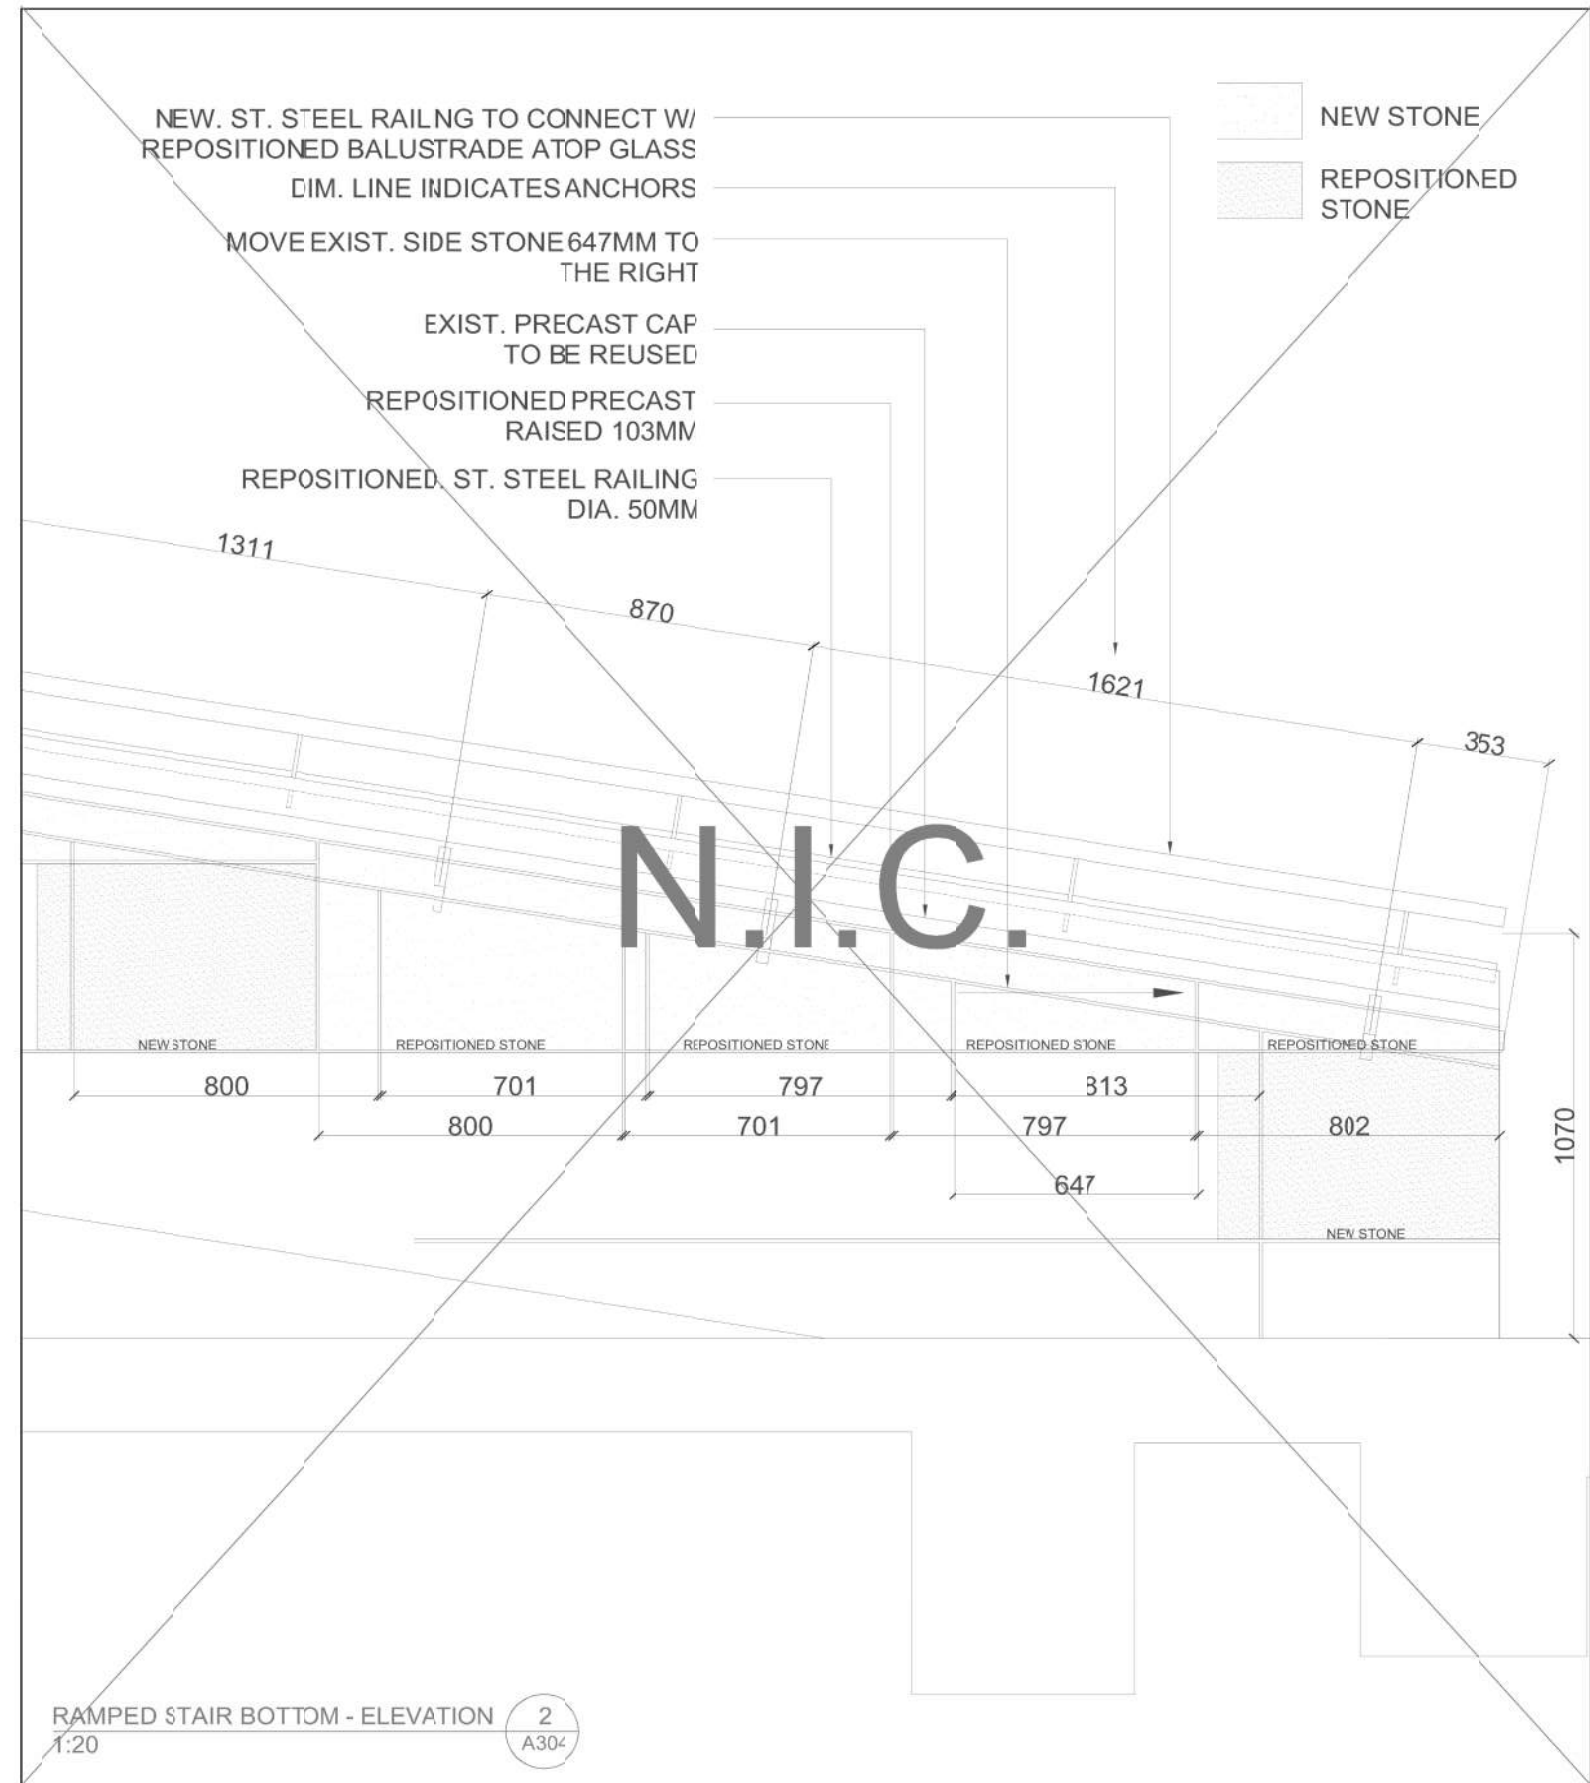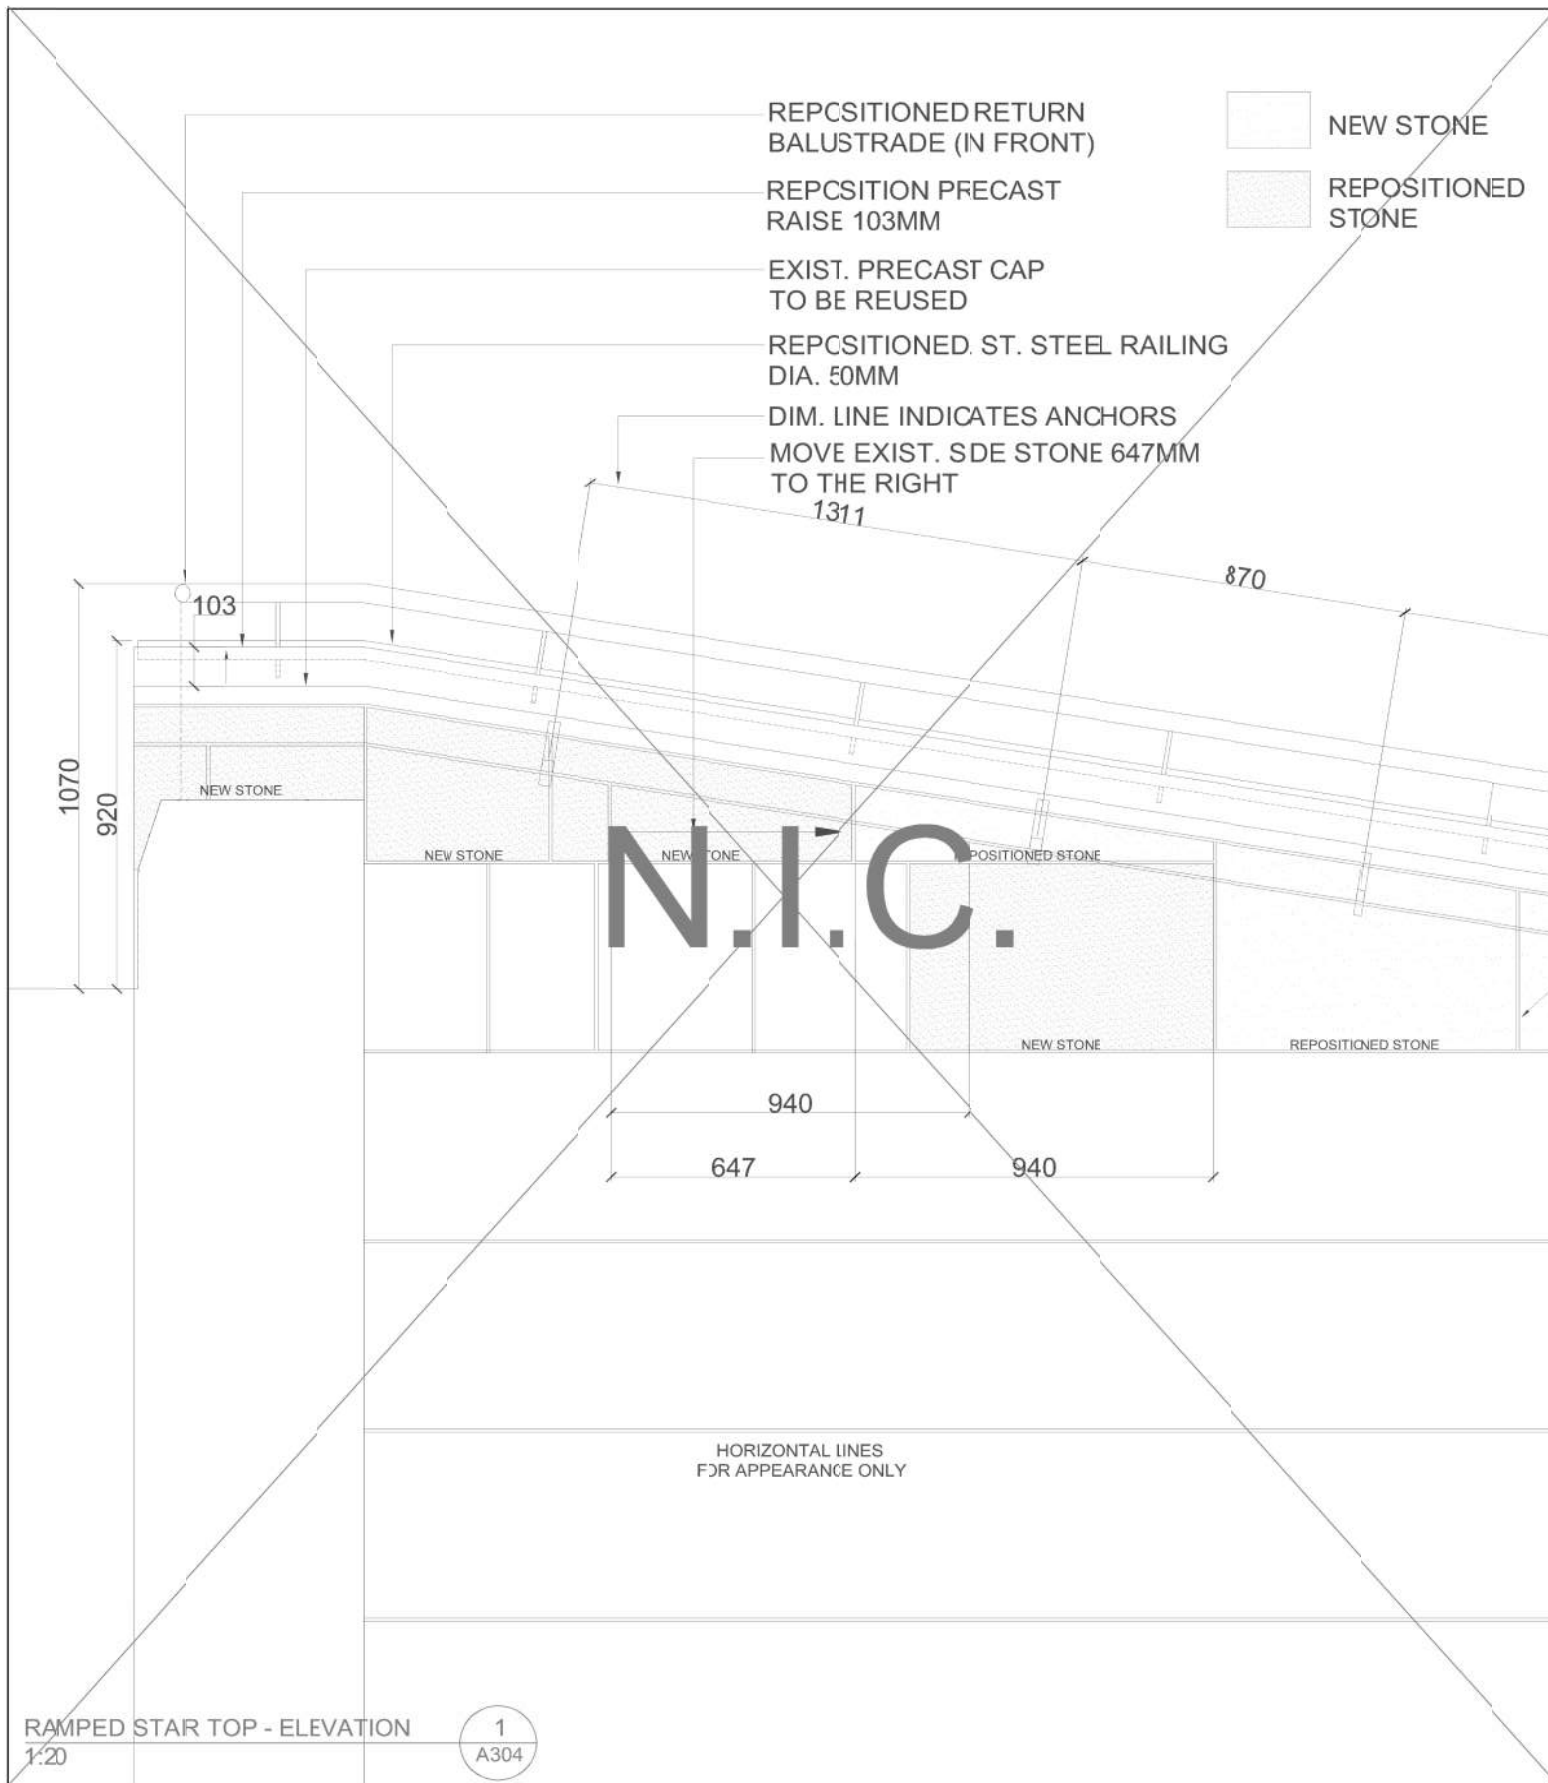

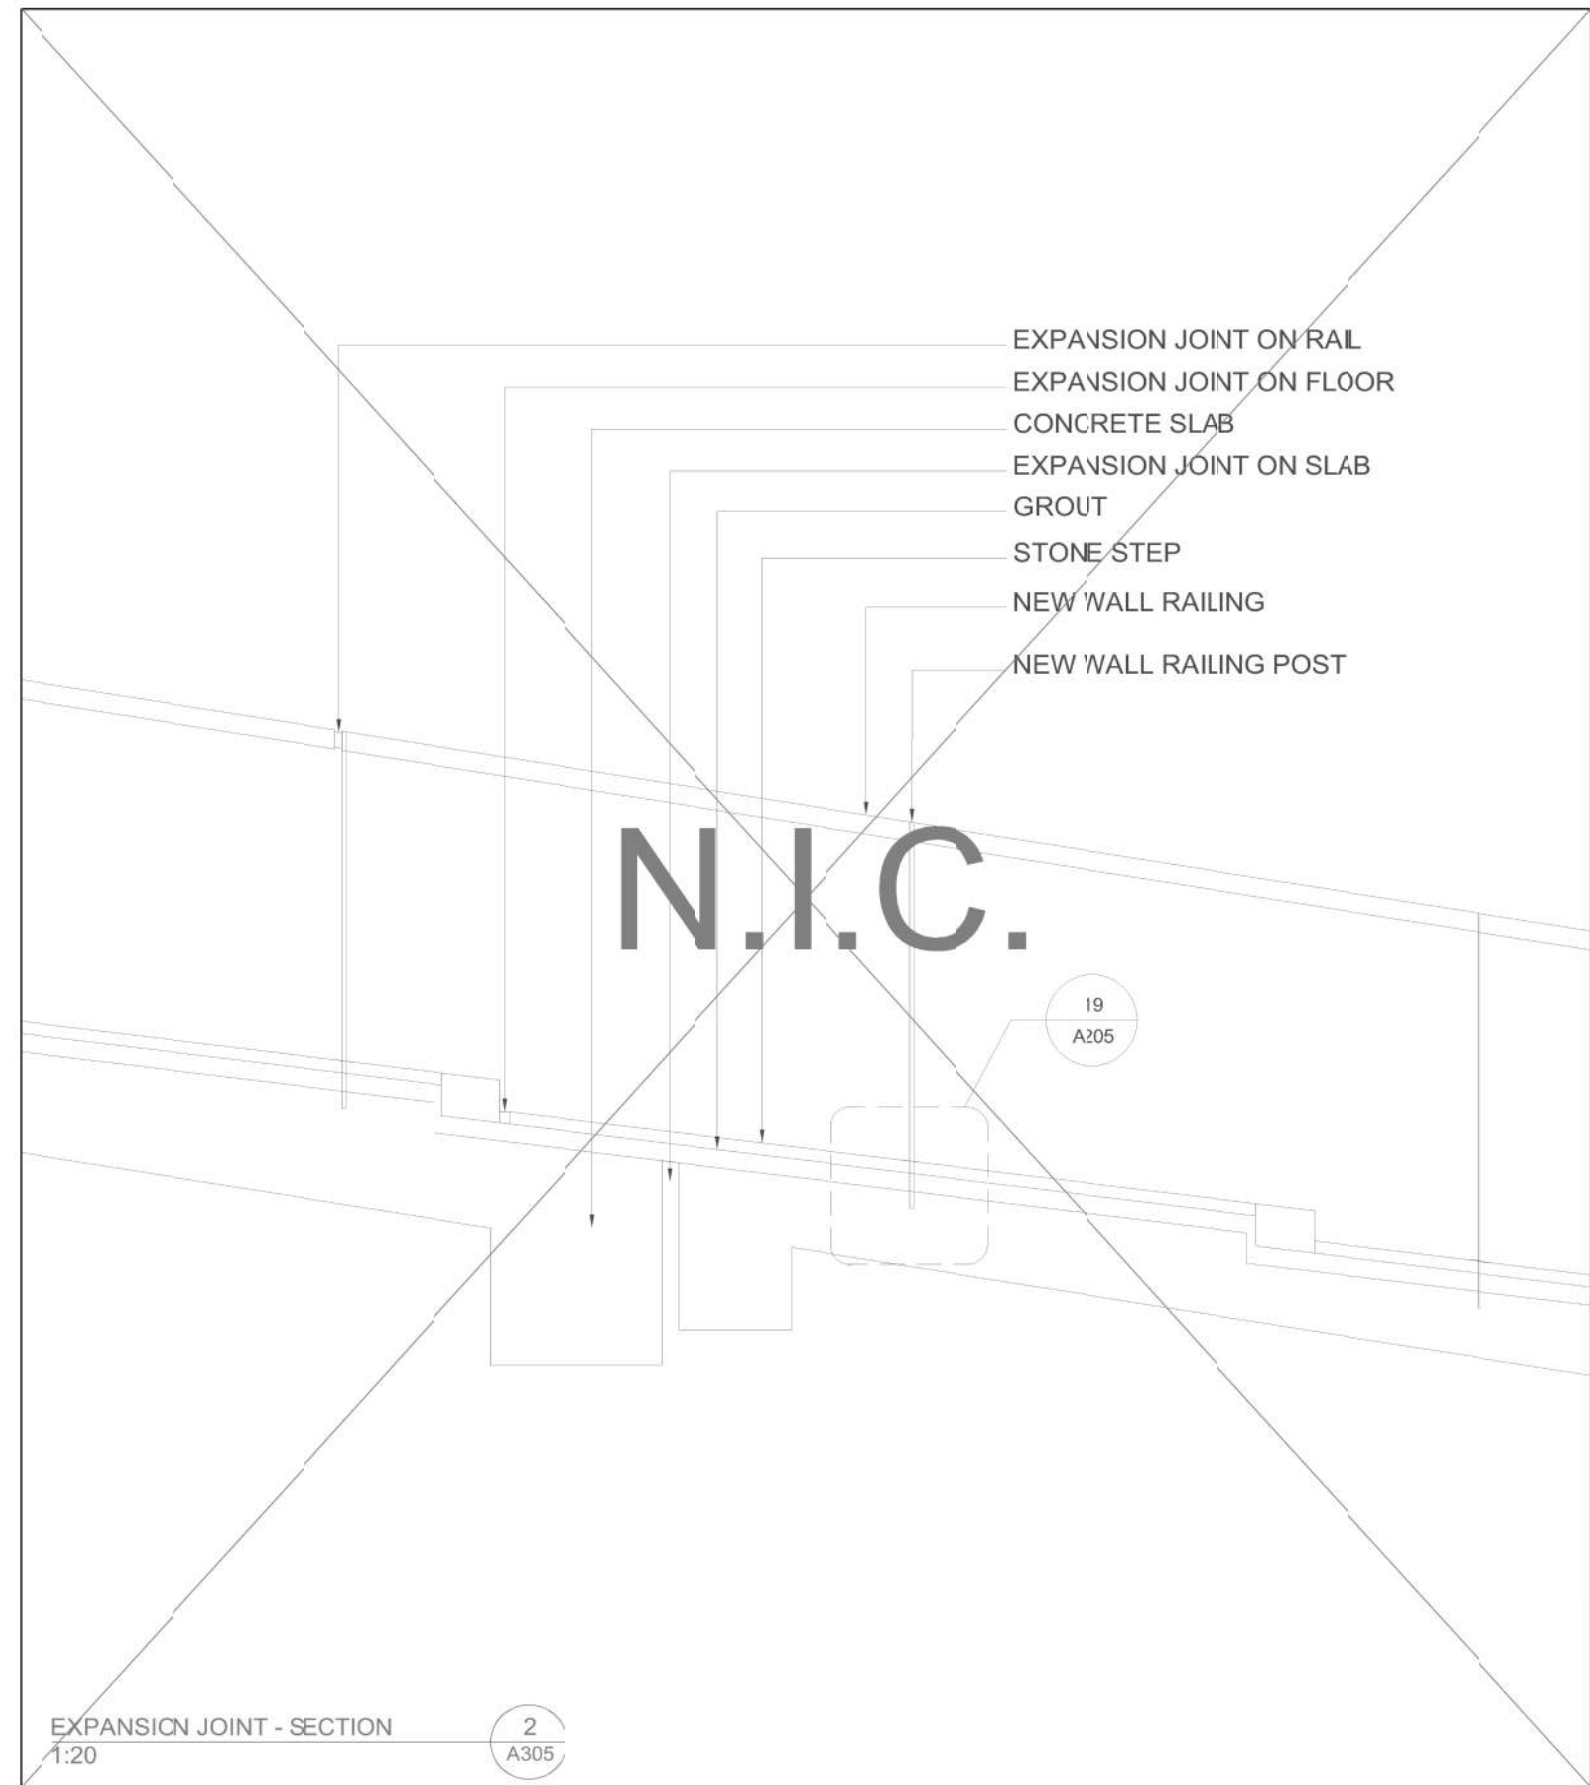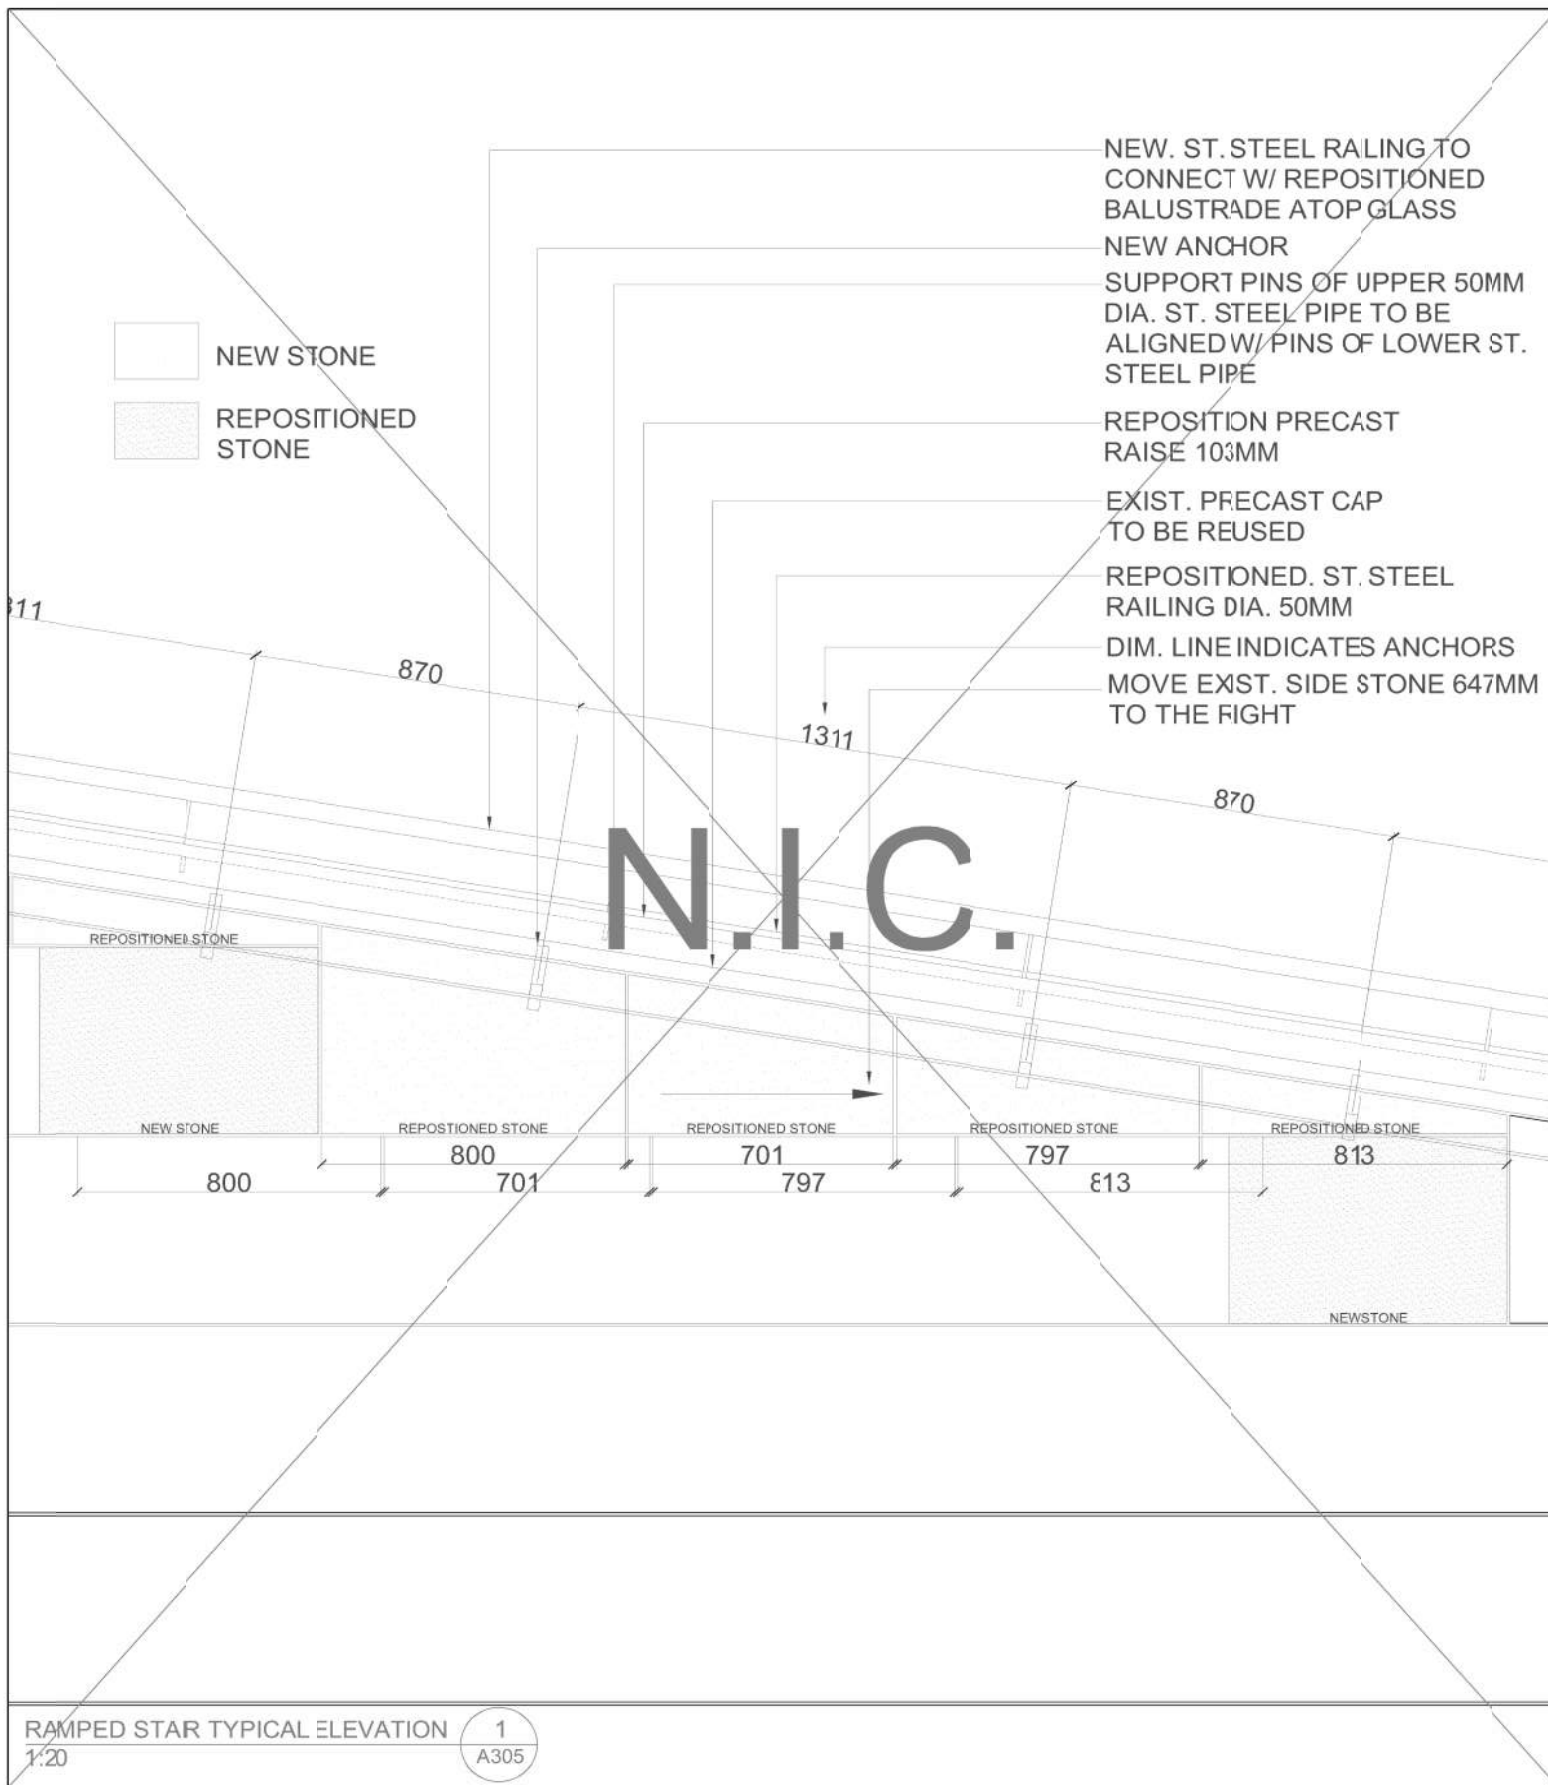

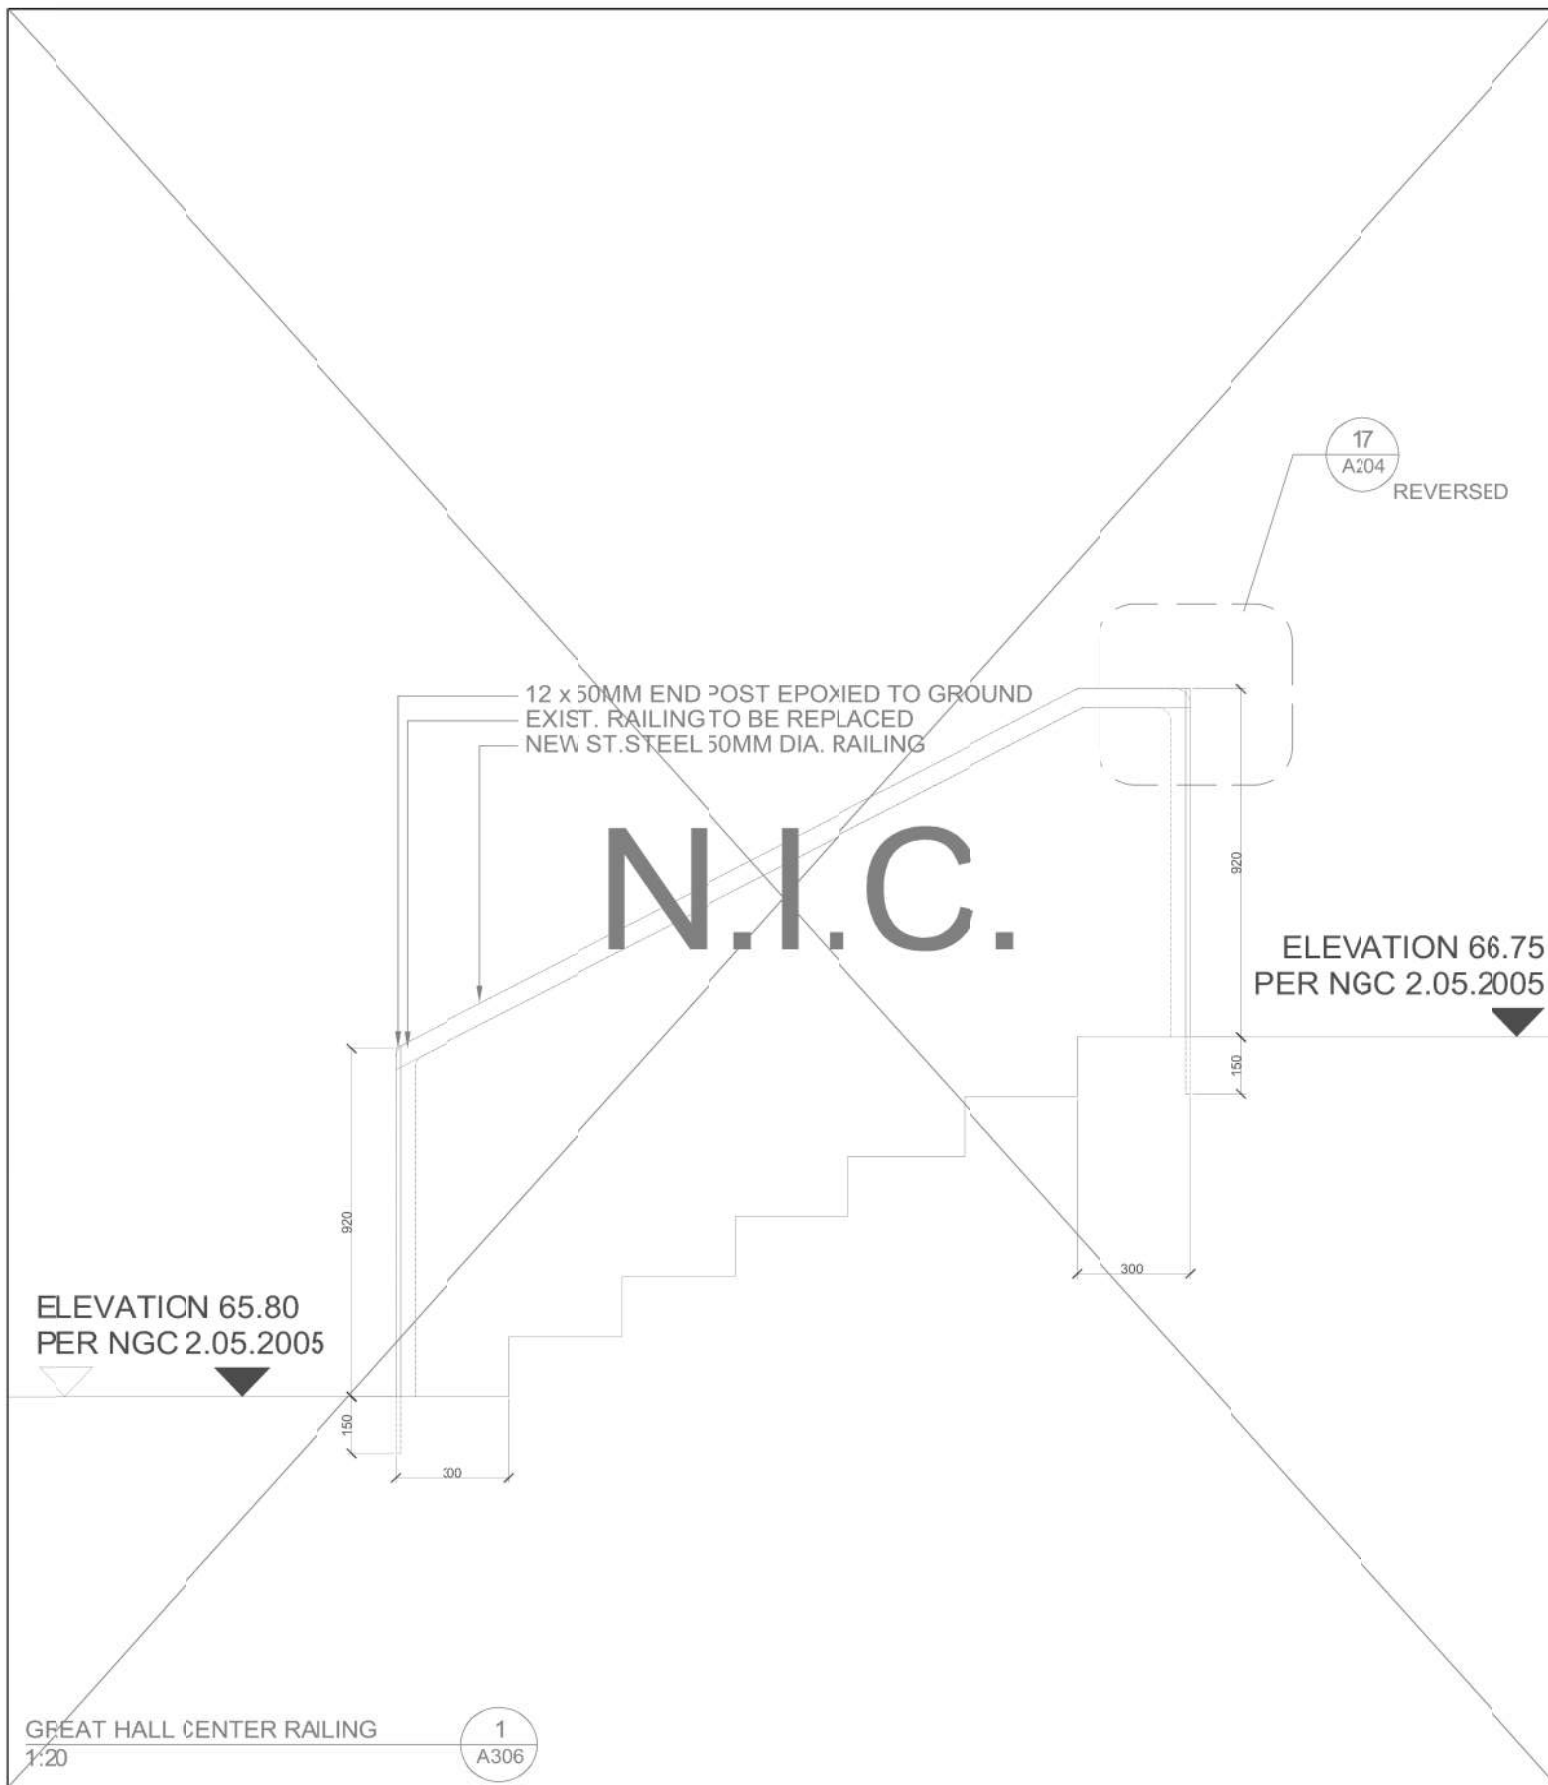

National Gallery of Canada

A305 RAMPED STAIR ELEVATION DETAIL
SCALE 1:20

Building Code Upgrade - Phase II
A306

FEB 15, 2017

Moshe Safdie and Associates, Inc.