




**National Gallery Musée des beaux-arts  
of Canada du Canada**

**TEMPORARY WORKS FOR  
SLOPED SILL PROJECT \  
CANADIAN GALLERY MEZZANINE**

COVER PAGE WITH KEY PLAN	1255-01
LEVEL 4000 (GREAT HALL LEVEL) PLAN	1255-02
LEVEL 6000 PLAN	1255-03
BASIC SECTION A-A (WEST-EAST)	1255-04
BASIC SOUTH-NORTH SECTIONS	1255-05
DETAILS	1255-06

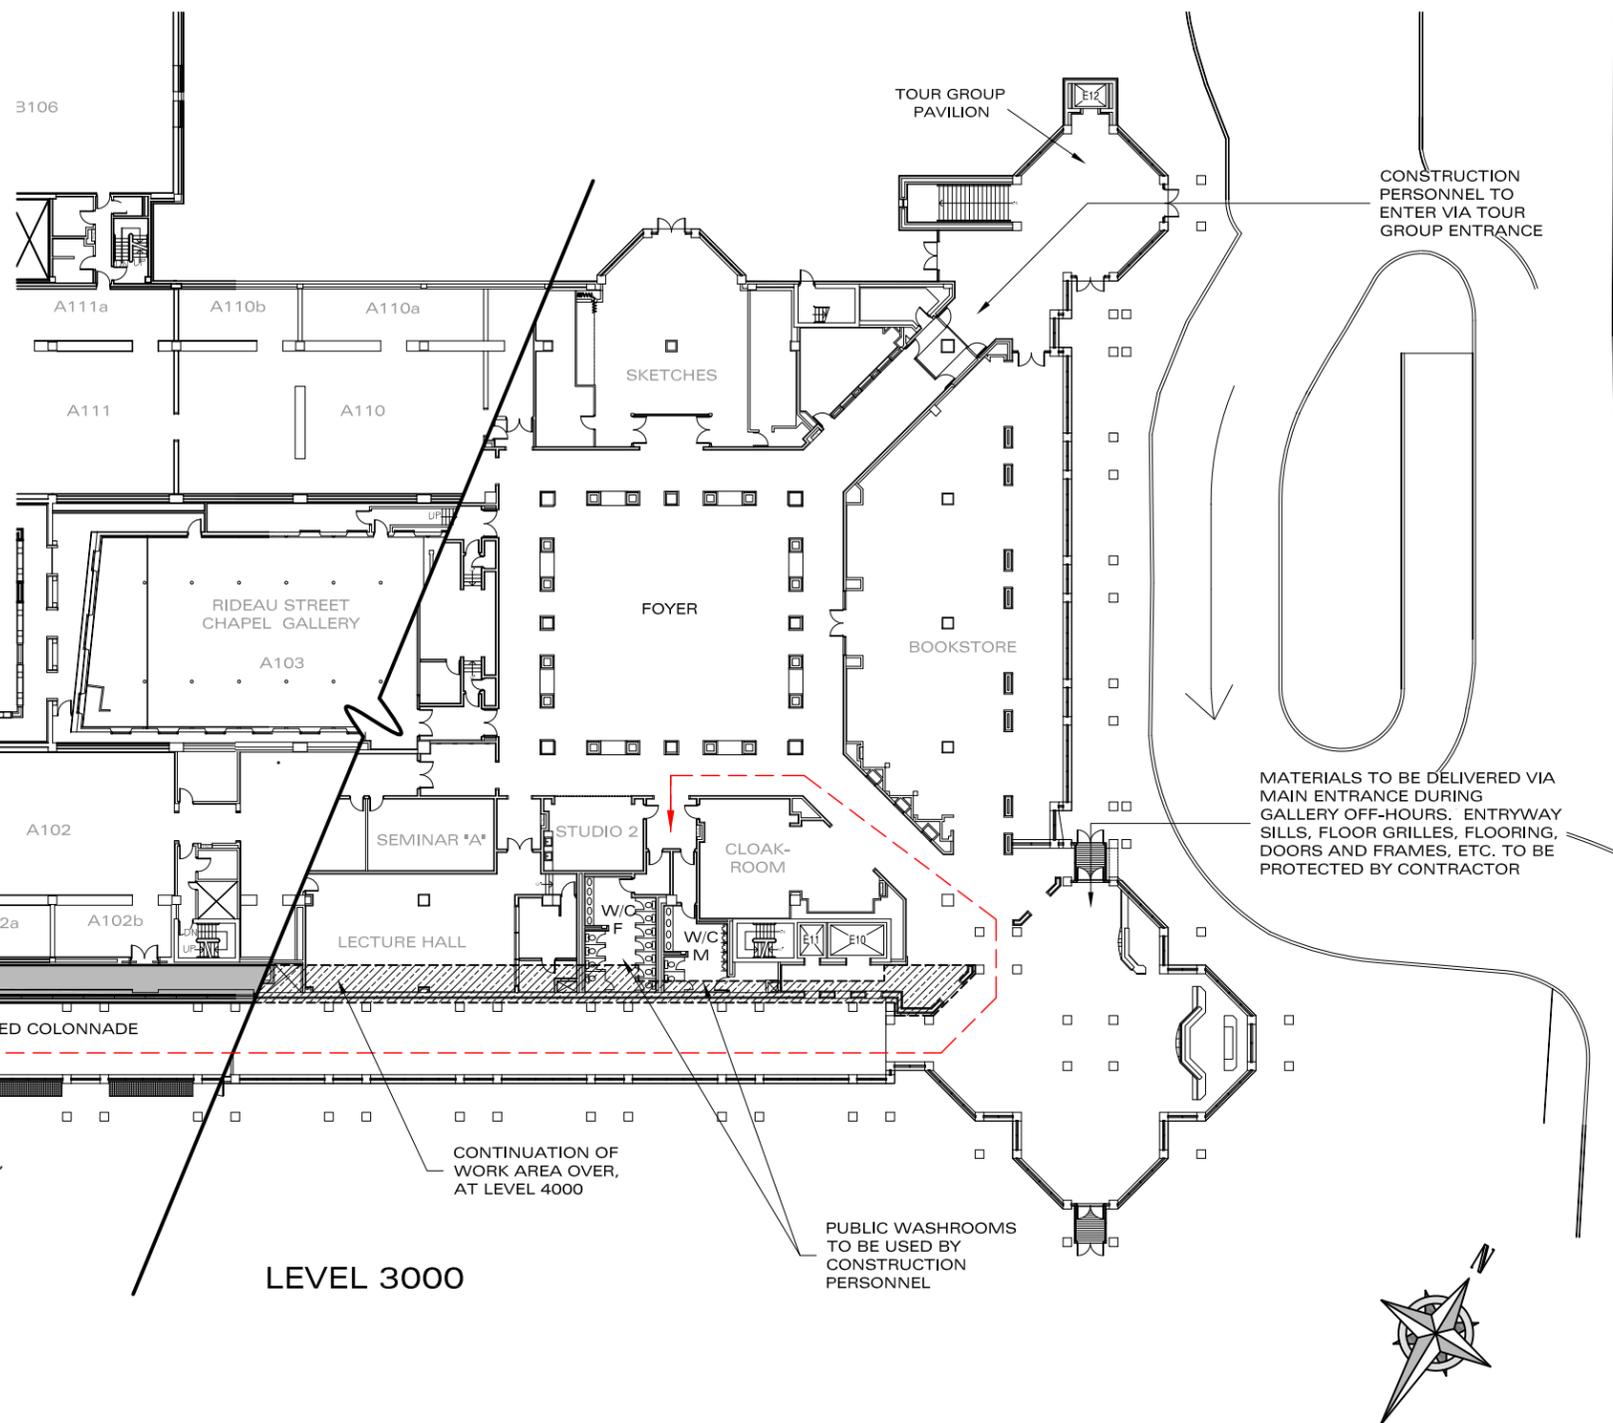

KEY PLAN 1:500

**NOTES**

1. This drawing must not be scaled. All dimensions are to be checked on site. Discrepancies or ambiguities should be reported prior to work on site. Discrepancies or ambiguities should be reported prior to work on site or ordering of materials.
2. The copyright in this drawing and in any three-dimensional rendering of the design(s) portrayed therein is and remains the sole and exclusive property of Tim Davis Design Inc according to the laws of Canada. The within drawing and the design(s) portrayed therein may not be reproduced, stored in a retrieval system, or transmitted in any form or by any means, electronic, mechanical, photocopying, recording or otherwise, whether in whole or in part or in two or three dimensions, without the prior written permission of Tim Davis Design Inc. Any such permission does not constitute a waiver of the moral rights of Tim Davis Design Inc.  
  
This drawing and the design that it conveys may only be used by the client that commissioned it and only for the purposes for which it was originally commissioned and only if the agreed fees have been paid in full to Tim Davis Design Inc. The license to use these drawings is invalid in the case of non payment of the agreed fees.
3. Tim Davis Design Inc assumes no liability whatsoever for any work shown on this or any other drawing in the event of a client proceeding with work ahead of obtaining a legally required building permit.

**REVISIONS**

- Rev A 2018.06.27 Client review  
Rev B 2018.07.10 Translation  
Rev C 2018.07.16 Issued for tender

**CLIENT**

**National Gallery Musée des beaux-arts  
of Canada du Canada**

**PROJECT**

Temp. works for sloped sill project  
(Canadian Gallery Mezzanine)

**DRAWING TITLE**

Cover page with key plan

**JOB No**

1255

**DRWG No**

1255-01'C'


**DATE**

June 2018



903-545, St Laurent Blvd.,  
Ottawa, Ontario,  
K1K 4H9, CANADA  
  
T: (+1) 613 255 0268  
E: [timdavisdesign@primus.ca](mailto:timdavisdesign@primus.ca)  
W: [timdavisdesign.com](http://timdavisdesign.com)

buildings • interiors • gardens • millwork  
furniture • photography • graphics

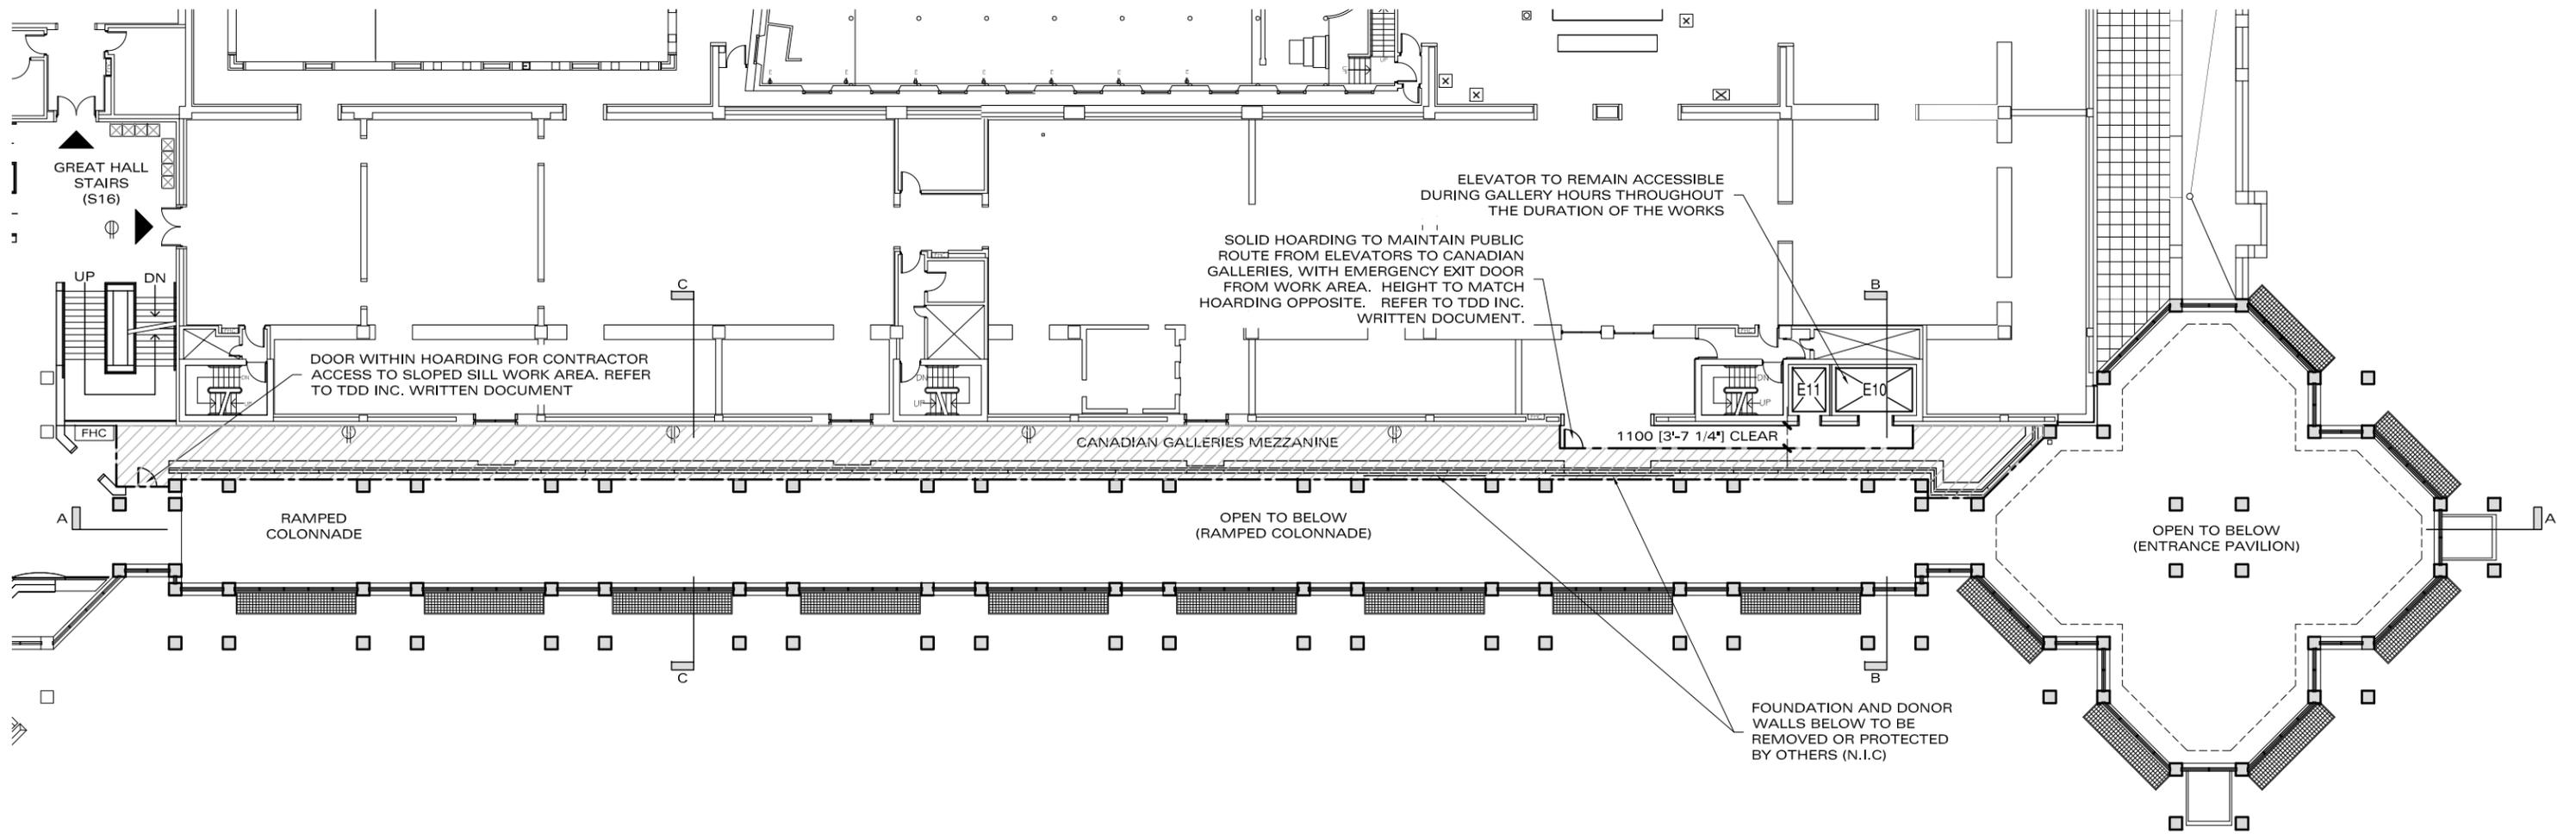

**LEGEND**

 INDICATES WORK AREA FOR DURATION OF SLOPED SILL PROJECT

 INDICATES PARTIAL HEIGHT HOARDING WALL WITH SOLID FINISH

REFER TO ELEVATIONS, SECTIONS AND TDD INC. WRITTEN DOCUMENT FOR MATERIAL SPECIFICATIONS AND FINISHES

LEVEL 4000 (GREAT HALL LEVEL) PLAN 1:300



**NOTES**

1. This drawing must not be scaled. All dimensions are to be checked on site. Discrepancies or ambiguities should be reported prior to work on site. Discrepancies or ambiguities should be reported prior to work on site or ordering of materials.
2. The copyright in this drawing and in any three-dimensional rendering of the design(s) portrayed therein is and remains the sole and exclusive property of Tim Davis Design Inc according to the laws of Canada. The within drawing and the design(s) portrayed therein may not be reproduced, stored in a retrieval system, or transmitted in any form or by any means, electronic, mechanical, photocopying, recording or otherwise, whether in whole or in part or in two or three dimensions, without the prior written permission of Tim Davis Design Inc. Any such permission does not constitute a waiver of the moral rights of Tim Davis Design Inc.  
  
This drawing and the design that it conveys may only be used by the client that commissioned it and only for the purposes for which it was originally commissioned and only if the agreed fees have been paid in full to Tim Davis Design Inc. The license to use these drawings is invalid in the case of non payment of the agreed fees.
3. Tim Davis Design Inc assumes no liability whatsoever for any work shown on this or any other drawing in the event of a client proceeding with work ahead of obtaining a legally required building permit.

**REVISIONS**

- Rev A 2018.06.27 Client review
- Rev B 2018.07.10 Translation
- Rev C 2018.07.16 Issued for tender

**CLIENT**

 **National Gallery of Canada** / **Musée des beaux-arts du Canada**

**PROJECT**

Temp. works for sloped sill project (Canadian Gallery Mezzanine)

**DRAWING TITLE**

Level 4000 (Great Hall level) plan

**JOB No**

1255

**DRWG No**

1255-02'C'

**DATE**


June 2018



903-545, St Laurent Blvd.,  
Ottawa, Ontario,  
K1K 4H9, CANADA

T: (+1) 613 255 0268  
E: [timdavisdesign@primus.ca](mailto:timdavisdesign@primus.ca)  
W: [timdavisdesign.com](http://timdavisdesign.com)

buildings • interiors • gardens • millwork  
furniture • photography • graphics

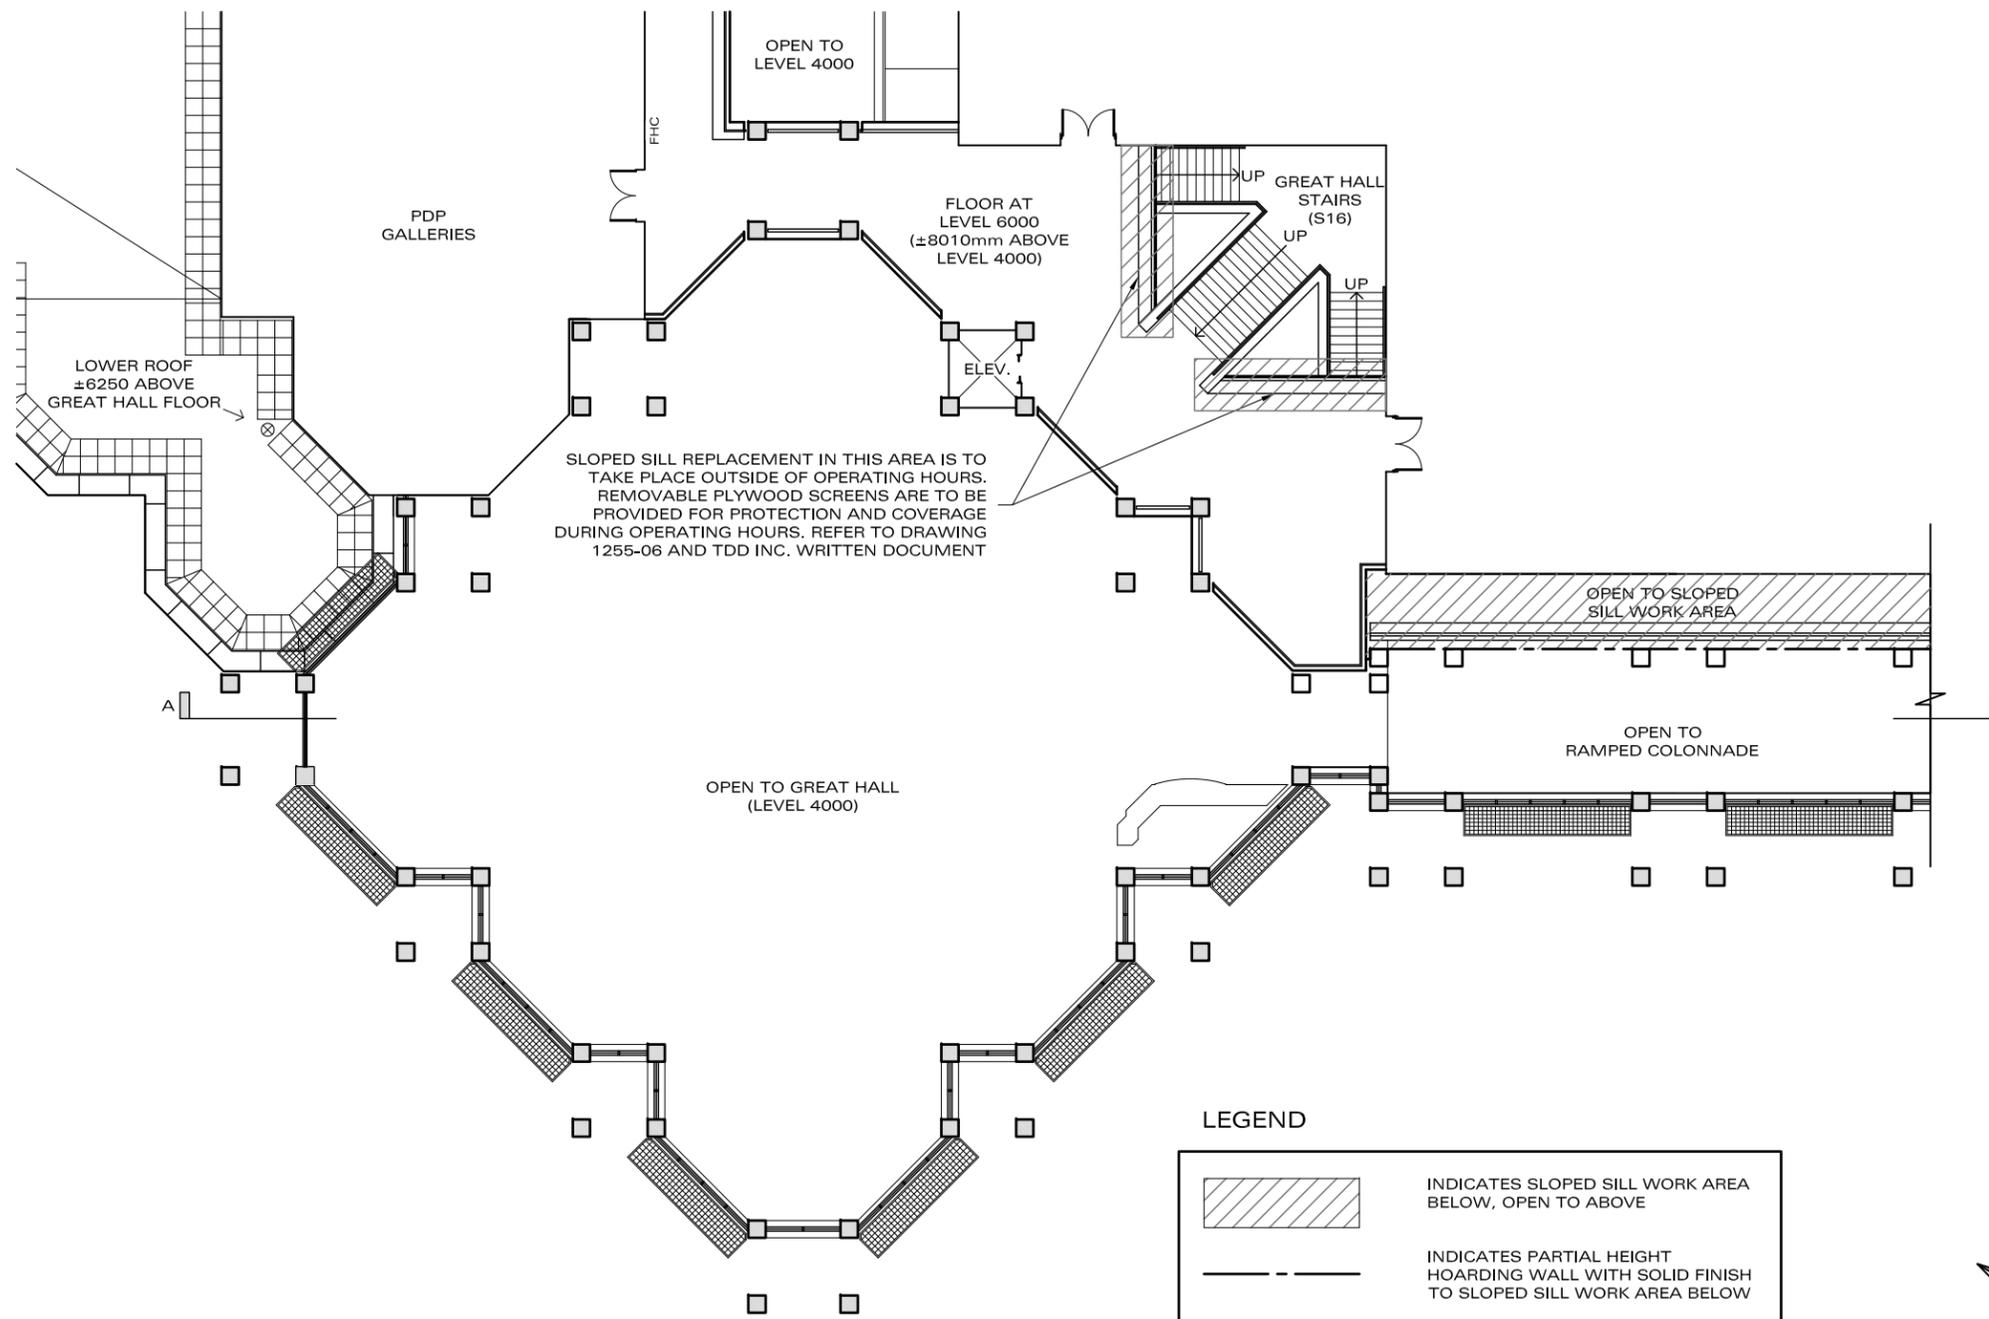

LEVEL 6000 PLAN 1:250



**NOTES**

1. This drawing must not be scaled. All dimensions are to be checked on site. Discrepancies or ambiguities should be reported prior to work on site. Discrepancies or ambiguities should be reported prior to work on site or ordering of materials.
2. The copyright in this drawing and in any three-dimensional rendering of the design(s) portrayed therein is and remains the sole and exclusive property of Tim Davis Design Inc according to the laws of Canada. The within drawing and the design(s) portrayed therein may not be reproduced, stored in a retrieval system, or transmitted in any form or by any means, electronic, mechanical, photocopying, recording or otherwise, whether in whole or in part or in two or three dimensions, without the prior written permission of Tim Davis Design Inc. Any such permission does not constitute a waiver of the moral rights of Tim Davis Design Inc.  
  
This drawing and the design that it conveys may only be used by the client that commissioned it and only for the purposes for which it was originally commissioned and only if the agreed fees have been paid in full to Tim Davis Design Inc. The license to use these drawings is invalid in the case of non payment of the agreed fees.
3. Tim Davis Design Inc assumes no liability whatsoever for any work shown on this or any other drawing in the event of a client proceeding with work ahead of obtaining a legally required building permit.

**REVISIONS**

- Rev A 2018.06.27 Client review
- Rev B 2018.07.10 Translation
- Rev C 2018.07.16 Issued for tender

**CLIENT**

**National Gallery of Canada / Musée des beaux-arts du Canada**

**PROJECT**

Temp. works for sloped sill project (Canadian Gallery Mezzanine)

**DRAWING TITLE**

Level 6000 plan

**JOB No**

1255

**DRWG No**

1255-03'C'


**DATE**

June 2018



903-545, St Laurent Blvd.,  
Ottawa, Ontario,  
K1K 4H9, CANADA  
  
T: (+1) 613 255 0268  
E: [timdavisdesign@primus.ca](mailto:timdavisdesign@primus.ca)  
W: [timdavisdesign.com](http://timdavisdesign.com)

buildings • interiors • gardens • millwork  
furniture • photography • graphics

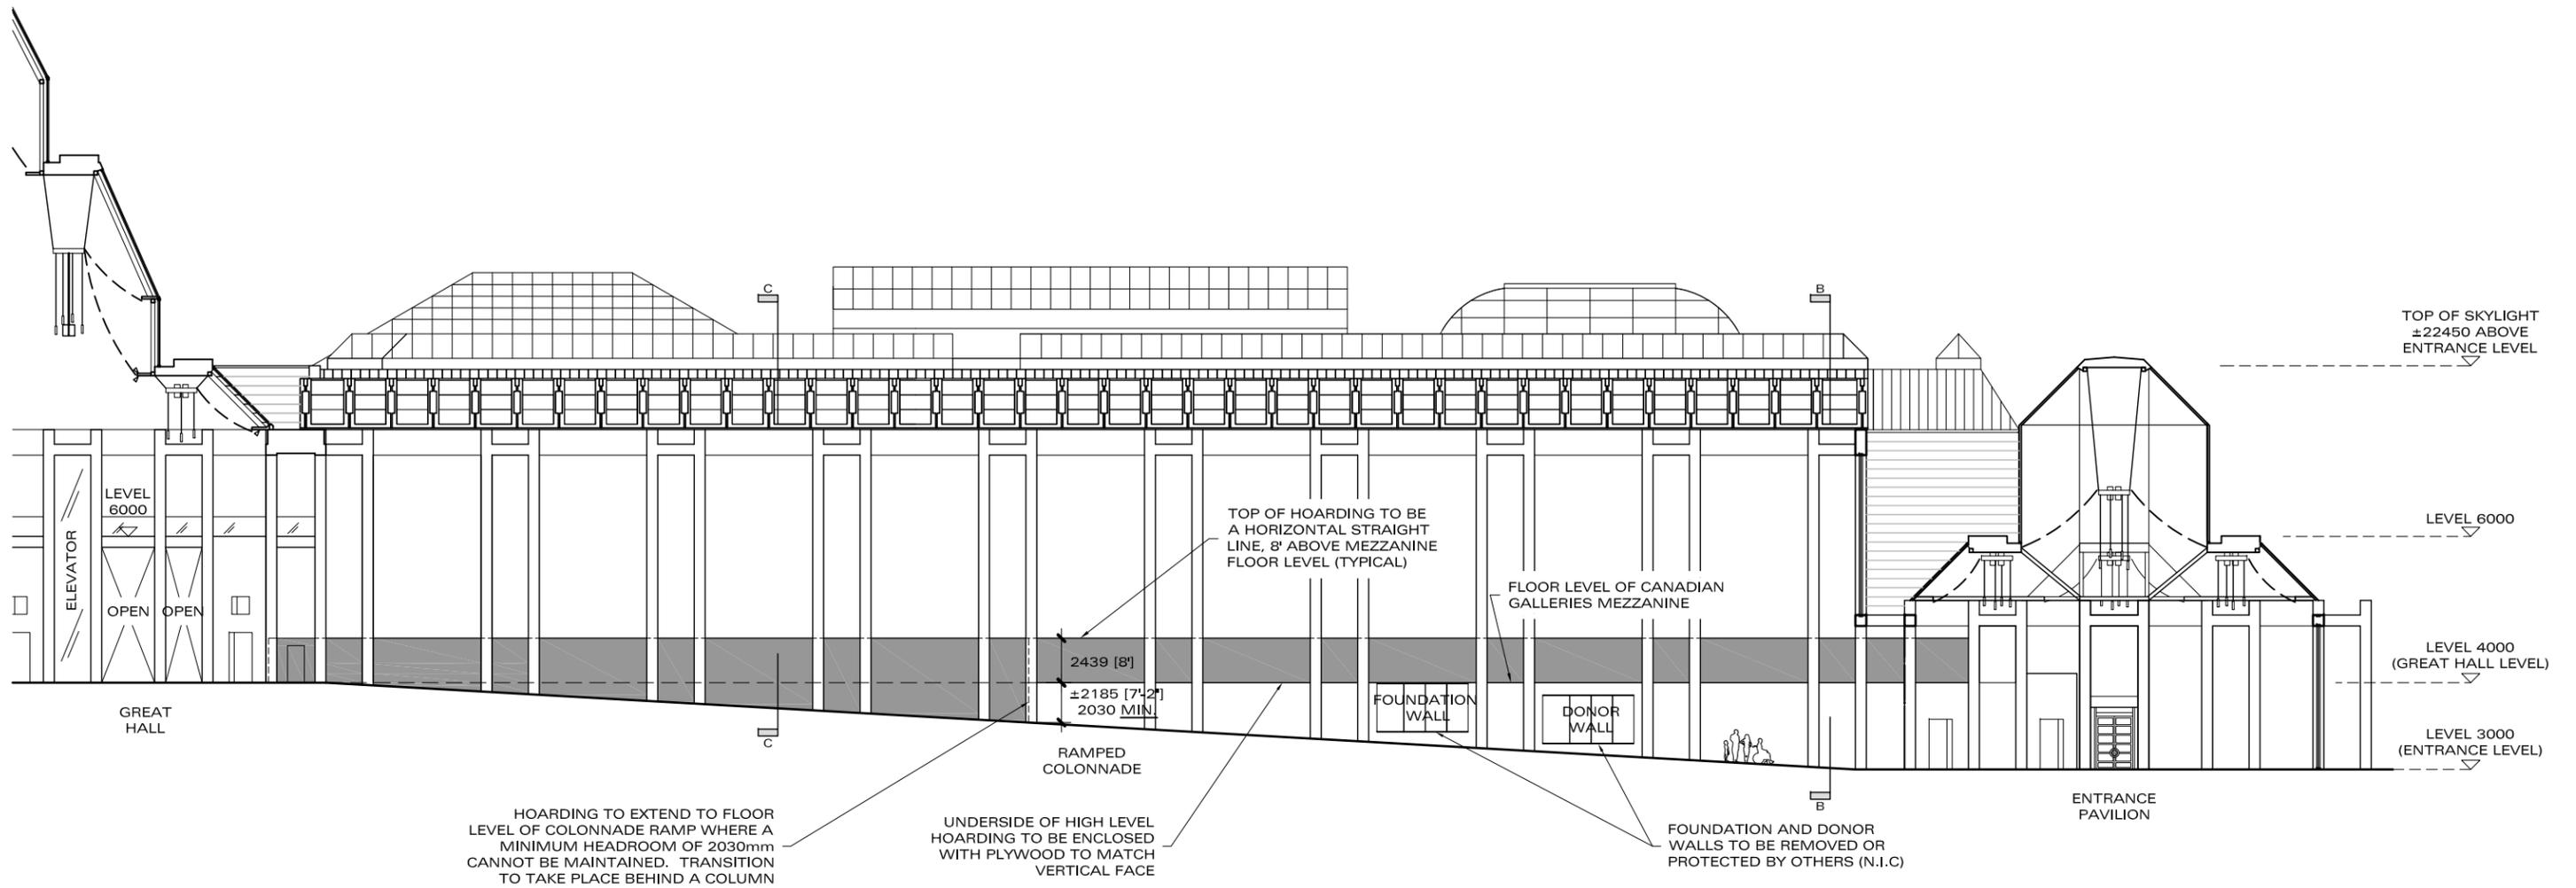

**BASIC SECTION A-A (WEST-EAST) 1:350**

**LEGEND**


 INDICATES SOLID HOARDING WALL / VERTICAL BARRIER  
  
 REFER TO ELEVATIONS, SECTIONS AND TDD INC. WRITTEN DOCUMENT FOR MATERIAL SPECIFICATIONS AND FINISHES

ALL HEIGHT INFORMATION IS BASED ON INFORMATION PROVIDED BY NGC. ALL CRITICAL DIMENSIONS MUST BE VERIFIED BY TENDERERS PRIOR TO BID SUBMISSION

**NOTES**

1. This drawing must not be scaled. All dimensions are to be checked on site. Discrepancies or ambiguities should be reported prior to work on site. Discrepancies or ambiguities should be reported prior to work on site or ordering of materials.
2. The copyright in this drawing and in any three-dimensional rendering of the design(s) portrayed therein is and remains the sole and exclusive property of Tim Davis Design Inc according to the laws of Canada. The within drawing and the design(s) portrayed therein may not be reproduced, stored in a retrieval system, or transmitted in any form or by any means, electronic, mechanical, photocopying, recording or otherwise, whether in whole or in part or in two or three dimensions, without the prior written permission of Tim Davis Design Inc. Any such permission does not constitute a waiver of the moral rights of Tim Davis Design Inc.  
  
This drawing and the design that it conveys may only be used by the client that commissioned it and only for the purposes for which it was originally commissioned and only if the agreed fees have been paid in full to Tim Davis Design Inc. The license to use these drawings is invalid in the case of non payment of the agreed fees.
3. Tim Davis Design Inc assumes no liability whatsoever for any work shown on this or any other drawing in the event of a client proceeding with work ahead of obtaining a legally required building permit.

**REVISIONS**

- Rev A 2018.06.27 Client review
- Rev B 2018.07.10 Translation
- Rev C 2018.07.16 Issued for tender

**CLIENT**

 **National Gallery of Canada** / **Musée des beaux-arts du Canada**

**PROJECT**

Temp. works for sloped sill project (Canadian Gallery Mezzanine)

**DRAWING TITLE**

Basic section A-A (west-east)

**JOB No**

1255

**DRWG No**

1255-04'C'

**DATE**


June 2018




903-545, St Laurent Blvd.,  
Ottawa, Ontario,  
K1K 4H9, CANADA

T: (+1) 613 255 0268  
E: [timdavisdesign@primus.ca](mailto:timdavisdesign@primus.ca)  
W: [timdavisdesign.com](http://timdavisdesign.com)

buildings • interiors • gardens • millwork  
furniture • photography • graphics

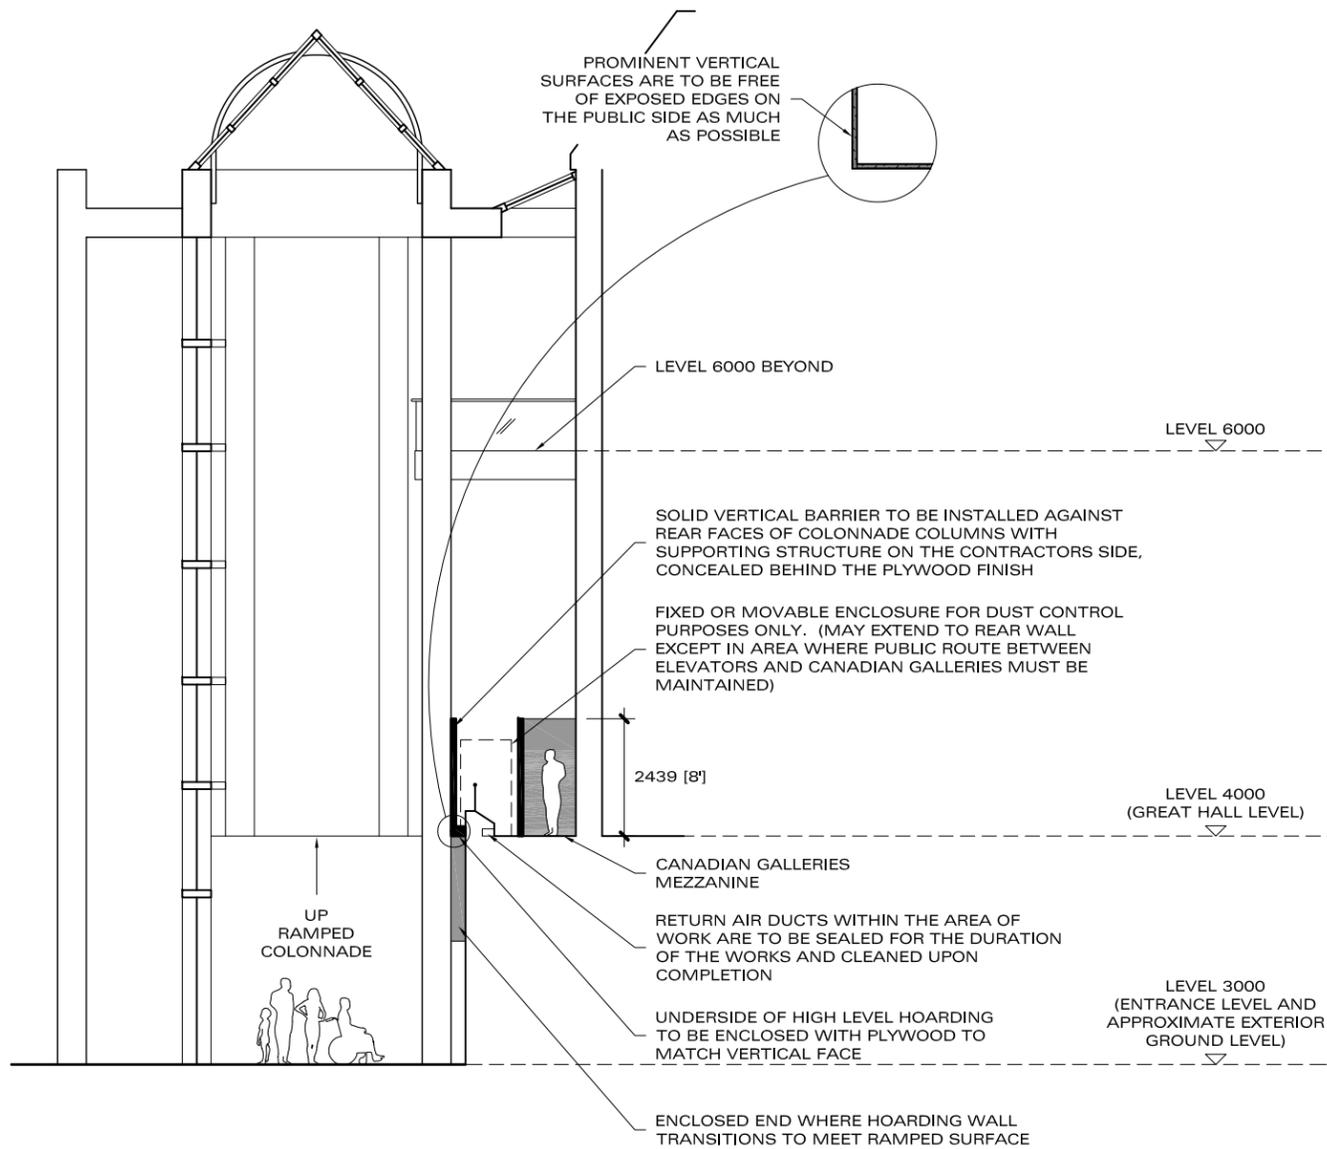

BASIC SECTION B-B (SOUTH-NORTH) 1:150

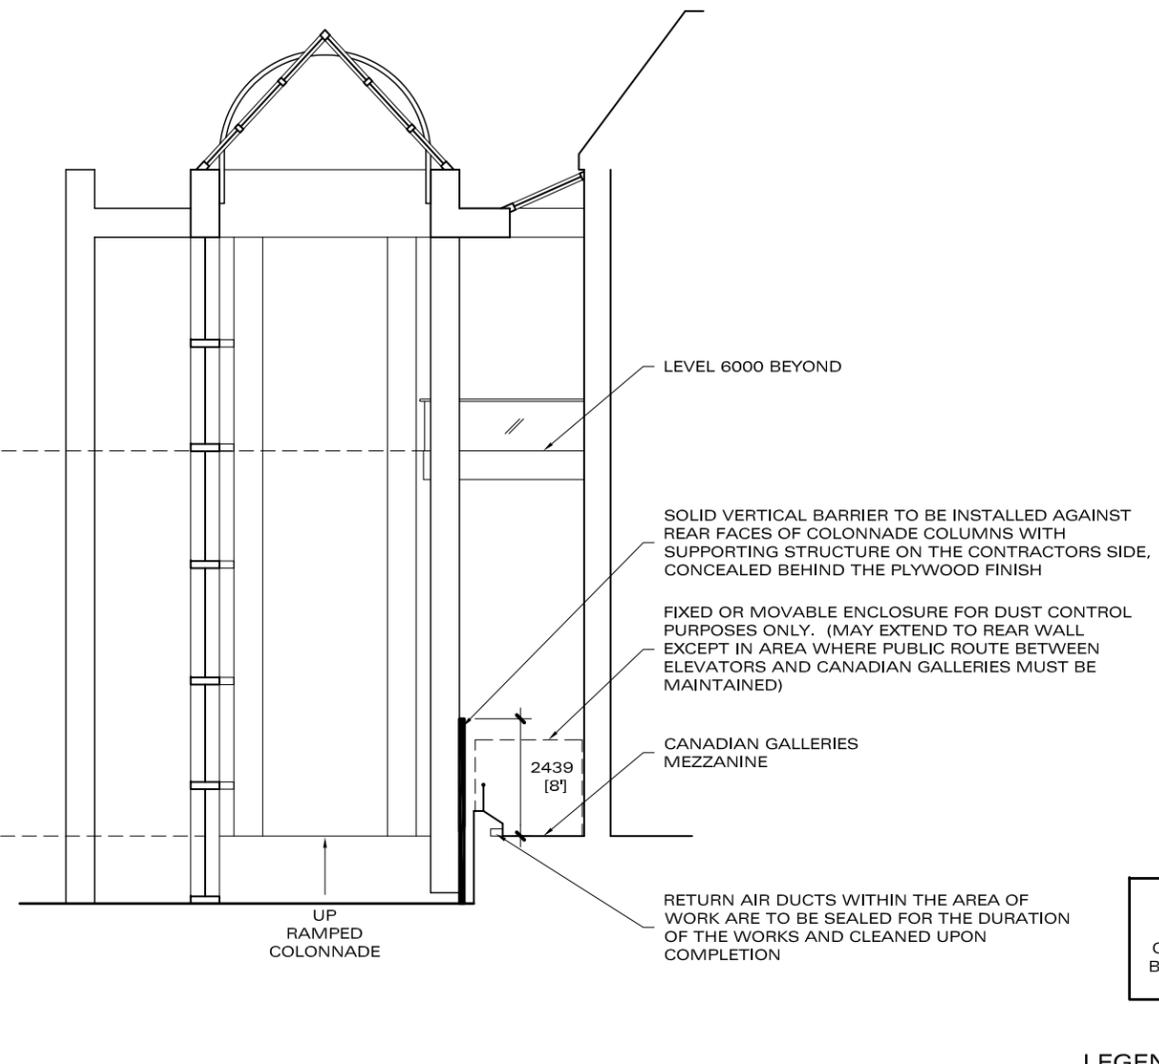

BASIC SECTION C-C (SOUTH-NORTH) 1:150

ALL HEIGHT INFORMATION IS BASED ON INFORMATION PROVIDED BY NGC. ALL CRITICAL DIMENSIONS MUST BE VERIFIED BY TENDERERS PRIOR TO BID SUBMISSION

LEGEND

INDICATES SOLID HOARDING WALL / VERTICAL BARRIER

REFER TO ELEVATIONS, SECTIONS AND TDD INC. WRITTEN DOCUMENT FOR MATERIAL SPECIFICATIONS AND FINISHES

NOTES

1. This drawing must not be scaled. All dimensions are to be checked on site. Discrepancies or ambiguities should be reported prior to work on site. Discrepancies or ambiguities should be reported prior to work on site or ordering of materials.
  2. The copyright in this drawing and in any three-dimensional rendering of the design(s) portrayed therein is and remains the sole and exclusive property of Tim Davis Design Inc according to the laws of Canada. The within drawing and the design(s) portrayed therein may not be reproduced, stored in a retrieval system, or transmitted in any form or by any means, electronic, mechanical, photocopying, recording or otherwise, whether in whole or in part or in two or three dimensions, without the prior written permission of Tim Davis Design Inc. Any such permission does not constitute a waiver of the moral rights of Tim Davis Design Inc.
- This drawing and the design that it conveys may only be used by the client that commissioned it and only for the purposes for which it was originally commissioned and only if the agreed fees have been paid in full to Tim Davis Design Inc. The license to use these drawings is invalid in the case of non payment of the agreed fees.
3. Tim Davis Design Inc assumes no liability whatsoever for any work shown on this or any other drawing in the event of a client proceeding with work ahead of obtaining a legally required building permit.

REVISIONS

- Rev A 2018.06.27 Client review  
 Rev B 2018.07.10 Translation  
 Rev C 2018.07.16 Issued for tender

CLIENT

 National Gallery of Canada / Musée des beaux-arts du Canada

PROJECT

Temp. works for sloped sill project (Canadian Gallery Mezzanine)

DRAWING TITLE

Basic South-North sections

JOB No

1255

DRWG No

1255-05'C'

DATE


June 2018




903-545, St Laurent Blvd.,  
 Ottawa, Ontario,  
 K1K 4H9, CANADA

T: (+1) 613 255 0268  
 E: [timdavisdesign@primus.ca](mailto:timdavisdesign@primus.ca)  
 W: [timdavisdesign.com](http://timdavisdesign.com)


buildings • interiors • gardens • millwork  
 furniture • photography • graphics

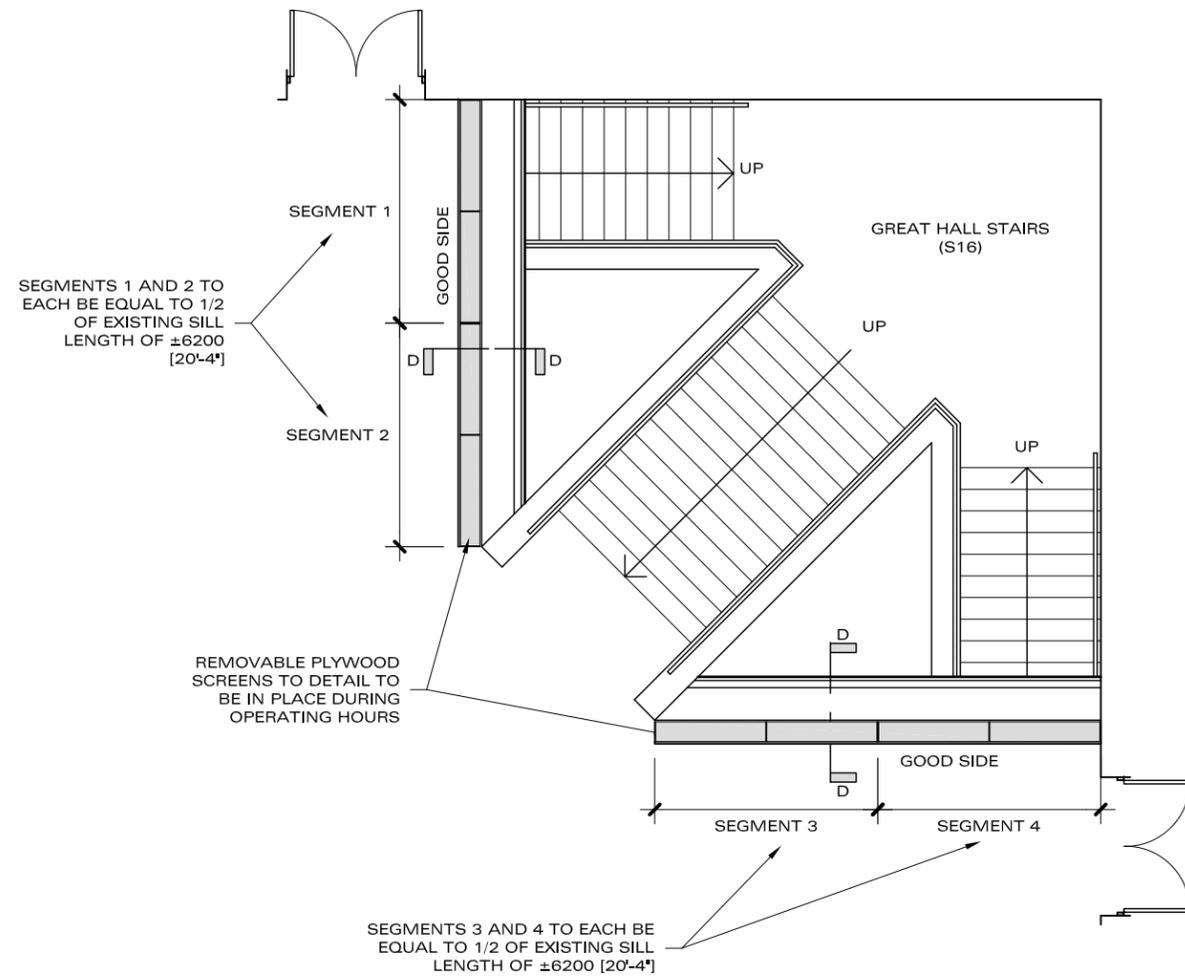

PLAN OF GREAT HALL STAIRS 1:100

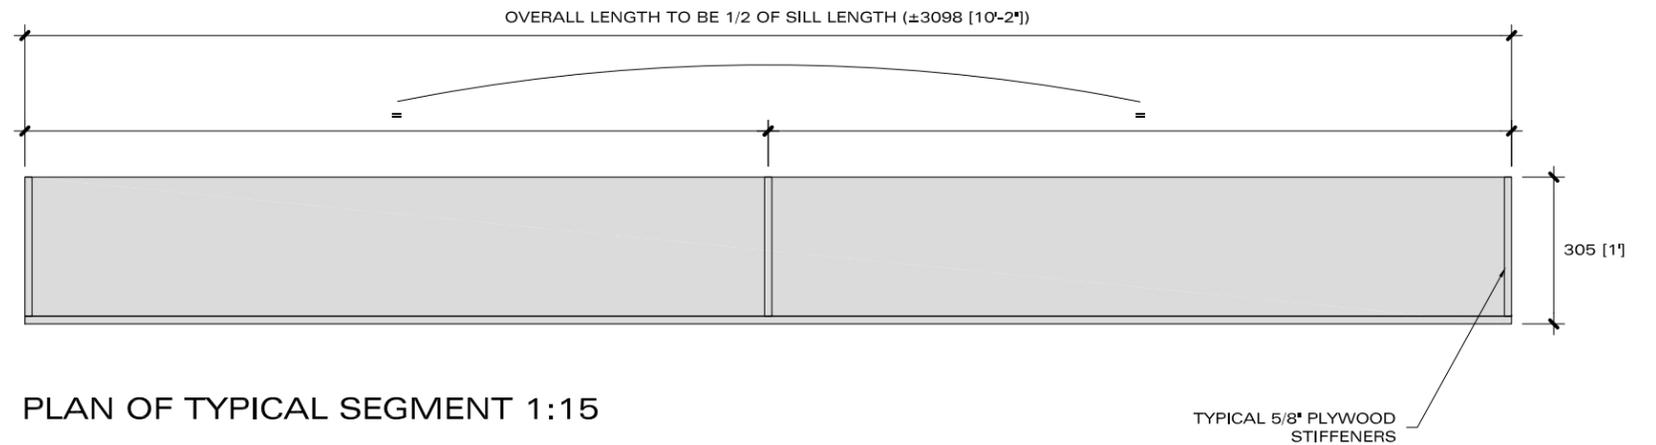

PLAN OF TYPICAL SEGMENT 1:15

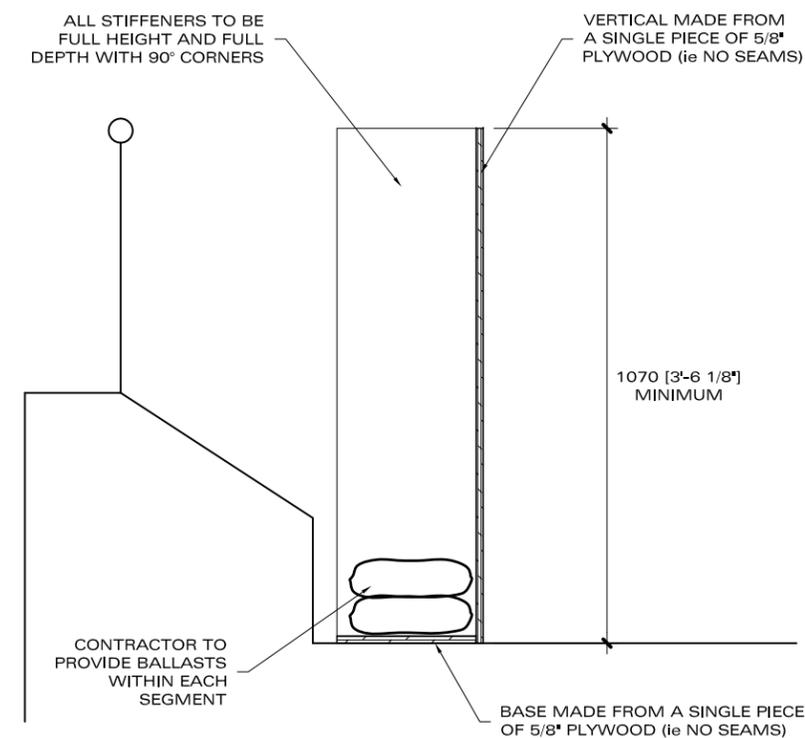

SECTION D-D 1:15

NOTES

THESE DETAILS HAVE BEEN SPECIFIED BY NGC  
 CONTRACTOR IS TO SITE DIMENSION TO VERIFY LENGTHS PRIOR TO FABRICATION  
 ALL PLYWOOD IS TO BE SANDED GOOD BOTH SIDES. ALL EXPOSED EDGES ARE TO BE SANDED SMOOTH WITH NO VOIDS  
 REFER TO TDD INC. WRITTEN DOCUMENT FOR PLYWOOD SPECIFICATIONS AND FINISH

NOTES

1. This drawing must not be scaled. All dimensions are to be checked on site. Discrepancies or ambiguities should be reported prior to work on site. Discrepancies or ambiguities should be reported prior to work on site or ordering of materials.  
 2. The copyright in this drawing and in any three-dimensional rendering of the design(s) portrayed therein is and remains the sole and exclusive property of Tim Davis Design Inc according to the laws of Canada. The within drawing and the design(s) portrayed therein may not be reproduced, stored in a retrieval system, or transmitted in any form or by any means, electronic, mechanical, photocopying, recording or otherwise, whether in whole or in part or in two or three dimensions, without the prior written permission of Tim Davis Design Inc. Any such permission does not constitute a waiver of the moral rights of Tim Davis Design Inc.  
 This drawing and the design that it conveys may only be used by the client that commissioned it and only for the purposes for which it was originally commissioned and only if the agreed fees have been paid in full to Tim Davis Design Inc. The license to use these drawings is invalid in the case of non payment of the agreed fees.  
 3. Tim Davis Design Inc assumes no liability whatsoever for any work shown on this or any other drawing in the event of a client proceeding with work ahead of obtaining a legally required building permit.

REVISIONS

Rev A 2018.06.27 Client review  
 Rev B 2018.07.10 Translation  
 Rev C 2018.07.16 Issued for tender

CLIENT

 National Gallery of Canada / Musée des beaux-arts du Canada

PROJECT

Temp. works for sloped sill project (Canadian Gallery Mezzanine)

DRAWING TITLE

Details

JOB No

1255

DRWG No

1255-06'C'

DATE

June 2018



903-545, St Laurent Blvd.,  
 Ottawa, Ontario,  
 K1K 4H9, CANADA  
 T: (+1) 613 255 0268  
 E: [timdavisdesign@primus.ca](mailto:timdavisdesign@primus.ca)  
 W: [timdavisdesign.com](http://timdavisdesign.com)

buildings • interiors • gardens • millwork  
 furniture • photography • graphics