

SKETCH PLAN OF CASCADE PIT



JANUARY 9 2018

SCALE : 1: 1500

0 10 20 40 60 80 100m



(ALL DIMENSIONS ARE IN METRES)

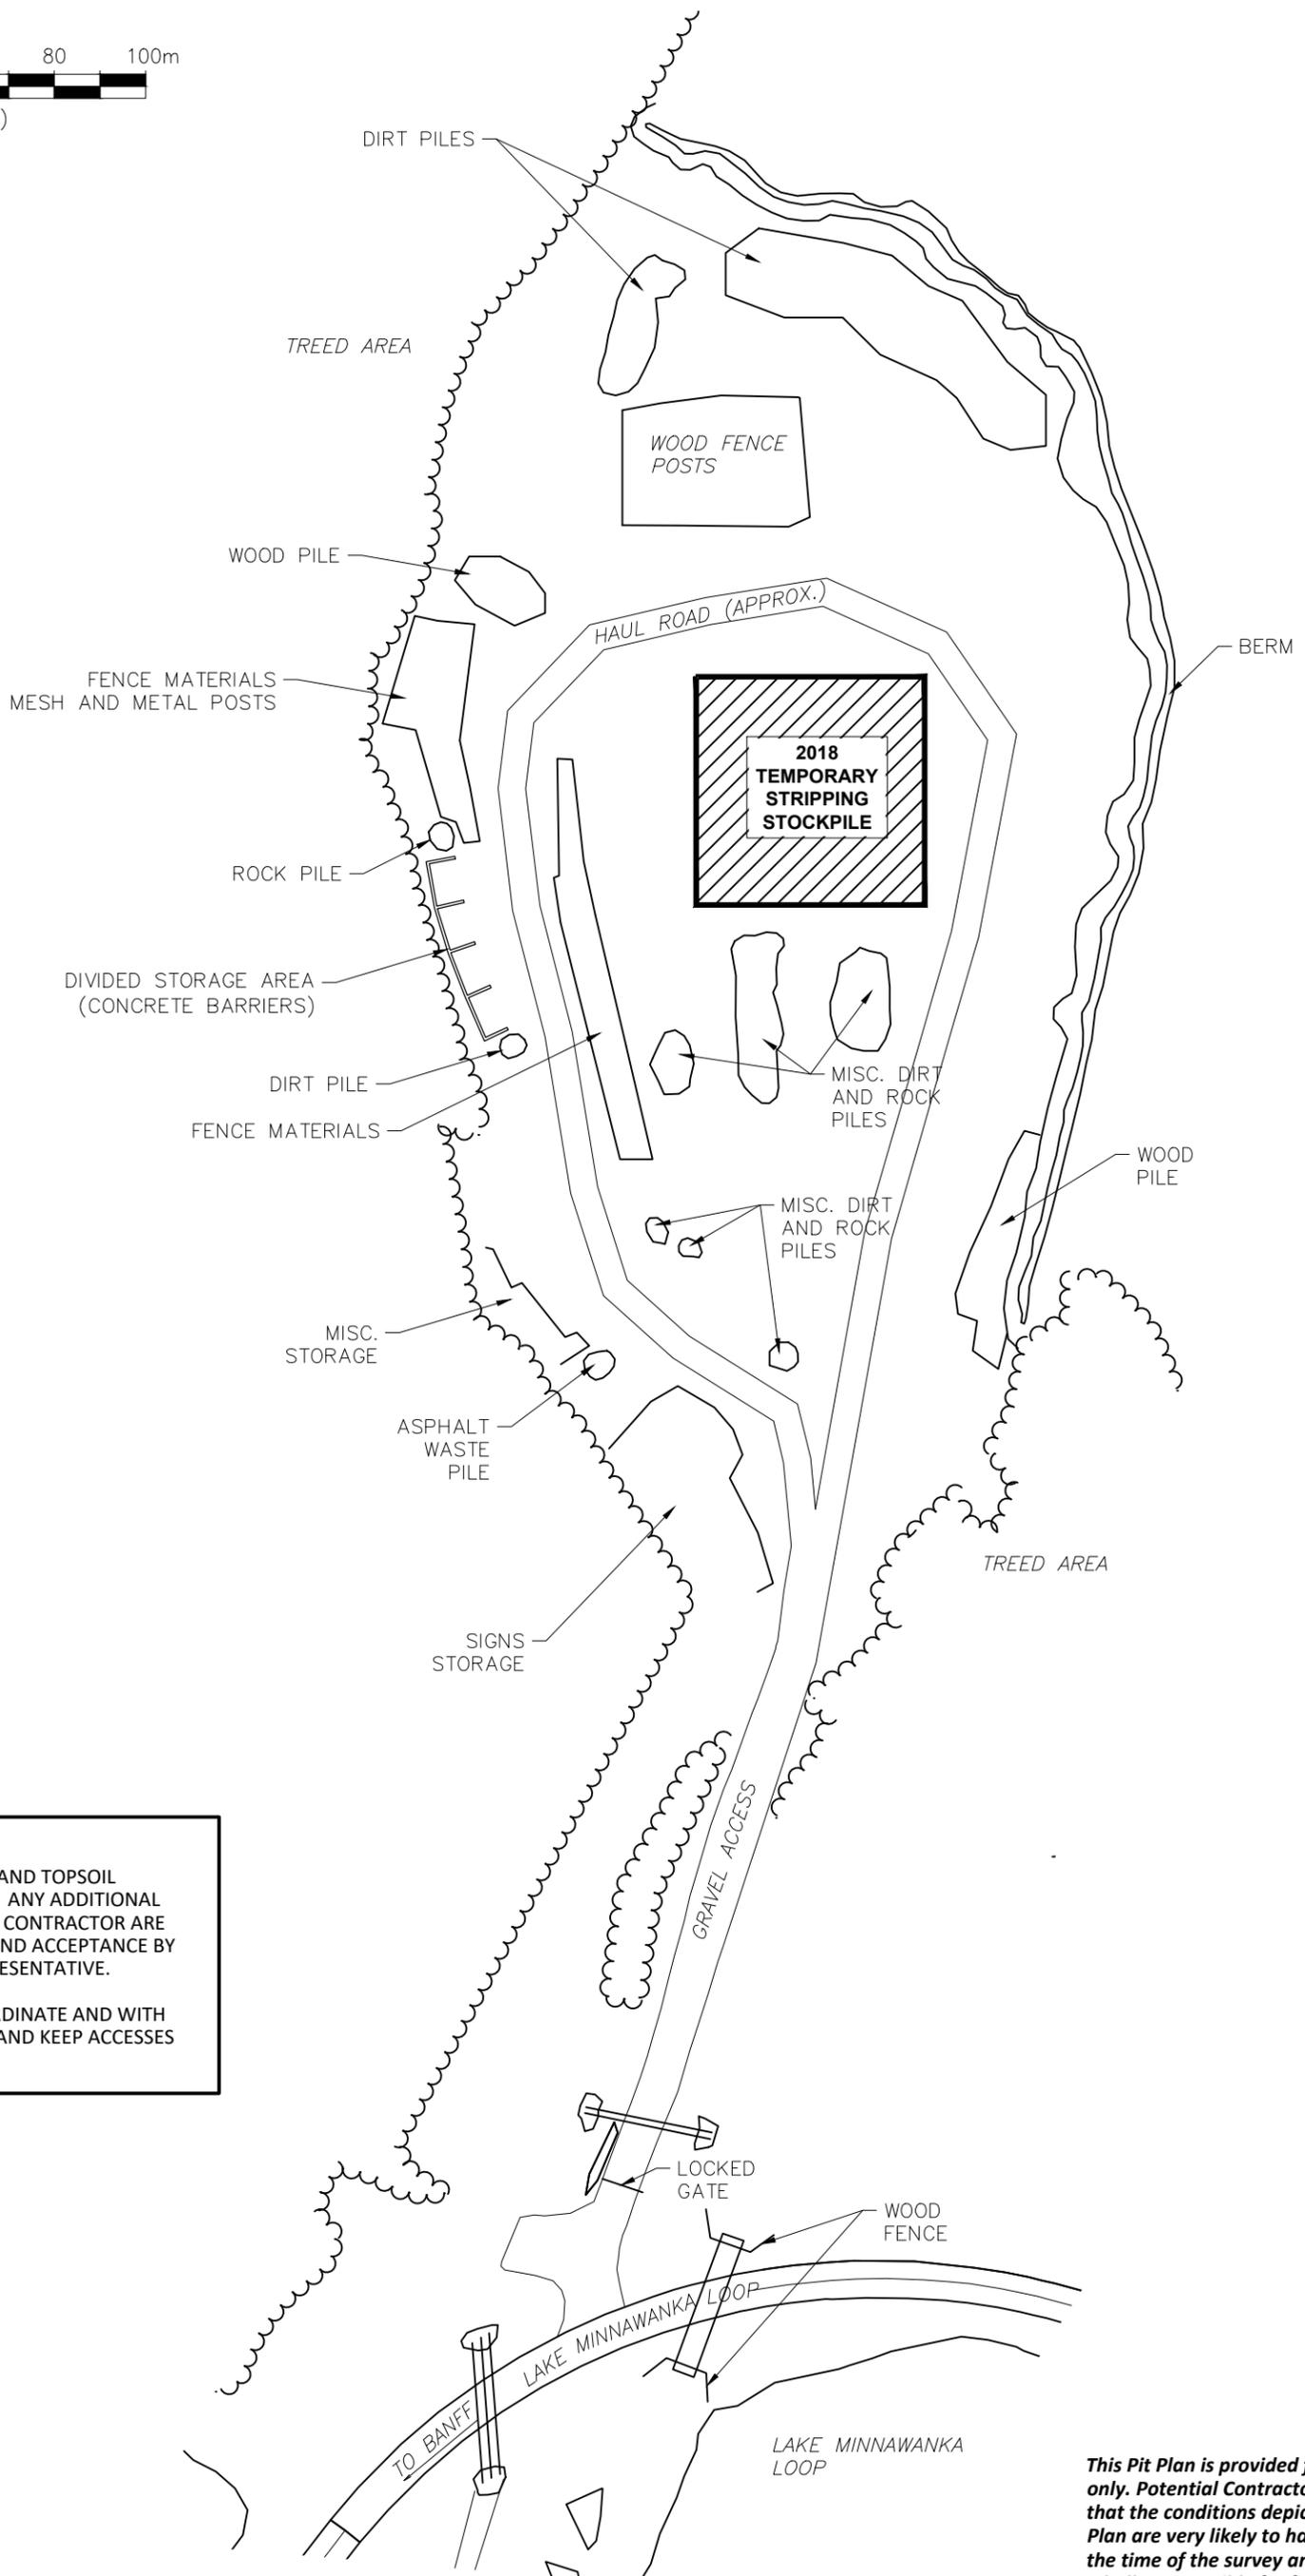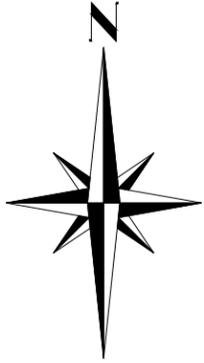

NOTES:

1. APPROXIMATE STRIPPING AND TOPSOIL SCREENING AREA SHOWN. ANY ADDITIONAL AREAS REQUESTED BY THE CONTRACTOR ARE SUBJECT TO THE REVIEW AND ACCEPTANCE BY THE DEPARTMENTAL REPRESENTATIVE.
2. CONTRACTOR SHALL COORDINATE AND WITH OTHER USERS OF THIS PIT AND KEEP ACCESSES FREE OF OBSTRUCTION.



McElhanney
 McELHANNEY FIELD OFFICE
 SLATE ROAD, LAKE LOUISE
 BANFF ALBERTA,

OUR FILE NO. N/A
 DRAWING NAME: CASCADE PIT JAN 2018.dwg

This Pit Plan is provided for reference only. Potential Contractors are advised that the conditions depicted in the Pit Plan are very likely to have changed since the time of the survey and that they are wholly responsible for familiarizing themselves with the Pit. The Contractor is deemed to be fully knowledgeable with the conditions of the shown Pit at the time of Tender closing.