

PROVINCE OF NEWFOUNDLAND AND LABRADOR



PERMIT HOLDER
This Permit Allows

DILLON CONSULTING LIMITED
To Practice Professional Engineering
in Newfoundland and Labrador.
Permit No. as issued by PEGNL D0161
which is valid for the year 2018


1	ISSUED FOR ADDENDUM No. 1	JUL 19 2018
revisions		date
project		project

CP1-MARINE PHASE
DFO FACILITY
SAR STATION
TWILLINGATE, NL

drawing design

MARGINAL WHARF PLAN
TIMBER CRIB LAYOUT

designed S. PEARCE	conçu
date JULY, 2018	
drawn P. BAILEY	dessiné
date JULY, 2018	
approved	approuvé
date	
Tender	Submission
PWOSC Project Manager	Administrateur de projets TPSCC
project number	no. du projet
R.089926.001	
drawing no.	no. du dessin
SK2 OF 2	

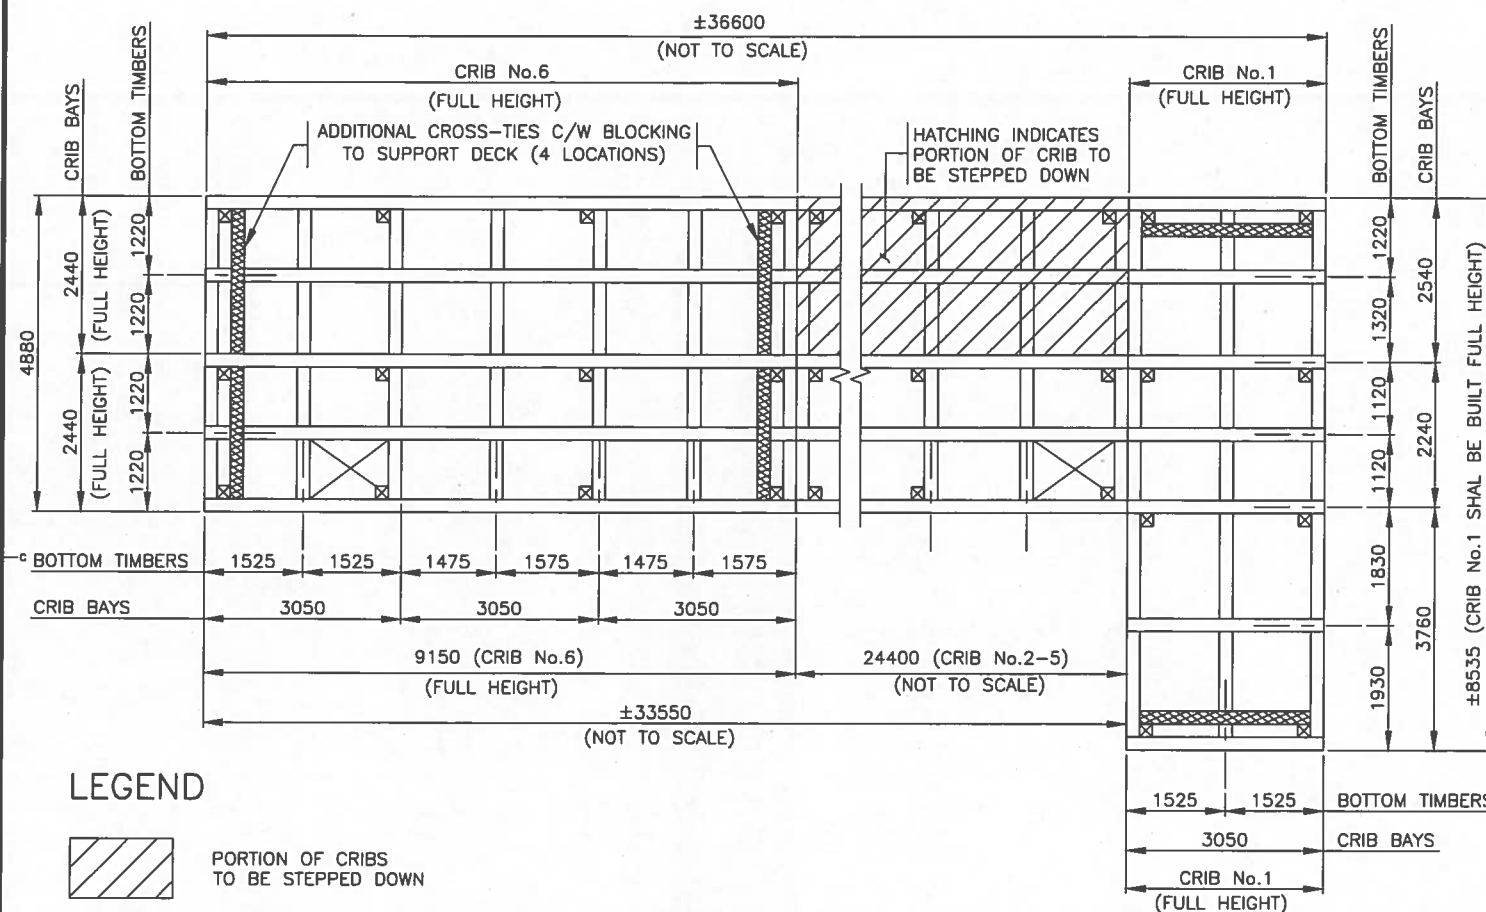

PLAN - MARGINAL WHARF TIMBER CRIB LAYOUT @ BOTTOM TIMBERS

SCALE : 1:75



1
SK2