




EQUIPMENT SCHEDULE

ITEMS NO.	QTY	CATEGORY
B.01	3	Mobile cooler shelving unit
B.02	11	Rack, utility
B.03A	1	Walk-in cooler
B.03B	1	Walk-in cooler coil
B.03C	1	Walk-in cooler condenser
B.04	6	Mobile shelving unit
B.06	4	Utility cart
B.07	6	Cart, Hot/cold, convertible
B.08	2	Mobile 4 tier rack, Bottled water w/ enclosure panels
B.09	5	Dolly, Dishrack

STORAGE ROOMS FOODSERVICE EQUIPMENT PLAN

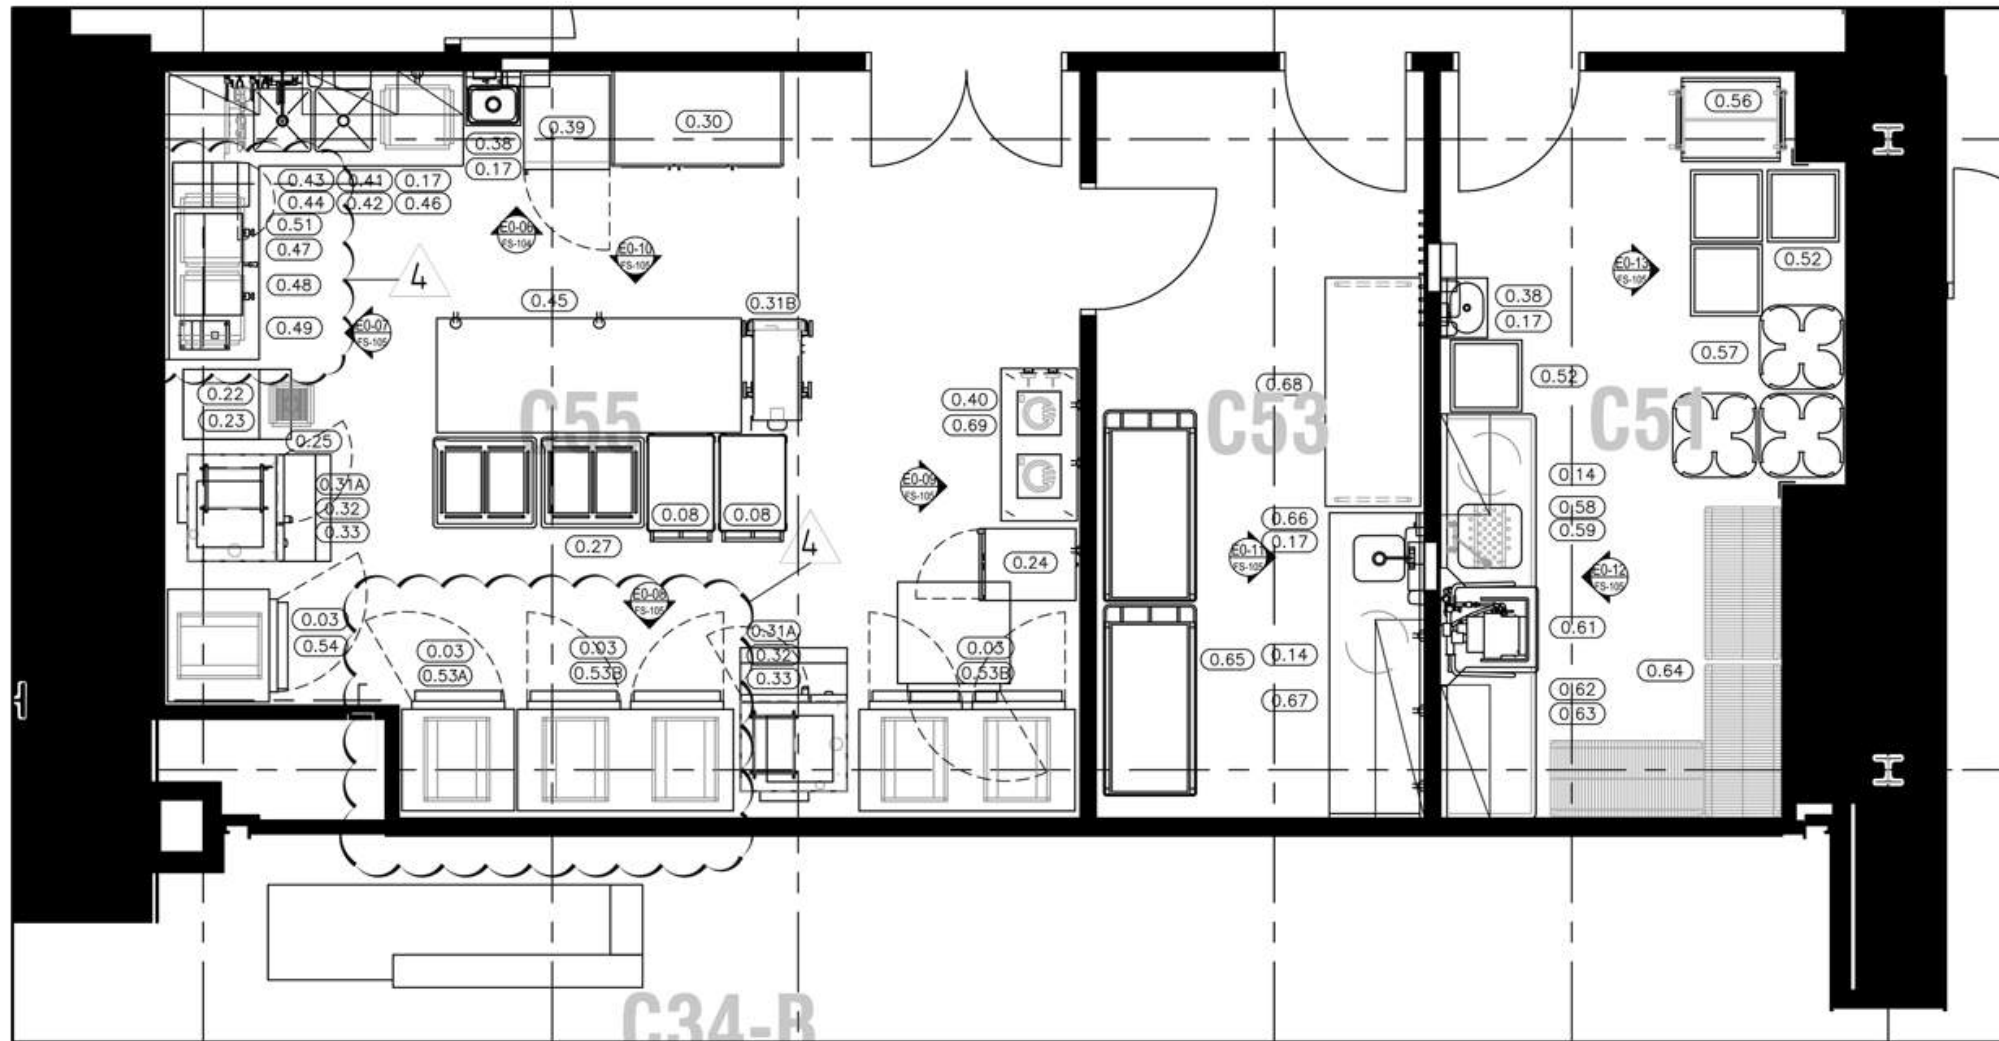

SUPPORT PANTRY, CLEANUP ROOM & OUTSIDE CATERERS ROOM
FOOD SERVICE EQUIPMENT PLAN

EQUIPMENT SCHEDULE

ITEMS NO.	QTY	CATEGORY
0.03	8	Rack utility
0.08	4	Utility cart
0.14	2	Waste bin
0.17	5	Towel dispenser / soap dispenser
0.22	2	Ice maker
0.23	2	Bin, ice
0.24	2	Oven, slow cook / hold
0.25	2	Floor trough
0.30	1	Full height storage cabinet
0.31A	3	Oven-steamer, combination oven rack
0.31B	1	Oven-steamer, combination, transport trolley
0.32	3	Oven-steamer, combination, electric on stand
0.33	3	Hood, condensate
0.38	2	Hand sink, wall mounted
0.39	1	Display case, refrigerated
0.40	1	Mobile Sst. table
0.41	1	Sst table w/ double bowl filling sink & water filter
0.42	1	Pre-rinse faucet, backsplash mount w/ brass bottle & carboy washer
0.43	2	Jug filler, hose style w/ wall hook
0.44	1	Water filter system
0.45	1	Sst table
0.46	1	Sst overhead cupboard
0.47	1	Vitality juice dispenser - by others
0.48	1	Coffee maker, insulated server, automatic
0.49	2	Coffee grinder
0.51	1	Sst overhead cupboard
0.52	5	Dolly, dishrack
0.53A	1	Refrigerator, single door upright, roll-in
0.53B	2	Refrigerator, two door upright, roll-in
0.54	1	Freezer, upright, roll-in
0.56	1	Cart, dish & tray
0.57	3	Dolly, dishrack
0.58	1	Soiled dishtabling w/ pre-rinse sink
0.59	1	Sst overhead shelf
0.61	1	Warewasher, door type, high temp, ventless
0.62	1	Sst clean dishtabling
0.63	1	Sst overhead rack shelf
0.64	3	Dish storage shelving unit
0.65	2	Queen mary cart
0.66	1	Sst table w/ hand sink
0.67	1	Sst two tier overhead shelf
0.68	4	Folding table - by Senate / HoC
0.69	2	Induction warmer, drop-in

PROJECT

GOVERNMENT CONFERENCE CENTRE REHABILITATION
RÉHABILITATION DU CENTRE DE CONFÉRENCE DU GOUVERNEMENT


2 RIDEAU ST, OTTAWA, K1N 8X5

PROJET


DRAWING

GROUND FLOOR FOODSERVICE EQUIPMENT PLAN
PLAN DE L'ÉQUIPEMENT DU SERVICE ALIMENTAIRE AU REZ-DE-CHAUSSÉE


DESSIN

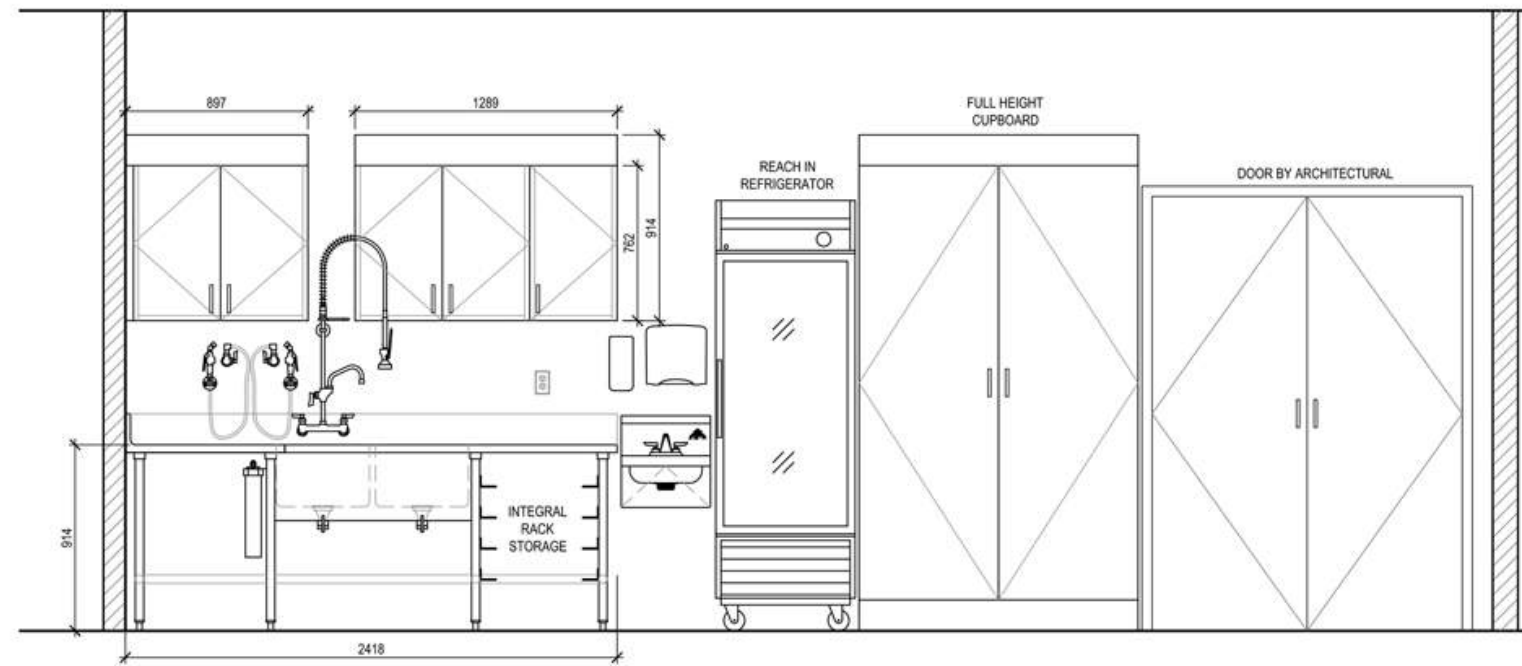


SUPPORT PANTRY - ICE & WATER STATION / STORAGE

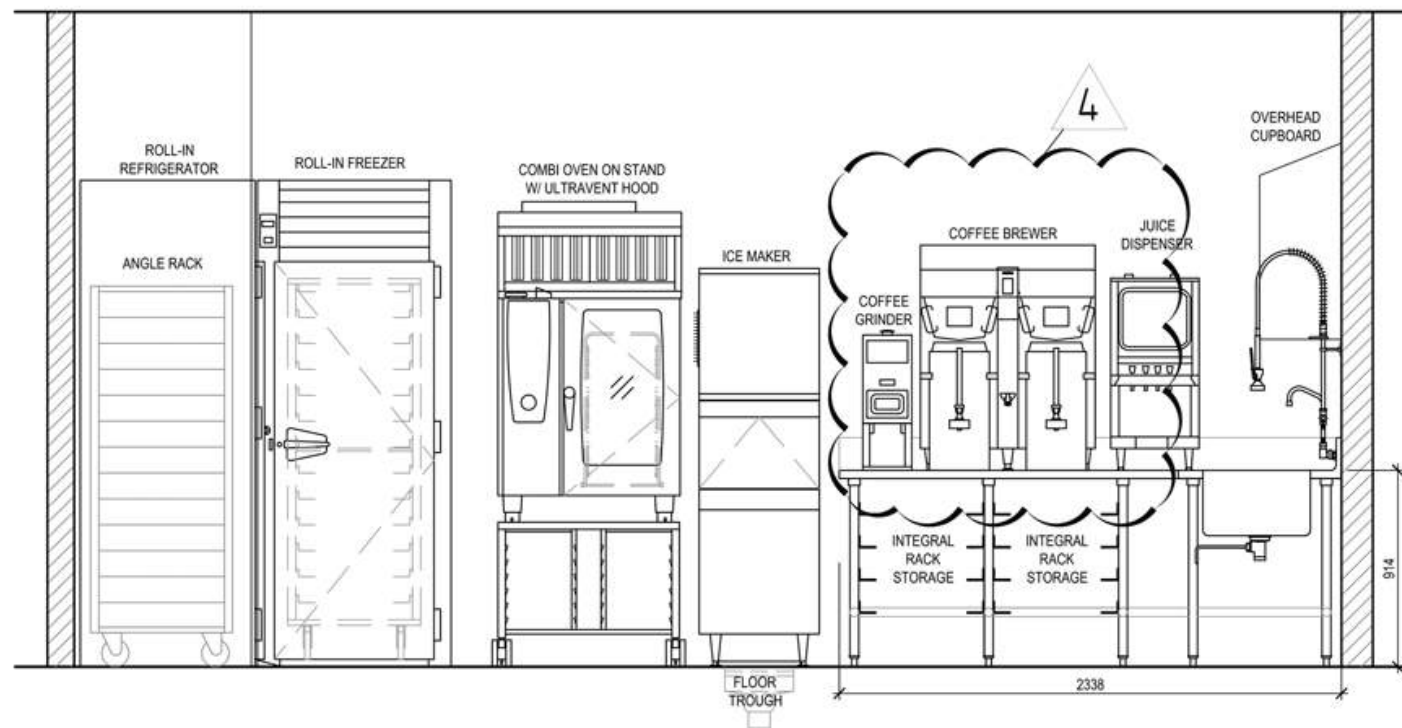


SUPPORT PANTRY - ICE & WATER STATION / ICE PRODUCTION

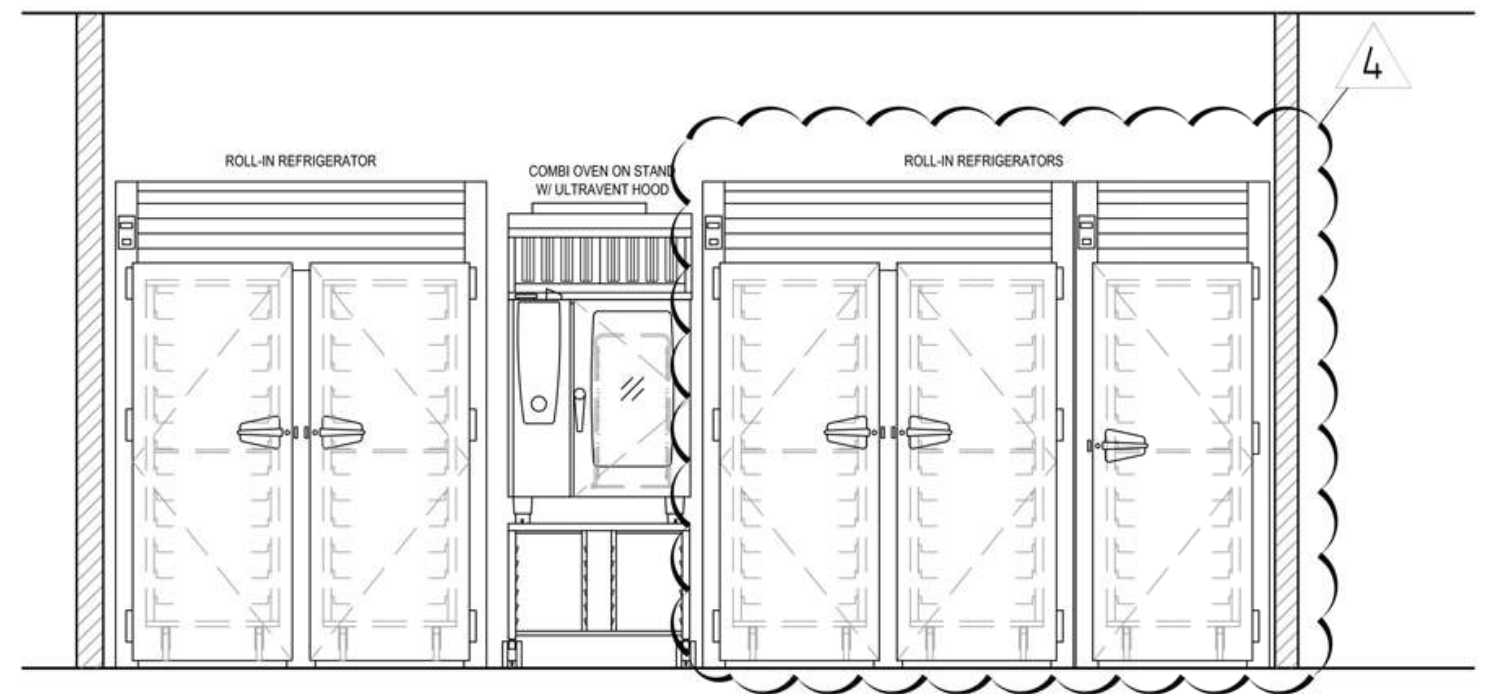


SUPPORT PANTRY - COLD STORAGE & RETHERM

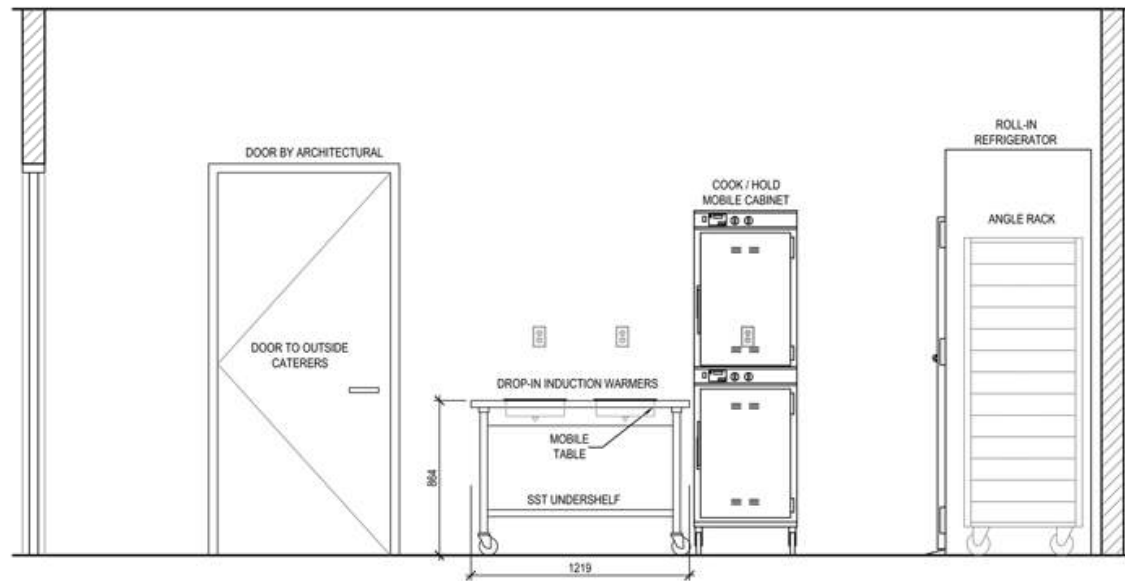


SUPPORT KITCHEN - WARMING & HOLDING STATION

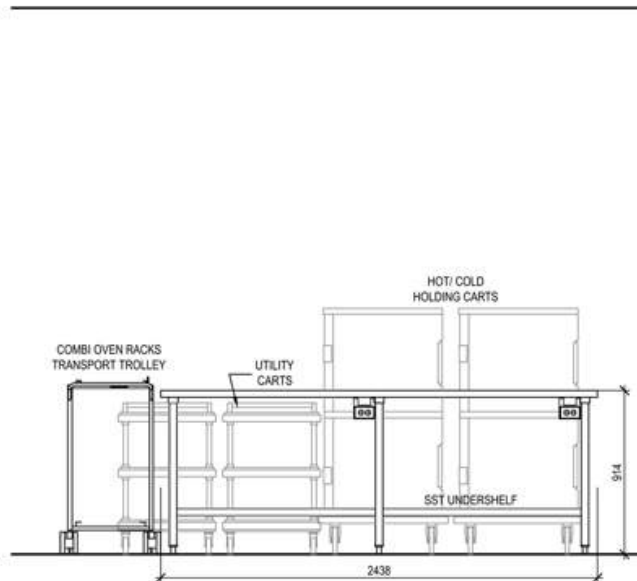


SUPPORT KITCHEN - PARKED CARTS

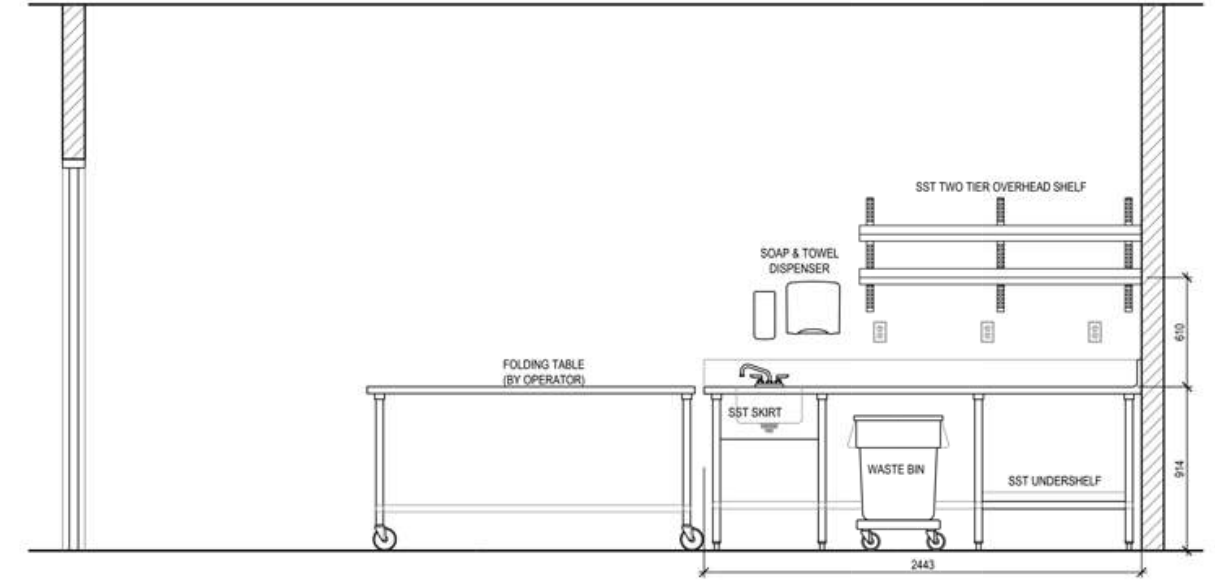


OUTSIDE CATERER'S PREP TABLE

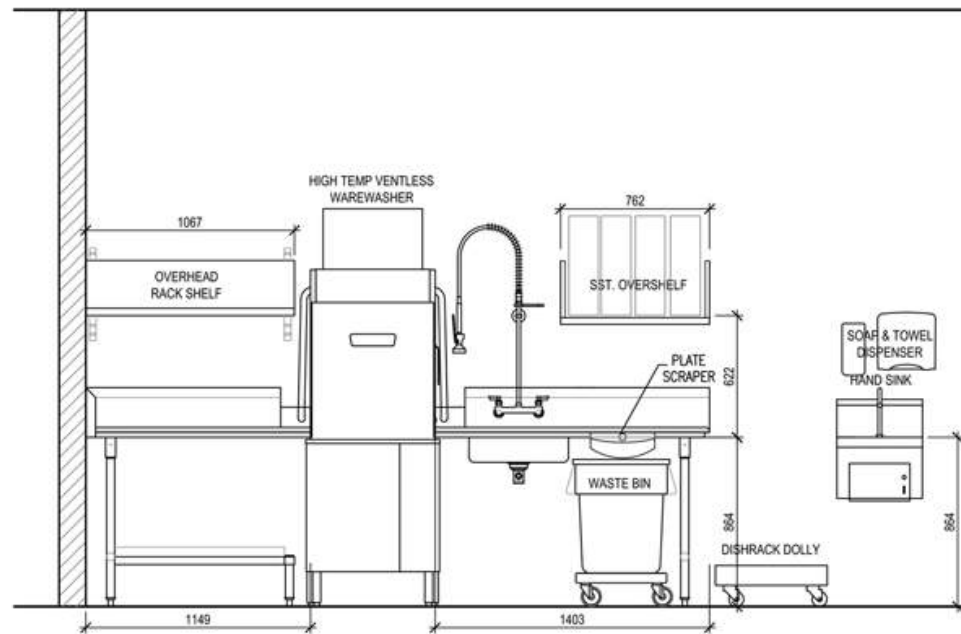

CLEANUP ROOM - DISHTABLE

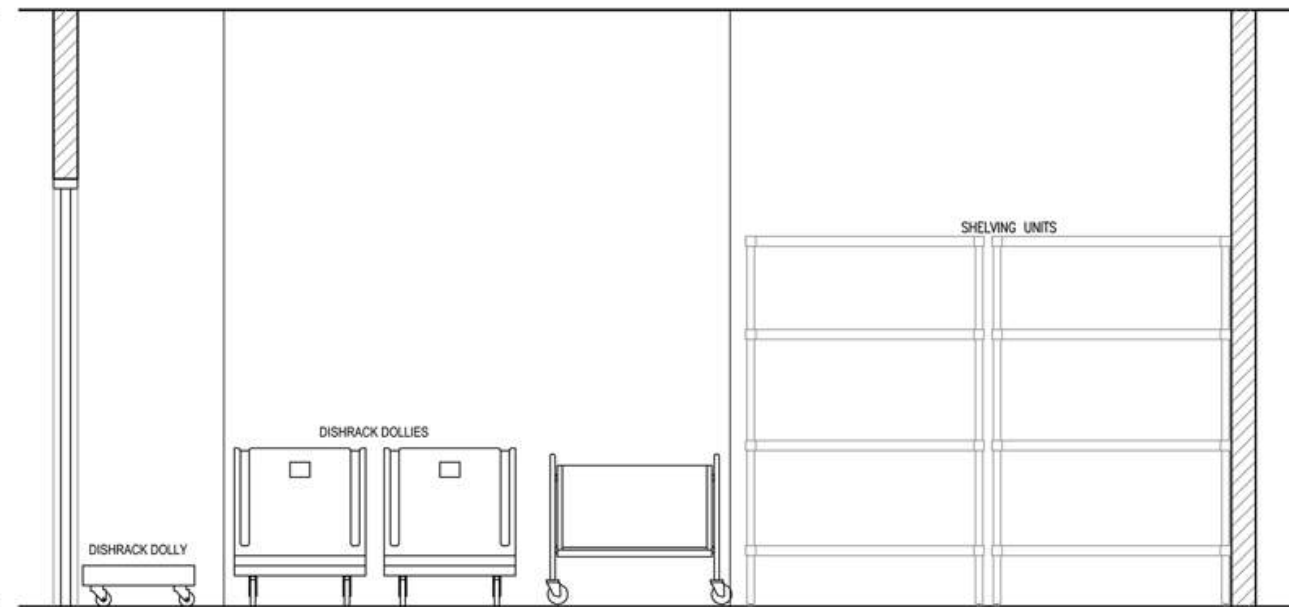


CLEANUP ROOM - STORAGE & PARKED CARTS

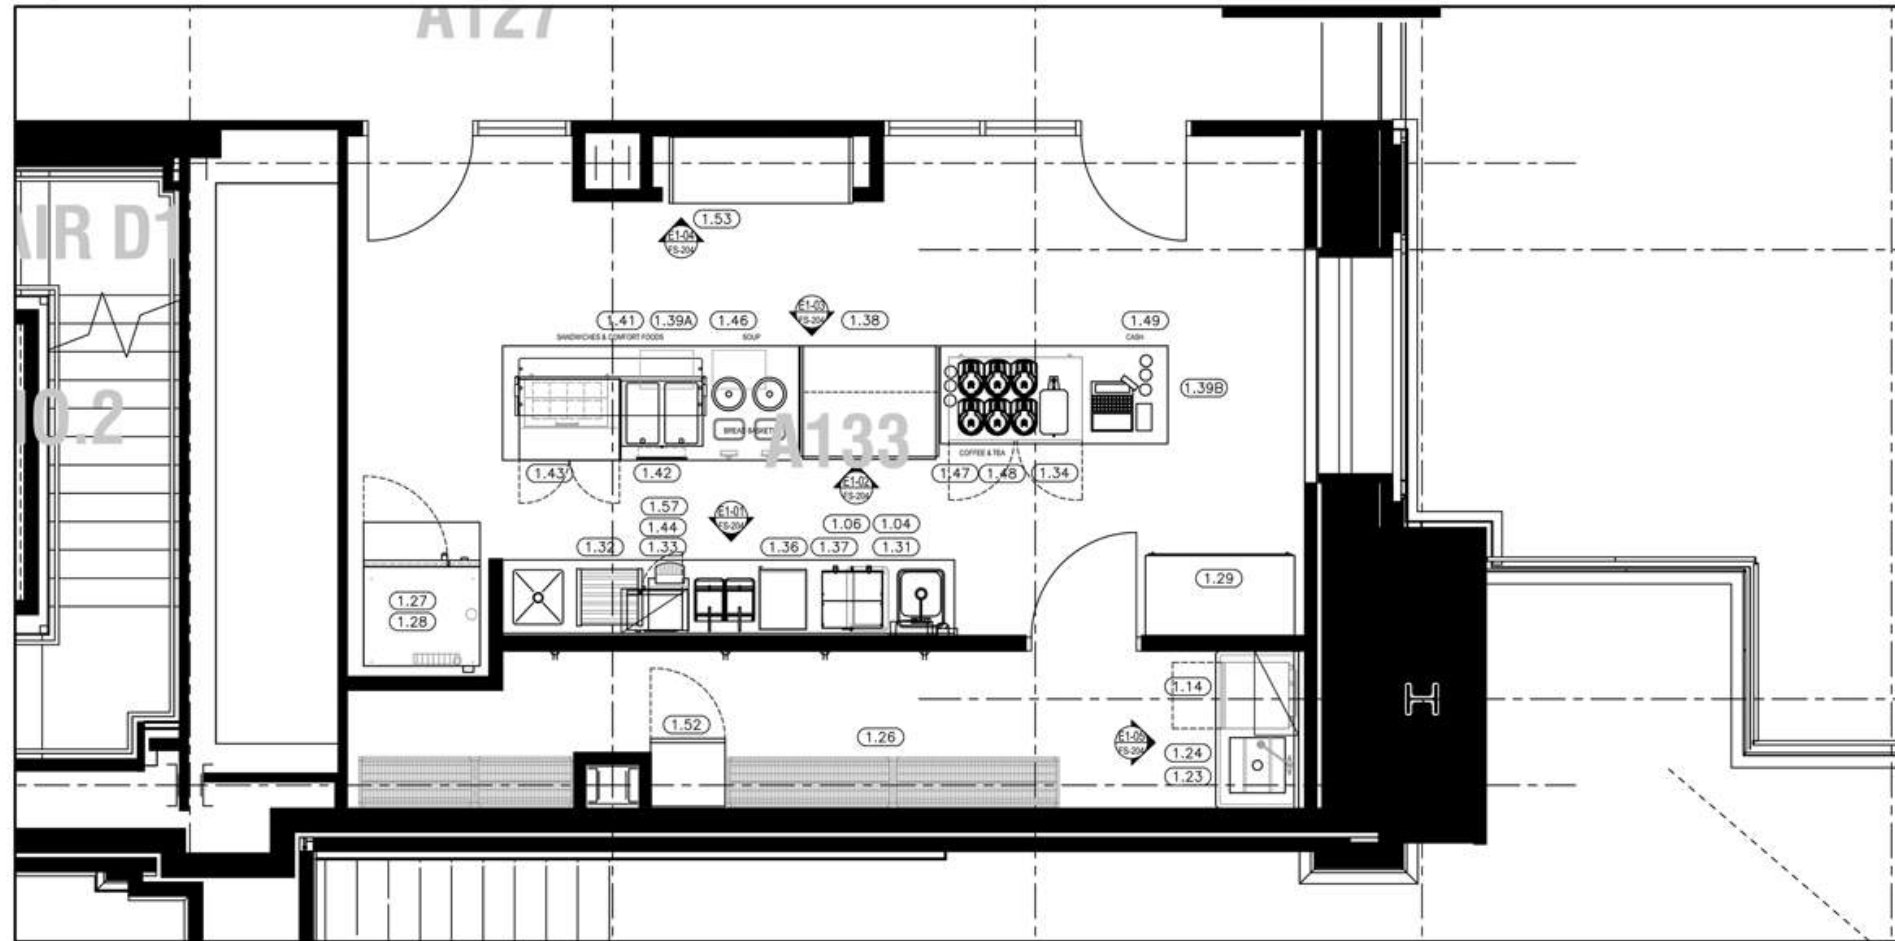


CAFETERIA FOODSERVICE EQUIPMENT PLAN

EQUIPMENT SCHEDULE


ITEMS NO.	QTY	CATEGORY
B.01	3	Mobile cooler shelving unit
B.02	11	Rack, utility
B.03A	1	Walk-in cooler
B.03B	1	Walk-in cooler coil
B.03C	1	Walk-in cooler condenser
B.04	6	Mobile shelving unit
B.06	4	Utility cart
B.07	6	Cart, Hot/cold, convertible
B.08	2	Mobile 4 tier rack, Bottled water w/ enclosure panels
B.09	5	Dolly, Dishrack
B.11	1	Floor trough & drain
B.12	1	Ice maker
B.13	1	Bin, ice
B.14	1	Filter, Drinking water
B.17	1	Undercounter dishwasher
B.19	2	Towel dispenser / Soap dispenser
B.20	1	Sst Overhead shelf
B.21	1	Sst table w/ filling sink & water filter
B.22	1	Pre-rinse faucet, backsplash mount w/ brass bottle & carbay washer
B.23	1	Water filtering system
B.24	2	Jug filler, hose style w/ wall hook
B.26	1	Waste bin

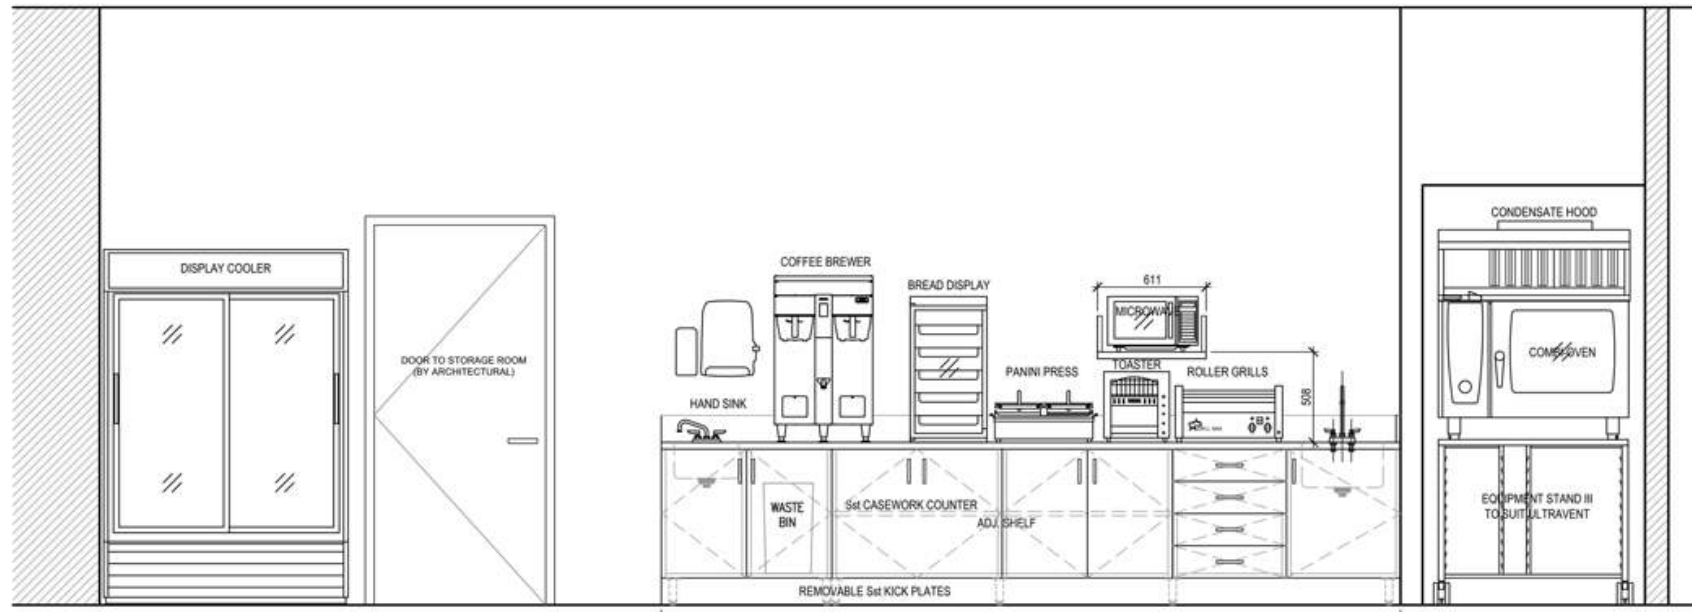


CAFETERIA BACK PREP COUNTER

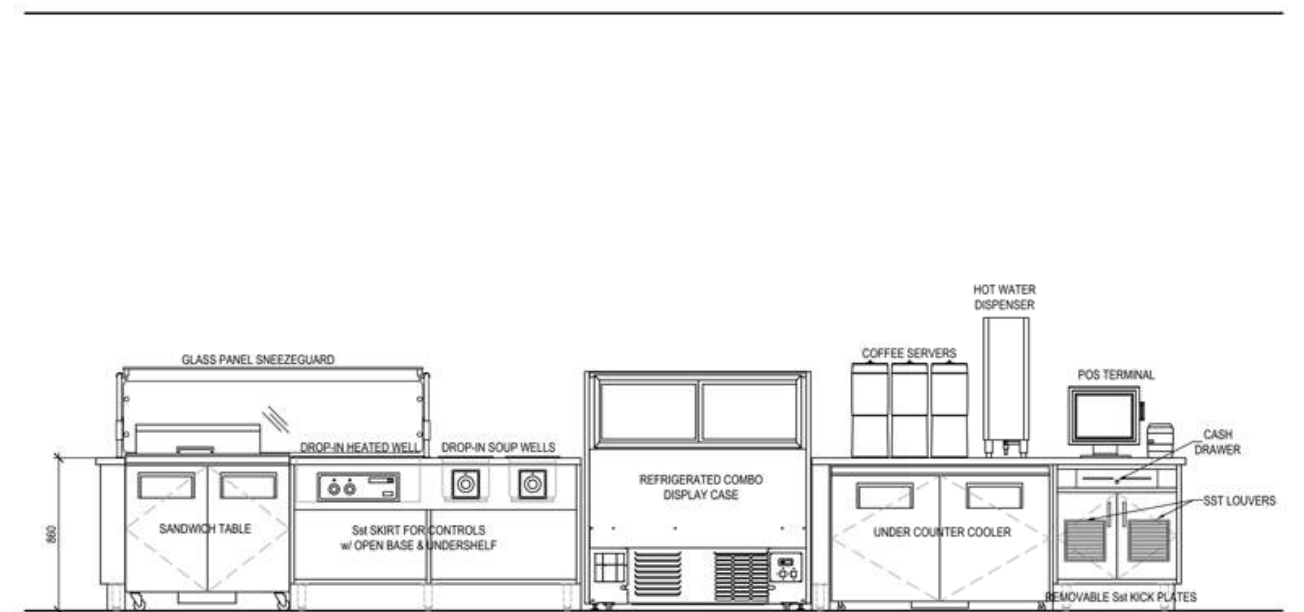


CAFETERIA FRONT SERVICE COUNTER - BACK ELEVATION

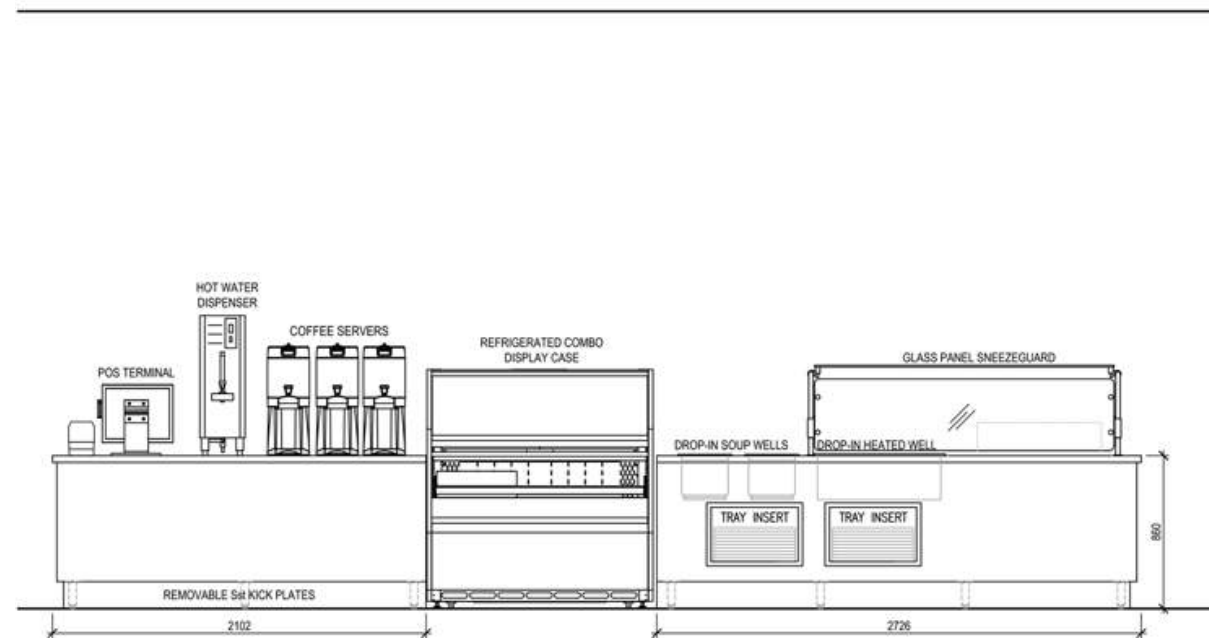

CAFETERIA FRONT SERVICE COUNTER - FRONT ELEVATION

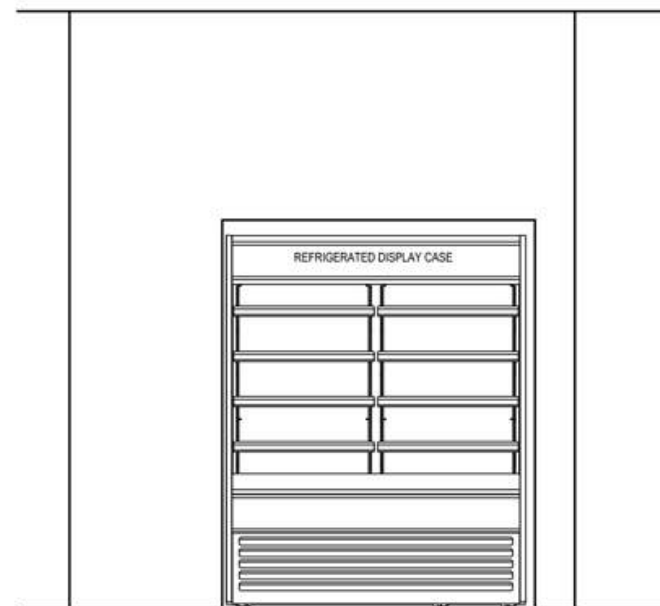

CAFETERIA FRONT GRAB AND GO'S

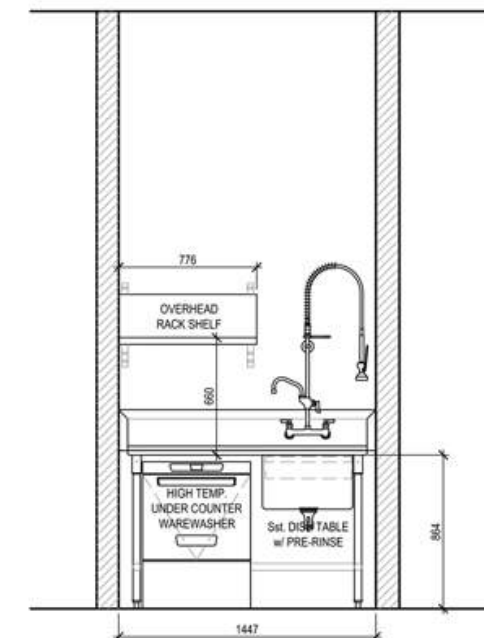

STORAGE ROOM - DISHTABLE