

FOODSERVICE EQUIPMENT PLAN

EQUIPMENT SCHEDULE

ITEMS NO.	QTY	CATEGORY
7A	1	Walk-in Cooler
7B	1	Walk-in Cooler coil
7C	1	Walk-in Cooler condenser
8A	1	Walk-in Freezer
8B	1	Walk-in Freezer coil
8C	1	Walk-in Freezer condensing unit
9	7	Mobile Plate Rack w/ Trolley
10	12	Plate Tree
11	5	Mobile Shelving Unit
13	2	Oven-Steamer, combination
14	1	Exhaust Hood w/ variable Speed Controller
15	3	Mobile S/S Table
16	1	Sink, Hand, Wall Mount
17	1	Mobile Hot Food Unit
18	1	Incoming Food Scanner
23	1	S/S Table w/ wash Sink & Filter
24	1	Coffee Urn Brewer
25	1	Waste Bin
26	2	Induction Warmer
27	2	Overhead Cupboards
28	1	Refrigerator, Reach-In
31	1	Soiled Dishtabling w/ pre rinse Sink
32	1	Waste Bin
33	1	S/S Racking Shelf
34	1	Warewasher, Door Type, High Temp
35	1	Condensate canopy
36	1	S/S Overshelf
37	2	Dolly, Dishrack
38	1	Plate Stacking Cart
39	1	Clean Dishtabling w/ Triple Pot Sink
Spare		

PROJECT


RIDEAU COMMITTEE ROOMS (RCR)
1 WELLINGTON ST, OTTAWA, ONTARIO

PROJET


DRAWING

CANAL LEVEL - FOOD SERVICE ROOMS


DESSIN

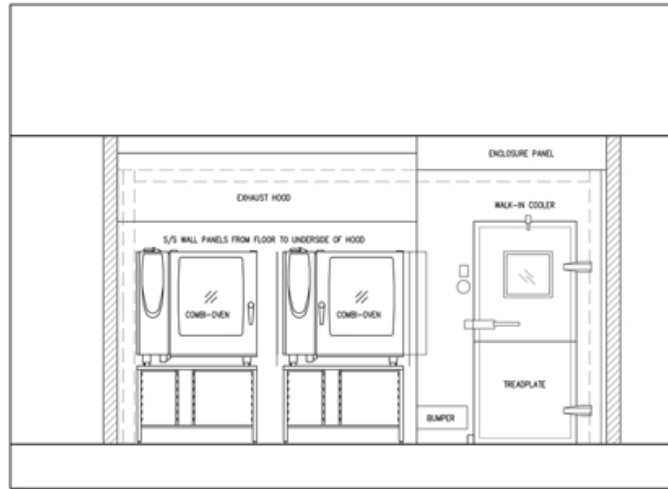


E1
KE-01 E1: Combi Oven Elevation
Scale / Echelle: 1:25

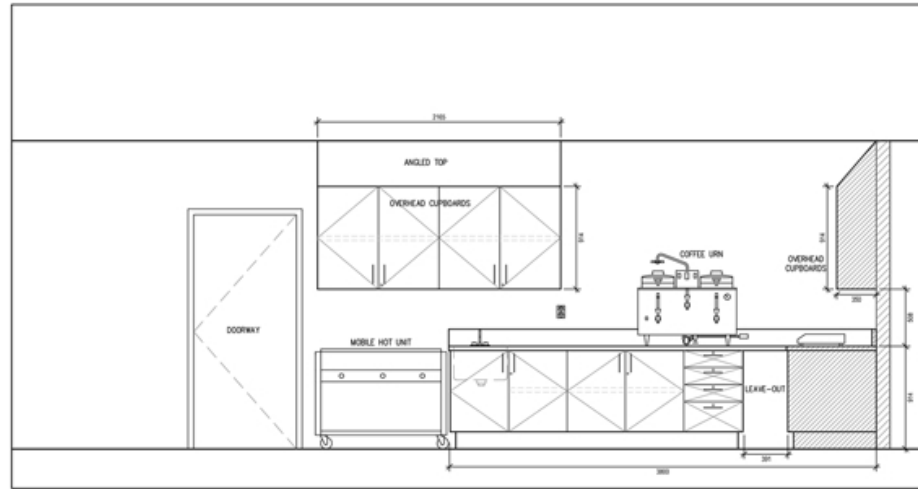


E2
KE-01 E1: Prep Counter Elevation
Scale / Echelle: 1:25

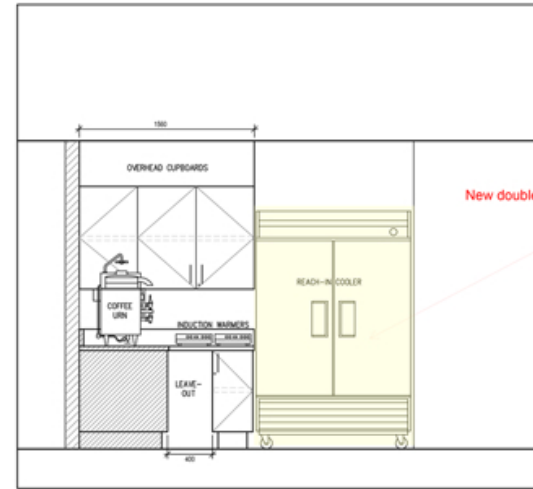


E3
KE-01 E1: Prep Counter Elevation
Scale / Echelle: 1:25

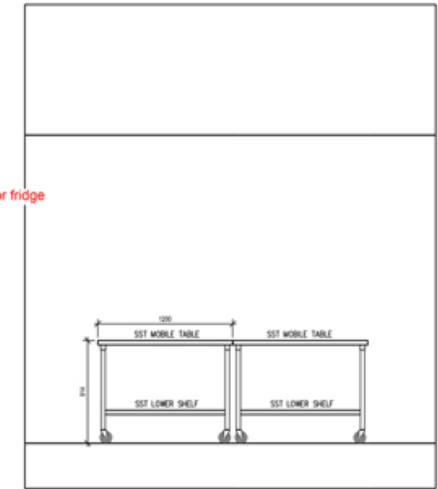


E4
KE-01 E1: Mobile Staging Tables Elevation
Scale / Echelle: 1:25

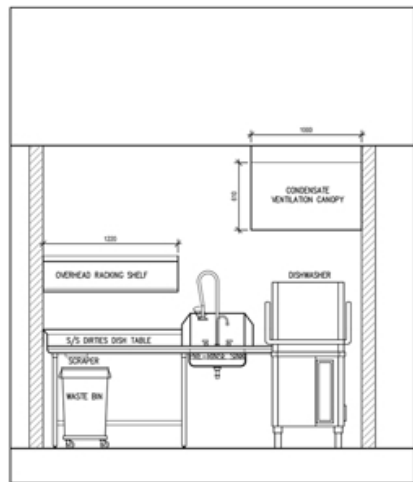


E5
KE-01 E2: Dirty Dish Return Table Elevation
Scale / Echelle: 1:25

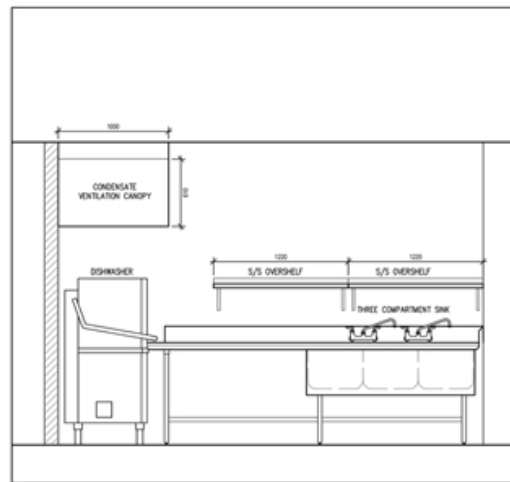


E6
KE-01 E2: Clean Dish Outlet Table Elevation
Scale / Echelle: 1:25

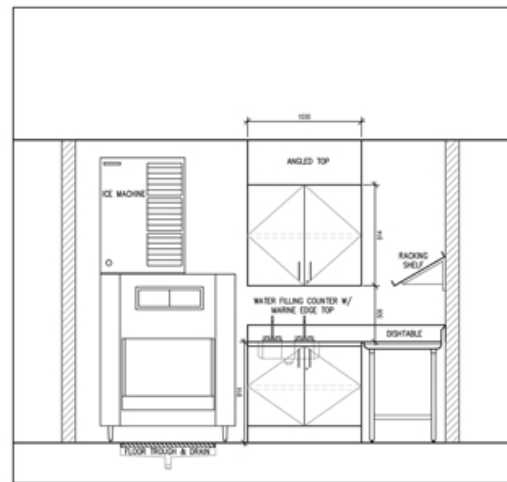


E7
KE-01 H7: Ice Machine & Filling Counter Elevation
Scale / Echelle: 1:25

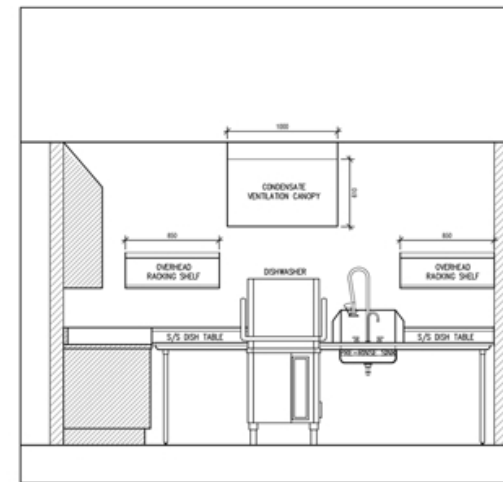

E8
KE-01 H7: Dishwashing Elevation
Scale / Echelle: 1:25

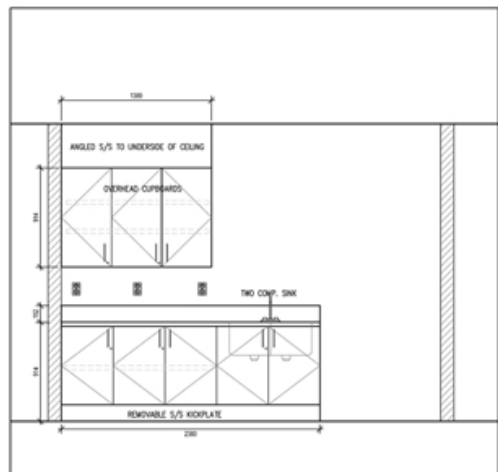

E9
KE-01 E-4: Catering Pantry Prep Counter Elevation
Scale / Echelle: 1:25

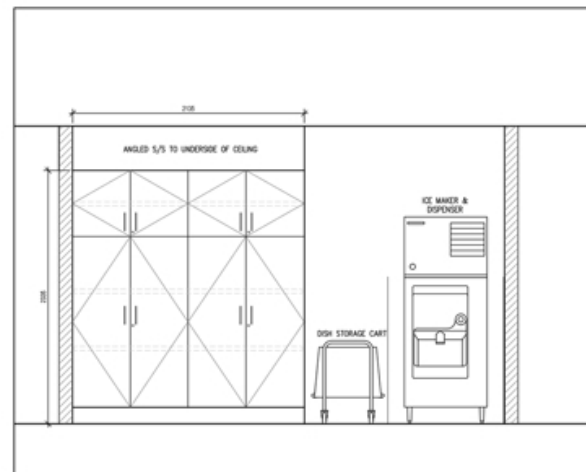

E10
KE-01 E-4: Full Height Storage Cabinet Elevation
Scale / Echelle: 1:25

PROJECT

RIDEAU COMMITTEE ROOMS (RCR)
1 WELLINGTON ST, OTTAWA, ONTARIO

PROJET

DRAWING

CANAL LEVEL - FOOD SERVICE ROOMS

DESSIN