


EXTERIOR

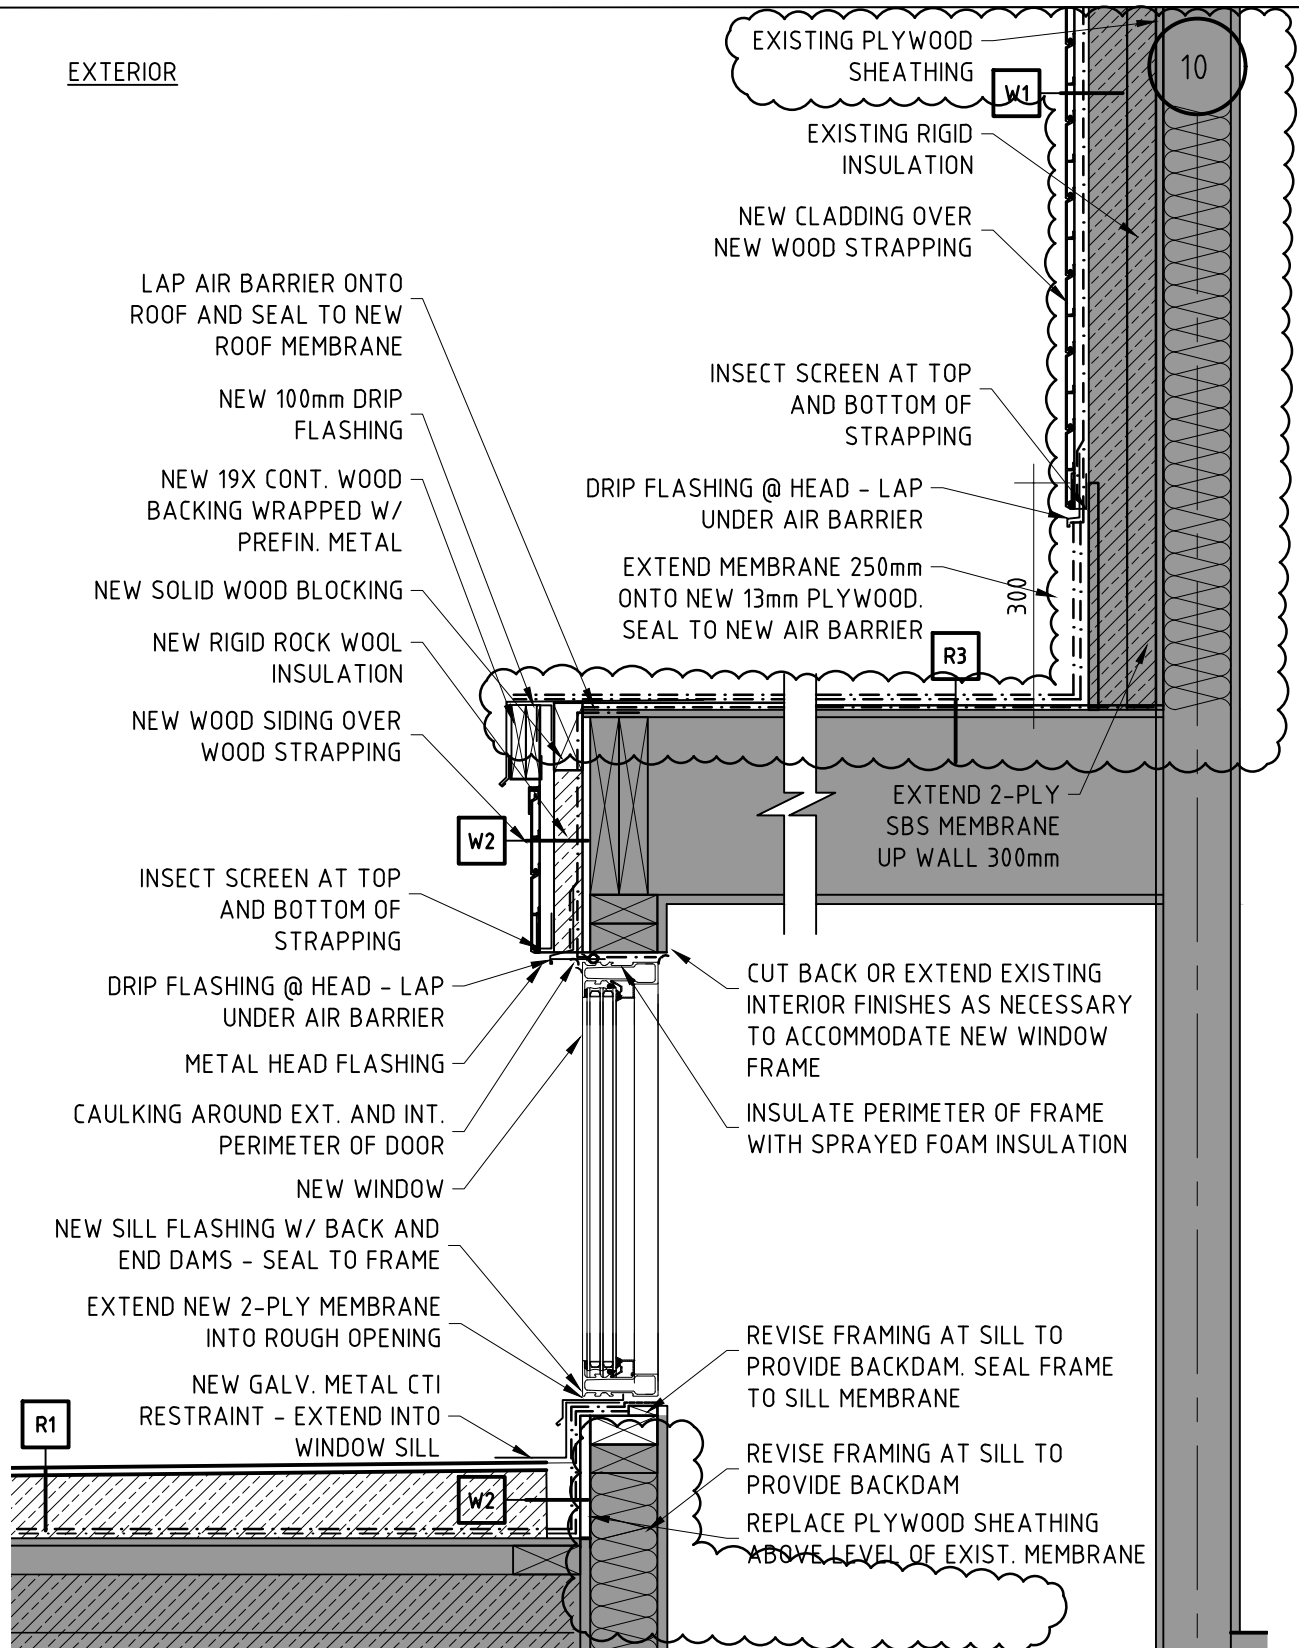

**ASK02**

DRAWING  
REVISION TO DETAIL 3/A703

PROJECT  
KNPHQ BUILDING SIDING & ROOFING REPLACEMENT

CLIENT  
PARKS CANADA

KZA PROJ #

SCALE  
1:100

DATE  
2018/08/02

DRAWN BY  
RM

CHECKED BY  
RM

**NOTE**

Written dimensions shall have precedence over scaled dimensions. Contractor shall verify all dimensions and conditions on the job and the architect shall be informed of any variations from dimensions and conditions shown on the drawings. Shop drawings shall be submitted to the architect for review before proceeding with fabrication dimensions in millimeters unless noted otherwise

**kobayashi+zedda**

26- 1114 Front Street  
Whitehorse, YT  
Y1A 1A3 CANADA  
Phone 867 633 6874  
Fax 867 633 4602  
info@kza.yk.ca