



1
C111
ENTRANCE ROAD
SCALE: 1:150



2
111
ENTRANCE ROAD SIDEWALK CROSS-SECTION
SCALE: N.T.S.

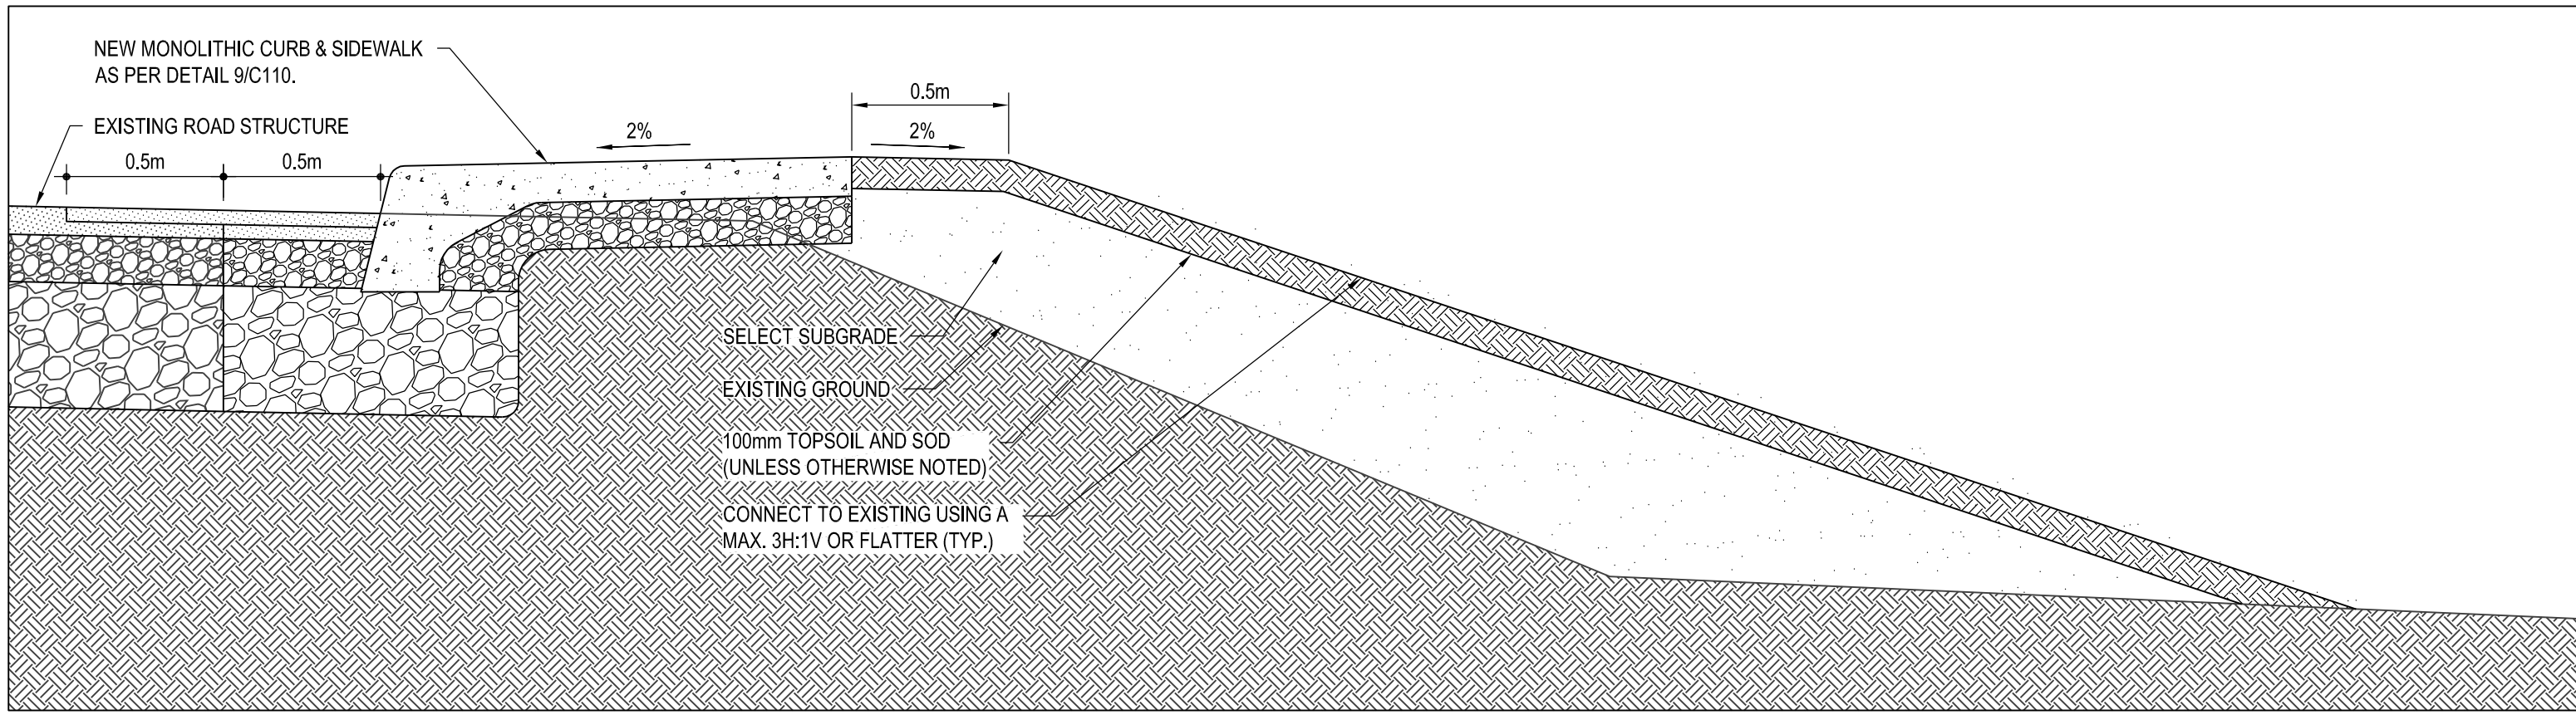

1224 GARDINERS ROAD, SUITE 201
KINGSTON, ONTARIO
CANADA K7P 0G2
PHONE: 613-634-7373
WWW.WSP.COM

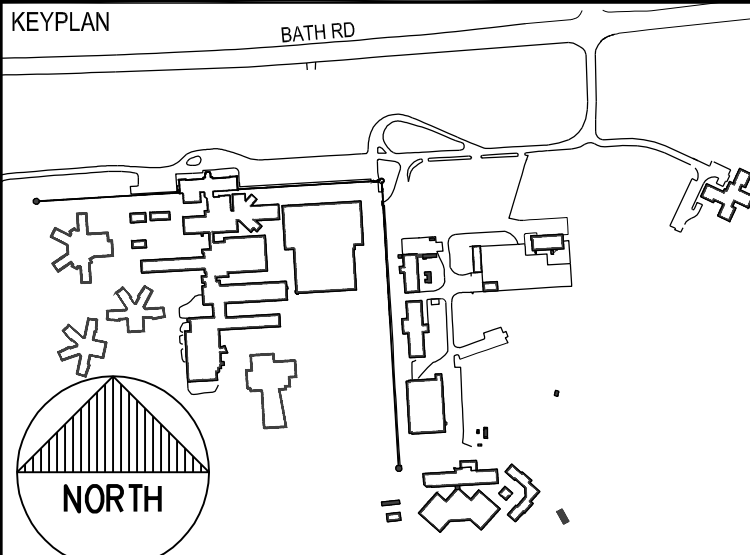

04		
03		
02	ISSUED FOR ADDENDUM #2	2018-08-08
01	ISSUED FOR TENDER	2018-01-19
revision		date

Do not scale drawings.
Verify all dimensions and conditions on site and immediately
notify the Departmental Representative of all discrepancies.

A	Detail No.
B	drawing no. - where detail required
C	drawing no. - where detailed

project title
titre du projet
KINGSTON ONTARIO
COLLINS BAY INSTITUTION

**SITE DEVELOPMENT
AND PARKING EXPANSION**

drawing title
titre du dessin
DETAILS 2

drawn by
dessiné par
STR

designed by
conçue par
NH

approved by
approuvé par
KC/MF

bid
offre

project manager
administrateur
de projets

project date
date du projet
2016-08-08

project no.
no. du projet
R.079099.001

drawing no.
dessiné no.
C111