


NOTES:

1. REFER TO STRUCTURAL DRAWINGS FOR ELEVATIONS.




 Public Works and  
Government Services Canada  
Travaux publics et  
Services gouvernementaux Canada

**PARSONS**



04		
03		
02		
01	ISSUED FOR TENDER	2018-07-20
revision		date

Do not scale drawings.  
Verify all dimensions and conditions on site and immediately  
notify the Departmental Representative of all discrepancies.

	A Detail No. No. du détail
	B drawing no. — where detail required dessin no. — où détail exigé
	C drawing no. — where detailed dessin no. — où détaillé

project title  
titre du projet

Ontario

HAMLET BRIDGES  
(BRIDGE 57 & 58)  
SWING AND FIXED BRIDGES

drawing title  
titre du dessin  
**PIVOT PIER PLAN  
AND SECTIONS**

drawn by  
dessiné par  
GREG TAYLOR

designed by  
conçu par  
JEFF KEYT

approved by  
approuvé par  
JEFF KEYT


bid  
offre  
JULIO LEON

project manager  
administrateur  
de projets


project date  
date du projet  
2018-07-20

project no.  
no. du projet  
R.073593.001


drawing no.  
dessiné no.  
M-03

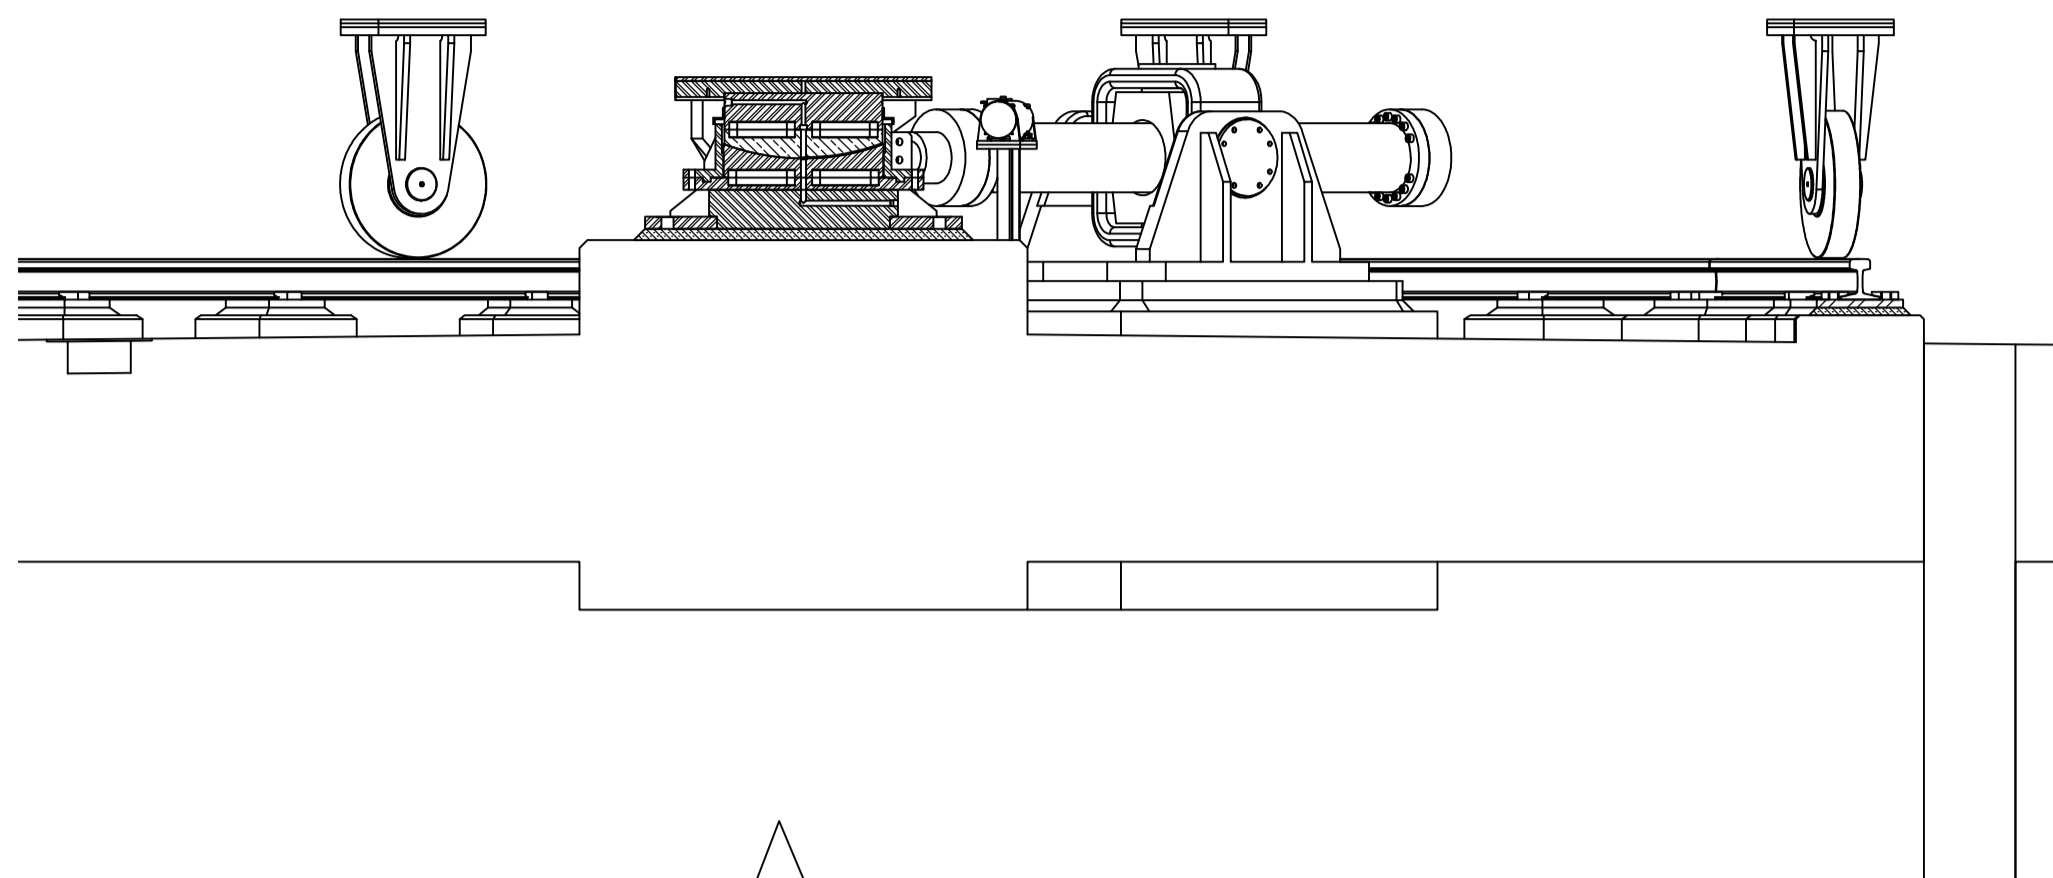


 **SECTION** 1:25

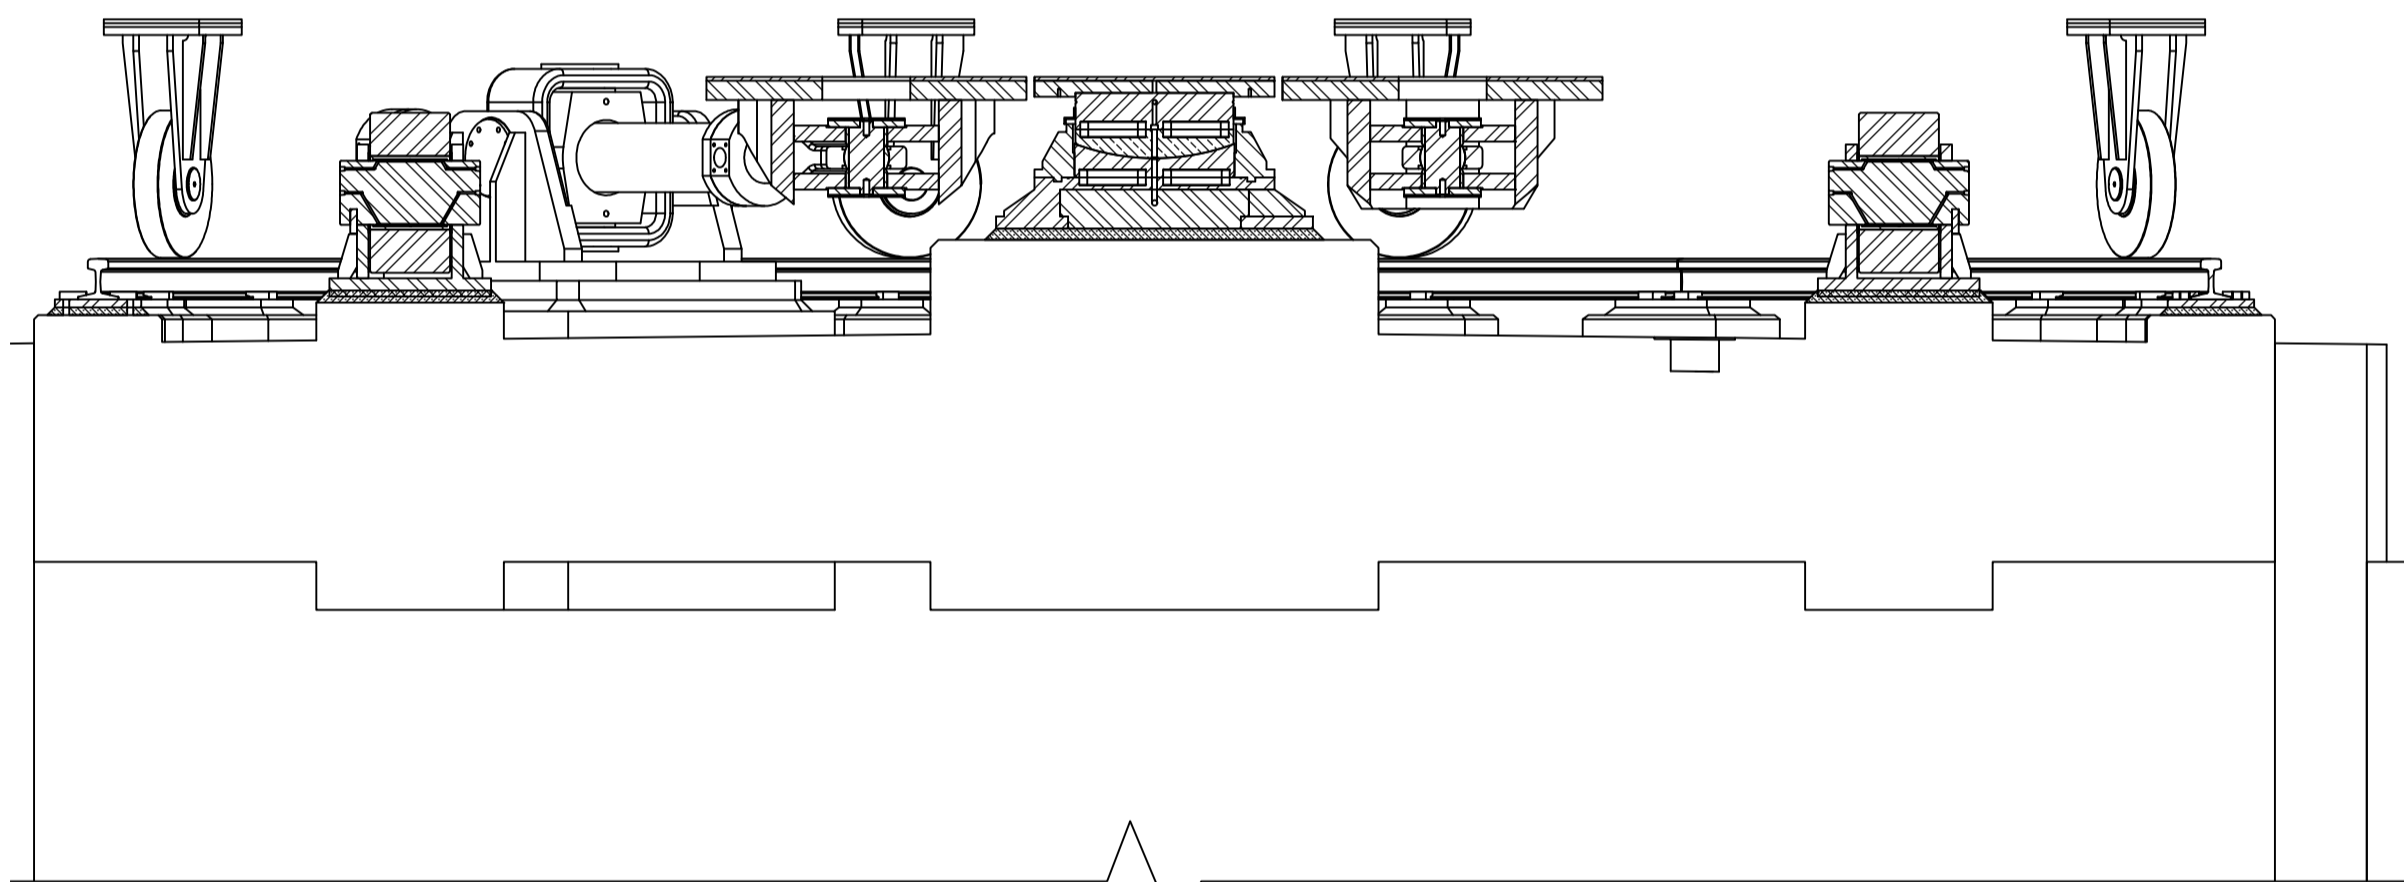

 **SECTION** 1:25

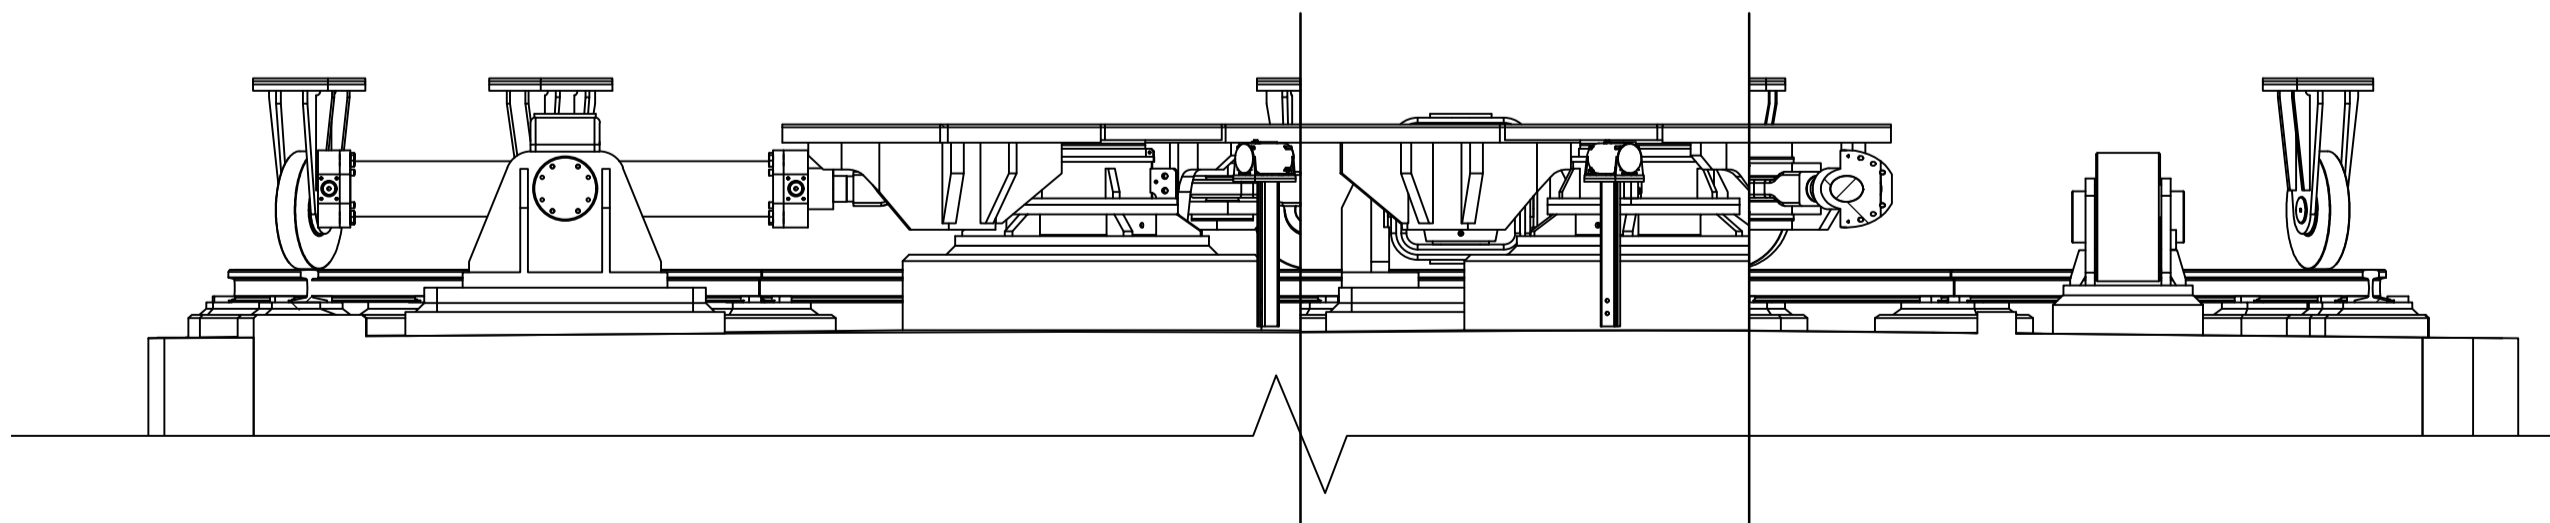

 **SECTION** 1:25

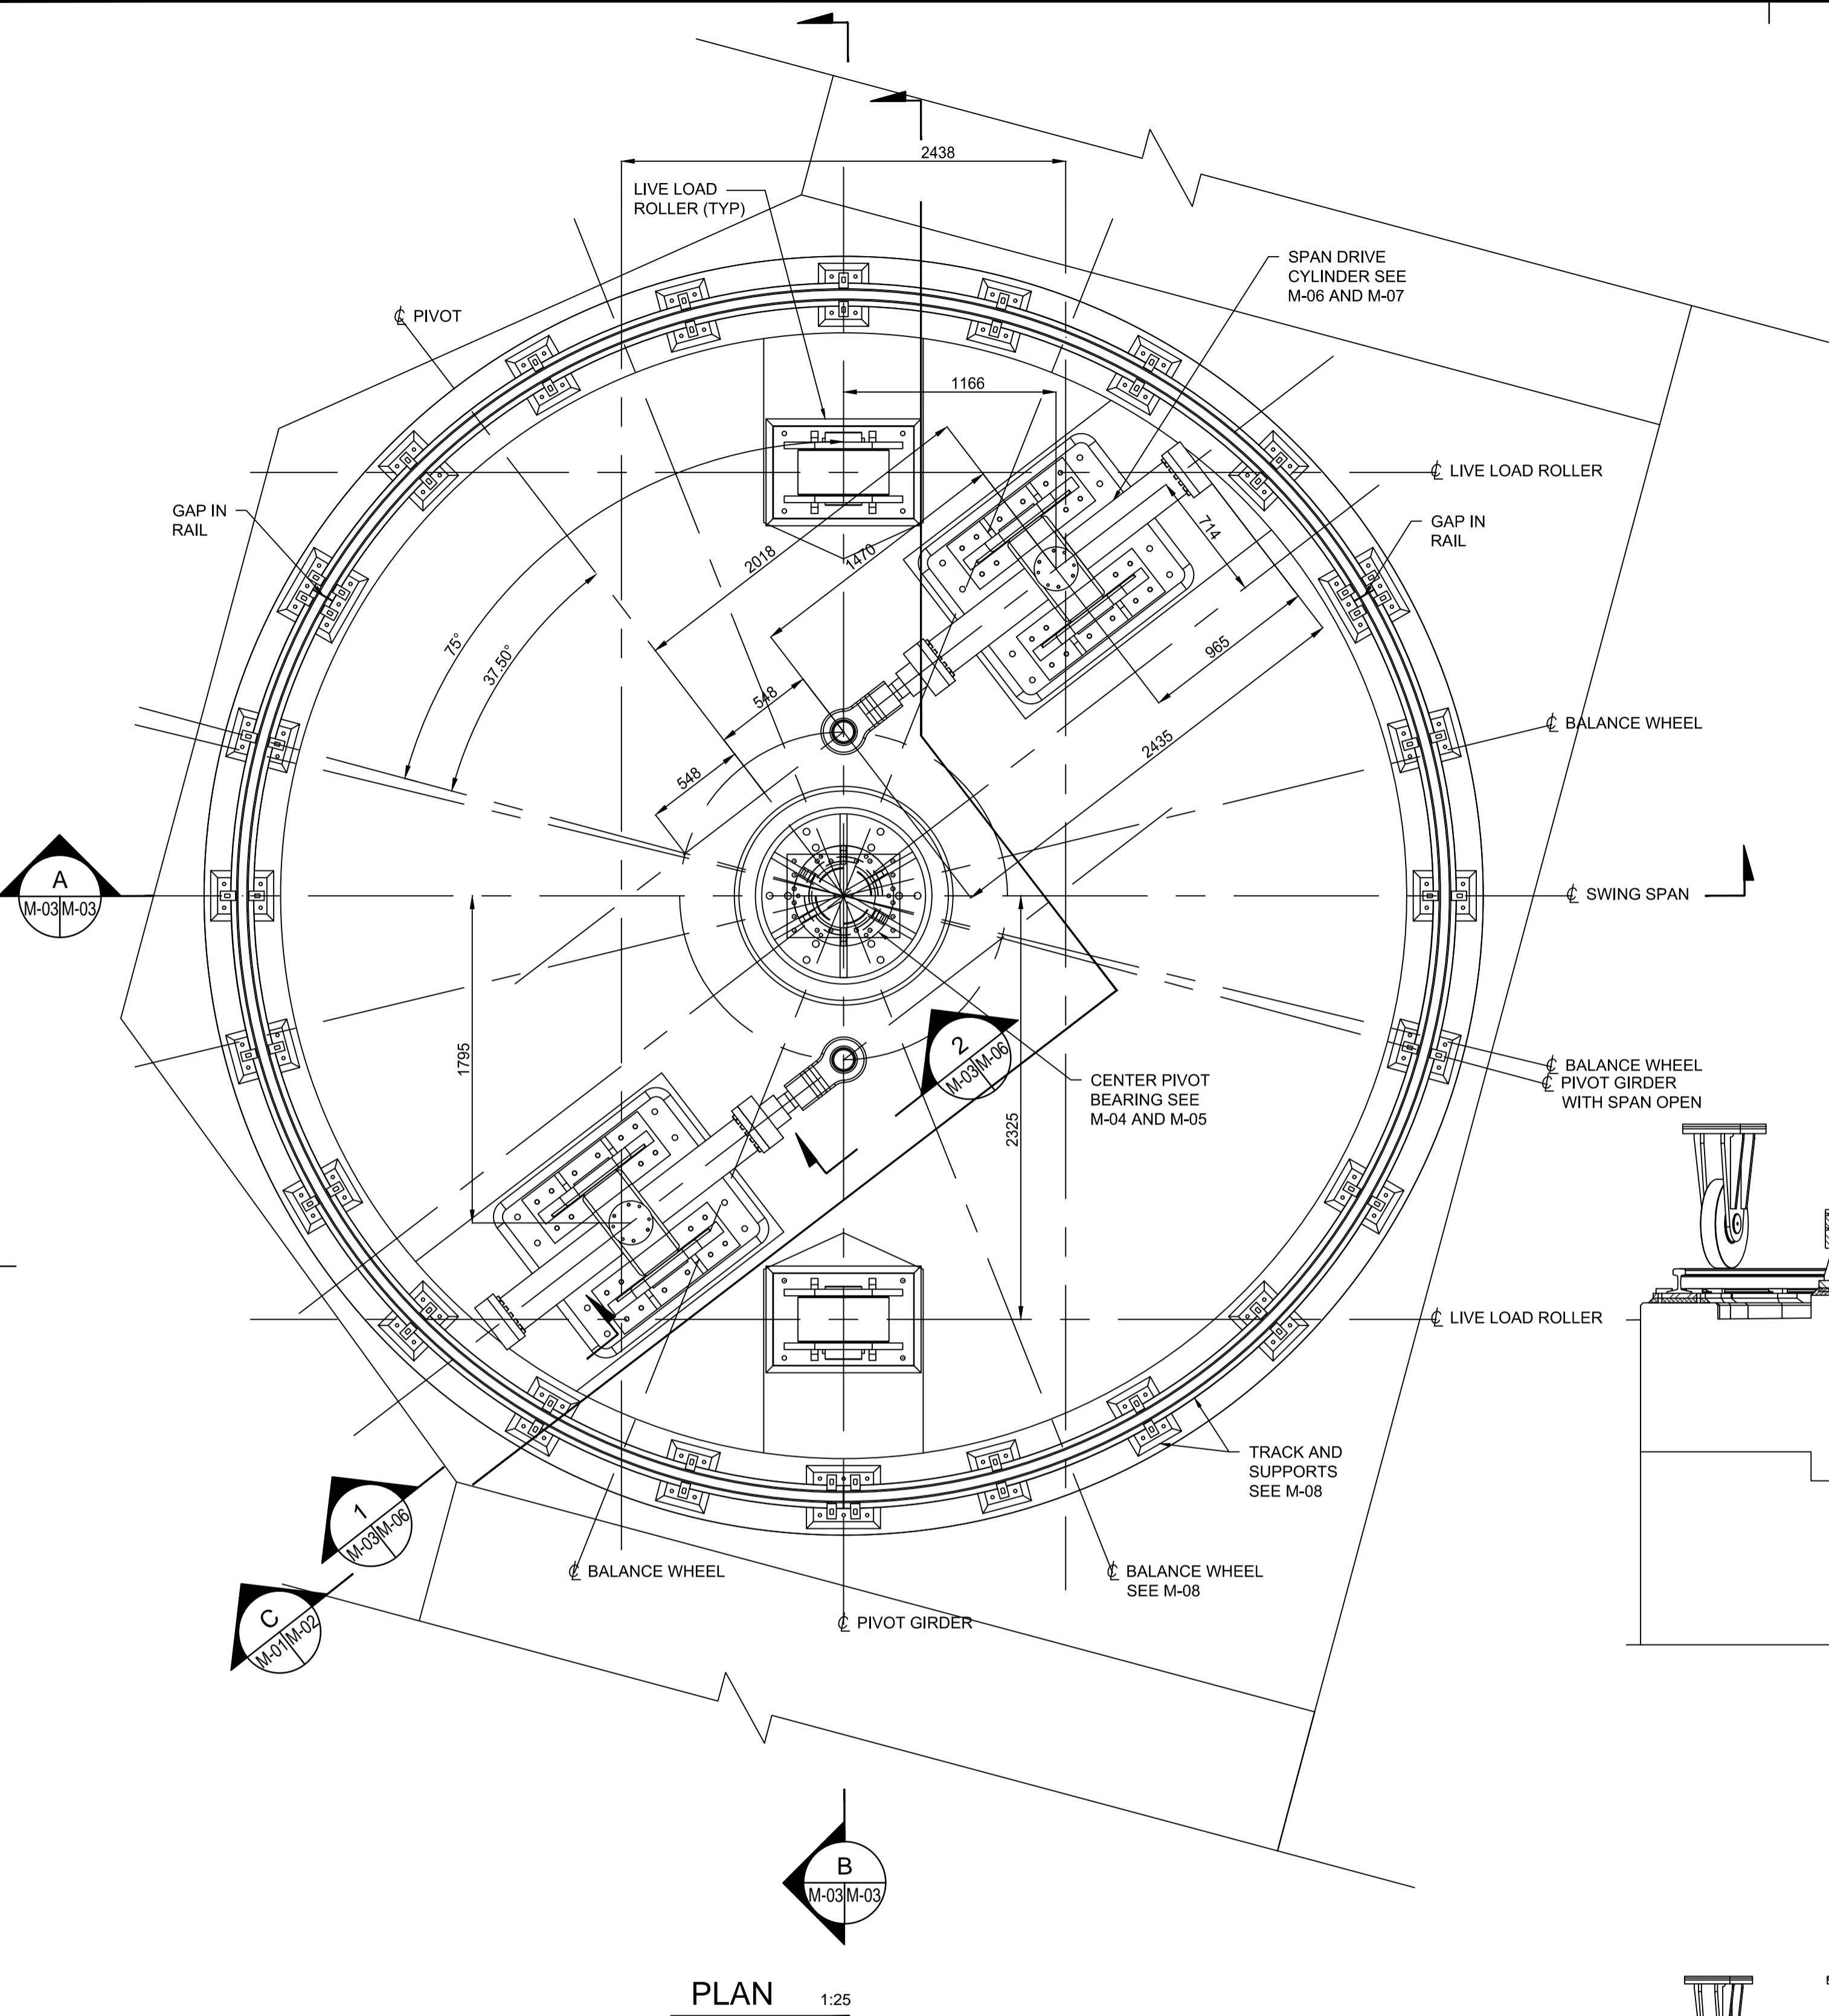

**PLAN** 1:25