

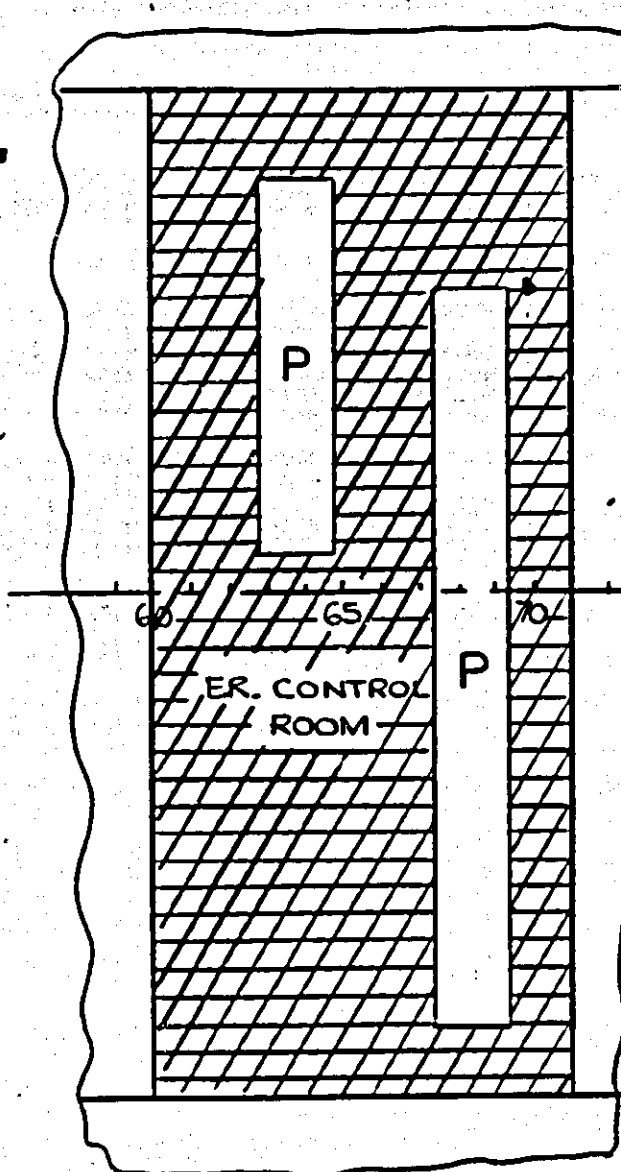


SYMBOL	DESCRIPTION	LOCATION	REQD. NO.	COLOR PATTERN	DETAIL
	FITTED CARPET PIERPOINT-CHARLESTON CARPET GLUED ONTO 10MM THICK DEX-O-TEX UNDERLAYMENT	A DECK OFFICERS LOUNGE B DECK OFFICERS CABINS	1.07/5.54 3500-H2	1.07- 9020 ENGLISH GREY 5.54- 1525 ITALIAN OCHRE	
	FITTED CARPET PIERPOINT-CHARLESTON CARPET GLUED ONTO 10MM THICK DEX-O-TEX UNDERLAYMENT	FOCSE DECK CREWS CABINS SHIP'S OFFICE ENGINEERS OFFICE WHEELHOUSE	D°	1.07- 5670, MIDNIGHT BLUE 5.54- 4560 RAW SIENNA	
	FITTED CARPET PIERPOINT-CHARLESTON CARPET GLUED ONTO 10MM THICK DEX-O-TEX UNDERLAYMENT	MAIN DECK CREWS REC. ROOM	D°	1.07- 5670 MIDNIGHT BLUE 5.54- 4560 RAW SIENNA	
	VINYL ASBESTOS TILES 3MM THICK TILES WITH 62MM RUBBER COVING- TILES GLUED DIRECTLY OVER 10MM THK DEX-O-TEX UNDERLAYMENT.	MAIN DECK PASSAGEWAYS FOCSE DECK SICK BAY PASSAGEWAYS B DECK ENGINEER ROOM PASSAGEWAYS	D°	1.07- AMTICO "ACT 1090" BLUE 5.54- AMTICO "ACT 1039" BROWN	
	VINYL ASBESTOS TILES 3MM THICK TILES WITH 62MM RUBBER COVING- TILES GLUED OVER 10MM DEX-O-TEX OVER 27MM INSULITE 1 OVER 3MM MAGNABOND.	MAIN DECK CREWS MESS ROOM	D°	1.07- AMTICO "ACT 1090" BLUE 5.54- AMTICO "ACT 1039" BROWN	
	CERAMIC TILING TYPE-1 LATCO NUANCE 10 MM THK CERAMIC TILES GLUED DIRECTLY OVER 10MM THK DEX-O-TEX UNDER- LAYMENT. 4 NON SLIP MATS IN 6 IN. FRONT OF SHOWER STALLS.	ALL WASHROOMS MAIN DECK LAUNDRY FOCSE DECK SALINA - C/W PORT CEDAR GRATINGS B DECK UTILITY LOCKER.	D°	1.07- NF 20 5.54- NF 20	
	QUARRY TILING 10MM THK TILE & COVE BASE OVER 29MM DEX-O-TEX UNDERLAYMENT	MAIN DECK GALLEY WASH/CHANGE RM.	D°	1.07- BROWN 5.54- BROWN	
	NEOTEX 10MM THK NEOTEX DEX-O-TEX WITH EPOXY FINISH N°6.	MAIN DECK DRY PROV. STORES HANDLING ROOM PASSAGEWAYS IN WAY OF WORK AREAS	D°	1.07- 431 GREY 5.54- 565 BEIGE	
	LINK RUBBER MATTING LINK RUBBER MATS OVER 10MM DEX-O-TEX UNDERLAYMENT	FOCSE DECK AIR LOCKS A DECK AIR LOCK B DECK AIR LOCK	D°	LINK RUBBER MATTING - BLACK. 1.07- DEX-O-TEX TO BE GREY. 5.54- DEX-O-TEX TO BE BROWN.	
	SWITCHBOARD MATTING DI-ELECTRIC CONTROL RM. MATTING COMMERCIAL FALSE FLOOR	ENGINE ROOM CONTROL ROOM	D°	BLACK	
	PAINTED STEEL DECK	THROUGHOUT	1.07/5.54 3600-H1	SEE REF. N° 2 PAINTING SCHEDULE	
	STAIRWAYS TREADS FORMED FROM 3MM VINYL TILES EDGED WITH ALUMINUM STAIR NOSING.	ALL INTERIOR ACCOMMODATION STAIRWAYS	TILES 3500-H2 NOSINGS 27-02-H1	1.07-AMTICO "ACT 1090" BLUE 5.54-AMTICO "ACT 1039" BROWN NOSINGS- COLOTRIM #7307	SEE REF. N° 12 INTERIOR STAIRWAYS
	NON SKID STRIPS 3M "SAFETY WALK" TYPE WITH PRESSURE SENSITIVE ADHESIVE BACKING- EDGES TO BE SEALED WITH SEALING COMPOUND. TO BE SPACED TO OWNERS SATISFACTION STRIPS- 150MMx600MM ARRST. & LOCATION OF STRIPS TO SATISFACTION OF OWNERS REP.	S.G. COMPT. BUBBLER MACHY SPACE MAIN DECK EMRGY GEN. ROOM WINCH SPACE DECK LOCKER MACHY CONTROL ROOM INCINERATOR COMPT. E.R. CASING (STBD) ENGINEERS WORKSHOP ELECTRICAL WORKSHOP AUX. MACHY SPACES FOCSE DECK LOCKERS ROPE STORE FAN ROOM. B DECK LOCKER. OUTSIDE OF DOOR ENTRANCES & AT TOP & BTM. OF ALL EXTERIOR LADDERS	1.07/5.54 3500-H2	BLACK	
	INT - NON SKID PAINT	ALL EXTERIOR DECK SURFACES	1.07/5.54 3600-H1	SEE REF. N° 2 PAINTING SCHEDULE	
	SWITCHBOARD MATTING DI-ELECTRIC CONTROL ROOM MATTING APPLIED OVER 10MM DEX-O-TEX UNDERLAYMENT	WINCH CONTROL ROOM	D°	BLACK	


REV. A  
NOTE: DEX-O-TEX IN GALLEY (only)  
INCREASED TO  
50 MM THICKNESS  
(INCLUDING INSIDE OF SEATS)

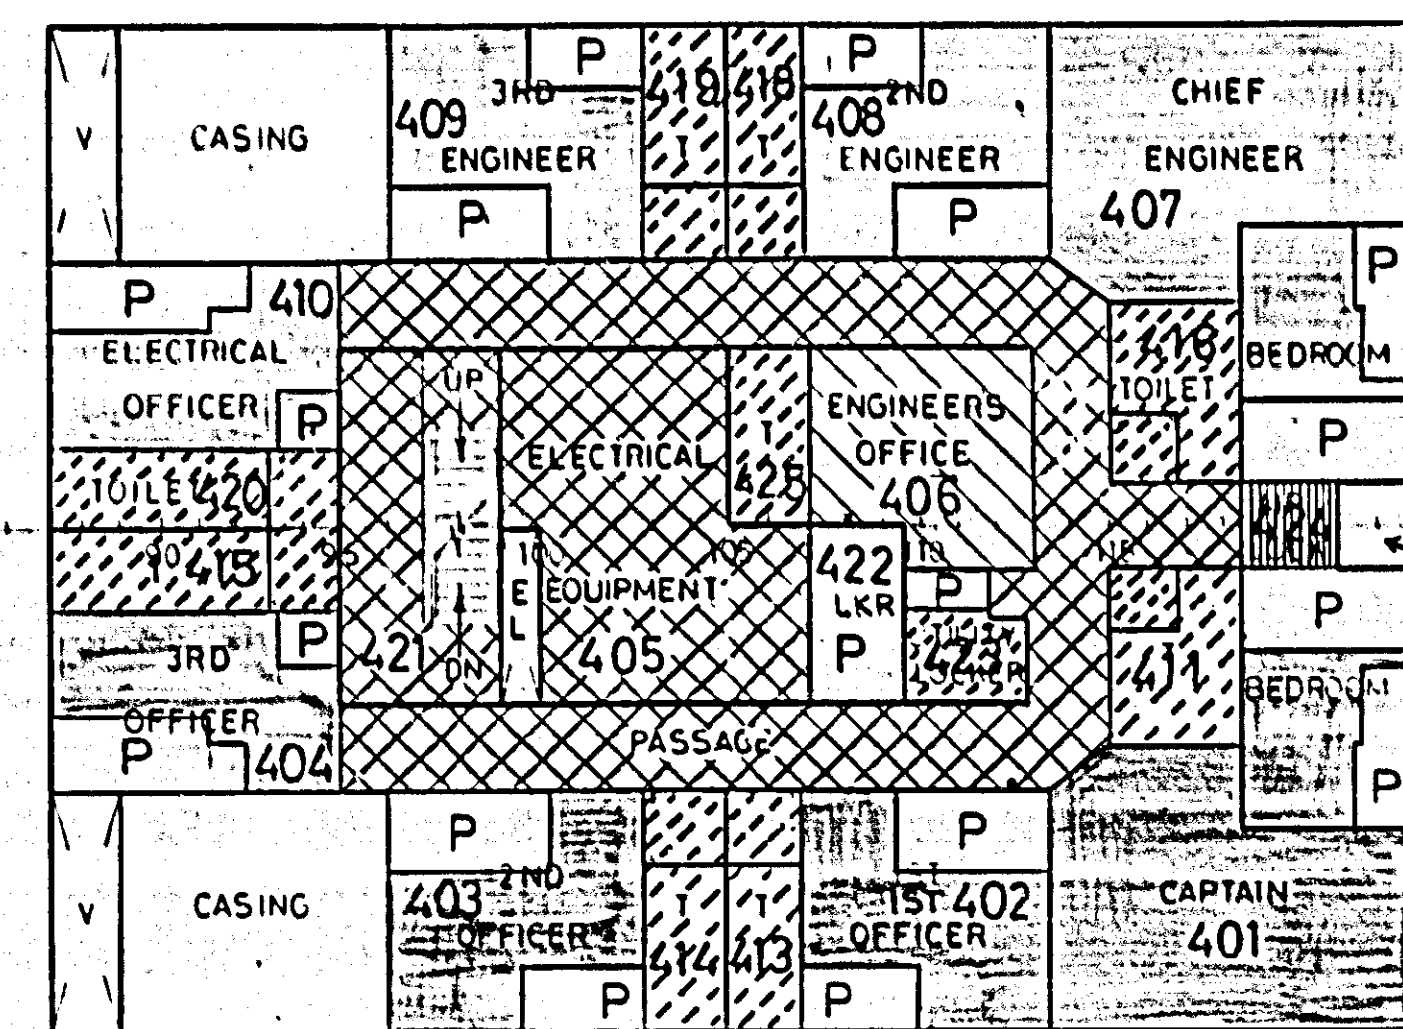


PLAN I.W.O. E.R. CONTROL ROOM

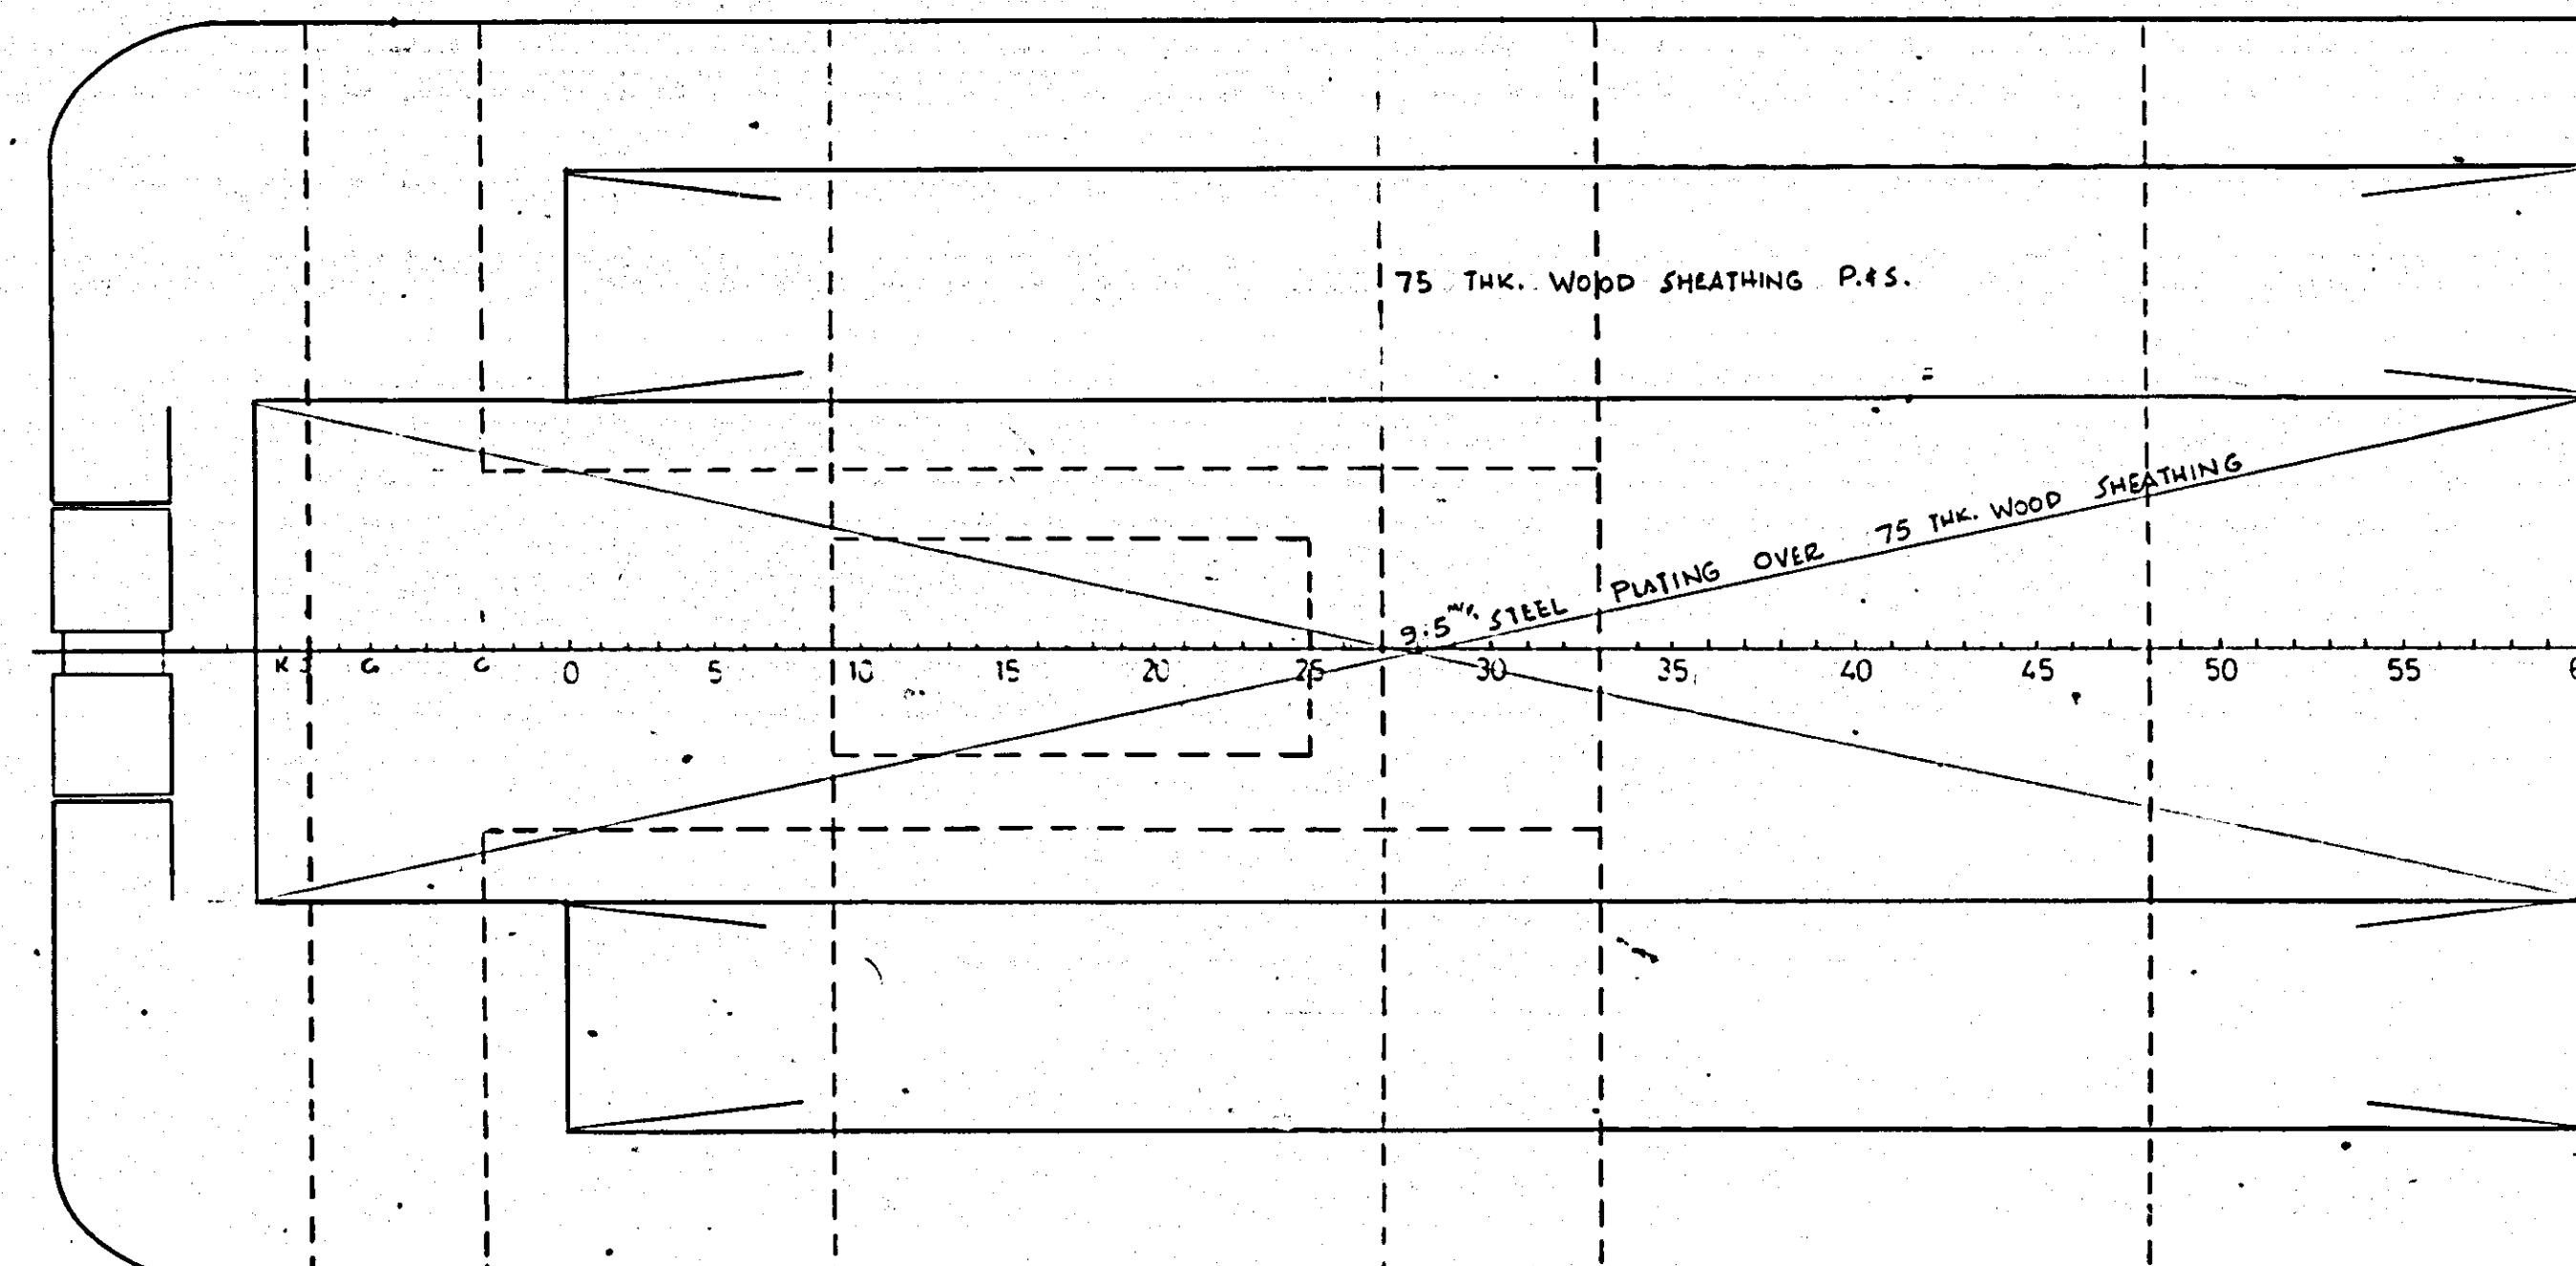

B DECK

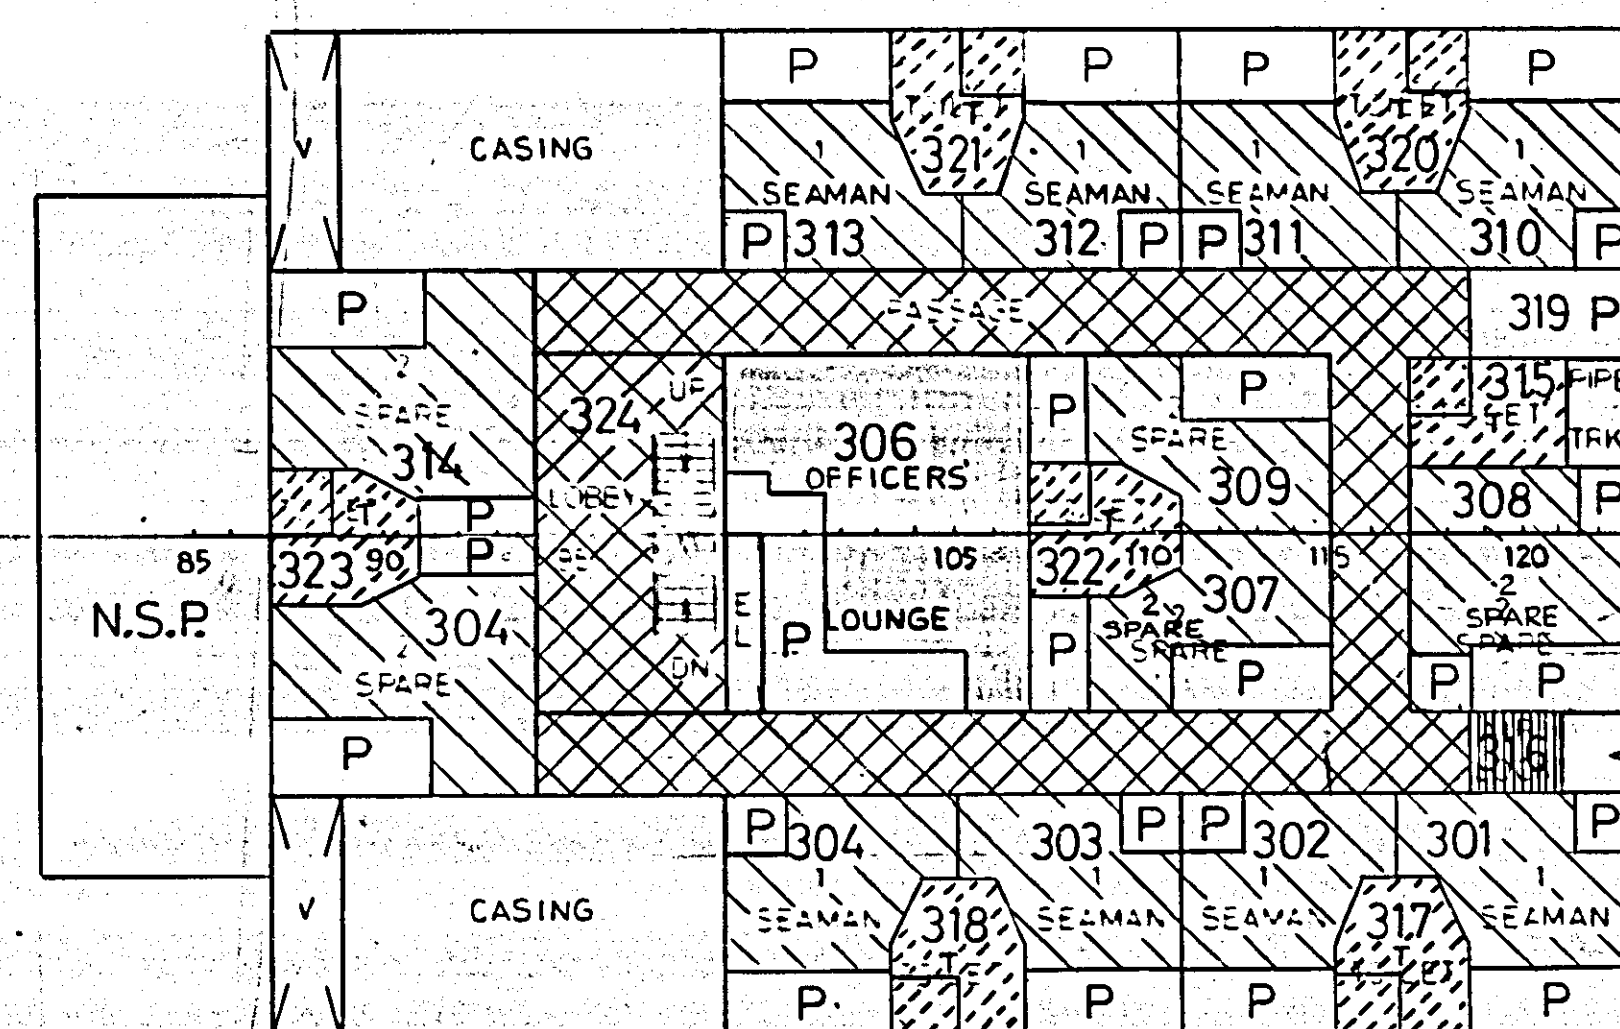

A DECK

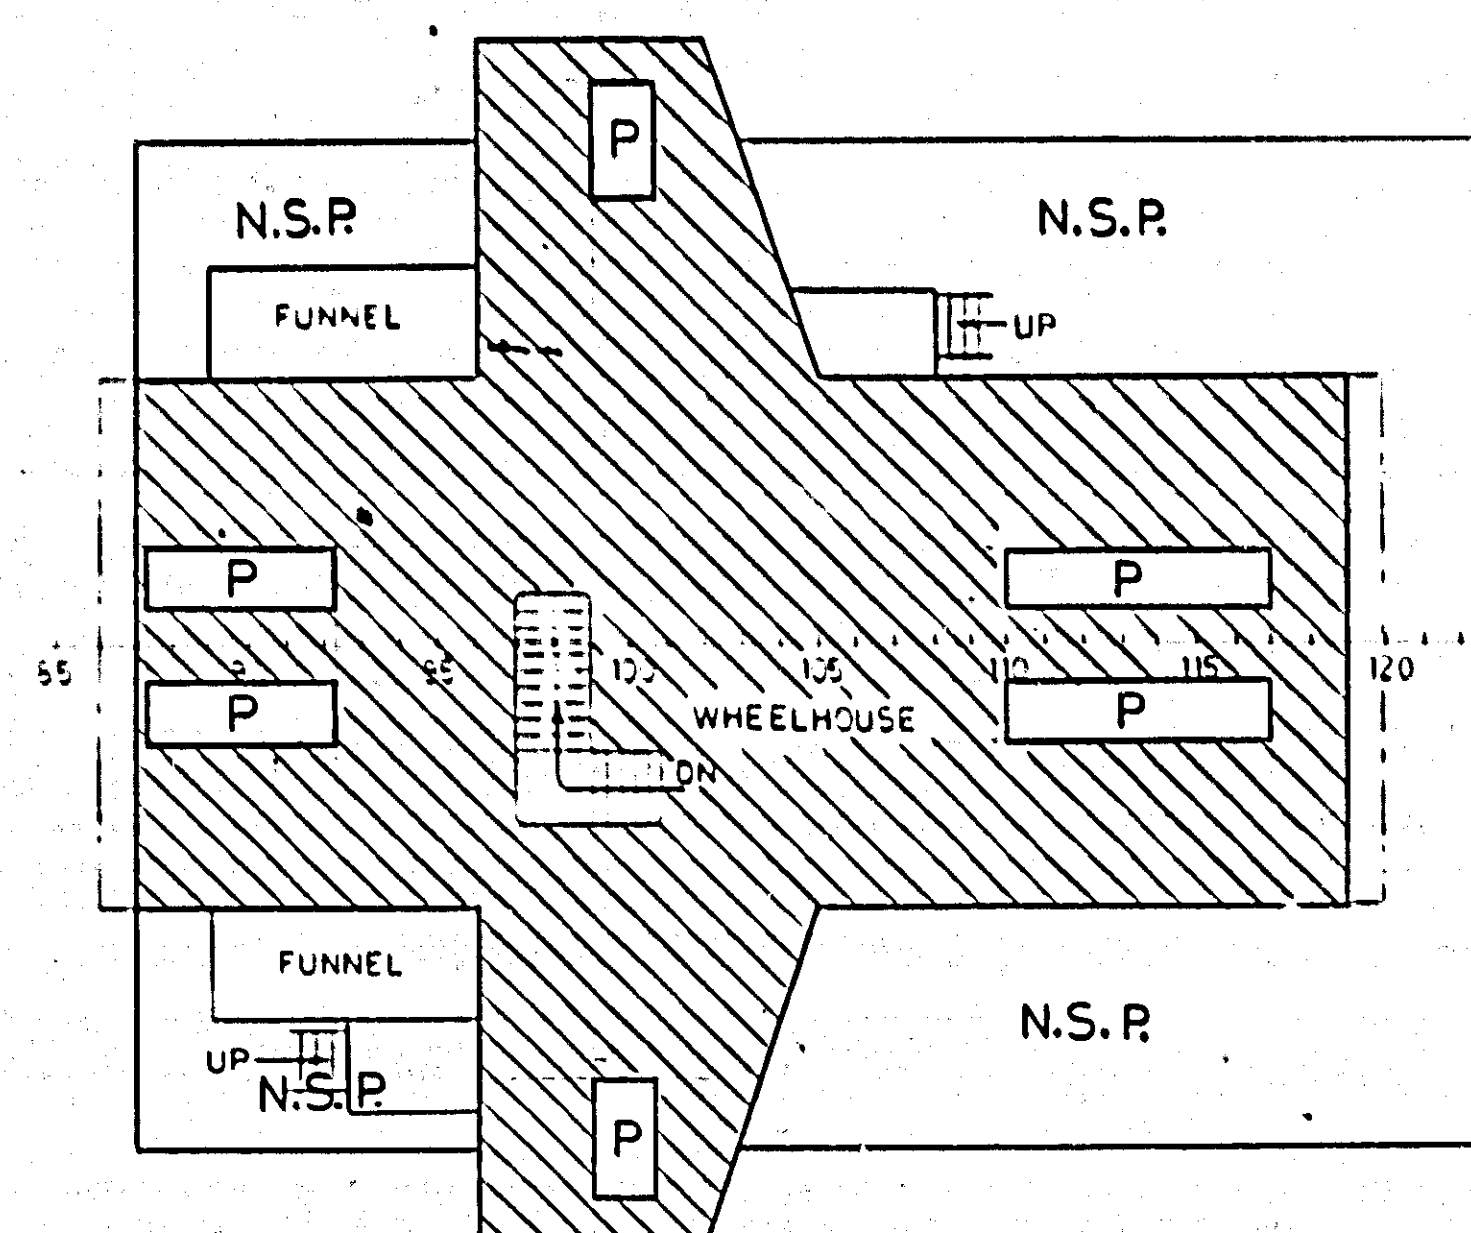

NAVIGATING BRIDGE DECK

