


DETAIL (A)  
SCALE 1:5 12-OFF.

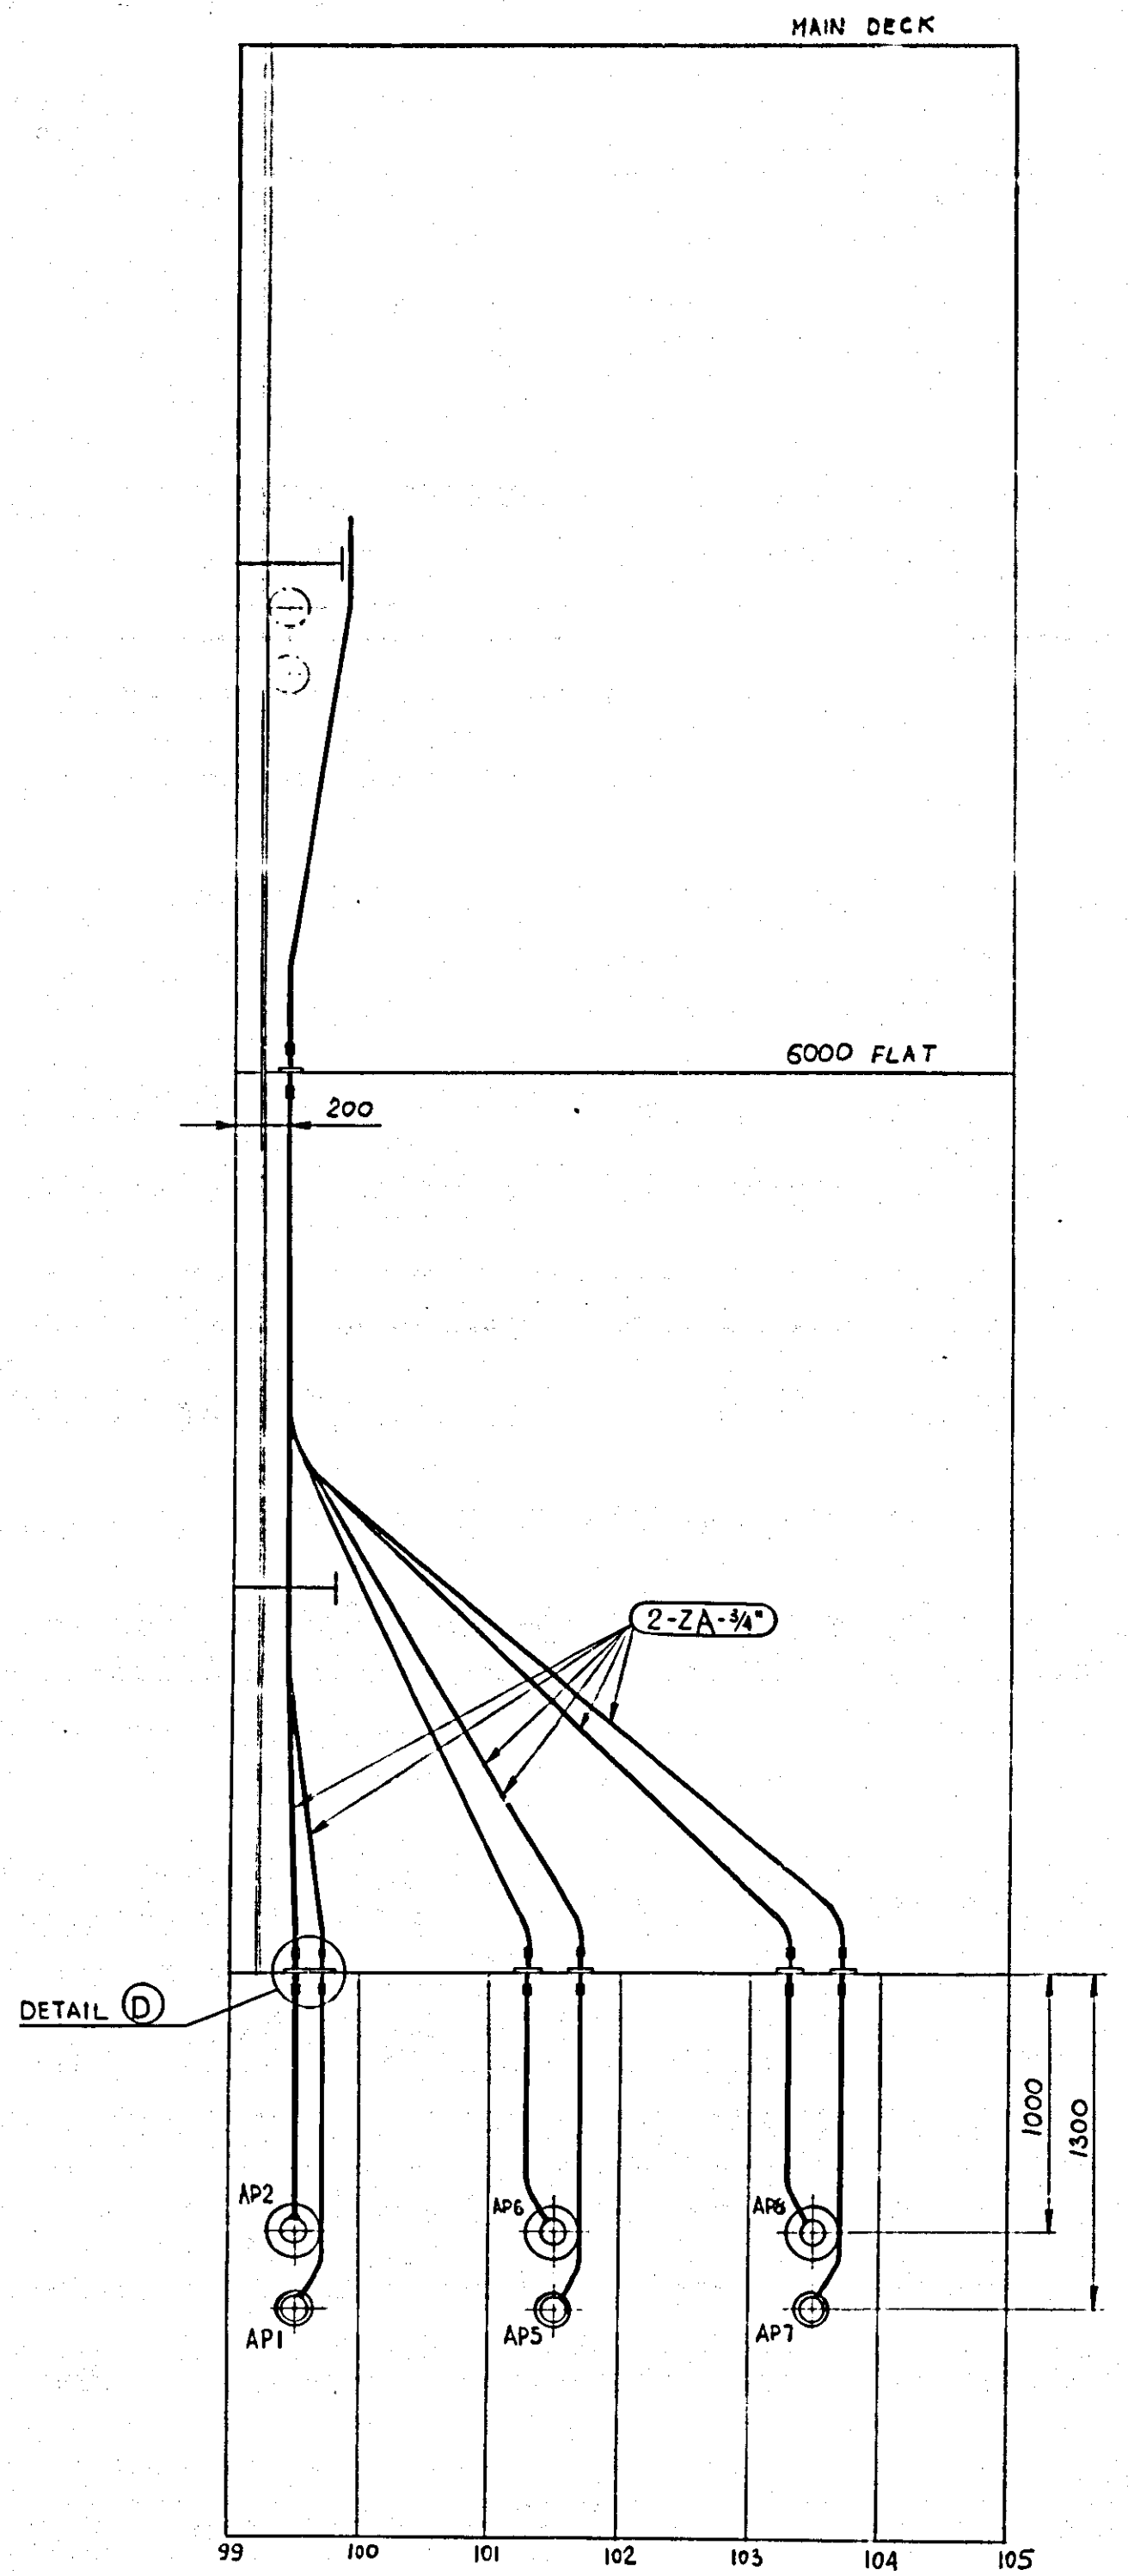

ELEVATION AT B-B  
PORT SHOWN, STBD-SIMILAR

PLAN VIEW BELOW 6000 FLAT