




WINDOW JAMB DETAIL @ EXISTING WALL

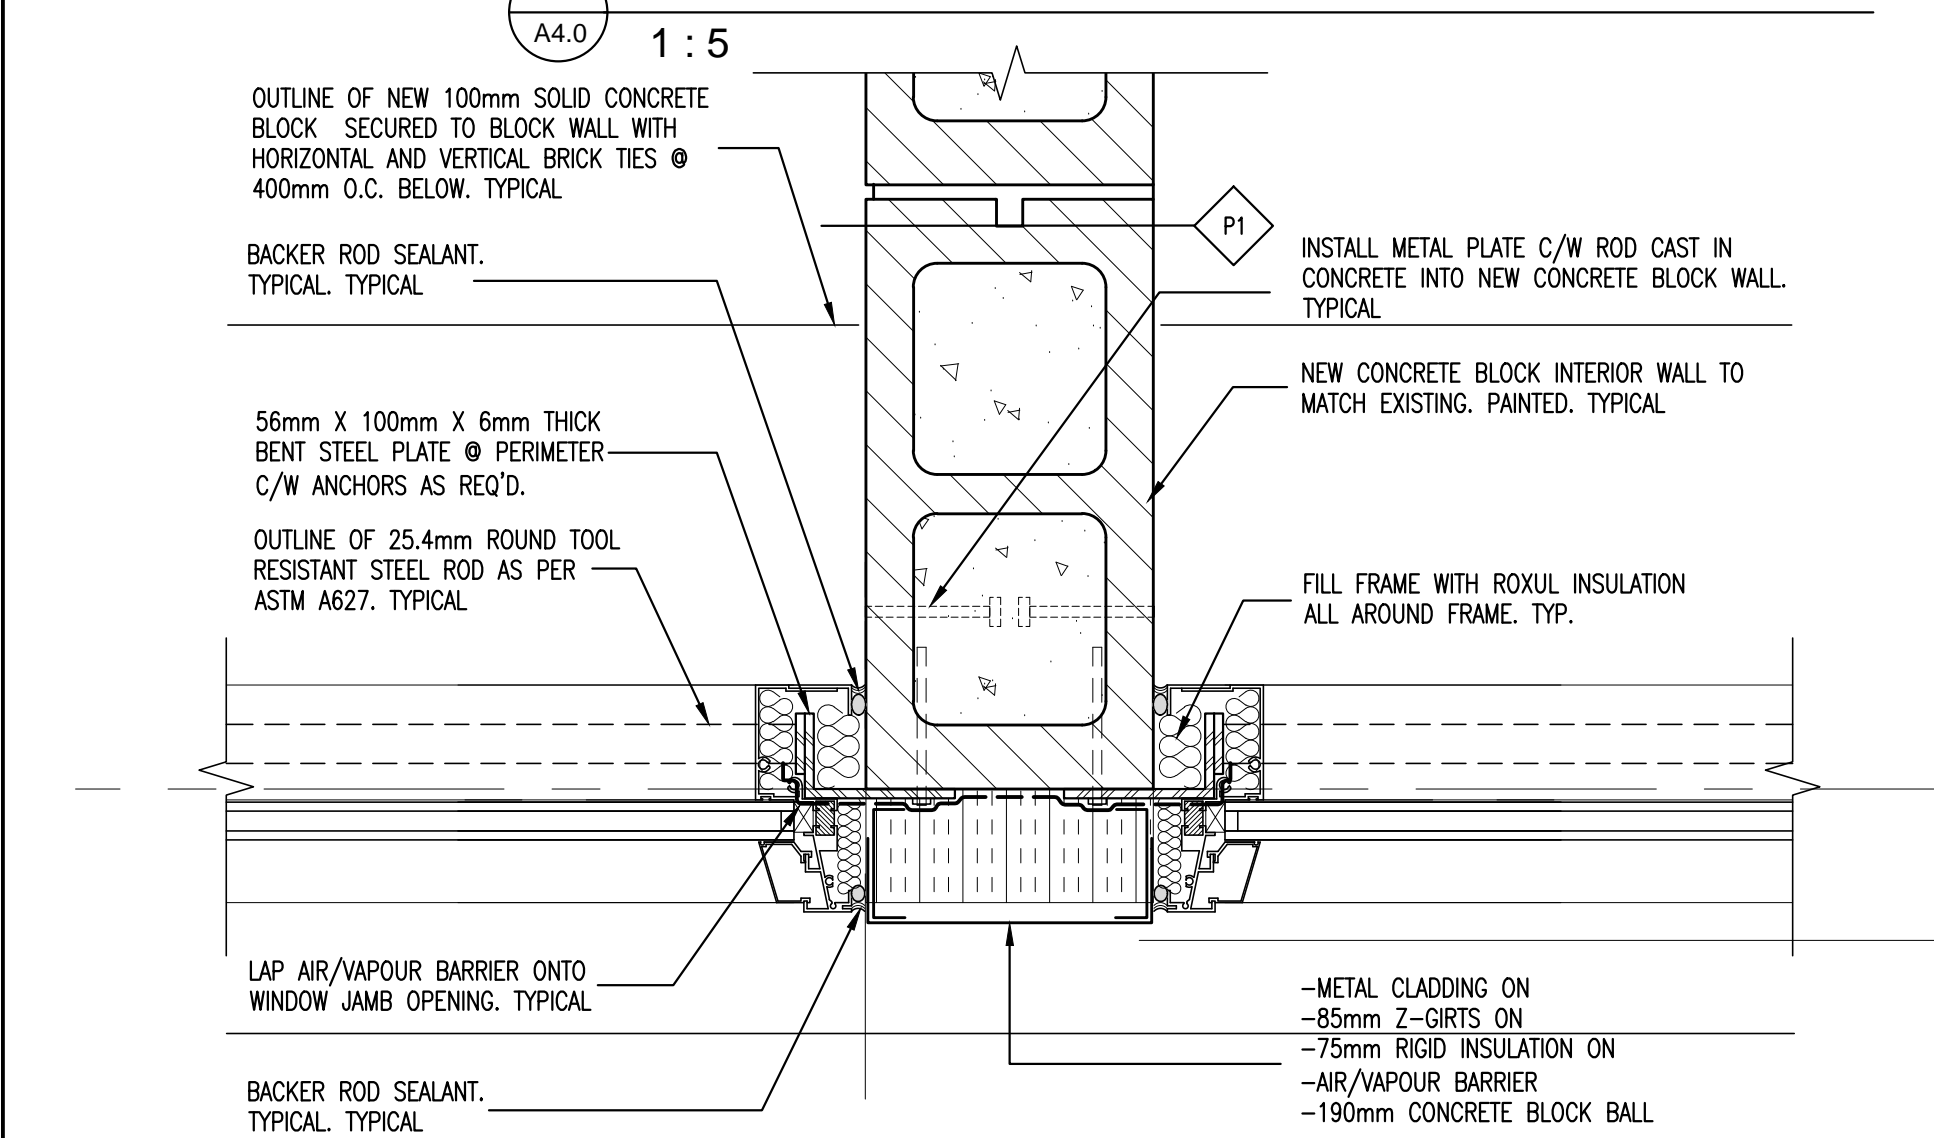


WINDOW JAMB DETAIL @ NEW INTERIOR WALL

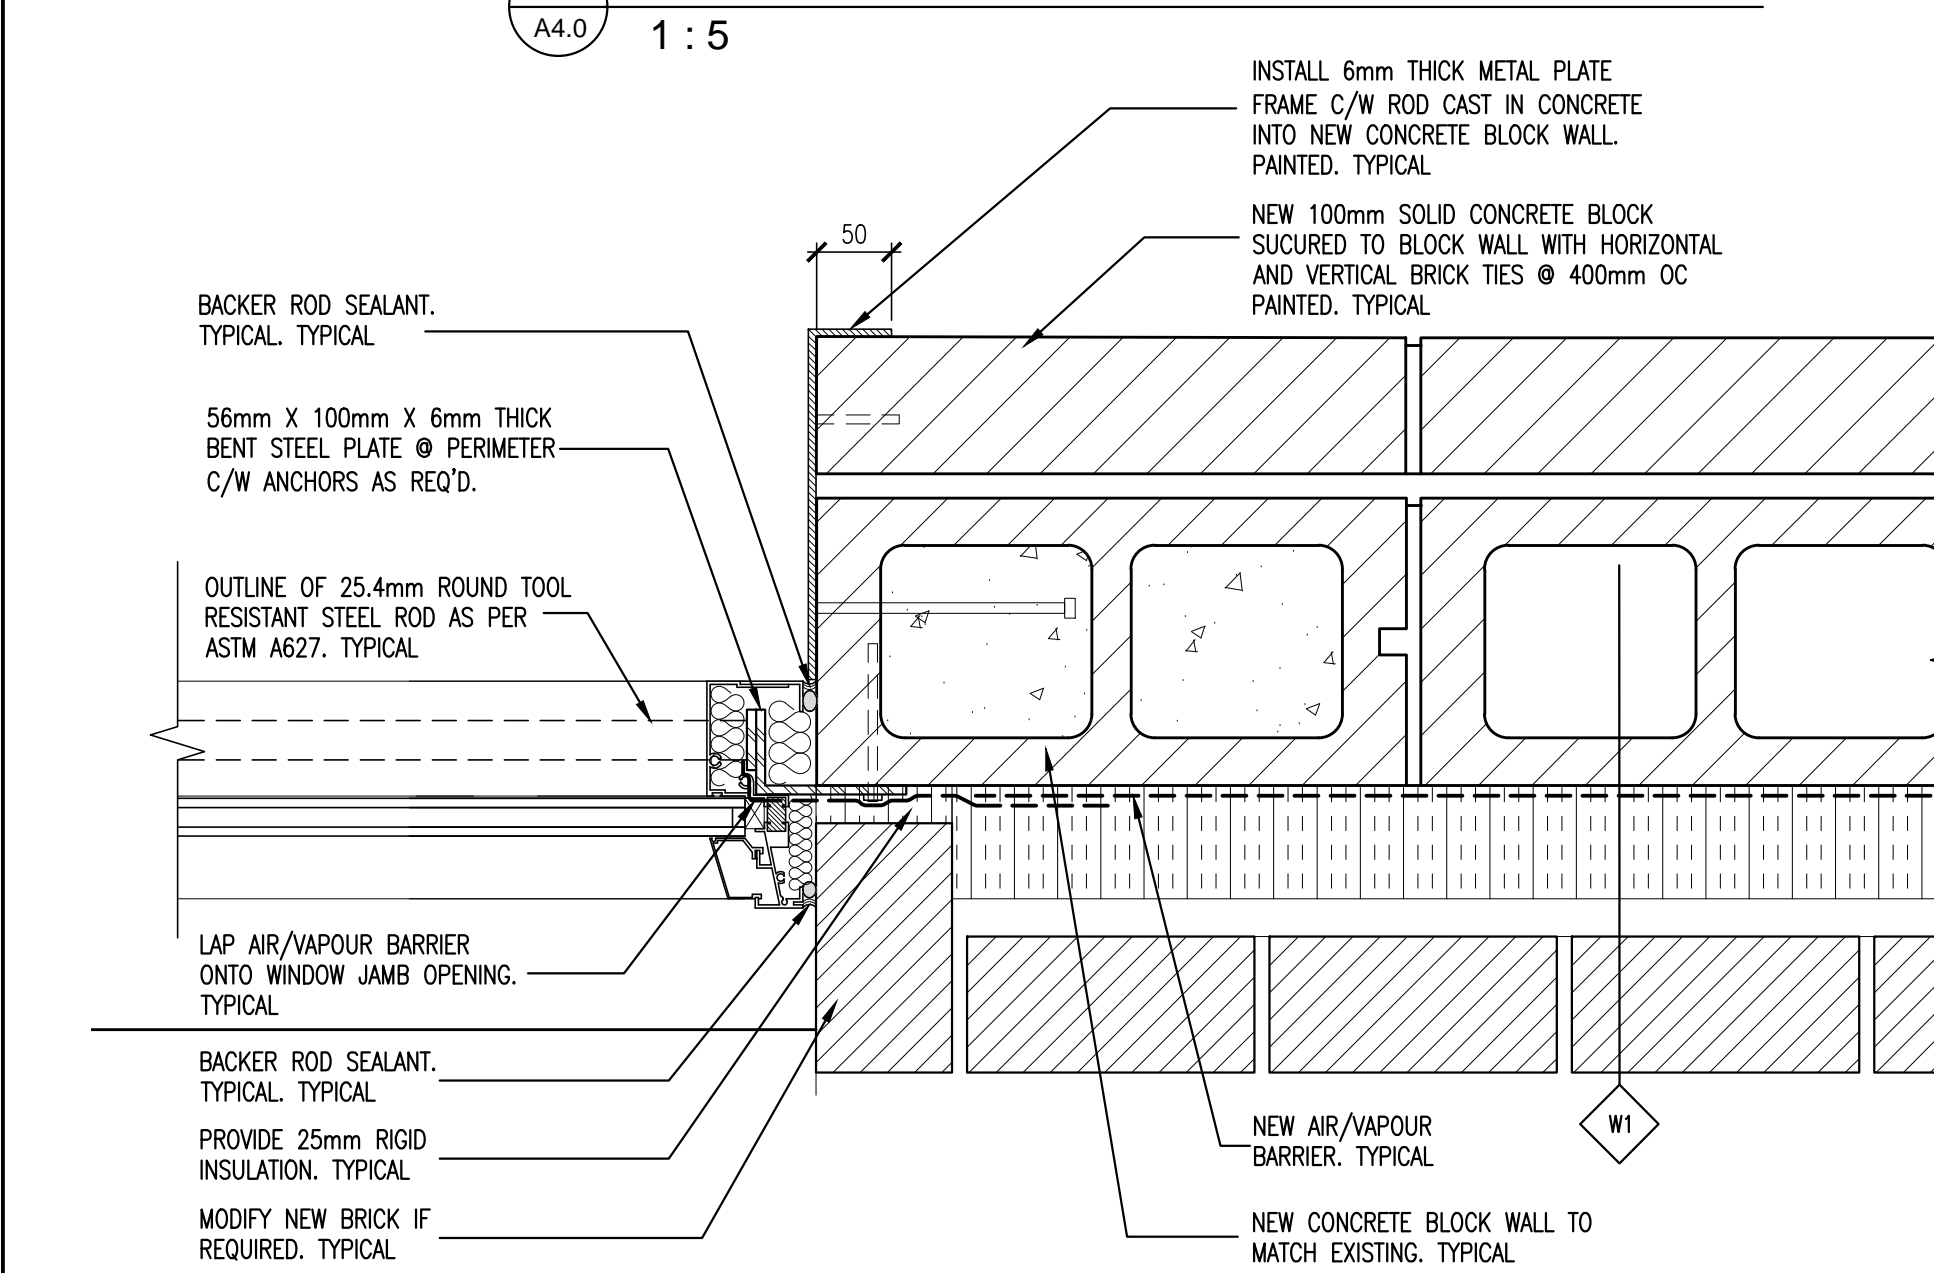


WINDOW JAMB DETAIL @ NEW WALL

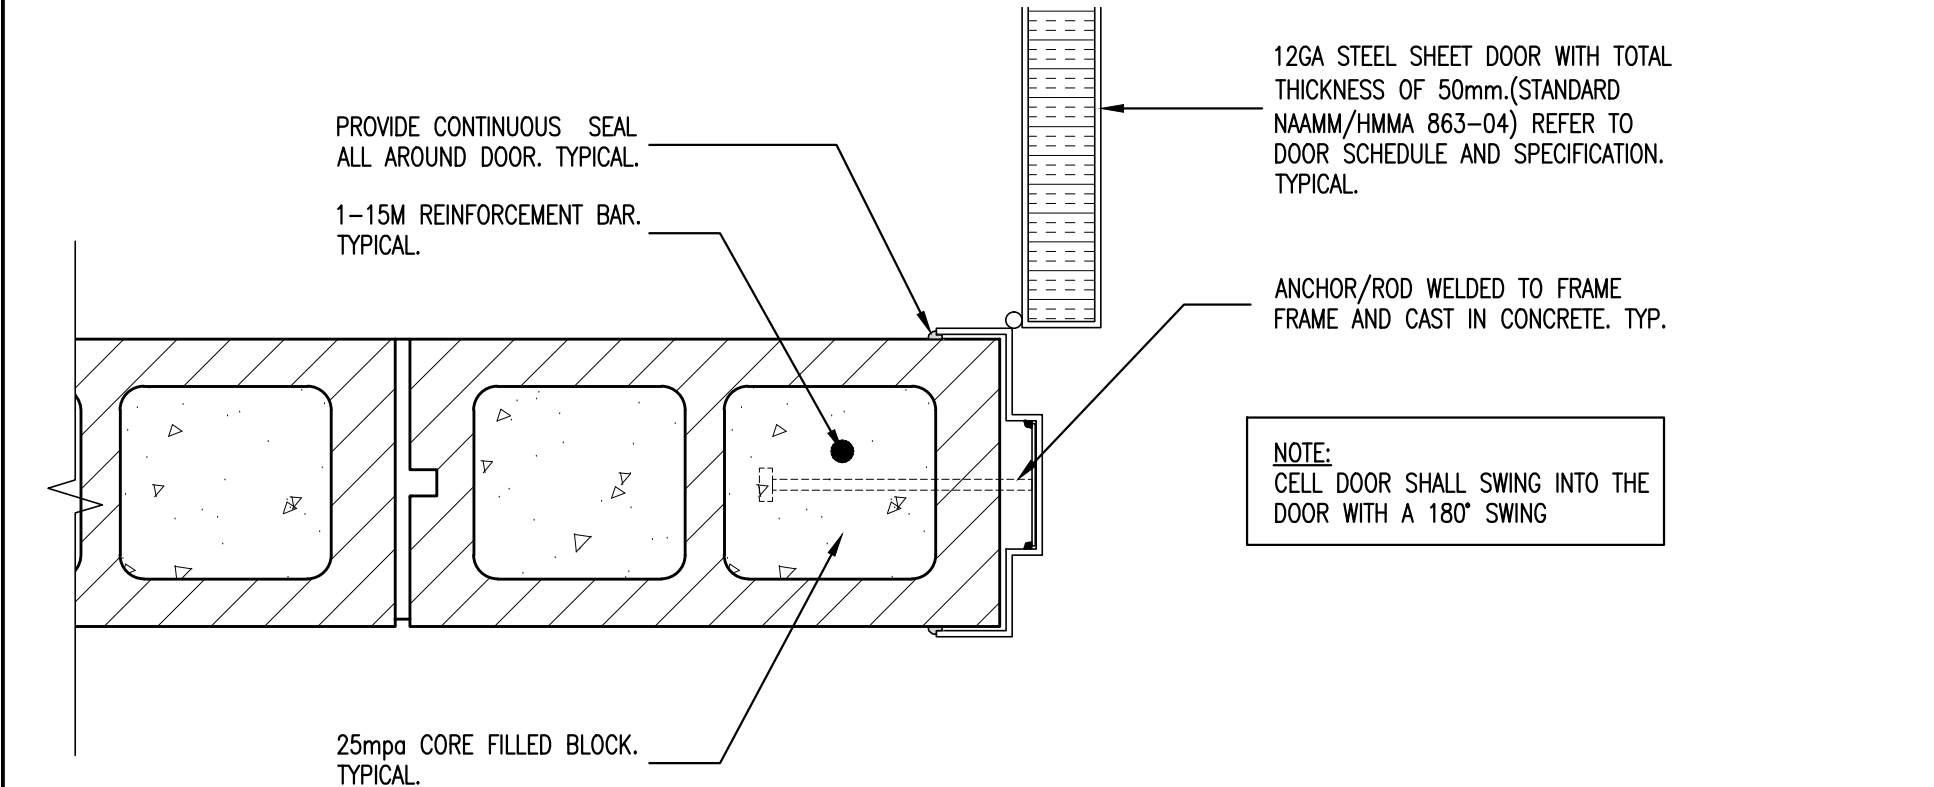


INTERIOR NEW DOOR DETAIL

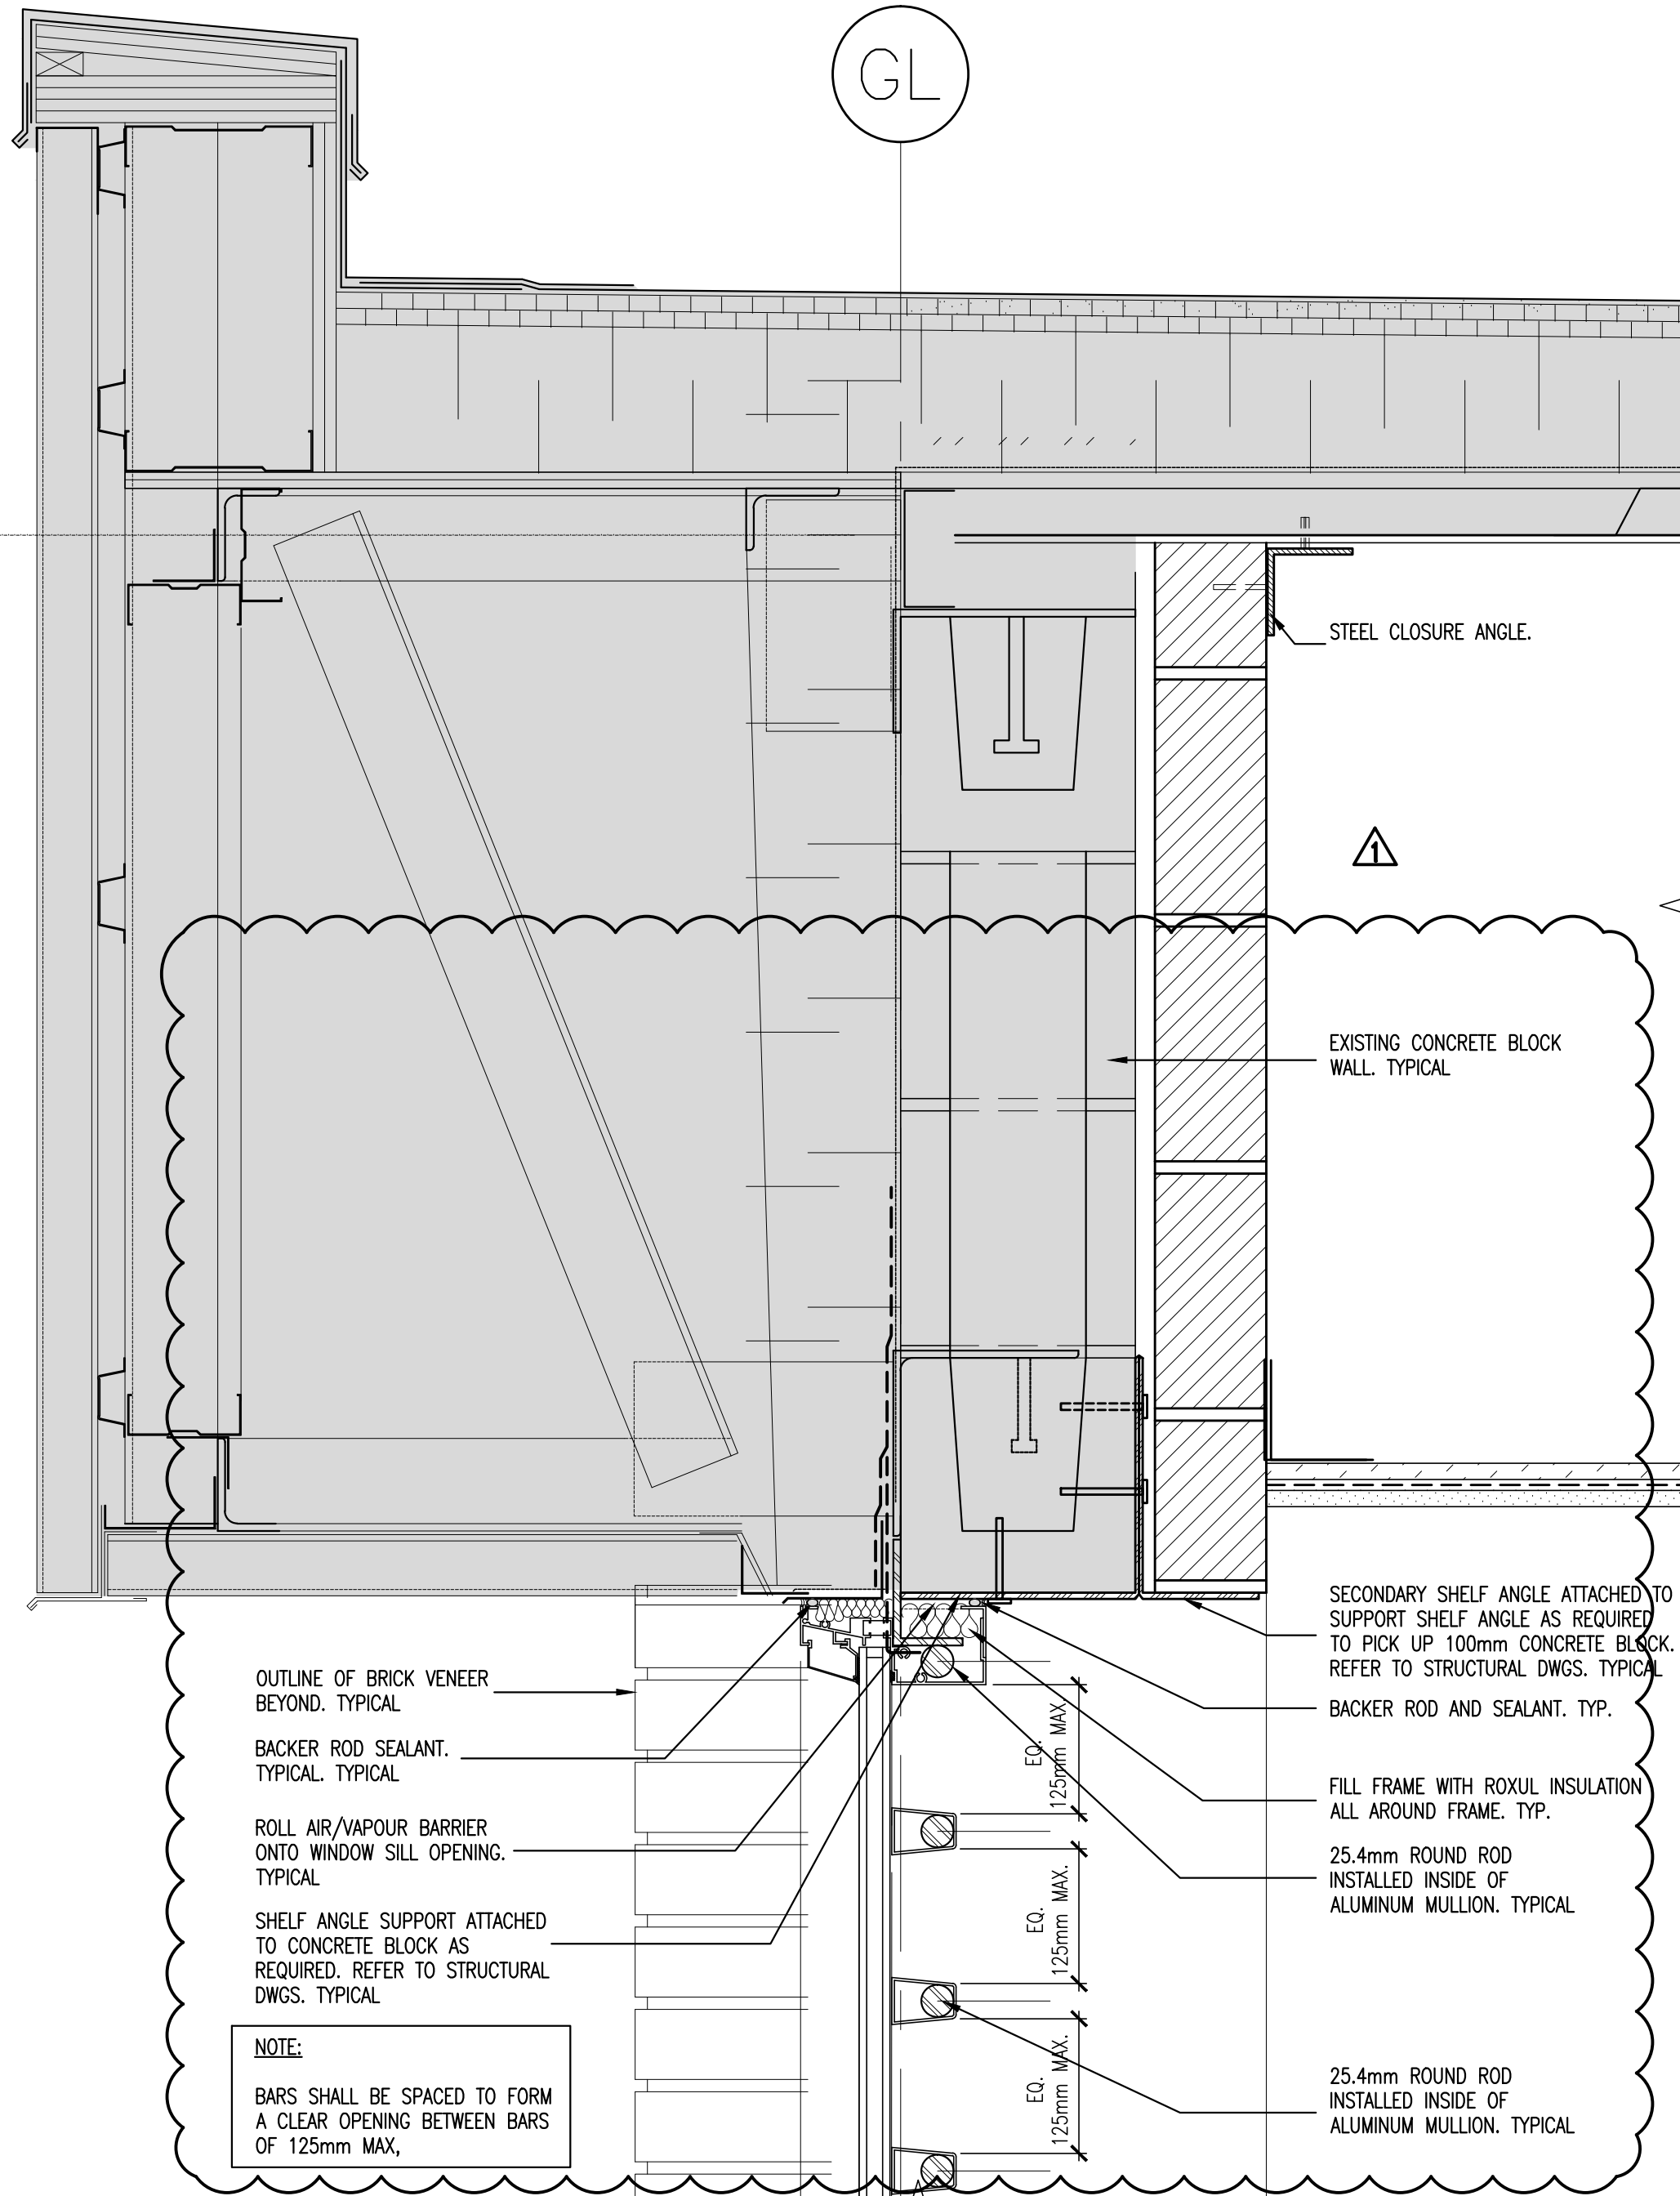


SECTION DETAIL @ NEW WINDOW SILL

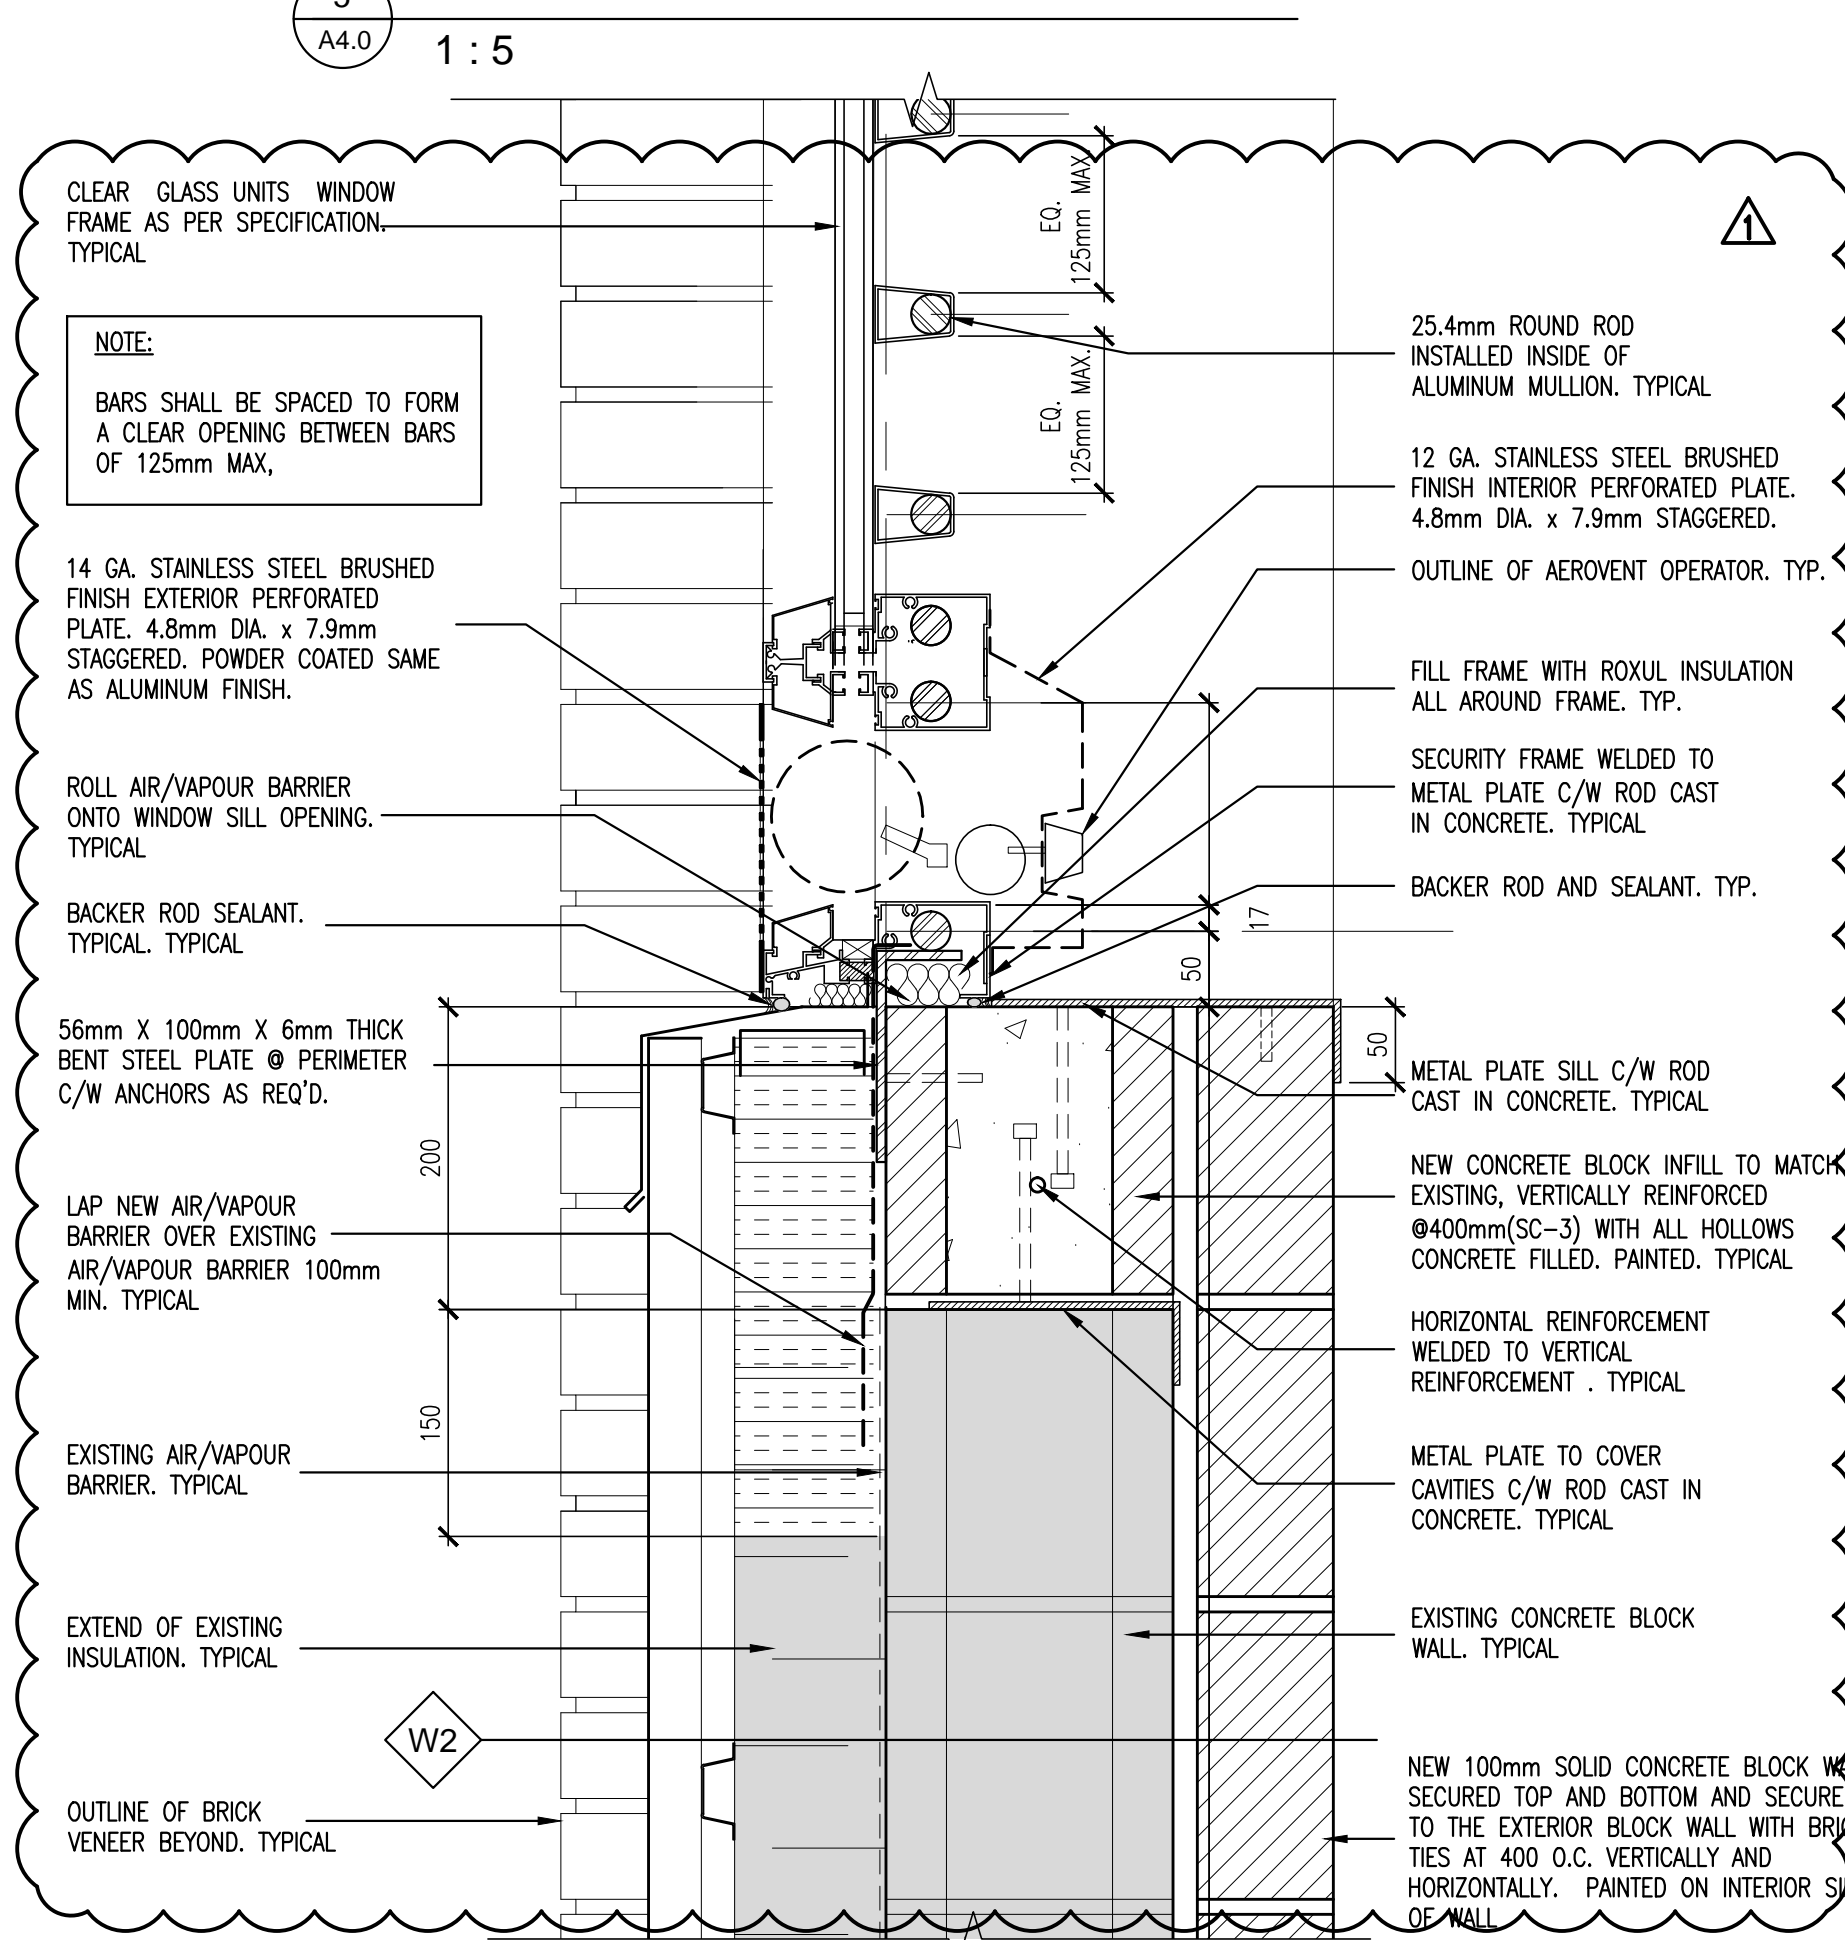


SECTION DETAIL @ NEW WINDOW SILL

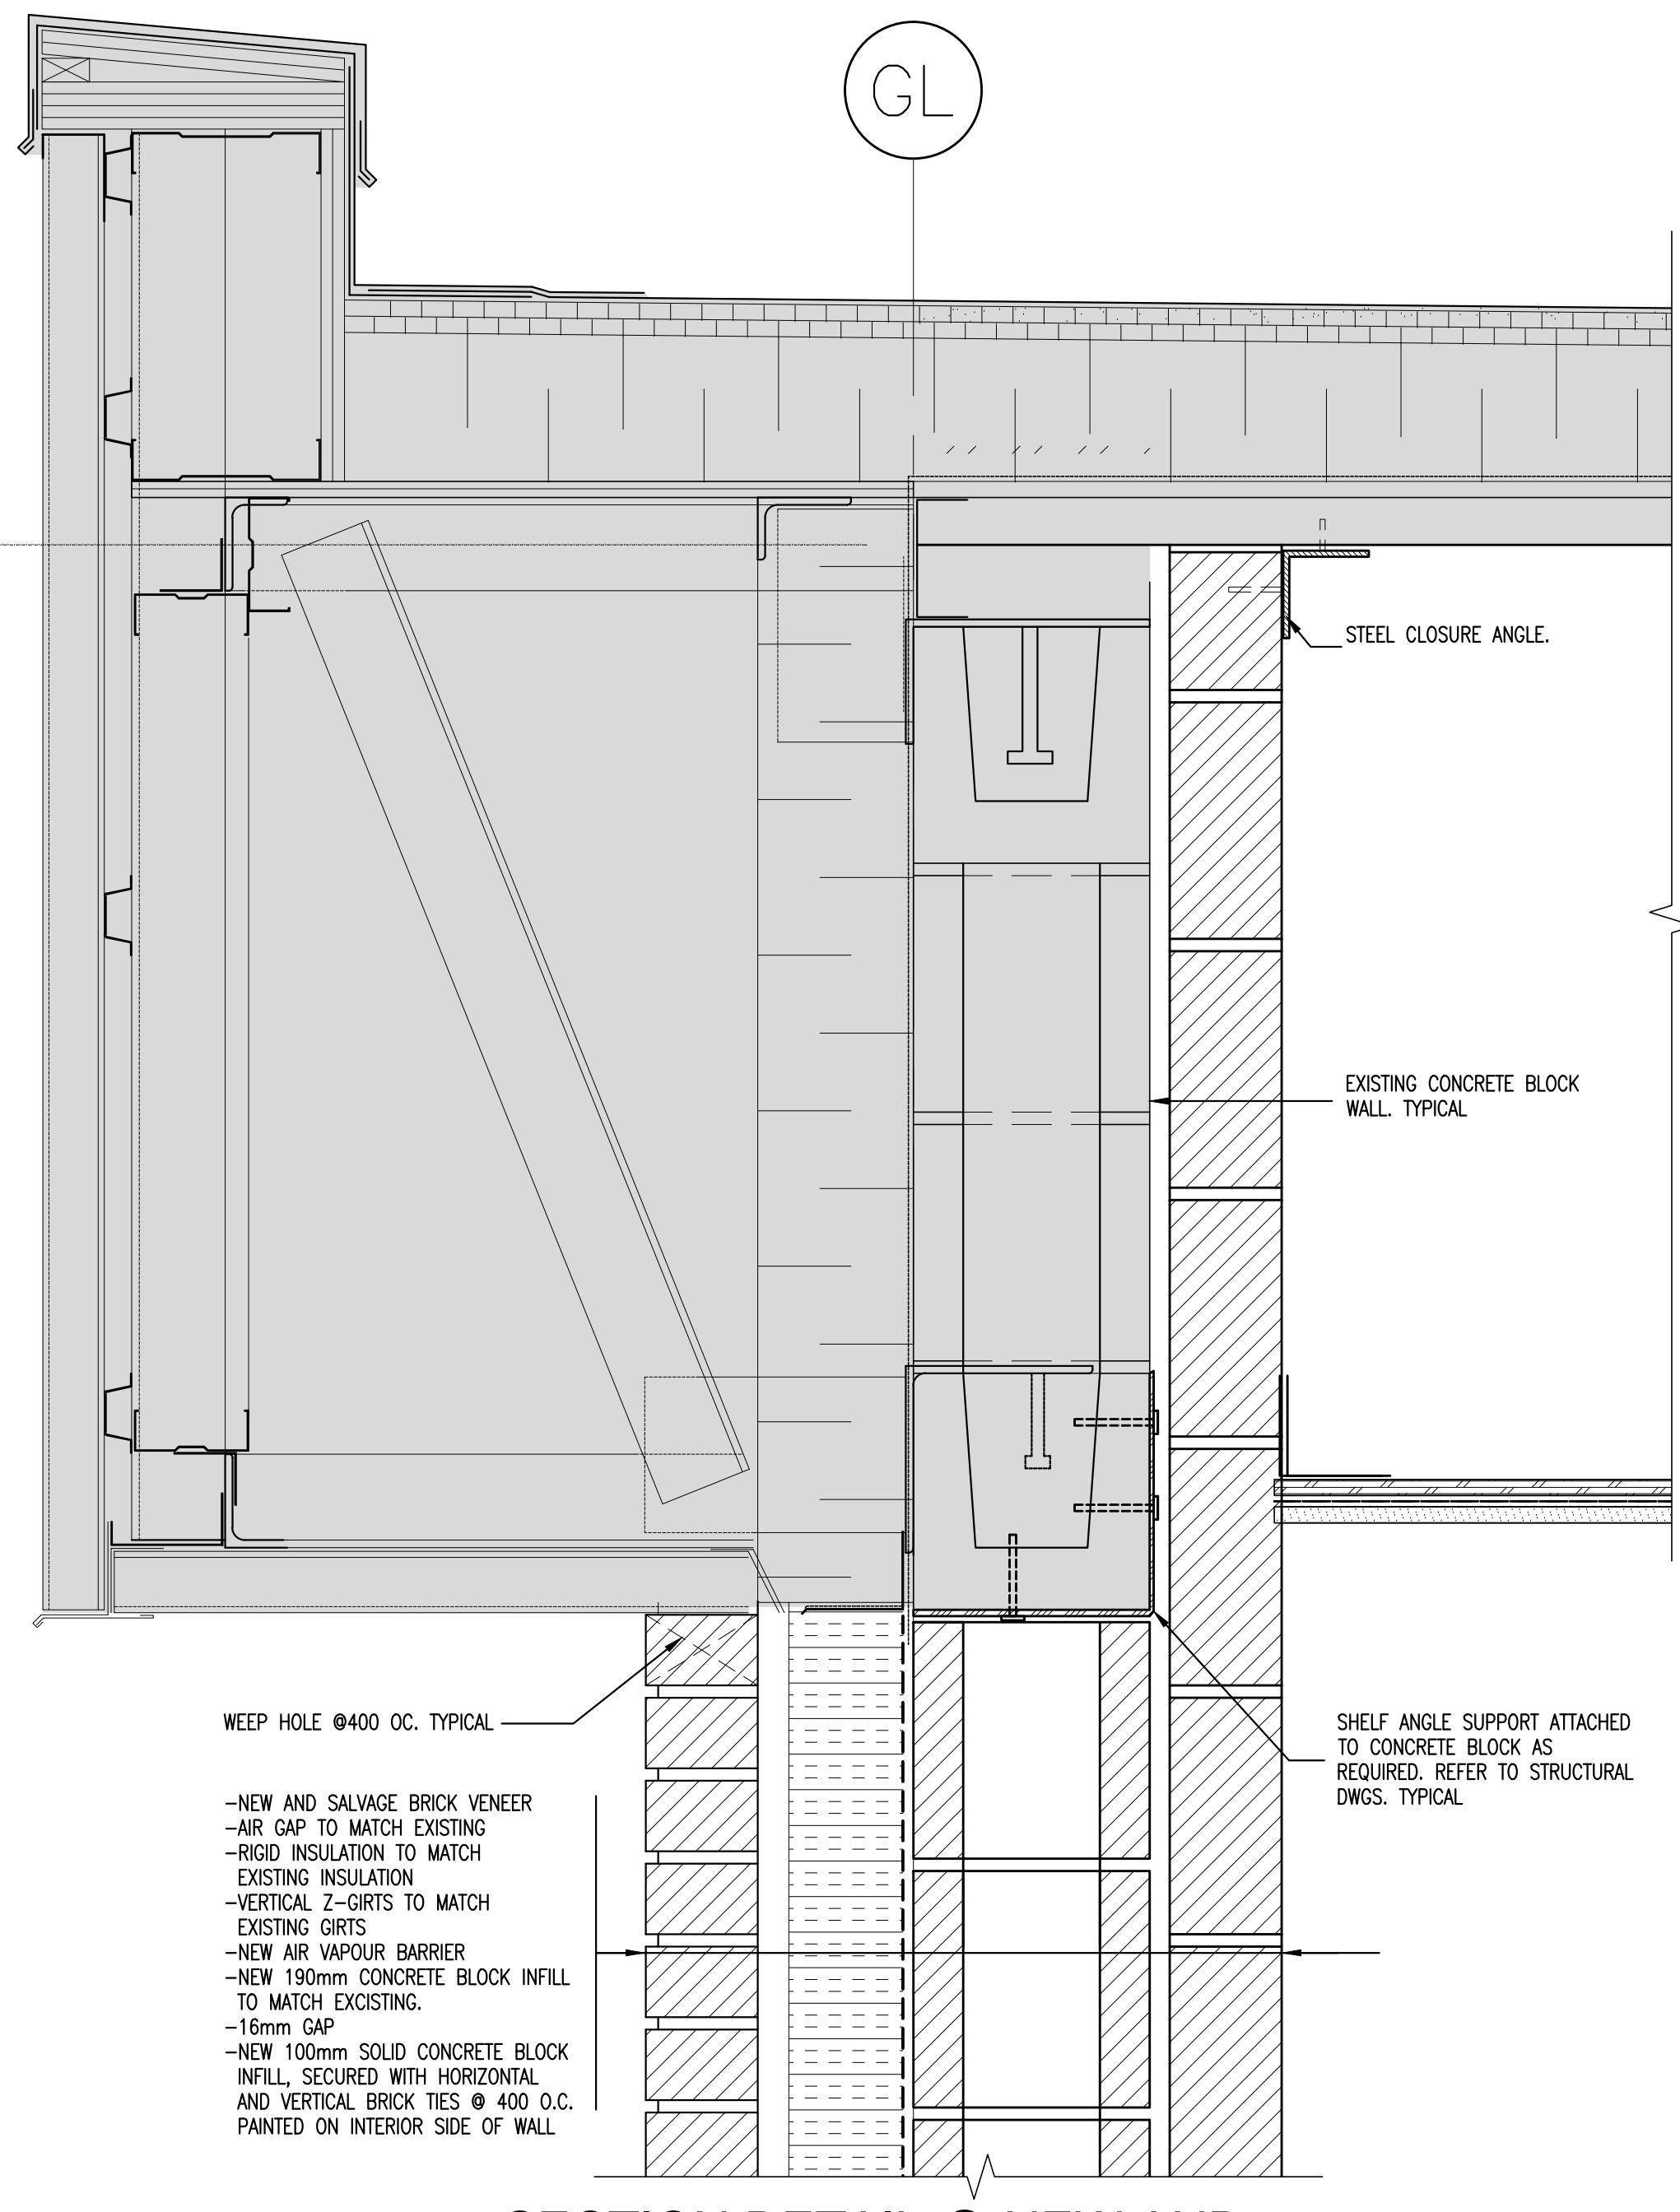

SECTION DETAIL @ NEW AND EXISTING WALL

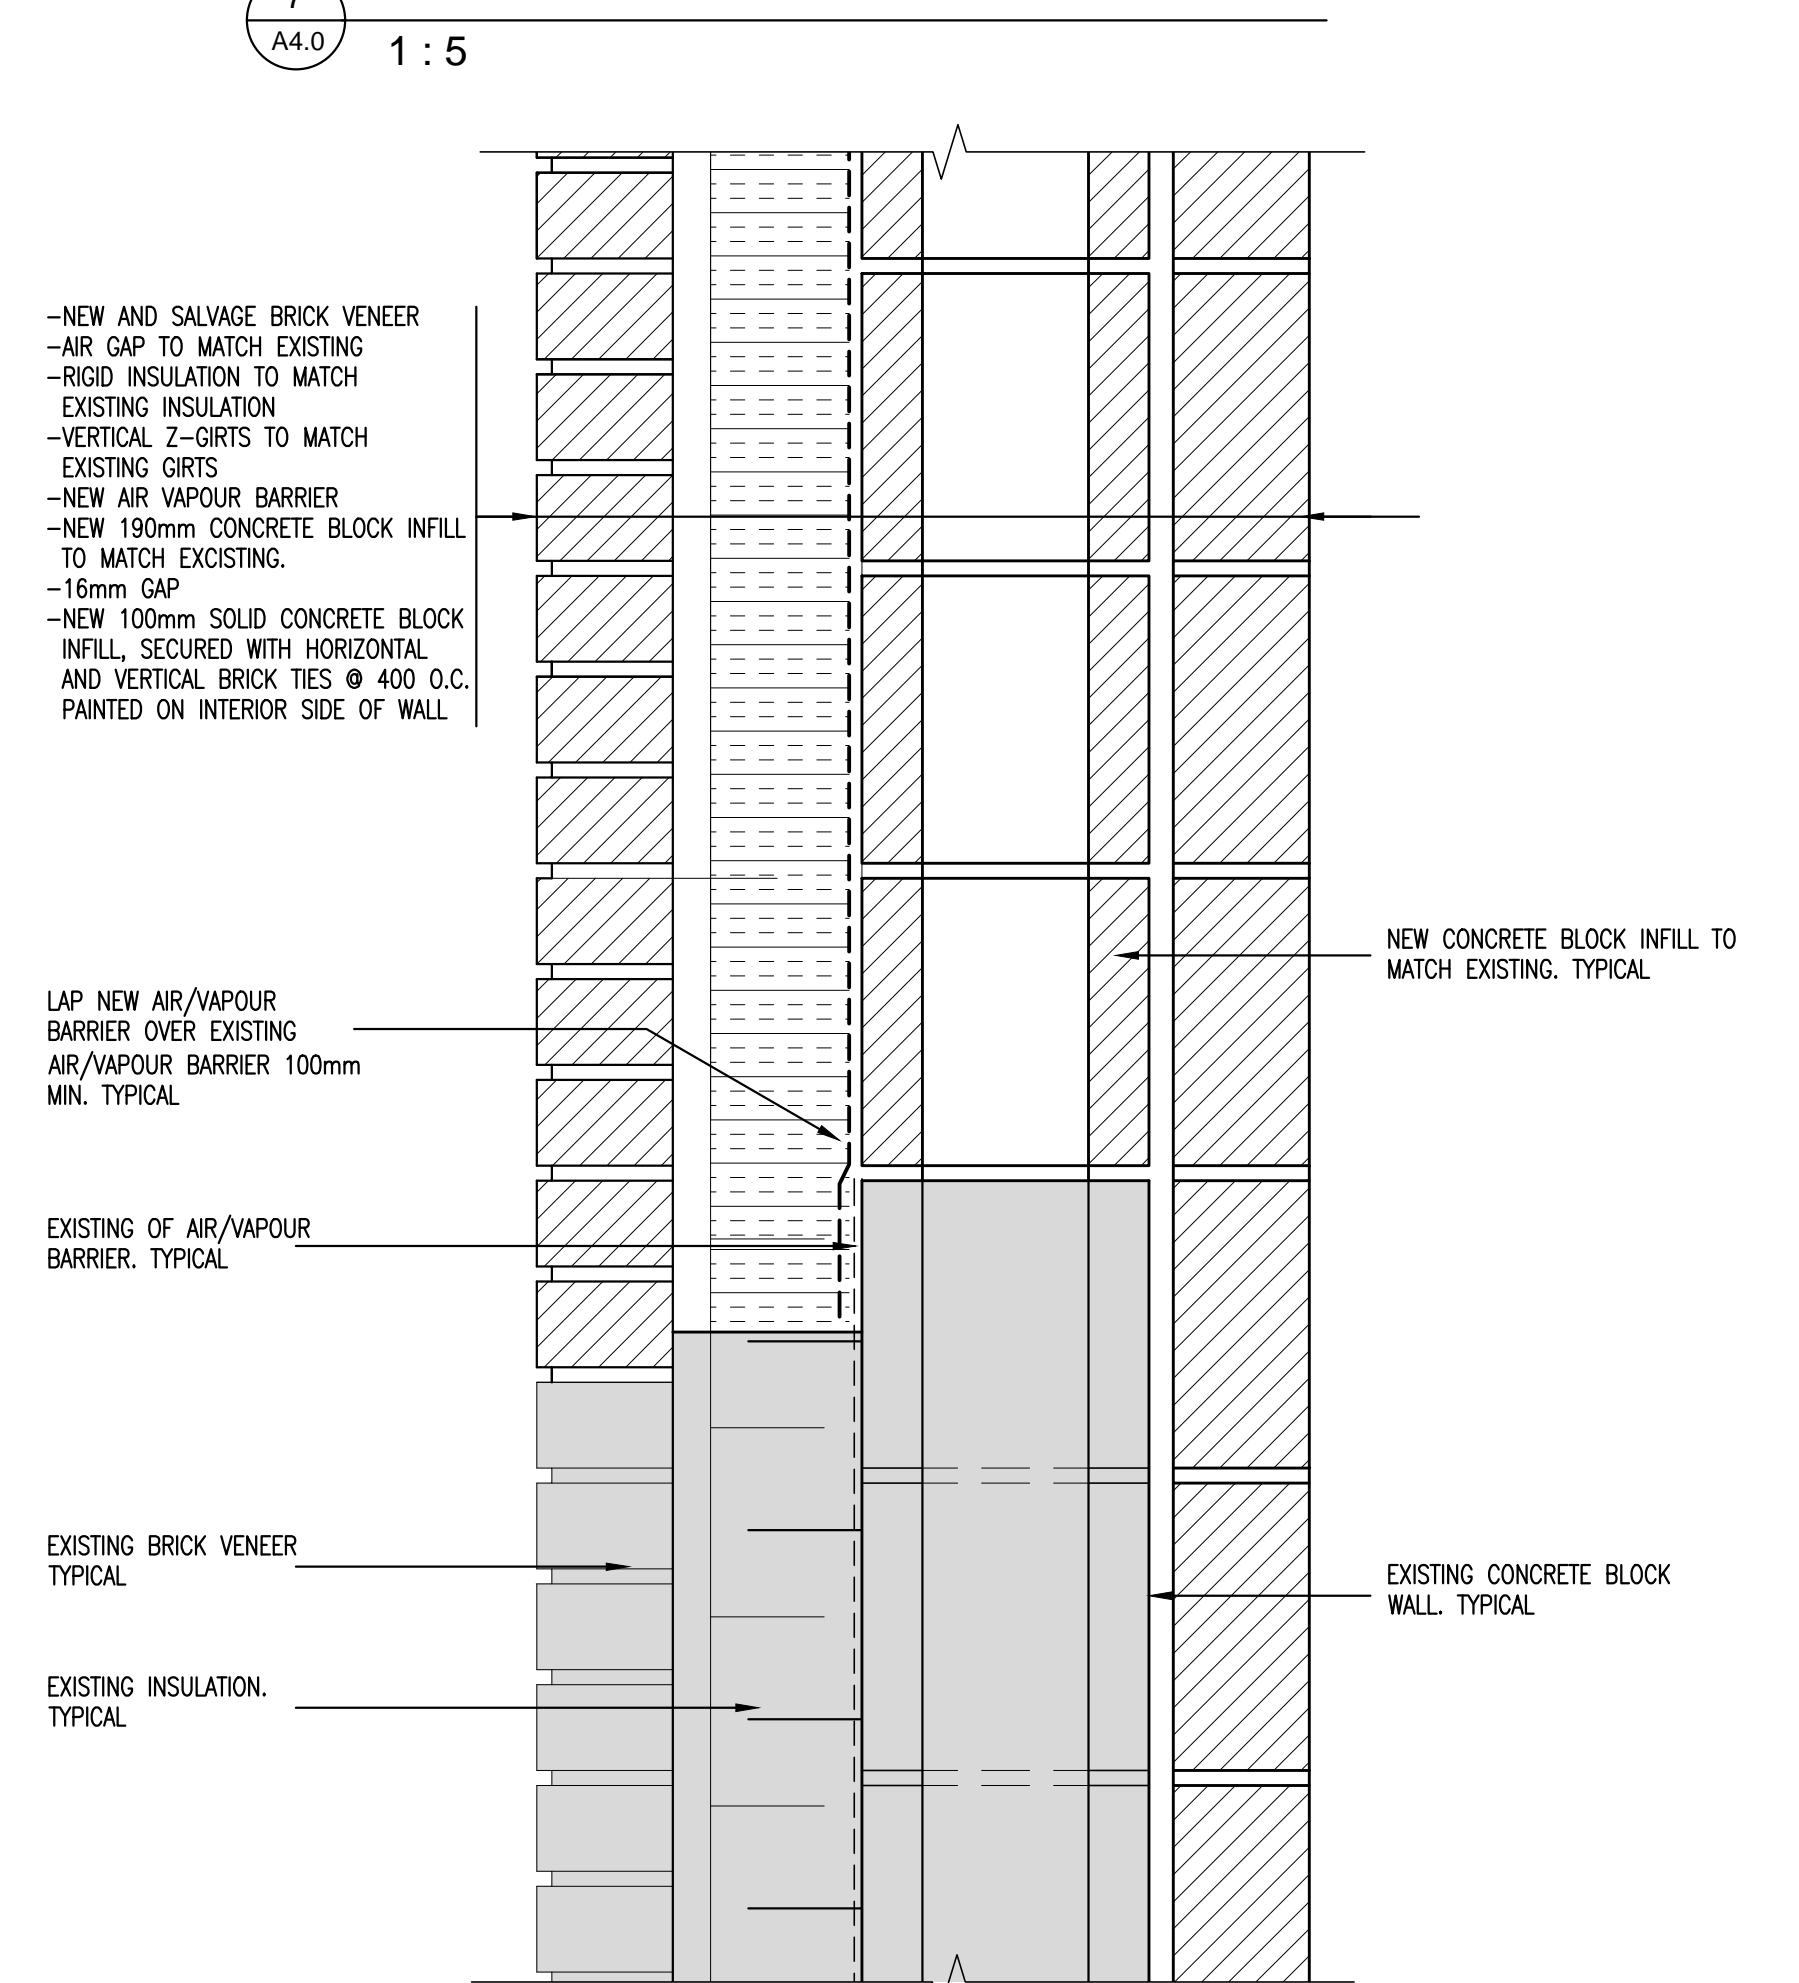

SECTION DETAIL @ NEW AND EXISTING WALL

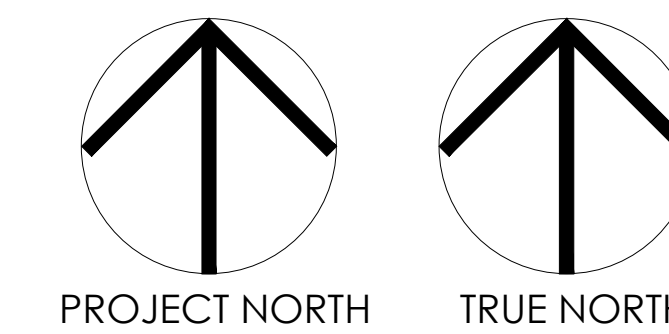

5		
4		
3		
2		
1	ADDENDUM - 02	2018/08/23
0	ISSUED FOR TENDER	2018/05/25
Revision	Approved by	Date
Client		client

CORRECTIONAL SERVICES CANADA

CHURCHILL UNIT REDEVELOPMENT

Designed by	CMGK .pdf
Drawn by	Robson .pdf
Checked by	MW, RH
Approved by	Approved .pdf
PM/SC: Project Manager	Administrateur de Projets TP/SC
EH	
Drawing title	Date du dessin

CHURCHILL UNIT PLAN AND SECTION DETAILS

Project no./No. du projet	Drawing no./No. du dessin	Revision no.
R.082215.001	A4.0	1