




Architecture et Design Intérieur	sceau	project TPSGC POUR ONF ILOT BALMORAL drawing title ITEMS - PANELS AND FIXED FURNITURE SYSTEMS address	project number 160404 scale NTS prepared by PRDI draw by PRDI	date 2018-08-14 reference drawing number 102 revision
PROVENCHER_ROY			floor 1	

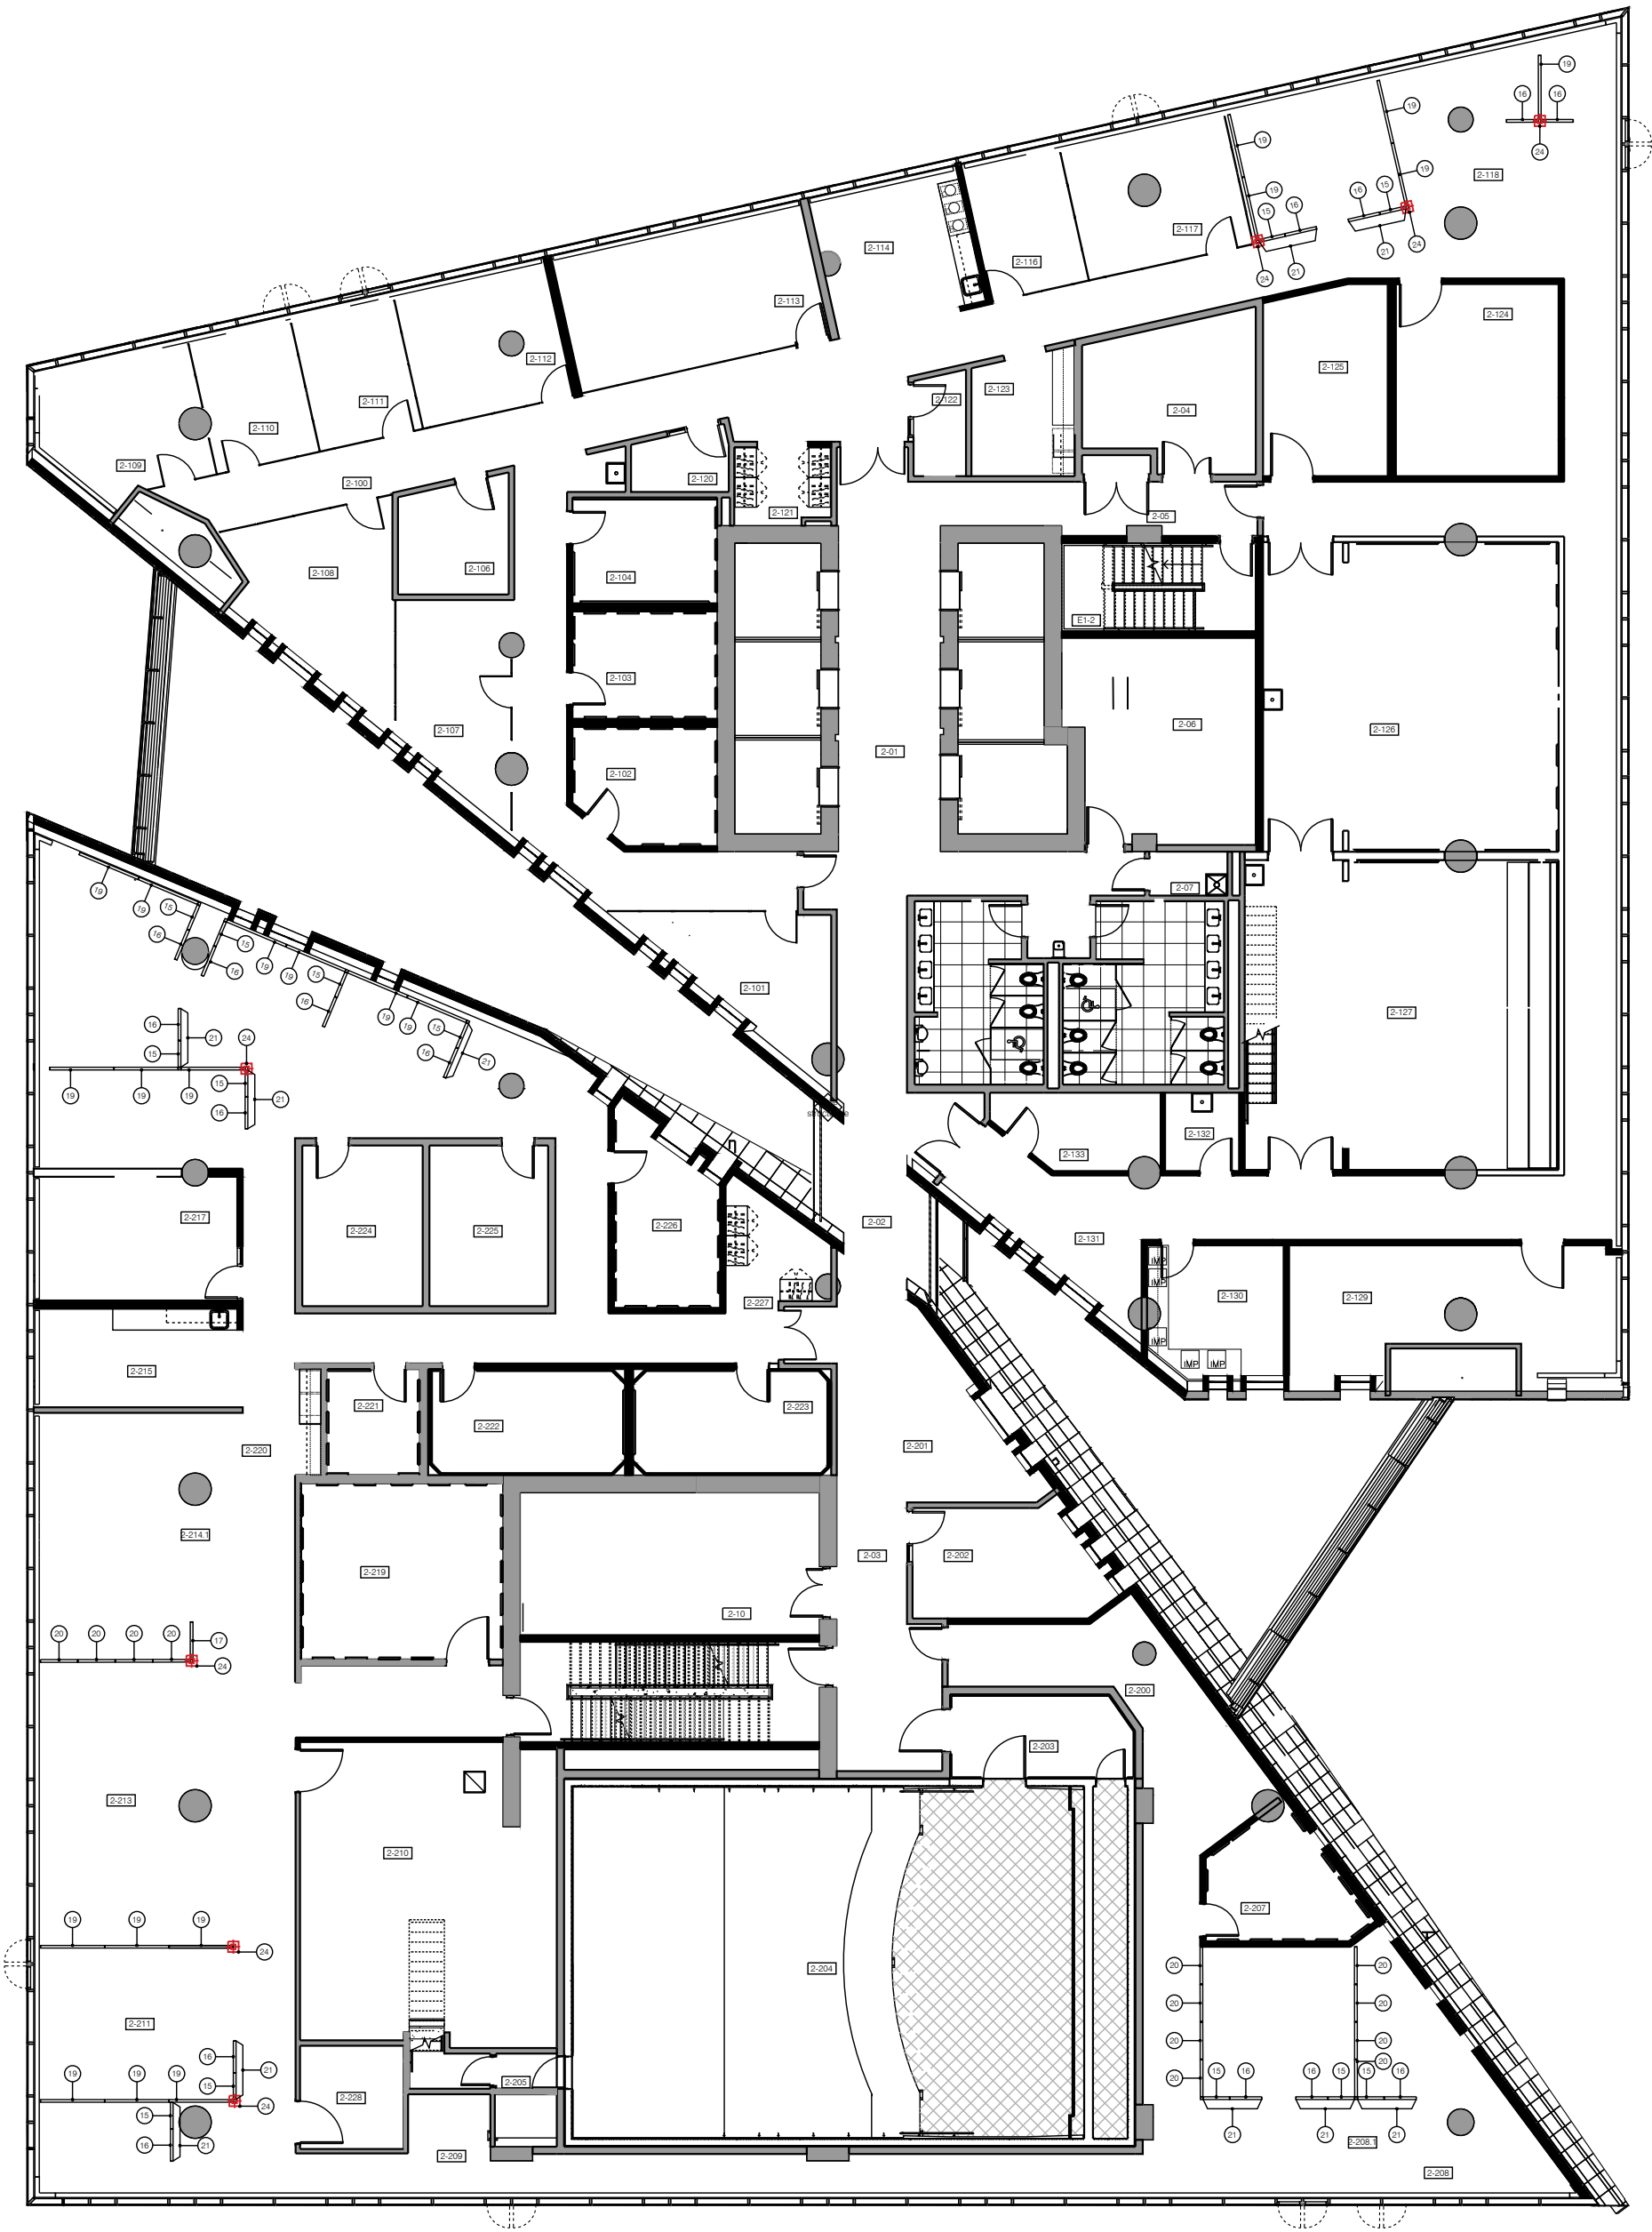

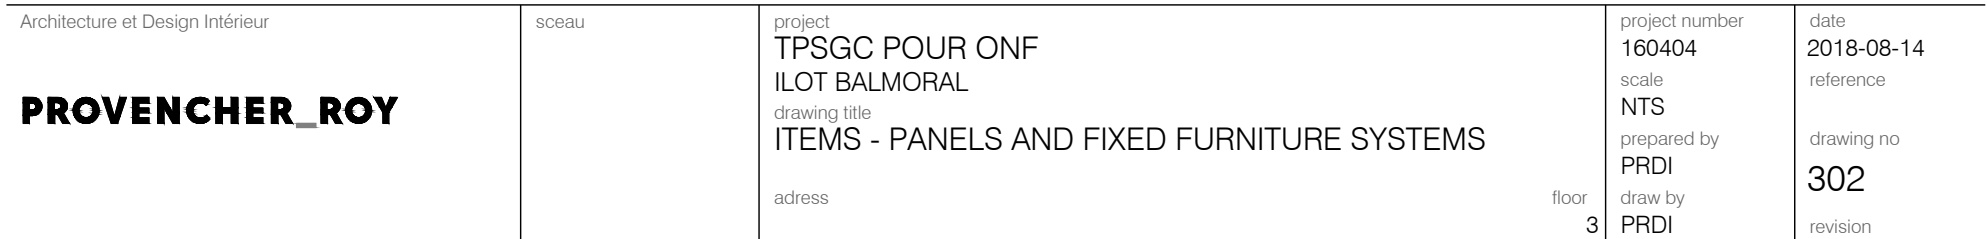

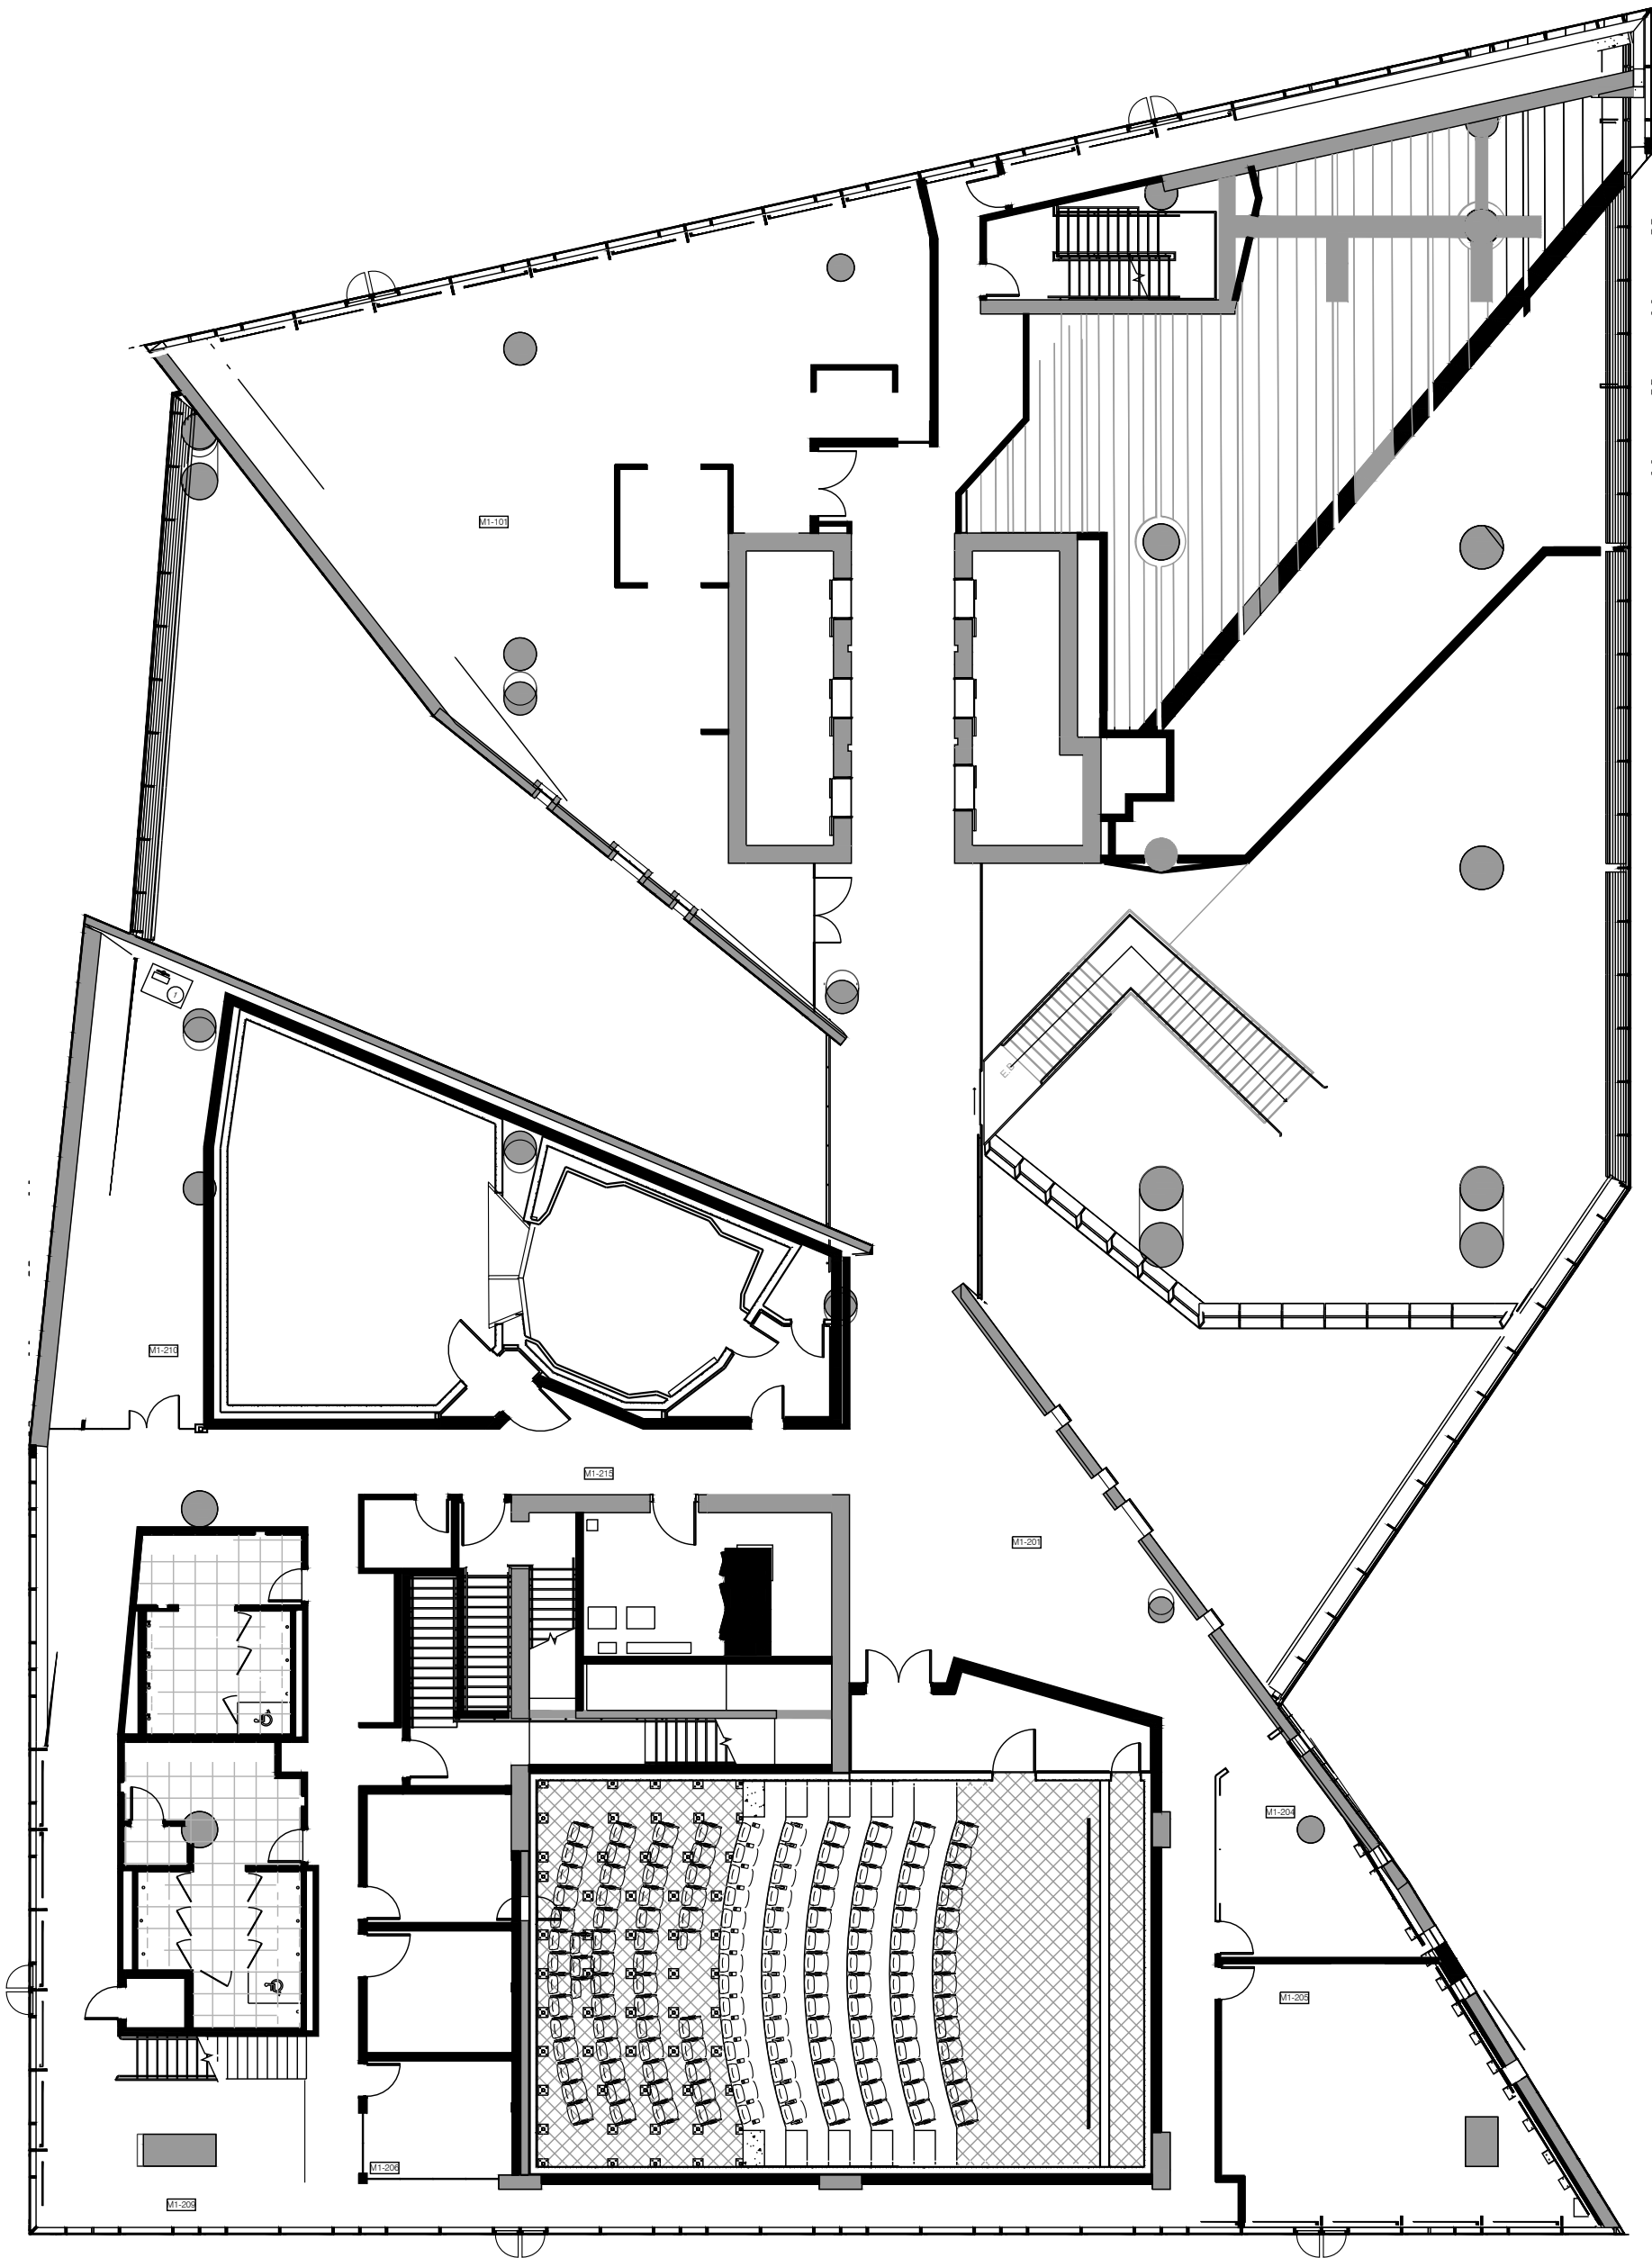

Architecture et Design Intérieur	sceau	project TPSGC POUR ONF ILOT BALMORAL drawing title STATIONS DE TRAVAIL ET ACCESSOIRES ITEMS adress	project number 160404 scale NTS prepared by PRDI draw by PRDI	date 2018-08-14 reference drawing no M1-01 revision
----------------------------------	-------	--	--	--