


NOTE:  
REFER TO 2/A501  
FOR ADDITIONAL  
INFORMATION.

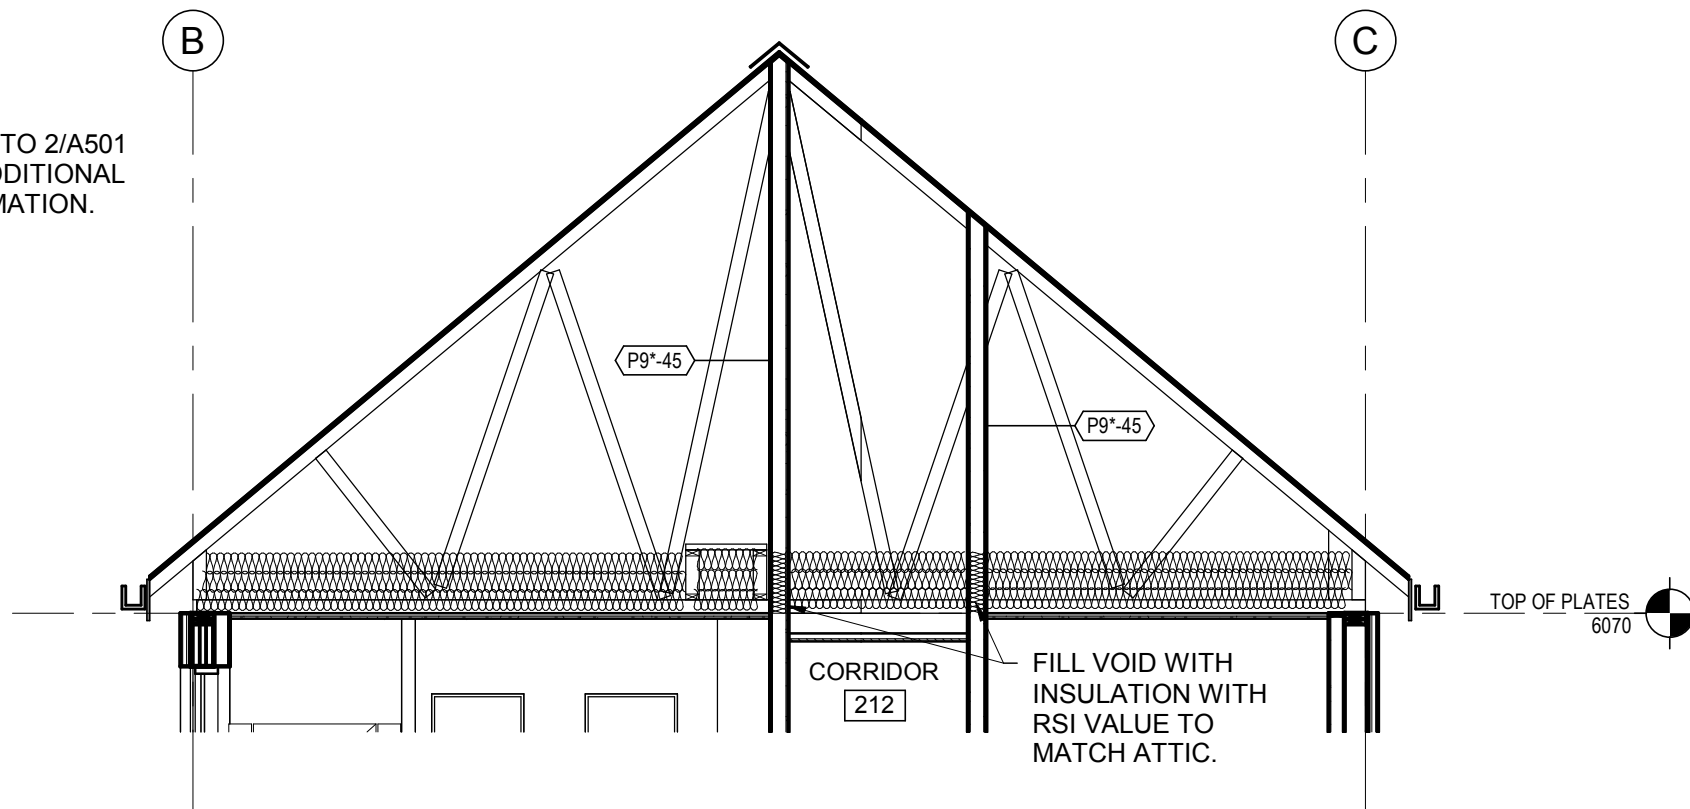

## SECTION A - OPS BUILDING - CORRIDOR PARTITIONS

SCALE: 1:50



1  
SK-1



Public Works and  
Government Services  
Canada

Travaux Publics et  
Services gouvernementaux  
Canada

Tender

Soumission

PWGSC Project Manager

Administrateur de projets TPSGC

project

DFO FACILITY - SAR STATION

OLD PERLICAN, NEWFOUNDLAND  
AND LABRADOR

projet

Drawing title

CORRIDOR PARTITIONS

Titre du dessin

designed  
PP

conçu

date  
09/17/18

drawn  
LL

dessiné

date  
09/17/18

approved  
RT

approuvé

date  
09/17/18

project number

R.089932.001

no. du projet

drawing no.

SK-1

no. du dessin