




Sanl Engineering Limited Tel: (902) 482-1000  
79 Terrace Avenue Web: www.saniengineering.com  
Dartmouth, Nova Scotia  
B3B 0M4


No.	Description	Date
0	FOR REVIEW ONLY	22/11/17
1	FOR CONSTRUCTION	03/06/18

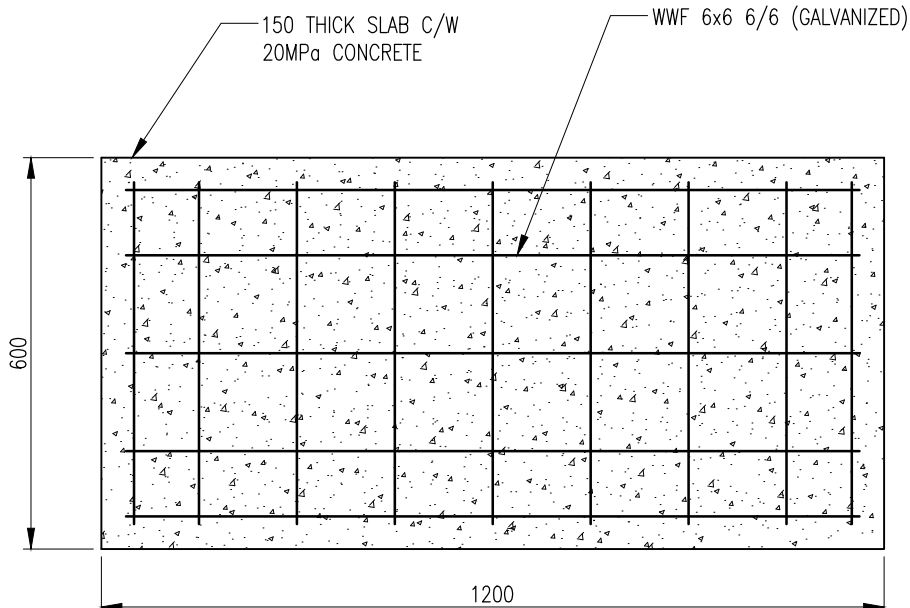

HOUSEKEEPING PAD DETAIL – TOP VIEW  
SCALE: N.T.S.

STAMP


PROVINCE OF NEWFOUNDLAND AND LABRADOR



PERMIT HOLDER  
This Permit Allows

SANI ENGINEERING LTD.

To practice Professional Engineering in Newfoundland and Labrador.  
Permit No. as issued by PEG 05814  
which is valid for the year 2018

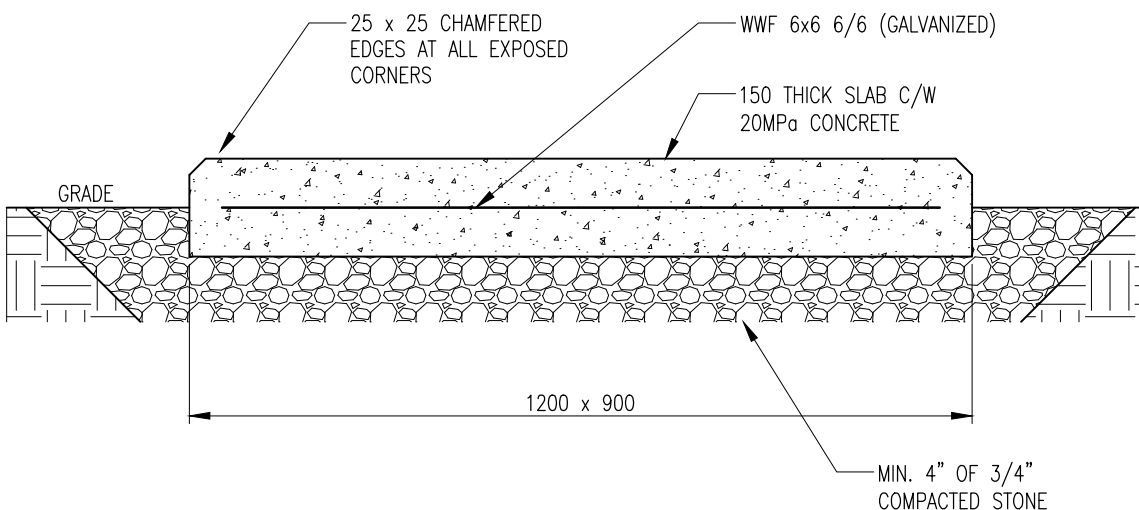

HOUSEKEEPING PAD DETAIL – SIDE VIEW  
SCALE: N.T.S.



Use of this drawing constitutes acceptance of all terms and conditions as per S.E.L. Terms of Engagement.

PROJECT

GREENING GOV'T OPERATIONS  
DFO, NEWFOUNDLAND & LABRADOR

TITLE

TYPICAL HOUSEKEEPING PAD DETAIL

CLIENT

M. LAWRENCE ENGINEERING

SCALE AS NOTED	DATE JANUARY 2018
DRAWN BY SS	SHEET
CHECKED BY RS	<b>SK-2</b>
S.E.L. PROJECT NUMBER 2018-12	