


UNIVERSITY AVE

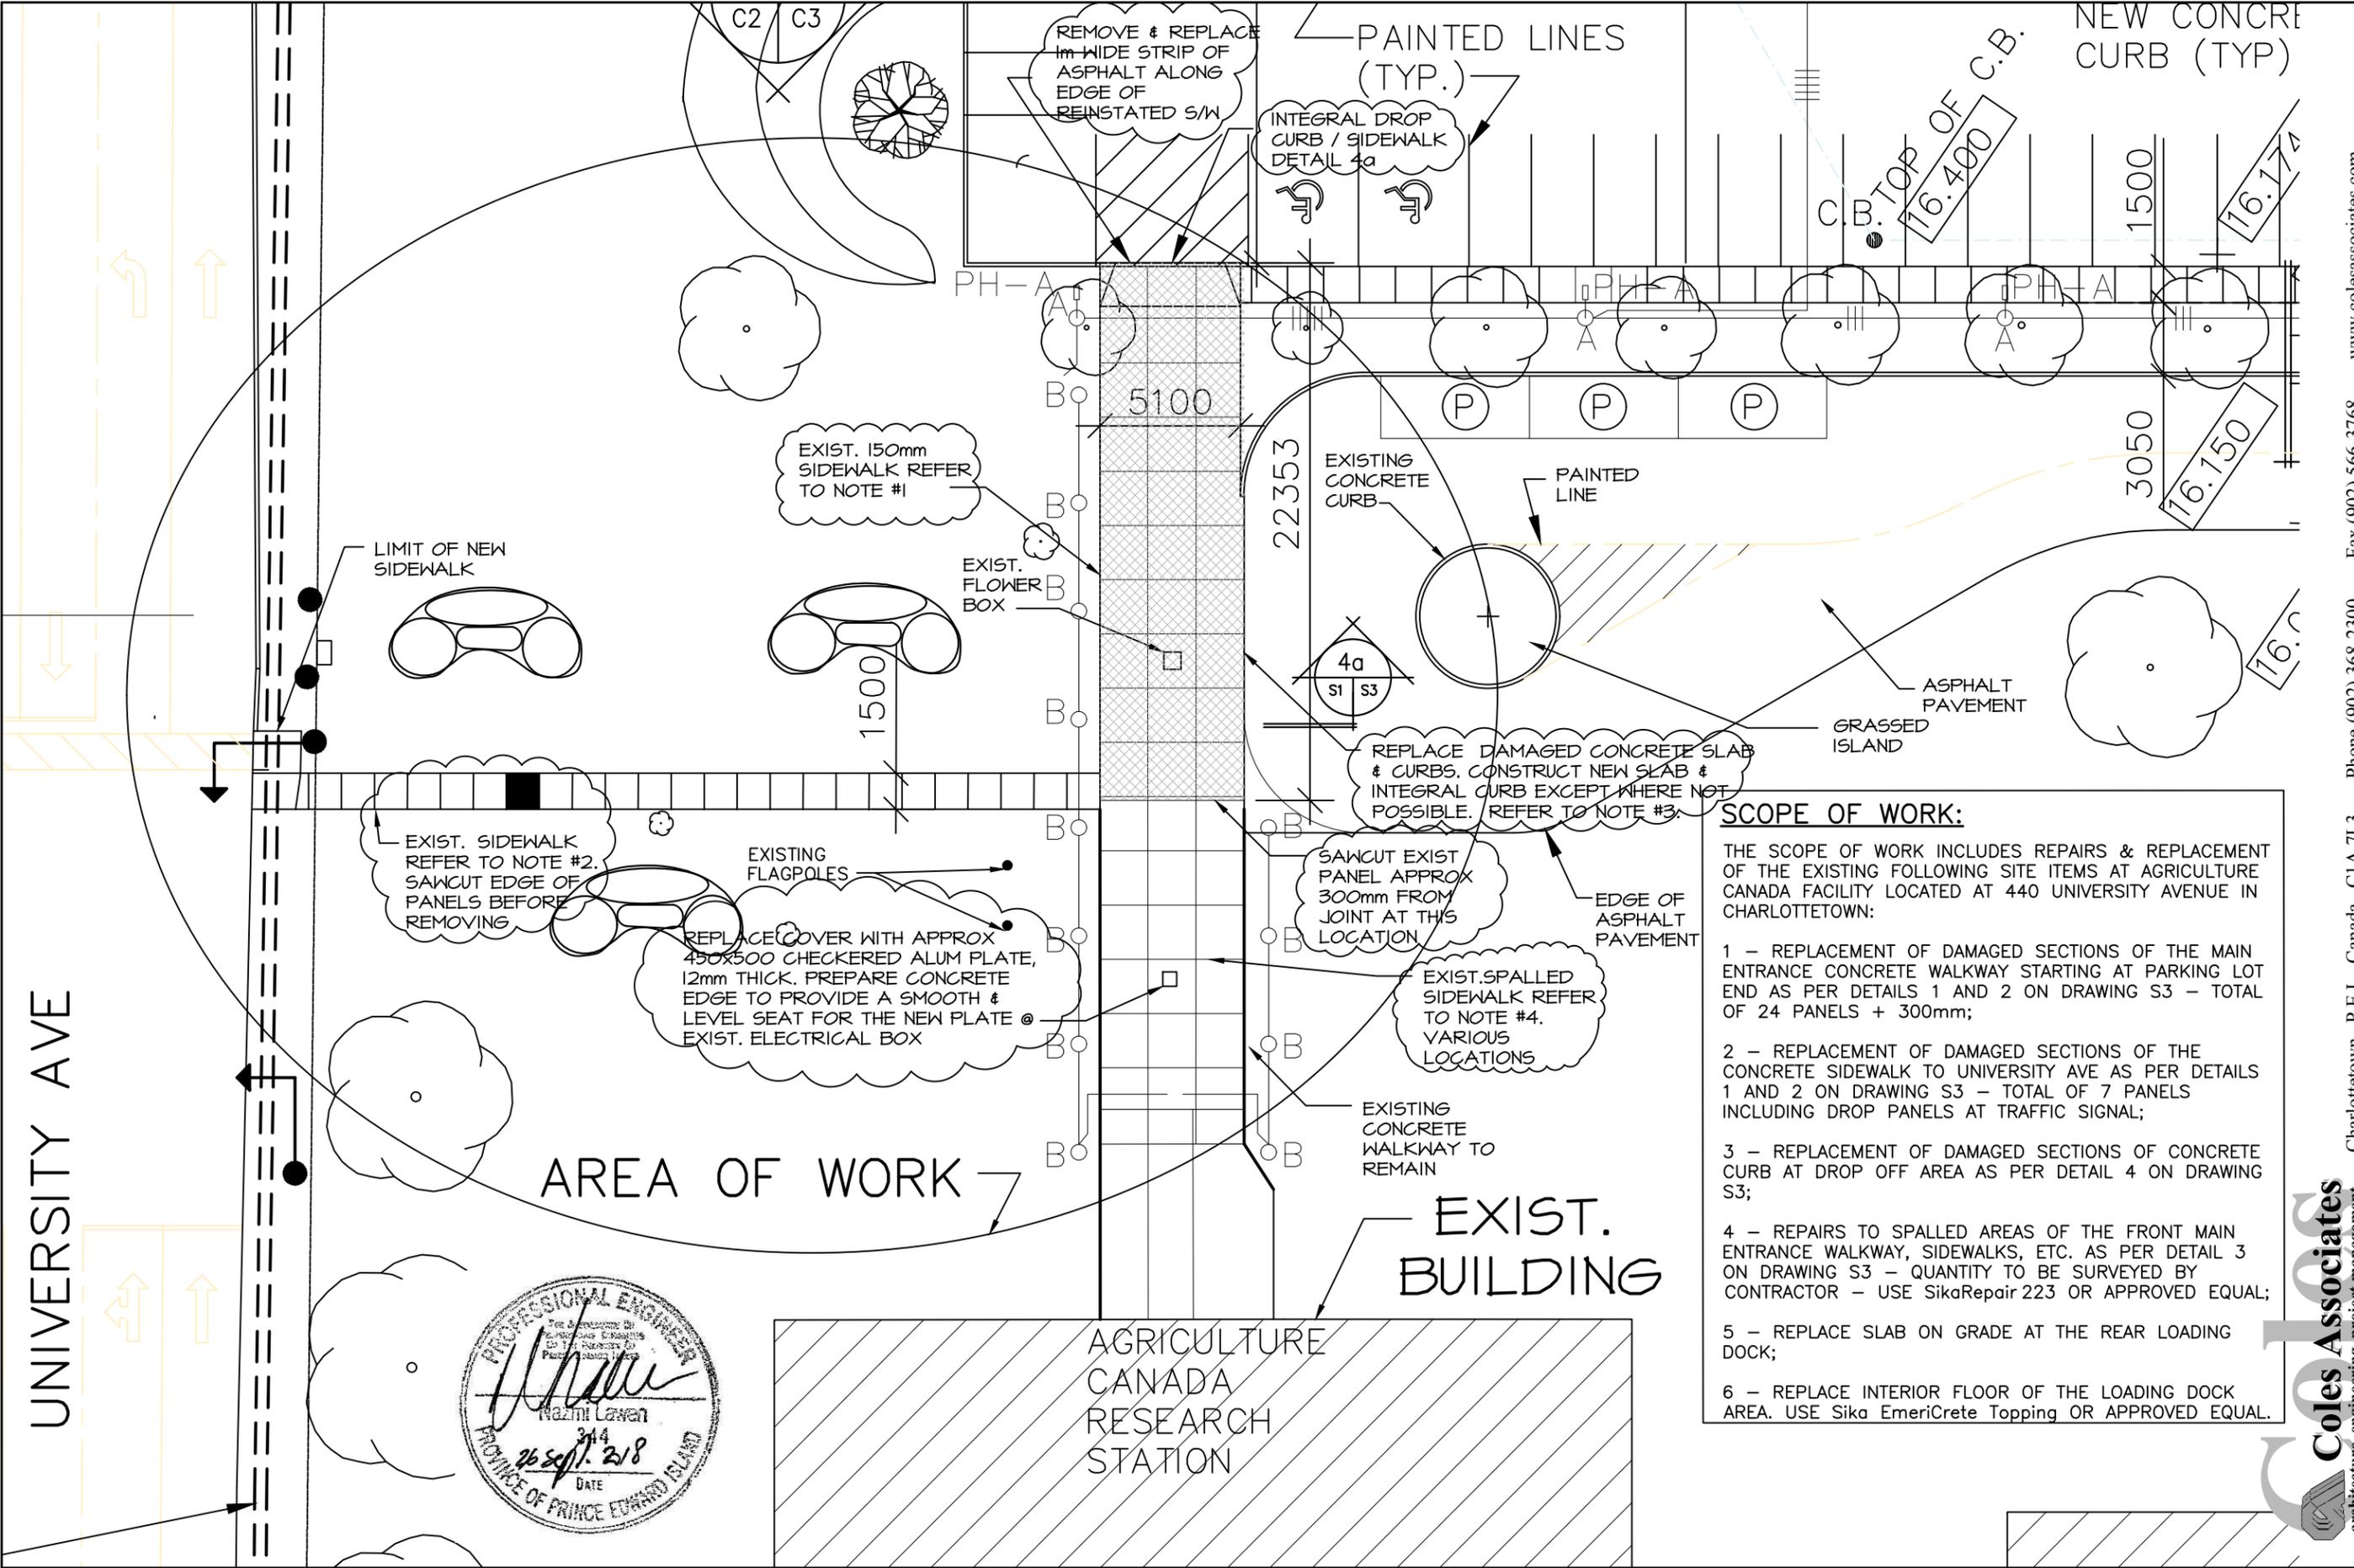

SCOPE OF WORK:

THE SCOPE OF WORK INCLUDES REPAIRS & REPLACEMENT OF THE EXISTING FOLLOWING SITE ITEMS AT AGRICULTURE CANADA FACILITY LOCATED AT 440 UNIVERSITY AVENUE IN CHARLOTTETOWN:

- 1 - REPLACEMENT OF DAMAGED SECTIONS OF THE MAIN ENTRANCE CONCRETE WALKWAY STARTING AT PARKING LOT END AS PER DETAILS 1 AND 2 ON DRAWING S3 - TOTAL OF 24 PANELS + 300mm;
- 2 - REPLACEMENT OF DAMAGED SECTIONS OF THE CONCRETE SIDEWALK TO UNIVERSITY AVE AS PER DETAILS 1 AND 2 ON DRAWING S3 - TOTAL OF 7 PANELS INCLUDING DROP PANELS AT TRAFFIC SIGNAL;
- 3 - REPLACEMENT OF DAMAGED SECTIONS OF CONCRETE CURB AT DROP OFF AREA AS PER DETAIL 4 ON DRAWING S3;
- 4 - REPAIRS TO SPALLED AREAS OF THE FRONT MAIN ENTRANCE WALKWAY, SIDEWALKS, ETC. AS PER DETAIL 3 ON DRAWING S3 - QUANTITY TO BE SURVEYED BY CONTRACTOR - USE SikaRepair 223 OR APPROVED EQUAL;
- 5 - REPLACE SLAB ON GRADE AT THE REAR LOADING DOCK;
- 6 - REPLACE INTERIOR FLOOR OF THE LOADING DOCK AREA. USE Sika EmeriCrete Topping OR APPROVED EQUAL.



CLIENT: Agriculture Canada
440 Univ Ave
Charlottetown

PROJECT TITLE: Sidewalk Repairs

SHEET TITLE: Site Replacement Plan

www.colesassociates.com
Phone (902) 368-2300
Fax (902) 566-3768
Charlottetown, P.E.I., Canada, C1A 7L3

DATE:	27 SEPT 2018
DRAWN BY:	NL
PROJECT NUMBER:	171134
DRAWING NUMBER:	S1

Coles Associates
architecture, engineering, project management