



RETURN BIDS TO:

RETOURNER LES SOUMISSIONS À:

PWGSC/TPSGC Acquisitions Bid
Receiving/Réception des Soumissions
126 Prince William Street/
126, rue Prince William
Suite 14B
Saint John
New Brunswick
E2L 2B6
Bid Fax: (506) 636-4376

INVITATION TO TENDER

APPEL D'OFFRES

**Tender To: Public Works and Government Services
Canada**

We hereby offer to sell to Her Majesty the Queen in right of Canada, in accordance with the terms and conditions set out herein, referred to herein or attached hereto, the goods, services, and construction listed herein and on any attached sheets at the price(s) set out therefor.

Soumission aux: Travaux Publics et Services Gouvernementaux Canada

Nous offrons par la présente de vendre à Sa Majesté la Reine du chef du Canada, aux conditions énoncées ou incluses par référence dans la présente et aux annexes ci-jointes, les biens, services et construction énumérés ici et sur toute feuille ci-annexée, au(x) prix indiqué(s).

Comments - Commentaires

Vendor/Firm Name and Address
Raison sociale et adresse du
fournisseur/de l'entrepreneur

Issuing Office - Bureau de distribution

Saint John, NB (STJ)
126 Prince William Street/
126, rue Prince William
Suite 14B
Saint John
New Bruns
E2L 2B6

Title - Sujet Snow/Ice Control & Grass Cutting-NB	
Solicitation No. - N° de l'invitation W6898-190280/A	Date 2018-10-10
Client Reference No. - N° de référence du client W6898-190280	GETS Ref. No. - N° de réf. de SEAG PW-\$STJ-005-4352
File No. - N° de dossier STJ-8-41040 (005)	CCC No./N° CCC - FMS No./N° VME
Solicitation Closes - L'invitation prend fin at - à 02:00 PM on - le 2018-11-22	
Time Zone Fuseau horaire Atlantic Daylight Saving Time ADT	
F.O.B. - F.A.B. Plant-Usine: <input type="checkbox"/> Destination: <input checked="" type="checkbox"/> Other-Autre: <input type="checkbox"/>	
Address Enquiries to: - Adresser toutes questions à: Lomax (STJ), Sandra	Buyer Id - Id de l'acheteur stj005
Telephone No. - N° de téléphone (506) 639-8503 ()	FAX No. - N° de FAX (506) 636-4376
Destination - of Goods, Services, and Construction: Destination - des biens, services et construction: DEPARTMENT OF NATIONAL DEFENCE 5 CDSB GAGETOWN 17000, B18, 238 CHAMPLAIN AVENUE OROMOCTO New Brunswick E2V4J5 Canada	

Instructions: See Herein

Instructions: Voir aux présentes

Delivery Required - Livraison exigée See Herein	Delivery Offered - Livraison proposée
Vendor/Firm Name and Address Raison sociale et adresse du fournisseur/de l'entrepreneur	
Telephone No. - N° de téléphone Facsimile No. - N° de télécopieur	
Name and title of person authorized to sign on behalf of Vendor/Firm (type or print) Nom et titre de la personne autorisée à signer au nom du fournisseur/ de l'entrepreneur (taper ou écrire en caractères d'imprimerie)	
Signature	Date

**Snow and Ice Control and Grass Cutting / Landscape Maintenance
Grand Falls Armoury, Grand Falls, New Brunswick and
Edmundston Armoury, Edmundston, New Brunswick**

TABLE OF CONTENTS

PART 1 - GENERAL INFORMATION

- 1.2 Requirement
- 1.3 Debriefings

PART 2 - BIDDER INSTRUCTIONS

- 2.1 Standard Instructions, Clauses and Conditions
- 2.2 Submission of Bids
- 2.3 Former Public Servant
- 2.4 Enquiries - Bid Solicitation
- 2.5 Applicable Laws
- 2.6 Insurance Requirements
- 2.7 Workers Compensation Certification - Letter of Good Standing

PART 3 - BID PREPARATION INSTRUCTIONS

- 3.1 Bid Preparation Instructions

PART 4 - EVALUATION PROCEDURES AND BASIS OF SELECTION

- 4.1 Evaluation Procedures and Basis of Selection

PART 5 - CERTIFICATIONS

- 5.1 Mandatory Certifications Required Precedent to Contract Award

PART 6 - RESULTING CONTRACT CLAUSES

- 6.1 Requirement
- 6.2 Standard Clauses and Conditions
- 6.3 Term of Contract
- 6.4 Authorities
- 6.5 Proactive Disclosure of Contracts with Former Public Servants
- 6.6 Payment
- 6.7 Invoicing Instructions
- 6.8 Certifications
- 6.9 Applicable Laws
- 6.10 Priority of Documents
- 6.11 Insurance Requirements

List of Annexes:

- Annex A: Evaluation Criteria and Basis of Selection
- Annex B: Basis of Payment
- Annex C: Insurance Requirements

Solicitation No. - N° de l'invitation
W6898-190280/A
Client Ref. No. - N° de réf. du client
W6898-190280

Amd. No. - N° de la modif.
File No. - N° du dossier
STJ-8-41040

Buyer ID - Id de l'acheteur
stj005
CCC No./N° CCC - FMS No./N° VME

Annex D: Complete List of Each Individual Who is currently on the Bidder's Board of Directors
Annex E: Specification

PART 1 - GENERAL INFORMATION

1.1 Requirement

The Department of National Defence (DND) has a requirement for the furnishing of all labour, materials, tools and equipment required to provide Snow and Ice Control and Grass Cutting/Landscape Maintenance at the Grand Falls Armoury, Grand Falls, New Brunswick and Edmundston Armoury, Edmundston, New Brunswick. All work is to be completed in accordance with the Specification Number L-G2-9301/246 forming part of the bid document.

The Service Contract is required for the period from Date of award to April 30, 2019 with an option to extend for two additional, one year periods. The services must be provided in accordance with the Specification attached at Annex "E".

1.2 Debriefings

Bidders may request a debriefing on the results of the bid solicitation process. Bidders should make the request to the Contracting Authority within 15 working days from receipt of the results of the bid solicitation process. The debriefing may be in writing, by telephone or in person.

PART 2 - BIDDER INSTRUCTIONS

2.1 Standard Instructions, Clauses and Conditions

All instructions, clauses and conditions identified in the bid solicitation by number, date and title are set out in the *Standard Acquisition Clauses and Conditions Manual* (<https://buyandsell.gc.ca/policy-and-guidelines/standard-acquisition-clauses-and-conditions-manual>) issued by Public Works and Government Services Canada.

Bidders who submit a bid agree to be bound by the instructions, clauses and conditions of the bid solicitation and accept the clauses and conditions of the resulting contract.

The **2003** (2018-05-22) Standard Instructions - Goods or Services - Competitive Requirements, are incorporated by reference into and form part of the bid solicitation.

2.1.1 SACC Manual Clauses

A0220T - Evaluation of Price (2014-06-26)

2.2 Submission of Bids

Bids must be submitted only to Public Works and Government Services Canada (PWGSC) Bid Receiving Unit by the date, time and place indicated on page 1 of the bid solicitation.

Late tenders will be returned unopened.

- (a) Bids must be complete and submitted on prescribed tender form;
- (b) Include the tender call number/project number and description of proposed work;
- (c) Include the closing date and time;
- (d) Must be received prior to bid closing time and at the designated place and facsimile number - FACSIMILE NUMBER IS (506-636-4376).

NOTE: FACSIMILE BIDS

Only incorrect handling by the Department of Public Works and Government Services will excuse the delay of responses transmitted by facsimile. Misrouting, traffic volume, weather disturbances, or any cause for the late receipt of such responses are not acceptable.

Bid Receiving
Public Works and Government Services Canada
Suite 14B
126 Prince William Street
Saint John, New Brunswick
E2L 2B6

NOTE: THIS IS NOT A PUBLIC OPENING

2.3 Former Public Servant

Contracts awarded to former public servants (FPS) in receipt of a pension or of a lump sum payment must bear the closest public scrutiny, and reflect fairness in the spending of public funds. In order to comply with Treasury Board policies and directives on contracts awarded to FPSs, bidders must provide the information required below before contract award. If the answer to the questions and, as applicable the information required have not been received by the time the evaluation of bids is completed, Canada will inform the Bidder of a time frame within which to provide the information. Failure to comply with Canada's request and meet the requirement within the prescribed time frame will render the bid non-responsive.

Definitions

For the purposes of this clause, "former public servant" is any former member of a department as defined in the [Financial Administration Act](#), R.S., 1985, c. F-11, a former member of the Canadian Armed Forces or a former member of the Royal Canadian Mounted Police. A former public servant may be:

- a. an individual;
- b. an individual who has incorporated;
- c. a partnership made of former public servants; or
- d. a sole proprietorship or entity where the affected individual has a controlling or major interest in the entity.

"lump sum payment period" means the period measured in weeks of salary, for which payment has been made to facilitate the transition to retirement or to other employment as a result of the implementation of various programs to reduce the size of the Public Service. The lump sum payment period does not include the period of severance pay, which is measured in a like manner.

"pension" means a pension or annual allowance paid under the [Public Service Superannuation Act](#) (PSSA), R.S., 1985, c. P-36, and any increases paid pursuant to the [Supplementary Retirement Benefits Act](#), R.S., 1985, c. S-24 as it affects the PSSA. It does not include pensions payable pursuant to the

Canadian Forces Superannuation Act, R.S., 1985, c. C-17, the Defence Services Pension Continuation Act, 1970, c. D-3, the Royal Canadian Mounted Police Pension Continuation Act, 1970, c. R-10, and the Royal Canadian Mounted Police Superannuation Act, R.S., 1985, c. R-11, the Members of Parliament Retiring Allowances Act, R.S. 1985, c. M-5, and that portion of pension payable to the Canada Pension Plan Act, R.S., 1985, c. C-8.

Former Public Servant in Receipt of a Pension

As per the above definitions, is the Bidder a FPS in receipt of a pension? **Yes () No ()**

If so, the Bidder must provide the following information, for all FPSs in receipt of a pension, as applicable:

- a. name of former public servant;
- b. date of termination of employment or retirement from the Public Service.

By providing this information, Bidders agree that the successful Bidder's status, with respect to being a former public servant in receipt of a pension, will be reported on departmental websites as part of the published proactive disclosure reports in accordance with [Contracting Policy Notice: 2012-2](#) and the [Guidelines on the Proactive Disclosure of Contracts](#).

Work Force Adjustment Directive

Is the Bidder a FPS who received a lump sum payment pursuant to the terms of the Work Force Adjustment Directive? **Yes () No ()**

If so, the Bidder must provide the following information:

- a. name of former public servant;
- b. conditions of the lump sum payment incentive;
- c. date of termination of employment;
- d. amount of lump sum payment;
- e. rate of pay on which lump sum payment is based;
- f. period of lump sum payment including start date, end date and number of weeks;
- g. number and amount (professional fees) of other contracts subject to the restrictions of a work force adjustment program.

For all contracts awarded during the lump sum payment period, the total amount of fees that may be paid to a FPS who received a lump sum payment is \$5,000, including Applicable Taxes.

2.4 Enquiries - Bid Solicitation

All enquiries must be submitted in writing to the Contracting Authority no later than five (5) calendar days before the bid closing date. Enquiries received after that time may not be answered.

Bidders should reference as accurately as possible the numbered item of the bid solicitation to which the enquiry relates. Care should be taken by bidders to explain each question in sufficient detail in order to enable Canada to provide an accurate answer. Technical enquiries that are of a proprietary nature must be clearly marked "proprietary" at each relevant item. Items identified as "proprietary" will be treated as such except where Canada determines that the enquiry is not of a proprietary nature. Canada may edit the question(s) or may request that the Bidder do so, so that the proprietary nature of the question(s) is eliminated, and the enquiry can be answered to all bidders. Enquiries not submitted in a form that can be distributed to all bidders may not be answered by Canada.

2.5 Applicable Laws

Any resulting contract must be interpreted and governed, and the relations between the parties determined, by the laws in force in Prince Edward Island.

Bidders may, at their discretion, substitute the applicable laws of a Canadian province or territory of their choice without affecting the validity of their bid, by deleting the name of the Canadian province or territory specified and inserting the name of the Canadian province or territory of their choice. If no change is made, it acknowledges that the applicable laws specified are acceptable to the bidders.

2.6 Insurance Requirements – G1007T (2011-05-16)

The Bidder must provide a letter from an insurance broker or an insurance company licensed to operate in Canada stating that the Bidder, if awarded a contract as a result of the bid solicitation, can be insured in accordance with the Insurance Requirements specified in Annex "C".

If the information is not provided in the bid, the Contracting Authority will so inform the Bidder and provide the Bidder with a time frame within which to meet the requirement. Failure to comply with the request of the Contracting Authority and meet the requirement within that time period will render the bid non-responsive.

2.7 Workers Compensation Certification - Letter of Good Standing – A0285T (2012-07-16)

The Bidder must have an account in good standing with the applicable provincial or territorial Workers' Compensation Board.

The Bidder must provide, within seven (7) days following a request from the Contracting Authority, a certificate or letter from the applicable Workers' Compensation Board confirming the Bidder's good standing account. Failure to comply with the request may result in the bid being declared non-responsive.

PART 3 - BID PREPARATION INSTRUCTIONS

3.1 Bid Preparation Instructions

Prices must appear in the financial bid only. No prices must be indicated in any other section of the bid.

It is required that the bids follow the response format/instructions as detailed below:

Section I: Technical Bid

No Technical Bid required as part of this requirement.

Section II: Financial Bid

Bidders must submit their financial bid in accordance with Annex "B" Basis of Payment. The total amount of Applicable Taxes must be shown separately.

Section III: Certifications

Bidders must submit the certifications required under Part 5.

PART 4 - EVALUATION PROCEDURES AND BASIS OF SELECTION

4.1 Evaluation Procedures and Basis of Selection

Bids will be evaluated in accordance with the **Evaluation Criteria and Basis of Selection** specified in **Annex "A"** and **Basis of Payment** specified in **Annex "B"**. Bids will be assessed in accordance with the entire requirement of the bid solicitation including the technical and financial evaluation criteria.

PART 5 - CERTIFICATIONS

Bidders must provide the required certifications and associated information to be awarded a contract.

The certifications provided by bidders to Canada are subject to verification by Canada at all times. Canada will declare a bid non-responsive, or will declare a contractor in default in carrying out any of its obligations under the Contract, if any certification made by the Bidder is found to be untrue whether made knowingly or unknowingly, during the bid evaluation period or during the contract period.

The Contracting Authority will have the right to ask for additional information to verify the Bidder's certifications. Failure to comply and to cooperate with any request or requirement imposed by the Contracting Authority may render the bid non-responsive or constitute a default under the Contract.

5.1 Certifications Precedent to Contract Award

The certifications listed below should be completed and submitted with the bid, but may be submitted afterwards. If any of these required certifications is not completed and submitted as requested, the Contracting Authority will inform the Bidder of a time frame within which to provide the information. Failure to comply with the request of the Contracting Authority and to provide the certifications within the time frame provided will render the bid non-responsive.

5.1.1 Integrity Provisions - Associated Information

By submitting a bid, the Bidder certifies that the Bidder and its Affiliates are in compliance with the provisions as stated in Section 01 Integrity Provisions - Bid of Standard Instructions 2003. The associated information required within the Integrity Provisions will assist Canada in confirming that the certifications are true.

5.1.2 Federal Contractors Program for Employment Equity - Bid Certification

By submitting a bid, the Bidder certifies that the Bidder, and any of the Bidder's members if the Bidder is a Joint Venture, is not named on the Federal Contractors Program (FCP) for employment equity "FCP Limited Eligibility to Bid" list (http://www.labour.gc.ca/eng/standards_equity/eq/emp/fcp/list/inelig.shtml) available from Employment and Social Development Canada (ESDC) - Labour's website.

Canada will have the right to declare a bid non-responsive if the Bidder, or any member of the Bidder if the Bidder is a Joint Venture, appears on the "FCP Limited Eligibility to Bid" list at the time of contract award.

PART 6 - RESULTING CONTRACT CLAUSES

The following clauses and conditions apply to and form part of any contract resulting from the bid solicitation.

6.1 Requirement

The Contractor must perform the Work in accordance with the Specification at Annex "E".

6.2 Standard Clauses and Conditions

All clauses and conditions identified in the Contract by number, date and title are set out in the Standard Acquisition Clauses and Conditions Manual (<https://buyandsell.gc.ca/policy-and-guidelines/standard-acquisition-clauses-and-conditions-manual>) issued by Public Works and Government Services Canada.

6.2.1 General Conditions

2010C (2018-06-21), General Conditions - Services (Medium Complexity) apply to and form part of the Contract.

6.3 Term of Contract

6.3.1 Period of the Contract

The Work is to be performed during the period of Date of Award to April 30, 2019.

6.3.2 Option to Extend the Contract

The Contractor grants to Canada the irrevocable option to extend the term of the Contract by up to two (2) additional one (1) year period(s) under the same conditions. The Contractor agrees that, during the extended period of the Contract, it will be paid in accordance with the applicable provisions as set out in the Basis of Payment.

Solicitation No. - N° de l'invitation
W6898-190280/A
Client Ref. No. - N° de réf. du client
W6898-190280

Amd. No. - N° de la modif.
File No. - N° du dossier
STJ-8-41040

Buyer ID - Id de l'acheteur
stj005
CCC No./N° CCC - FMS No./N° VME

Canada may exercise this option at any time by sending a written notice to the Contractor at least thirty (30) calendar days before the expiry date of the Contract. The option may only be exercised by the Contracting Authority, and will be evidenced for administrative purposes only, through a contract amendment.

6.4 Authorities

6.4.1 Contracting Authority

The Contracting Authority for the Contract is:

Name: Sandra Lomax
Title: Supply Officer
Organization: Public Works and Government Services Canada
Acquisitions Branch
Directorate: Real Property Contracting
Address: 126 Prince William Street
Saint John, New Brunswick
E2L 2B6
Telephone: (506) 639-8503
Facsimile: (506) 636-4376
E-mail address: sandra.lomax@pwgsc.gc.ca

6.4.2 Project Authority

The Project Authority for the Contract is: *Will be made available at time of award*

Name:
Title:
Organization:
Address:

Telephone :
Facsimile:
E-mail address:

The Project Authority is the representative of the department or agency for whom the Work is being carried out under the Contract and is responsible for all matters concerning the technical content of the Work under the Contract. Technical matters may be discussed with the Project Authority, however the Project Authority has no authority to authorize changes to the scope of the Work. Changes to the scope of the Work can only be made through a contract amendment issued by the Contracting Authority.

6.4.3 Contractor's Representative

Name:
Title:
Organization:
Address:

Solicitation No. - N° de l'invitation
W6898-190280/A
Client Ref. No. - N° de réf. du client
W6898-190280

Amd. No. - N° de la modif.
File No. - N° du dossier
STJ-8-41040

Buyer ID - Id de l'acheteur
stj005
CCC No./N° CCC - FMS No./N° VME

Telephone :
Facsimile:
E-mail address:

6.5 Proactive Disclosure of Contracts with Former Public Servants

By providing information on its status, with respect to being a former public servant in receipt of a [Public Service Superannuation Act](#) (PSSA) pension, the Contractor has agreed that this information will be reported on departmental websites as part of the published proactive disclosure reports, in accordance with [Contracting Policy Notice: 2012-2](#) of the Treasury Board Secretariat of Canada.

6.6 Payment

6.6.1 Basis of Payment

Basis of payment is in accordance with Annex "B" and section 12, Payment Period, of the 2010C (2014-09-25), General Conditions - Services (Medium Complexity).

6.6.2 Limitation of Price

SACC Manual clause [C6000C](#) (2011-05-16) Limitation of Price

6.6.3 Monthly Payment

SACC Manual clause H1008C (2008-05-12) Monthly Payment

6.7 Invoicing Instructions

The Contractor must submit invoices in accordance with the information required in section 10, Invoice Submission, of the 2010C (2014-09-25), General Conditions - Services (Medium Complexity).

6.8 Certifications

6.8.1 Compliance

The continuous compliance with the certifications provided by the Contractor in its bid and the ongoing cooperation in providing associated information are conditions of the Contract. Certifications are subject to verification by Canada during the entire period of the Contract. If the Contractor does not comply with any certification, fails to provide the associated information, or if it is determined that any certification made by the Contractor in its bid is untrue, whether made knowingly or unknowingly, Canada has the right, pursuant to the default provision of the Contract, to terminate the Contract for default.

6.9 Applicable Laws

Solicitation No. - N° de l'invitation
W6898-190280/A
Client Ref. No. - N° de réf. du client
W6898-190280

Amd. No. - N° de la modif.
File No. - N° du dossier
STJ-8-41040

Buyer ID - Id de l'acheteur
stj005
CCC No./N° CCC - FMS No./N° VME

The Contract must be interpreted and governed, and the relations between the parties determined, by the laws in force in New Brunswick

6.10 Priority of Documents

If there is a discrepancy between the wording of any documents that appear on the list, the wording of the document that first appears on the list has priority over the wording of any document that subsequently appears on the list.

- (a) the Articles of Agreement;
- (b) the general conditions 2010C (2018-06-21)
- (c) Annex E, Requirement;
- (d) Annex B, Basis of Payment
- (e) the Contractor's bid dated _____

6.11 Insurance Requirements

The Contractor must comply with the insurance requirements specified in Annex "C". The Contractor must maintain the required insurance coverage for the duration of the Contract. Compliance with the insurance requirements does not release the Contractor from or reduce its liability under the Contract.

The Contractor is responsible for deciding if additional insurance coverage is necessary to fulfill its obligation under the Contract and to ensure compliance with any applicable law. Any additional insurance coverage is at the Contractor's expense, and for its own benefit and protection.

The Contractor must forward to the Contracting Authority within seven (7) days after request from the Contracting Authority and prior to award of Service Contract, a Certificate of Insurance evidencing the insurance coverage and confirming that the insurance policy complying with the requirements is in force. Coverage must be placed with an Insurer licensed to carry out business in Canada. The Contractor must, if requested by the Contracting Authority, forward to Canada a certified true copy of all applicable insurance policies.

Solicitation No. - N° de l'invitation
W6898-190280/A
Client Ref. No. - N° de réf. du client
W6898-190280

Amd. No. - N° de la modif.
File No. - N° du dossier
STJ-8-41040

Buyer ID - Id de l'acheteur
stj005
CCC No./N° CCC - FMS No./N° VME

ANNEX "A"

EVALUATION CRITERIA AND BASIS OF SELECTION

Bids received will be assessed in accordance with the entire requirement of the bid solicitation.

1. Mandatory Criteria

1. Submission of firm prices/rates for one (1) year including two (2) option years in accordance with Invitation to Tender.
2. A duly completed and signed Invitation to Tender including all Addenda.
3. Within seven (7) days and prior to award of Service Contract, provide proof that Bidder has an account in good standing with the Provincial Workers Compensation Board/Commission.
4. Within seven (7) days and prior to award of Service Contract, the bidder shall be required to provide proof of Liability Insurance in the amount of \$2,000,000.00.
5. The Contractor will be an established Grounds keeping Company with a minimum of three (3) years proven experience in Snow and Ice Control and Grass Cutting / Landscape Maintenance. Proof will be required within seven (7) days of request from Contracting Authority and prior to award of the Service Contract.

2. 2007/05/07 A0069T Basis of Selection - Mandatory Requirements Only

A bid must comply with all requirements of the bid solicitation to be declared responsive. The responsive bid with the lowest evaluated price will recommended for award of a contract.

Solicitation No. - N° de l'invitation
W6898-190280/A
Client Ref. No. - N° de réf. du client
W6898-190280

Amd. No. - N° de la modif.
File No. - N° du dossier
STJ-8-41040

Buyer ID - Id de l'acheteur
stj005
CCC No./N° CCC - FMS No./N° VME

ANNEX "B"

Basis of Payment

The following requirement must be strictly adhered to: **Failure to do so shall render the bidder's proposal as non-responsive.**

It is mandatory that the bidders submit firm rates for the Period of the Service Contract for all items listed hereafter. Unit Price Tables, will be considered as the bidder's Financial Proposal.

Each item specified in the Unit Price Tables, includes wages, traveling time and costs, allowances, supervision, liabilities as employer, insurance, and the use of all tools, tackle, etc., overhead, profit, and all other liabilities whatsoever.

The prices inserted in the Unit Price Tables, includes all applicable federal, provincial and municipal taxes. However, they do not include any amount for the Goods and Services Tax (GST)/Harmonized Sales Tax (HST). The appropriate GST/HST amounts will be paid by Her Majesty to the Offeror in addition to the amount paid against the amount of the contract.

Solicitation No. - N° de l'invitation
W6898-190280/A
Client Ref. No. - N° de réf. du client
W6898-190280

Amd. No. - N° de la modif.
File No. - N° du dossier
STJ-8-41040

Buyer ID - Id de l'acheteur
stj005
CCC No./N° CCC - FMS No./N° VME

The estimated quantity entered in column four for each item is an estimate only for service as and when required and does not infer all the quantities for that item will be utilized or that the quantities may not be exceeded.

NOTE: TENDERS WILL BE EVALUATED ON THE TOTAL BID FOR THE FIRST TERM OF THE CONTRACT PLUS THE OPTION YEARS. HOWEVER, ANY CONTRACT AWARD WILL BE FOR THE TERM OF DATE OF AWARD TO APRIL 30, 2019.

Item	Class of Service	Unit of Measure	Estimated Quantity	A			B			C		
				Term			Option Year			Option Year		
				Date of Award to April 30, 2019	Price Per Unit	Total	May 1, 2019 to April 30, 2020	Price Per Unit	Total	May 1, 2020 to April 30, 2021	Price Per Unit	Total
1.	Price per month for snow and ice control services on all roadways, parking areas, vehicle compounds, fire hydrants, doorways and walkways including application of ice control mixture, after each snow or ice event or as required at Grand Falls Armoury as shown in Annex A of the Specification from October to the end of April.	Per Month	7									
2.	Price per month for snow and ice control services on all roadways, parking areas, vehicle compounds, fire hydrants, doorways and walkways including application of ice control mixture, after each snow or ice event or as required at Edmundston Armoury, as shown in Annex C of the Specification from October to the end of April.	Per Month	7									
3	Price per hour to remove snow from DND property and dispose of at Provincially approved site as and when requested by the Engineer.	Per Hour	40									

4	Price per month for grass cutting services on all areas at Grand Falls Armoury as shown in Annex B of the Specification from May to the end of September.	Per Month	5							
5	Unit Price to cut and trim grass at Grand Falls Armoury as shown in Annex B as and when requested by the Engineer.	Per Cut and Trim	5							
6	Price per month for grass cutting services on all areas at Edmundston Armoury as shown in Annex D of the Specification from May to the end of September.	Per Month	5							
7	Unit Price to cut and trim grass at Edmundston Armoury as shown in Annex D as and when requested by the Engineer.	Per Cut and Trim	5							
8	Hourly rate for landscape maintenance services as and when requested by the Engineer.	Per Hour	40							
9	Hourly rate for a two (2) meter rotary field mower with operator as and when requested by the Engineer.	Per Hour	40							
10.	All material will be invoiced at the Contractor's wholesale cost, plus a percentage of mark-up. The Contractor is to submit a percent of mark-up for tendering purposes: % Allowance + Mark-up = Total	Allowance	\$7,500.	Mark-up in \$	Allowance + Mark-up =	Mark-up in \$	Allowance + Mark-up =	Mark-up in \$	Allowance + Mark-up =	

Total For First Term and Option Years

\$ _____ \$ _____ \$ _____

Solicitation No. - N° de l'invitation
W6898-190280/A
Client Ref. No. - N° de réf. du client
W6898-190280

Amd. No. - N° de la modif.
File No. - N° du dossier
STJ-8-41040

Buyer ID - Id de l'acheteur
STJ005
CCC No./N° CCC - FMS No./N° VME

GRAND TOTAL FOR FIRST TERM AND OPTION YEARS

\$ _____
A, B and C

ANNEX "C"

INSURANCE REQUIREMENTS

Commercial General Liability Insurance

1. The Contractor must obtain Commercial General Liability Insurance, and maintain it in force throughout the duration of the Contract, in an amount usual for a contract of this nature, but for not less than \$2,000,000 per accident or occurrence and in the annual aggregate.
2. The Commercial General Liability policy must include the following:
 - a. Additional Insured: Canada is added as an additional insured, but only with respect to liability arising out of the Contractor's performance of the Contract. The interest of Canada should read as follows: Canada, as represented by Public Works and Government Services Canada.
 - b. Bodily Injury and Property Damage to third parties arising out of the operations of the Contractor.
 - c. Products and Completed Operations: Coverage for bodily injury or property damage arising out of goods or products manufactured, sold, handled, or distributed by the Contractor and/or arising out of operations that have been completed by the Contractor.
 - d. Personal Injury: While not limited to, the coverage must include Violation of Privacy, Libel and Slander, False Arrest, Detention or Imprisonment and Defamation of Character.
 - e. Cross Liability/Separation of Insureds: Without increasing the limit of liability, the policy must protect all insured parties to the full extent of coverage provided. Further, the policy must apply to each Insured in the same manner and to the same extent as if a separate policy had been issued to each.
 - f. Blanket Contractual Liability: The policy must, on a blanket basis or by specific reference to the Contract, extend to assumed liabilities with respect to contractual provisions.
 - g. Employees and, if applicable, Volunteers must be included as Additional Insured.
 - h. Employers' Liability (or confirmation that all employees are covered by Worker's compensation (WSIB) or similar program)
 - i. Broad Form Property Damage including Completed Operations: Expands the Property Damage coverage to include certain losses that would otherwise be excluded by the standard care, custody or control exclusion found in a standard policy.
 - j. Notice of Cancellation: The Insurer will endeavour to provide the Contracting Authority thirty (30) days written notice of policy cancellation.

-
- k. If the policy is written on a claims-made basis, coverage must be in place for a period of at least 12 months after the completion or termination of the Contract.
 - l. Owners' or Contractors' Protective Liability: Covers the damages that the Contractor becomes legally obligated to pay arising out of the operations of a subcontractor.
 - m. Non-Owned Automobile Liability - Coverage for suits against the Contractor resulting from the use of hired or non-owned vehicles.
 - n. Sudden and Accidental Pollution Liability (minimum 120 hours): To protect the Contractor for liabilities arising from damages caused by accidental pollution incidents.
 - p. Litigation Rights: Pursuant to subsection 5(d) of the [*Department of Justice Act*](#), S.C. 1993, c. J-2, s.1, if a suit is instituted for or against Canada which the Insurer would, but for this clause, have the right to pursue or defend on behalf of Canada as an Additional Named Insured under the insurance policy, the Insurer must promptly contact the Attorney General of Canada to agree on the legal strategies by sending a letter, by registered mail or by courier, with an acknowledgement of receipt.

For the province of Quebec, send to:

*Director Business Law Directorate,
Quebec Regional Office (Ottawa),
Department of Justice,
284 Wellington Street, Room SAT-6042,
Ottawa, Ontario, K1A 0H8*

For other provinces and territories, send to:

*Senior General Counsel,
Civil Litigation Section,
Department of Justice
234 Wellington Street, East Tower
Ottawa, Ontario K1A 0H8*

A copy of the letter must be sent to the Contracting Authority. Canada reserves the right to co-defend any action brought against Canada. All expenses incurred by Canada to co-defend such actions will be at Canada's expense. If Canada decides to co-defend any action brought against it, and Canada does not agree to a proposed settlement agreed to by the Contractor's insurer and the plaintiff(s) that would result in the settlement or dismissal of the action against Canada, then Canada will be responsible to the Contractor's insurer for any difference between the proposed settlement amount and the amount finally awarded or paid to the plaintiffs (inclusive of costs and interest) on behalf of Canada.

Solicitation No. - N° de l'invitation
W6898-190280/A
Client Ref. No. - N° de réf. du client
W6898-190280

Amd. No. - N° de la modif.
File No. - N° du dossier
STJ-8-41040

Buyer ID - Id de l'acheteur
STJ005
CCC No./N° CCC - FMS No./N° VME

ANNEX "D"

Complete List of Each Individual Who is Currently on the Board of Directors

NOTE TO BIDDERS

WRITE DIRECTORS SURNAMES AND GIVEN NAMES IN BLOCK LETTERS

Solicitation No. - N° de l'invitation
W6898-190280/A
Client Ref. No. - N° de réf. du client
W6898-190280

Amd. No. - N° de la modif.
File No. - N° du dossier
STJ-8-41040

Buyer ID - Id de l'acheteur
STJ005
CCC No./N° CCC - FMS No./N° VME

ANNEX "E"

SPECIFICATION



**DEPARTMENT OF NATIONAL DEFENCE
REAL PROPERTY OPERATIONS
DETACHMENT (GAGETOWN)
5 CDSB GAGETOWN**


SPECIFICATION

**SERVICE CONTRACT
SNOW AND ICE CONTROL AND GRASS
CUTTING/LANDSCAPE MAINTENANCE
GRAND FALLS ARMOURY, GRAND FALLS, NB AND
EDMUNDSTON ARMOURY, EDMUNDSTON, NB
DATE OF AWARD TO 30 APRIL 2019
WITH AN OPTION TO RENEW TWO-ONE YEAR PERIODS**


Designed by


Fire Inspector


Project O


Engineering O

PF No:

Job No: L-G2-9301/246

Date: 2018-08-27

NATIONAL DEFENCE	INDEX	SECTION 00 01 11
JOB NO.L-G2-9301/246		PAGE 1
5 CDSB GAGETOWN, N.B.		2018-08-27

<u>Section</u>	<u>Title</u>	<u>Pages</u>
<u>Division 00 - Procurement and Contracting Requirements</u>		
00 21 13	Instructions to Bidders	7
<u>Division 01 - General Requirements</u>		
01 35 30	Health and Safety Requirements	2
01 35 35	DND Fire Safety Requirements	3
01 35 43	Environmental Procedures	1
<u>List of Annexes</u>		
Annex A	Grand Falls Armoury Snow Site Plan	1
Annex B	Grand Falls Armoury Grass Site Plan	1
Annex C	Edmundston Armoury Snow Site Plan	1
Annex D	Edmundston Armoury Grass Site Plan	1

END OF SECTION

1 GENERAL

1.01 DESCRIPTION OF WORK

- .1 The work covered under this Service Contract comprises the furnishing of all labour, materials, tools and equipment required to provide Snow and Ice Control (SNIC) and Grass Cutting/Landscape Maintenance at the Grand Falls Armoury, Grand Falls, New Brunswick and Edmundston Armoury, Edmundston, New Brunswick when requested and as specified herein.
- .2 The Grand Falls Armoury is located at 576 Madawaska Road, Grand Falls, New Brunswick.
- .3 The Edmundston Armoury is located at 145 Martin Street, Edmundston, New Brunswick.

1.02 DURATION OF CONTRACT

- .1 This Service Contract will extend from Date of Award to 30 April 2019, with two one-year option periods.

1.03 REFERENCES

- .1 Canada Labour Code Part II.
- .2 The New Brunswick Occupational Health and Safety Act, 1983, C.O-0.2. 1
- .3 The Canadian Electrical Code, (Latest Edition).

1.04 QUALIFICATIONS

- .1 The Contractor will be an established Groundskeeping Service Company with a minimum of three (3) years experience in Snow and Ice Control and Grass Cutting/ Landscape Maintenance.
- .2 All snow and ice control equipment operators must be trained in the proper operation of the Contractors snow and ice control machinery and equipment.
- .3 All grass cutting equipment and trimmer operators must be trained in the proper operation of the Contractors grass cutting machinery and equipment.
- .4 All employees must be trained in proper fueling methods, spill control and mandatory use of personal protective equipment.

1.05 ENGINEER

- .1 The Engineer as defined and stated in this specification will be the Officer Commanding of Real Property Operations Detachment (Gagetown) or a designated representative. The address of the Engineer is:
Contracts Office
Real Property Operations Det Gagetown
Building B18
238 Champlain Avenue
E2V 4J5 Oromocto, NB E2V 4J5 PO Box 17000 Station Forces

Oromocto, NB E2V 4J5
Tel (506) 422-2677
Fax (506) 422-1248

1.06 DOCUMENTS REQUIRED

- .1 Maintain at the job site one copy each of the following:
 - .1 Specifications; and
 - .2 Addenda.

1.07 CONTRACTOR'S USE OF SITE

- .1 Work site access will be as directed by the Engineer.
- .2 Movement around the site is subject to restrictions laid down by the Engineer.
- .3 Do not unreasonably encumber the site with materials or equipment.
- .4 On-site storage of snow and ice control and grass cutting equipment will be at the discretion of and determined by the Engineer.

1.08 POWER AND WATER

- .1 DND can provide, free of charge, temporary electric power and water for the purposes of this agreement.
- .2 Engineer will determine delivery points and quantitative limits. Engineer's written permission is required before any connection is made. Connect to existing power supply in accordance with Canadian Electrical Code, Latest Edition.
- .3 Supply of temporary services by DND is subject to DND requirements and may be discontinued by Engineer at any time without notice or acceptance of any liability for damage or delay caused by such withdrawal of temporary services.

1.09 CODES AND STANDARDS

- .1 Perform work to and enforce safety measures in accordance with the Canadian Labour Code Part II and the New Brunswick Occupational Health and Safety Act.
- .2 Contractor must be registered with WorkSafeNB.
- .3 Comply with the requirements of Workplace Hazardous Materials Information System (WHMIS) regarding use, handling, storage and disposal of hazardous materials; and labelling and provision of Material Safety Data Sheets acceptable to Human Resources and Skills Development Canada and Health Canada.
- .4 The Contractor will take all necessary precautions to protect and prevent damage to all vehicles, trees, structures, surrounding property and installations. Damage to property and installations caused by the Contractor will be repaired without delay to the satisfaction of the Engineer. Damage to any vehicles will be the Contractors responsibility.

- .5 Work to meet or exceed requirements of specified standards, codes and referenced documents. In event of conflict between any provisions of above authorities, the most stringent provision will apply.

1.10 TEMPORARY STRUCTURES

- .1 The Contractor will furnish and maintain all equipment such as temporary ramps, ladders, scaffolds, hoists, chutes, etc, as may be required for the proper execution of the work.
- .2 Temporary structures erected by the Contractor will remain their property and will be removed by them from the site on completion of the work.

1.11 CLEAN UP

- .1 On completion of all work, the Contractor will remove all surplus equipment and debris. The site must be left in a clean and tidy condition which meets the satisfaction of the Engineer. The Contractor will not remove any salvageable material or equipment from the job site without permission from the Engineer.

1.12 SCOPE OF WORK

- .1 The Snow and Ice Control (SNIC) Service will include, as a minimum:
 - .1 clear all snow from, and apply an ice control mixture to all roadways, parking areas, vehicle compounds, fire hydrants, doorways and walkways within the gray shaded boundary area as shown on Annex A and Annex C after each snow or ice event or as required from the month of October to the end of April.
 - .2 removal of snow from DND property and dispose of at a Provincially approved site as and when requested by the Engineer.
- .2 Ice control mixture is to consist of a mixture of one 9.7 kg bag of calcium chloride and one 9.7 kg bag of sodium chloride to .75 cubic metres of sand at a rate of 60 to 120 mL per m².
- .3 The Contractor will be responsible to maintain all areas shown in Annex A and Annex C passable and safe for vehicular and pedestrian traffic at all times from the months of October to the end of April on a (7) seven day per week basis, Sunday to Saturday inclusive.
- .4 The Contractor will install snow stakes at locations of obstructions within the service area that may interfere with the Snow and Ice Control process or may be damaged by equipment.
 - .1 Snow stakes must be installed before the ground freezes and well in advance of the first anticipated snowfall.
 - .2 Snow stakes may be made from wood or metal and must be long enough to extend above the anticipated depth of snow in the area. The top 150mm of the stake should be painted, flagged, taped, or have an appropriate colored delineator in place, to provide better visibility.
 - .3 All solid objects within the service area that are likely to be covered with snow, will be identified by snow stakes. These include, but are not limited to: hydrants, gutters, isolated curb sections, catch basins, drop inlets and other drainage structures.
 - .4 The Contractor will monitor the snow stakes throughout the season

and replace them as and when required. Snow stakes will be removed at the end of the snow season.

- .5 The Contractor will be responsible to repair all damage to structures, surrounding property and installations caused by their snow clearing equipment at the end of the snow clearing season. This will also include removing all sand, stones and debris from grassed areas and repairing any damage to sod.
- .6 The Contractor will be responsible to remove all accumulated sand, stones and debris from all roadways, parking areas, vehicle compounds, fire hydrants, doorways and walkways and the end of the snow clearing season. Clean-up to be completed prior to invoicing for April.
- .7 The Grass Cutting Service will include, as a minimum:
 - .1 mowing to 75mm;
 - .2 trimming to 75mm;
 - .3 removal of clippings from sidewalks and paved areas; and
 - .4 clean up of all areas shown within the gray shaded boundary area as shown on Annex B and Annex D.
- .8 The Contractor will be responsible to:
 - .1 cut grass at bi-weekly intervals between mid May and the end of September within the gray shaded boundary area as shown on Annex B and Annex D; and
 - .2 trim grass and weeds growing around the base off all buildings, fences (both sides), hydrants, poles, car heater posts, signs, flower beds, hedges, trees, and any physical obstruction within the gray shaded boundary area as shown on Annex B and Annex D.
- .9 Trimming and Grass Cutting is to be completed within 4 hours of each other.
- .10 Remove and dispose of, in the dumpster located on site, any debris on the grass before cutting or trimming.
- .11 The Contractor is to ensure that grass clippings are not directed onto roadways, sidewalks, and plant beds.
- .12 Ditch bottoms and slopes are included in the Service Contract and must be cut to 75mm.
- .13 The Snow and Ice Control (SNIC) and Grass Cutting/Landscape Maintenance Service will be performed to the complete satisfaction of the Engineer.

1.13 EQUIPMENT

- .1 The Contractor must have sufficient personnel and equipment to be able to perform Snow and Ice Control Service and Restore Traction on all areas shown in Annex A and Annex C within 3 hours after a snow or ice event or as required.
- .2 Contractors will present with their Tender, a list of all equipment that they propose to use for the Snow and Ice Control Service. The equipment list is to include the manufacturer's name, model, and capacity.
 - .1 Minimum equipment requirements for Snow and Ice Control Services are:
 - .1 four-wheel drive truck equipped with hydraulically-operated snow plow and a sander attachment capable of spreading the ice control mixture specified in para 1.13.2;

- .2 rubber-tired loader (minimum 110 net HP) equipped with a bucket (minimum size 1.7 m³) and snow blower attachment. (minimum width 152 cm);
- .3 three ton truck with dump. (minimum size 11.4 m³); and
- .4 ten HP or larger walk behind snowblower.
- .3 The Contractor must have sufficient personnel and equipment to be able to perform Grass Cutting Service on all areas shown in Annex B and Annex D within one (1) calendar day.
- .4 Contractors will present with their Tender, a list of all equipment that they propose to use for the Grass Cutting Service. The equipment list is to include the manufacturer's name, model, and capacity.
- .5 Mowers will be calibrated and capable of being adjusted on site to give mowing heights required by these specifications. All guards and protective devices on all equipment shall be properly maintained and utilized according to manufacture's design at all times. Mowers that cause scalping or turf damage will not be used.
- .6 Prior to award of this Service Contract, the Contractor will make arrangements with the Engineer for inspection of their equipment. If the equipment does not meet the approval of the Engineer the Contractor will replace the equipment to the satisfaction of the Engineer before award of this Service Contract.
- .7 Vehicles and operators used for this Service Contract will be licensed in accordance with regulations of the Province of New Brunswick.
- .8 Vehicles used for this Service Contract will be inspected in accordance with regulations of the Province of New Brunswick.
- .9 Vehicles used for this Service Contract will be equipped with lights, horn, signal lights, rear view mirrors, clearly audible back-up alarm and roof mounted 360 degree rotating beacon.
- .10 All equipment will be maintained in first class condition at all times throughout this Service Contract. The equipment will be inspected frequently and must be maintained to the satisfaction of the Engineer.
- .11 The Contractor is to maintain a record of all fuel consumed in specific makes and models of equipment. The type of fuel used (gas, diesel, mixed gas etc.) to be indicated along with horsepower of equipment.

1.14 QUANTITIES AND BASIS OF PAYMENT

- .1 The work performed under this Service Contract will be paid for on a unit price and hourly rate basis. The Contractor will accept the payment as full consideration for everything furnished and done by them in respect of the work.
- .2 The Contractor will submit unit prices and an hourly rate for the following in accordance with the specifications. Such prices will include supervision, expenses, tools, equipment, transportation (travel time to and from the contractors base of operation will be included in the rates provided) and profit.
 - .1 Price per month for Snow and Ice Control Services on all roadways,

- parking areas, vehicle compounds, fire hydrants, doorways and walkways including application of ice control mixture, after each snow or ice event or as required at Grand Falls Armoury as shown in Annex A for the months of October to the end of April.
- .2 Price per month for Snow and Ice Control Services on all roadways, parking areas, vehicle compounds, fire hydrants, doorways and walkways including application of ice control mixture, after each snow or ice event or as required at Edmundston Armoury as shown in Annex C for the months of October to the end of April.
- .3 Price per hour to remove snow from DND Property and dispose of at a Provincially approved site as and when requested by the Engineer.
- .4 Price per month for Grass Cutting Services on all areas at Grand Falls Armoury as shown in Annex B from May to the end of September.
- .5 Unit price to Cut and Trim Grass at Grand Falls Armoury as shown in Annex B as and when requested by the Engineer.
- .6 Price per month for Grass Cutting Services on all areas at Edmundston Armoury as shown in Annex D from May to the end of September.
- .7 Unit price to Cut and Trim Grass at Edmundston Armoury as shown in Annex D as and when requested by the Engineer.
- .8 Hourly rate for Landscape Maintenance Services as and when requested by the Engineer.
- .9 Hourly rate for a two (2) meter Rotary Field Mower with operator as and when requested by the Engineer.
- .3 All material will be invoiced at the Contractor's wholesale cost, plus a percentage of mark-up. Contractor shall submit all invoices for materials as supporting documentation when submitting invoices for work completed. For tendering purposes, the Contractor will submit their percent of mark-up on material.
- .4 The quantities described above may increase or decrease and are used only as a guide for tendering. The quantities are not guaranteed and the Contractor will have no claim for loss of anticipated profits as a result of these estimated quantities.
- .5 Time charged and contract prices may be verified by Government Audit before or after payment is made under the terms of this Service Contract.
- .6 For Snow and Ice Control Services the Contractor will provide service as required on a seven (7) day per week basis Sunday to Saturday inclusive.
- .7 For Grass Cutting Services the Contractor will provide service during regular working hours on an eight (8) hour per day, five (5) days per week basis 0730hrs to 1600hrs Monday to Friday inclusive.
- .8 The Contractor will advise the Engineer of the telephone number or location at which they or their representative may be contacted at all times.
- .9 The Contractor, upon receipt of a Service Contract, will be advised by the Engineer in writing of the names of persons authorized to request service. Work undertaken at the request of others, such as building occupants, will be entirely at the Contractor's risk with regard to payment.
- .10 The Contractor will not refuse any call for service by the Engineer and will initiate the work within 24 hours. When extra service is required, the authorized person will notify the Contractor and detail the job to be performed.

- .11 The Contractor will report to the Engineer or authorized person prior to starting work and upon completion of work on a daily basis to sign in and out.
- .12 The Contractor will submit one invoice monthly covering all charges. The invoice will identify the type of service provided, location and the hourly rate. In addition, the invoice shall reference the Contract, work order and requisition numbers. Any invoices for extra work must itemize technicians' names, dates and hours worked.

1.15 SECURITY CLEARANCE

- .1 The Contractor shall maintain an up-to-date roster of all employees involved in this contract including managers, supervisors, operators and labourers. This roster must be made available to the Engineer upon request.
- .2 Security procedures require, that when requested by the Engineer, the Contractor will provide to the Engineer at no cost to DND, a copy of a Canadian Police Certificate for Employment for each employee who will work on this Service Contract.

END OF SECTION

1 GENERAL

1.01 REFERENCES

- .1 Canada Labour Code, Part II, Canada Occupational Safety and Health Regulations.
- .2 Province of New Brunswick Occupational Health and Safety Act, 1983, C.O-0.2.
- .3 National Building Code of Canada, (Latest Edition).

1.02 REGULATORY REQUIREMENTS

- .1 Do work in accordance with the safety measures of the National Building Code of Canada (latest edition), the Canada Labour Code Part II, the New Brunswick Occupational Health and Safety Act and WorkSafeNB provided that in any case of conflict or discrepancy the more stringent requirements shall apply.

1.03 RESPONSIBILITY

- .1 Contractor is responsible for the health and safety of all persons on site. Contractor is also responsible for the protection of property, persons and the environment on or adjacent to the site in so far as the work may affect these.
- .2 Contractor and all contractor's employees are to comply with all safety requirements specified in the Contract Documents as well as all applicable federal, provincial and local statutes, regulations, ordinances and with Contractor's site-specific Health and Safety Plan.
- .3 As outlined in the Canada Labour Code Part II, the Contractor is responsible to provide a site-specific Health and Safety Plan that includes a Confined Space Entry Procedure in the event that work is deemed by the Engineer to be in a confined space. Work is not to begin until this Health and Safety Plan is submitted and approved by the Engineer.
- .4 Real Property Operations Detachment (Gagetown) employs a Lock Out/Tag Out program to prevent work related injuries due to electrical or mechanical systems being energized while personnel are working in or around these systems. The Contractor must respect these locks and tags when encountered. Do not forcibly remove these locks and/or tags at any time. If the Contractor requires that these be removed to perform work, a request is to be made to the Engineer for such removal.
- .5 As per the Canada Labour Code Part II, it is the Contractor's responsibility to employ their own Lock Out/Tag Out program to ensure that equipment is not energized by other personnel while they are working in or around equipment.
- .6 It is the Contractor's responsibility to ensure that all their employees are provided all Personal Protective Equipment (PPE) necessary to perform all work.

1.04 UNFORESEEN HAZARDS

- .1 Should any unforeseen or peculiar safety-related factor, hazard, or condition become evident during performance of work, the Contractor must have procedures in place to facilitate the Employee's Right to Refuse Work in accordance with Acts and Regulations of New Brunswick. The Contractor is to advise the Engineer verbally and in writing of any employee who exercises this right.

1.05 CORRECTION OF NON-COMPLIANCE

- .1 Immediately address health and safety non-compliance issues identified by authority having jurisdiction or by Engineer.
- .2 Provide Engineer with written report of action taken to correct non-compliance of health and safety issues identified.
- .3 Engineer may stop work if non-compliance of health and safety regulations is not corrected.

1.06 WORK STOPPAGE

- .1 Give precedence to safety and health of public and site personnel and protection of environment over cost and schedule considerations for work.

END OF SECTION

1 GENERAL

1.01 REPORTING FIRES

- .1 Know location of nearest fire alarm box and telephone, including emergency phone number.
- .2 Report immediately all fire incidents to Fire Department as follows:
 - .1 telephone 911.
- .3 When reporting fire by telephone, give location of fire, name or number of building and be prepared to verify the location.

1.02 INTERIOR AND EXTERIOR FIRE PROTECTION AND ALARM SYSTEMS

- .1 Fire protection and alarm system will not be:
 - .1 obstructed;
 - .2 shut-off; and
 - .3 left inactive at end of working day or shift without authorization from Fire Chief.
- .2 Fire hydrants, standpipes and hose systems will not be used for other than fire-fighting purposes unless authorized by Fire Chief.

1.03 FIRE EXTINGUISHERS

- .1 Supply fire extinguishers, as scaled by Fire Chief, necessary to protect work in progress and contractor's physical plant on site.

1.04 BLOCKAGE OF ROADWAYS

- .1 Advise Fire Chief of any work that would impede fire apparatus response. This includes violation of minimum overhead clearance, as prescribed by Fire Chief, erecting of barricades and digging of trenches.

1.05 SMOKING PRECAUTIONS

- .1 Observe smoking regulations at all times.

1.06 RUBBISH AND WASTE MATERIALS

- .1 Rubbish and waste materials are to be kept to a minimum.
- .2 Burning of rubbish is prohibited.
- .3 Removal:
 - .1 Remove all rubbish from work site at end of work day or shift or as directed.
- .4 Storage:
 - .1 Store oily waste in approved receptacles to ensure maximum cleanliness and safety.
 - .2 Deposit greasy or oily rags and materials subject to spontaneous

combustion in approved receptacles and remove.

1.07 FLAMMABLE AND COMBUSTIBLE LIQUIDS

- .1 Handling, storage and use of flammable and combustible liquids are to be governed by the current National Fire Code of Canada.
- .2 Flammable and combustible liquids such as gasoline, kerosene and naphtha will be kept for ready use in quantities not exceeding 45 litres provided they are stored in approved safety cans bearing Underwriters' Laboratory of Canada or Factory Mutual seal of approval. Storage of quantities of flammable and combustible liquids exceeding 45 litres for work purposes requires permission of Fire Chief.
- .3 Transfer of flammable and combustible liquids is prohibited within buildings or jetties.
- .4 Transfer of flammable and combustible liquids will not be carried out in vicinity of open flames or any type of heat-producing devices.
- .5 Flammable liquids having a flash point below 38° C such as naphtha or gasoline will not be used as solvents or cleaning agents.
- .6 Flammable and combustible waste liquids, for disposal, will be stored in approved containers located in a safe ventilated area. Quantities are to be kept to a minimum and Fire Department is to be notified when disposal is required.

1.08 HAZARDOUS SUBSTANCES

- .1 Work entailing use of toxic or hazardous materials, chemicals and/or explosives, or otherwise creating hazard to life, safety or health, will be in accordance with National Fire Code of Canada.
- .2 Obtain from Fire Chief a "Hot Work" permit for work involving welding, burning or use of blow torches and salamanders in buildings or facilities.
- .3 When Work is carried out in dangerous or hazardous areas involving use of heat, provide fire watchers equipped with sufficient fire extinguishers. Determination of dangerous or hazardous areas along with level of protection necessary for Fire Watch is at discretion of the Fire Chief. Contractors are responsible for providing fire watch service for work on a scale established and in conjunction with Fire Chief at pre-work conference.
- .4 Where flammable liquids, such as lacquers or urethanes are to be used, proper ventilation will be assured and all sources of ignition are to be eliminated. Fire Chief is to be informed prior to and at cessation of such work.

1.09 QUESTIONS AND/OR CLARIFICATION

- .1 Direct any questions or clarification on Fire Safety in addition to above requirements to Fire Chief through the Engineer.

1.10 FIRE INSPECTION

- .1 Site inspections by Fire Chief will be coordinated through Engineer.

- .2 Allow Fire Chief unrestricted access to work site.
- .3 Co-operate with Fire Chief during routine fire safety inspection of work site.
- .4 Immediately remedy all unsafe fire situations observed by Fire Chief.

END OF SECTION

1 GENERAL

1.01 GENERAL

- .1 Contractor will take all reasonable steps to ensure that they and their employees have complied with all pertinent legislation and have protected the environment.

1.02 FIRES

- .1 Fires and burning of rubbish on site not permitted.


1.03 DISPOSAL OF WASTES

- .1 Do not bury rubbish and waste materials on site unless approved by Engineer.
- .2 Do not dispose of waste or volatile materials, such as mineral spirits, oil or paint thinner into waterways, storm or sanitary sewers.

1.04 SPILL PROTECTION

- .1 The Contractor must have adequate clean up materials for any potential hazardous materials used in the completion of the work (ie. Foams, fuels, oils, lubricants, etc).

END OF SECTION

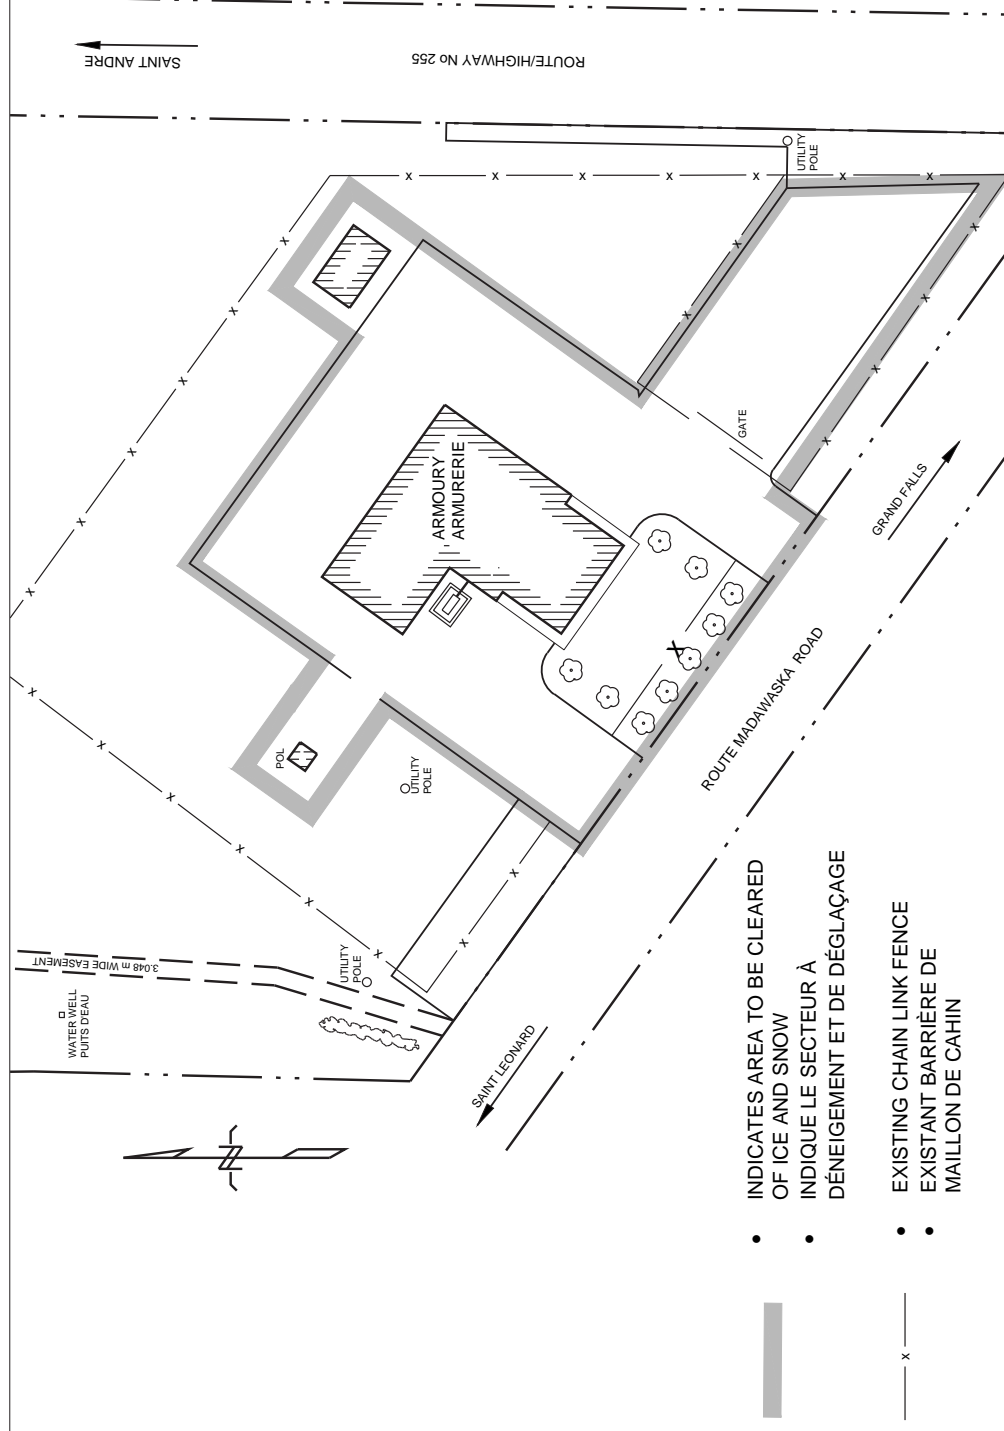


- INDICATES AREA TO BE CLEARED OF ICE AND SNOW
- INDIQUE LE SECTEUR À DÉNEIGEMENT ET DE DÉGLAÇAGE
- EXISTING CHAIN LINK FENCE
- EXISTANT BARRIÈRE DE MAILLON DE CAHIN

	PROJECT:	SNOW & ICE CONTROL /		
	PROJET:	LANDSCAPE MAINTENANCE- GRAND FALLS & EDMUNDSTON ARMOURIES		
	SUBJECT:	GRAND FALLS ARMOURY		
	SUJET:	SNIC SITE PLAN		
	DATE:	2018/08/27		
	APPROVED:			
	APPROUVÉ PAR:			
	SCALE:	N.T.S. PAS À LA NORME		
	ÉCHELLE:			
	PROJECT NO.:	SC		
	NUMÉRO DU PROJET:	1 of 4		
	DWG NO.:			
	NUMÉRO DU DESSIN:	L-G2-9301/246		



Government
of Canada

ANNEX B

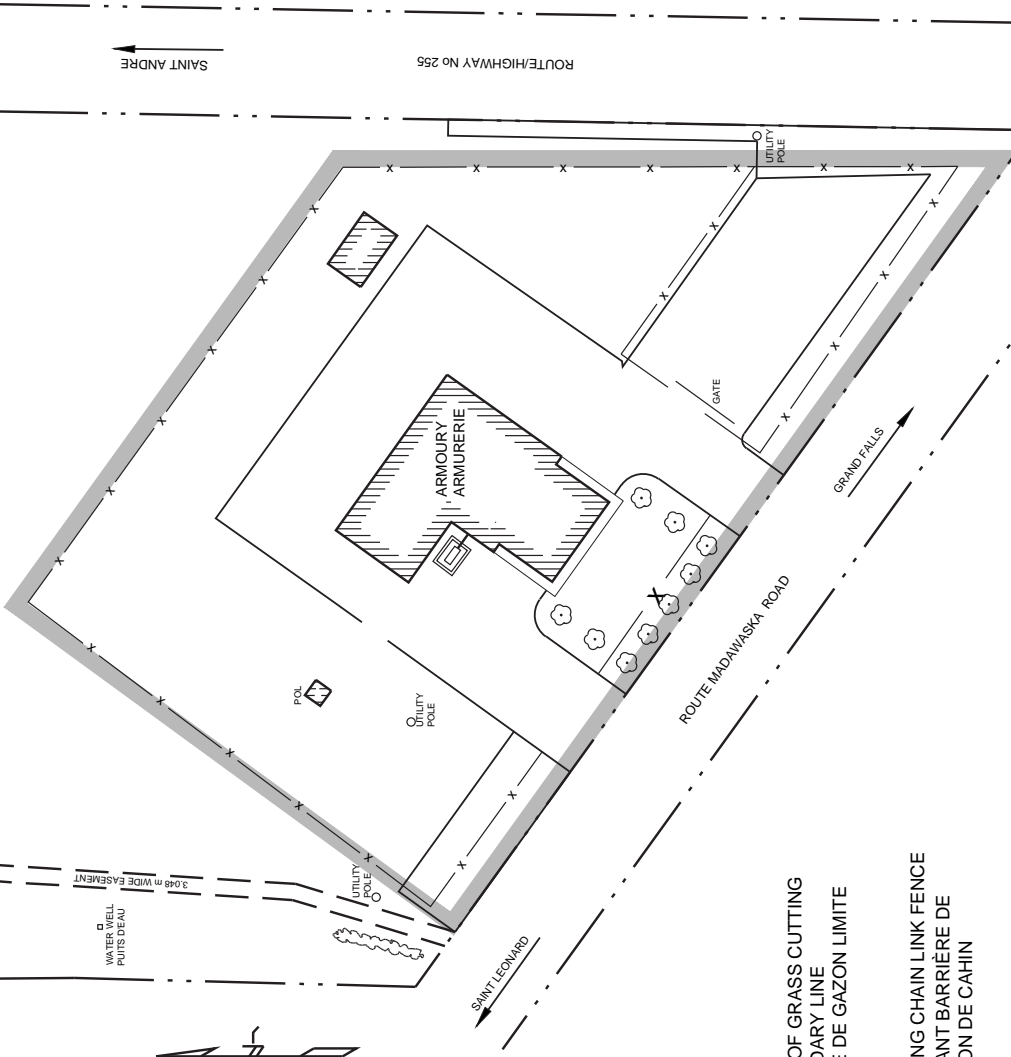


NOTE:

- TRIM GRASS BOTH SIDES OF FENCE
- TONDRE LE GAZON LES AUX DEUX CÔTÉS DE LA CLÔTURE.

- AREA OF GRASS CUTTING
- BOUNDARY LINE
- TONTE DE GAZON LIMITE
- EXISTING CHAIN LINK FENCE
- EXISTANT BARRIÈRE DE MAILLON DE CAHIN

PROJECT: SNOW & ICE CONTROL /
PROJET: LANDSCAPE MAINTENANCE-GRAND
FALLS & EDMUNDSTON ARMOURIES
SUBJECT: GRAND FALLS ARMOURY
Sujet: LANDSCAPE MAINTENANCE SITE PLAN
DATE: 2018/08/27

APPROVED: APPROUVÉ	
PAR:	
SCALE: ÉCHELLE:	N.T.S. PAS À LA NORME
PROJECT NO.: NUMÉRO DU PROJET:	SC
DWG NO.: NUMÉRO DU DESSIN:	L-G2-9301/246

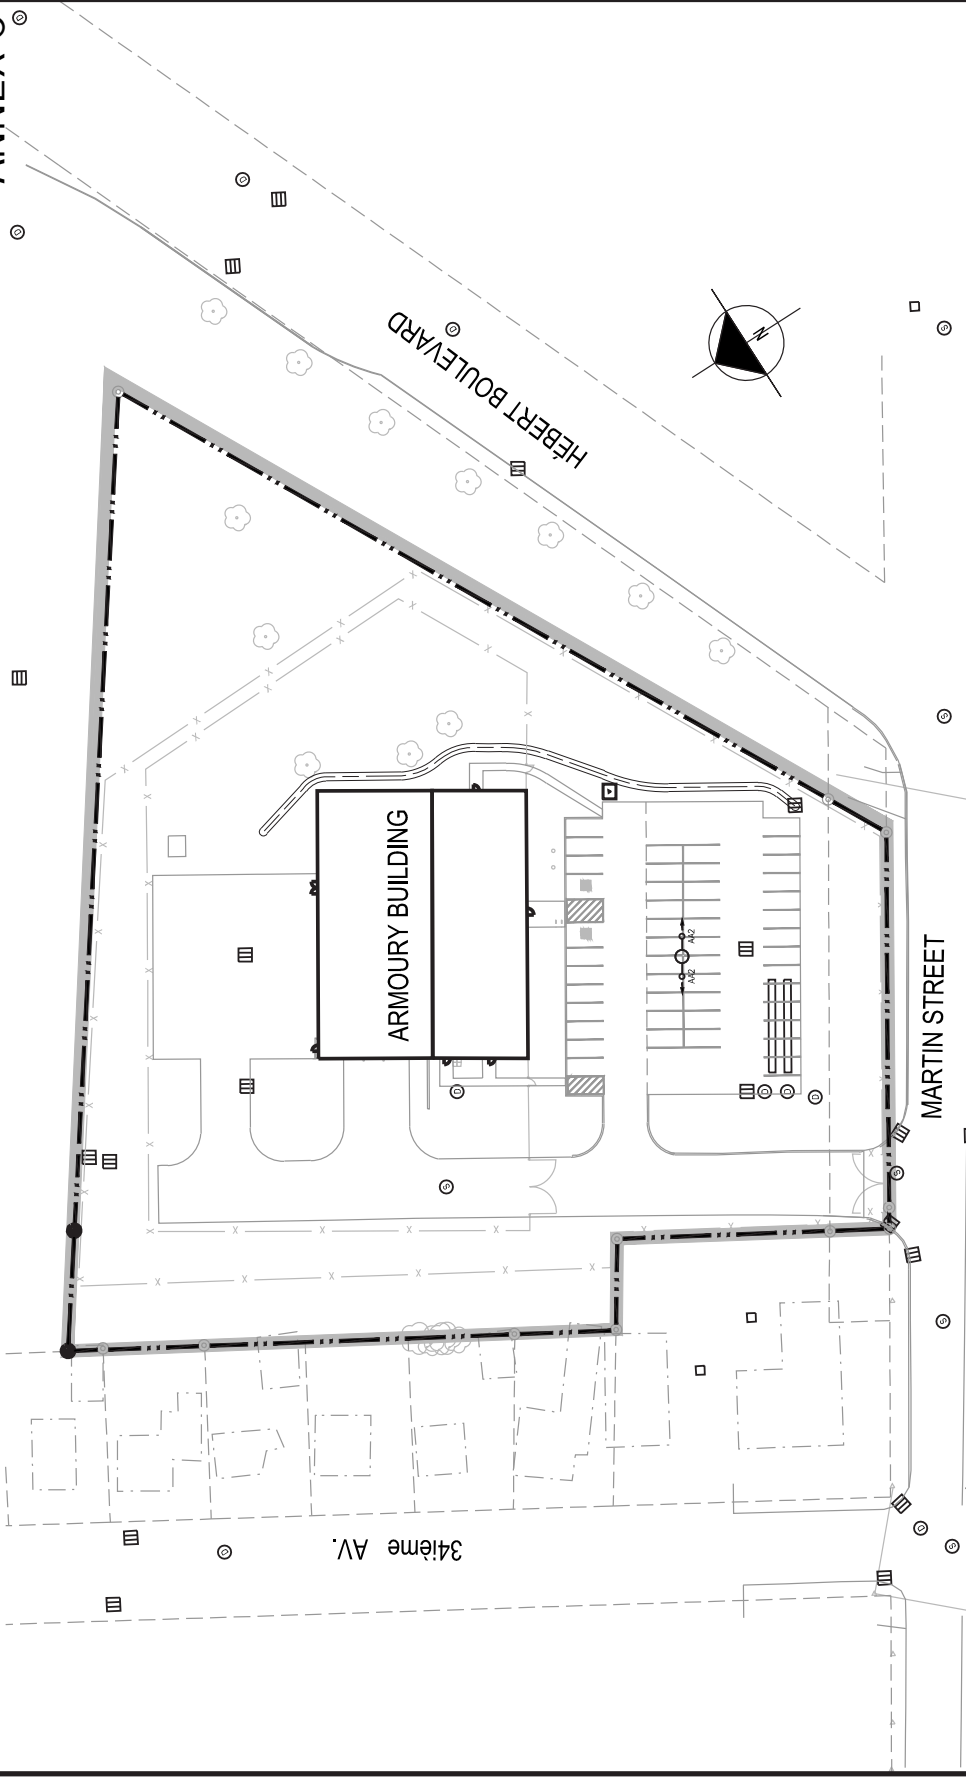

LEGEND

— AREA OF SNOW & ICE
CONTROL BOUNDARY
LINE

- - - PROPERTY LINE

PROJECT: SNOW & ICE CONTROL /
PROJET: LANDSCAPE MAINTENANCE- GRAND
FALLS & EDMUNDSTON ARMOURIES
SUBJECT: EDMUNDSTON ARMOURY
SUJET: SNIC SITE PLAN

DATE: 2018/08/27

APPROVED:
APPROUVE
PAR:

SCALE:
ÉCHELLE: NTS PAS D'ÉCHELLE

WBS NO.:

NO. OTP:

PF NO.:

NO. DP:


DWG NO.:

NO. DESSIN: L-G2-9301/246


SC

3

of 4

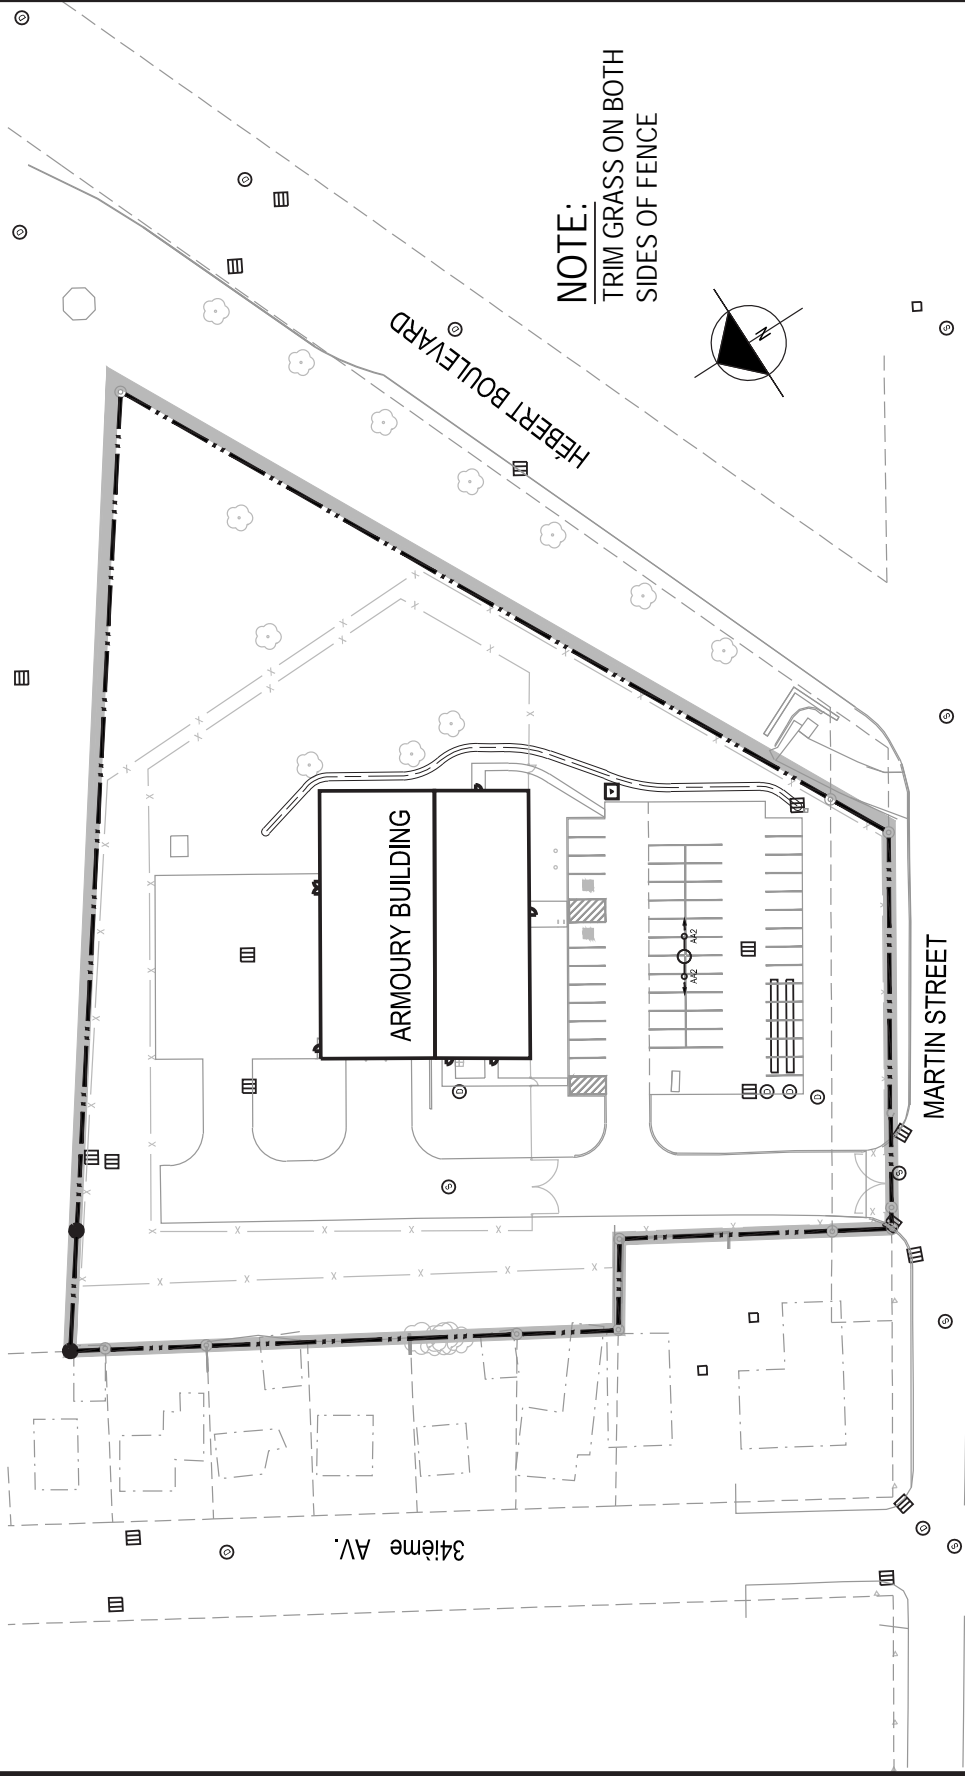

NOTE:
TRIM GRASS ON BOTH
SIDES OF FENCE

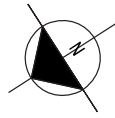

LEGEND

- LANDSCAPE MAINTENANCE BOUNDARY
- PROPERTY LINE

PROJECT: SNOW AND ICE CONTROL
PROJET: / LANDSCAPE MAINTENANCE -GRAND FALLS & EDMUNDSTON ARMOURIES
SUBJECT: EDMUNDSTON ARMOURY
SUJET: LANDSCAPE MAINTENANCE SITE PLAN

DATE: 2018/08/27

APPROVED:
APPROUVE
PAR:

SCALE:
ÉCHELLE: N.T.S PAS D'ÉCHELLE

WBS NO.:

NO. OTP:

PF NO.:

NO. DP: SC

DWG NO.:

NO. DESSIN: L-G2-9301/246