


222'-6" OUT TO OUT OF CONCRETE BLOCKS

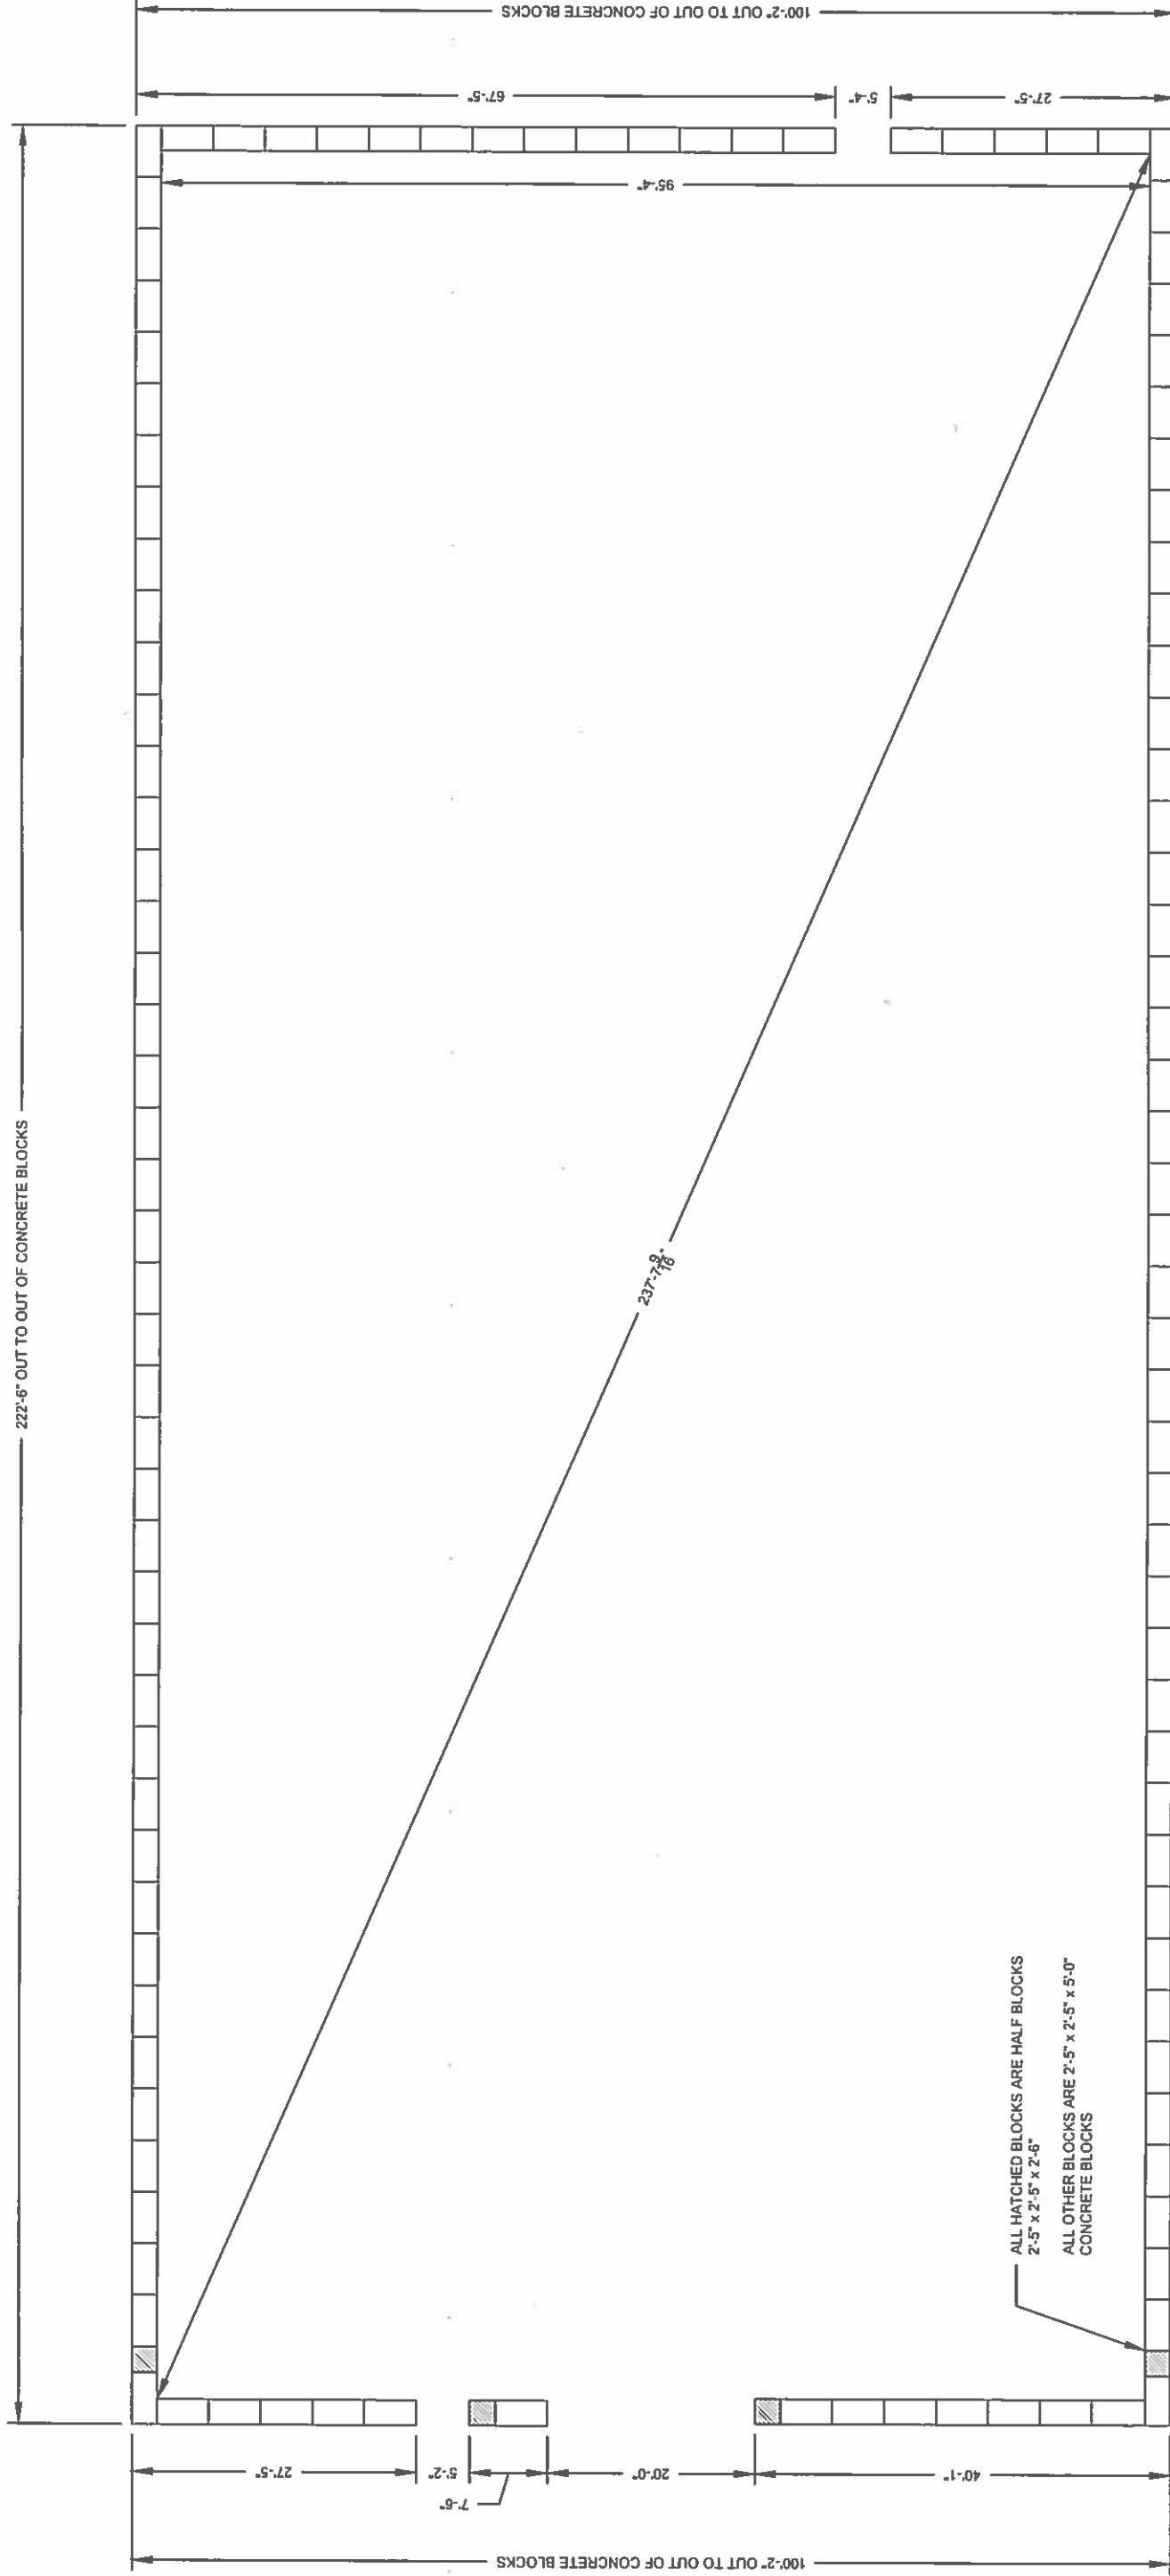

ALL HATCHED BLOCKS ARE HALF BLOCKS  
2'-5" x 2'-5" x 2'-6"

ALL OTHER BLOCKS ARE 2'-5" x 2'-5" x 5'-0"  
CONCRETE BLOCKS


LEGAL:

THIS DRAWING IS PROPERTY OF SEBERRAS PROFESSIONAL SERVICES INC. AND REPRODUCTION IN WHOLE OR IN PART WITHOUT THE EXPRESSED WRITTEN CONSENT OF SEBERRAS PROFESSIONAL SERVICES INC. IS PROHIBITED.

ANY DISCREPANCY OR CONCERN WITH RESPECT TO THIS DRAWING IS TO BE REPORTED TO THE ENGINEER IMMEDIATELY. DRAWING NOT TO SCALE UNLESS NOTED OTHERWISE.

2. ISSUED FOR BUILDING PERMIT
1. ISSUED FOR GENERAL REVIEW

19/03/18  
16/03/18

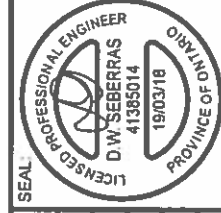

CHECKED BY:  
D.S.  
FIRM BCIN:  
30361  
DRAWN BY:  
B.B.

ENGINEERING BY:  
SEBERRAS PROFESSIONAL SERVICES LTD.  
CELL: (905) 536-7144  
FAX: (519) 448-4801  
EMAIL: dseberras@hotmail.com

CUSTOMER ADDRESS:  
RCMP ACADEMY - DEPOT DIVISION  
5600 - 11 AVENUE  
REGINA, SASKATCHEWAN

PROJECT:  
100' x 220' CONCRETE BLOCK FOUNDATION

DRAWING TITLE:  
GROUND BLOCK LAYER PLACEMENT

PROJECT NO.:  
18353

SCALE:  
1/16" = 1'-0"

SHEET:  
S-2